



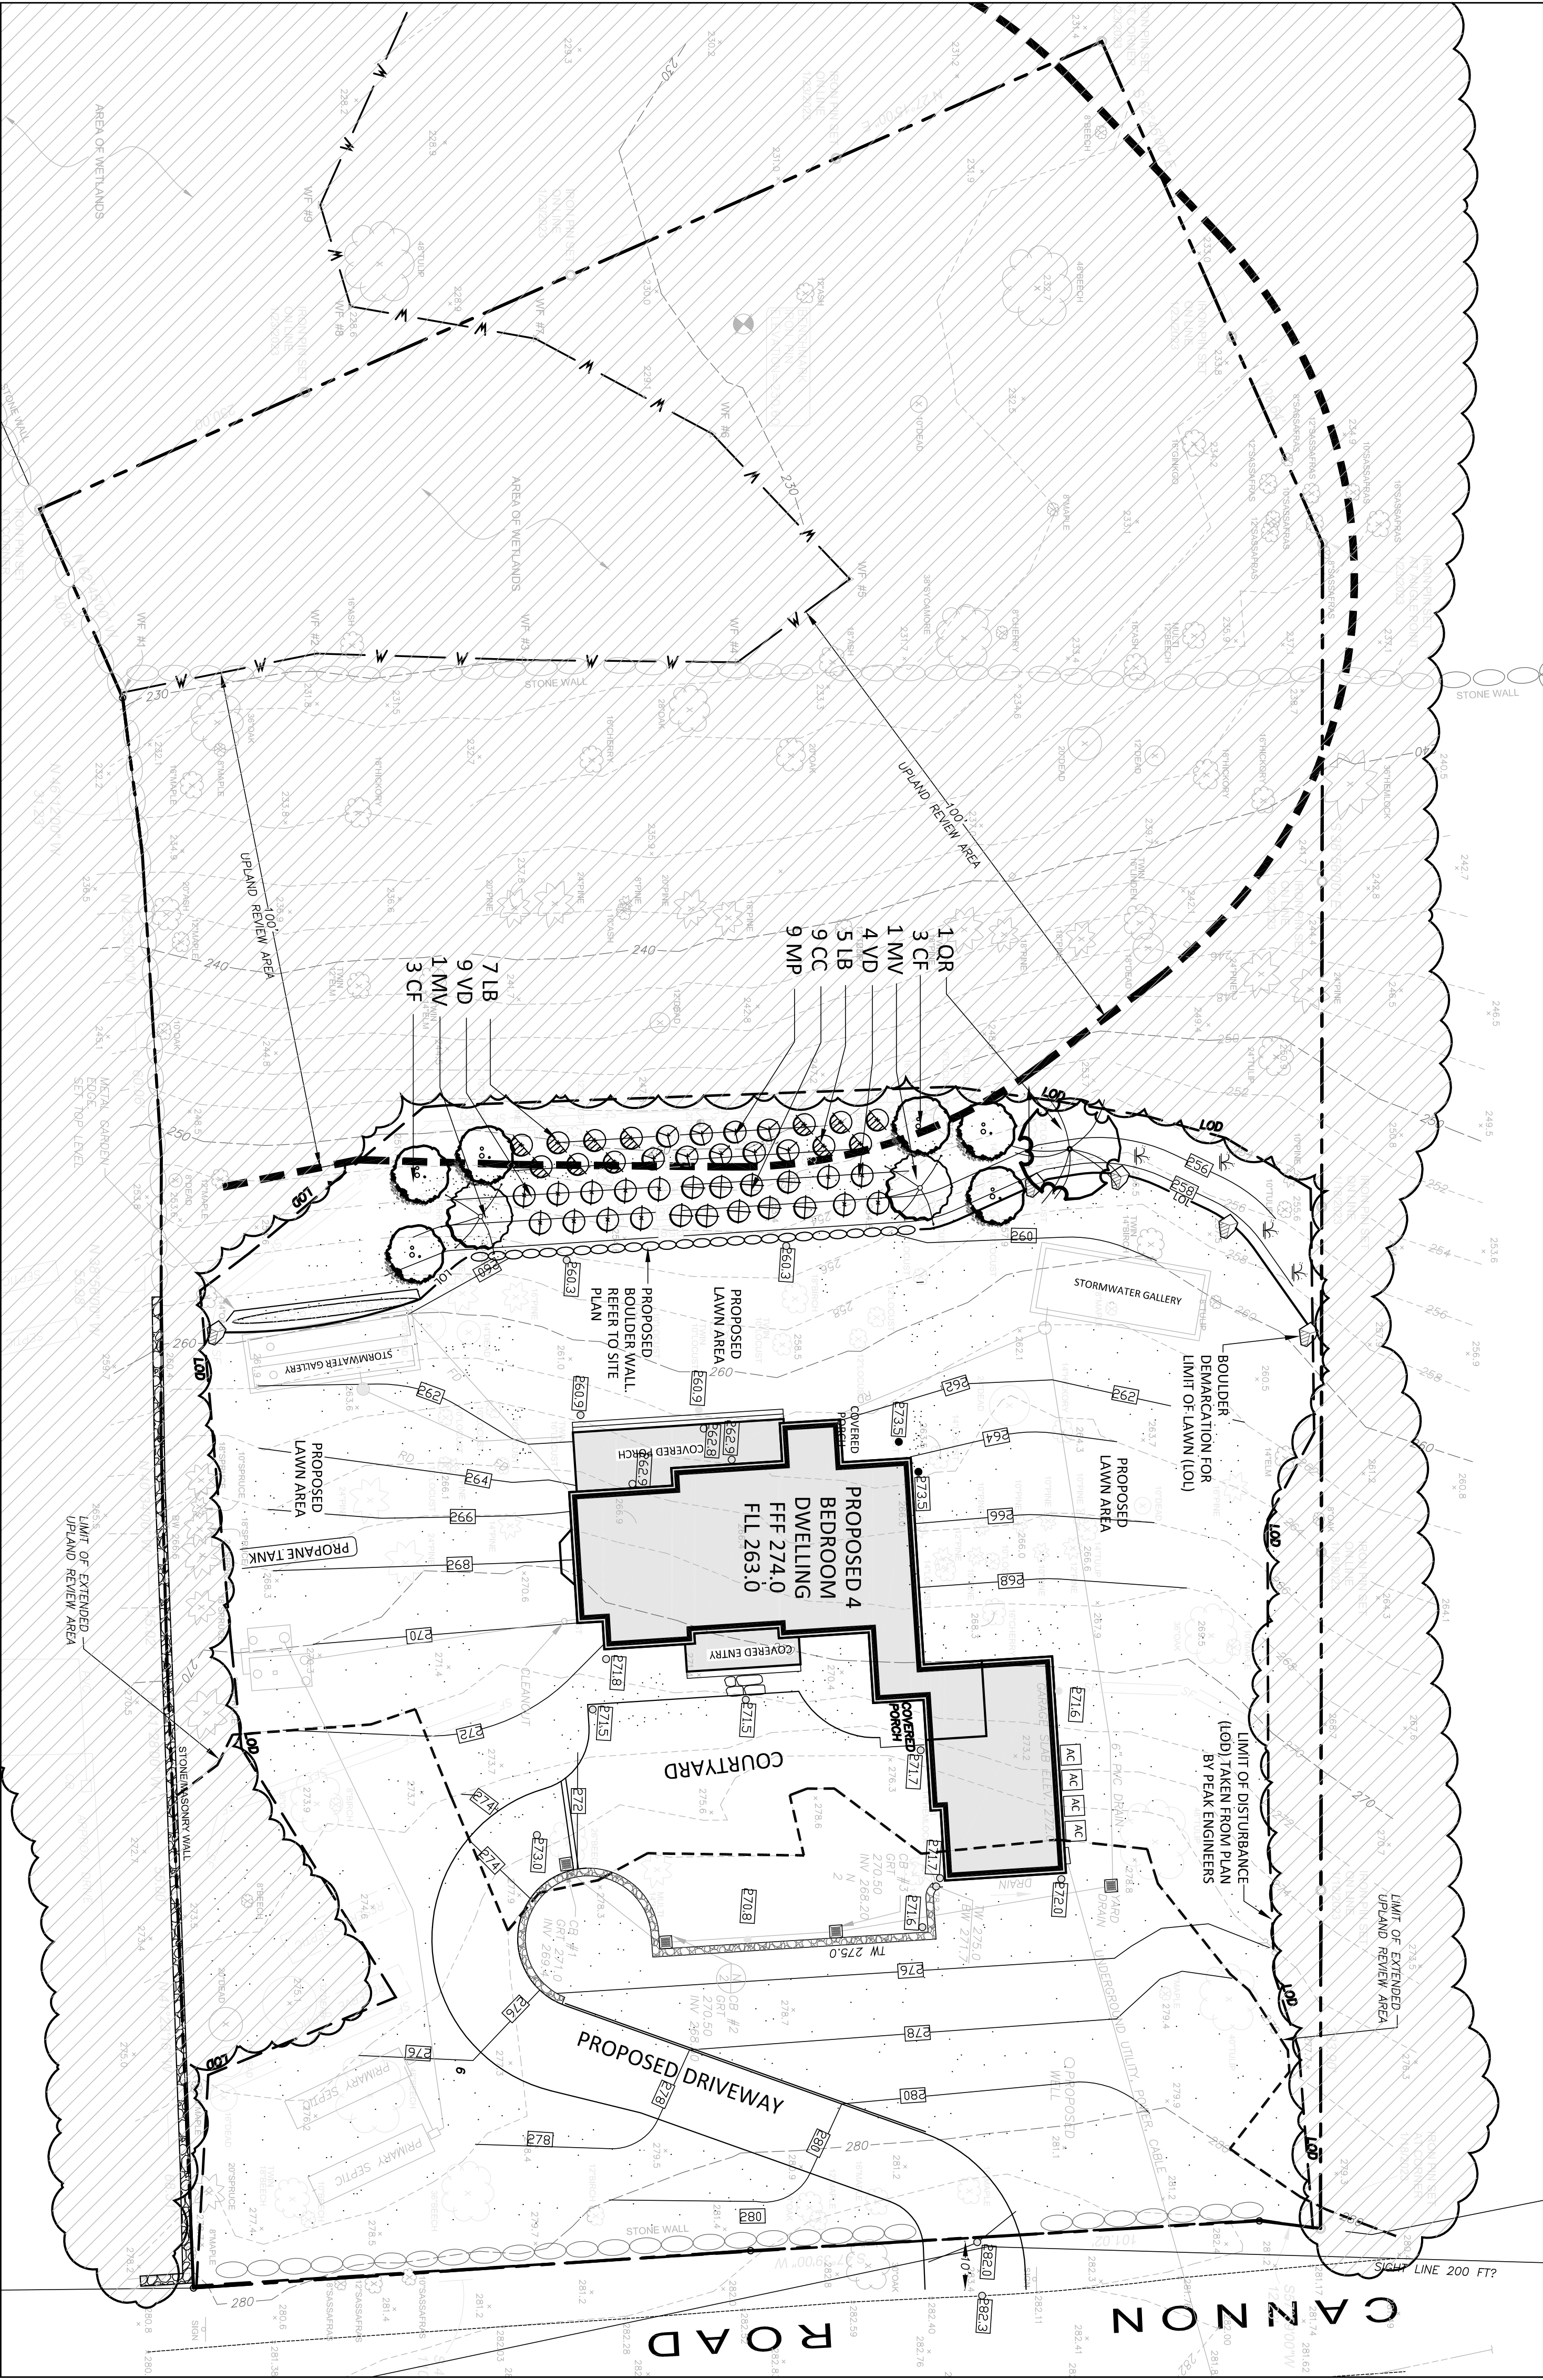

LEGEND

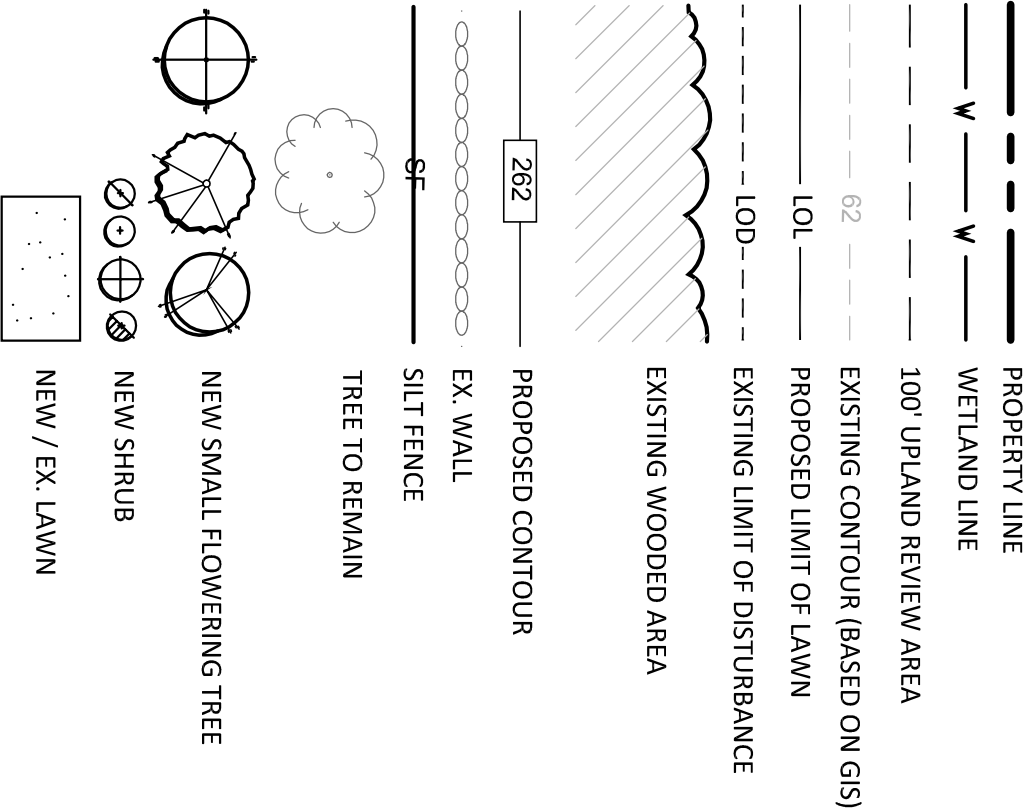

GENERAL NOTES:

- EXISTING AND PROPOSED SITE INFORMATION TAKEN FROM A DIGITAL AUTOCAD PLAN FROM PEAK ENGINEERS.
- CONTACT "CALL BEFORE YOU DIG" AT 1-800-922-4455 TO HAVE UNDERGROUND UTILITY LINES MARKED BY THEM PRIOR TO START OF ANY EXCAVATION WORK.

SOURCE: INTERNATIONAL SOCIETY OF ARBORICULTURE

MARK THE NORTH SIDE OF THE TREE AT THE NURSERY AND ROTATE MARKED AREA TO FACE NORTH AT THE SITE

PROVIDE TREE GUARD TO PREVENT DEER RUBBING. GUARD SHALL BE 48" LEONARD RIDGE PLASTIC MESH TREE GUARD OR APPROVED EQUAL

SET TOP OF ROOT BALL FLUSH TO GRADE IN WELL DRAINED SOILS AND 1-2" ABOVE GRADE IN SLOWLY DRAINED SOILS

1:1 SIDE SLOPES
6" DIA. MIN. BY 2.5" MULCH LAYER FREE OF WEEDS. DO NOT PLACE THE MULCH IN CONTACT WITH THE TREE TRUNK.

EXISTING SOIL (LOAMY SOIL), BACKFILL WITH SOIL (SEE SOIL NOTES BELOW). IN SAND LOAM SOILS, ADD CLEAN MATERIAL 100% MAX. BY VOLUMING TO THE EXISTING SOIL.

TAMP SOIL AROUND ROOT BALL BASE FIRMLY WITH FOOT PRESSURE SO THAT BALL DOES NOT SHIFT



PLANTING NOTES:
1. DO NOT HEAVILY PRUNE THE TREE AT PLANTING. PRUNE ONLY CROSSOVER LIMBS, CO-DOMINANT LEADERS, AND BROKEN OR DEAD BRANCHES. SOME INTERIOR TWIGS AND LATERAL BRANCHES MAY BE PRUNED; HOWEVER, DO NOT REMOVE THE TERMINAL BUDS OF BRANCHES THAT EXTEND TO THE EDGE OF THE CROWN.
2. WRAP TREE TRUNKS ONLY UPON THE APPROVAL OF THE LANDSCAPE ARCHITECT.

TREE PLANTING DETAIL

SCALE: NOT TO SCALE

PLANT LIST (WETLAND PERMIT)

QTY	KEY	BOTANICAL NAME	COMMON NAME	SIZE	ROOT	REMARKS
TREES						
6	CF	CORNUS FLORIDA	FLOWERING DOGWOOD	6-7' HT.	B&B	WHITE
2	MV	MAGNOLIA VIRGINIANA	SWEETBAY MAGNOLIA	6-7' HT.	B&B	
1	QR	QUERCUS RUBRA	RED OAK	2-2.5' CAL.	B&B	
SHRUBS						
9	CC	CAVANTHUS FLORIDA	EASTERN SWEETSHRUB	2-3' HT.	CONT.	
12	LB	LINDERA BENZON	SPICEBUSH	2-3' HT.	CONT.	
9	MP	MYrica PENNSYLVANICA	BANBERRY	3-4' HT.	CONT.	
13	VO	VIBURNUM DENTATUM	ARROWWOOD	3-4' HT.	CONT.	

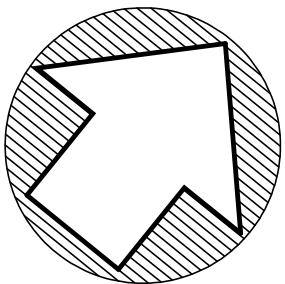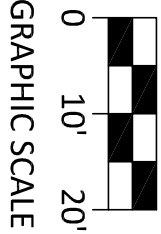

PROJECT NORTH

REVISIONS:		DRAWING TITLE:
		WETLAND PLANTING PLAN
		PROJECT:
		HAGUE RESIDENCE
		94 CANNON ROAD
		WILTON, CONNECTICUT
1	3-26-24	PLAN ADJUSTED FROM UPDATES TO SITE PLAN
* LANDSCAPE ARCHITECTURE * * ENVIRONMENTAL PLANNING * * ETS * ENVIRONMENTAL LAND SOLUTIONS, LLC Landscape Architecture and Environmental Planning 8 KNIGHT STREET, SUITE 203 NORWALK, CONNECTICUT 06851 Tel: (203) 855-7879 Fax: (203) 855-7836 info@elsllc.net www.elsllc.net		SCALE: 1"=20' DATE: JANUARY 9, 2024 DRAWING NO.: P-1