


G:\Projects\2018\18011 200 Danbury Rd, Wilton, CT - Patrick Downend\DRAWINGS\NEW DESIGN - March 2019\REVIT 2017\200 Danbury Road - Wilton_Building A - Large Building_REVIT 2017_01-06-2020.rvt

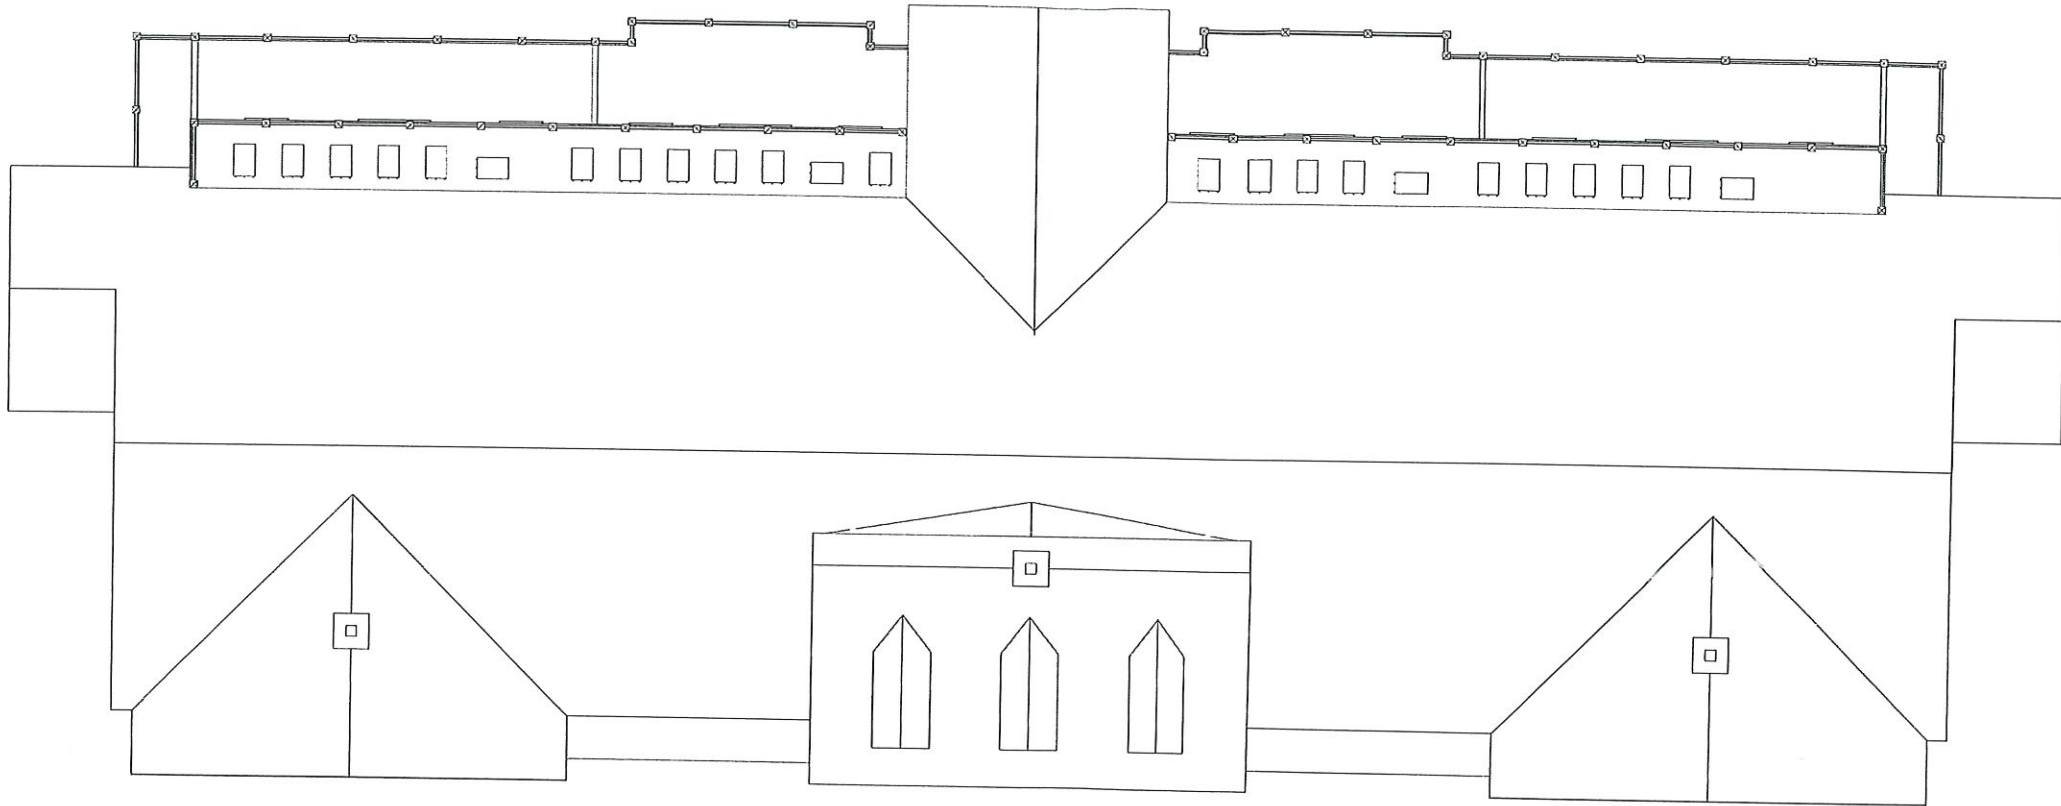

① Roof Plan
1/8" = 1'-0"

200 Danbury
Road LLC

Sharp Hill
Square

198 & 200 Danbury Road
Wilton, Connecticut

BSA

Bennett Sullivan Associates, Inc.
Architects and Planners

Suite 201, Three Pomperaug Office Park
Southbury, Connecticut 06488
203.264.8202

General Notes

The drawing and all ideas, arrangements, designs and plans indicated thereon or represented thereby are owned by and remain the property of Bennett Sullivan Associates, Architects and Planners. No part thereof shall be utilized by any person, firm or corporation for any purpose, except with specific written permission of the firm Bennett Sullivan Associates, Architects and Planners.

Any errors or discrepancies on the drawings, shop drawings and details are to be brought to the attention of the Architect before the work has commenced.

This office of Bennett Sullivan Associates, Architects and Planners, is not responsible for field administration of this Contract Drawing. The contractor is solely responsible for the field interpretation of the drawings and the notes pertaining to this drawing.

Planning & Zoning
Submission
Not For Construction

Revisions
No. Date Description Initials

Drawing Title

Roof Plan

Scale 1/8" = 1'-0"

Date 1/06/2020

Drawn By Author

Checked By Checker

BSA Job Number 18011

Drawing Number


A.104

Bennett Sullivan Associates, Inc. © Copyright 2020

Architectural elevation drawing of a three-story house. The drawing includes a 'Line of Sight' from a viewer on the left, indicating the 'Perceived Height of Building From Rear View'. Vertical dimensions are marked on both sides: 11'-0", 13'-8", 10'-6", 18'-7", and 7'-5" on the left; and 13'-8", 10'-7", 7'-2", and 40'-7" on the right.

Bennett Sullivan Associates, Inc. © Copyright 2020

G:\Projects\2018\18011 200 Danbury Rd, Wilton, CT - Patrick Downend\DRAWINGS\NEW DESIGN - March 2019\REVIT 2017\200 Danbury Road - Large Building_REVIT 2017_01-06-2020.rvt

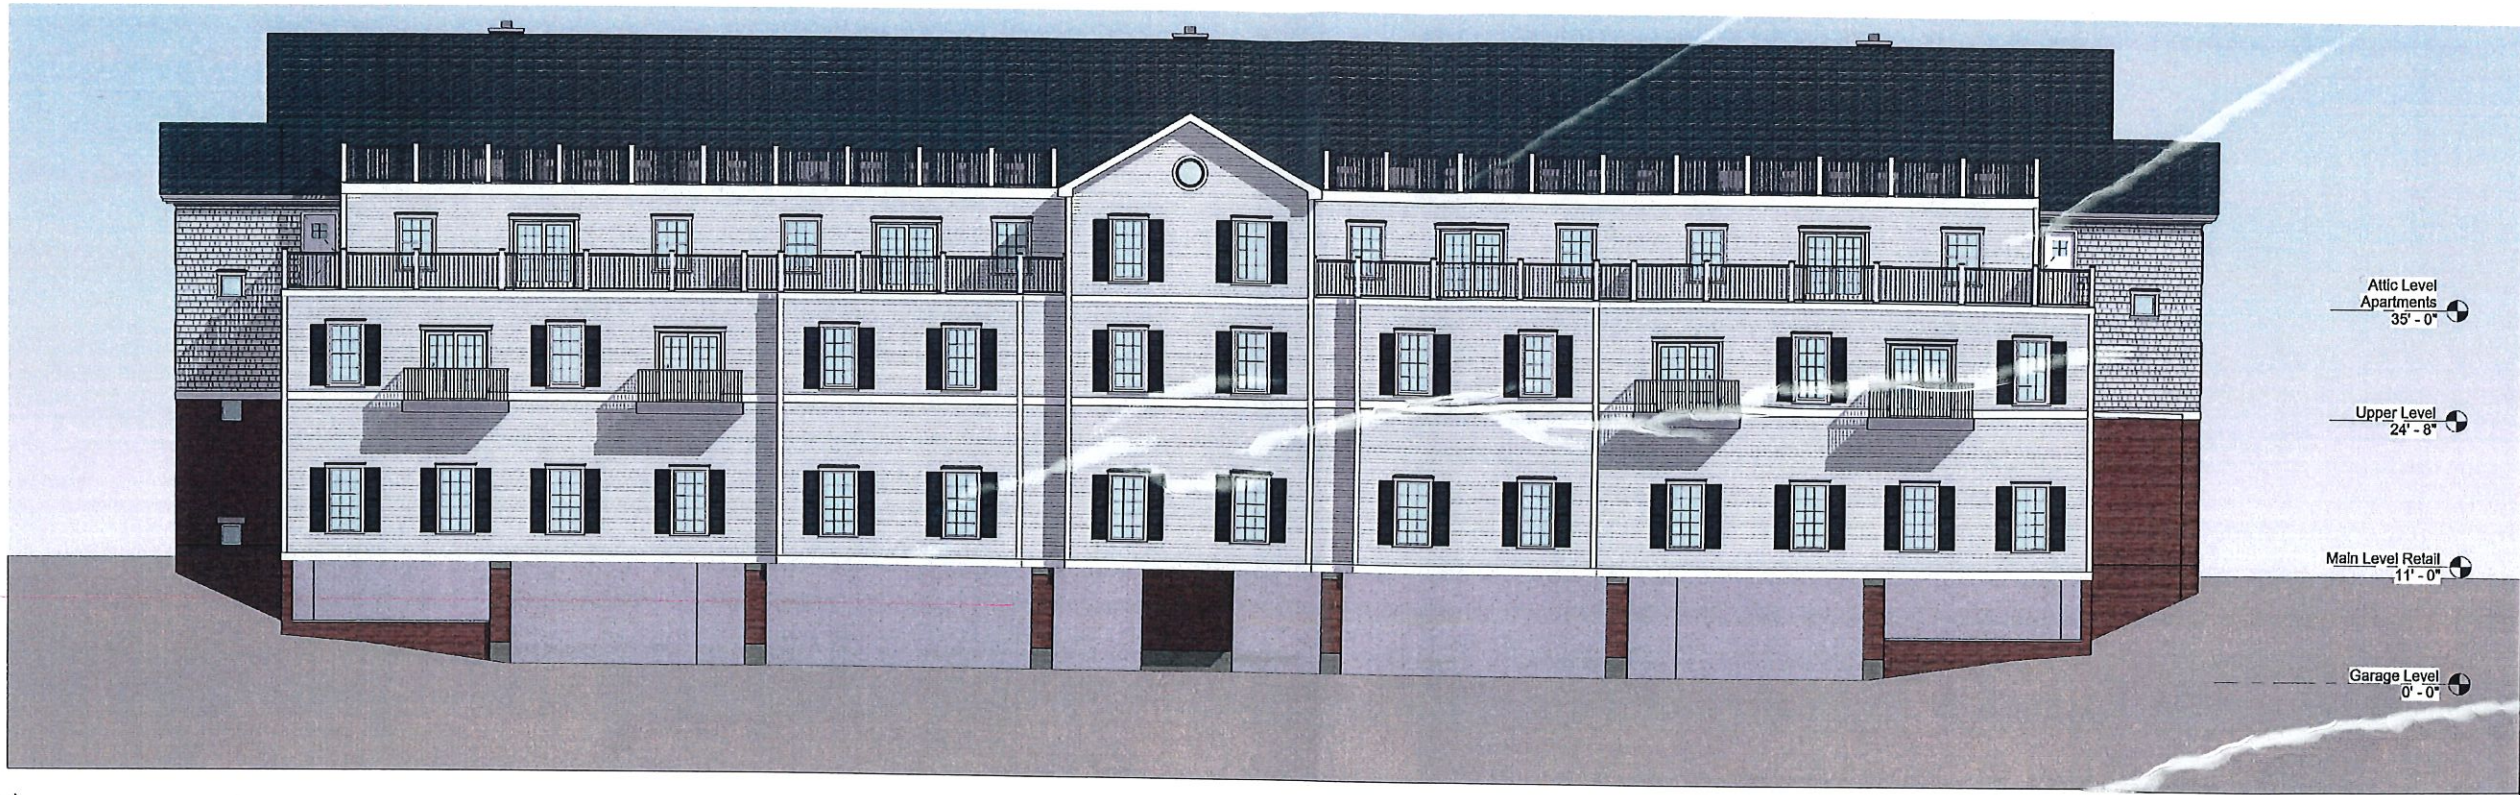

① East (Rear)
1/8" = 1'-0"

200 Danbury
Road LLC

Sharp Hill
Square

198 & 200 Danbury Road
Wilton, Connecticut

BSA

Bennett Sullivan Associates, Inc.
Architects and Planners

Suite 201, Three Pomperaug Office Park
Southbury, Connecticut 06488
203.264.8202

General Notes

The drawing and all ideas, arrangements, designs and plans indicated thereon or represented thereby are owned by and remain the property of Bennett Sullivan Associates, Architects and Planners. No part thereof shall be utilized by any person, firm or corporation for any purpose except with specific written permission of the firm Bennett Sullivan Associates, Architects and Planners.

Any errors or discrepancies on the drawings, shop drawings and details are to be brought to the attention of the Architect before the work has commenced.

This office of Bennett Sullivan Associates, Architects and Planners, is not responsible for field administration of this Contract Drawing. The contractor is solely responsible for the field interpretation of the drawings and the notes pertaining to this drawing.

Planning & Zoning
Submission
Not For Construction

Revisions
No. Date Description Initials

Drawing Title

Exterior Elevations

Scale 1/8" = 1'-0"

Date 1/06/2020

Drawn By CGM

Checked By KTB


BSA Job Number 18011

Drawing Number

A.201

Bennett Sullivan Associates, Inc. © Copyright 2020

G:\Projects\2018\18011 200 Danbury Rd, Wilton, CT - Patrick Downer\DRAWINGS\NEW DESIGN - March 2019\REVIT 2017\200 Danbury Road - Wilton_Building A - Large Building_REVIT 2017_01-06-2020.rvt

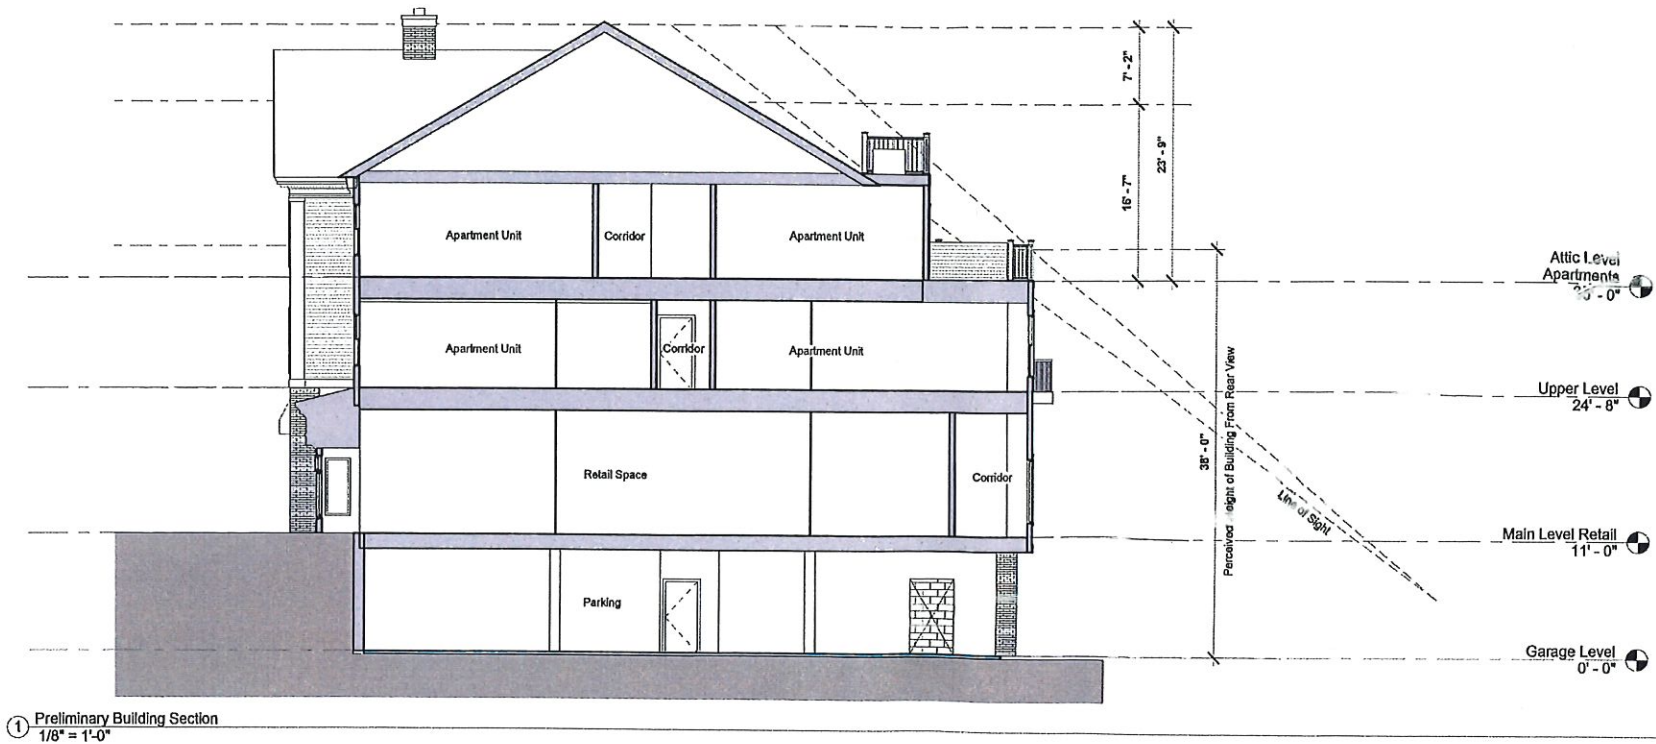

200 Danbury
Road LLC

Sharp Hill
Square

198 & 200 Danbury Road
Wilton, Connecticut

BSA
Bennett Sullivan Associates, Inc.
Architects and Planners

Suite 201, Three Pomperaug Office Park
Southbury, Connecticut 06488
203.264.8202

General Notes

The drawing and all ideas, arrangements, designs and plans indicated thereon or represented thereby are owned by and remain the property of Bennett Sullivan Associates, Architects and Planners. No part thereof shall be utilized by any person, firm or corporation for any purpose, except with specific written permission of the firm Bennett Sullivan Associates, Architects and Planners.

Any errors or discrepancies on the drawings, shop drawings and details are to be brought to the attention of the Architect before the work has commenced.

This office of Bennett Sullivan Associates, Architects and Planners, is not responsible for field administration of this Contract Drawing. The contractor is solely responsible for the field interpretation of the drawings and the notes pertaining to this drawing.

Planning & Zoning
Submission
Not For Construction

Revisions
No. Date Description Initials

Drawing Title
Schematic Section


Scale 1/8" = 1'-0"
Date 1/06/2020
Drawn By CGM
Checked By KTB
BSA Job Number 18011

Drawing Number
A.300
Bennett Sullivan Associates, Inc. © Copyright 2020

G:\Projects\2018\18011 200 Danbury Rd, Wilton, CT - Patrick Downend\DRAWINGS\NEW DESIGN - March 2019\REVIT 2017\200 Danbury Road - Wilton_Building B - Small Building_REVIT 2017_01-02-2020.rvt




① Exterior Elevation - North Side
1/8" = 1'-0"

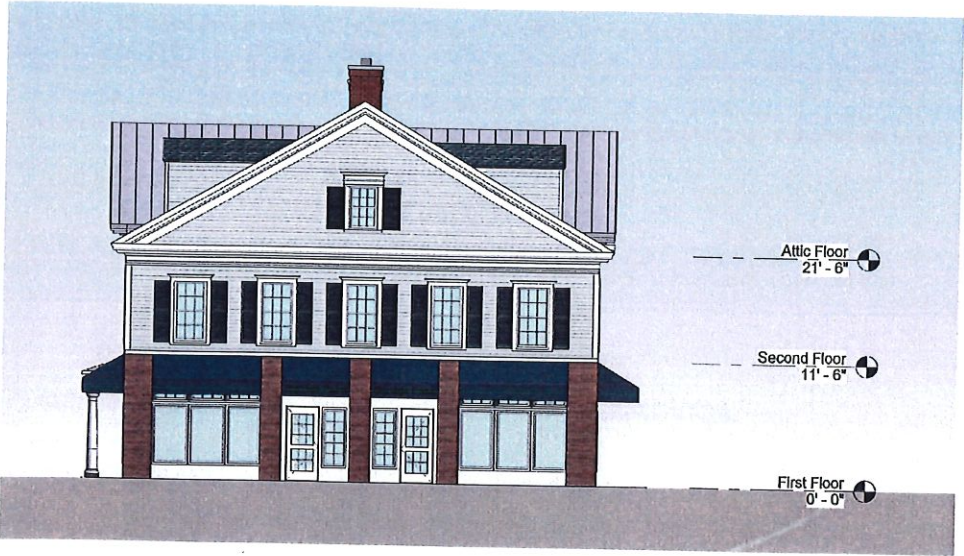

② Exterior Elevation - West Side
1/8" = 1'-0"



③ Exterior Elevation - South Side
1/8" = 1'-0"

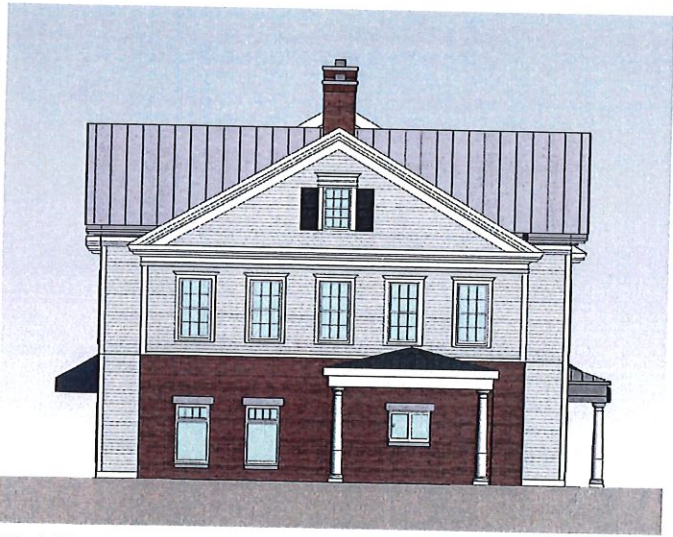

④ Exterior Elevation - East Side
1/8" = 1'-0"

200 Danbury
Road LLC

Sharp Hill
Square

198 & 200 Danbury Road
Wilton, Connecticut

BSA
Bennett Sullivan Associates, Inc.
Architects and Planners

Suite 201, Three Pomperaug Office Park
Southbury, Connecticut 06488
203.264.8202

General Notes

The drawing and all ideas, arrangements, designs and plans indicated thereon or represented thereby are owned by and remain the property of Bennett Sullivan Associates, Architects and Planners. No part thereof shall be utilized by any person, firm or corporation for any purpose except with specific written permission of the firm Bennett Sullivan Associates, Architects and Planners.

Any errors or discrepancies on the drawings, shop drawings and details are to be brought to the attention of the Architect before the work has commenced.

This office of Bennett Sullivan Associates, Architects and Planners, is not responsible for field administration of this Contract Drawing. The contractor is solely responsible for the field interpretation of the drawings and the notes pertaining to this drawing.

Progress
Print

Not For Construction

Revisions	No.	Date	Description	Initials
-----------	-----	------	-------------	----------

Drawing Title
Exterior Elevations

Scale 1/8" = 1'-0"

Date 1/3/2020

Drawn By CGM

Checked By KTB

BSA Job Number 18011

Drawing Number

A.200

Bennett Sullivan Associates, Inc. © Copyright 2019