


AREAS FOR DEBRIS REMOVAL AND
NONNATIVE INVASIVE CONTROLS
REMOVAL ALL NATURAL AND
MANMADE DEBRIS PILES DOWN TO
NATIVE SOIL LAYERS.



N/F
MICHAEL J. DEACY
& MAUREEN A. DEACY

LEGEND

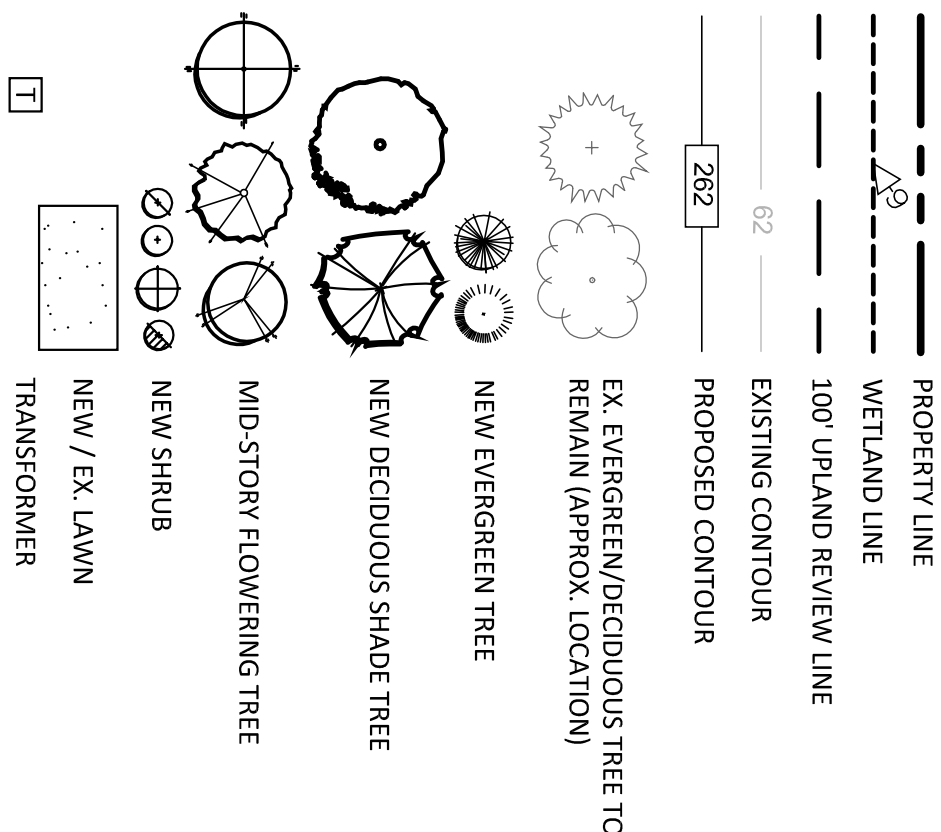

PLANT LIST

QTY	KEY	BOTANICAL NAME	COMMON NAME	SIZE	ROOT	REMARKS
SHADE TREES						
11	BN	BETULA NIGRA	RIVER BIRCH	8-9' HT.	B&B	3 STEMS
3	GT	GLEDITSIA TRIACANTHOS	SHADEMASTER	3-3.5" CAL.	B&B	FULL
5	NS	NYSSA SYLVATICA	BLACK GUM	2-2.5" CAL.	B&B	FULL
3	OB	QUERCUS BICOLORES	SWAMP WHITE OAK	2-2.5" CAL.	B&B	FULL
2	OP	QUERCUS PALustris	PIN OAK	2-2.5" CAL.	B&B	FULL
6	TA	TILIA AMERICANA	'REDMOND'	2-2.5" CAL.	B&B	FULL
FLOWERING TREES						
3	CF	CORNUS FLORIDA	FLOWERING DOGWOOD	2-2.5" HT.	B&B	WHITE
3	WK	CORAEAGIS WINTER KING	WINTER KING HAWTHORN	2-2.5" CAL.	B&B	FULL
4	WA	WALUS ABRONODICK	ABRONODICK GRAB PILE	2-2.5" CAL.	B&B	FULL
1	OA	OXYDERNDUM ARBOREUM	SOURWOOD	2-2.5" CAL.	B&B	
EVERGREENS						
7	AH	ILEX OPACA	AMERICAN HOLLY	7-8" HT.	B&B	25% MALES
10	PS	PINUS STROBUS	WHITE PINE	7-8" HT.	B&B	FULL
11	TO	THUJA HOLMSTRUP	HOLMSTRUP ARBORVITAE	7-8" HT.	B&B	
SHRUBS						
5	AA	ARONIA ARBUTIFOLIA	'BRILLANTISSIMA'	3-4' HT.	CONT.	
17	NT	CEANOTHUS AMERICANUS	NEW JERSEY TEA	1 GAL.	CONT.	
5	CA	CLETHRA ALNIFOLIA	CELTHERA	3-4' HT.	CONT.	
10	CR	CORNUS RACEMOSA	GREY DOGWOOD	3-4' HT.	CONT.	
6	HA	HYDRANGEA 'ANNABELLE'	ANNABELLE HYDRANGEA	2-3' HT.	B&B	
5	ST	HYDRANGEA QUERCIFOLIA	OAKLEAF HYDRANGEA	3-4' HT.	B&B	
18	IG	HYPERICUM FRONDOSUM	ST. JOHNSWORT	18-24" HT.	CONT.	
25	IG	ILEX GLABRA	'SHAWROCK'	2-3' HT.	CONT.	
2	IV1	ILEX VERTICILLATA	'SOUTHERN GENTLEMAN'	18-24" SPR.	CONT.	
10	IV2	ILEX VERTICILLATA	'WINTER RED'	3-4' HT.	CONT.	
19	JG	JUNIPERUS VIRGINIANA	'GREY OWL'	30-36" HT.	CONT.	
11	LA	LEUCOTHOE AXILLARIS	NORTHERN BABYBERRY	2-3' HT.	B&B	
6	MP	MYRTICA PENSYLVANICA	LEUCOTHOE	15-18" HT.	CONT.	
5	AO	PHYSCARPUS 'AMBER LILBIE'	AMBER LILBIE NINEBARK	18-24" HT.	CONT.	
10	PC	POTENTILLA 'YAKOTA SUNSPOT'	D. SUNSPOT CINQUEFOIL	2-3' HT.	B&B	
6	RC	RHOXANDRON CHORODES	CHORODES RHOD.	36-42" HT.	B&B	
57	RG	RHUS AROMATIC 'GRD-LOW'	GRD-LOW SUMAC	24-30"	CONT.	
3	SD	SAUK DISCOLOR	PUSSY WILLOW	5-6' HT.	CONT.	
3	SV	STRONGIA VULGARIS	COMMON LILAC	4-5' HT.	B&B	
3	VA	VIBURNUM ACERIFOLIA	WATERLEAF VIBURNUM	30-36" HT.	B&B	
9	VD	VIBURNUM DENTATUM	'BLUE MUFFIN'	30-36" HT.	CONT.	
5	VL	VIBURNUM LENTAGO	BLUE MUFFIN ARROWWOOD	3-4' HT.	B&B	
1	VN	VIBURNUM NUDUM	'WINTERHUR'	30-36" HT.	B&B	
GROUNDCOVERS						
34	AN	ASTER NOVAE-ANGLIAE	'PURPLE DOME'	1 GAL.	CONT.	
10	CM	CIMIFUGA RACEMOSA	FAIRY CANDLES	1 GAL.	CONT.	
14	GM	GERANIUM 'ROXANNE'	ROXANNE GERANIUM	1 GAL.	CONT.	
12	HP	HYPERICUM PERFORATUM	ST. JOHNS WORT	1 GAL.	CONT.	
9	SG	PANICUM VIRGATUM	'HANSE HERMS'	1 GAL.	CONT.	
31	CF	POLYSTICHUM ACROSCHIOIDES	HANSE HERMS SWITCHGRASS	1 GAL.	CONT.	
6	RV	ROSA VIRGINIANA	VIRGINIA ROSE	1 GAL.	CONT.	

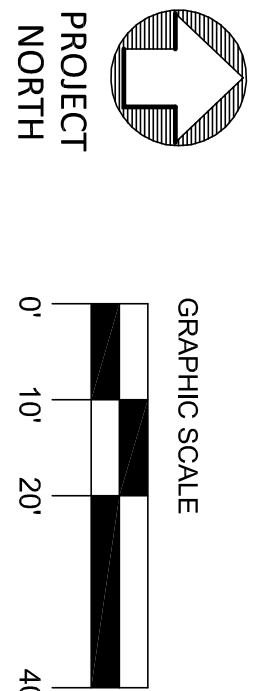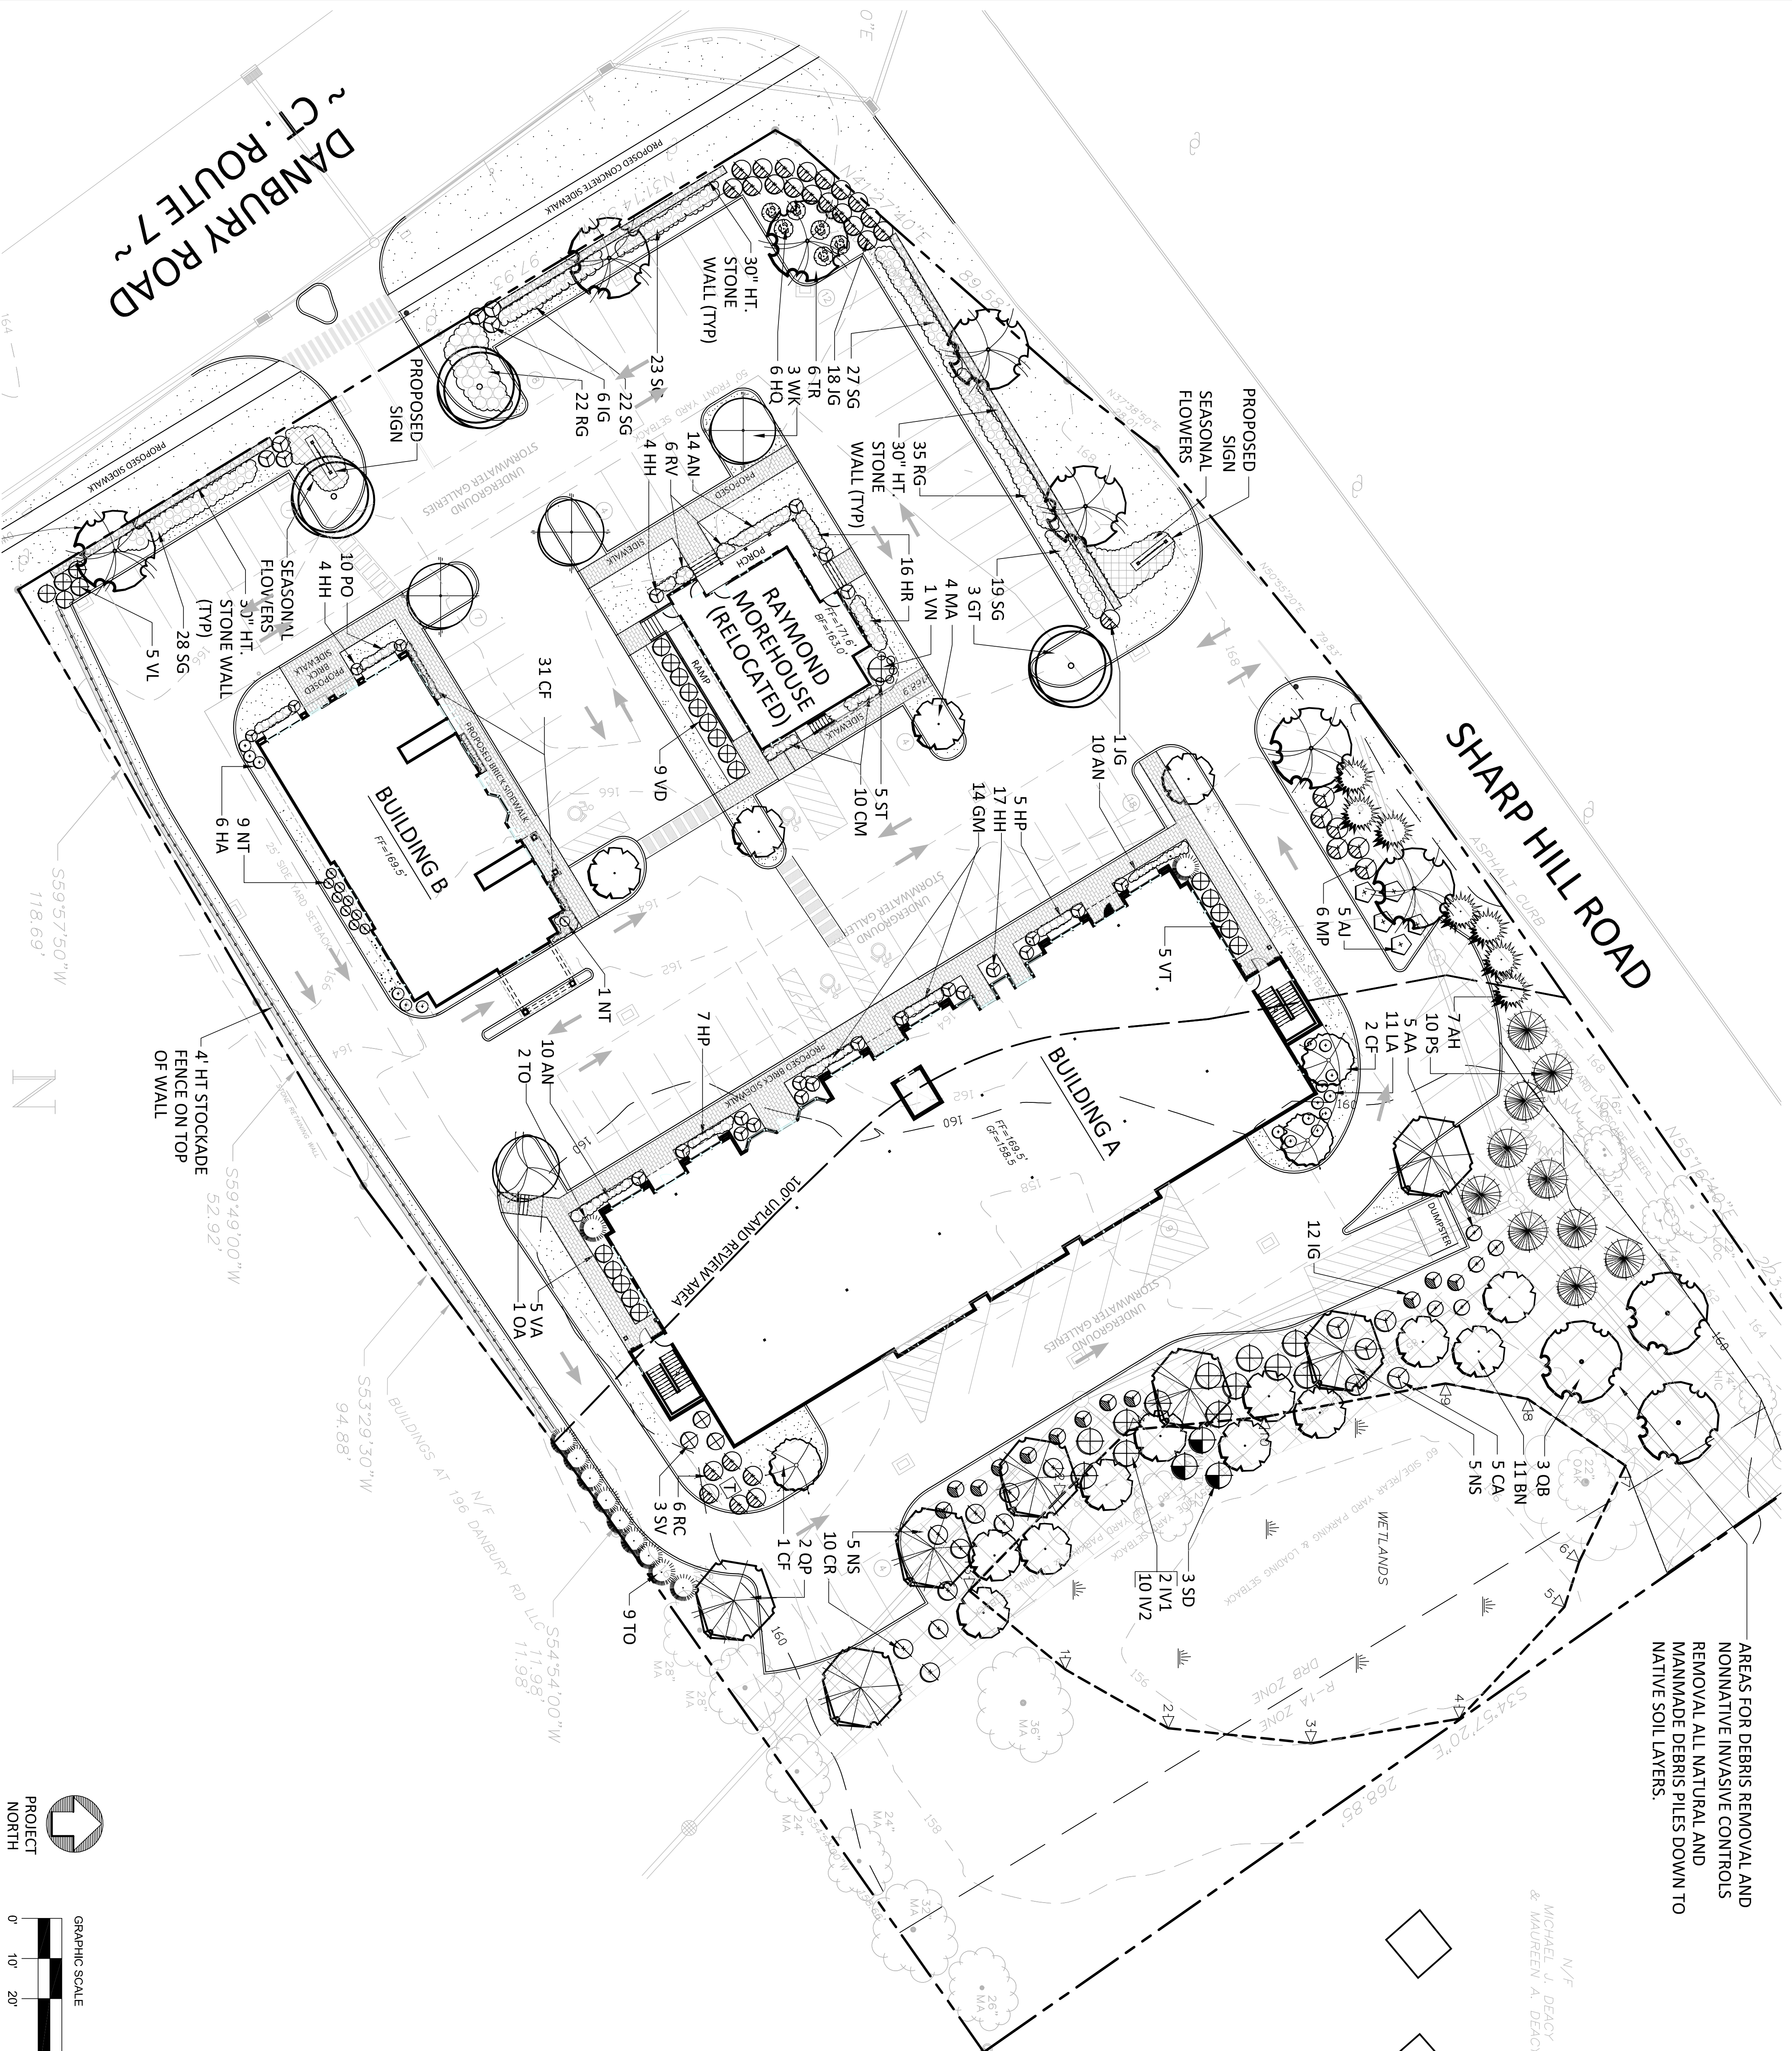

REVISIONS		DRAWING TITLE:	
1	1-6-20	UPDATED PER SITE PLAN	LANDSCAPE PLAN
PROJECT:		200 DANBURY ROAD, LLC	
ENVIRONMENTAL LANDSCAPE ARCHITECTURE		WILTON, CONNECTICUT	
PROJECT:		200 DANBURY ROAD, LLC	
DATE:		NOV. 12, 2019	
T: 203.855.7879		DRAWING NO. LP-1	
F: 203.855.7835			
Email: INFO@ELSLC.NET			