



D:\W&A\SFCDUWILTON\CD\3 Danbury RD CD - 09-08-23.pln

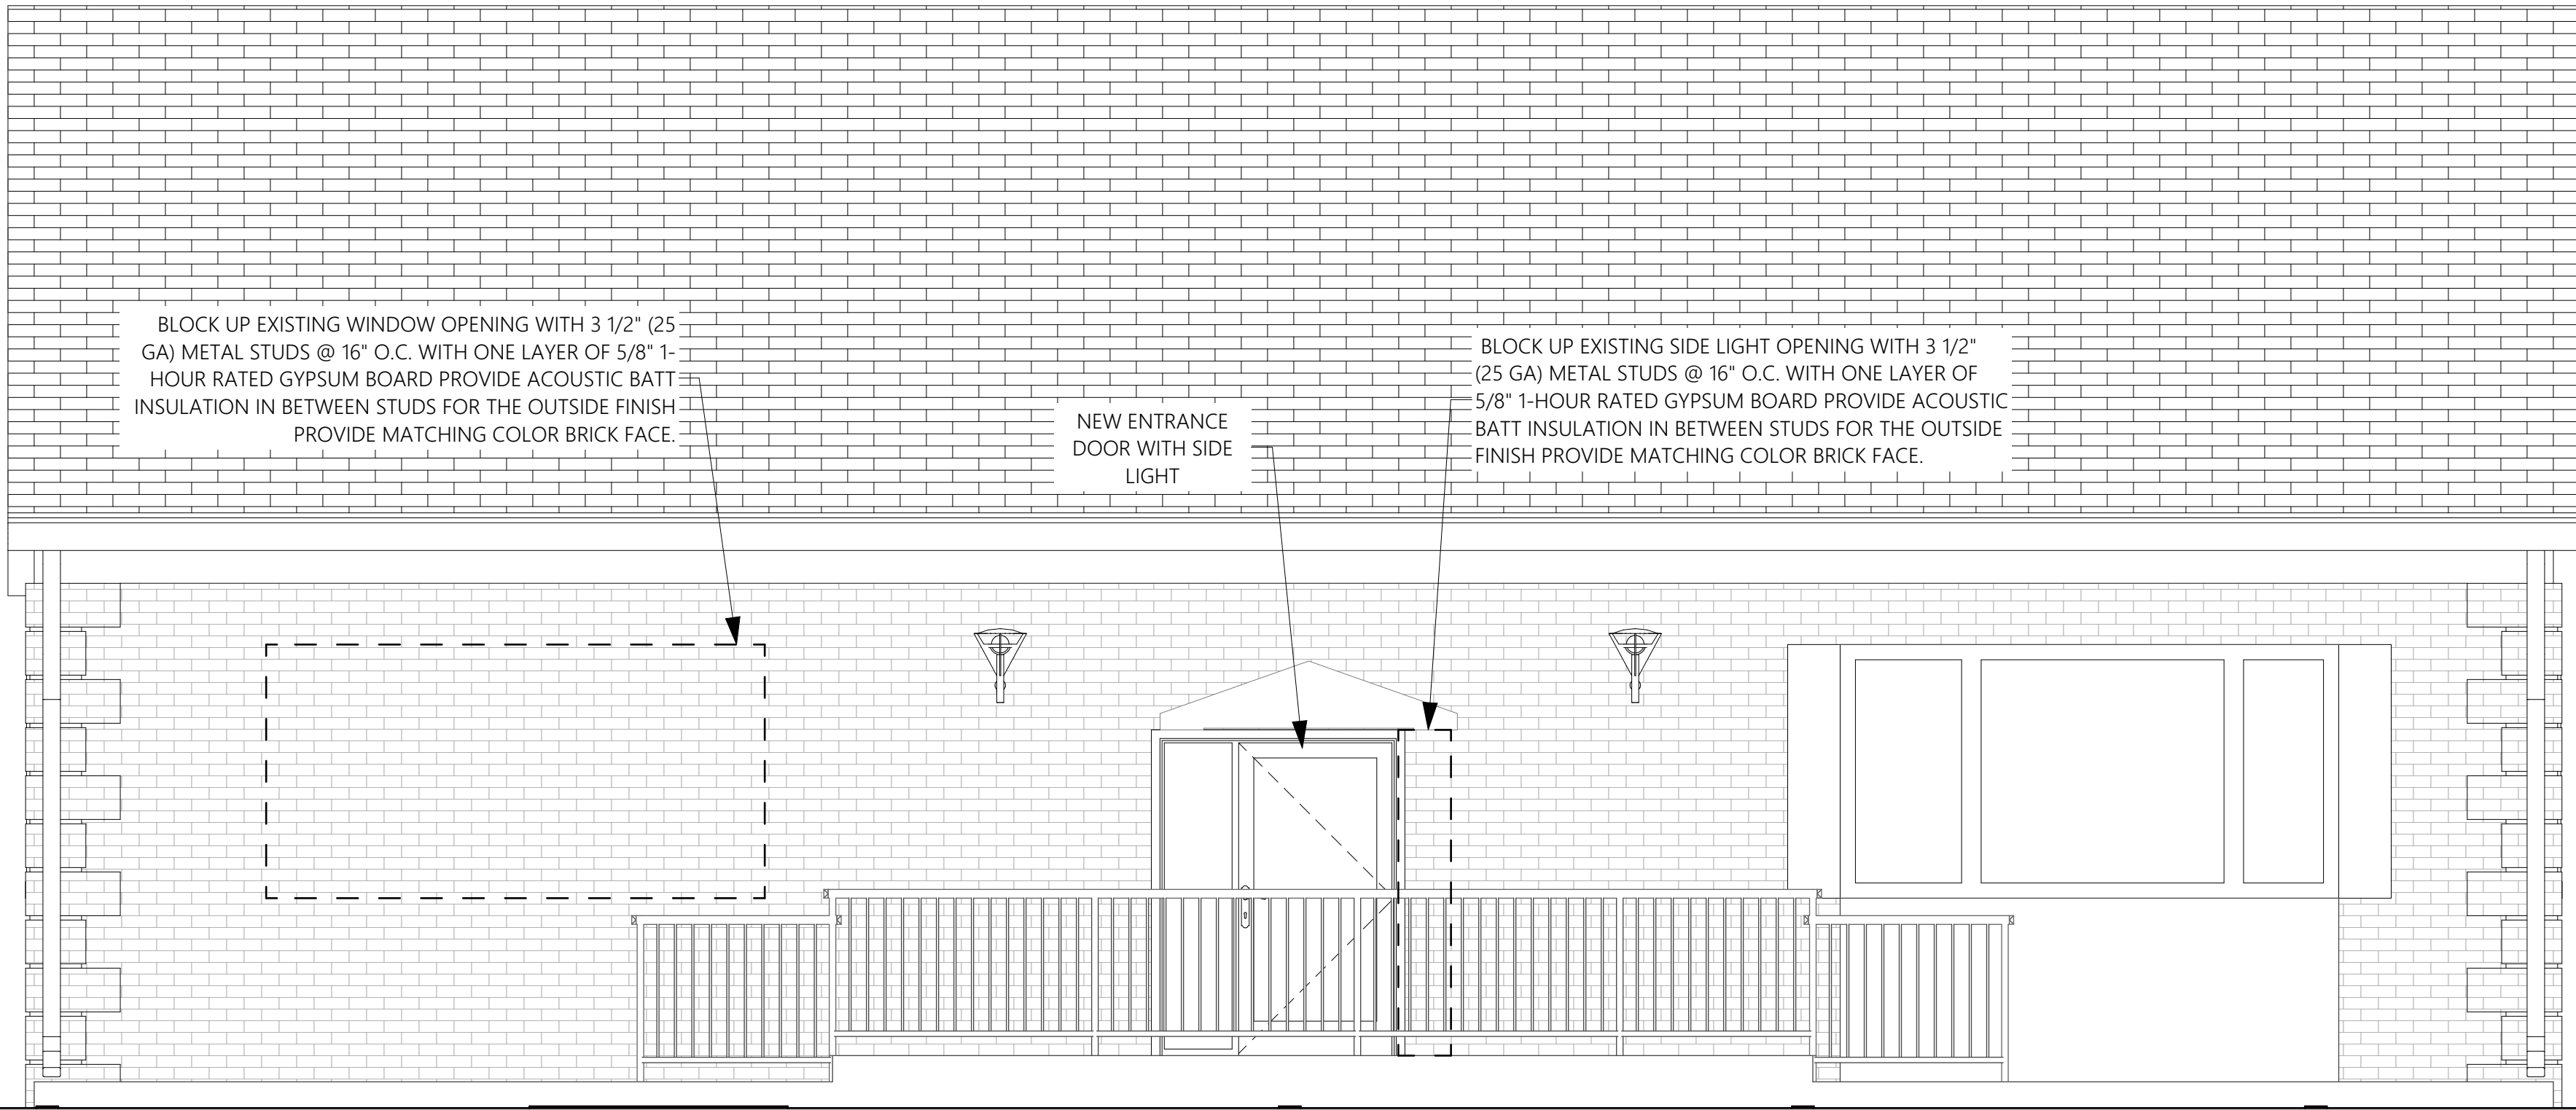

1 EAST ELEVATION
SCALE: 3/8" = 1'-0"

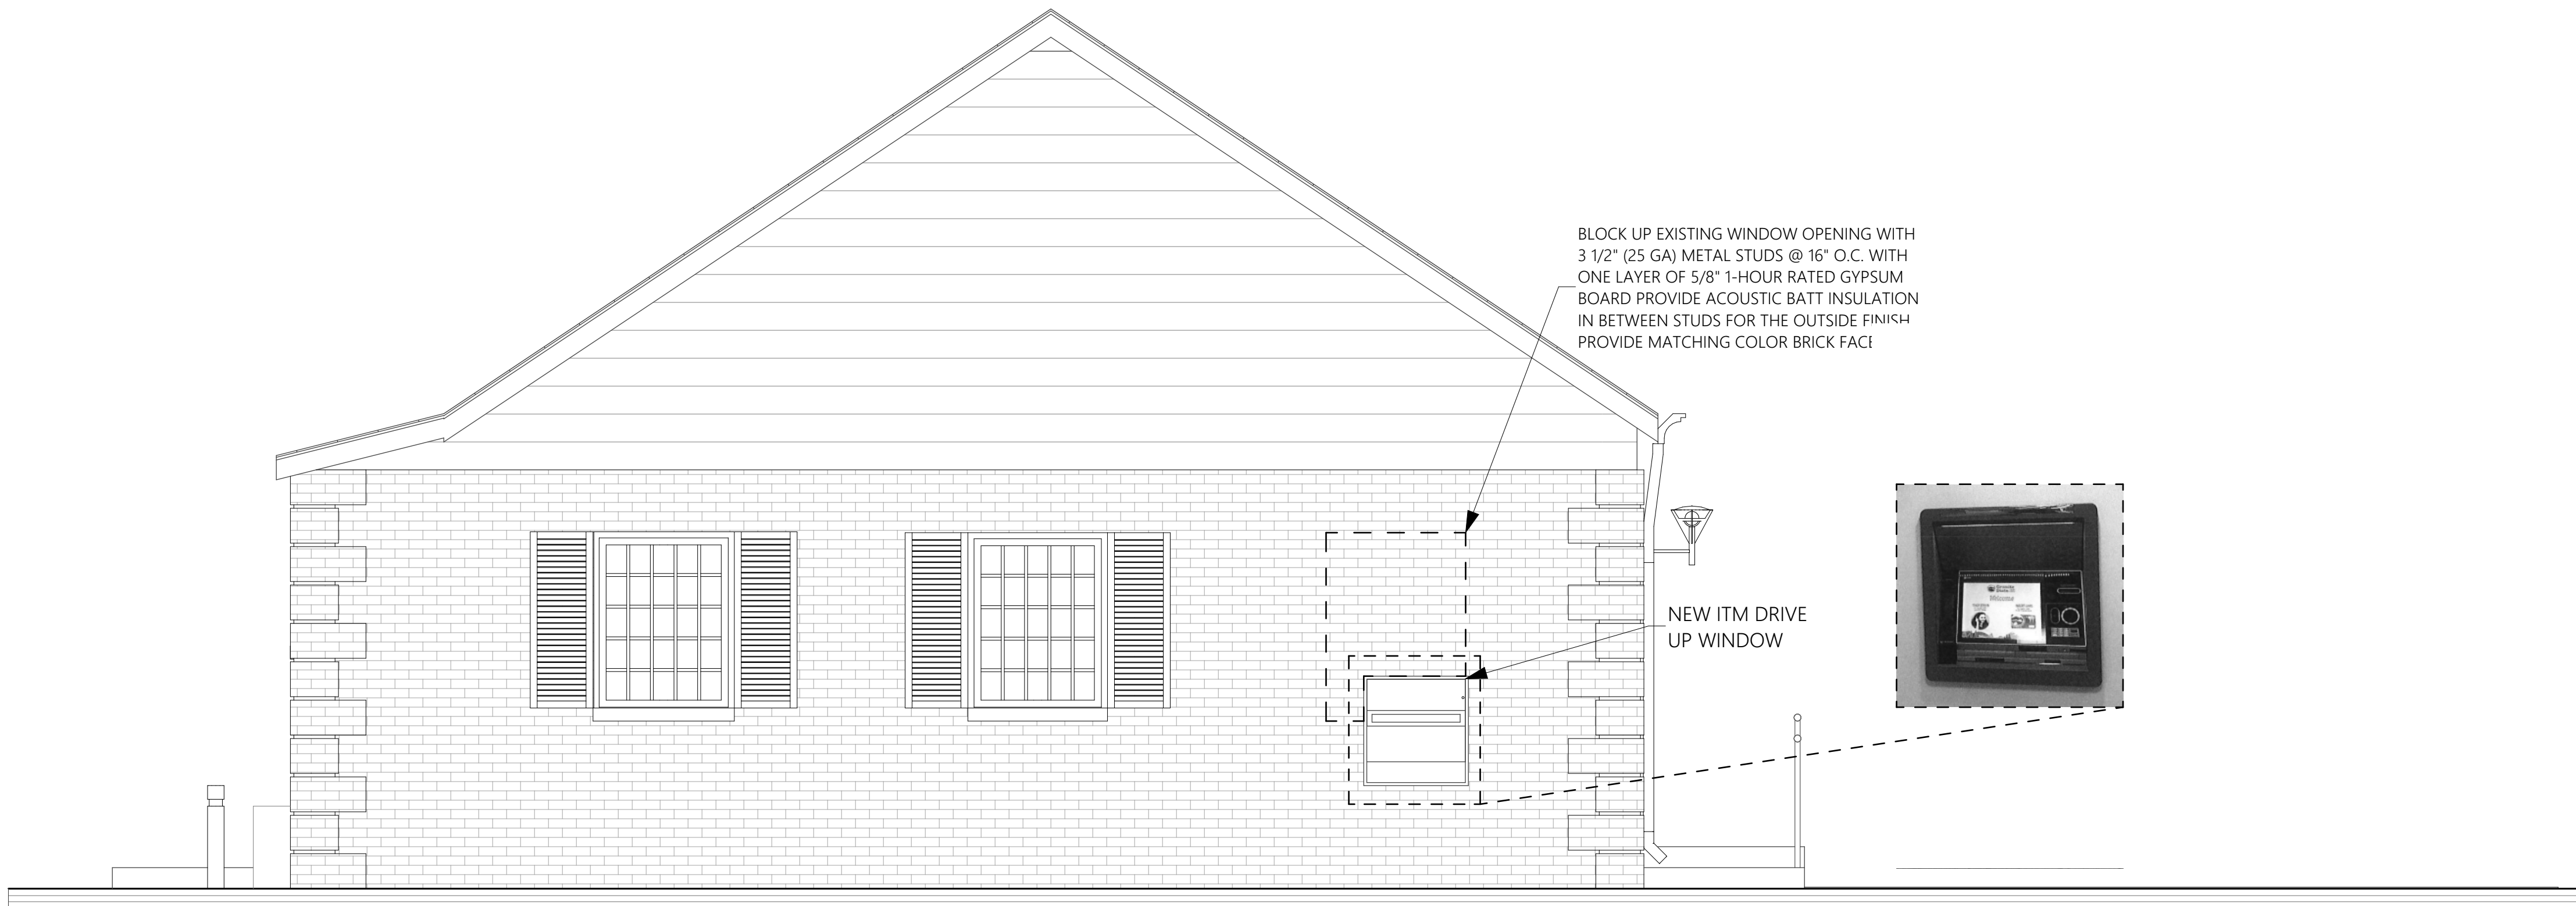

2 SOUTH ELEVATION
SCALE: 3/8" = 1'-0"

REVISION	DATE	ISSUE
	09/08/2023	FOR PERMIT



WEBER & ASSOCIATES
313 LONG RIDGE ROAD
STAMFORD, CT 06902
TEL: (203) 327 - 7677
FAX: (203) 352 - 1899
WWW.WEBERARCH.COM


PROJECT:

**SOUND FEDERAL CREDIT
UNION'S NEW OFFICE**

3 DANBURY RD., WILTON, CT 06897
GROUND FLOOR

EXTERIOR ELEVATION DETAIL

SEAL & SIGNATURE

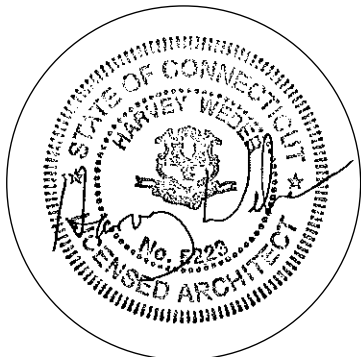

DATE: 04/20/23

SCALE:

DRAWN BY: R.L.

CHK BY: H. WEBER

DWG N°:

A-201