


D:\W&A\SFCD\WILTON\CD\3 Danbury RD CD - 09-08-23.pln

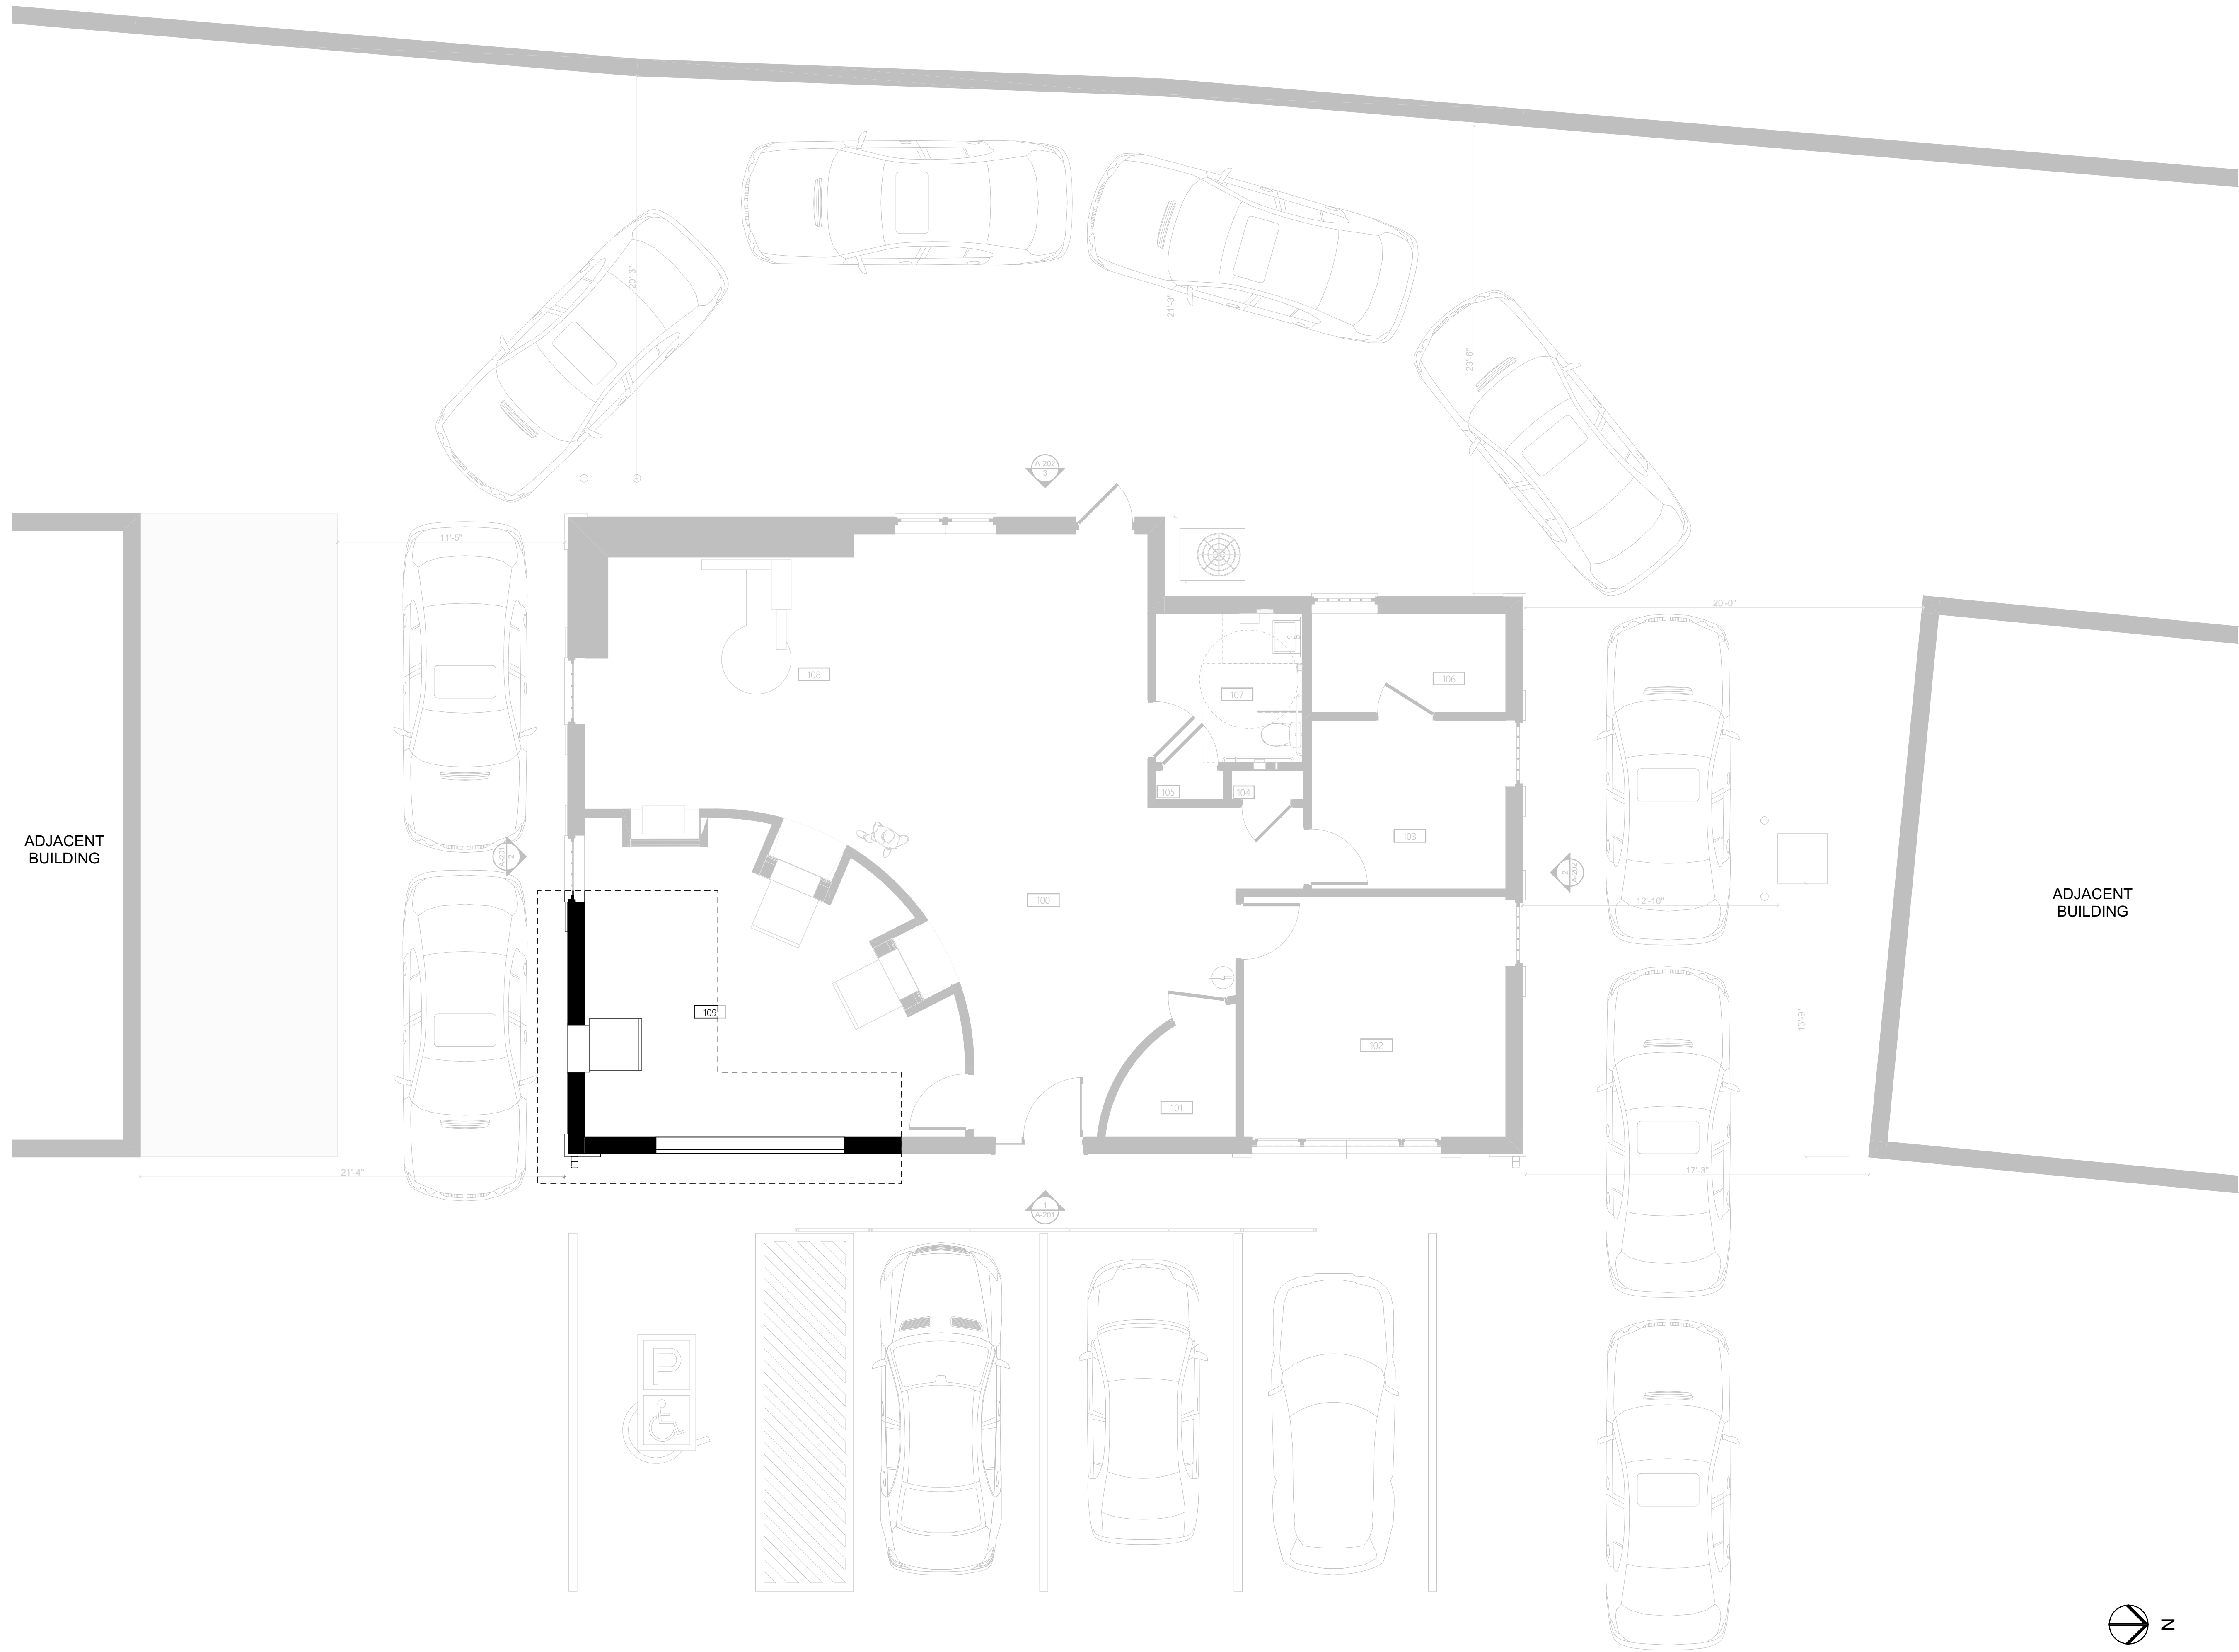

REVISION	DATE	ISSUE
	09/08/2023	FOR PERMIT




WEBER & ASSOCIATES
313 LONG RIDGE ROAD
STAMFORD, CT 06902
TEL: (203) 327 - 7677
FAX: (203) 352 - 1899
WWW.WEBERARCH.COM

PROJECT:

**SOUND FEDERAL CREDIT
UNION'S NEW OFFICE**
3 DANBURY RD., WILTON, CT 06897
GROUND FLOOR

SITE PLAN - DRIVE THRU QUEUE

SEAL & SIGNATURE

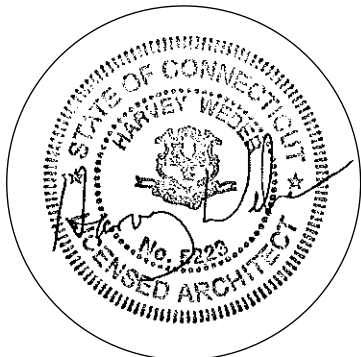

DATE: 04/20/23
SCALE:
DRAWN BY: R.L.
CHK BY: H. WEBER
DWG N°:

A-102