



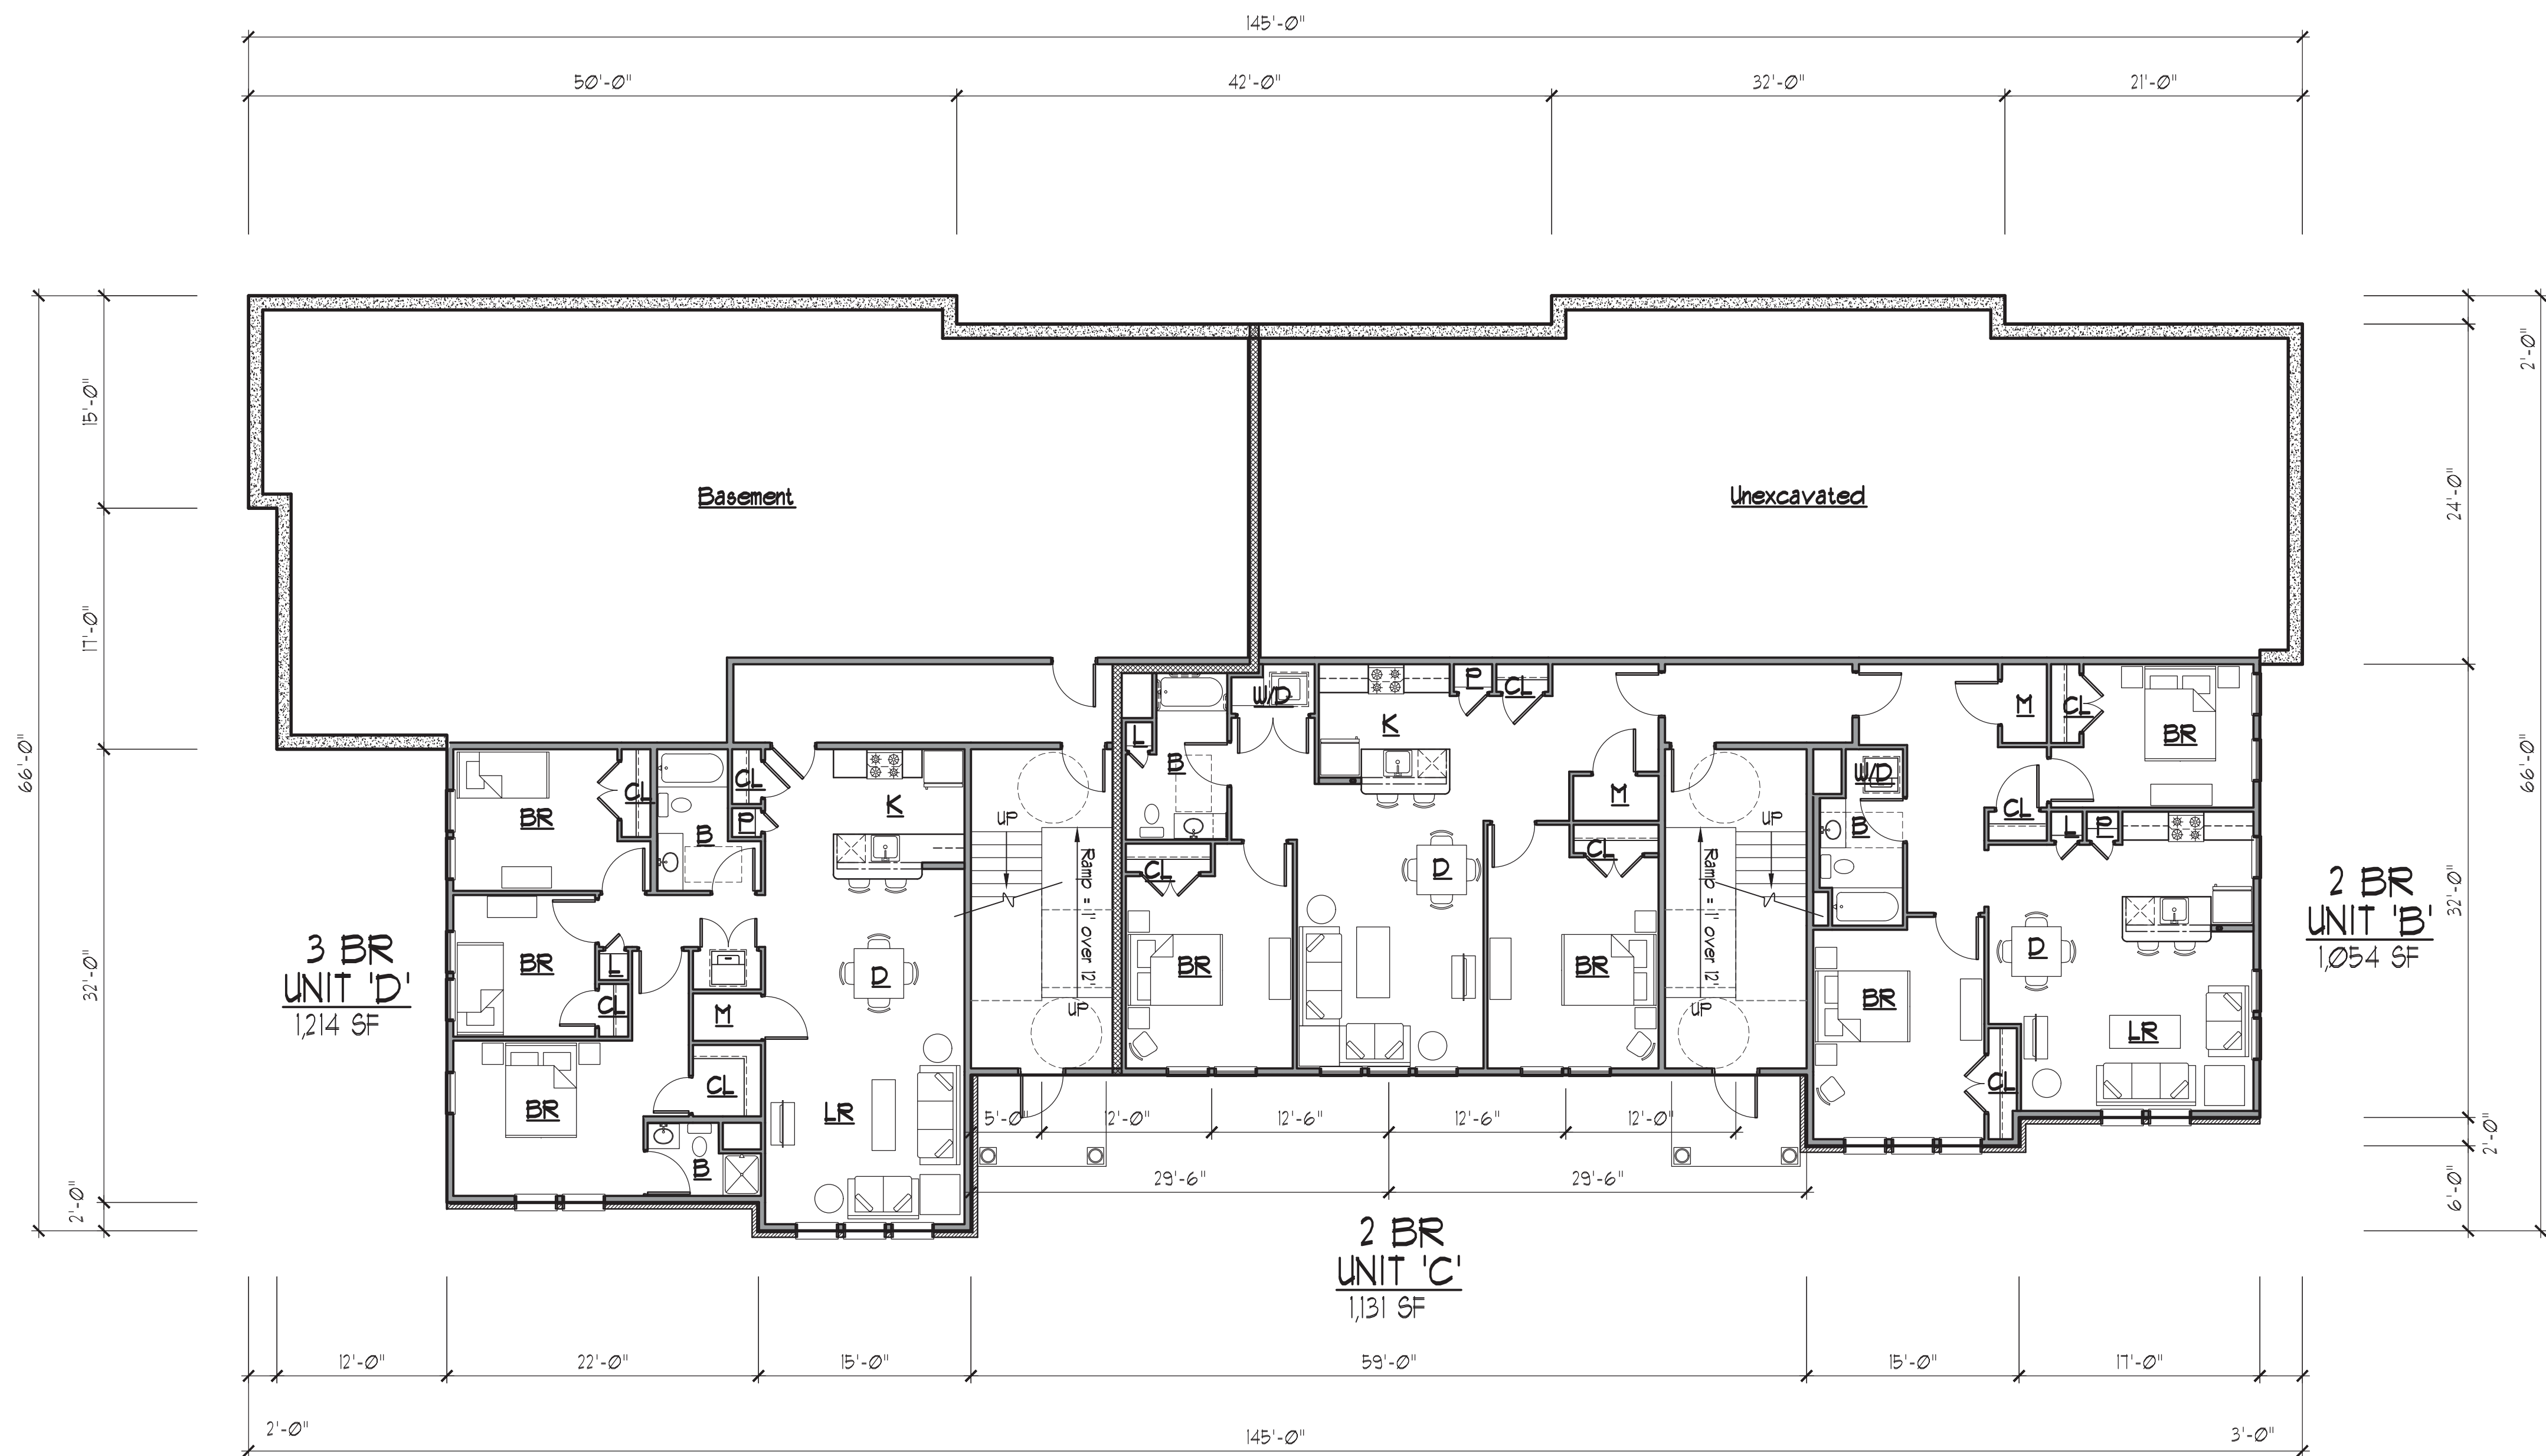

1 GROUND FLOOR PLAN
SCALE: 1/8"=1'-0"



PROJECT SUMMARY						
Floor	Description	Unit Mix				SF. (Gross)
		1-Br.	2-Br.	3-Br.	Total	
1	First Floor	0	2	1	3	4,141 SF.
2	Second Floor	0	6	1	7	7,895 SF.
3	Third Floor	0	6	1	7	7,895 SF.
Totals		0	14	3	17	19,931 SF.

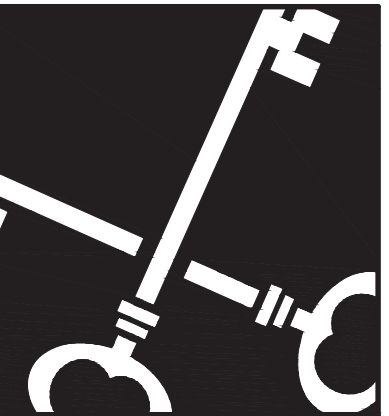

Crosskey
Architects LLC
Architecture Preservation Interiors
750 Main Street, Hartford, CT 06103
T: (860) 724-3000 F: (860) 724-3013




3 HUBBARD ROAD
3 Hubbard Rd, Wilton CT

Workforce Partners
11 Day St. South Norwalk, CT


Drawn: JRG
Date: January 21, 2020
Revisions

Floor Plans

A-110

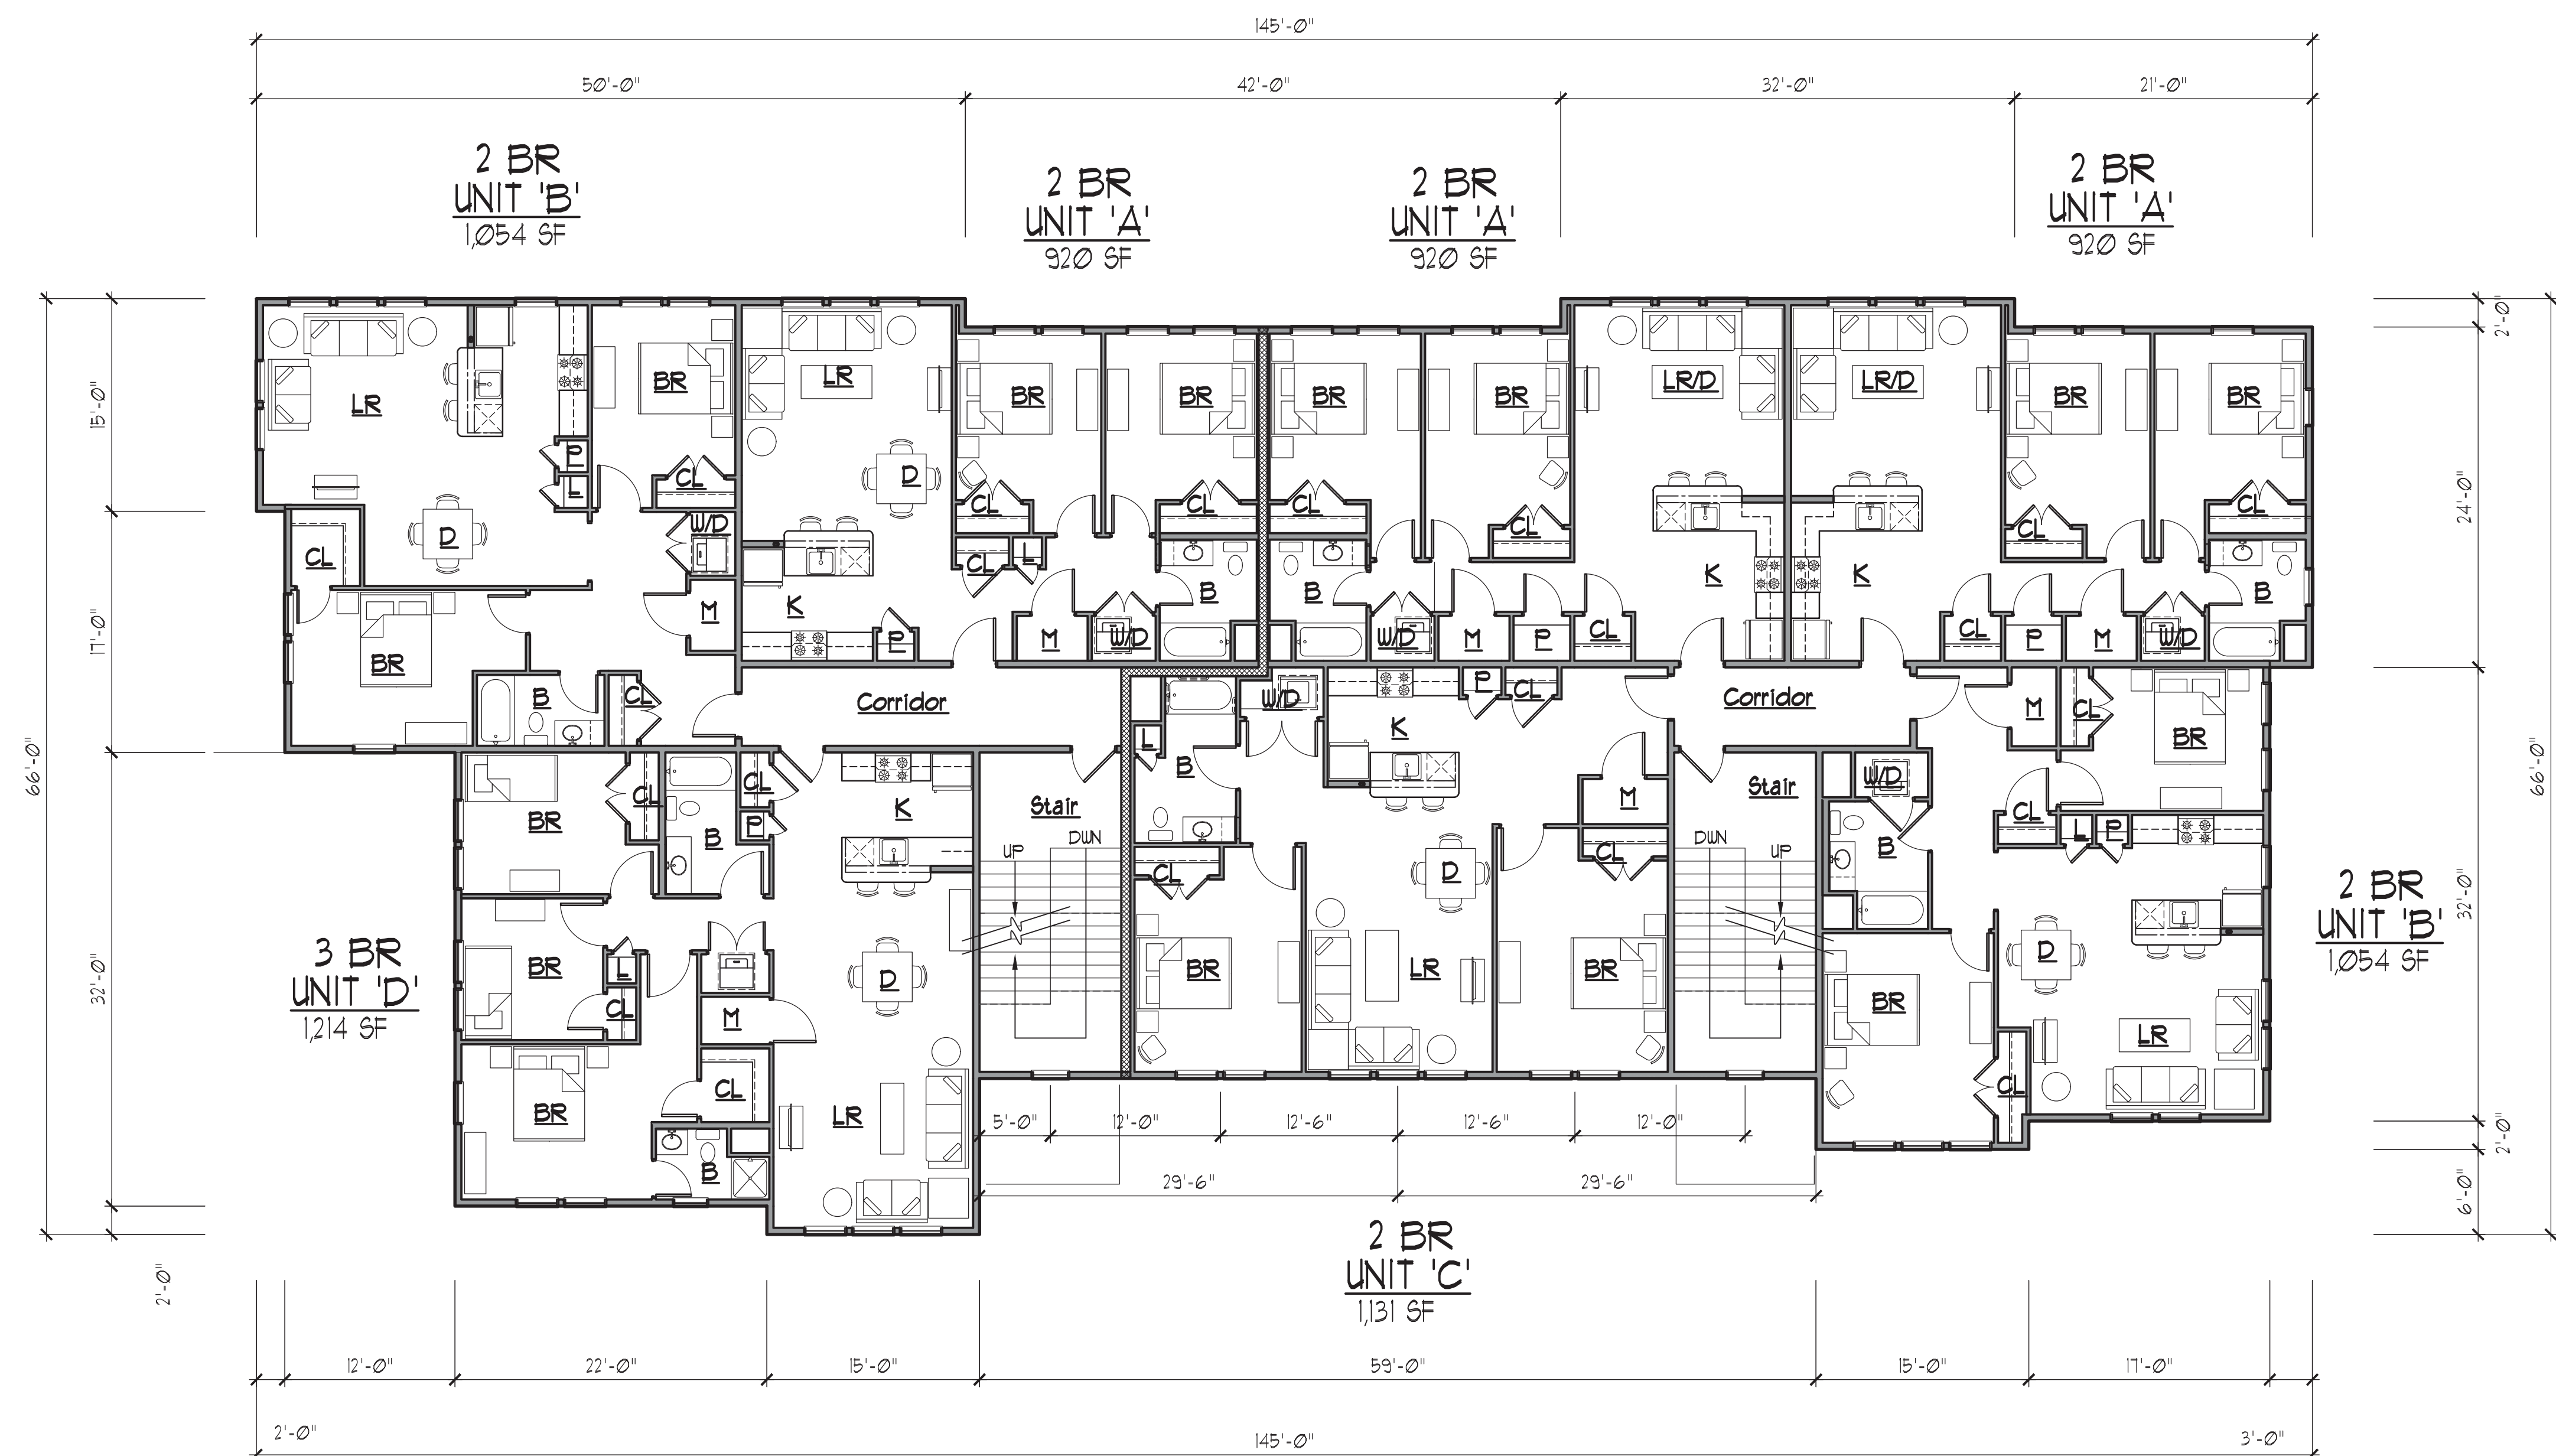


1 TYPICAL 2ND & 3RD FLOOR PLAN
SCALE: 1/8"=1'-0"

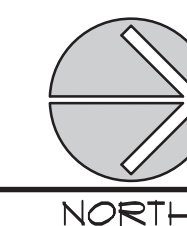

PROJECT SUMMARY						
Floor	Description	Unit Mix				SF. (Gross)
		1-Br.	2-Br.	3-Br.	Total	
1	First Floor	0	2	1	3	4,141 SF.
2	Second Floor	0	6	1	7	7,895 SF.
3	Third Floor	0	6	1	7	7,895 SF.
Totals		0	14	3	17	19,931 SF.



Crosskey
Architects LLC
Architecture Preservation Interiors
750 Main Street, Hartford, CT 06103
T: (860) 724-3000 F: (860) 724-3013

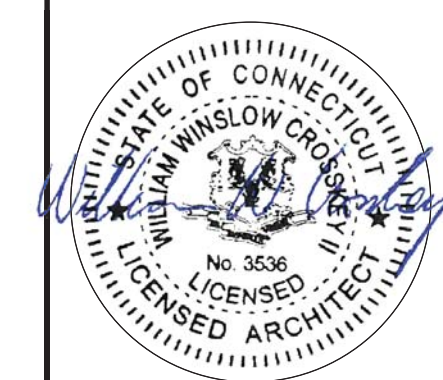

3 HUBBARD ROAD
3 Hubbard Rd, Wilton CT


Workforce Partners
11 Day St. South Norwalk, CT

Drawn: JRG
Date: January 21, 2020
Revisions

Floor Plans

A-120

Copyright © 2020

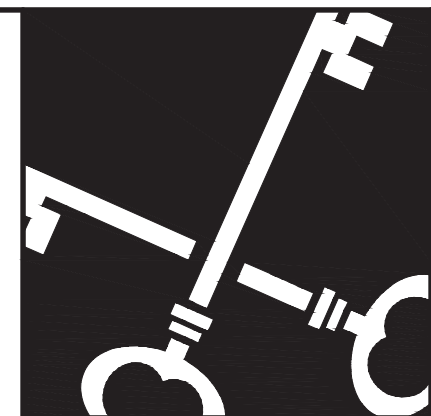

Crosskey
Architects LLC
Architecture Preservation Interiors
750 Main Street, Hartford, CT 06103
T: (860) 724-3000 F: (860) 724-3013



3 HUBBARD ROAD
3 Hubbard Rd, Wilton CT
Workforce Partners
11 Day St, South Norwalk, CT

Drawn:	JRG
Date:	January 21, 2020
Revisions	


Elevations
A-200
Copyright © 2020




2 NORTH ELEVATION
SCALE: 1/8"=1'-0"



1 EAST ELEVATION
SCALE: 1/8"=1'-0"

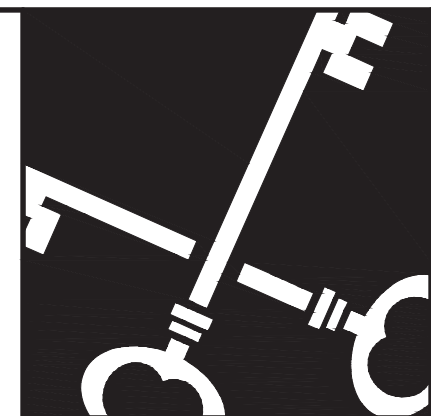

Crosskey
Architects LLC
Architecture Preservation Interiors
750 Main Street, Hartford, CT 06103
T: (860) 724-3000 F: (860) 724-3013

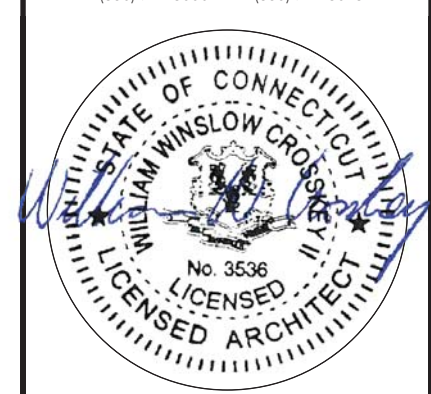

3 HUBBARD ROAD
3 Hubbard Rd, Wilton CT
Workforce Partners
11 Day St, South Norwalk, CT

Drawn: JRG
Date: January 21, 2020
Revisions

Elevations
A-201
Copyright © 2020



2 SOUTH ELEVATION
SCALE: 1/8"=1'-0"



1 WEST ELEVATION
SCALE: 1/8"=1'-0"

