





SIGN LOCA

GLENGATE
LANDSCAPE · POOL · LIFESTYLE


DRAWN BY: MB CHECKED: JS SCALE: 1/8" = 1' - 0" DATE: 2023-09-28 REVISION:		
SYM	DATE	NOTE



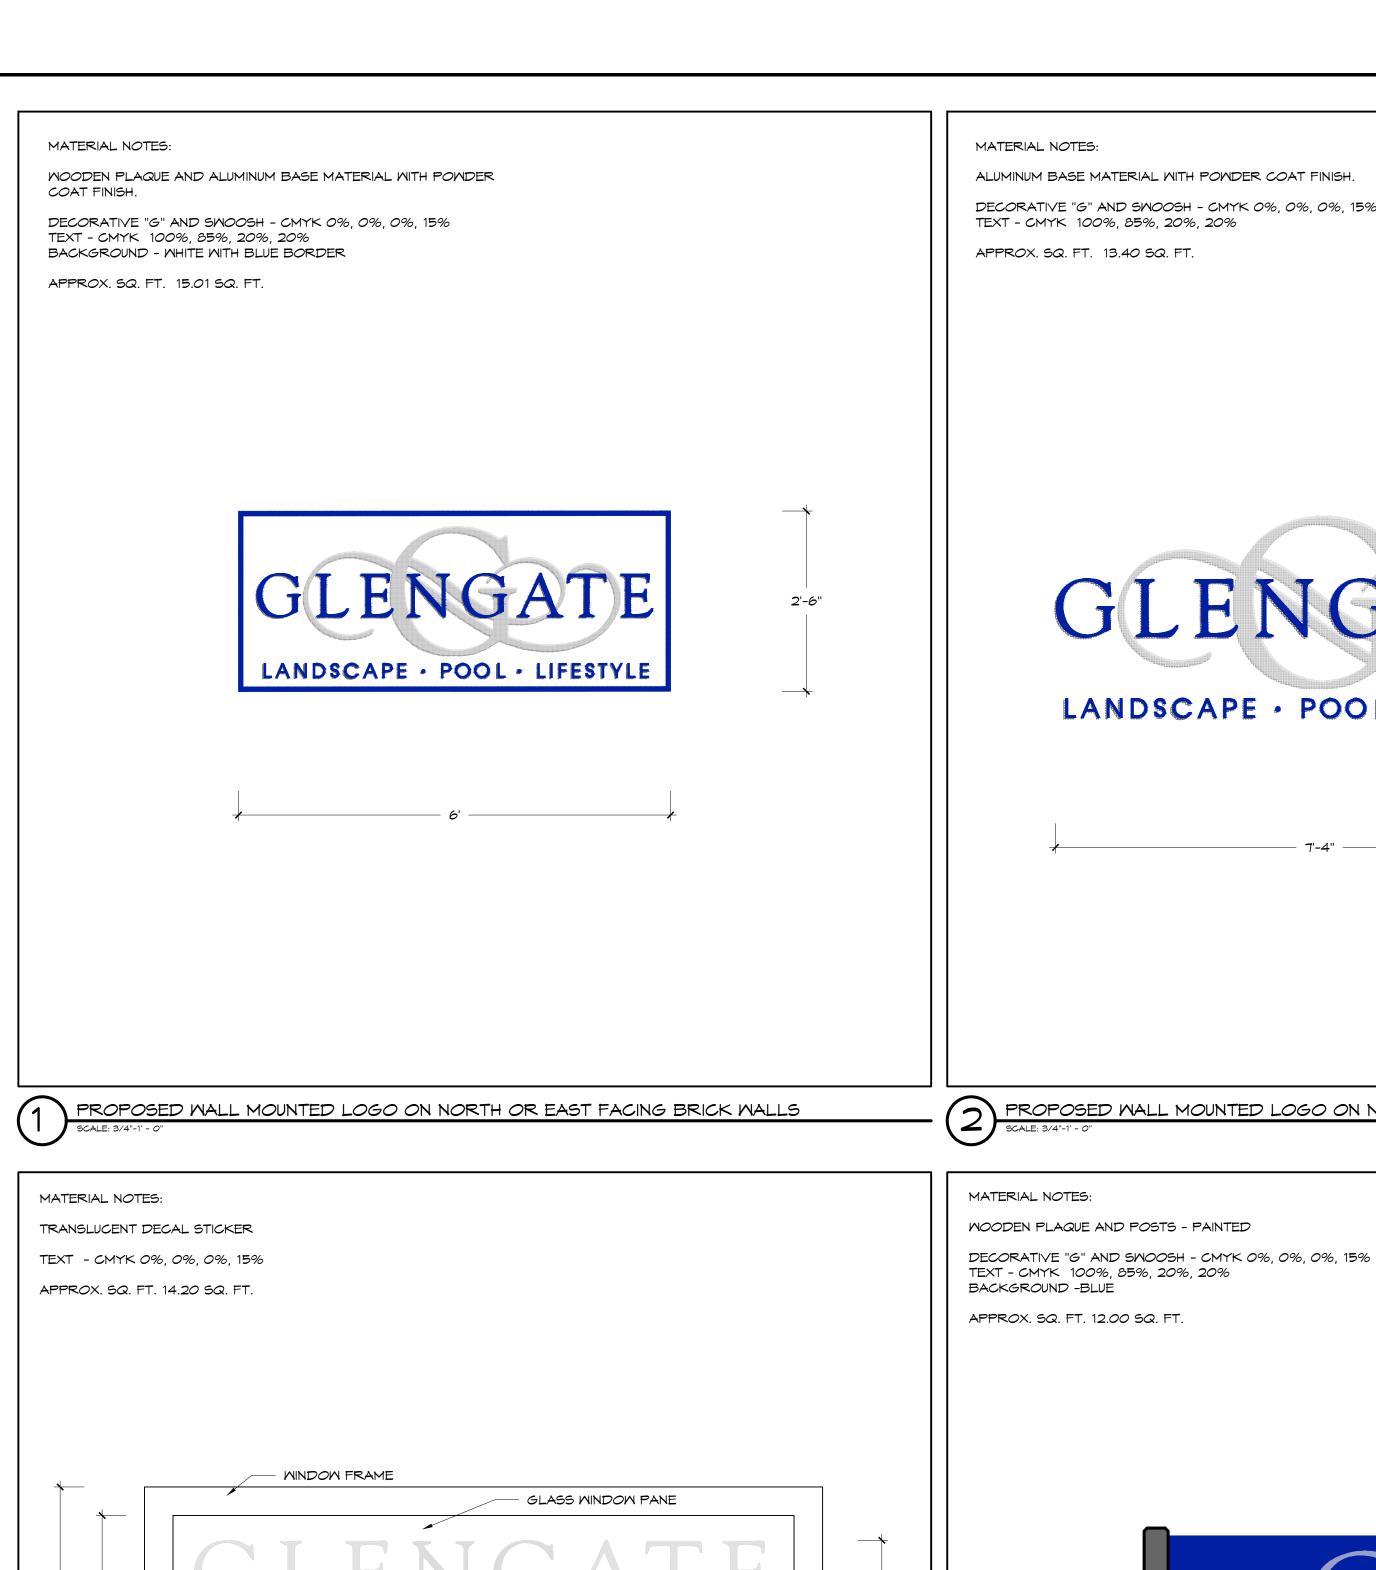

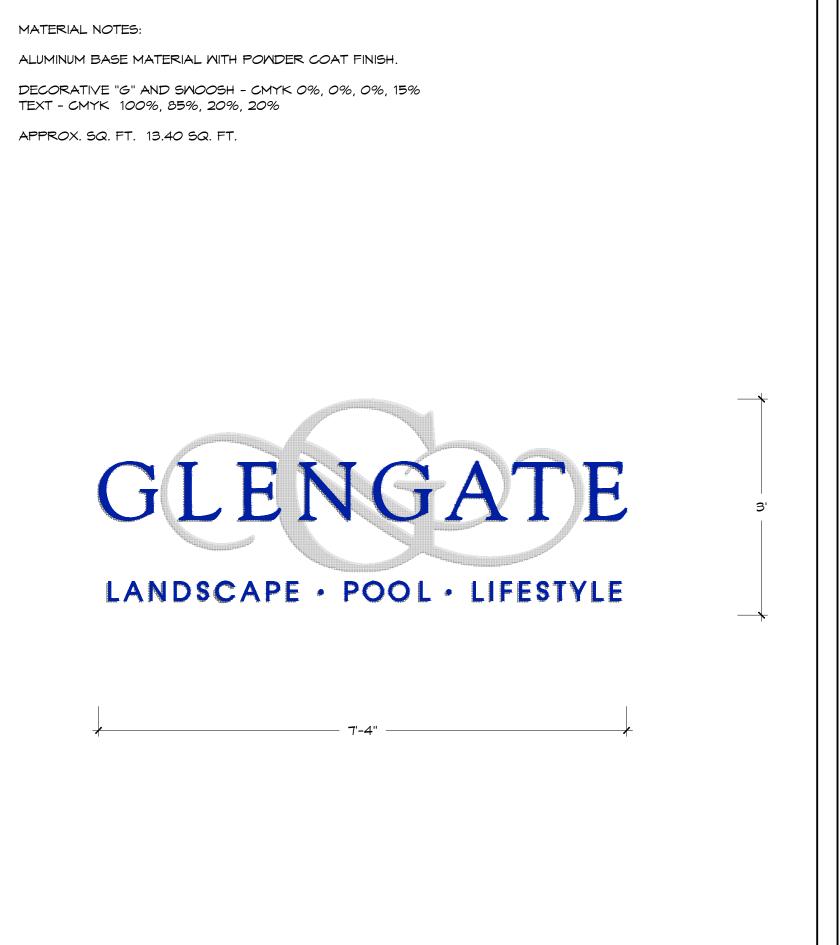



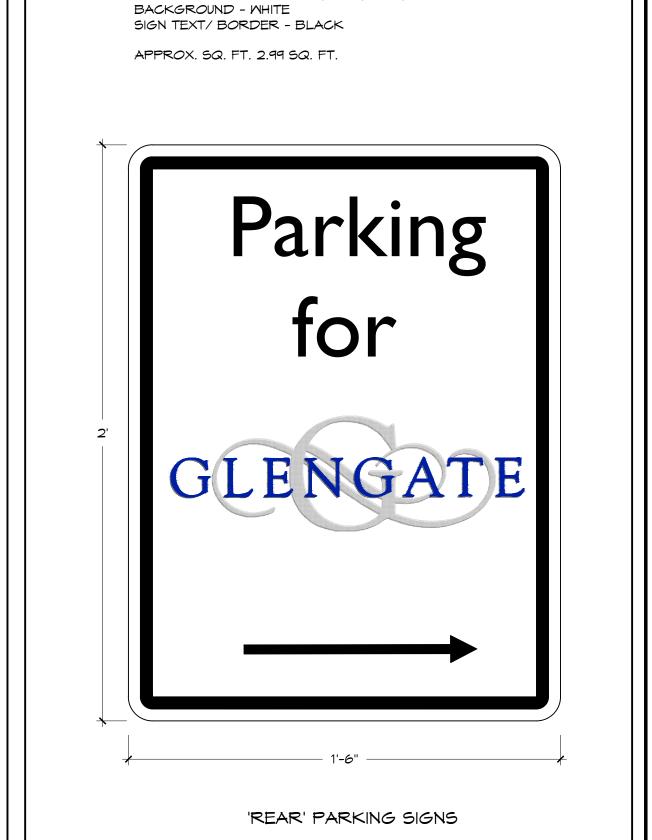

DECORATIVE "G" AND SMOOSH - CMYK 0%, 0%, 0%, 15%

LOGO TEXT - CMYK 100%, 85%, 20%, 20%

MATERIAL NOTES:

PROPOSED PARKING SIGNS


MATERIAL NOTES:

METAL SIGN - LAMINATED

BACKGROUND - WHITE


SIGN TEXT/ BORDER - BLACK

METAL SIGN - LAMINATED

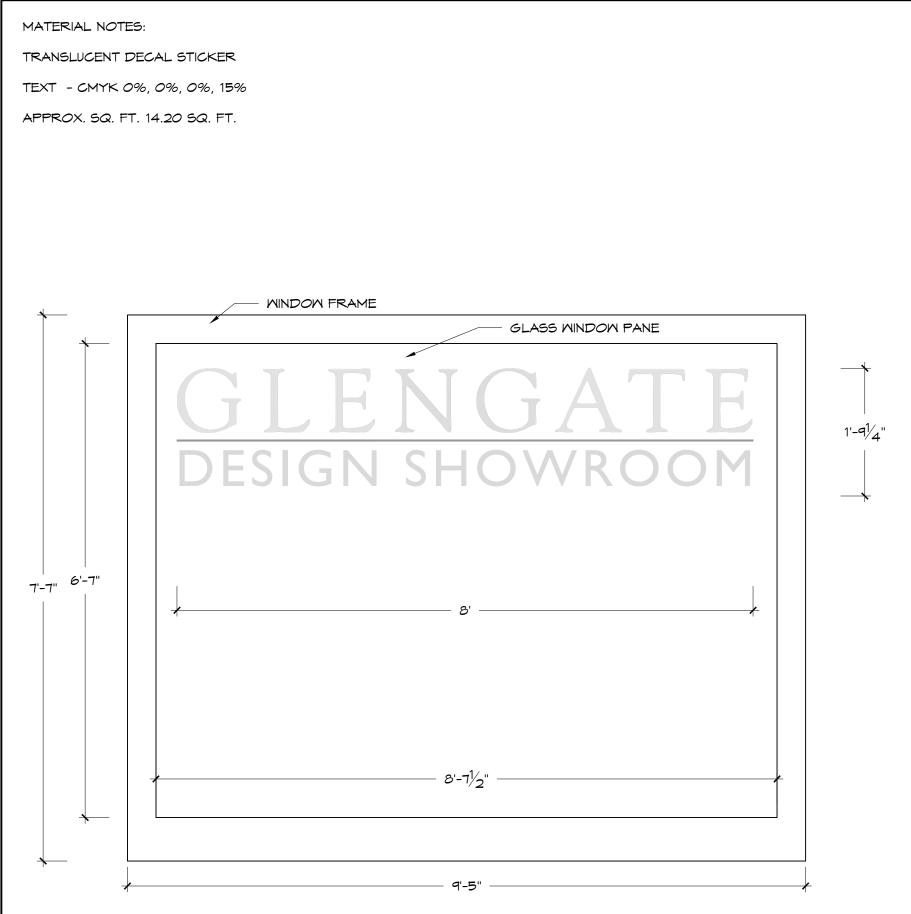

PROPOSED WALL MOUNTED LOGO ON NORTH OR EAST FACING BRICK WALLS

SCALE: 3/4"-1" - 0" MOODEN PLAQUE AND POSTS - PAINTED

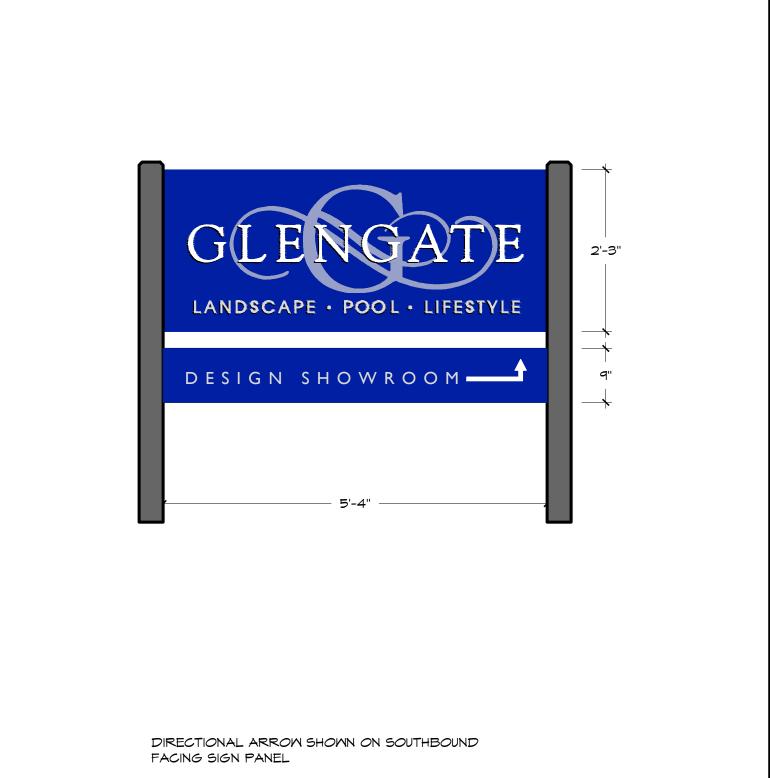


LOGO TEXT - CMYK 100%, 85%, 20%, 20% BACKGROUND - WHITE SIGN TEXT/ BORDER - BLACK APPROX. SQ. FT. 2.99 SQ. FT. GLENGATE **OFFICES** LIFESTYLE SHOWROOM

MATERIAL NOTES:

METAL SIGN - LAMINATED

DECORATIVE "G" AND SMOOSH - CMYK 0%, 0%, 0%, 15%

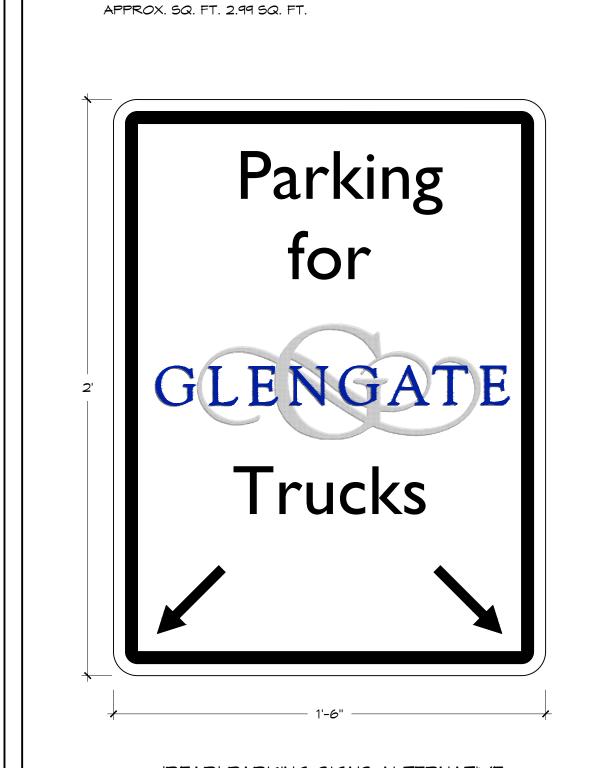

DECORATIVE "G" AND SMOOSH - CMYK 0%, 0%, 0%, 15%

LOGO TEXT - CMYK 100%, 85%, 20%, 20%

'REAR' PARKING SIGNS ALTERNATIVE

PROPOSED DIRECTIONAL SIGN AT REAR BUILDING ENTRY

SCALE: 3/4"-1" - 0"

PROPOSED PARKING SIGNS

SCALE: 3/4"-1' - 0"

DRAWN BY: VC CHECKED: JS/ SG SCALE: AS NOTED DATE: 2023-08-18 **REVISION:** SYM DATE NOTE PARKING SIGNS

SIGN DETAIL

PROPOSED FRONT WINDOW DECAL

SCALE: 3/4"-1" - 0"

PROPOSED NORTH ENTRANCE FREE-STANDING/ DIRECTIONAL SIGN SCALE: 3/4"-1" - 0"



This letter is to inform the Planning and Zoning Committee that Glengate Company will be modifying our site plan development application to remove any aspects of our application related to the landscape so we can fully focus on our signage at this time. Our signage plan is as follows:

- Modification to previously approved opaque sign on showroom display large window. The modified sign language now includes the words "DESIGN SHOWROOM", which is our newly created language to call attention to our retail showroom.
- Two wall-mounted signs. One will be where the Bankwell wall mounted sign was on the right-hand side of the building and the other will be at the front of the building.
- One free standing signs, which includes directional signage and is in the same location as the previous Bankwell sign freestanding sign which is on the left when pulling into the parking lot. This sign will be up lit, landscape style, 2 light fixtures facing each sign face, LED, 15 watt, 60 degree, par 36, 3000K.
- Two identification signs at the side door and front door with our business hours.
- One directional sign at the rear of the building to signify the location of our office and "design showroom".
- One parking sign for to signify the location of our client parking at the front of our building
- Two parking signs to signify the location of parking for Glengate marked trucks at the rear of our building.
- One parking sign to signify Glengate parking







PROPOSED EAST ELEVATION

SCALE: 1/4"-1" - 0"


# GLENGATE 47 OLD RIDGEFIELD ROAD, WILTON, CT


GLENGATE LANDSCAPE · POOL · LIFESTYLE

DRAWN BY: VC CHECKED: JS SCALE: \( \mathbb{I}_4'' = 1'0''\) DATE: 2023-08-18 REVISION:			
SYM	DATE	NOTE	
	2023-08-21	FIRST SUBMITTAL	
	2023-09-25	REVISED SIGNS	


A-2.1

BUILDING ELEVATION

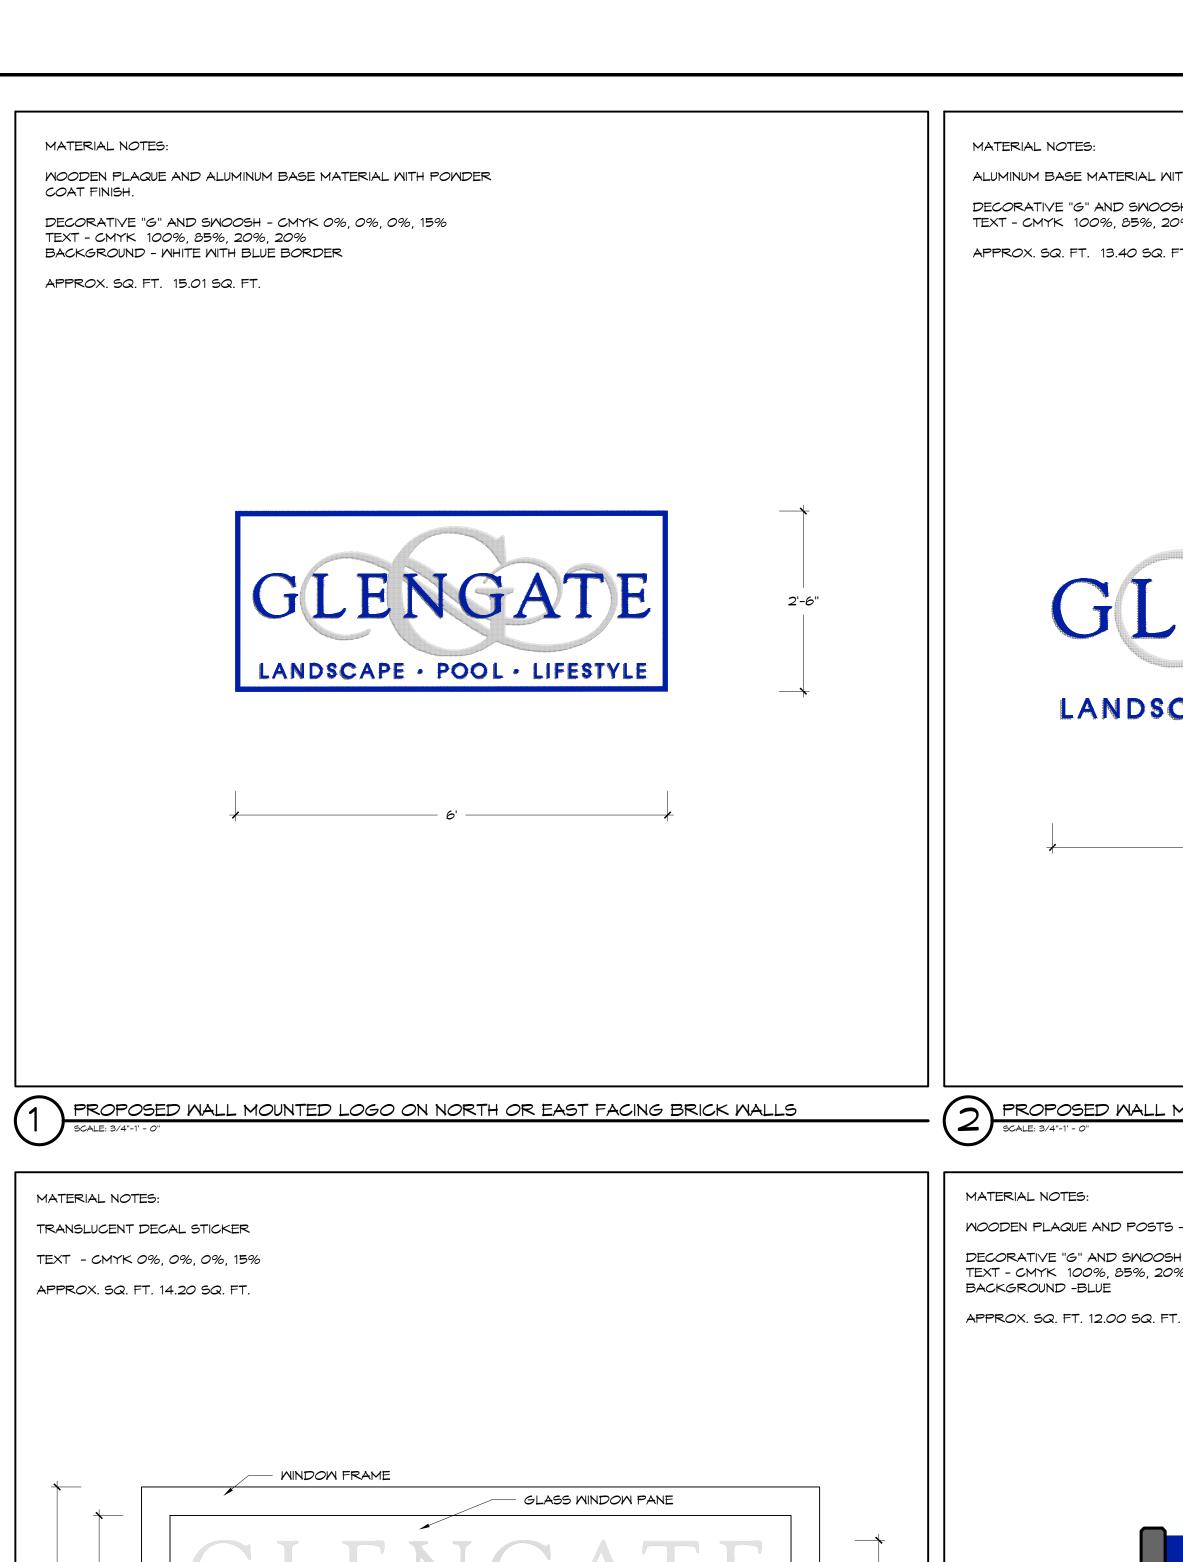

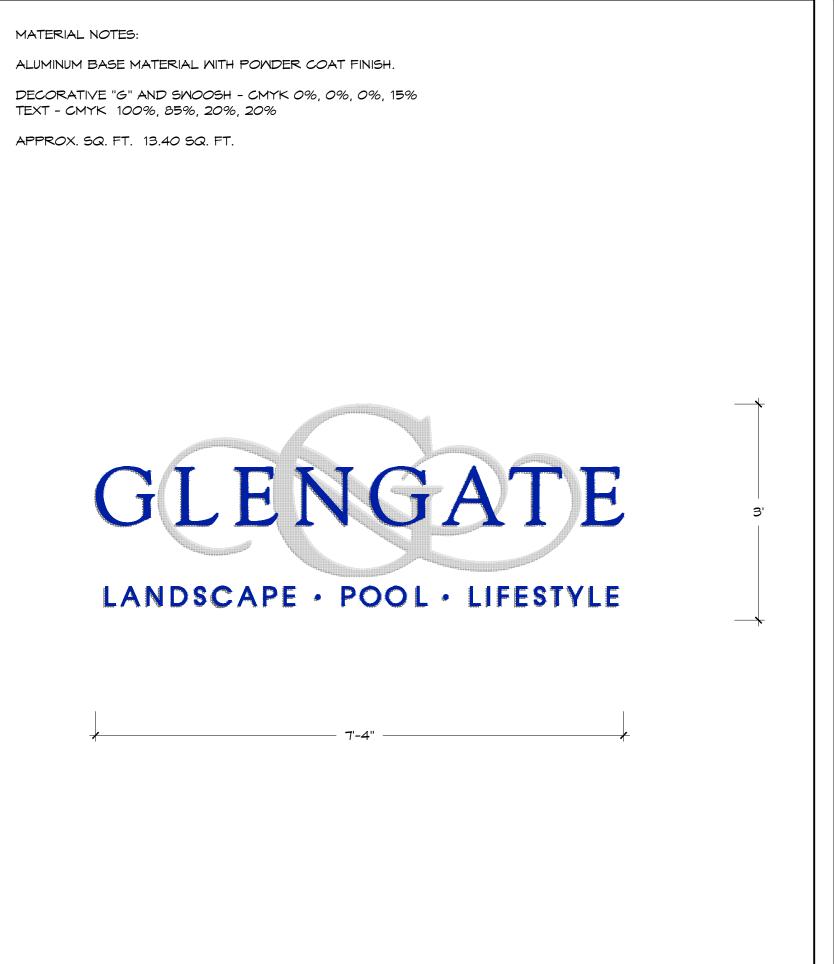



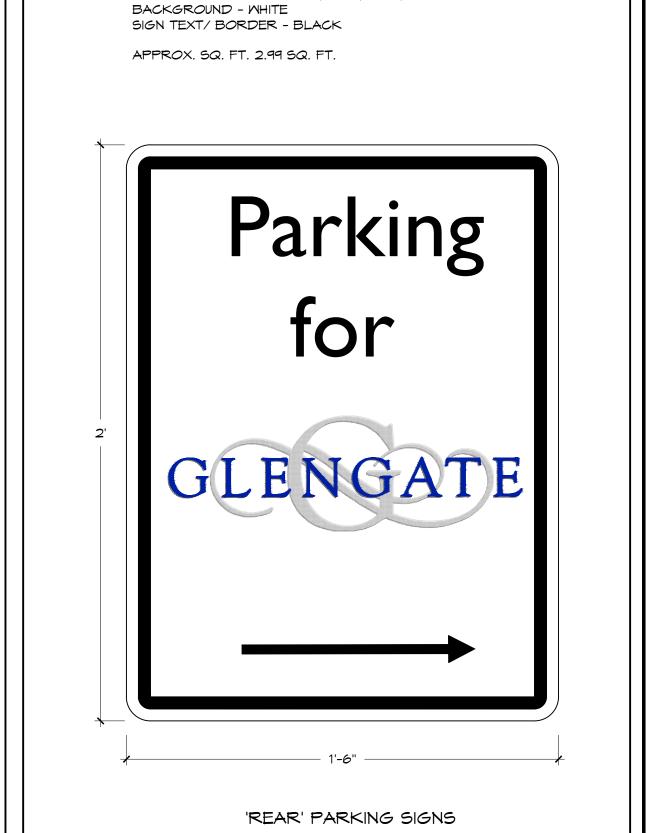

DECORATIVE "G" AND SMOOSH - CMYK 0%, 0%, 0%, 15%

LOGO TEXT - CMYK 100%, 85%, 20%, 20%

MATERIAL NOTES:

METAL SIGN - LAMINATED

PROPOSED WALL MOUNTED LOGO ON NORTH OR EAST FACING BRICK WALLS

SCALE: 3/4"-1" - 0"

MOODEN PLAQUE AND POSTS - PAINTED DECORATIVE "G" AND SMOOSH - CMYK 0%, 0%, 0%, 15% TEXT - CMYK 100%, 85%, 20%, 20%



1'-91/4"

LOGO TEXT - CMYK 100%, 85%, 20%, 20% BACKGROUND - WHITE SIGN TEXT/ BORDER - BLACK APPROX. SQ. FT. 2.99 SQ. FT.

METAL SIGN - LAMINATED DECORATIVE "G" AND SMOOSH - CMYK 0%, 0%, 0%, 15% LOGO TEXT - CMYK 100%, 85%, 20%, 20% BACKGROUND - WHITE SIGN TEXT/ BORDER - BLACK APPROX. SQ. FT. 2.99 SQ. FT. Parking GLENGATE Trucks

PROPOSED PARKING SIGNS

MATERIAL NOTES:

'REAR' PARKING SIGNS ALTERNATIVE

DRAWN BY: VC CHECKED: JS/ SG SCALE: AS NOTED DATE: 2023-08-18 **REVISION:** SYM DATE NOTE PARKING SIGNS

SIGN DETAIL

PROPOSED FRONT WINDOW DECAL

SCALE: 3/4"-1" - 0"

7'-7" 6'-7"

PROPOSED NORTH ENTRANCE FREE-STANDING/ DIRECTIONAL SIGN SCALE: 3/4"-1" - 0"

DIRECTIONAL ARROW SHOWN ON SOUTHBOUND

FACING SIGN PANEL

PROPOSED DIRECTIONAL SIGN AT REAR BUILDING ENTRY

SCALE: 3/4"-1" - 0"

GLENGATE **OFFICES** LIFESTYLE SHOWROOM

PROPOSED PARKING SIGNS

SCALE: 3" = 1' - 0"

MATERIAL NOTES:

METAL SIGN - LAMINATED

DECORATIVE "G" AND SMOOSH - CMYK 0%, 0%, 0%, 15%


PROPOSED PARKING SIGNS


SCALE: 3/4"-1' - 0"






## PRODUCT SPECIFICATIONS

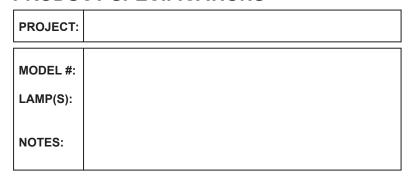

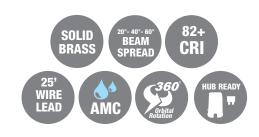

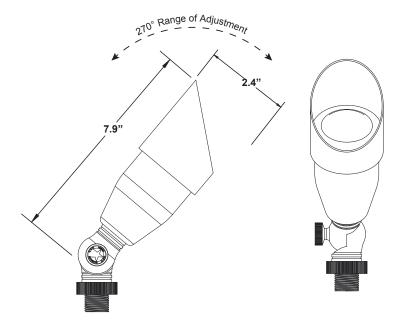

# **Specifications:**


- · Solid cast brass construction
- · Machined brass thumb screw
- High temperature LED FLEX-FIT<sup>™</sup> gasket
- · Specification grade, beryllium copper socket
- · Premium grade direct burial cable
- 8W max. LED lamp / 35W max. halogen
- Large Stabilizer mounting stake included
- · Weathered brass finish standard
- 15 year warranty

# **Light Distribution Cones:**

# LED-8W-CM6FL27K



### LED-8W-CM6FL30K

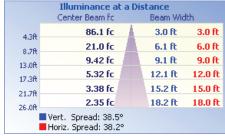

NOTE: Light cones are depicted without supplied lenses. Maximum wattage shown, for all other wattage options please refer to uniquelighting.com/beamspreads.





Unique Lighting Systems® reserves the right to modify the design and/or construction of the fixture shown without further notification





### **Fixtures**

Part Number	Description
INTR-12-L327	INTREPID BR 12V LED 3W 27K 25'WL WB
INTR-12-L427	INTREPID BR 12V LED 4W 27K 25'WL WB
INTR-12-L430	INTREPID BR 12V LED 4W 30K 25'WL WB
INTR-12-L527	INTREPID BR 12V LED 5W 27K 25'WL WB
INTR-12-L530	INTREPID BR 12V LED 5W 30K 25'WL WB
INTR-12-L827	INTREPID BR 12V LED 8W 27K 25'WL WB
INTR-12-L830	INTREPID BR 12V LED 8W 30K 25'WL WB
INTR-NL	INTREPID BR NL 25'WL WB
INTR-NL-0	INTREPID BR NL NWL WB
INTR-NL-50	INTREPID BR NL 50'WL WB
INTR-NL-BK	INTREPID BR NL 25'WL BK
INTR-NL-P	INTREPID BR NL 25'WL PNT

### **Accessories**

### **Part Number**

SPHEREBASE SB ZEROG-WB 6RISER 12RISER 24RISER 12ADJRISER 24ADJRISER

### Description

Round Mounting Base Docking Post W/Brass Cap 6" Brass Riser 12" Brass Riser 24" Brass Riser 12" Adjustable Brass Riser WB 24" Adjustable Brass Riser WB

# **Finishes**

### **Standard Finish**

WB - Weathered Brass

### **Powder Coated Finishes**

WH - White BK - Black

VG - Verde Green

TT - Tucson Tan TK - Titanium Knight

### **Custom Colors**

P - Painted

Stock powder coated colors displayed are subject to varying lead-times and will incur an additional cost. A Limited Warranty applies to all powder coated products.

Custom colors are available upon request. Please inquire about cost and lead times. Contact factory for custom colors and matching paint options.