



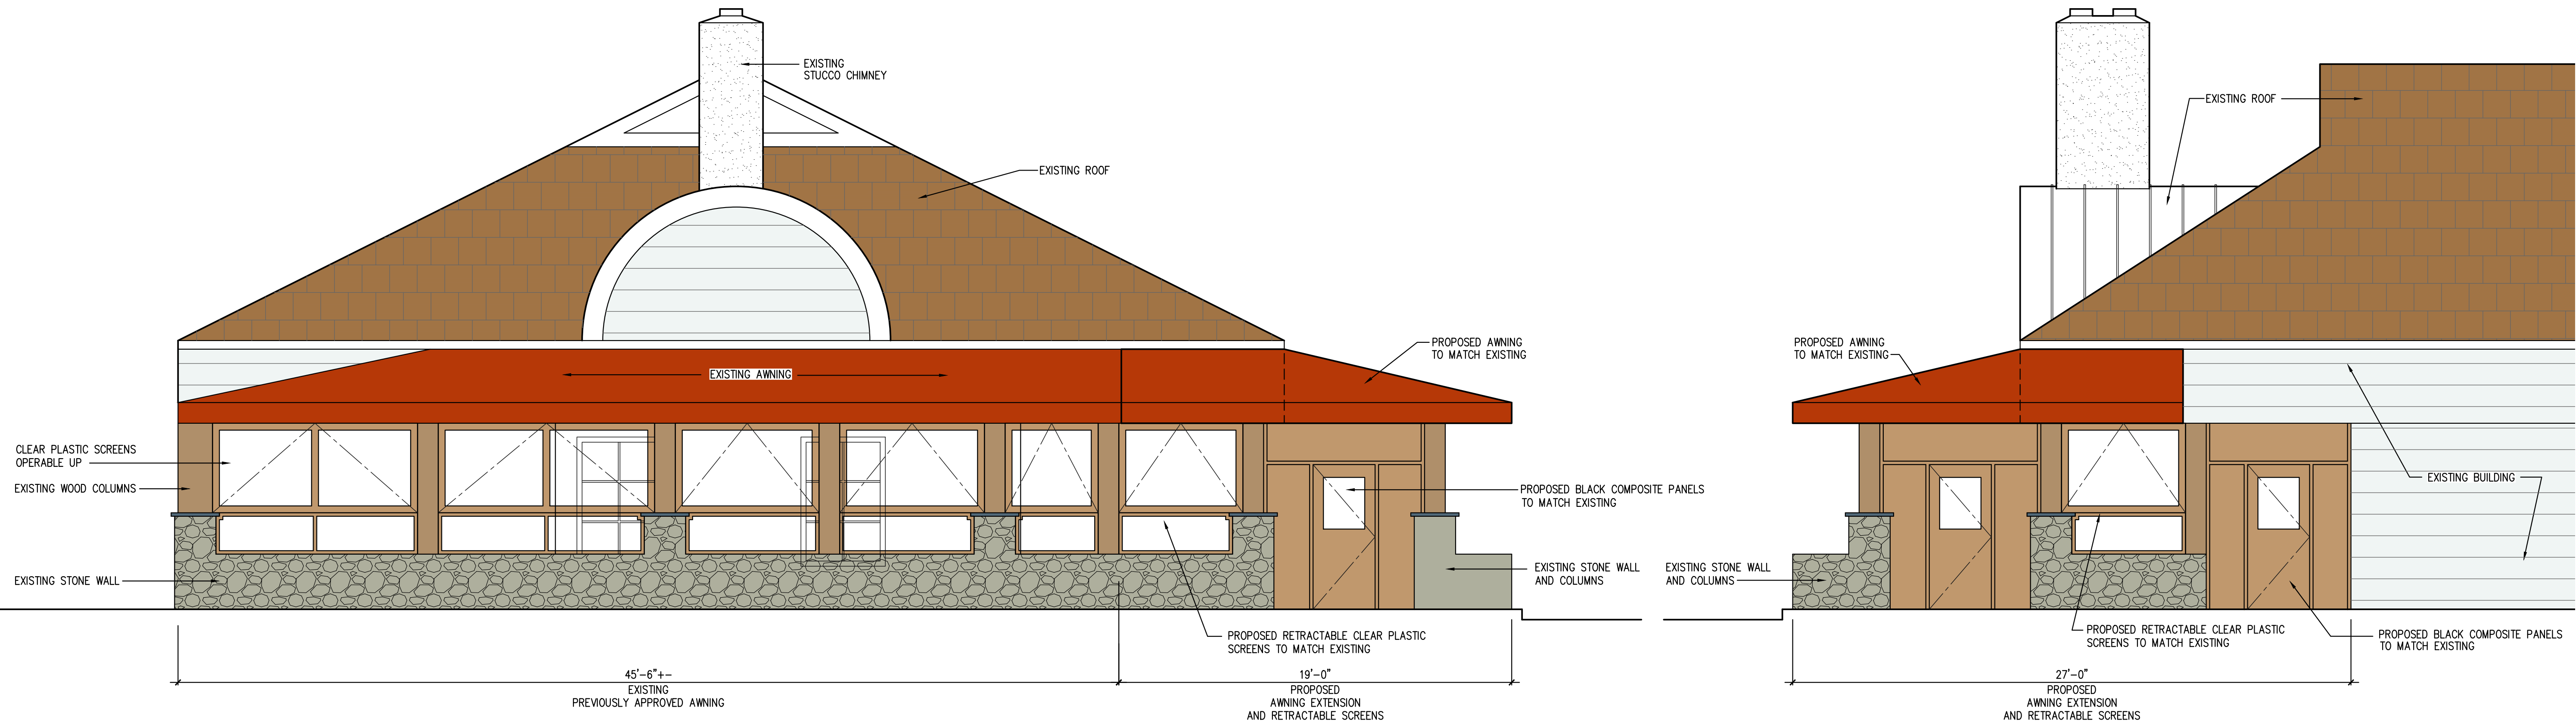

PATIO ELEVATION (RIVER ROAD EAST)
SCALE: 1/4"=1'-0"

REAR SIDE ELEVATION NORTH
SCALE: 1/4"=1'-0"

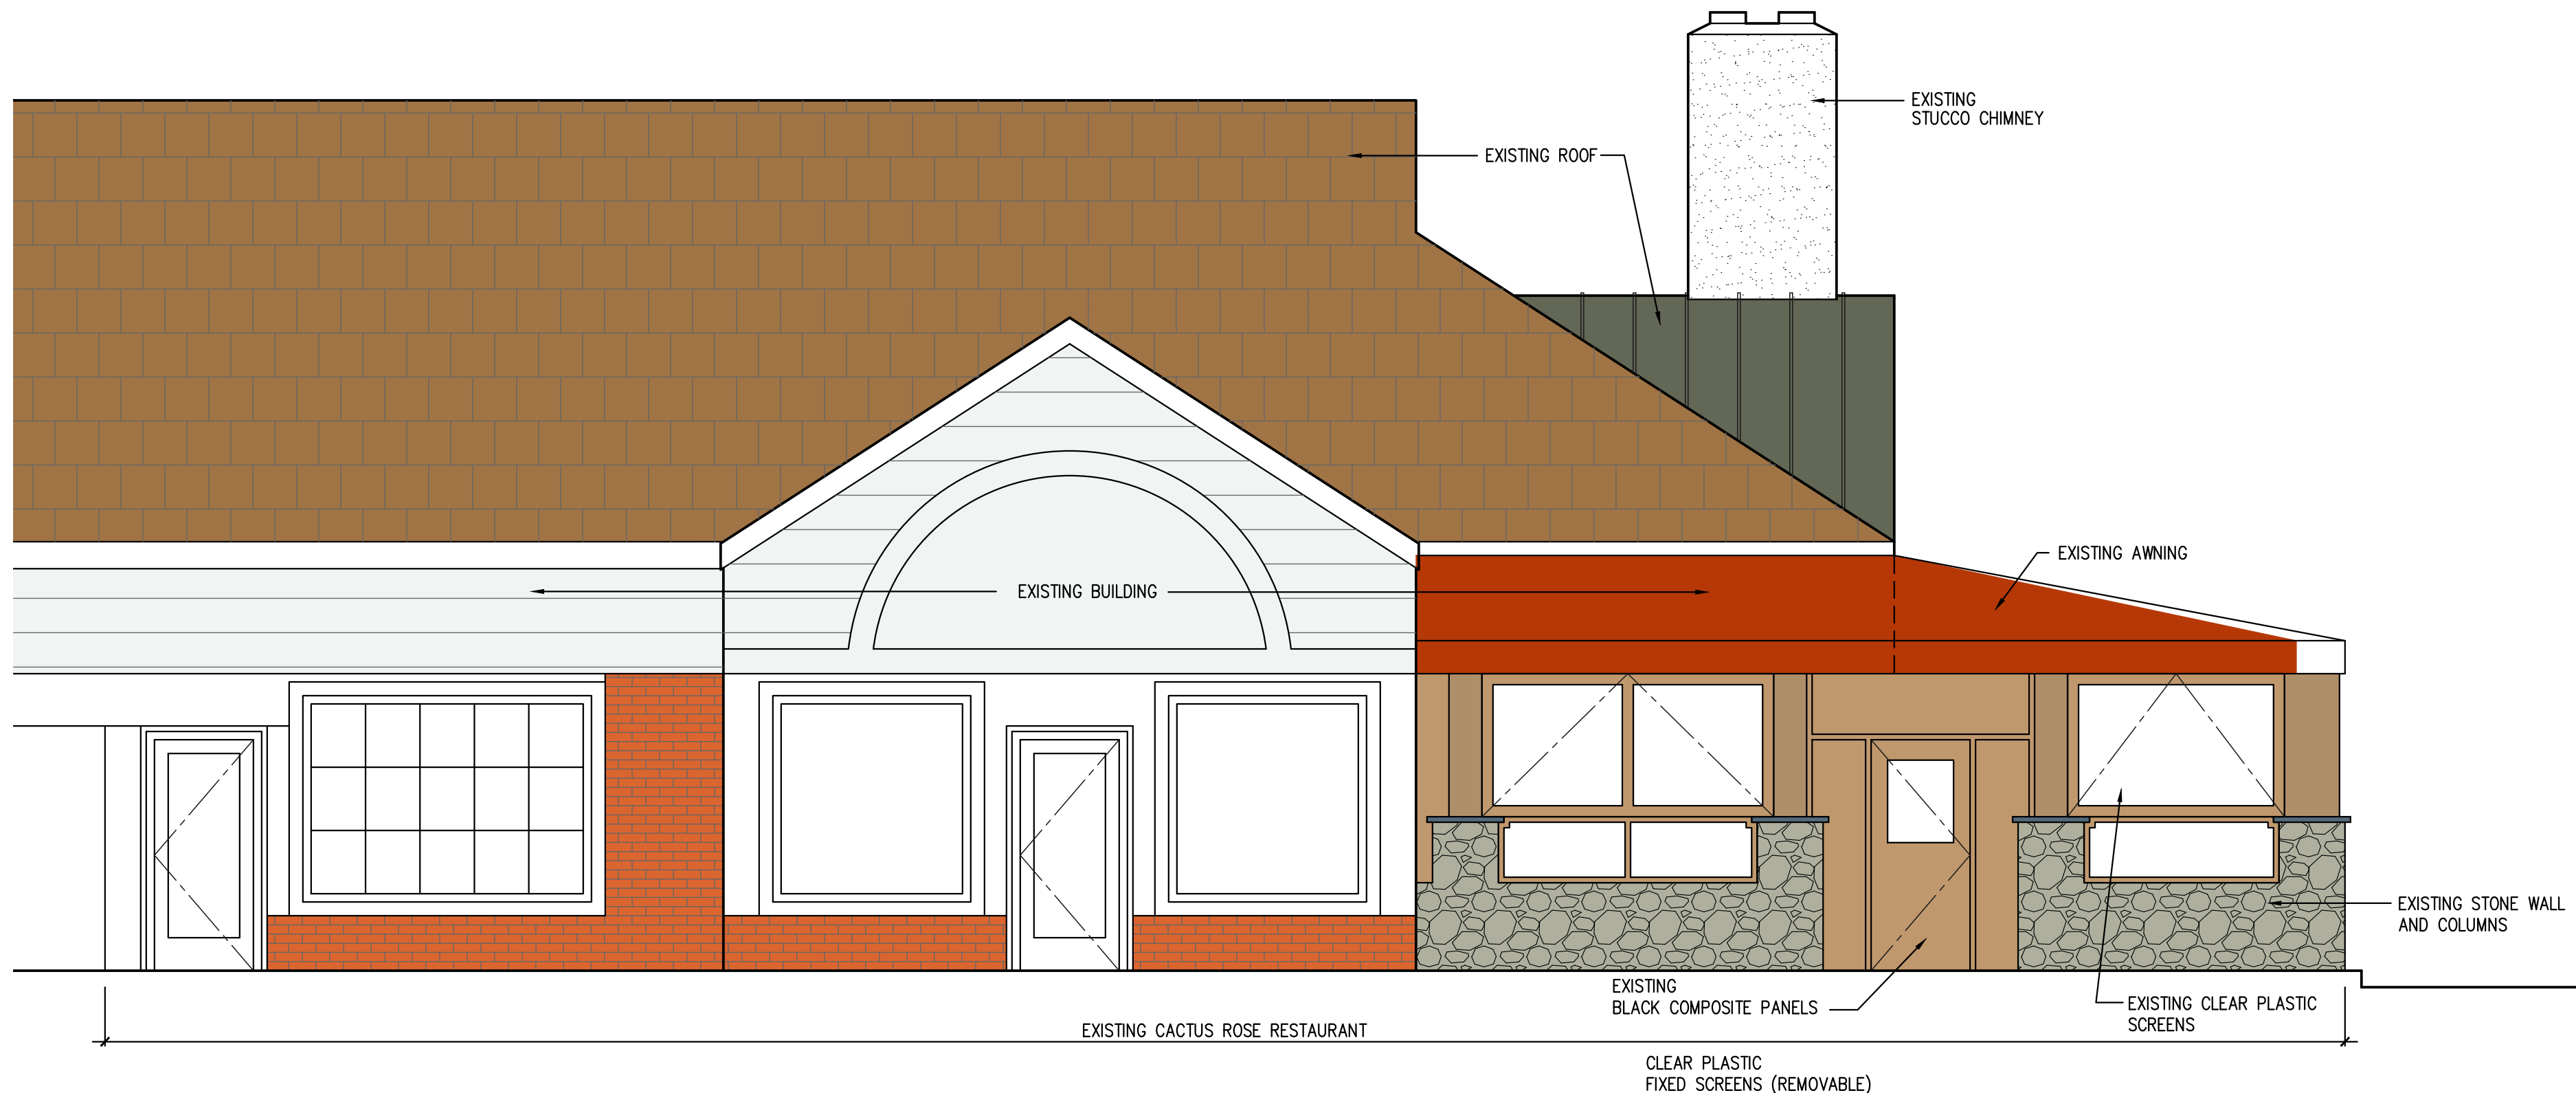

ENTRANCE SIDE ELEVATION (SOUTH)
SCALE: 1/4"=1'-0"

ISSUED FOR TOWN APPROVALS 8/16/2023


PROJECT: PROPOSED OUTDOOR DINING
AWNING AND ENCLOSURE
CACTUS ROSE RESTAURANT
5 RIVER ROAD
WILTON, CT 06897

DATE
AUG 16, 2023

DRAWING TITLE:
PROPOSED EXTERIOR ELEVATIONS

J.P. FRANZEN
ASSOCIATES
ARCHITECTS, P.C.

TIDE MILL BUILDING
95 HARBOR ROAD
SOUTHPORT, CT 06890
TEL: 203 299-0529
WWW.FRANZENARCHITECTS.COM

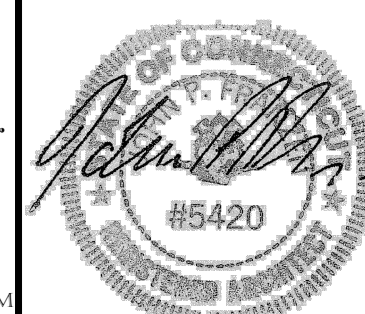

SCALE
1/4"=1'-0"
DRAWN BY
DRW
JOB NO.
202301
DRAWING NO.

A2