

ASML - B77 MICC

10/05/2023 - Architectural Review Board Submission

77 DANBURY ROAD
WILTON, CT
06897




HDR ENGINEERING, P.C.
500 7th Avenue, 15th Floor
New York, NY 10018
(212) 904-1212



Sheet Number

G-000

Asset / Bldg Number BIM77

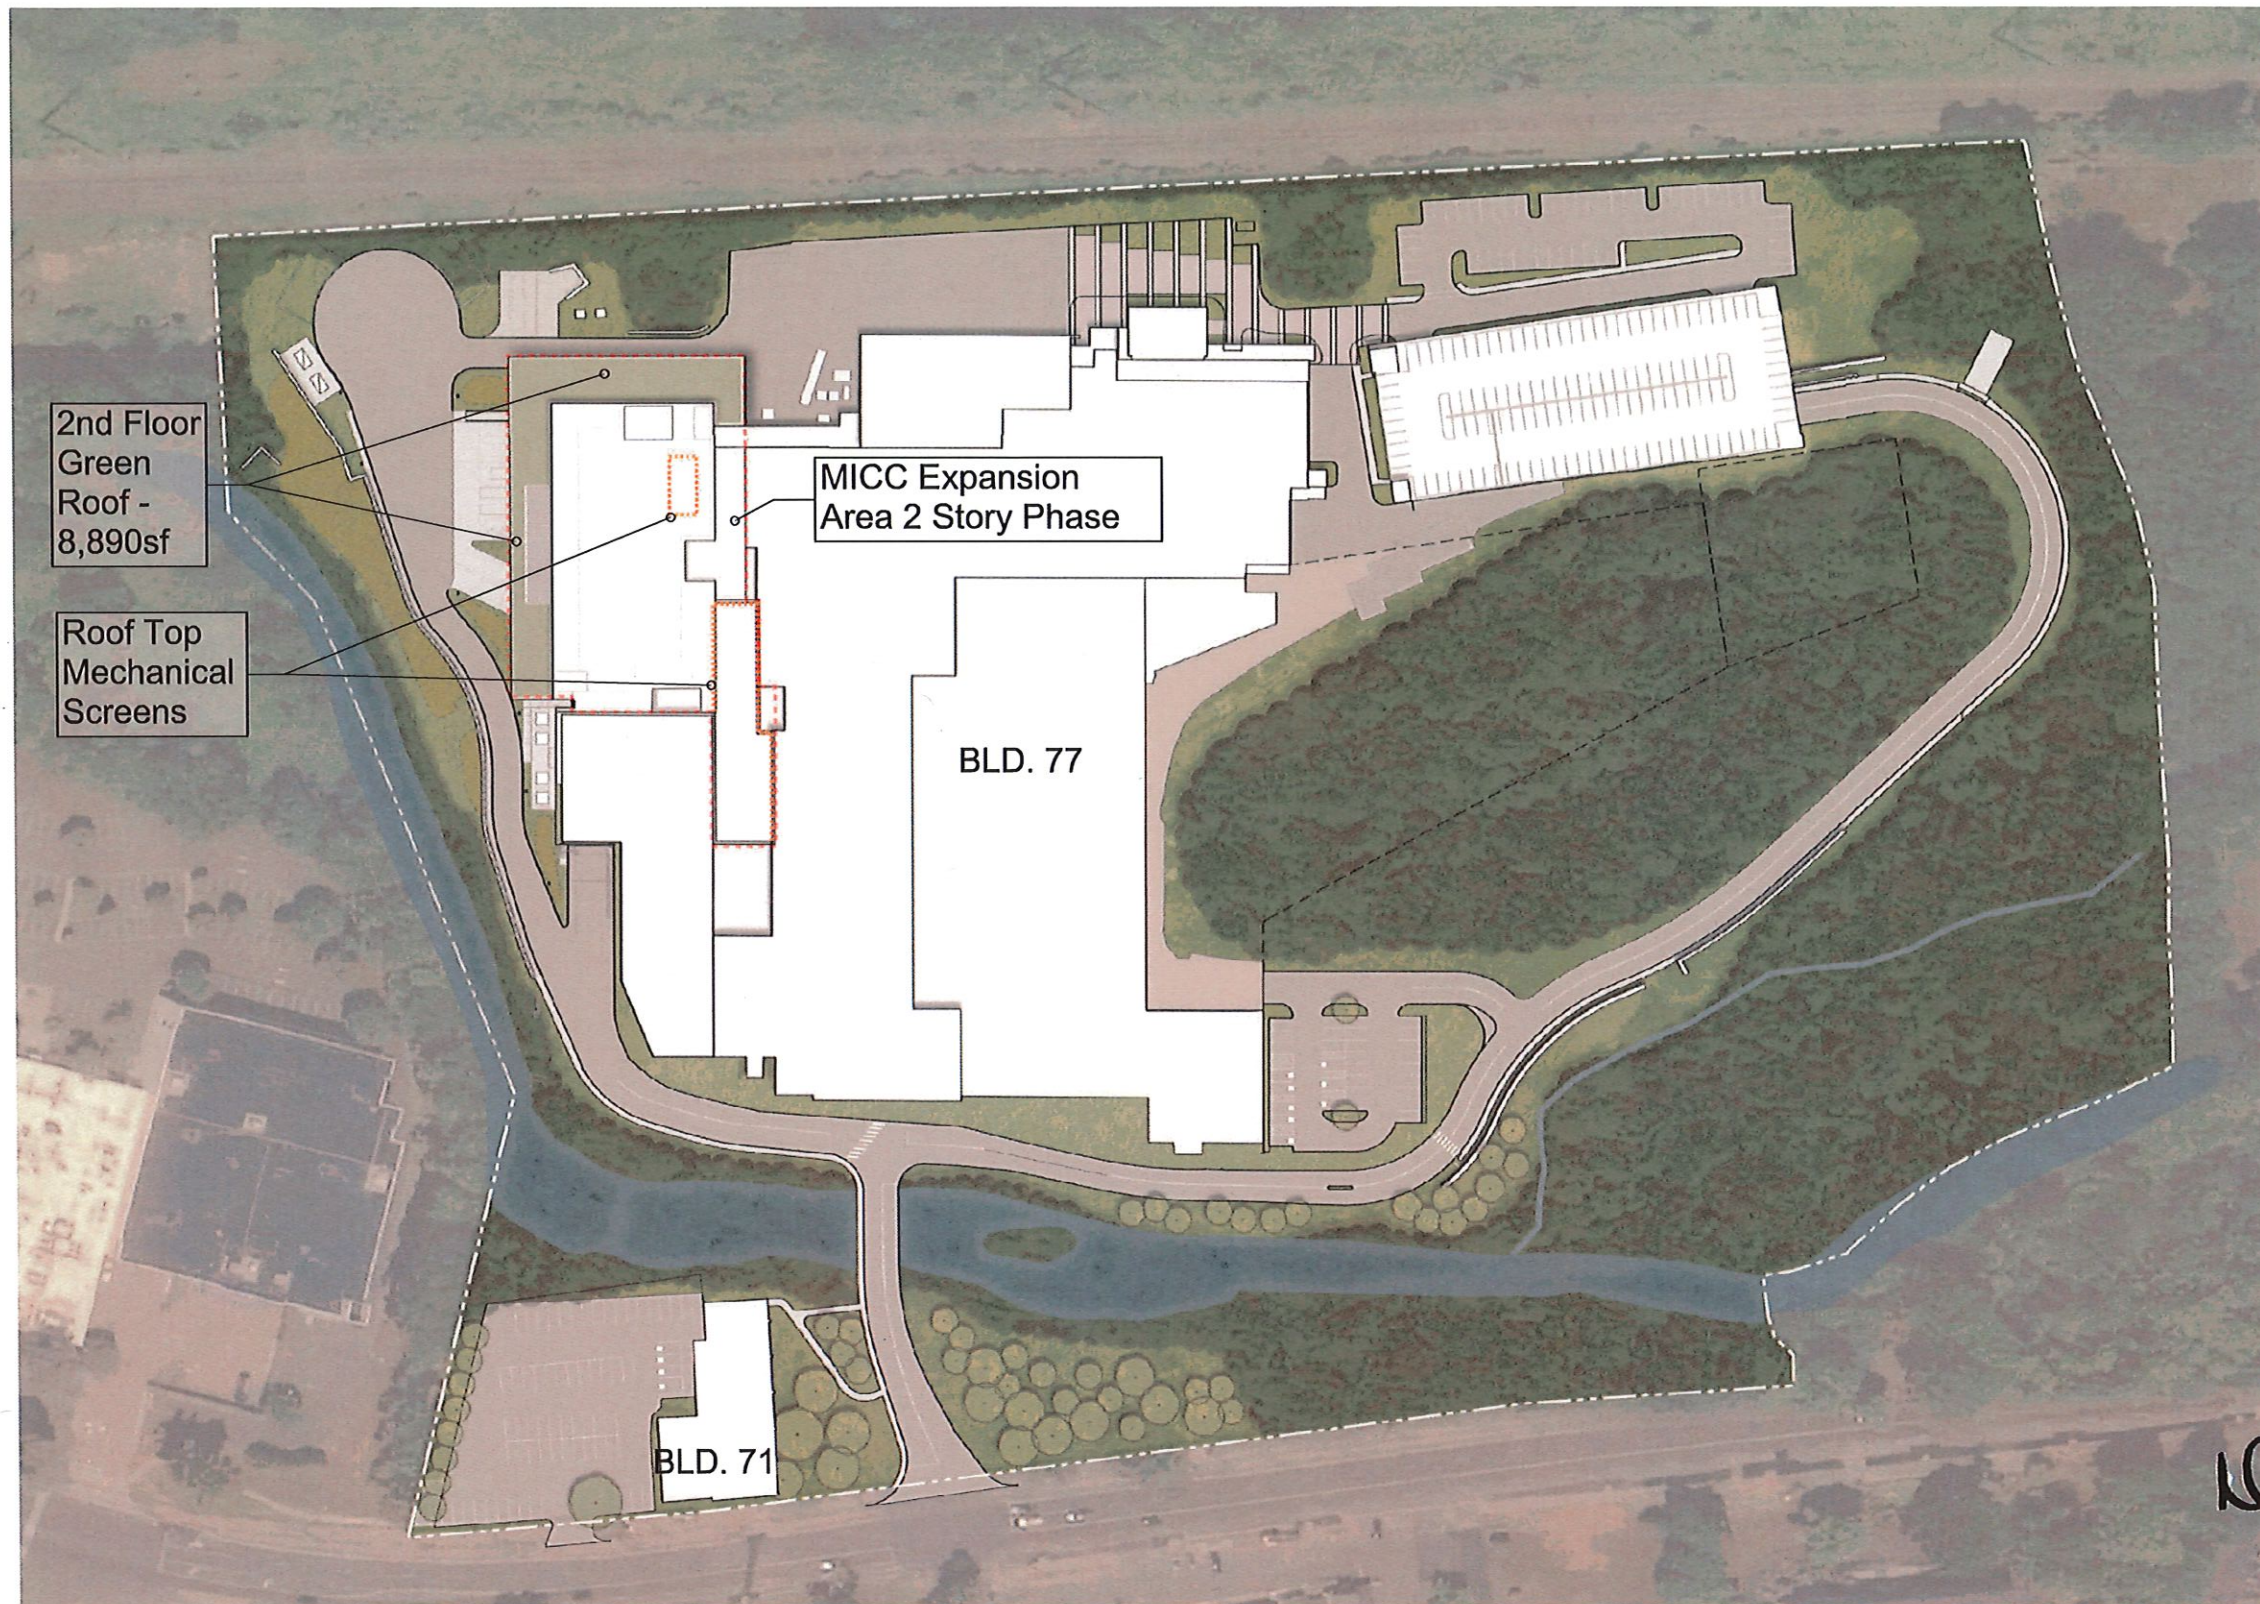

HDR ENGINEERING, P.C.
500 7th Avenue, 15th Floor
New York, NY 10018
(212) 904-1212

Client Name

ASML

77 DANBURY ROAD
WILTON, CT
06897

Sheet Name

OVERALL CAMPUS PLAN - MICC EXPANSION


Project Status

ARCHITECTURAL REVIEW BOARD

Sheet Number

L-100

Asset / Bldg Number **BIM77**

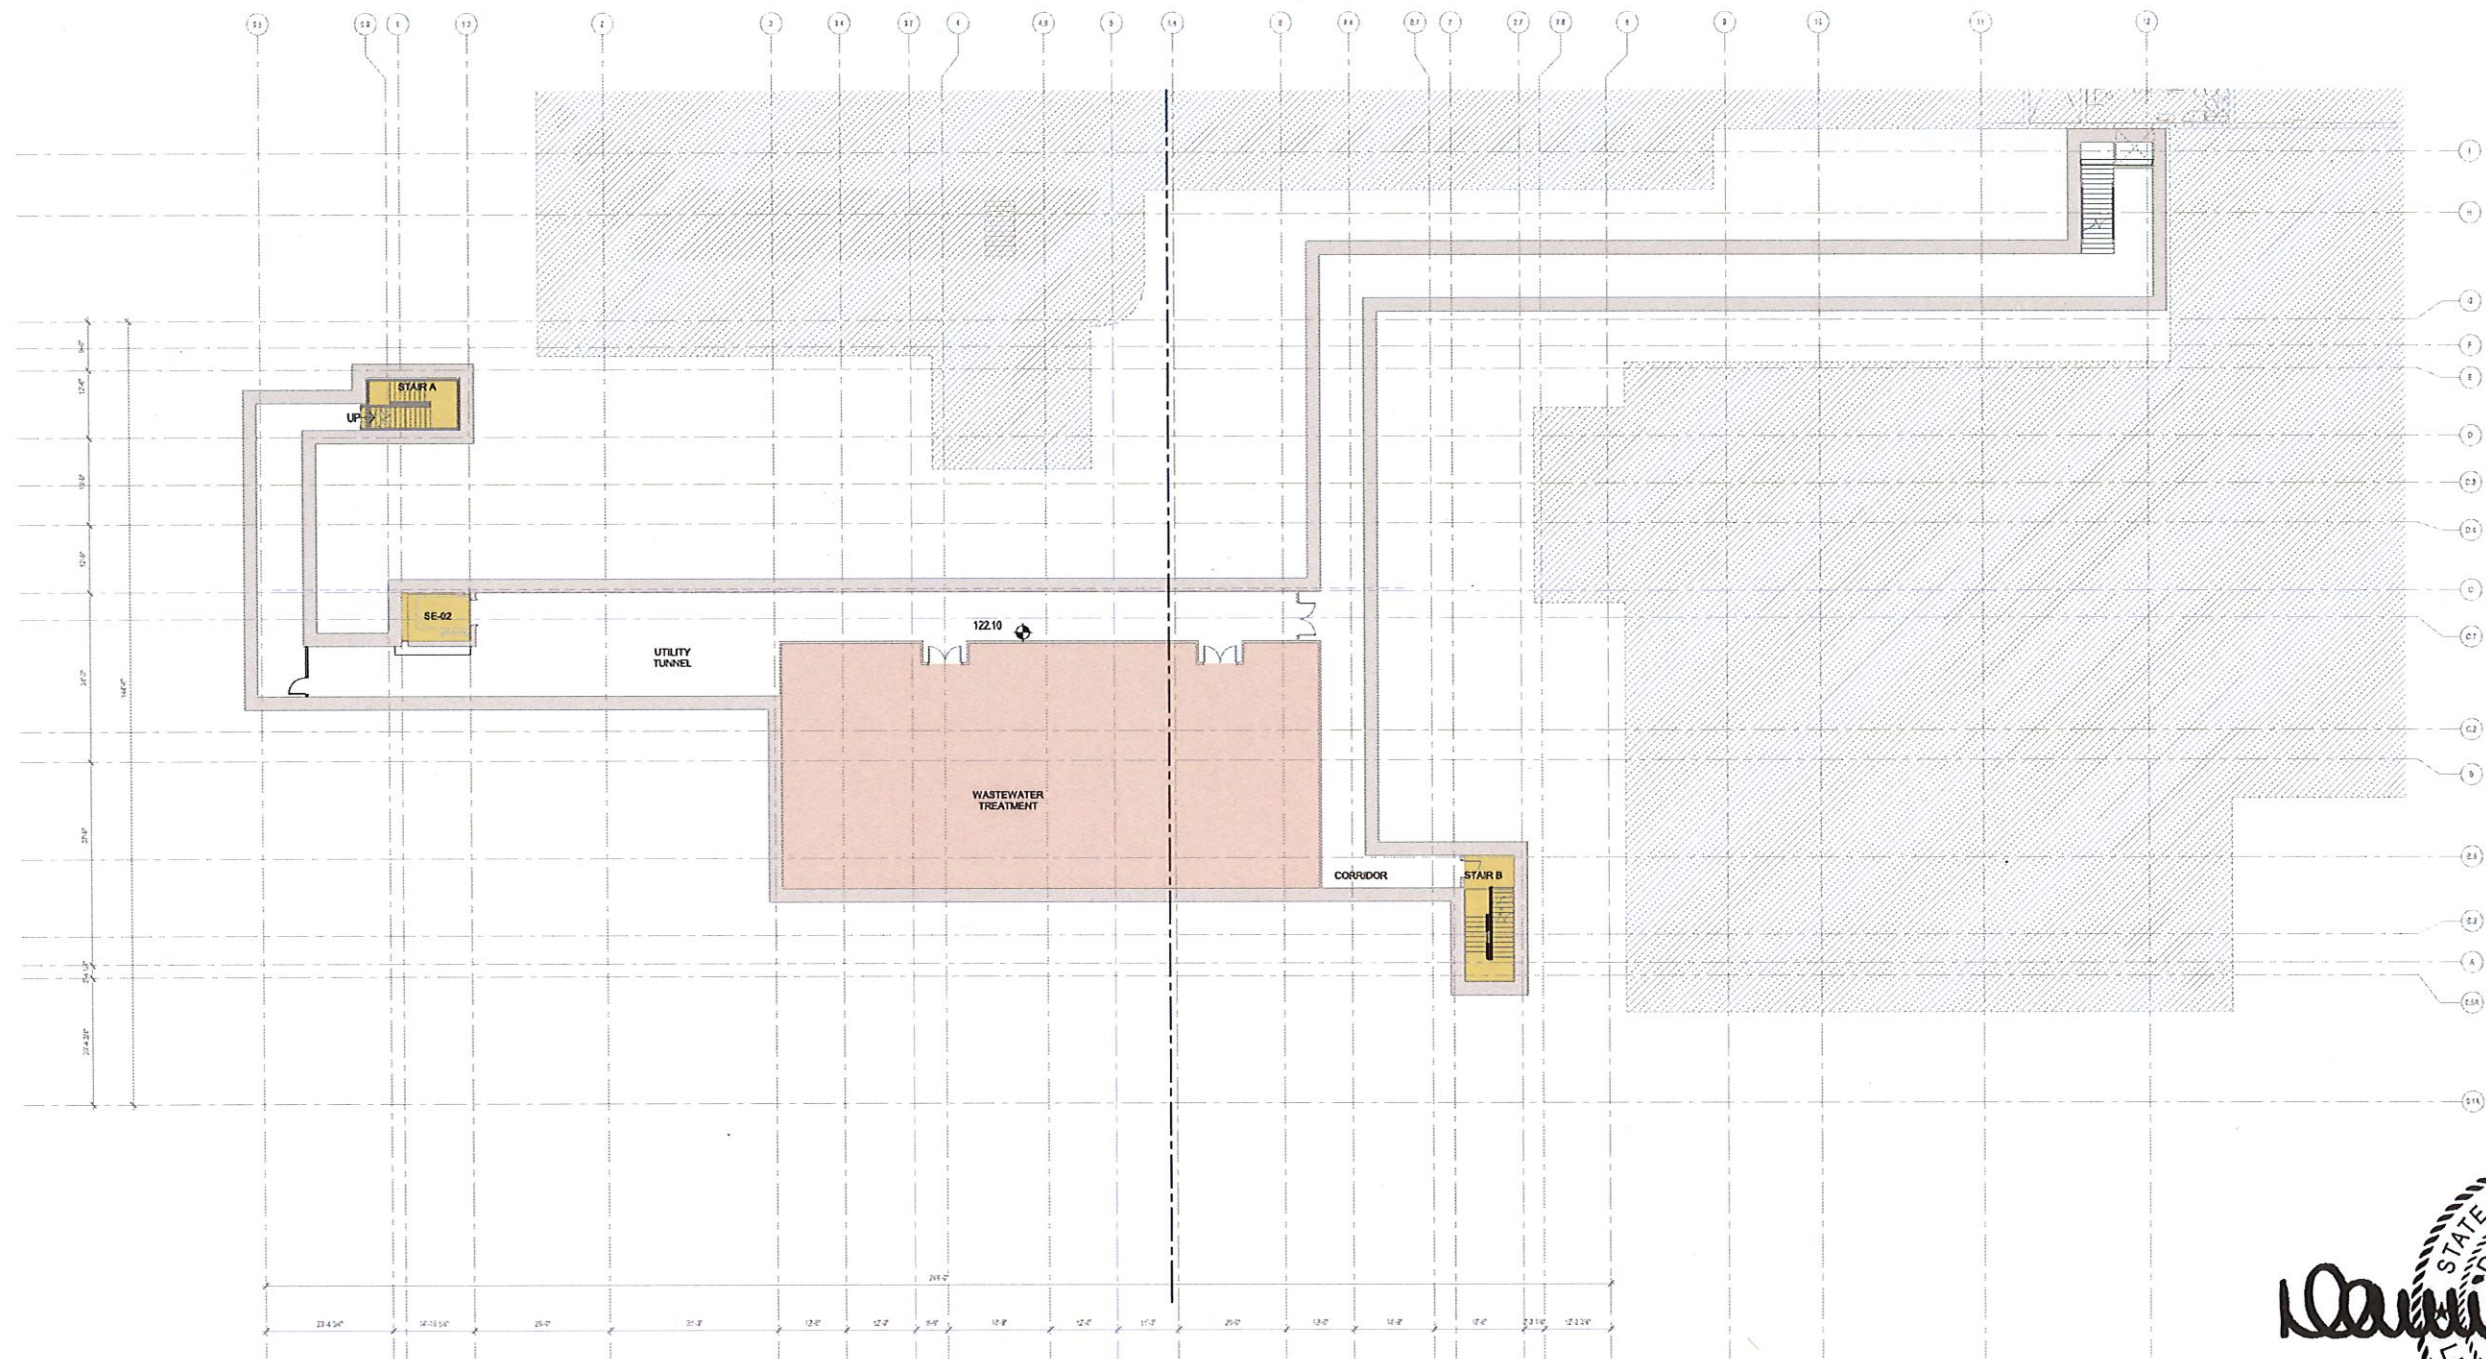

BASEMENT FLOOR PLAN



HDR ENGINEERING, P.C.
500 7th Avenue, 15th Floor
New York, NY 10018
(212) 904-1212

Client Name

ASML

77 DANBURY ROAD
WILTON, CT
06897

Sheet Name

MICC LEVEL B01

Project Status


ARCHITECTURAL REVIEW BOARD



Sheet Number

A-100

Asset / Bldg Number **BIM77**

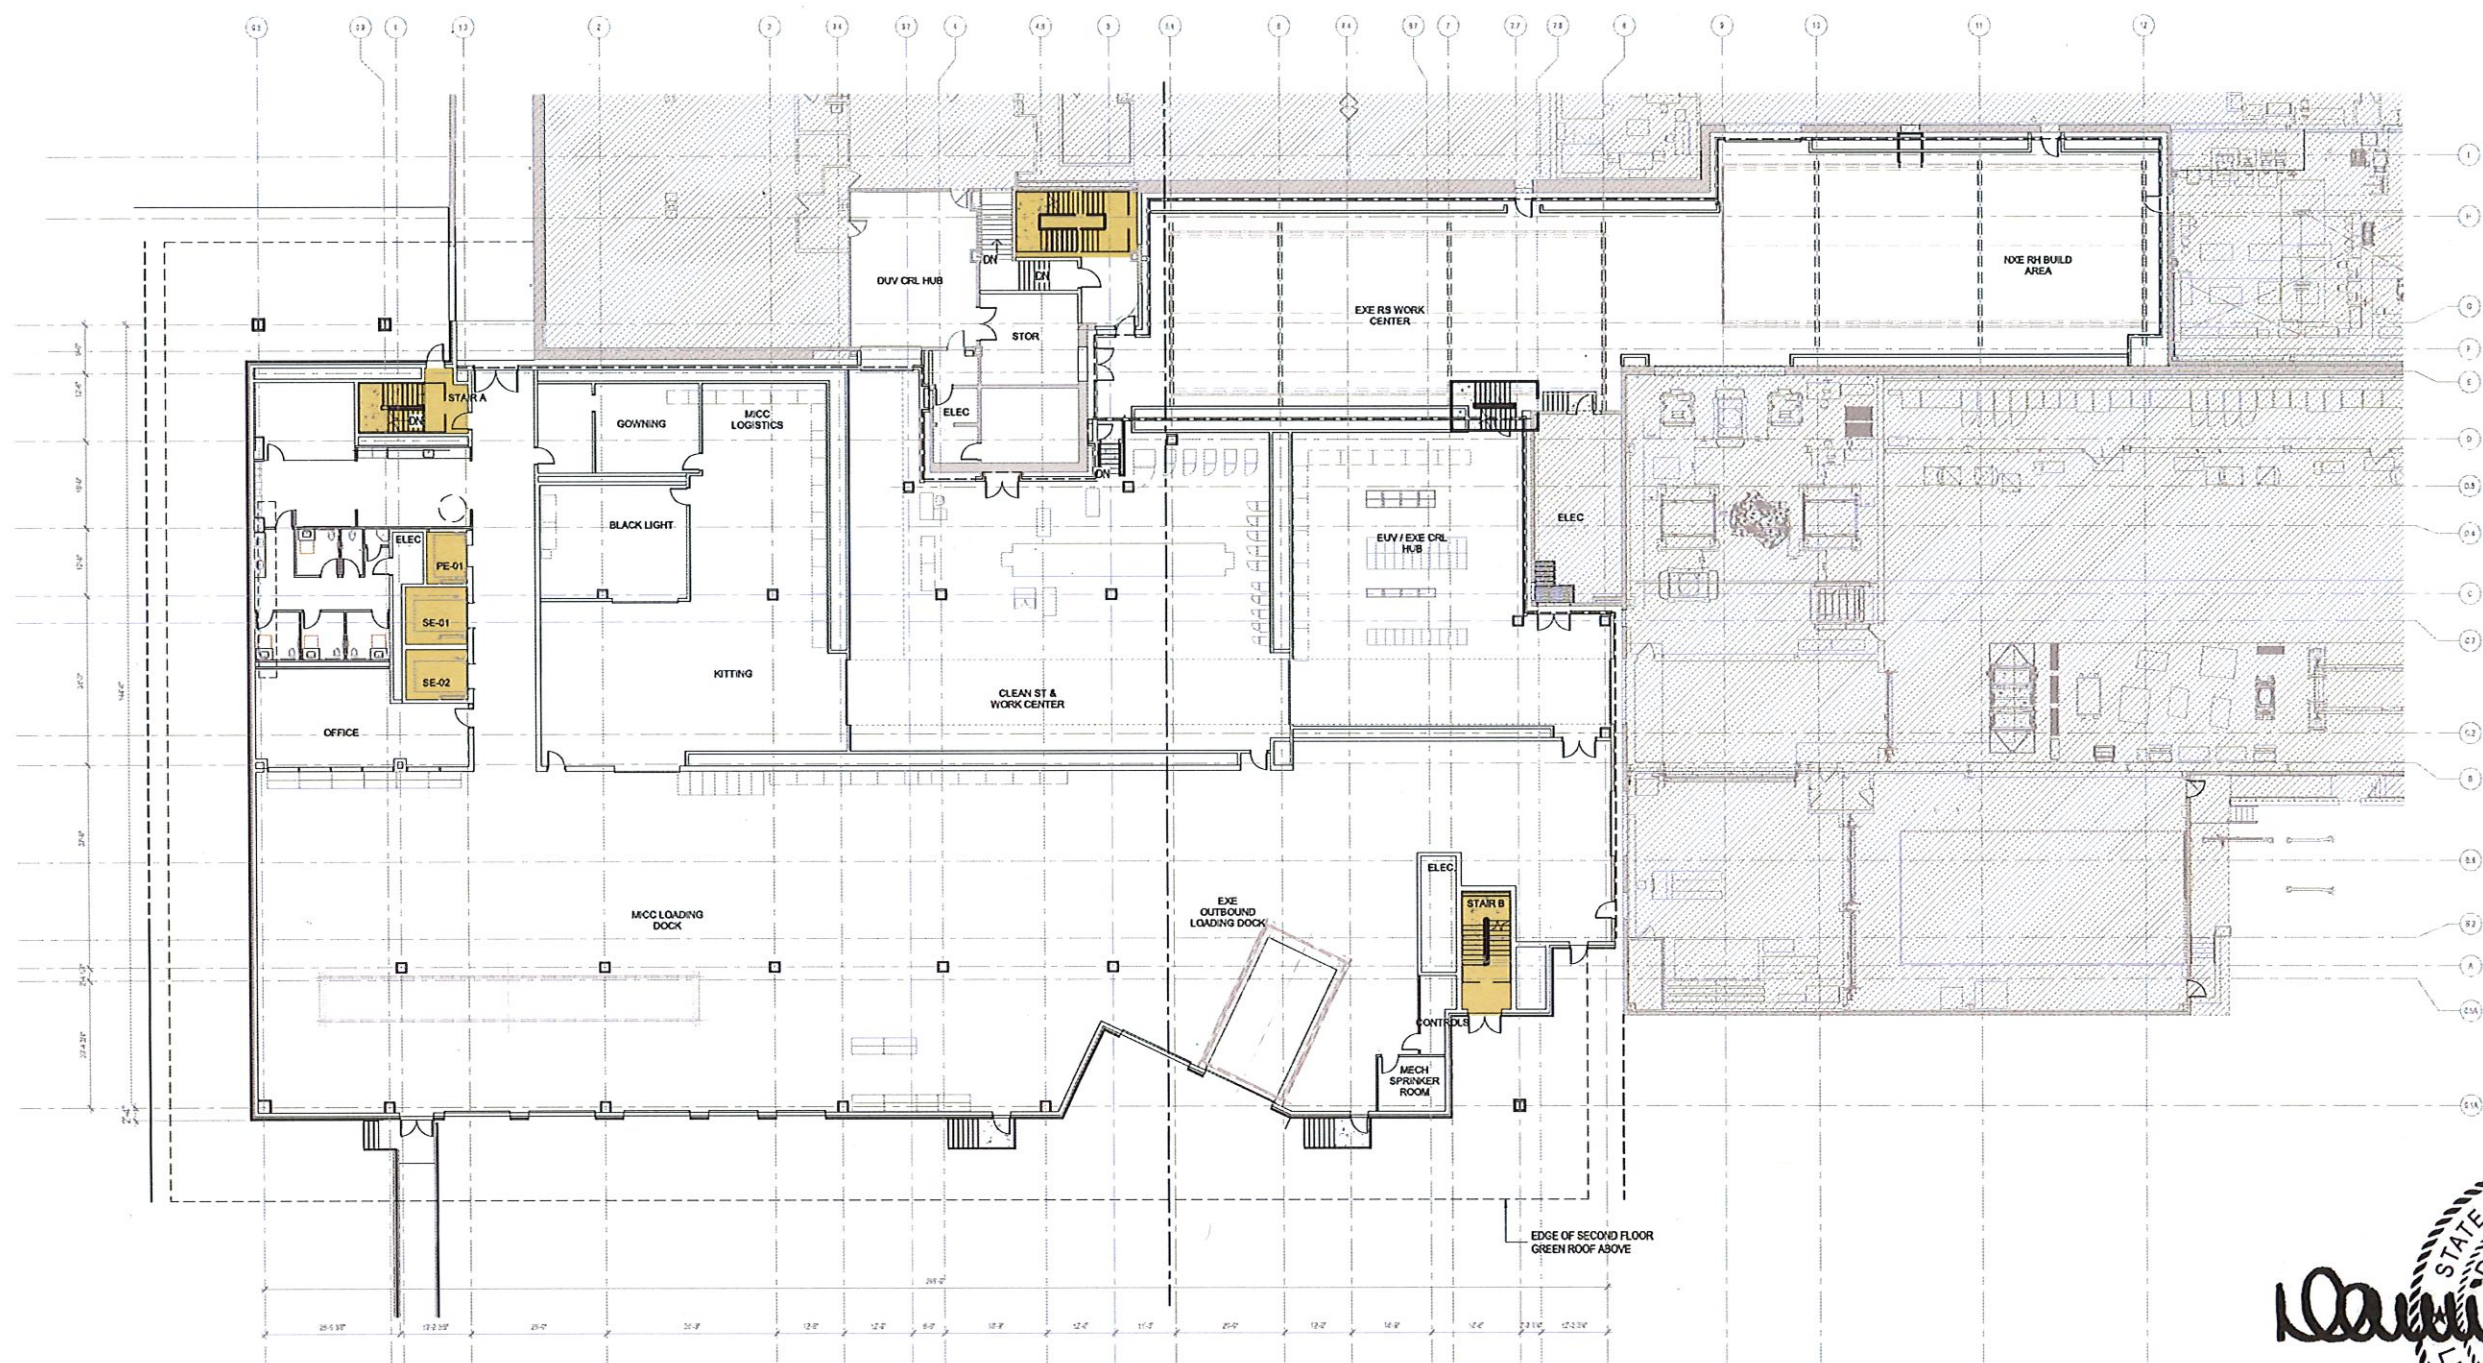

FIRST FLOOR PLAN



HDR ENGINEERING, P.C.
500 7th Avenue, 15th Floor
New York, NY 10018
(212) 904-1212

Client Name

ASML

77 DANBURY ROAD
WILTON, CT
06897

Sheet Name

MICC LEVEL 1

Project Status


ARCHITECTURAL REVIEW BOARD



Sheet Number

A-101

Asset / Bldg Number **BIM77**

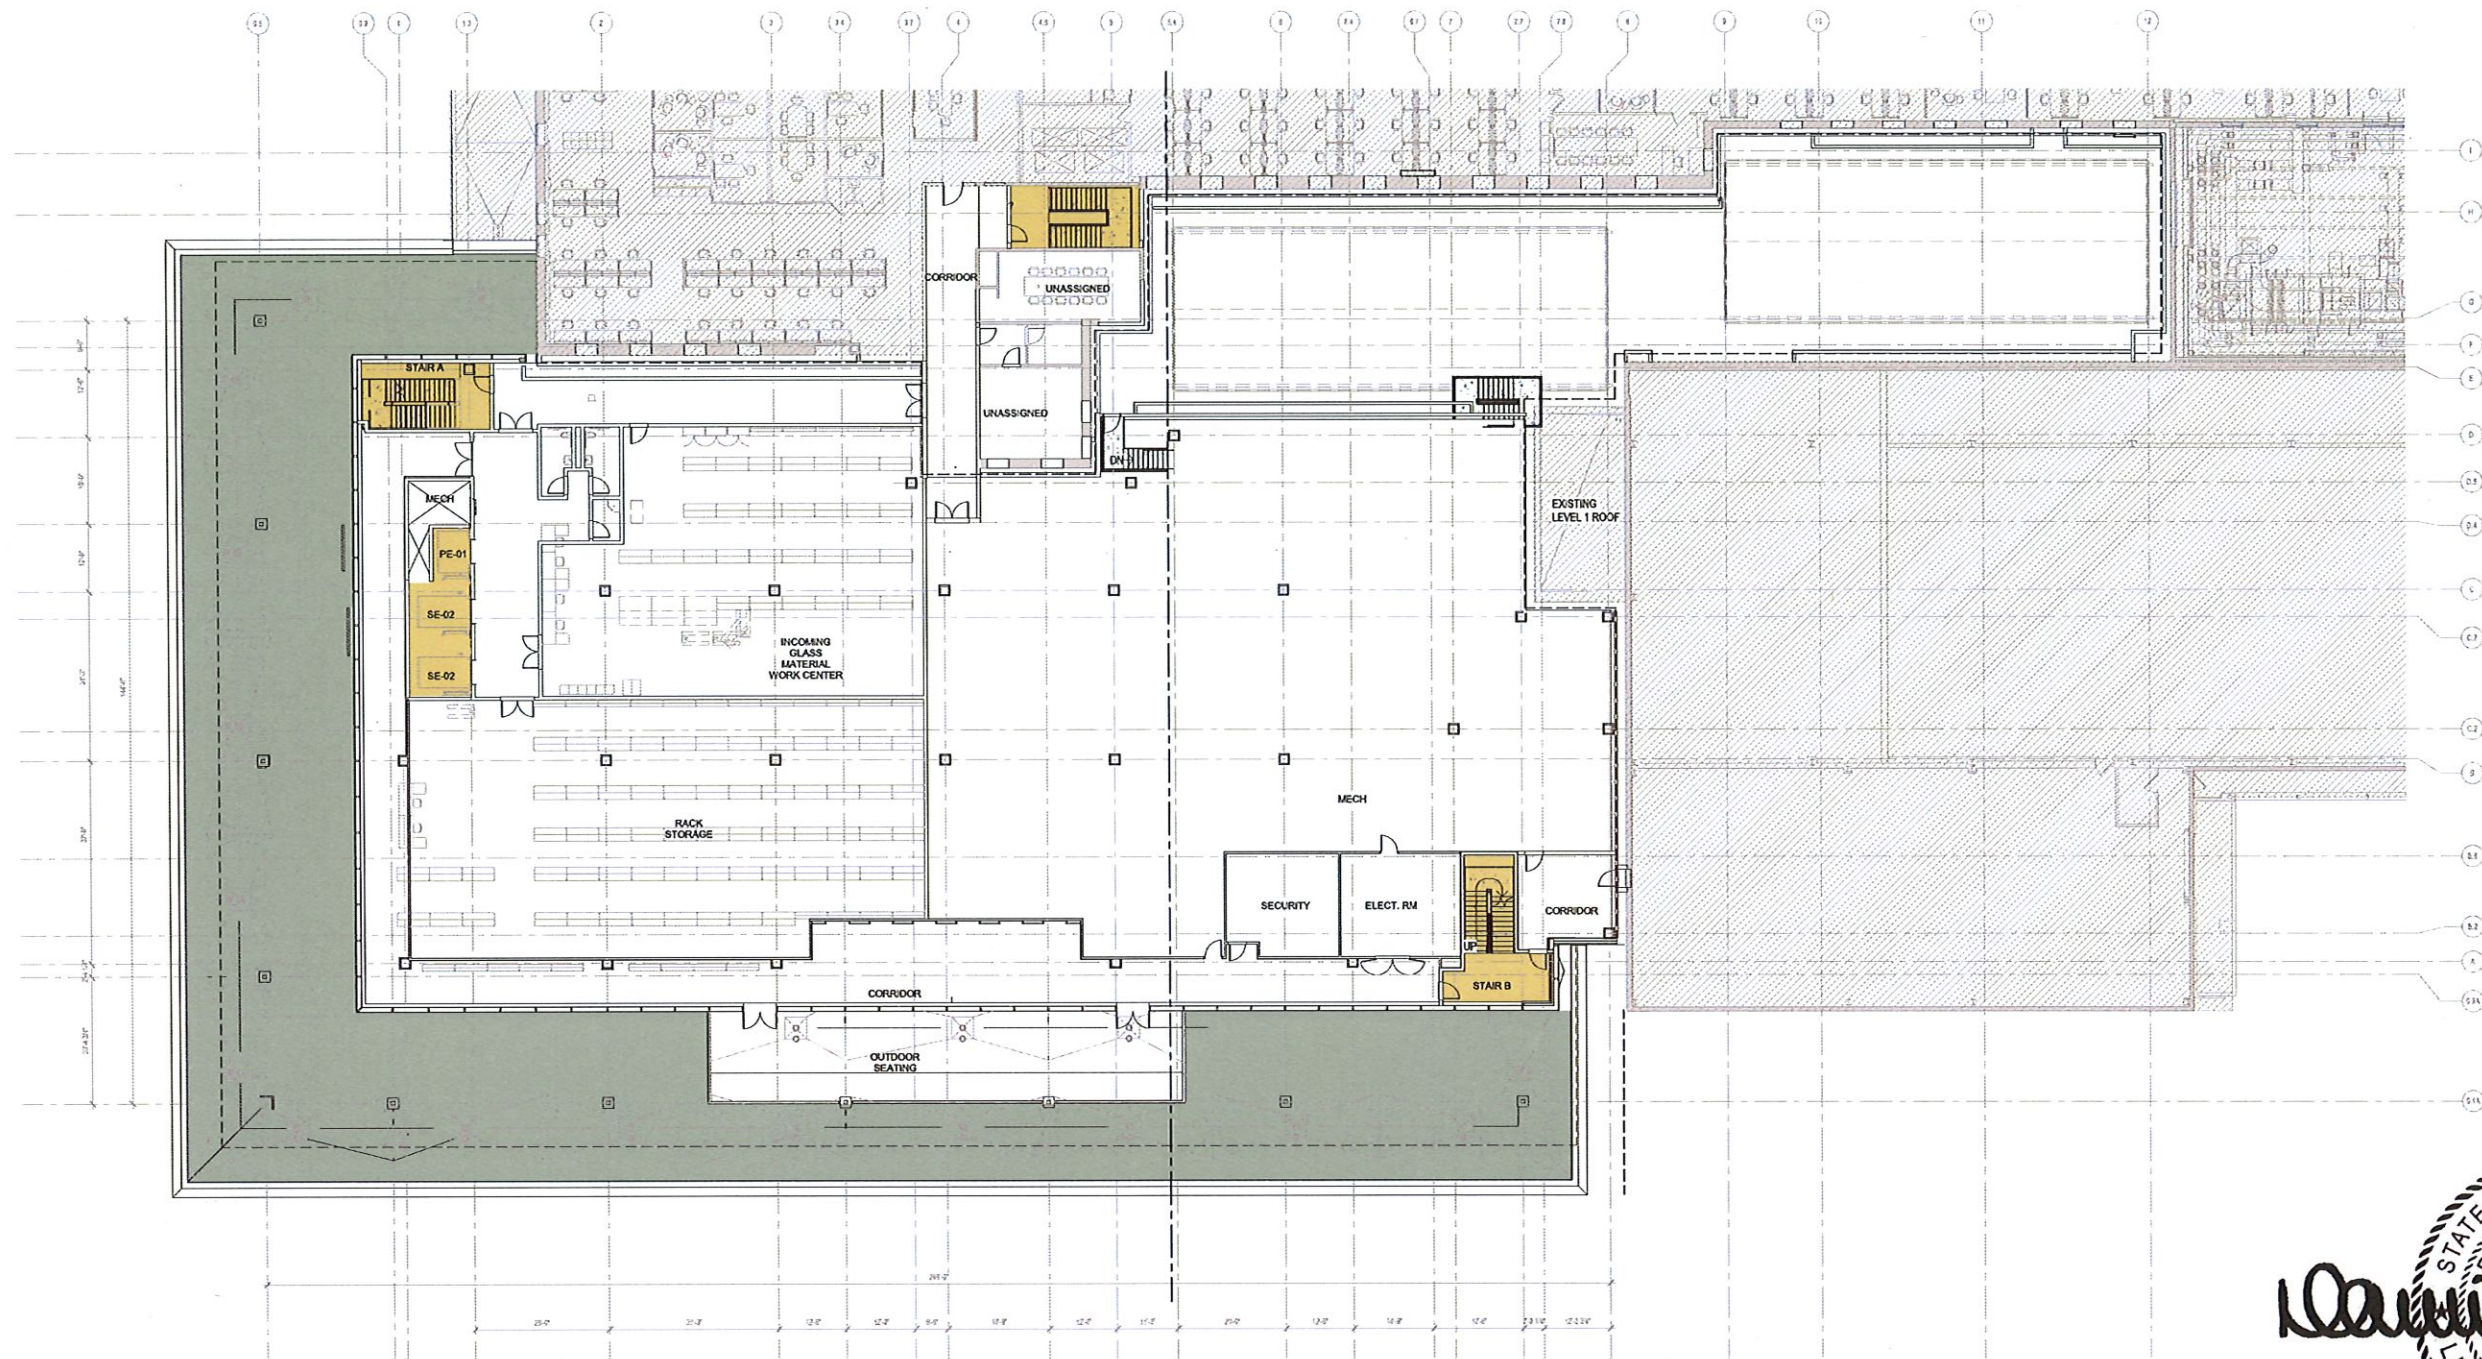

SECOND FLOOR PLAN



HDR ENGINEERING, P.C.
500 7th Avenue, 15th Floor
New York, NY 10018
(212) 904-1212

Client Name

ASML

77 DANBURY ROAD
WILTON, CT
06897

Sheet Name

MICC LEVEL 2

Project Status

ARCHITECTURAL REVIEW BOARD




Sheet Number


A-102

Asset / Bldg Number **BIM77**

	LEVEL 02	LEVEL 05
GREEN ROOF	8,690 SF	5,515 SF
LINEAR SCREEN	450 FT	622 FT

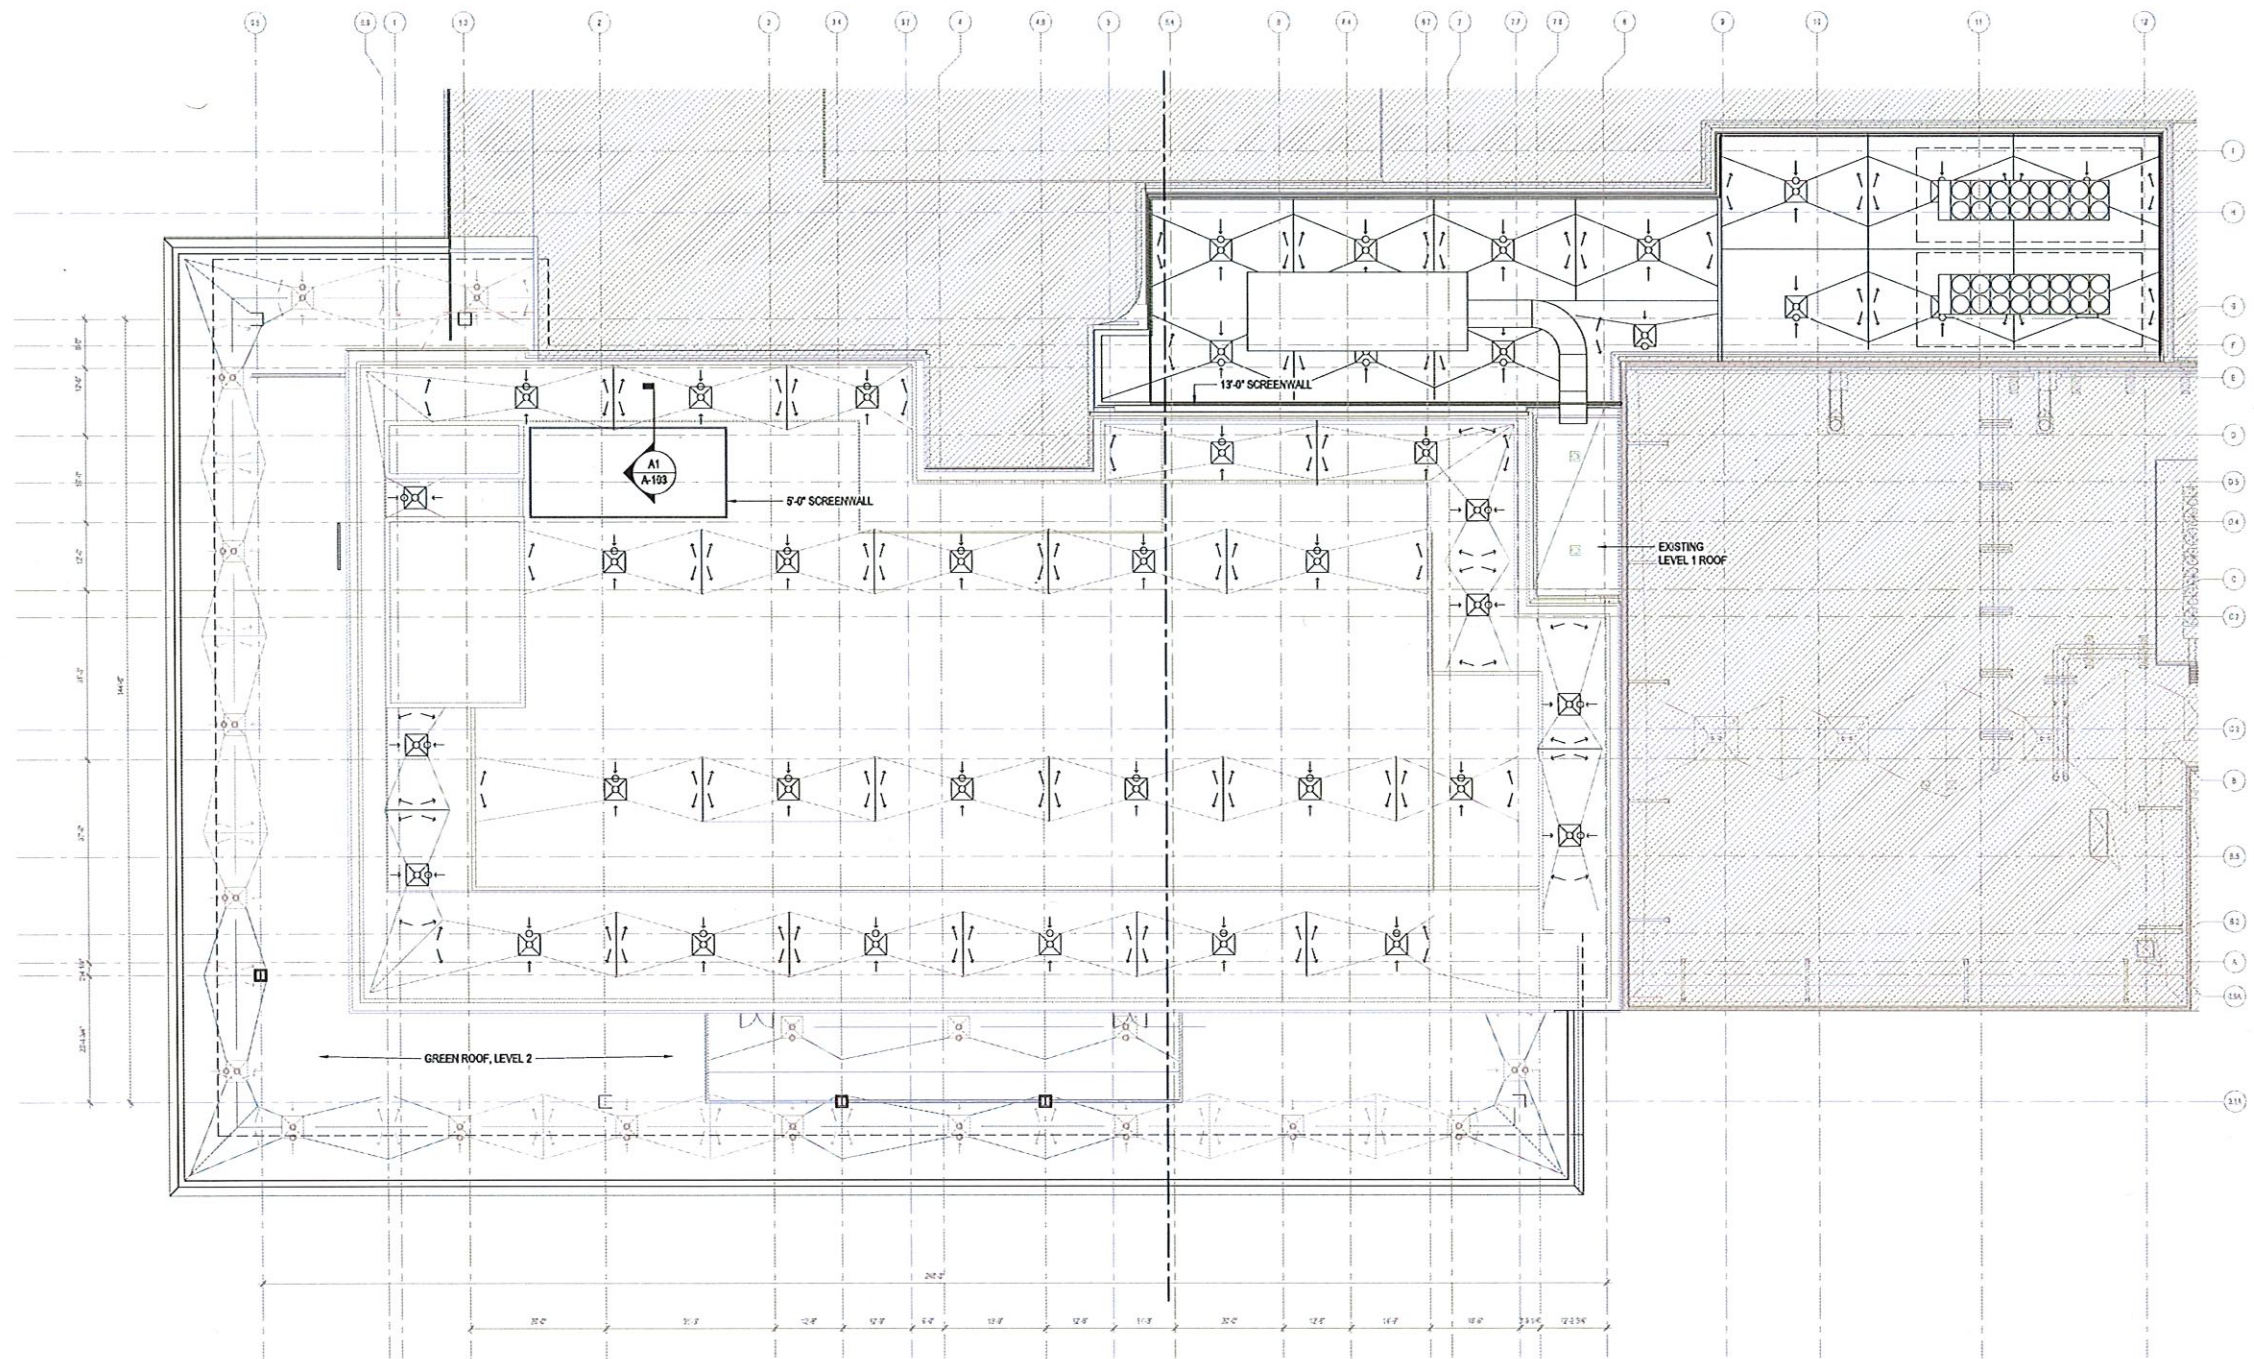

THIRD FLOOR PLAN

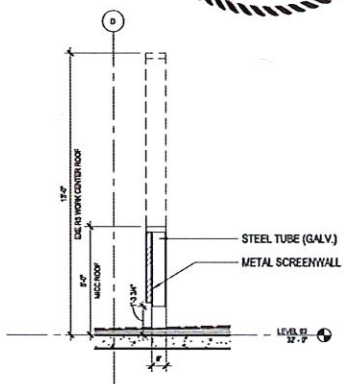

A1 METAL SCREENWALL
1/4" = 1'-0"



HDR ENGINEERING, P.C.
500 7th Avenue, 15th Floor
New York, NY 10018
(212) 904-1212

Client Name

ASML

77 DANBURY ROAD
WILTON, CT
06897

Sheet Name

MICC LEVEL 3

Project Status

ARCHITECTURAL REVIEW BOARD


TRUE
NORTH



Sheet Number

A-103

Asset / Bldg Number **BIM77**

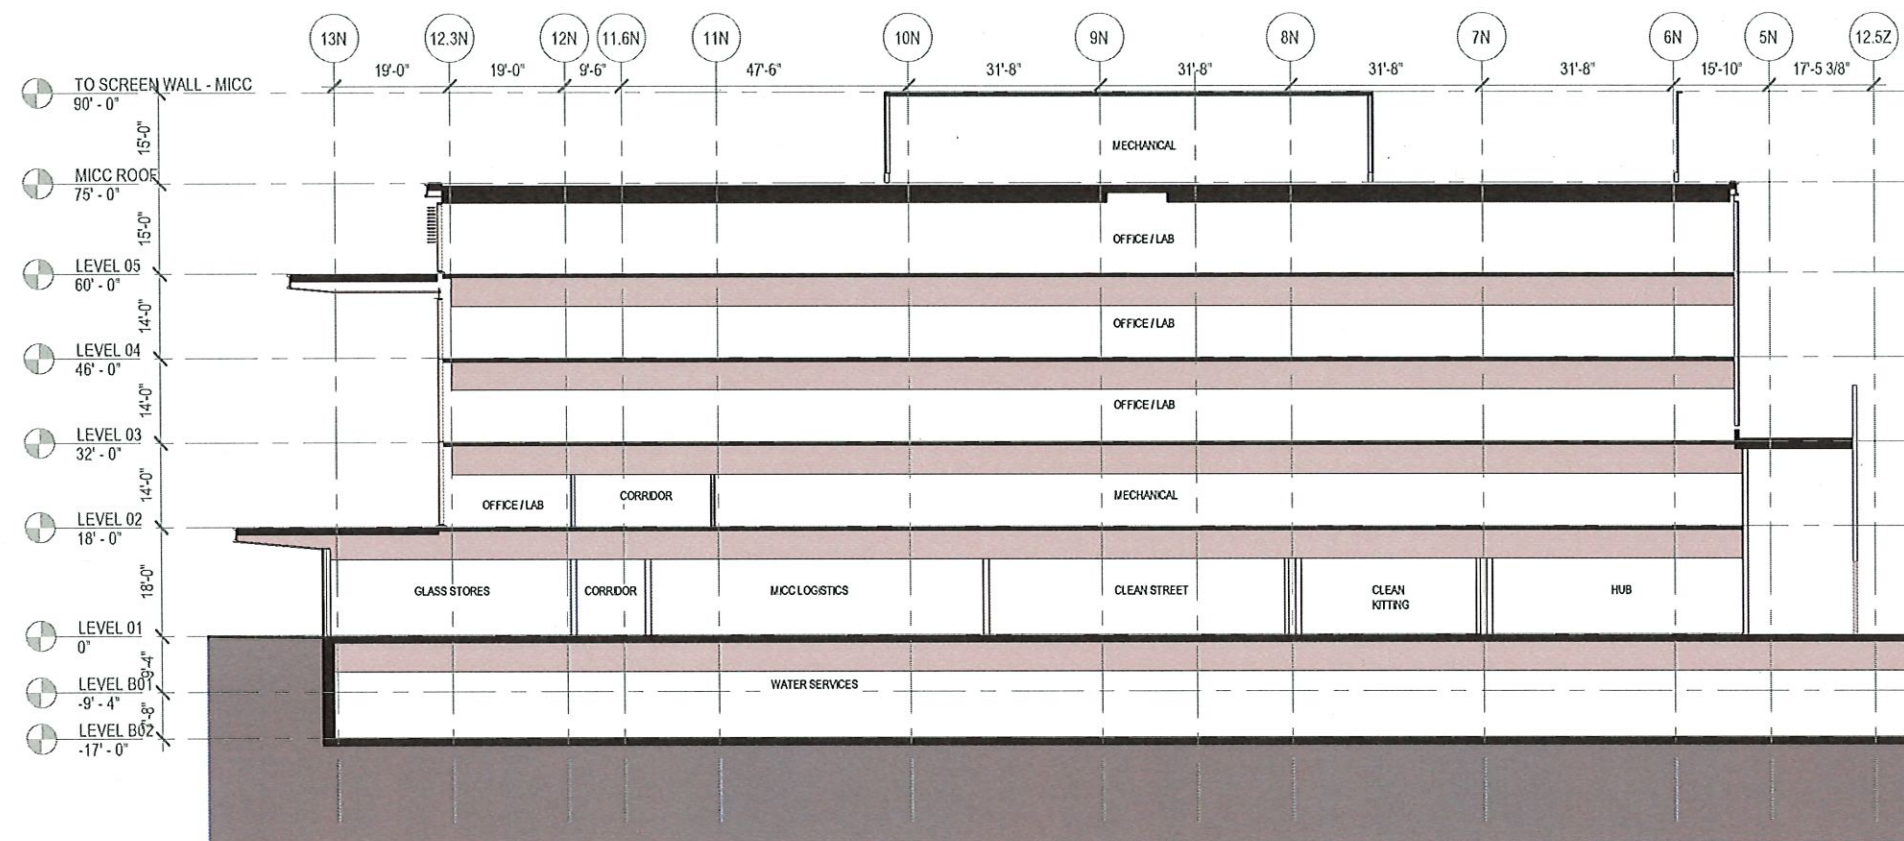

MICC BUILDING SECTION EAST TO WEST



HDR ENGINEERING, P.C.
500 7th Avenue, 15th Floor
New York, NY 10018
(212) 904-1212

Client Name

ASML


77 DANBURY ROAD
WILTON, CT
06897

Sheet Name

MICC BUILDING SECTION

Project Status


ARCHITECTURAL REVIEW BOARD

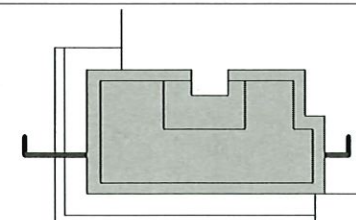

Sheet Number

A-301

BIM77

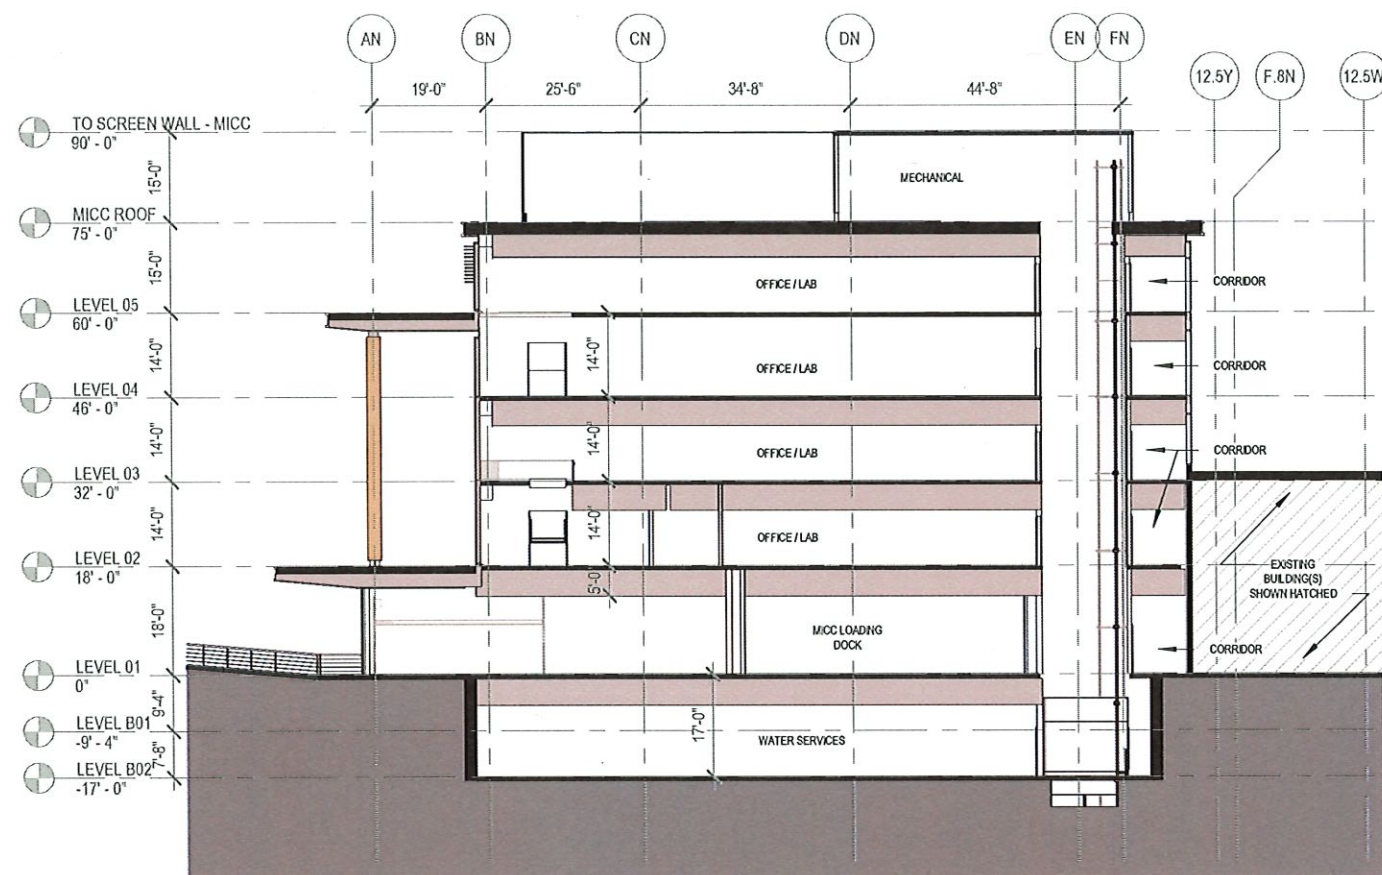

MICC BUILDING SECTION NORTH TO SOUTH



HDR ENGINEERING, P.C.
500 7th Avenue, 15th Floor
New York, NY 10018
(212) 904-1212

Client Name

ASML


77 DANBURY ROAD
WILTON, CT
06897

Sheet Name

MICC BUILDING SECTION

Project Status

ARCHITECTURAL REVIEW BOARD

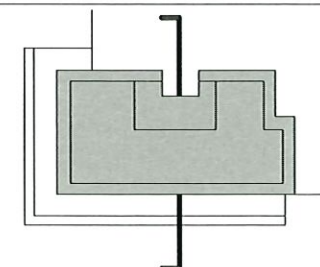


Sheet Number

A-302

Scale 1/32" = 1'-0"

Asset / Bldg Number **BIM77**

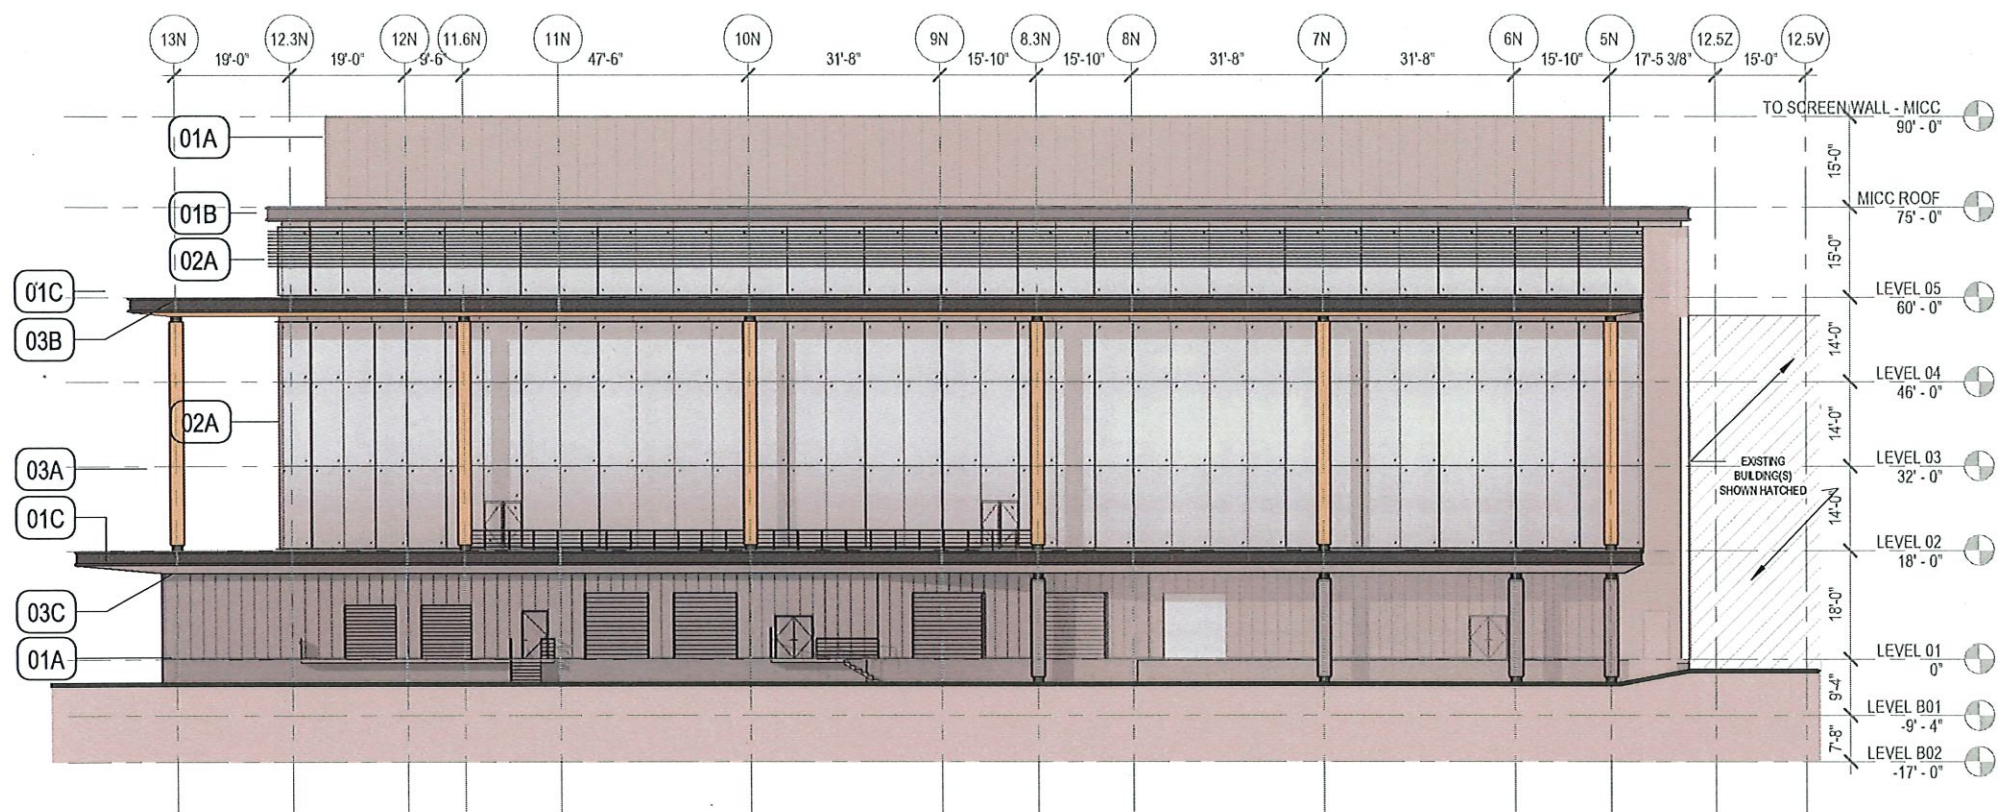

LEGEND

01A METAL PANEL
-RHEINZINK - prePATINA Graphite Grey

01B SOLAR SHADING
-RHEINZINK - prePATINA Graphite Grey

01C METAL FASCIA
-RHEINZINK - prePATINA Graphite Grey

02A CURTAIN WALL
-VISION GLASS

03A EXTERIOR CLADDING - Natural Wood Panel
-PARKLEX PRODEMA - NATURCLAD-W / Pale

03B EXTERIOR SOFFIT - Natural Wood Panel
-PARKLEX PRODEMA - NATURCLAD-W / Pale

03C EXTERIOR SOFFIT - Metal
-RHEINZINK - prePATINA Graphite Grey



MICC ELEVATION - SOUTH

1/32" = 1'-0"



HDR ENGINEERING, P.C.
500 7th Avenue, 15th Floor
New York, NY 10018
(212) 904-1212

Client Name

ASML


77 DANBURY ROAD
WILTON, CT
06897

Sheet Name

MICC ELEVATION - SOUTH

Project Status

ARCHITECTURAL REVIEW BOARD

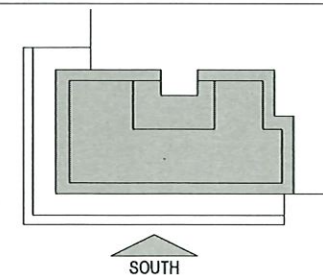


Sheet Number

A-401

Scale As indicated

Asset / Bldg Number **BIM77**

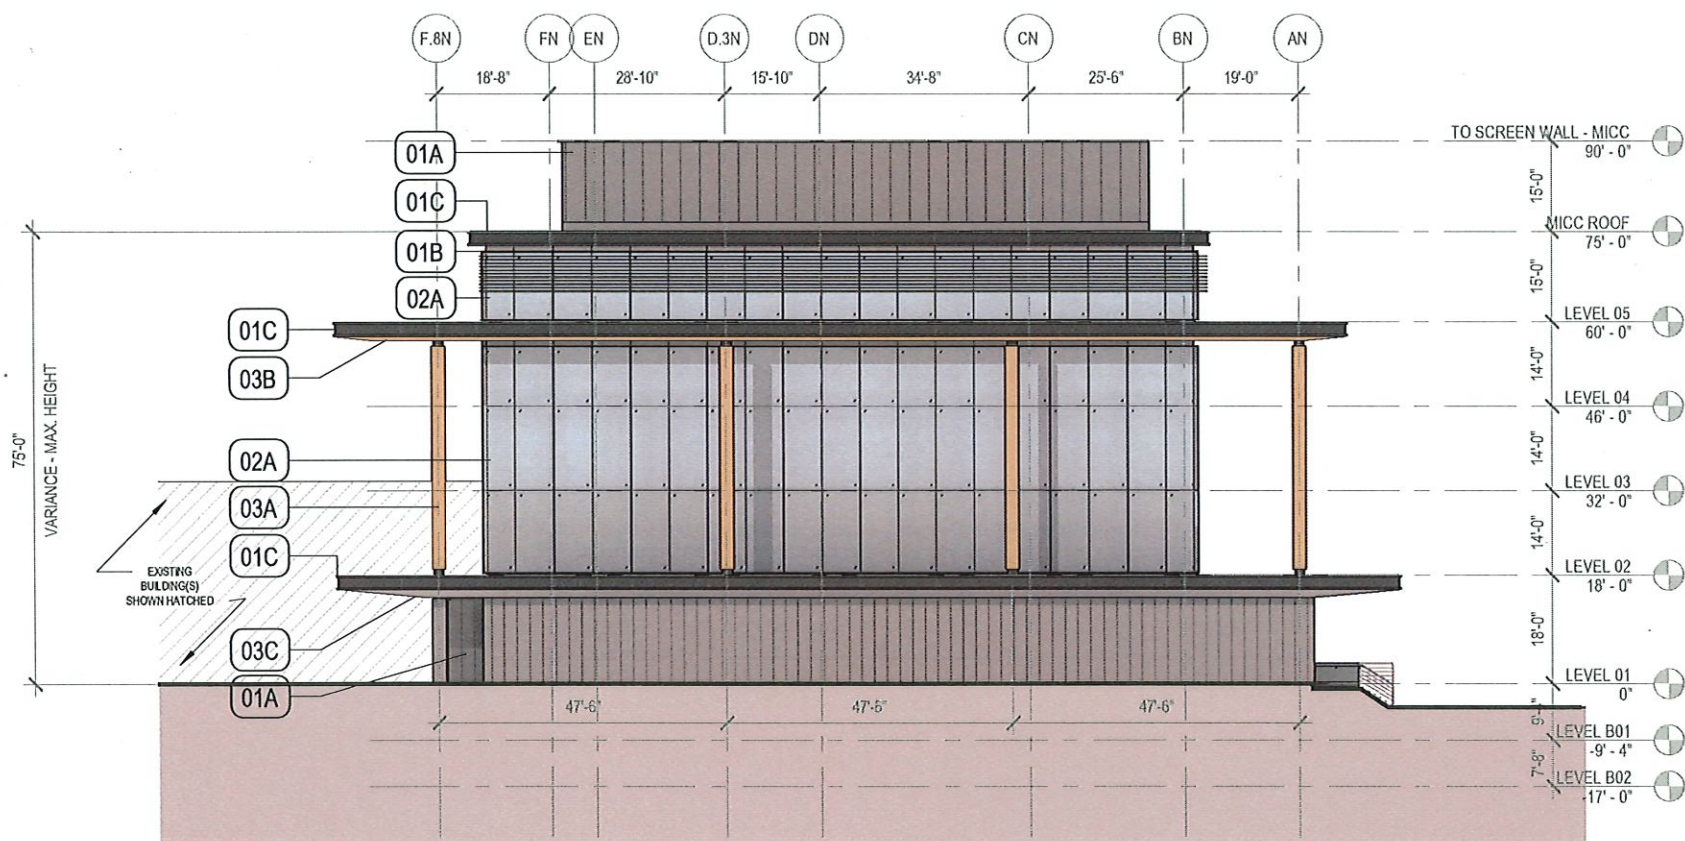

LEGEND

01A METAL PANEL
-RHEINZINK - prePATINA Graphite Grey

01B SOLAR SHADING
-RHEINZINK - prePATINA Graphite Grey

01C METAL FASCIA
-RHEINZINK - prePATINA Graphite Grey

02A CURTAIN WALL
-VISION GLASS

03A EXTERIOR CLADDING - Natural Wood Panel
-PARALEX PRODEMA - NATURCLAD-W / Pale

03B EXTERIOR SOFFIT - Natural Wood Panel
-PARALEX PRODEMA - NATURCLAD-W / Pale

03C EXTERIOR SOFFIT - Metal
-RHEINZINK - prePATINA Graphite Grey



MICC ELEVATION - WEST

1/32" = 1'-0"



HDR ENGINEERING, P.C.
500 7th Avenue, 15th Floor
New York, NY 10018
(212) 904-1212

Client Name

ASML


77 DANBURY ROAD
WILTON, CT
06897

Sheet Name

MICC ELEVATION - WEST

Project Status

ARCHITECTURAL REVIEW BOARD

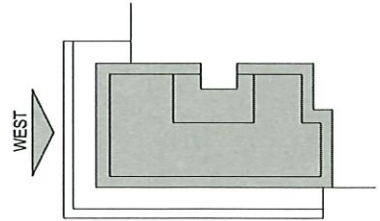


Sheet Number

A-402

Scale As indicated

Asset / Bldg Number **BIM77**

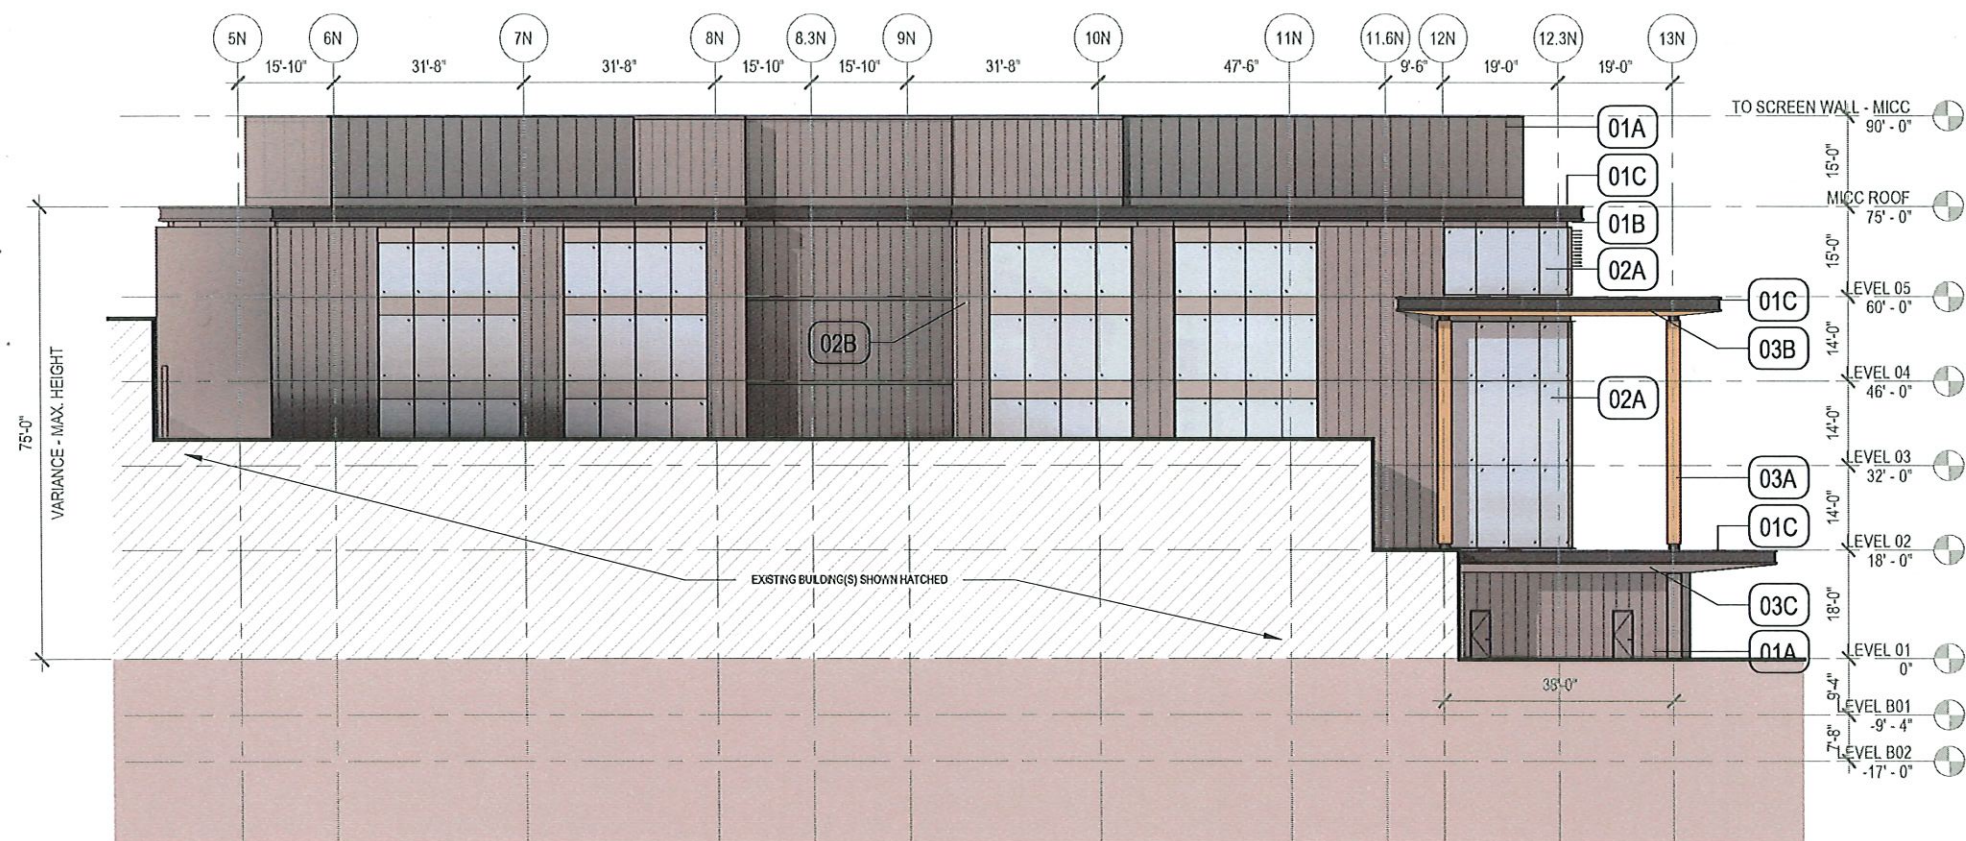

LEGEND

01A METAL PANEL
-RHEINZAK - prePATINA Graphite Grey

01B SOLAR SHADING
-RHEINZAK - prePATINA Graphite Grey

01C METAL FASCIA
-RHEINZAK - prePATINA Graphite Grey

02A CURTAIN WALL
-VISION GLASS

03A EXTERIOR CLADDING - Natural Wood Panel
-PARKLEX PRODEMA - NATURCLAD-W / Pale

03B EXTERIOR SOFFIT - Natural Wood Panel
-PARKLEX PRODEMA - NATURCLAD-W / Pale

03C EXTERIOR SOFFIT - Metal
-RHEINZAK - prePATINA Graphite Grey



MICC ELEVATION - NORTH

1/32" = 1'-0"



HDR ENGINEERING, P.C.
500 7th Avenue, 15th Floor
New York, NY 10018
(212) 904-1212

Client Name

ASML


77 DANBURY ROAD
WILTON, CT
06897

Sheet Name

MICC ELEVATION - NORTH

Project Status

ARCHITECTURAL REVIEW BOARD

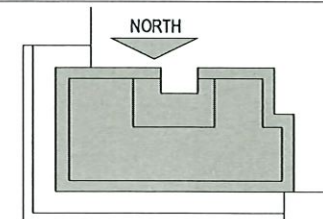

Sheet Number

A-403

Scale As indicated

Asset / Bldg Number **BIM77**