

200 Danbury  
Road LLC  
Sharp Hill  
Square

Raymond Morehouse House  
198 & 200 Danbury Road  
Willim, Connecticut

**BSA**

Bennett Sullivan Associates, Inc.  
Architects and Planners  
Suite 201, The Impact Center  
200 Danbury Road, Willim, CT 06895  
203.264.6202

**General Notes**

1. The drawings are prepared by the Architect and the Engineer for the purpose of obtaining a permit for the proposed construction. The drawings are not to be used for any other purpose without the written consent of the Architect and the Engineer. 

**FOUNDATION  
PERMIT  
FOR CONSTRUCTION**

| Revisions | Date       | Description       | Initials |
|-----------|------------|-------------------|----------|
| 1         | 07/22/2020 | ADP Initials: RJD | RJD      |


Drawing Title  
**Proposed  
First Floor Plan**

|                |           |
|----------------|-----------|
| Scale          | As Noted  |
| Date           | June 2020 |
| Drawn By       | COS/JHD   |
| Checked By     | SK        |
| BSA Job Number | 10071     |

Drawing Number

**A.101**

Bennett Sullivan Associates, Inc. © Copyright 2020

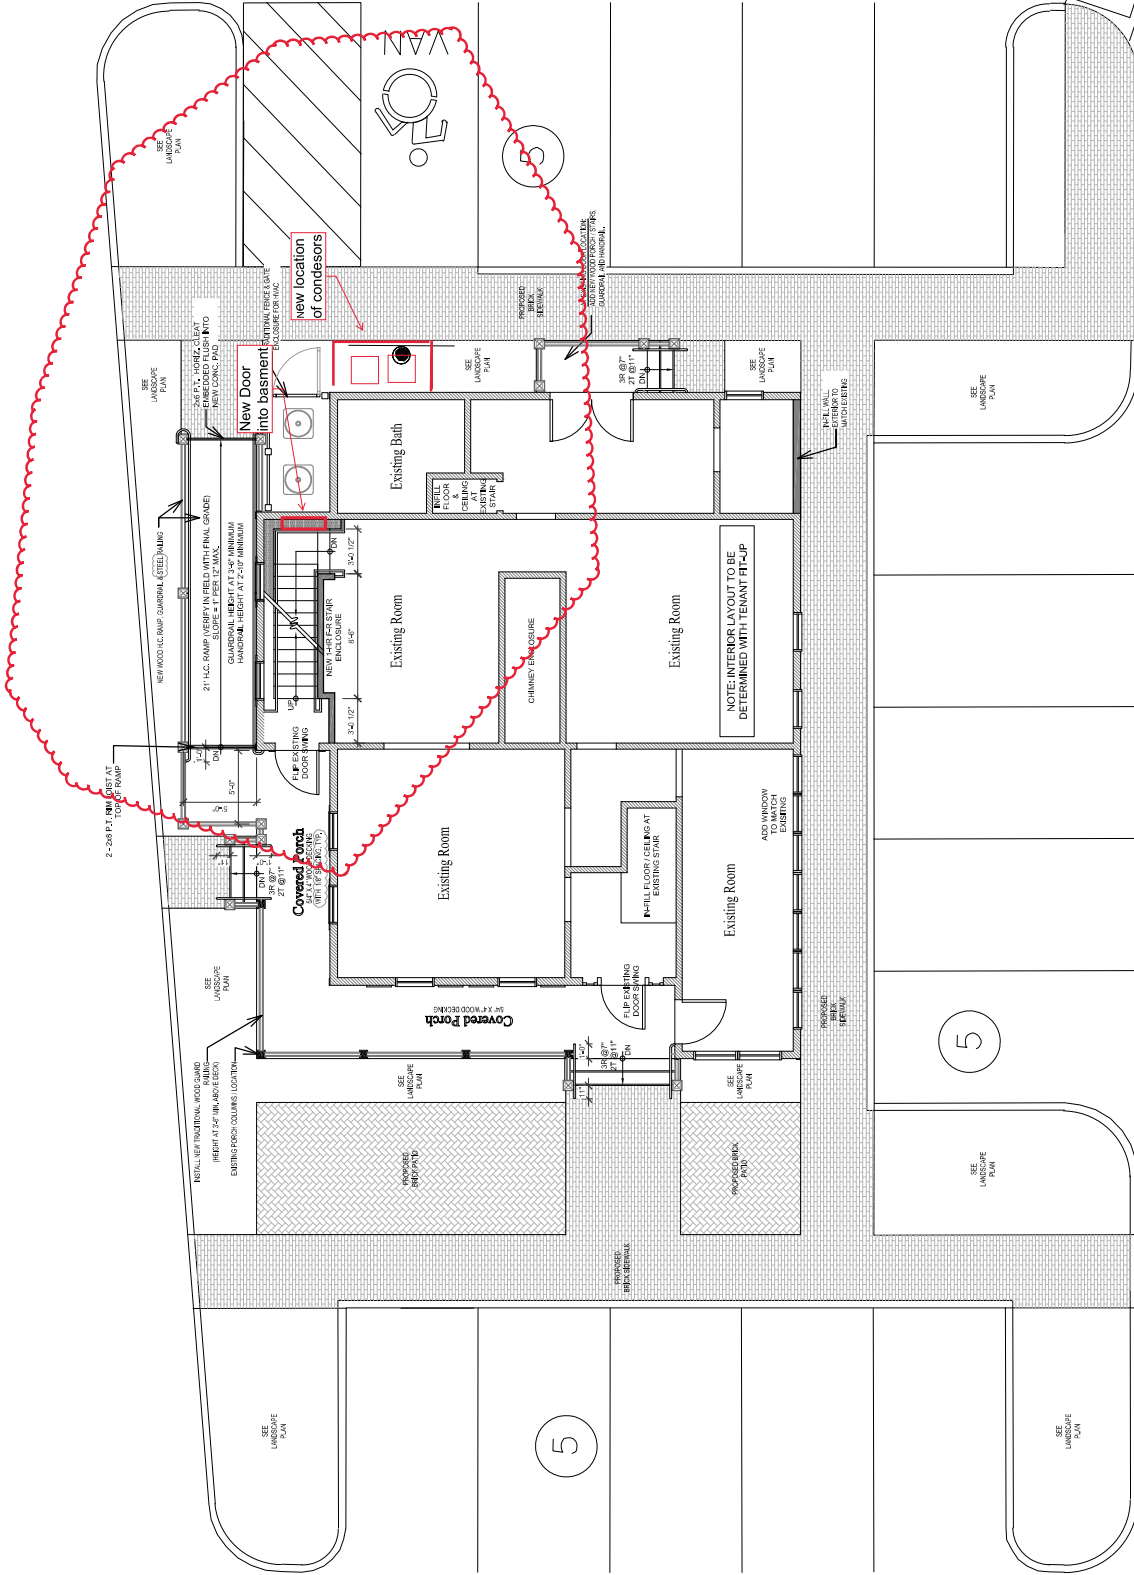

**1 FIRST FLOOR PLAN**

SCALE: 1/4" = 1'-0"

**A.101**



EXISTING WALL = PROPOSED WALL =