

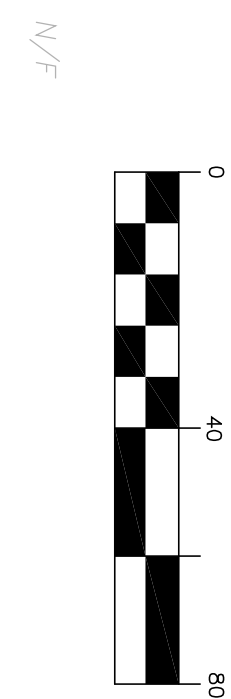


RY ROAD
D 4281 W L.

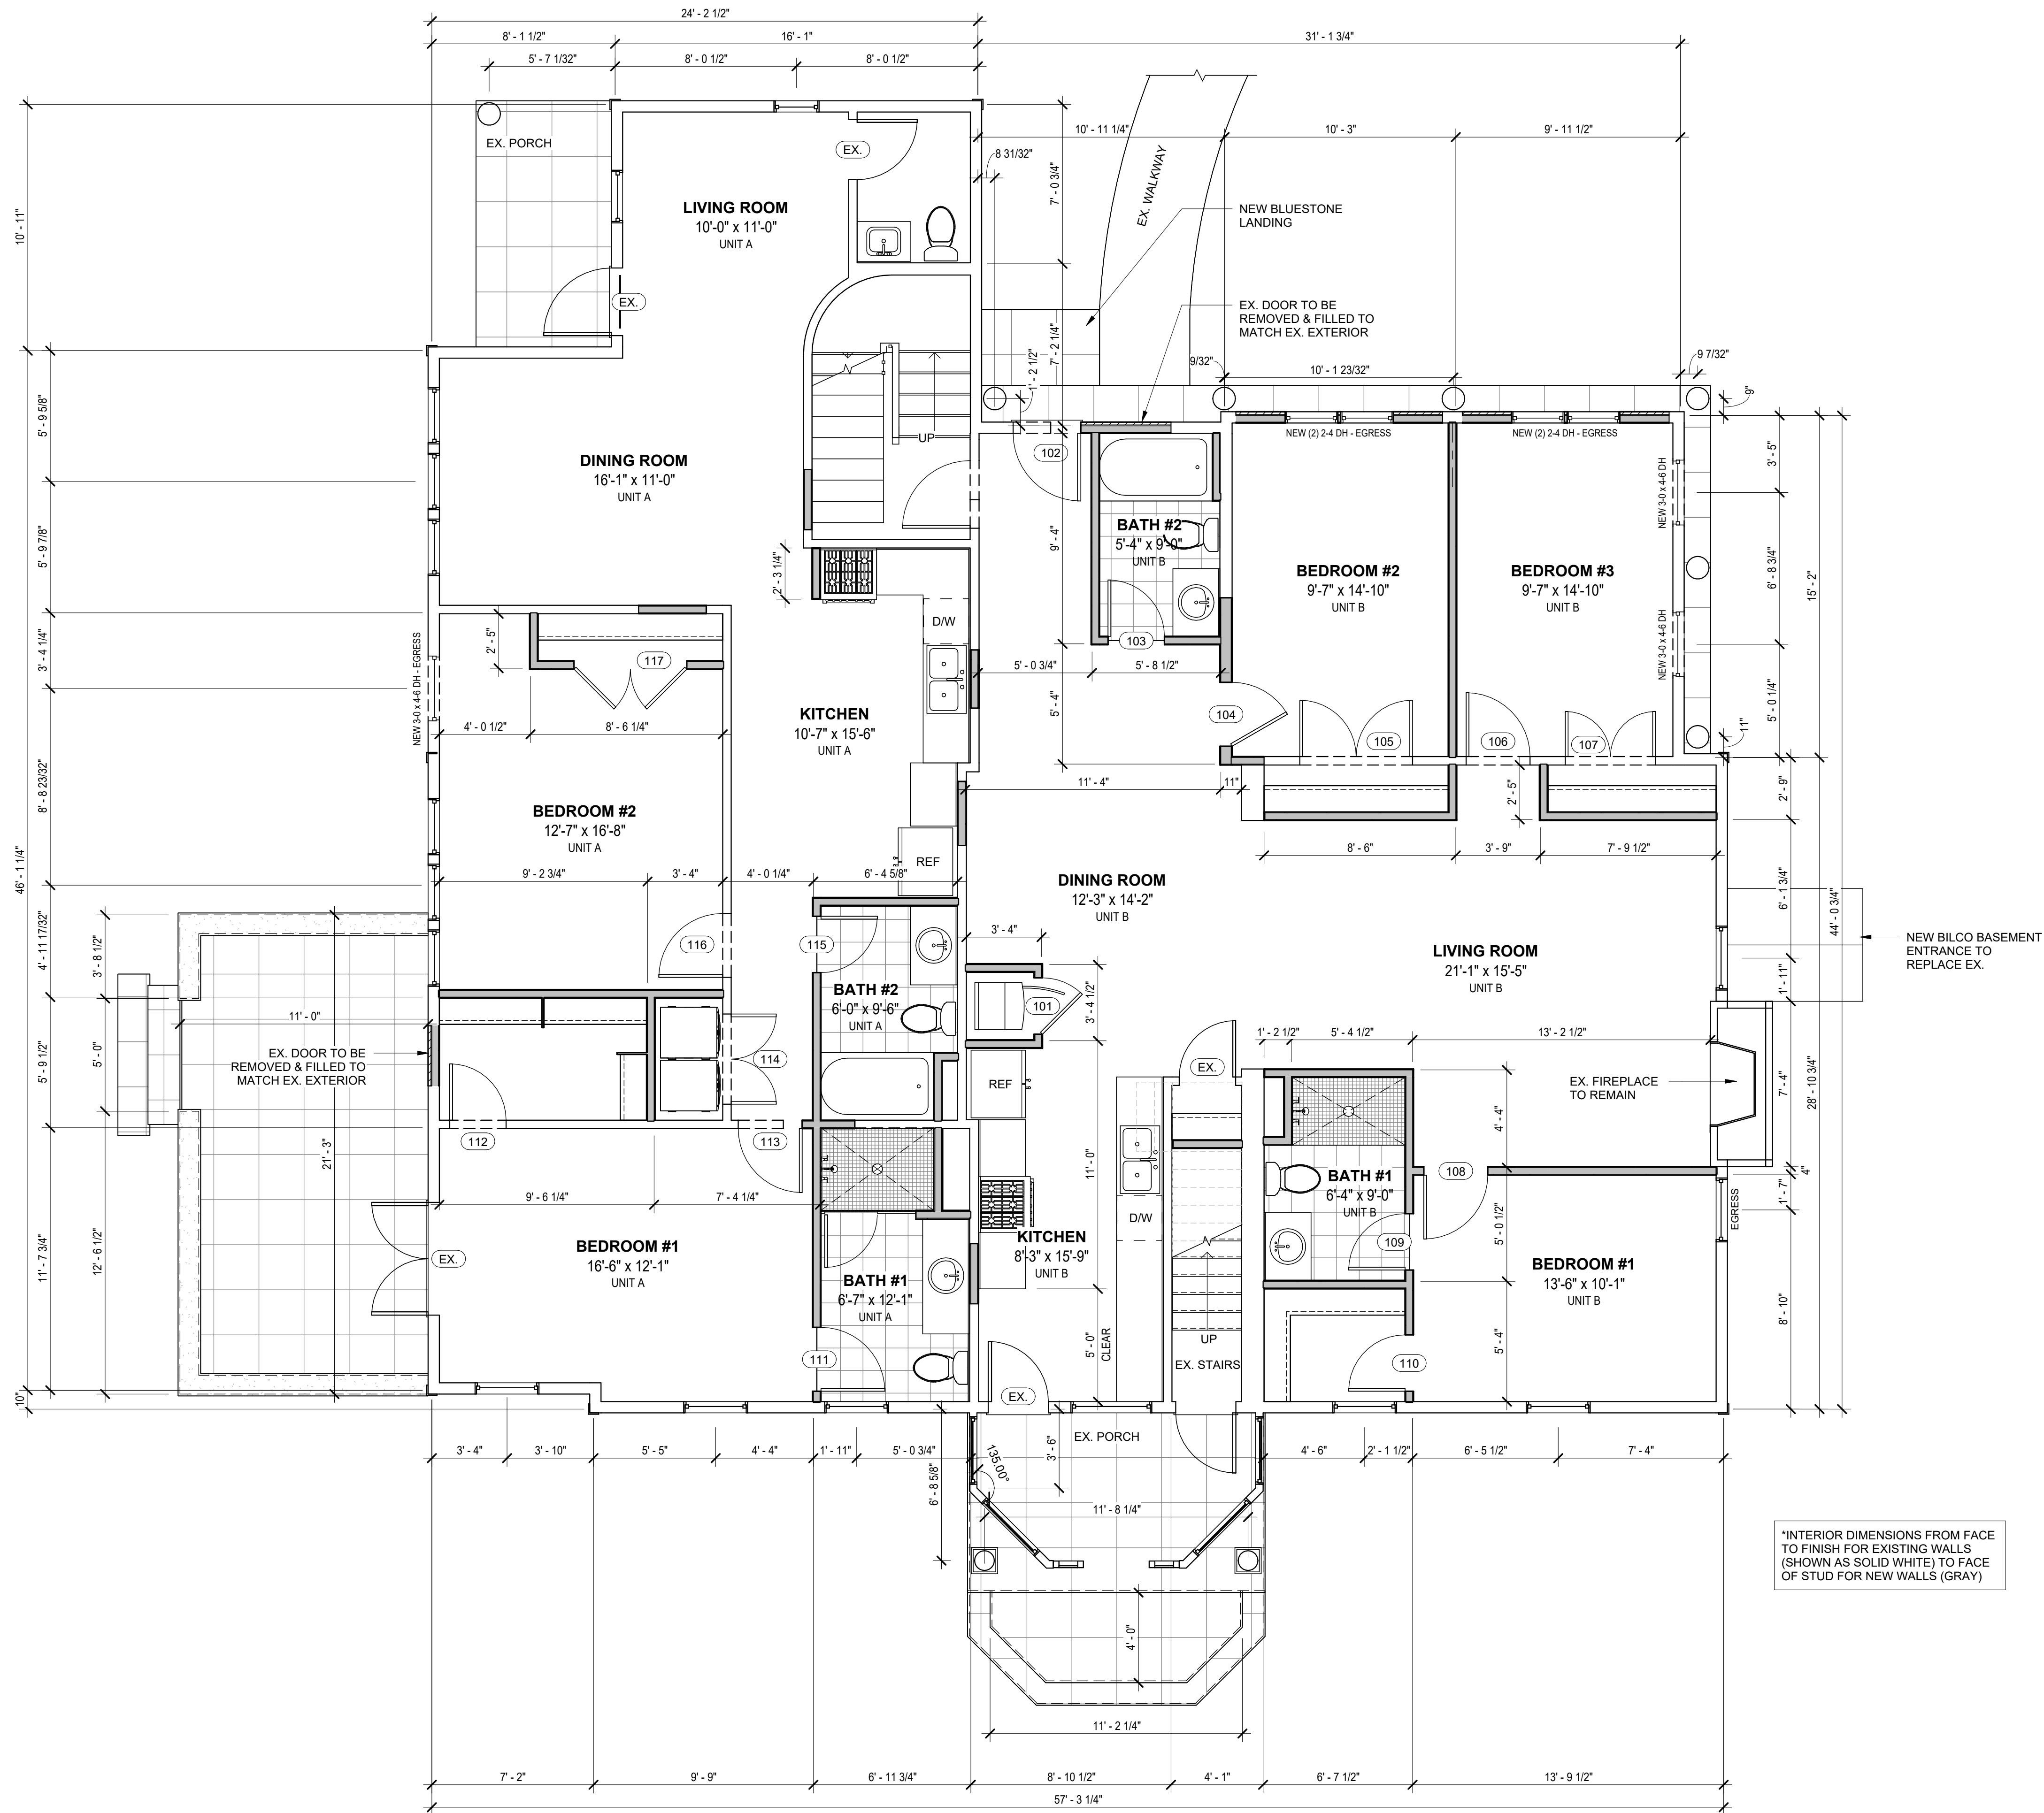

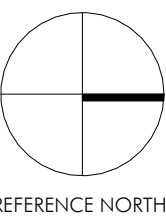

*INTERIOR DIMENSIONS FROM FACE TO FINISH FOR EXISTING WALLS (SHOWN AS SOLID WHITE) TO FACE OF STUD FOR NEW WALLS (GRAY)

LEGEND:	
	EXISTING WALL TO REMAIN
	NEW WALL
	WALL TO BE REMOVED
	NEW 12" x 12" FLOOR TILE
	NEW 2" x 2" MOSIAC TILE

FISRT FLOOR PLAN
1/4" = 1'-0"



PRELIMINARY - NOT FOR CONSTRUCTION

THIS DRAWING IS THE PROPERTY OF THE ARCHITECT; HAS BEEN PREPARED SPECIFICALLY FOR THE OWNER FOR THIS PROJECT AT THIS SITE, AND IS NOT TO BE USED FOR ANY OTHER PURPOSE, LOCATION OR OWNER, WITHOUT WRITTEN CONSENT OF THE ARCHITECT

REVISION:	
SCALE:	1/4" = 1'-0"
DATE:	06/13/22
DRAWN BY:	CP

PHILIP H. CERRONE III, AIA, NCARB
ARCHITECT
421 Meadow Street
Fairfield, CT 06824
203.333.2066
COPYRIGHT HELD BY:

WHITE FENCES
523 DANBURY RD
WILTON, CT
FIRST FLOOR PLAN

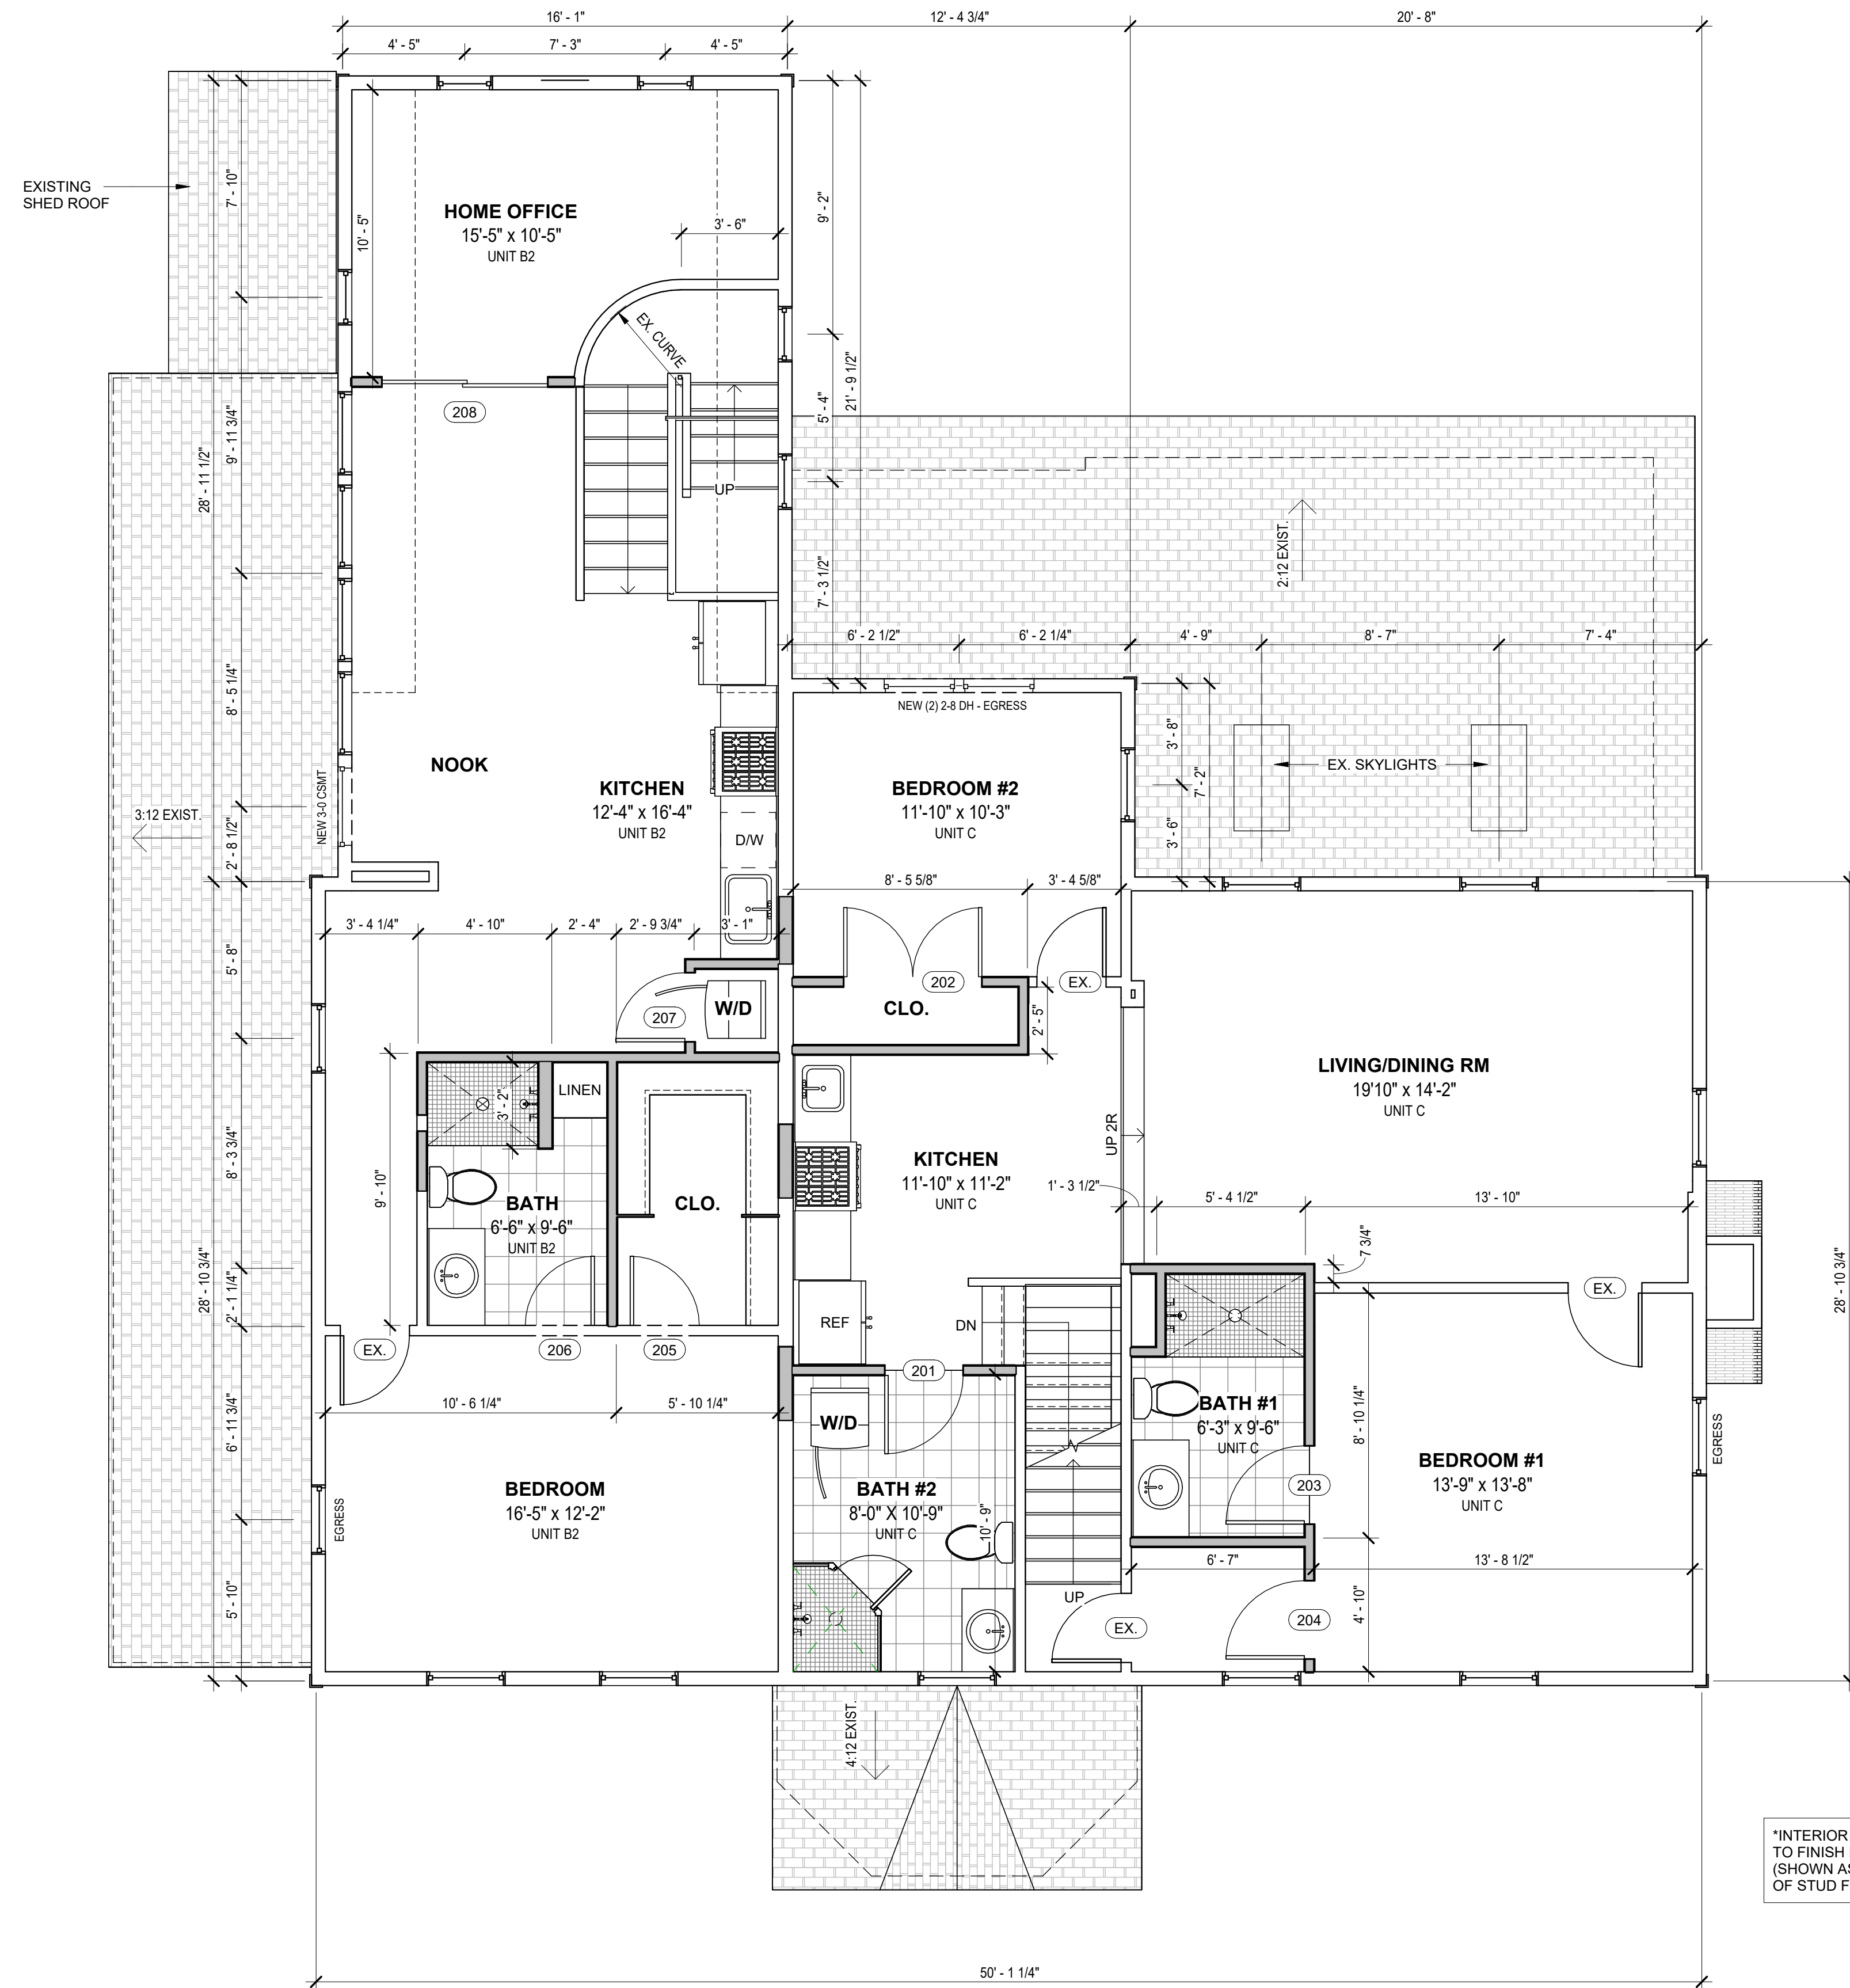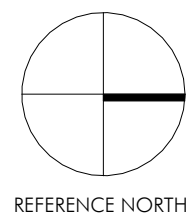

SECOND FLOOR PLAN
1/4" = 1'-0"

LEGEND:	
	EXISTING WALL TO REMAIN
	NEW WALL
	WALL TO BE REMOVED
	NEW 12" x 12" FLOOR TILE
	NEW 2" x 2" MOSIAC TILE

PRELIMINARY - NOT FOR CONSTRUCTION

THIS DRAWING IS THE PROPERTY OF THE ARCHITECT; HAS BEEN PREPARED SPECIFICALLY FOR THE OWNER FOR THIS PROJECT AT THIS SITE, AND IS NOT TO BE USED FOR ANY OTHER PURPOSE, LOCATION OR OWNER, WITHOUT WRITTEN CONSENT OF THE ARCHITECT

REVISION:	
SCALE:	1/4" = 1'-0"
DATE:	06/13/22
DRAWN BY:	CP

PHILIP H. CERRONE III, AIA, NCARB
ARCHITECT
421 Meadow Street
Fairfield, CT 06824
203.333.2066
COPYRIGHT HELD BY:



WHITE FENCES
523 DANBURY RD
WILTON, CT

PROJECT NUMBER:
2022-08
A1.03

SECOND FLOOR PLAN

ROOF NOTES:

1. TYPICAL ROOFING SYSTEM SHALL BE AS FOLLOWS: ASPHALT ROOF SHINGLES, ROOFING FELT / SELF ADHERED ROOFING UNDERLAYMENT OVER ROOF SHEATHING.
2. ROOFING FELT SHALL BE UL RATED 30 LB ASPHALT SATURATED ORGANIC FELT.
3. TYPICAL SELF ADHERED ROOFING UNDERLAYMENT SHALL BE W.R. GRACE "ICE AND WATER SHIELD". INSTALL AT FOLLOWING LOCATIONS: 1) ALONG EAVES EXTENDING A MINIMUM OF 36" HORIZONTALLY UP ROOF BEYOND THE INSULATED WALL LINE. 2) 36" SHEET WIDTH ALONG GABLE (RAKE) ENDS. 3) 36" SHEET WIDTH AT VALLEYS. 4) 36" SHEET WIDTH AT ROOF/WALL INTERSECTIONS. 5) ALL AROUND CHIMNEYS, SKYLIGHTS AND OTHER ROOF PENETRATIONS. 6) COMPLETELY AT ALL ROOFS LESS THAN 4:12 PITCH. 7) 36" SHEET AT ROOF PITCH TRANSITIONS. 8) OTHER AREAS AS REQUIRED BY CODE.
4. INSTALL CONTINUOUS W.R. GRACE "ULTRA" SELF ADHERED ROOFING UNDERLAYMENT UNDER FLAT SOLDERED SEAMED COPPER WHERE METAL PANS ARE INDICATED. IF FIELD SEAMING IS PERFORMED PLACE 2 LAYERS ROOFING FELT UNDER SEAM LOCATIONS TO PROTECT UNDERLAYMENT.
5. INSTALL PREFINISHED METAL DRIP FLASHING ALONG ALL EAVES AND RAKE ENDS TO HAVE MINIMUM 6" FLANGE ONTO ROOF SURFACE.
6. INSTALL PREFINISHED METAL VALLEY FLASHING WITH 1" V-CRIMP, 12" MINIMUM UP EACH SIDE OF VALLEYS
7. INSTALL PREFINISHED METAL FLASHING AT ROOF PITCH TRANSITIONS.
8. INSTALL PREFINISHED METAL STEP FLASHING ALONG ROOF / WALL INTERSECTIONS AND ALONG ROOF / CHIMNEY INTERSECTIONS.
9. CONFORM WITH "SMACNA" ARCHITECTURAL SHEET METAL MANUAL, 5TH ADDITION, 1993 WITH ADDENDUM NO. 1 OCTOBER 31, 1997 FOR ALL METAL ROOFING, FLASHING AND ROOF PENETRATION SYSTEMS
10. RIDGE VENTS TO BE HIGH PROFILE, PLASTIC TYPE, SHINGLE OVER VENT SYSTEM (COR-A-VENT V-600 SERIES OR EQUAL). INSTALL CONTINUOUSLY ALONG RIDGES.
11. INSTALL ROOF TO WALL VENTS (COR-A-VENT ROOF-2-WALL VENT OR EQUAL) WHERE INDICATED ON DRAWINGS.

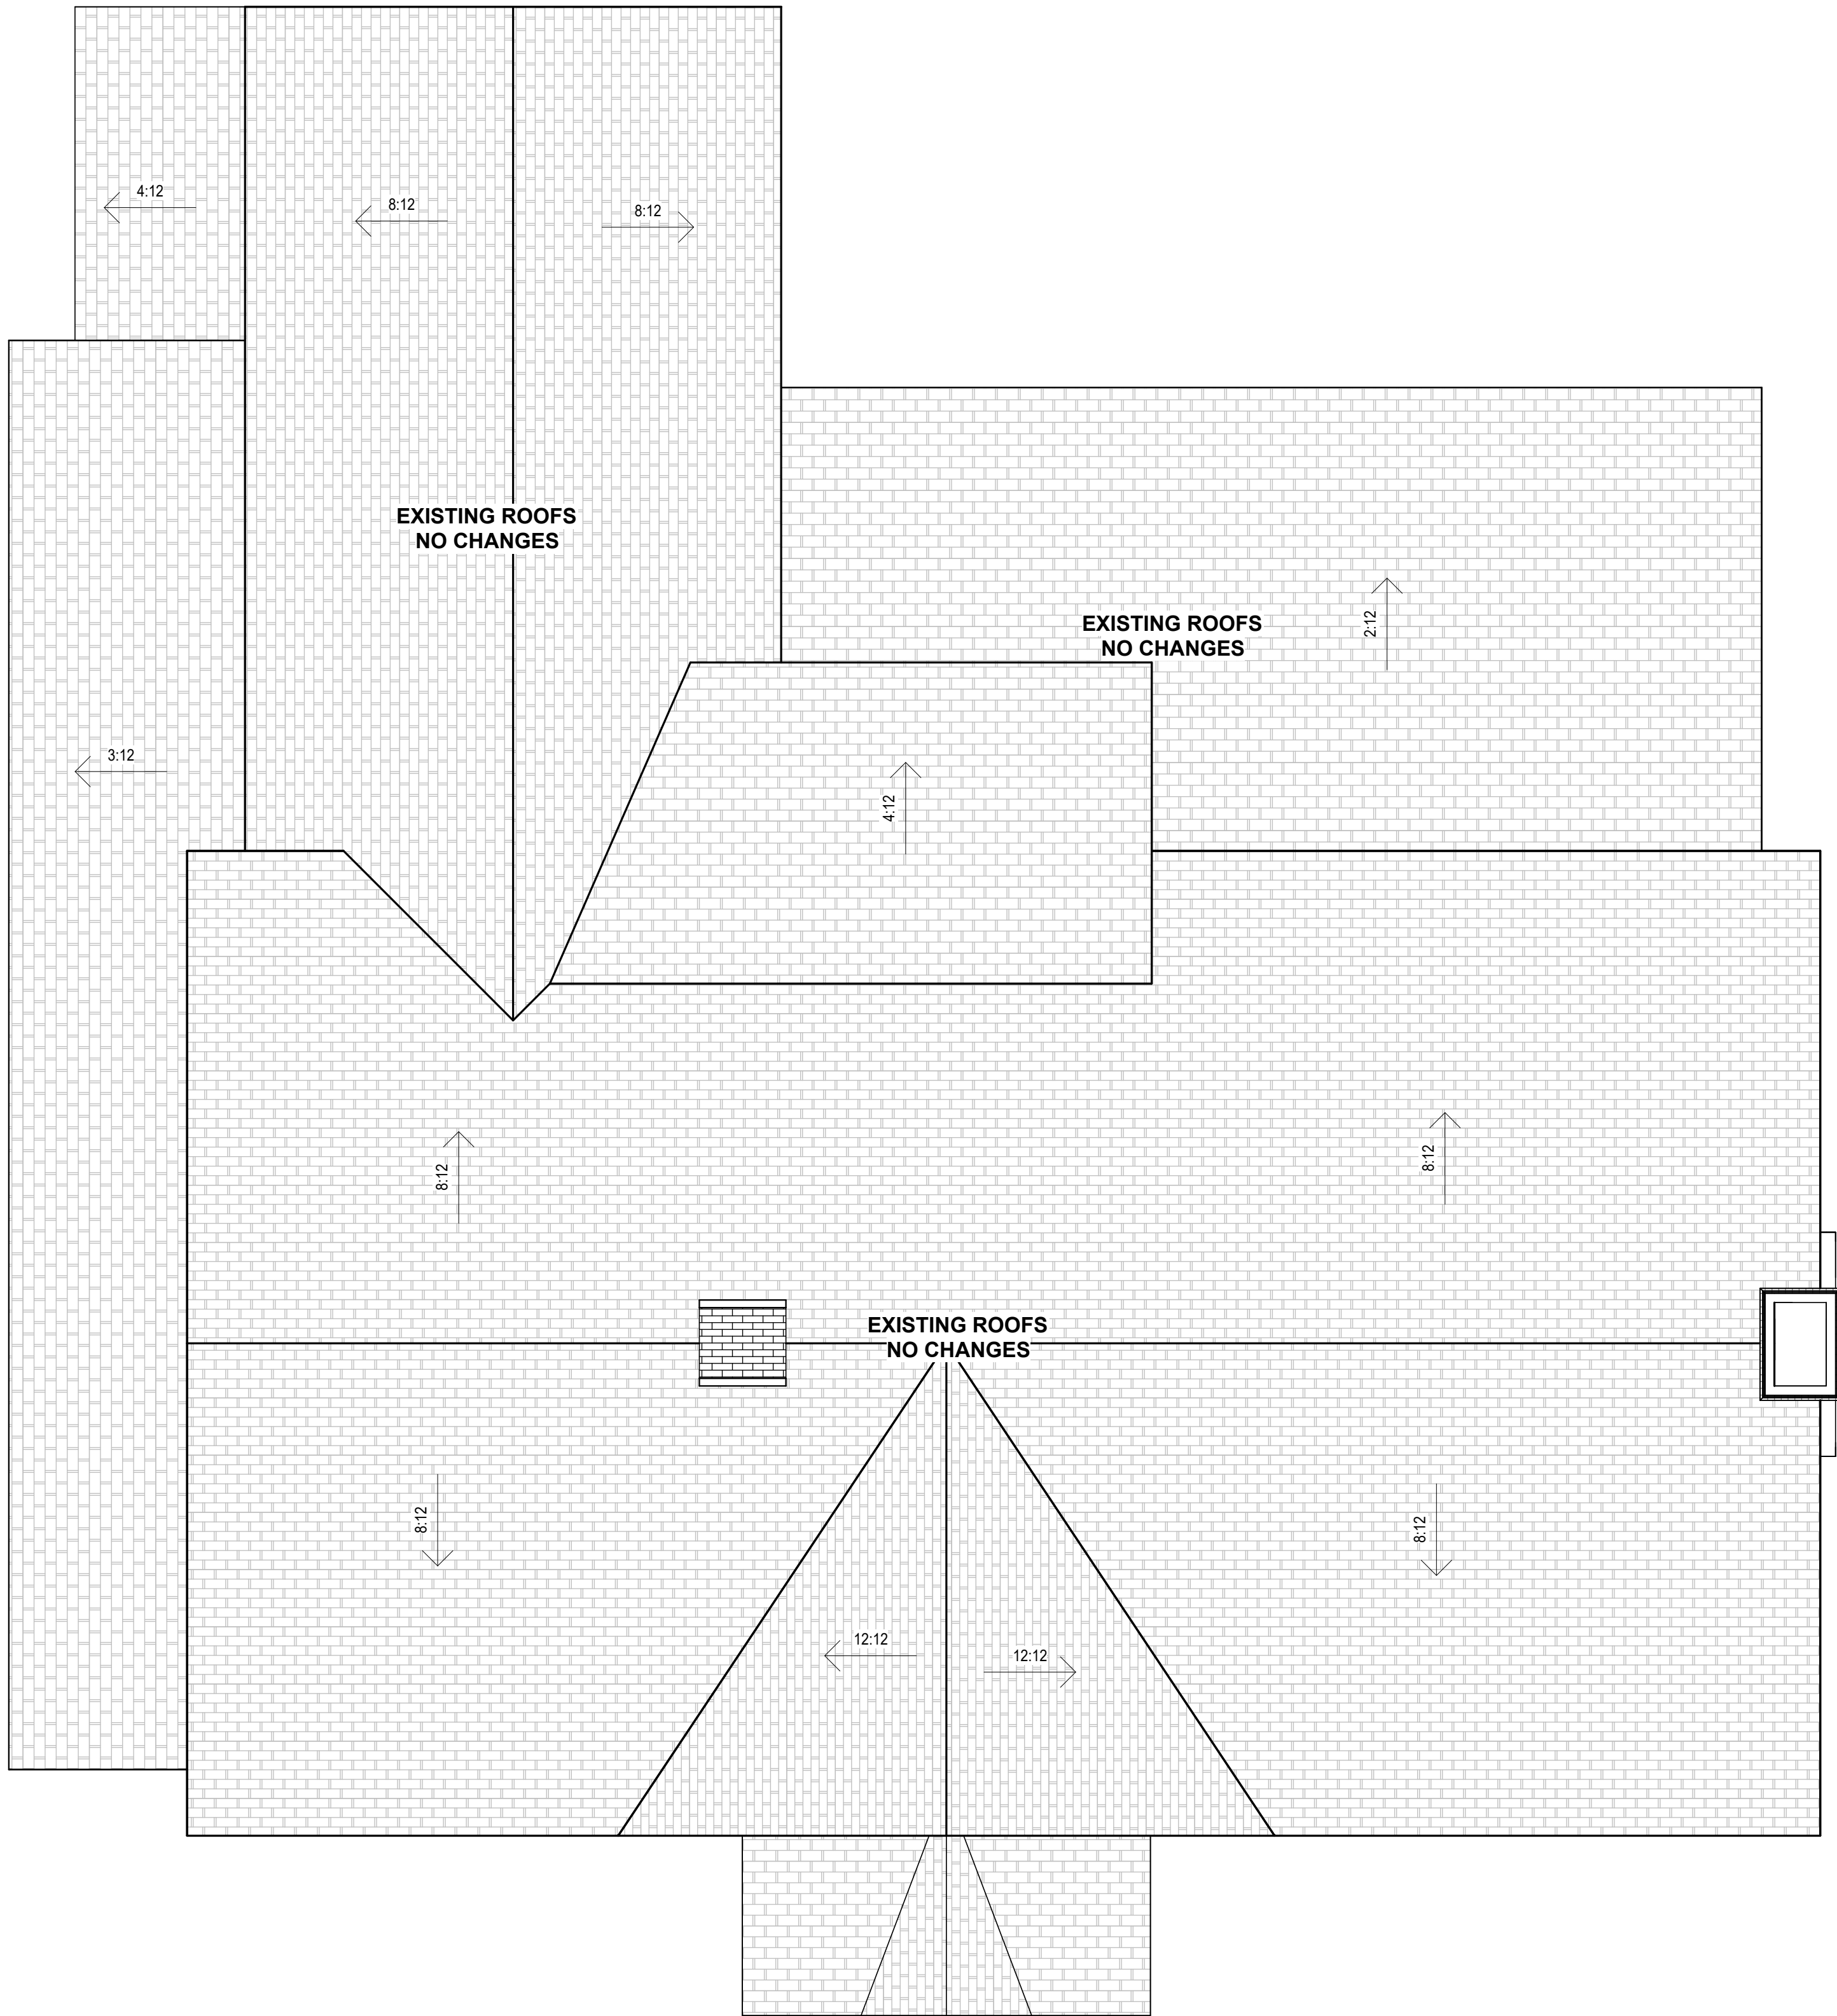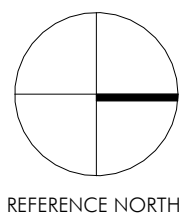

1 ROOF PLAN
A1.04 1/4" = 1'-0"

PRELIMINARY - NOT FOR CONSTRUCTION

PROJECT NUMBER:
2022-08

WHITE FENCES
523 DANBURY RD
WILTON, CT

ROOF PLAN

A1.04

PHILIP H. CERRONE III, AIA, NCARB
ARCHITECT
421 Meadow Street
Fairfield, CT 06824
203.333.2066
COPYRIGHT HELD BY:


REVISION:

SCALE:
1/4" = 1'-0"

DATE:
06/13/22

DRAWN BY:
EAD

THIS DRAWING IS THE PROPERTY OF THE ARCHITECT; HAS BEEN PREPARED SPECIFICALLY FOR THE OWNER FOR THIS PROJECT AT THIS SITE, AND IS NOT TO BE USED FOR ANY OTHER PURPOSE, LOCATION OR OWNER, WITHOUT WRITTEN CONSENT OF THE ARCHITECT

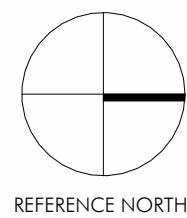

1 EAST ELEVATION (FRONT)
A2.01 1/4" = 1'-0"



2 SOUTH ELEVATION (LEFT)
A2.01 1/4" = 1'-0"

PRELIMINARY - NOT FOR CONSTRUCTION

THIS DRAWING IS THE PROPERTY OF THE ARCHITECT; HAS BEEN PREPARED SPECIFICALLY FOR THE OWNER FOR THIS PROJECT AT THIS SITE, AND IS NOT TO BE USED FOR ANY OTHER PURPOSE, LOCATION OR OWNER, WITHOUT WRITTEN CONSENT OF THE ARCHITECT

REVISION:



SCALE:	1/4" = 1'-0"
DATE:	06/13/22
DRAWN BY:	EAD

PHILIP H. CERRONE III, AIA, NCARB
ARCHITECT
421 Meadow Street
Fairfield, CT 06824
203.333.2066
COPYRIGHT HELD BY:


WHITE FENCES
523 DANBURY RD
WILTON, CT
EXTERIOR ELEVATIONS

PROJECT NUMBER:
2022-08

A2.01

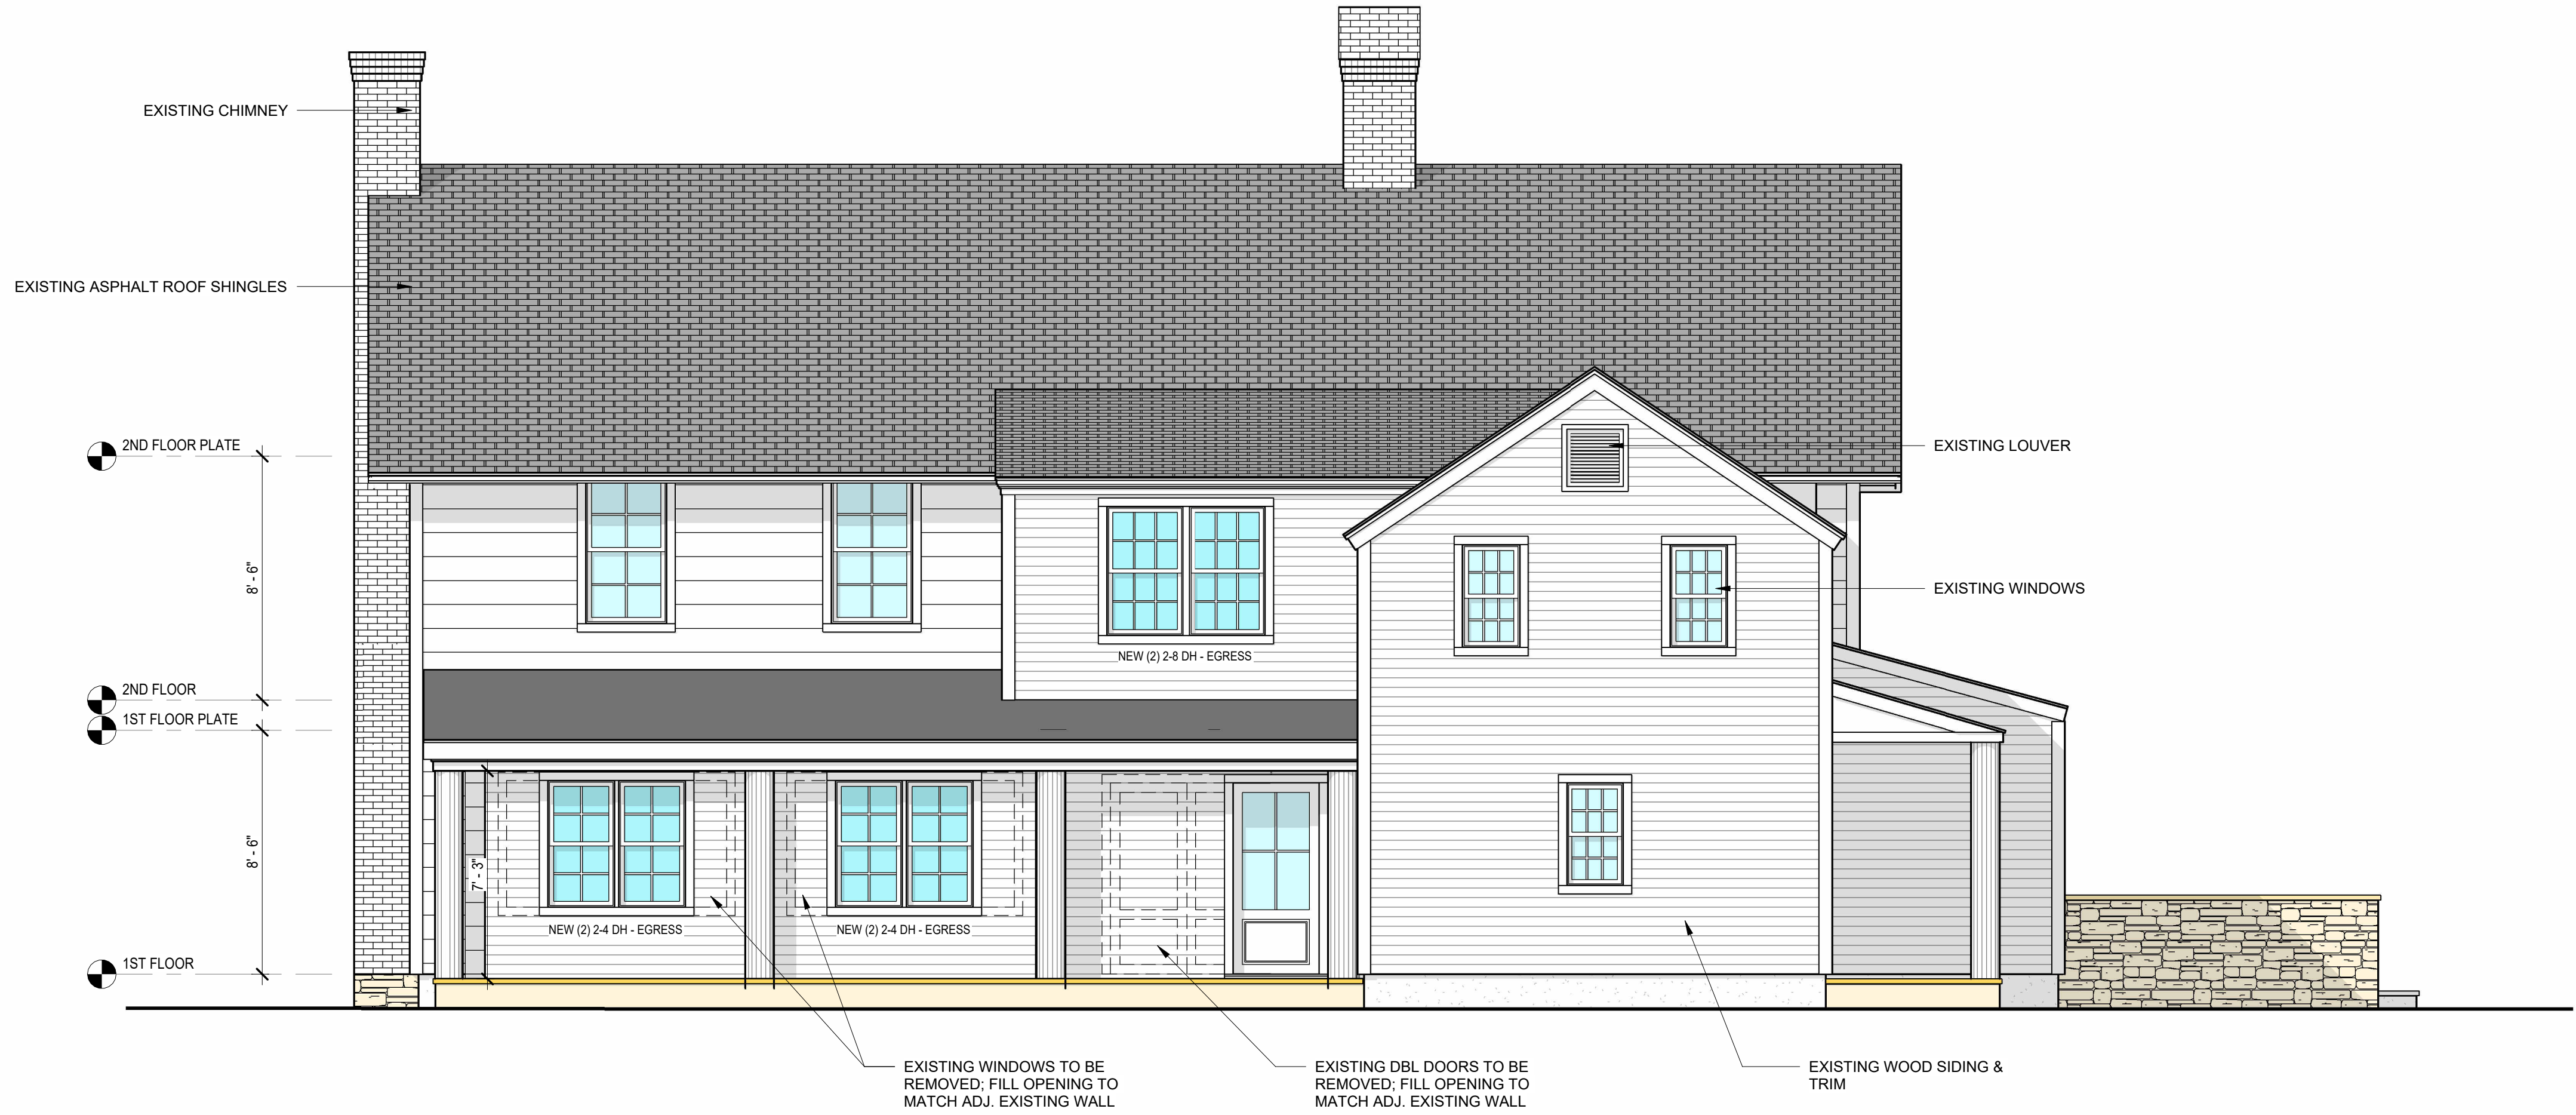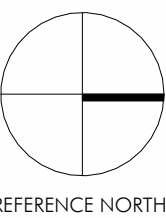

1 WEST ELEVATION (REAR)
A2.02 1/4" = 1'-0"

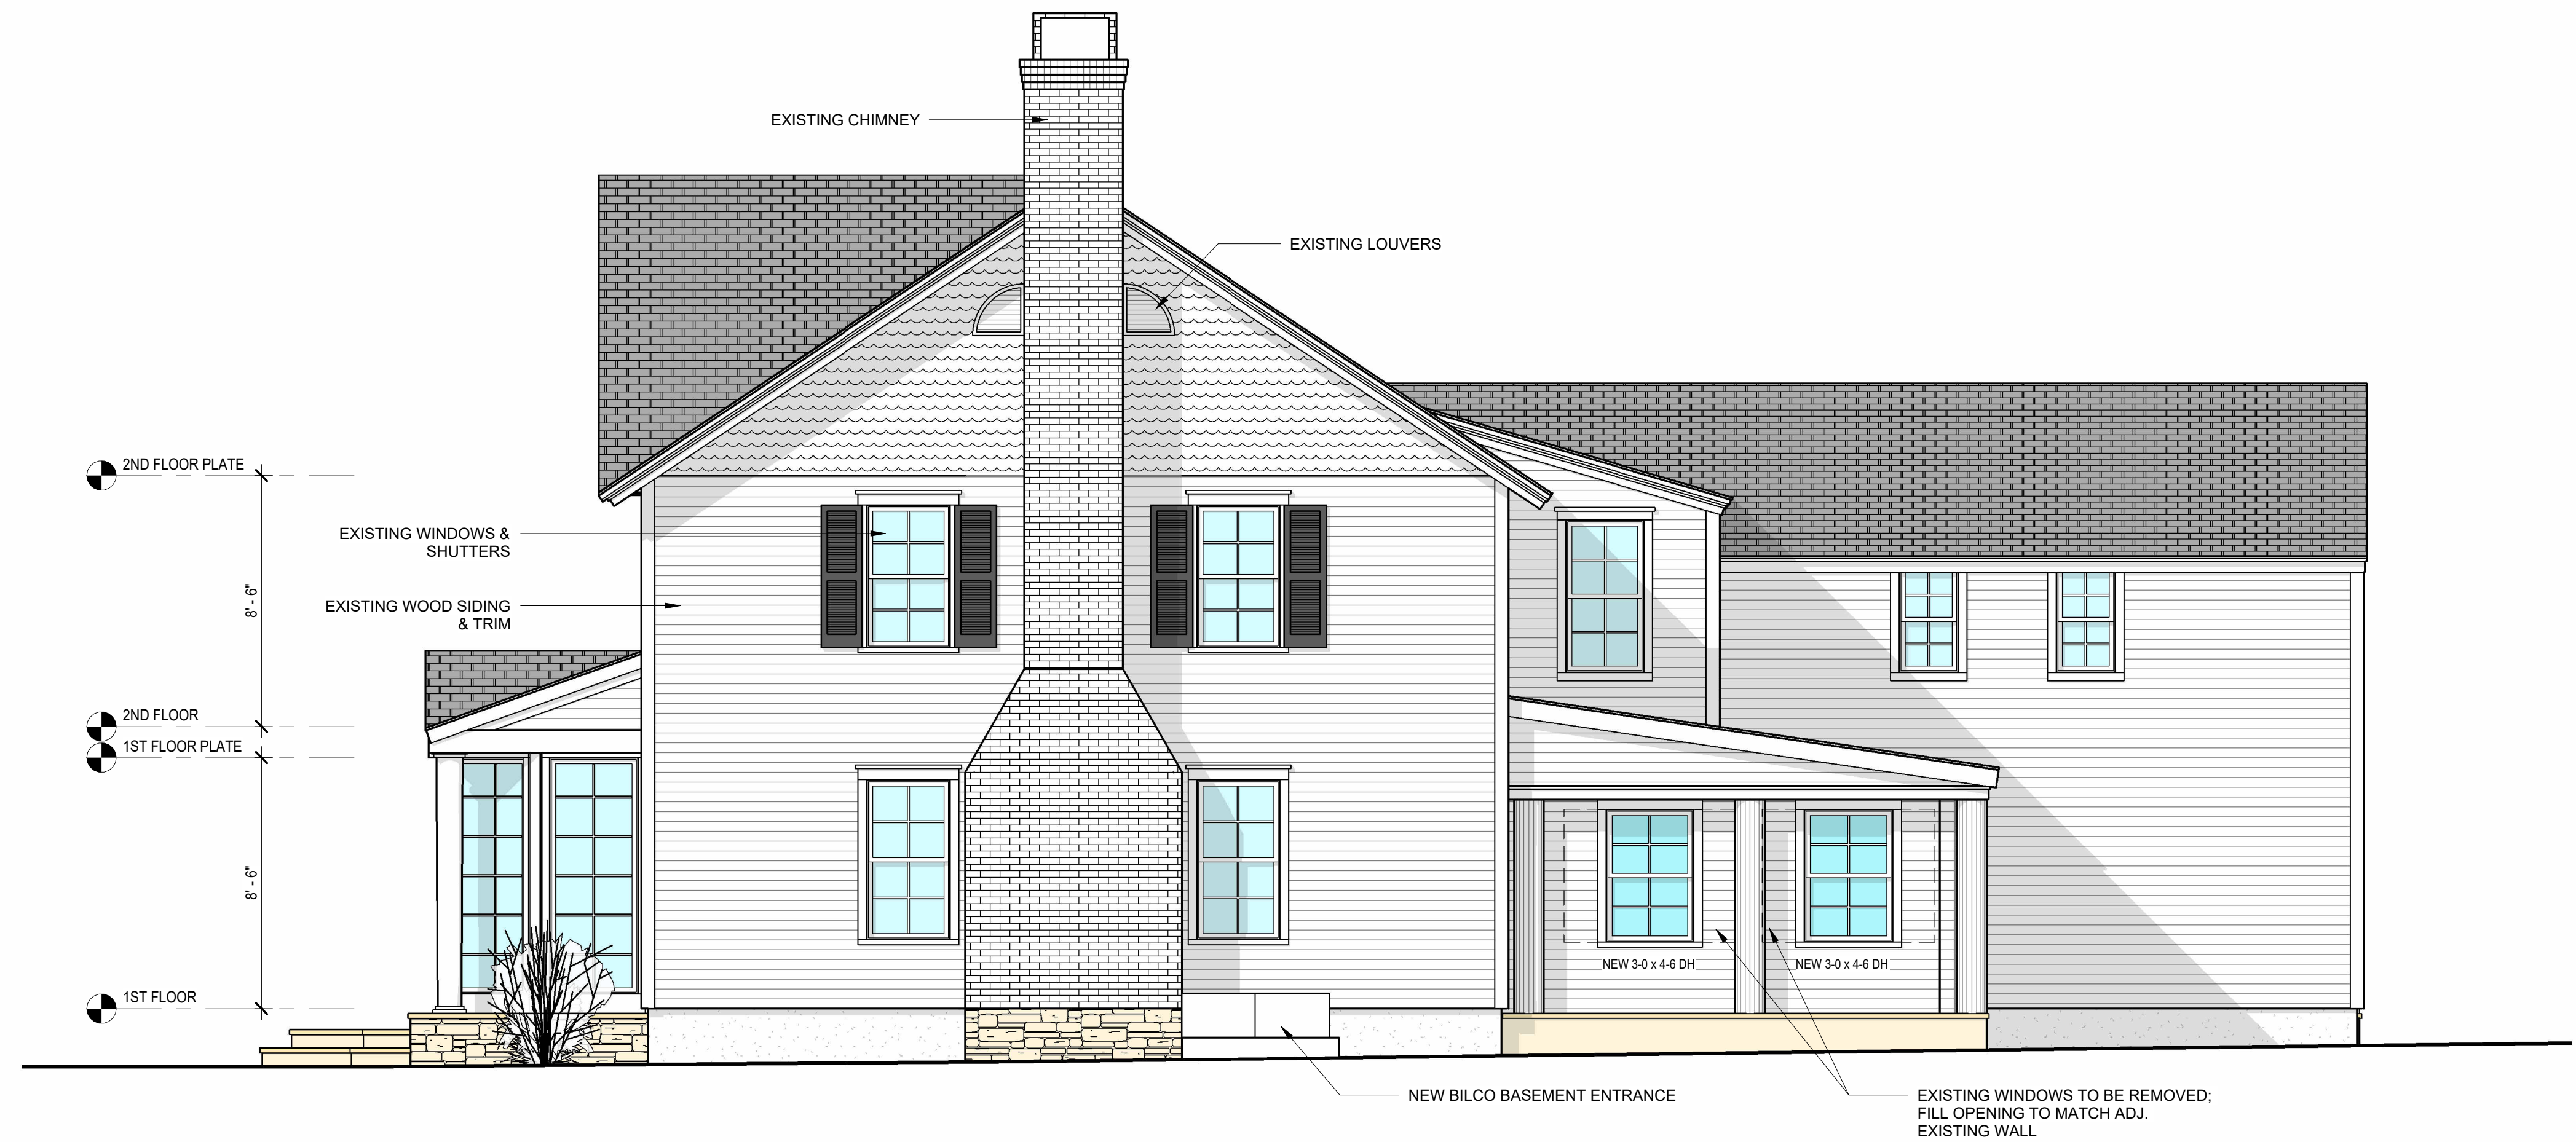

2 NORTH ELEVATION (RIGHT)
A2.02 1/4" = 1'-0"

PRELIMINARY - NOT FOR CONSTRUCTION



THIS DRAWING IS THE PROPERTY OF THE ARCHITECT; HAS BEEN PREPARED SPECIFICALLY FOR THE OWNER FOR THIS PROJECT AT THIS SITE, AND IS NOT TO BE USED FOR ANY OTHER PURPOSE, LOCATION OR OWNER, WITHOUT WRITTEN CONSENT OF THE ARCHITECT

REVISION:	SCALE: 1/4" = 1'-0"	DATE: 06/13/22	DRAWN BY: EAD
-----------	---------------------	----------------	---------------

PHILIP H. CERRONE III, AIA, NCARB
ARCHITECT
421 Meadow Street
Fairfield, CT 06824
203.333.2066
COPYRIGHT HELD BY:

WHITE FENCES
523 DANBURY RD
WILTON, CT
EXTERIOR ELEVATIONS

PROJECT NUMBER:
2022-08
A2.02

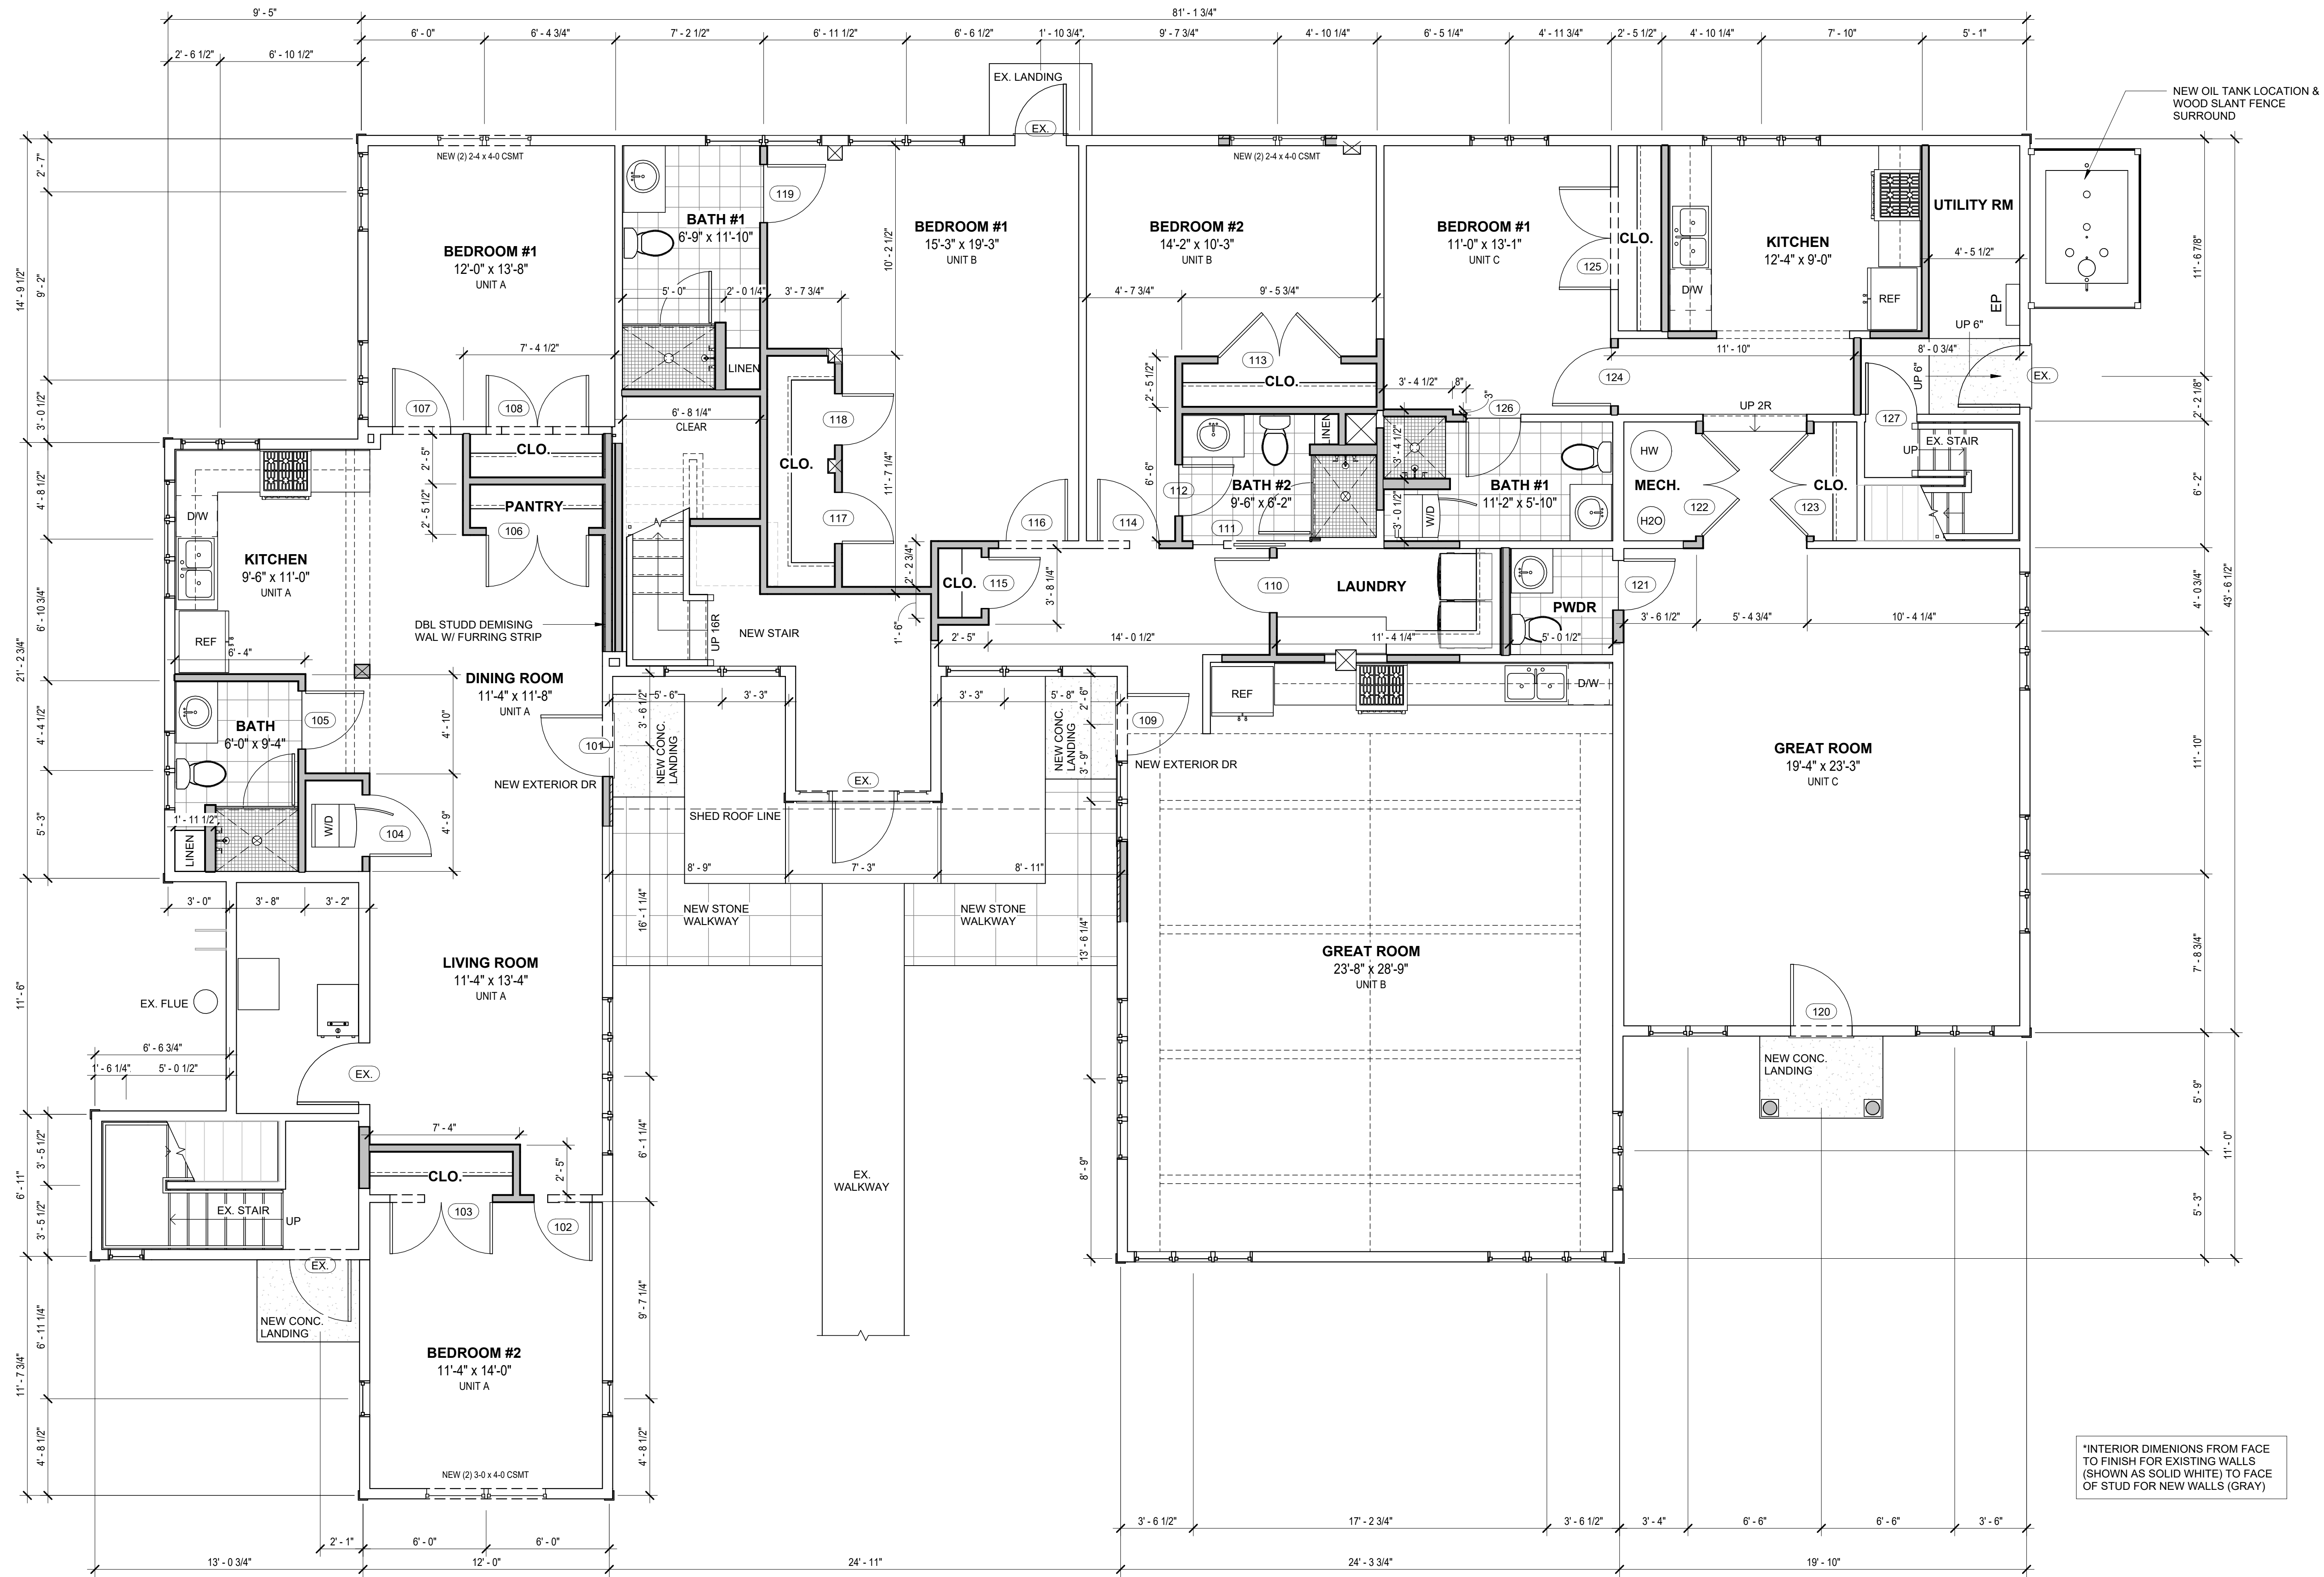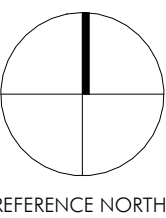

*INTERIOR DIMENSIONS FROM FACE TO FINISH FOR EXISTING WALLS (SHOWN AS SOLID WHITE) TO FACE OF STUD FOR NEW WALLS (GRAY)

LEGEND:	
	EXISTING WALL TO REMAIN
	NEW WALL
	WALL TO BE REMOVED

FISRT FLOOR PLAN
1/4" = 1'-0"

PRELIMINARY - NOT FOR CONSTRUCTION


THIS DRAWING IS THE PROPERTY OF THE ARCHITECT; HAS BEEN PREPARED SPECIFICALLY FOR THE OWNER FOR THIS PROJECT AT THIS SITE, AND IS NOT TO BE USED FOR ANY OTHER PURPOSE, LOCATION OR OWNER, WITHOUT WRITTEN CONSENT OF THE ARCHITECT

REVISION:	
SCALE:	1/4" = 1'-0"
DATE:	07/16/22
DRAWN BY:	CP

PHILIP H. CERRONE III, AIA, NCARB
ARCHITECT
421 Meadow Street
Fairfield, CT 06824
203.333.2066

WHITE FENCES
529 DANBURY RD
WILTON, CT

FIRST FLOOR PLAN

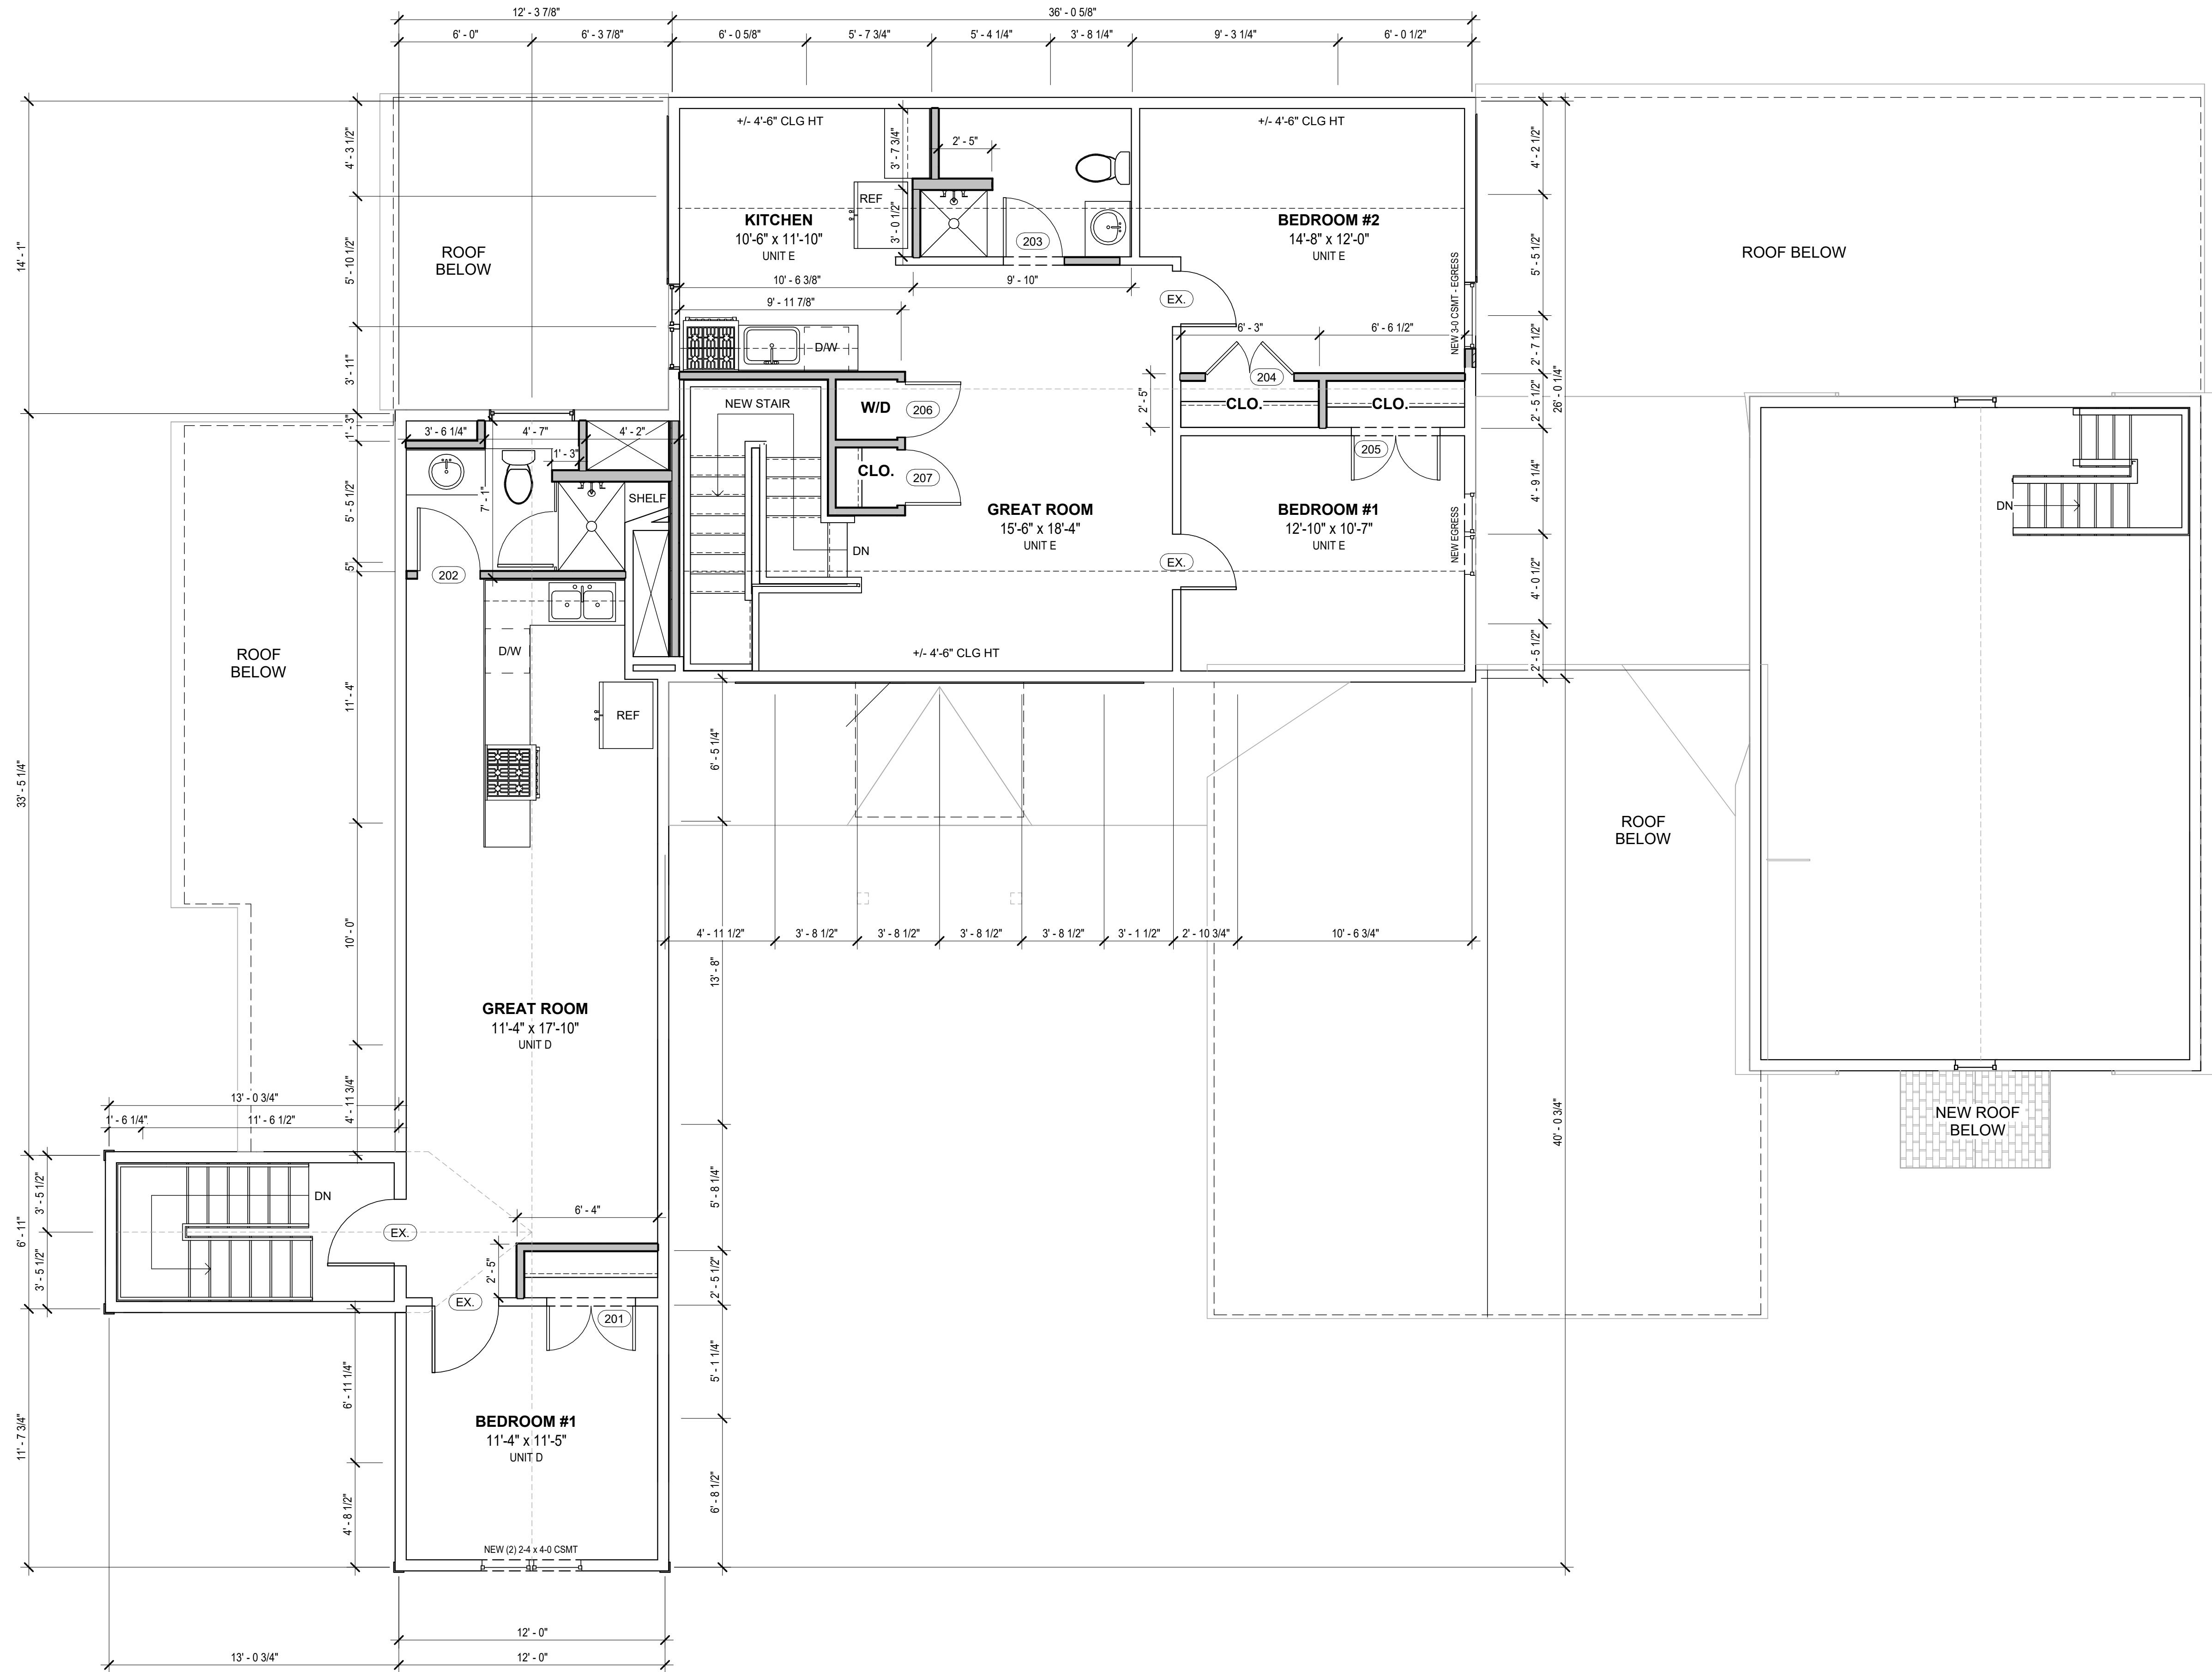


02 SECOND FLOOR PLAN
1/4" = 1'-0"

*INTERIOR DIMENSIONS FROM FACE TO FINISH FOR EXISTING WALLS (SHOWN AS SOLID WHITE) TO FACE OF STUD FOR NEW WALLS (GRAY)

LEGEND:

- EXISTING WALL TO REMAIN
- NEW WALL
- WALL TO BE REMOVED

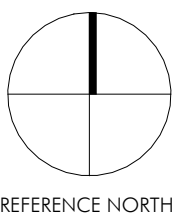

PRELIMINARY - NOT FOR CONSTRUCTION

WHITE FENCES
529 DANBURY RD
WILTON, CT

SECOND FLOOR PLAN

PROJECT NUMBER:
2022-08

A1.03

PHILIP H. CERRONE III, AIA, NCARB
ARCHITECT
421 Meadow Street
Fairfield, CT 06824
203.333.2066

COPYRIGHT HELD BY:

REVISION:

SCALE:
1/4" = 1'-0"



DATE:
07/16/22

DRAWN BY:
CP

THIS DRAWING IS THE PROPERTY OF THE ARCHITECT; HAS BEEN PREPARED SPECIFICALLY FOR THE OWNER FOR THIS PROJECT AT THIS SITE, AND IS NOT TO BE USED FOR ANY OTHER PURPOSE, LOCATION OR OWNER, WITHOUT WRITTEN CONSENT OF THE ARCHITECT

ROOF NOTES:

1. TYPICAL ROOFING SYSTEM SHALL BE AS FOLLOWS: ASPHALT ROOF SHINGLES, ROOFING FELT / SELF ADHERED ROOFING UNDERLAYMENT OVER ROOF SHEATHING.
2. ROOFING FELT SHALL BE UL RATED 30 LB ASPHALT SATURATED ORGANIC FELT.
3. TYPICAL SELF ADHERED ROOFING UNDERLAYMENT SHALL BE W.R. GRACE "ICE AND WATER SHIELD". INSTALL AT FOLLOWING LOCATIONS: 1) ALONG EAVES EXTENDING A MINIMUM OF 36" HORIZONTALLY UP ROOF BEYOND THE INSULATED WALL LINE. 2) 36" SHEET WIDTH ALONG GABLE (RAKE) ENDS. 3) 36" SHEET WIDTH AT VALLEYS. 4) 36" SHEET WIDTH AT ROOF/WALL INTERSECTIONS. 5) ALL AROUND CHIMNEYS, SKYLIGHTS AND OTHER ROOF PENETRATIONS. 6) COMPLETELY AT ALL ROOFS LESS THAN 4:12 PITCH. 7) 36" SHEET AT ROOF PITCH TRANSITIONS. 8) OTHER AREAS AS REQUIRED BY CODE.
4. INSTALL CONTINUOUS W.R. GRACE "ULTRA" SELF ADHERED ROOFING UNDERLAYMENT UNDER FLAT SOLDERED SEAMED COPPER WHERE METAL PANS ARE INDICATED. IF FIELD SEAMING IS PERFORMED PLACE 2 LAYERS ROOFING FELT UNDER SEAM LOCATIONS TO PROTECT UNDERLAYMENT.
5. INSTALL PREFINISHED METAL DRIP FLASHING ALONG ALL EAVES AND RAKE ENDS TO HAVE MINIMUM 6" FLANGE ONTO ROOF SURFACE.
6. INSTALL PREFINISHED METAL VALLEY FLASHING WITH 1" V-CRIMP, 12" MINIMUM UP EACH SIDE OF VALLEYS
7. INSTALL PREFINISHED METAL FLASHING AT ROOF PITCH TRANSITIONS.
8. INSTALL PREFINISHED METAL STEP FLASHING ALONG ROOF / WALL INTERSECTIONS AND ALONG ROOF / CHIMNEY INTERSECTIONS.
9. CONFORM WITH "SMACNA" ARCHITECTURAL SHEET METAL MANUAL, 5TH ADDITION, 1993 WITH ADDENDUM NO. 1 OCTOBER 31, 1997 FOR ALL METAL ROOFING, FLASHING AND ROOF PENETRATION SYSTEMS
10. RIDGE VENTS TO BE HIGH PROFILE, PLASTIC TYPE, SHINGLE OVER VENT SYSTEM (COR-A-VENT V-600 SERIES OR EQUAL). INSTALL CONTINUOUSLY ALONG RIDGES.
11. INSTALL ROOF TO WALL VENTS (COR-A-VENT ROOF-2-WALL VENT OR EQUAL) WHERE INDICATED ON DRAWINGS.

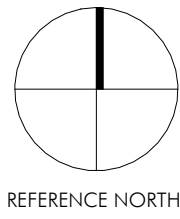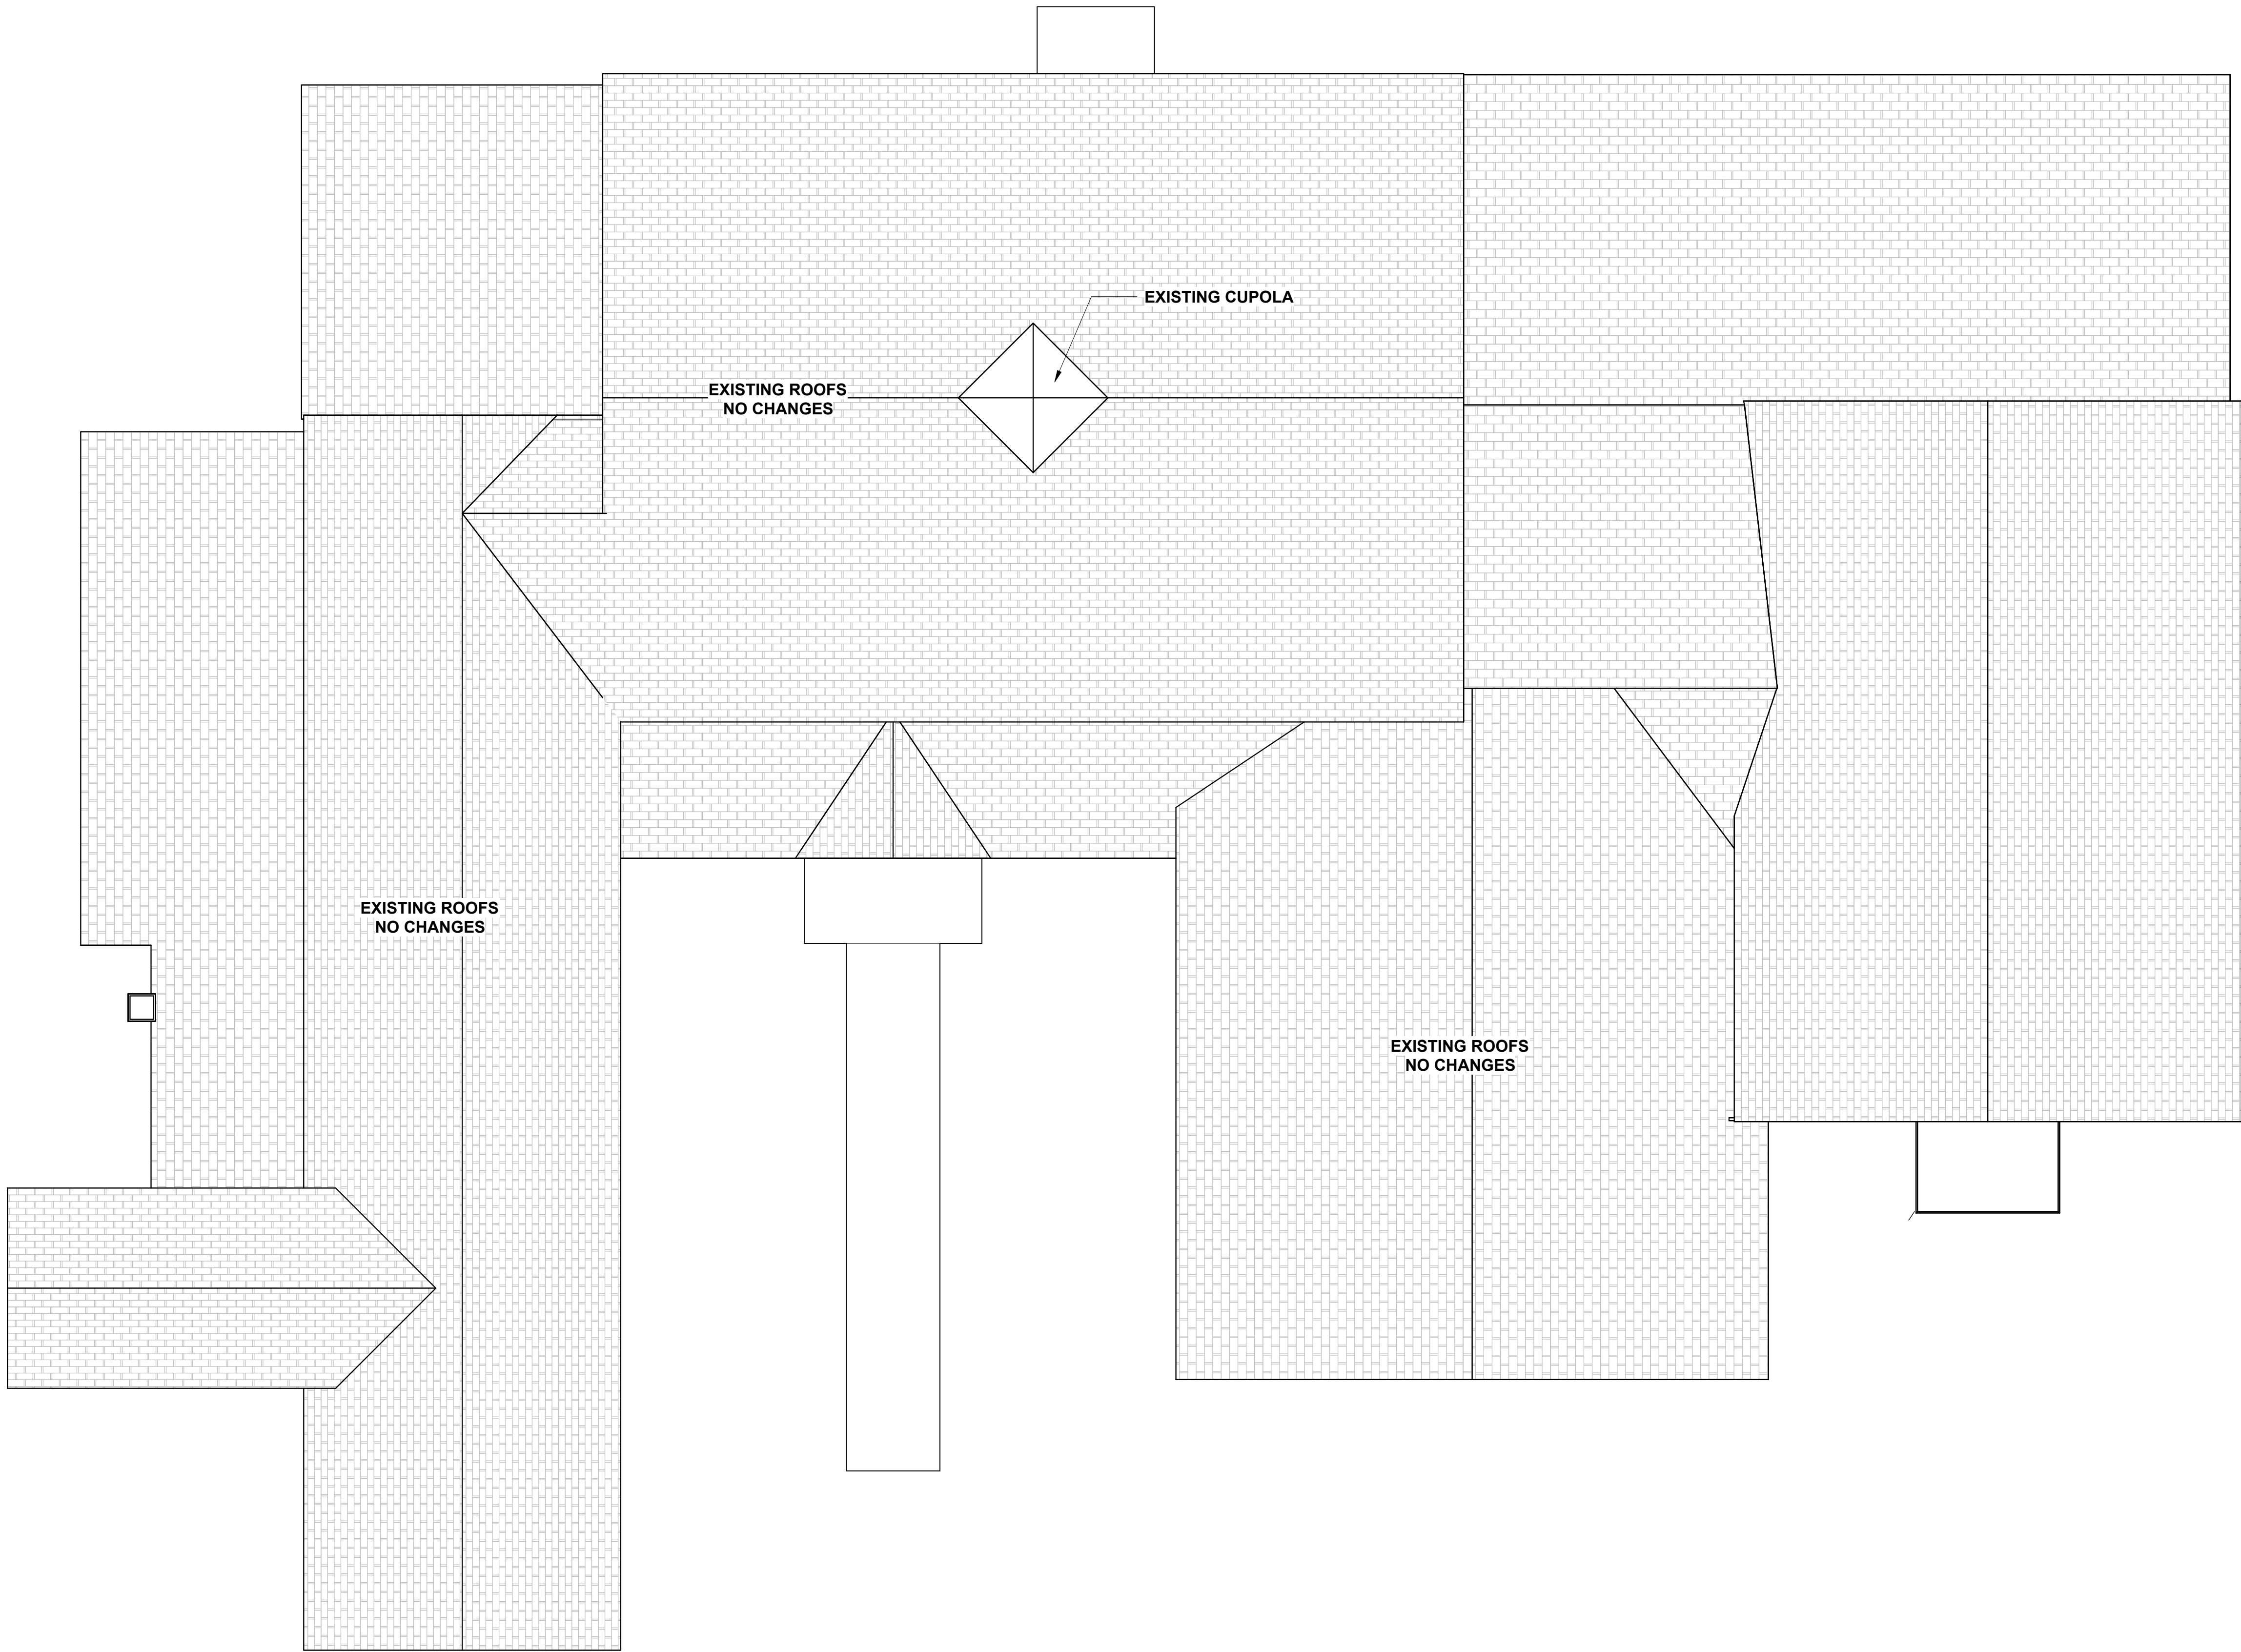

PRELIMINARY - NOT FOR CONSTRUCTION


PROJECT NUMBER:
2022-08

WHITE FENCES
529 DANBURY RD
WILTON, CT

ROOF PLAN

A1.04

PHILIP H. CERRONE III, AIA, NCARB

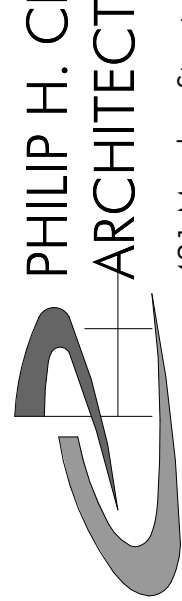

421 Meadow Street
Fairfield, CT 06824
203.333.2066

COPYRIGHT HELD BY:


REVISION:

SCALE:
1/4" = 1'-0"

DATE:
07/16/22

DRAWN BY:
CP


THIS DRAWING IS THE PROPERTY OF THE ARCHITECT; HAS BEEN PREPARED SPECIFICALLY FOR THE OWNER FOR THIS PROJECT AT THIS SITE, AND IS NOT TO BE USED FOR ANY OTHER PURPOSE, LOCATION OR OWNER, WITHOUT WRITTEN CONSENT OF THE ARCHITECT

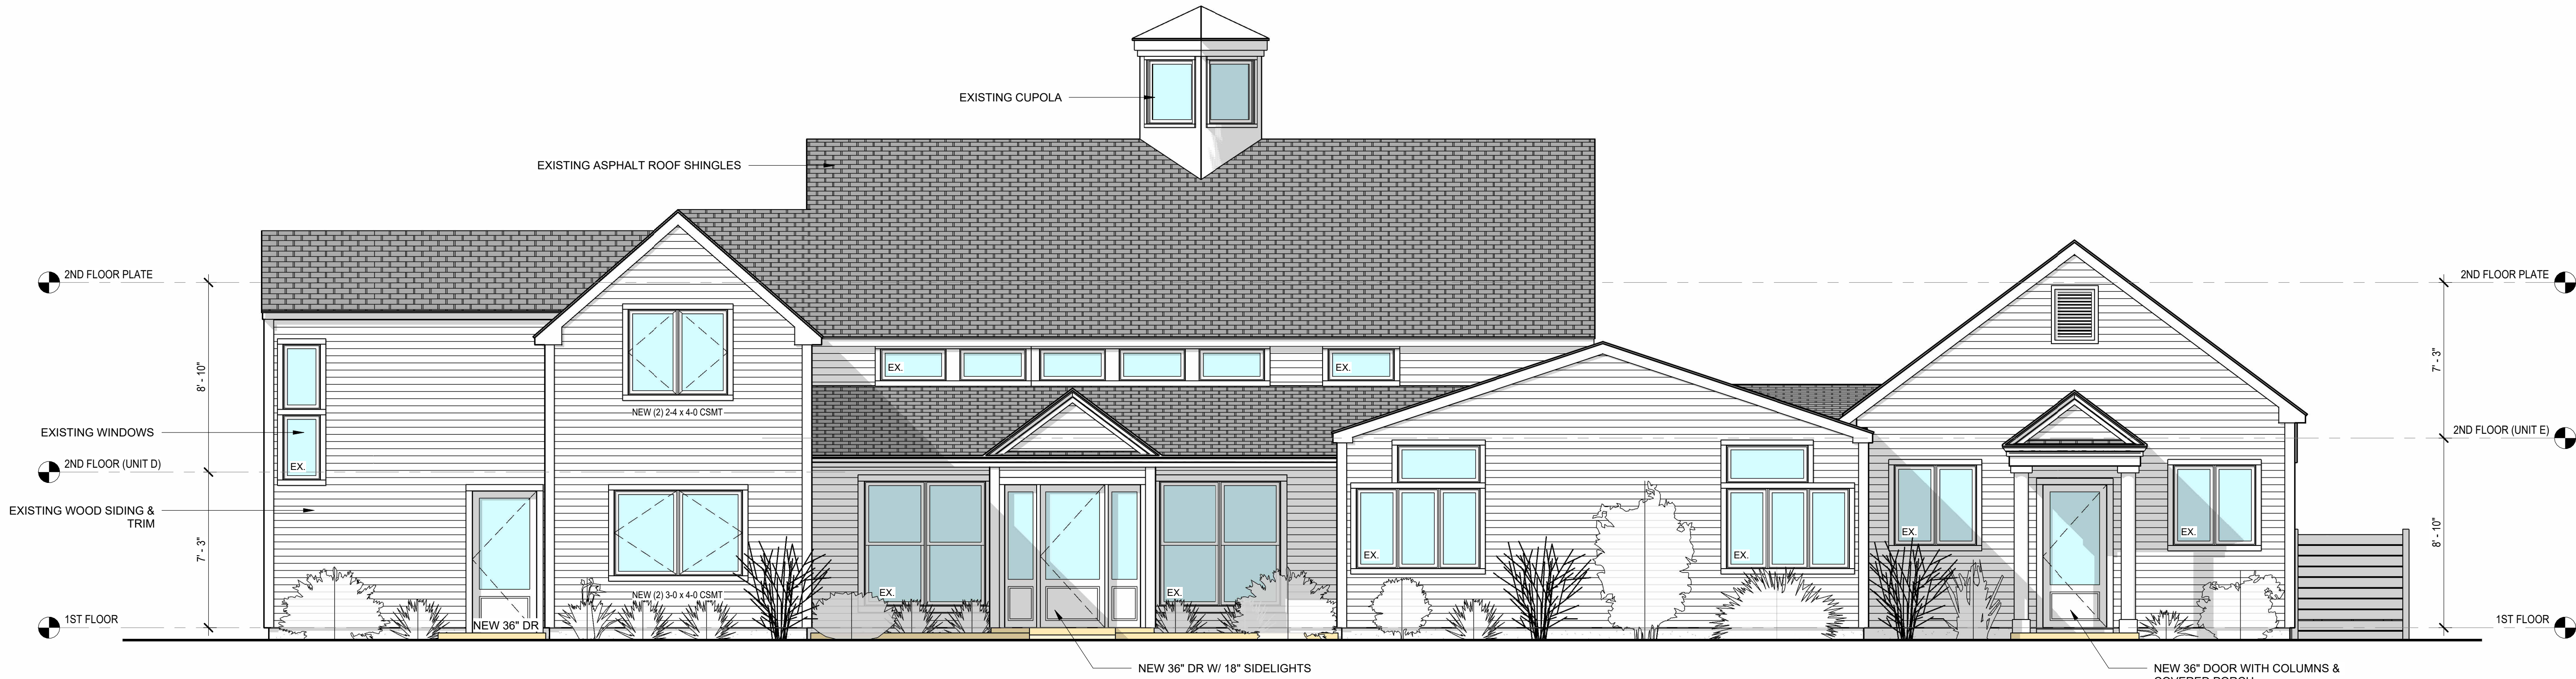

1 SOUTH ELEVATION (FRONT)
A2.01 1/4" = 1'-0"



2 EAST ELEVATION (LEFT)
A2.01 1/4" = 1'-0"

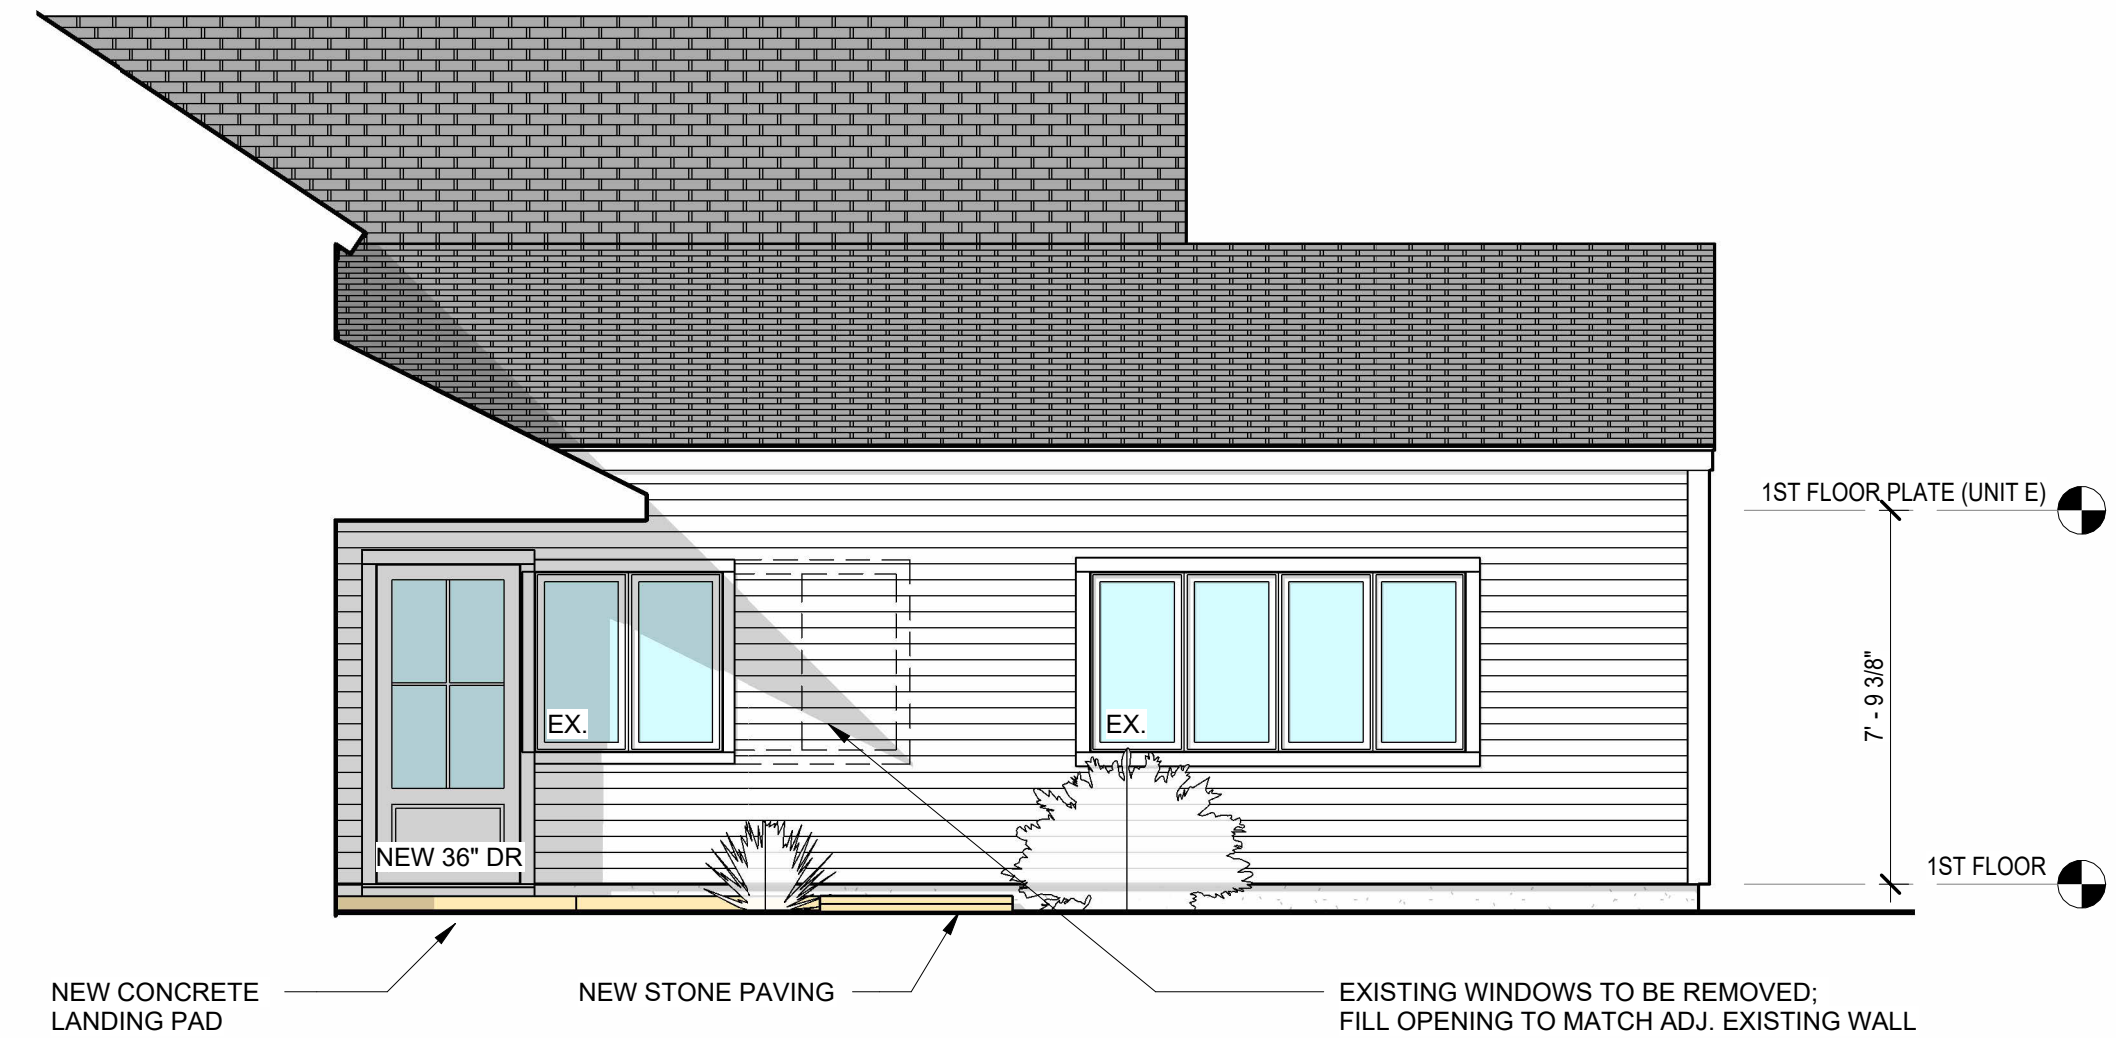

3 EAST ELEVATION (FRONT COURTYARD)
A2.01 1/4" = 1'-0"

PRELIMINARY - NOT FOR CONSTRUCTION

THIS DRAWING IS THE PROPERTY OF THE ARCHITECT; HAS BEEN PREPARED SPECIFICALLY FOR THE OWNER FOR THIS PROJECT AT THIS SITE, AND IS NOT TO BE USED FOR ANY OTHER PURPOSE, LOCATION OR OWNER, WITHOUT WRITTEN CONSENT OF THE ARCHITECT


REVISION:

SCALE:	1/4" = 1'-0"
DATE:	07/16/22
DRAWN BY:	CP


PHILIP H. CERRONE III, AIA, NCARB
ARCHITECT
421 Meadow Street
Fairfield, CT 06824
203.333.2066
COPYRIGHT HELD BY:

WHITE FENCES
529 DANBURY RD
WILTON, CT
EXTERIOR ELEVATIONS


PROJECT NUMBER:
2022-08
A2.01

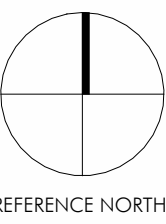

1 NORTH ELEVATION (REAR)
A2.02 1/4" = 1'-0"

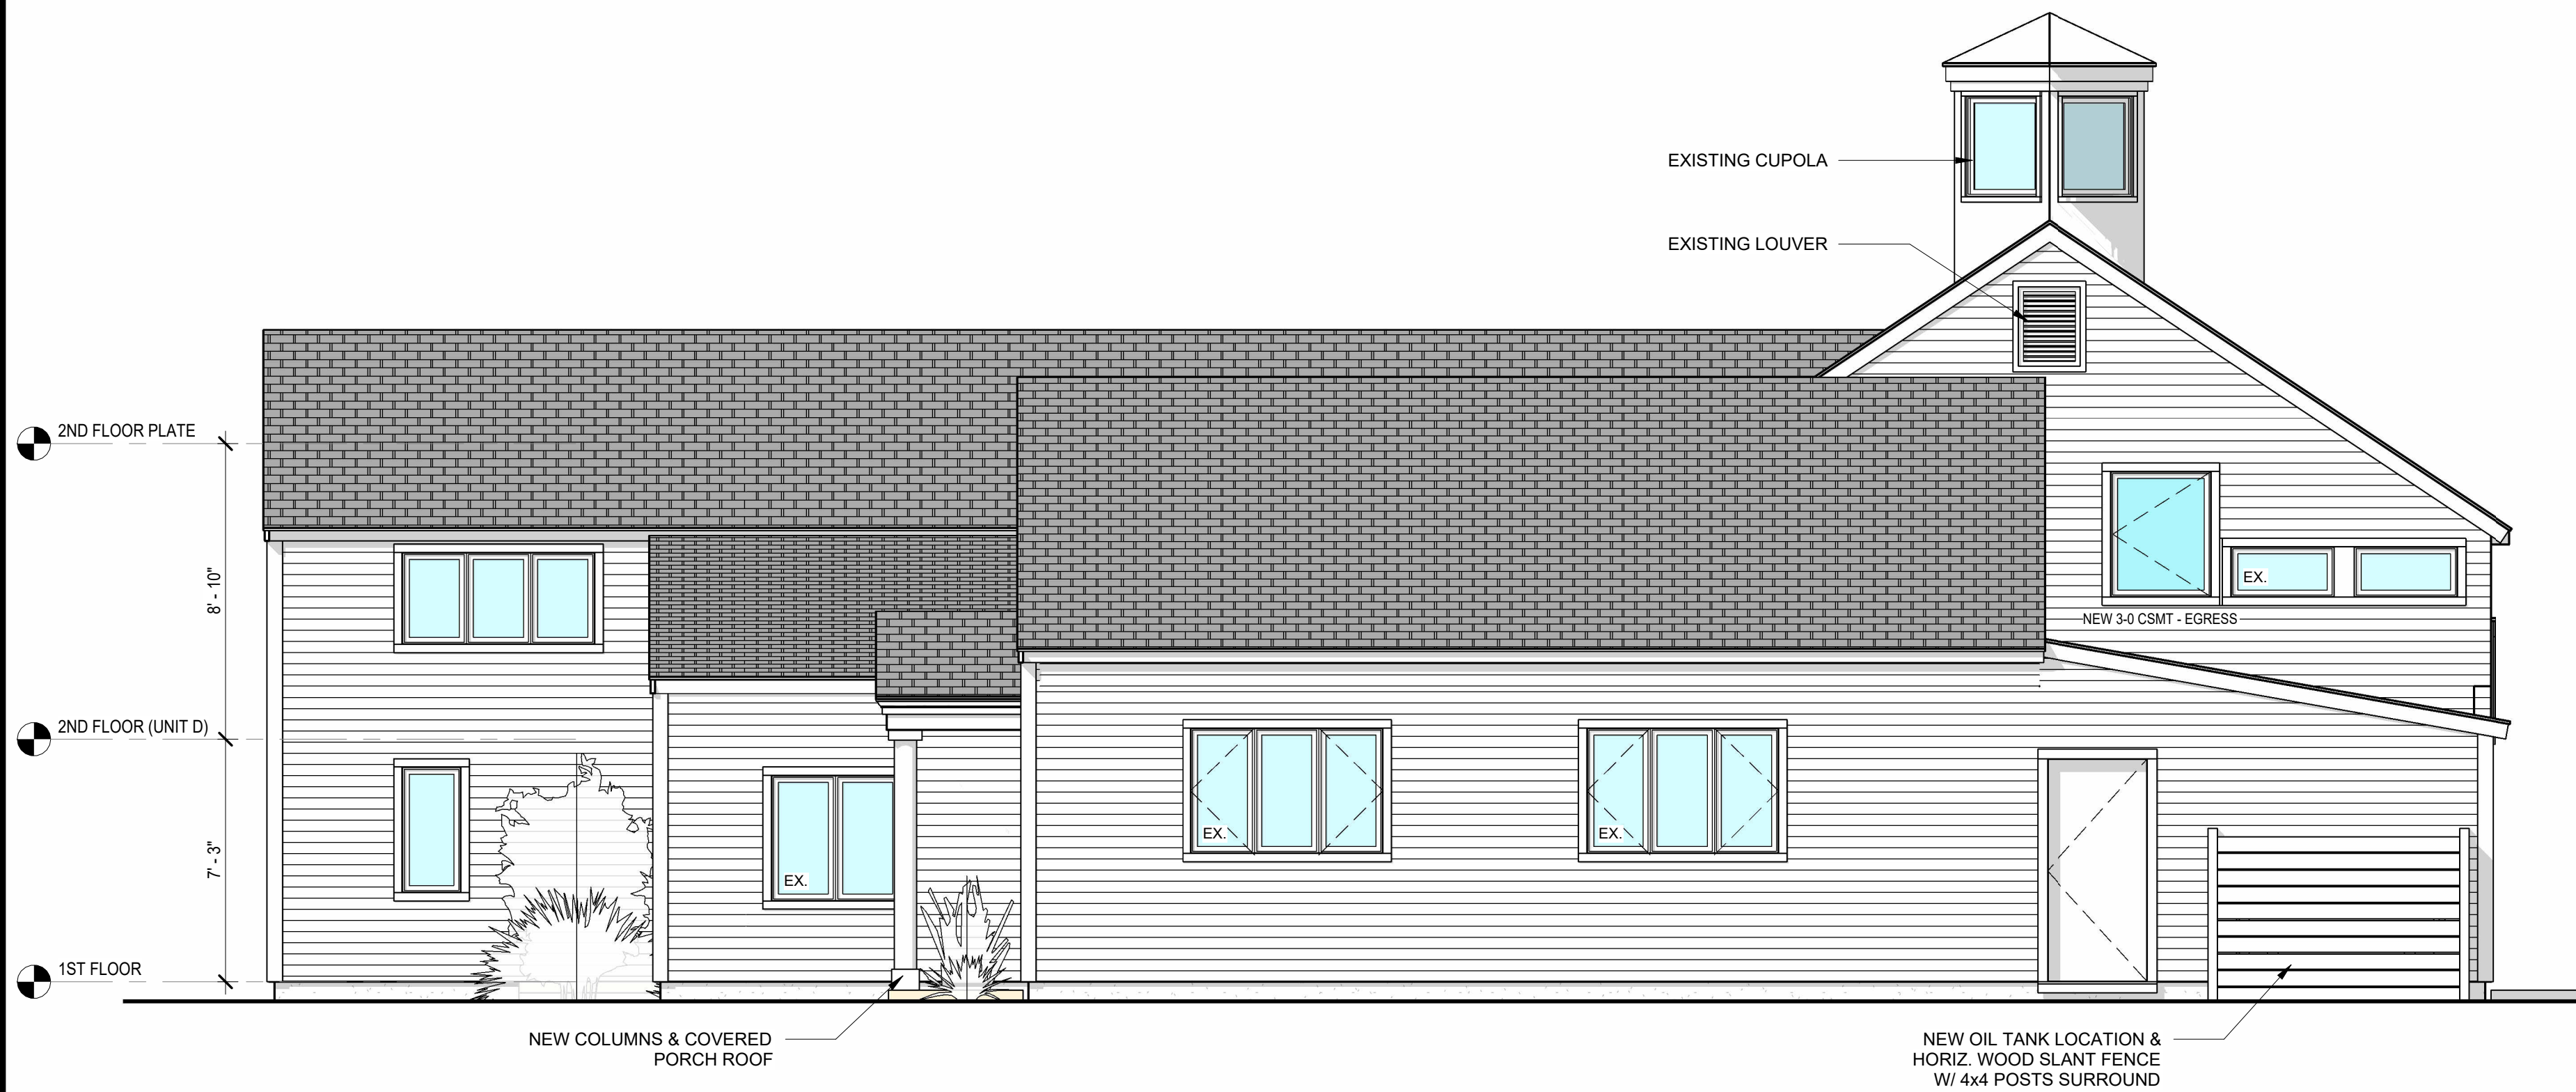

2 WEST ELEVATION (RIGHT)
A2.02 1/4" = 1'-0"

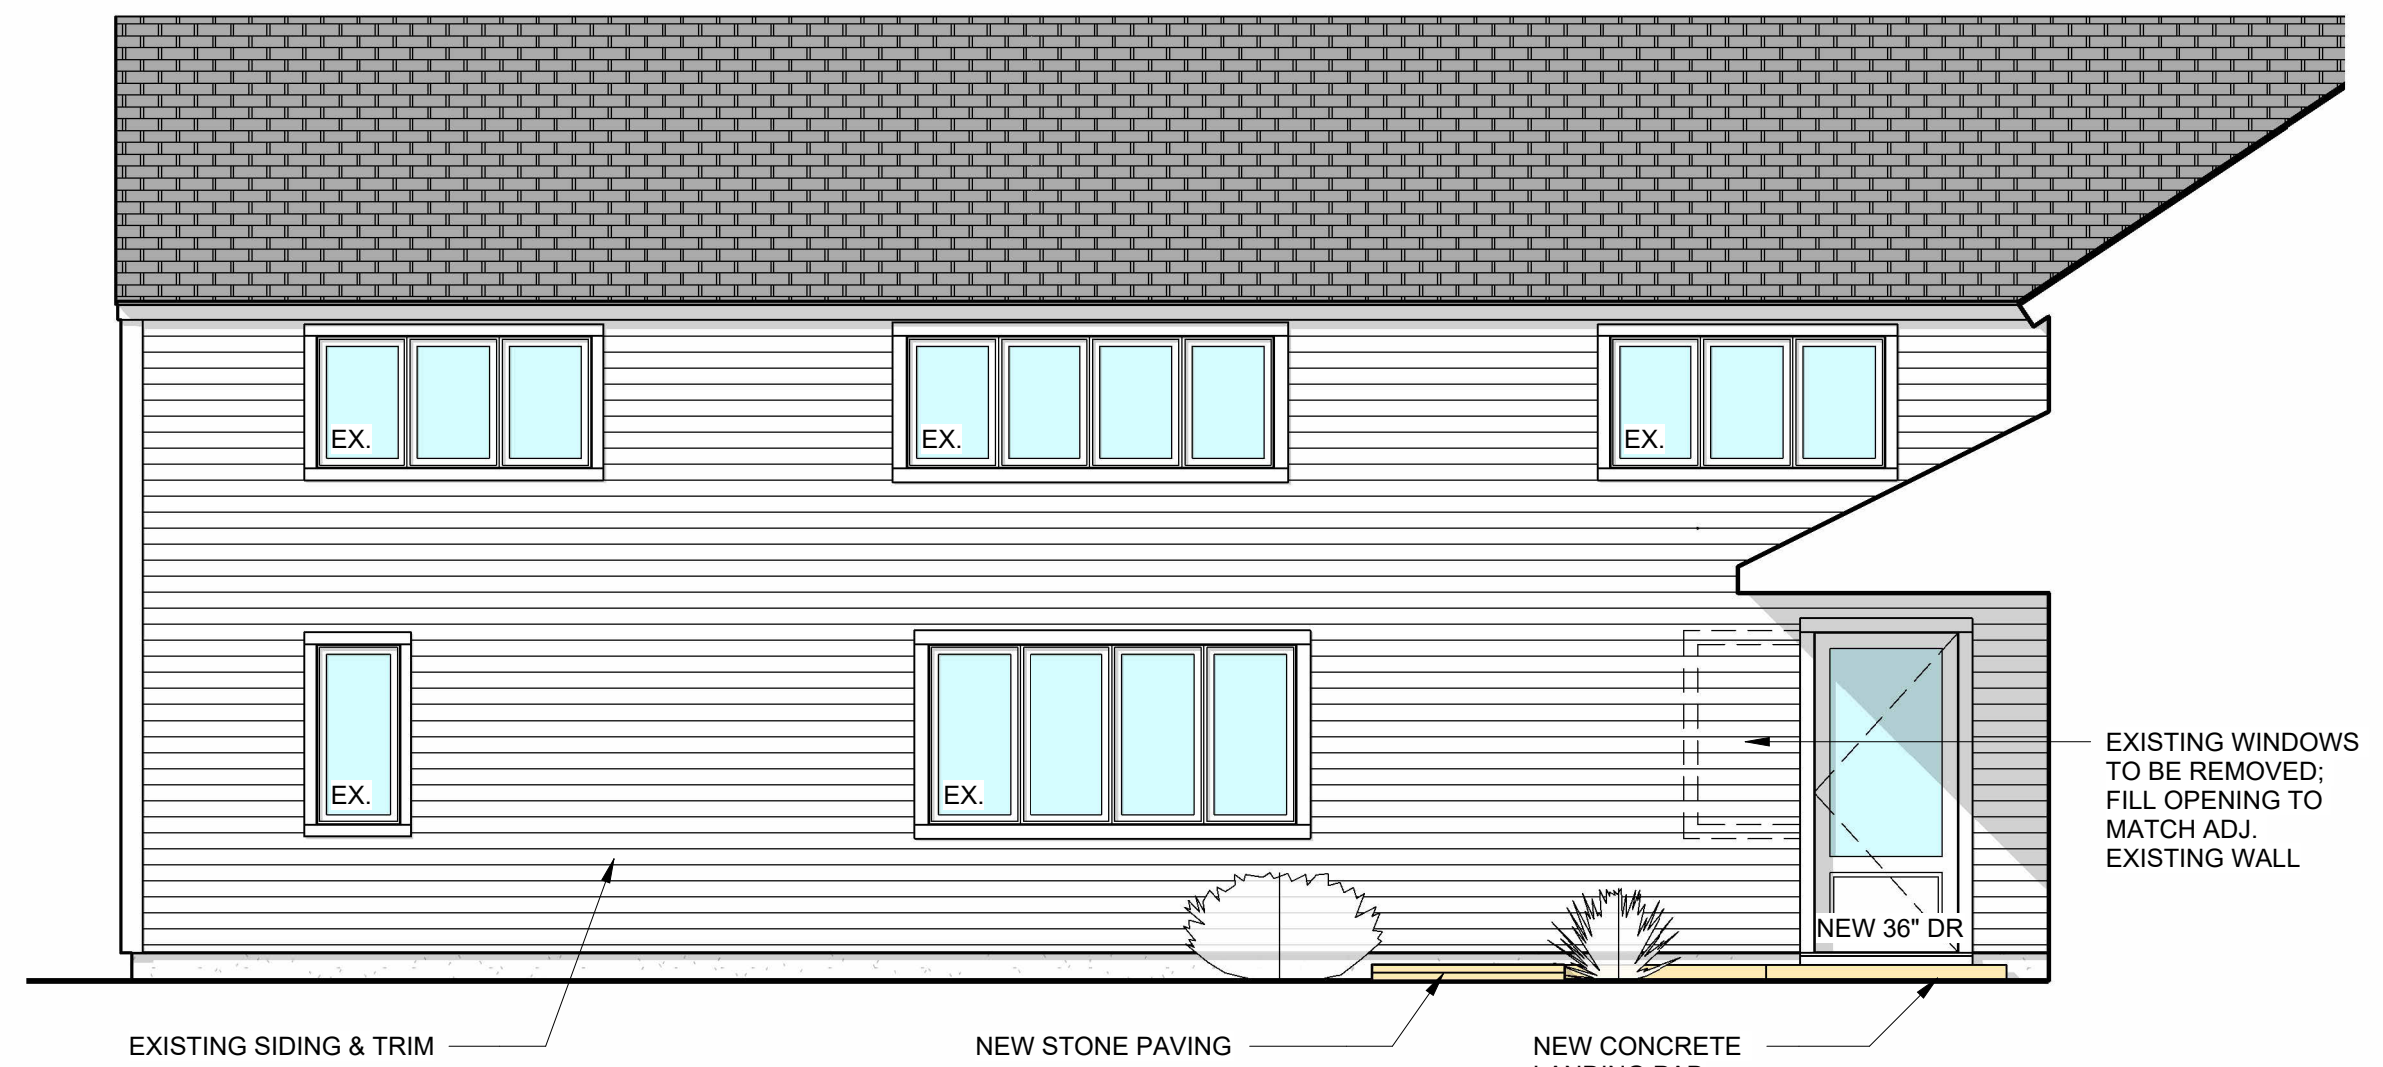

3 WEST ELEVATION (FRONT COURTYARD)
A2.02 1/4" = 1'-0"

PRELIMINARY - NOT FOR CONSTRUCTION

THIS DRAWING IS THE PROPERTY OF THE ARCHITECT; HAS BEEN PREPARED SPECIFICALLY FOR THE OWNER FOR THIS PROJECT AT THIS SITE, AND IS NOT TO BE USED FOR ANY OTHER PURPOSE, LOCATION OR OWNER, WITHOUT WRITTEN CONSENT OF THE ARCHITECT

REVISION:

SCALE:	1/4" = 1'-0"
DATE:	07/16/22
DRAWN BY:	CP



PHILIP H. CERRONE III, AIA, NCARB
ARCHITECT
421 Meadow Street
Fairfield, CT 06824
203.333.2066
COPYRIGHT HELD BY:

WHITE FENCES
529 DANBURY RD
WILTON, CT

EXTERIOR ELEVATIONS

PROJECT NUMBER:
2022-08

A2.02

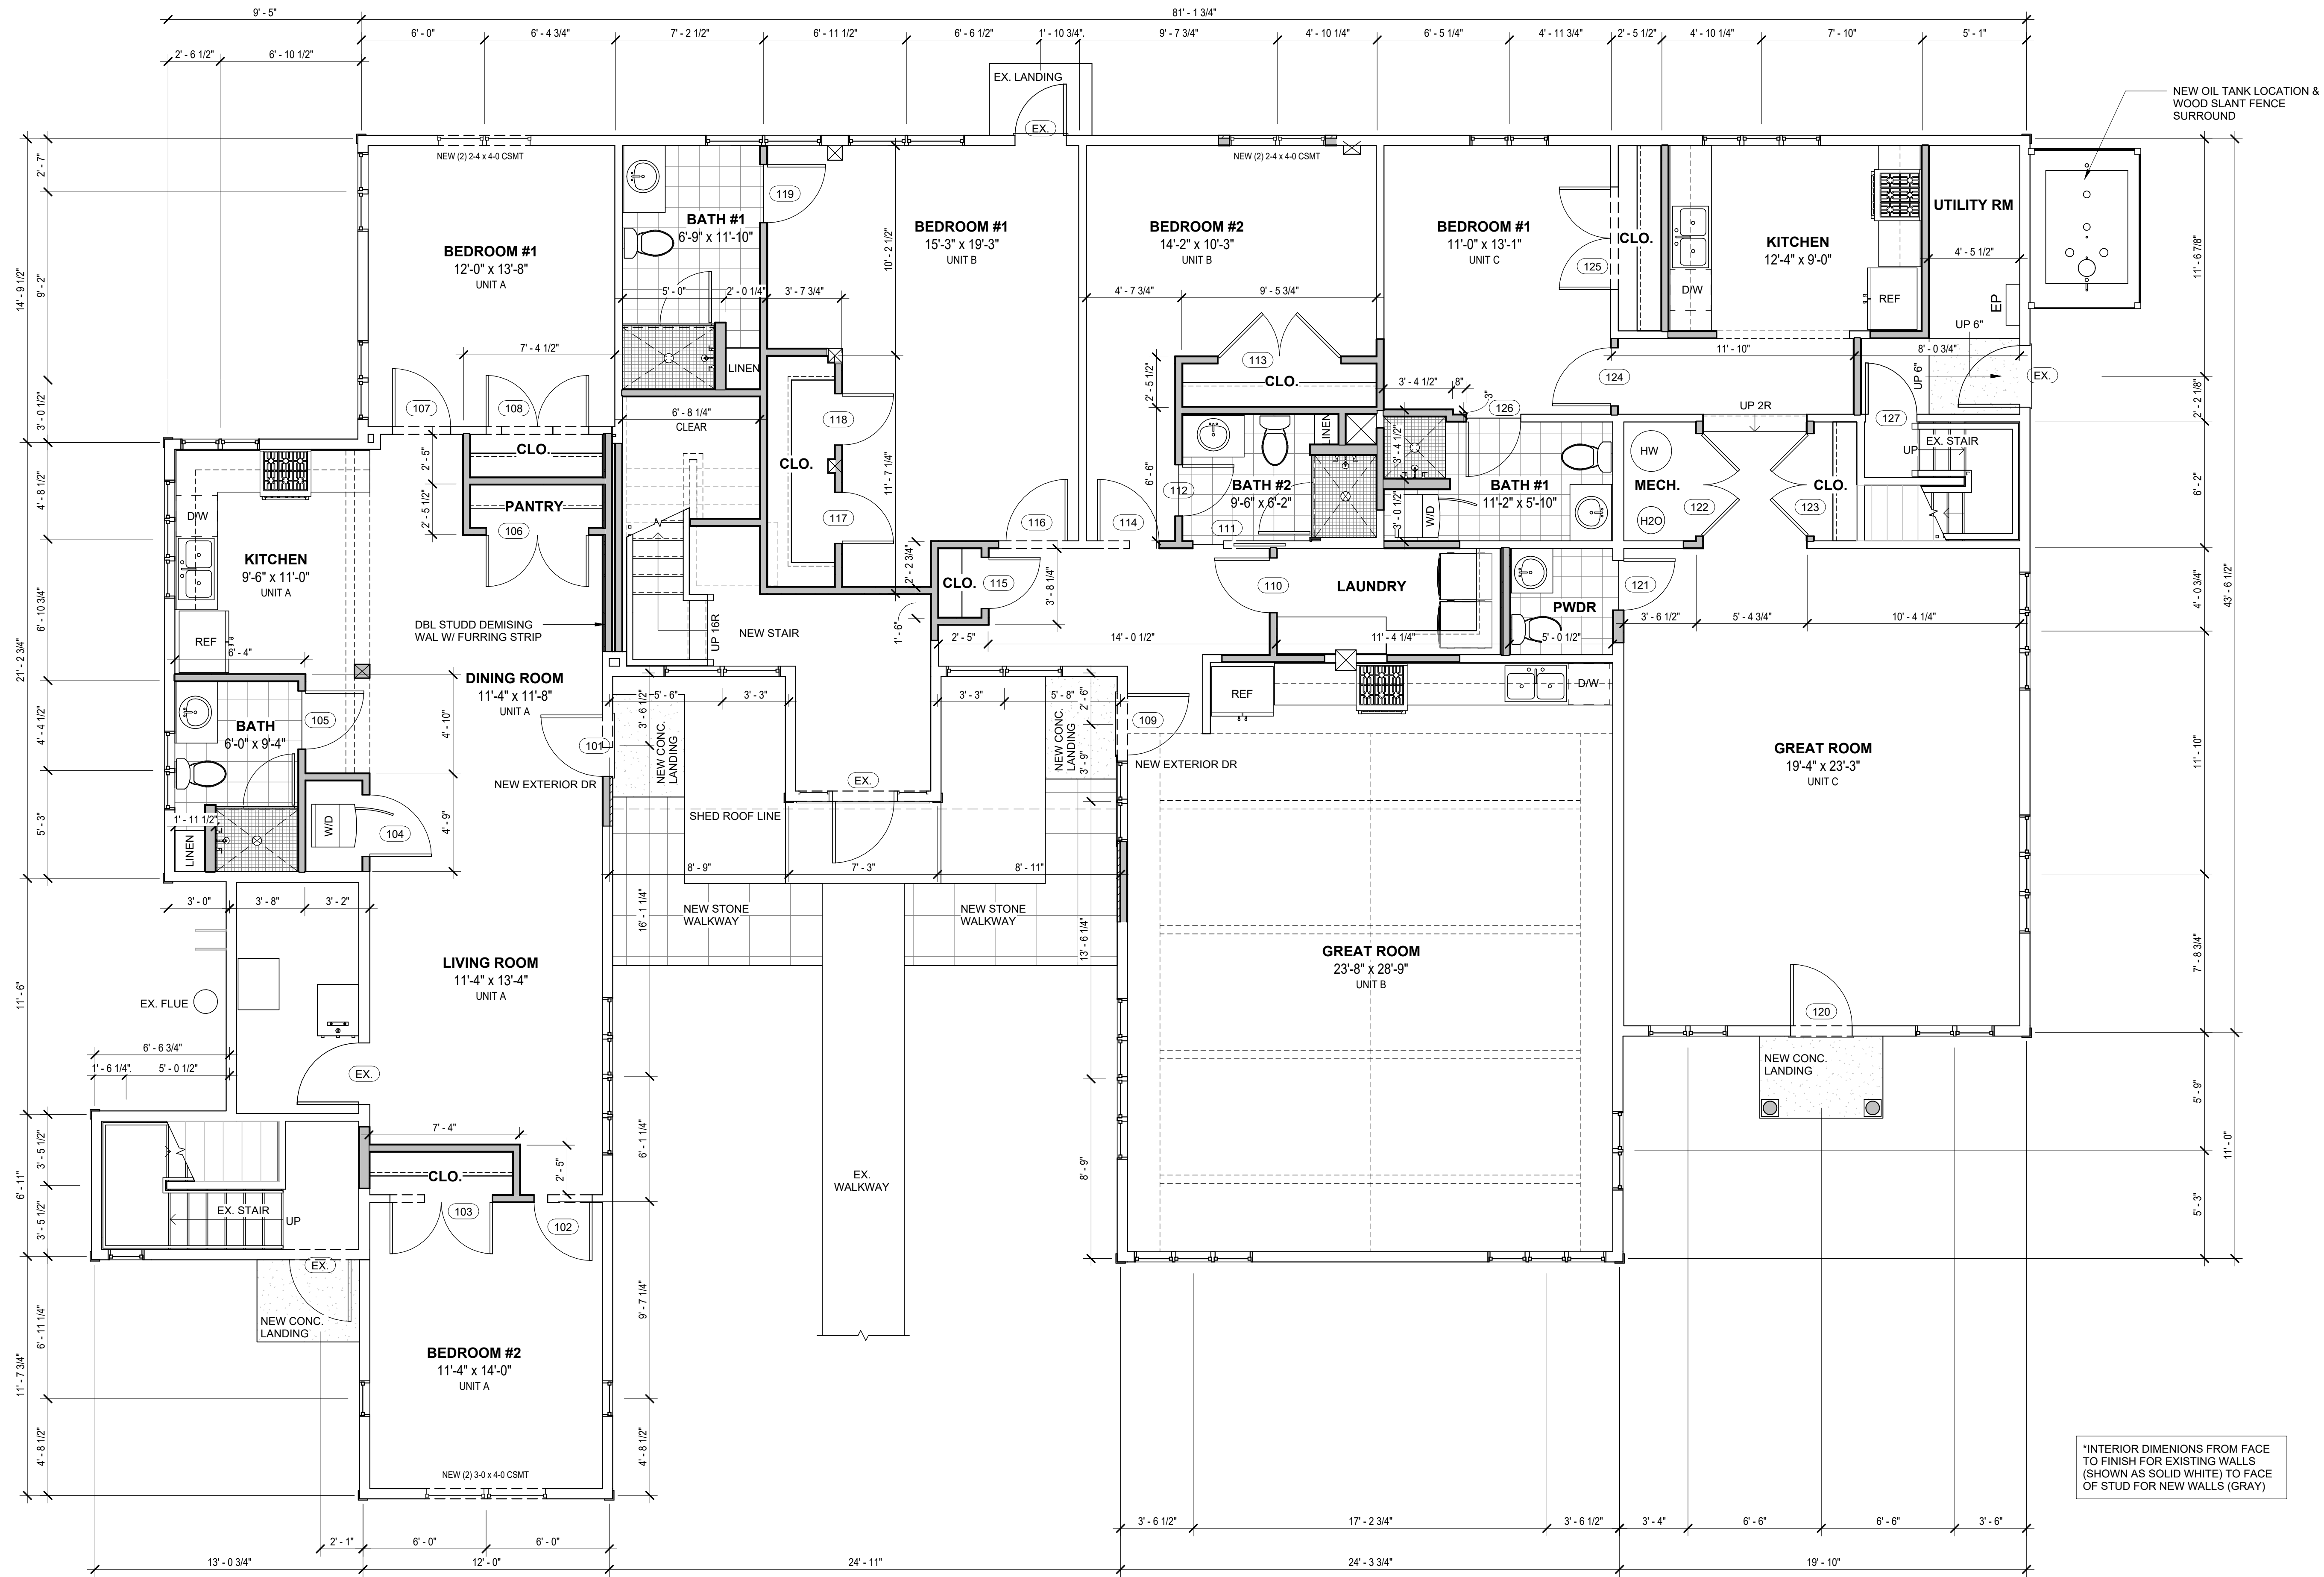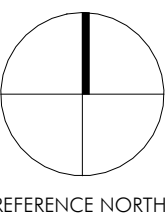

*INTERIOR DIMENSIONS FROM FACE TO FINISH FOR EXISTING WALLS (SHOWN AS SOLID WHITE) TO FACE OF STUD FOR NEW WALLS (GRAY)


LEGEND:	
	EXISTING WALL TO REMAIN
	NEW WALL
	WALL TO BE REMOVED

FISRT FLOOR PLAN
1/4" = 1'-0"

PRELIMINARY - NOT FOR CONSTRUCTION


THIS DRAWING IS THE PROPERTY OF THE ARCHITECT; HAS BEEN PREPARED SPECIFICALLY FOR THE OWNER FOR THIS PROJECT AT THIS SITE, AND IS NOT TO BE USED FOR ANY OTHER PURPOSE, LOCATION OR OWNER, WITHOUT WRITTEN CONSENT OF THE ARCHITECT

REVISION:	
SCALE: 1/4" = 1'-0"	DATE: 07/16/22
DRAWN BY: CP	COPYRIGHT HELD BY:

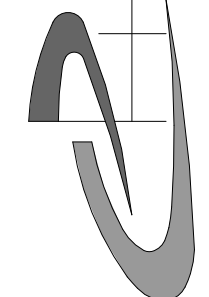

PHILIP H. CERRONE III, AIA, NCARB
ARCHITECT
421 Meadow Street
Fairfield, CT 06824
203.333.2066

WHITE FENCES
529 DANBURY RD
WILTON, CT
FIRST FLOOR PLAN

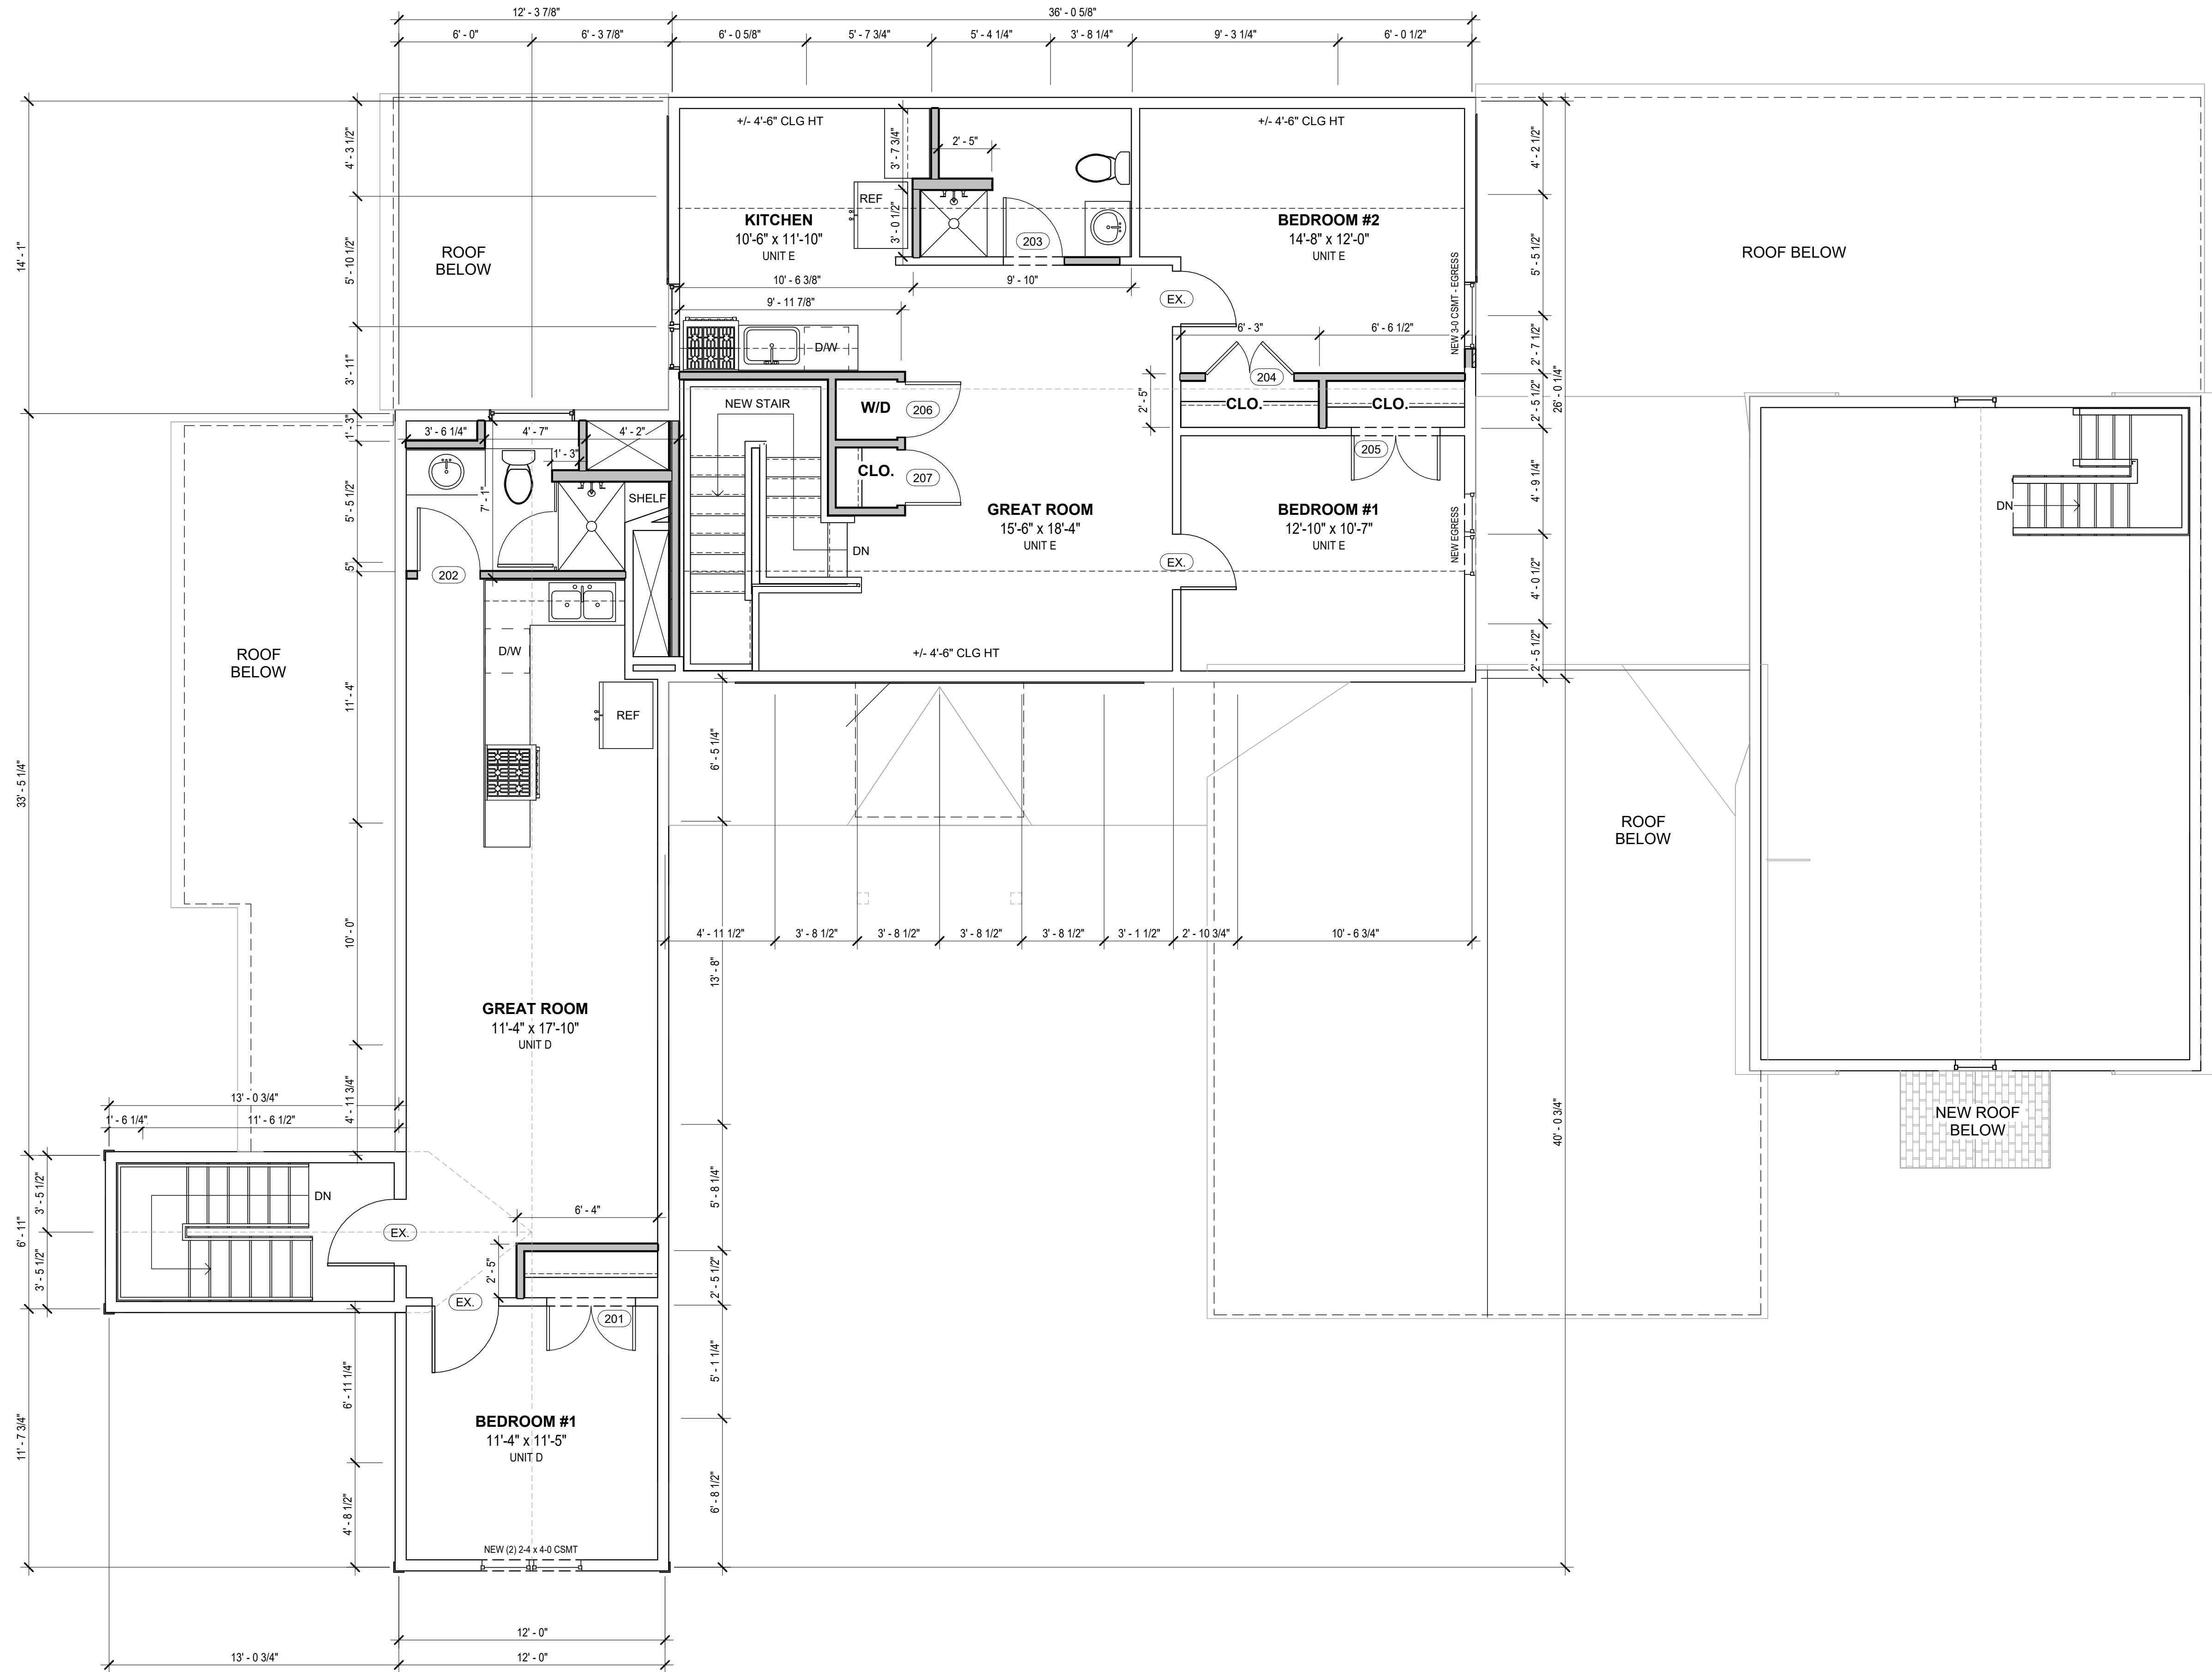


02 SECOND FLOOR PLAN
1/4" = 1'-0"

*INTERIOR DIMENSIONS FROM FACE TO FINISH FOR EXISTING WALLS (SHOWN AS SOLID WHITE) TO FACE OF STUD FOR NEW WALLS (GRAY)

LEGEND:

- EXISTING WALL TO REMAIN
- NEW WALL
- WALL TO BE REMOVED

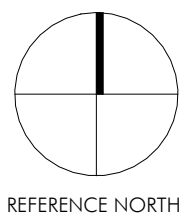

PRELIMINARY - NOT FOR CONSTRUCTION

WHITE FENCES
529 DANBURY RD
WILTON, CT

SECOND FLOOR PLAN

PROJECT NUMBER:
2022-08

A1.03

PHILIP H. CERRONE III, AIA, NCARB
ARCHITECT
421 Meadow Street
Fairfield, CT 06824
203.333.2066
COPYRIGHT HELD BY:

REVISION:

SCALE:
1/4" = 1'-0"



DATE:
07/16/22

DRAWN BY:
CP

THIS DRAWING IS THE PROPERTY OF THE ARCHITECT; HAS BEEN PREPARED SPECIFICALLY FOR THE OWNER FOR THIS PROJECT AT THIS SITE, AND IS NOT TO BE USED FOR ANY OTHER PURPOSE, LOCATION OR OWNER, WITHOUT WRITTEN CONSENT OF THE ARCHITECT

ROOF NOTES:

1. TYPICAL ROOFING SYSTEM SHALL BE AS FOLLOWS: ASPHALT ROOF SHINGLES, ROOFING FELT / SELF ADHERED ROOFING UNDERLAYMENT OVER ROOF SHEATHING.
2. ROOFING FELT SHALL BE UL RATED 30 LB ASPHALT SATURATED ORGANIC FELT.
3. TYPICAL SELF ADHERED ROOFING UNDERLAYMENT SHALL BE W.R. GRACE "ICE AND WATER SHIELD". INSTALL AT FOLLOWING LOCATIONS: 1) ALONG EAVES EXTENDING A MINIMUM OF 36" HORIZONTALLY UP ROOF BEYOND THE INSULATED WALL LINE. 2) 36" SHEET WIDTH ALONG GABLE (RAKE) ENDS. 3) 36" SHEET WIDTH AT VALLEYS. 4) 36" SHEET WIDTH AT ROOF/WALL INTERSECTIONS. 5) ALL AROUND CHIMNEYS, SKYLIGHTS AND OTHER ROOF PENETRATIONS. 6) COMPLETELY AT ALL ROOFS LESS THAN 4:12 PITCH. 7) 36" SHEET AT ROOF PITCH TRANSITIONS. 8) OTHER AREAS AS REQUIRED BY CODE.
4. INSTALL CONTINUOUS W.R. GRACE "ULTRA" SELF ADHERED ROOFING UNDERLAYMENT UNDER FLAT SOLDERED SEAMED COPPER WHERE METAL PANS ARE INDICATED. IF FIELD SEAMING IS PERFORMED PLACE 2 LAYERS ROOFING FELT UNDER SEAM LOCATIONS TO PROTECT UNDERLAYMENT.
5. INSTALL PREFINISHED METAL DRIP FLASHING ALONG ALL EAVES AND RAKE ENDS TO HAVE MINIMUM 6" FLANGE ONTO ROOF SURFACE.
6. INSTALL PREFINISHED METAL VALLEY FLASHING WITH 1" V-CRIMP, 12" MINIMUM UP EACH SIDE OF VALLEYS
7. INSTALL PREFINISHED METAL FLASHING AT ROOF PITCH TRANSITIONS.
8. INSTALL PREFINISHED METAL STEP FLASHING ALONG ROOF / WALL INTERSECTIONS AND ALONG ROOF / CHIMNEY INTERSECTIONS.
9. CONFORM WITH "SMACNA" ARCHITECTURAL SHEET METAL MANUAL, 5TH ADDITION, 1993 WITH ADDENDUM NO. 1 OCTOBER 31, 1997 FOR ALL METAL ROOFING, FLASHING AND ROOF PENETRATION SYSTEMS
10. RIDGE VENTS TO BE HIGH PROFILE, PLASTIC TYPE, SHINGLE OVER VENT SYSTEM (COR-A-VENT V-600 SERIES OR EQUAL). INSTALL CONTINUOUSLY ALONG RIDGES.
11. INSTALL ROOF TO WALL VENTS (COR-A-VENT ROOF-2-WALL VENT OR EQUAL) WHERE INDICATED ON DRAWINGS.

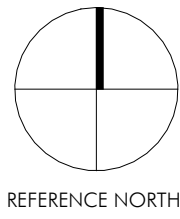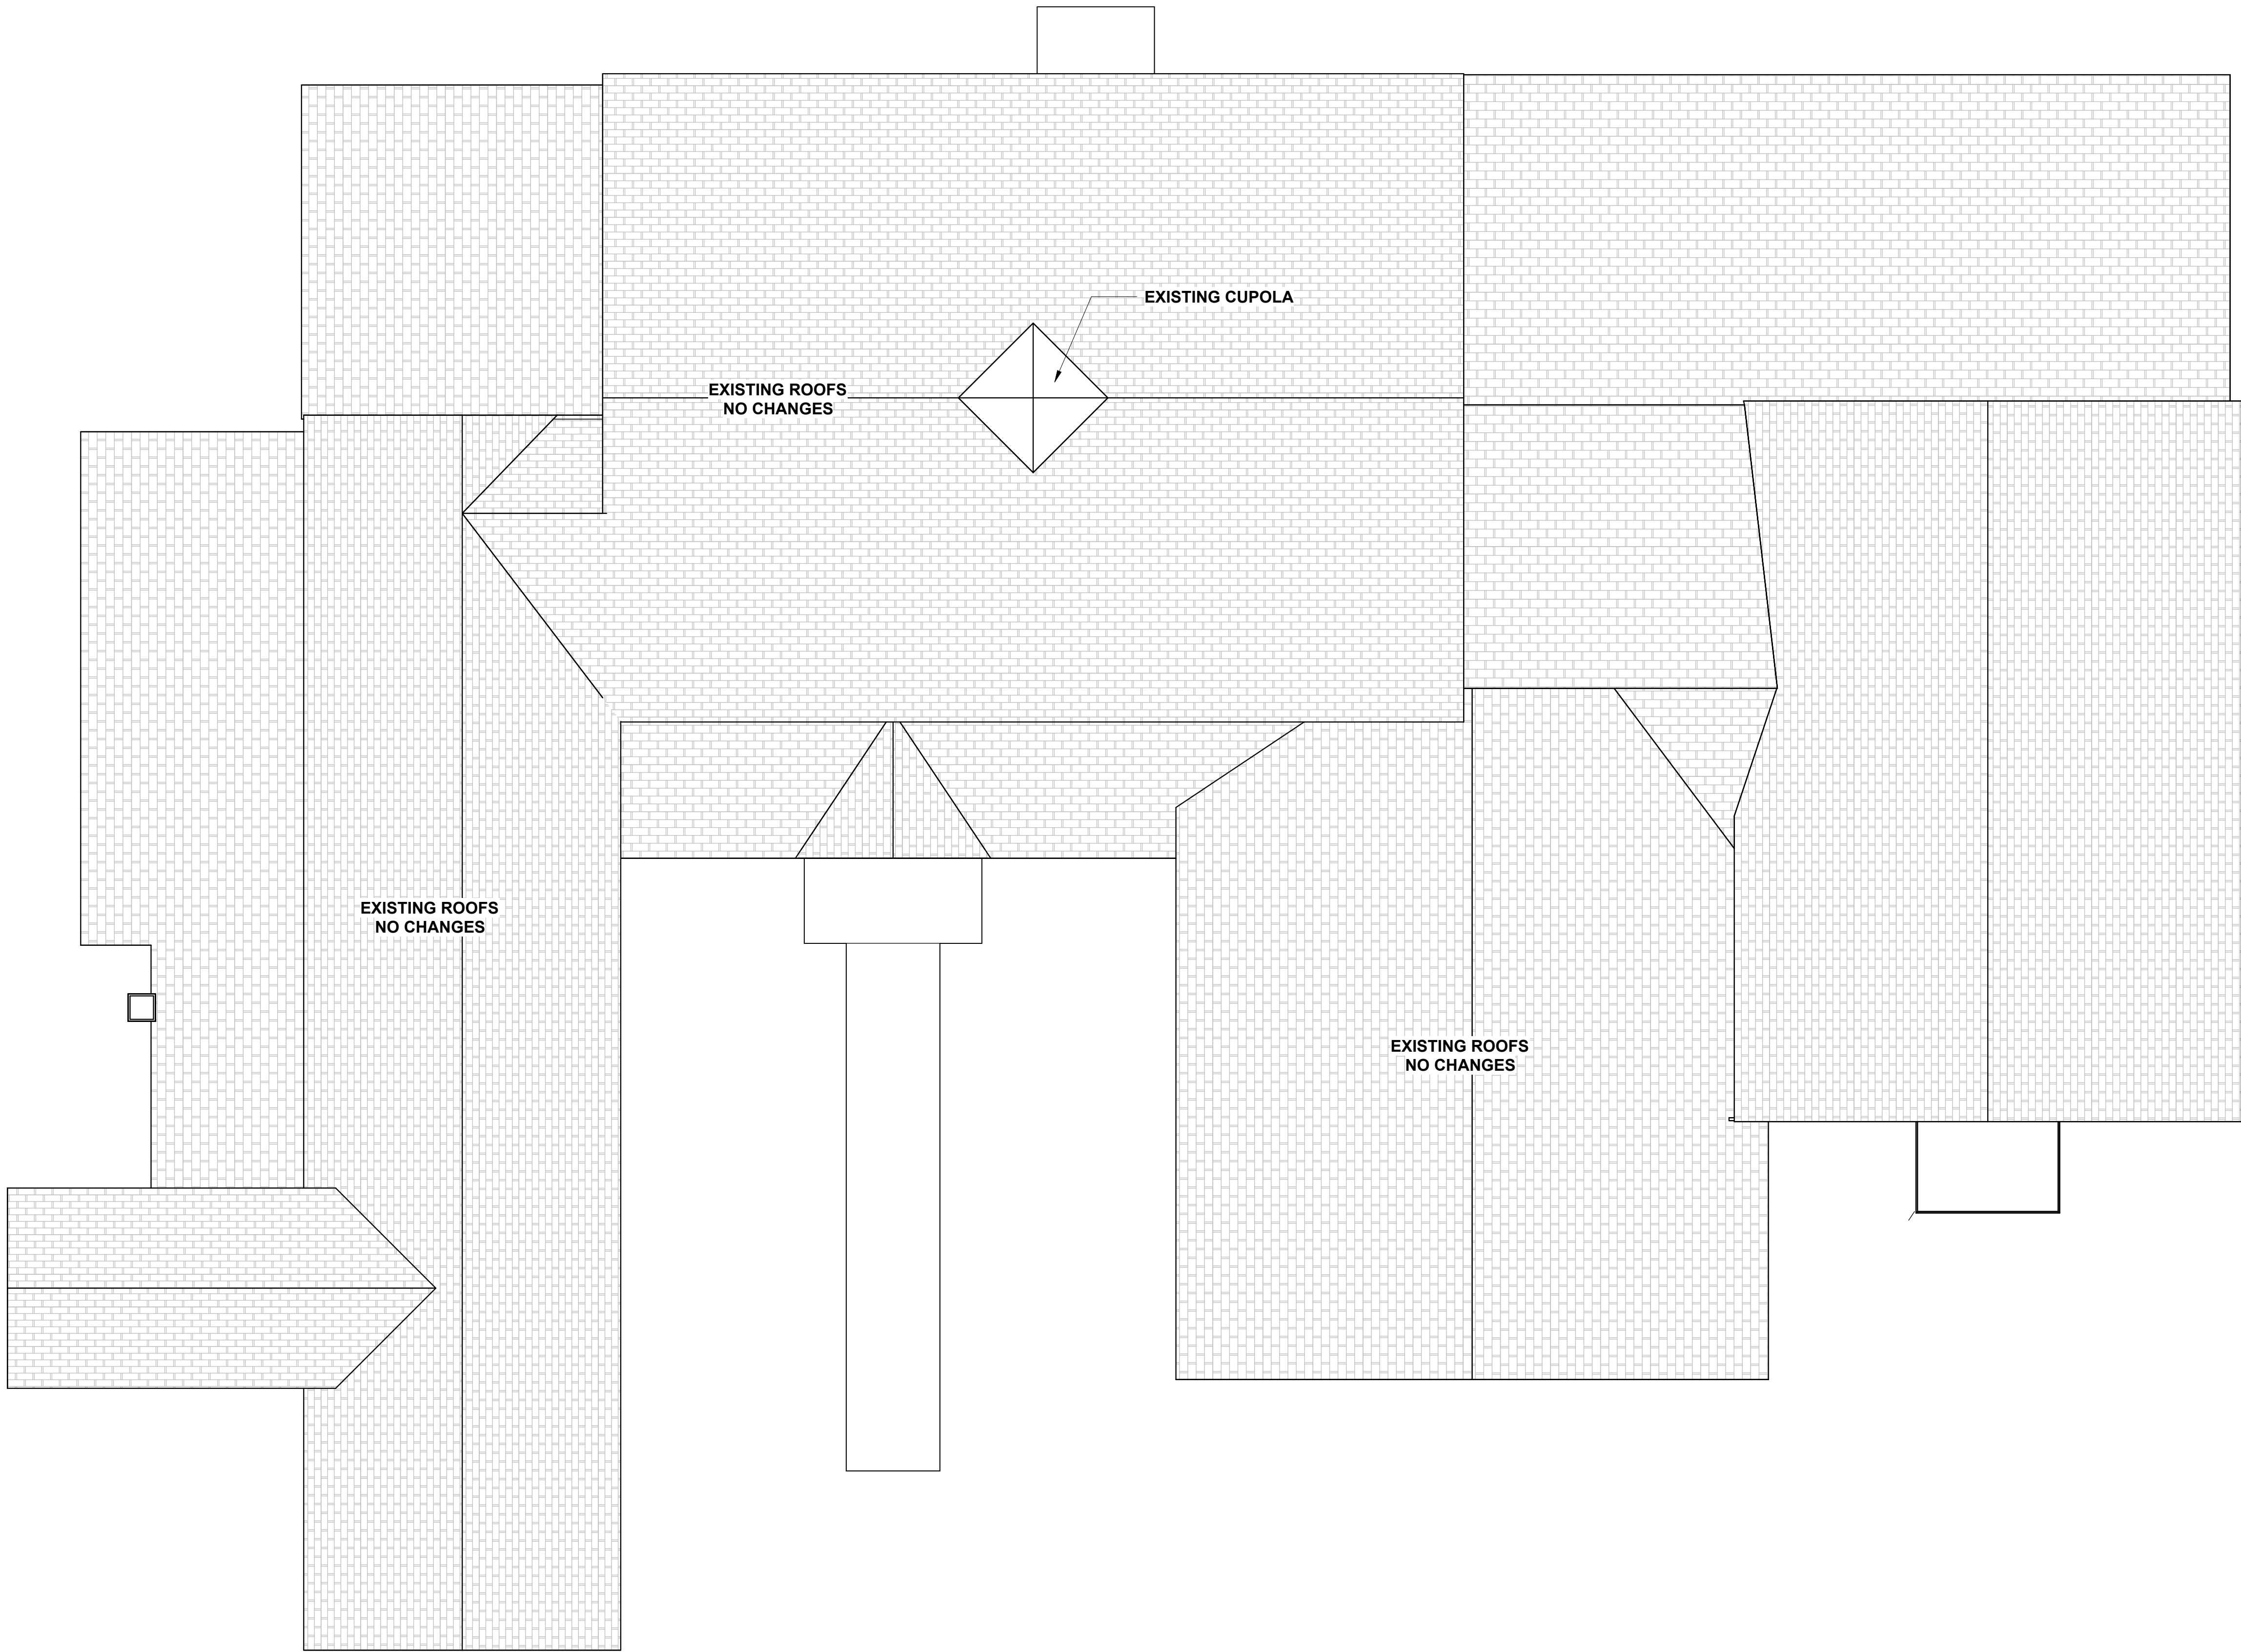

PRELIMINARY - NOT FOR CONSTRUCTION


PROJECT NUMBER:
2022-08

WHITE FENCES
529 DANBURY RD
WILTON, CT

ROOF PLAN

A1.04

PHILIP H. CERRONE III, AIA, NCARB

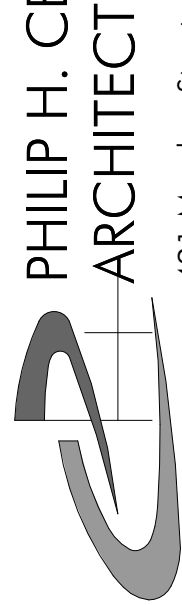

421 Meadow Street
Fairfield, CT 06824
203.333.2066

COPYRIGHT HELD BY:


REVISION:

SCALE:
1/4" = 1'-0"

DATE:
07/16/22

DRAWN BY:
CP


THIS DRAWING IS THE PROPERTY OF THE ARCHITECT; HAS BEEN PREPARED SPECIFICALLY FOR THE OWNER FOR THIS PROJECT AT THIS SITE, AND IS NOT TO BE USED FOR ANY OTHER PURPOSE, LOCATION OR OWNER, WITHOUT WRITTEN CONSENT OF THE ARCHITECT

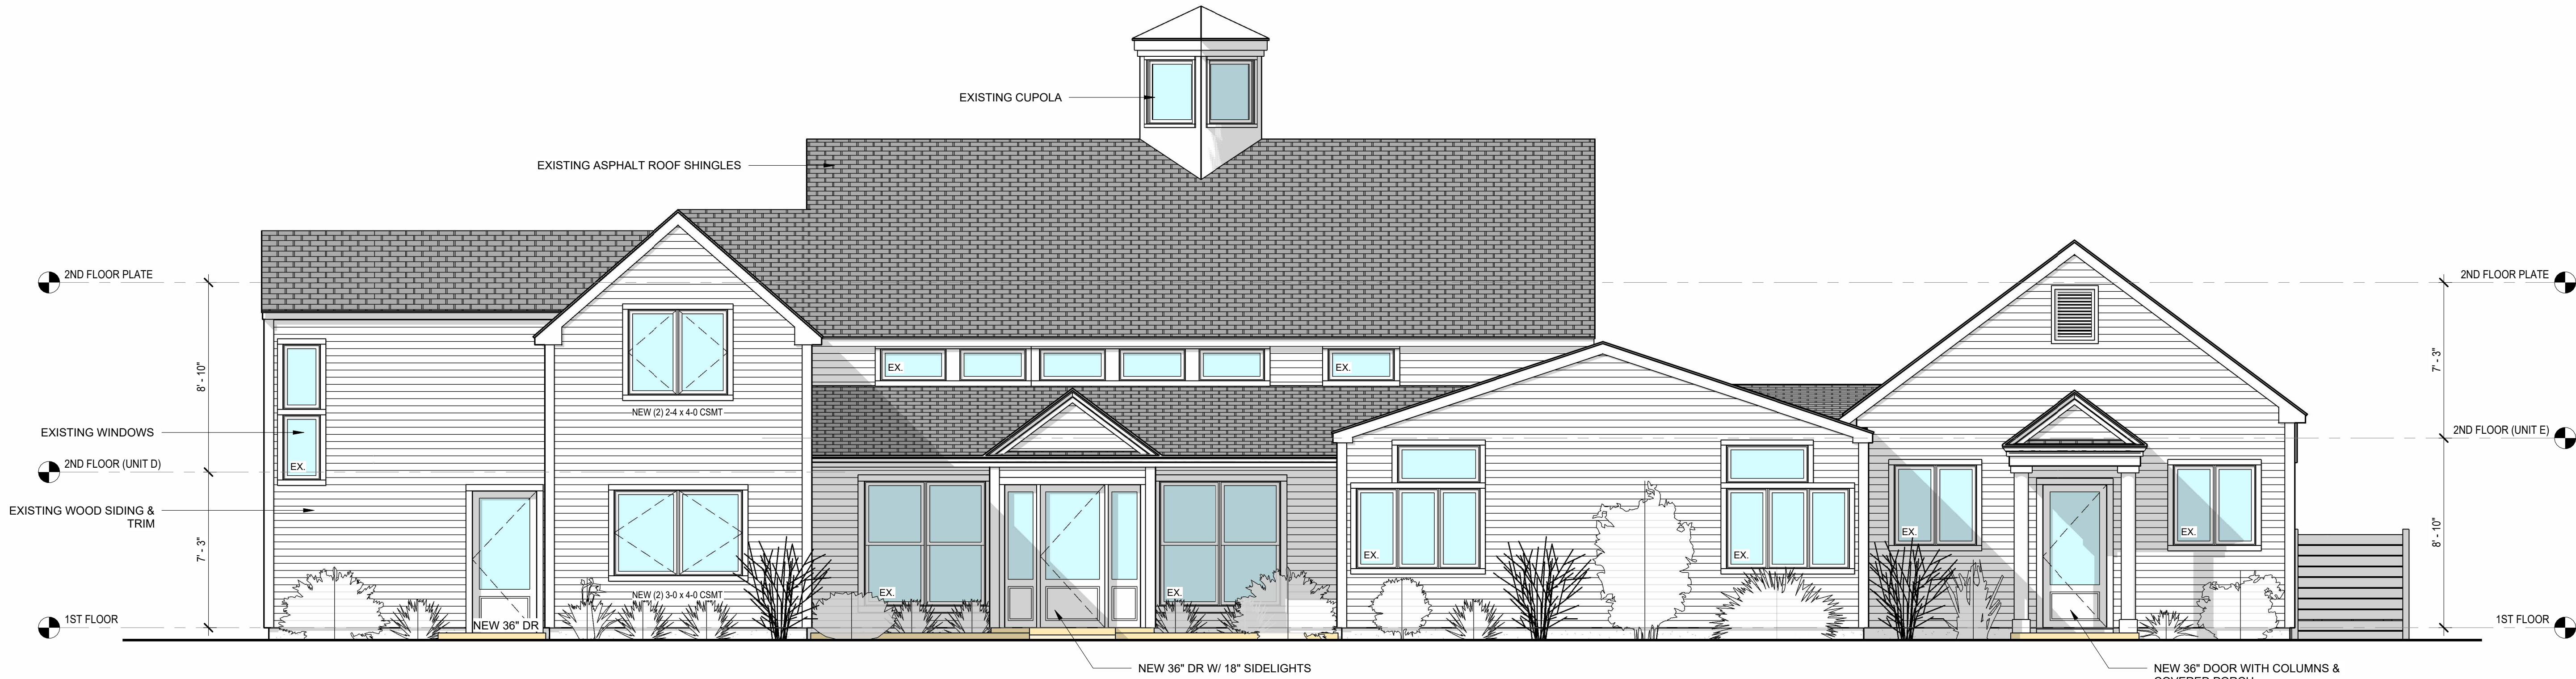

1 SOUTH ELEVATION (FRONT)
A2.01 1/4" = 1'-0"



2 EAST ELEVATION (LEFT)
A2.01 1/4" = 1'-0"

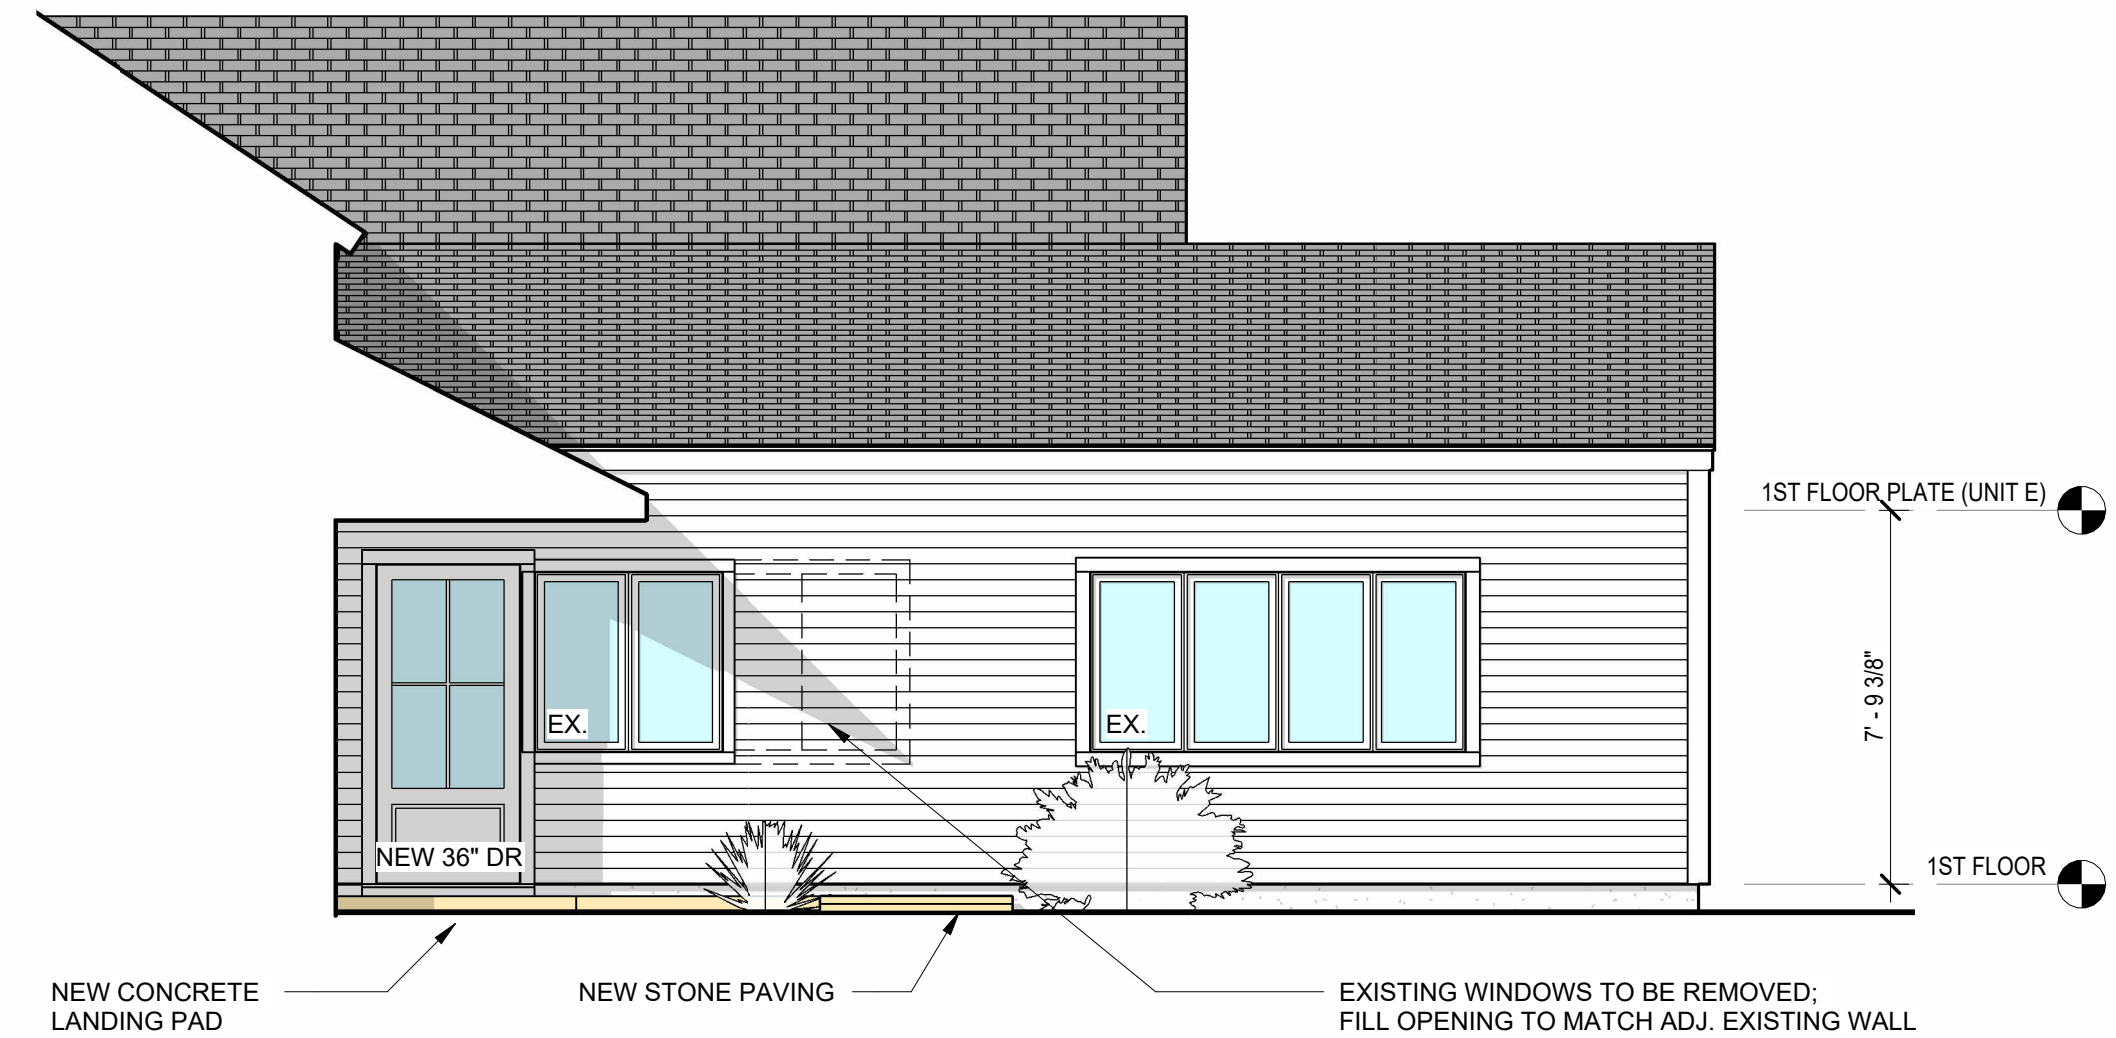

3 EAST ELEVATION (FRONT COURTYARD)
A2.01 1/4" = 1'-0"

PRELIMINARY - NOT FOR CONSTRUCTION

THIS DRAWING IS THE PROPERTY OF THE ARCHITECT; HAS BEEN PREPARED SPECIFICALLY FOR THE OWNER FOR THIS PROJECT AT THIS SITE, AND IS NOT TO BE USED FOR ANY OTHER PURPOSE, LOCATION OR OWNER, WITHOUT WRITTEN CONSENT OF THE ARCHITECT


REVISION:

SCALE:	1/4" = 1'-0"
DATE:	07/16/22
DRAWN BY:	CP


PHILIP H. CERRONE III, AIA, NCARB
ARCHITECT
421 Meadow Street
Fairfield, CT 06824
203.333.2066
COPYRIGHT HELD BY:

WHITE FENCES
529 DANBURY RD
WILTON, CT
EXTERIOR ELEVATIONS


PROJECT NUMBER:
2022-08
A2.01

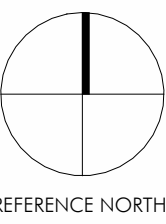

1 NORTH ELEVATION (REAR)
A2.02 1/4" = 1'-0"

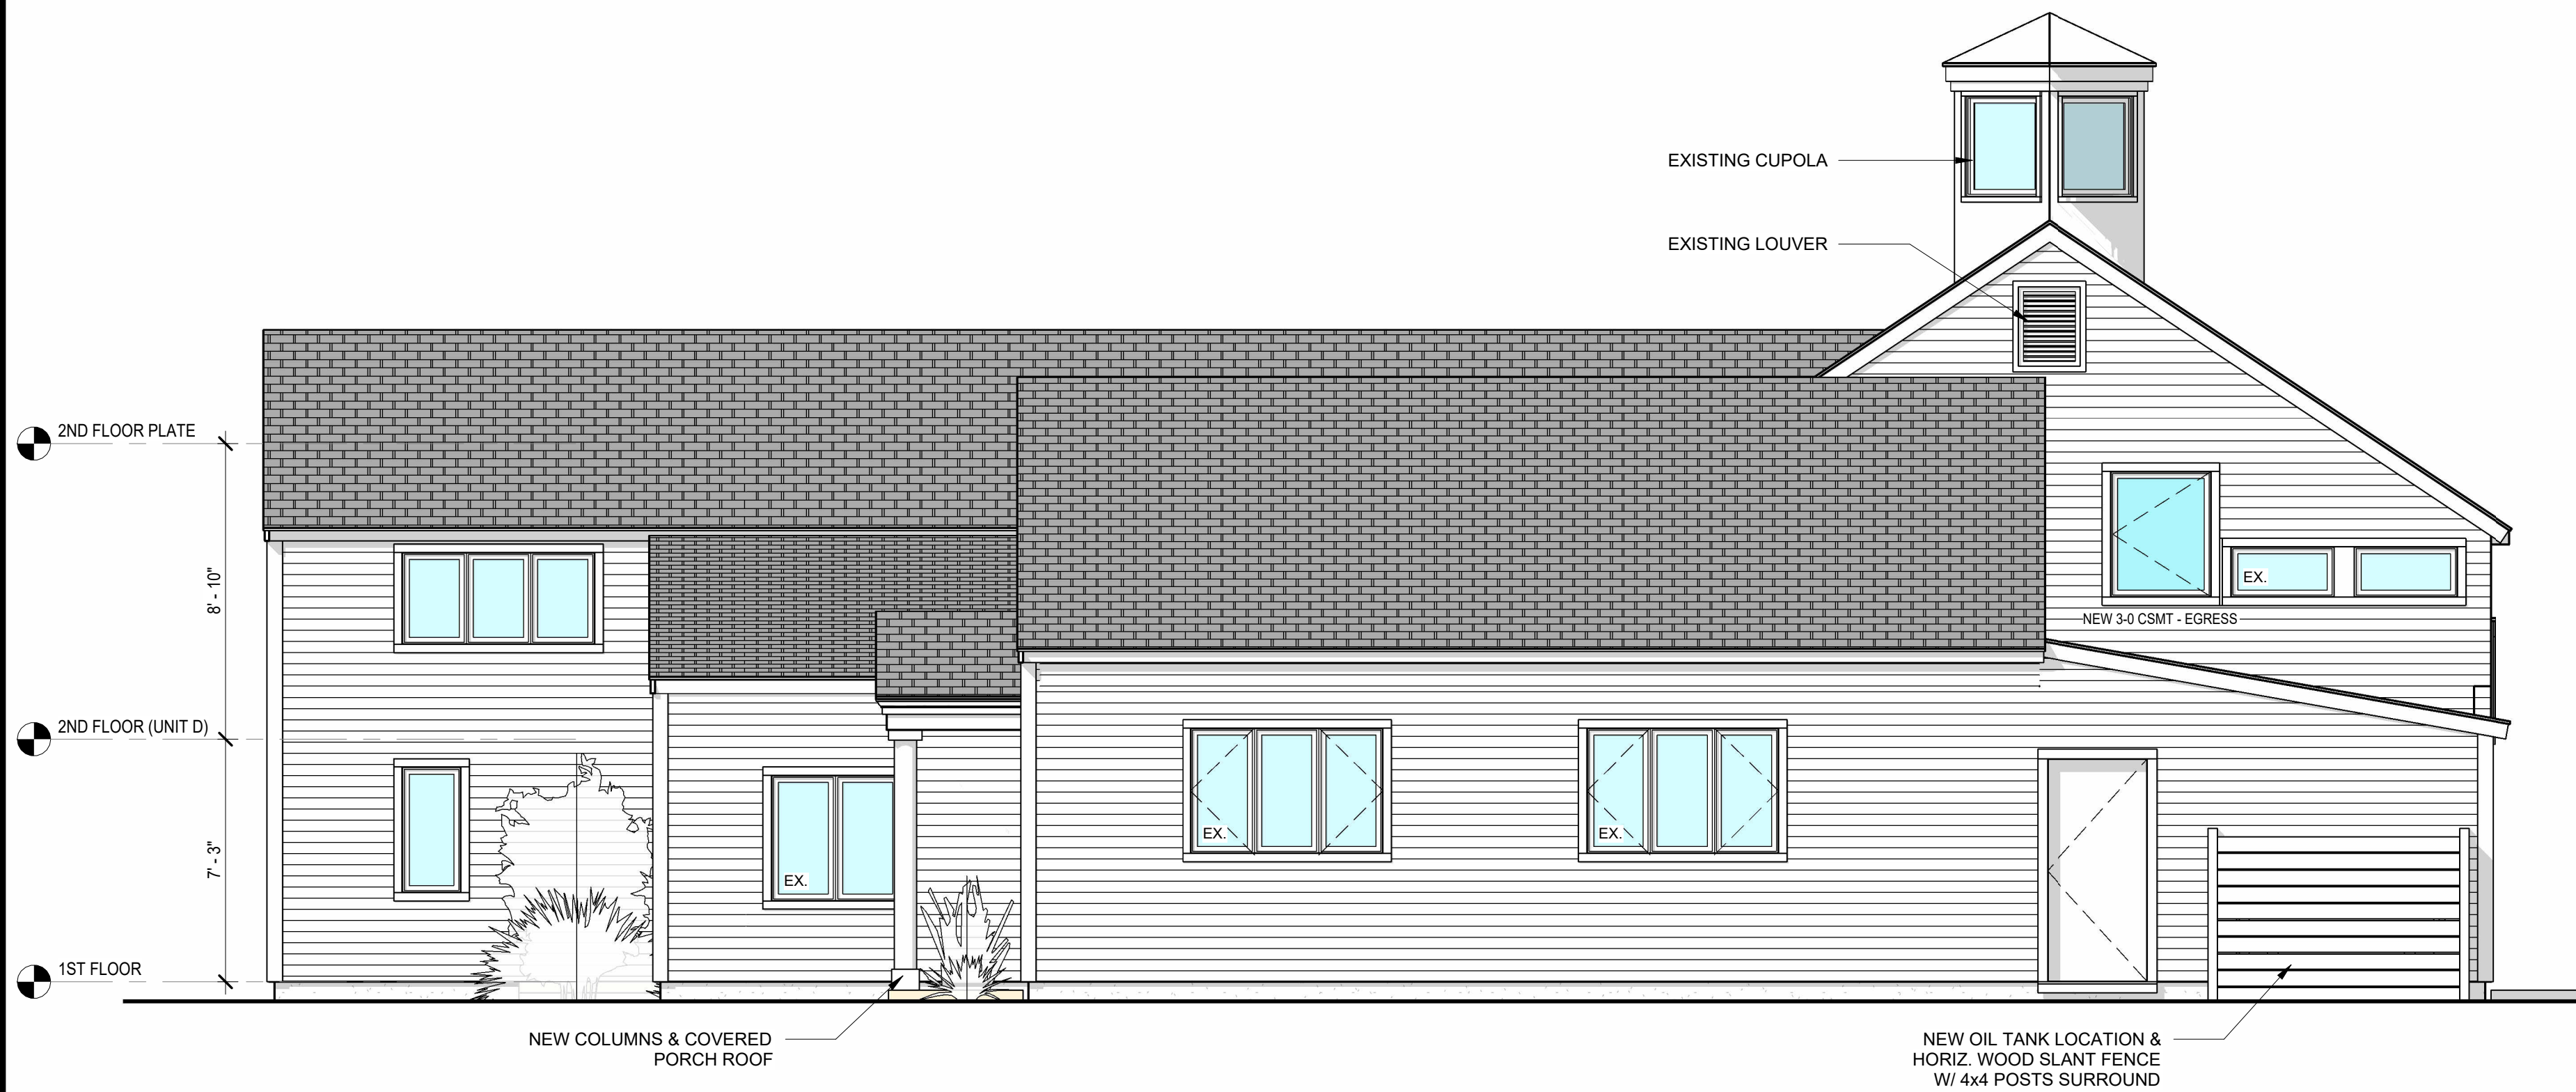

2 WEST ELEVATION (RIGHT)
A2.02 1/4" = 1'-0"

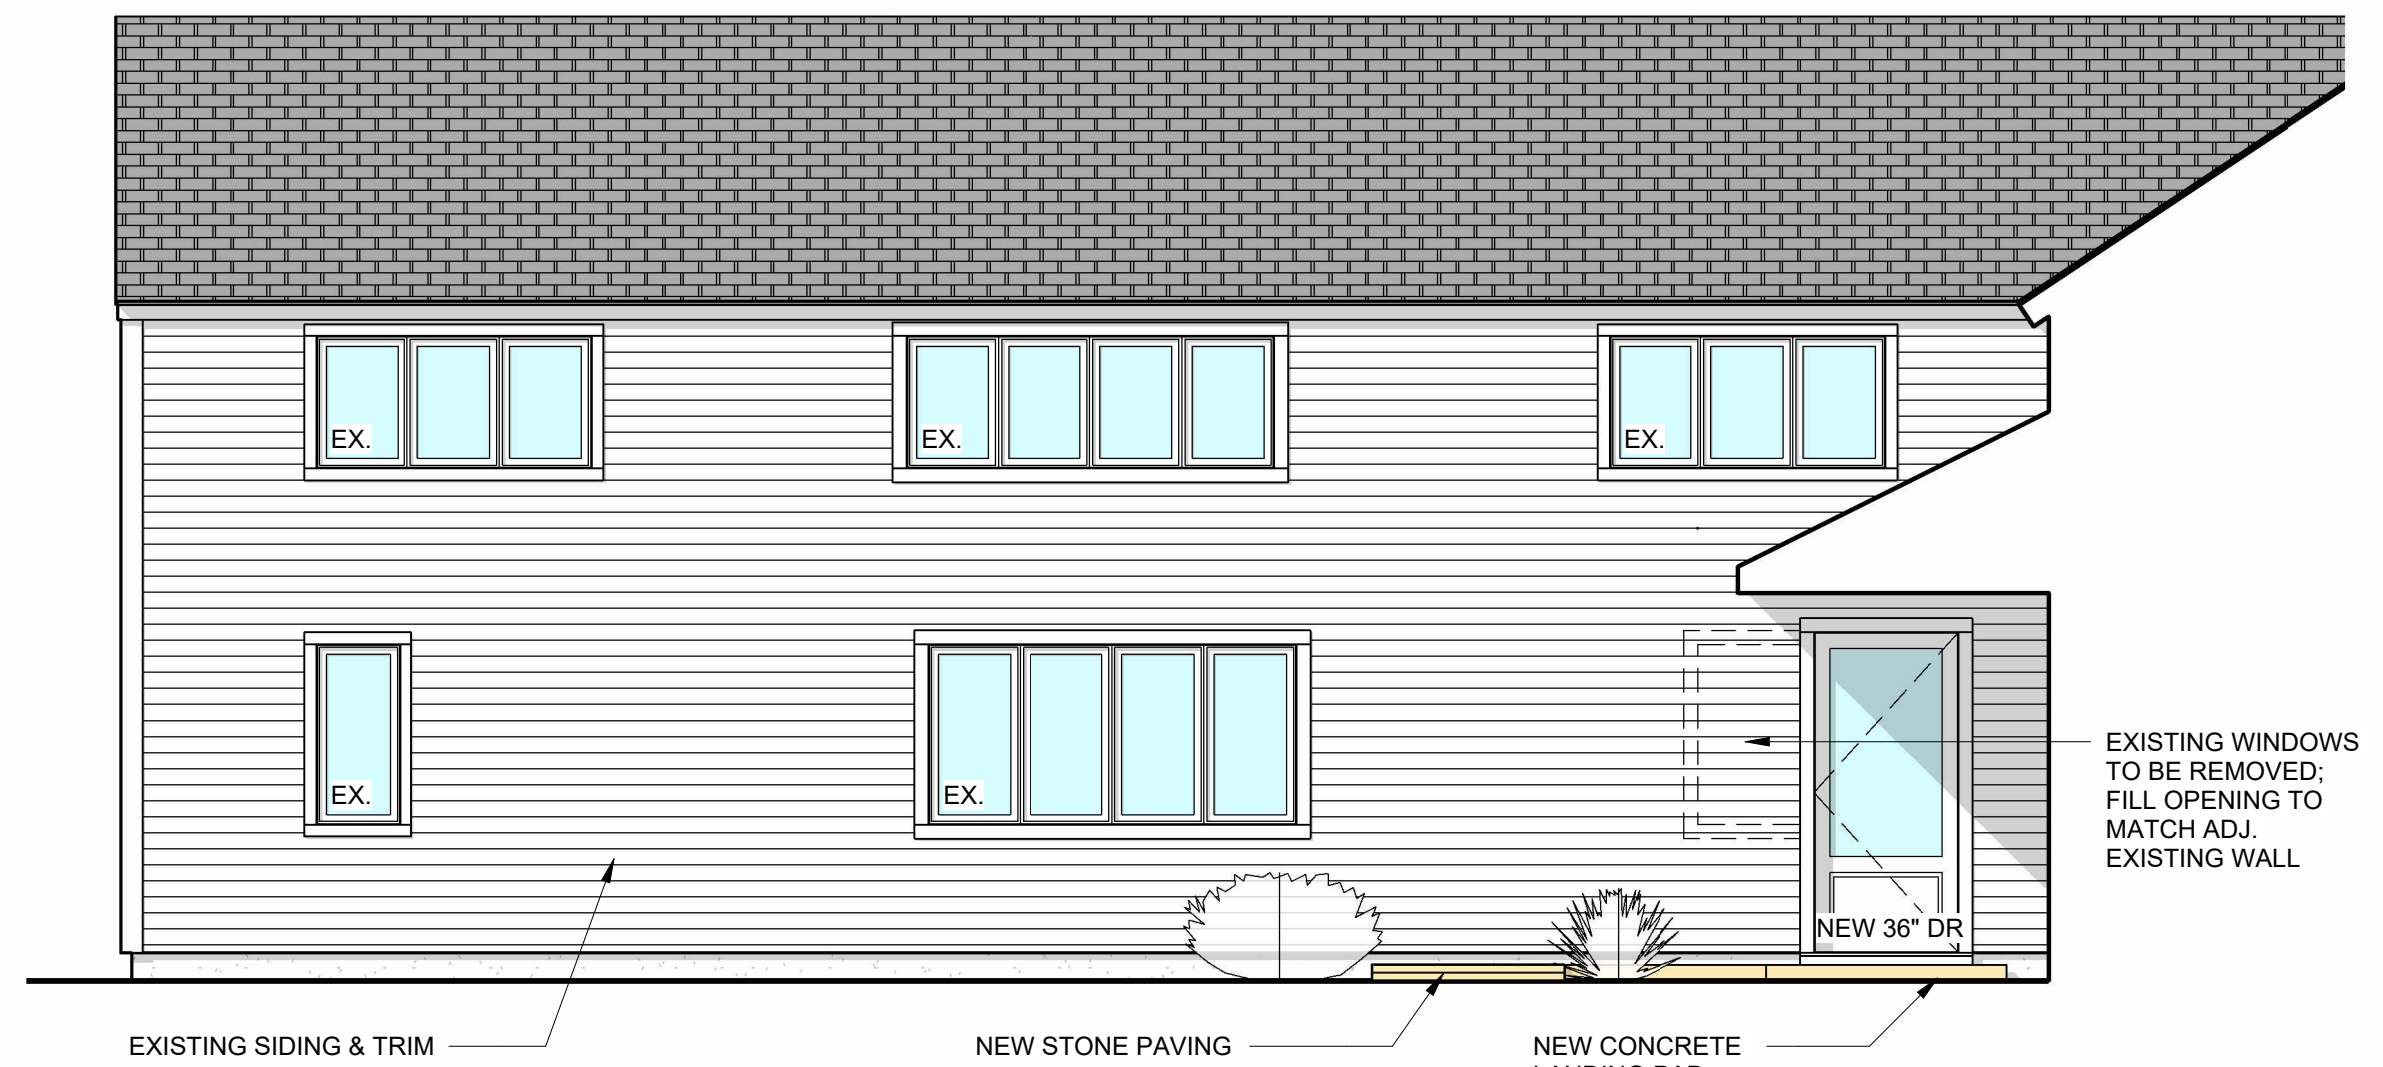

3 WEST ELEVATION (FRONT COURTYARD)
A2.02 1/4" = 1'-0"

PRELIMINARY - NOT FOR CONSTRUCTION



THIS DRAWING IS THE PROPERTY OF THE ARCHITECT; HAS BEEN PREPARED SPECIFICALLY FOR THE OWNER FOR THIS PROJECT AT THIS SITE, AND IS NOT TO BE USED FOR ANY OTHER PURPOSE, LOCATION OR OWNER, WITHOUT WRITTEN CONSENT OF THE ARCHITECT

REVISION:	SCALE: 1/4" = 1'-0"	DATE: 07/16/22	DRAWN BY: CP
-----------	---------------------	----------------	--------------

PHILIP H. CERRONE III, AIA, NCARB
ARCHITECT
421 Meadow Street
Fairfield, CT 06824
203.333.2066
COPYRIGHT HELD BY:

WHITE FENCES
529 DANBURY RD
WILTON, CT
EXTERIOR ELEVATIONS

PROJECT NUMBER:
2022-08
A2.02

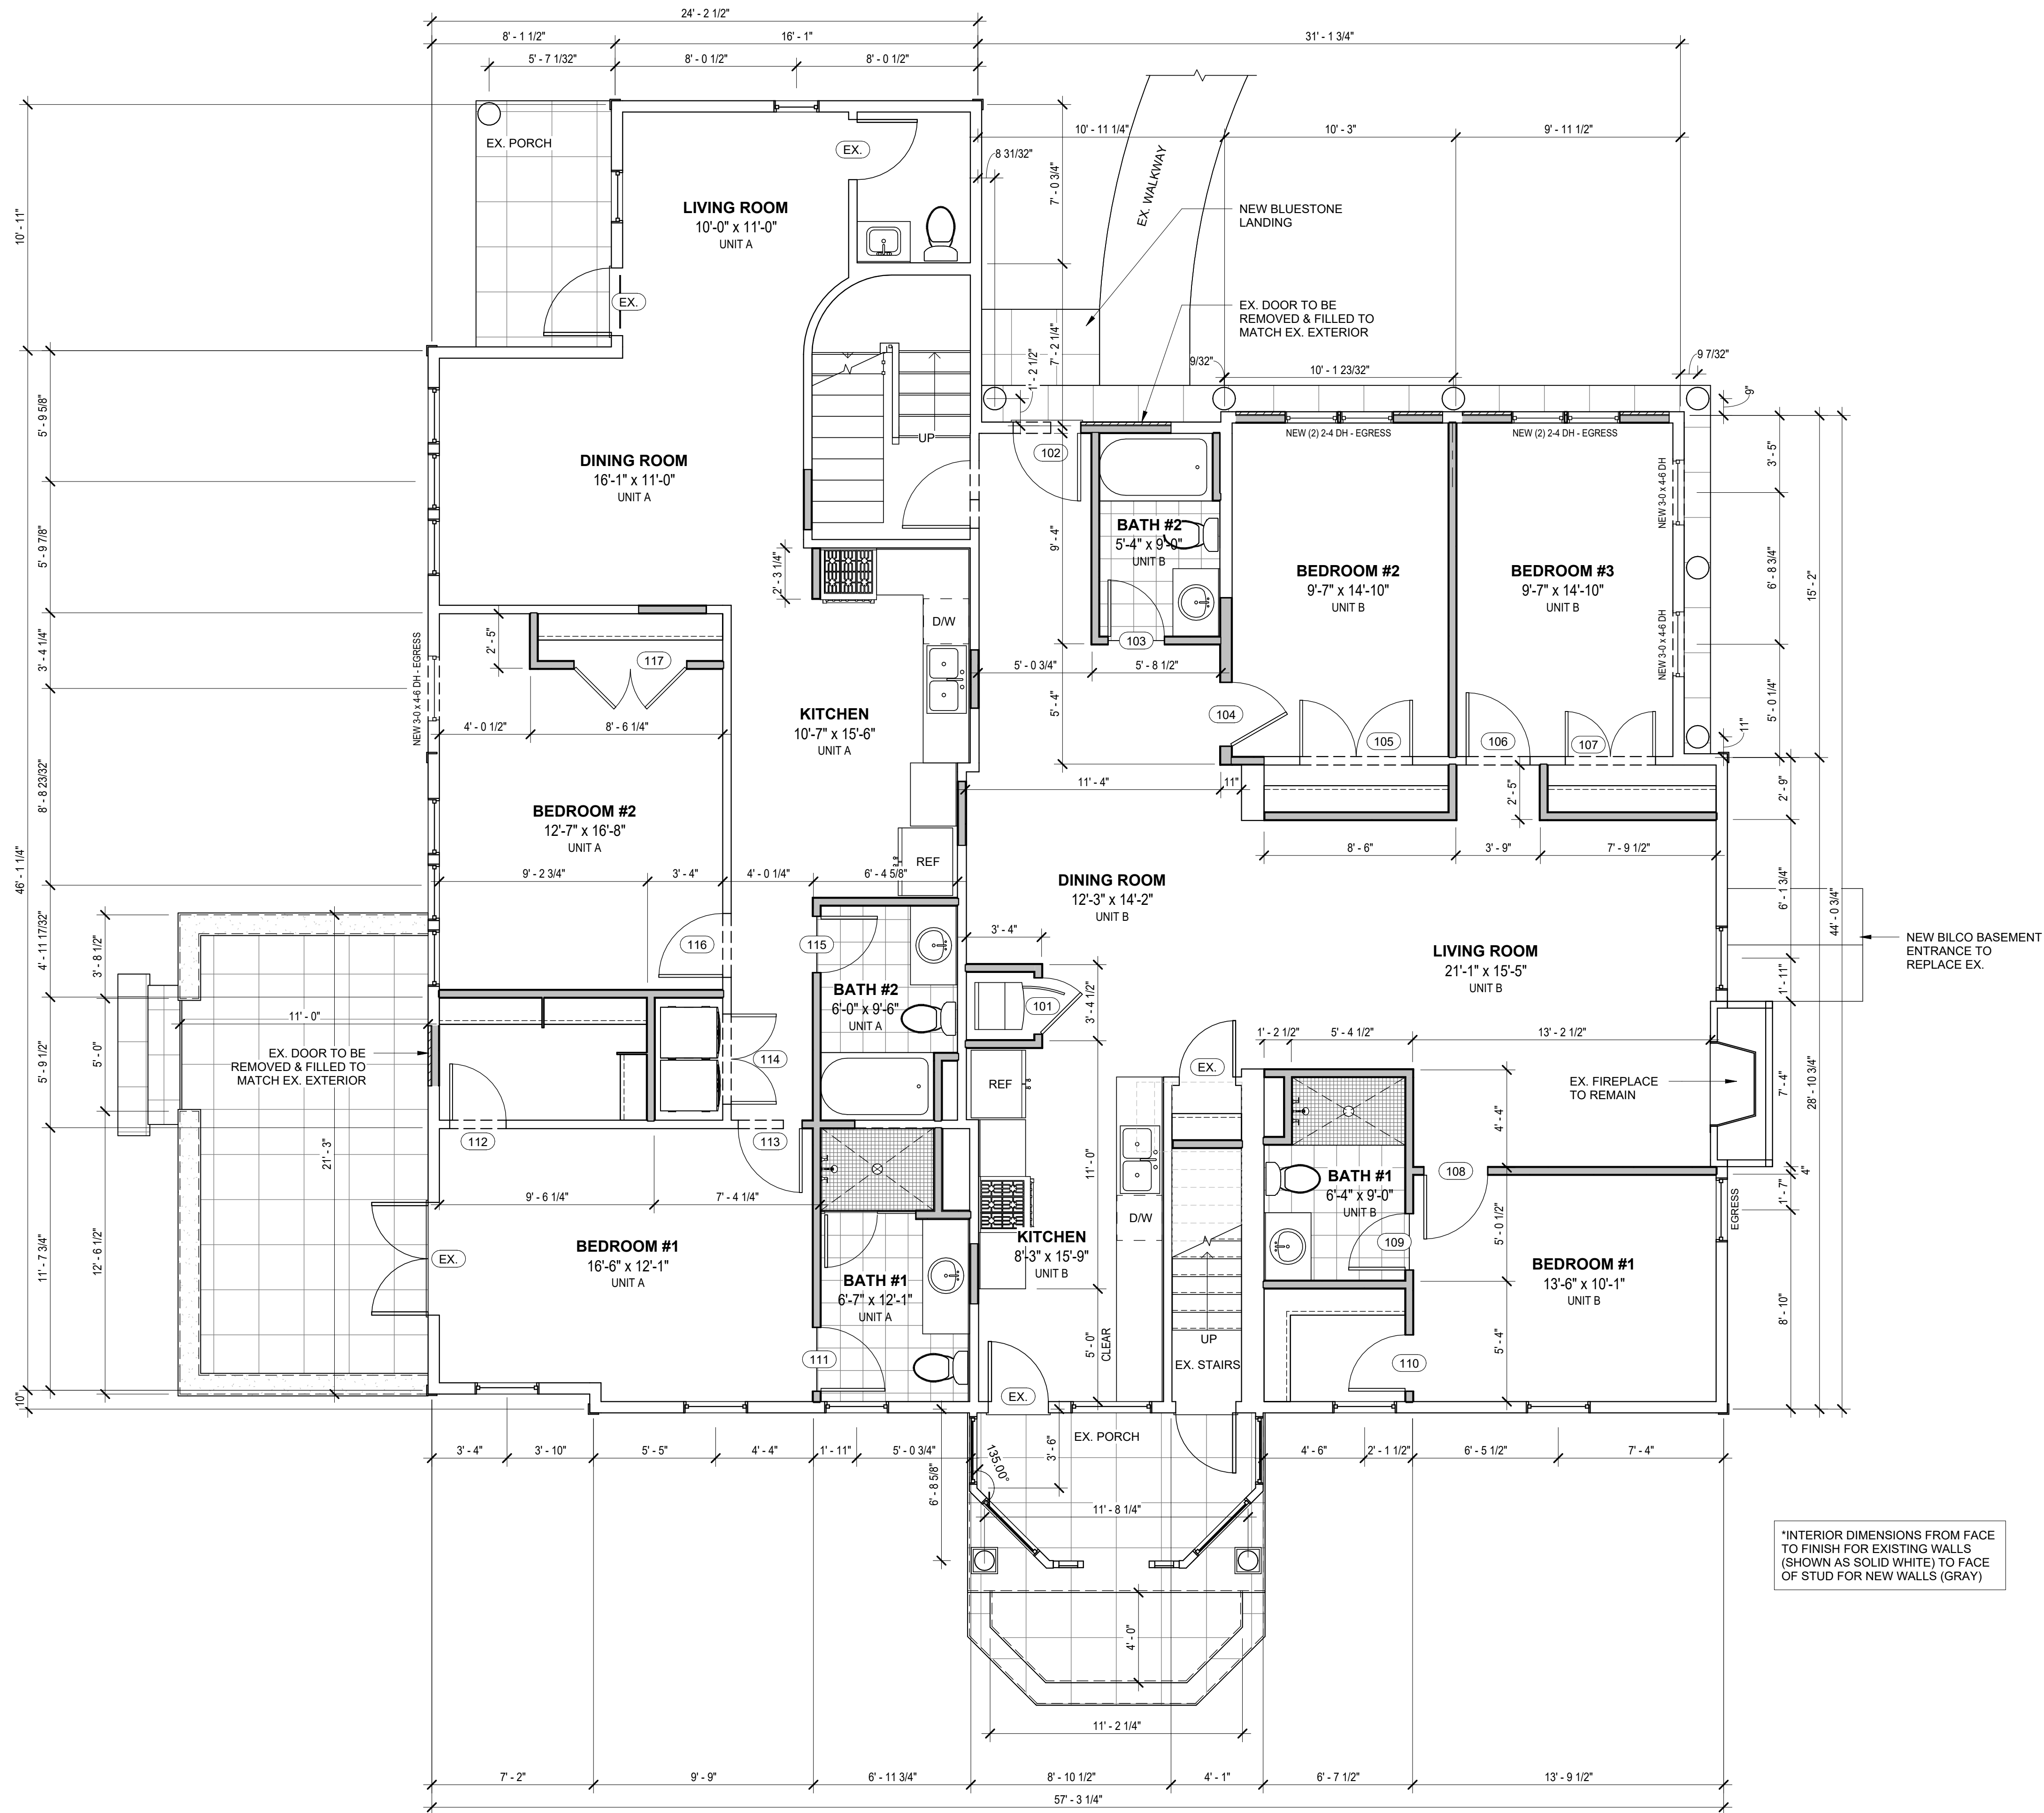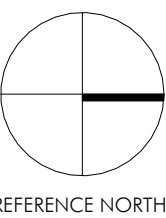

FISRT FLOOR PLAN
1/4" = 1'-0"

PRELIMINARY - NOT FOR CONSTRUCTION



THIS DRAWING IS THE PROPERTY OF THE ARCHITECT; HAS BEEN PREPARED SPECIFICALLY FOR THE OWNER FOR THIS PROJECT AT THIS SITE, AND IS NOT TO BE USED FOR ANY OTHER PURPOSE, LOCATION OR OWNER, WITHOUT WRITTEN CONSENT OF THE ARCHITECT

SCALE:	1/4" = 1'-0"
DATE:	06/13/22
DRAWN BY:	CP

PHILIP H. CERRONE III, AIA, NCARB
ARCHITECT
421 Meadow Street
Fairfield, CT 06824
203.333.2066
COPYRIGHT HELD BY:

WHITE FENCES
523 DANBURY RD
WILTON, CT
FIRST FLOOR PLAN

PROJECT NUMBER:
2022-08
A1.02

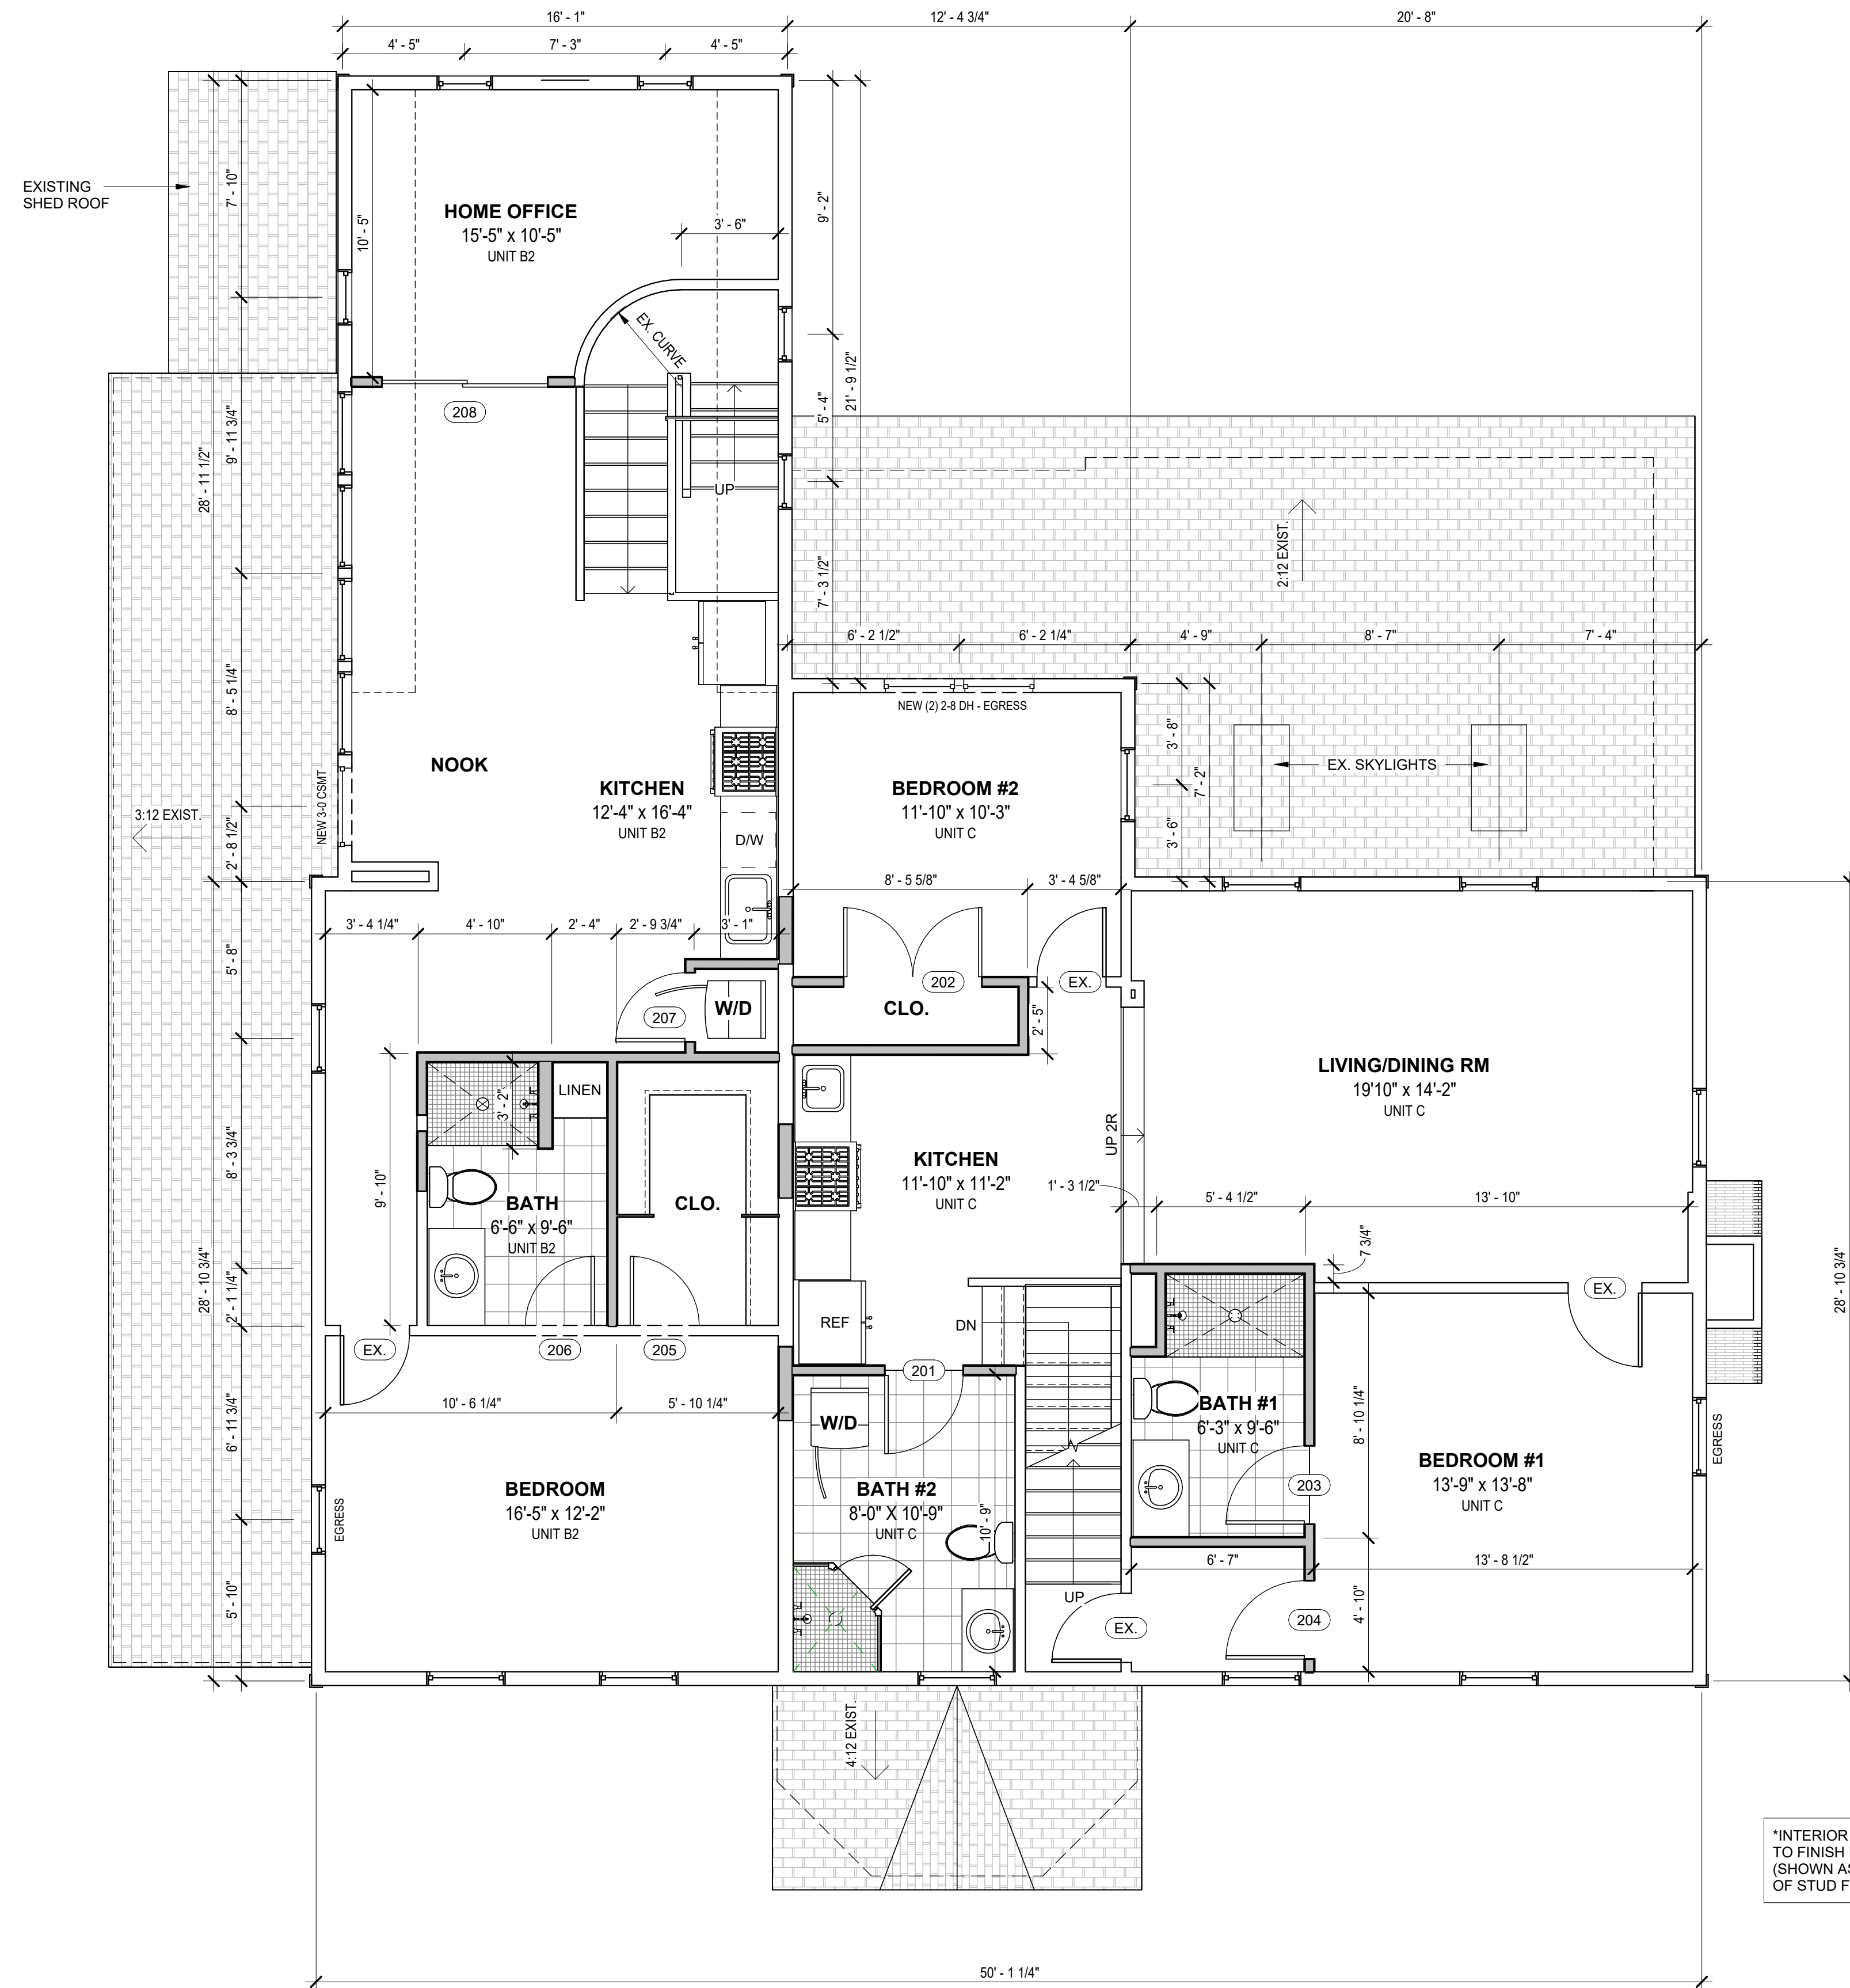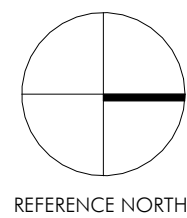

*INTERIOR DIMENSIONS FROM FACE TO FINISH FOR EXISTING WALLS (SHOWN AS SOLID WHITE) TO FACE OF STUD FOR NEW WALLS (GRAY)

SECOND FLOOR PLAN
1/4" = 1'-0"

LEGEND:	
	EXISTING WALL TO REMAIN
	NEW WALL
	WALL TO BE REMOVED
	NEW 12" x 12" FLOOR TILE
	NEW 2" x 2" MOSIAC TILE

PRELIMINARY - NOT FOR CONSTRUCTION

THIS DRAWING IS THE PROPERTY OF THE ARCHITECT; HAS BEEN PREPARED SPECIFICALLY FOR THE OWNER FOR THIS PROJECT AT THIS SITE, AND IS NOT TO BE USED FOR ANY OTHER PURPOSE, LOCATION OR OWNER, WITHOUT WRITTEN CONSENT OF THE ARCHITECT

SCALE:	1/4" = 1'-0"
DATE:	06/13/22
DRAWN BY:	CP



PHILIP H. CERRONE III, AIA, NCARB
ARCHITECT
421 Meadow Street
Fairfield, CT 06824
203.333.2066
COPYRIGHT HELD BY:

WHITE FENCES
523 DANBURY RD
WILTON, CT
SECOND FLOOR PLAN

PROJECT NUMBER:
2022-08
A1.03

ROOF NOTES:

1. TYPICAL ROOFING SYSTEM SHALL BE AS FOLLOWS: ASPHALT ROOF SHINGLES, ROOFING FELT / SELF ADHERED ROOFING UNDERLAYMENT OVER ROOF SHEATHING.
2. ROOFING FELT SHALL BE UL RATED 30 LB ASPHALT SATURATED ORGANIC FELT.
3. TYPICAL SELF ADHERED ROOFING UNDERLAYMENT SHALL BE W.R. GRACE "ICE AND WATER SHIELD". INSTALL AT FOLLOWING LOCATIONS: 1) ALONG EAVES EXTENDING A MINIMUM OF 36" HORIZONTALLY UP ROOF BEYOND THE INSULATED WALL LINE. 2) 36" SHEET WIDTH ALONG GABLE (RAKE) ENDS. 3) 36" SHEET WIDTH AT VALLEYS. 4) 36" SHEET WIDTH AT ROOF/WALL INTERSECTIONS. 5) ALL AROUND CHIMNEYS, SKYLIGHTS AND OTHER ROOF PENETRATIONS. 6) COMPLETELY AT ALL ROOFS LESS THAN 4:12 PITCH. 7) 36" SHEET AT ROOF PITCH TRANSITIONS. 8) OTHER AREAS AS REQUIRED BY CODE.
4. INSTALL CONTINUOUS W.R. GRACE "ULTRA" SELF ADHERED ROOFING UNDERLAYMENT UNDER FLAT SOLDERED SEAMED COPPER WHERE METAL PANS ARE INDICATED. IF FIELD SEAMING IS PERFORMED PLACE 2 LAYERS ROOFING FELT UNDER SEAM LOCATIONS TO PROTECT UNDERLAYMENT.
5. INSTALL PREFINISHED METAL DRIP FLASHING ALONG ALL EAVES AND RAKE ENDS TO HAVE MINIMUM 6" FLANGE ONTO ROOF SURFACE.
6. INSTALL PREFINISHED METAL VALLEY FLASHING WITH 1" V-CRIMP, 12" MINIMUM UP EACH SIDE OF VALLEYS
7. INSTALL PREFINISHED METAL FLASHING AT ROOF PITCH TRANSITIONS.
8. INSTALL PREFINISHED METAL STEP FLASHING ALONG ROOF / WALL INTERSECTIONS AND ALONG ROOF / CHIMNEY INTERSECTIONS.
9. CONFORM WITH "SMACNA" ARCHITECTURAL SHEET METAL MANUAL, 5TH ADDITION, 1993 WITH ADDENDUM NO. 1 OCTOBER 31, 1997 FOR ALL METAL ROOFING, FLASHING AND ROOF PENETRATION SYSTEMS
10. RIDGE VENTS TO BE HIGH PROFILE, PLASTIC TYPE, SHINGLE OVER VENT SYSTEM (COR-A-VENT V-600 SERIES OR EQUAL). INSTALL CONTINUOUSLY ALONG RIDGES.
11. INSTALL ROOF TO WALL VENTS (COR-A-VENT ROOF-2-WALL VENT OR EQUAL) WHERE INDICATED ON DRAWINGS.

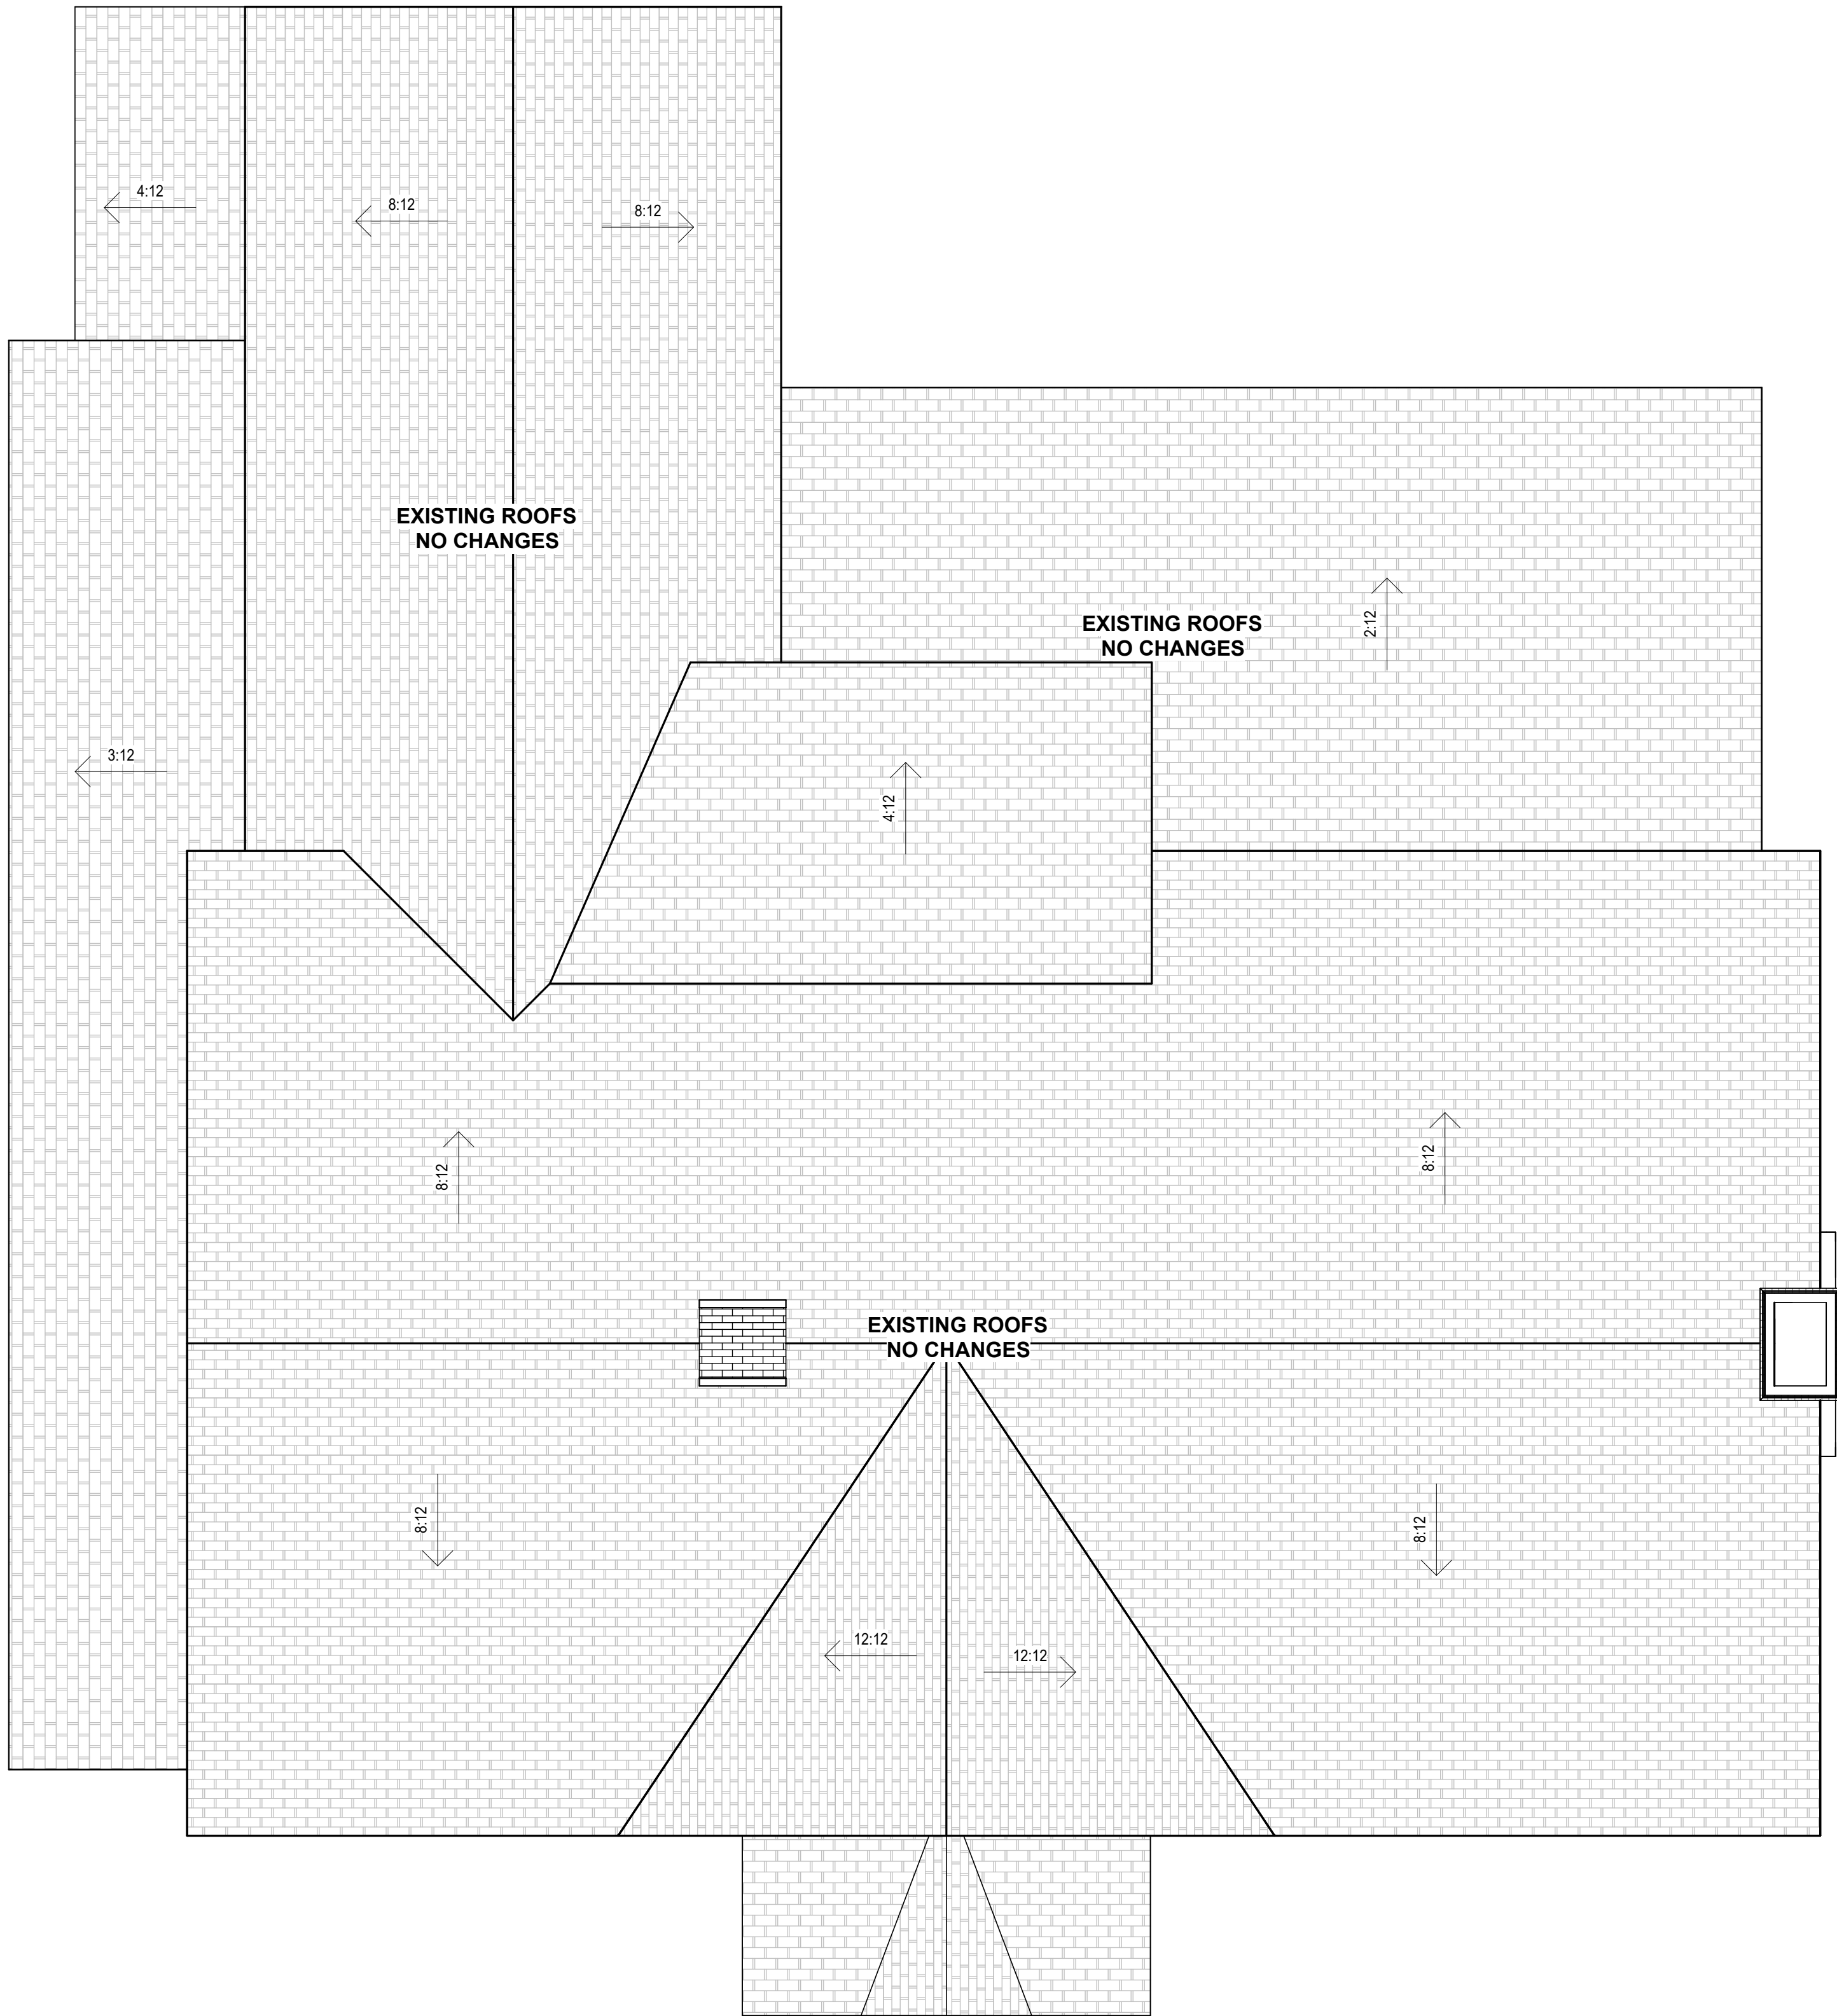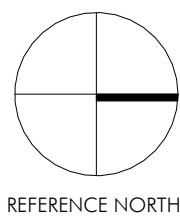

1 ROOF PLAN
A1.04 1/4" = 1'-0"

PRELIMINARY - NOT FOR CONSTRUCTION

PROJECT NUMBER:
2022-08

WHITE FENCES
523 DANBURY RD
WILTON, CT

ROOF PLAN

A1.04

PHILIP H. CERRONE III, AIA, NCARB
ARCHITECT
421 Meadow Street
Fairfield, CT 06824
203.333.2066
COPYRIGHT HELD BY:


REVISION:

SCALE:
1/4" = 1'-0"

DATE:
06/13/22

DRAWN BY:
EAD

THIS DRAWING IS THE PROPERTY OF THE ARCHITECT; HAS BEEN PREPARED SPECIFICALLY FOR THE OWNER FOR THIS PROJECT AT THIS SITE, AND IS NOT TO BE USED FOR ANY OTHER PURPOSE, LOCATION OR OWNER, WITHOUT WRITTEN CONSENT OF THE ARCHITECT

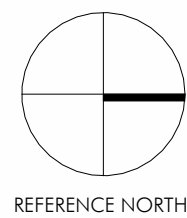

1 EAST ELEVATION (FRONT)
A2.01 1/4" = 1'-0"



2 SOUTH ELEVATION (LEFT)
A2.01 1/4" = 1'-0"

PRELIMINARY - NOT FOR CONSTRUCTION

THIS DRAWING IS THE PROPERTY OF THE ARCHITECT; HAS BEEN PREPARED SPECIFICALLY FOR THE OWNER FOR THIS PROJECT AT THIS SITE, AND IS NOT TO BE USED FOR ANY OTHER PURPOSE, LOCATION OR OWNER, WITHOUT WRITTEN CONSENT OF THE ARCHITECT

REVISION:



SCALE:	1/4" = 1'-0"
DATE:	06/13/22
DRAWN BY:	EAD

PHILIP H. CERRONE III, AIA, NCARB
ARCHITECT
421 Meadow Street
Fairfield, CT 06824
203.333.2066
COPYRIGHT HELD BY:


WHITE FENCES
523 DANBURY RD
WILTON, CT
EXTERIOR ELEVATIONS

PROJECT NUMBER:
2022-08

A2.01

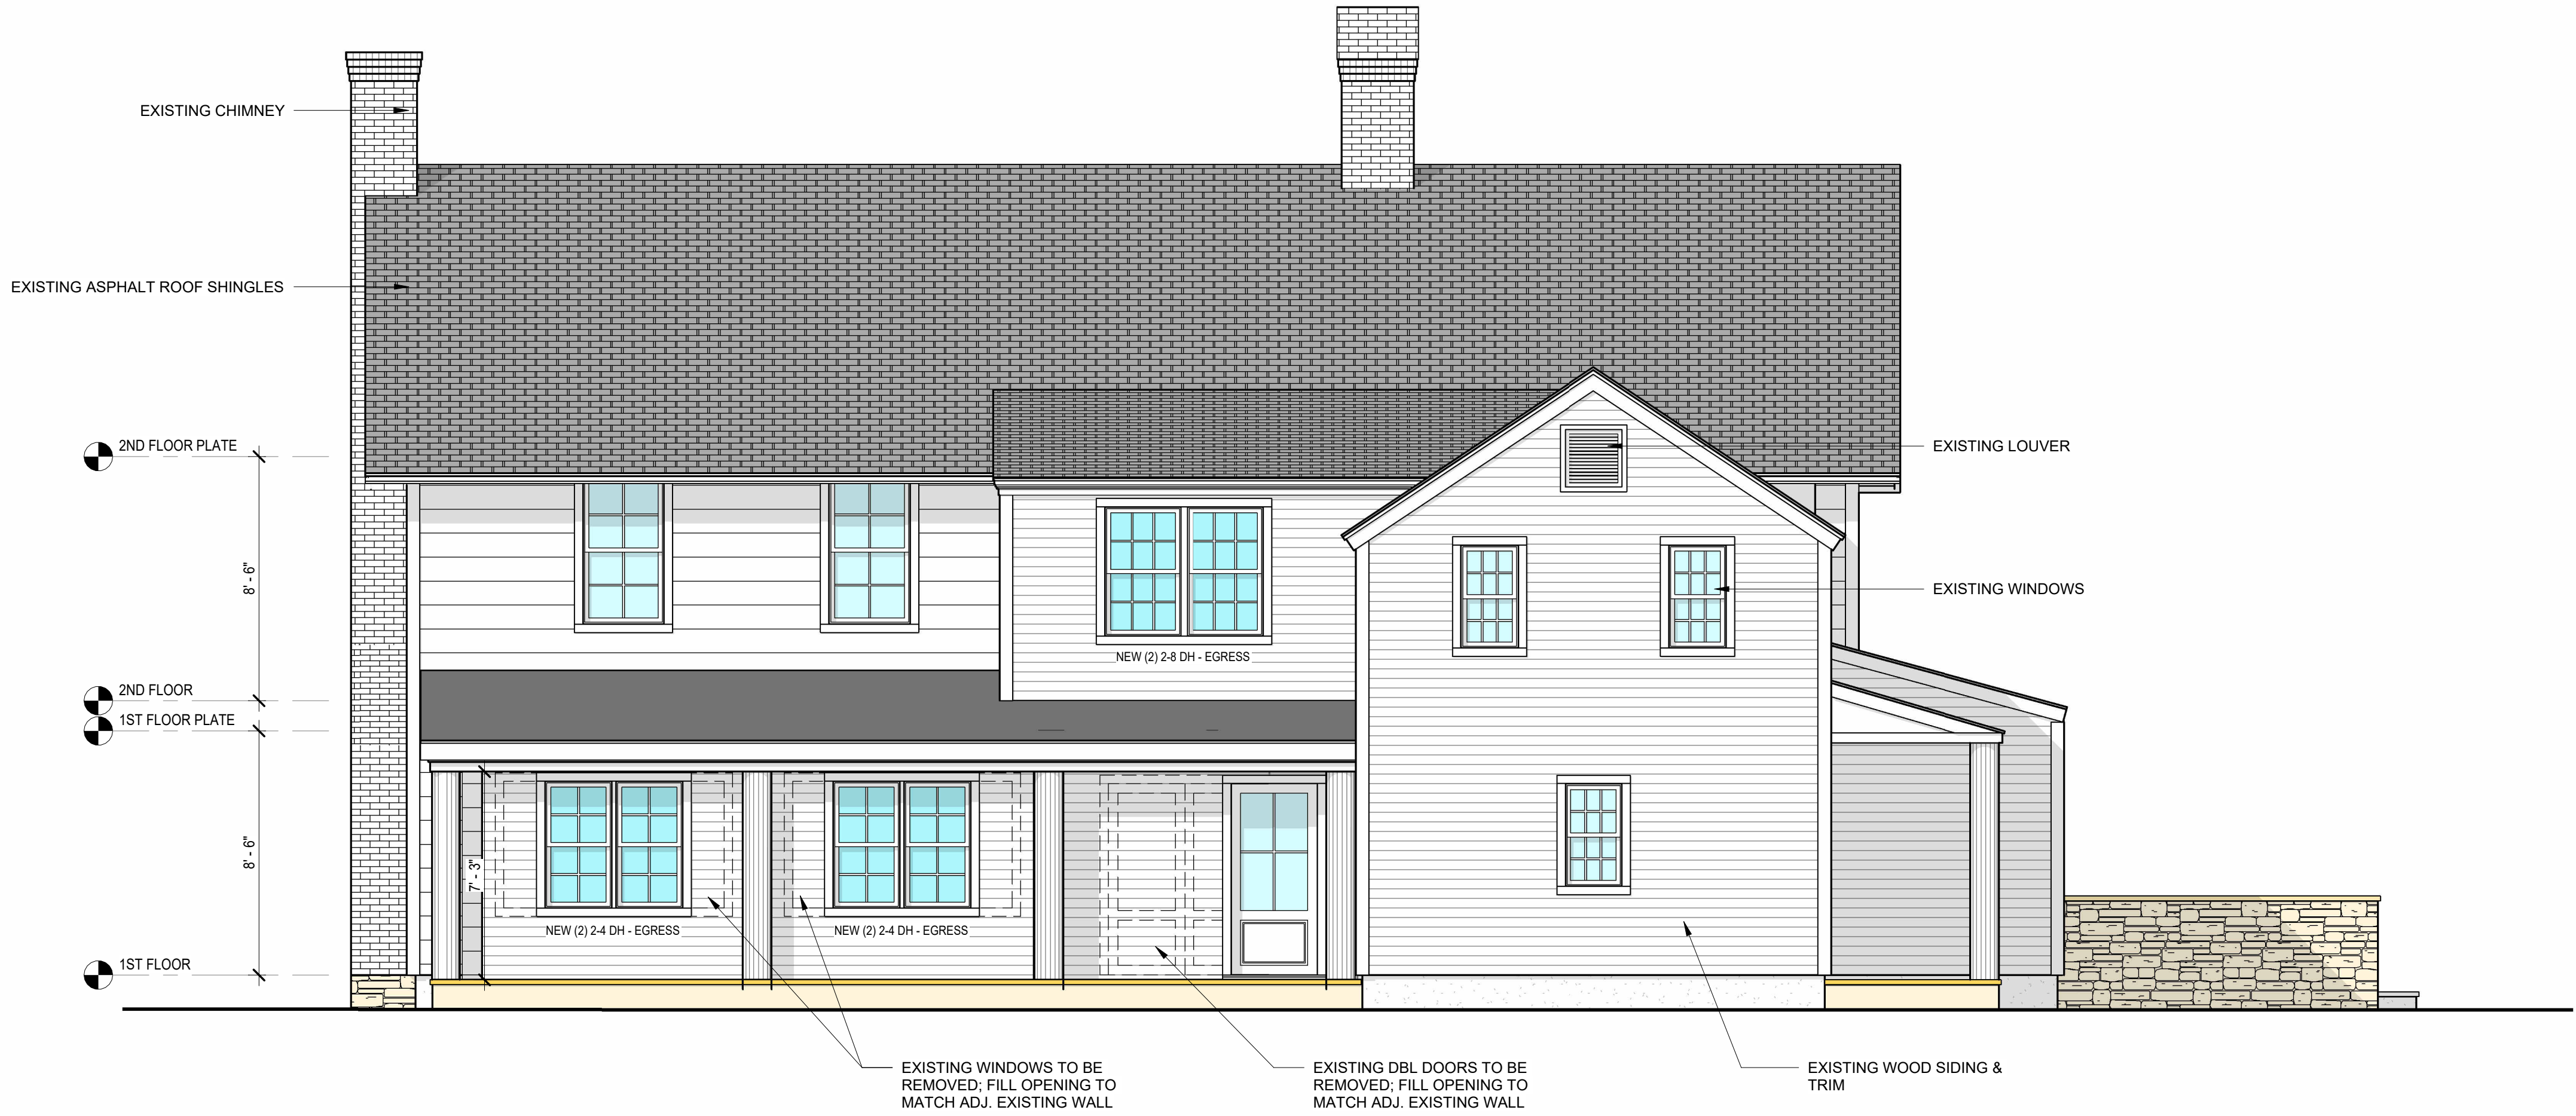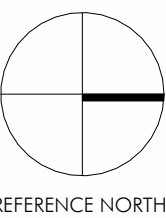

1 WEST ELEVATION (REAR)
A2.02 1/4" = 1'-0"

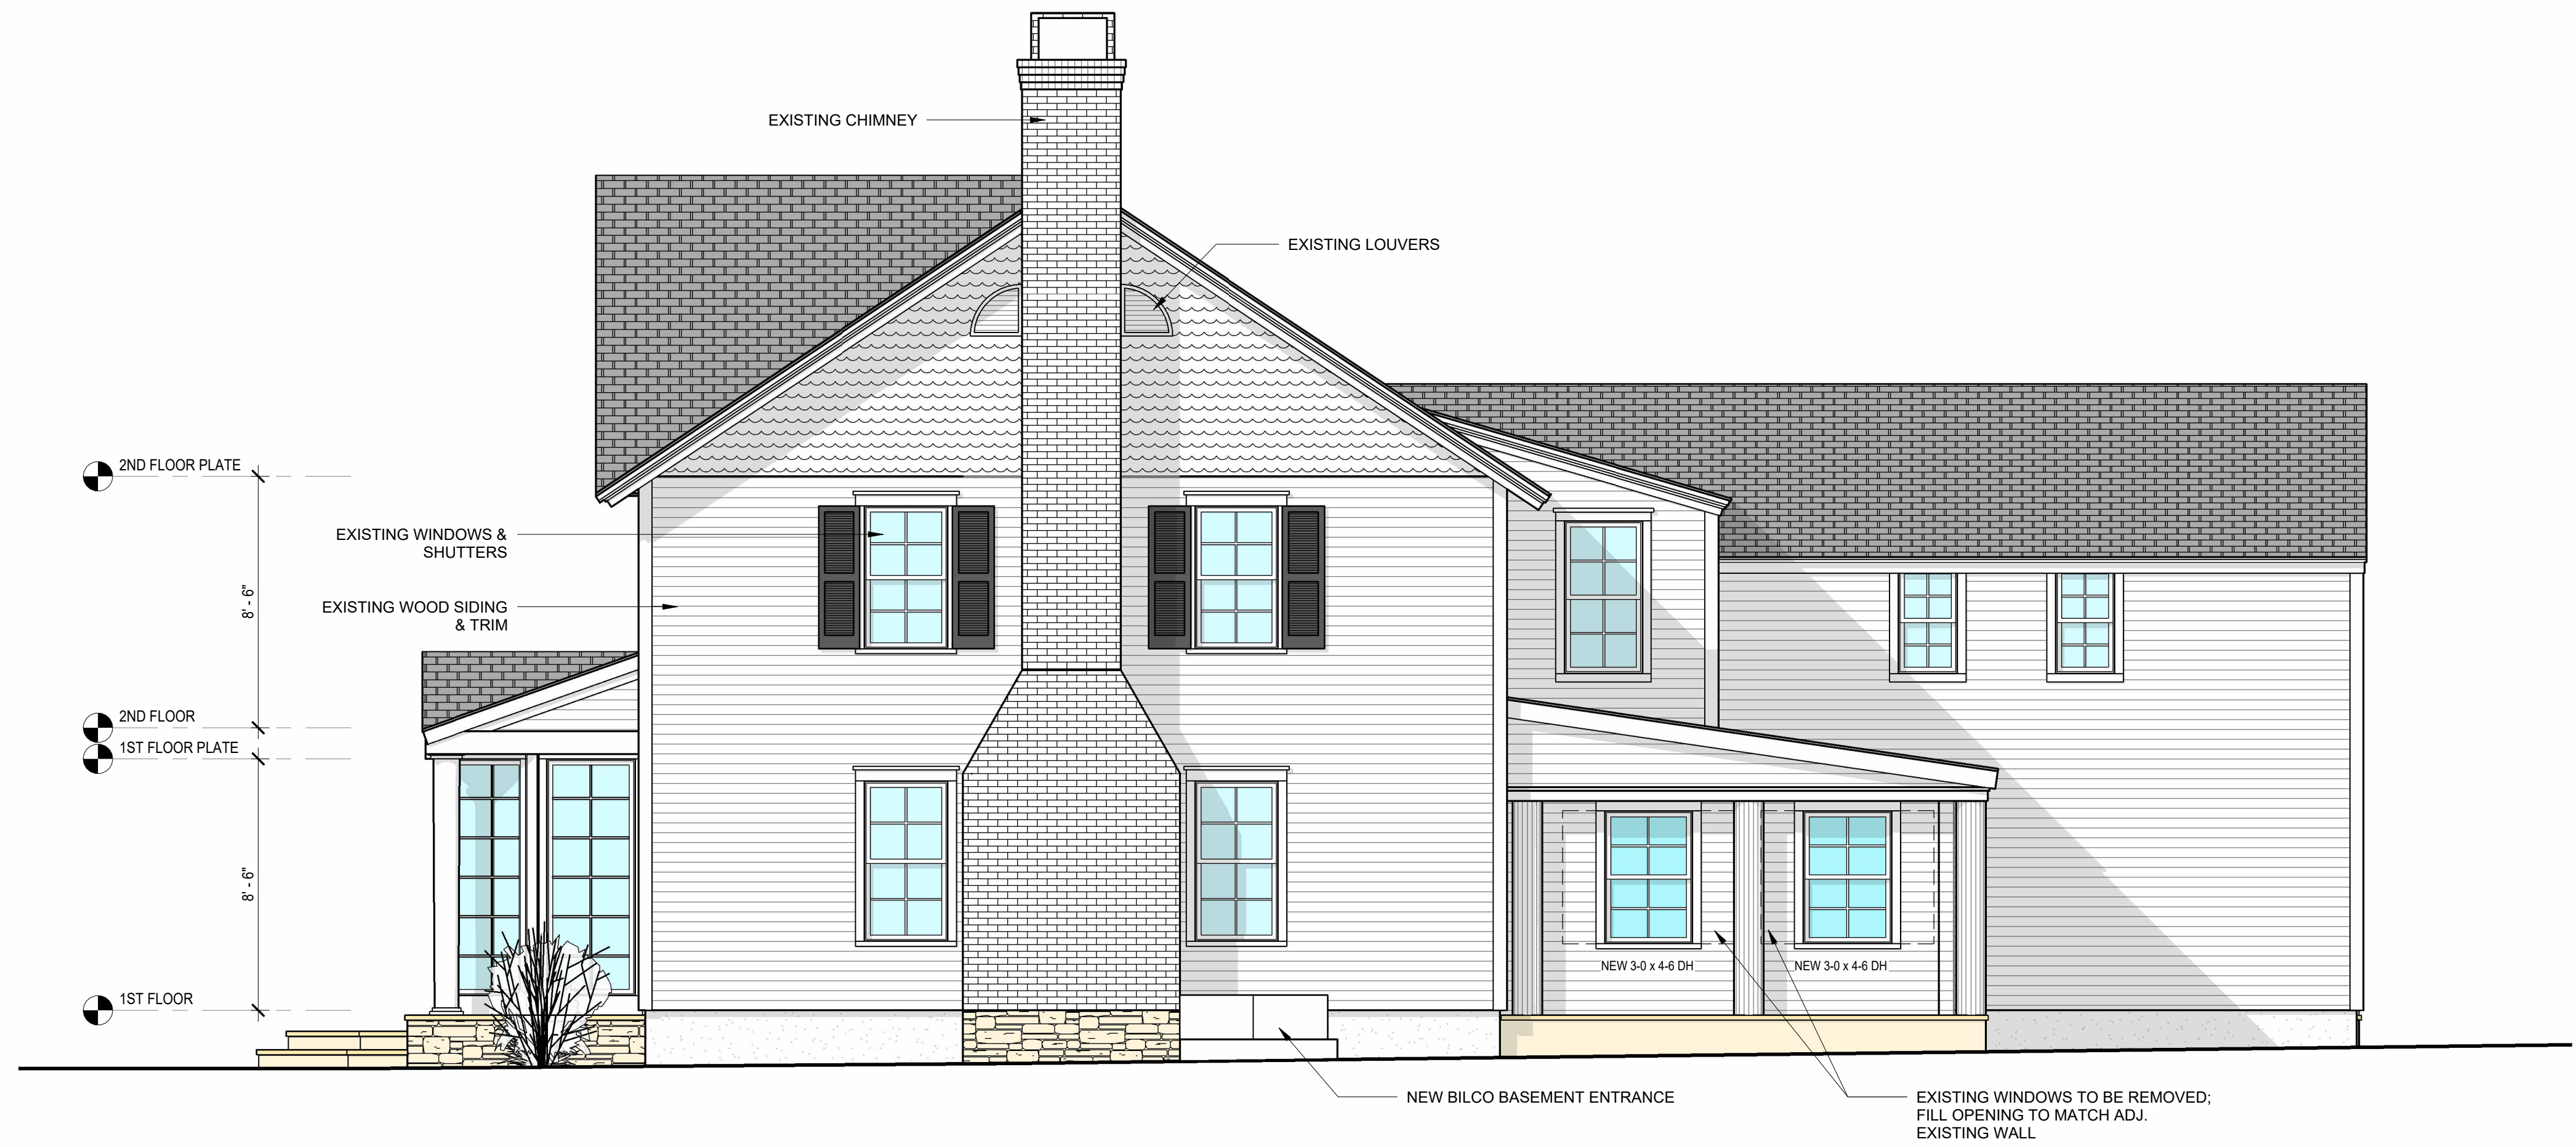

2 NORTH ELEVATION (RIGHT)
A2.02 1/4" = 1'-0"

PRELIMINARY - NOT FOR CONSTRUCTION

THIS DRAWING IS THE PROPERTY OF THE ARCHITECT; HAS BEEN PREPARED SPECIFICALLY FOR THE OWNER FOR THIS PROJECT AT THIS SITE, AND IS NOT TO BE USED FOR ANY OTHER PURPOSE, LOCATION OR OWNER, WITHOUT WRITTEN CONSENT OF THE ARCHITECT

REVISION:	SCALE: 1/4" = 1'-0"	DATE: 06/13/22	DRAWN BY: EAD
-----------	---------------------	----------------	---------------

PHILIP H. CERRONE III, AIA, NCARB
ARCHITECT
421 Meadow Street
Fairfield, CT 06824
203.333.2066
COPYRIGHT HELD BY:

WHITE FENCES
523 DANBURY RD
WILTON, CT
EXTERIOR ELEVATIONS

PROJECT NUMBER:
2022-08
A2.02