

ASML - B77 MICC


04/19/2023 - Architectural Review Board Submission

77 DANBURY ROAD
WILTON, CT
06897



DRAWING INDEX	
Sheet Number	Sheet Name
G-000	COVER SHEET
L-100	OVERALL CAMPUS PLAN
L-101	MICC SITE PLAN
A-100	MICC LEVEL B01
A-101	MICC LEVEL 1
A-102	MICC LEVEL 2
A-103	MICC LEVEL 3
A-104	MICC LEVEL 4
A-105	MICC LEVEL 5
A-301	MICC BUILDING SECTION
A-302	MICC BUILDING SECTION
A-401	MICC ELEVATION - SOUTH
A-402	MICC ELEVATION - WEST
A-403	MICC ELEVATION - NORTH
A-404	MICC ELEVATION - EAST
A-501	ARTISTIC ILLUSTRATION
A-502	ARTISTIC ILLUSTRATION
A-503	ARTISTIC ILLUSTRATION



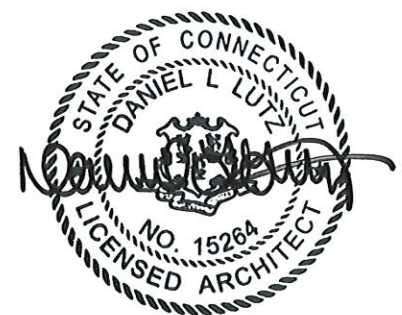

HDR ENGINEERING, P.C.
500 7th Avenue, 15th Floor
New York, NY 10018
(212) 904-1212

Client Name

ASML

77 DANBURY ROAD
WILTON, CT
06897

Sheet Name

OVERALL CAMPUS PLAN

Project Status

ARCHITECTURAL REVIEW BOARD





Sheet Number

L-100

Scale 1:150

Asset / Bldg Number **BIM77**

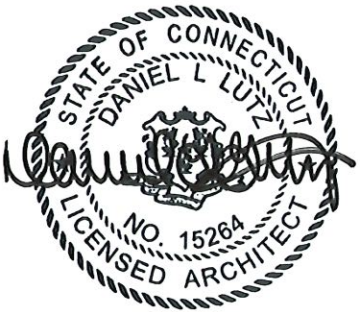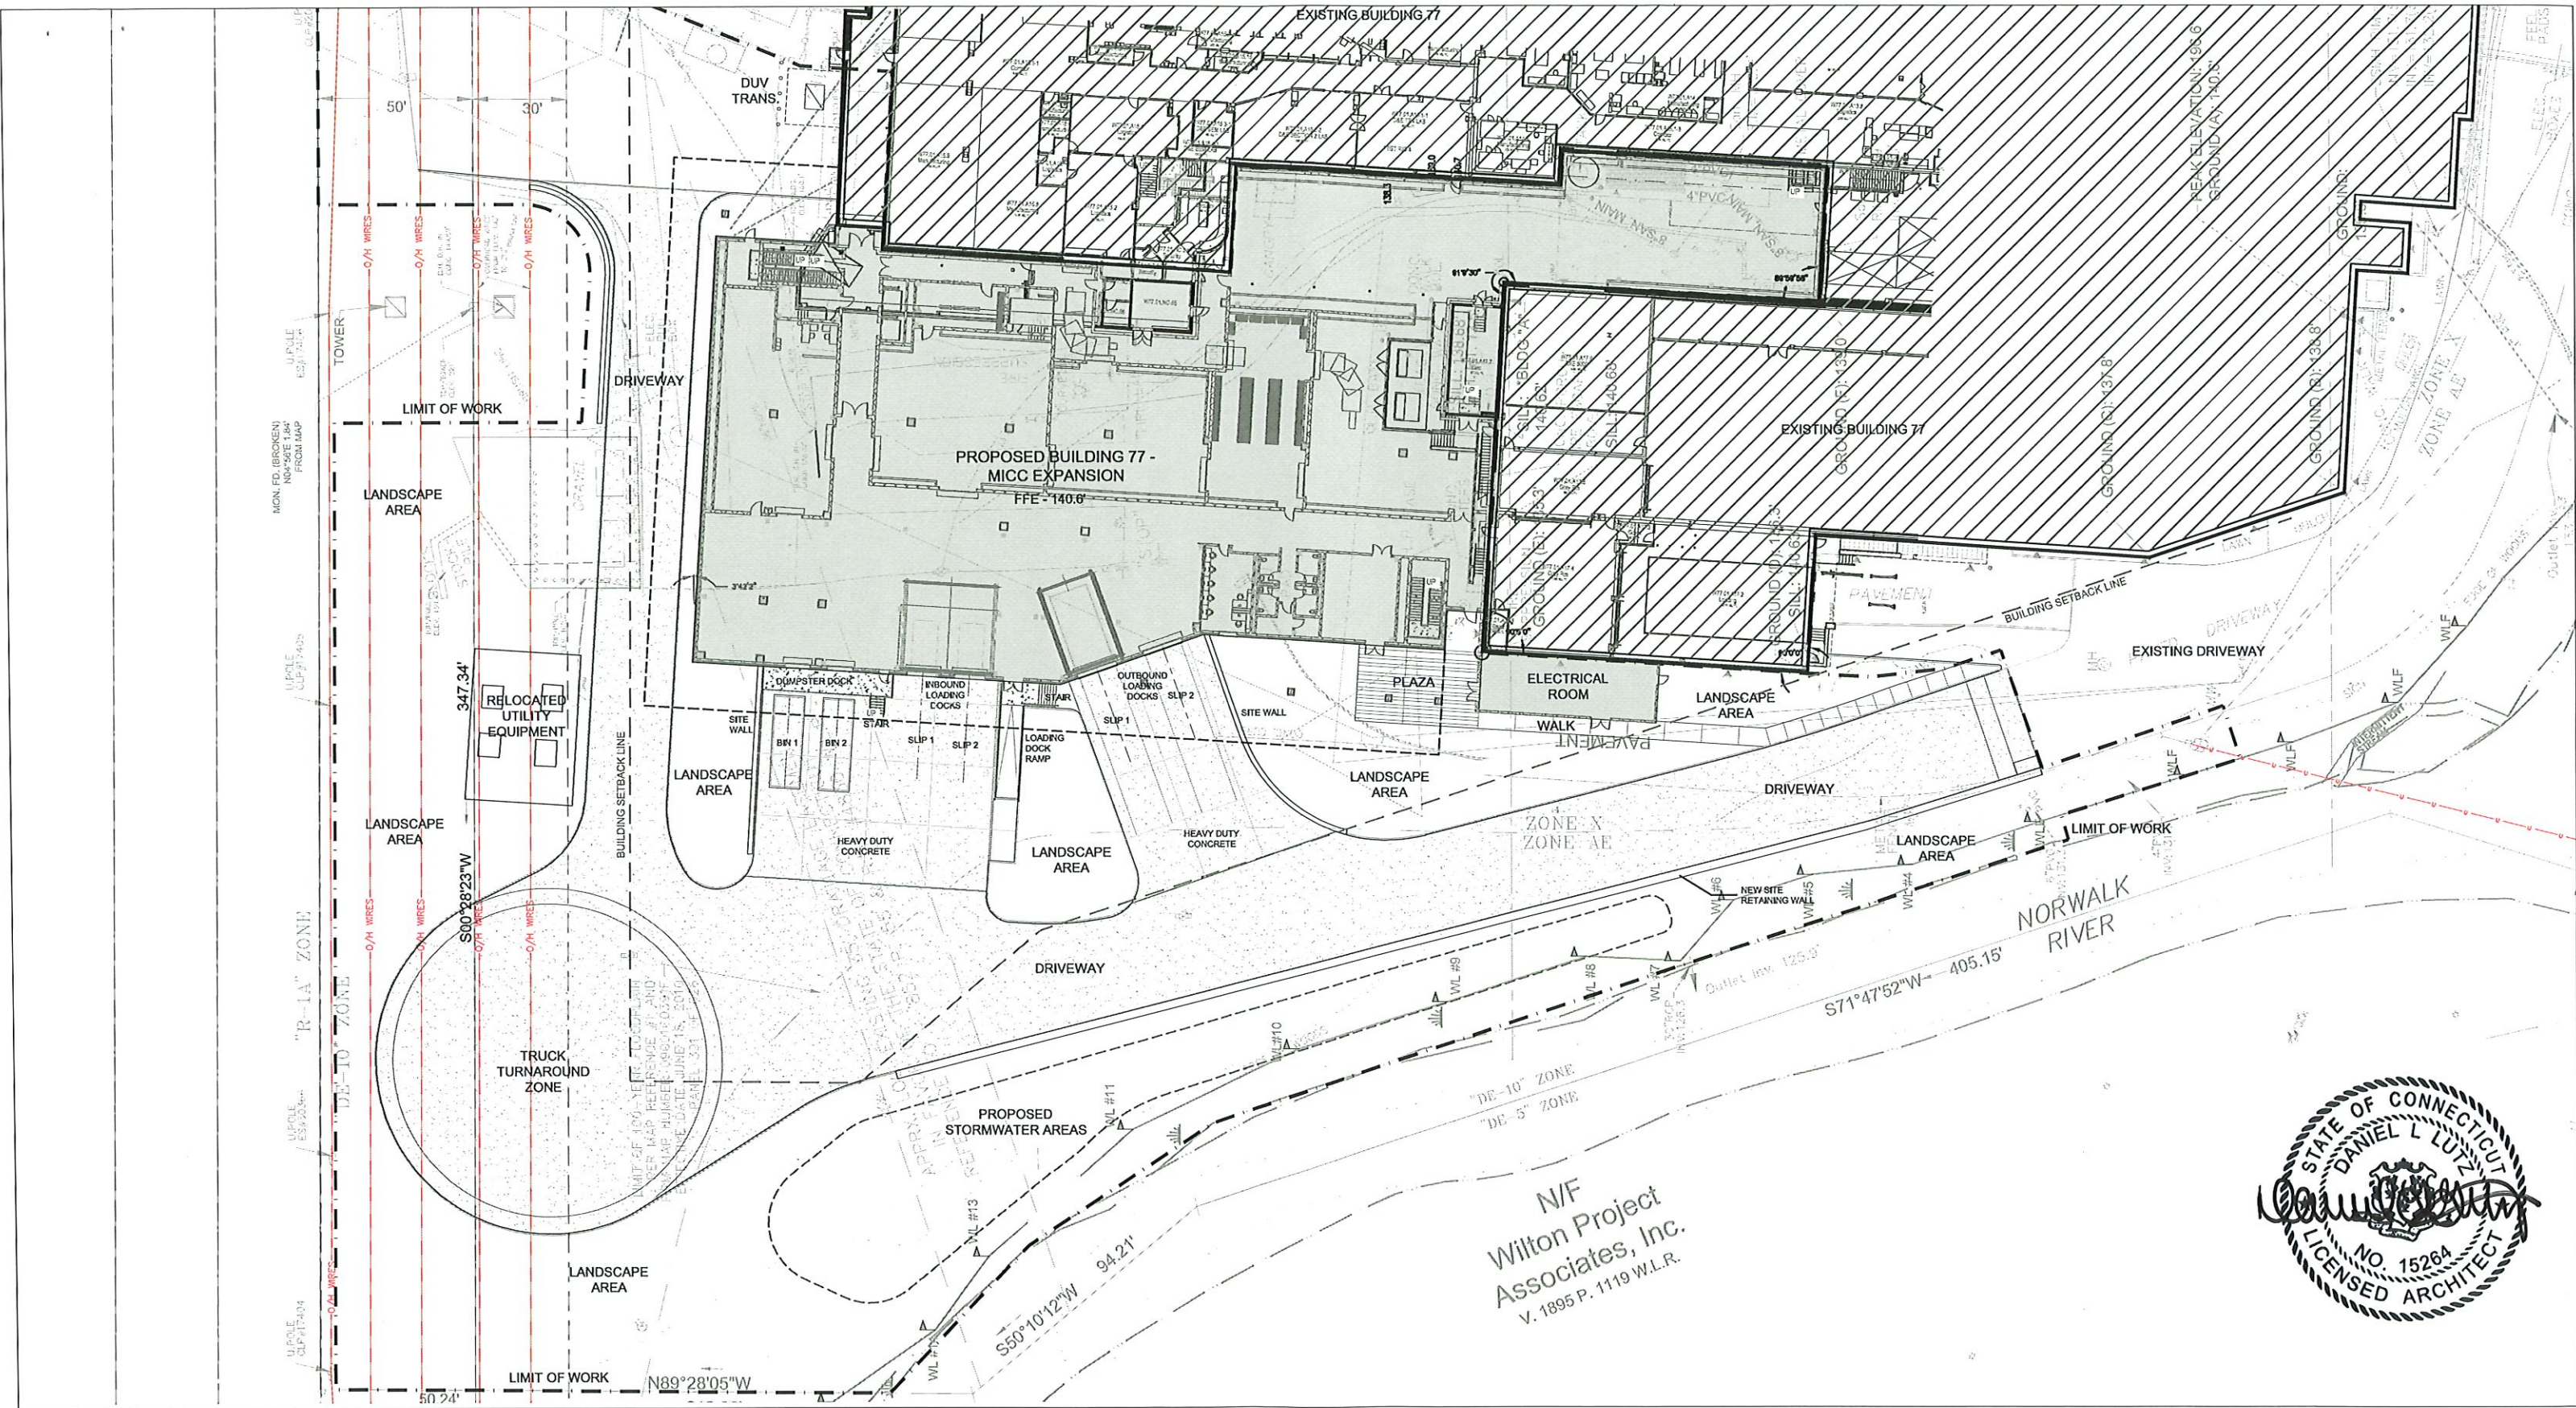

HDR ENGINEERING, P.C.
500 7th Avenue, 15th Floor
New York, NY 10018
(212) 904-1212

Client Name

ASML

77 DANBURY ROAD
WILTON, CT
06897

Sheet Name

MICC SITE PLAN

Project Status

ARCHITECTURAL REVIEW BOARD

TRUE
NORTH




Sheet Number


L-101


Scale 1:50

Asset / Bldg Number **BIM77**

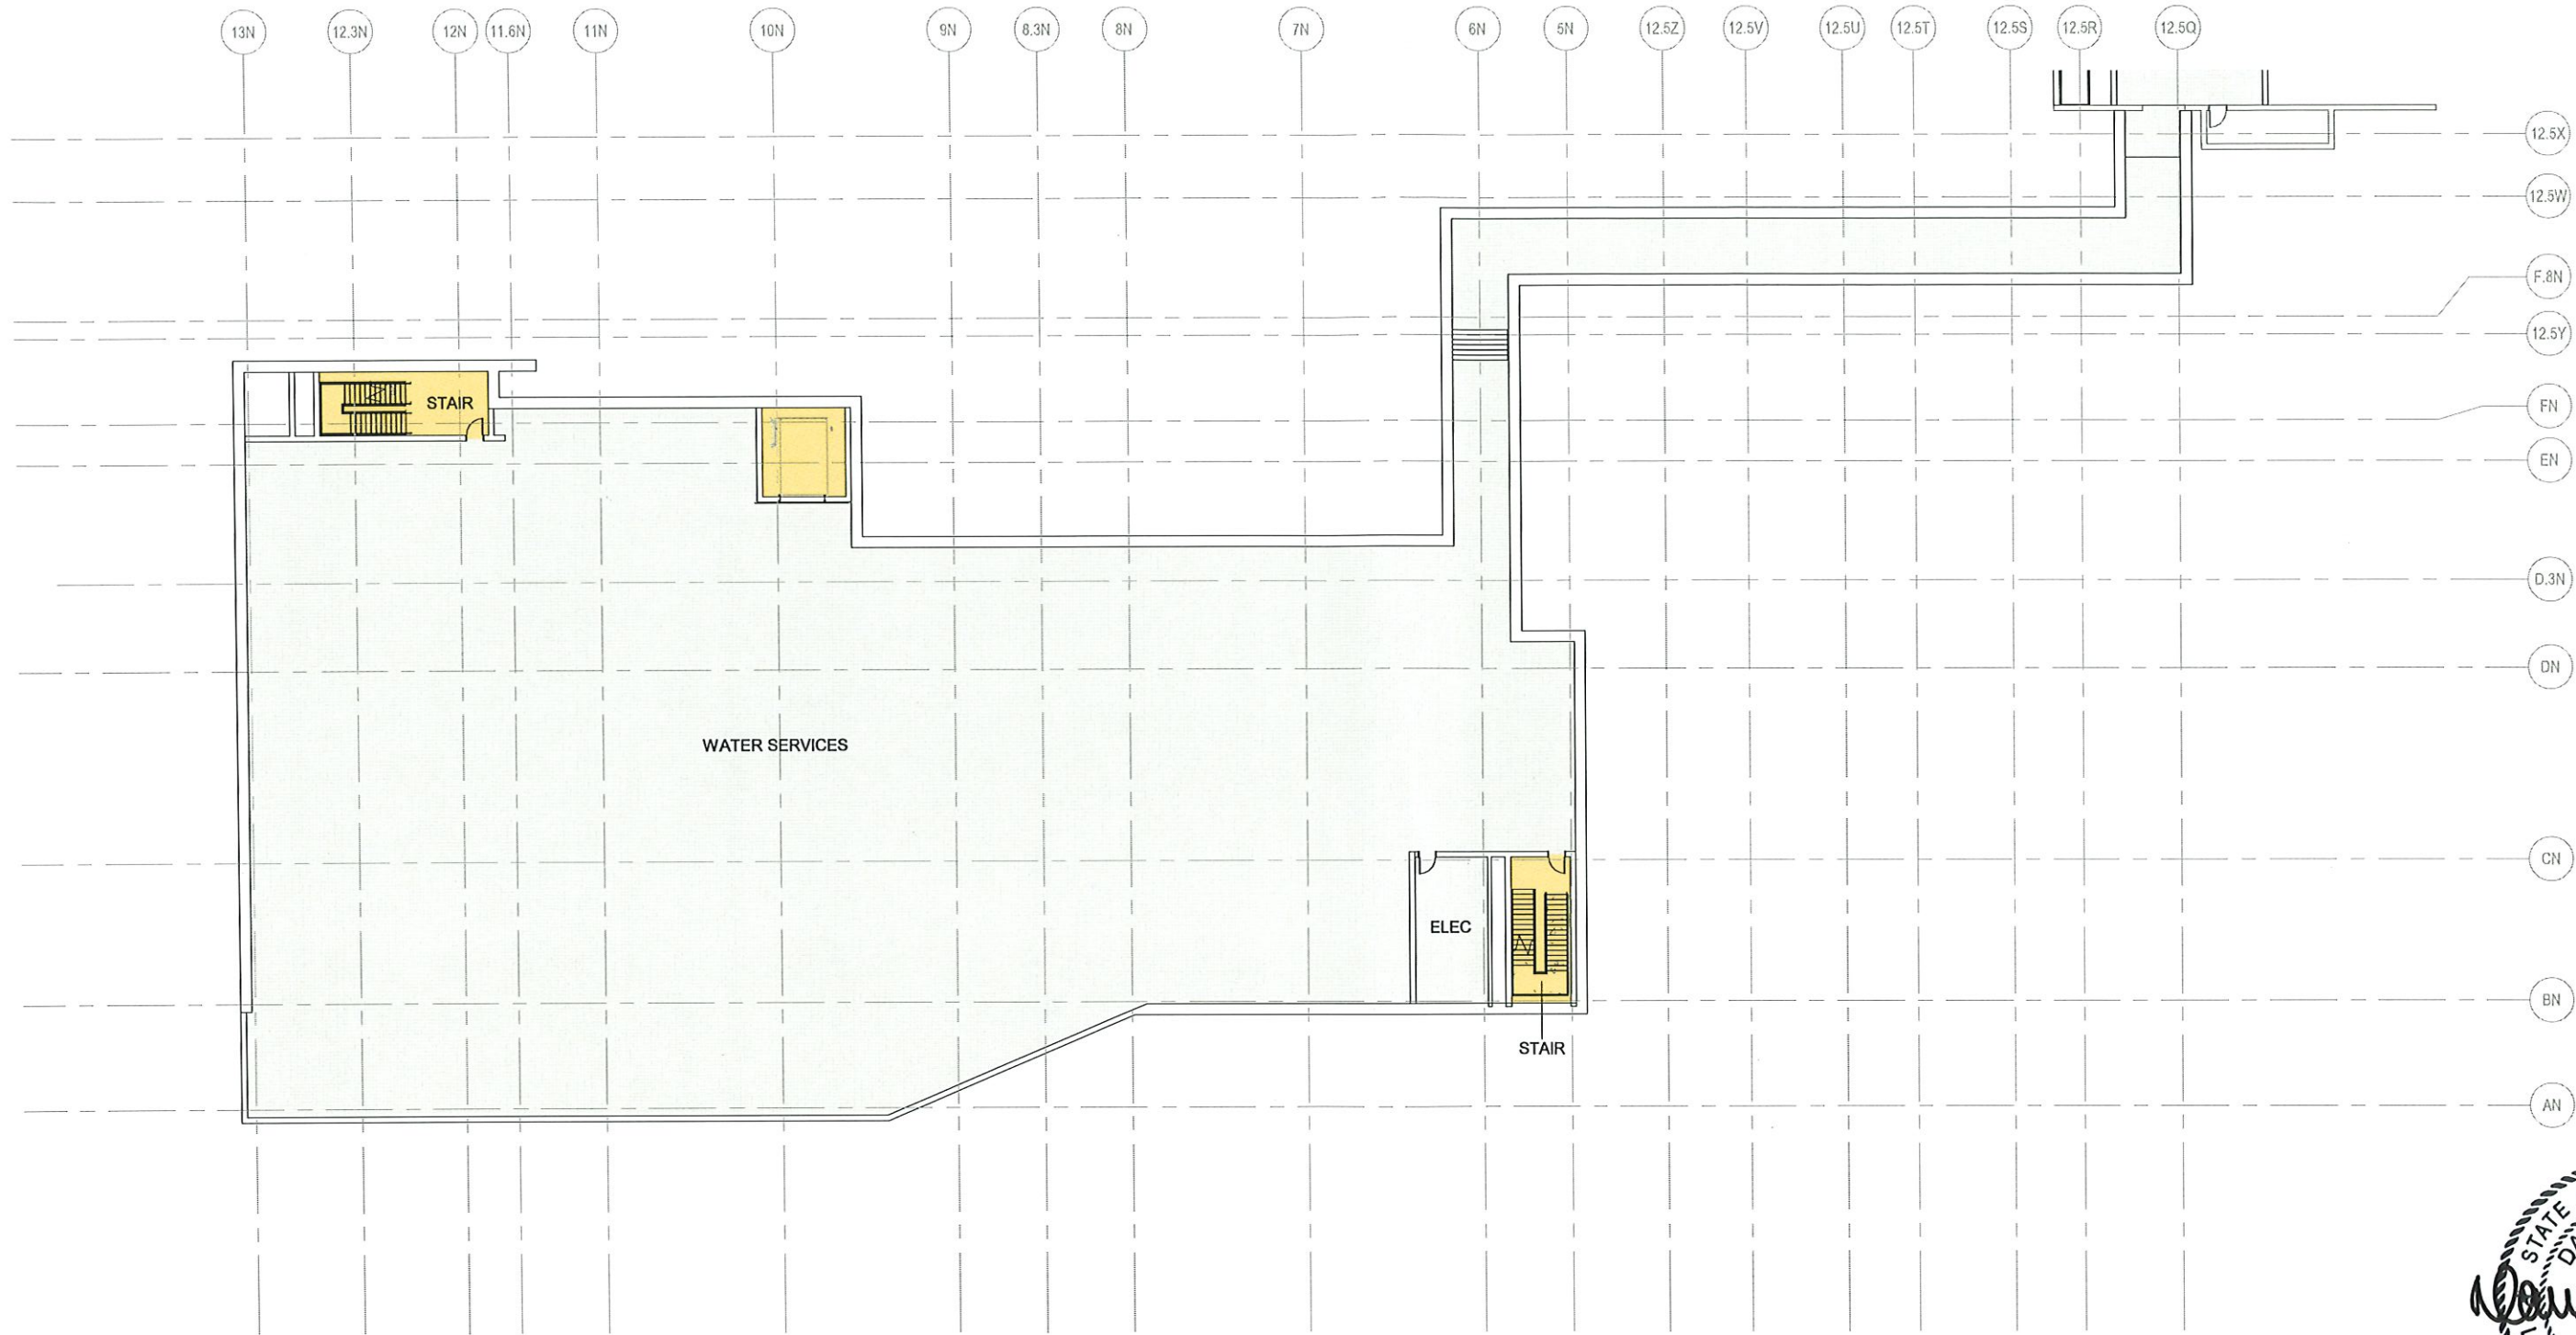


BASEMENT FLOOR PLAN

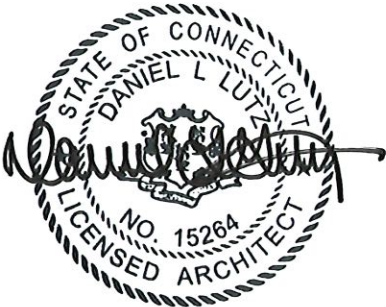

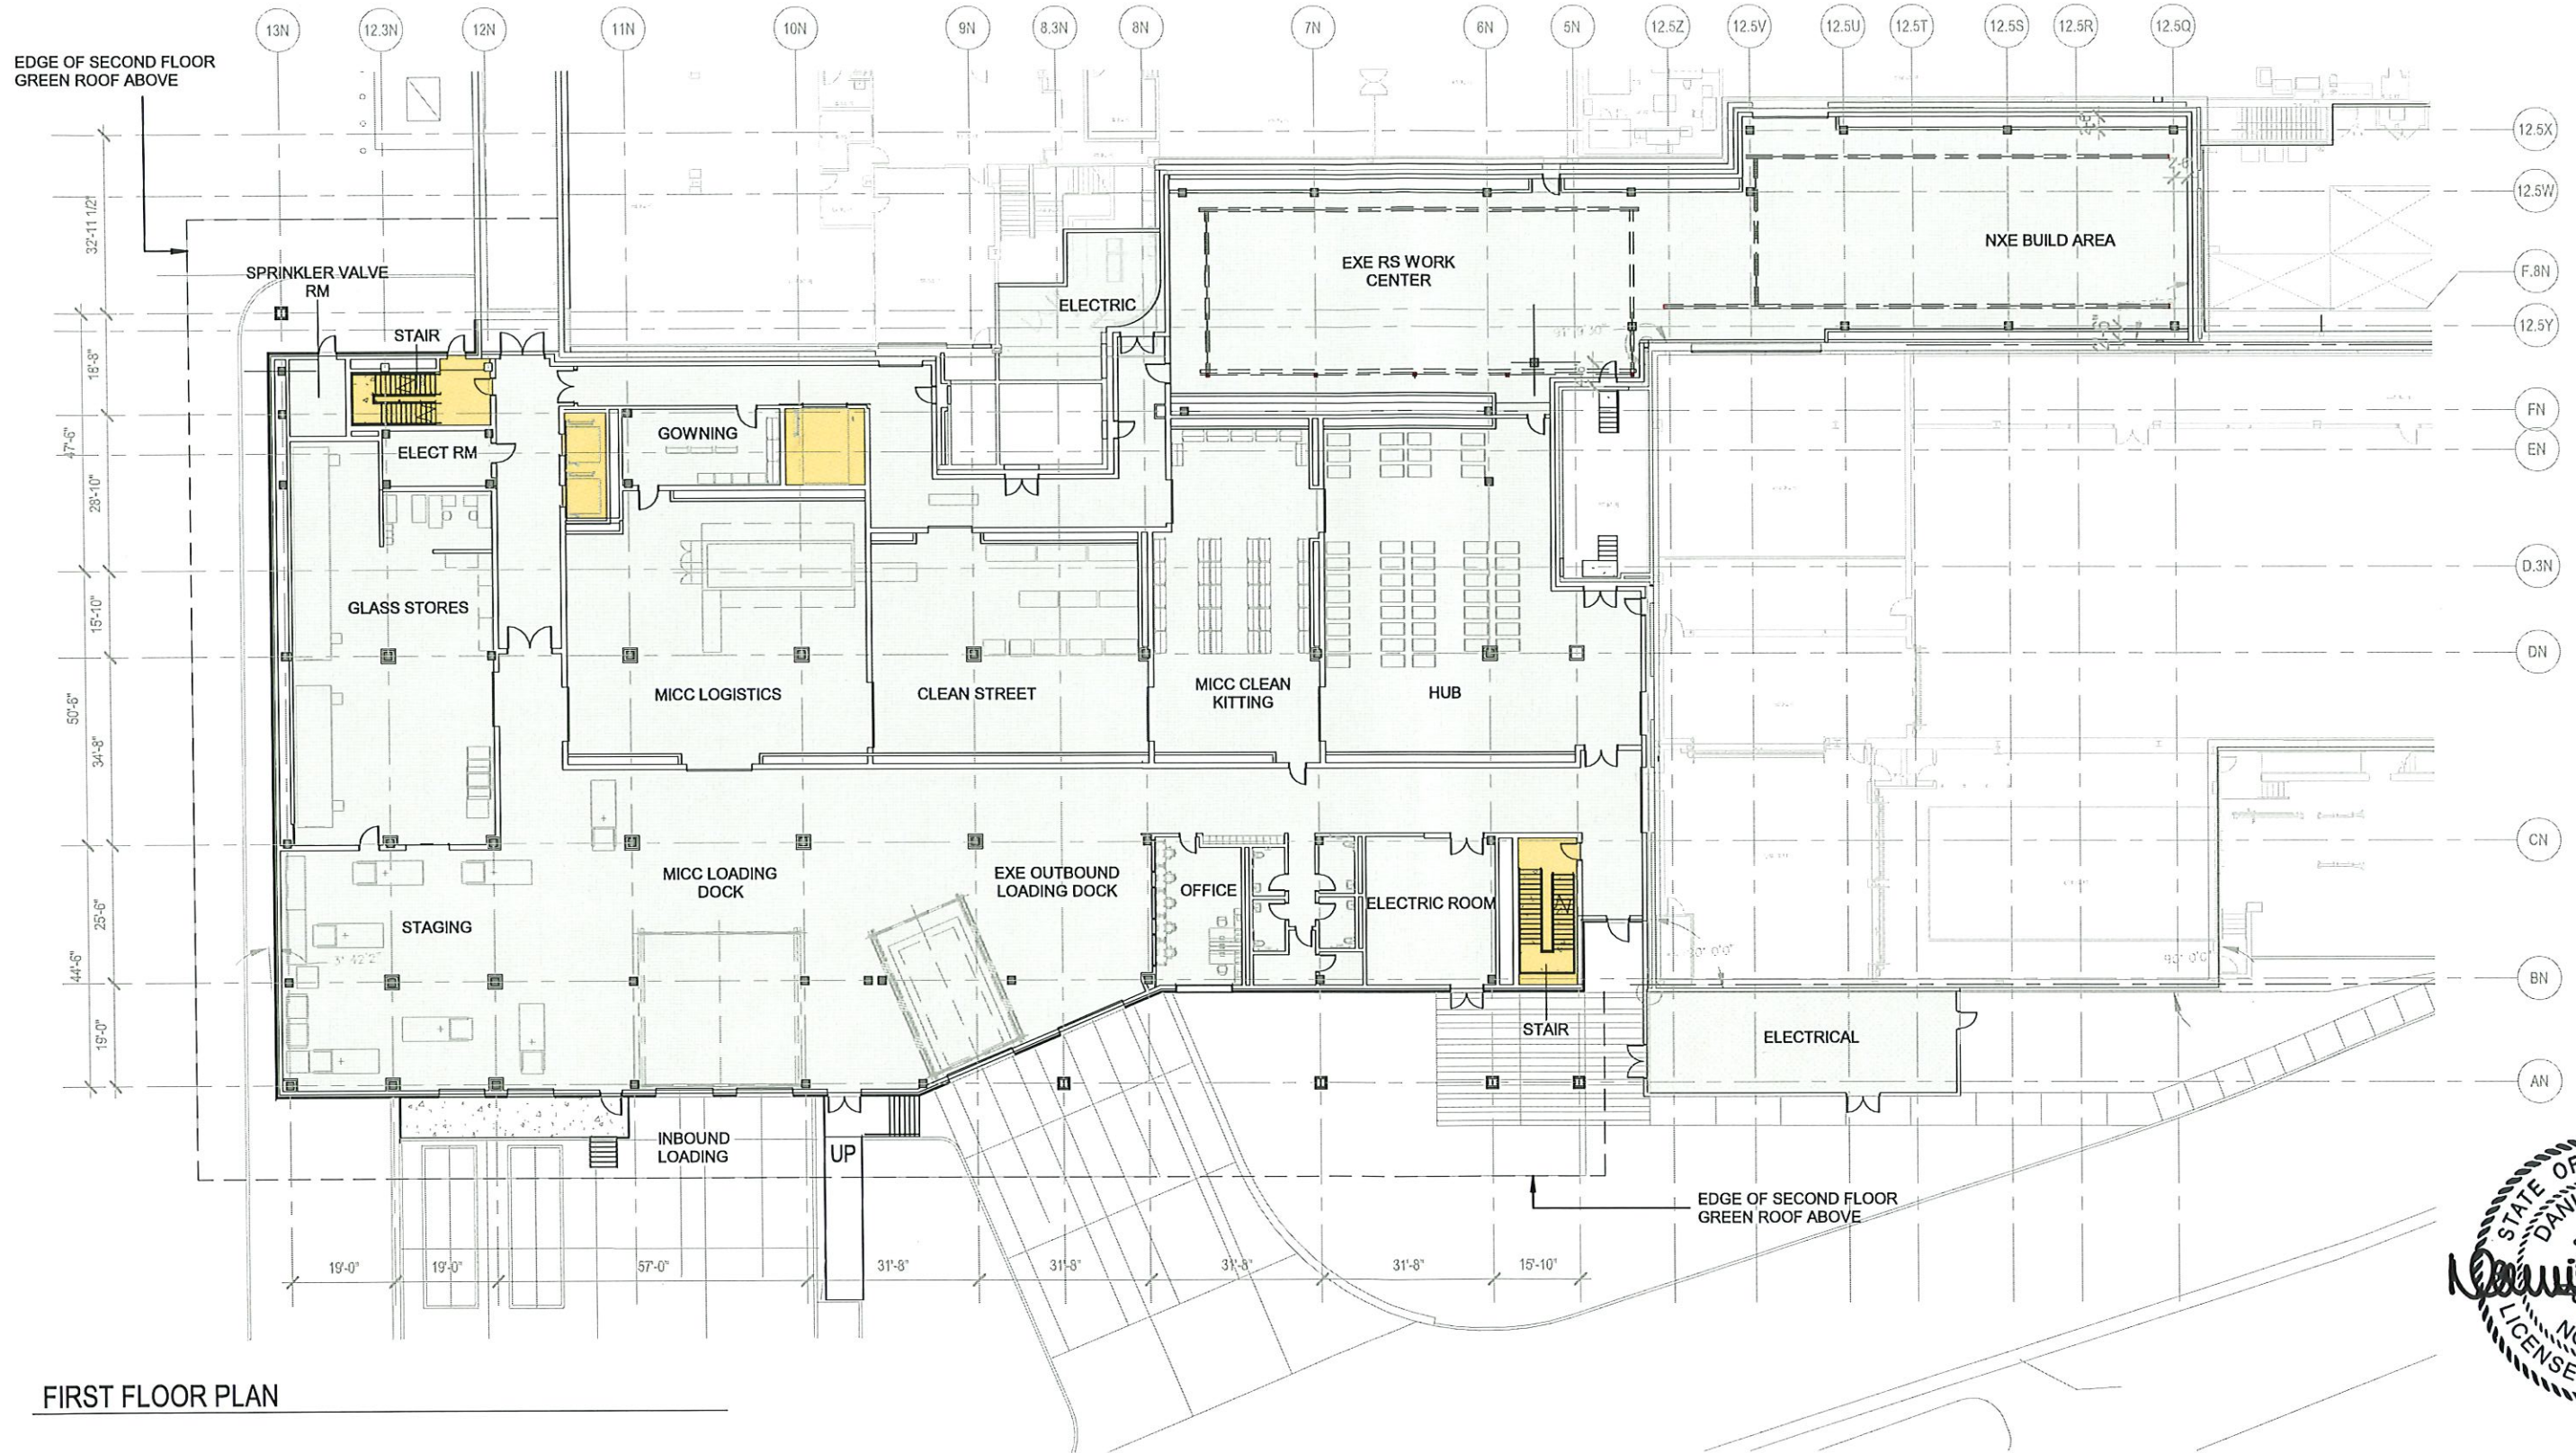

FIRST FLOOR PLAN

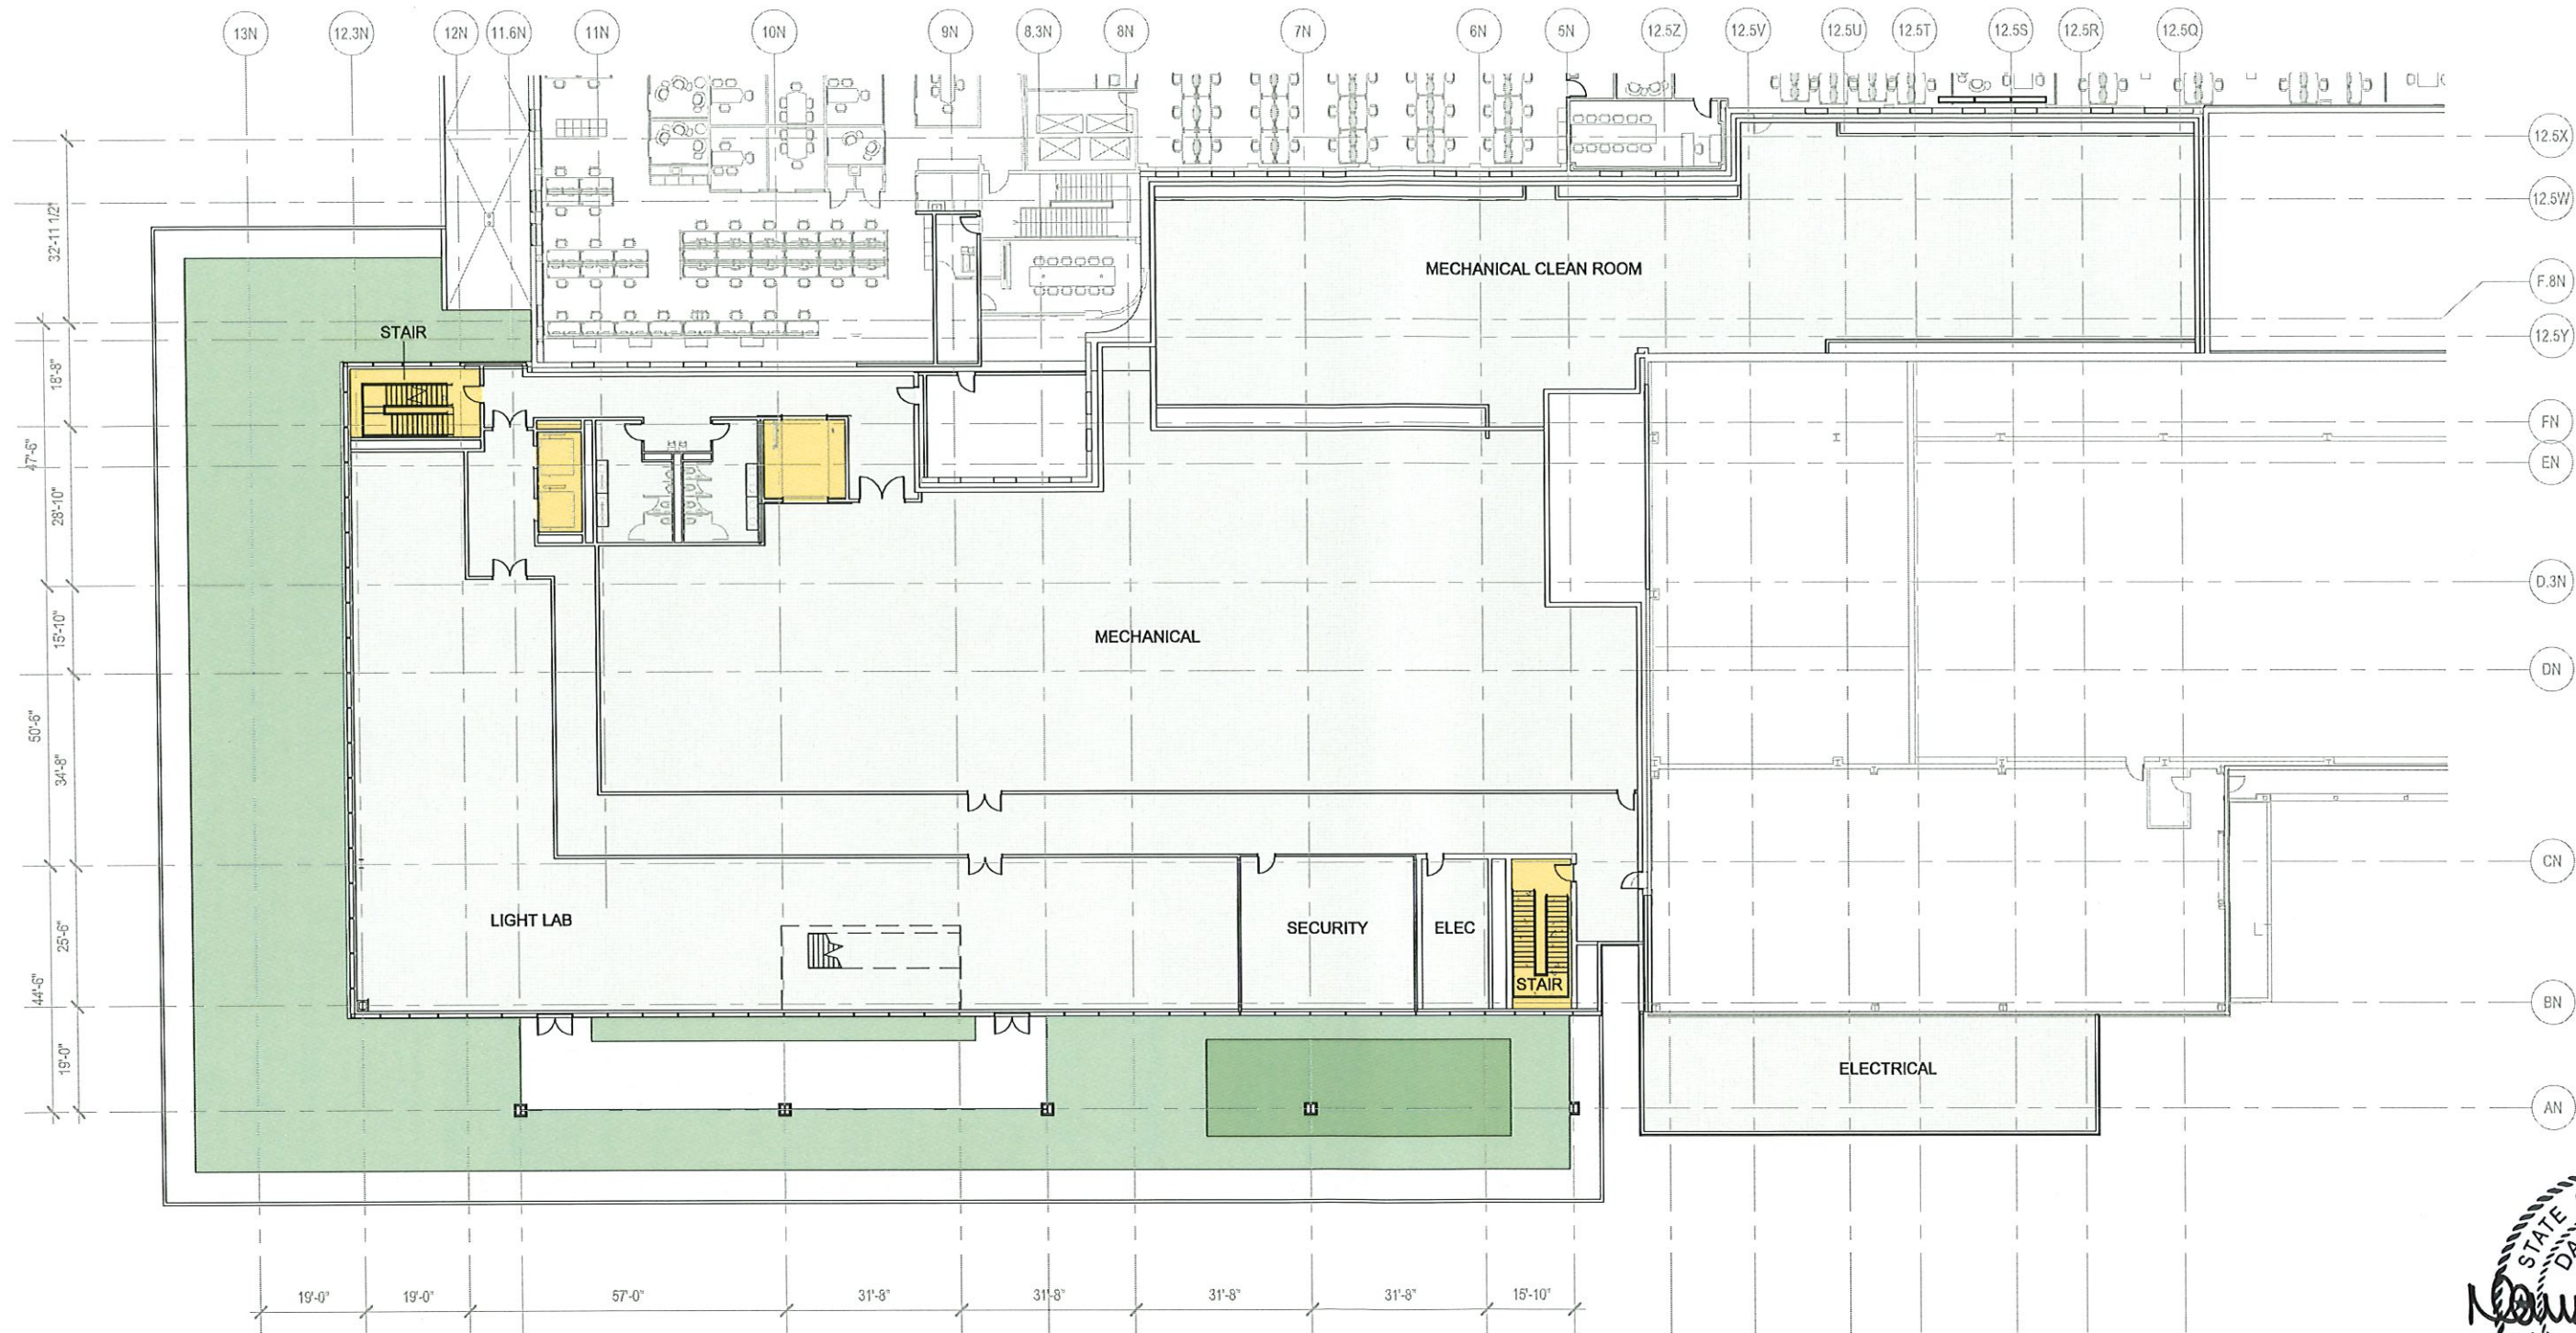

SECOND FLOOR PLAN




HDR
HDR ENGINEERING, P.C.
500 7th Avenue, 15th Floor
New York, NY 10018
(212) 904-1212

Client Name
ASML
77 DANBURY ROAD
WILTON, CT
06897

Sheet Name
MICC LEVEL 2
Project Status
ARCHITECTURAL REVIEW BOARD



Sheet Number
A-102
Scale 1/32" = 1'-0"
Asset / Bldg Number **BIM77**

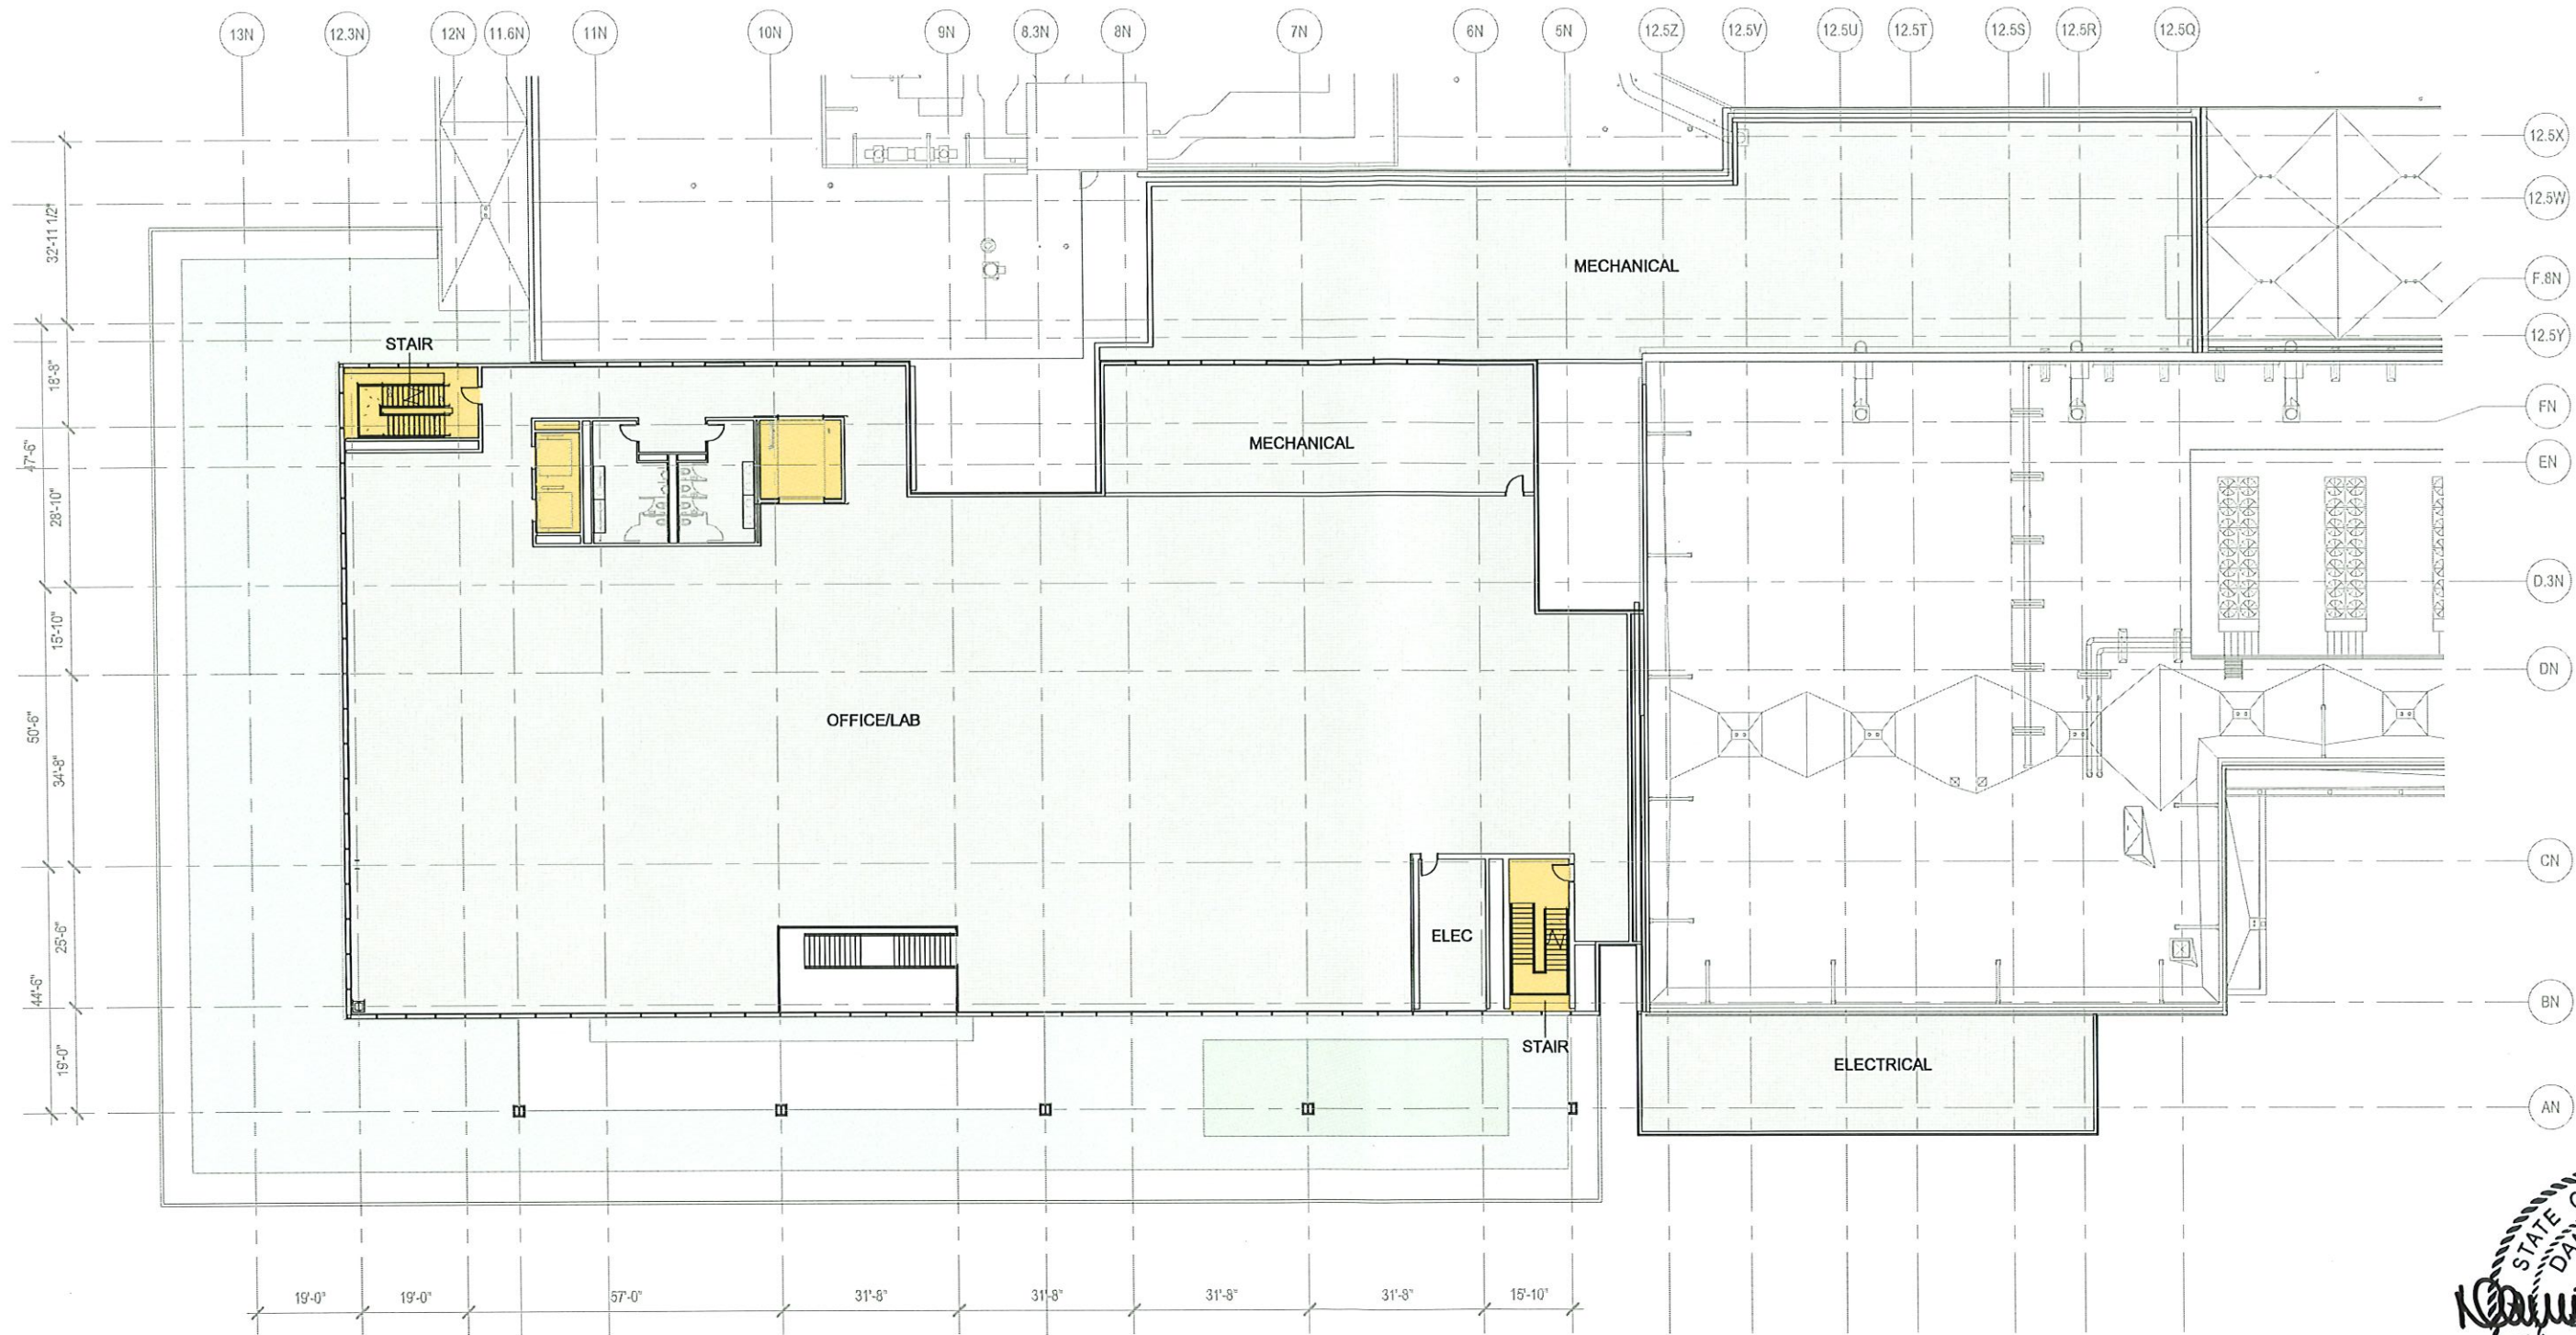

THIRD FLOOR PLAN



HDR ENGINEERING, P.C.
500 7th Avenue, 15th Floor
New York, NY 10018
(212) 904-1212

Client Name

ASML

77 DANBURY ROAD
WILTON, CT
06897

Sheet Name

MICC LEVEL 3

Project Status

ARCHITECTURAL REVIEW BOARD




Sheet Number

A-103

Scale 1/32" = 1'-0"

Asset / Bldg Number **BIM77**

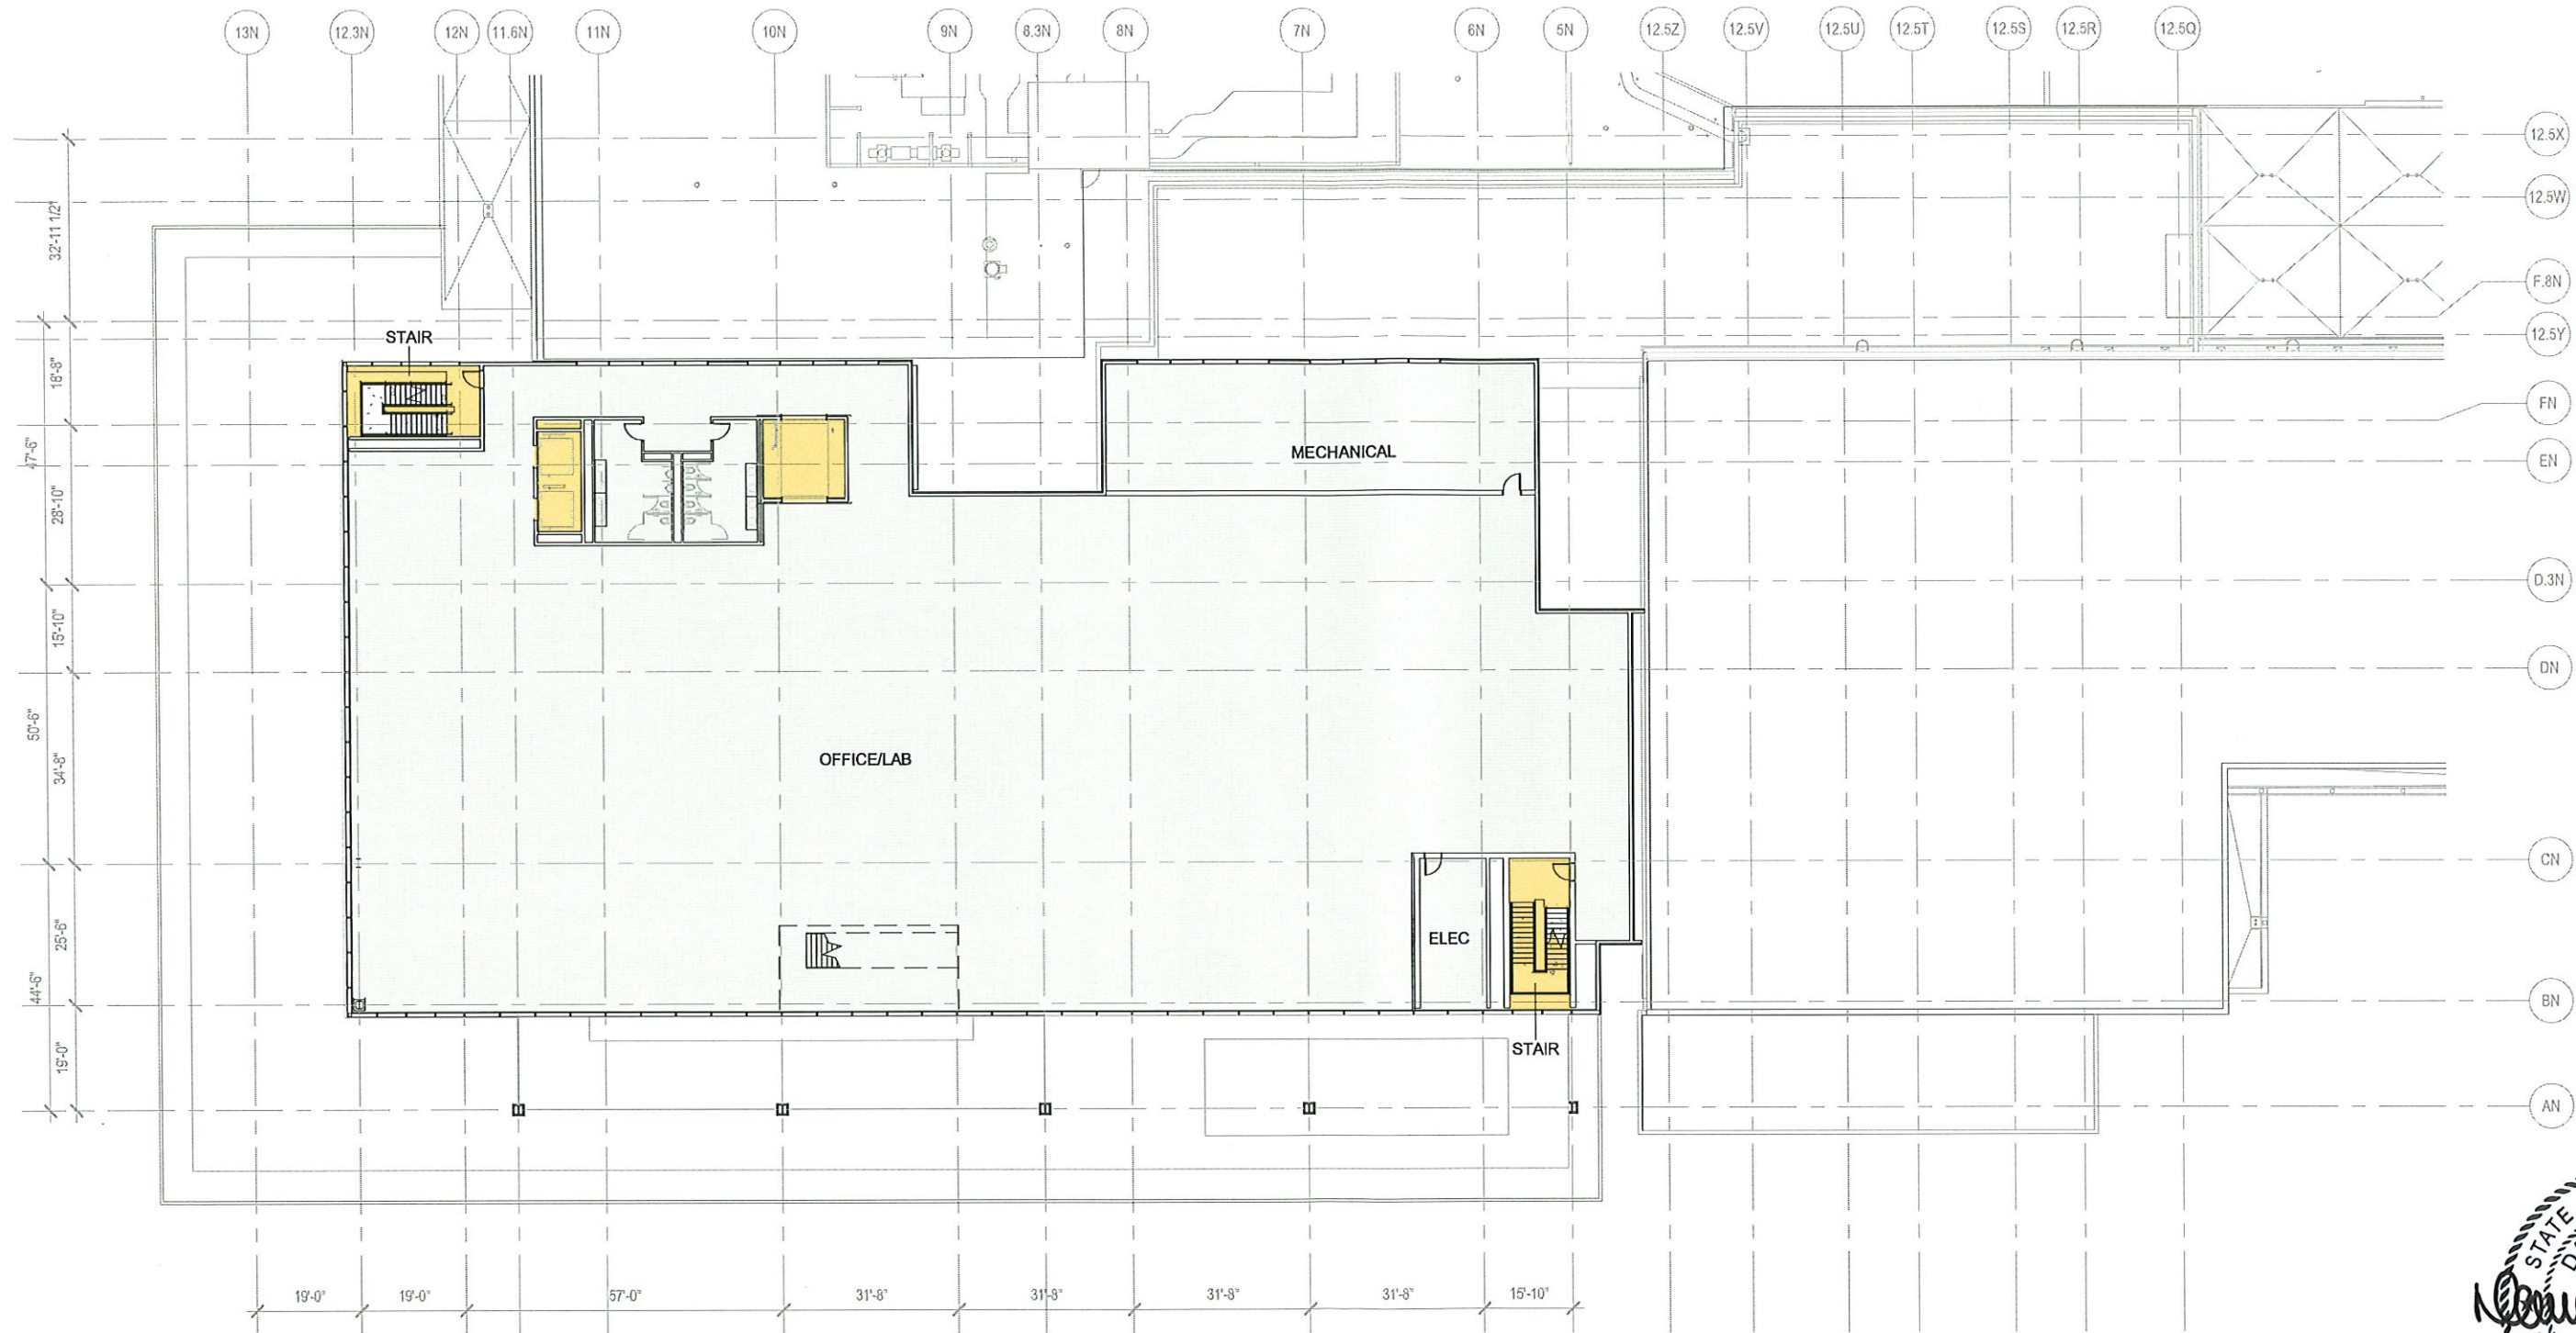

FOURTH FLOOR PLAN



HDR ENGINEERING, P.C.
500 7th Avenue, 15th Floor
New York, NY 10018
(212) 904-1212

Client Name

ASML

77 DANBURY ROAD
WILTON, CT
06897

Sheet Name

MICC LEVEL 4

Project Status

ARCHITECTURAL REVIEW BOARD




Sheet Number


A-104

Scale 1/32" = 1'-0"

Asset / Bldg Number BIM77

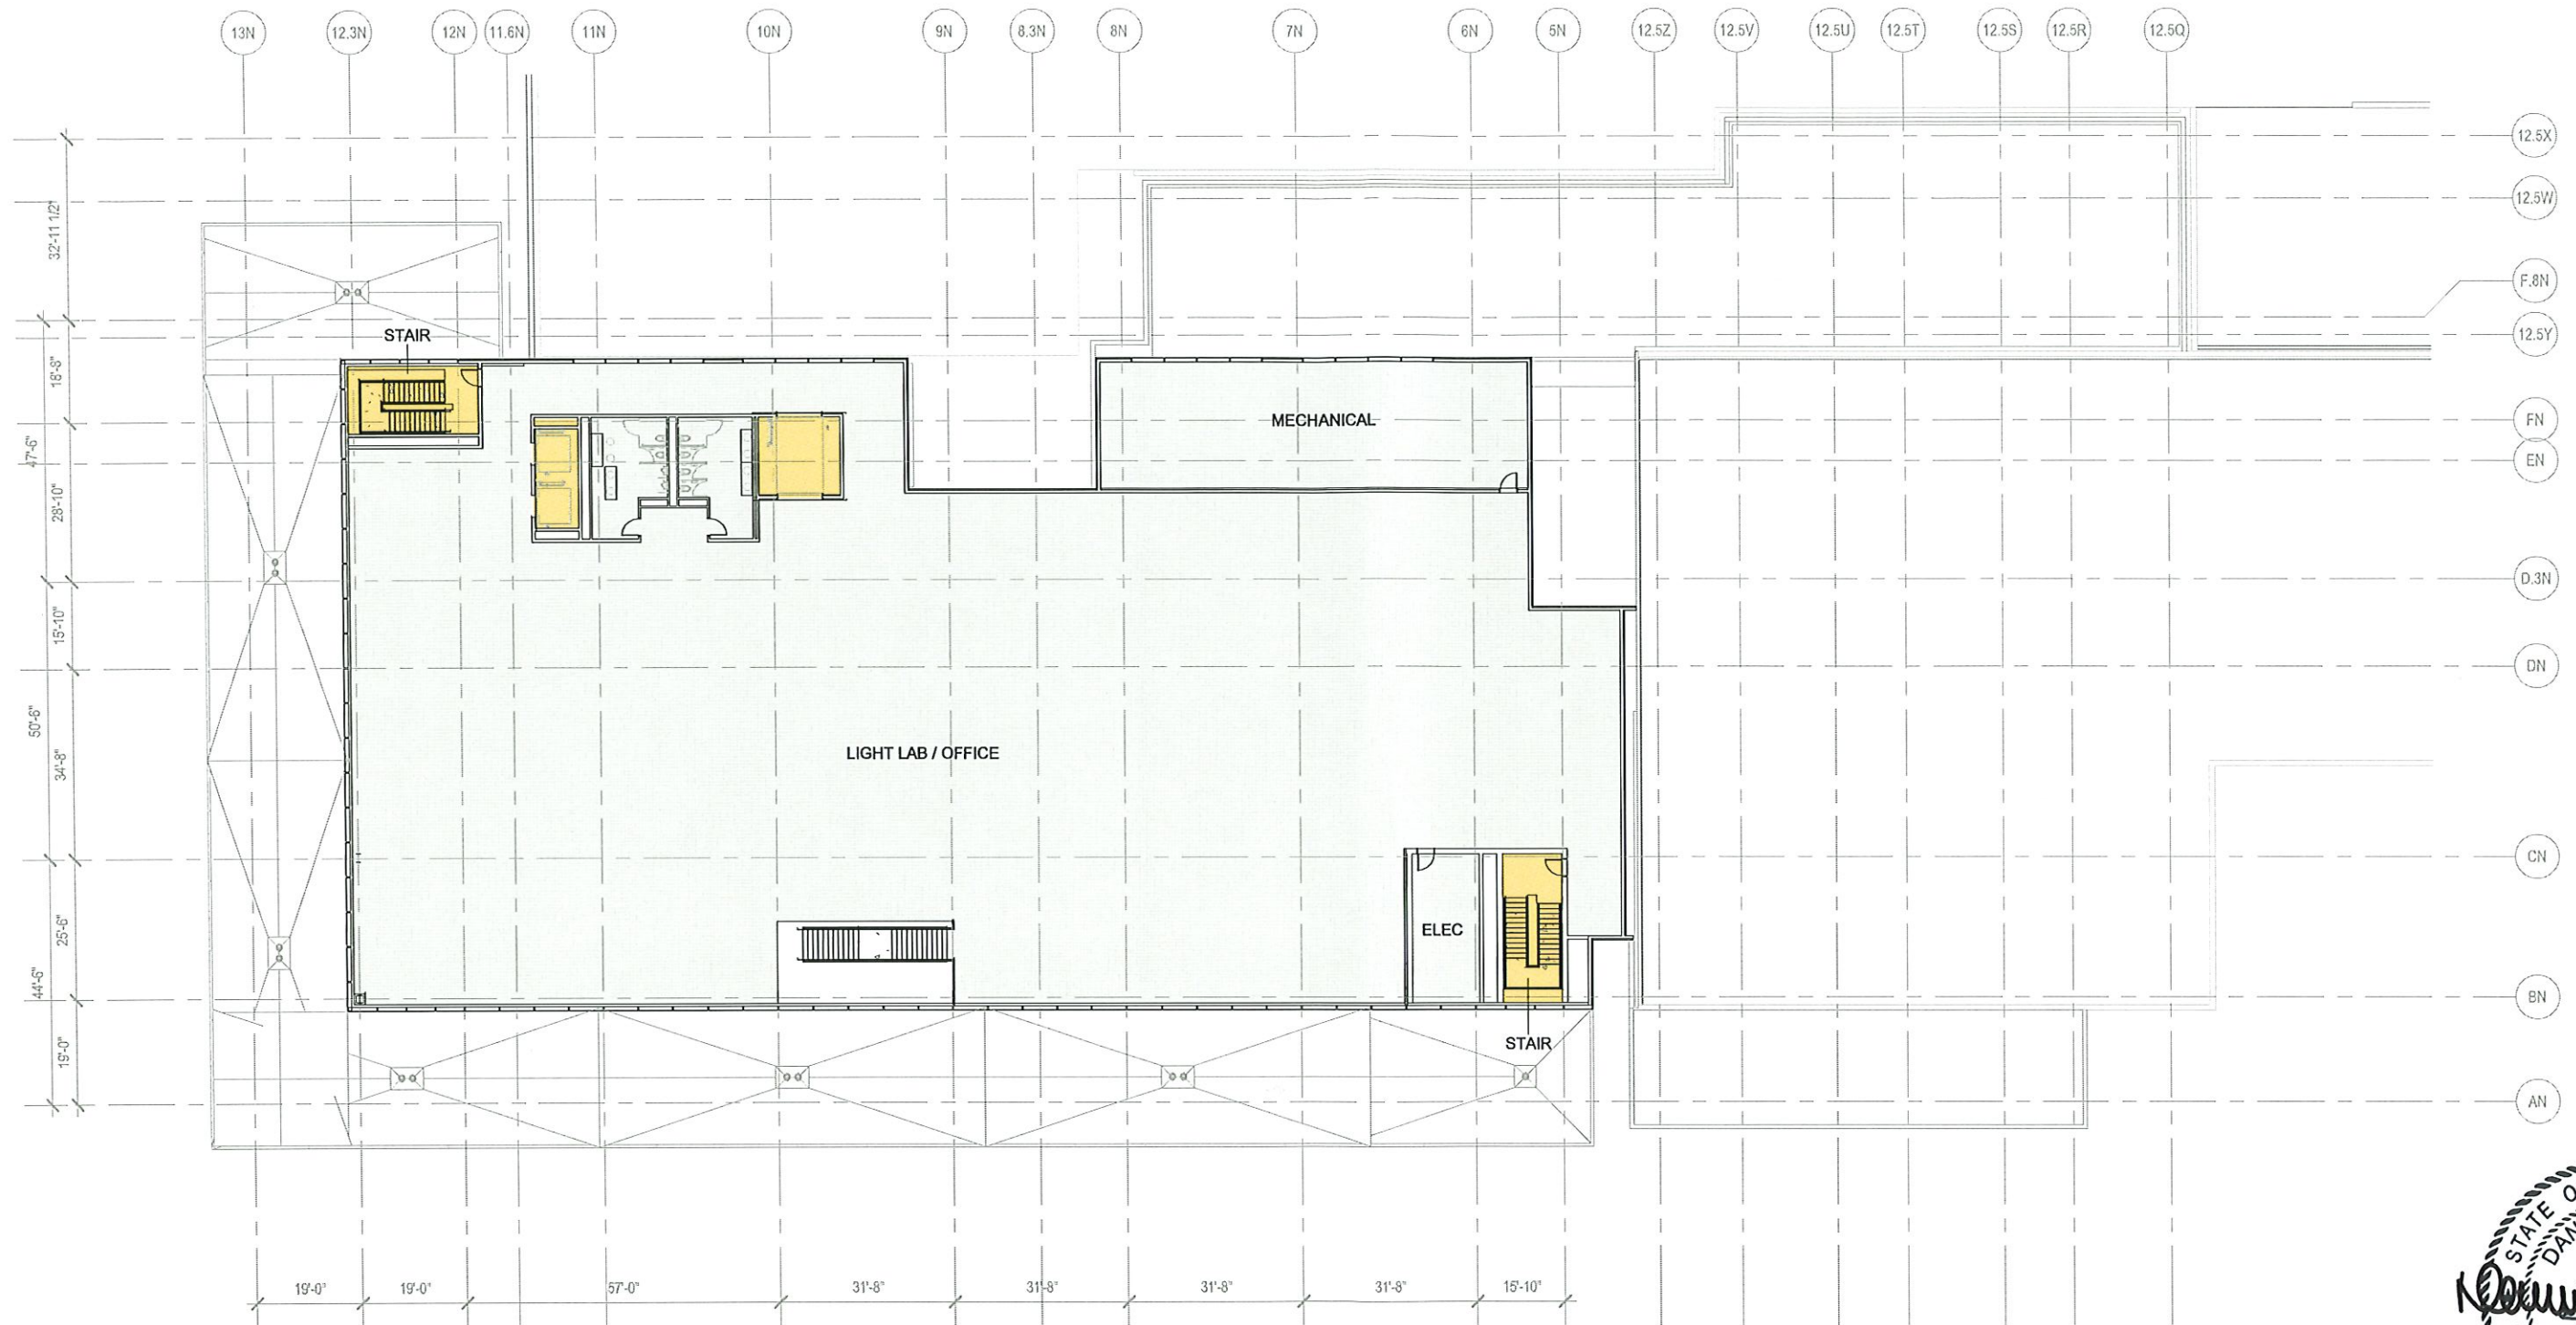

FIFTH FLOOR PLAN

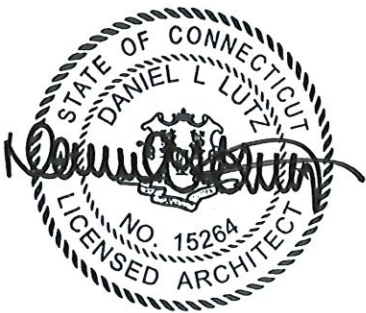


HDR
HDR ENGINEERING, P.C.
500 7th Avenue, 15th Floor
New York, NY 10018
(212) 904-1212

Client Name
ASML
77 DANBURY ROAD
WILTON, CT
06897

Sheet Name
MICC LEVEL 5
Project Status
ARCHITECTURAL REVIEW BOARD



Sheet Number
A-105
Scale 1/32" = 1'-0"
Asset / Bldg Number **BIM77**

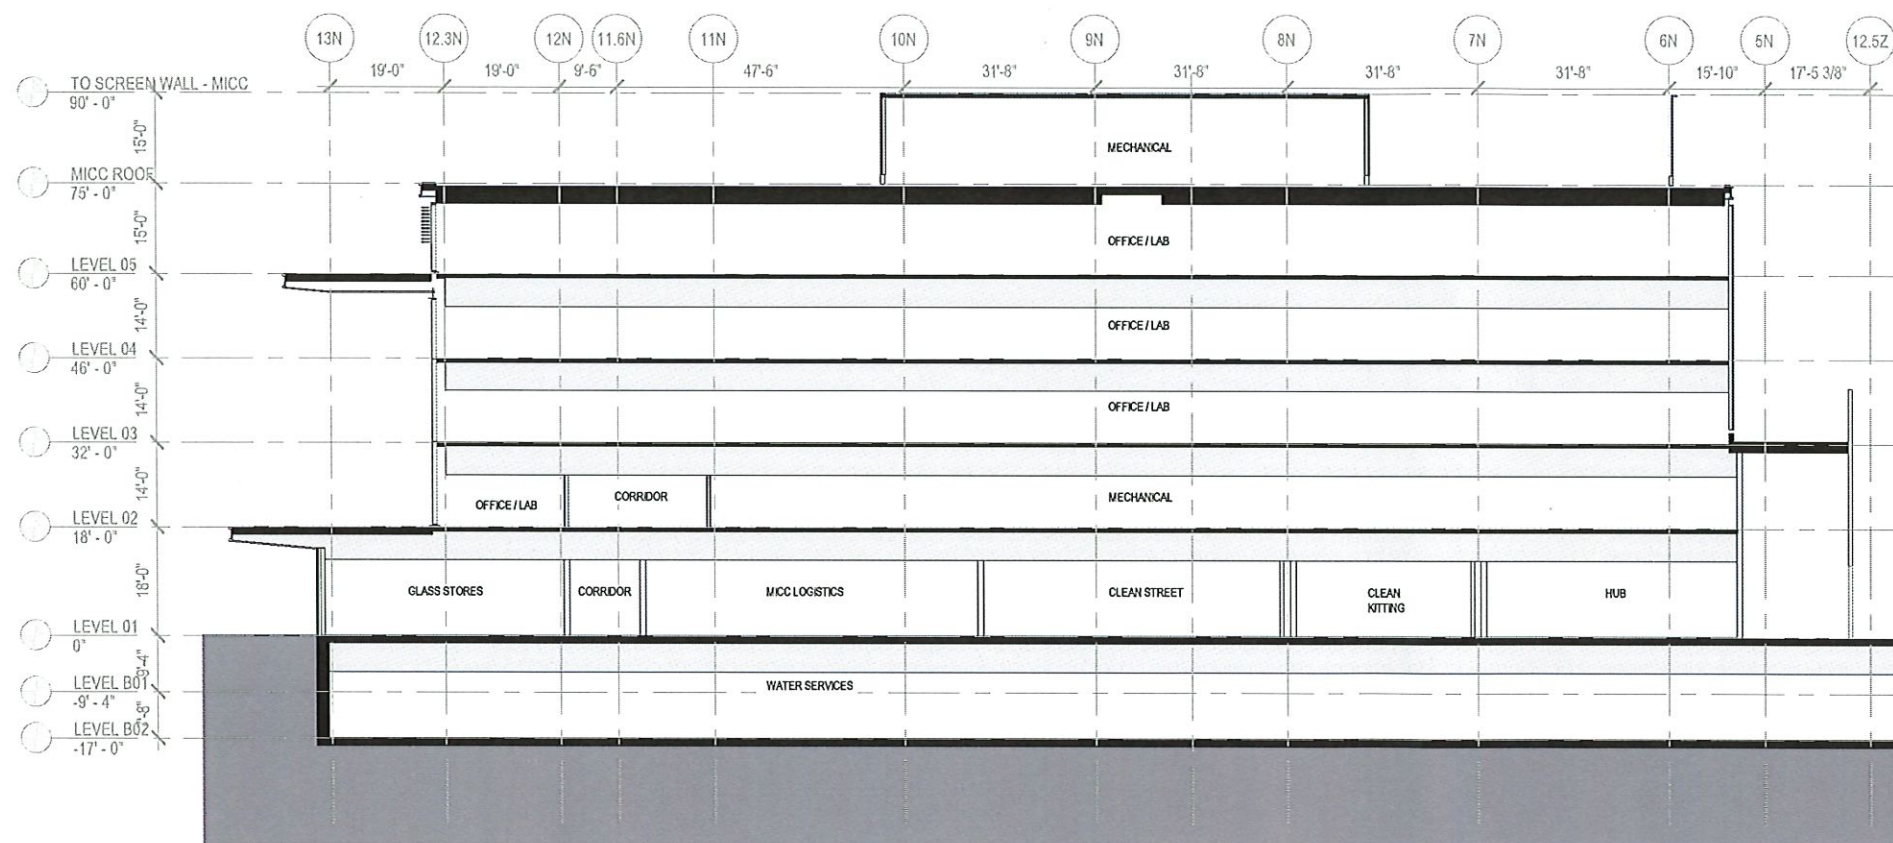

MICC BUILDNG SECTION EAST TO WEST



HDR ENGINEERING, P.C.
500 7th Avenue, 15th Floor
New York, NY 10018
(212) 904-1212

Client Name

ASML


77 DANBURY ROAD
WILTON, CT
06897

Sheet Name

MICC BUILDING SECTION

Project Status


ARCHITECTURAL REVIEW BOARD

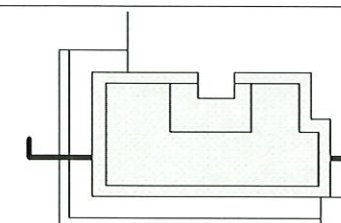

Sheet Number

A-301

BIM77

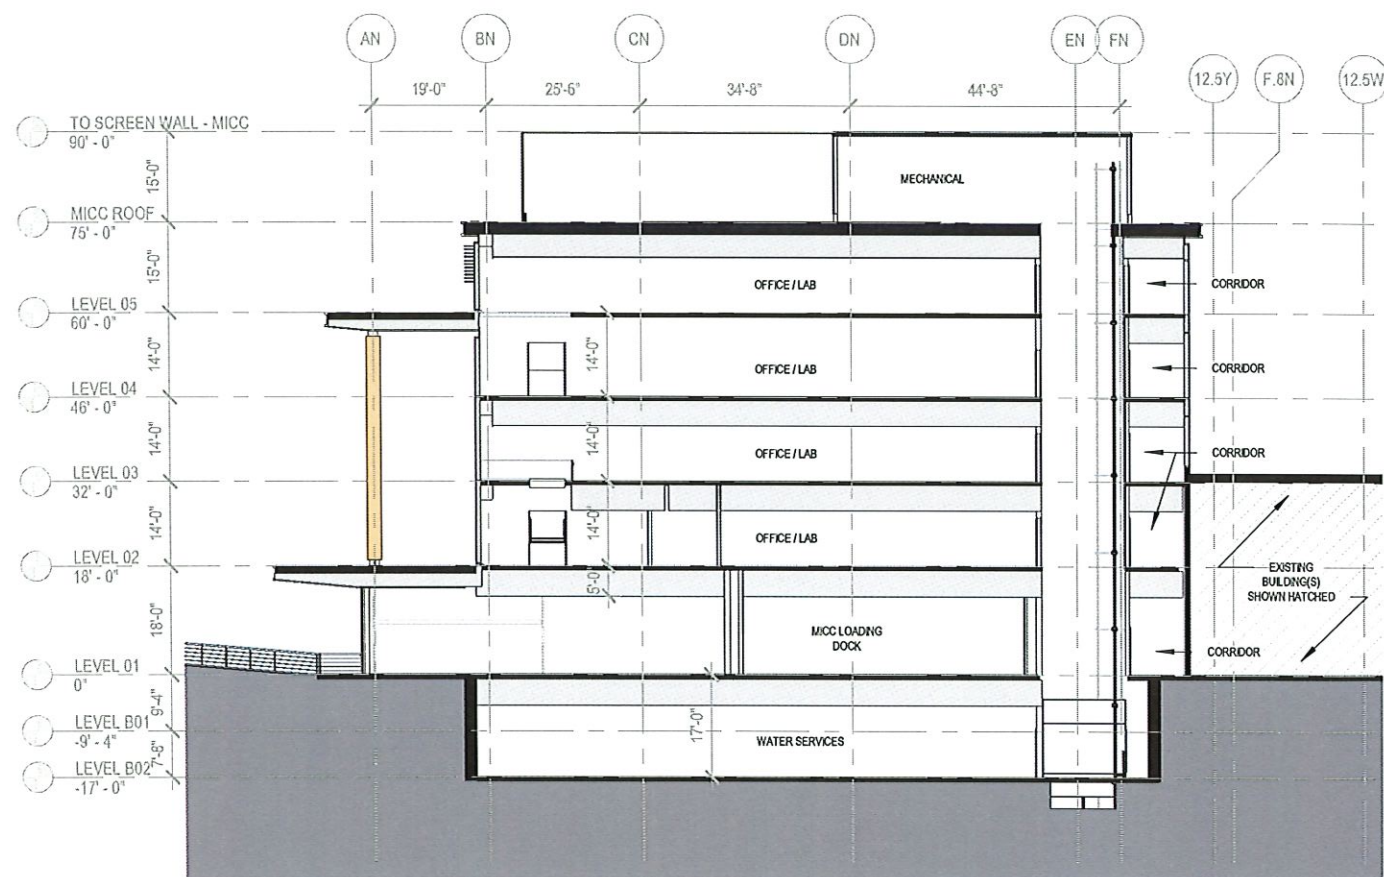

MICC BUILDING SECTION NORTH TO SOUTH



HDR ENGINEERING, P.C.
500 7th Avenue, 15th Floor
New York, NY 10018
(212) 904-1212

Client Name

ASML


77 DANBURY ROAD
WILTON, CT
06897

Sheet Name

MICC BUILDING SECTION

Project Status

ARCHITECTURAL REVIEW BOARD

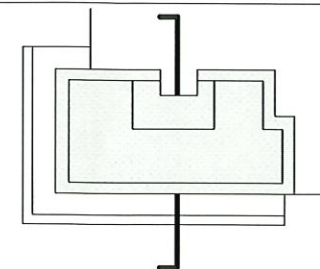


Sheet Number

A-302

Scale 1/32" = 1'-0"

Asset / Bldg Number **BIM77**

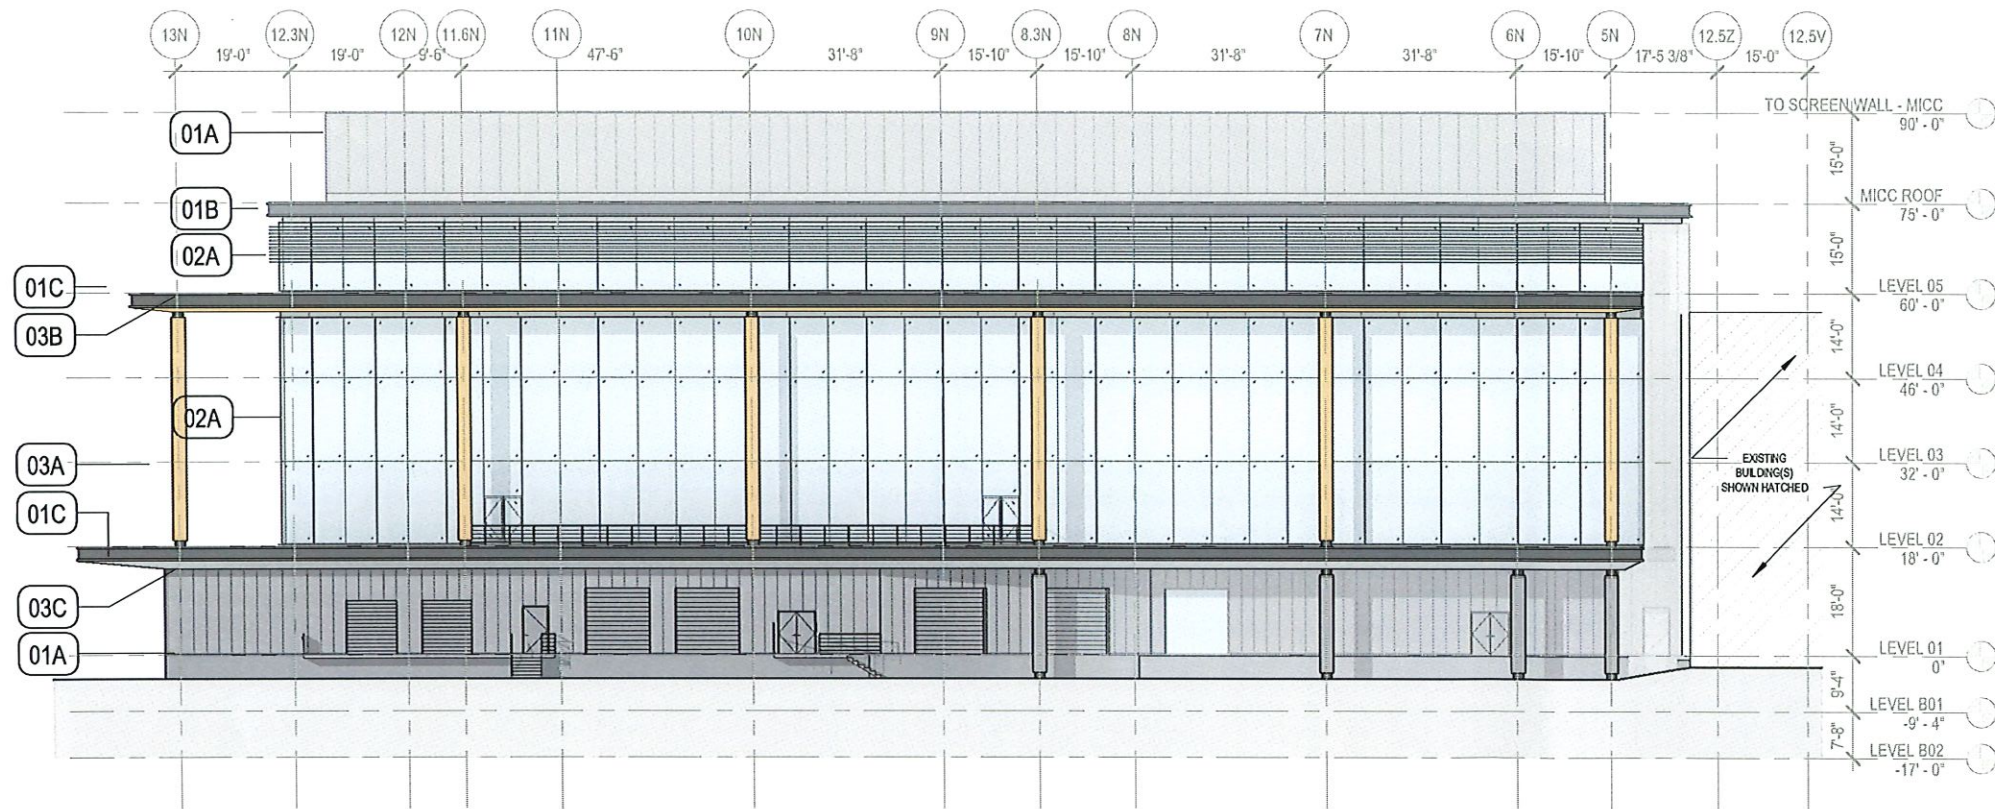

LEGEND

- 01A METAL PANEL
-RHEINZINK - prePATINA Graphite Grey
- 01B SOLAR SHADING
-RHEINZINK - prePATINA Graphite Grey
- 01C METAL FASCIA
-RHEINZINK - prePATINA Graphite Grey
- 02A CURTAIN WALL
-VISION GLASS
- 03A EXTERIOR CLADDING - Natural Wood Panel
-PARLEX PROCEMA - NATURCLAD-W / Pale
- 03B EXTERIOR SOFFIT - Natural Wood Panel
-PARLEX PROCEMA - NATURCLAD-W / Pale
- 03C EXTERIOR SOFFIT - Metal
-RHEINZINK - prePATINA Graphite Grey



MICC ELEVATION - SOUTH

1/32" = 1'-0"



HDR ENGINEERING, P.C.
500 7th Avenue, 15th Floor
New York, NY 10018
(212) 904-1212

Client Name




77 DANBURY ROAD
WILTON, CT
06897

Sheet Name

MICC ELEVATION - SOUTH

Project Status

ARCHITECTURAL REVIEW BOARD

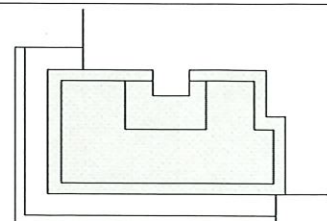


SOUTH

Sheet Number

A-401

Scale As indicated

Asset / Bldg Number BIM77

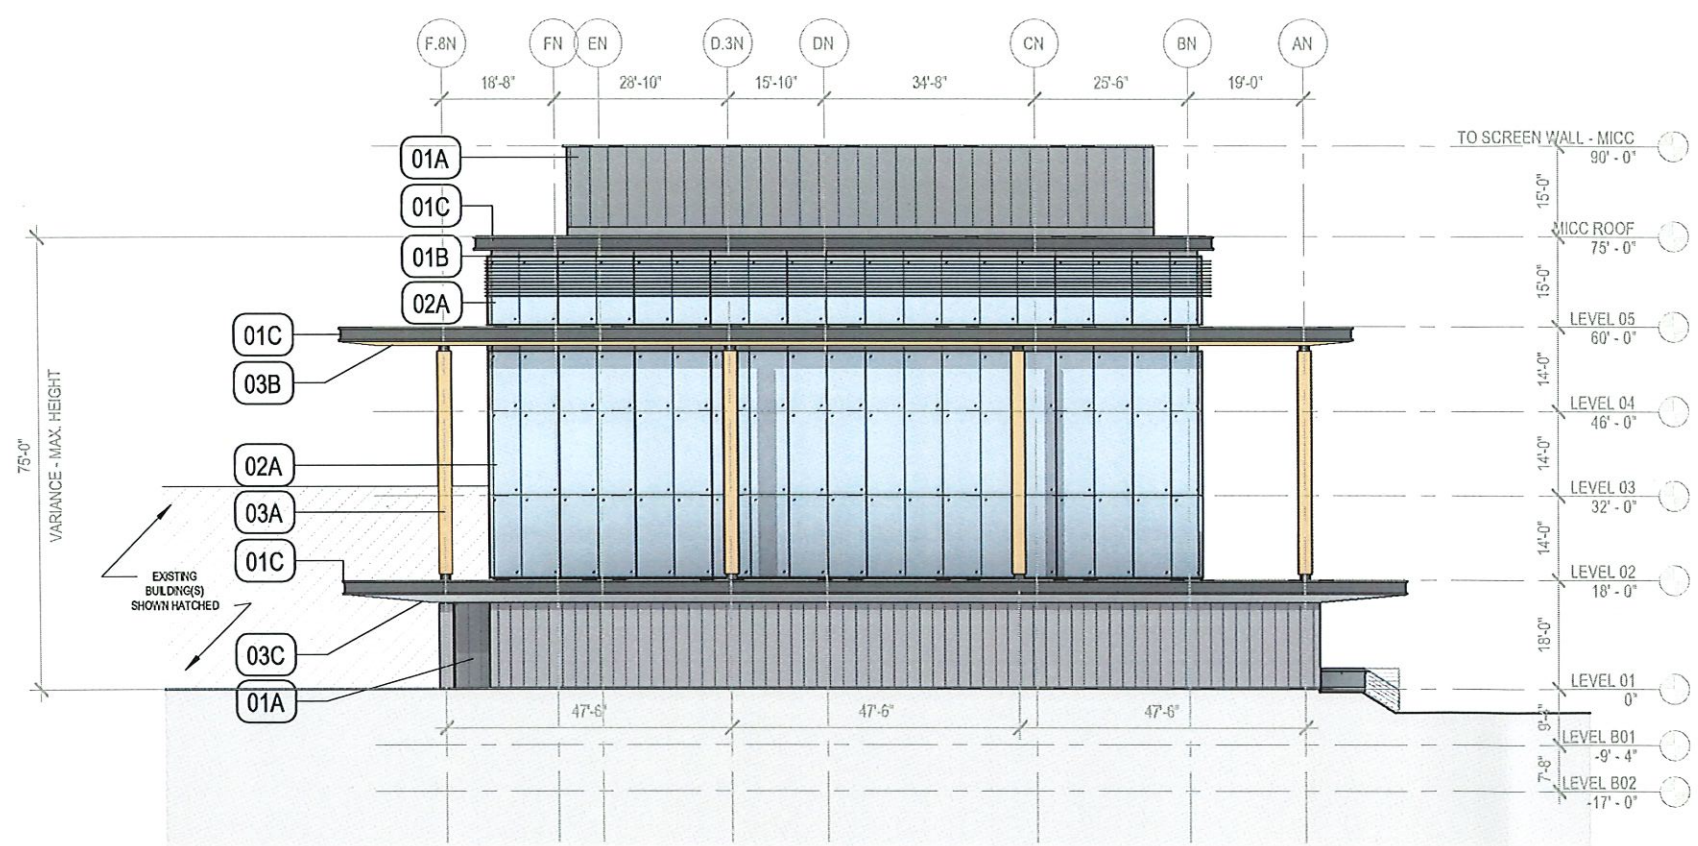

LEGEND

- 01A METAL PANEL
-RHEINZINK - prePATNA Graphite Grey
- 01B SOLAR SHADING
-RHEINZINK - prePATNA Graphite Grey
- 01C METAL FASCIA
-RHEINZINK - prePATNA Graphite Grey
- 02A CURTAIN WALL
-VISION GLASS
- 03A EXTERIOR CLADDING - Natural Wood Panel
-PARKLEX PRODEMA - NATURCLAD-W / Pale
- 03B EXTERIOR SOFFIT - Natural Wood Panel
-PARKLEX PRODEMA - NATURCLAD-W / Pale
- 03C EXTERIOR SOFFIT - Metal
-RHEINZINK - prePATNA Graphite Grey




MICC ELEVATION - WEST
1/32" = 1'-0"


HDR
HDR ENGINEERING, P.C.
500 7th Avenue, 15th Floor
New York, NY 10018
(212) 904-1212

Client Name
ASML
77 DANBURY ROAD
WILTON, CT
06897

Sheet Name
MICC ELEVATION - WEST
Project Status
ARCHITECTURAL REVIEW BOARD

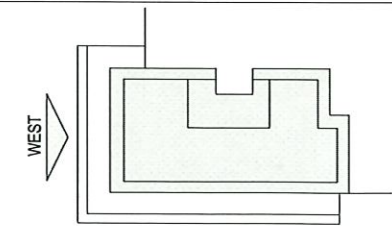

Sheet Number
A-402
Scale As indicated
Asset / Bldg Number **BIM77**

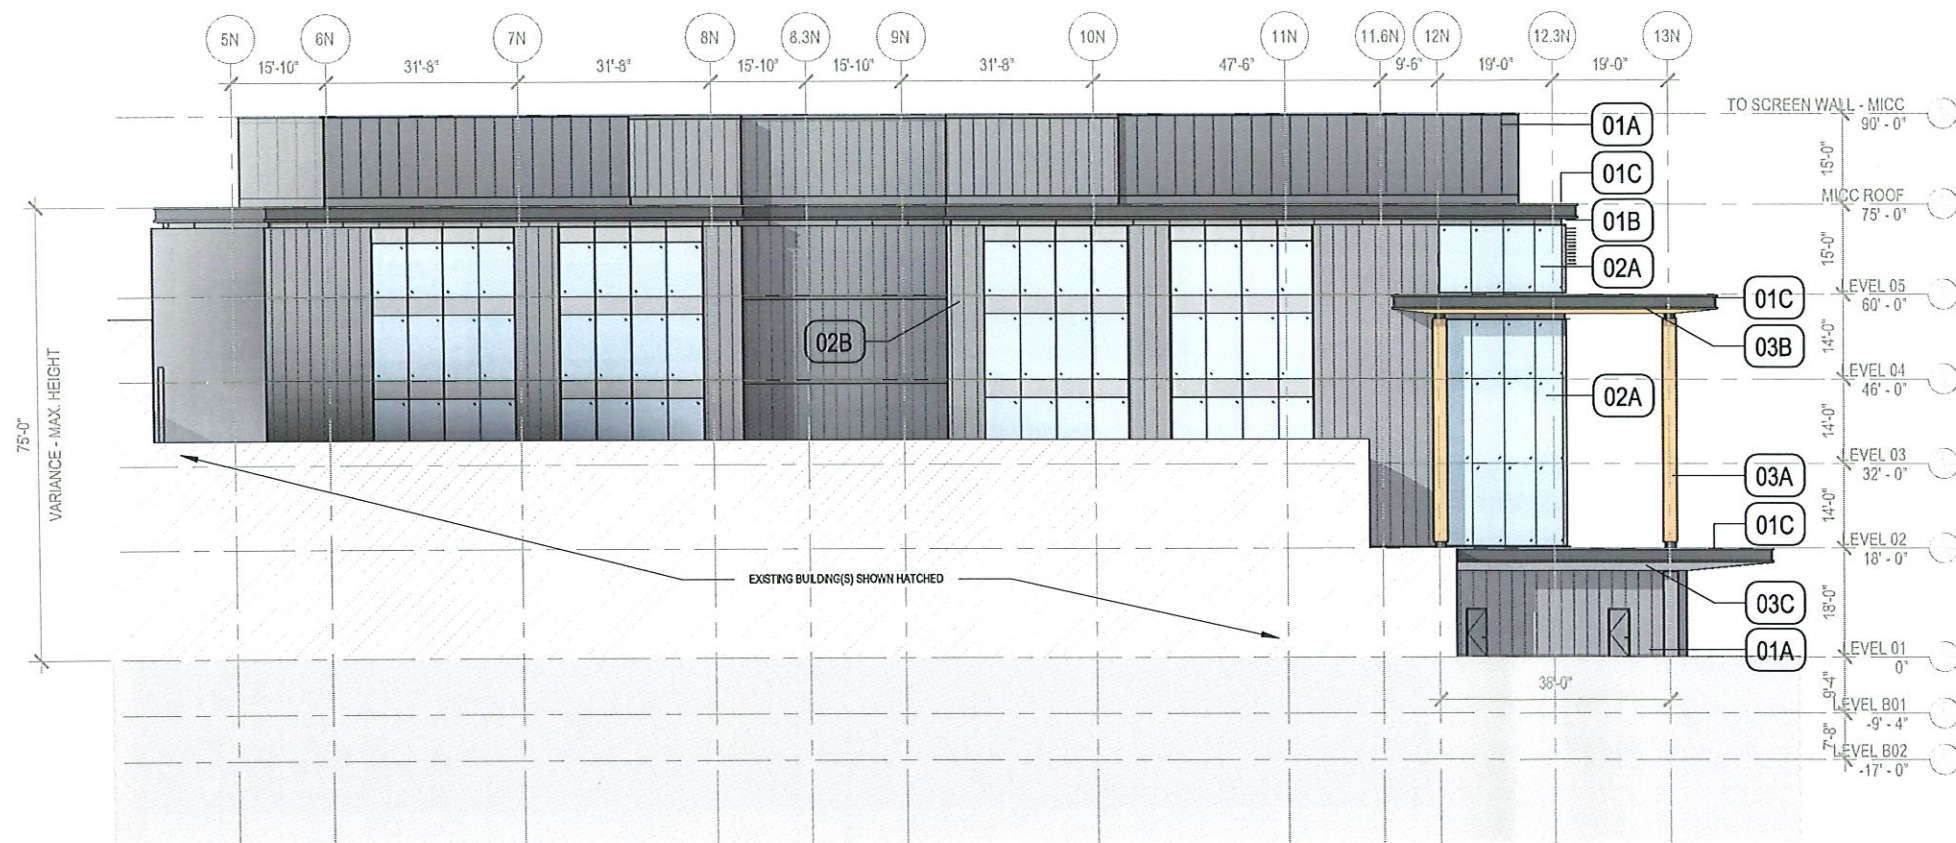

LEGEND

- 01A METAL PANEL
-RHEKZK - prePATNA Graphite Grey
- 01B SOLAR SHADING
-RHEKZK - prePATNA Graphite Grey
- 01C METAL FASCIA
-RHEKZK - prePATNA Graphite Grey
- 02A CURTAIN WALL
-VISION GLASS
- 03A EXTERIOR CLADDING - Natural Wood Panel
-PARKLEX PRODEMA - NATURCLAD-W / Pale
- 03B EXTERIOR SOFFIT - Natural Wood Panel
-PARKLEX PRODEMA - NATURCLAD-W / Pale
- 03C EXTERIOR SOFFIT - Metal
-RHEKZK - prePATNA Graphite Grey



MICC ELEVATION - NORTH

1/32" = 1'-0"



HDR ENGINEERING, P.C.
500 7th Avenue, 15th Floor
New York, NY 10018
(212) 904-1212

Client Name




77 DANBURY ROAD
WILTON, CT
06897

Sheet Name

MICC ELEVATION - NORTH

Project Status

ARCHITECTURAL REVIEW BOARD

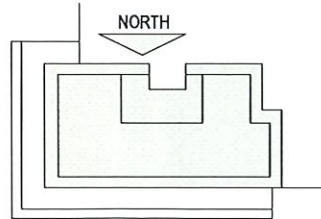

Sheet Number

A-403

Scale As indicated

Asset / Bldg Number **BIM77**



HDR ENGINEERING, P.C.
500 7th Avenue, 15th Floor
New York, NY 10018
(212) 904-1212

Client Name

ASML


77 DANBURY ROAD
WILTON, CT
06897

Sheet Name

ARTISTIC ILLUSTRATION

Project Status

ARCHITECTURAL REVIEW BOARD

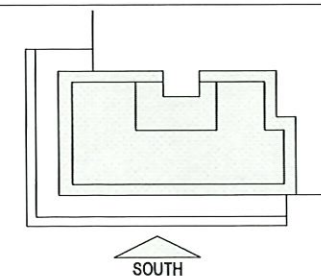

Sheet Number

A-501

BIM77



HDR ENGINEERING, P.C.
500 7th Avenue, 15th Floor
New York, NY 10018
(212) 904-1212

Client Name

ASML


77 DANBURY ROAD
WILTON, CT
06897

Sheet Name

ARTISTIC ILLUSTRATION

Project Status

ARCHITECTURAL REVIEW BOARD

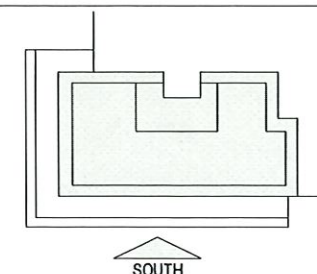

Sheet Number

A-502

BIM77



HDR ENGINEERING, P.C.
500 7th Avenue, 15th Floor
New York, NY 10018
(212) 904-1212

Client Name

ASML


77 DANBURY ROAD
WILTON, CT
06897

Sheet Name

ARTISTIC ILLUSTRATION

Project Status

ARCHITECTURAL REVIEW BOARD

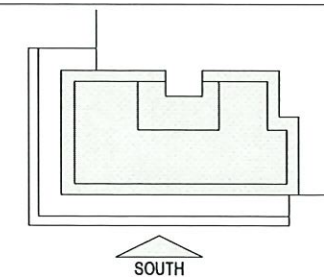

Sheet Number

A-503

BIM77