


20 WESTPORT ROAD
WILTON, CT 06897

Drawing Number:
Z101

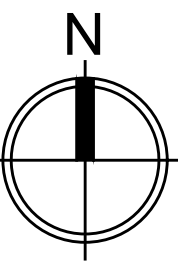

ASML

20 WESTPORT ROAD
WILTON, CT 06897


B20 D&E
CLEANROOM SPACE
AND HEAVY LAB SHELL

Date:	02.01.24	Drawn By:	H.R.
Scale:	AS NOTED	Approved By:	S.Y.
Job No:	23/070	File:	





Drawing Title:
ROOF PLAN

COPYRIGHT:
H & R Design Architect expressly reserves the common law copyright and other property rights in these plans. These plans are not to be reproduced in any form or manner, nor are they to be assigned to any third party, without the obtaining the expressed written permission and consent of the office of H & R Design. Drawings shall not be used for any other purpose, nor shall they be used for any other project, without the expressed written permission and consent of the office of H & R Design. Drawings shall not be used for any other purpose, nor shall they be used for any other project, without the expressed written permission and consent of the office of H & R Design.

Drawing Number:
Z102

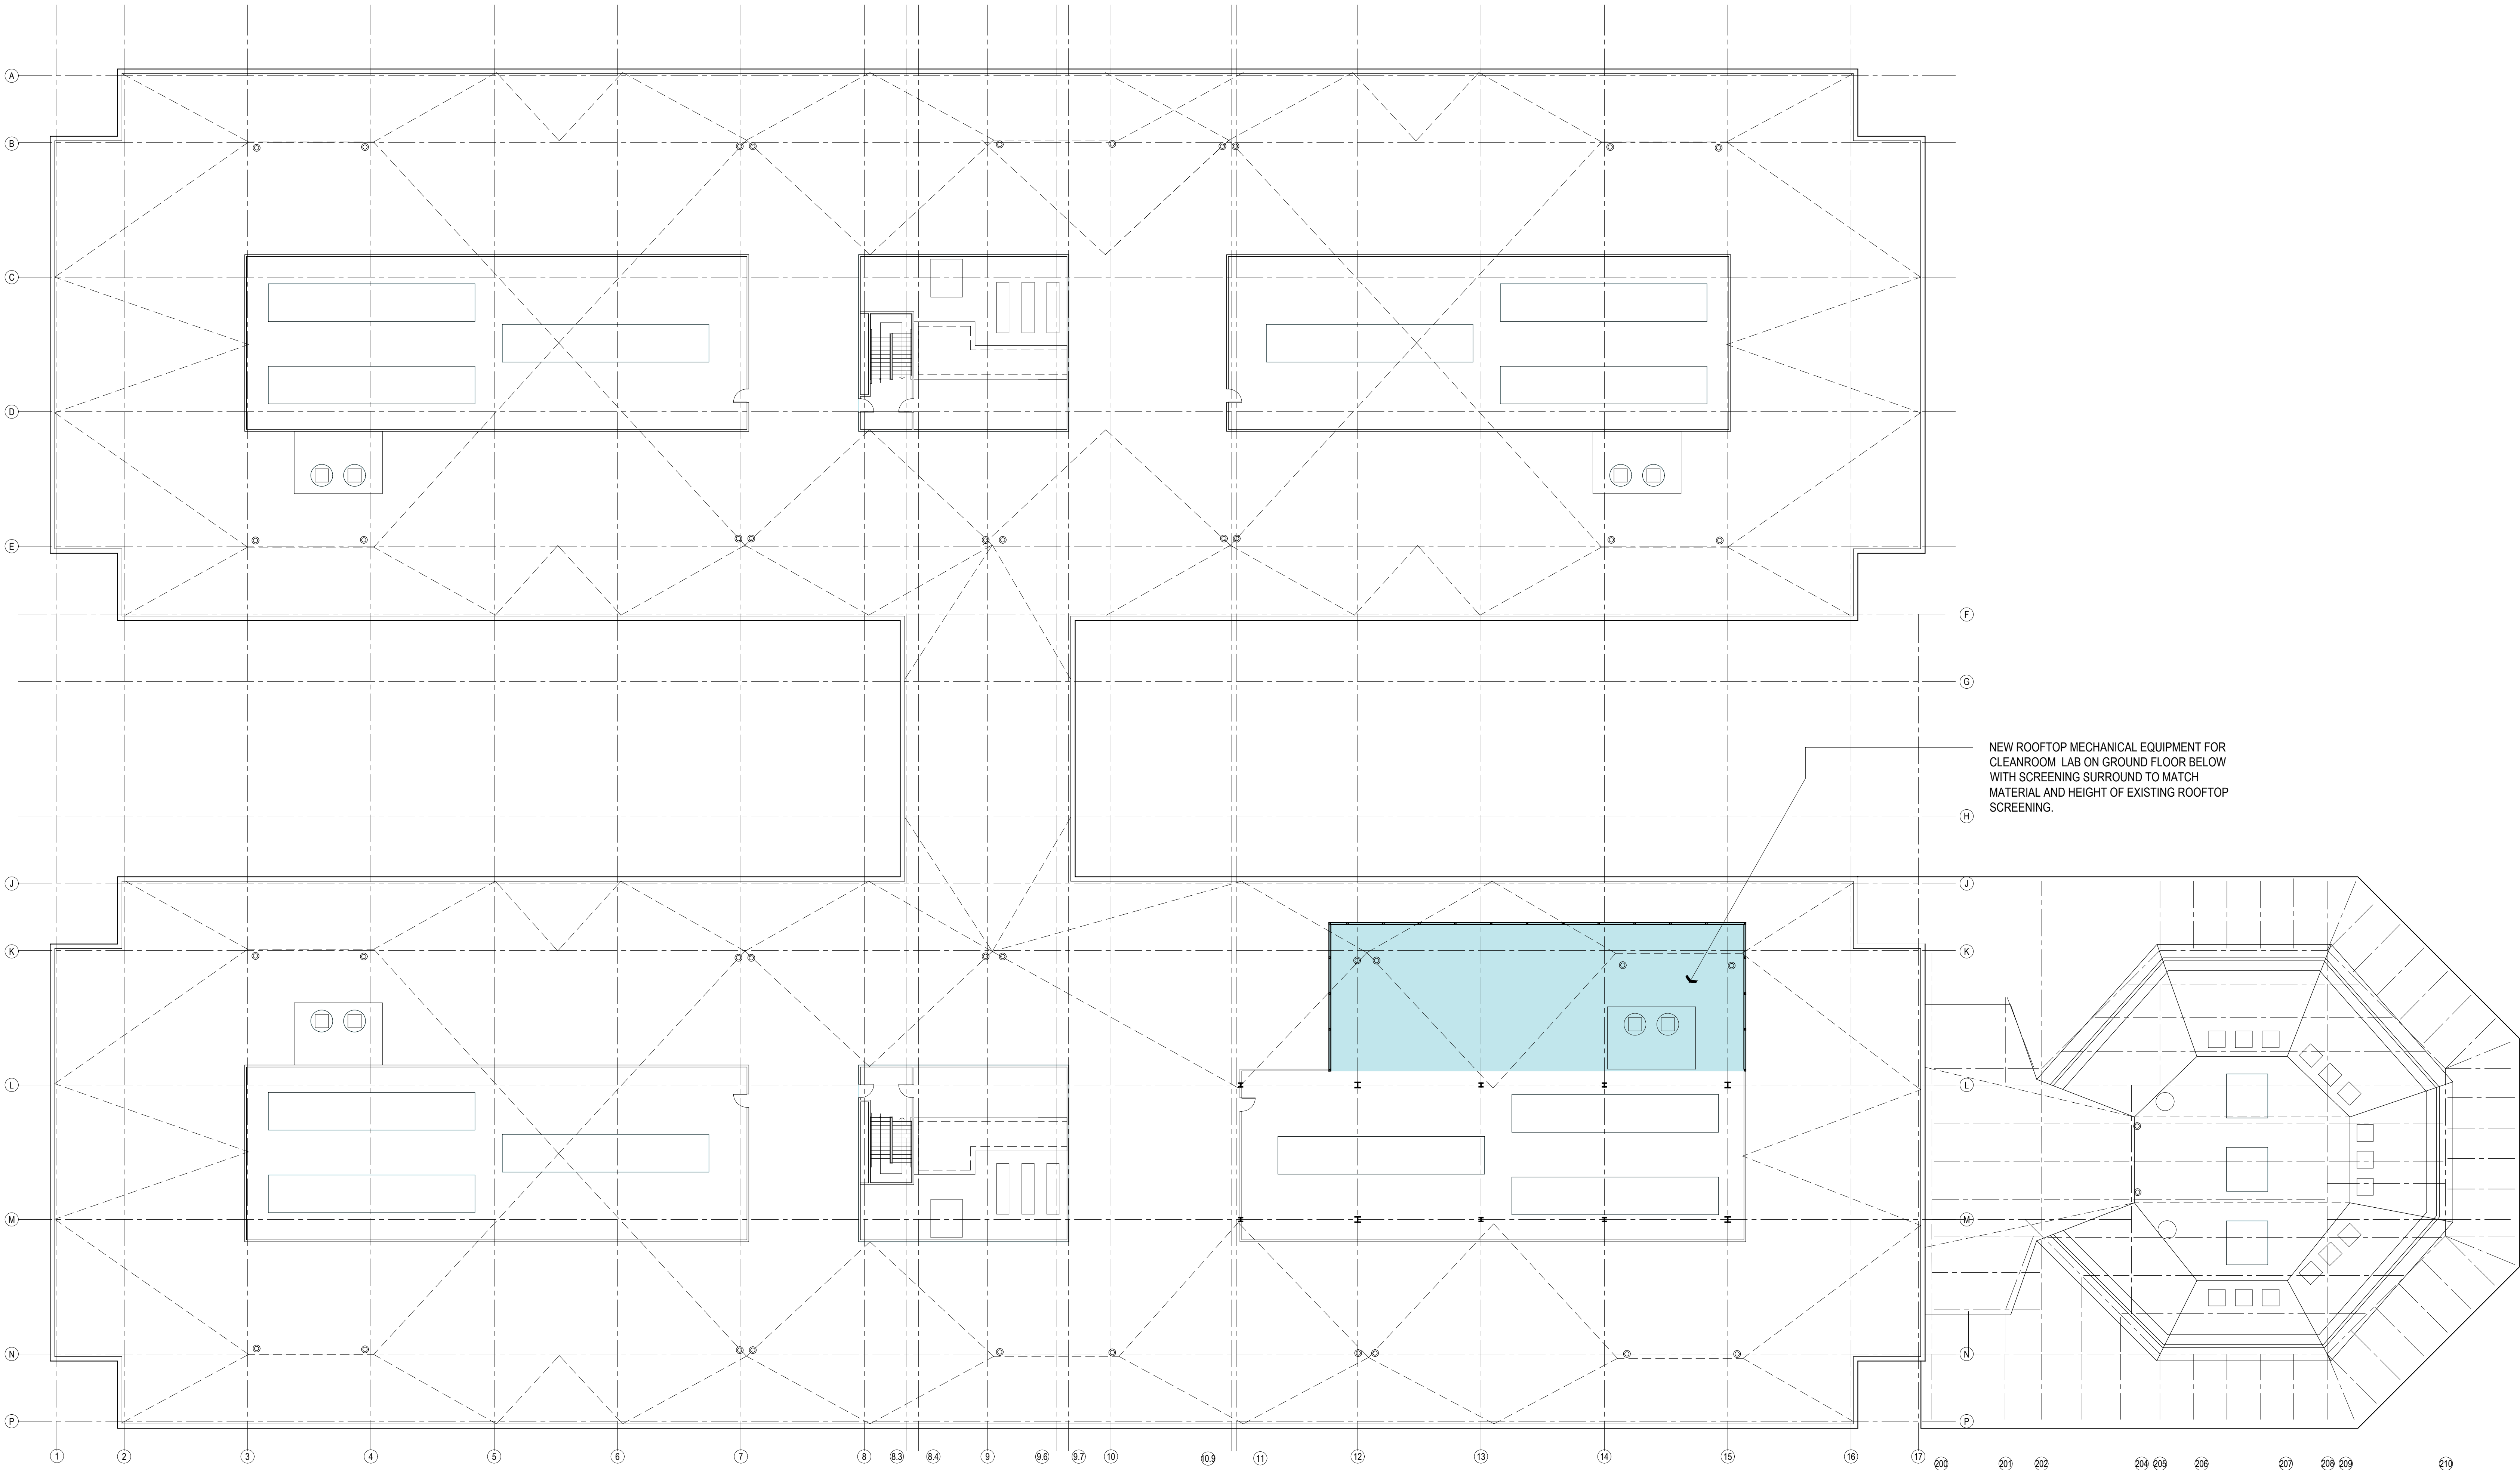

1 ROOF PLAN
SCALE: 1/16" = 1'-0"

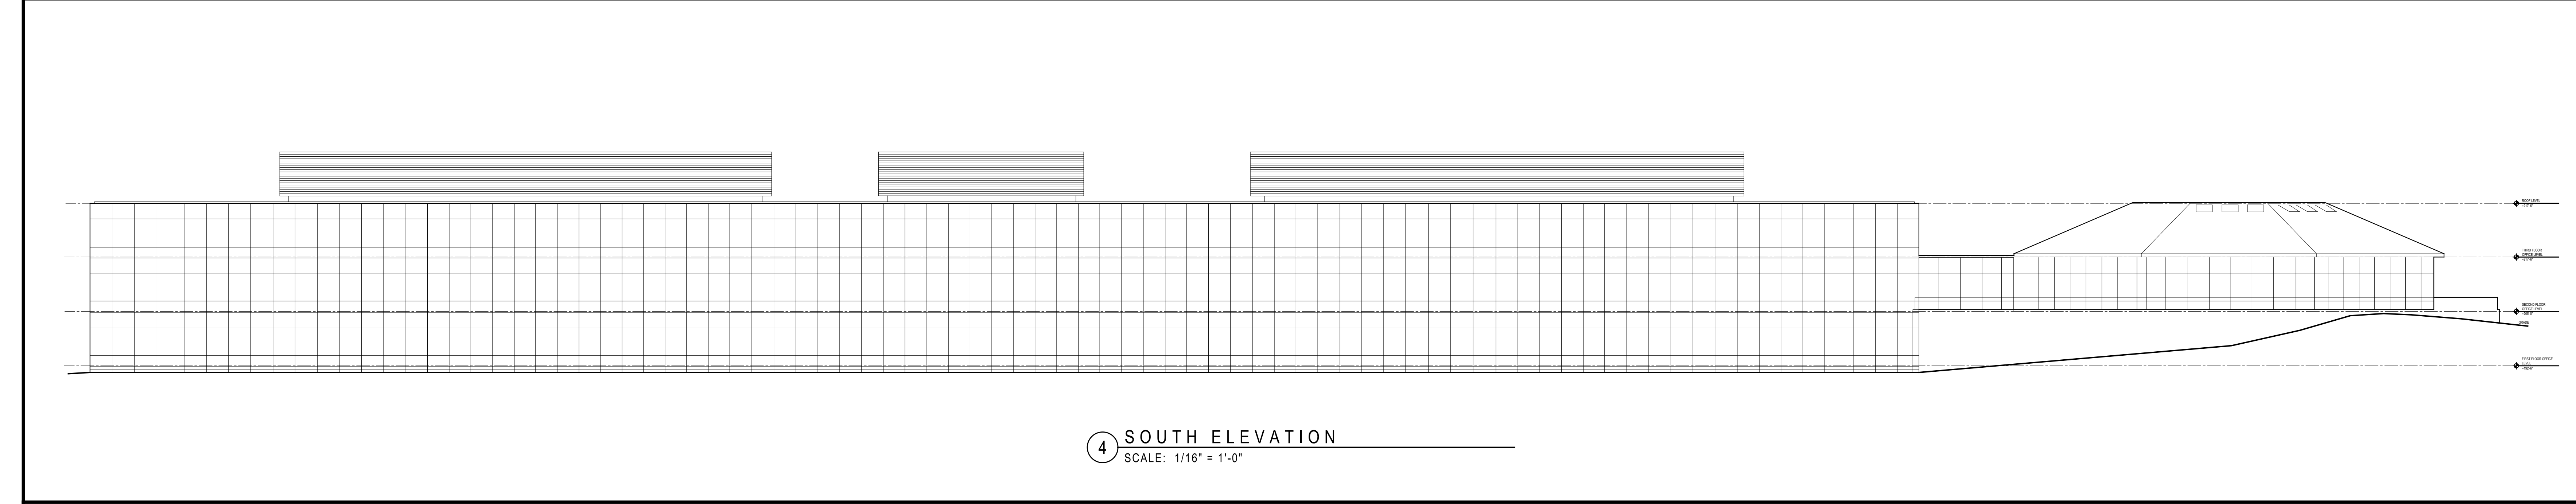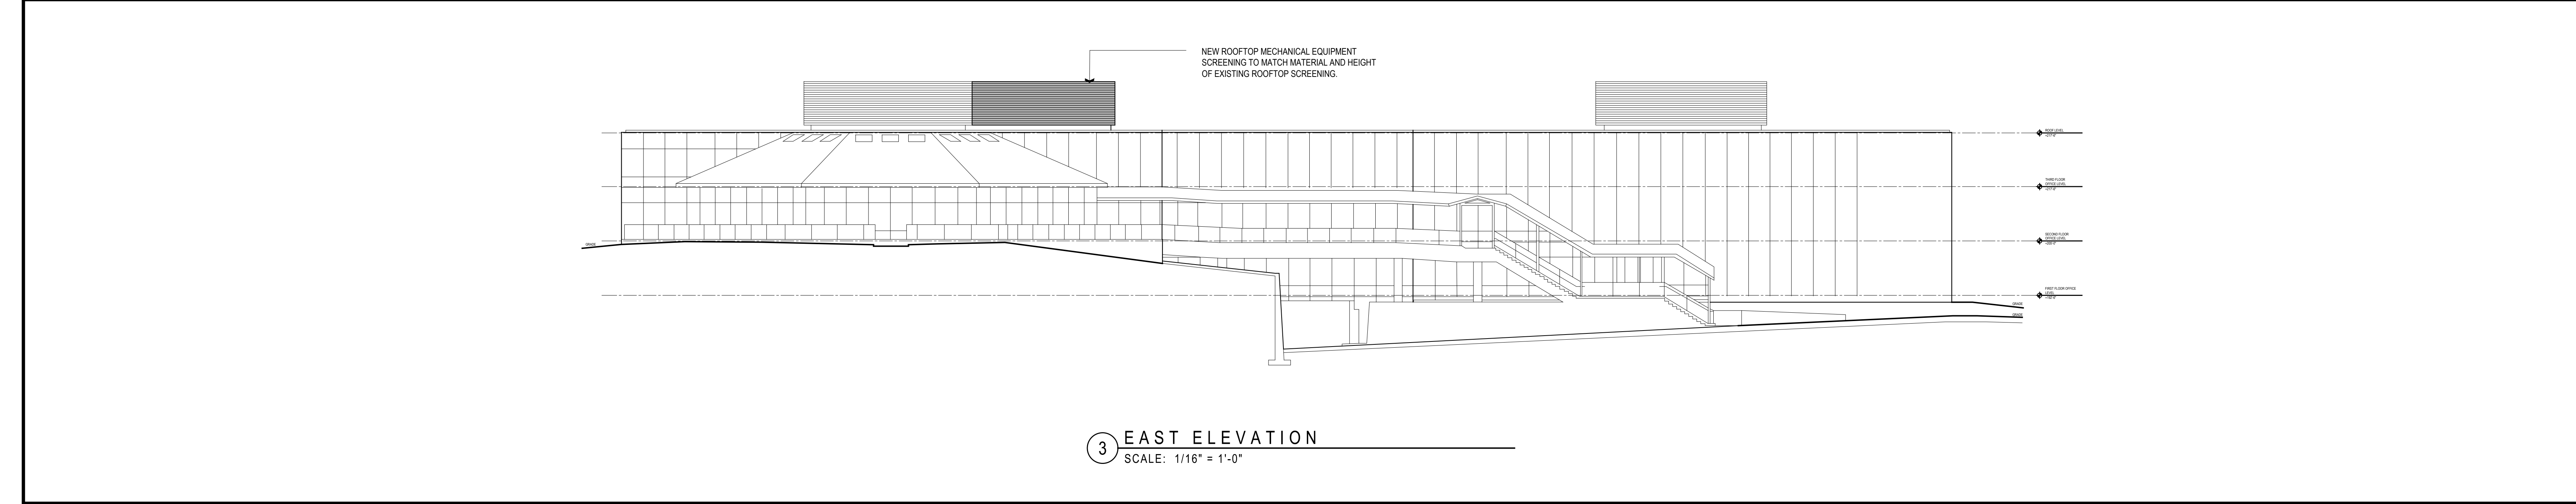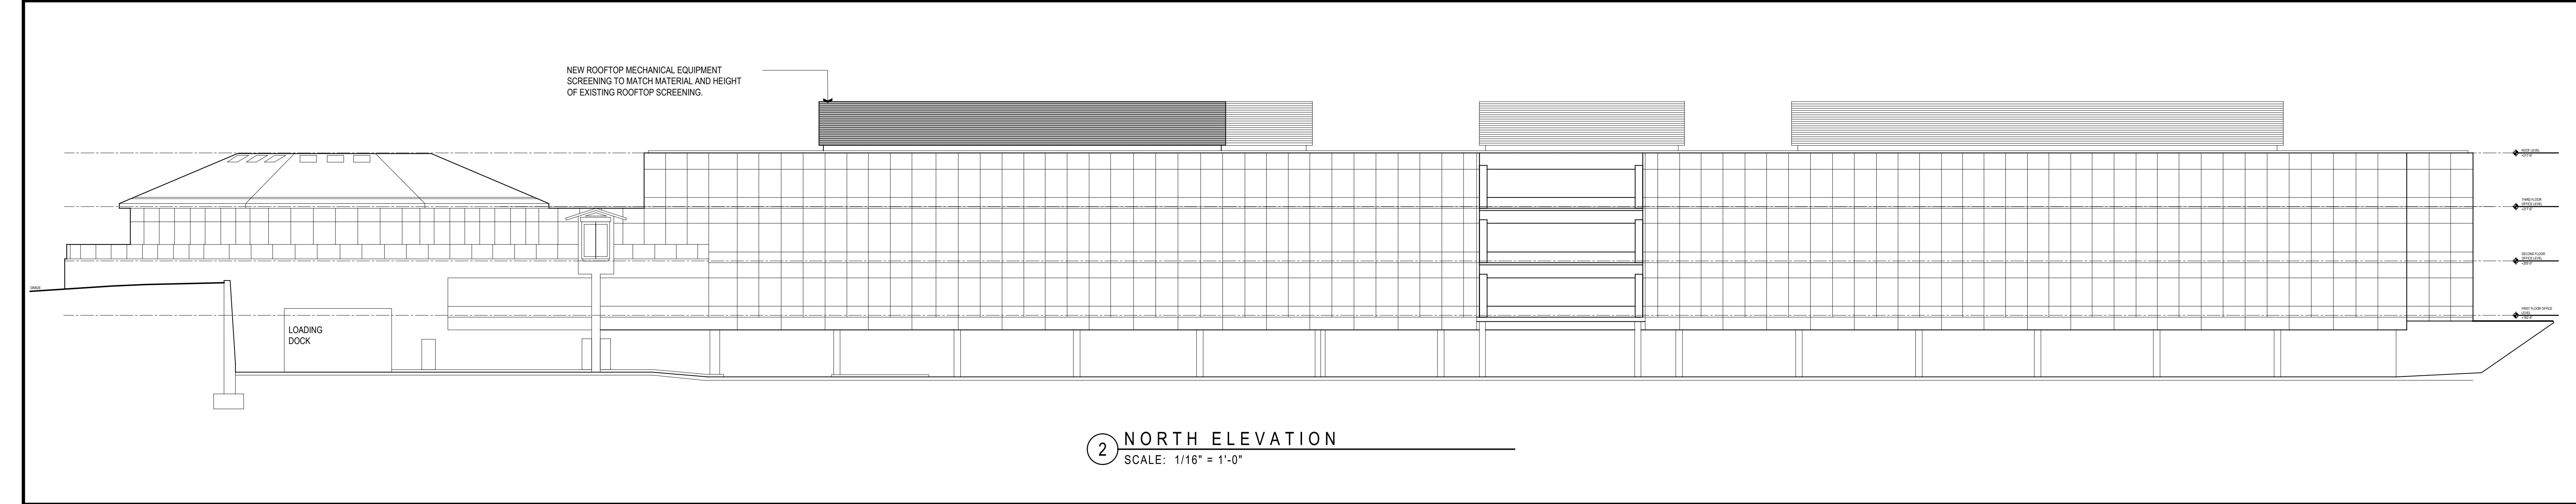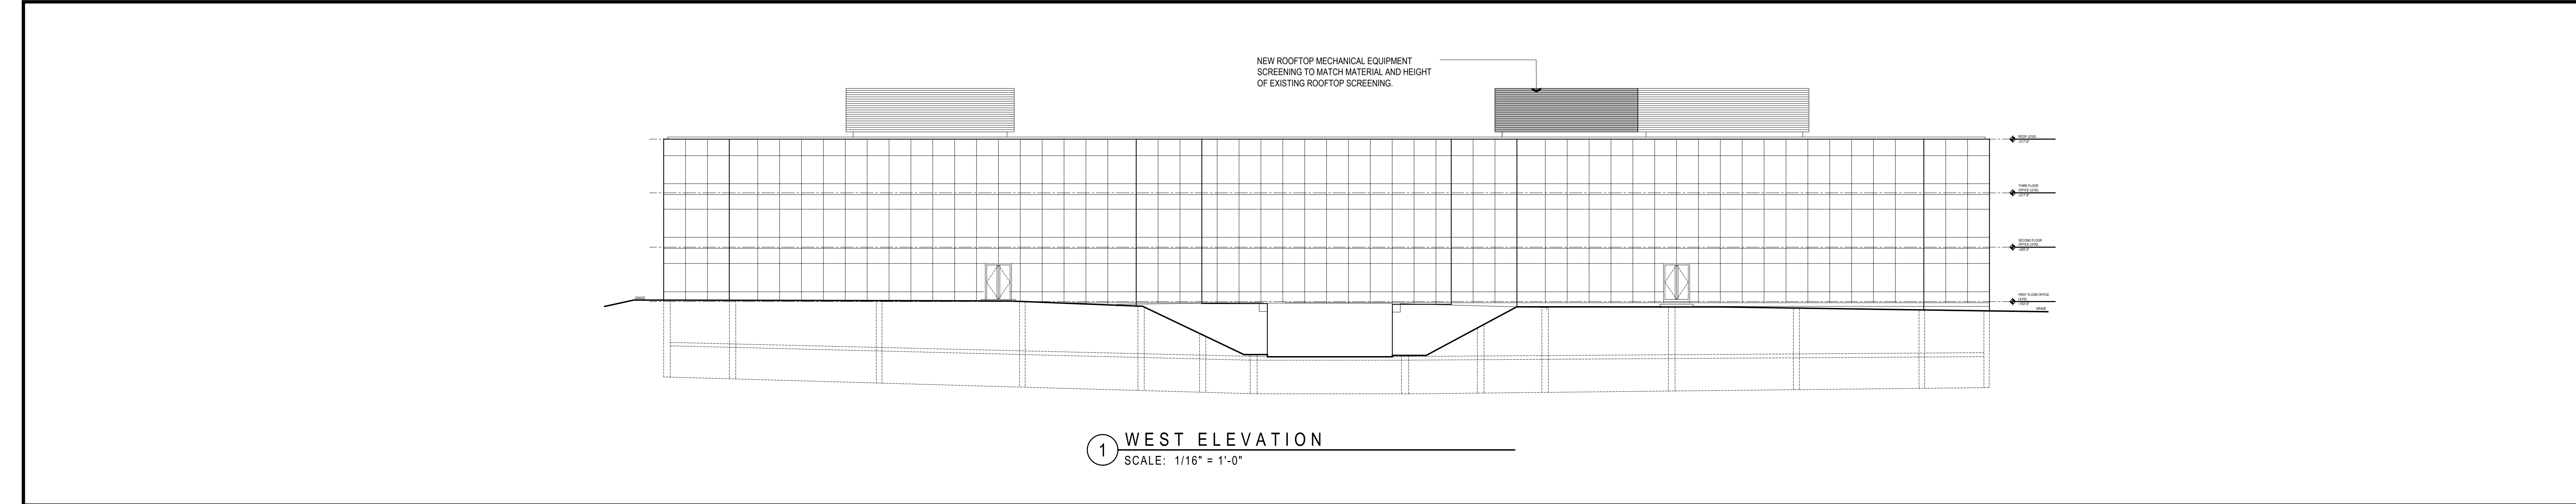


H & R DESIGN

FACILITIES
PLANNERS

DESIGN
INTERIORS
PLANNING

50 OSBORNE STREET, DANBURY, CT 06810
PH: 203-790-9750 FAX: 203-790-6953

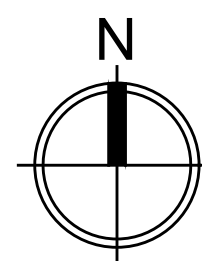

ASML

20 WESTPORT ROAD
WILTON, CT 06897

B20 D&E
CLEANROOM SPACE
AND HEAVY LAB SHELL

Date:	02.01.24	Drawn By:	D.H.
Scale:	AS NOTED	Approved By:	S.Y.
Job No:	23/070	File:	

Drawing Title:
EXTERIOR ELEVATIONS
WITH NEW ROOFTOP
SCREENING

COPYRIGHT:
H & R Design Architect expressly reserves the common law copyright and other
property rights in these plans. These plans are not to be reproduced in any form or
manner, nor are they to be designed in any third party, without the obtaining the
expressed written permission and consent of the office of H & R Design. Drawings shall
not be used for purposes other than those specifically intended. Any reuse, alteration,
existing conditions or any apparent error in classifying or specifying any product
material or method of assembly is to be pointed out to the Architect immediately.

Drawing Number:

Z201