



CODE REVIEW
2017 ICC A117.7 ACCESSIBILITY
SECT. 402 ACCESSIBLE ROUTES - COMPLIES
SECT. 403 WALKING SURFACES - COMPLIES
SECT. 404 - N/A
SECT. 405 RAMP
405.2 - SLOPE 1:12 - COMPLIES
405.3 - CROSS SLOPE - COMPLIES
405.4 - FLOOR SURFACE - COMPLIES
405.5 - CLEAR WIDTH - COMPLIES
405.6 - RISE - COMPLIES
405.7 - LANDINGS - COMPLIES
405.8 - HANDRAILS - COMPLIES
405.9 - EDGE PROTECTION - COMPLIES
405.10 - WET CONDITIONS - COMPLIES

BOUTON FUNERAL HOME
31 W CHURCH STREET
GEORGETOWN, CT 06897


PROJECT ACCESSIBILITY UPGRADES		
	SCALE N/A	DRAWN BY JPT
TITLE STREET VIEW		
DATE 20TH SEPT 2023	DRAWING NUMBER SK-001	



○ FRONT ELEVATION
scale: 1/4" = 1'-0"


JP TURLEY & ASSOC
DESIGN - PLANNING - CONSTRUCTION MANAGMENT

PROJECT BOUTON FUNERAL HOME 31 W CHURCH STREET GEORGETOWN, CT 06897		
TITLE ACCESSIBILITY UPGRADES		
SCALE 1/4" = 1'-0"	DRAWN BY JPT	
DATE 20TH SEPT 2023		
DRAWING NUMBER SK-002		

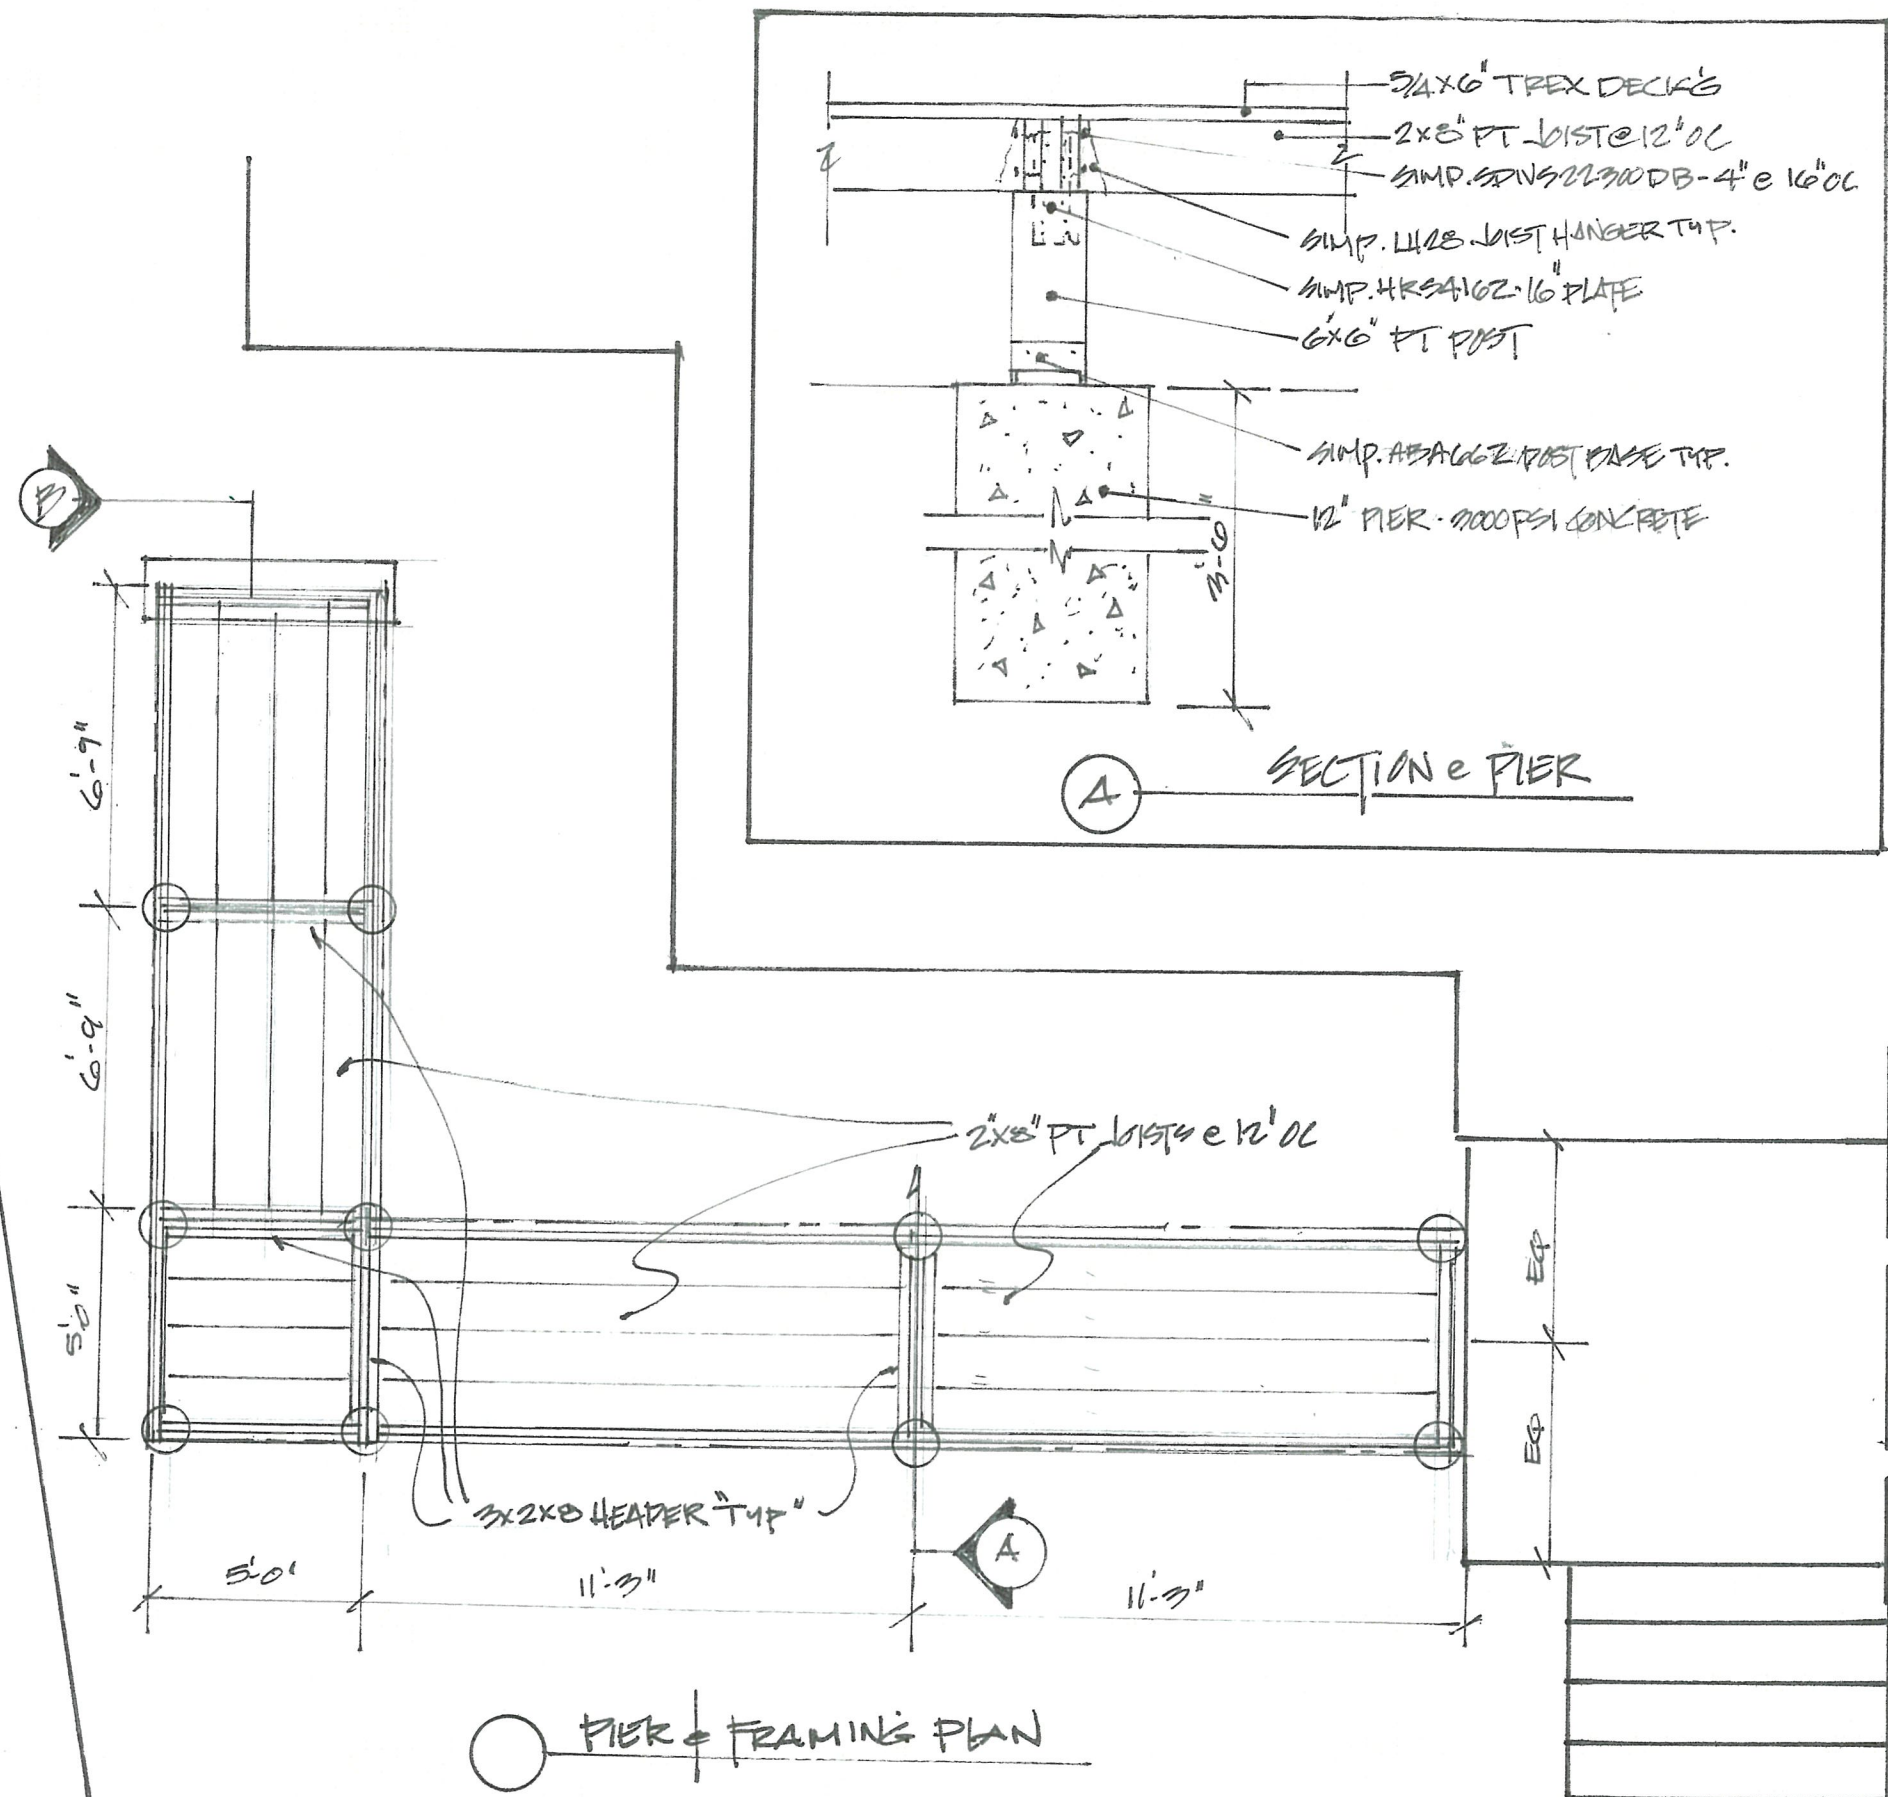

JP TURLEY & ASSOC
 DESIGN - PLANNING - CONSTRUCTION MANAGEMENT

BOUTON FUNERAL HOME 31 W CHURCH STREET GEORGETOWN, CT 06897		
PROJECT ACCESSIBILITY UPGRADES		
SCALE 1/4" = 1'-0"	DRAWN BY JPT	
TITLE PLAN VIEW & DETAILS		
DATE 20TH SEPT 2023	DRAWING NUMBER SK-003	

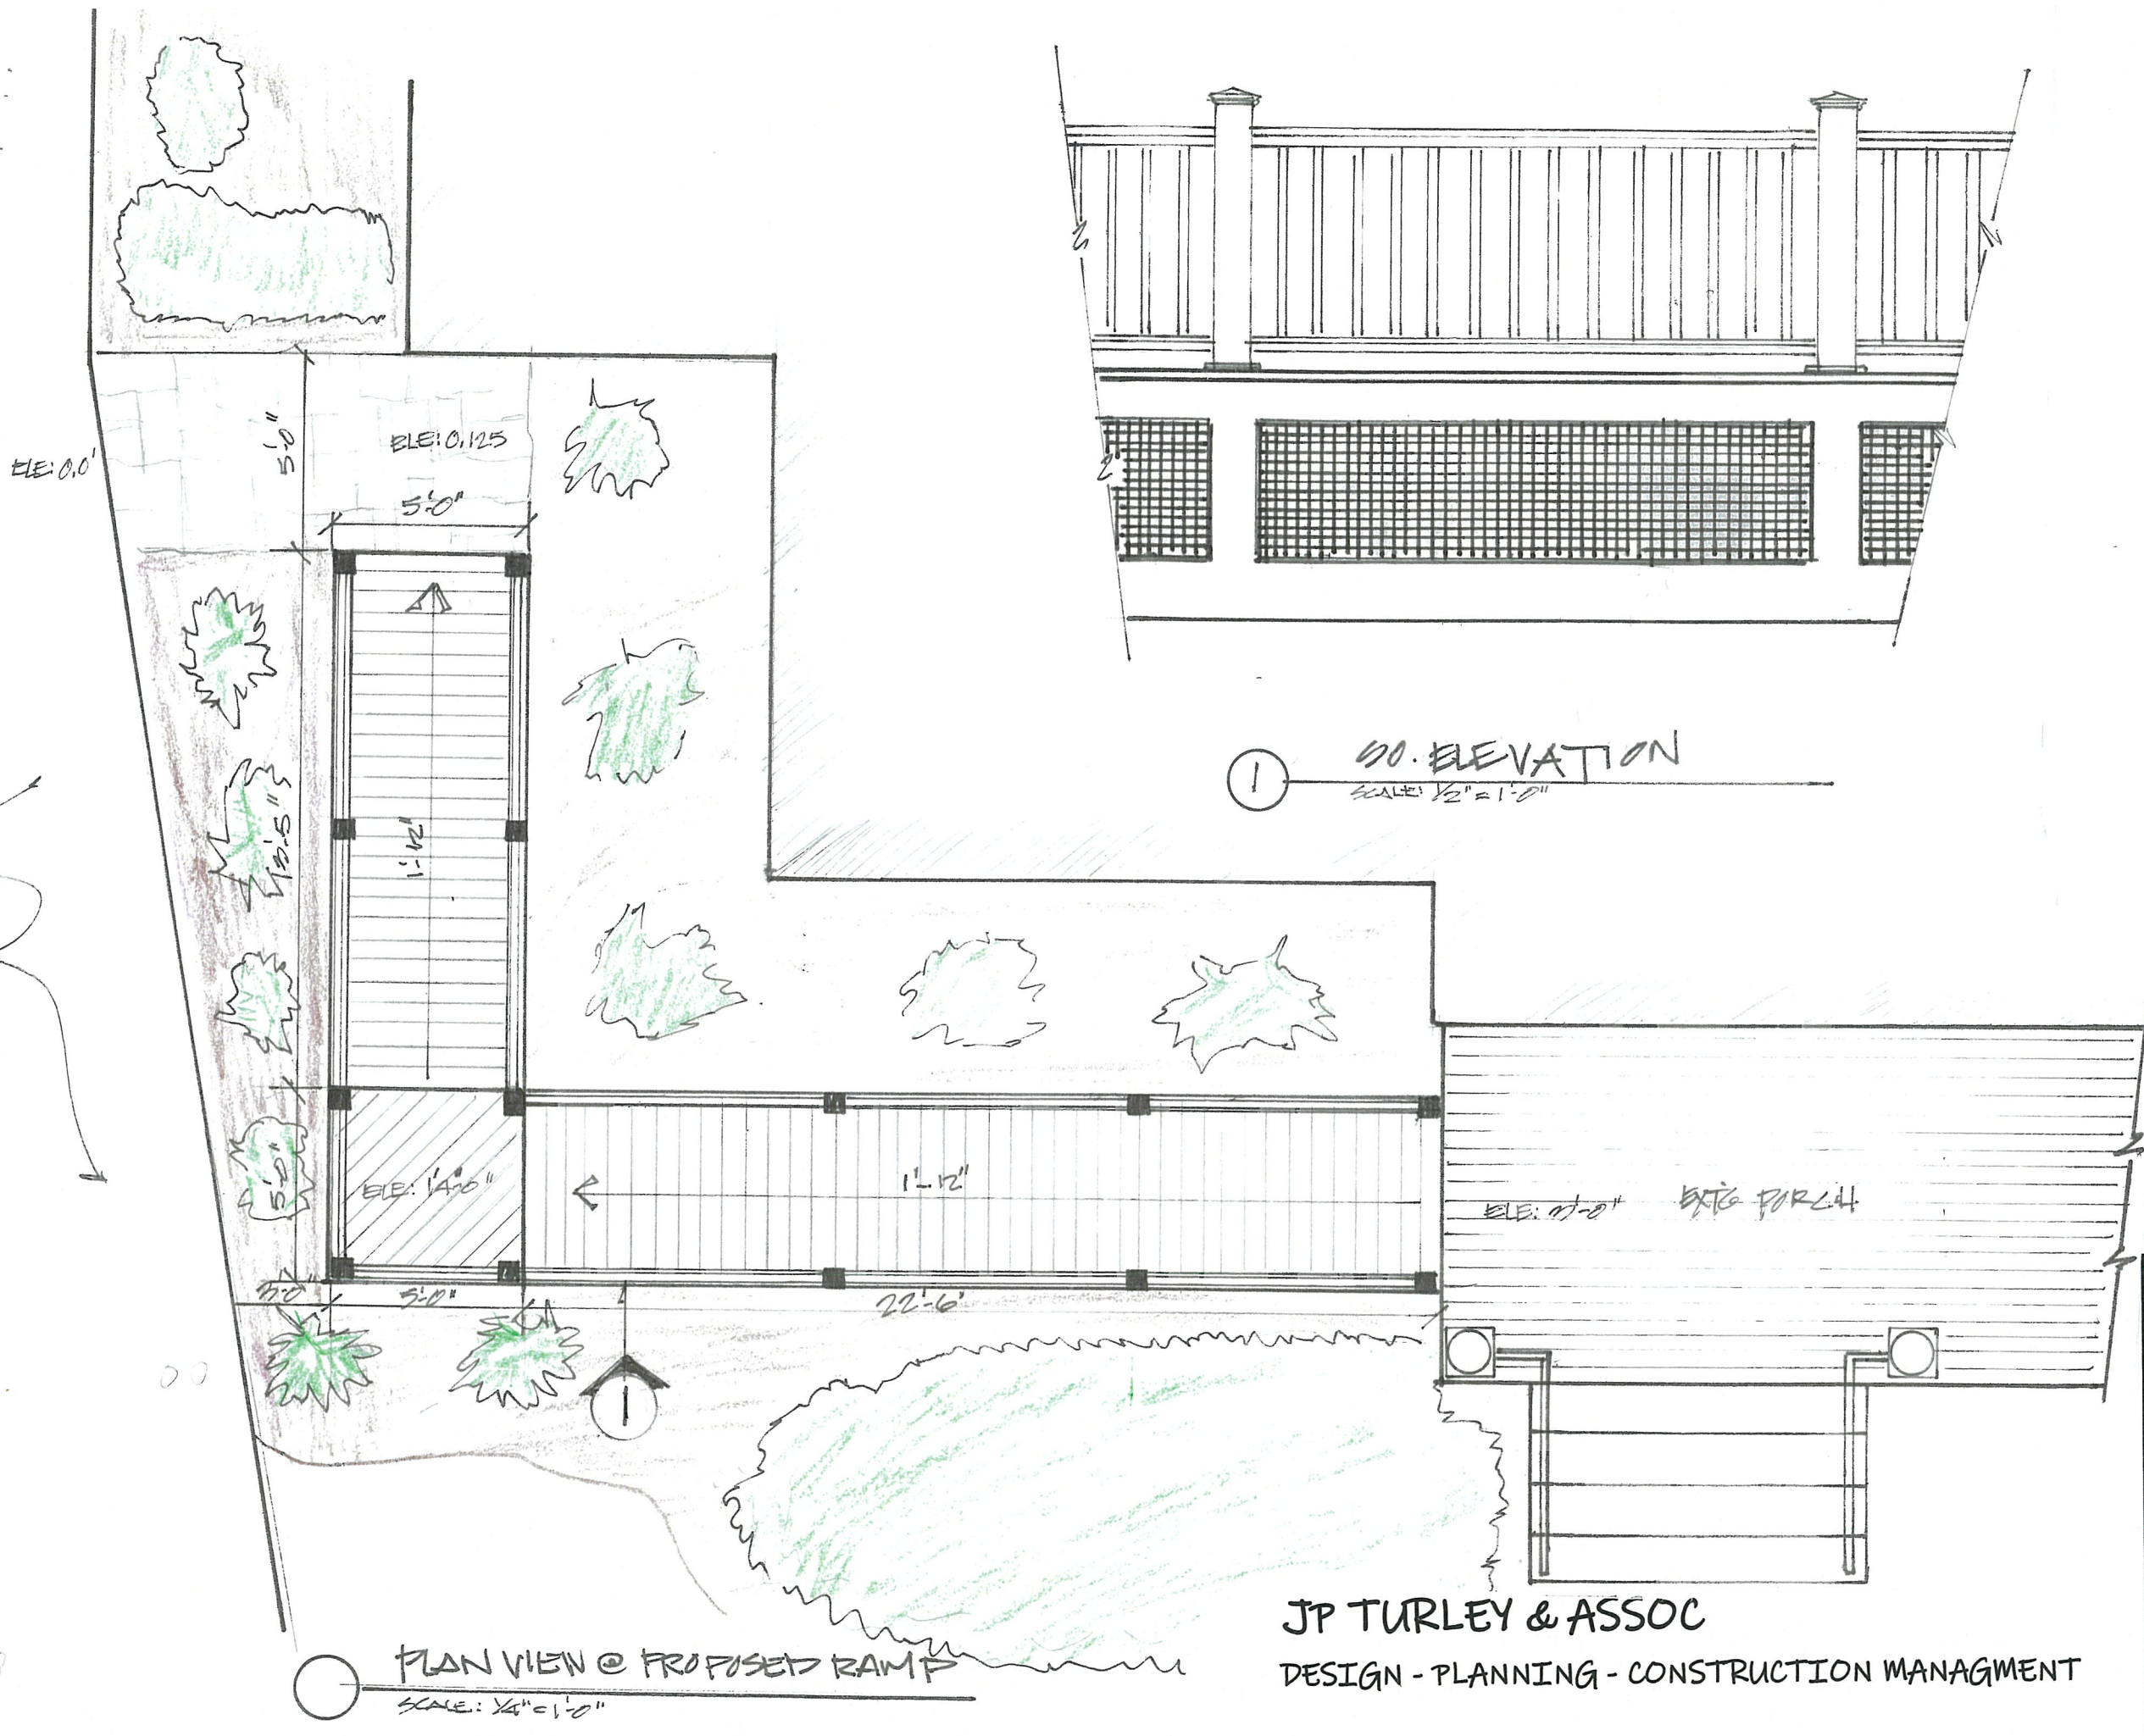


1 SIDE ELEVATION
SCALE: 1/2" = 1'-0"

PLAN VIEW @ PROPOSED RAMP
SCALE: 1/4" = 1'-0"

JP TURLEY & ASSOC
DESIGN - PLANNING - CONSTRUCTION MANAGEMENT



PROJECT BOUTON FUNERAL HOME 31 W CHURCH STREET GEORGETOWN, CT 06897		
TITLE ACCESSIBILITY UPGRADES		
SCALE 1/4" = 1'-0"	DRAWN BY JPT	
DATE 20TH SEPT 2023		
DRAWING NUMBER SK-004		

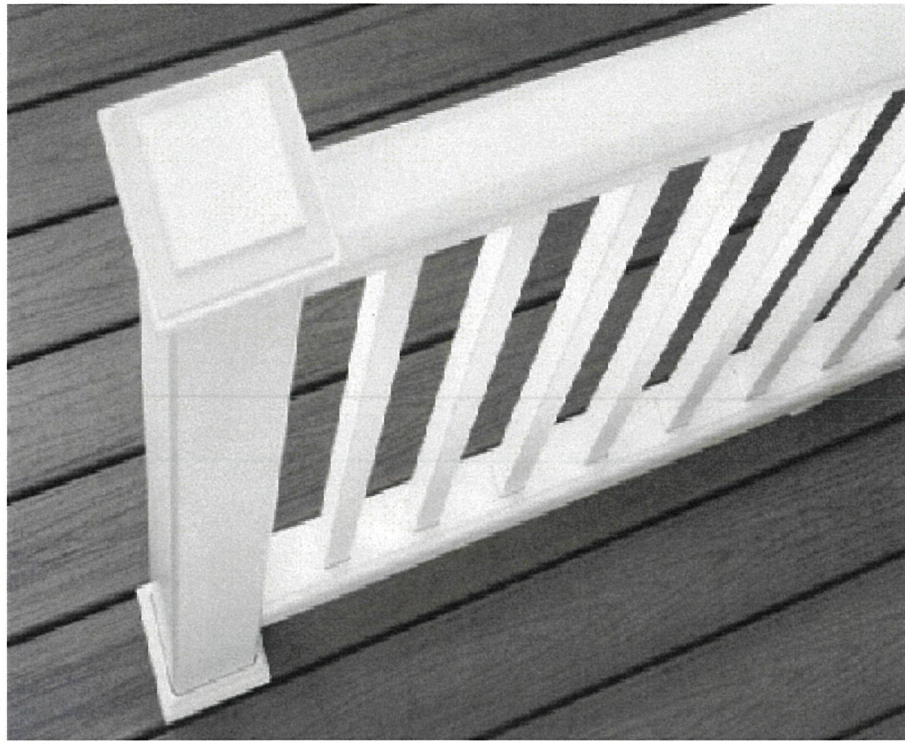

ISLAND MIST
Trex Transcend®



○ MAIN GAURD RAILS

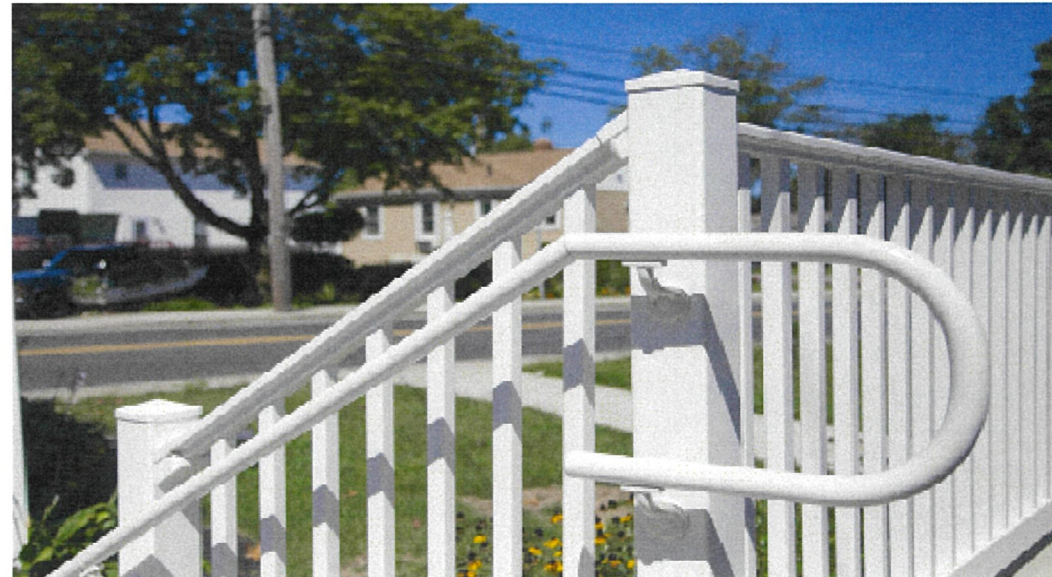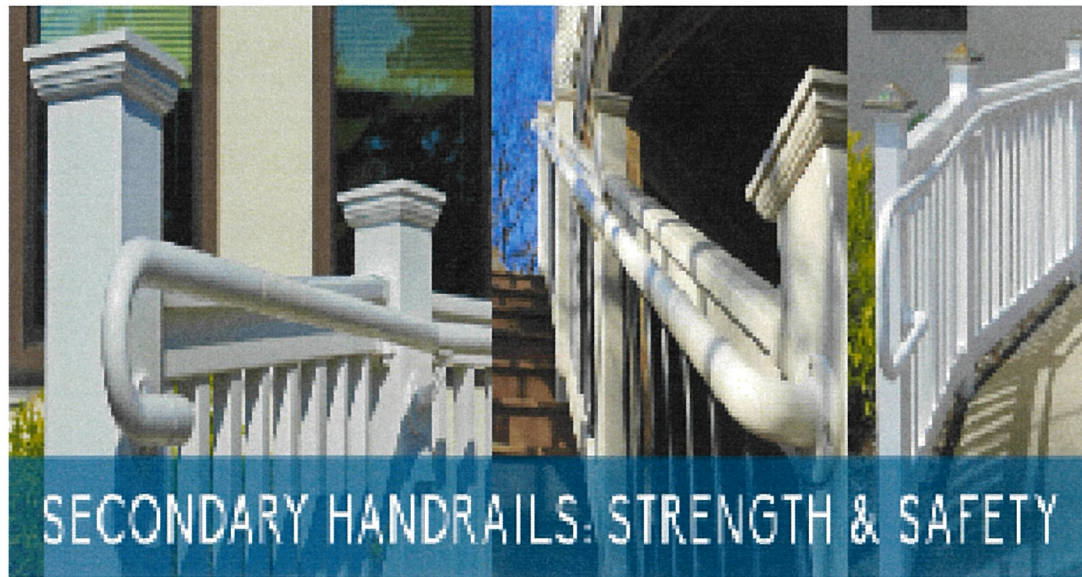

○ SECONARDY HANDRAILS

JPTURLEY & ASSOC
DESIGN - PLANNING - CONSTRUCTION MANAGMENT

BOUTON FUNERAL HOME 31 W CHURCH STREET GEORGETWON, CT 06897		
PROJECT ACCESSIBILITY UPGRADES		
SCALE 1/4" = 1'-0"	DRAWN BY JPT	
TITLE RAILINGS & DETAILS		
DATE 20TH SEPT 2023	DRAWING NUMBER SK-005	