

NOTES:

1. THE PROPOSED LESSEE ANTENNA INSTALLATION TO CONSIST OF (3) SECTORS OF (4) PANEL ANTENNAS EACH FOR UP TO (12) PANEL ANTENNAS TOTAL AND ASSOCIATED APPURTENANCES; SUBJECT TO CHANGE AT ANY TIME.
2. DESIGN SHOWN IS PRELIMINARY AND SUBJECT TO ENVIRONMENTAL, JURISDICTIONAL, GEOTECHNICAL AND OTHER EVALUATIONS, AS REQUIRED.
3. LESSEE EQUIPMENT PAD, CABINET SIZES, LAYOUT, ETC. AND OTHER EQUIPMENT WITHIN THE LEASE AREA ARE SUBJECT TO CHANGE AT ANY TIME.

LEASE EXHIBIT

THIS LEASE PLAN IS DIAGRAMMATIC IN NATURE AND IS INTENDED TO PROVIDE GENERAL INFORMATION REGARDING THE LOCATION AND SIZE OF THE PROPOSED WIRELESS COMMUNICATION FACILITY. THE SITE LAYOUT WILL BE FINALIZED UPON COMPLETION OF SITE SURVEY AND FACILITY DESIGN.

- TOP OF MONOPOLE
EL. 123'-0"± A.G.L.
- LESSEE ANTENNA CENTERLINE
EL. 120'-0"± A.G.L.
- PROPOSED LESSEE PANEL ANTENNA (TYP. OF 12) AND ACCESSORY EQUIP. SEE NOTE 1
- PROPOSED LESSEE 123 FT. MONOPOLE



PROPOSED 8 FT. HIGH
CHAIN LINK COMPOUND
FENCE WITH PRIVACY SLATS

1
L-4

WEST ELEVATION

Scale: 1" = 20'

verizon

WIRELESS COMMUNICATIONS FACILITY

20 ALEXANDER DRIVE
WALLINGFORD, CT 06492

On Air Engineering LLC

88 PONDY POND ROAD
COLD SPRING, NY 10516
(914) 456-4624
oae@optonline.net

DRAWING SCALES ARE DEVELOPED FOR 11"x17"
SIZE PRINTED MEDIA ONLY. ALL OTHER PROVIDED
SIZES ARE DEEMED "NOT TO SCALE"

REVISIONS

NO.	DATE	REVISION
1	05/03/20	REVIEW
2	05/03/20	REVIEW-TOWN LIBRARY

NO.	DATE	DESCRIPTION

SITE NAME:

WILTON SOUTH CT


SITE ADDRESS:
TOWN OF WILTON
180 SCHOOL ROAD
WILTON, CT

PROJECT TITLE:


WEST ELEVATION

PROJECT NUMBER:

L-4

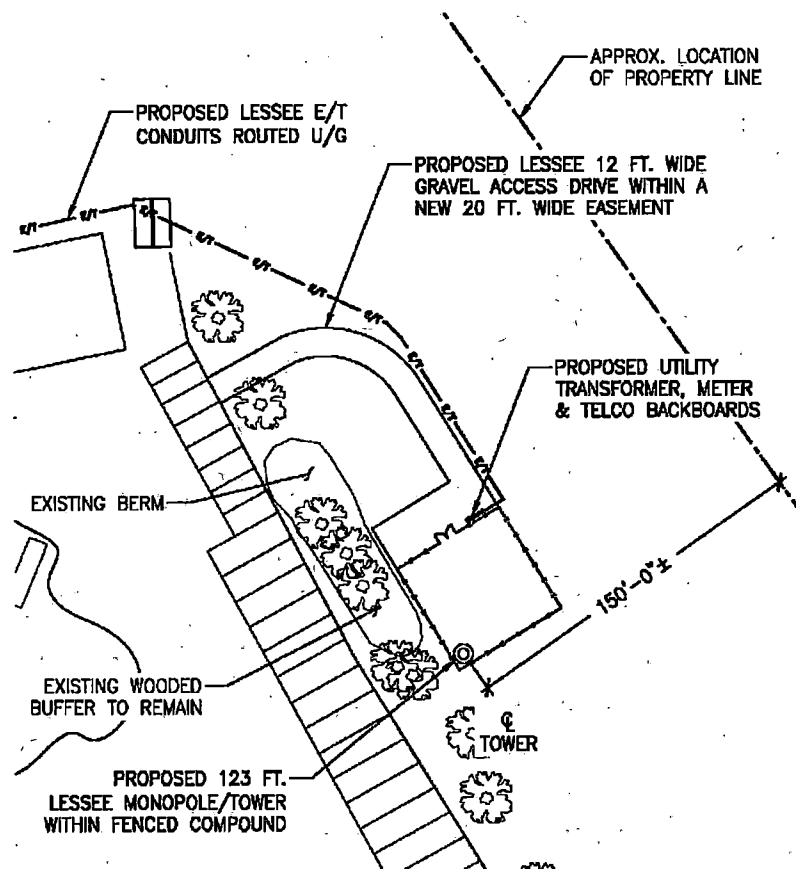

1
L-3 **FACILITY PLAN - OPTION 1**
Scale: 1" = 50'

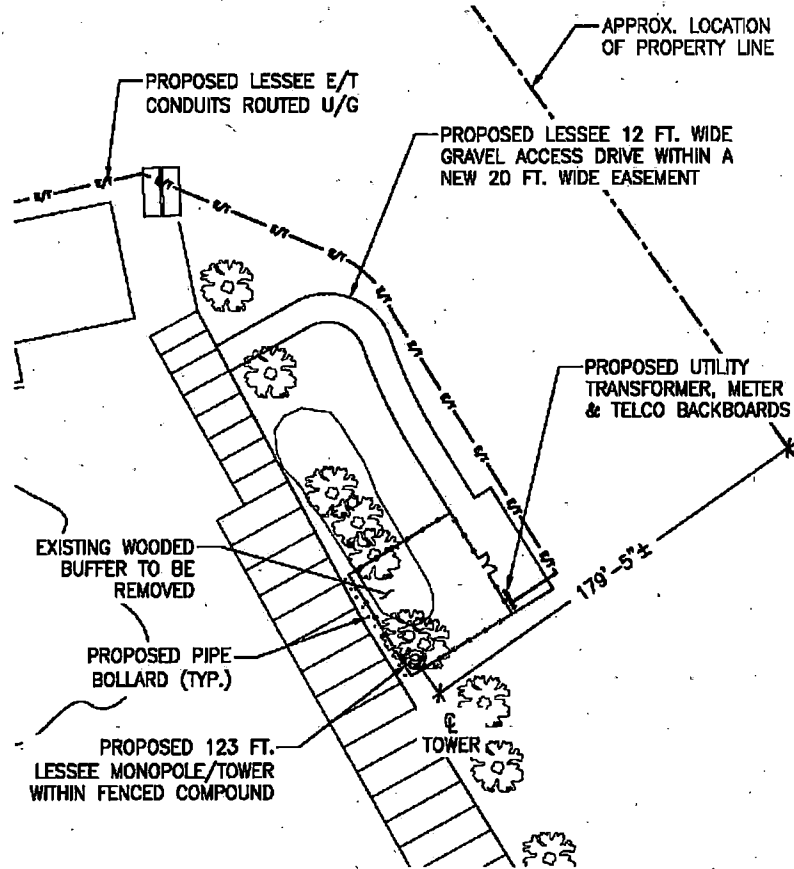

2
L-3 **FACILITY PLAN - OPTION 2**
Scale: 1" = 50'



NOTES:

1. ALTERNATE LAYOUT SHOWN IS TO COMPLY WITH LOCAL ZONING TOWER SETBACKS AS MUCH AS POSSIBLE. A CURRENT PROPERTY SURVEY IS REQUIRED TO VERIFY EXACT TOWER SETBACKS. FINAL LOCATION AGREED UPON MAY AFFECT ACCESS, EXISTING WOODED BUFFER SCREENING AND OTHER ELEMENTS.

verizon

WIRELESS COMMUNICATIONS FACILITY

20 ALEXANDER DRIVE
WALLINGFORD, CT 06492

On Air Engineering, LLC

18 Wendeny Pond Road
Cold Spring, NY 10516
(201) 456-4024
oae@onairllc.com

DRAWING SCALES ARE INTENDED FOR 11"x17"
SIZE PRINTED MEDIA ONLY. ALL OTHER PRINTED
SIZES ARE DEEMED "NOT TO SCALE"

REVISIONS

NO	DATE	REVISION
1	09/04/20	REVISED
2	12/28/20	REVISED TOWER ELEVATION

NO DATE DESCRIPTION

DRAWN BY: MP
CHECKED BY: DW

SITE NAME:

WILTON SOUTH CT

SITE ADDRESS:
**TOWN OF WILTON
180 SCHOOL ROAD
WILTON, CT**

SHEET TITLE:
**FACILITY PLAN
OPTIONS**

SHEET NUMBER:
L-3