



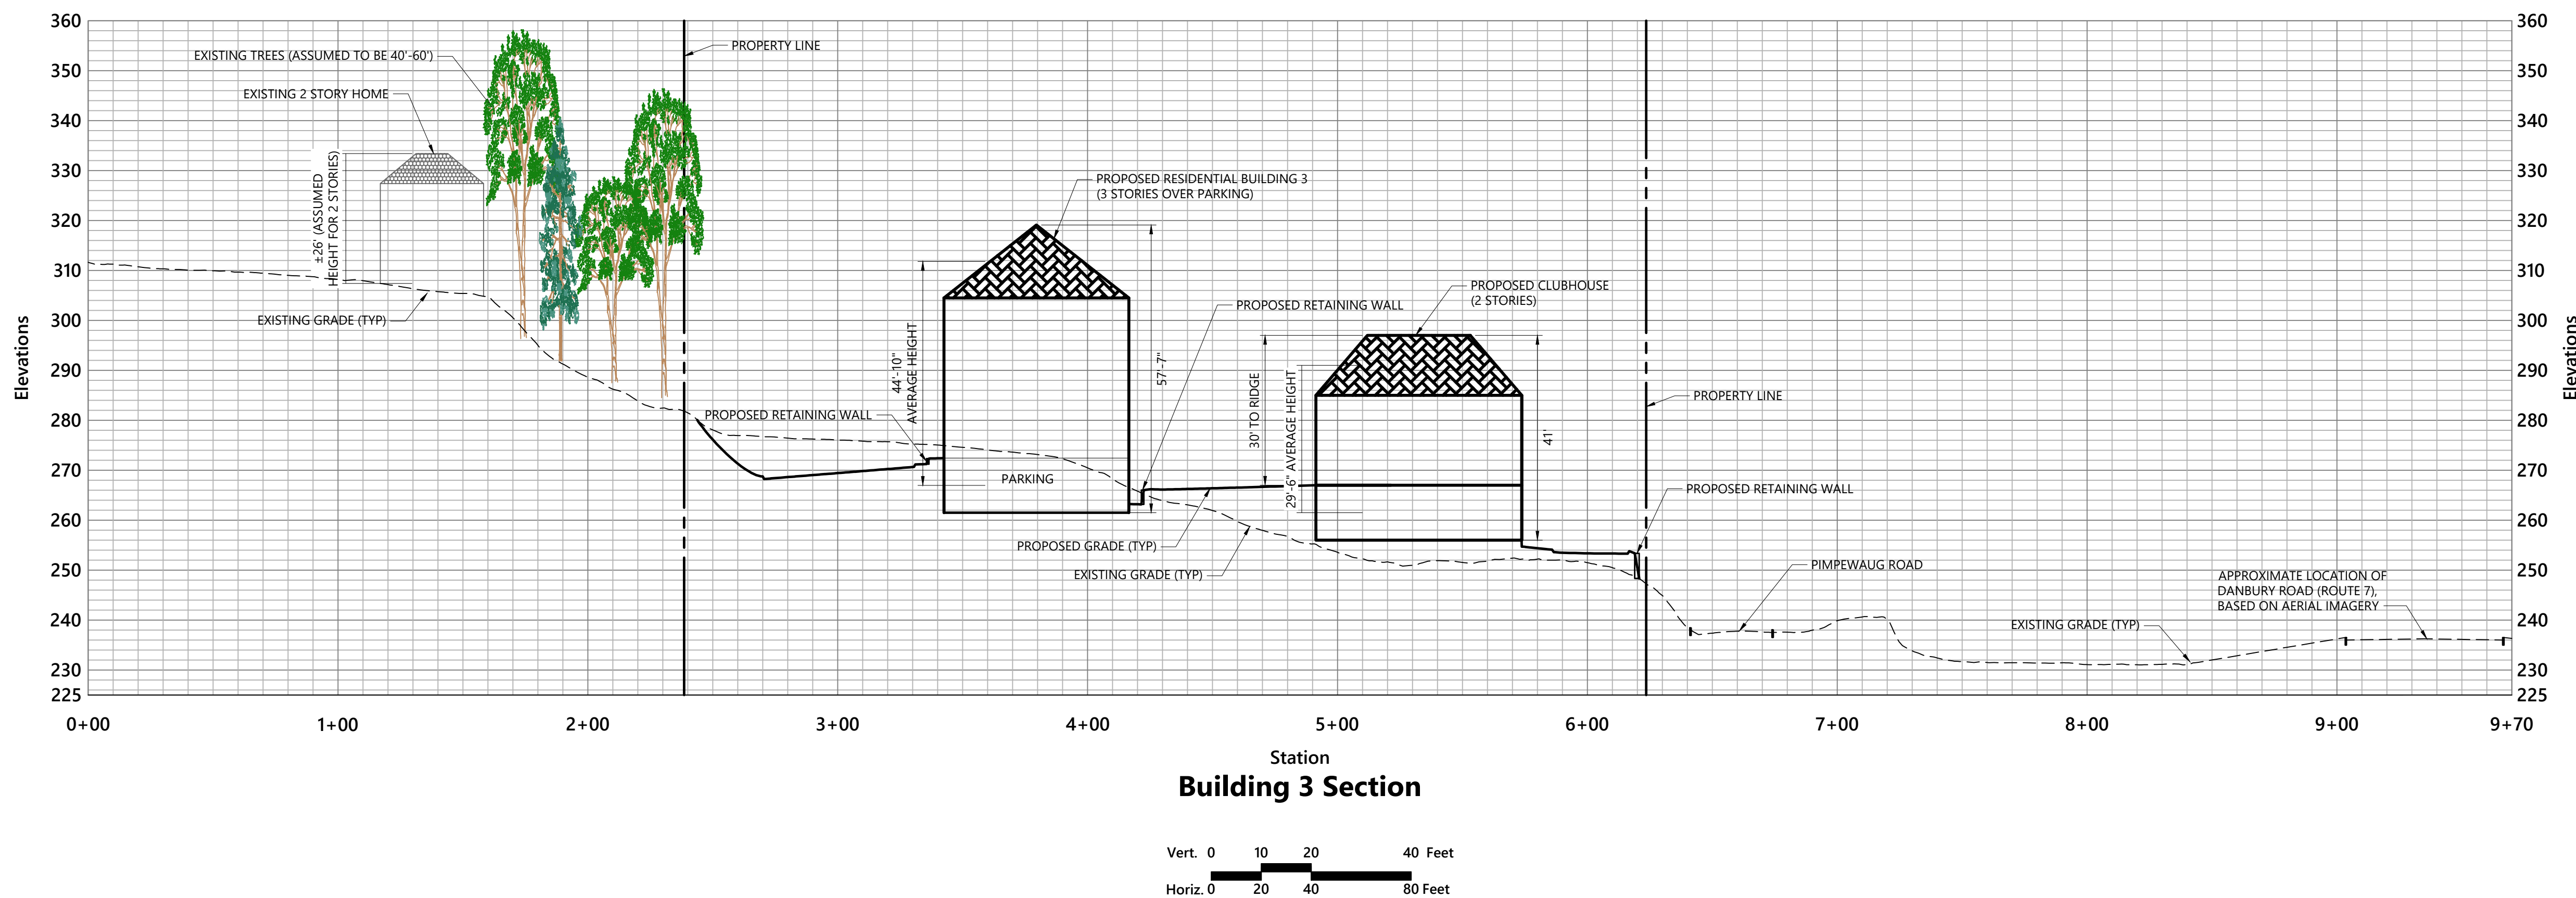


Project Number
26504.00




Drawing Number

Project Number
26504.00

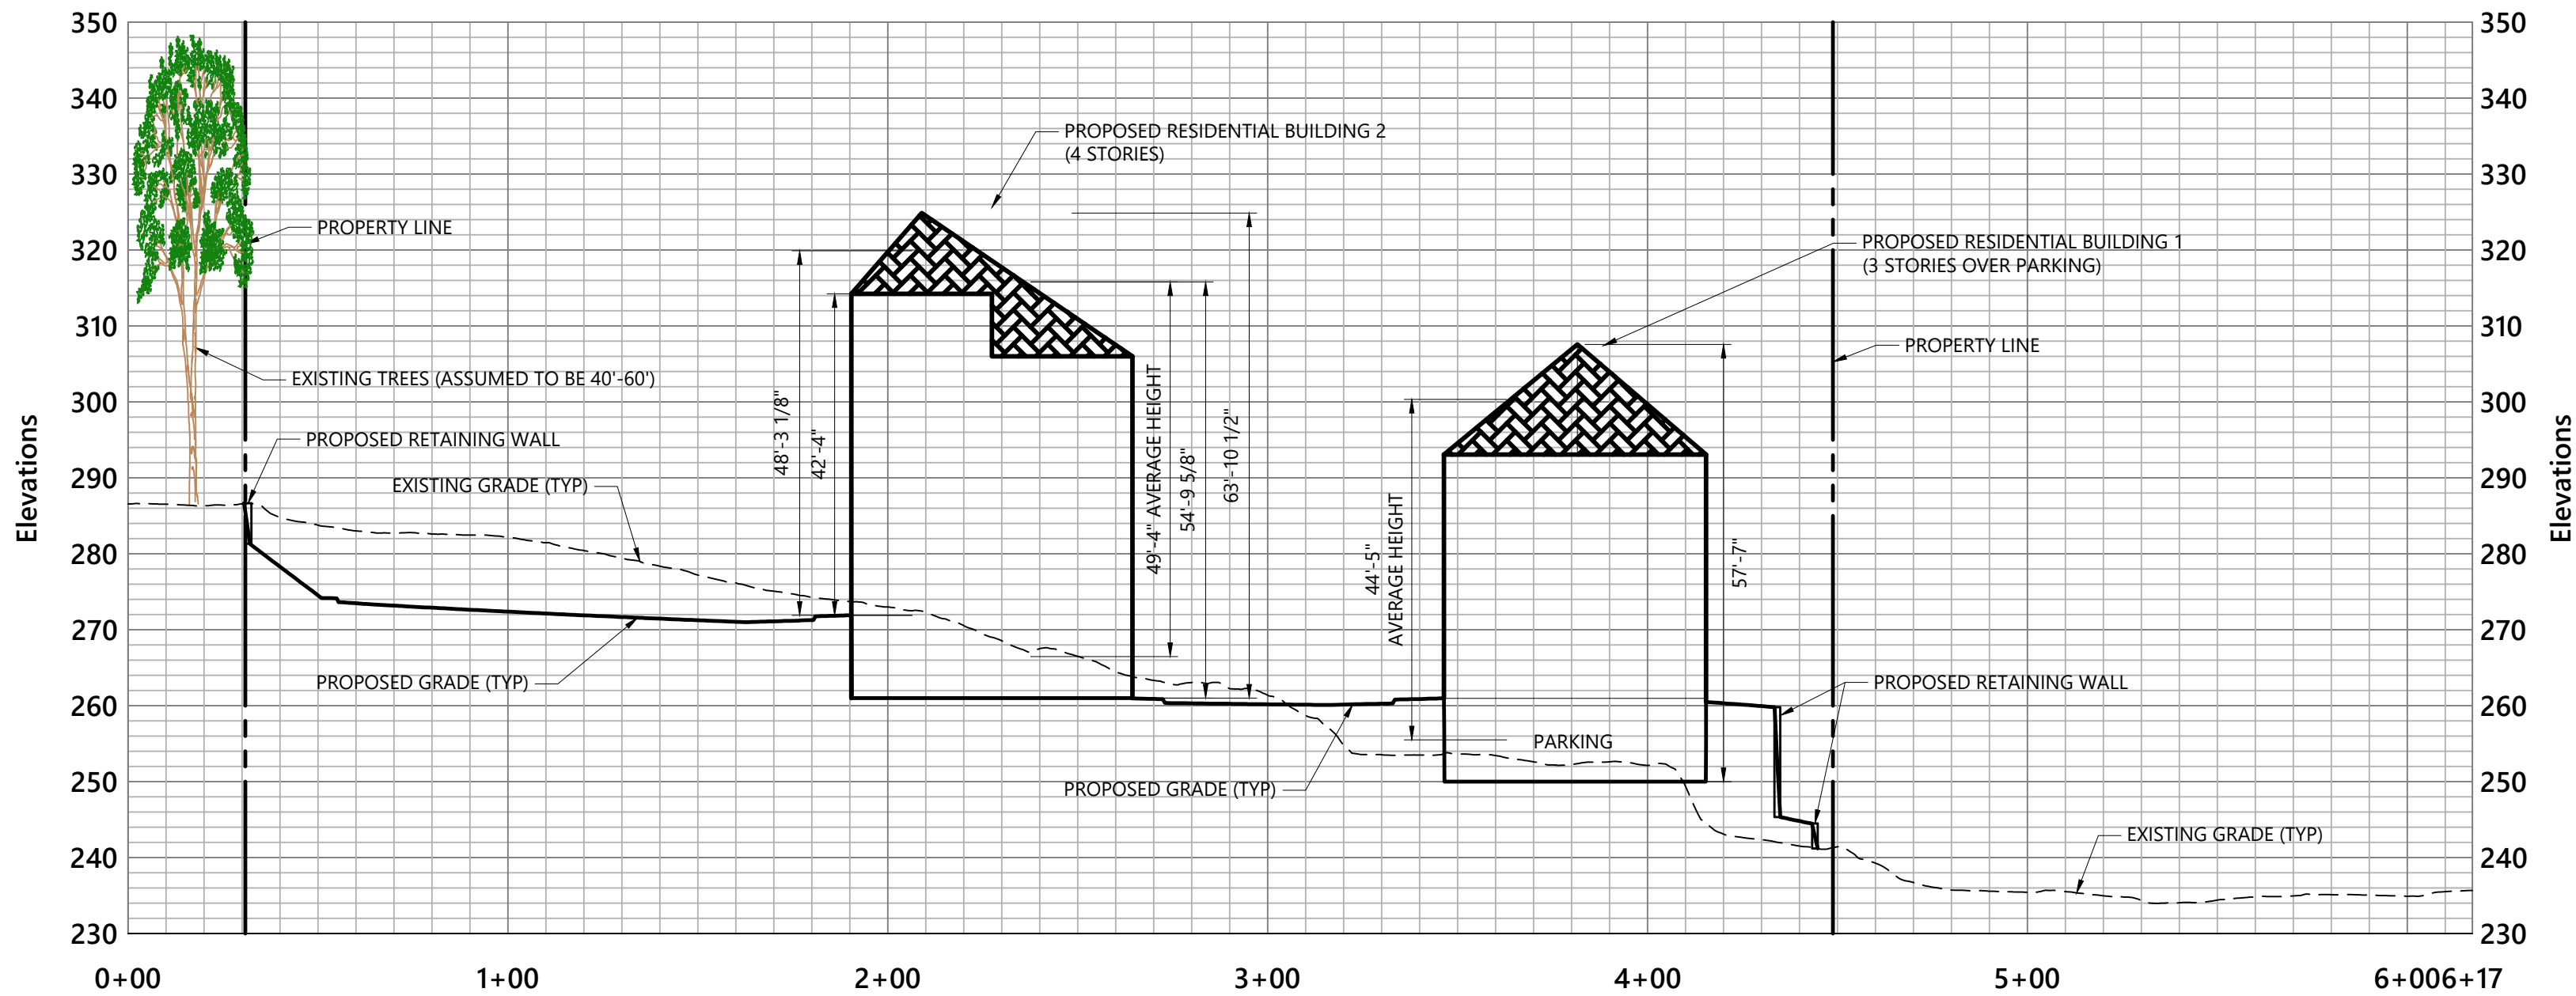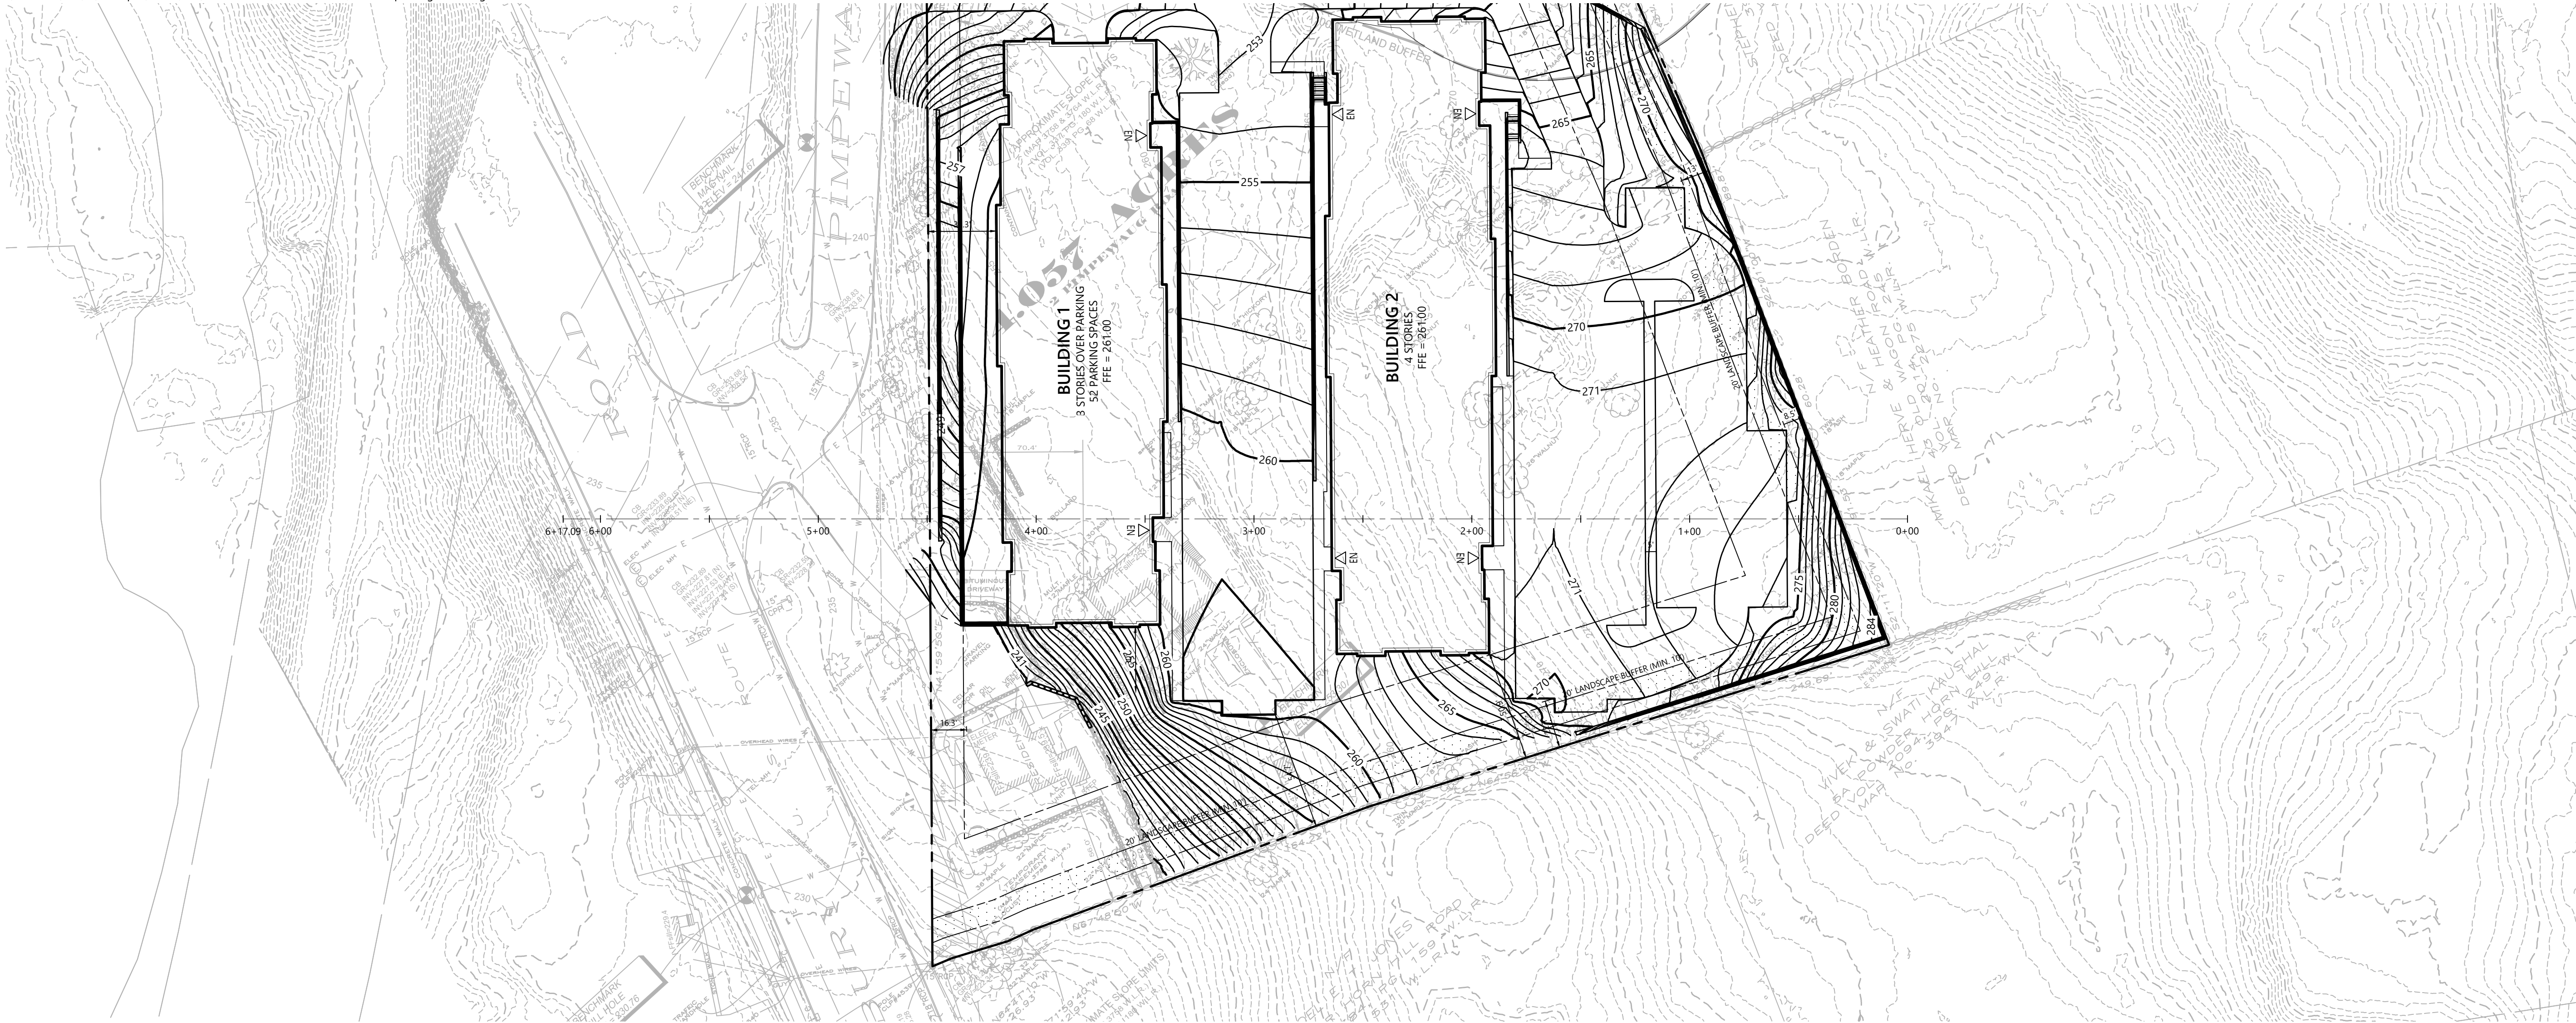

Building 1 & 2 Section

 

Proposed Residential Development

Pimpewaug Road
Wilton, Connecticut

No.	Revision	Date	Appr'd.

Designed by	Checked by
Issued for	Date

Review July 20, 2021

Not Approved for Construction

Drawing Title
Conceptual Site Plan
Cross Section -
Buildings 1 & 2

Drawing Number

XS-1.2

Sheet 3 of 4

Project Number
26504.00



Project Number
26504.00