








VIEW 1



VIEW 2

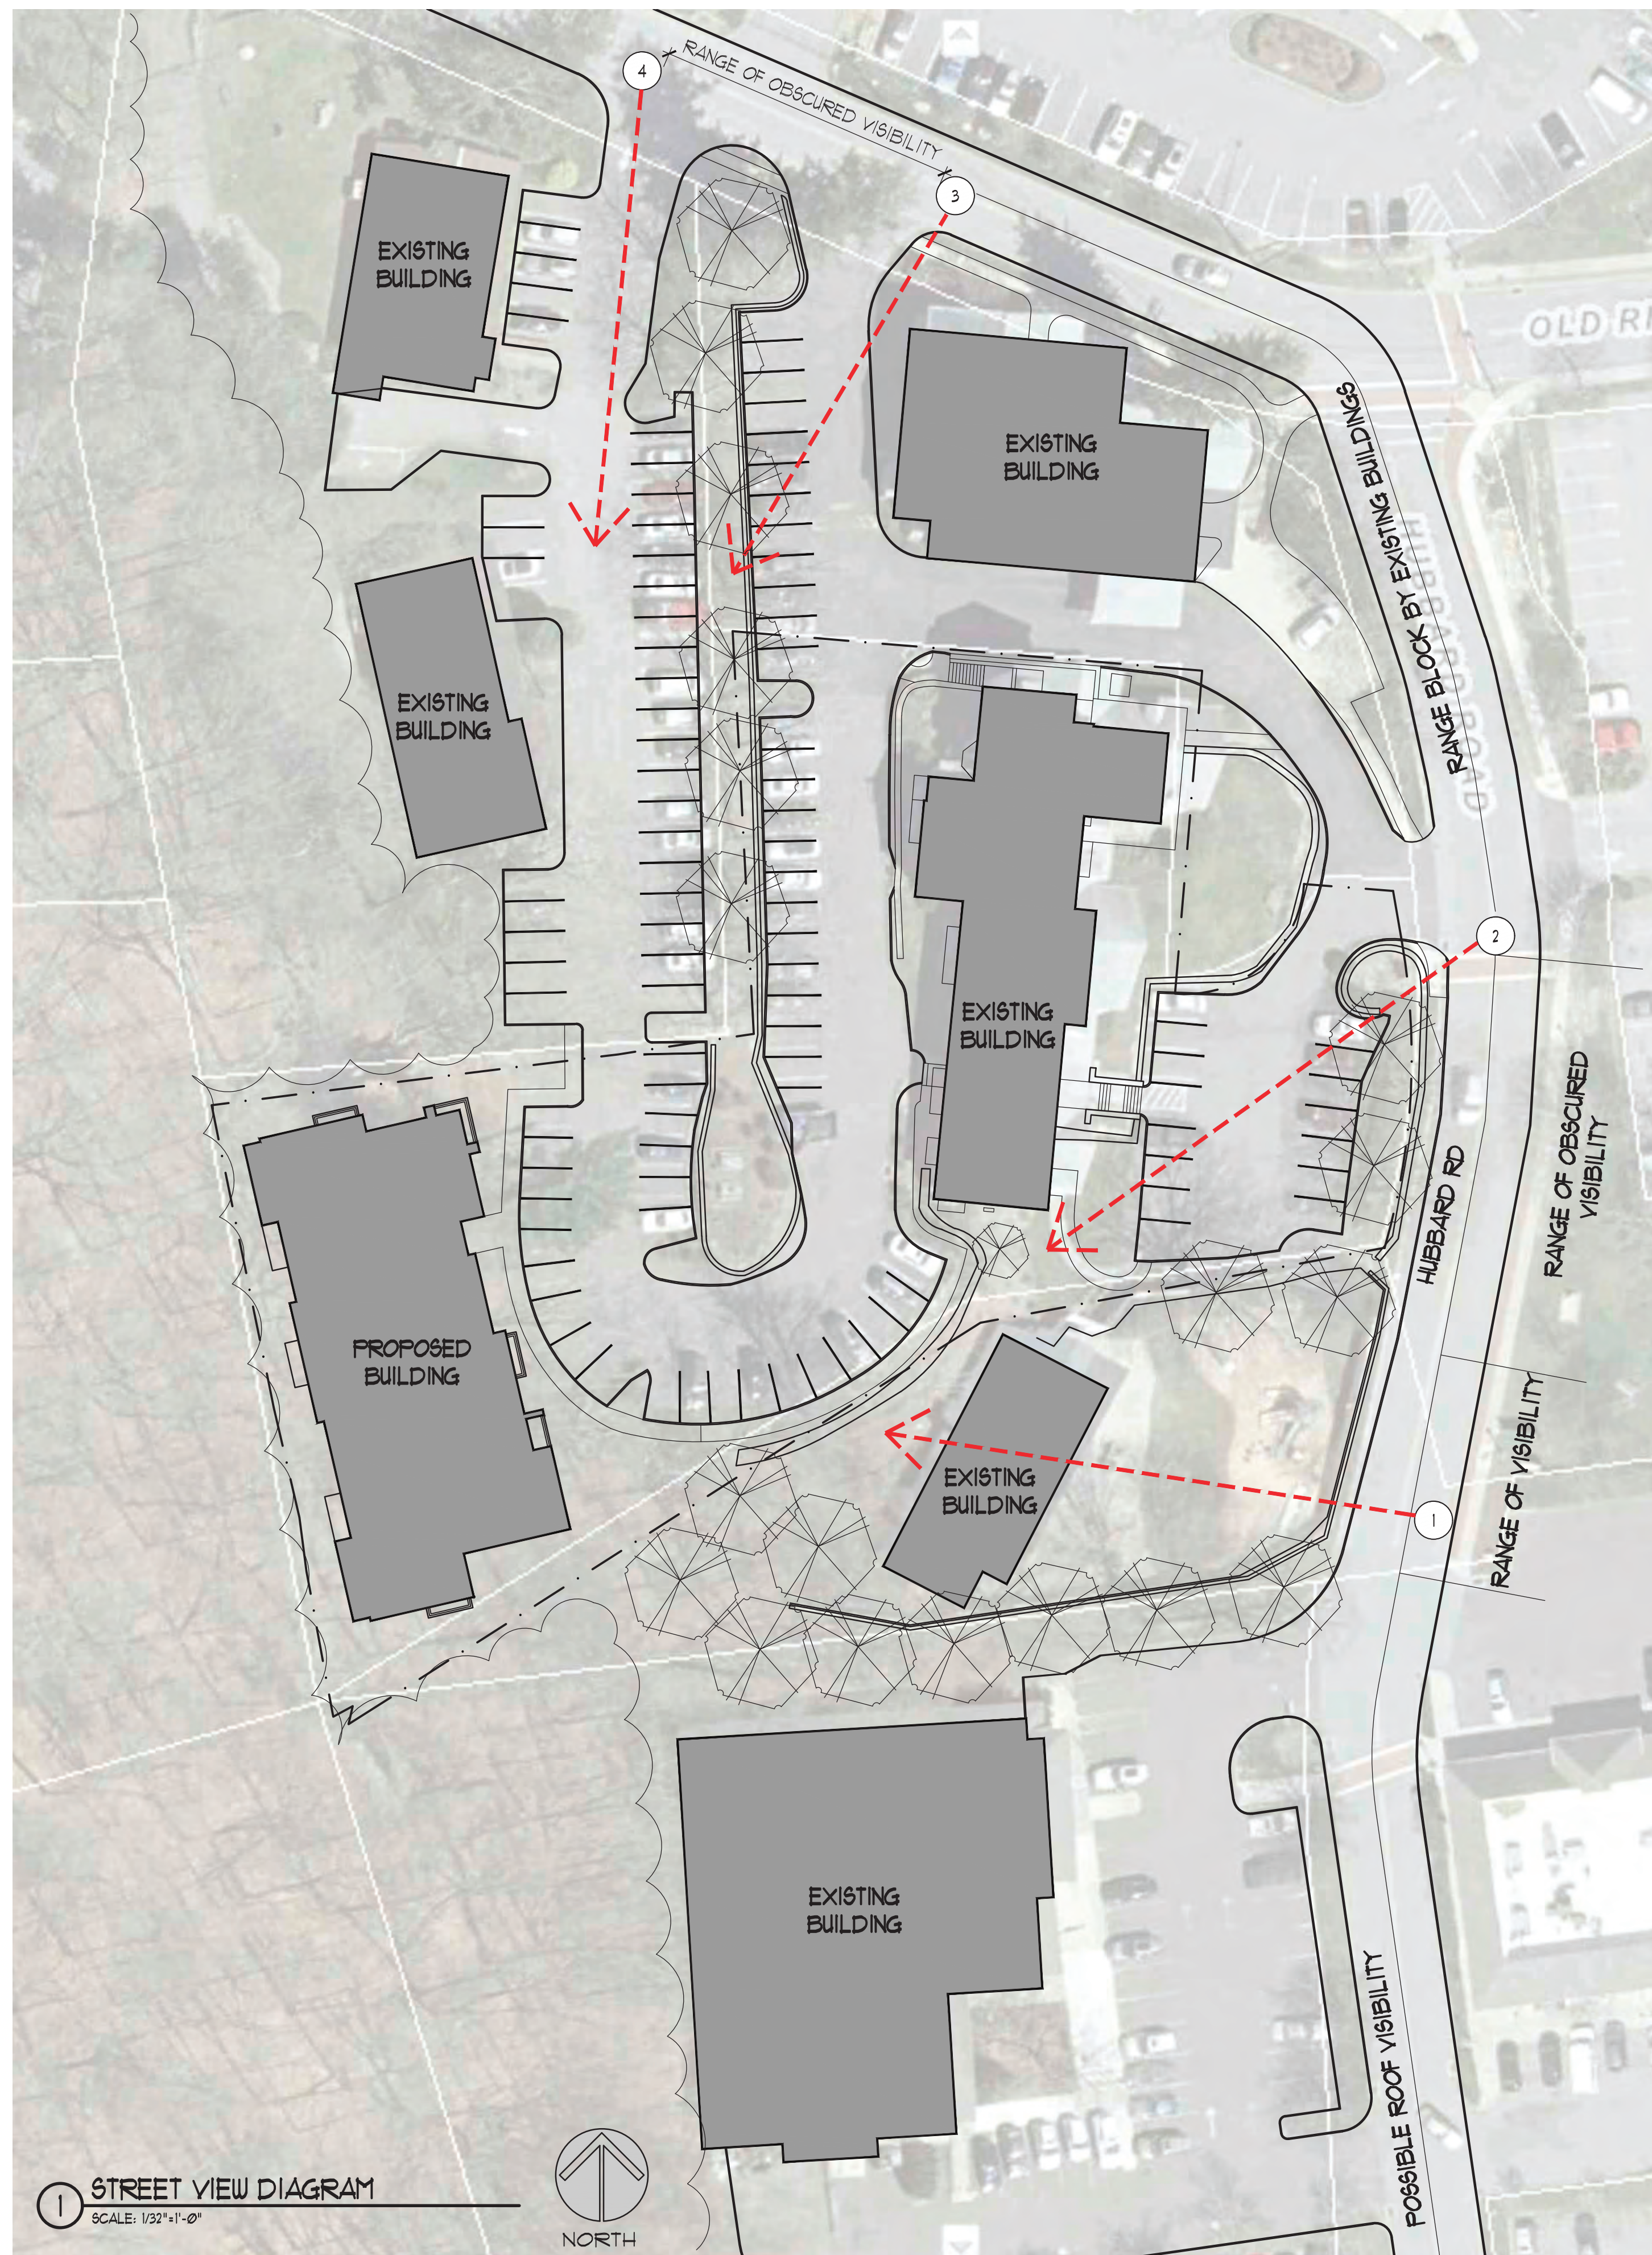






VIEW 3



VIEW 4

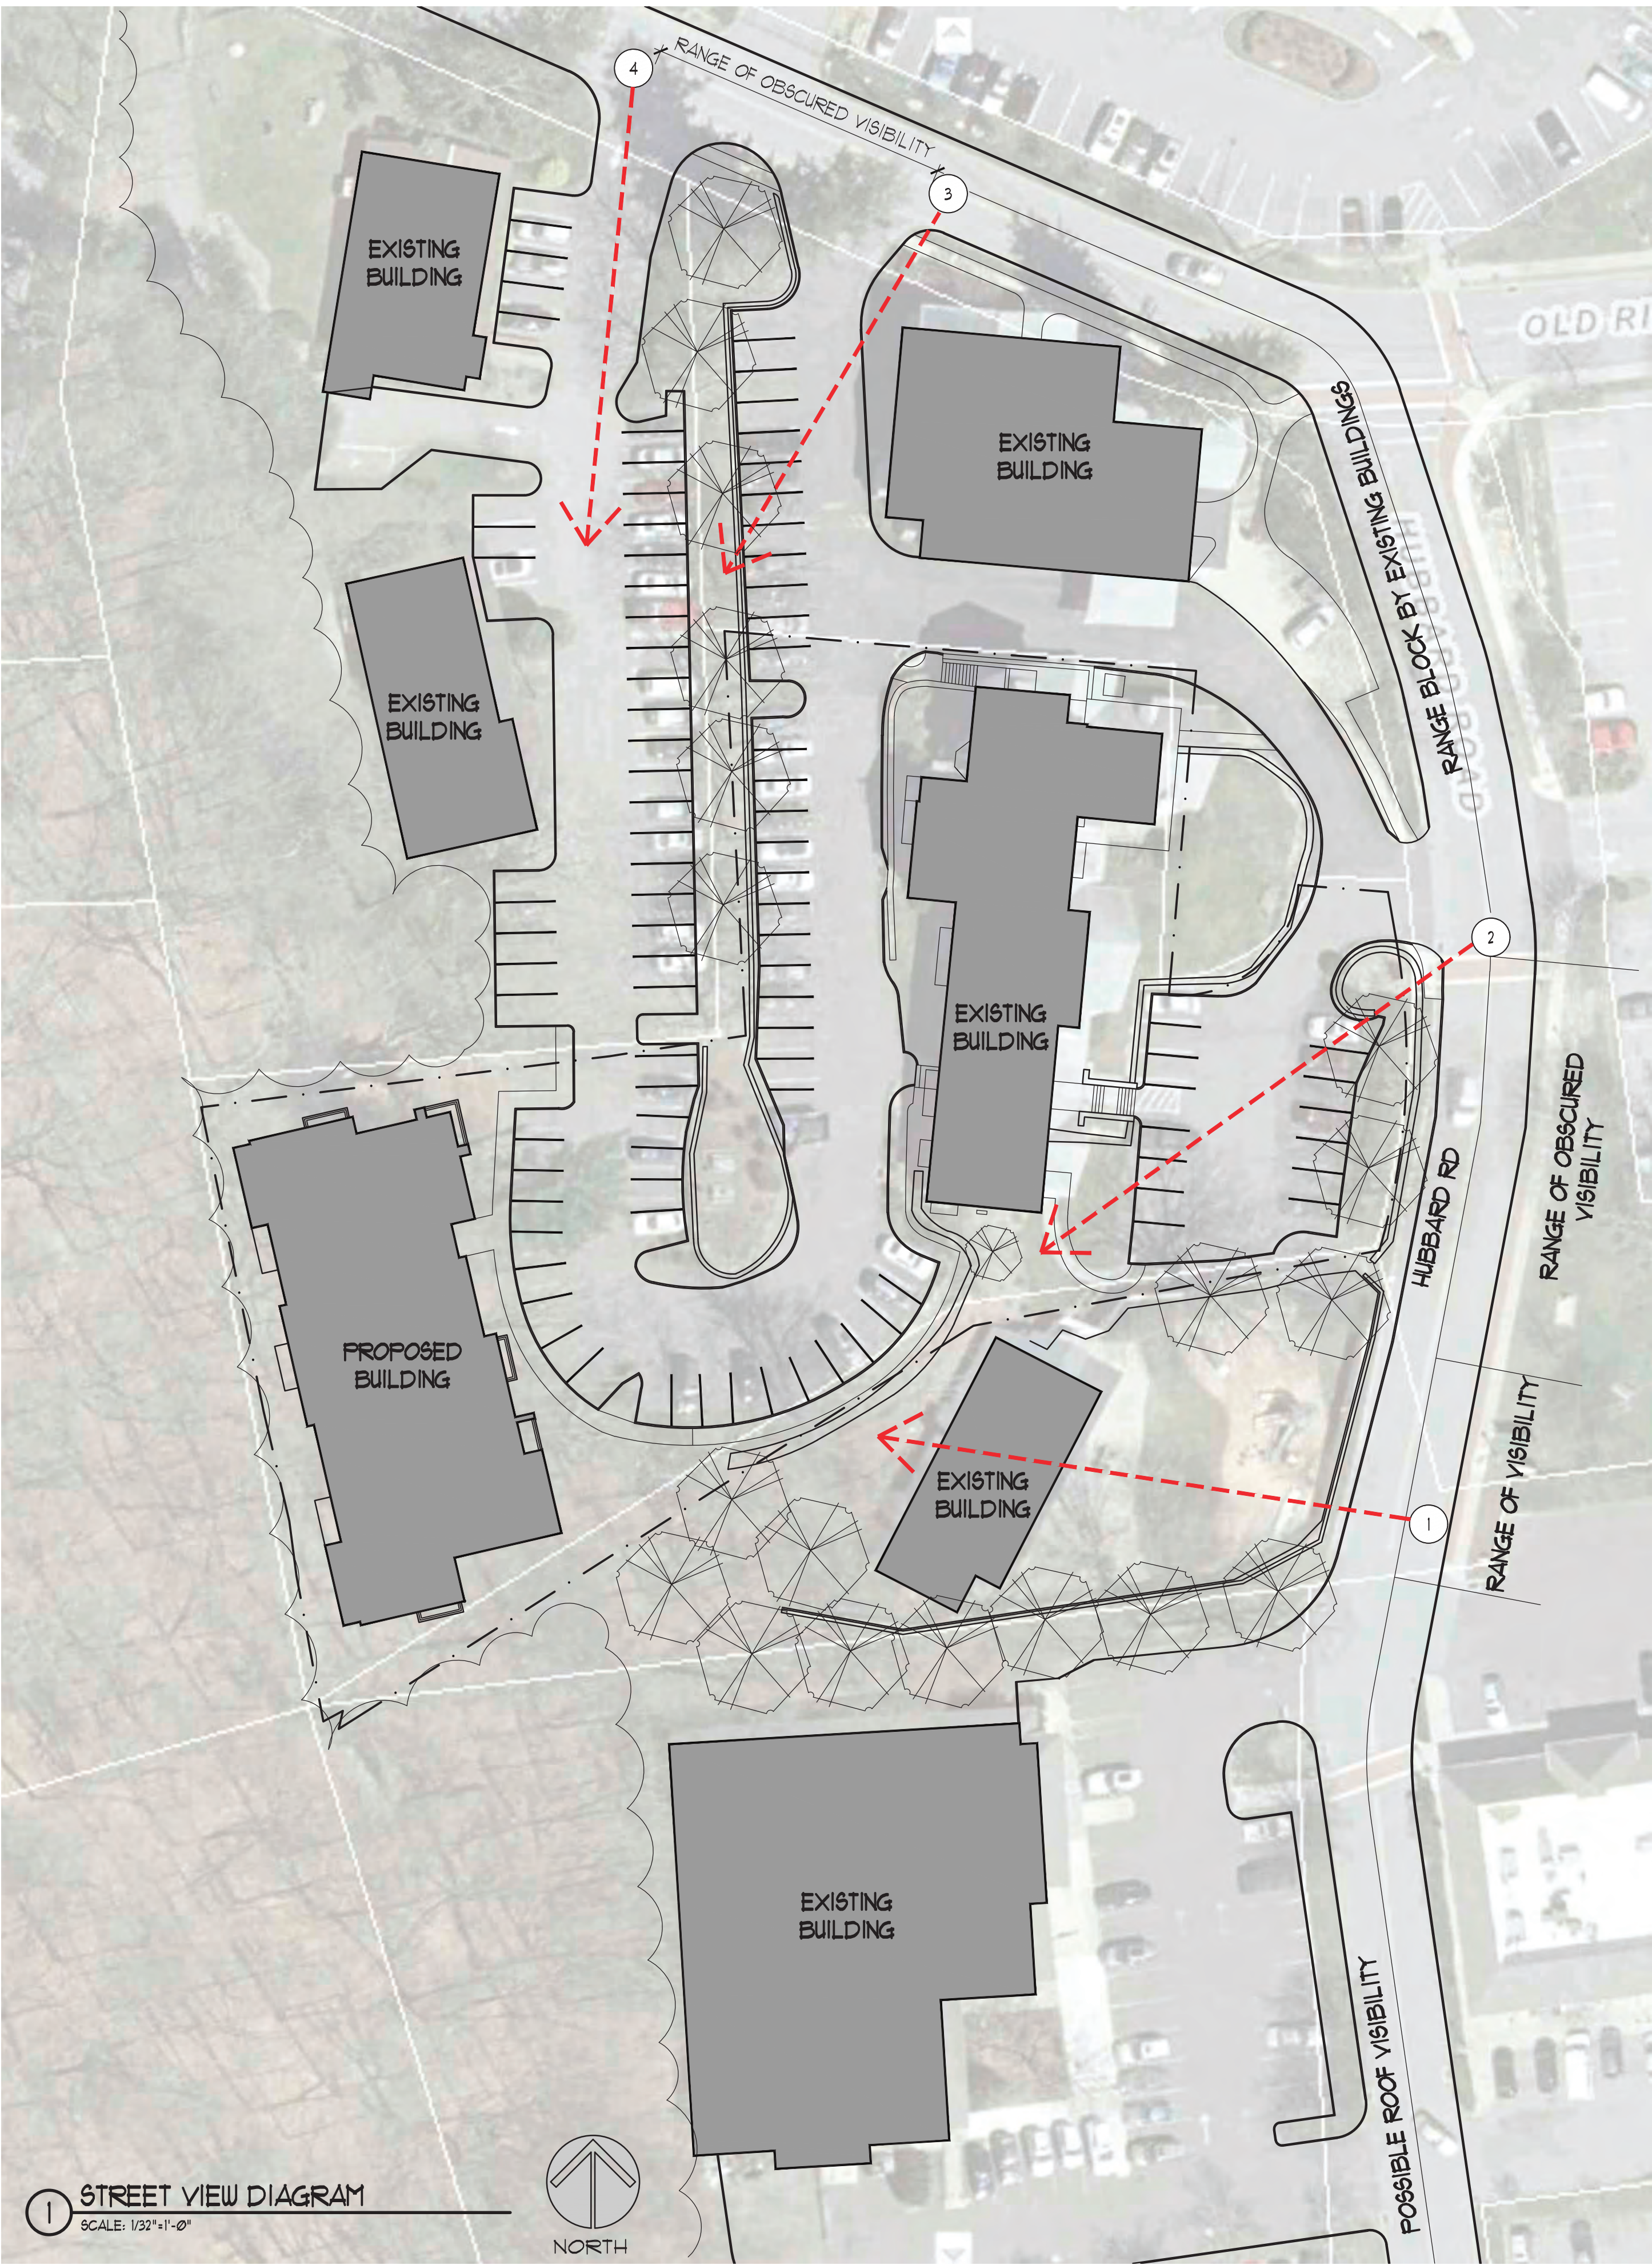

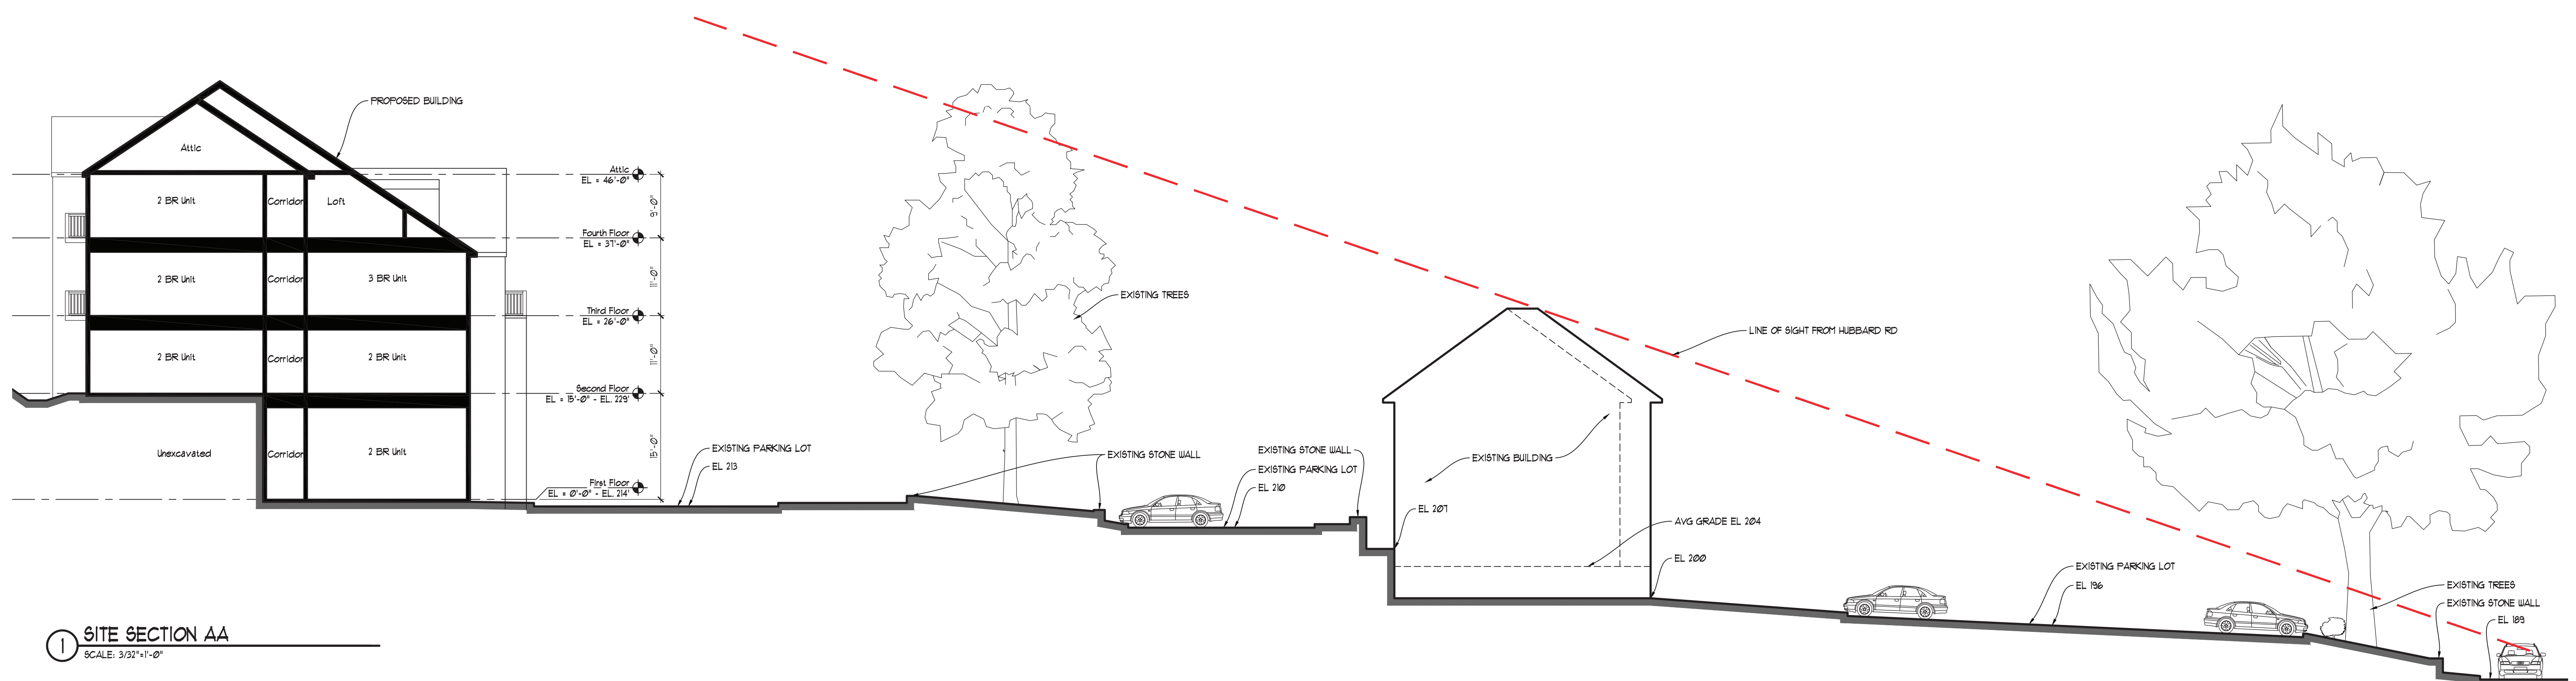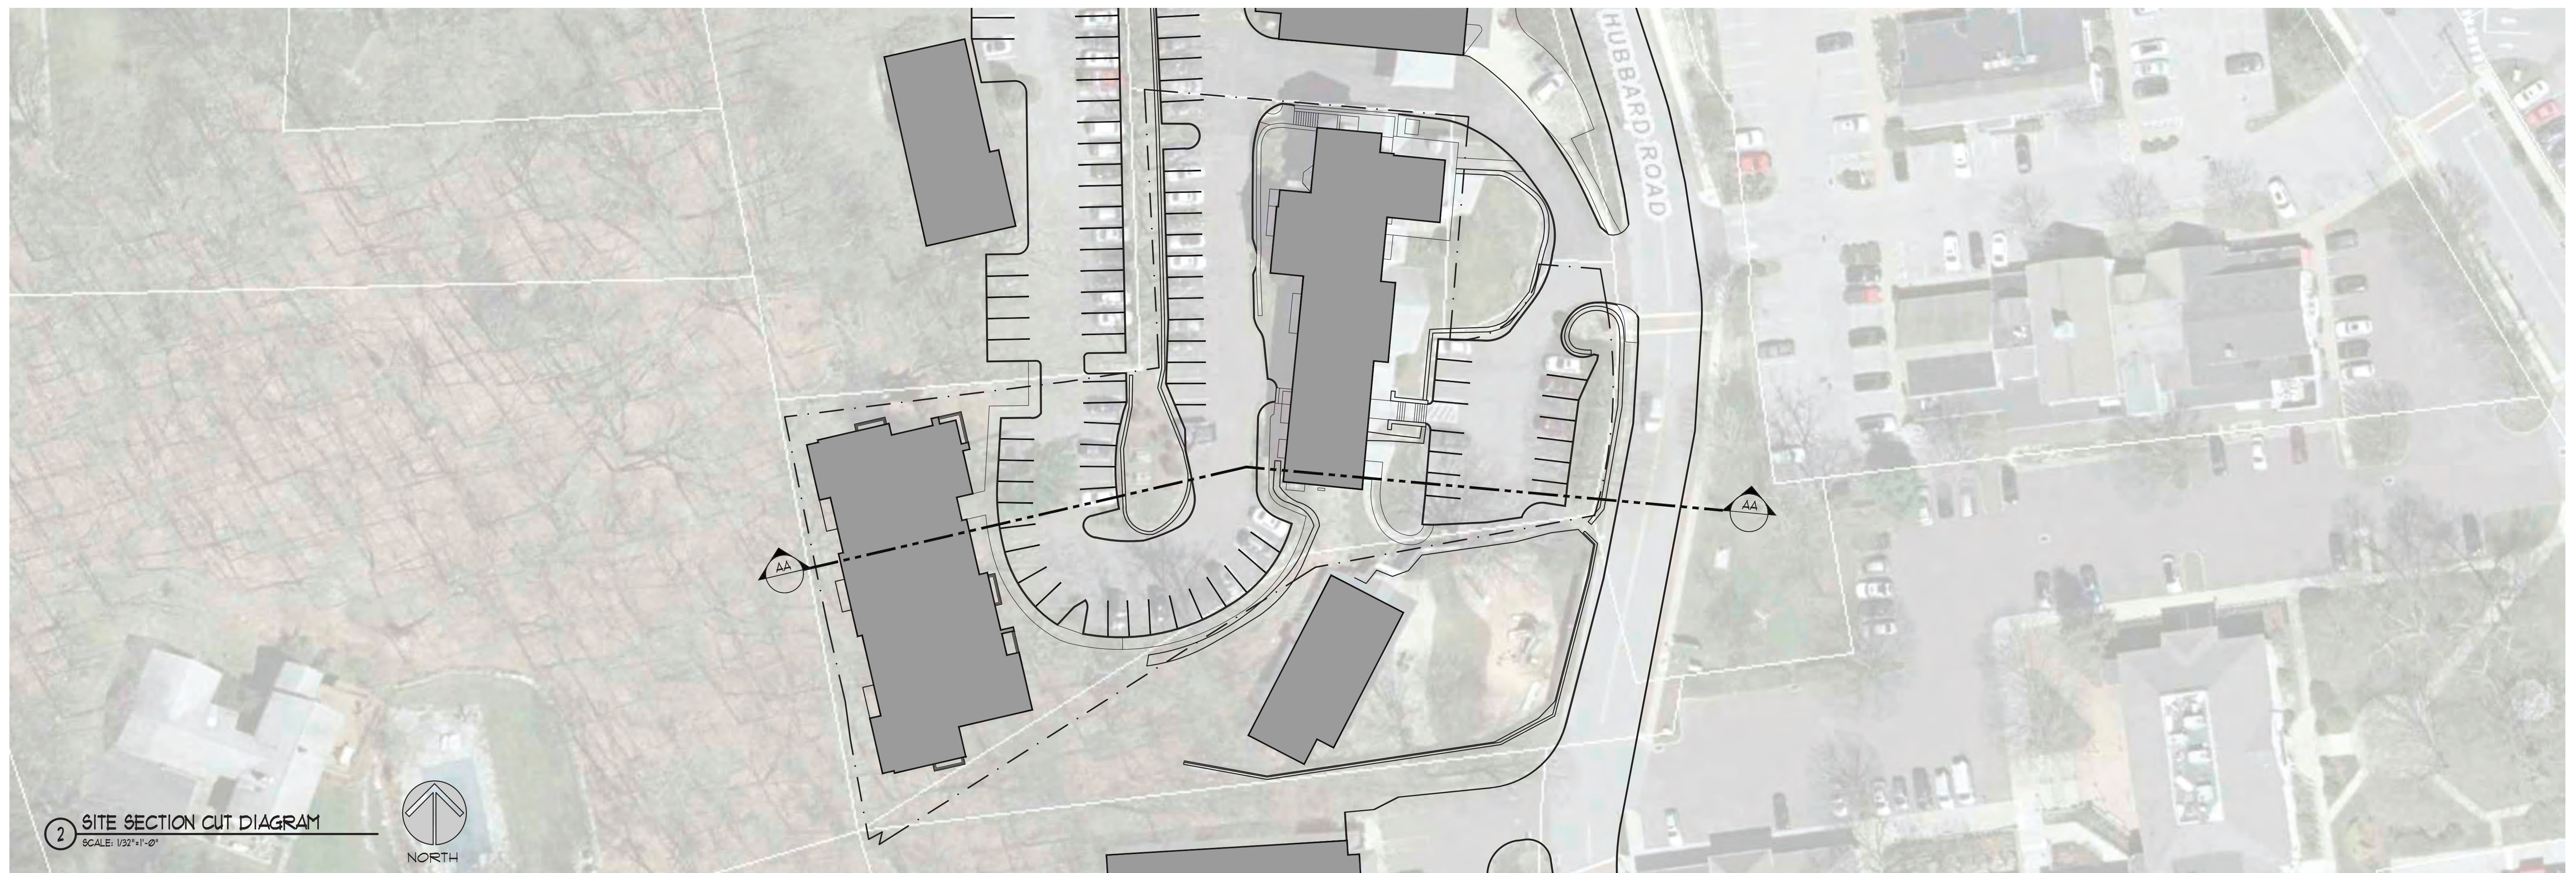




1 EAST ELEVATION
SCALE: 1/8"=1'-0"




2 NORTH ELEVATION
SCALE: 1/8"=1'-0"

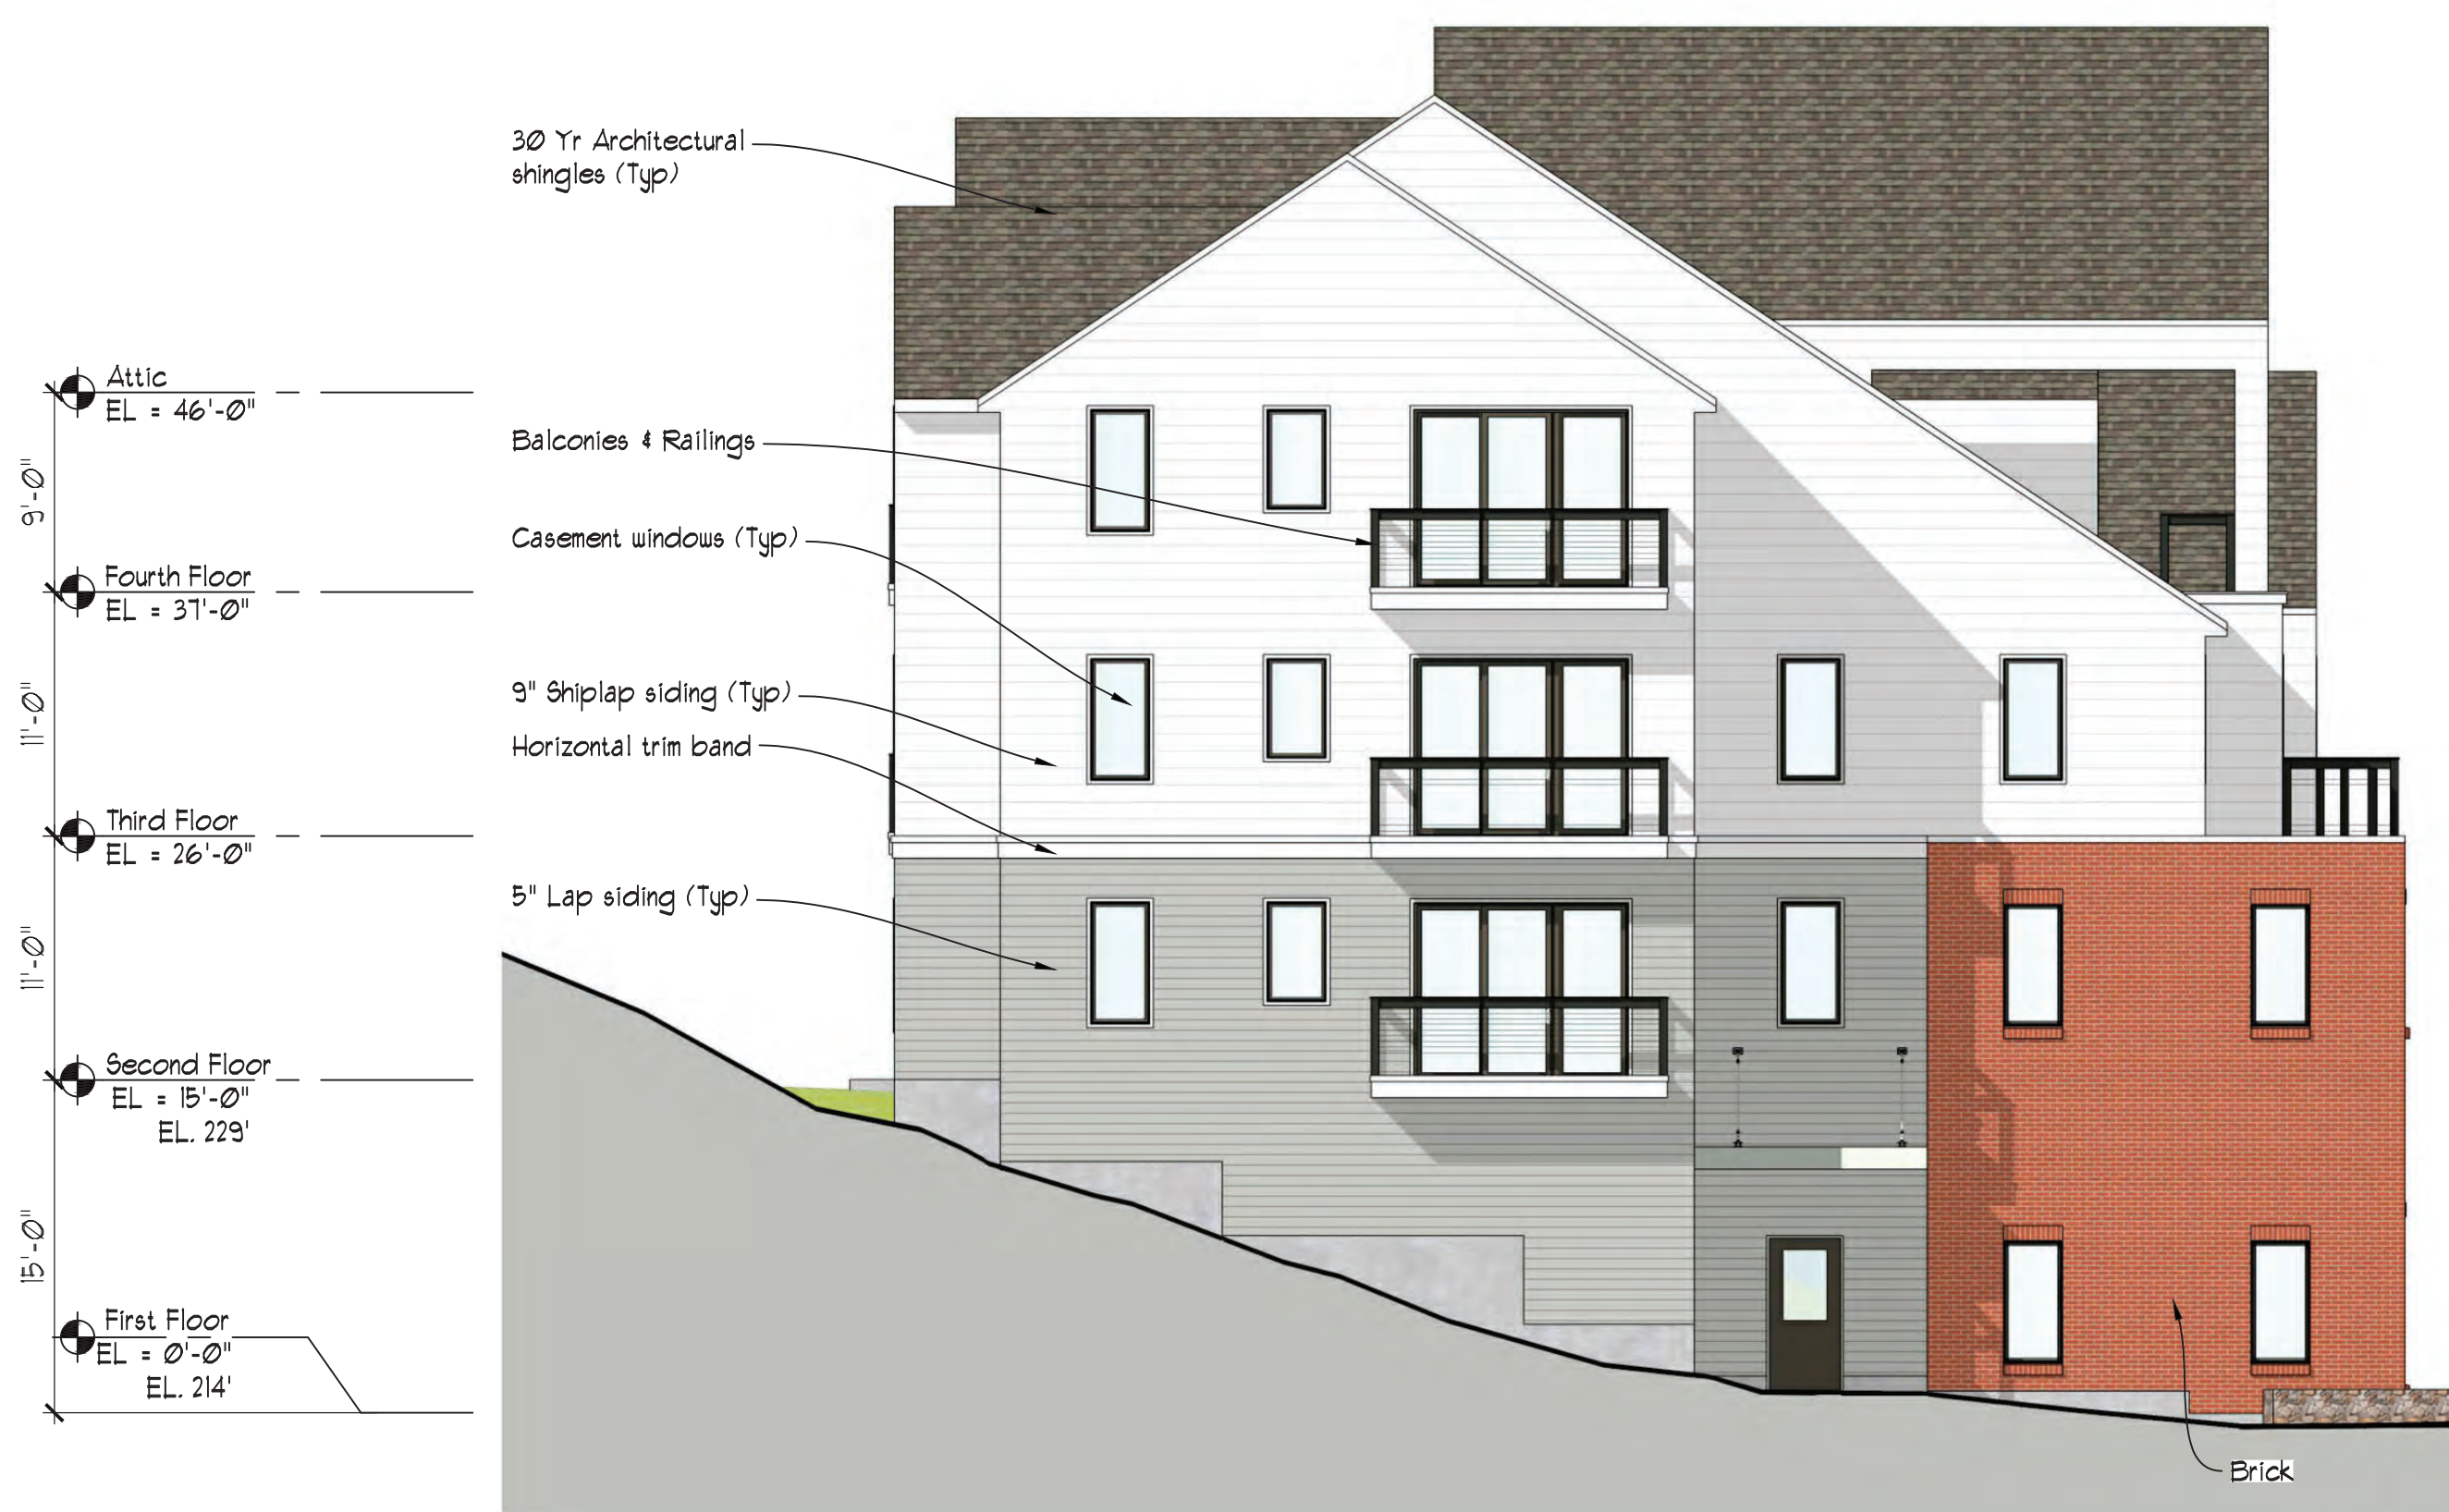


3 SOUTH ELEVATION
SCALE: 1/8"=1'-0"




4 WEST ELEVATION
SCALE: 1/8"=1'-0"

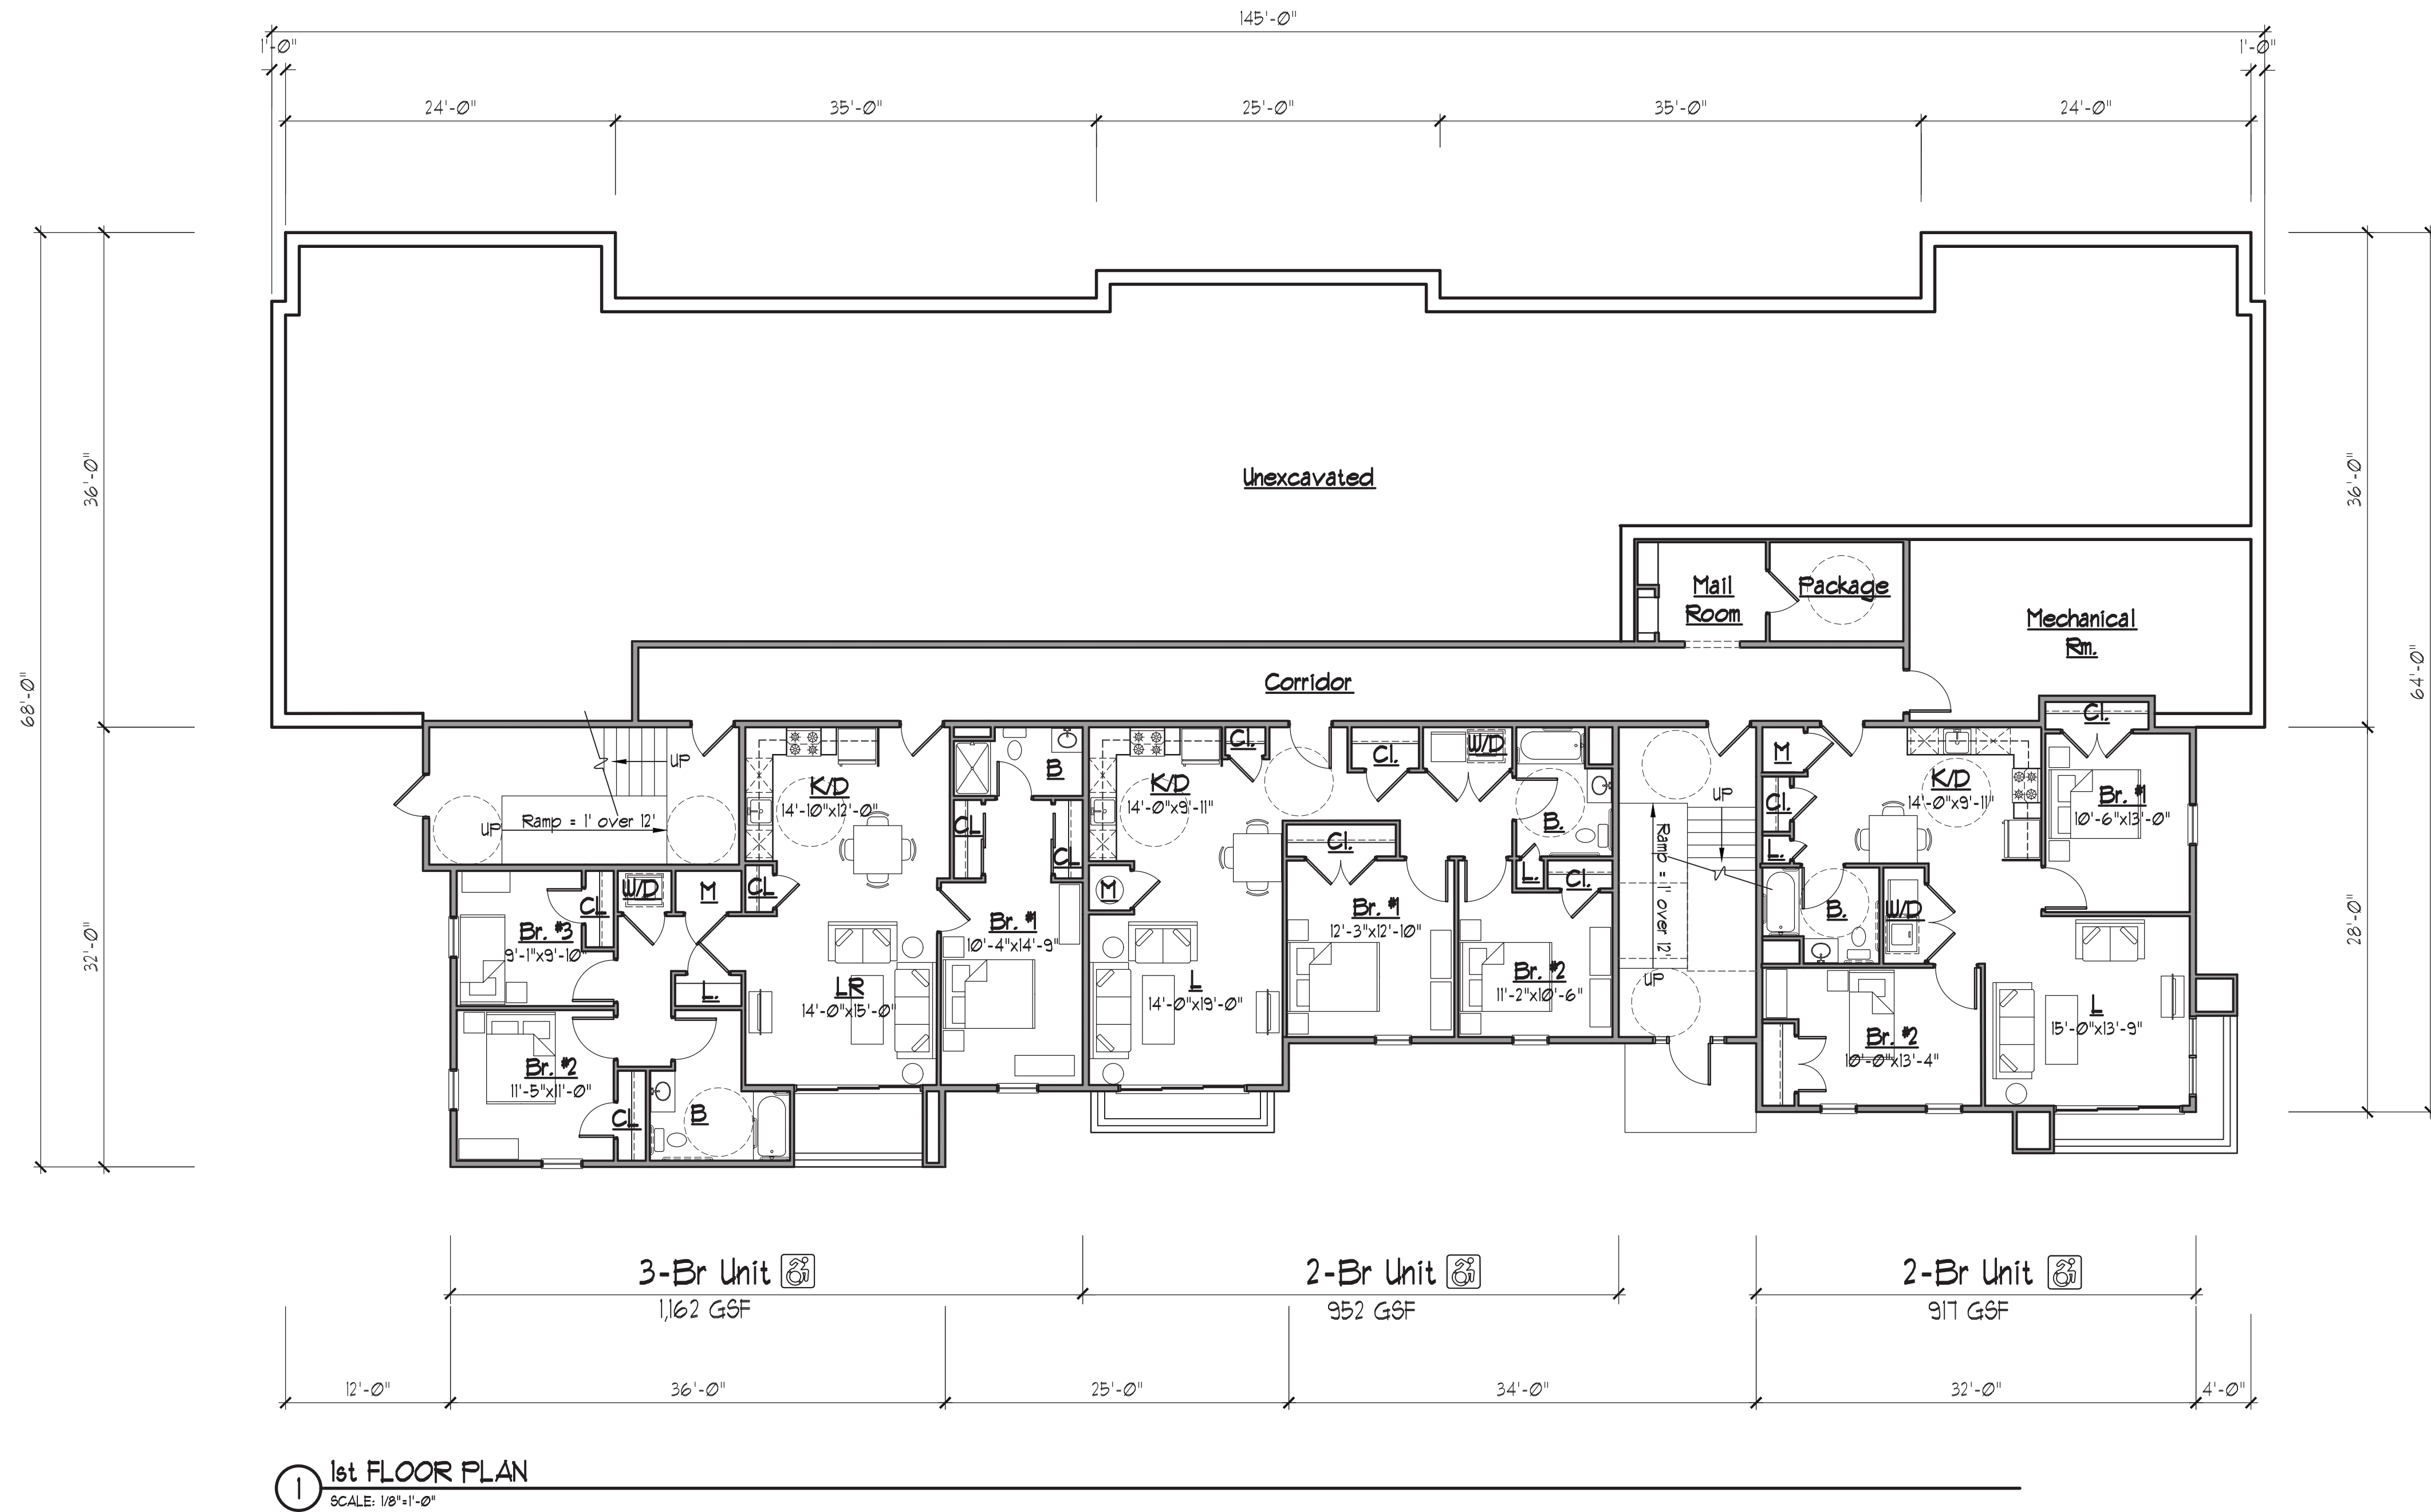

PROJECT SUMMARY						
Floor	Description	Unit Mix				SF. (Gross)
		1-Br.	2-Br.	3-Br.	Total	
1	First Floor	0	2	1	3	4,651 GSF
2	Second Floor	1	6	1	8	8,252 GSF
3	Third Floor	1	5	2	8	8,029 GSF
4	Fourth Floor	1	4	0	5	6,304 GSF
Totals		3	17	4	24	27,242 GSF

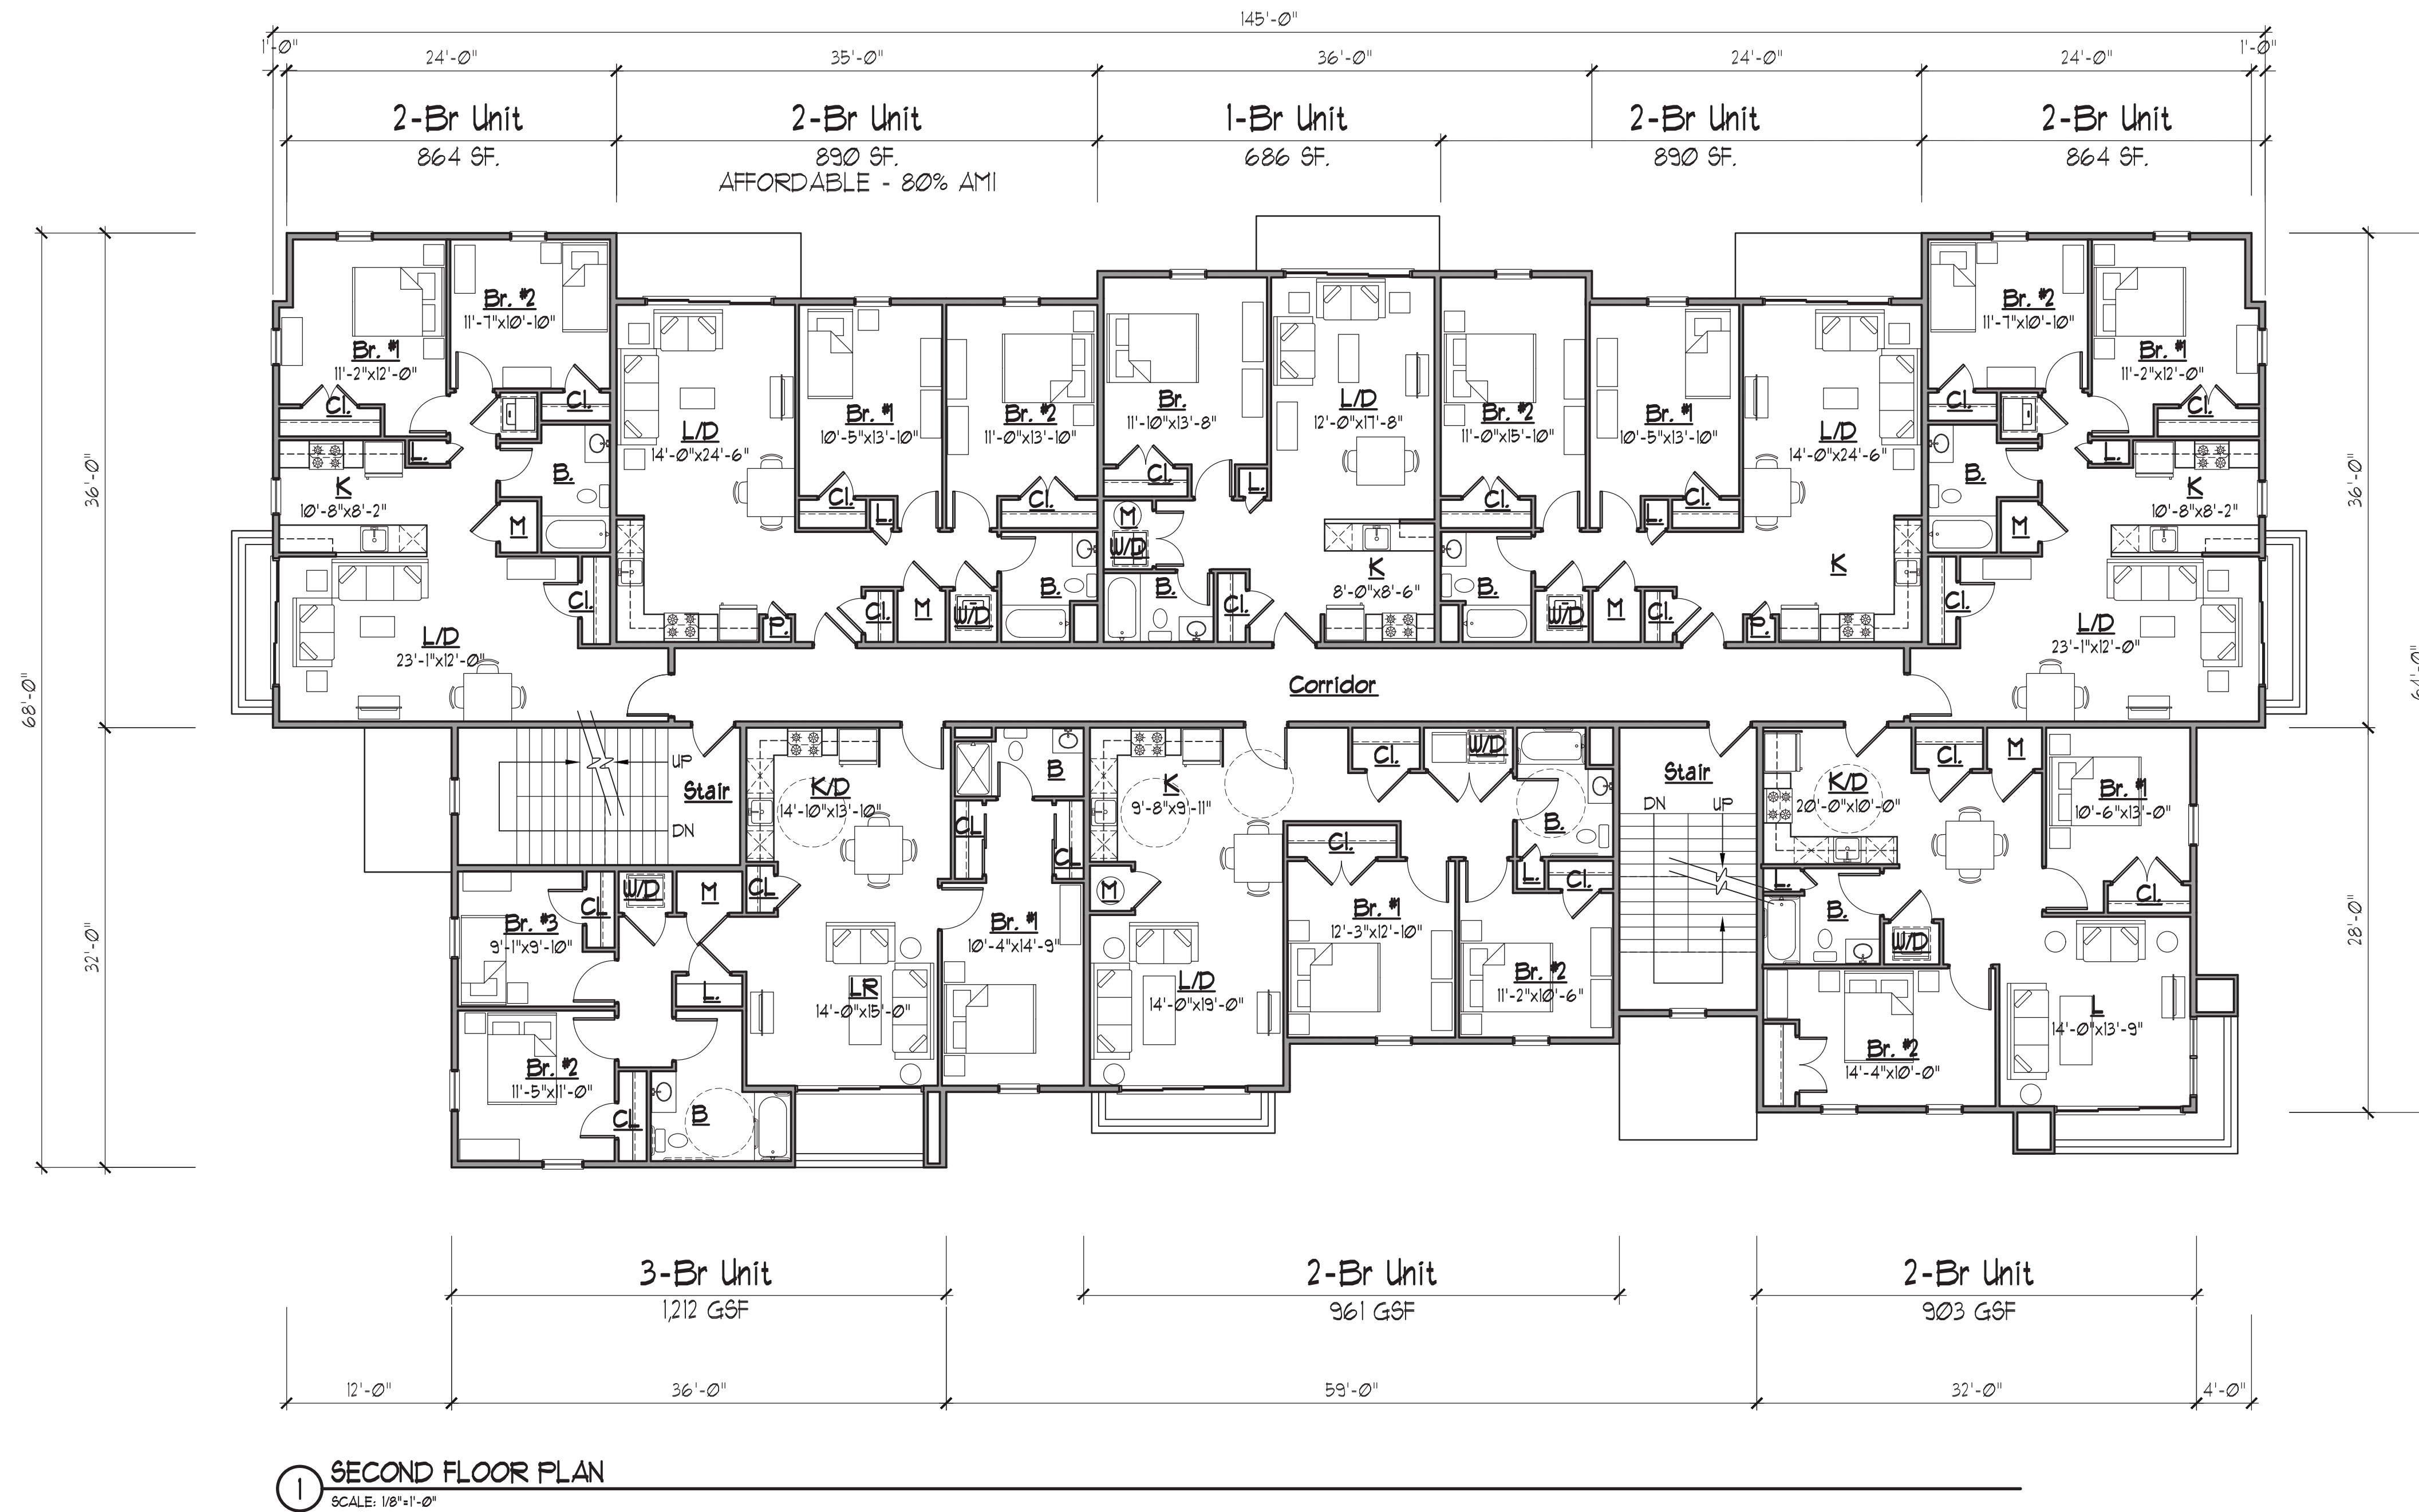

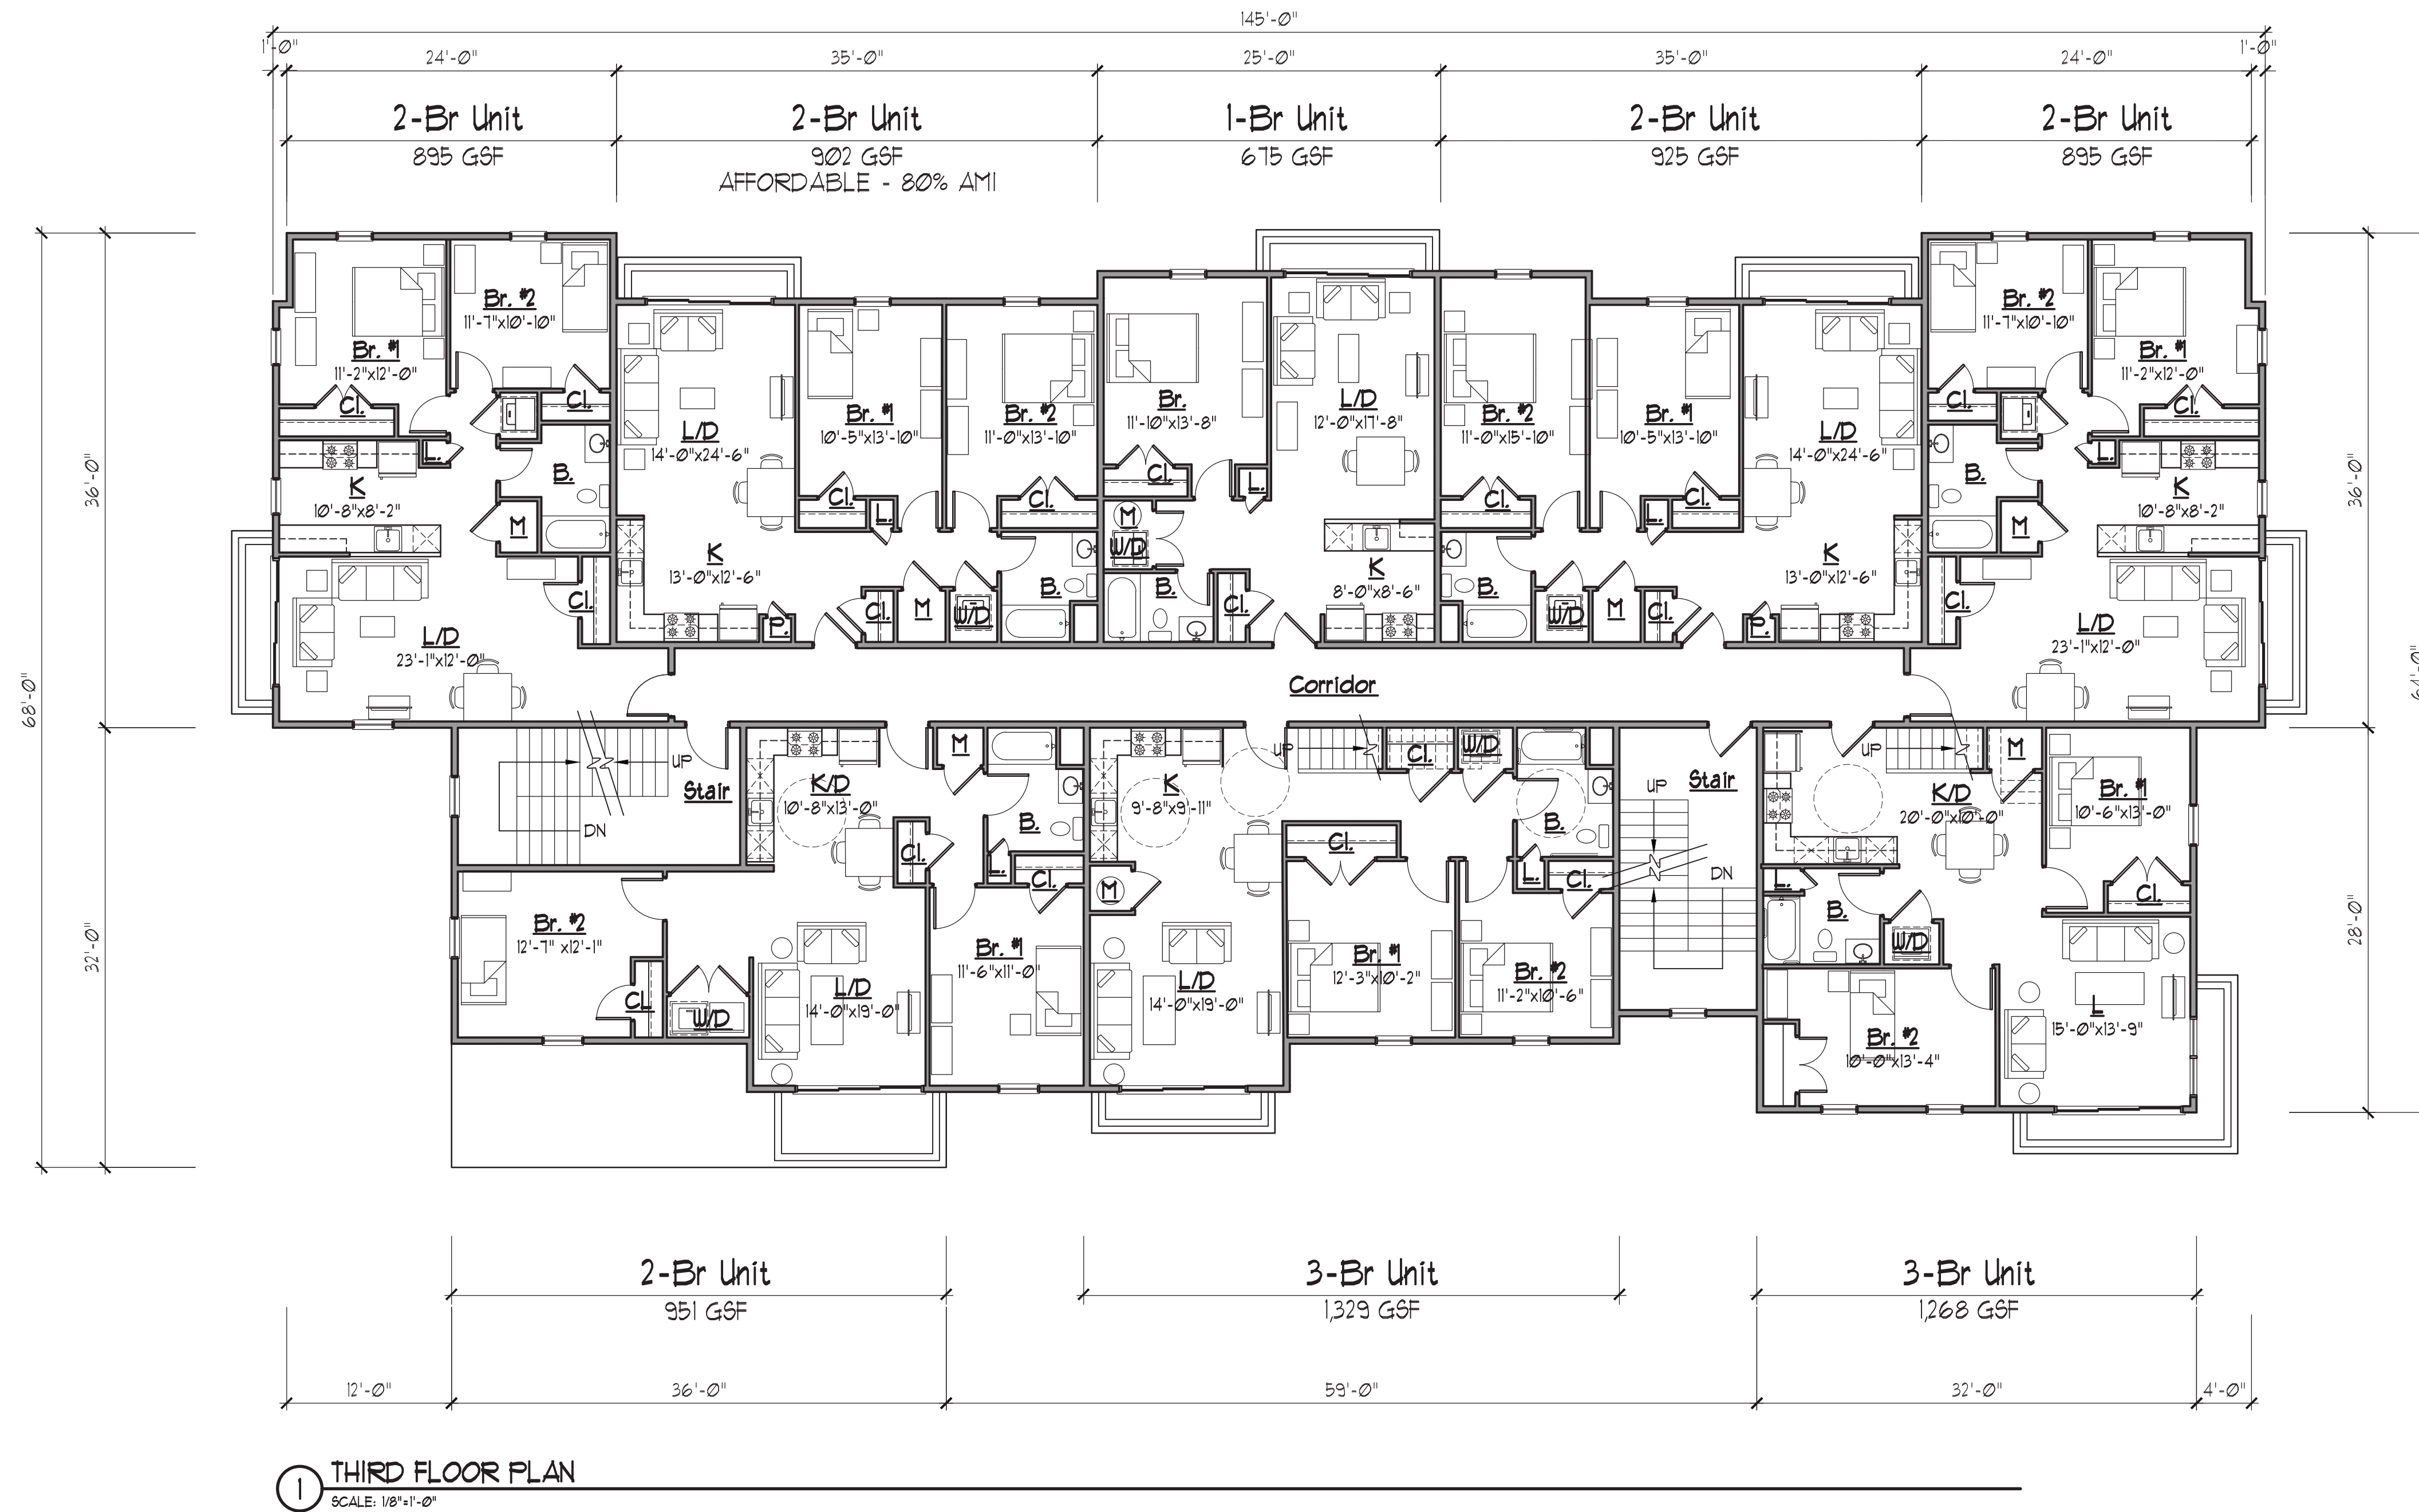







SITE PLAN - POLLINATOR PATHWAY TO TOWN CENTER



Character Image - Stair and Handrail



Character Image - Pathway Bollard Lighting



Character Image - Pollinator Pathway

