


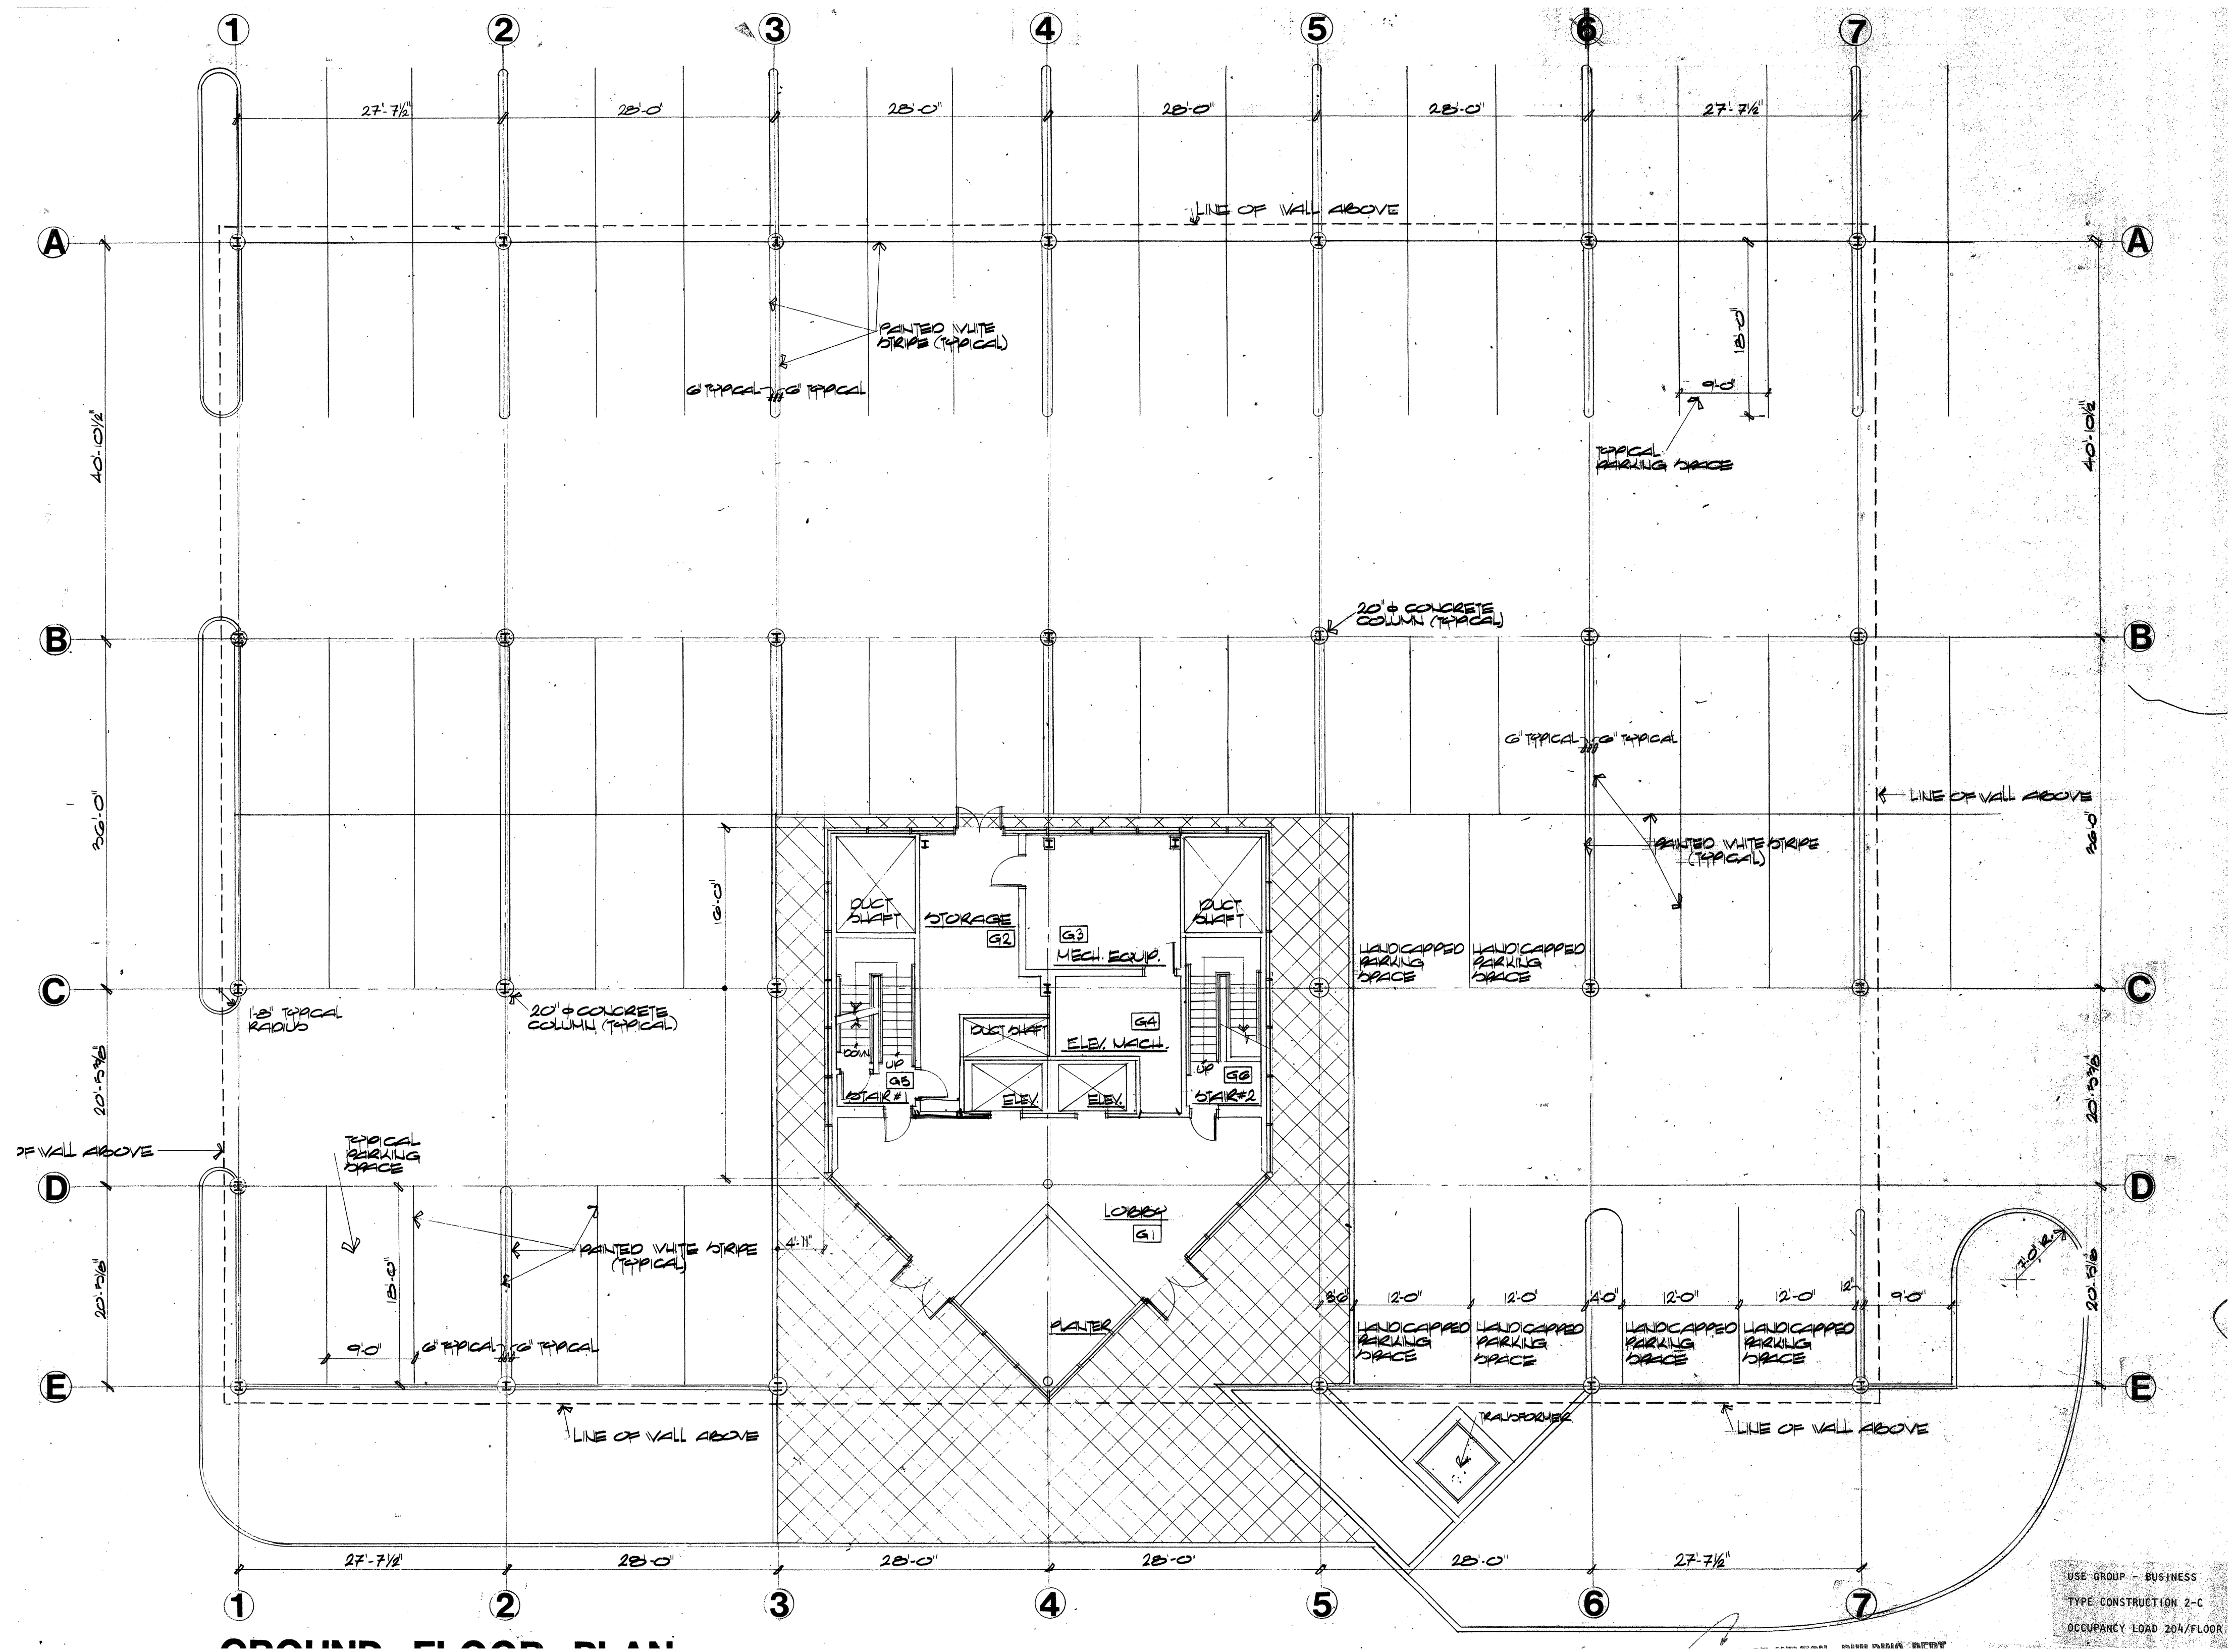

GROUND FLOOR PLAN

REVISIONS			
NO.	BY	DATE	DESCRIPTION

PROJECT TITLE

**PROPOSED
RENOVATION
TO AN
EXISTING
OFFICE BUILDING**

88 DANBURY RD
WILTON, CT

Prepared For:
MTS ENTERPRISES
COMPANY, LLC

SHEET TITLE

**Proposed
1ST FLOOR SCHEMATIC**

DESIGNED BY: MJS	SCALE: 1"=10'
DRAWN BY: MJS	DATE: 04/06/2023
CHECKED BY: PMR	PROJECT NUMBER: ----
CAD FILE: R:/PROPOSAL/ 88 DANBURY/DWG/	

SEAL

SHEET NUMBER

SK-1

REVISIONS			
NO.	BY	DATE	DESCRIPTION

PROJECT TITLE

PROPOSED RENOVATION TO AN EXISTING OFFICE BUILDING
88 DANBURY RD
WILTON, CT


Prepared For:
MTS ENTERPRISES COMPANY, LLC

SHEET TITLE

Proposed
2ND FLOOR SCHEMATIC


DESIGNED BY: MJS	SCALE: 1"=10'
DRAWN BY: MJS	DATE: 04/06/2023
CHECKED BY: PMR	PROJECT NUMBER: ----
CAD FILE: R:/PROPOSAL/ 88 DANBURY/DWG/	

SEAL

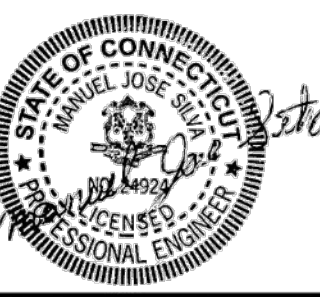

SHEET NUMBER

SK-2

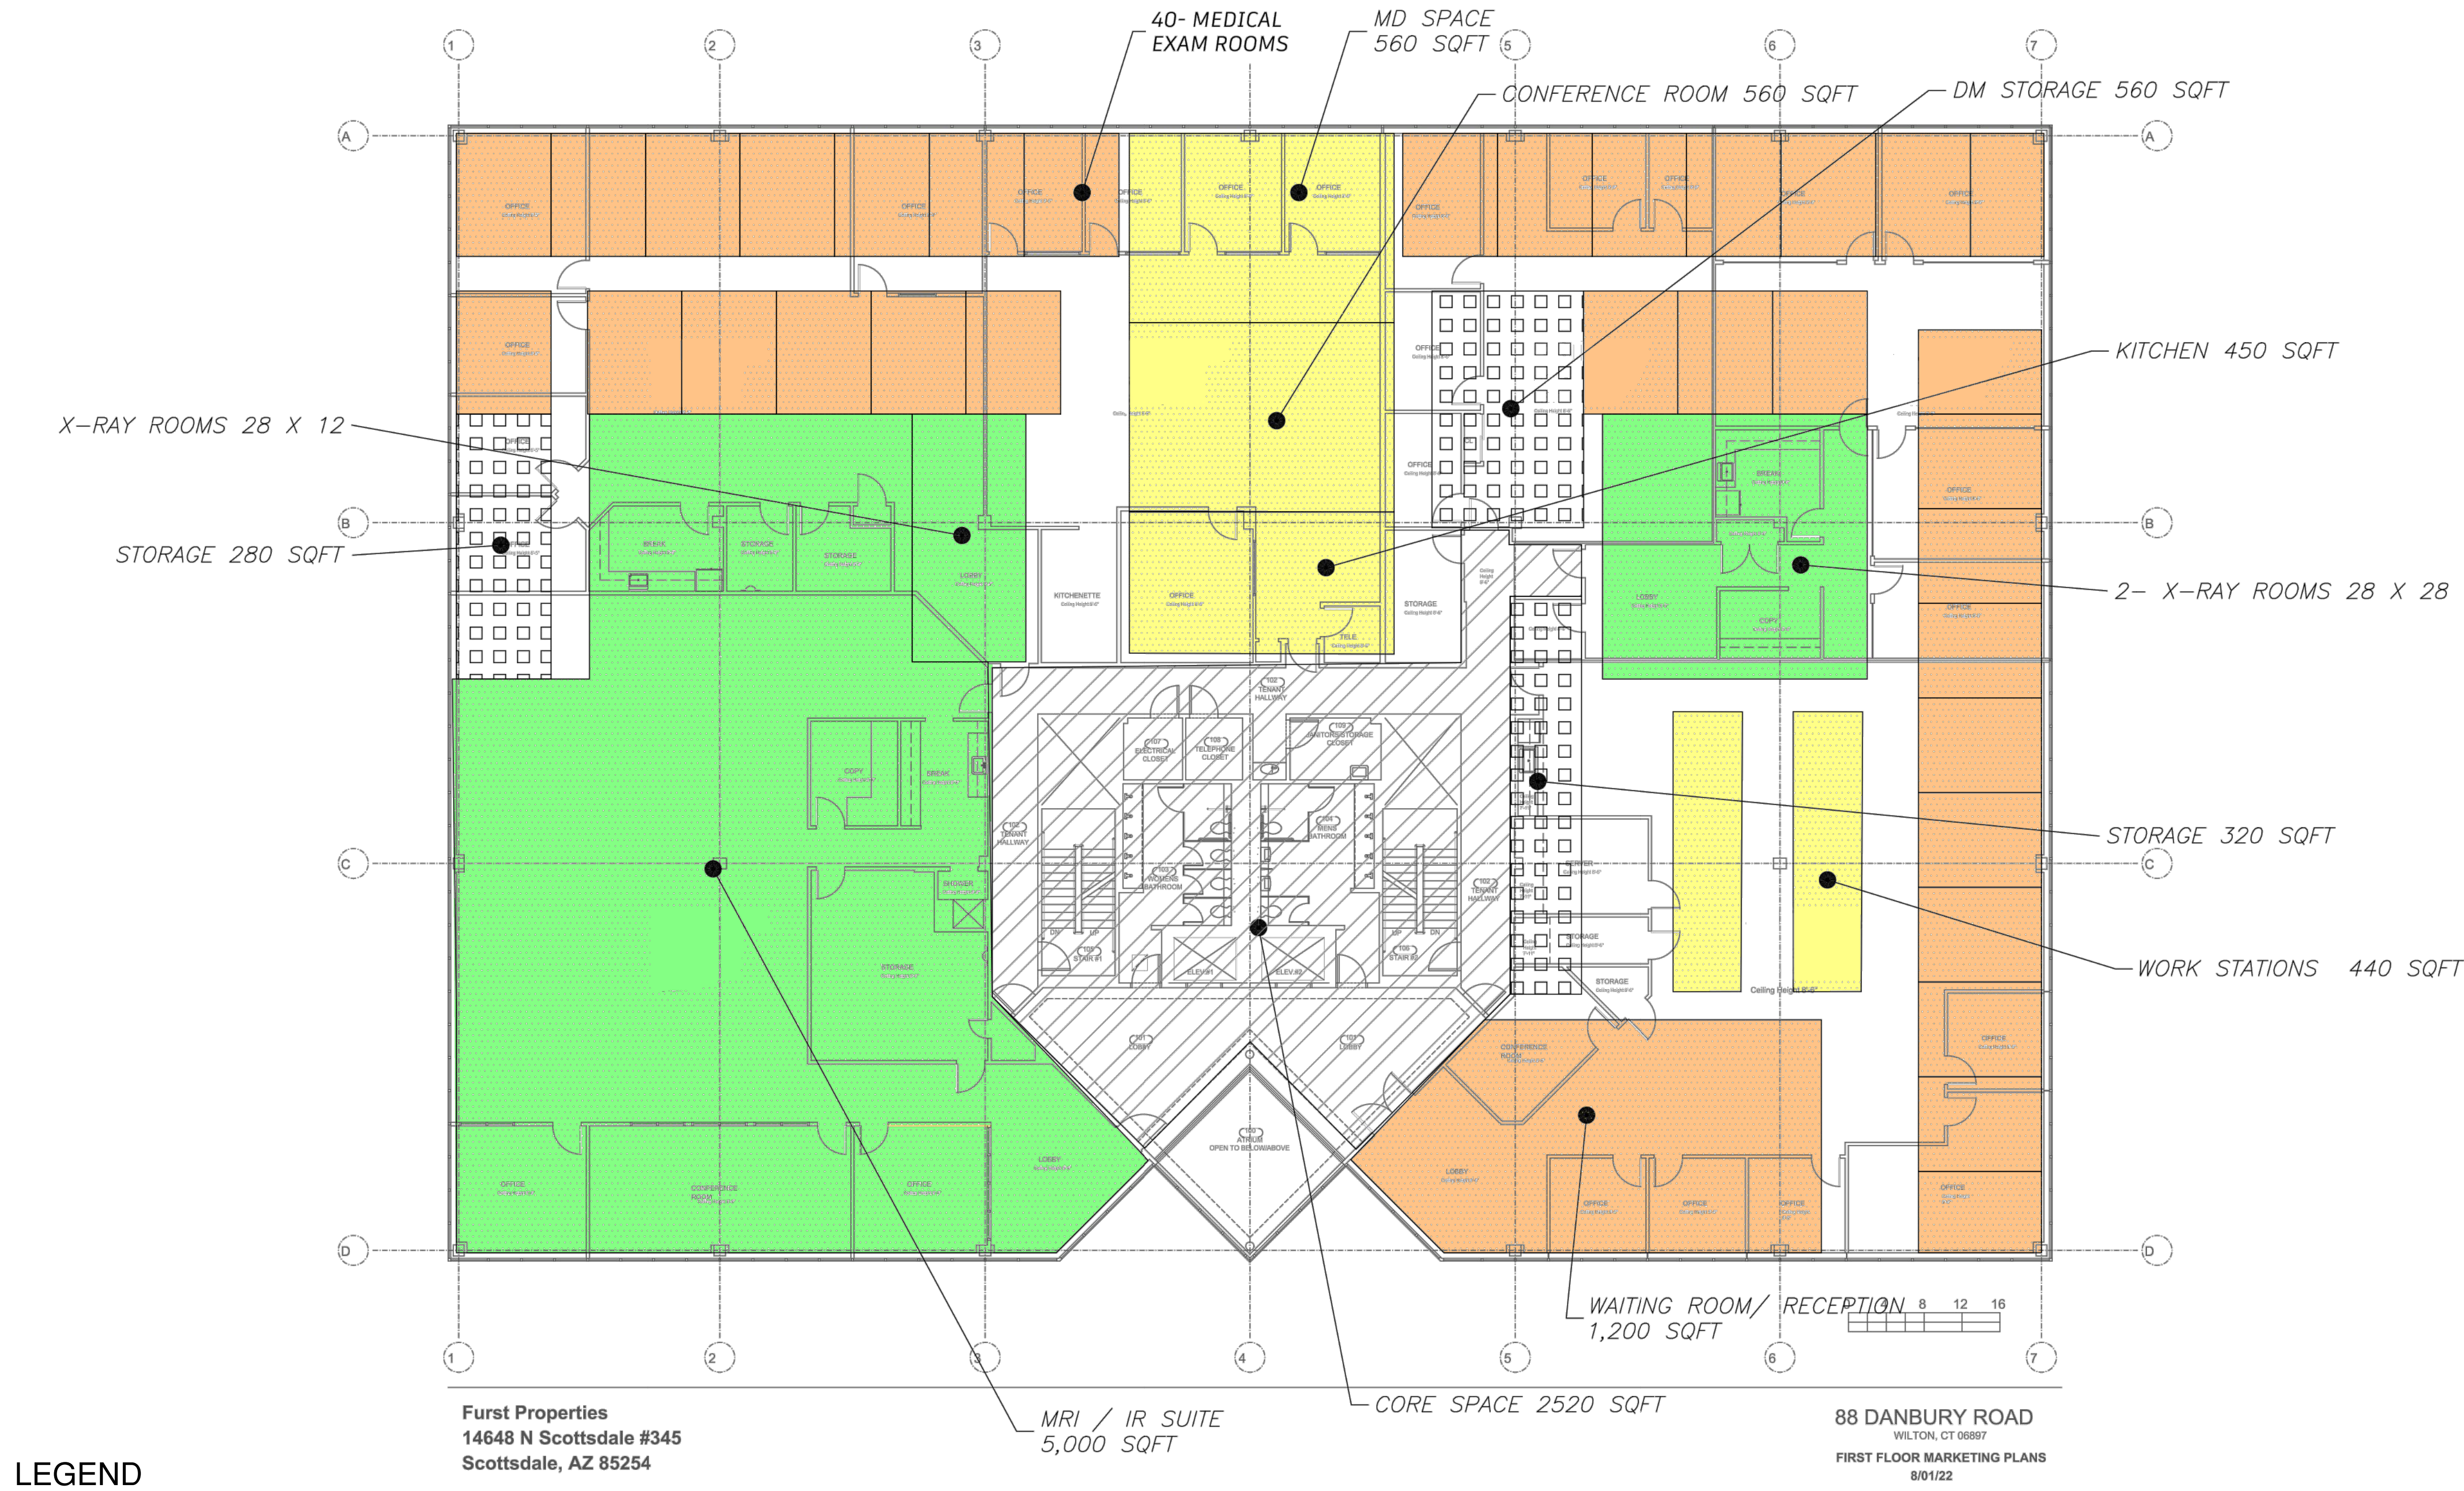

REVISIONS			
NO.	BY	DATE	DESCRIPTION

PROJECT TITLE

**PROPOSED
RENOVATION
TO AN
EXISTING
OFFICE BUILDING**
88 DANBURY RD
WILTON, CT


Prepared For:
**MTS ENTERPRISES
COMPANY, LLC**

SHEET TITLE

**Proposed
3RD FLOOR SCHEMATIC**


DESIGNED BY: MJS	SCALE: 1"=10'
DRAWN BY: MJS	DATE: 04/06/2023
CHECKED BY: PMR	PROJECT NUMBER: ----
CAD FILE: R:/PROPOSAL/ 88 DANBURY/DWG/	

SEAL


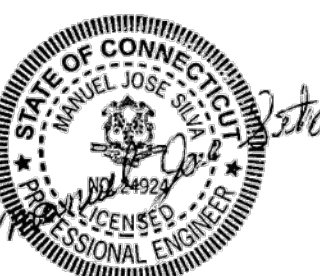


SHEET NUMBER

SK-3

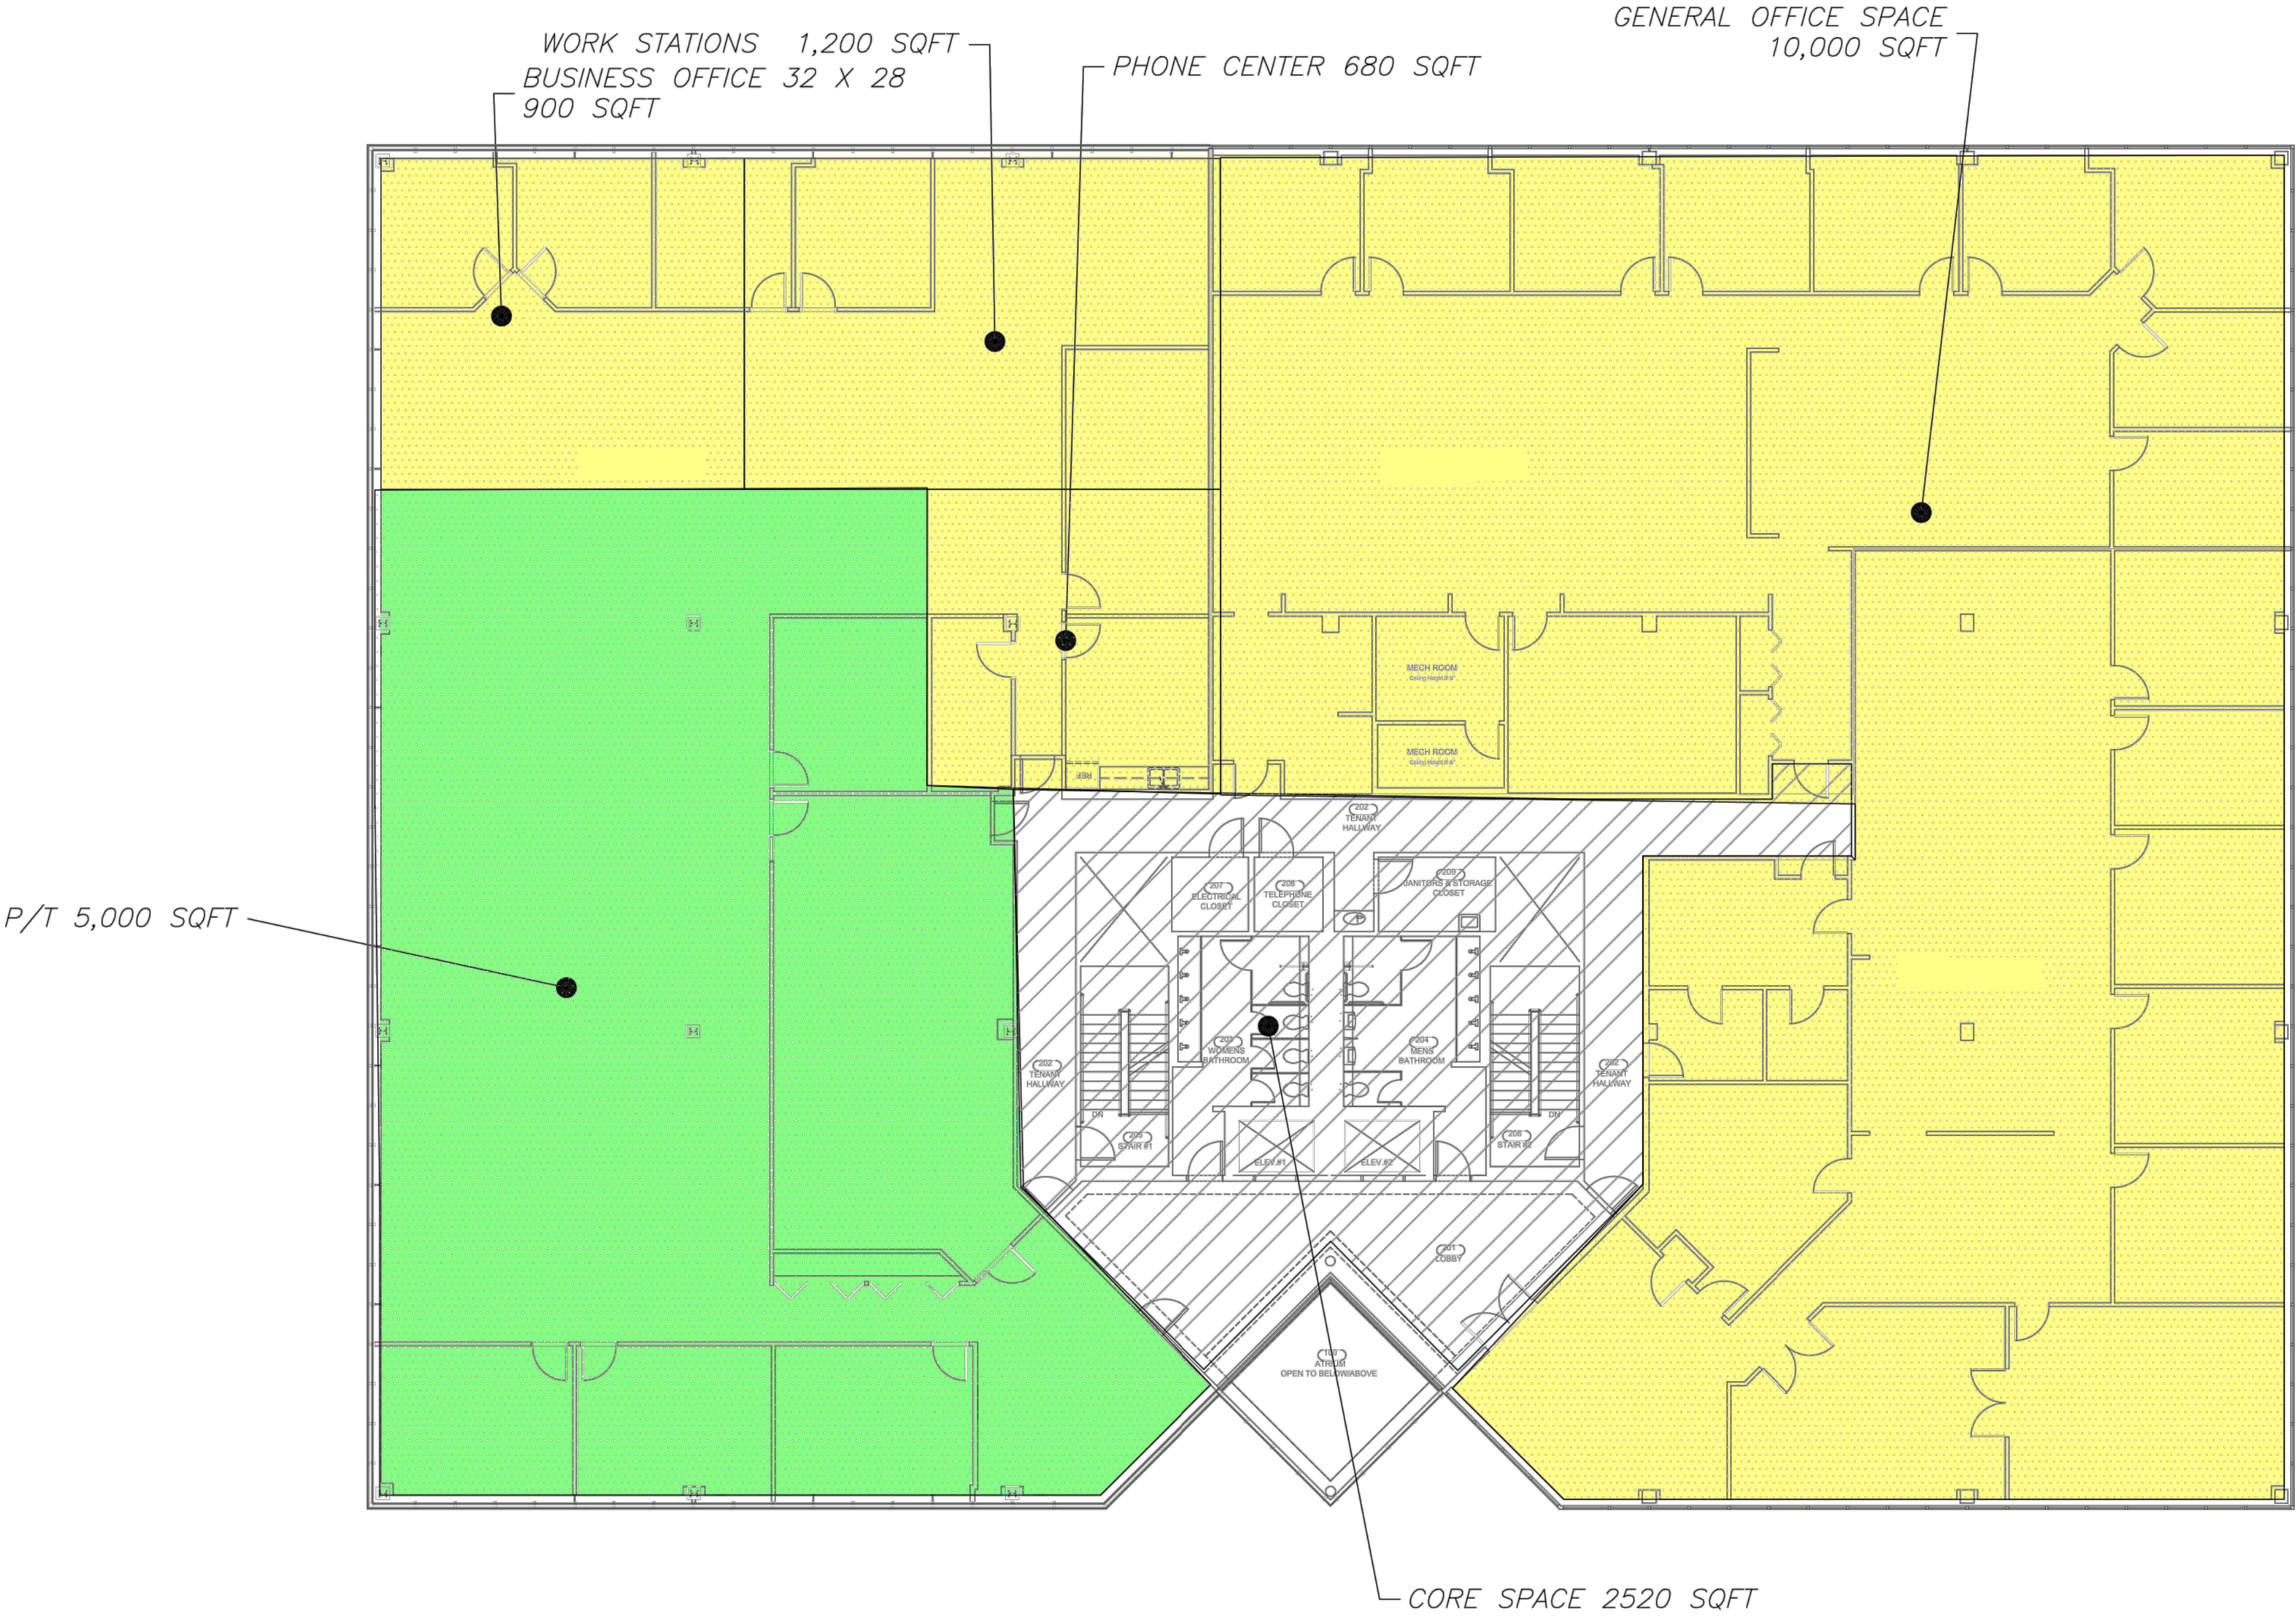

LEGEND

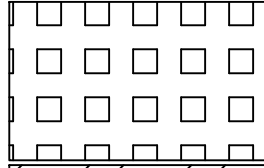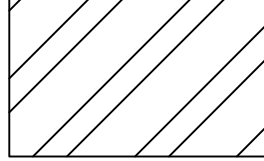-  MRI, X-RAY SUITE, PT SUITE
-  GENERAL OFFICE
-  MEDICAL EXAM ROOM
-  STORAGE
-  BUILDING CORE SPACE

Furst Properties
14648 N Scottsdale #345
Scottsdale, AZ 85254

88 DANBURY ROAD
WILTON, CT 06897
SECOND FLOOR MARKETING PLANS
08/31/21