



Issued For	Date
Base Drawings	08/16/19
Design Development	08/23/19
Working Drawings 50%	09/12/19
Attorney Meeting	10/02/19
Update	01/14/2020



NOT FOR
CONSTRUCTION

ROBERT STORM
ARCHITECTS

PHONE 203 222 9055
315 MAIN STREET WESTPORT, CT 06880

BRUCE'S MARBLE
& GRANITE
516 DANBURY ROAD
WILTON, CT

Title: _____

PHOTO
NO CHANGE
PROPOSED

Job No.: 1925

Date: Aug. 13, 2019

Scale: AS NOTED

Ph-1



Issued For	Date
Base Drawings	08/16/19
Design Development	08/23/19
Working Drawings 50%	09/12/19
Attorney Meeting	10/02/19
Update	01/14/2020

INDEX OF DRAWINGS

ARCHITECTURALS

- A-1 CELLAR/FNDTN PLAN & FIRST FLOOR PLAN
- A-2 SECOND FLOOR PLAN & ROOF PLAN

- A-3 ELEVATIONS
- A-4 PROPOSED SECTIONS A & B

STRUCTURALS

- S-1 FIRST FLOOR FRAMING PLAN & SECOND FLOOR FRAMING PLAN
- S-2 ROOF FRAMING PLAN

EXISTING

- X-1 EX. CELLAR/FNDTN PLAN & FIRST FLOOR PLAN
- X-2 EX. LOFT FLOOR PLAN & ROOF PLAN
- X-3 EX. ELEVATIONS
- X-4 EX. SECTIONS A & B

- EXISTING MALL
- PROPOSED MALL

M - MERCANTILE

B - BUSINESS

CONSTRUCTION TYPE - VB

BUILDING WHEN PURCHASED HAD:

(2) FULL BATHROOM + (1) HALF BATH

THERE WAS A KITCHEN AND LAUNDRY ROOM IN THE LOFT.

TOTAL SF (ALL 3 FLOORS):

750 SF + 1130 SF + 1150 = 3030 SF

NOT FOR
CONSTRUCTION

ROBERT STORM
ARCHITECTS

PHONE 203 222 9055
315 MAIN STREET WESTPORT, CT 06880

BRUCE'S MARBLE
& GRANITE
516 DANBURY ROAD
WILTON, CT

Title:


PROPOSED
CELLAR/FNDTN &
FIRST FLOOR PLANS

Job No: 1925

Date: Aug. 13, 2019

Scale: AS NOTED

A-1

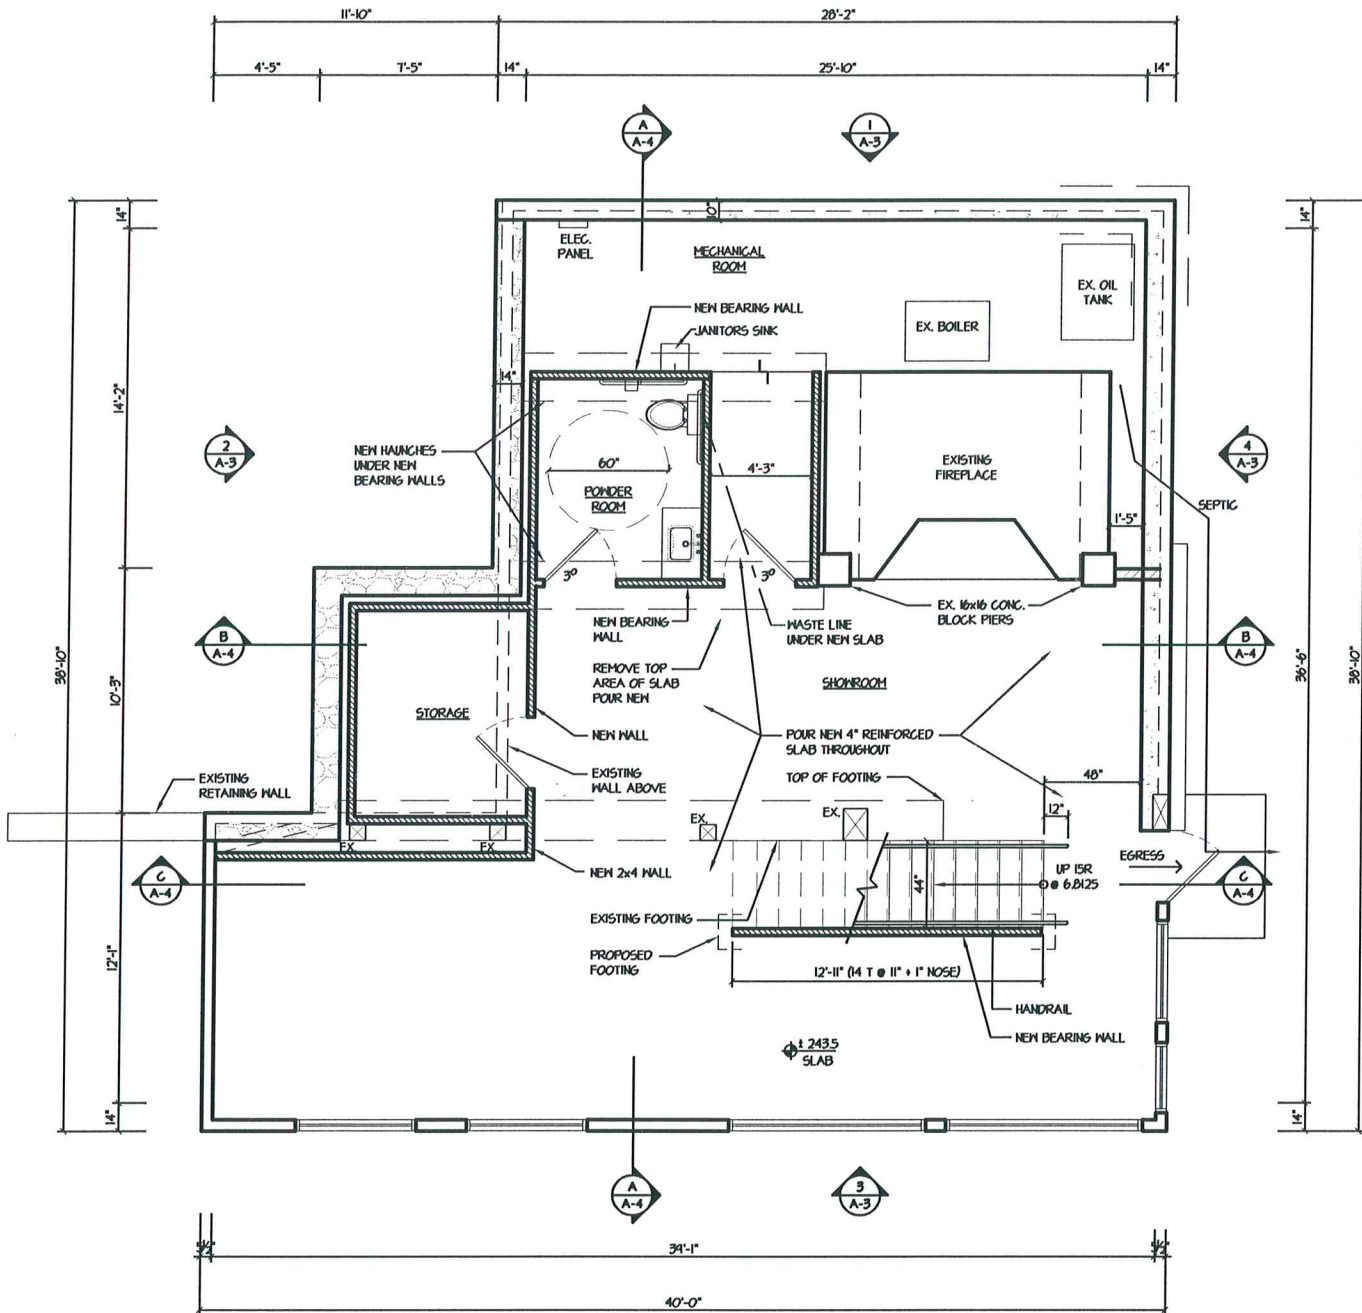


0
A-1 CELLAR/FOUNDATION PLAN
SCALE 1/8" = 1'-0"

NO FOOTPRINT CHANGE PROPOSED

42 SF	STAIR
50 SF	STORAGE
104 SF	CHIMNEY
160 SF	MECHANICAL
46 SF	POWDER ROOM
670 SF	SHOWROOM
1130 SF	TOTAL

÷ 30 SF/OCCUPANT = 23 PEOPLE

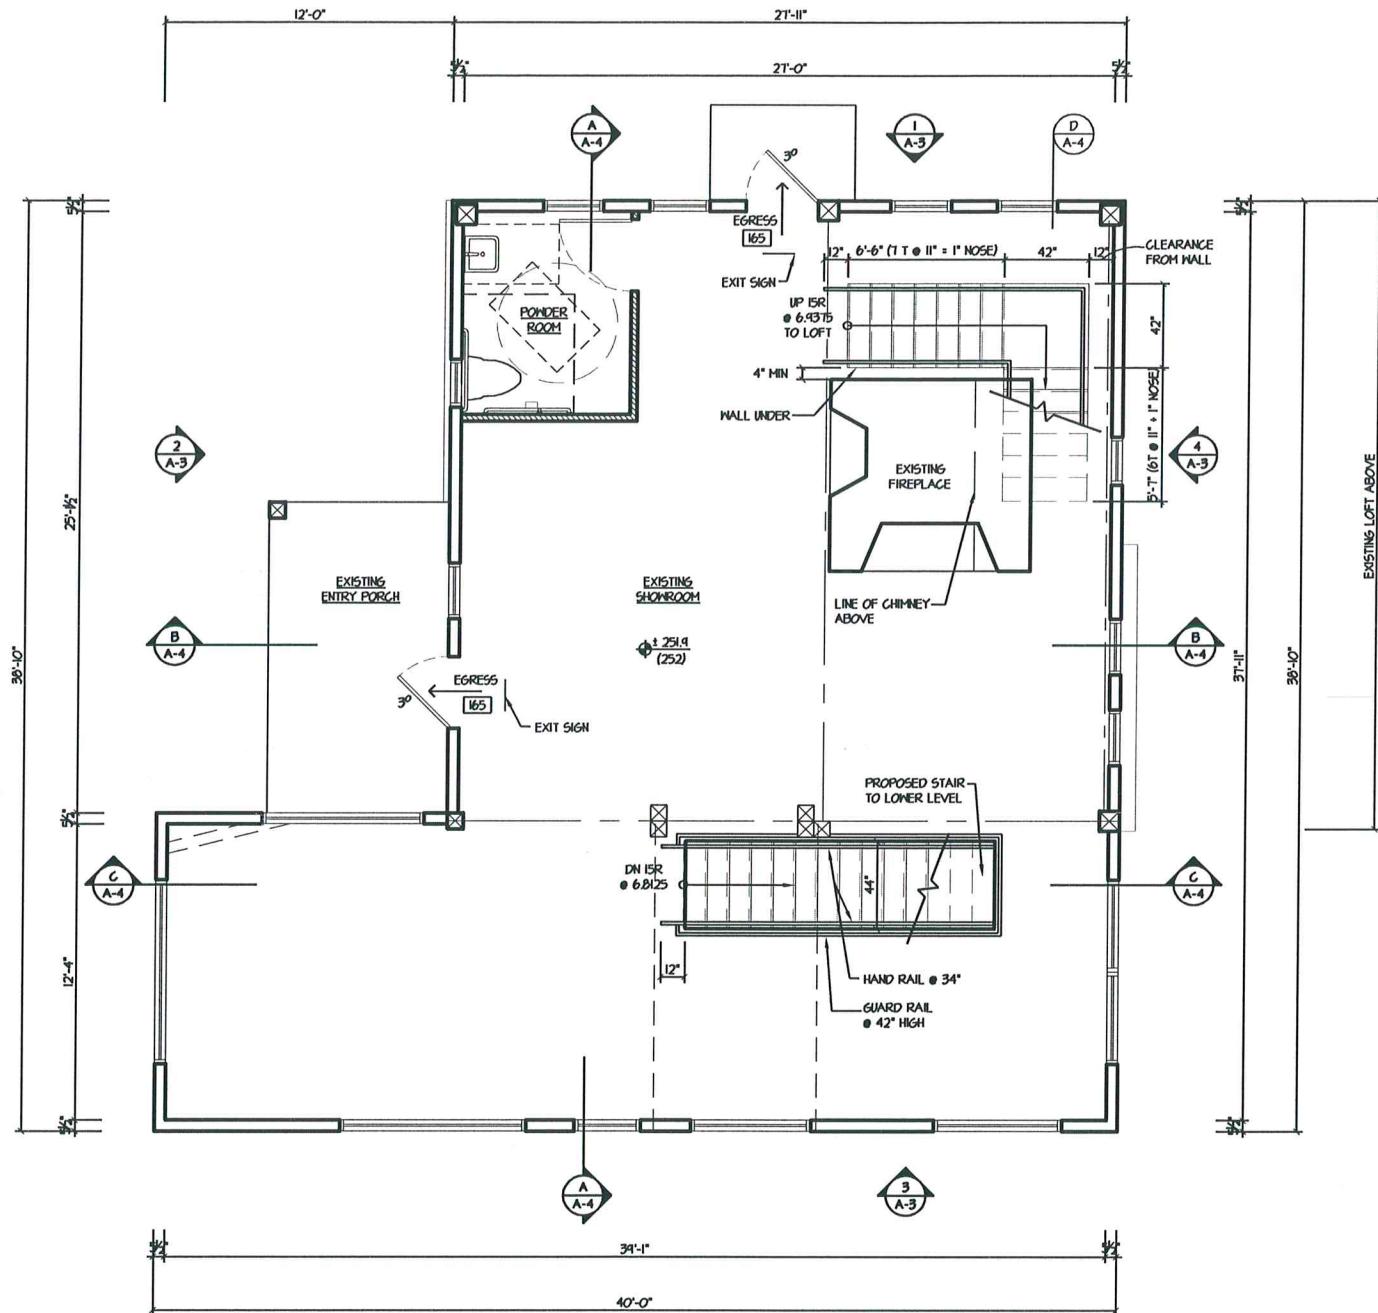

1
A-1 FIRST FLOOR PLAN
SCALE 1/8" = 1'-0"

NO FOOTPRINT CHANGE PROPOSED


130 SF	STAIRS
65 SF	CHIMNEY
60 SF	POWDER ROOM
880 SF	SHOWROOM
1135 SF	TOTAL

÷ 30 SF/OCCUPANT = 30 PEOPLE



Issued For	Date
Base Drawings	08/16/19
Design Development	08/23/19
Working Drawings 50%	09/12/19
Attorney Meeting	10/02/19
Update	01/14/2020

EXISTING MALL
PROPOSED MALL

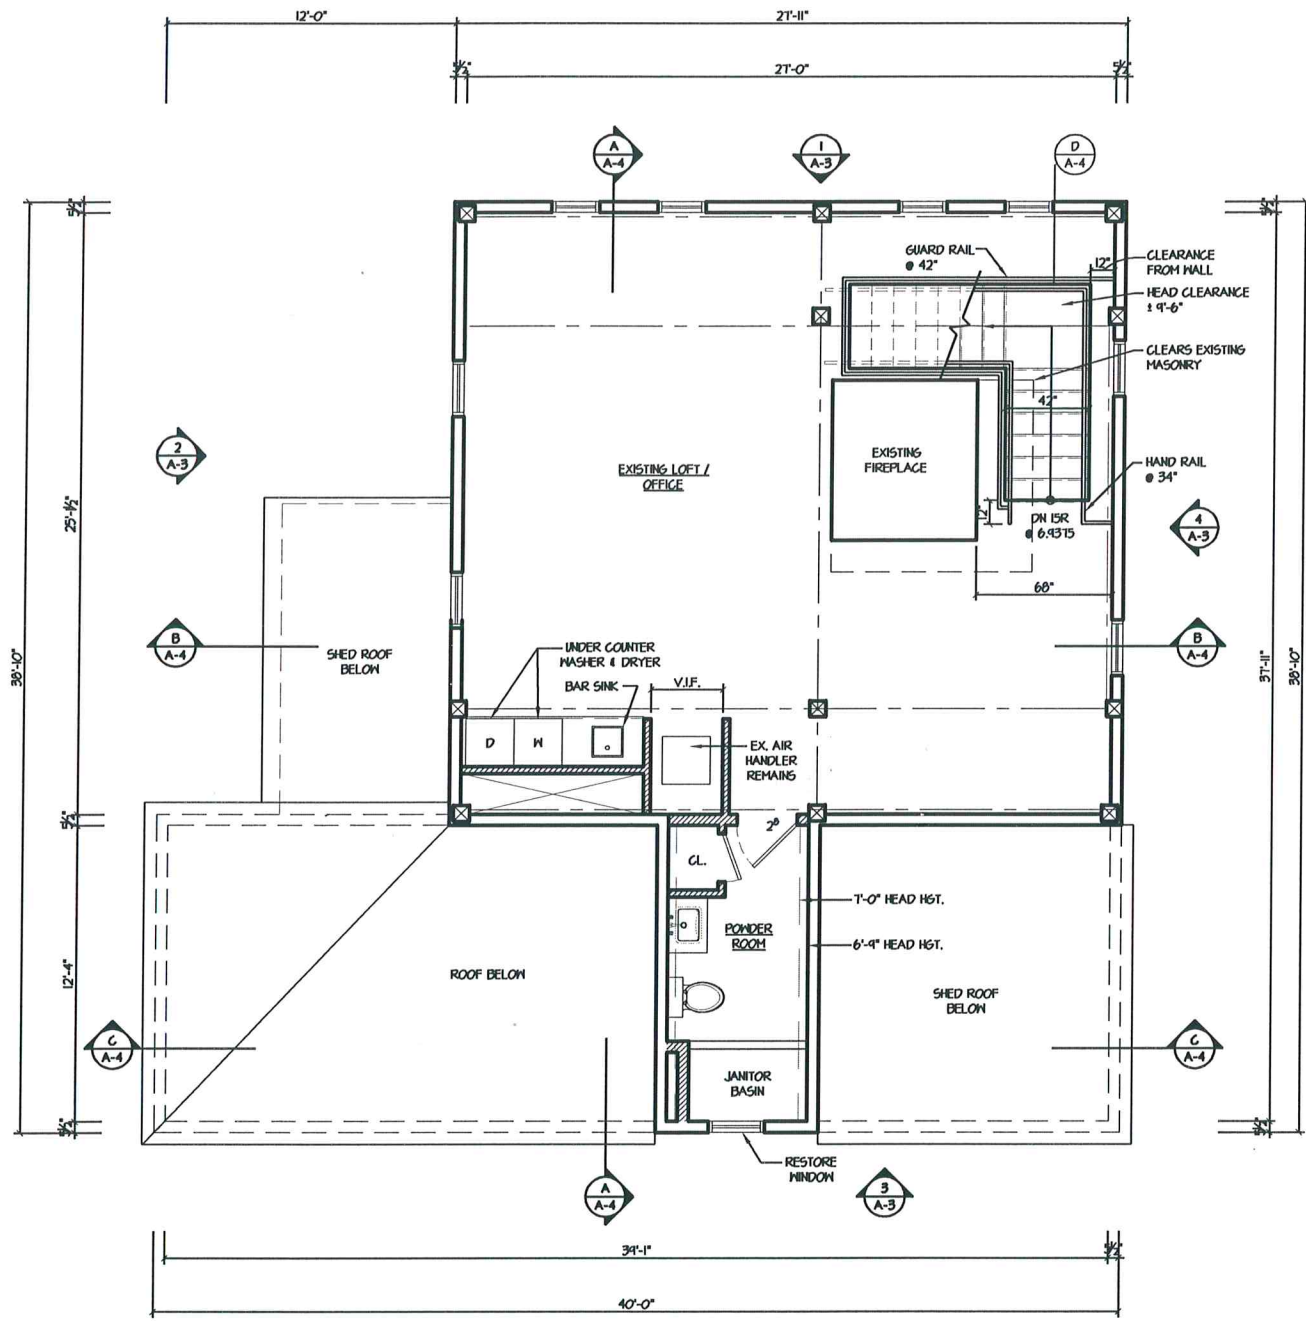


2 SECOND FLOOR PLAN
SCALE 1/8" = 1'-0"

NO FOOTPRINT CHANGE PROPOSED

40 SF	STAIR
40 SF	CHIMNEY
10 SF	POWDER ROOM / JANITOR
600 SF	EXISTING LOFT / OFFICE
750 SF	TOTAL

÷ 100 SF/OCCUPANT = 6 PEOPLE

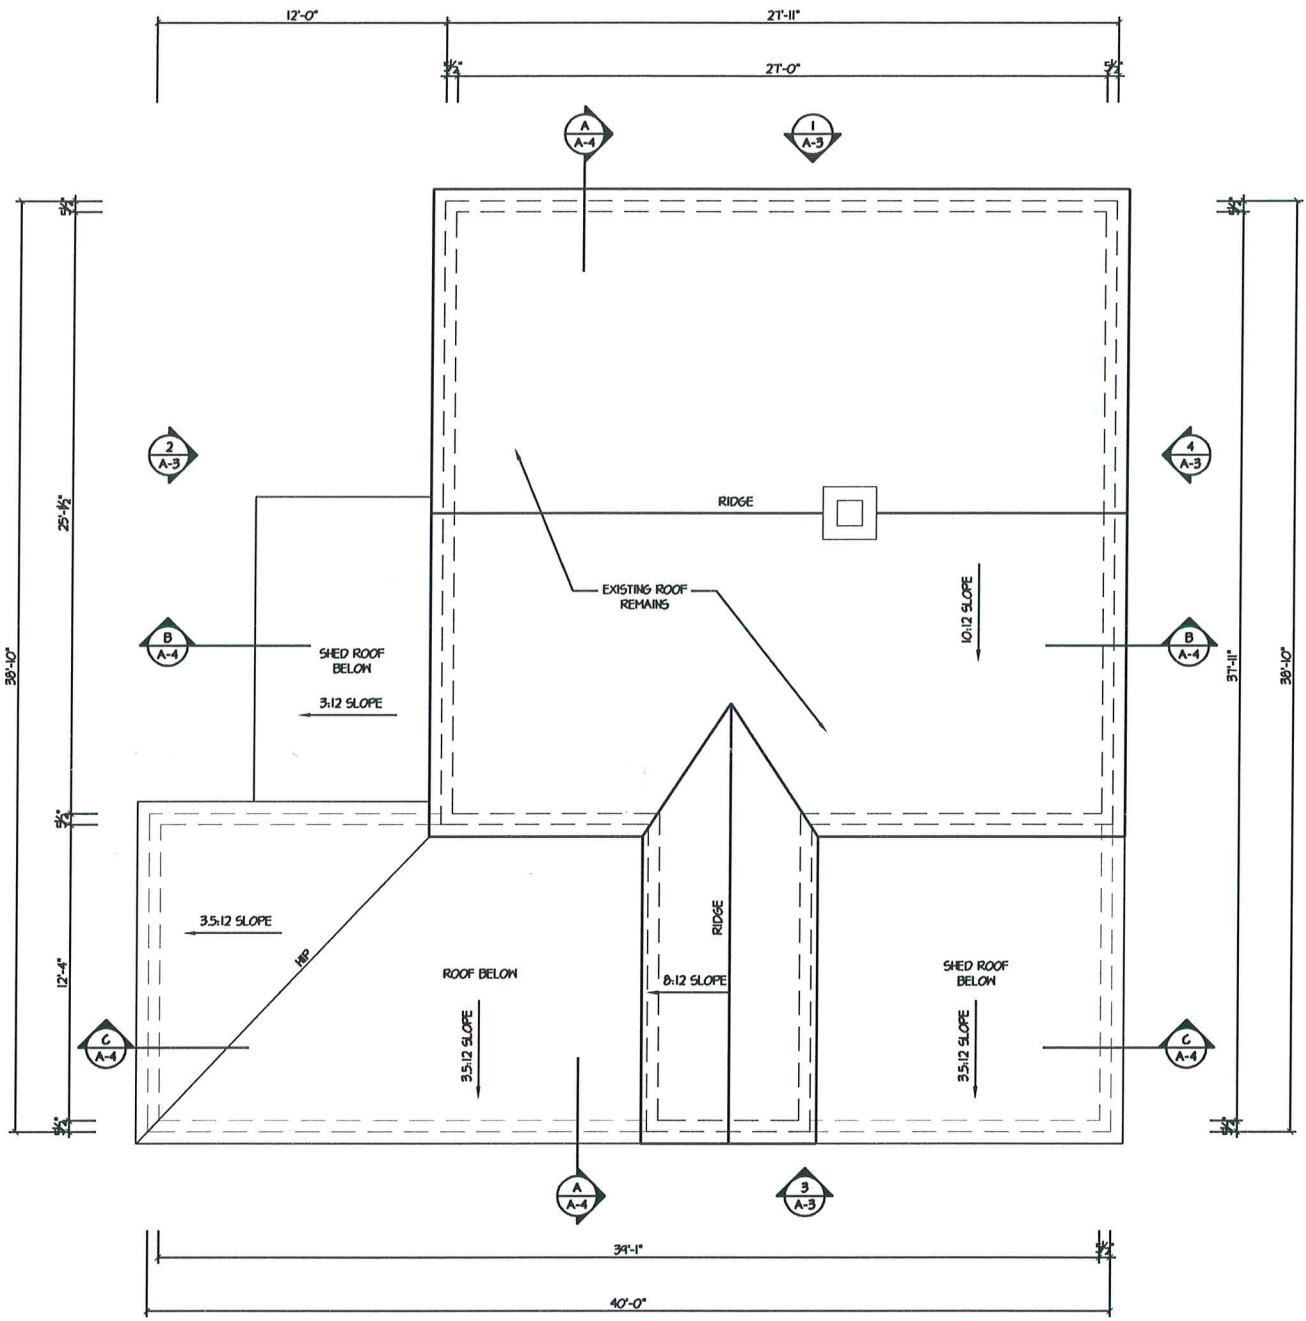

3 ROOF PLAN
SCALE 1/8" = 1'-0"

NO FOOTPRINT CHANGE PROPOSED

NOT FOR
CONSTRUCTION

ROBERT STORM
ARCHITECTS

PHONE 203.223.9055
315 MAIN STREET WESTPORT, CT 06880

BRUCE'S MARBLE
& GRANITE
516 DANBURY ROAD
WILTON, CT

PROPOSED
SECOND FLOOR PLAN
& ROOF PLAN

Job No.: 1925


Date: Aug. 13, 2019

Scale: AS NOTED


A-2




Issued For	Date
Base Drawings	08/16/19
Design Development	08/23/19
Working Drawings 50%	09/12/19
Attorney Meeting	10/02/19
Update	01/14/2020

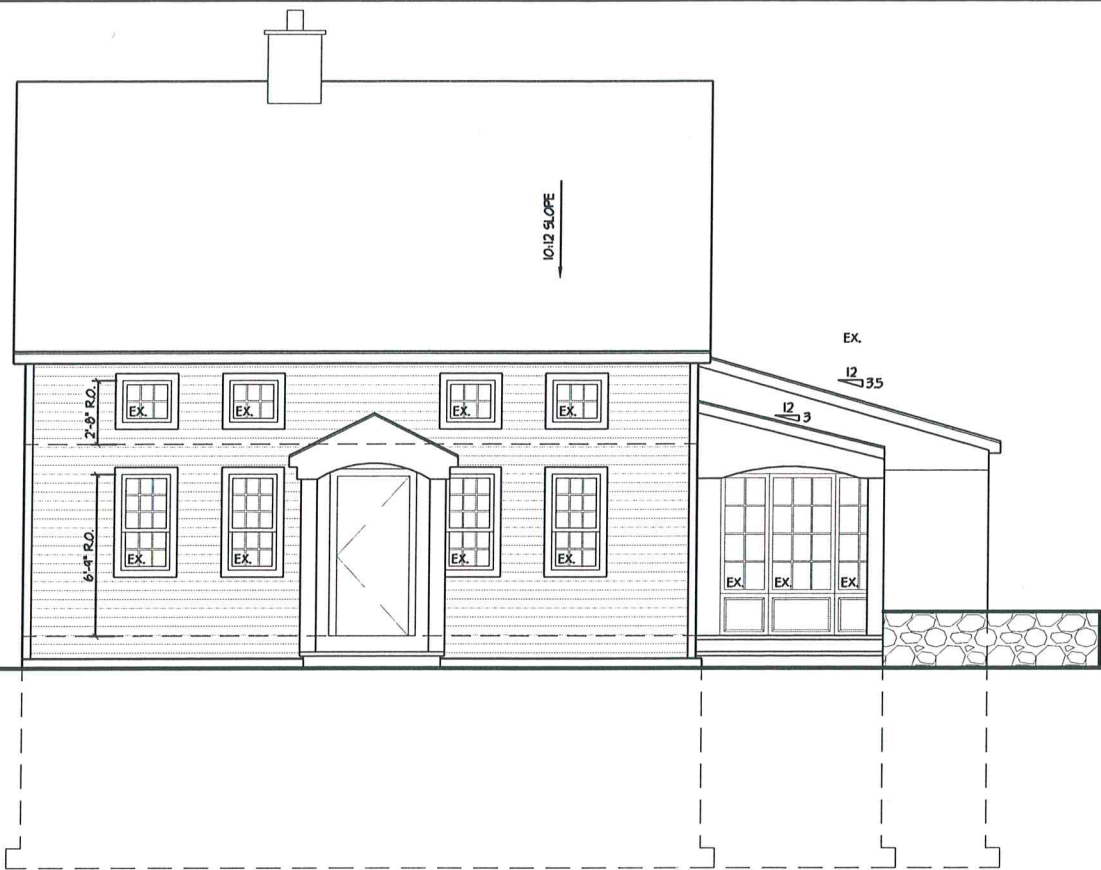


1 FRONT ELEVATION
SCALE 1/8" = 1'-0"
NO CHANGE PROPOSED

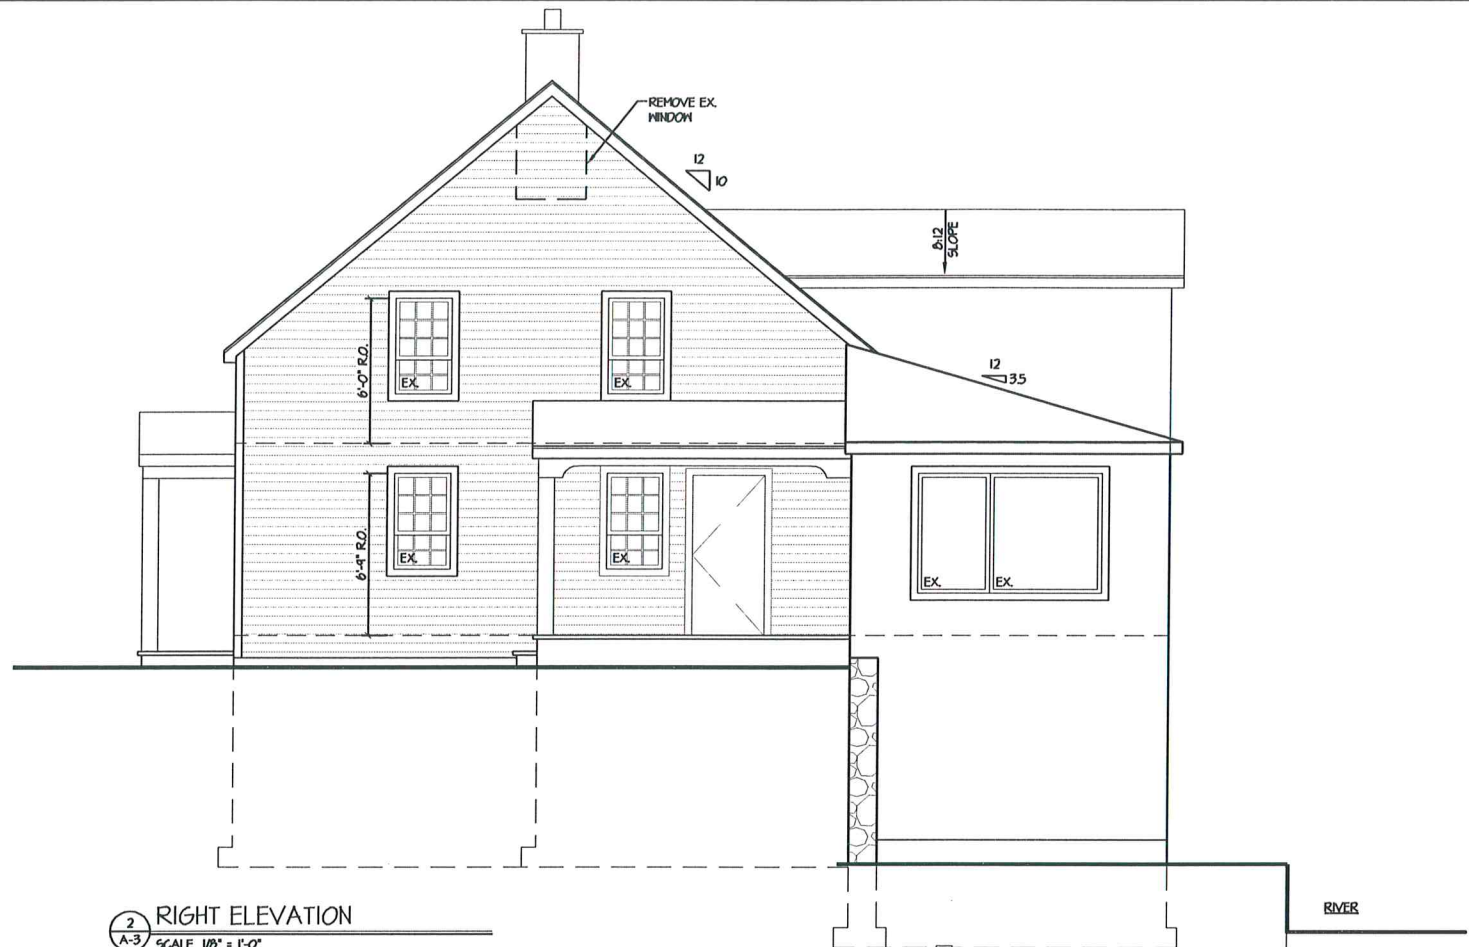

2 RIGHT ELEVATION
SCALE 1/8" = 1'-0"
NO CHANGE PROPOSED EXCEPT
REMOVE WINDOW IN LOFT

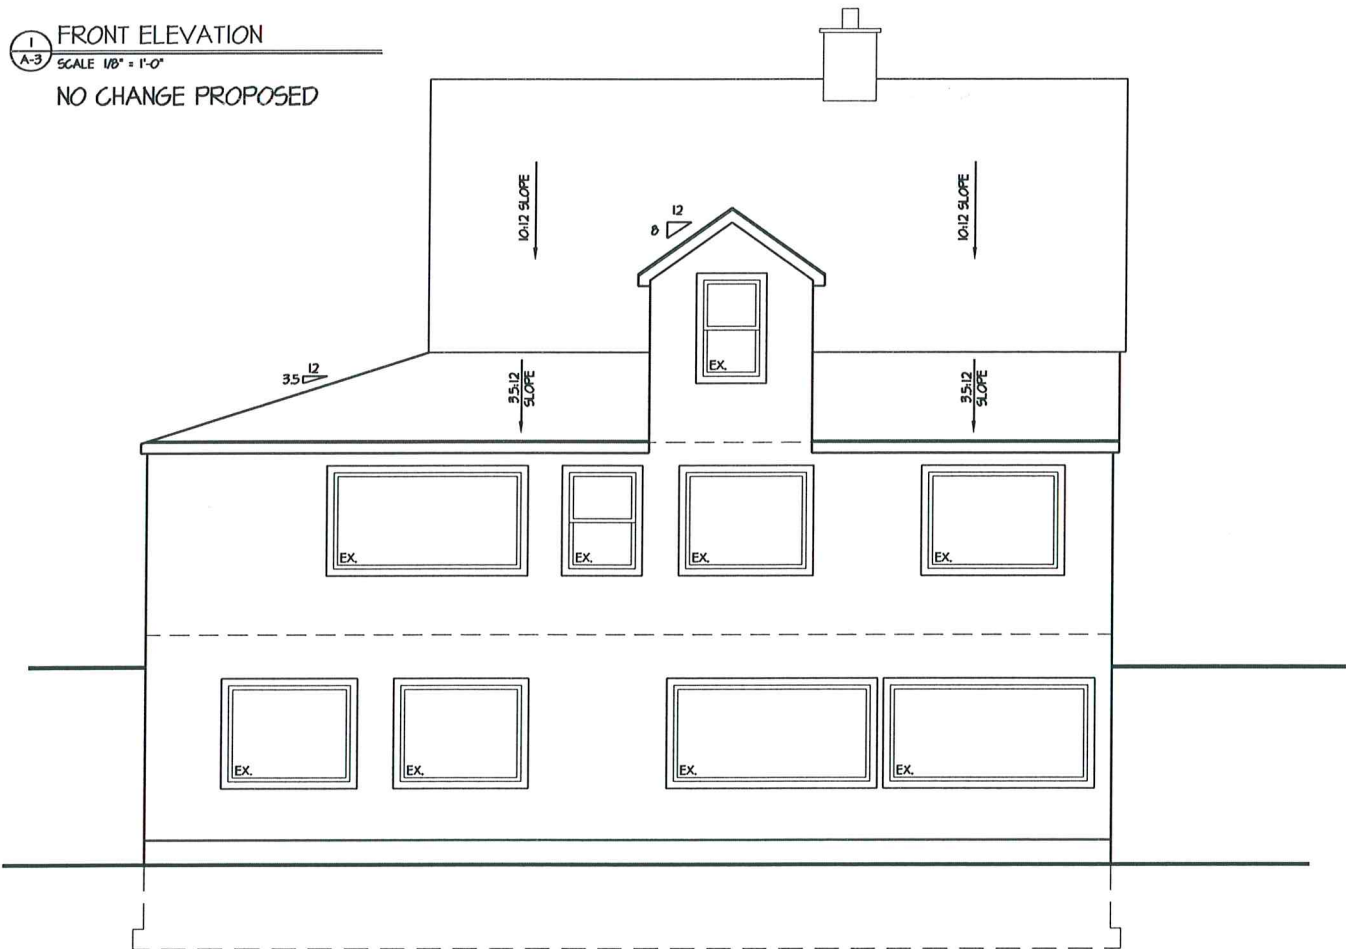

3 REAR ELEVATION
SCALE 1/8" = 1'-0"
NO CHANGE PROPOSED

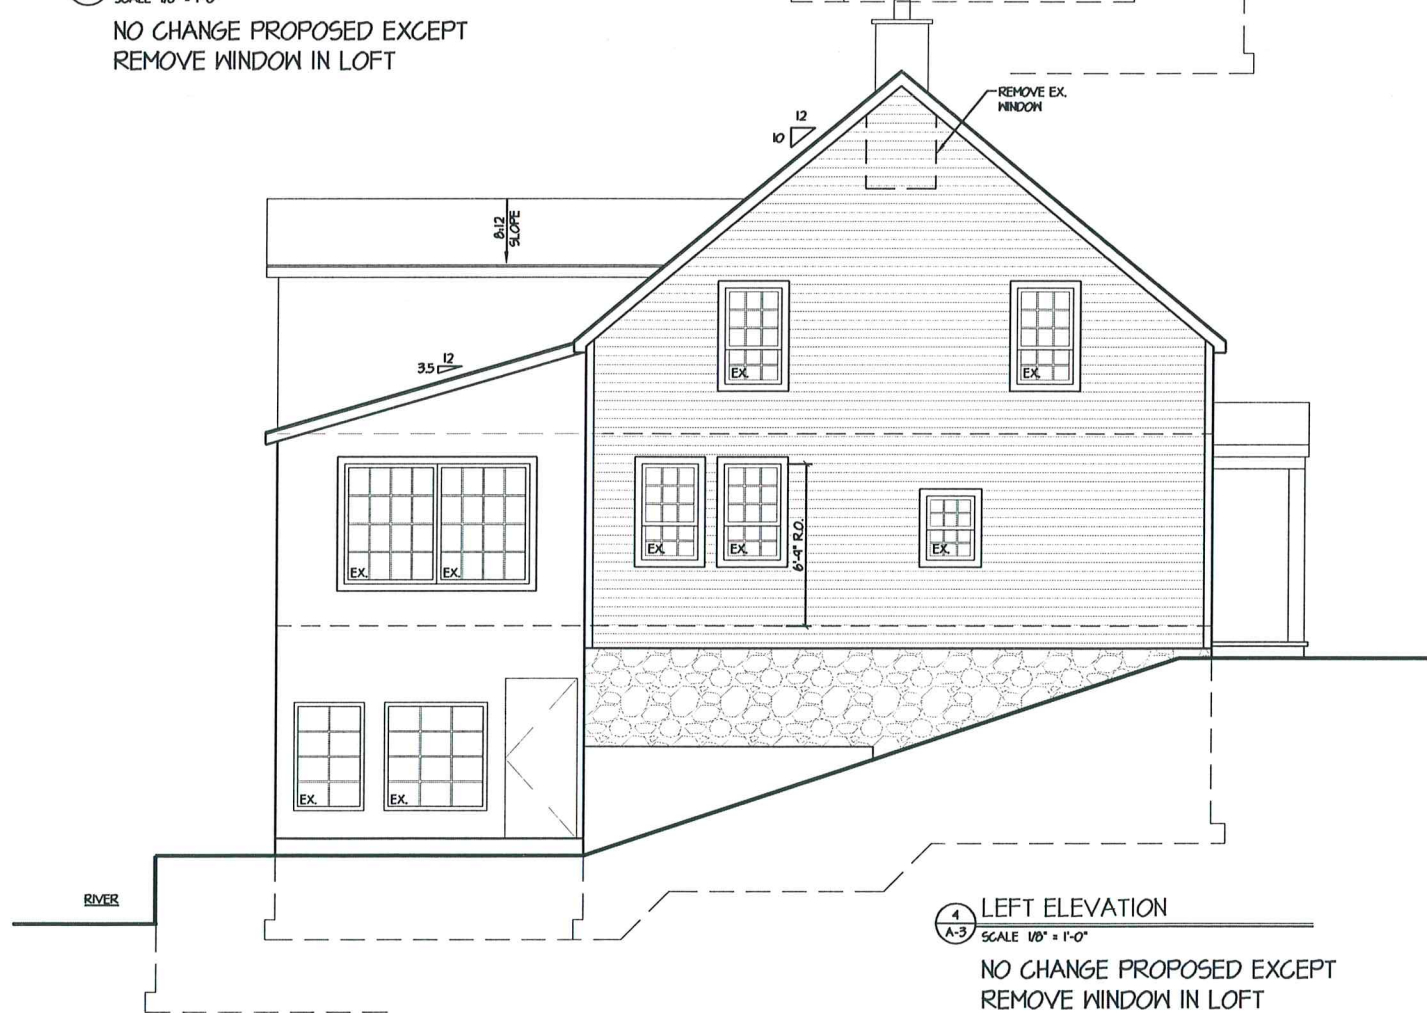

4 LEFT ELEVATION
SCALE 1/8" = 1'-0"
NO CHANGE PROPOSED EXCEPT
REMOVE WINDOW IN LOFT

NOT FOR
CONSTRUCTION

ROBERT STORM
ARCHITECTS

PHONE: 203 222 9055
315 MAIN STREET WESTPORT, CT 06880

BRUCE'S MARBLE
& GRANITE
516 DANBURY ROAD
WILTON, CT

Title:

PROPOSED
ELEVATIONS

Job No.: 1925





Date: Aug. 13, 2019

Scale: AS NOTED

A-3



Issued For	Date
Base Drawings	08/16/19
Design Development	08/23/19
Working Drawings 50%	09/12/19
Attorney Meeting	10/02/19
Update	01/14/2020

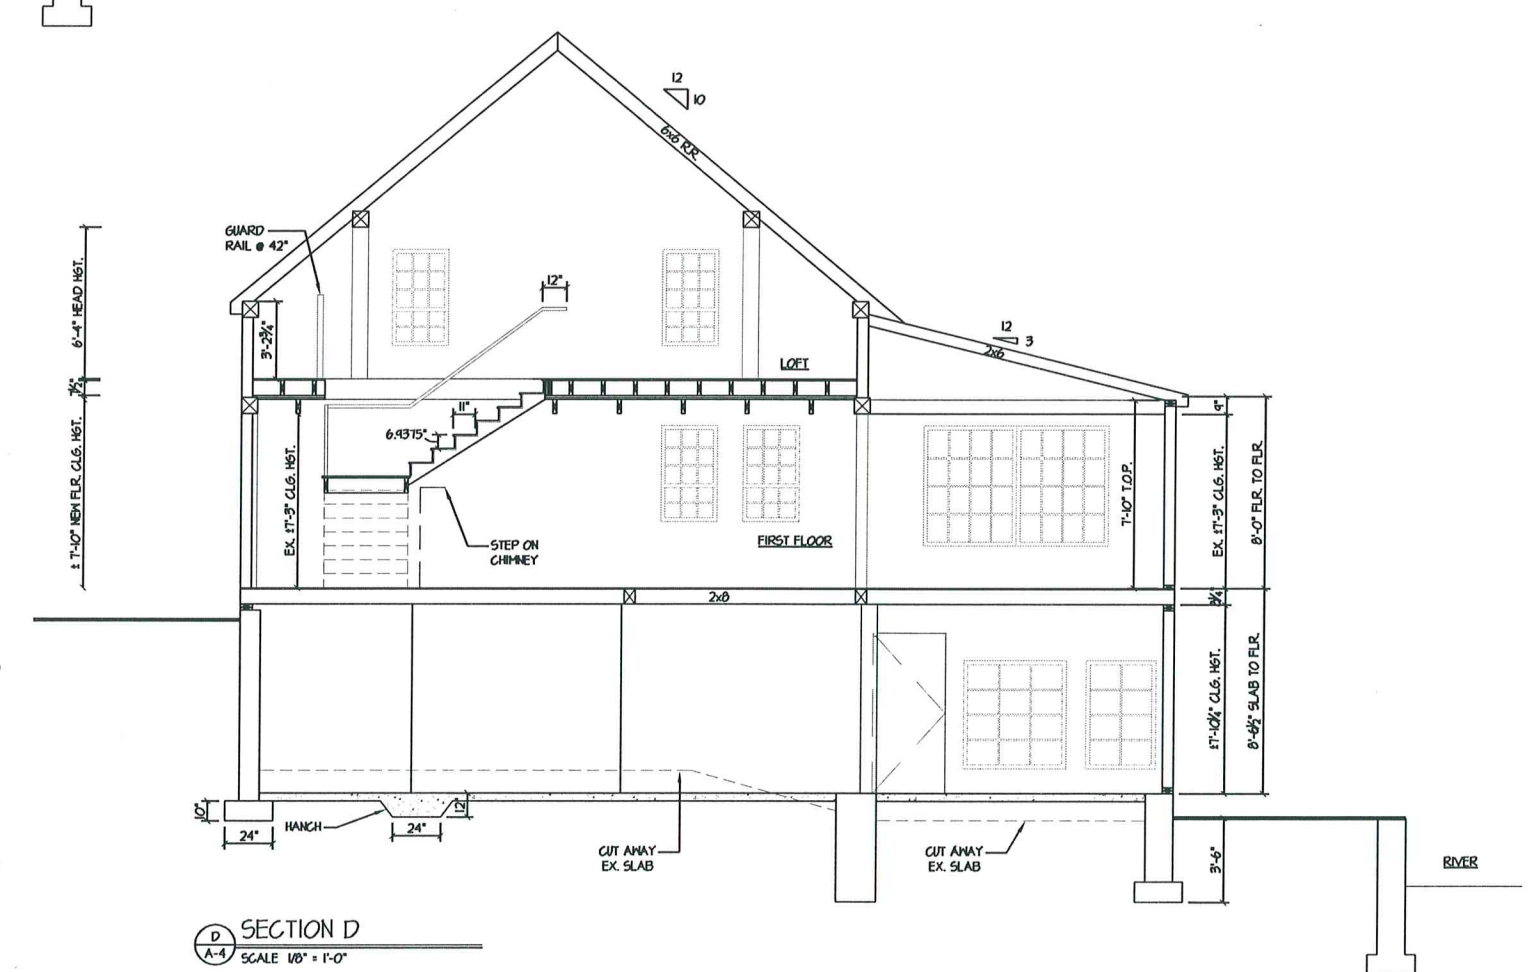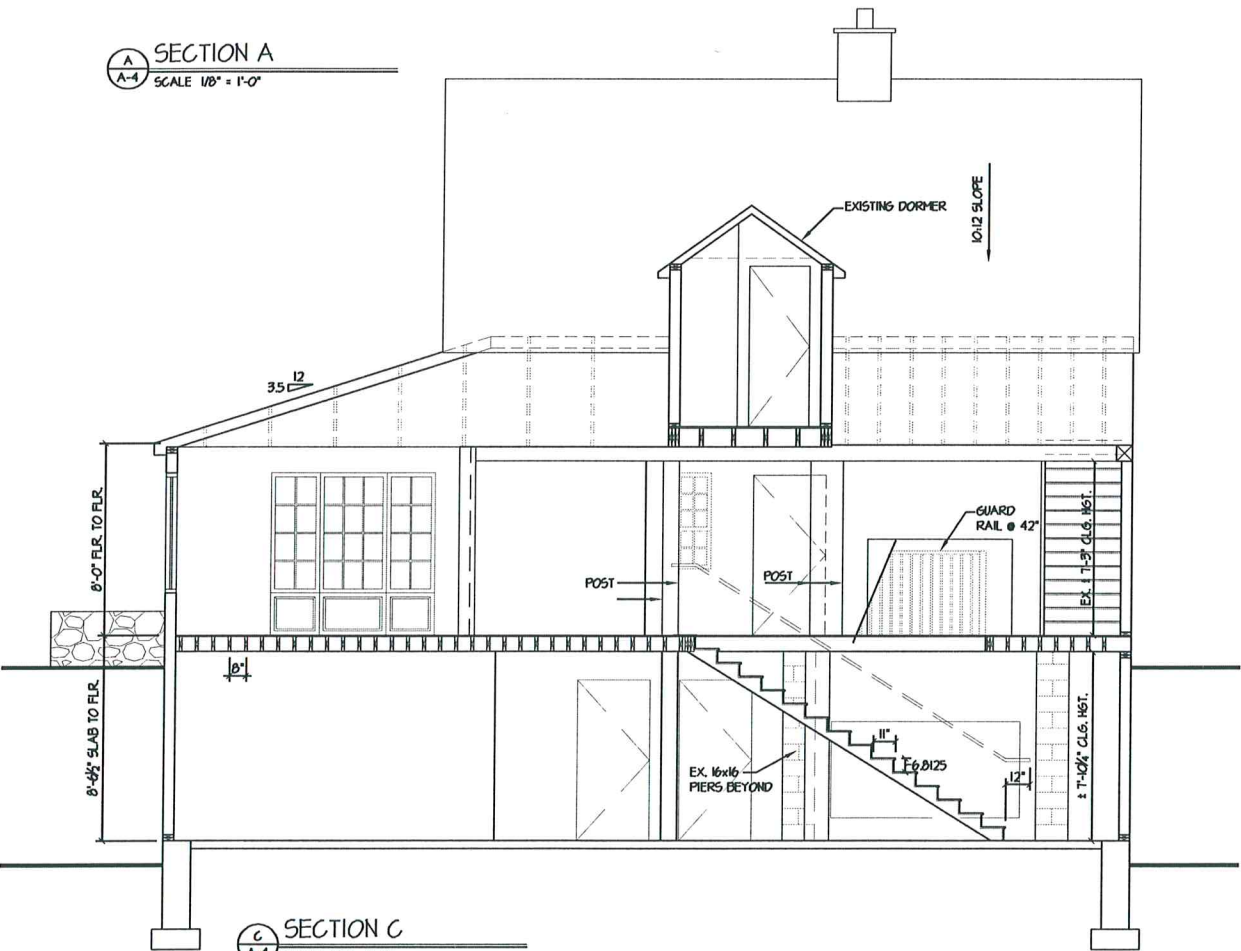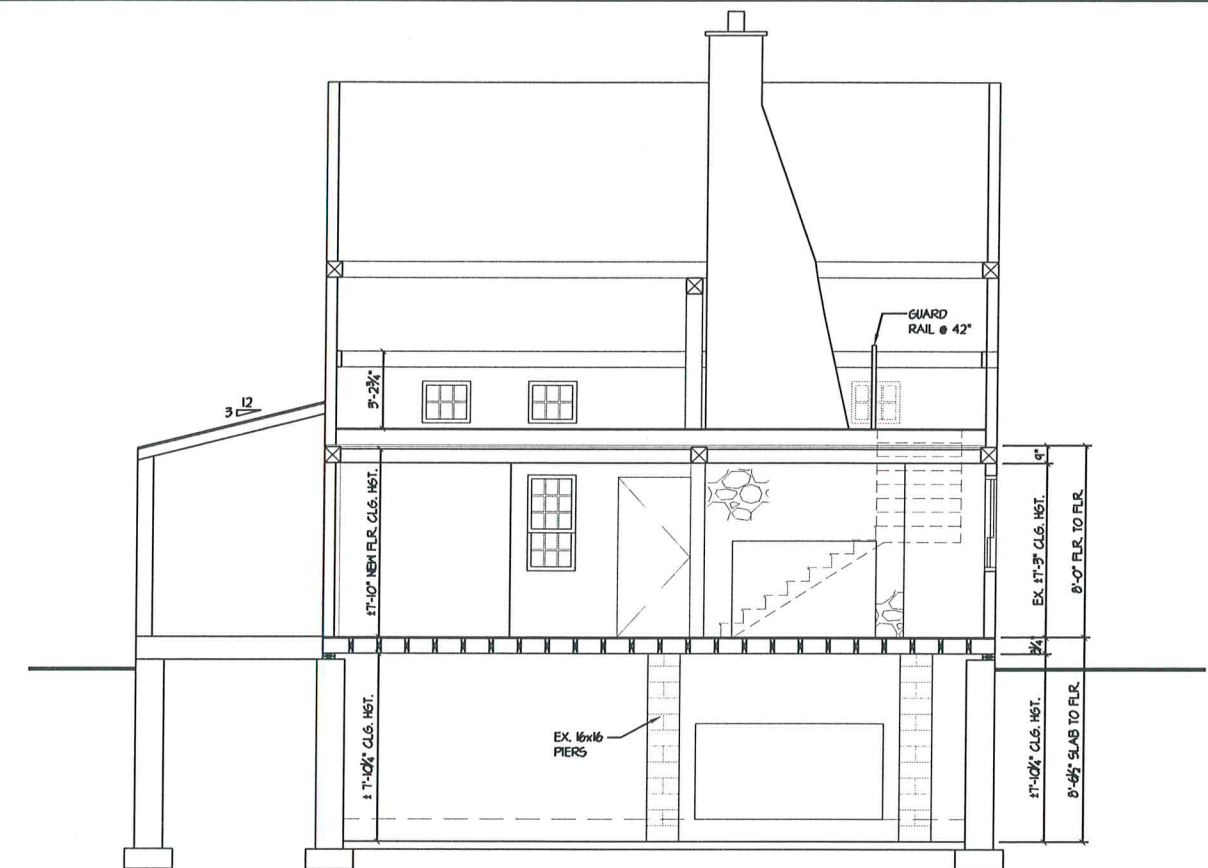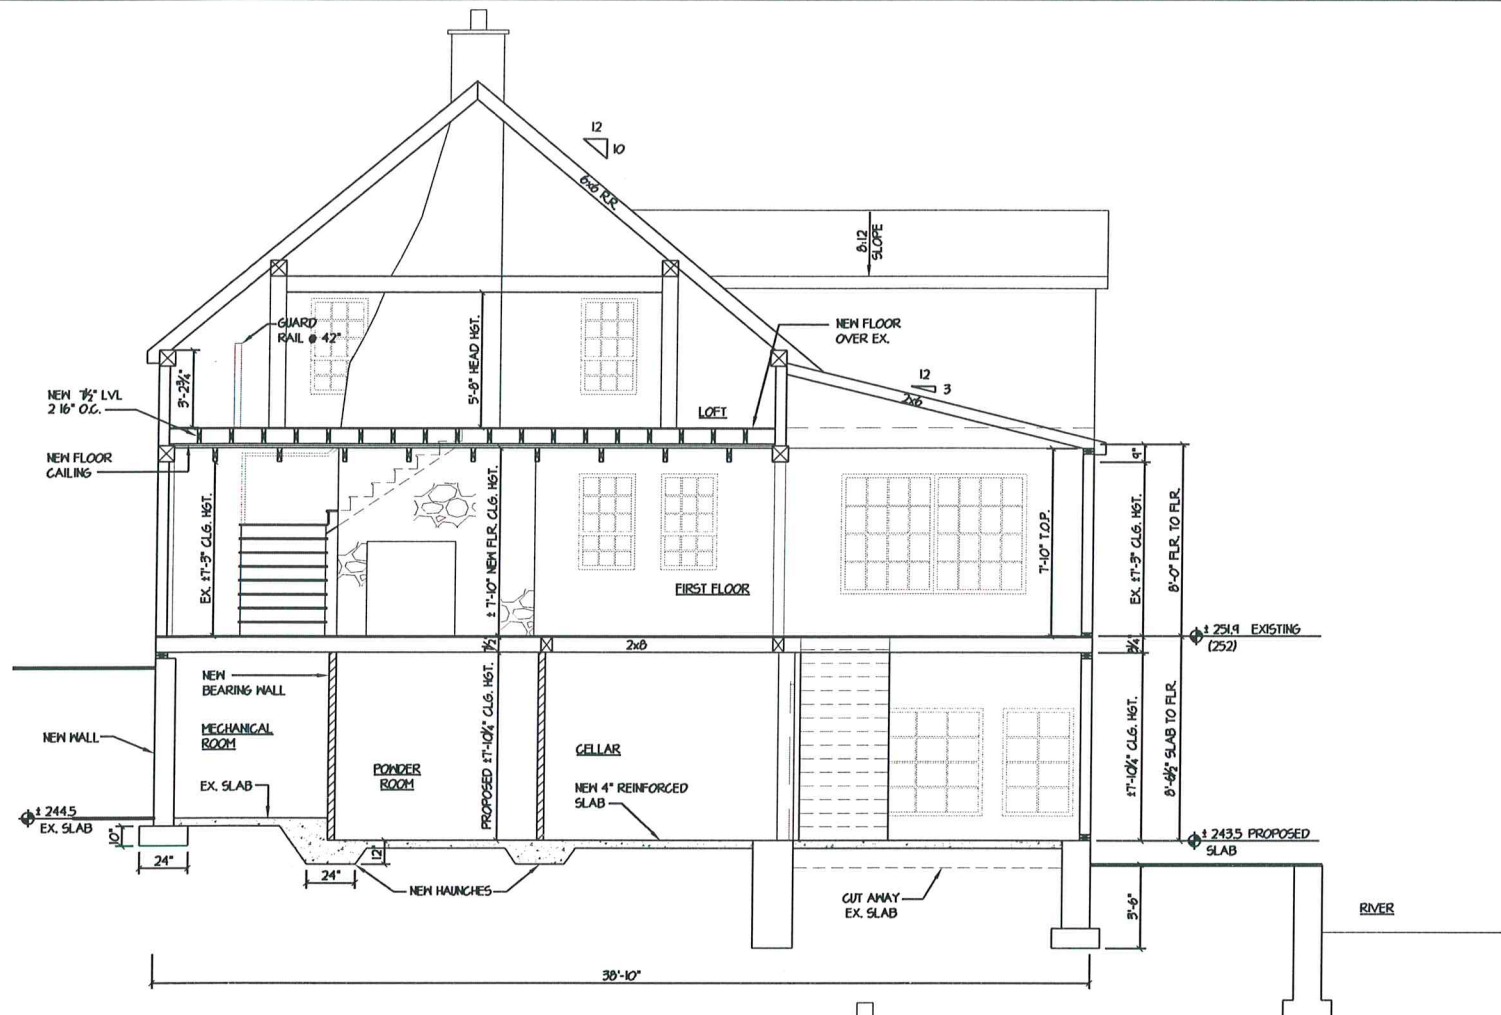

NOT FOR
CONSTRUCTION

ROBERT STORM
ARCHITECTS

PHONE 203.222.9055
315 MAIN STREET WESTPORT, CT 06880

BRUCE'S MARBLE
& GRANITE
516 DANBURY ROAD
WILTON, CT





PROPOSED
SECTIONS
A, B, C & D

Job No. 1925

Date: Aug. 13, 2019

Scale: AS NOTED

A-4

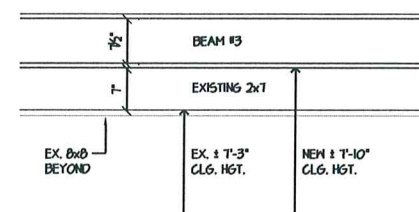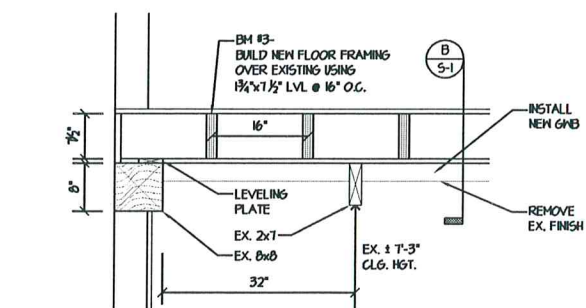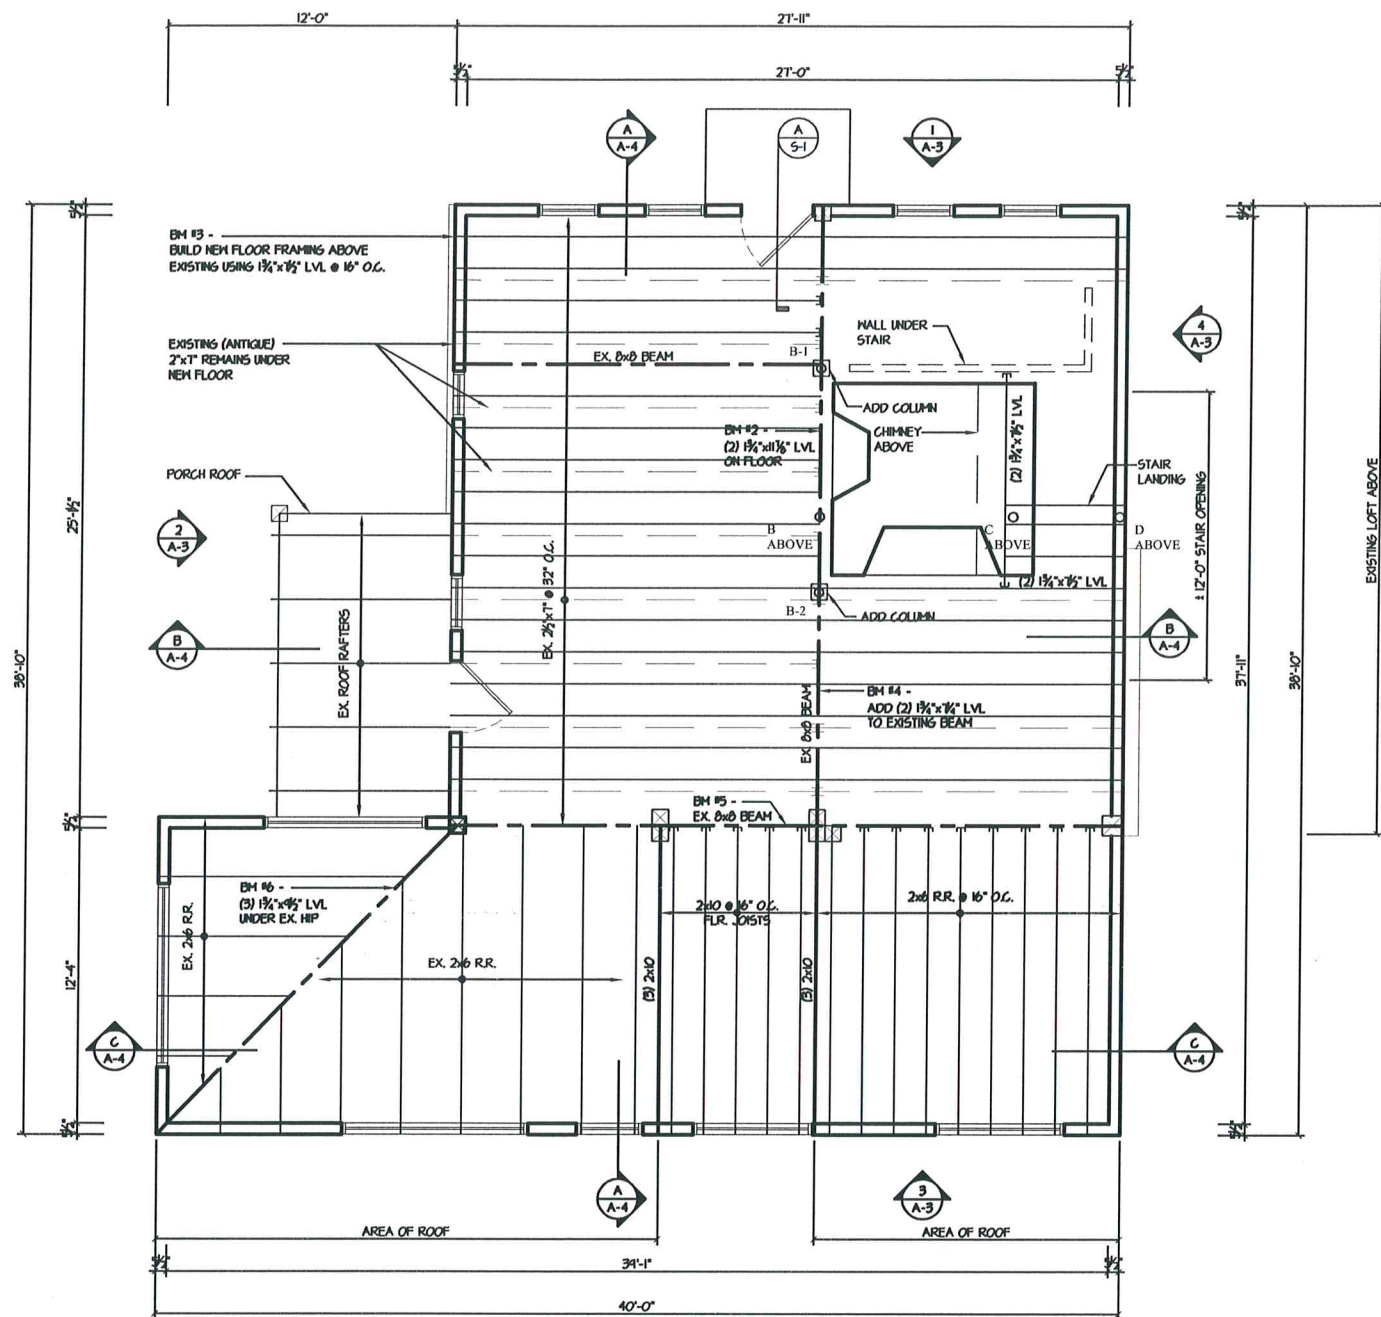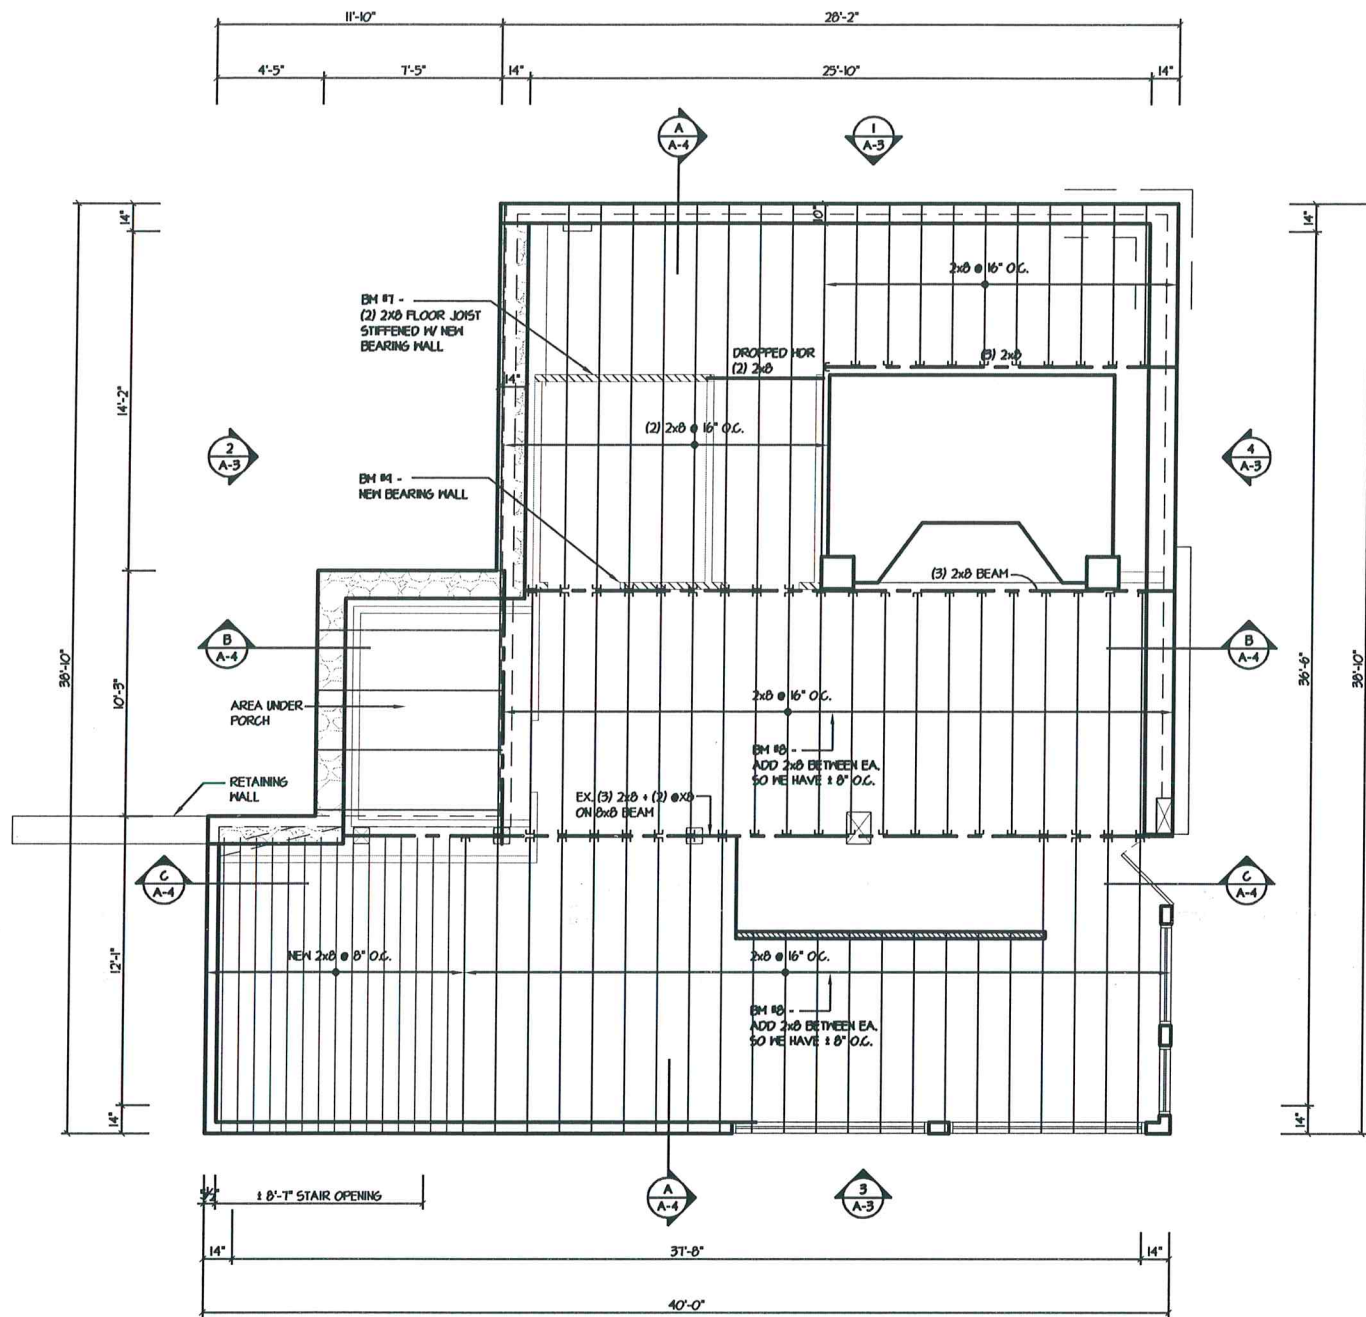

Issued For	Date
<u>Base Drawings</u>	08/16/19
<u>Design Development</u>	08/23/19
<u>Working Drawings 50%</u>	09/12/19
<u>Attorney Meeting</u>	10/02/19
<u>Update</u>	01/14/2020

SECOND FLOOR BEAM SCHEDULE -

BM #2 - (2) $1\frac{1}{2}" \times 11\frac{1}{2}"$ LVL
ON FLOOR

BM #3 - BUILD NEW FLOOR FRAMING ABOVE
EXISTING USING $1\frac{1}{2}" \times 1\frac{1}{2}"$ LVL @ 16" O.C.

BM #4 - ADD (2) $1\frac{1}{2}" \times 7\frac{1}{2}"$ LVL
TO EXISTING BEAM

BM #5 - ~~ADD~~ EXISTING

BM #6 - (3) $1\frac{1}{2}" \times 4\frac{1}{2}"$ LVL
UNDER EXISTING HIP

NOT FOR
CONSTRUCTION

ROBERT STORM
ARCHITECTS

PHONE 203-222-9055
315 MAIN STREET WESTPORT, CT 06880

**BRUCE'S MARBLE
& GRANITE**
516 DANBURY ROAD
WILTON, CT

Title: _____

PROPOSED
FIRST & SECOND
FLOOR FRAMING
PLANS

Job No.: 1925


Date: Aug. 13, 2019Scale: AS NOTED

S-1




Issued For	Date
Base Drawings	08/16/19
Design Development	08/23/19
Working Drawings 50%	09/12/19
Attorney Meeting	10/02/19
Update	01/14/2020

ROOF BEAM SCHEDULE -
BM #1 - (2) 1 3/4"x11 1/8" LVL RIDGE

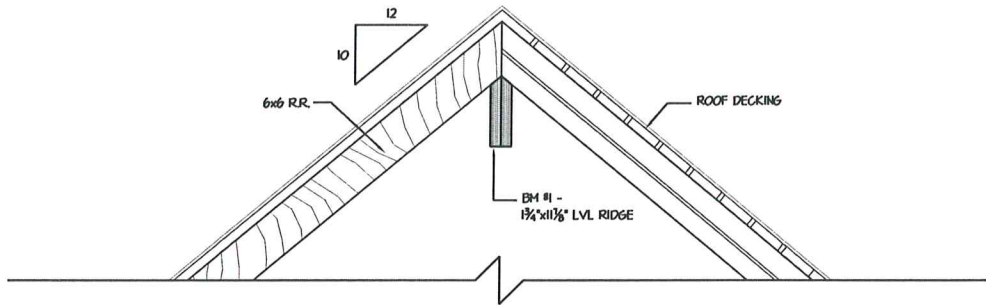

3 SECTION @ MAIN RIDGE
5-2 SCALE 3/8" = 1'-0"

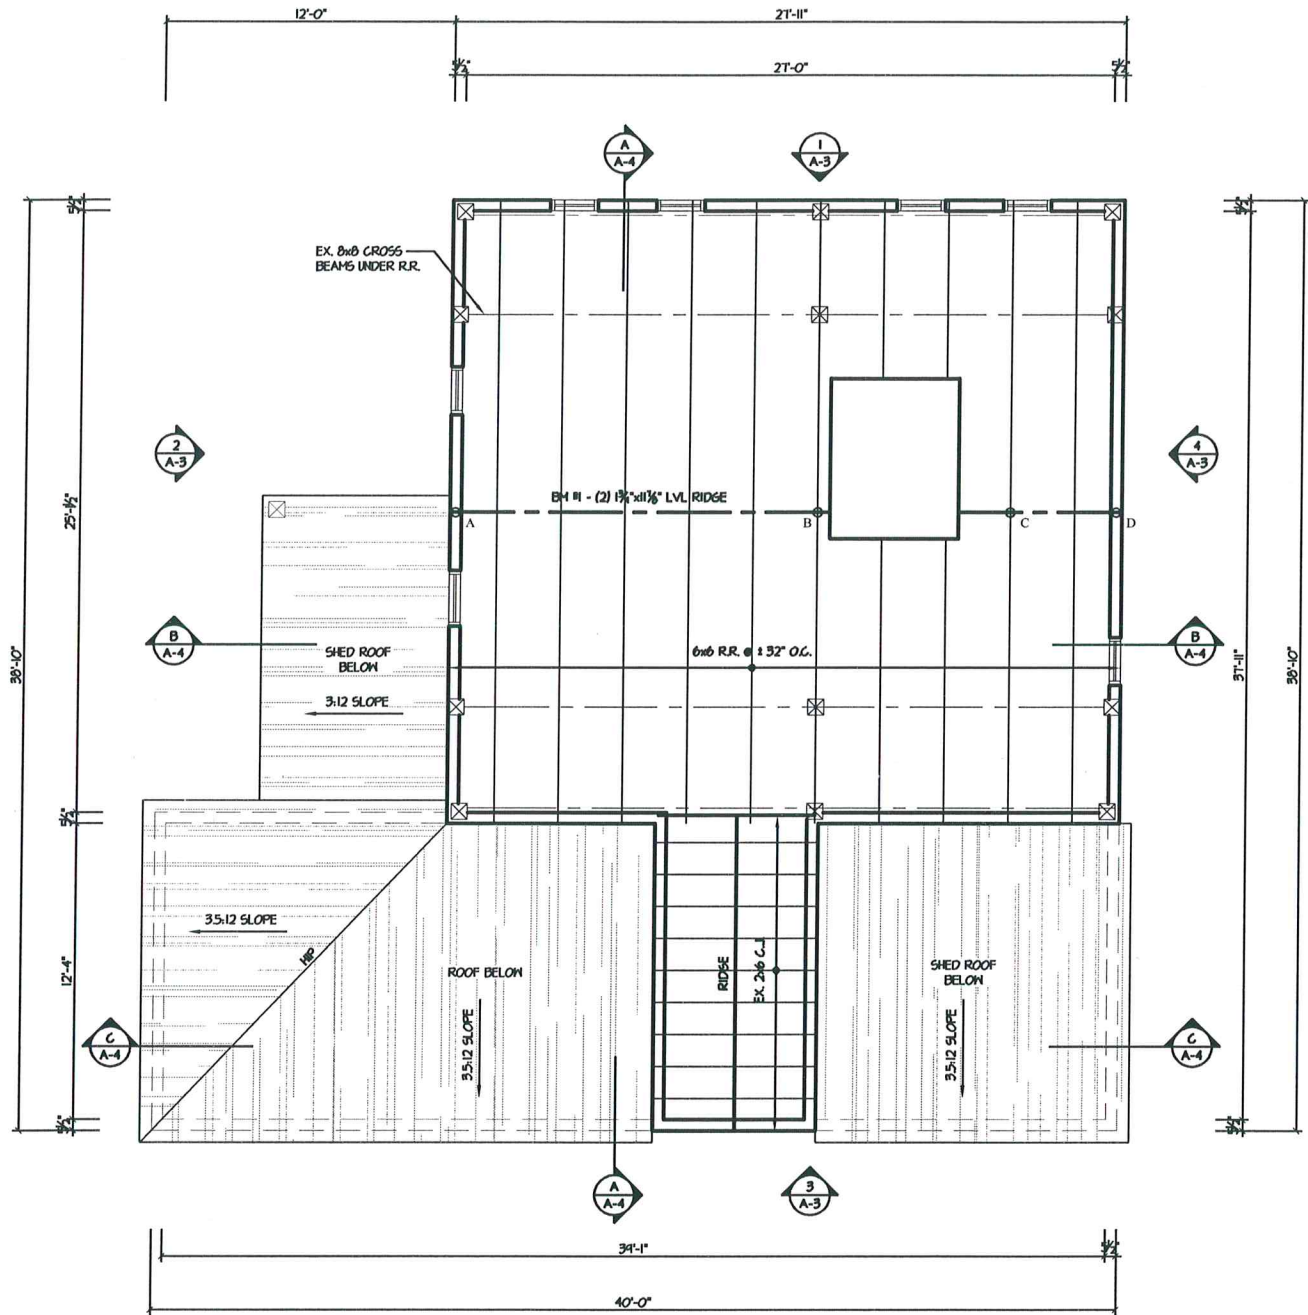

2 ROOF FRAMING PLAN
5-2 SCALE 1/8" = 1'-0"

NOT FOR
CONSTRUCTION

ROBERT STORM
ARCHITECTS

PHONE 203 222-9055
315 MAIN STREET WESTPORT, CT 06880

BRUCE'S MARBLE
& GRANITE
516 DANBURY ROAD
WILTON, CT


PROPOSED
ROOF FRAMING
PLAN

Job No.: 1925


Date: Aug. 13, 2019

Scale: AS NOTED

S-2

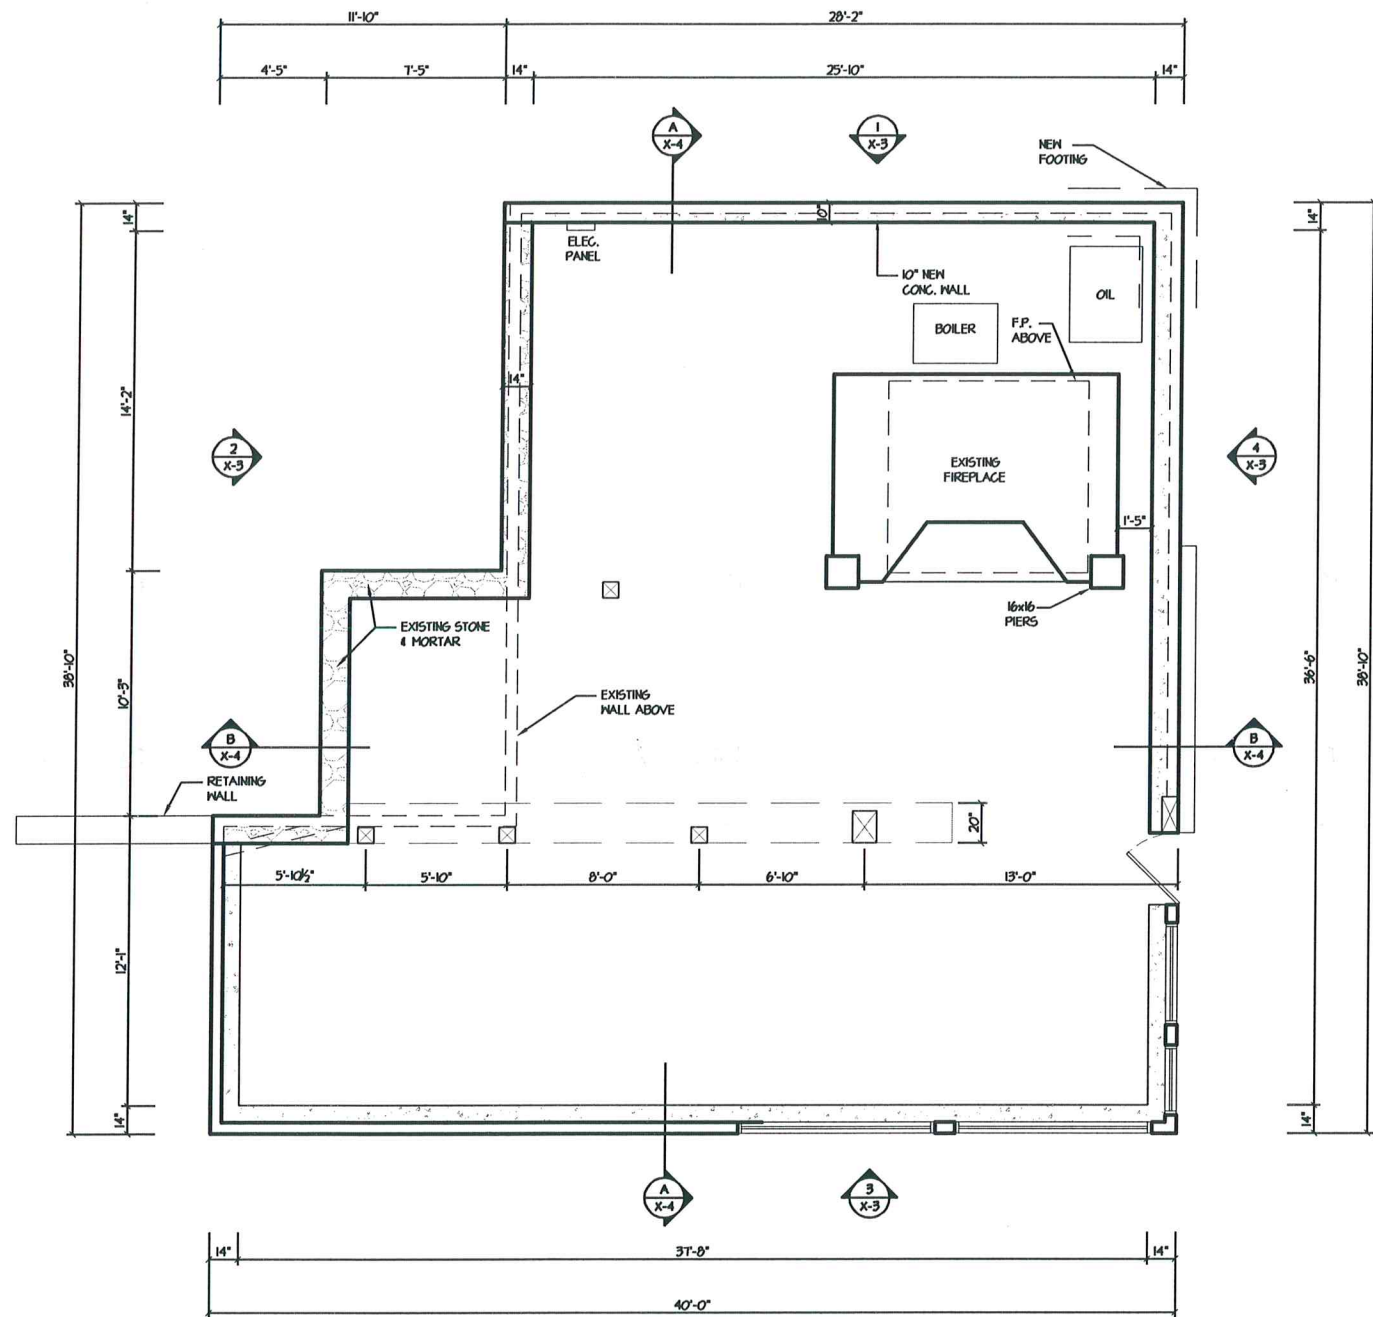[illegible]

EXISTING CELLAR/FOUNDATION PLAN
SCALE 1/8" = 1'-0"

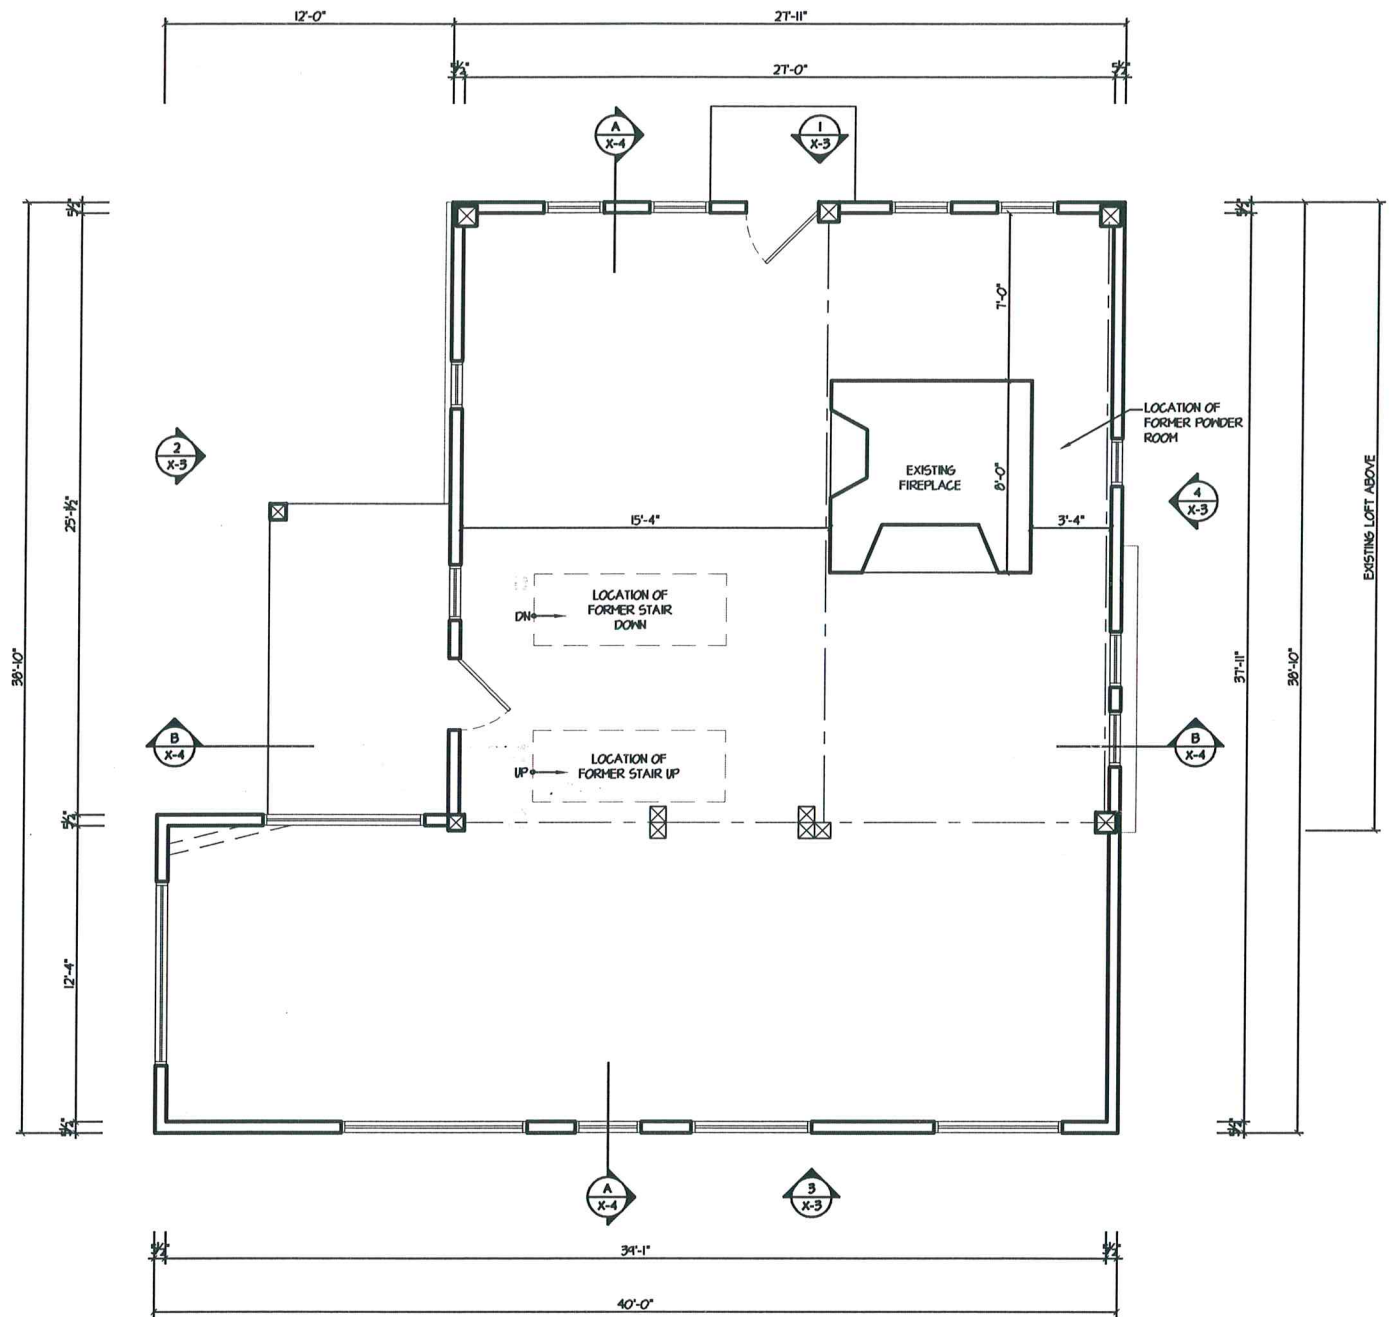

EXISTING FIRST FLOOR PLAN
SCALE 1/8" = 1'-0"

BUILDING WHEN PURCHASED HAD:
(2) FULL BATHROOM + (1) HALF BATH
THERE WAS A KITCHEN AND
LAUNDRY ROOM IN THE LOFT.

ROBERT STORM
ARCHITECTS

PHONE 203-222-9055
315 MAIN STREET WESTPORT, CT 06880

**BRUCE'S MARBLE
& GRANITE**
516 DANBURY ROAD
WILTON, CT

Title: _____

EXISTING CELLAR &
FIRST FLOOR PLANS
OBSERVED ON 8.13.19


Job No.: 1925Date: Aug. 13, 2019

Scale: AS NOTED


X-1



Issued For	Date
Base Drawings	08/16/19
Design Development	08/23/19
Working Drawings 50%	09/12/19
Attorney Meeting	10/02/19
Update	01/14/2020

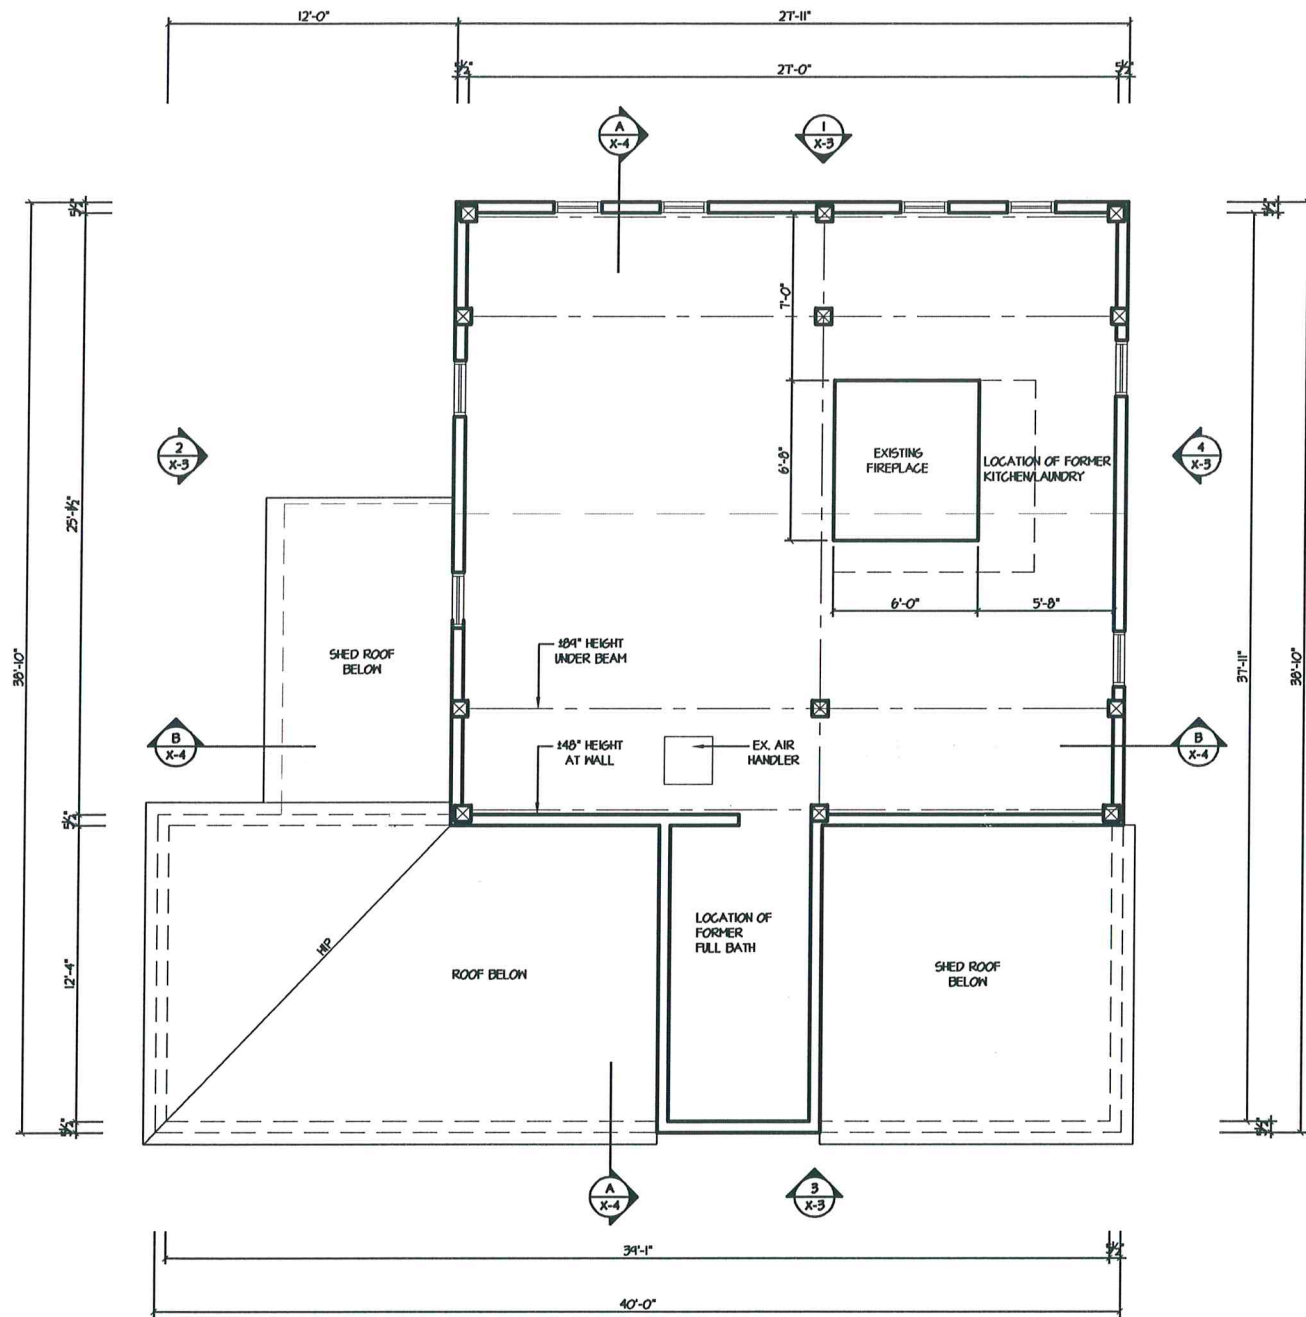

2
X-2
EXISTING LOFT FLOOR PLAN
SCALE 1/8" = 1'-0"

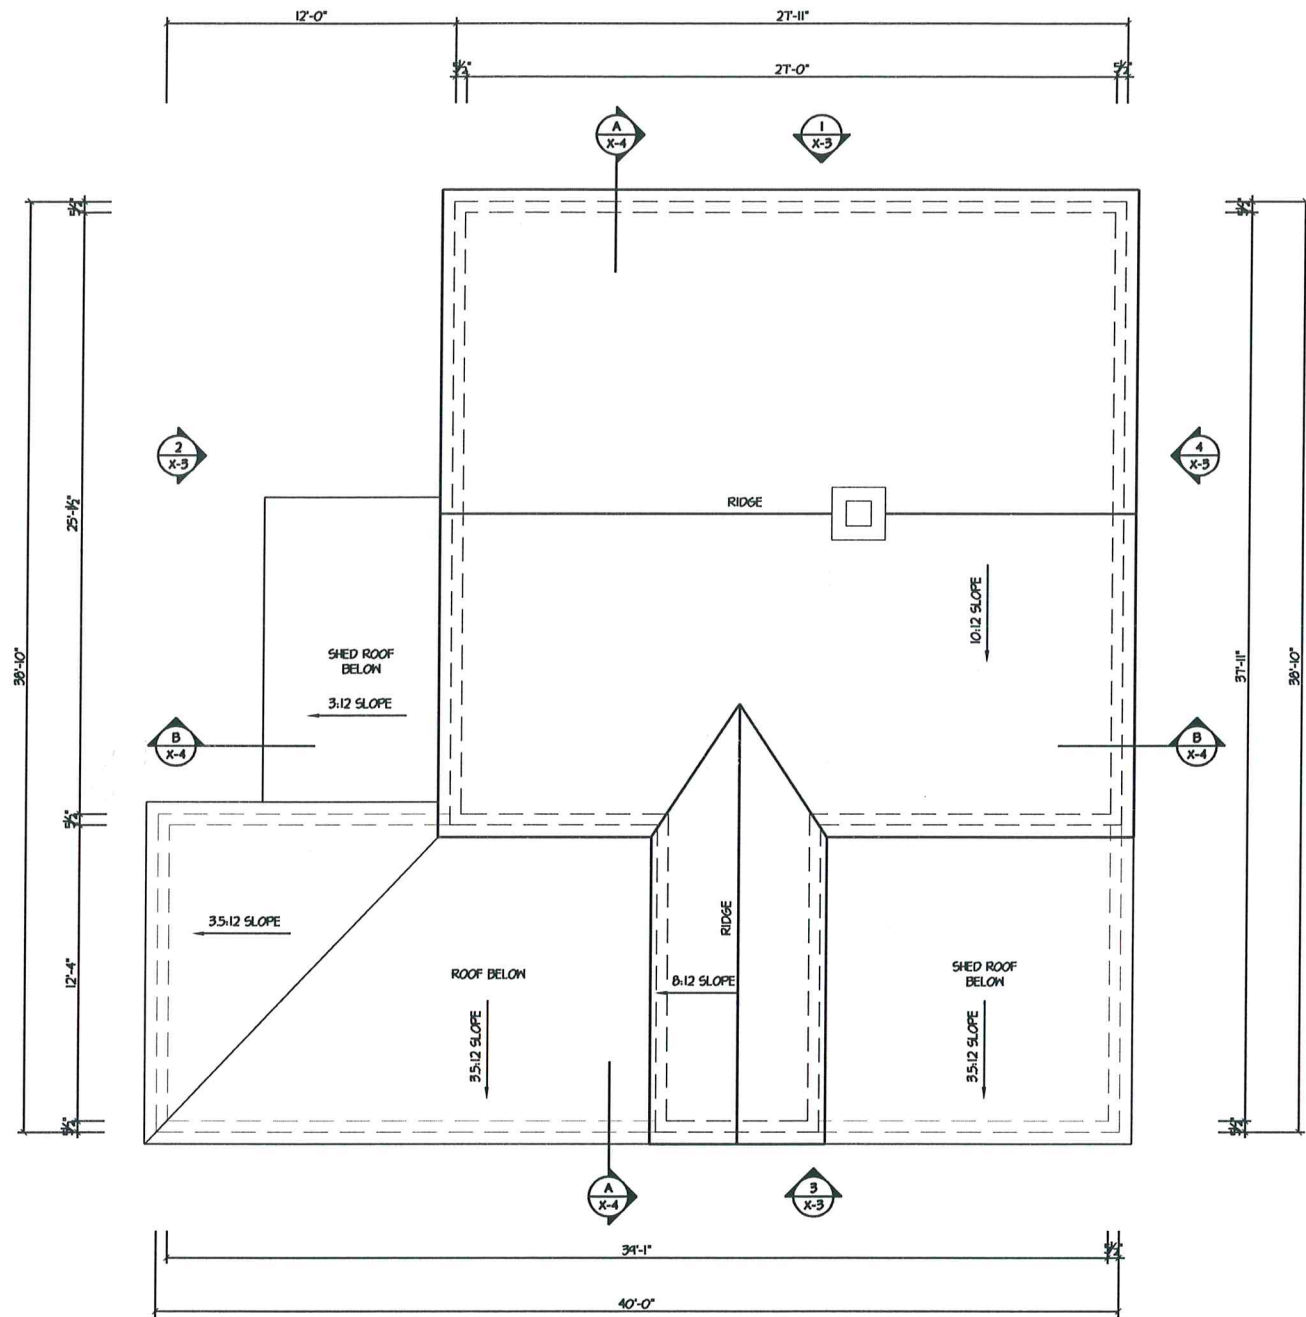

3
X-2
EXISTING ROOF PLAN
SCALE 1/8" = 1'-0"

ROBERT STORM
ARCHITECTS

PHONE 203 222-9055
315 MAIN STREET WESTPORT, CT 06880

BRUCE'S MARBLE
& GRANITE
516 DANBURY ROAD
WILTON, CT

Title:
EXISTING LOFT
FLOOR PLAN &
ROOF PLAN
OBSERVED ON 8.13.19

Job No.: 1925


Date: Aug. 13, 2019

Scale: AS NOTED


X-2




Issued For	Date
Base Drawings	08/16/19
Design Development	08/23/19
Working Drawings 50%	09/12/19
Attorney Meeting	10/02/19
Update	01/14/2020

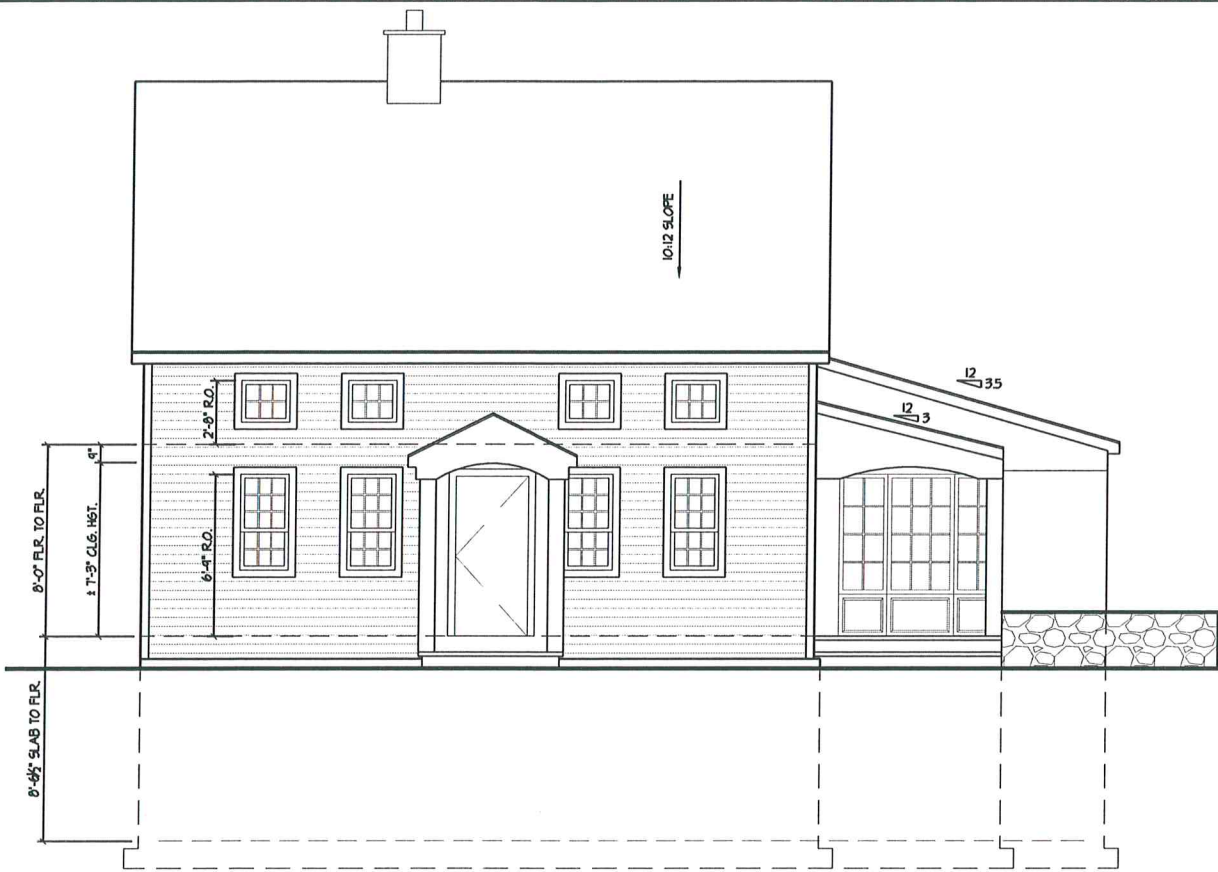


1 EXISTING FRONT ELEVATION
X-3 SCALE 1/8" = 1'-0"

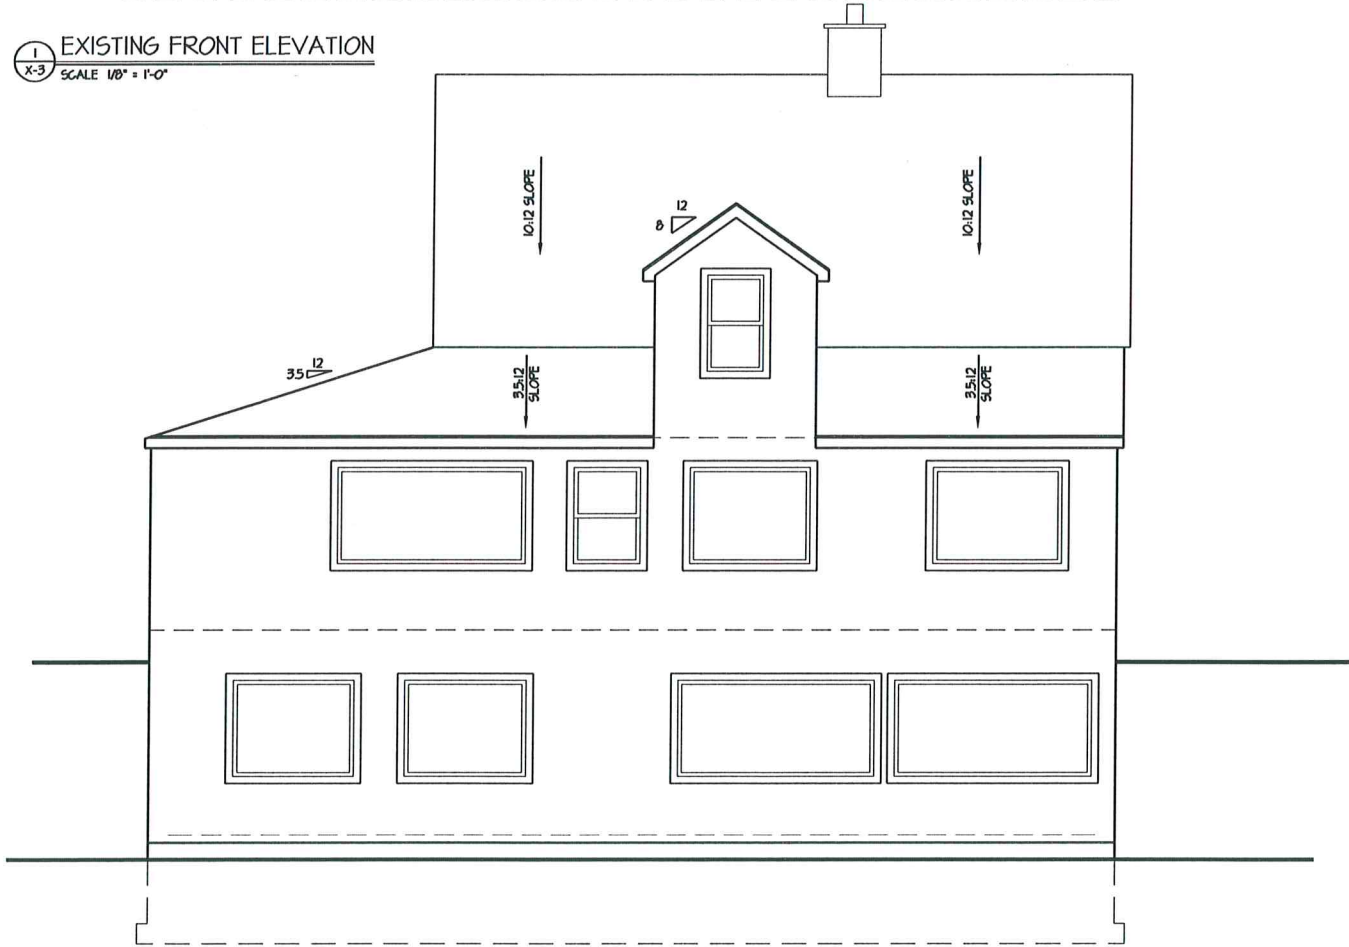

3 EXISTING REAR ELEVATION
X-3 SCALE 1/8" = 1'-0"

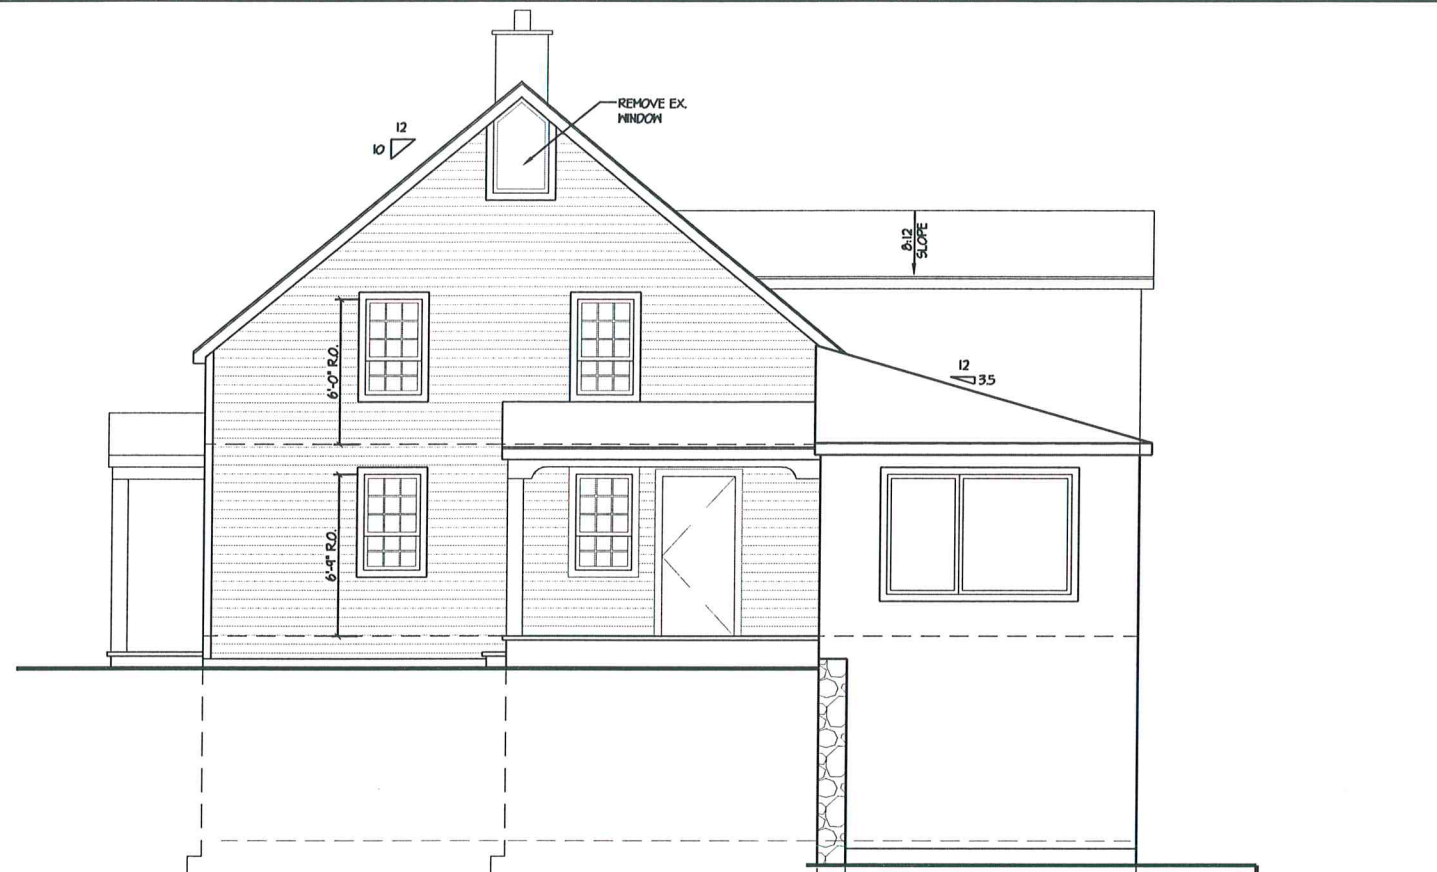

2 EXISTING RIGHT ELEVATION
X-3 SCALE 1/8" = 1'-0"

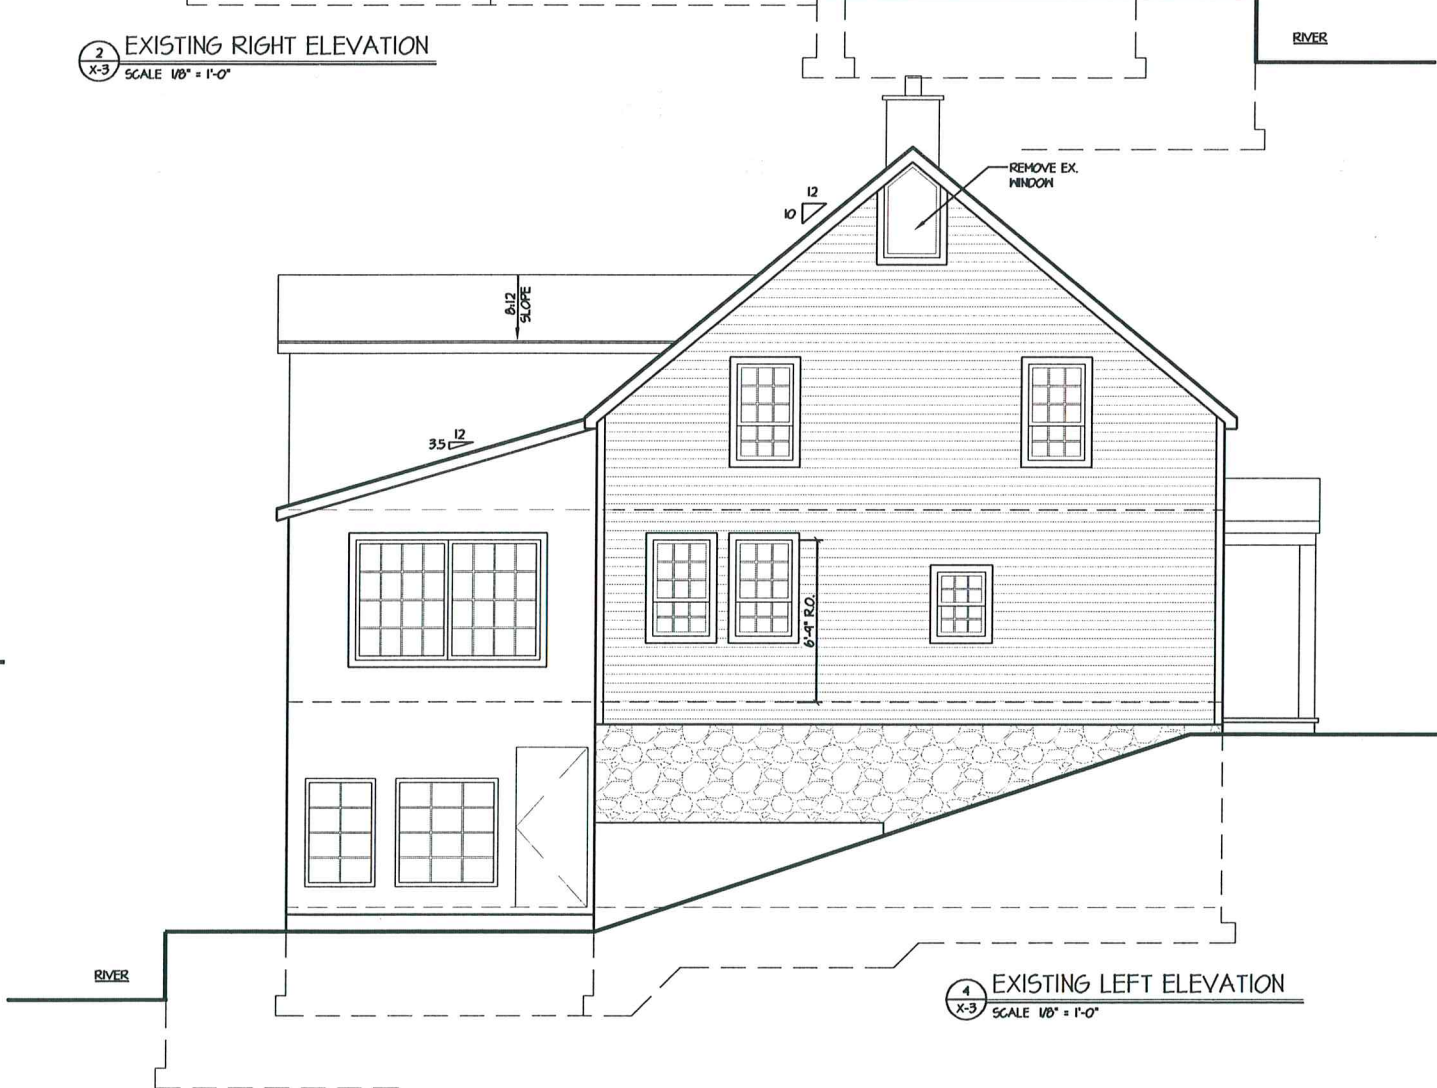

4 EXISTING LEFT ELEVATION
X-3 SCALE 1/8" = 1'-0"

ROBERT STORM
ARCHITECTS

PHONE 203.222.9055
315 MAIN STREET WESTPORT, CT 06880

BRUCE'S MARBLE
& GRANITE
516 DANBURY ROAD
WILTON, CT

Title:

EXISTING
ELEVATIONS

Job No.: 1925


Date: Aug. 13, 2019

Scale: AS NOTED


X-3



Issued For	Date
Base Drawings	08/16/19
Design Development	08/23/19
Working Drawings 50%	09/12/19
Attorney Meeting	10/02/19
Update	01/14/2020

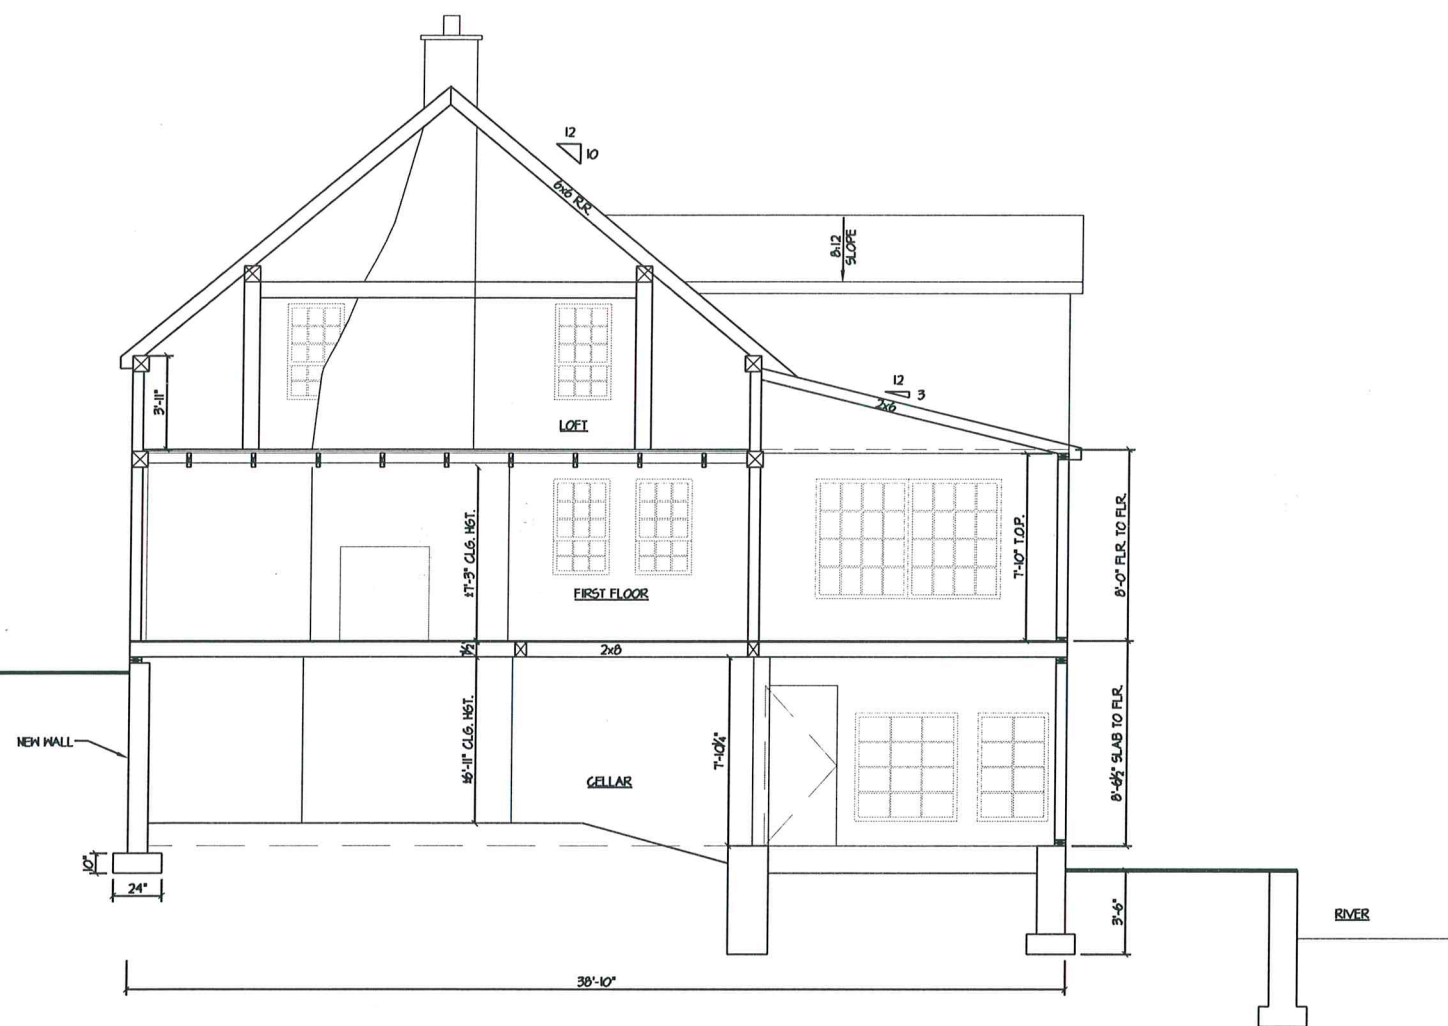

A
X-4
EXISTING SECTION A
SCALE 1/8" = 1'-0"

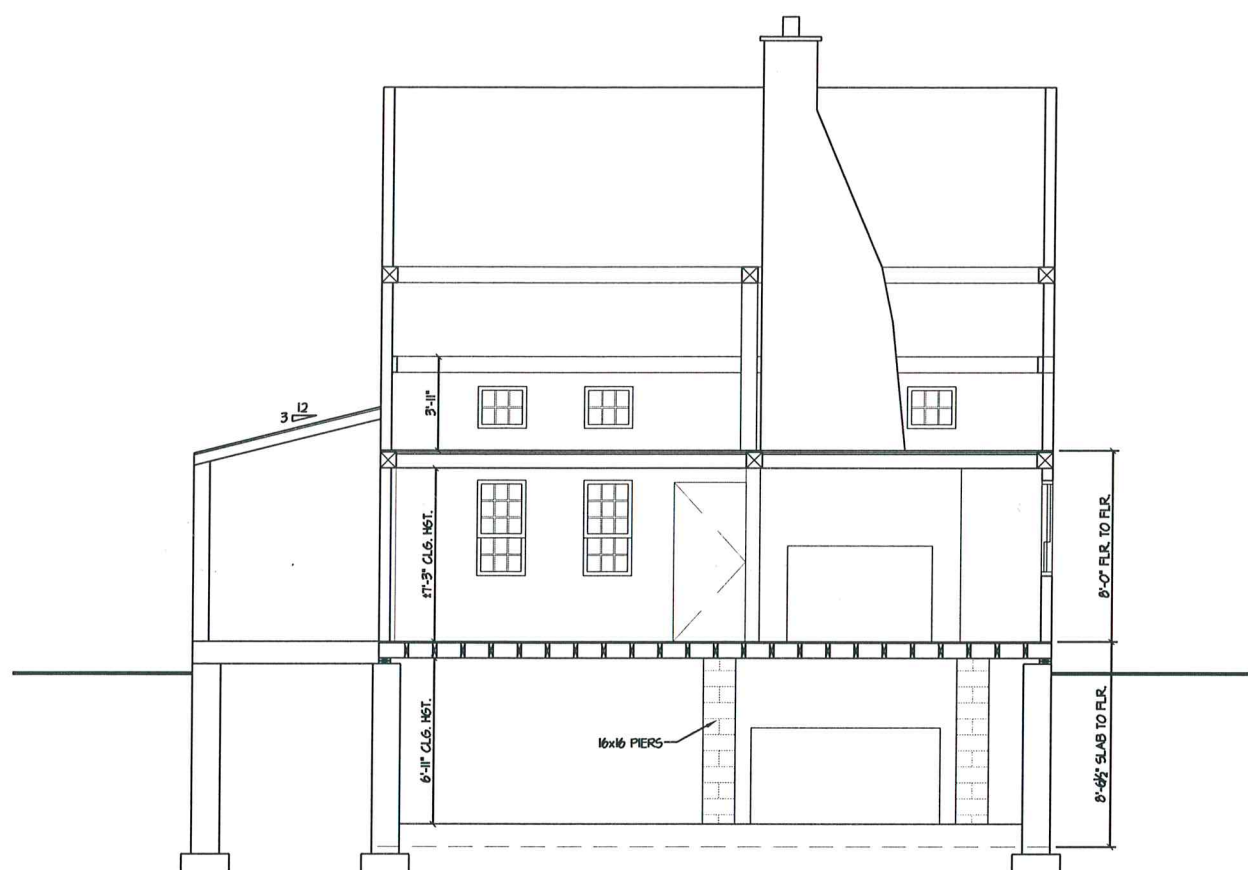

B
X-4
EXISTING SECTION B
SCALE 1/8" = 1'-0"

ROBERT STORM
ARCHITECTS

PHONE 203 222 9055
315 MAIN STREET WESTPORT, CT 06880

BRUCE'S MARBLE
& GRANITE
516 DANBURY ROAD
WILTON, CT

Title: _____

EXISTING
SECTIONS A & B

Job No.: 1925

Date: Aug. 13, 2019

Scale: AS NOTED

X-4