



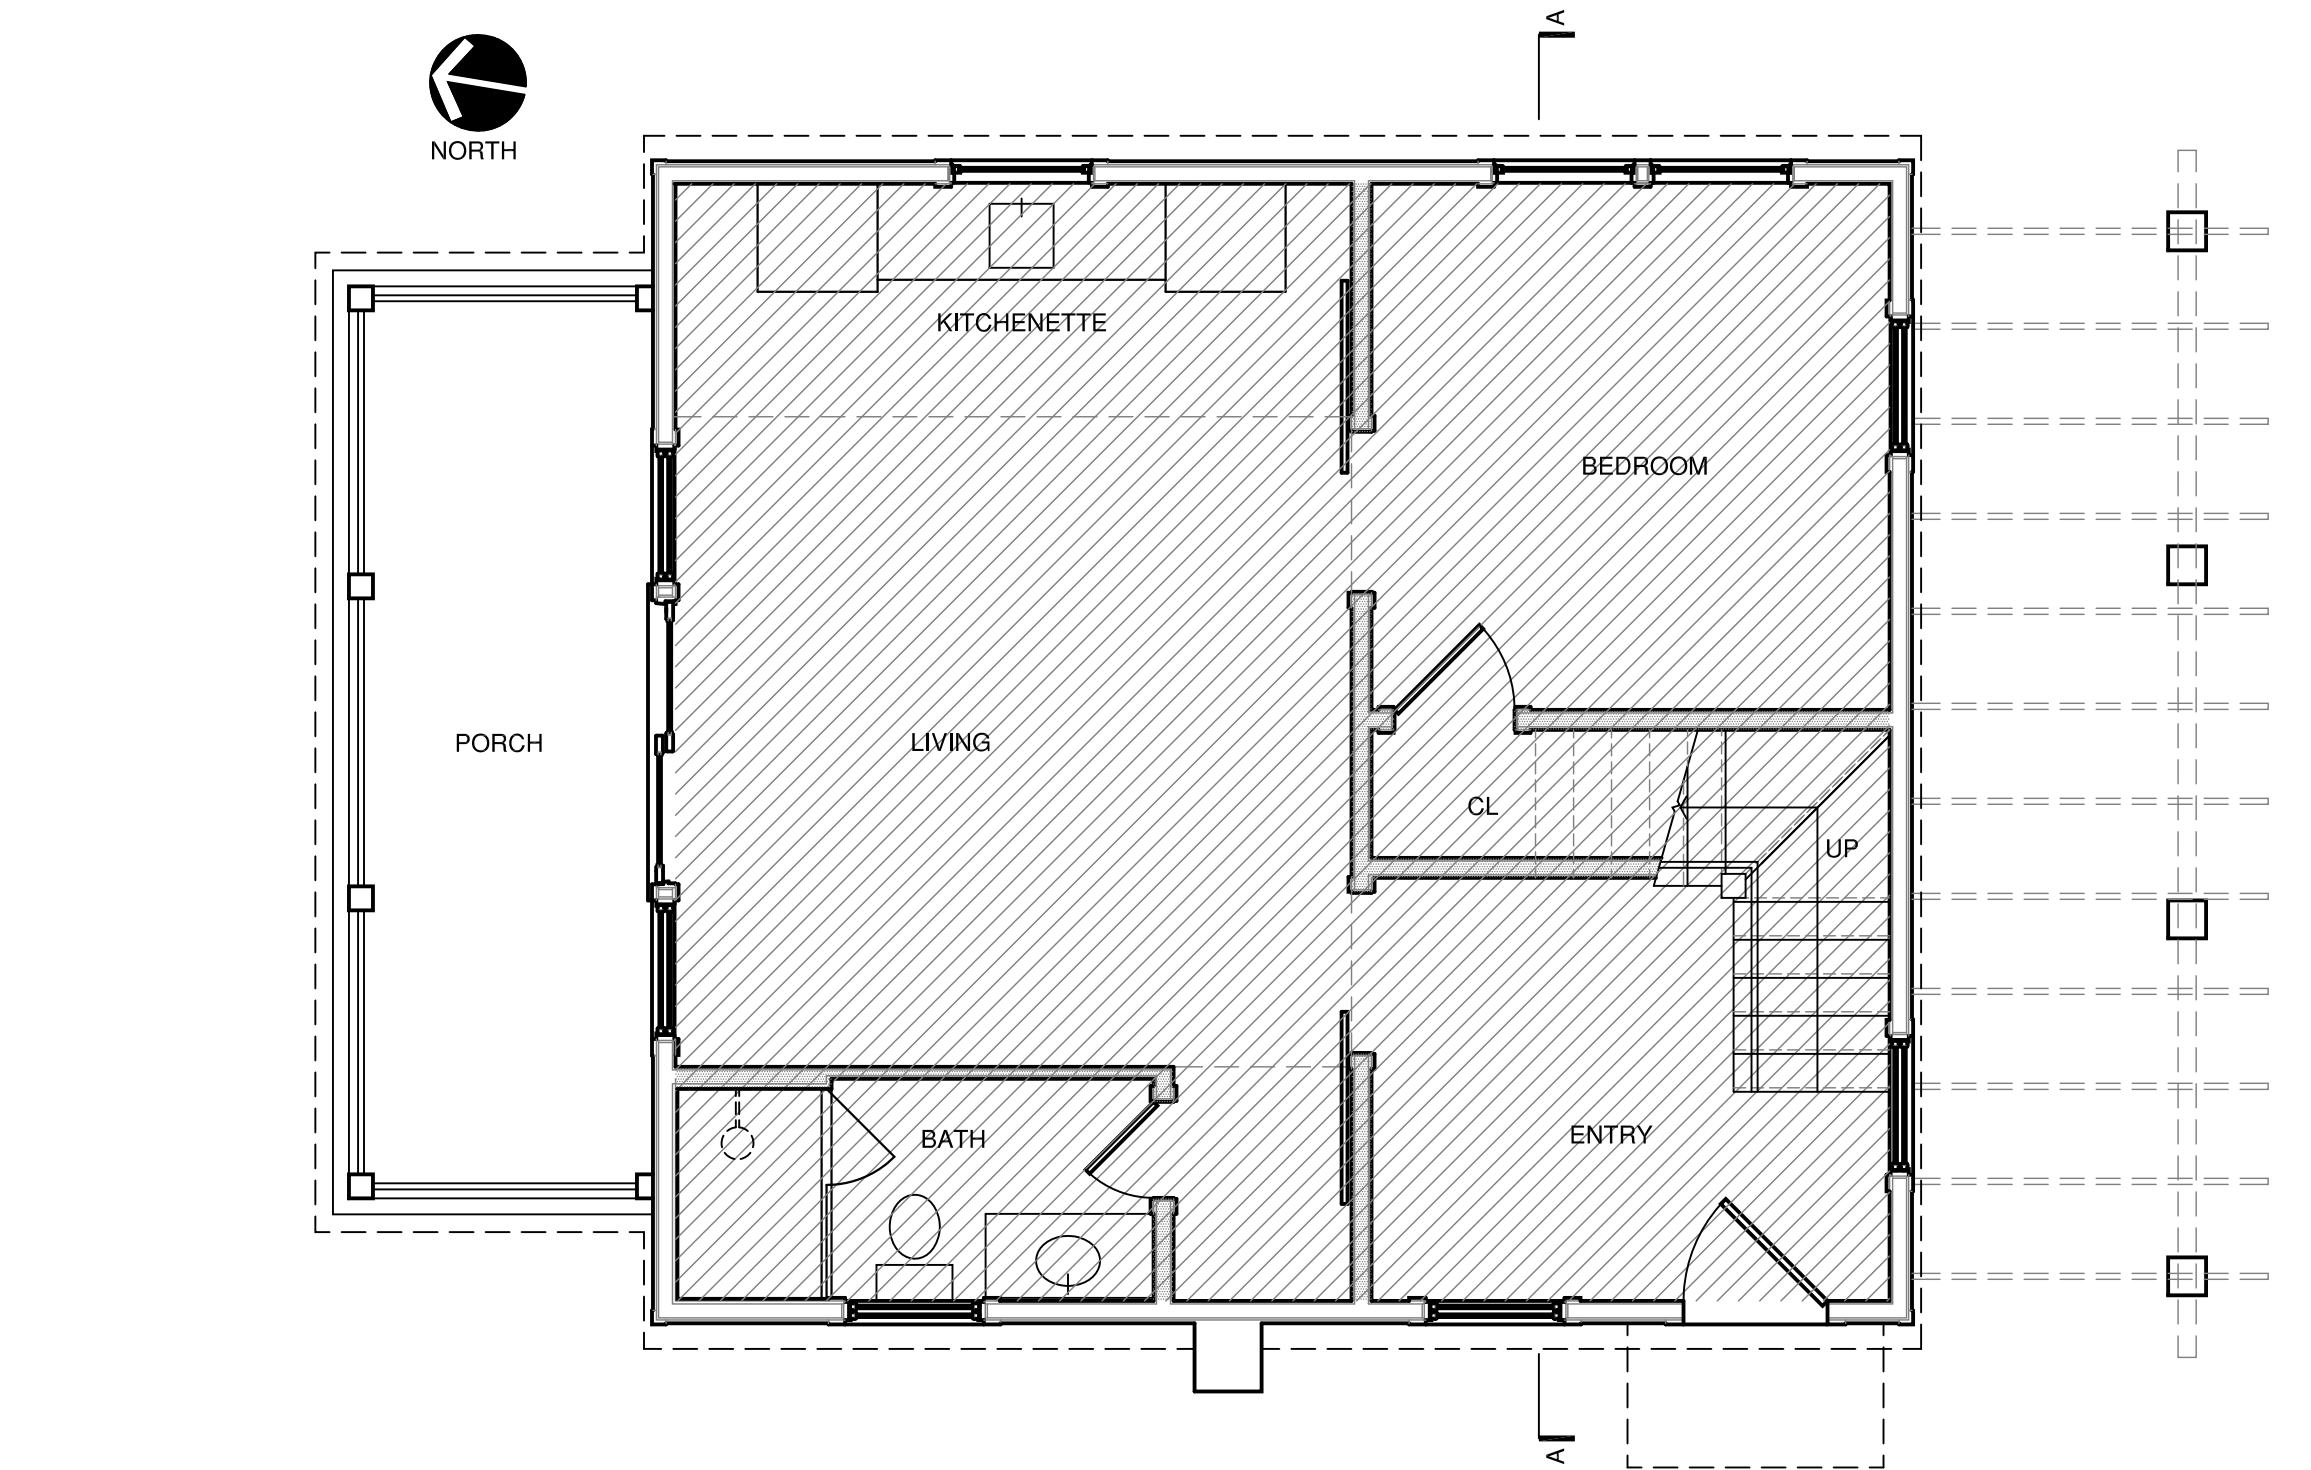

1 FIRST FLOOR PLAN
A1.0 1/4"=1'-0"

FIRST FLOOR:
FINISHED FLOOR
LIVING AREA: 589 S.F.

PLAN

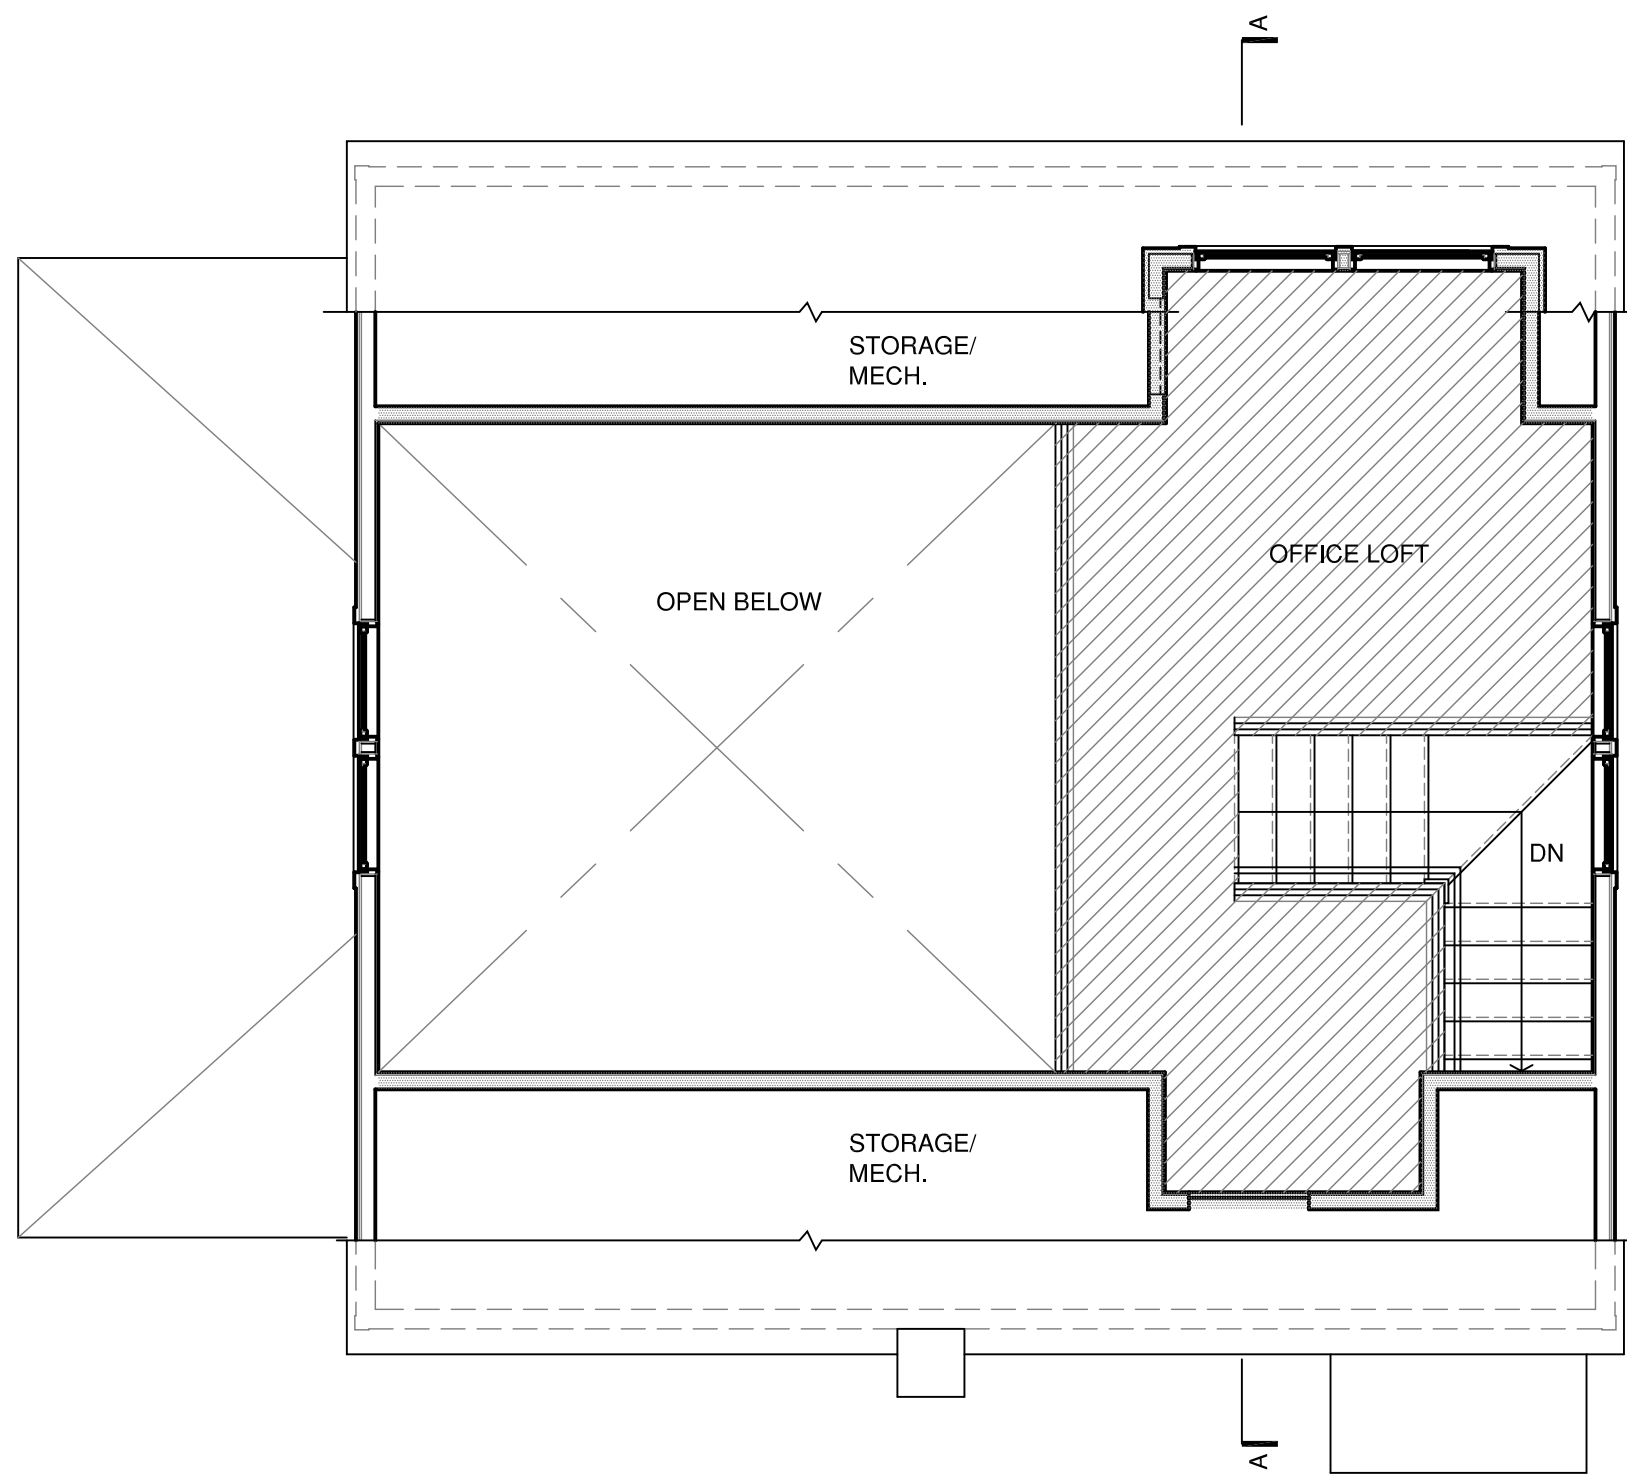

2 SECOND FLOOR PLAN
A1.0 1/4"=1'-0"

SECOND FLOOR:
FINISHED FLOOR
LIVING AREA: 157 S.F.

PLAN



3 SOUTH ELEVATION
A1.0 1/4"=1'-0"

ELEVATION



4 EAST ELEVATION
A1.0 1/4"=1'-0"

ELEVATION




5 NORTH ELEVATION
A1.0 1/4"=1'-0"

ELEVATION




6 WEST ELEVATION
A1.0 1/4"=1'-0"

ELEVATION

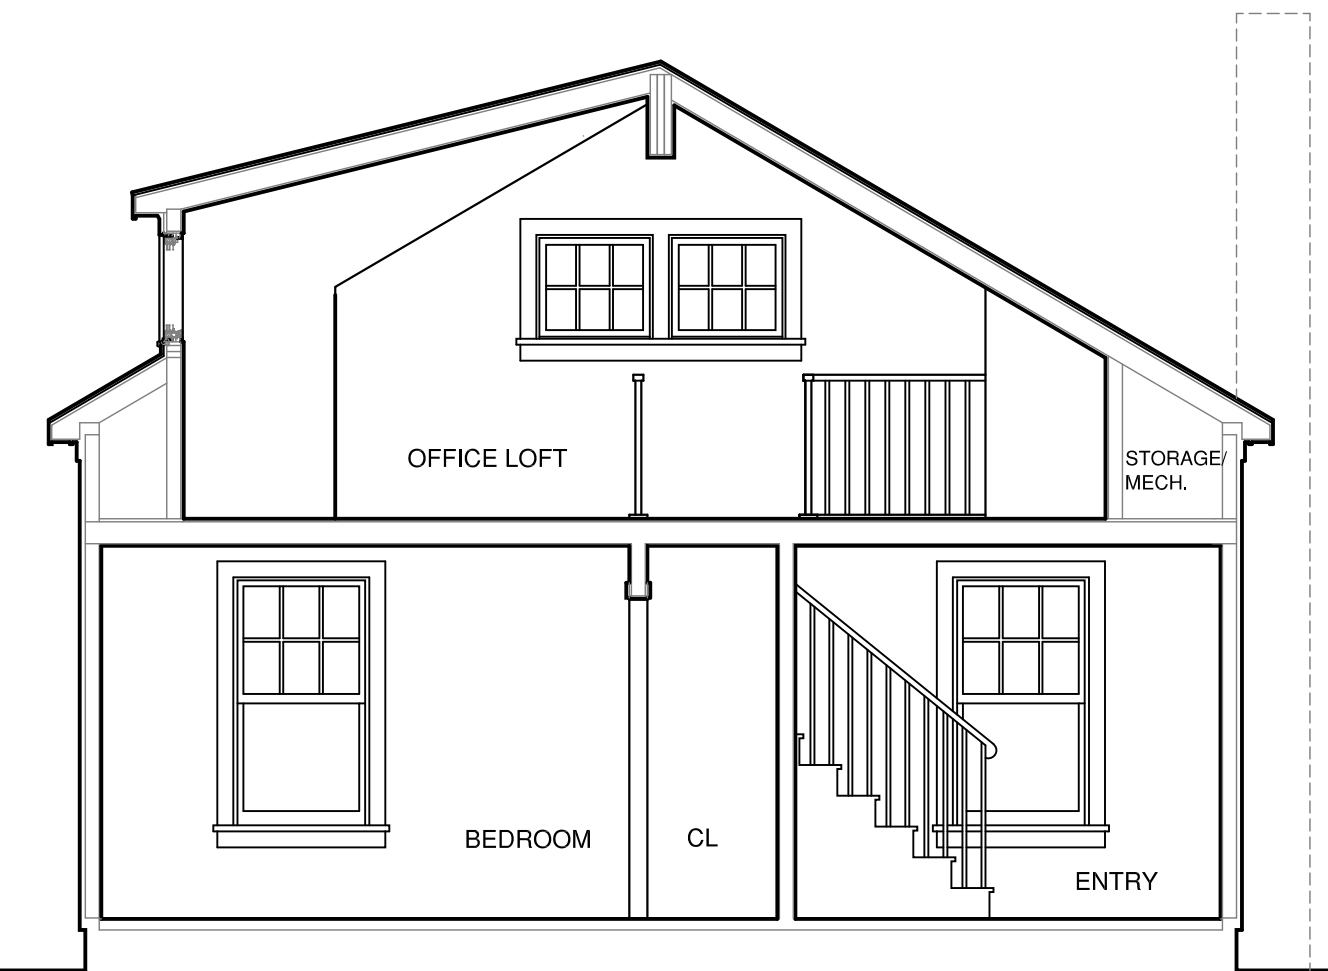

7 A-A SECTION
A1.0 1/4"=1'-0"

SECTION

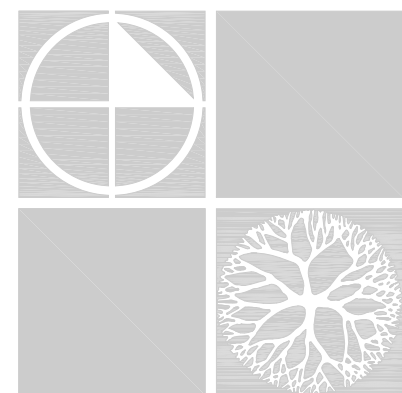

ERSKINE
ASSOCIATES
LLC

PO BOX 44, REDDING RIDGE CT 06876
TEL: 203-762-9017 FAX: 203-762-9018
WWW.ERSKINEASSOC.COM

Date	Issue
05/27/2020	For P & Z Permit
-	-
-	-
-	-
-	-
-	-
-	-
-	-
-	-

Drawing Title:
Cottage Renovation

Project:
Hughes Residence

Project Location:
134 Olmstead Hill Road
Wilton, Connecticut

Scale: 1/4"=1'-0"

Drawn by:

Reviewed by:

Project No.:

