


Last Saved: 10/13/2021
Plotted On: Oct 14, 2021 4:07pm By: Sansonm
Tighe & Bond: F:\FD73 Fuller\002 141 Danbury Road\Drawings\Figures\FD73-02-C-101-SITE.dwg

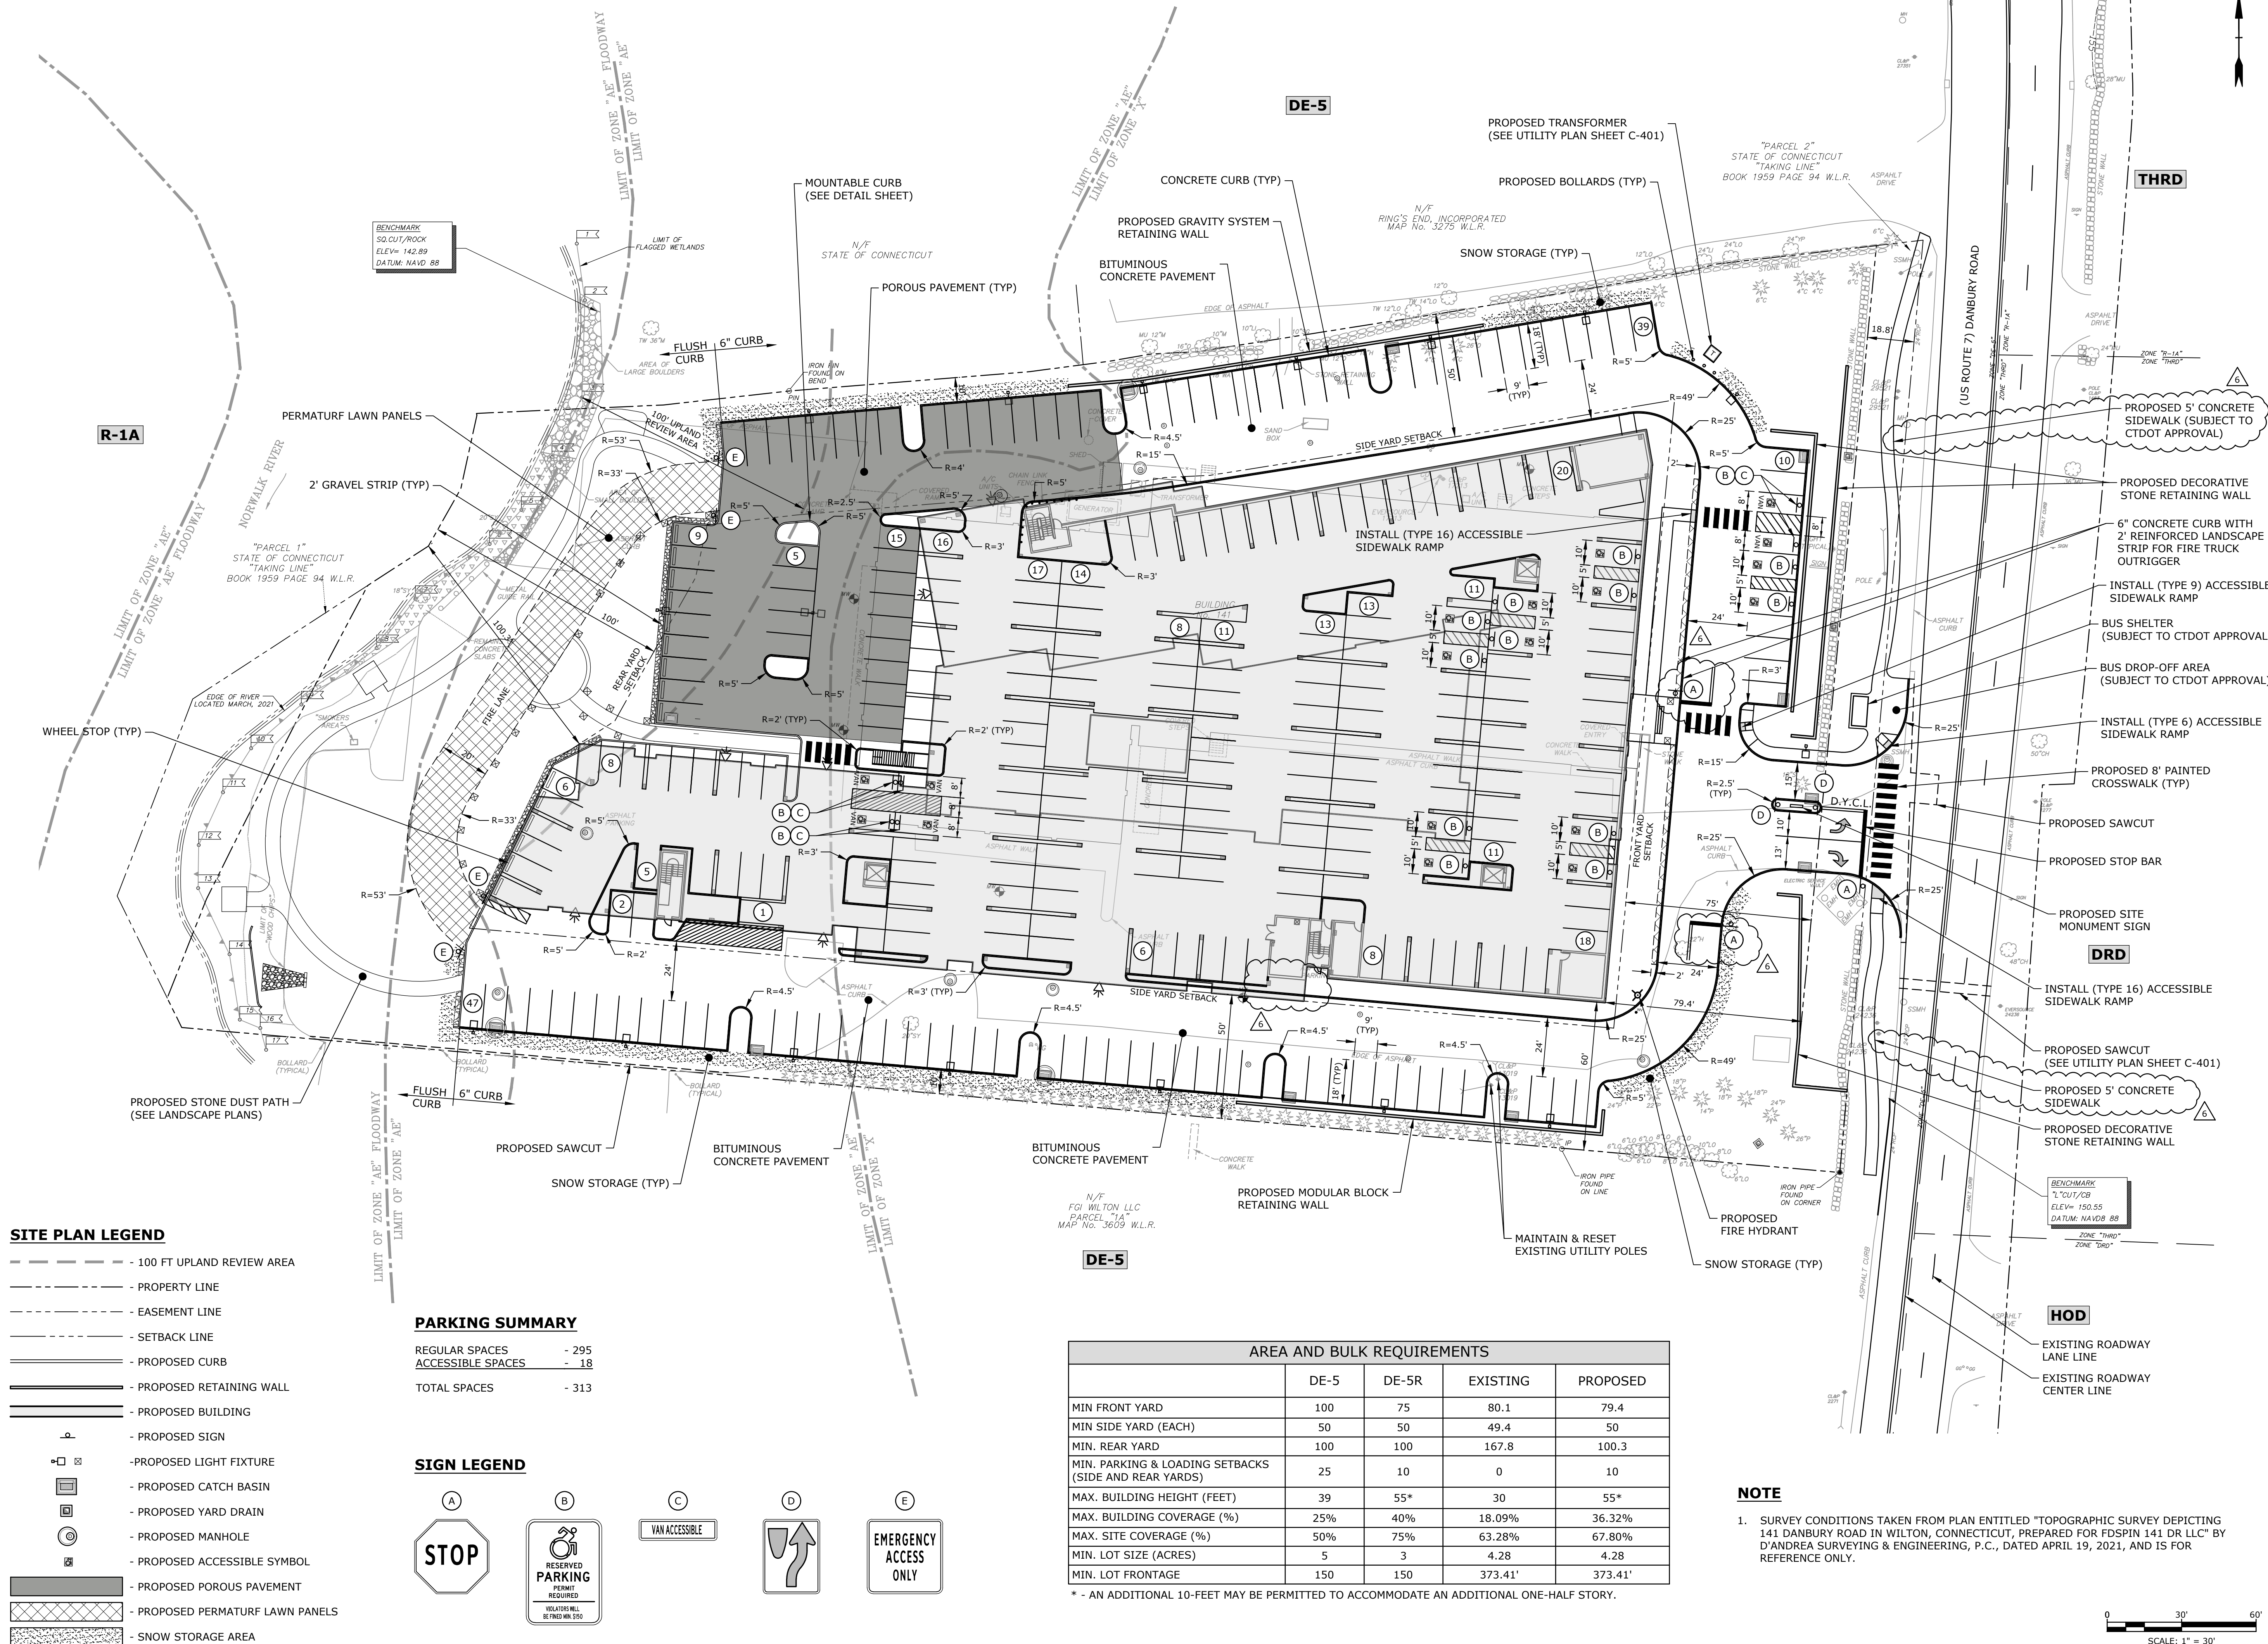

Tighe&Bond
1000 Bridgeport Avenue
Suite 320
Shelton, CT 06484
(203) 712-1100

ENVIRONMENTAL LAND SOLUTIONS, LLC
Landscape Architecture and Environmental Planning
8 KNIGHT STREET, SUITE 203
NORWALK, CONNECTICUT 06851
Tel: (203) 855-7879 Fax: (203) 855-7836
info@elslc.net www.elslc.net

TOWN SUBMISSION

141 Danbury Road

FDSPIN
141 DR, LLC

Wilton, Connecticut

MARK	DATE	DESCRIPTION
6	10/15/2021	DPW & TRAFFIC COMMENTS
5	10/8/2021	5 TH PARTY REVIEW COMMENTS
4	8/24/2021	FIRE MARSHALL COMMENTS
3	8/12/2021	FIRE MARSHALL COMMENTS
2	7/19/2021	REV'D ZONING TABLE
1	7/15/2021	REV'D BLDG & SITE LAYOUT

PROJECT NO: F0173-002

DATE: 06/07/2021

FILE: F0173-02-C-101-SITE.dwg

DRAWN BY: TAS


CHECKED: EWL

APPROVED: JWB

SITE LAYOUT PLAN

SCALE: 1" = 30'

C-101

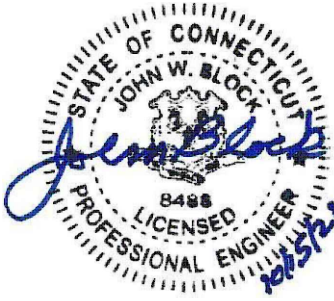

TOWN
SUBMISSION

141
Danbury Road

FDSPIN
141 DR, LLC



Wilton, Connecticut

MARK	DATE	DESCRIPTION
PROJECT NO:	F0173-002	
DATE:	10/15/2021	
FILE:	F0173-02-C-101-SITE.dwg	
DRAWN BY:	KM	
CHECKED:	EWL	
APPROVED:	JWB	

FIRE TRUCK TURNING
PLAN-CLOCKWISE

SCALE: 1" = 30'

C-103

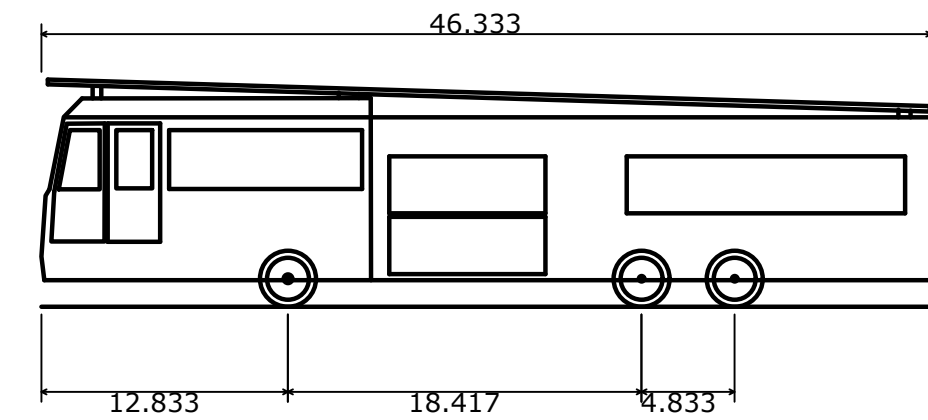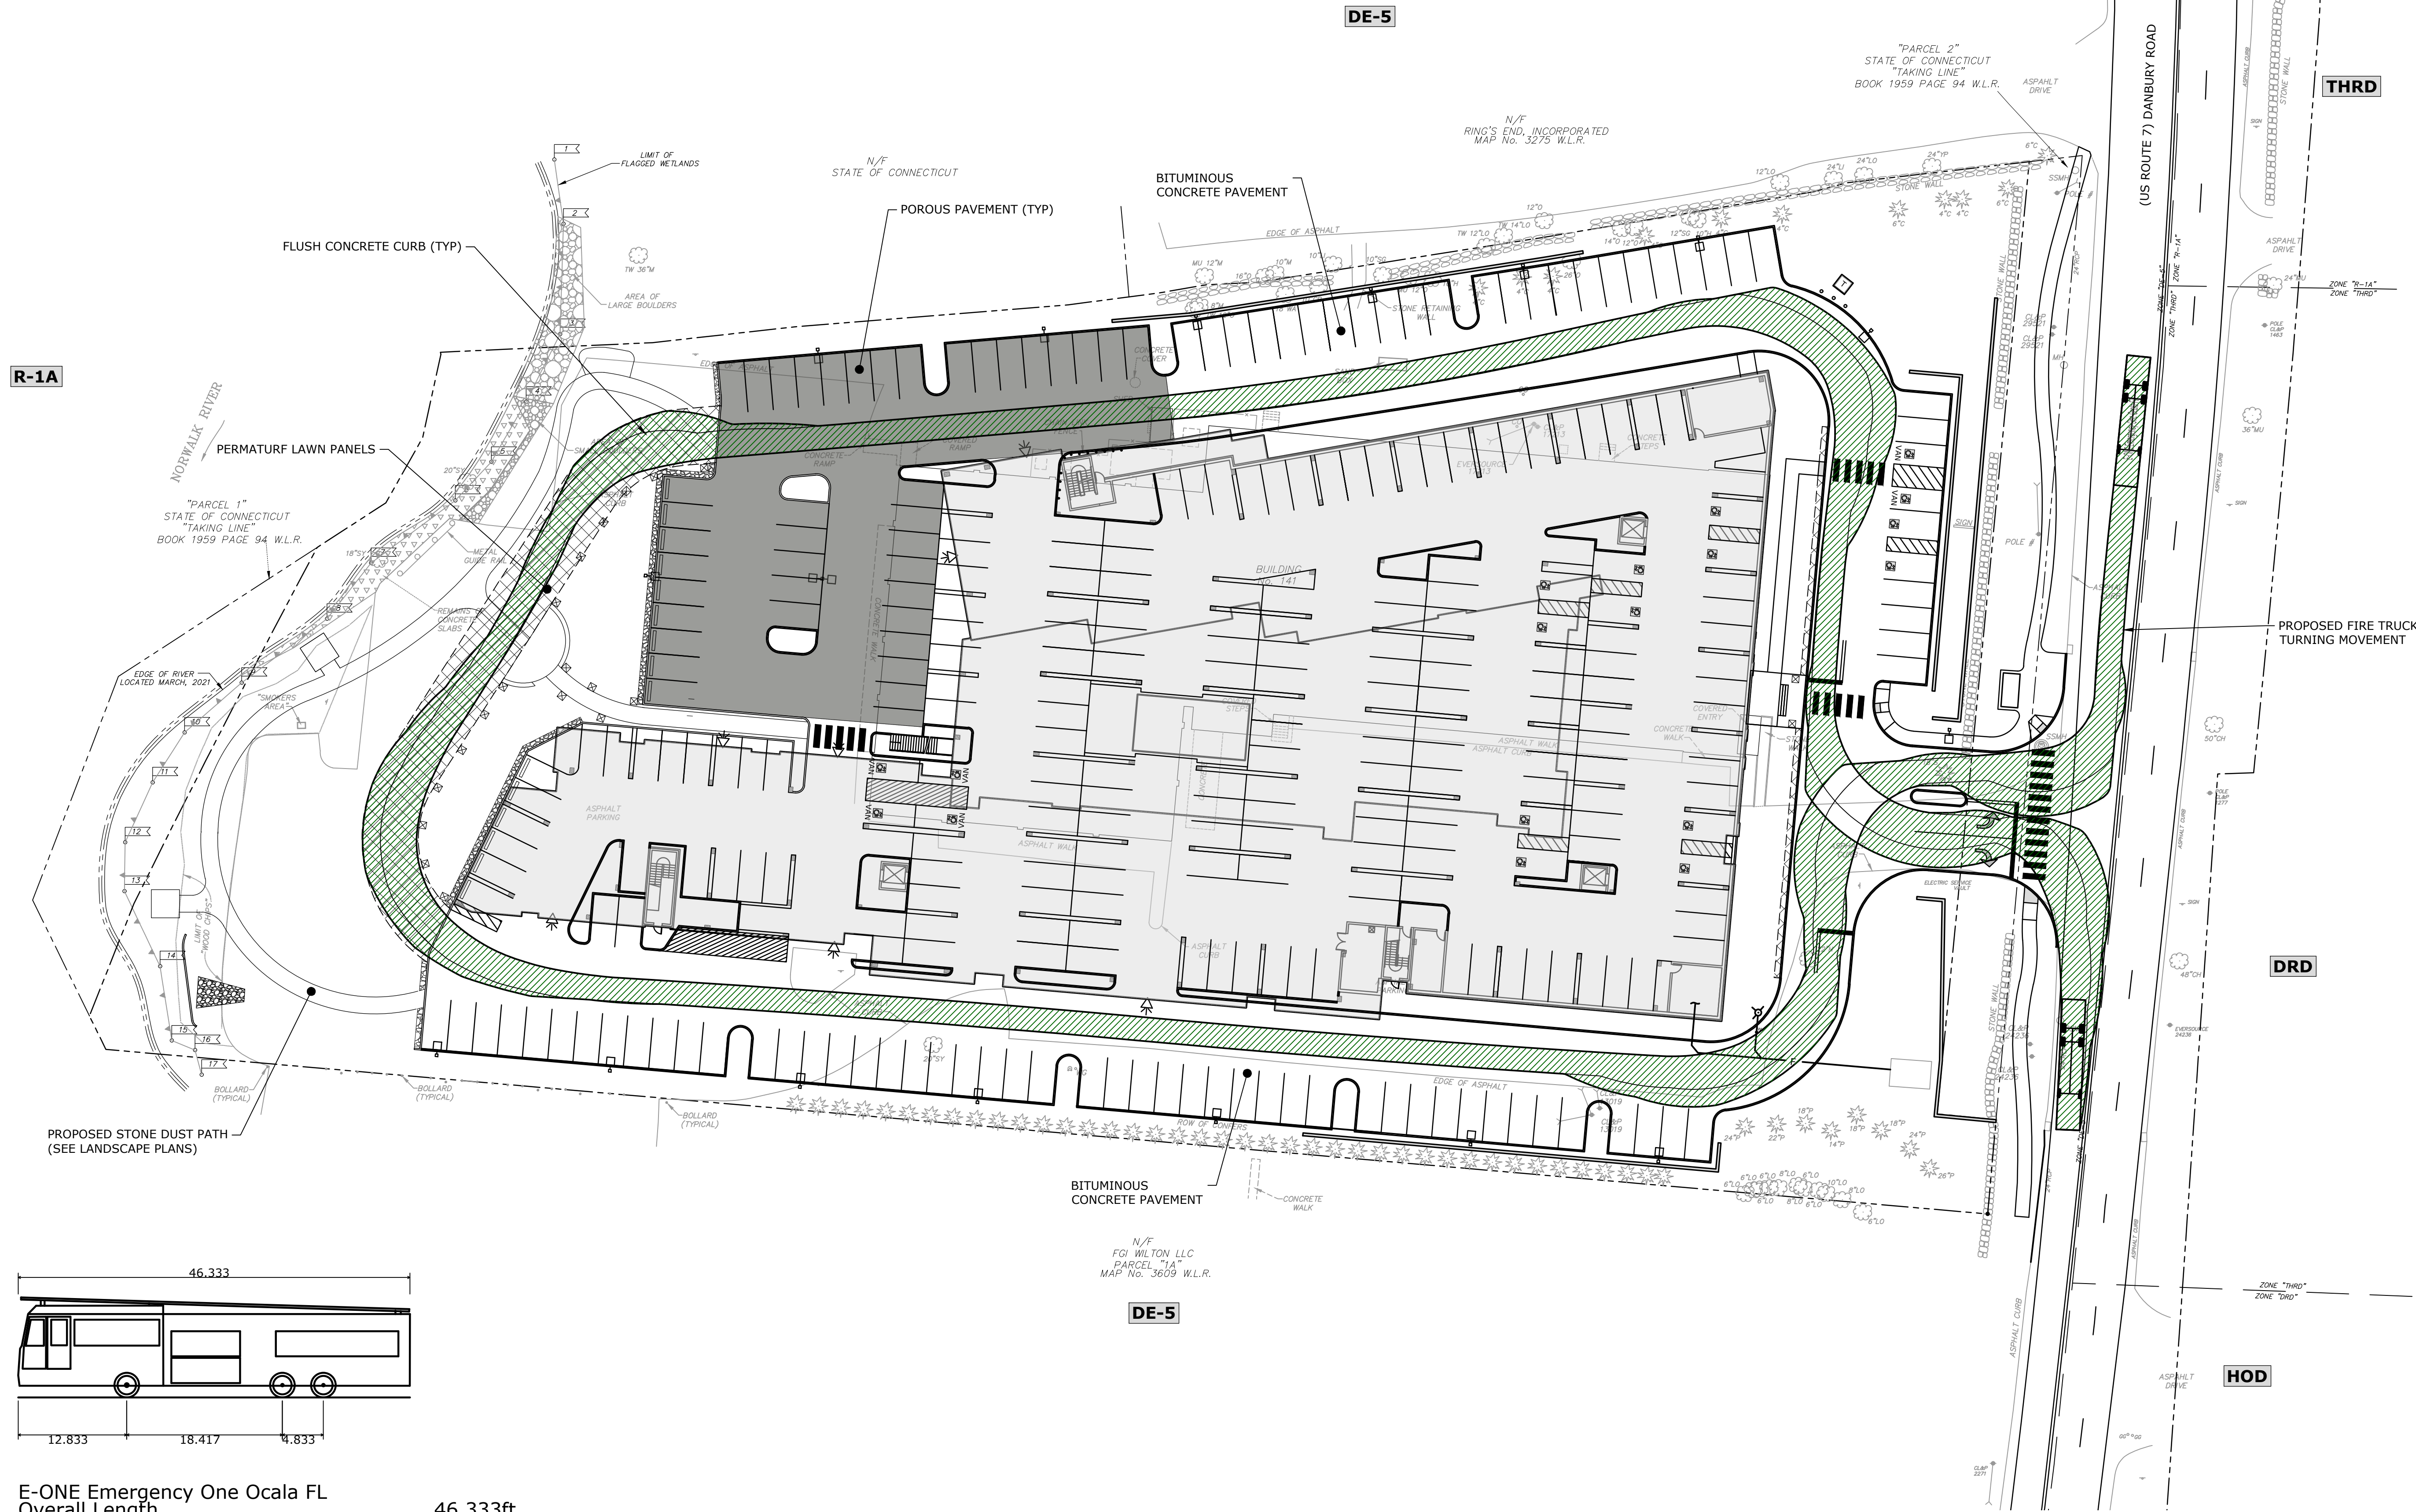


E-ONE Emergency One Ocala FL
Overall Length 46.333ft
Overall Width 8.333ft
Overall Body Height 11.833ft
Min Body Ground Clearance 1.393ft
Track Width 8.333ft
Lock-to-lock time 6.00s
Max Wheel Angle 45.00°

FIRE TRUCK DESIGN VEHICLE
NO SCALE

NOTE

1. SURVEY CONDITIONS TAKEN FROM PLAN ENTITLED "TOPOGRAPHIC SURVEY DEPICTING 141 DANBURY ROAD IN WILTON, CONNECTICUT, PREPARED FOR FDSPIN 141 DR LLC" BY D'ANDREA SURVEYING & ENGINEERING, P.C., DATED APRIL 19, 2021, AND IS FOR REFERENCE ONLY.

 



1. SURVEY CONDITIONS TAKEN FROM PLAN ENTITLED "TOPOGRAPHIC SURVEY DEPICTING 141 DANBURY ROAD IN WILTON, CONNECTICUT, PREPARED FOR FDSPIN 141 DR LLC" BY D'ANDREA SURVEYING & ENGINEERING, P.C., DATED APRIL 19, 2021, AND IS FOR REFERENCE ONLY.

1000 Bridgeport Avenue
Suite 320
Shelton, CT 06484
(203) 712-1100



ENVIRONMENTAL LAND SOLUTIONS, LLC
Landscape Architecture and Environmental Planning
8 KNIGHT STREET, SUITE 203
NORWALK, CONNECTICUT 06851

Tel: (203) 855-7879 Fax: (203) 855-7836
info@elsilc.net www.elsilc.net



TOWN SUBMISSION

**141
Danbury Road**

FDSPIN
141 DR, LLC

Wilton, Connecticut

3	10/13/2021	3 RD PARTY REVIEW COMMENT
2	10/8/2021	3 RD PARTY REVIEW COMMENT
1	7/15/2021	REV'D BLDG & SITE LAYOUT

PROJECT NO:	F0173-002
DATE:	06/07/2021
FILE:	F0173-02-C-301-STRM.dwg
DRAWN BY:	TAS
CHECKED:	EWL
APPROVED:	JWB

STORMWATER MANAGEMENT PLAN

SCALE: 1" = 30'


C-301

Last Saved: 10/14/2021
Plotted On: Oct 14, 2021 4:08pm By: SansoneM
Tighte & Bond: J:\F\0173 Fuller\002 141 Danbury Road\Drawings-Figures\Sheets\F0173-02-C-301-STRM.dwg

Last Saved: 10/14/2021
Plotted On: Oct 14, 2021 4:09pm By: SansoneM
Tighe & Bond: T:\FY0173 Fuller\002 141 Danbury Road\Drawings\Figures\F0173-02-C-401-UTIL.dwg


UTILITY PLAN LEGEND

- - - - - 100 FT UPLAND REVIEW AREA
- - - - - PROPERTY LINE
- - - - - EASEMENT LINE
- - - - - SETBACK LINE
- ⊙ - PROPOSED SANITARY SEWER MANHOLE
- SS - PROPOSED SANITARY SEWER SERVICE
- E - PROPOSED ELECTRIC SERVICE
- T - PROPOSED TEL-DATA SERVICE
- W - PROPOSED WATER SERVICE
- F - PROPOSED FIRE SERVICE
- G - PROPOSED GAS SERVICE
- ☐ - PROPOSED CATCH BASIN
- ☐ - PROPOSED YARD DRAIN
- ⊙ - PROPOSED MANHOLE

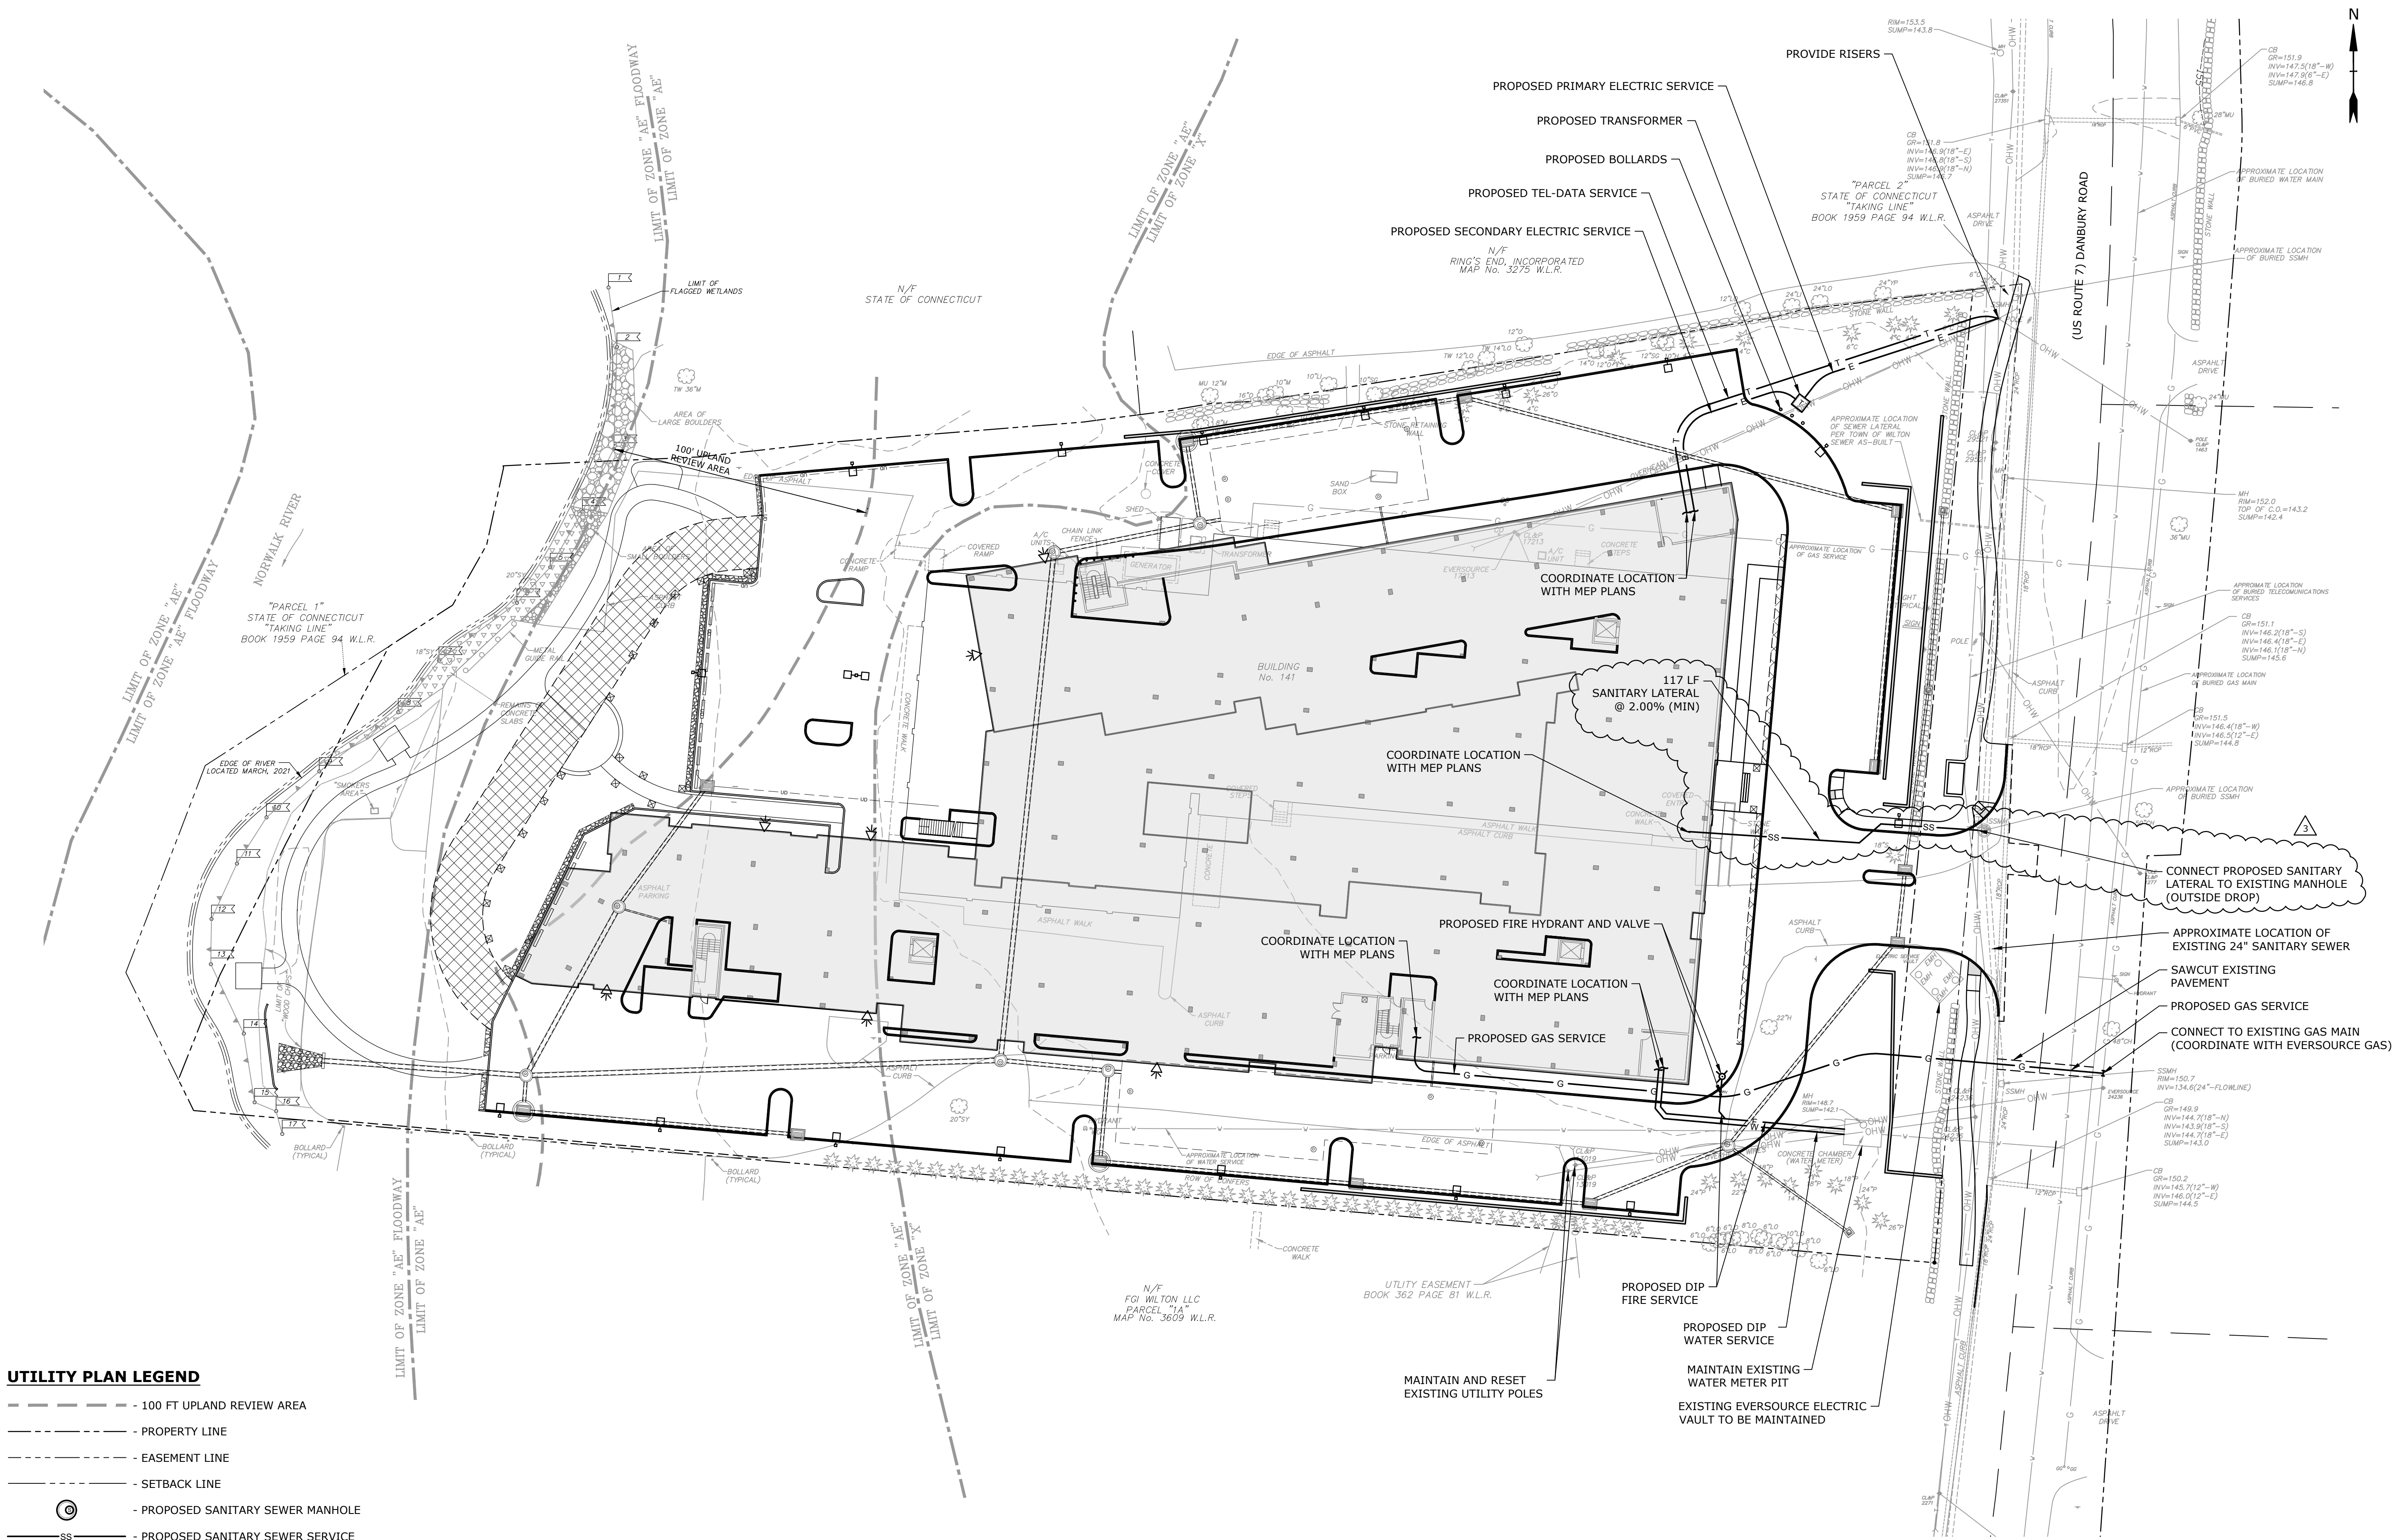

NOTE


1. SURVEY CONDITIONS TAKEN FROM PLAN ENTITLED "TOPOGRAPHIC SURVEY DEPICTING 141 DANBURY ROAD IN WILTON, CONNECTICUT, PREPARED FOR FDSPI 141 DR LLC" BY D'ANDREA SURVEYING & ENGINEERING, P.C., DATED APRIL 19, 2021, AND IS FOR REFERENCE ONLY.

 

Tighe&Bond

1000 Bridgeport Avenue
Suite 320
Shelton, CT 06484
(203) 712-1100

ENVIRONMENTAL LAND SOLUTIONS, LLC
Landscape Architecture and Environmental Planning
8 KNIGHT STREET, SUITE 203
NORWALK, CONNECTICUT 06851
Tel: (203) 855-7879 Fax: (203) 855-7836
info@elslc.net www.elslc.net

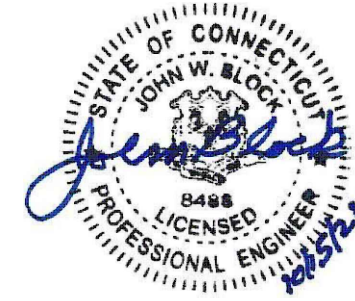

TOWN SUBMISSION

**141
Danbury Road**

**FDSPI
141 DR, LLC**

Wilton, Connecticut


MARK	DATE	DESCRIPTION
3	10/15/2021	DPW & TRAFFIC COMMENTS
2	8/24/2021	FIRE MARSHALL COMMENTS
1	7/15/2021	REV'D BLDG & SITE LAYOUT

PROJECT NO:	F0173-002
DATE:	06/07/2021
FILE:	F0173-02-C-401-UTIL.dwg
DRAWN BY:	MDS
CHECKED:	EWL
APPROVED:	JWB


UTILITY PLAN

SCALE: 1" = 30'



C-401

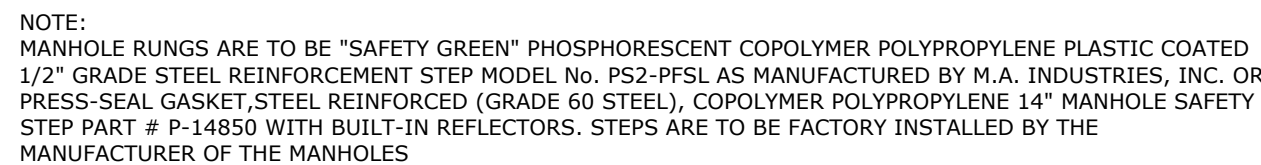

MANHOLE RUNG
NO SCALE

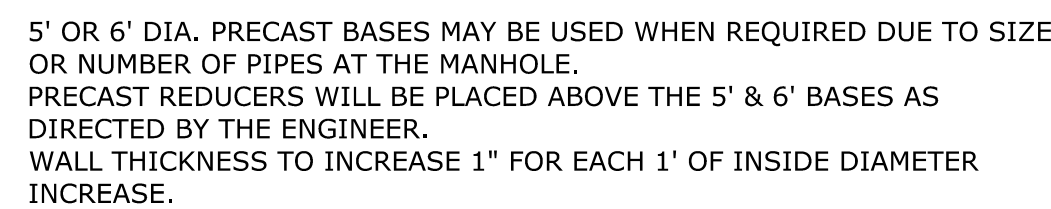


PRECAST SANITARY MANHOLE
NO SCALE

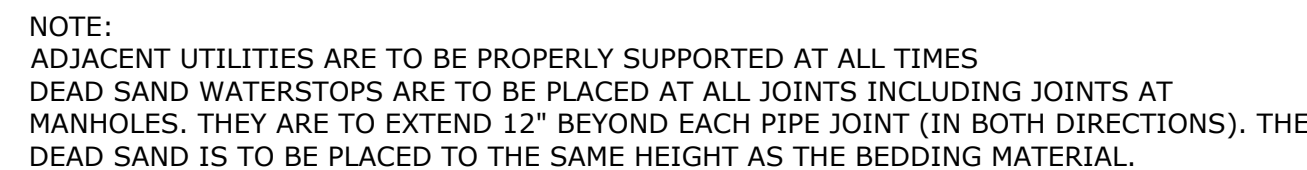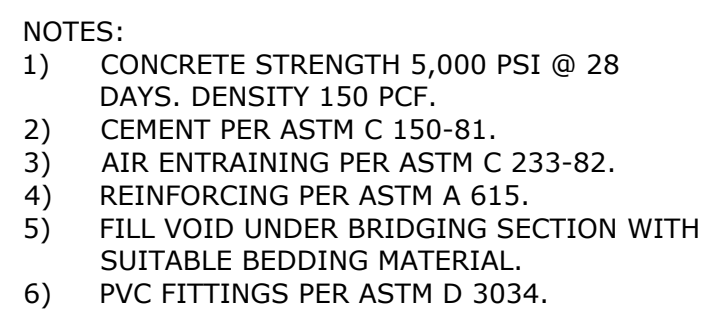


**SANITARY SEWER TRENCH
FOR SEWER WITH 42" COVER OR LESS**
NO SCALE




Last Saved: 10/15/2021
Plotted On: Oct 15, 2021 - 10:02am By: SansoneM
Tighe & Bond: 1:\P\0173 Fuller\002 141 Danbury Road\Drawings-Figures\F0173-02-C-701-SECT.dwg

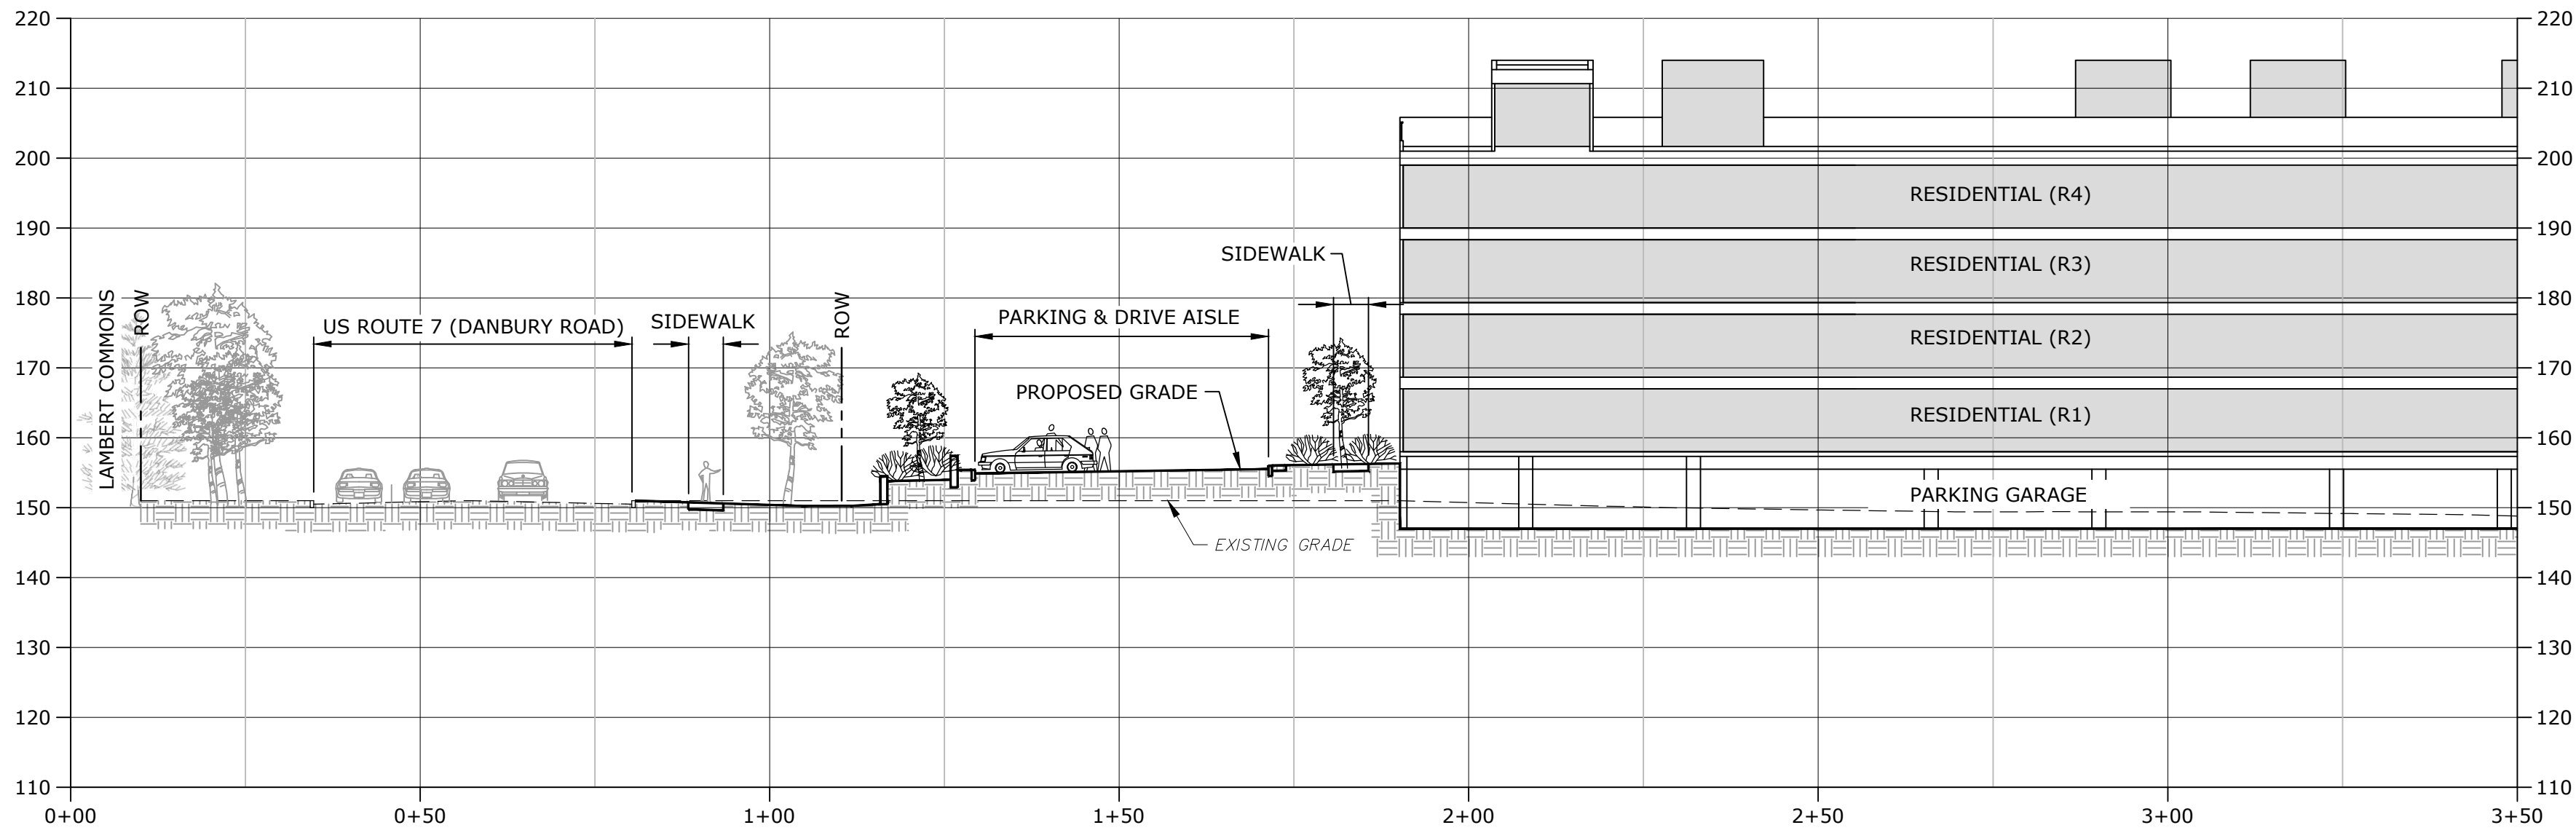


SECTION A-A - STA 0+00 TO 3+50 - FACING SOUTH
SCALE: 1" = 20'

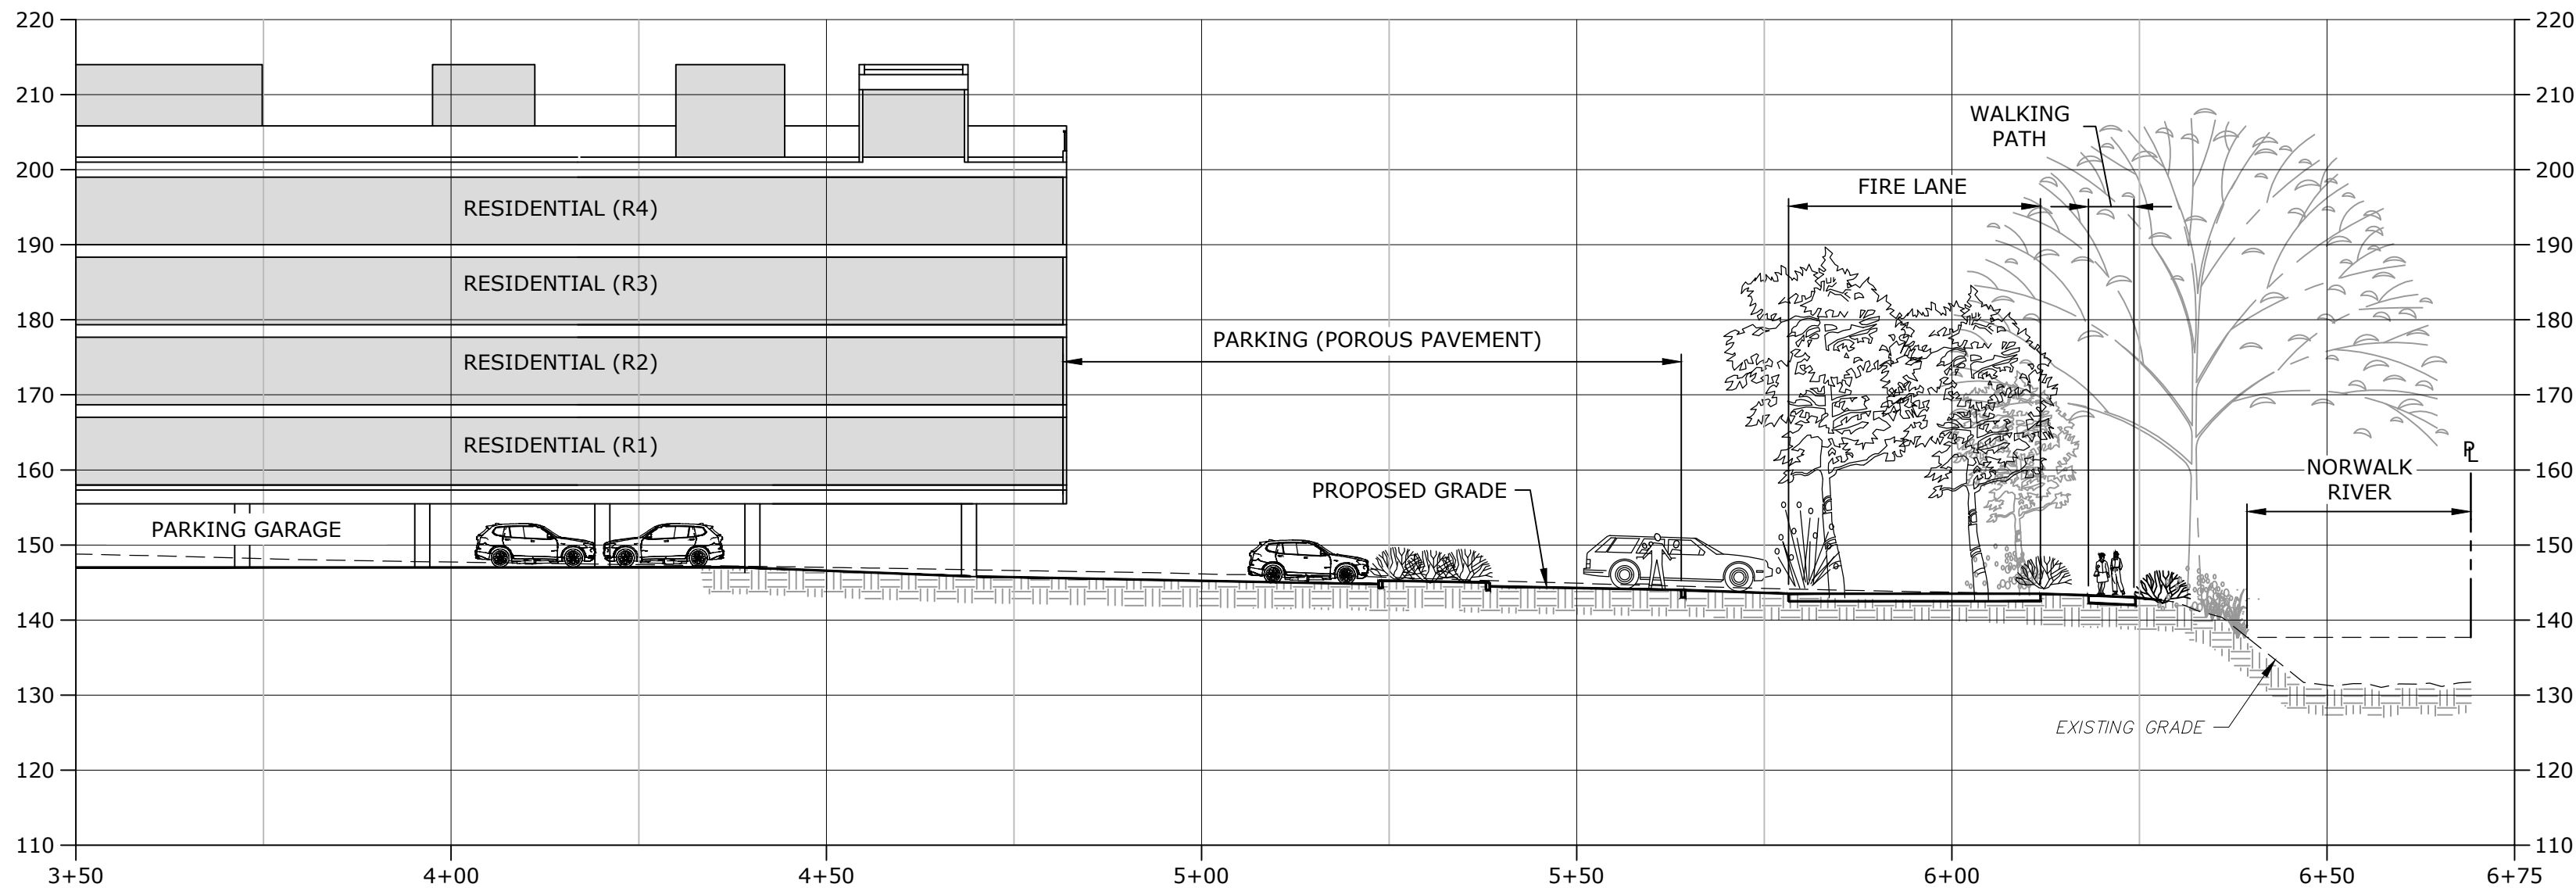

SECTION A-A - STA 3+50 TO 6+75 - FACING SOUTH
SCALE: 1" = 20'

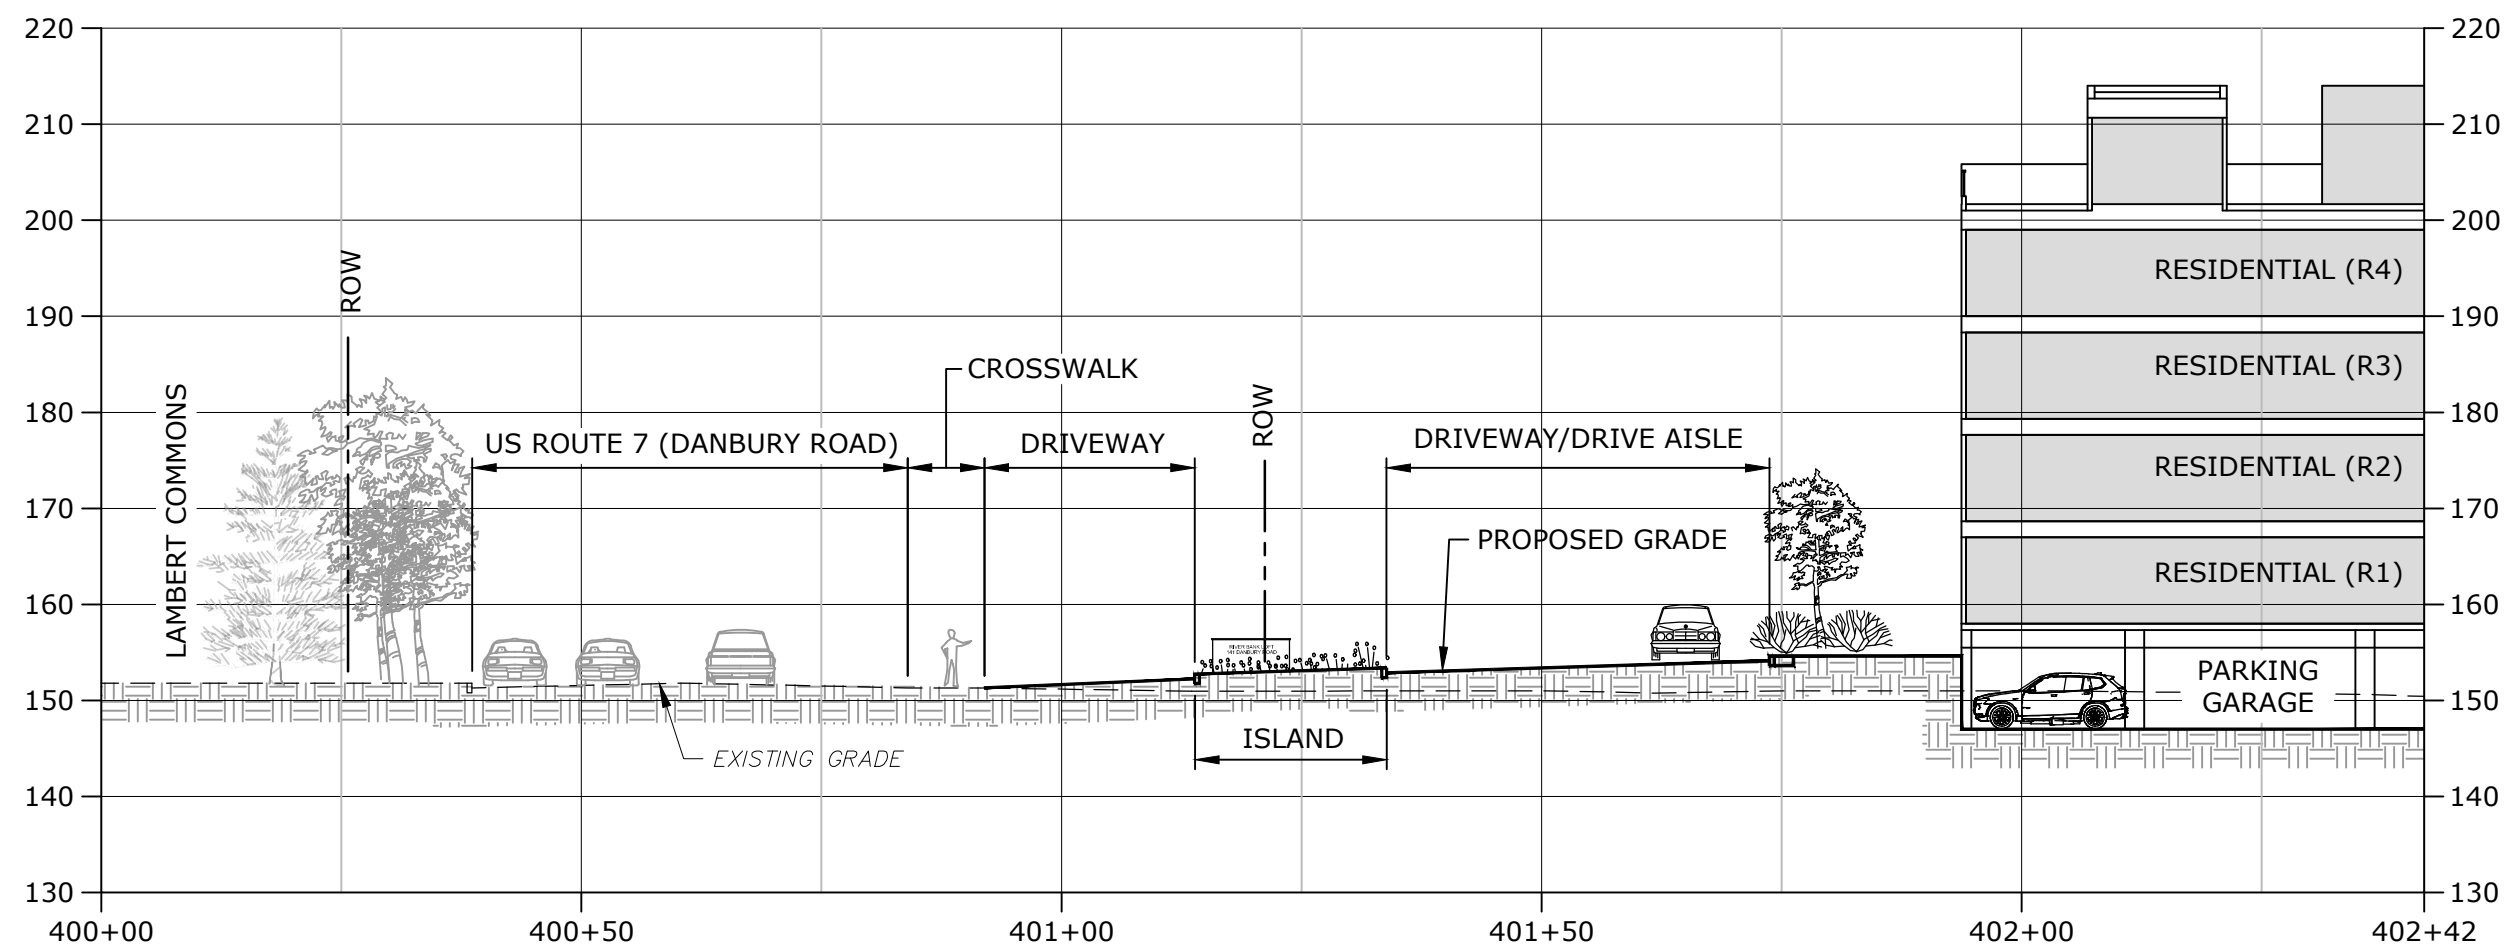



SECTION B-B - FACING SOUTH
SCALE: 1" = 20'

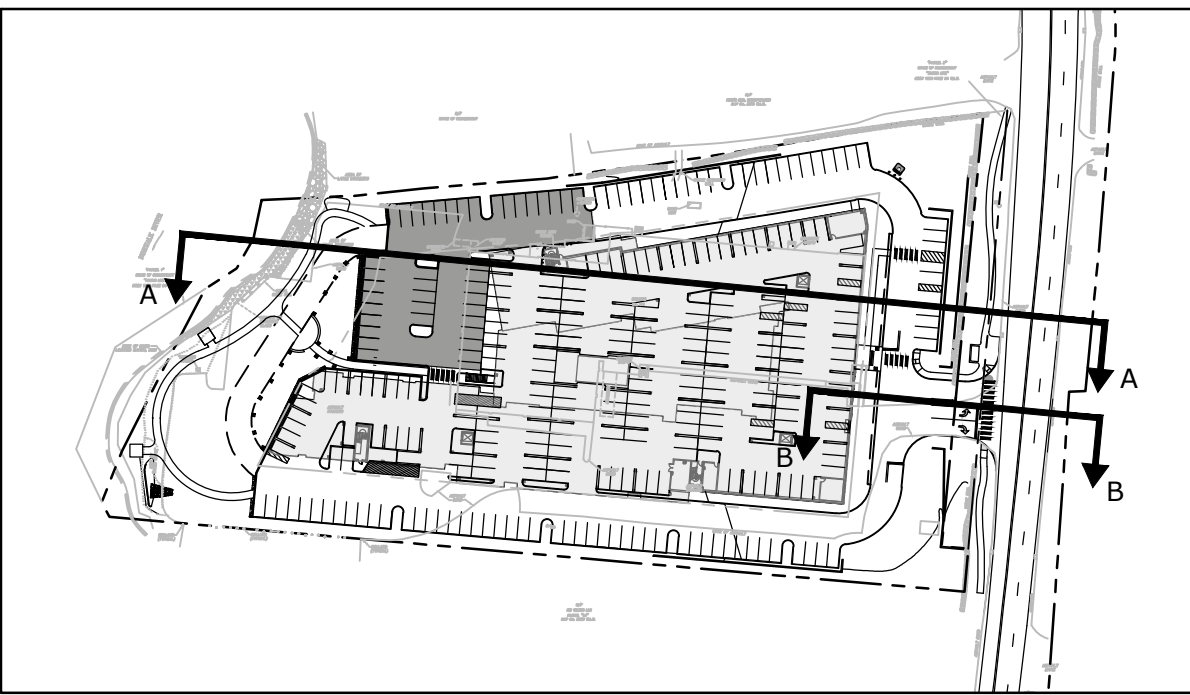

KEY MAP
SCALE: 1" = 150'

Tighe&Bond
1000 Bridgeport Avenue
Suite 320
Shelton, CT 06484
(203) 712-1100

ELS
ENVIRONMENTAL LAND SOLUTIONS, LLC
Landscape Architecture and Environmental Planning
8 KNIGHT STREET, SUITE 203
NORWALK, CONNECTICUT 06851
Tel: (203) 855-7879 Fax: (203) 855-7836
info@elsllc.net www.elsllc.net

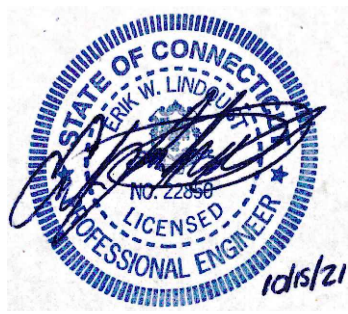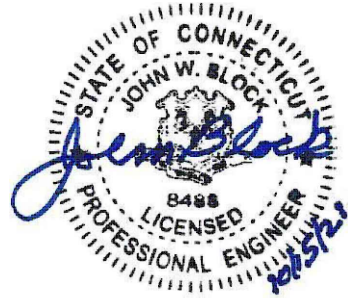

**TOWN
SUBMISSION**

**141
Danbury Road**

FDSPIN
141 DR, LLC

Wilton, Connecticut


MARK	DATE	DESCRIPTION
PROJECT NO:	F0173-002	
DATE:	10/15/2021	
FILE:	F0173-02-C-701-SECT.dwg	
DRAWN BY:	MDS	
CHECKED:	EWL	
APPROVED:	JWB	

CROSS-SECTIONS - 1


SCALE: 1" = 20'

C-701


Last Saved: 10/15/2021
Plotted On: Oct 15, 2021 - 10:02am By: SaisoneM
Tighe & Bond: I:\F0173 Fuller\002 141 Danbury Road\Drawings-Figures\F0173-02-C-701-SECT.dwg

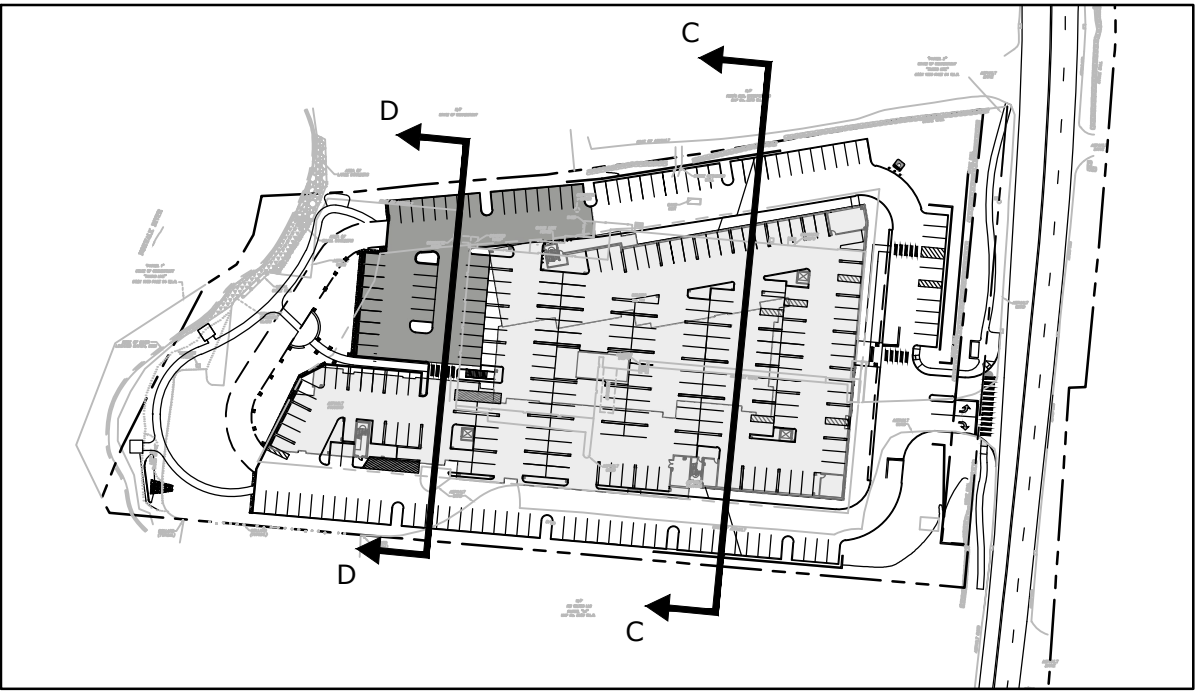

KEY MAP
SCALE: 1" = 150'

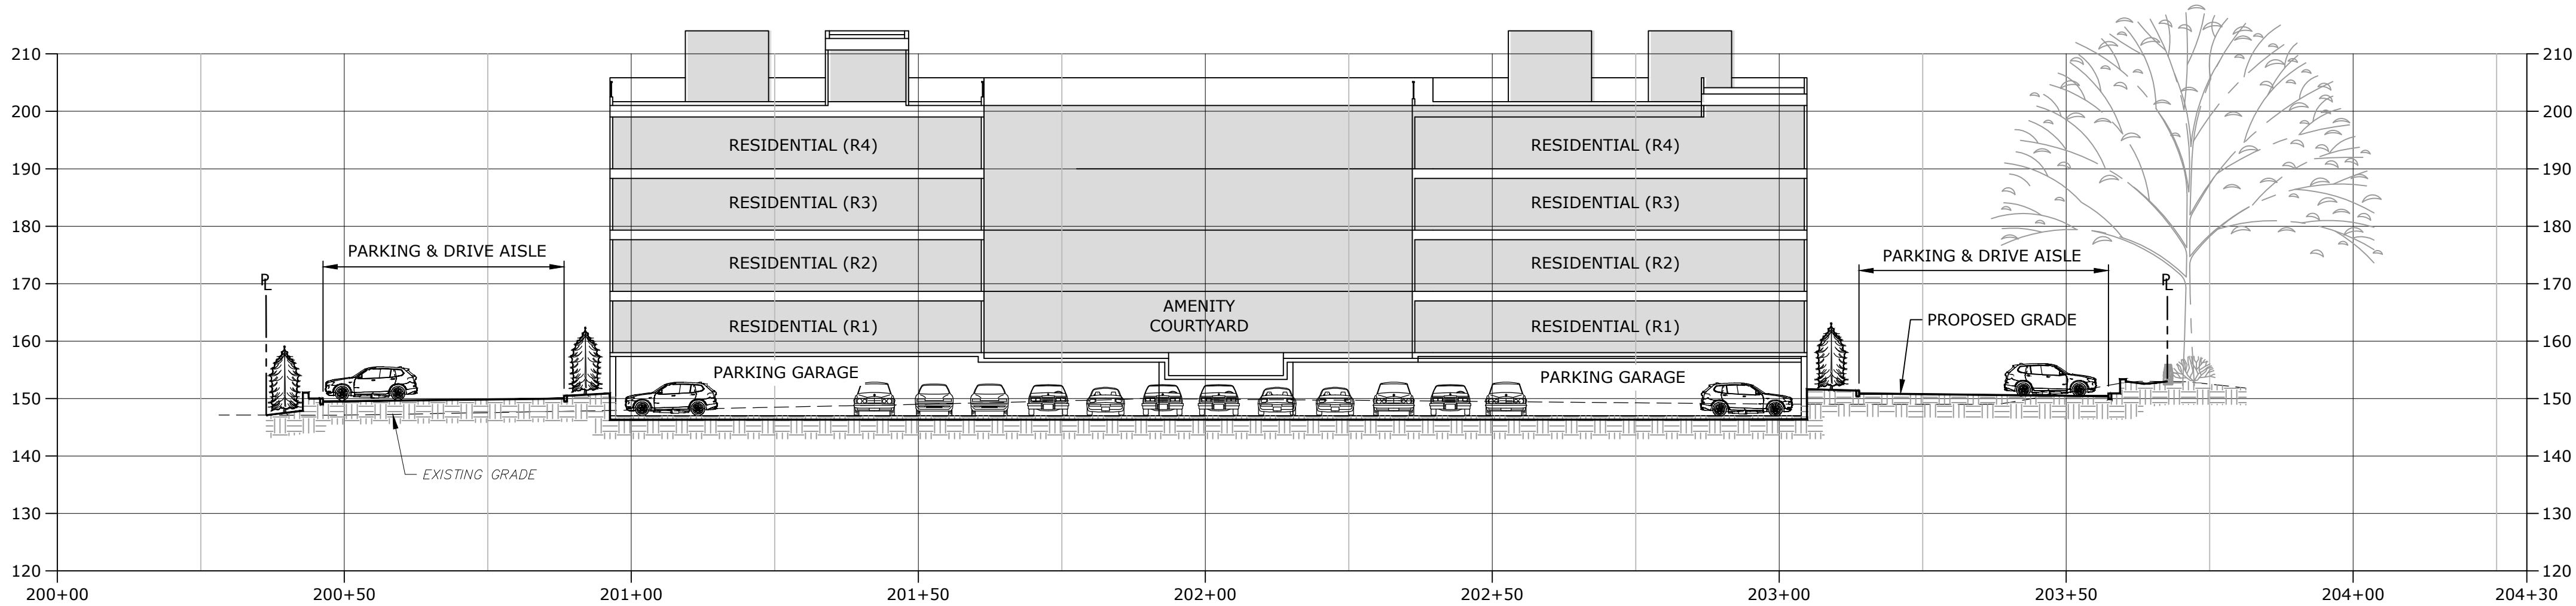


SECTION C-C - FACING WEST
SCALE: 1" = 20'

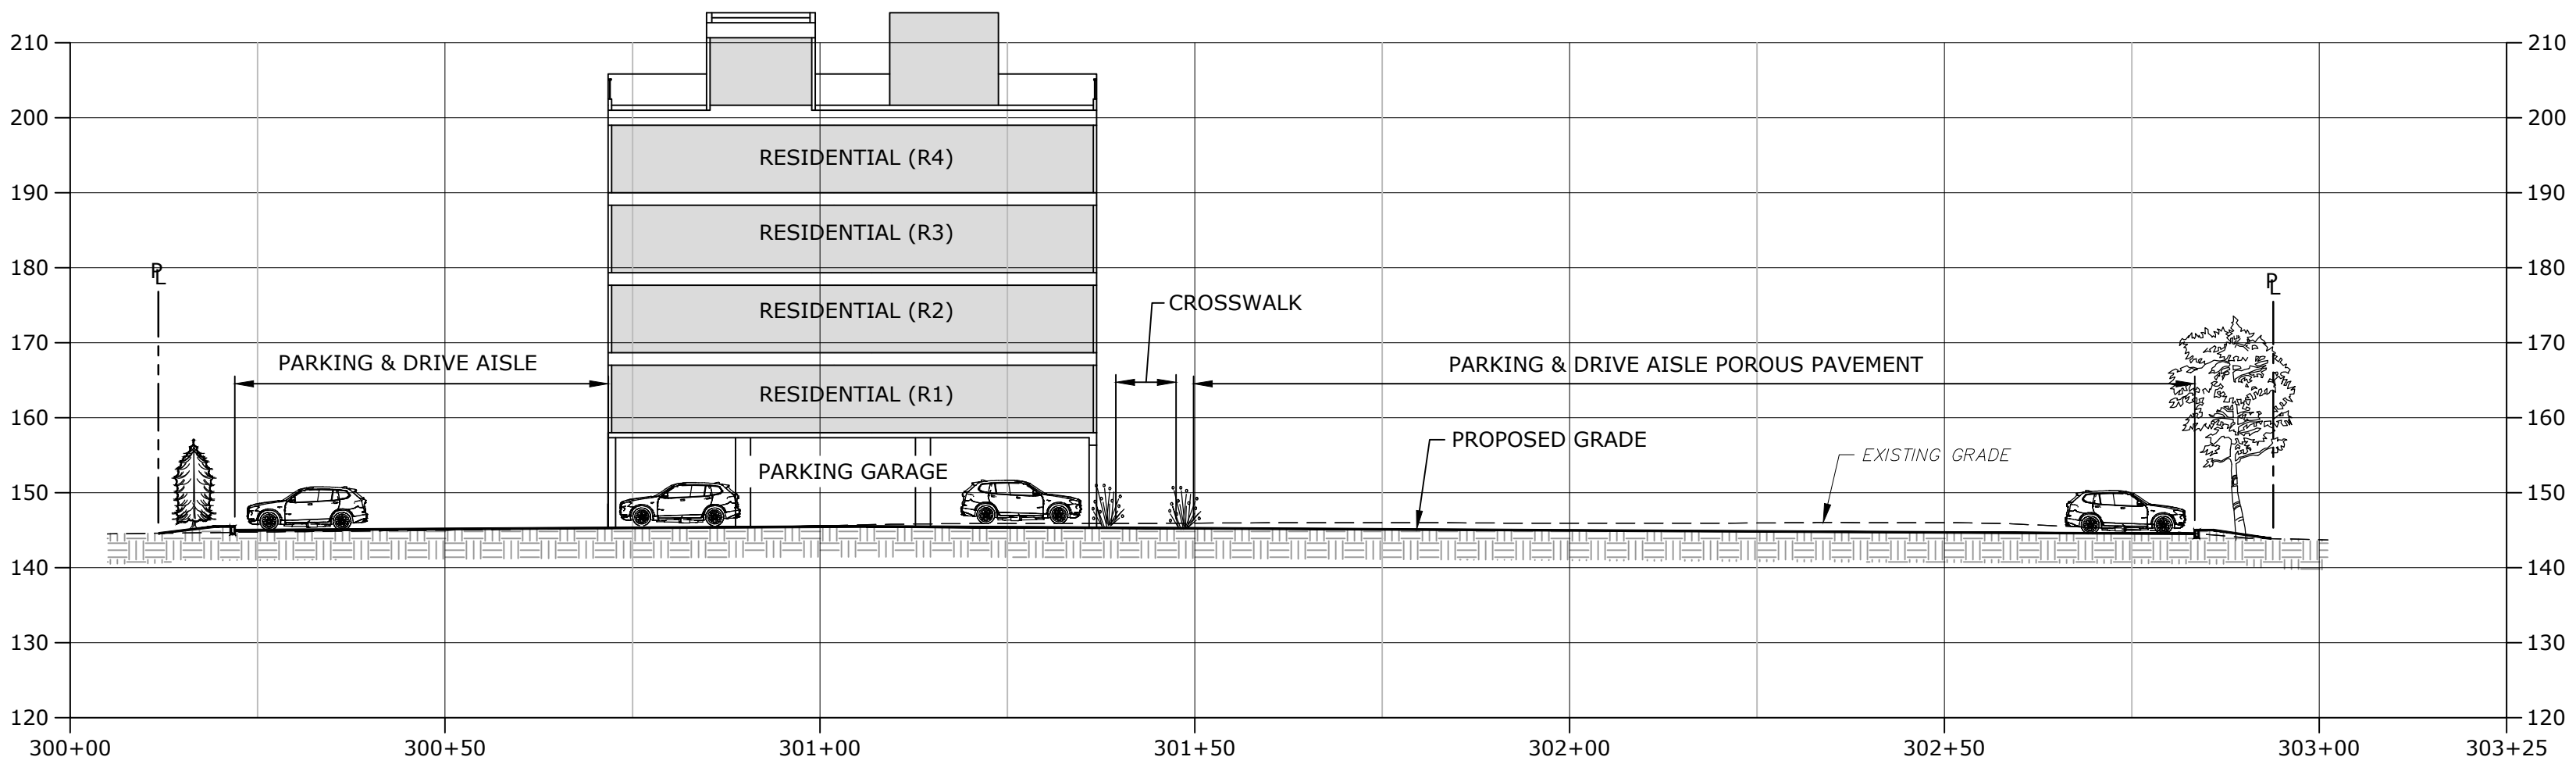

SECTION D-D - FACING WEST
SCALE: 1" = 20'

Tighe&Bond
1000 Bridgeport Avenue
Suite 320
Shelton, CT 06484
(203) 712-1100

ELS
ENVIRONMENTAL LAND SOLUTIONS, LLC
Landscape Architecture and Environmental Planning
8 KNIGHT STREET, SUITE 203
NORWALK, CONNECTICUT 06851
Tel: (203) 855-7879 Fax: (203) 855-7836
info@elsllc.net www.elsllc.net

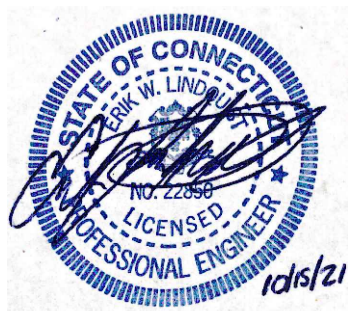

**TOWN
SUBMISSION**

**141
Danbury Road**

FDSPIN
141 DR, LLC

Wilton, Connecticut

MARK	DATE	DESCRIPTION
PROJECT NO:	F0173-002	
DATE:	10/15/2021	
FILE:	F0173-02-C-701-SECT.dwg	
DRAWN BY:	MDS	
CHECKED:	EWL	
APPROVED:	JWB	

CROSS-SECTIONS - 2

SCALE: 1" = 20'

C-702