



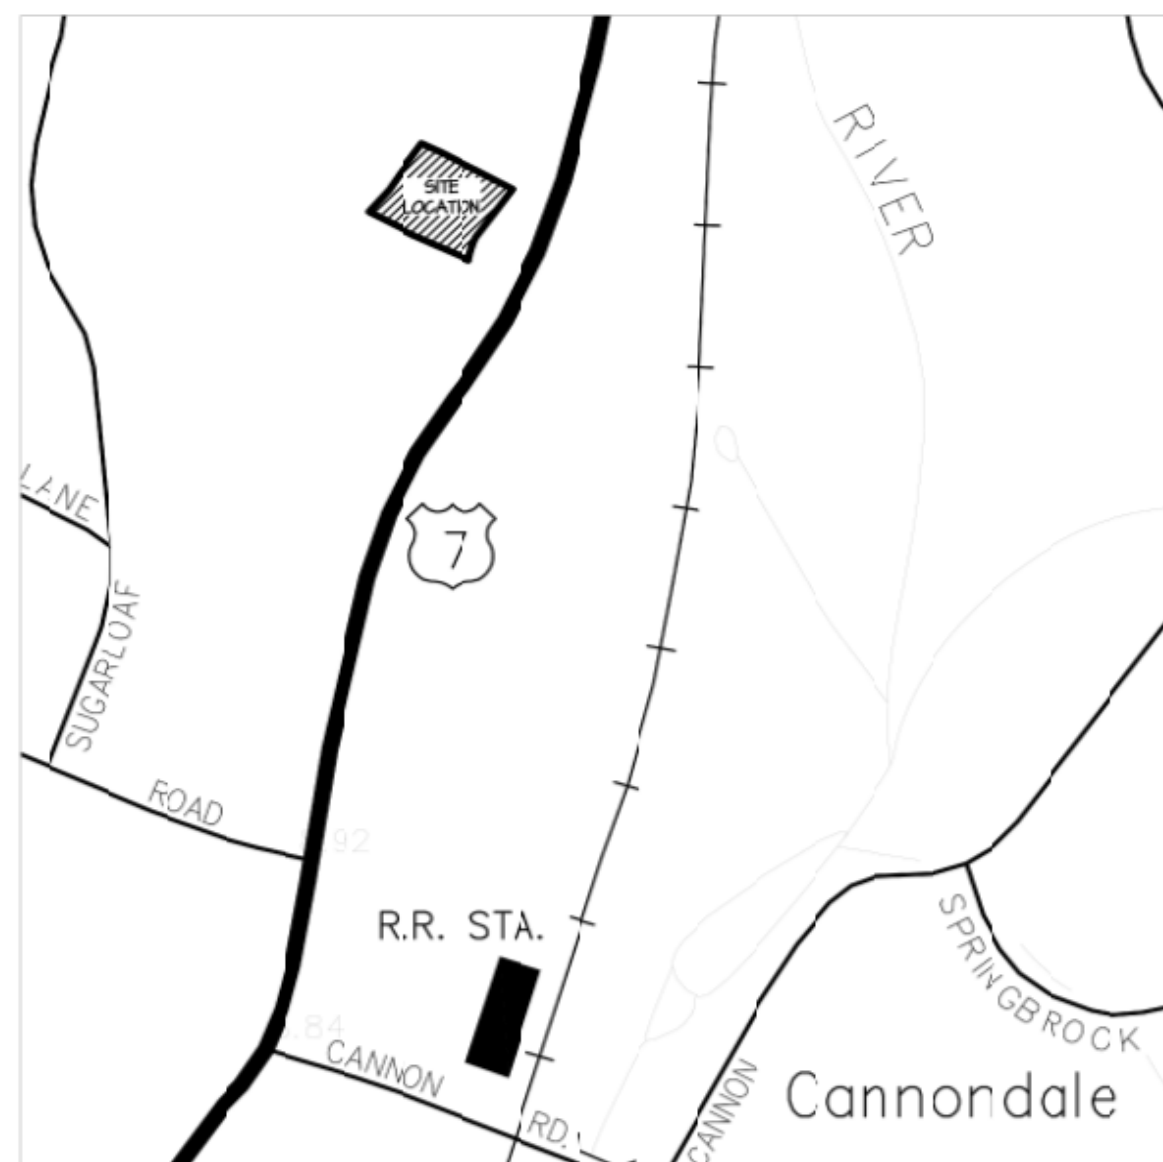

LOCATION MAP

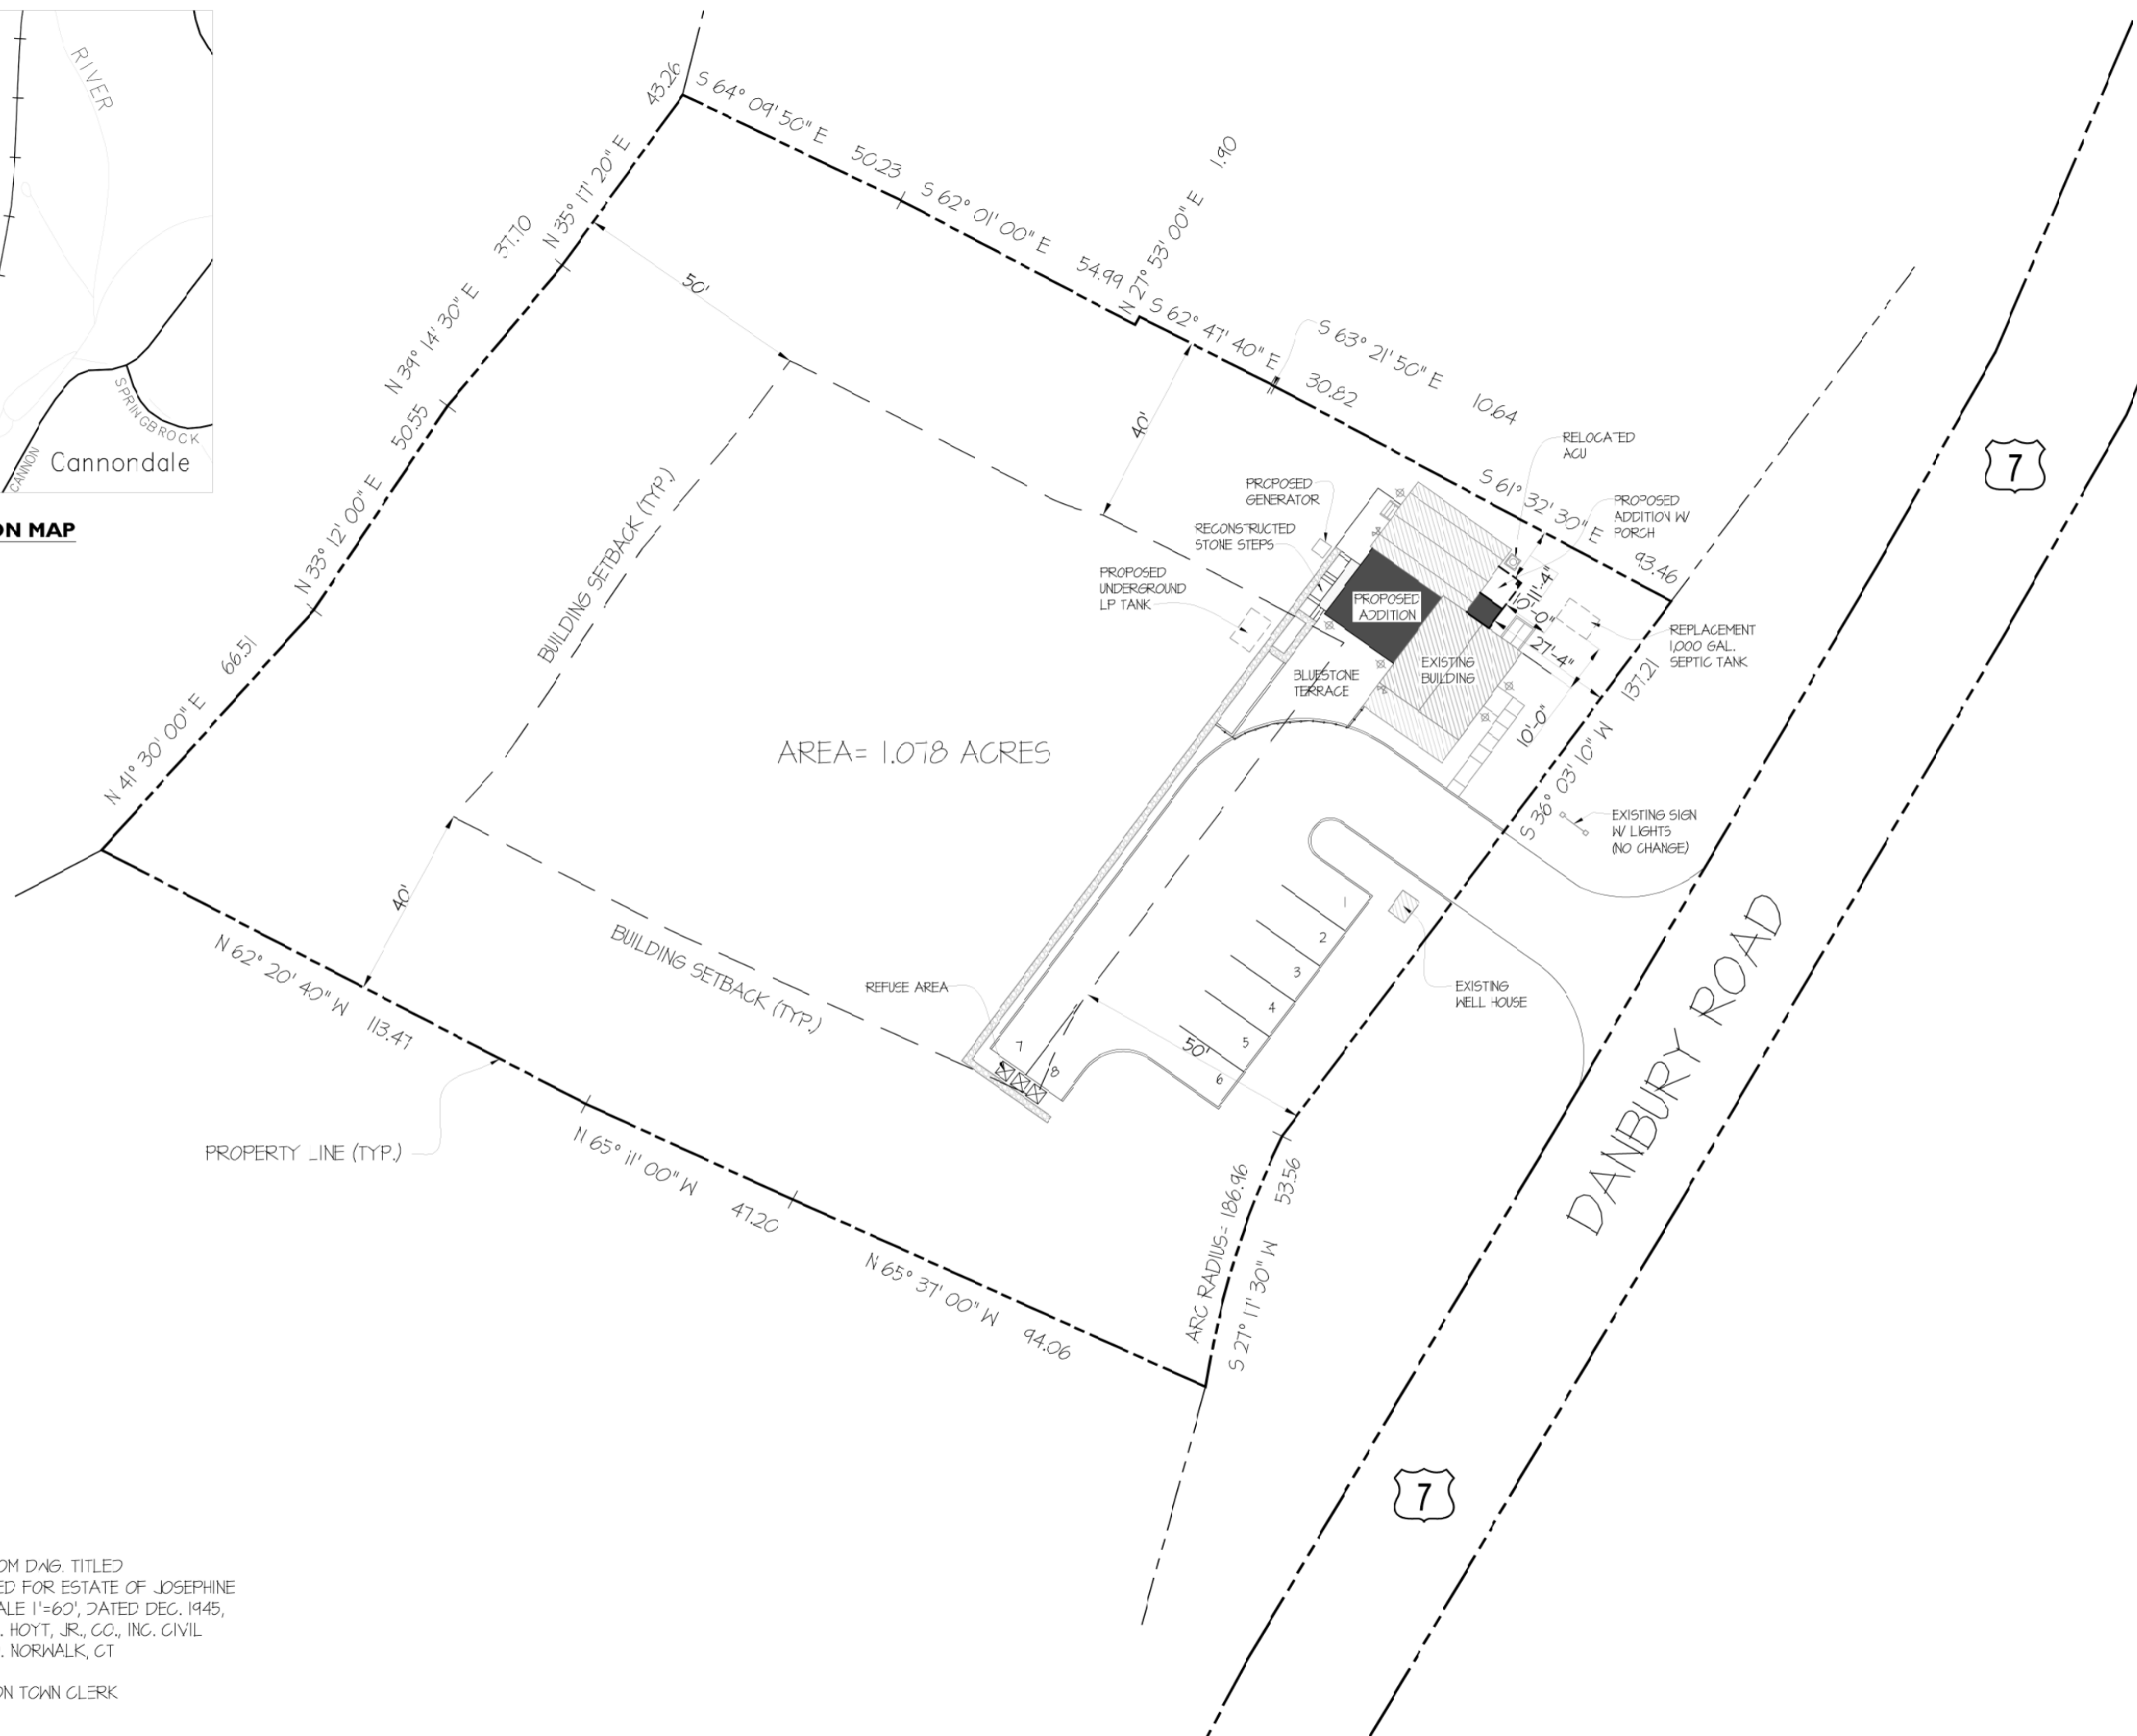


SITE INFORMATION TAKEN FROM DWG. TITLED "MAP OF PROPERTY PREPARED FOR ESTATE OF JOSEPHINE HURLETT AT WILTON, CT", SCALE 1"=60', DATED DEC. 1945, PREPARED BY THE SAMUEL A. HOYT, JR., CO., INC. CIVIL ENGINEERS & SURVEYORS, SO. NORWALK, CT

FILED MAY 5, 1947 WITH WILTON TOWN CLERK

Rob Sanders Architects LLC

The Carriage House
436 Danbury Road
Wilton, Connecticut 06897
p 203.761.0144
f 203.761.0073
e info@rsarcht.com

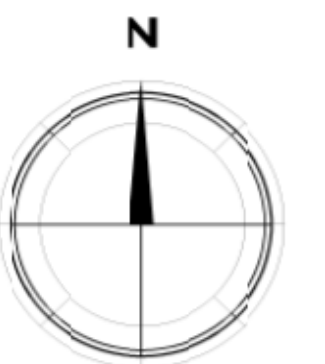

REV. 10/13/21

Project Name & Address
CANNONDALE ANIMAL CLINIC
481 DANBURY RD
WILTON, CT

Project No.
21-010

Sheet Name
SCHEME 1 - SITE PLAN

d AUGUST 11, 2021
s 1:200

Sheet No.

SP-1