



CODE REVIEW

2017 ICC A117.7 ACCESSIBILITY

- SECT. 402 ACCESSIBLE ROUTES - COMPLIES
- SECT. 403 WALKING SURFACES - COMPLIES
- SECT. 404 - N/A
- SECT. 405 RAMP
 - 405.2 - SLOPE 1:12 - COMPLIES
 - 405.3 - CROSS SLOPE - COMPLIES
 - 405.4 - FLOOR SURFACE - COMPLIES
 - 405.5 - CLEAR WIDTH - COMPLIES
 - 405.6 - RISE - COMPLIES
 - 405.7 - LANDINGS - COMPLIES
 - 405.8 - HANDRAILS - COMPLIES
 - 405.9 - EDGE PROTECTION - COMPLIES
 - 405.10 - WET CONDITIONS - COMPLIES

BOUTON FUNERAL HOME
 31 W CHURCH STREET
 GEORGETOWN, CT 06897


PROJECT		ACCESSIBILITY UPGRADES	
SCALE	N/A	DRAWN BY	JPT
TITLE			
STREET VIEW			
DATE	20TH SEPT 2023	DRAWING NUMBER	SK-001








○ FRONT ELEVATION
 scale: 1/4" = 1'-0"


JP TURLEY & ASSOC
 DESIGN - PLANNING - CONSTRUCTION MANAGEMENT

BOUTON FUNERAL HOME 31 W CHURCH STREET GEORGETOWN, CT 06897		
PROJECT ACCESSIBILITY UPGRADES		
SCALE	DRAWN BY	
1/4" = 1'-0"	JPT	
TITLE FRONT ELEVATION		
DATE	DRAWING NUMBER	
20TH SEPT 2023	SK-002	

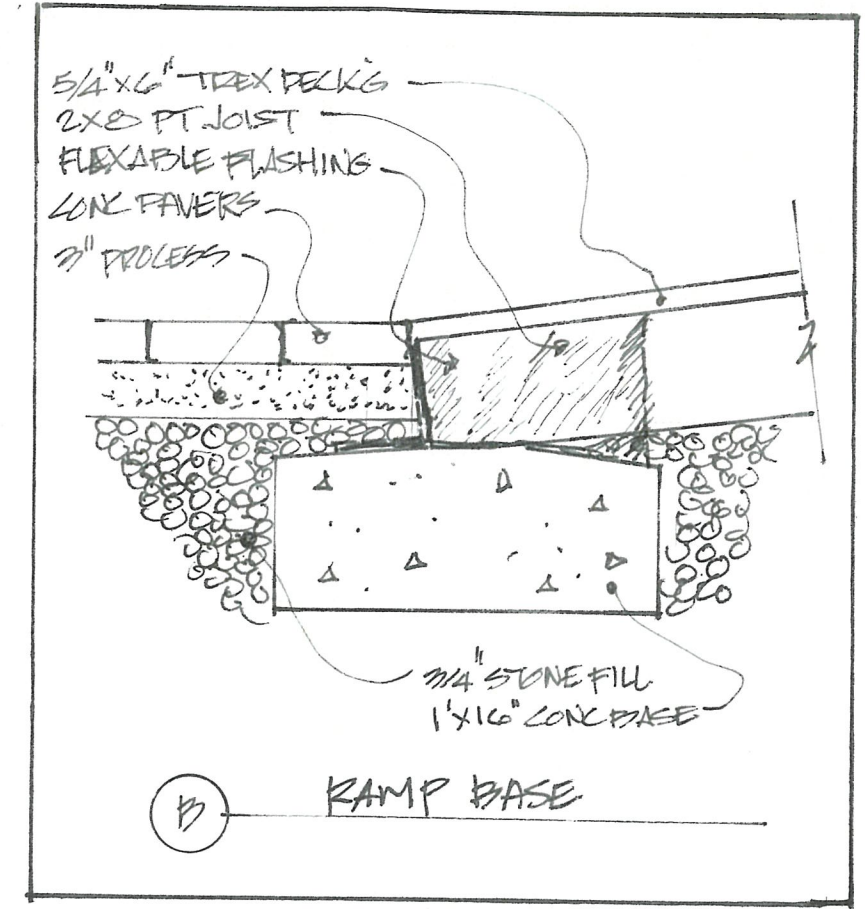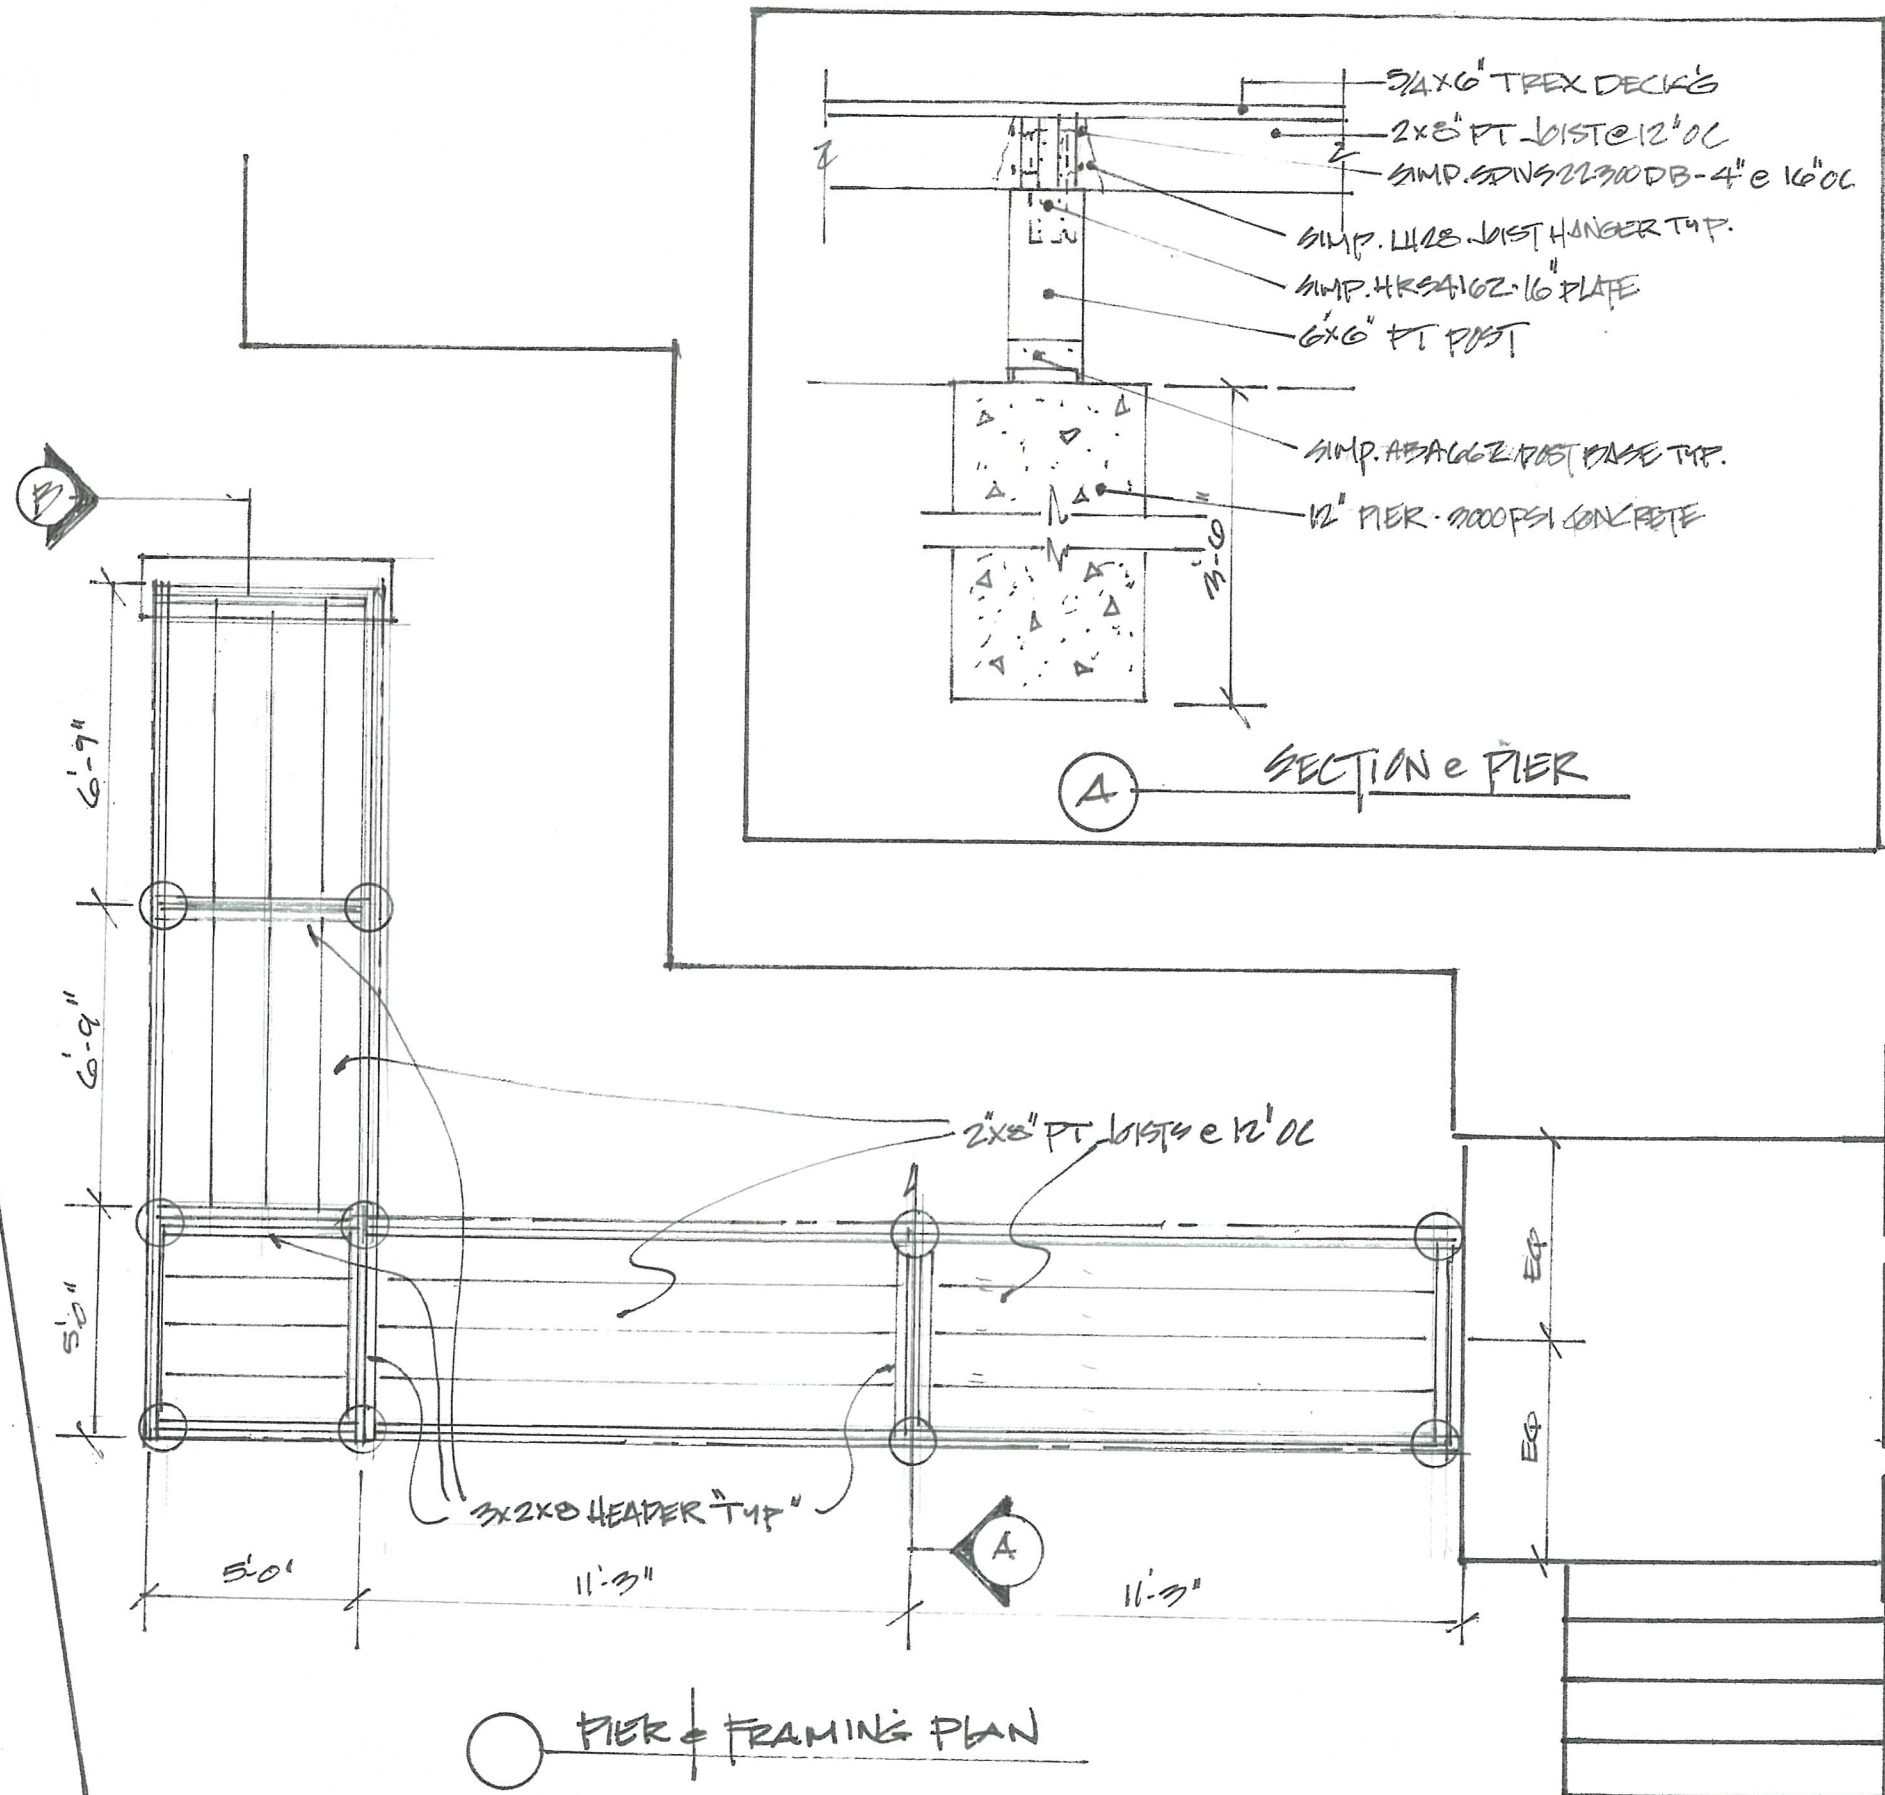

JP TURLEY & ASSOC
 DESIGN - PLANNING - CONSTRUCTION MANAGEMENT


BOUTON FUNERAL HOME 31 W CHURCH STREET GEORGETOWN, CT 06897		
PROJECT ACCESSIBILITY UPGRADES		
SCALE 1/4" = 1'-0"	DRAWN BY JPT	
TITLE PLAN VIEW & DETAILS		
DATE 20TH SEPT 2023	DRAWING NUMBER SK-003	

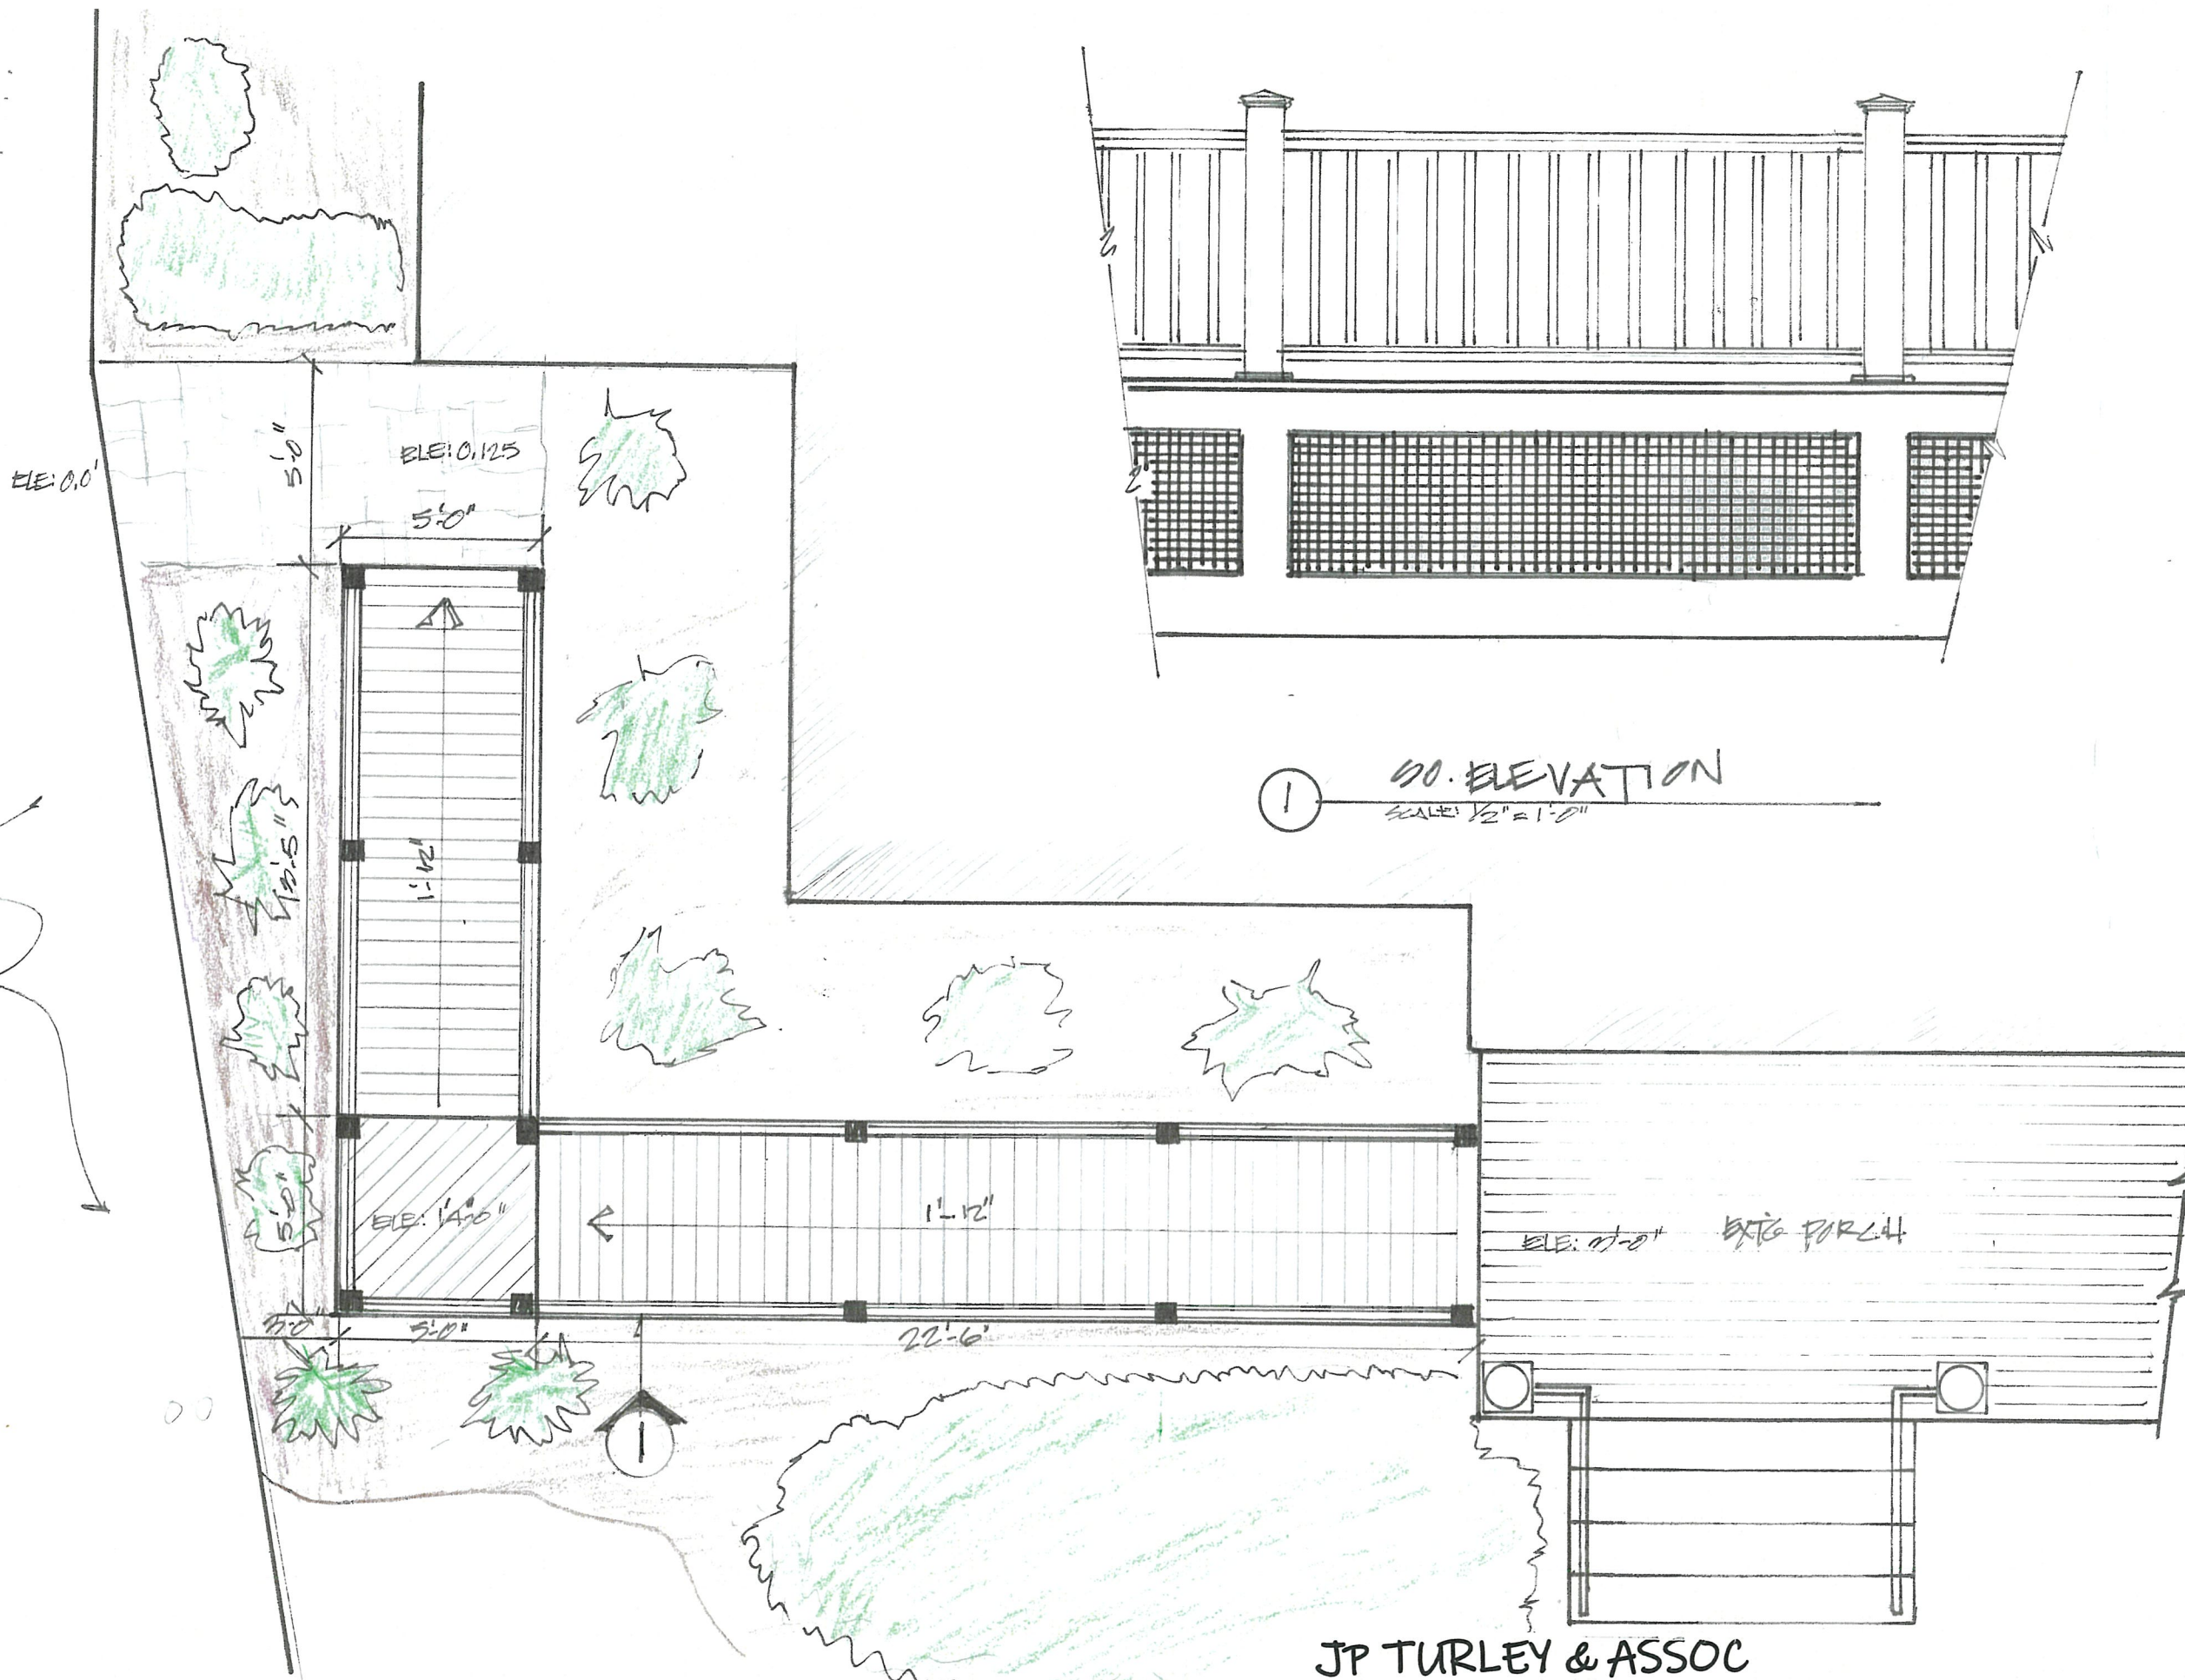


1 SIDE ELEVATION
SCALE: 1/2" = 1'-0"

2 PLAN VIEW @ PROPOSED RAMP
SCALE: 1/4" = 1'-0"

JP TURLEY & ASSOC
DESIGN - PLANNING - CONSTRUCTION MANAGEMENT


BOUTON FUNERAL HOME 31 W CHURCH STREET GEORGETOWN, CT 06897		
PROJECT ACCESSIBILITY UPGRADES		
SCALE	DRAWN BY	
1/4" = 1'-0"	JPT	
TITLE FRAMING PLAN & DETAILS		
DATE	DRAWING NUMBER	
20TH SEPT 2023	SK-004	
		

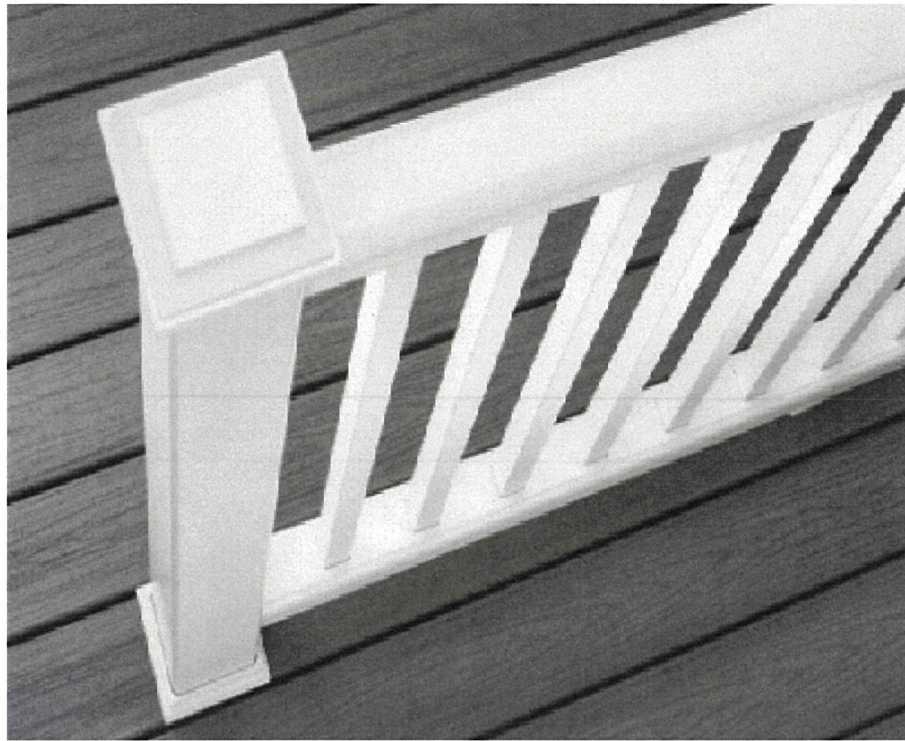

ISLAND MIST
Trex Transcend®



○ MAIN GAURD RAILS

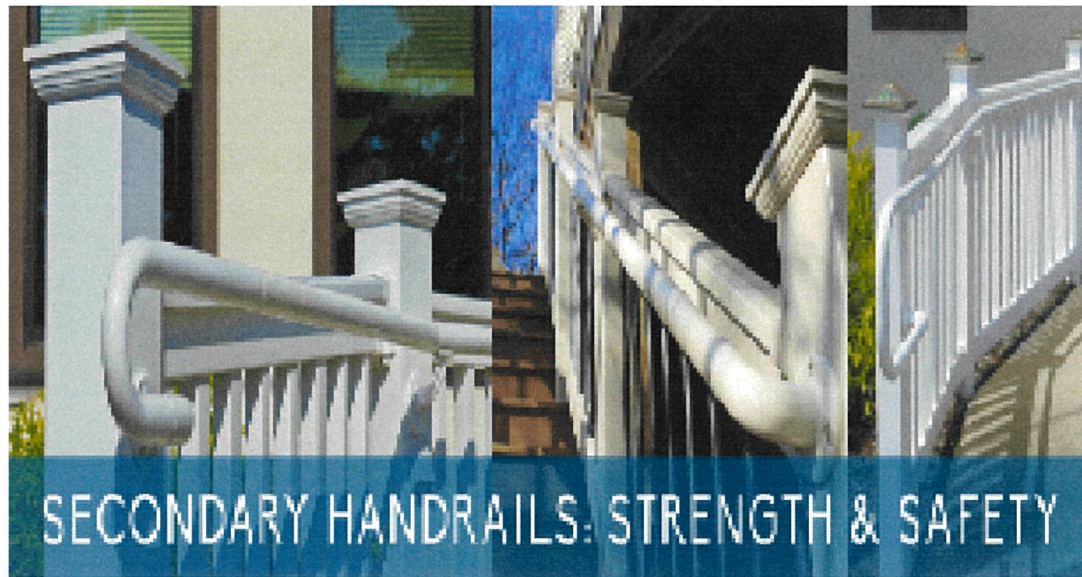

SECONDARY HANDRAILS: STRENGTH & SAFETY



○ SECONARDY HANDRAILS

JPTURLEY & ASSOC
DESIGN - PLANNING - CONSTRUCTION MANAGMENT

BOUTON FUNERAL HOME 31 W CHURCH STREET GEORGETWON, CT 06897		
PROJECT ACCESSIBILITY UPGRADES		
SCALE	DRAWN BY	
1/4" = 1'-0"	JPT	
TITLE RAILINGS & DETAILS		
DATE	DRAWING NUMBER	
20TH SEPT 2023	SK-005	