

KEY PLAN

A.01



8521 LEESBURG PIKE, SEVENTH FLOOR, VIENNA, VA 22182
P: 571.830.1800 | F: 571.830.1801 | WWW.LESSARDDDESIGN.COM

PERSPECTIVE RENDERING

ARB MEETING - SUPPLEMENTAL EXHIBITS

WILTON HOTEL

WILTON, CT.

NATIONAL RESOURCES

OCT 27, 2022
NRC.030B

©2022 LESSARD DESIGN INC. EXPRESSLY RESERVES ITS COMMON LAW COPYRIGHT AND OTHER PROPERTY RIGHTS IN THESE PLANS. THESE PLANS ARE NOT TO BE REPRODUCED, CHANGED OR COPIED IN ANY OTHER FORM OR MANNER WHATSOEVER, NOR ARE THEY TO BE ASSIGNED TO ANY THIRD PARTY, WITHOUT FIRST OBTAINING THE EXPRESS WRITTEN PERMISSION AND CONSENT OF LESSARD DESIGN INC.



1 NORWALK RADIOLOGY CENTER
ENTRY DESIGN - FACADE ELEMENT



2 THE CONNECTICUT CENTER
ENTRY DESIGN - FACADE ELEMENT



SITE PLAN



GATEWAY SHOPPING CENTER
ADJACENT CONTEXT TO THE EAST **3**



NEW APARTMENT COMPLEX PROPOSAL
LOUVERS DESIGN - FACADE ELEMENT **4**

SITE CONTEXT

ARB MEETING - SUPPLEMENTAL EXHIBITS



8521 LEESBURG PIKE, SEVENTH FLOOR, VIENNA, VA 22182
P: 571.830.1800 | F: 571.830.1801 | WWW.LESSARDDESIGN.COM

©2022 LESSARD DESIGN INC. EXPRESSLY RESERVES ITS COMMON LAW COPYRIGHT AND OTHER PROPERTY RIGHTS IN THESE PLANS. THESE PLANS ARE NOT TO BE REPRODUCED, CHANGED OR COPIED IN ANY OTHER FORM OR MANNER WHATSOEVER, NOR ARE THEY TO BE ASSIGNED TO ANY THIRD PARTY, WITHOUT FIRST OBTAINING THE EXPRESS WRITTEN PERMISSION AND CONSENT OF LESSARD DESIGN INC.




WILTON HOTEL

OCT 27, 2022
NRC.030B

A.02

WILTON.CT.
NATIONAL RESOURCES

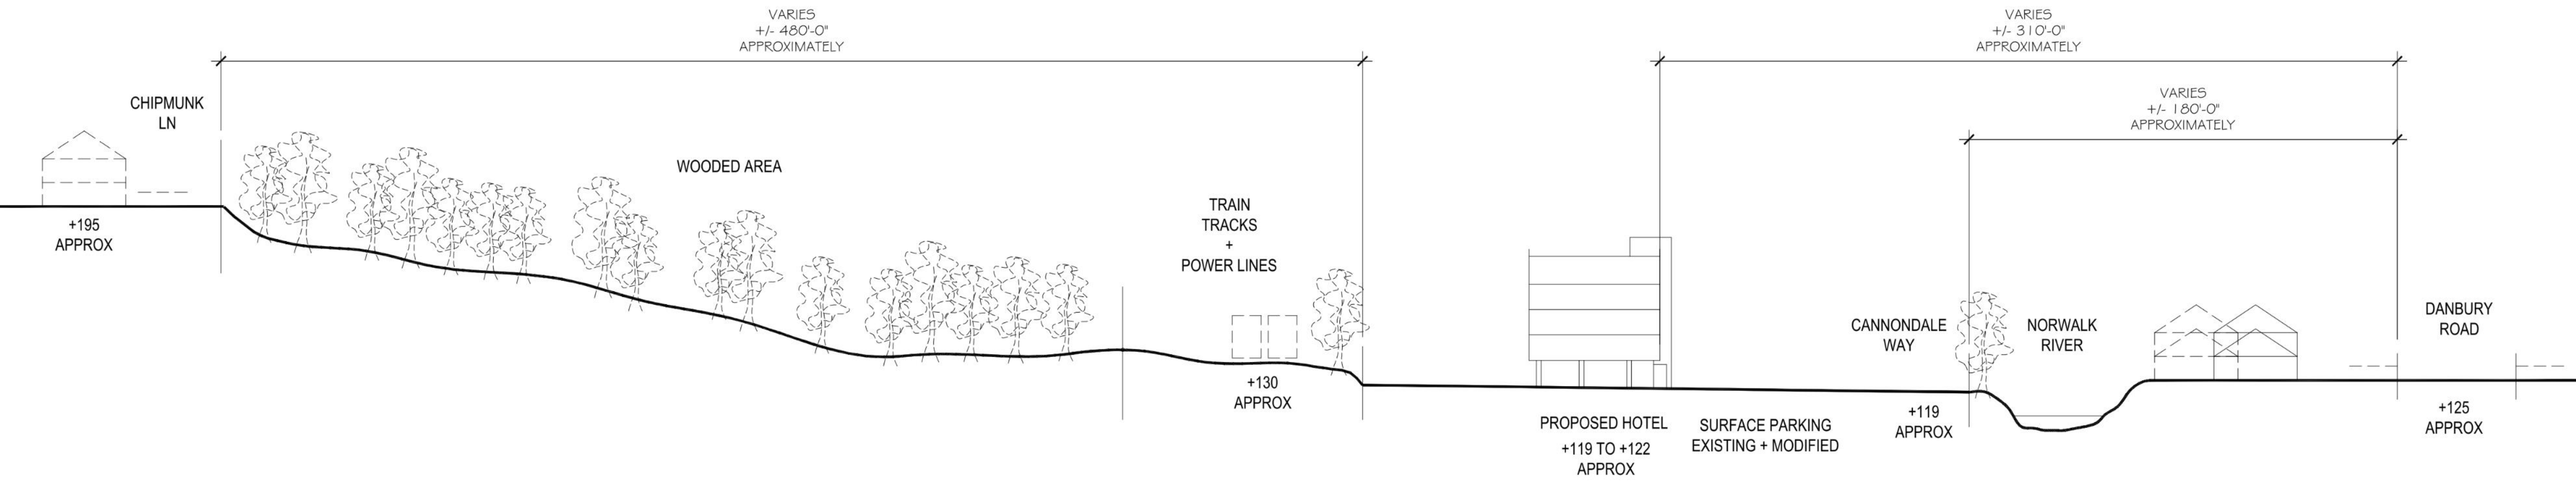

KEY PLAN

SITE SECTION

ARB MEETING - SUPPLEMENTAL EXHIBITS


WILTON HOTEL

WILTON, CT.

NATIONAL RESOURCES

OCT 27, 2022
NRC.030B

©2022 LESSARD DESIGN INC. EXPRESSLY RESERVES ITS COMMON LAW COPYRIGHT AND OTHER PROPERTY RIGHTS IN THESE PLANS. THESE PLANS ARE NOT TO BE REPRODUCED, CHANGED OR COPIED IN ANY OTHER FORM OR MANNER WHATSOEVER, NOR ARE THEY TO BE ASSIGNED TO ANY THIRD PARTY, WITHOUT FIRST OBTAINING THE EXPRESS WRITTEN PERMISSION AND CONSENT OF LESSARD DESIGN INC.

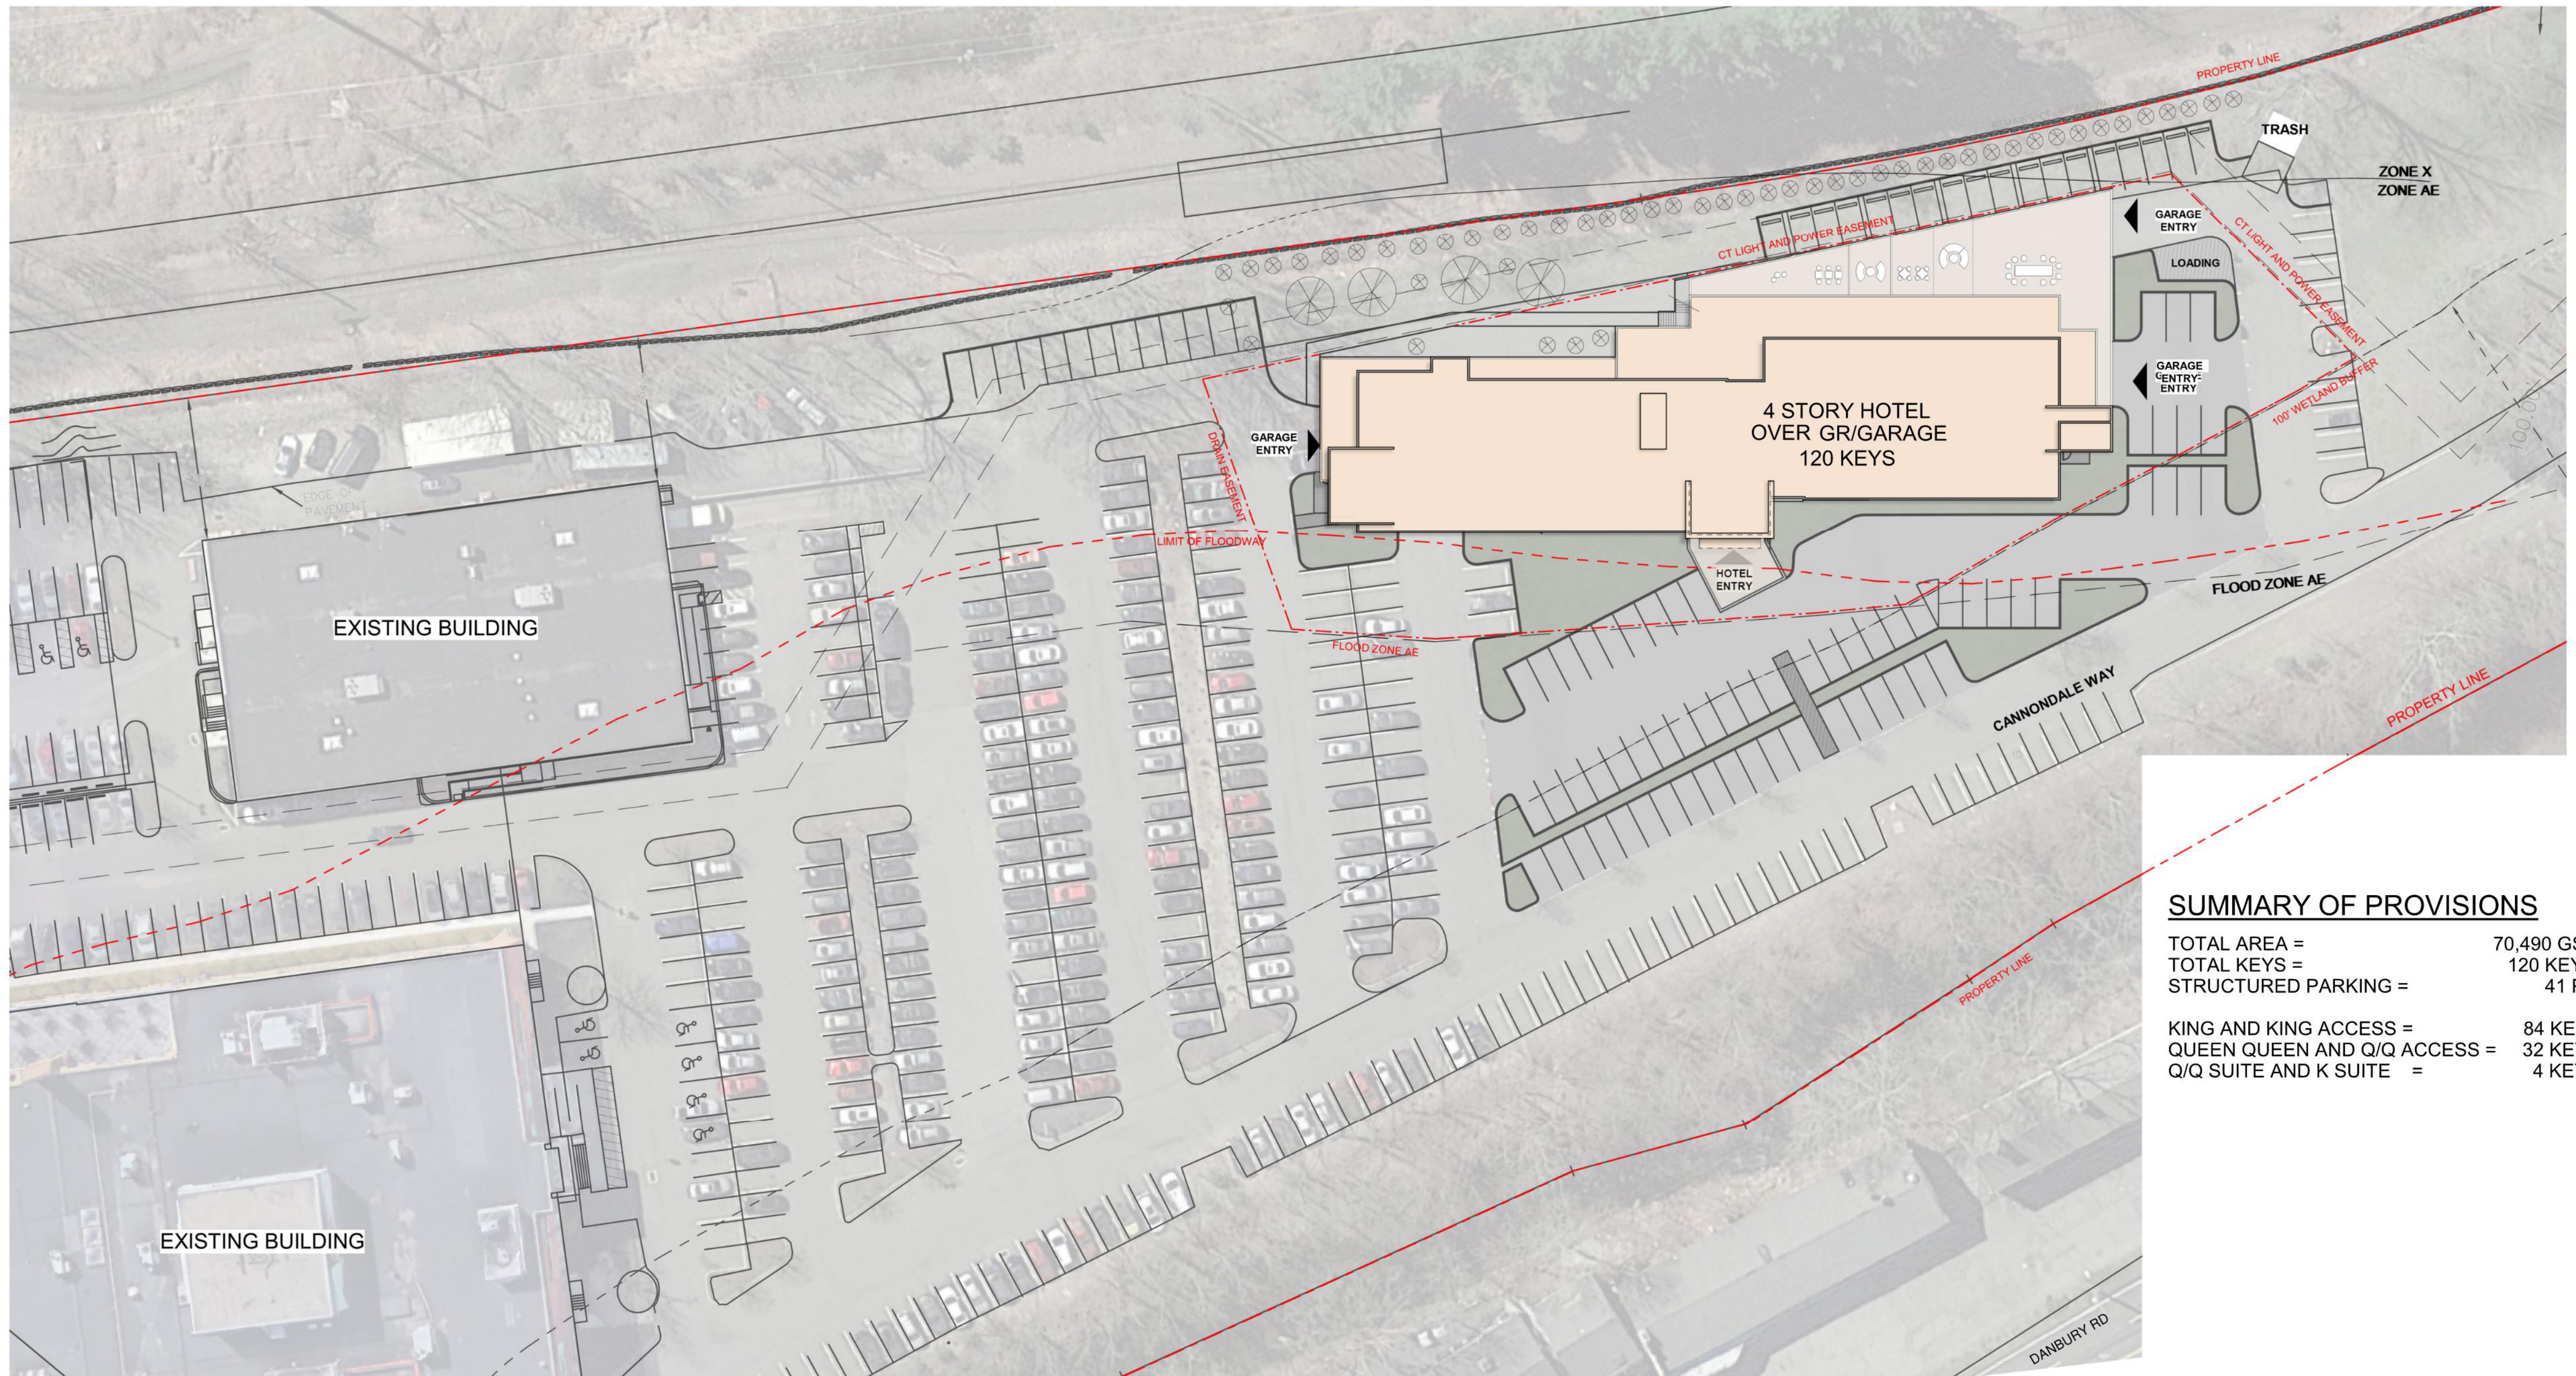

SUMMARY OF PROVISIONS

TOTAL AREA =	70,490 GSF
TOTAL KEYS =	120 KEYS
STRUCTURED PARKING =	41 PS
KING AND KING ACCESS =	84 KEYS
QUEEN QUEEN AND Q/Q ACCESS =	32 KEYS
Q/Q SUITE AND K SUITE =	4 KEYS

*NOTE: REFER TO CIVIL FOR SITE PLAN AND CIVIL INFORMATION.
LANDSCAPE SHOWN FOR ILLUSTRATIVE PURPOSES ONLY.



8521 LEESBURG PIKE, SEVENTH FLOOR, VIENNA, VA 22182
P: 571.830.1800 | F: 571.830.1801 | WWW.LESSARDDESIGN.COM

ILLUSTRATIVE SITE PLAN

ARB MEETING - SUPPLEMENTAL EXHIBITS

©2022 LESSARD DESIGN INC. EXPRESSLY RESERVES ITS COMMON LAW COPYRIGHT AND OTHER PROPERTY RIGHTS IN THESE PLANS. THESE PLANS ARE NOT TO BE REPRODUCED, CHANGED OR COPIED IN ANY OTHER FORM OR MANNER WHATSOEVER, NOR ARE THEY TO BE ASSIGNED TO ANY THIRD PARTY, WITHOUT FIRST OBTAINING THE EXPRESS WRITTEN PERMISSION AND CONSENT OF LESSARD DESIGN INC.


WILTON HOTEL


OCT 27, 2022
NRC.030B

A.04

WILTON, CT.

NATIONAL RESOURCES

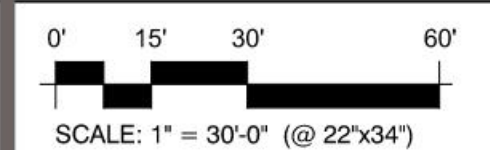

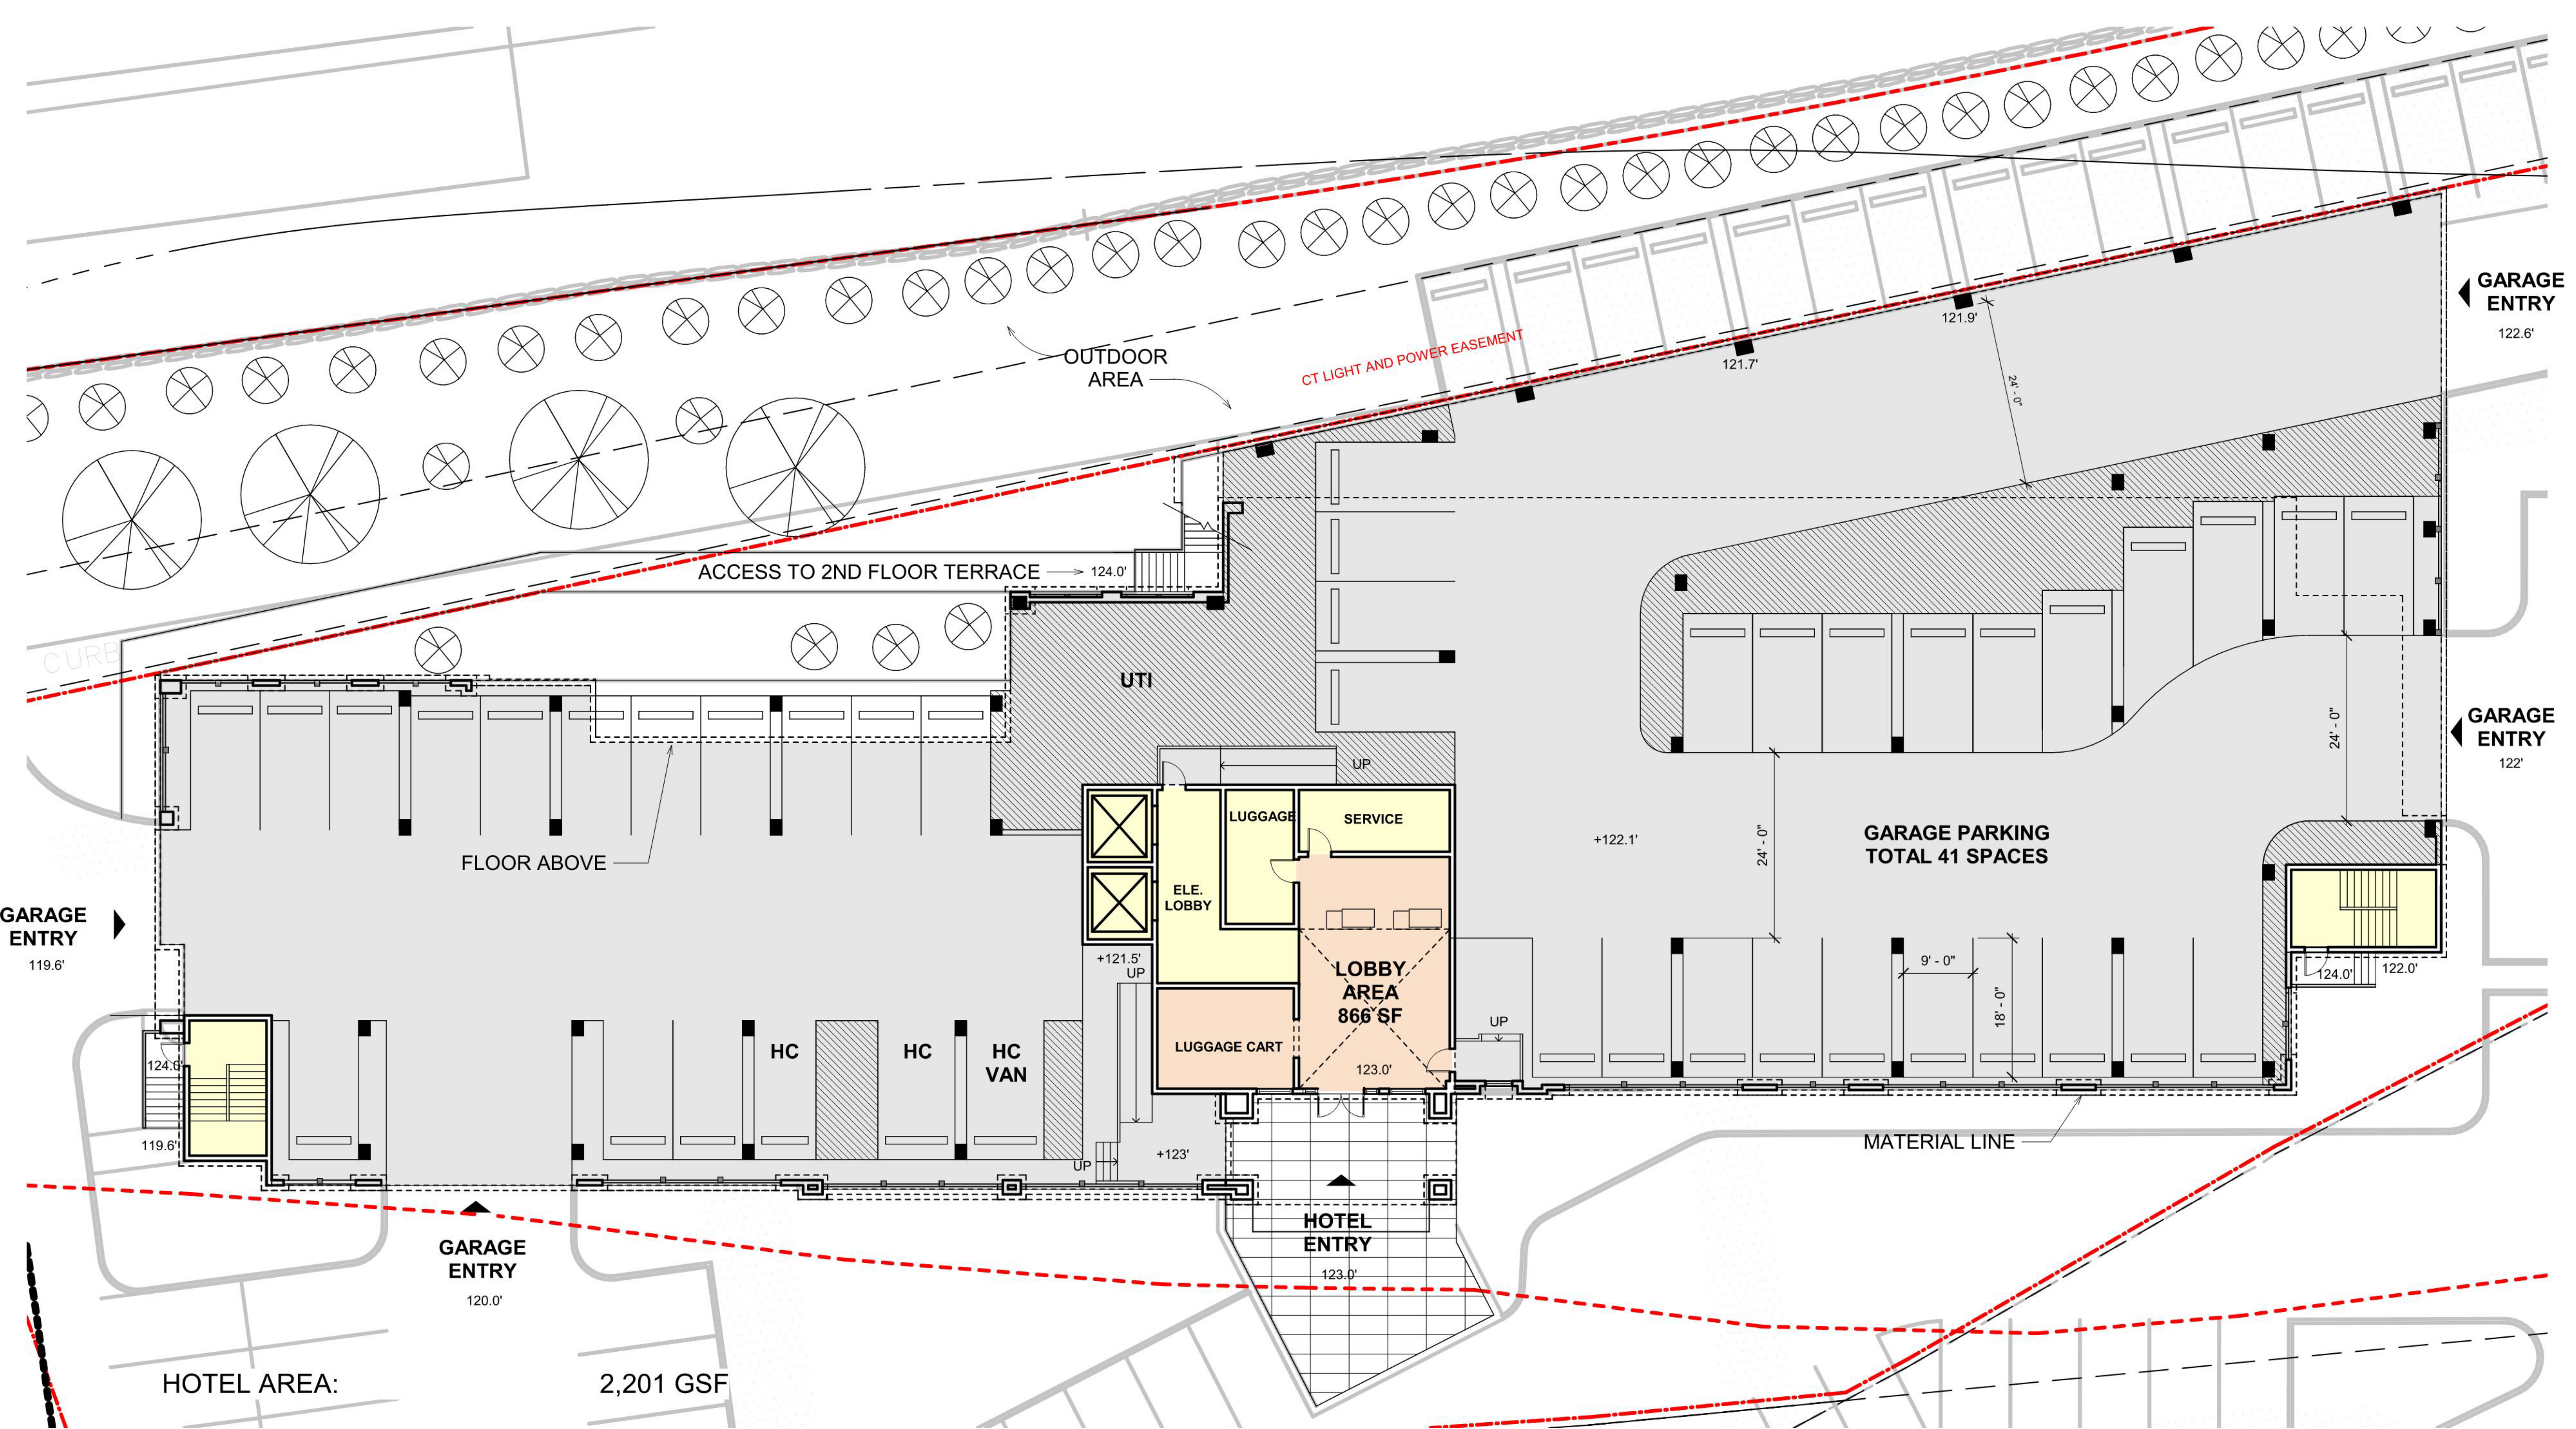

*NOTE: REFER TO CIVIL FOR SITE PLAN AND CIVIL INFORMATION.
LANDSCAPE SHOWN FOR ILLUSTRATIVE PURPOSES ONLY.



8521 LEESBURG PIKE, SEVENTH FLOOR, VIENNA, VA 22182
P: 571.830.1800 | F: 571.830.1801 | WWW.LESSARDDESIGN.COM

GROUND FLOOR

ARB MEETING - SUPPLEMENTAL EXHIBITS


WILTON HOTEL

OCT 27, 2022
NRC.030B


A.05

WILTON, CT.

NATIONAL RESOURCES

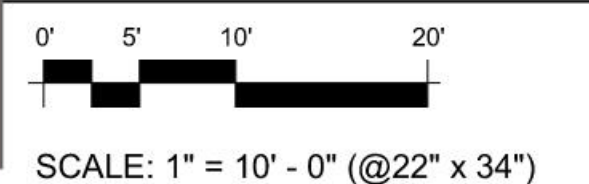

©2022 LESSARD DESIGN INC. EXPRESSLY RESERVES ITS COMMON LAW COPYRIGHT AND OTHER PROPERTY RIGHTS IN THESE PLANS. THESE PLANS ARE NOT TO BE REPRODUCED, CHANGED OR COPIED IN ANY OTHER FORM OR MANNER WHATSOEVER, NOR ARE THEY TO BE ASSIGNED TO ANY THIRD PARTY, WITHOUT FIRST OBTAINING THE EXPRESS WRITTEN PERMISSION AND CONSENT OF LESSARD DESIGN INC.

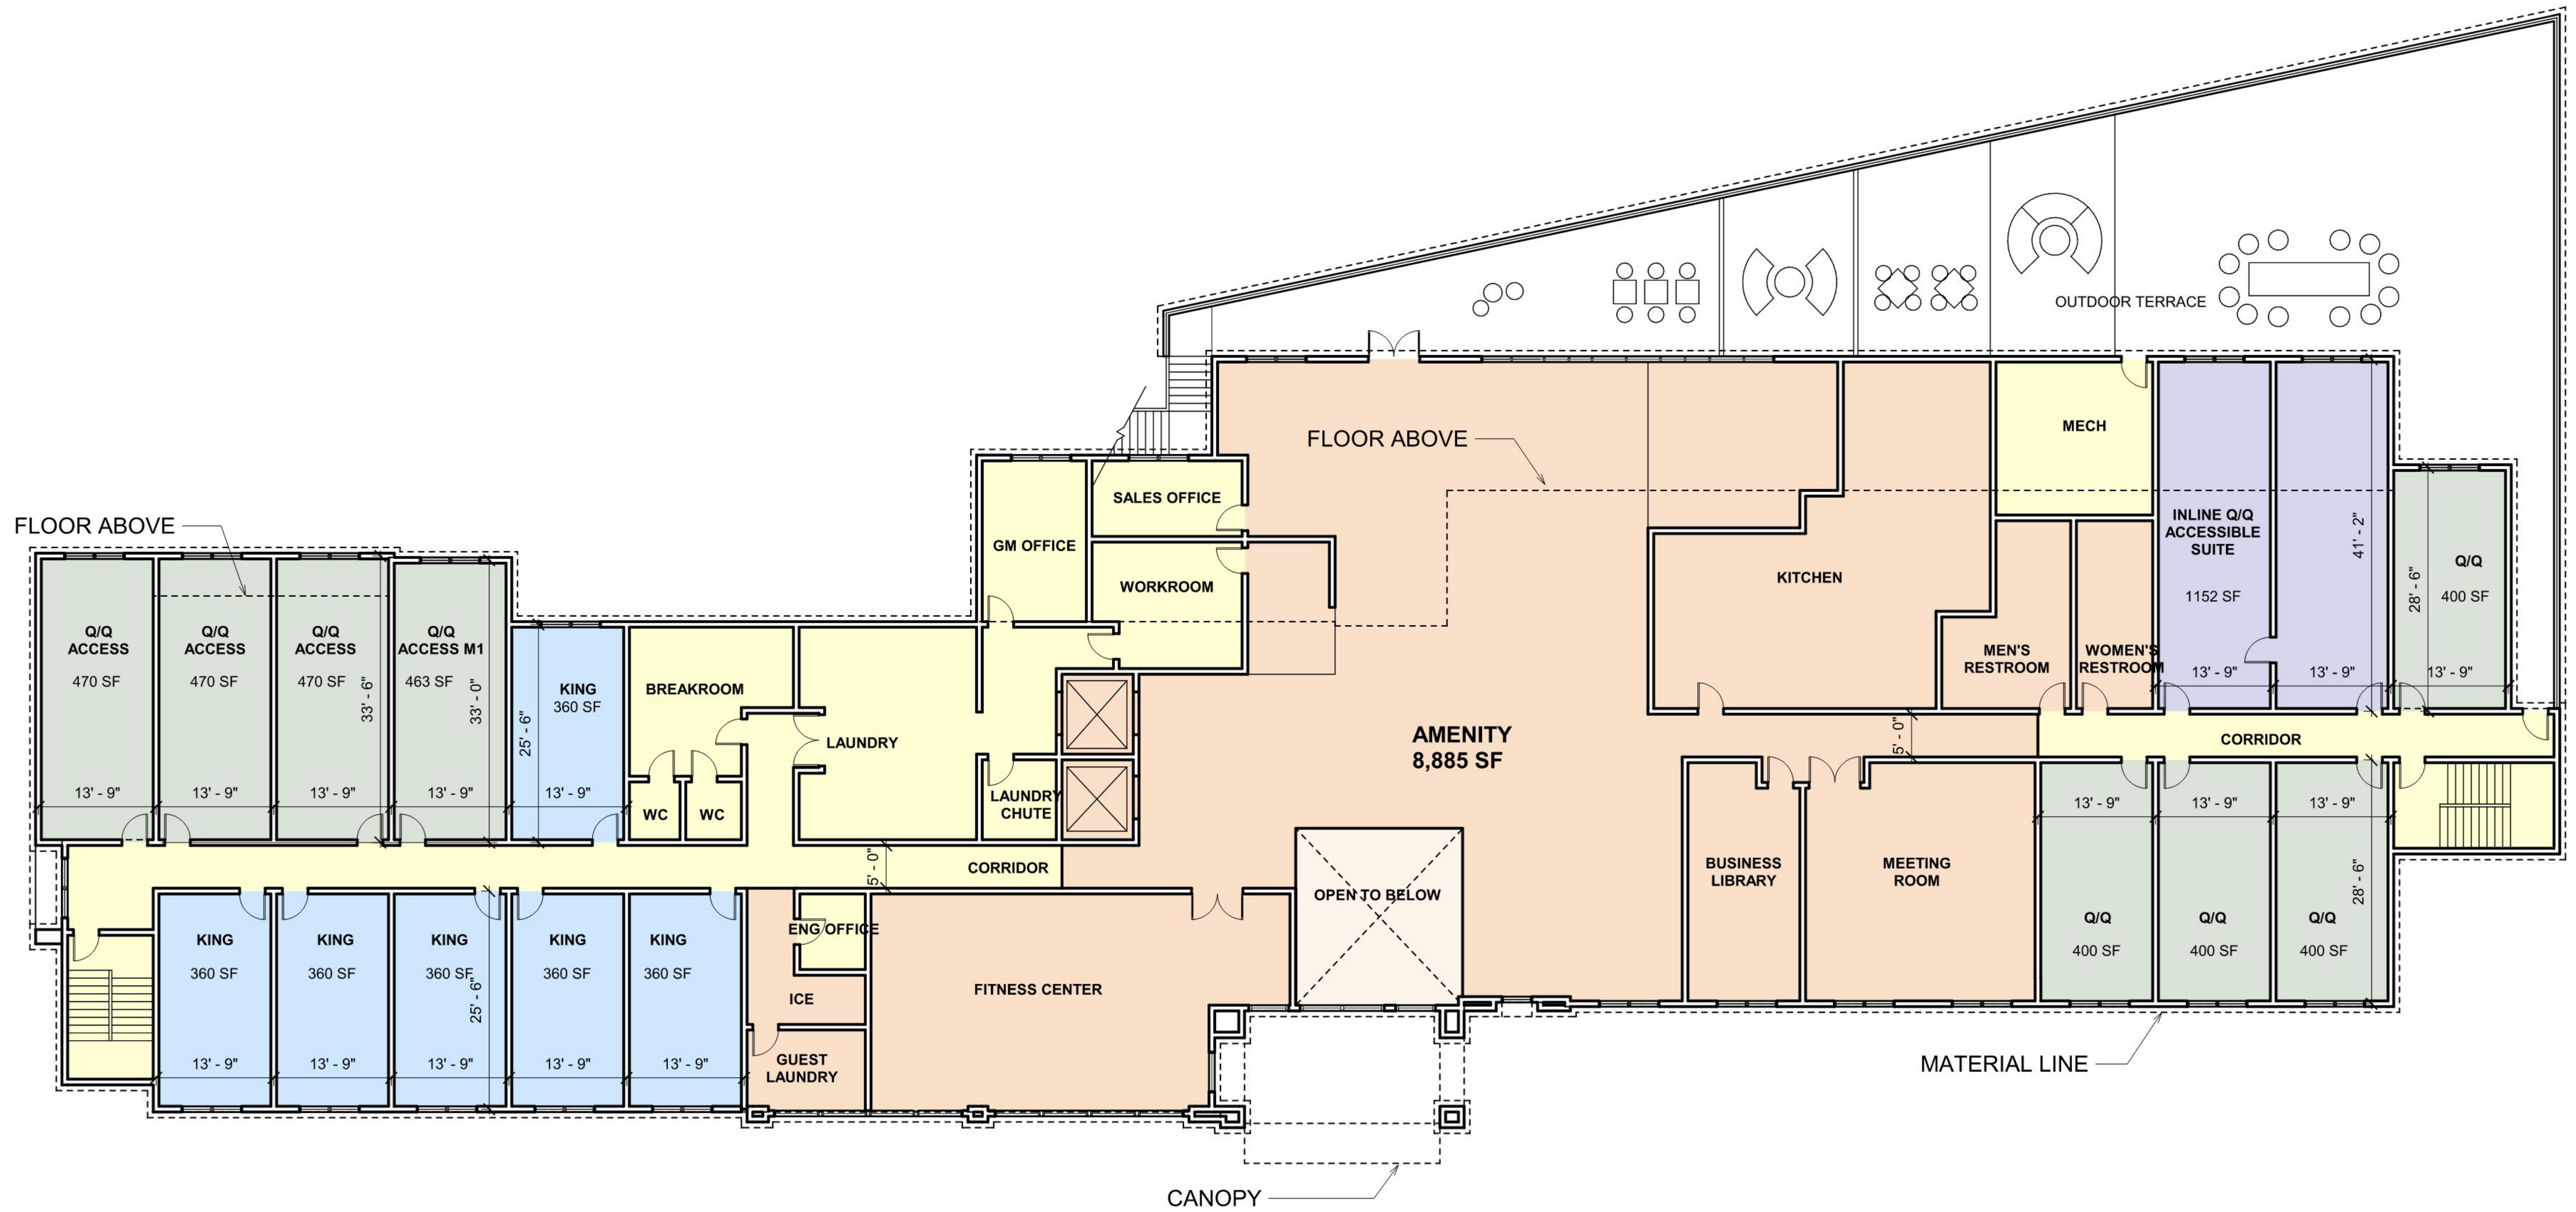

HOTEL AREA:

19,586 GSF

*NOTE: HOTEL AMENITIES SHOWN ARE FOR ILLUSTRATIVE PURPOSE ONLY, AND MAY CHANGE DEPENDS ON THE HOTEL STANDARD.



8521 LEESBURG PIKE, SEVENTH FLOOR, VIENNA, VA 22182
 P: 571.830.1800 | F: 571.830.1801 |
 WWW.LESSARDDDESIGN.COM

SECOND FLOOR

ARB MEETING - SUPPLEMENTAL EXHIBITS

WILTON HOTEL

OCT 27, 2022
 NRC.030B

A.06

WILTON.CT.

NATIONAL RESOURCES

0' 5' 10' 20'
 SCALE: 1" = 10' - 0" (@22" x 34")

©2021 LESSARD DESIGN INC. EXPRESSLY RESERVES ITS COMMON-LAW COPYRIGHT AND OTHER PROPERTY RIGHTS IN THESE PLANS. THESE PLANS ARE NOT TO BE REPRODUCED, CHANGED OR COPIED IN ANY OTHER FORM OR MATTER WHATSOEVER, NOR ARE THEY TO BE ASSIGNED TO ANY THIRD PARTY, WITHOUT FIRST OBTAINING THE EXPRESS WRITTEN PERMISSION AND CONSENT OF LESSARD DESIGN INC.



HOTEL AREA:

16,235 GSF

TYPICAL FLOOR

ARB MEETING - SUPPLEMENTAL EXHIBITS


WILTON HOTEL

WILTON.CT.

NATIONAL RESOURCES

OCT 27, 2022
NRC.030B

A.07

 


SCALE: 1" = 10' - 0" (@22" x 34")




8521 LEESBURG PIKE, SEVENTH FLOOR, VIENNA, VA 22182
P: 571.830.1800 | F: 571.830.1801 |
WWW.LESSARDDESIGN.COM

©2021 LESSARD DESIGN INC. EXPRESSLY RESERVES ITS COMMON-LAW COPYRIGHT AND OTHER PROPERTY RIGHTS IN THESE PLANS. THESE PLANS ARE NOT TO BE REPRODUCED, CHANGED OR COPIED IN ANY OTHER FORM OR MANNER WHATSOEVER, NOR ARE THEY TO BE ASSIGNED TO ANY THIRD PARTY, WITHOUT FIRST OBTAINING THE EXPRESS WRITTEN PERMISSION AND CONSENT OF LESSARD DESIGN INC.

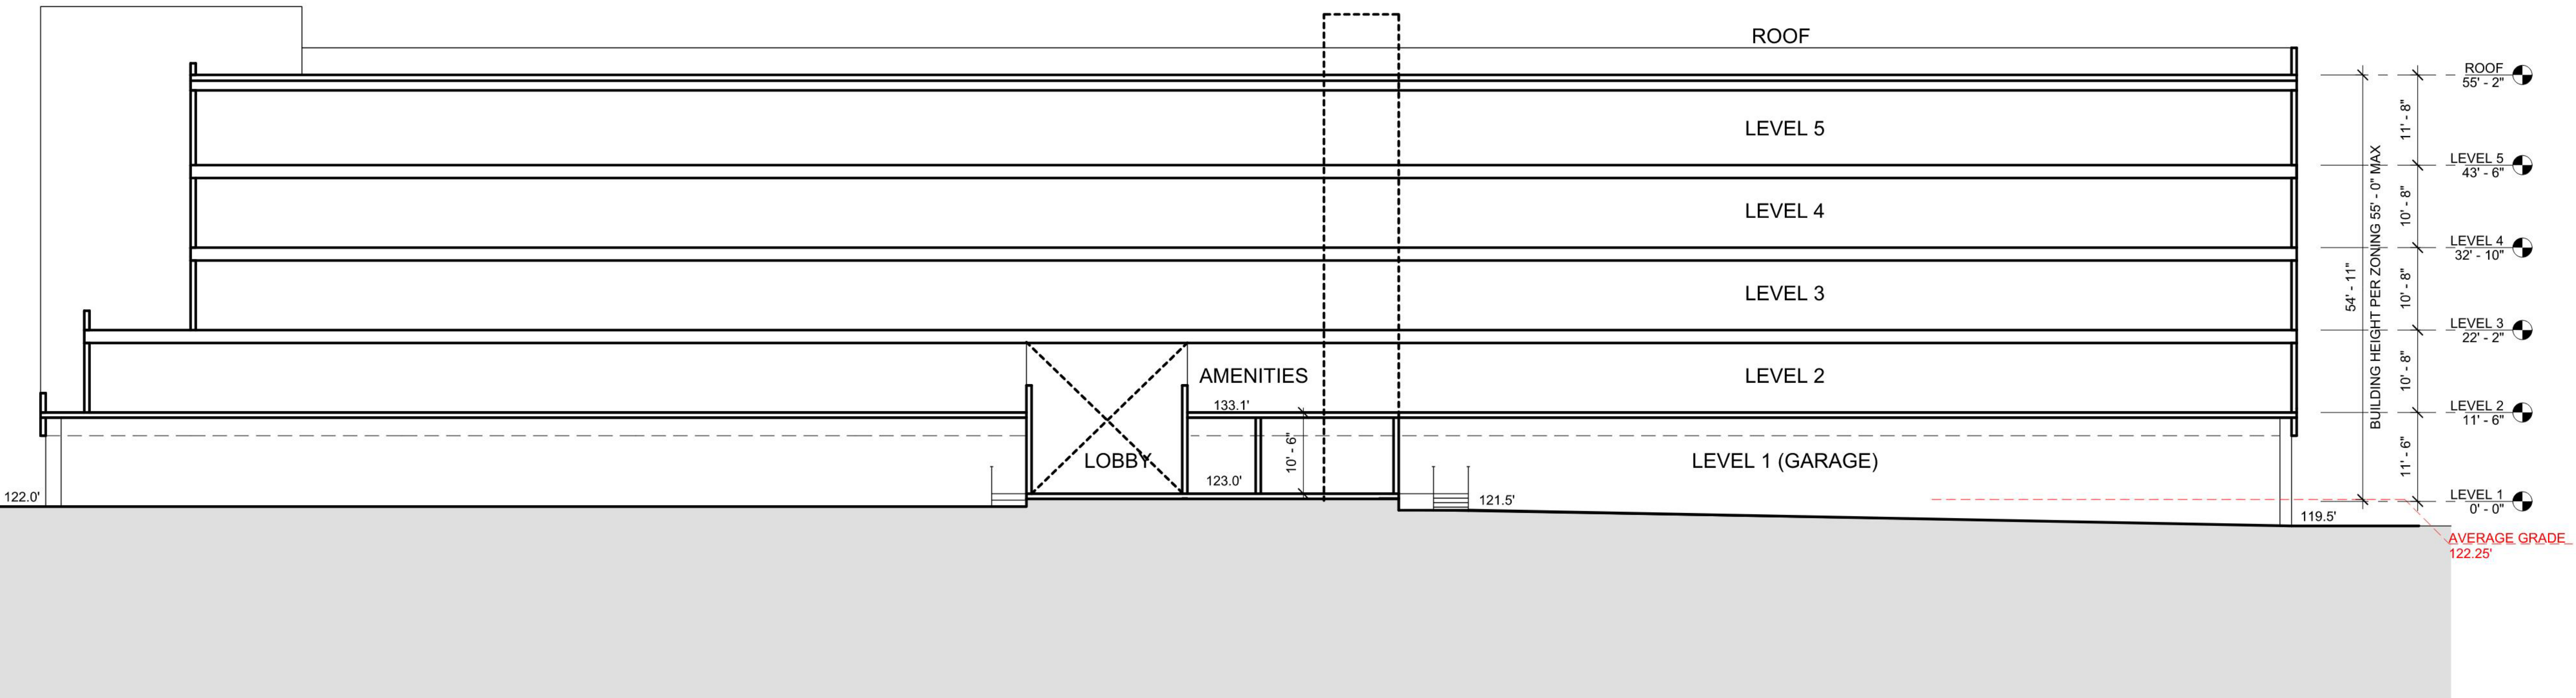

BUILDING SECTION A-A

BUILDING HEIGHT: The vertical distance to the level of the highest point of the roof surface if the roof is flat, or to the mean level between eaves and the highest point of the roof if any other type, measured from the average elevation of the finished grade adjacent to the exterior walls of the building.....

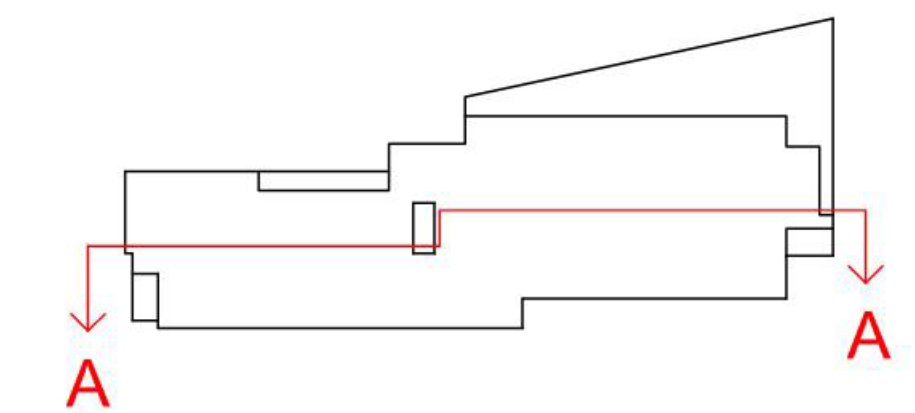

KEY PLAN



8521 LEESBURG PIKE, SEVENTH FLOOR, VIENNA, VA 22182
 P: 571.830.1800 | F: 571.830.1801 |
 WWW.LESSARDDESIGN.COM

BUILDING SECTION DIAGRAM

ARB MEETING - SUPPLEMENTAL EXHIBITS

©2021 LESSARD DESIGN INC. EXPRESSLY RESERVES ITS COMMON-LAW COPYRIGHT AND OTHER PROPERTY RIGHTS IN THESE PLANS. THESE PLANS ARE NOT TO BE REPRODUCED, CHANGED OR COPIED IN ANY OTHER FORM OR MANNER WHATSOEVER, NOR ARE THEY TO BE ASSIGNED TO ANY THIRD PARTY, WITHOUT FIRST OBTAINING THE EXPRESS WRITTEN PERMISSION AND CONSENT OF LESSARD DESIGN INC.


WILTON HOTEL

OCT 27, 2022
 NRC.030B

A.08

WILTON.CT.

NATIONAL RESOURCES

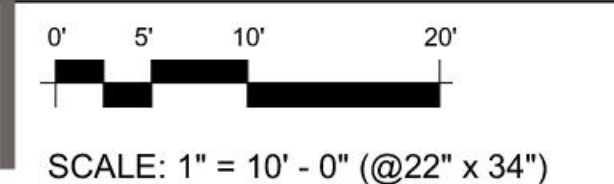



WEST ELEVATION - PREVIOUSLY PRESENTED



WEST ELEVATION - PROPOSED REVISIONS

MATERIAL LEGEND

- 01 METAL PANEL - DARK GREY
- 02 FIBER CEMENT - DARK GREY
- 03 FIBER CEMENT - MEDIUM GRAY
- 04 FIBER CEMENT - LIGHT GRAY
- 05 STONE - MEDIUM GREY
- 06 BRICK - RED
- 07 LOUVER - DARK GREY

*NOTE: PRODUCTS AND MANUFACTURERS LISTED ARE SUBJECT TO CHANGE AND/OR TO BE SUBSTITUTED WITH EQUIVALENT AND COMPATIBLE OPTIONS
 **NOTE: ALL SIGNS SHOWN FOR ILLUSTRATIVE PURPOSES ONLY AND MAY VARY AS PROJECT DEVELOPS



8521 LEESBURG PIKE, SEVENTH FLOOR, VIENNA, VA 22182
 P: 571.830.1800 | F: 571.830.1801 | WWW.LESSARDDESIGN.COM

EAST ELEVATION


ARB MEETING - SUPPLEMENTAL EXHIBITS

WILTON HOTEL

WILTON, CT.

NATIONAL RESOURCES

OCT 27, 2022
 NRC.030B

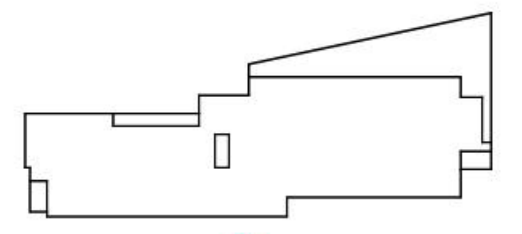

KEY PLAN

A.09

SCALE: 3/32" = 1'-0" (@22"x34")

©2022 LESSARD DESIGN INC. EXPRESSLY RESERVES ITS COMMON LAW COPYRIGHT AND OTHER PROPERTY RIGHTS IN THESE PLANS. THESE PLANS ARE NOT TO BE REPRODUCED, CHANGED OR COPIED IN ANY OTHER FORM OR MATTER WHATSOEVER, NOR ARE THEY TO BE ASSIGNED TO ANY THIRD PARTY, WITHOUT FIRST OBTAINING THE EXPRESS WRITTEN PERMISSION AND CONSENT OF LESSARD DESIGN INC.



WEST ELEVATION - PREVIOUSLY PRESENTED



WEST ELEVATION - PROPOSED REVISIONS

MATERIAL LEGEND

- 01 METAL PANEL - DARK GREY
- 02 FIBER CEMENT - DARK GREY
- 03 FIBER CEMENT - MEDIUM GRAY
- 04 FIBER CEMENT - LIGHT GRAY
- 05 STONE - MEDIUM GRAY
- 06 BRICK - RED
- 07 LOUVER - DARK GREY

*NOTE: PRODUCTS AND MANUFACTURERS LISTED ARE SUBJECT TO CHANGE AND/OR TO BE SUBSTITUTED WITH EQUIVALENT AND COMPATIBLE OPTIONS
 **NOTE: ALL SIGNS SHOWN FOR ILLUSTRATIVE PURPOSES ONLY AND MAY VARY AS PROJECT DEVELOPS



8521 LEESBURG PIKE, SEVENTH FLOOR, VIENNA, VA 22182
 P: 571.830.1800 | F: 571.830.1801 | WWW.LESSARDDESIGN.COM

WEST ELEVATION

ARB MEETING - SUPPLEMENTAL EXHIBITS


WILTON HOTEL

WILTON, CT.

NATIONAL RESOURCES

OCT 27, 2022
 NRC.030B

SCALE: 3/32" = 1'-0" (@22"X34")

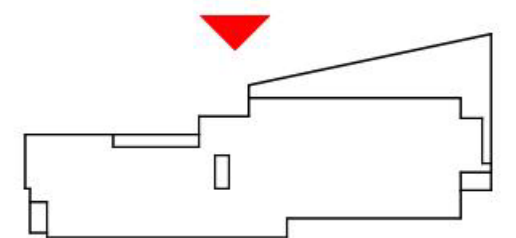

KEY PLAN

A.10



SOUTH ELEVATION - PREVIOUSLY PRESENTED



SOUTH ELEVATION - PROPOSED REVISIONS

MATERIAL LEGEND

- 01 METAL PANEL - DARK GREY
- 02 FIBER CEMENT - DARK GREY
- 03 FIBER CEMENT - MEDIUM GRAY
- 04 FIBER CEMENT - LIGHT GRAY
- 05 STONE - MEDIUM GREY
- 06 BRICK - RED
- 07 LOUVER - DARK GREY

*NOTE: PRODUCTS AND MANUFACTURERS LISTED ARE SUBJECT TO CHANGE AND/OR TO BE SUBSTITUTED WITH EQUIVALENT AND COMPATIBLE OPTIONS
 **NOTE: ALL SIGNS SHOWN FOR ILLUSTRATIVE PURPOSES ONLY AND MAY VARY AS PROJECT DEVELOPS



8521 LEESBURG PIKE, SEVENTH FLOOR, VIENNA, VA 22182
 P: 571.830.1800 | F: 571.830.1801 | WWW.LESSARDDESIGN.COM

SOUTH ELEVATION

ARB MEETING - SUPPLEMENTAL EXHIBITS

WILTON HOTEL

WILTON, CT.


NATIONAL RESOURCES

OCT 27, 2022
 NRC.030B

SCALE: 3/32" = 1'-0" (@22"X34")

KEY PLAN

A.11

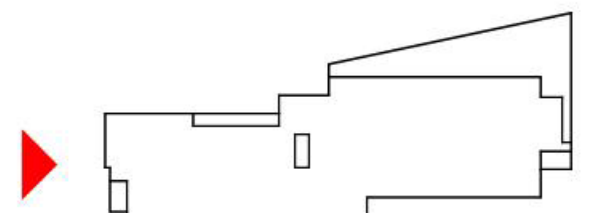

©2022 LESSARD DESIGN INC. EXPRESSLY RESERVES ITS COMMON LAW COPYRIGHT AND OTHER PROPERTY RIGHTS IN THESE PLANS. THESE PLANS ARE NOT TO BE REPRODUCED, CHANGED OR COPIED IN ANY OTHER FORM OR MANNER WHATSOEVER, NOR ARE THEY TO BE ASSIGNED TO ANY THIRD PARTY, WITHOUT FIRST OBTAINING THE EXPRESS WRITTEN PERMISSION AND CONSENT OF LESSARD DESIGN INC.



NORTH ELEVATION - PREVIOUSLY PRESENTED




NORTH ELEVATION - PROPOSED REVISIONS

MATERIAL LEGEND

- 01 METAL PANEL - DARK GREY
- 02 FIBER CEMENT - DARK GREY
- 03 FIBER CEMENT - MEDIUM GRAY
- 04 FIBER CEMENT - LIGHT GRAY
- 05 STONE - MEDIUM GREY
- 06 BRICK - RED
- 07 LOUVER - DARK GREY

*NOTE: PRODUCTS AND MANUFACTURERS LISTED ARE SUBJECT TO CHANGE AND/OR TO BE SUBSTITUTED WITH EQUIVALENT AND COMPATIBLE OPTIONS
 **NOTE: ALL SIGNS SHOWN FOR ILLUSTRATIVE PURPOSES ONLY AND MAY VARY AS PROJECT DEVELOPS

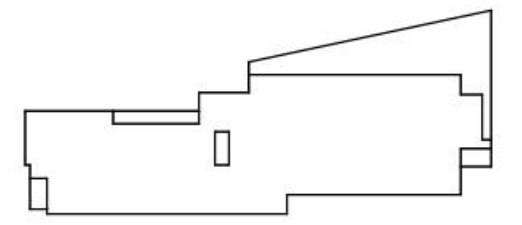

KEY PLAN



8521 LEESBURG PIKE, SEVENTH FLOOR, VIENNA, VA 22182
 P: 571.830.1800 | F: 571.830.1801 | WWW.LESSARDDESIGN.COM

NORTH ELEVATION

ARB MEETING - SUPPLEMENTAL EXHIBITS

WILTON HOTEL

WILTON, CT.


NATIONAL RESOURCES

OCT 27, 2022
 NRC.030B


A.12

SCALE: 3/32" = 1'-0" (@22"X34")

©2022 LESSARD DESIGN INC. EXPRESSLY RESERVES ITS COMMON LAW COPYRIGHT AND OTHER PROPERTY RIGHTS IN THESE PLANS. THESE PLANS ARE NOT TO BE REPRODUCED, CHANGED OR COPIED IN ANY OTHER FORM OR MANNER WHATSOEVER, NOR ARE THEY TO BE ASSIGNED TO ANY THIRD PARTY, WITHOUT FIRST OBTAINING THE EXPRESS WRITTEN PERMISSION AND CONSENT OF LESSARD DESIGN INC.

 


01 METAL PANEL
DARK GREY

 


02 FIBER CEMENT
DARK GREY




03 FIBER CEMENT
MEDIUM GREY

 

04 FIBER CEMENT
LIGHT GREY

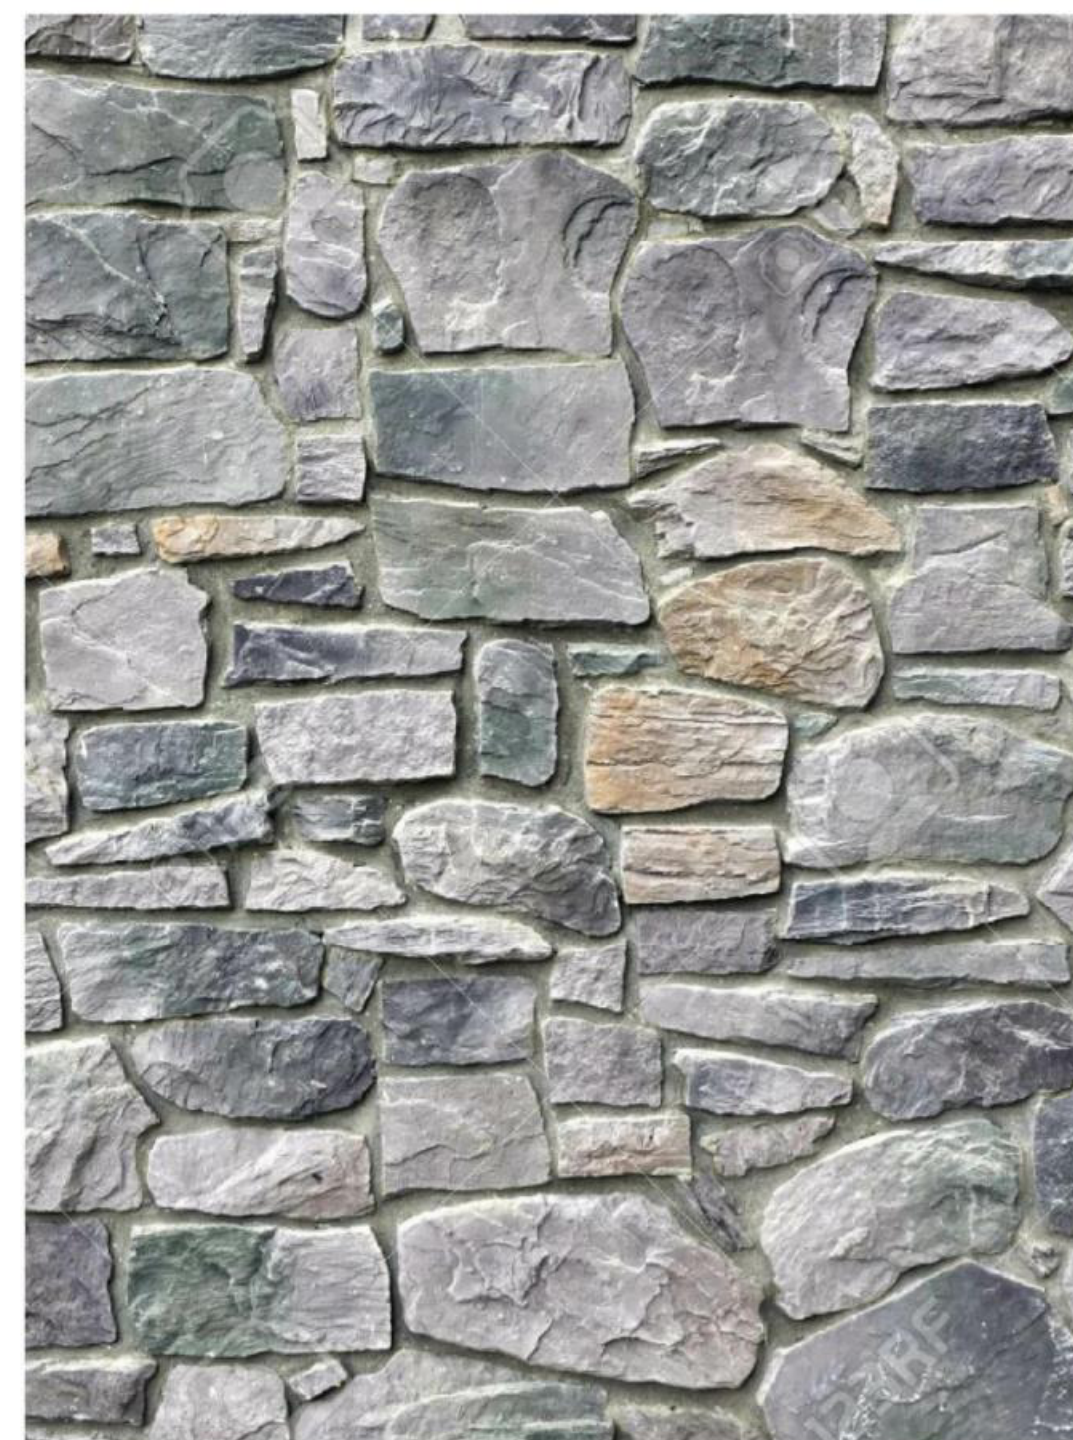

05 STONE
MEDIUM GREY

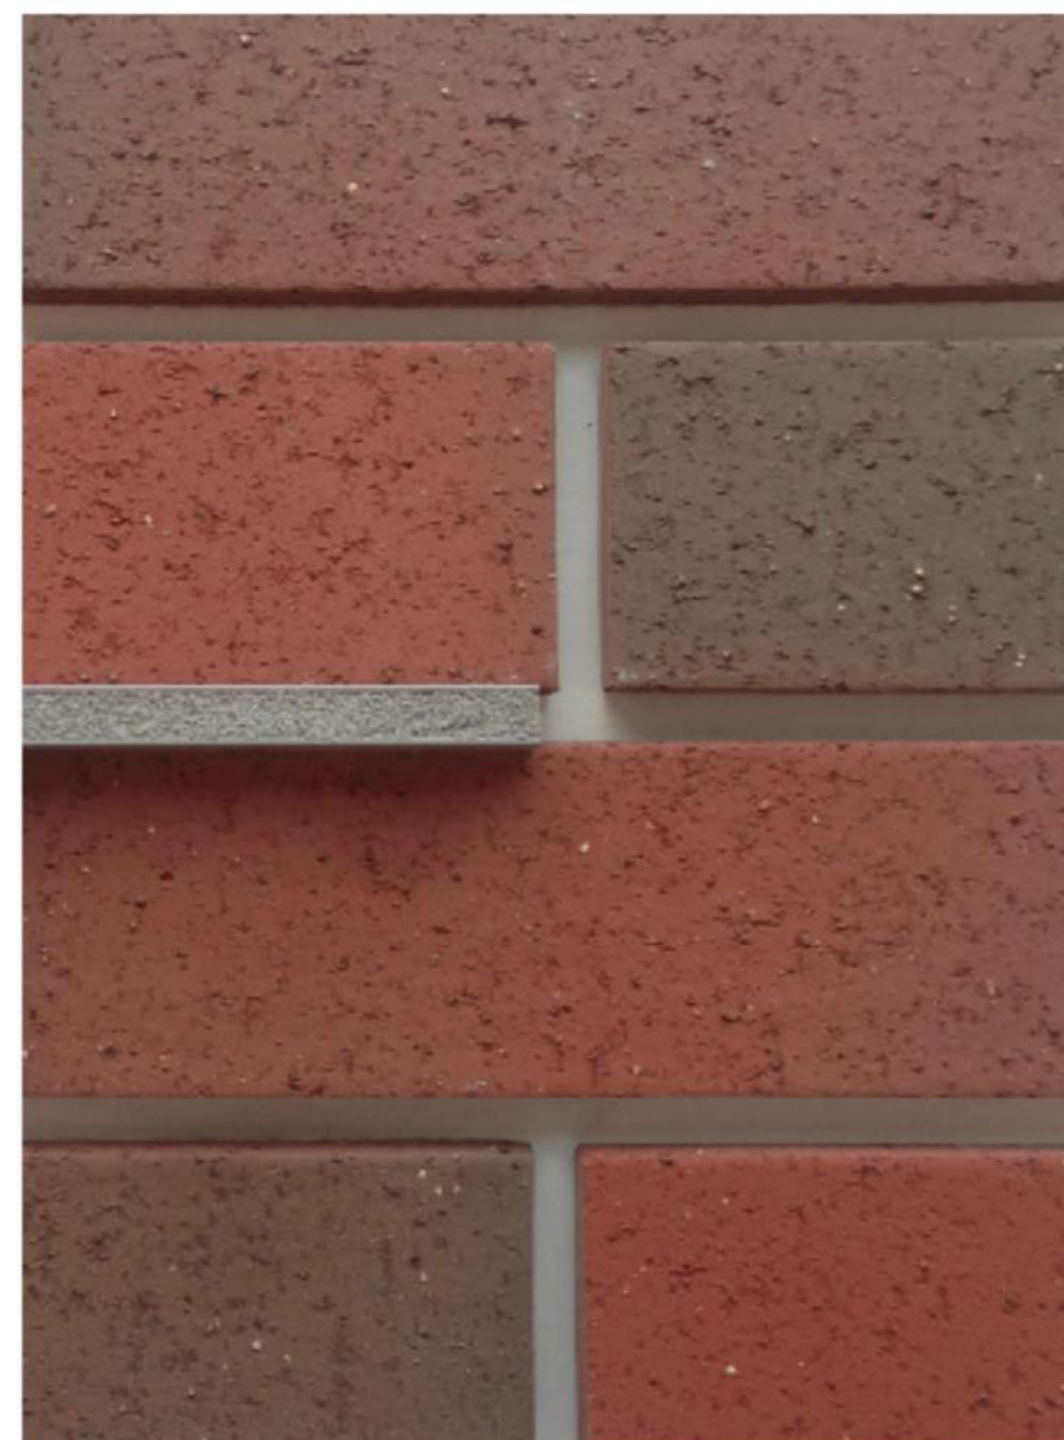

06 BRICK
RED



07 LOUVER
DARK GREY

*NOTE: PRODUCTS AND MANUFACTURERS LISTED ARE SUBJECT TO CHANGE AND/OR TO BE SUBSTITUTED WITH EQUIVALENT AND COMPATIBLE OPTIONS



8521 LEESBURG PIKE, SEVENTH FLOOR, VIENNA, VA 22182
P: 571.830.1800 | F: 571.830.1801 | WWW.LESSARDDESIGN.COM

MATERIAL BOARD

ARB MEETING - SUPPLEMENTAL EXHIBITS

WILTON HOTEL


WILTON.CT.

NATIONAL RESOURCES


OCT 27, 2022
NRC.030B

A.13

©2022 LESSARD DESIGN INC. EXPRESSLY RESERVES ITS COMMON LAW COPYRIGHT AND OTHER PROPERTY RIGHTS IN THESE PLANS. THESE PLANS ARE NOT TO BE REPRODUCED, CHANGED OR COPIED IN ANY OTHER FORM OR MANNER WHATSOEVER, NOR ARE THEY TO BE ASSIGNED TO ANY THIRD PARTY, WITHOUT FIRST OBTAINING THE EXPRESS WRITTEN PERMISSION AND CONSENT OF LESSARD DESIGN INC.

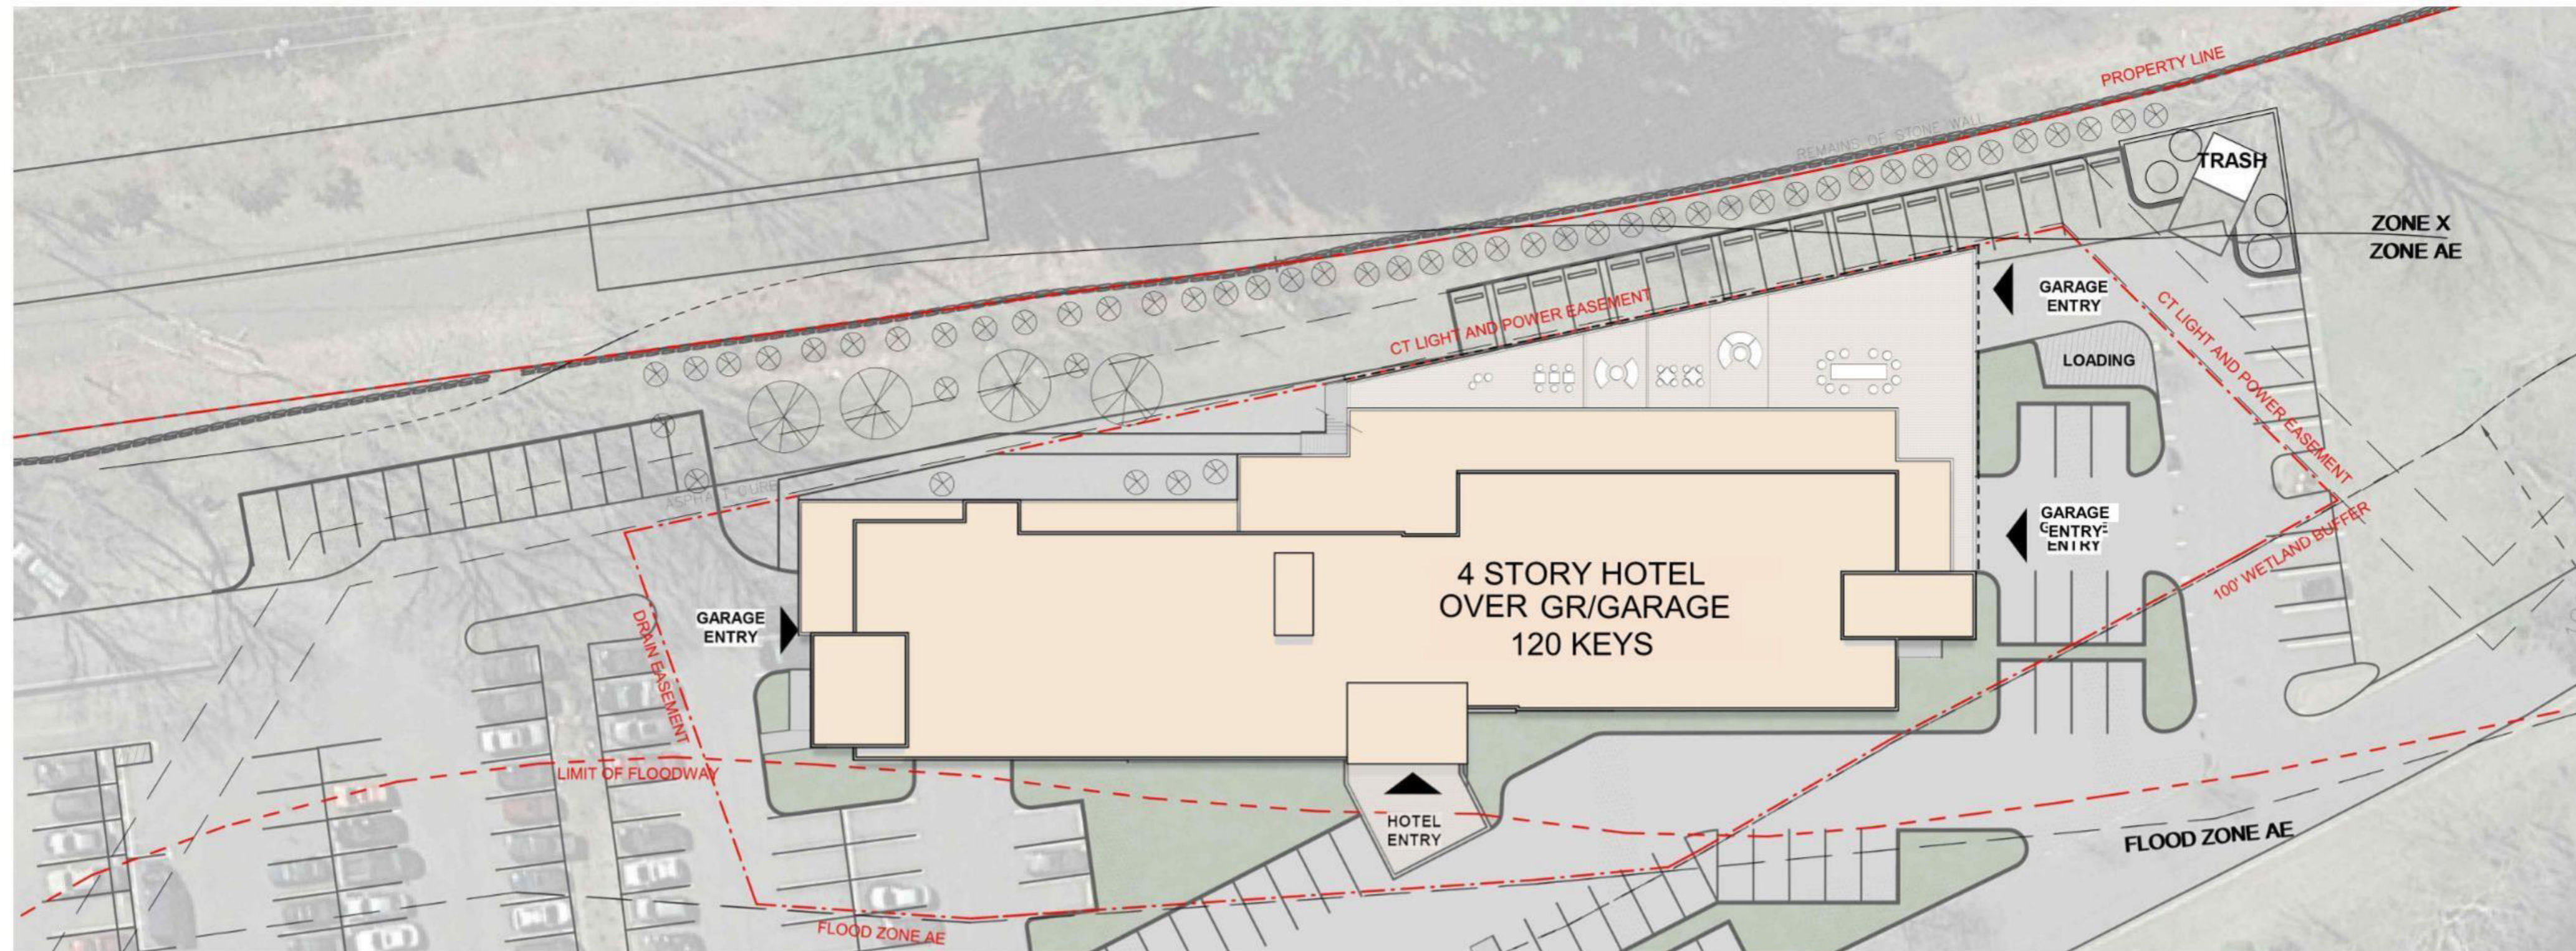

ROOF PLAN - PREVIOUSLY PRESENTED

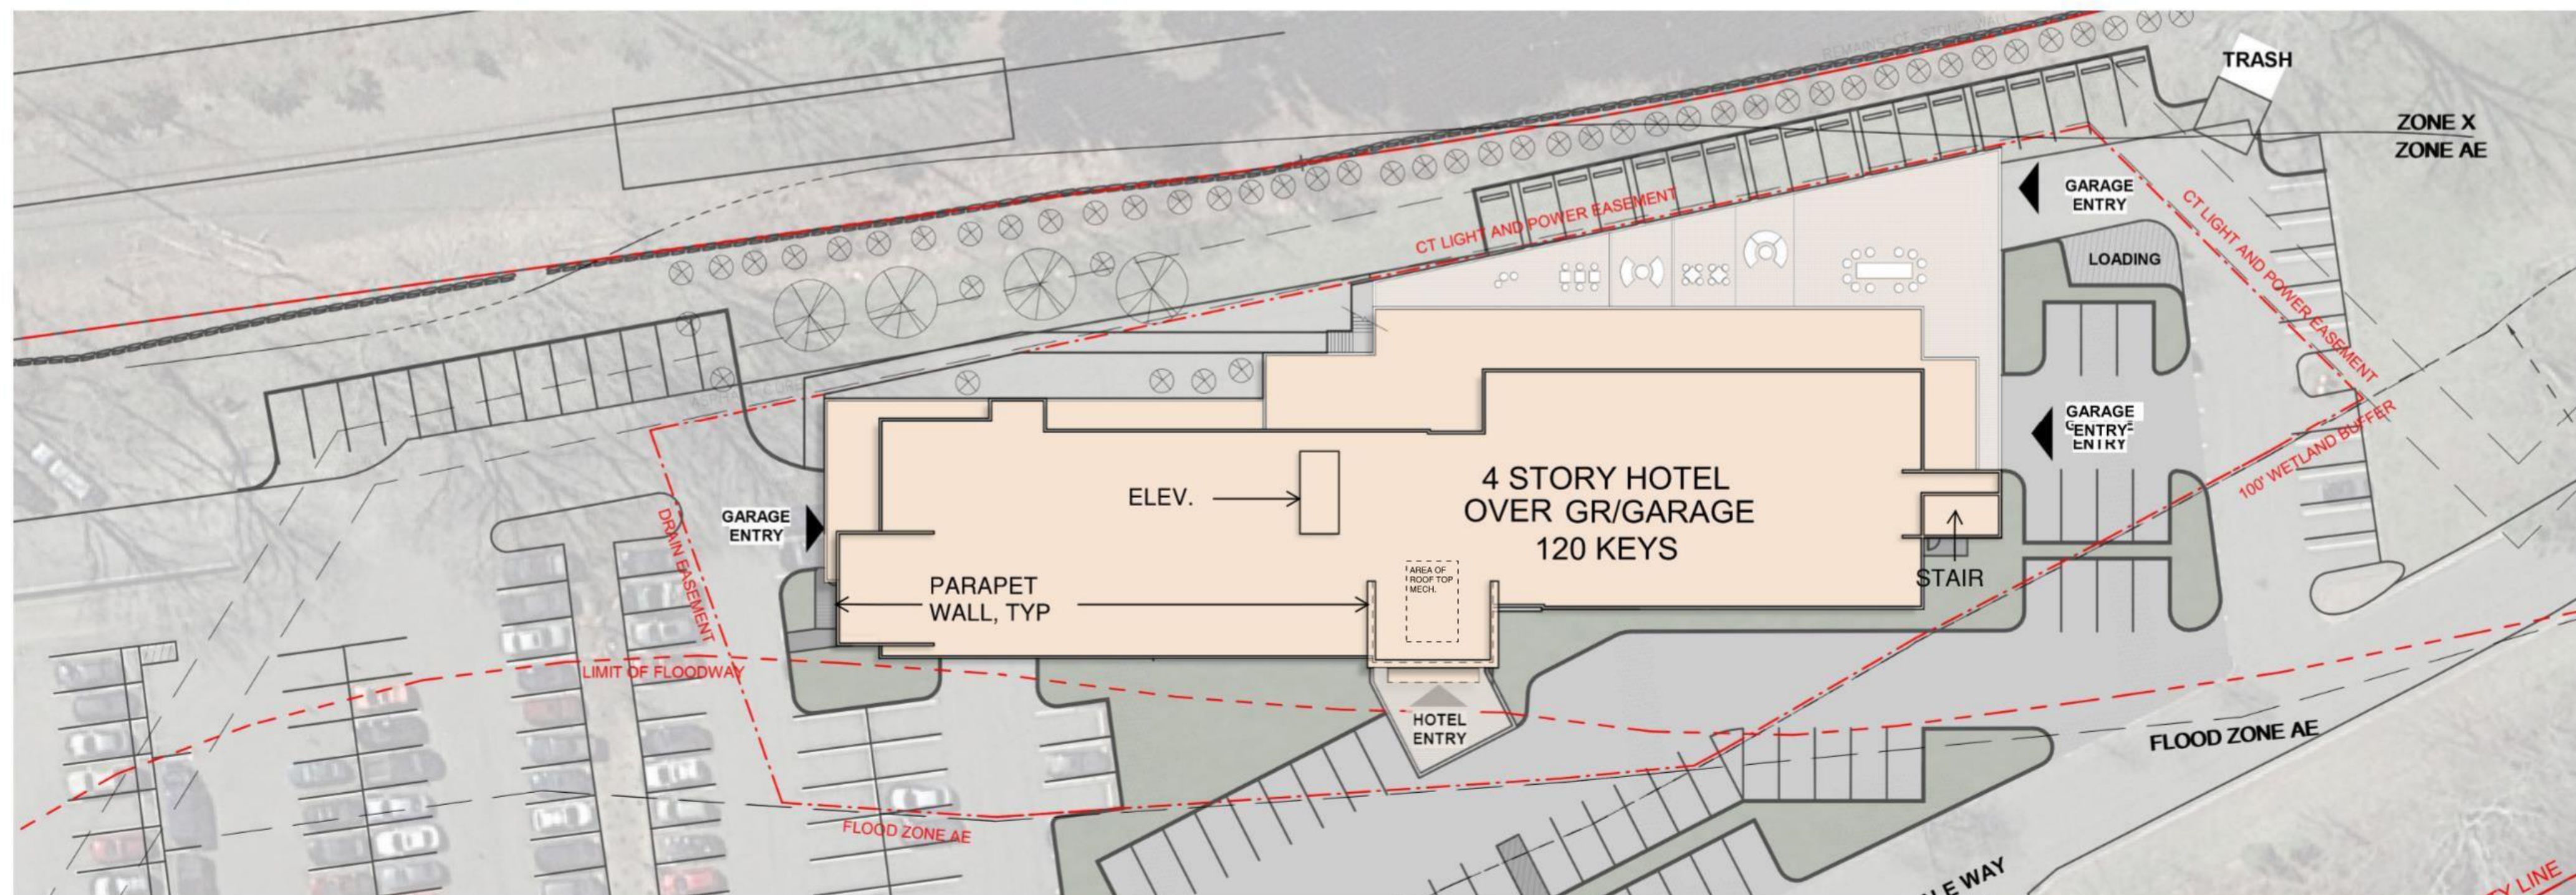

ROOF PLAN - PROPOSED REVISIONS

ROOF PLAN COMPARISON

ARB MEETING - SUPPLEMENTAL EXHIBITS

