




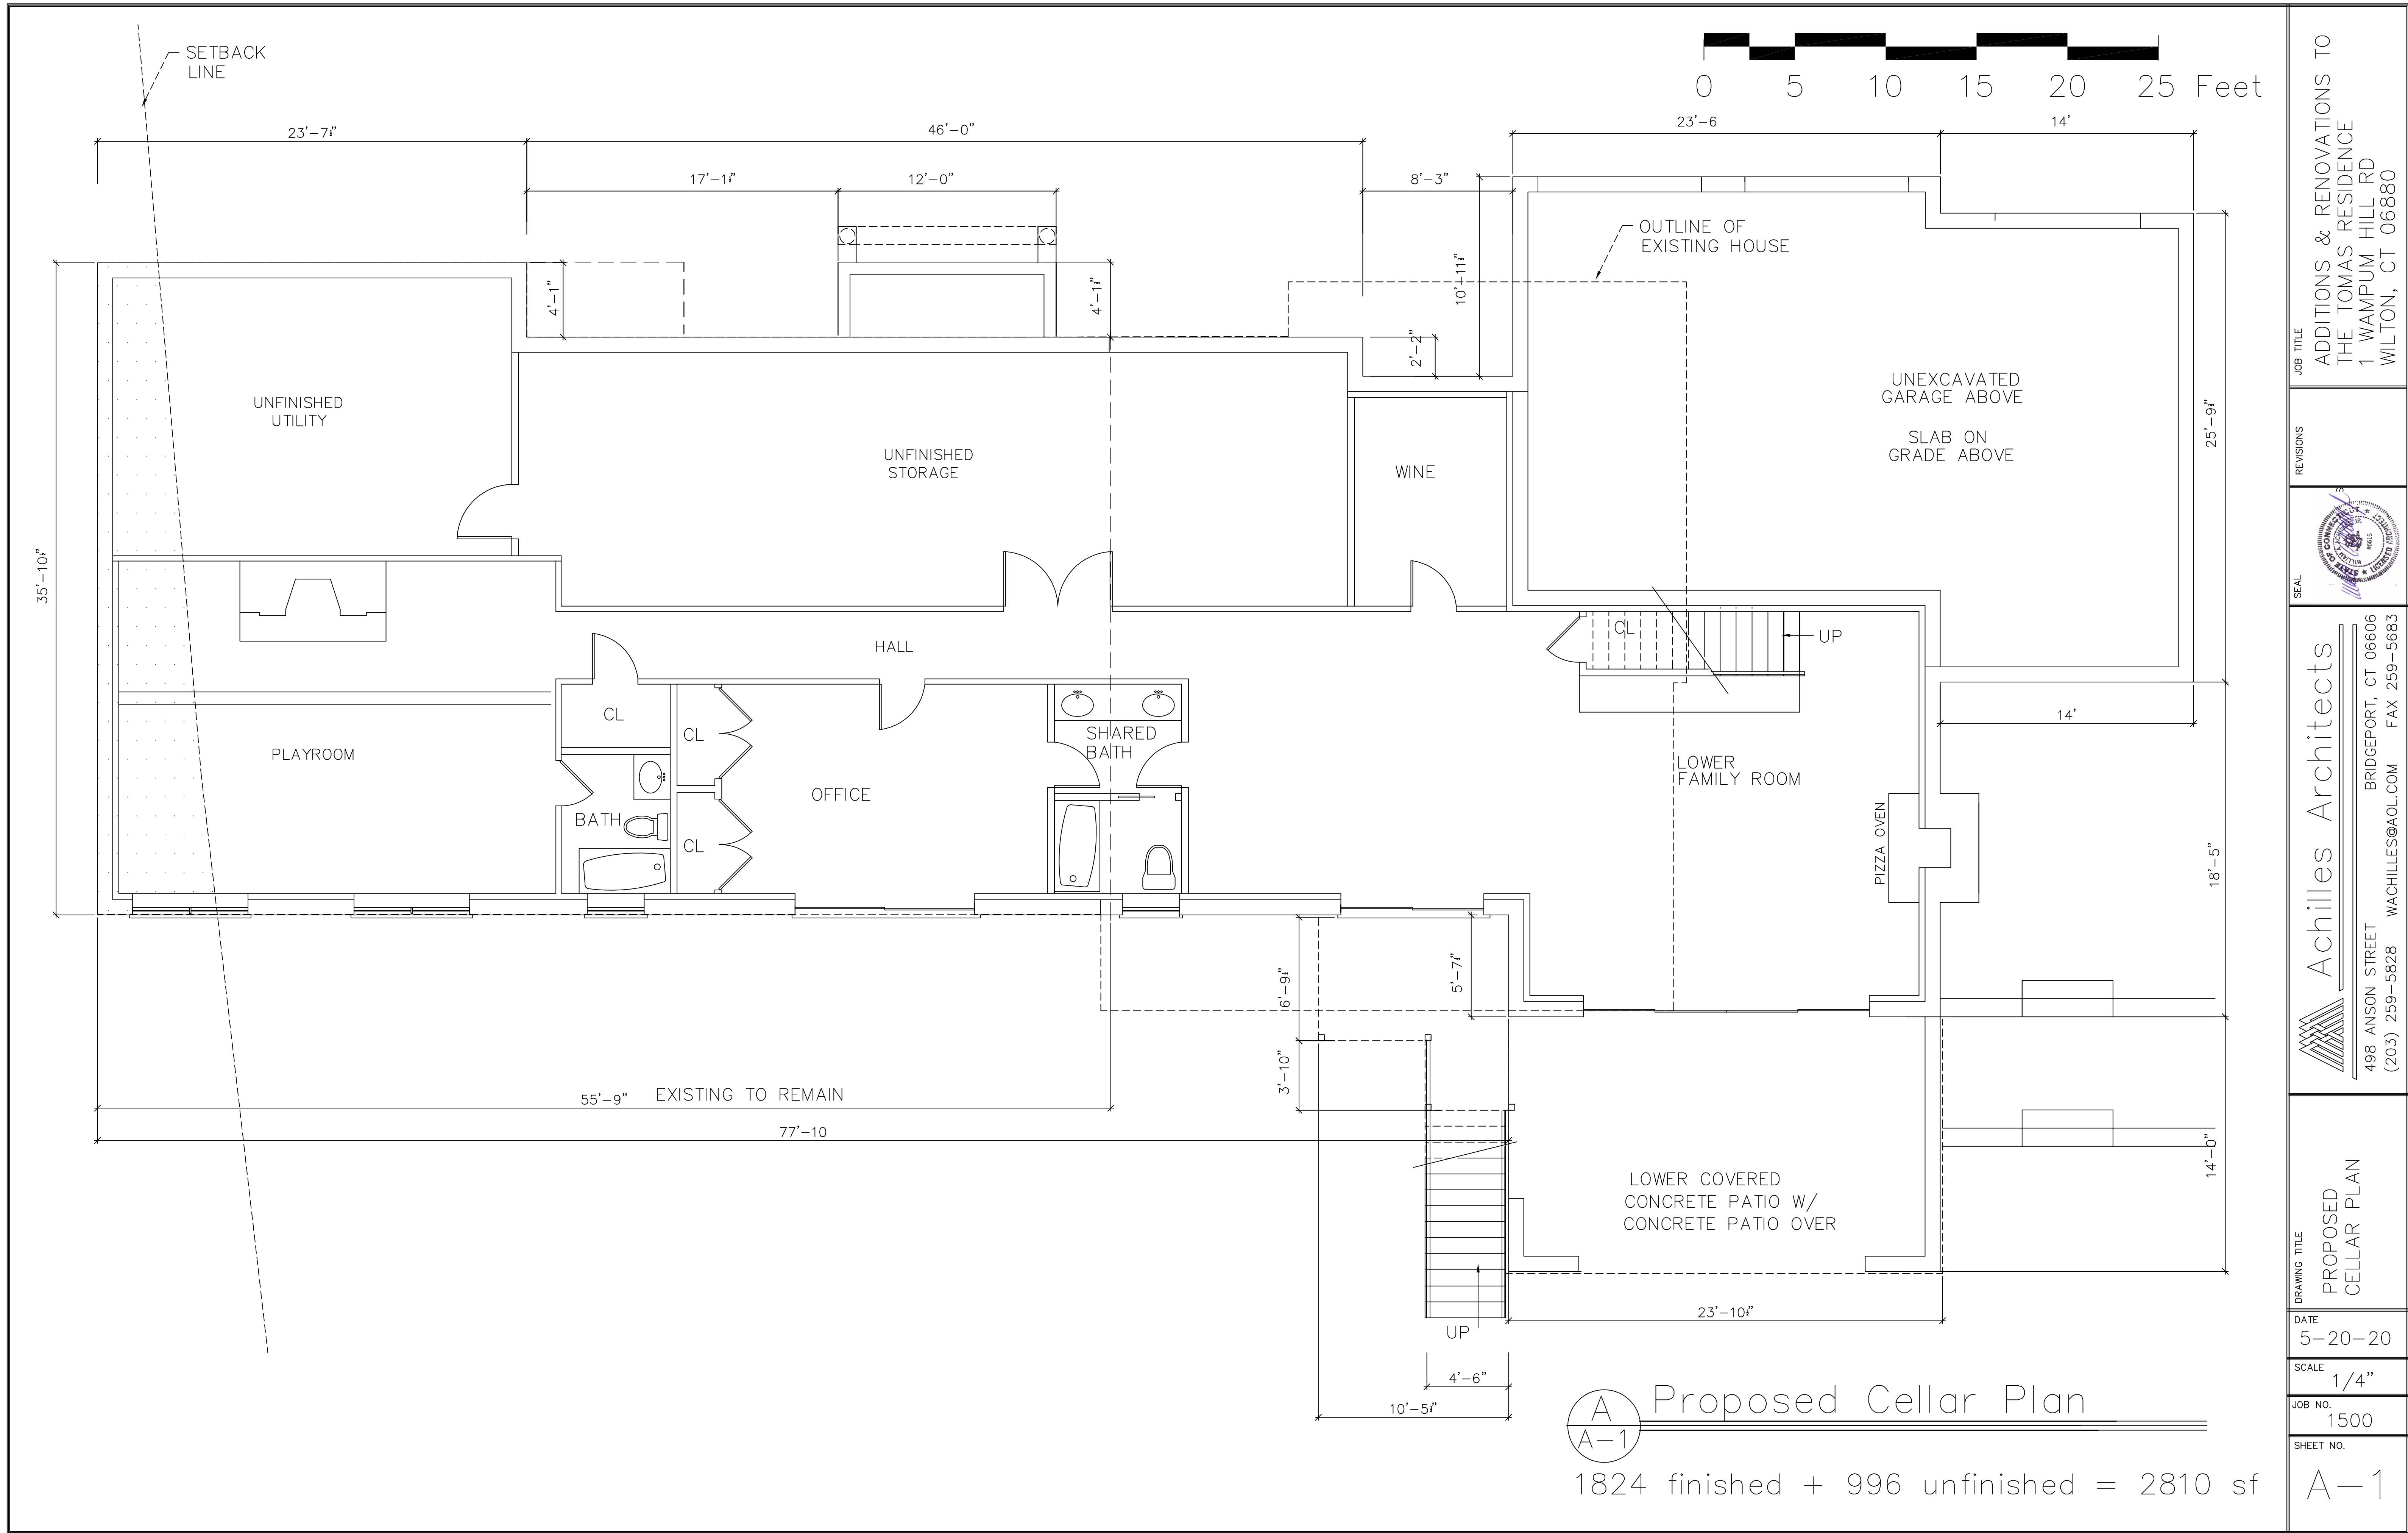

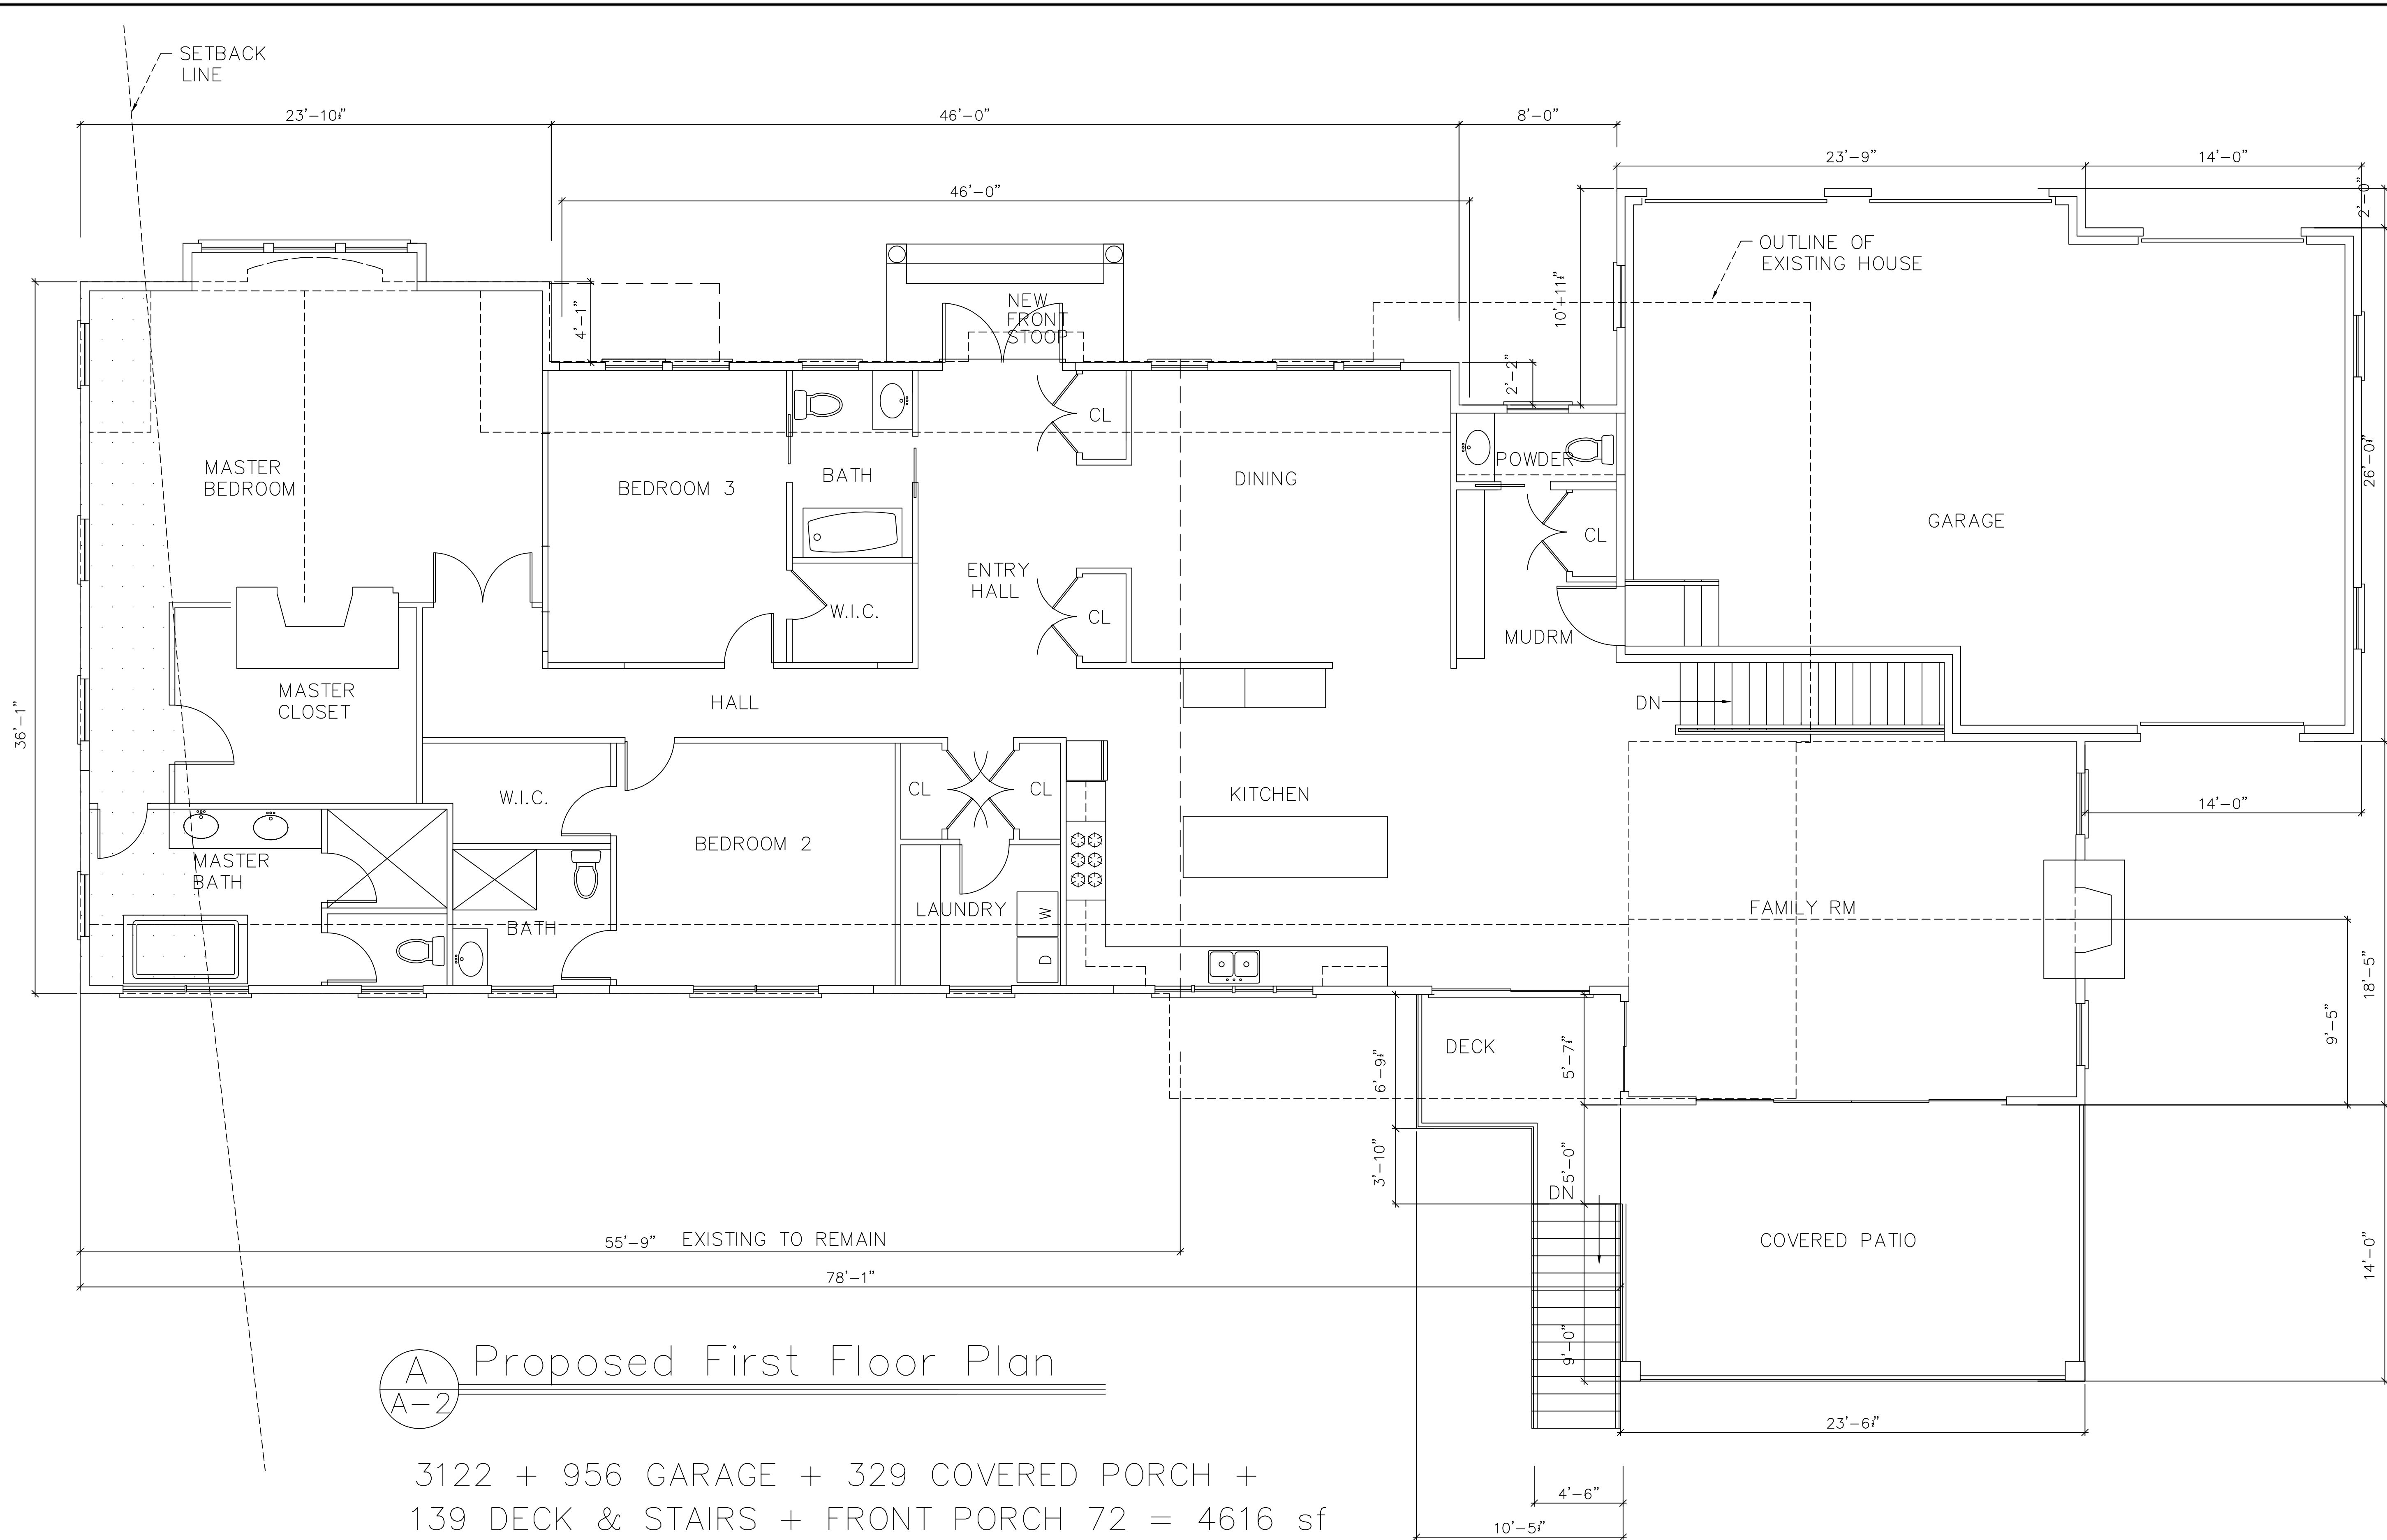


Proposed First Floor Plan

JOB TITLE	ADDITIONS & RENOVATIONS TO THE TOMAS RESIDENCE 1 WAMPUM HILL RD WILTON, CT 06880		
	REVISIONS		
	SEAL		
	Achilles Architects 498 ANSON STREET (203) 259-5828 WACHILLES@AOL.COM FAX 259-5683		
DRAWING TITLE	PROPOSED FIRST FLOOR PLAN		
DATE	5-20-20		
SCALE	1/4"		
JOB NO.	1500		
SHEET NO.	A-2		

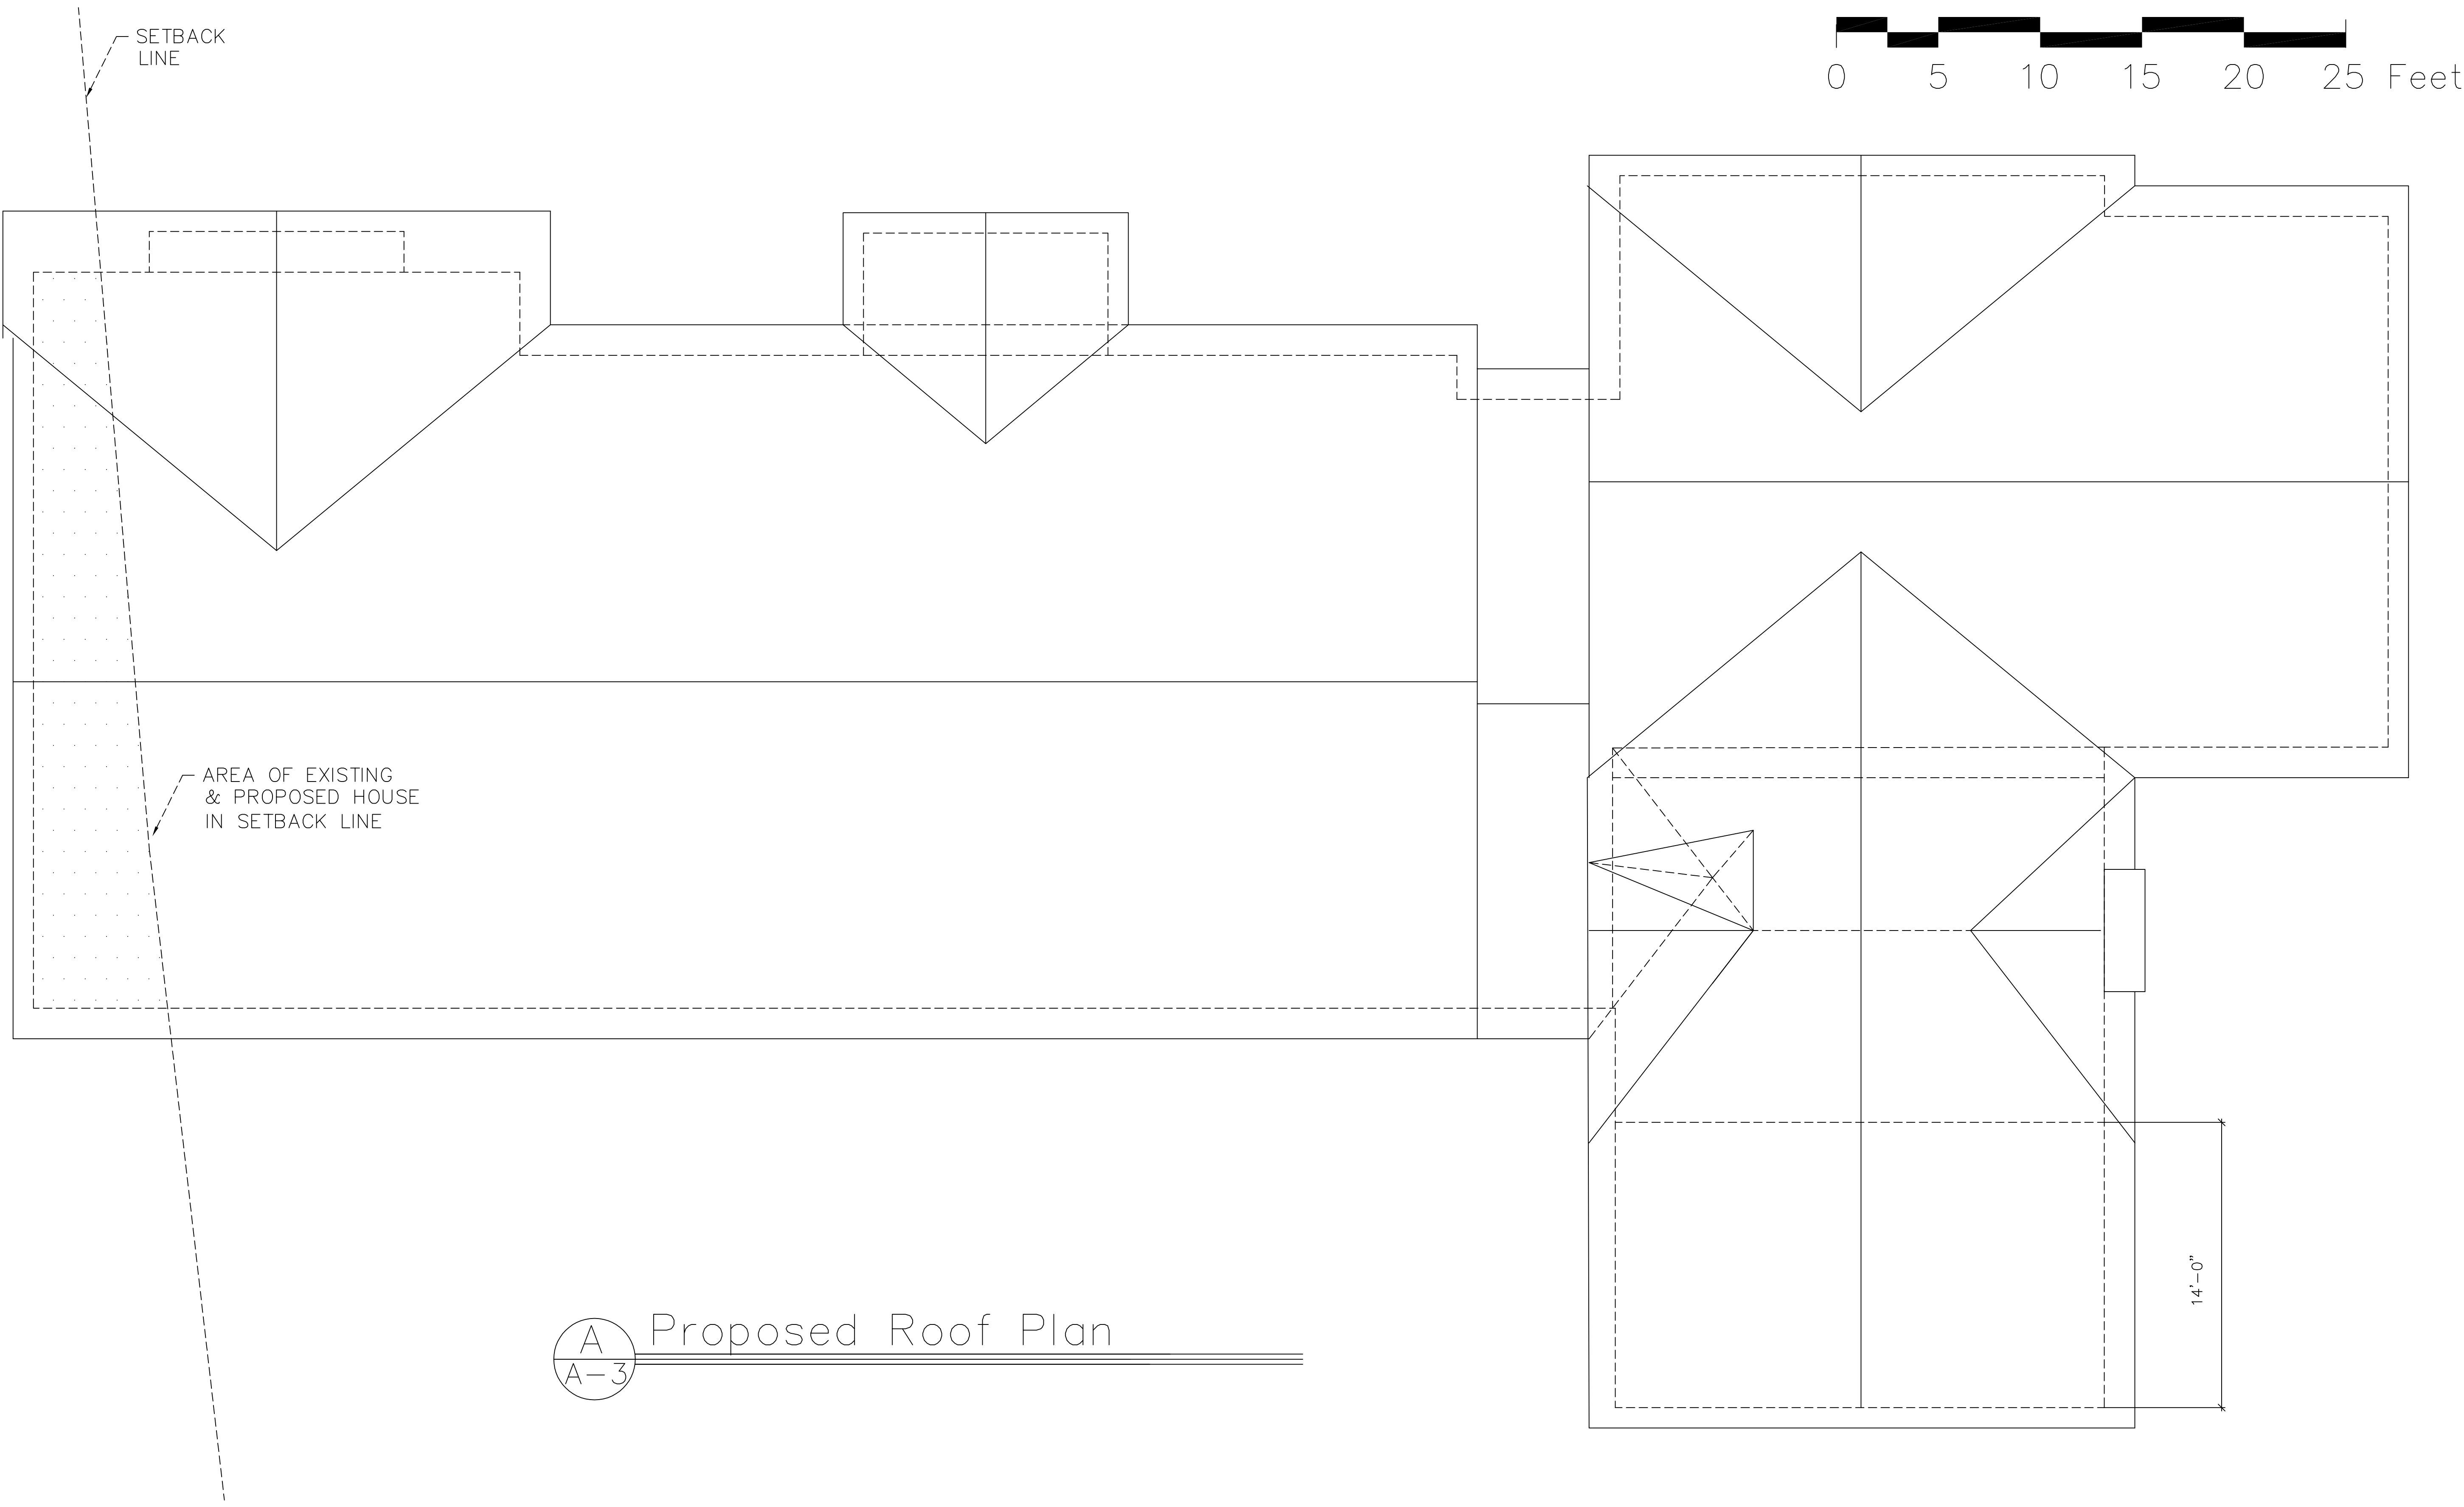


A-3 Proposed Roof Plan



DRAWING TITLE	PROPOSED ROOF PLAN
	DATE 5-20-20
	SCALE 1/4"
	JOB NO. 1500
	SHEET NO. A-3
SEAL	
	REVISIONS
	JOB TITLE ADDITIONS & RENOVATIONS TO THE TOMAS RESIDENCE 1 WAMPUM HILL RD WILTON, CT 06880
Achilles Architects 498 ANSON STREET BRIDGEPORT, CT 06606 (203) 259-5828 WACHILLES@AOL.COM FAX 259-5883	

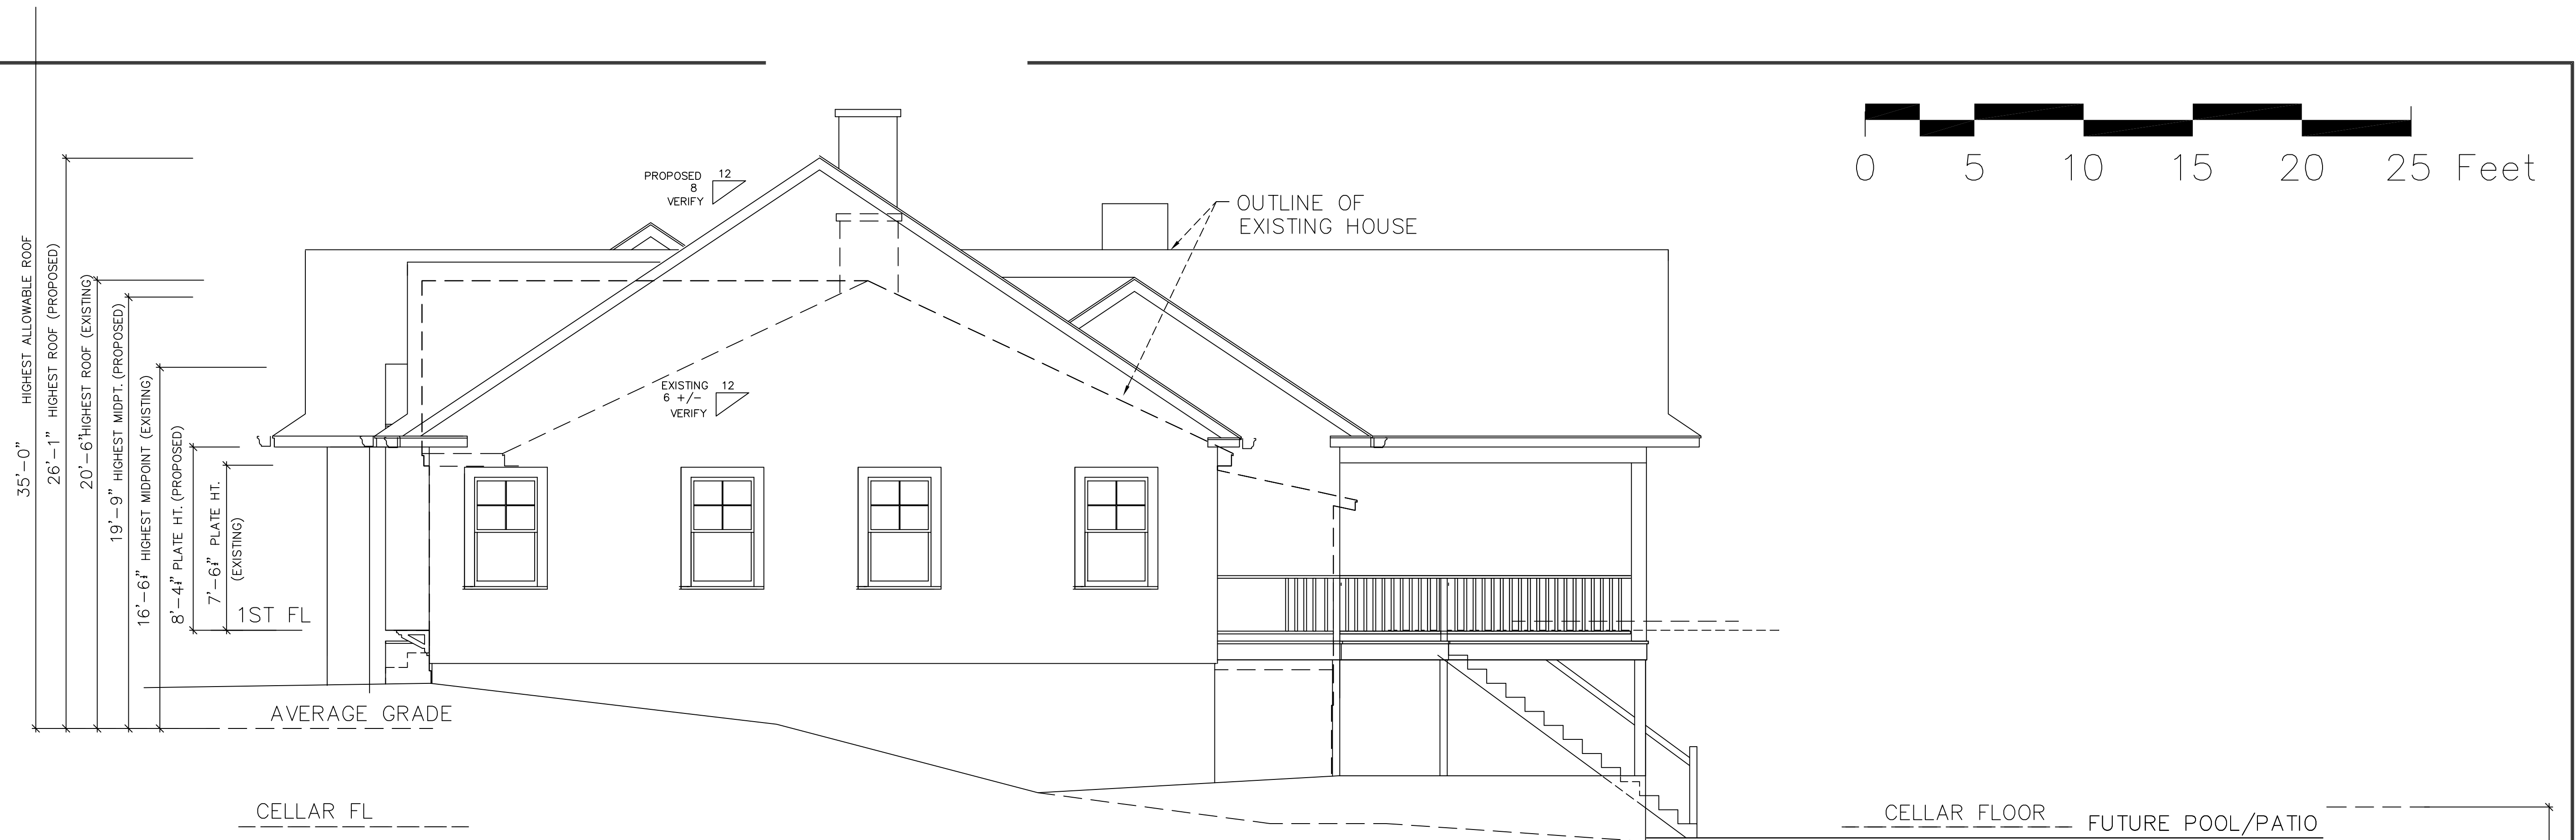

A Proposed Right Elevation
A-4

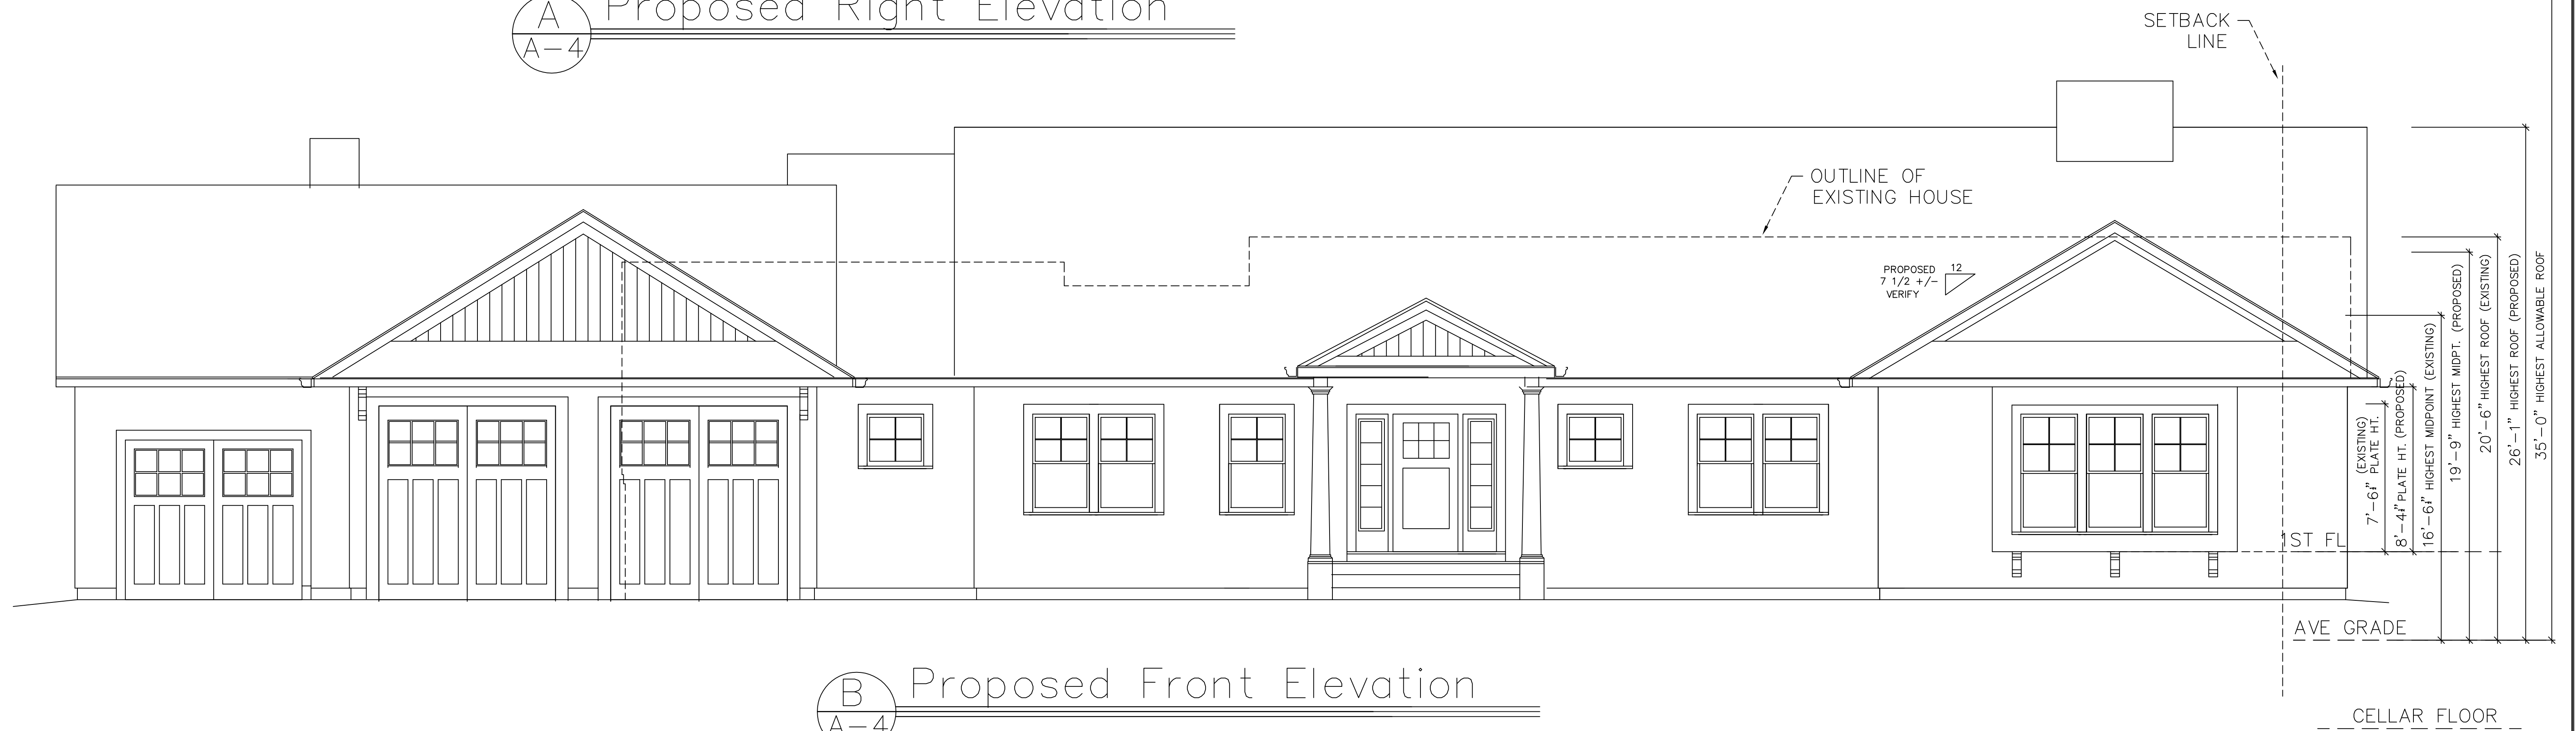

B Proposed Front Elevation
A-4

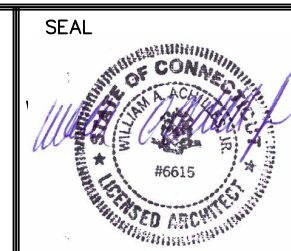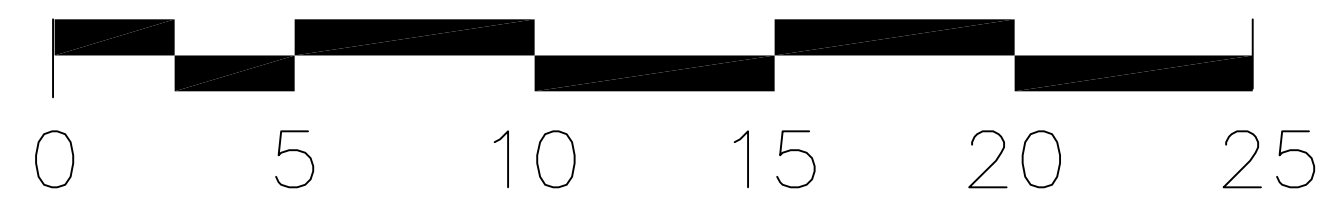

REVISIONS

Achilles Architects
498 ANSON STREET
(203) 259-5828
WACHILLES@AOL.COM


BRIDGEPORT, CT 06606
FAX (203) 259-5683
ACHILLESARCHITECTS.COM

JOB TITLE
ADDITIONS & RENOVATIONS TO
THE TOMAS RESIDENCE
1 WAMPUM HILL RD
WILTON, CT 06880

DATE
5-20-20
SCALE
1/4" = 1'-0"
JOB NO.
1500

DRAWING TITLE
EXTERIOR
ELEVATIONS

SHEET NO.
A-4

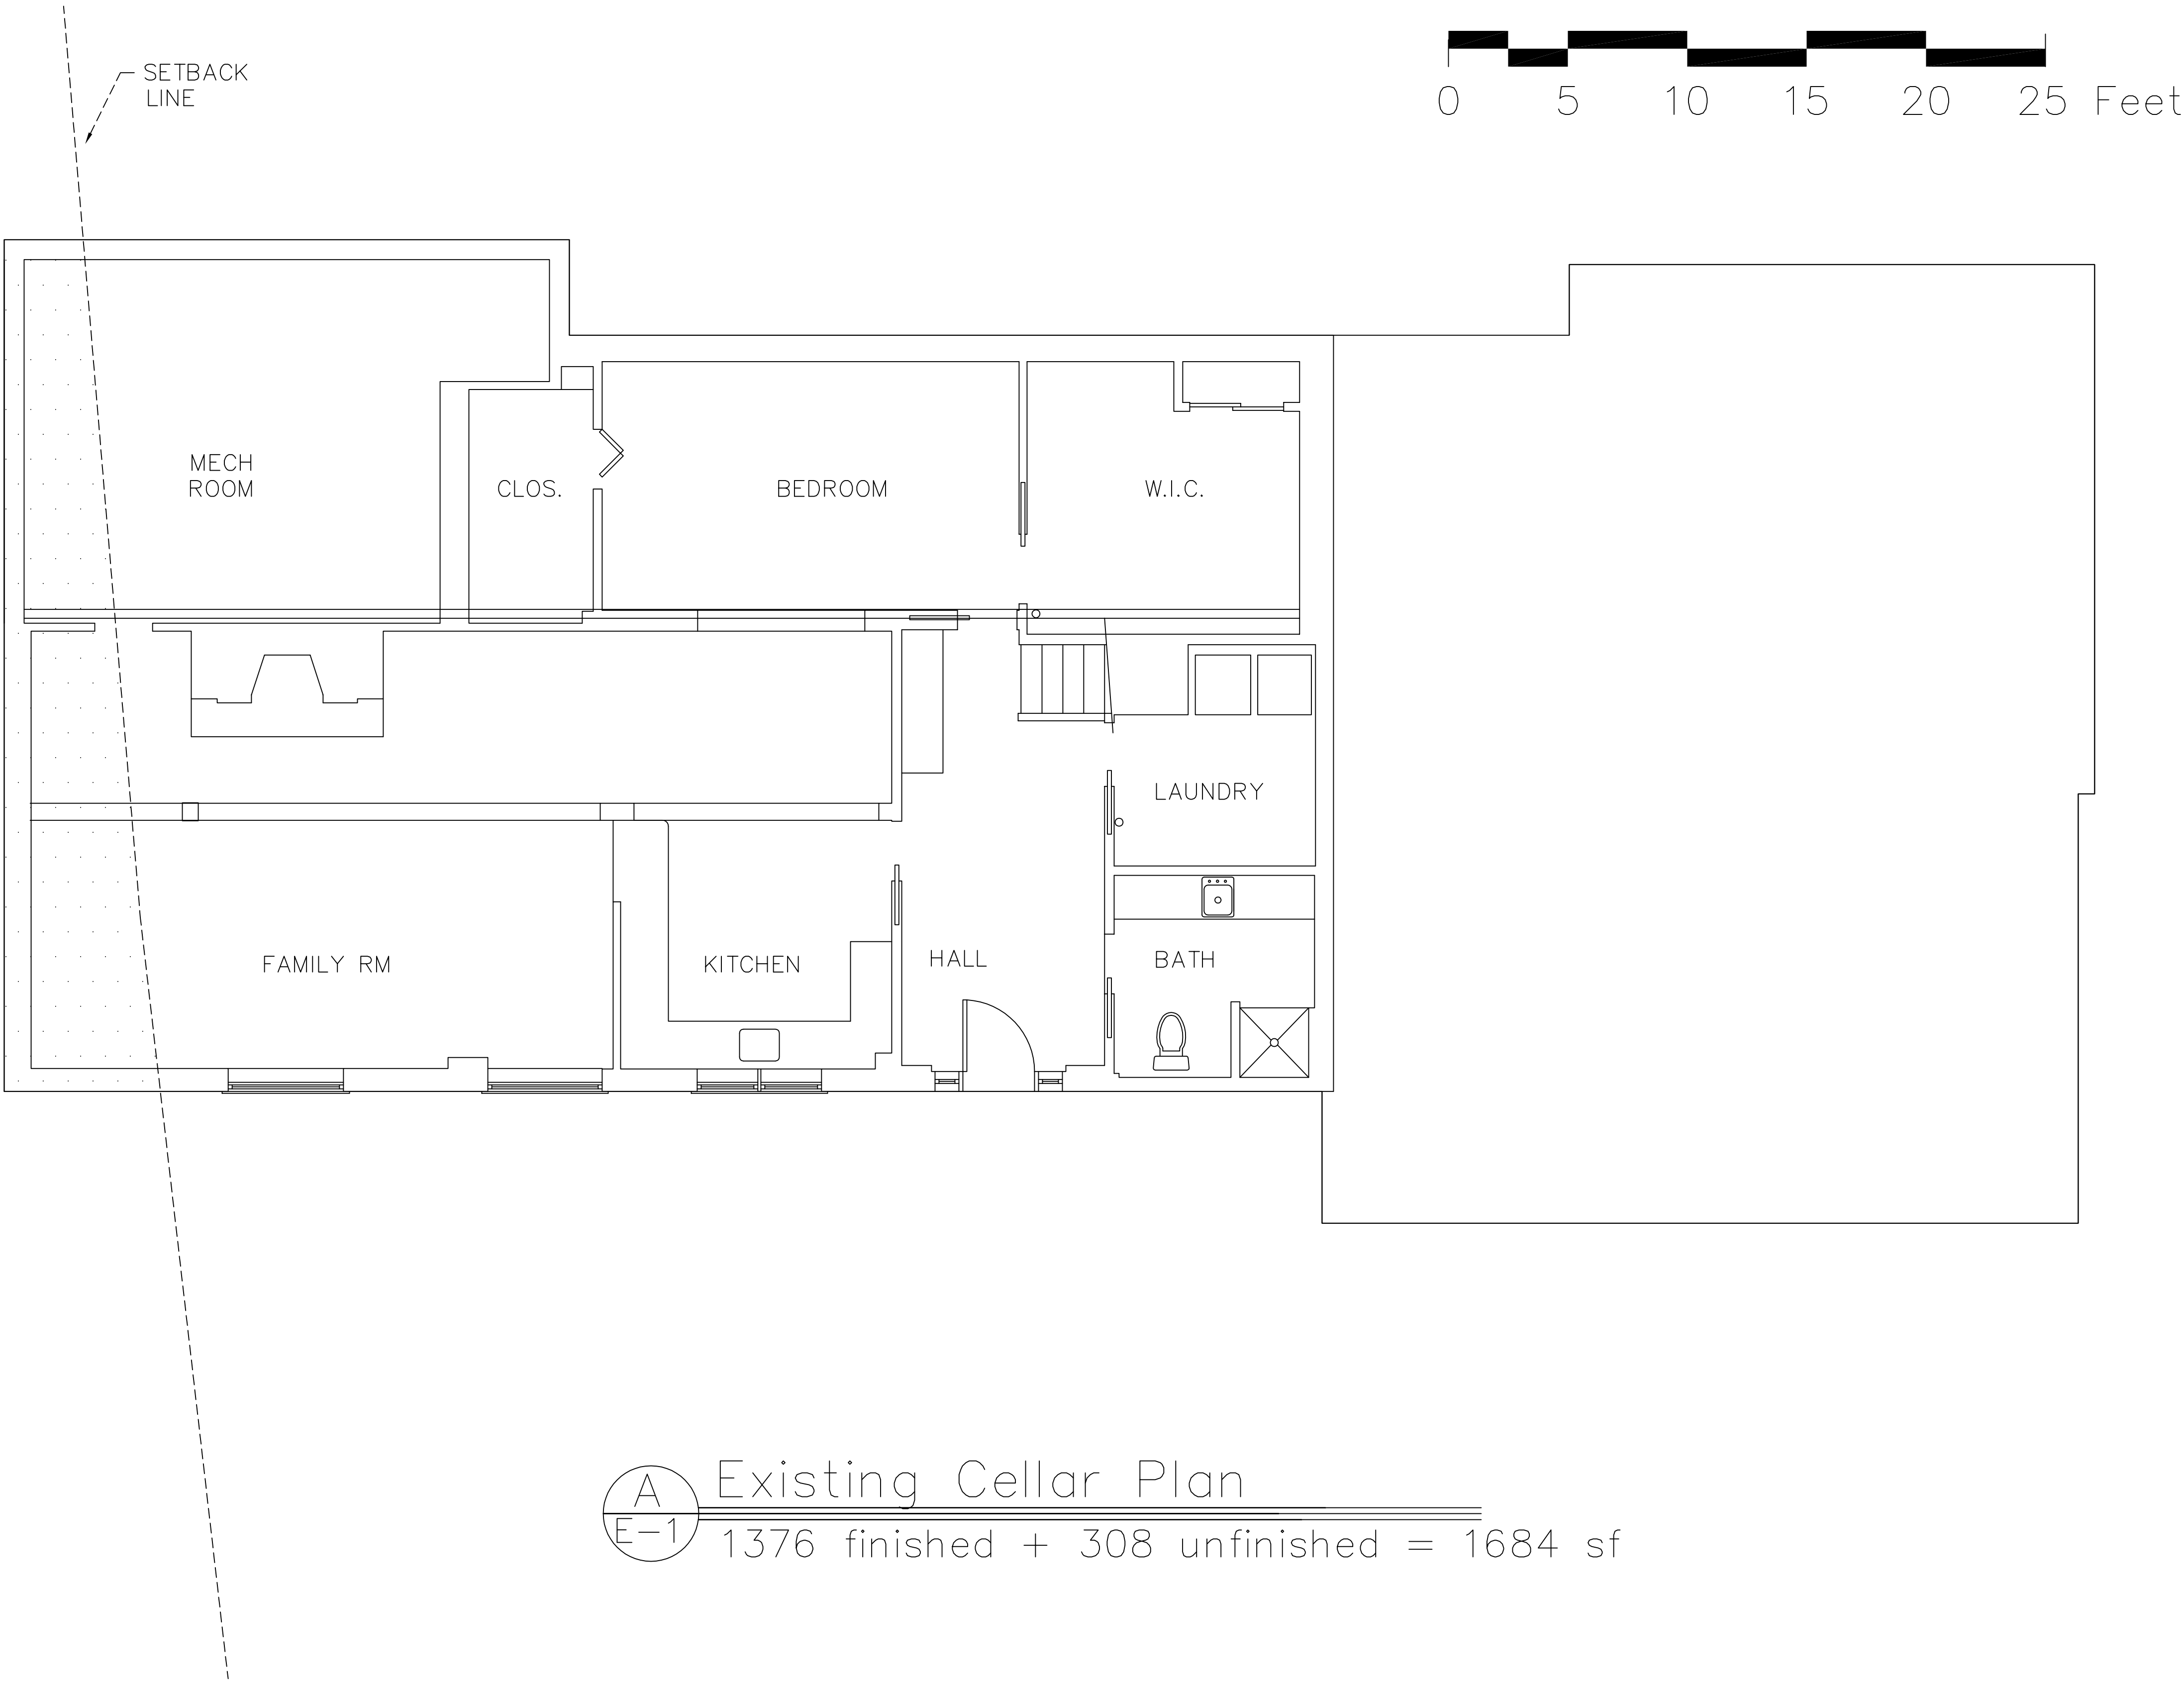

A
E-1

Existing Cellar Plan
1376 finished + 308 unfinished = 1684 sf


DRAWING TITLE
EXISTING
CELLAR
PLAN


DATE
5-20-20

SCALE
1/4"

JOB NO.
1500


SHEET NO.
E-1

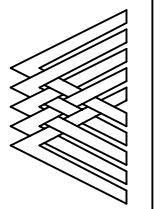 Achilles Architects
498 ANSON STREET BRIDGEPORT, CT 06606
(203) 259-5828 WACHILLES@AOL.COM FAX 259-5683

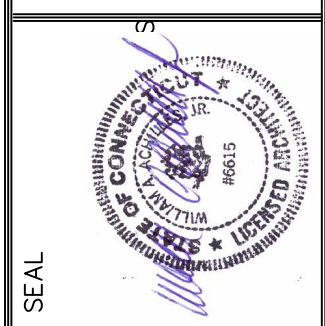



REVISIONS

JOB TITLE
ADDITIONS & RENOVATIONS TO
THE TOMAS RESIDENCE
1 WAMPUM HILL RD
WILTON, CT 06880

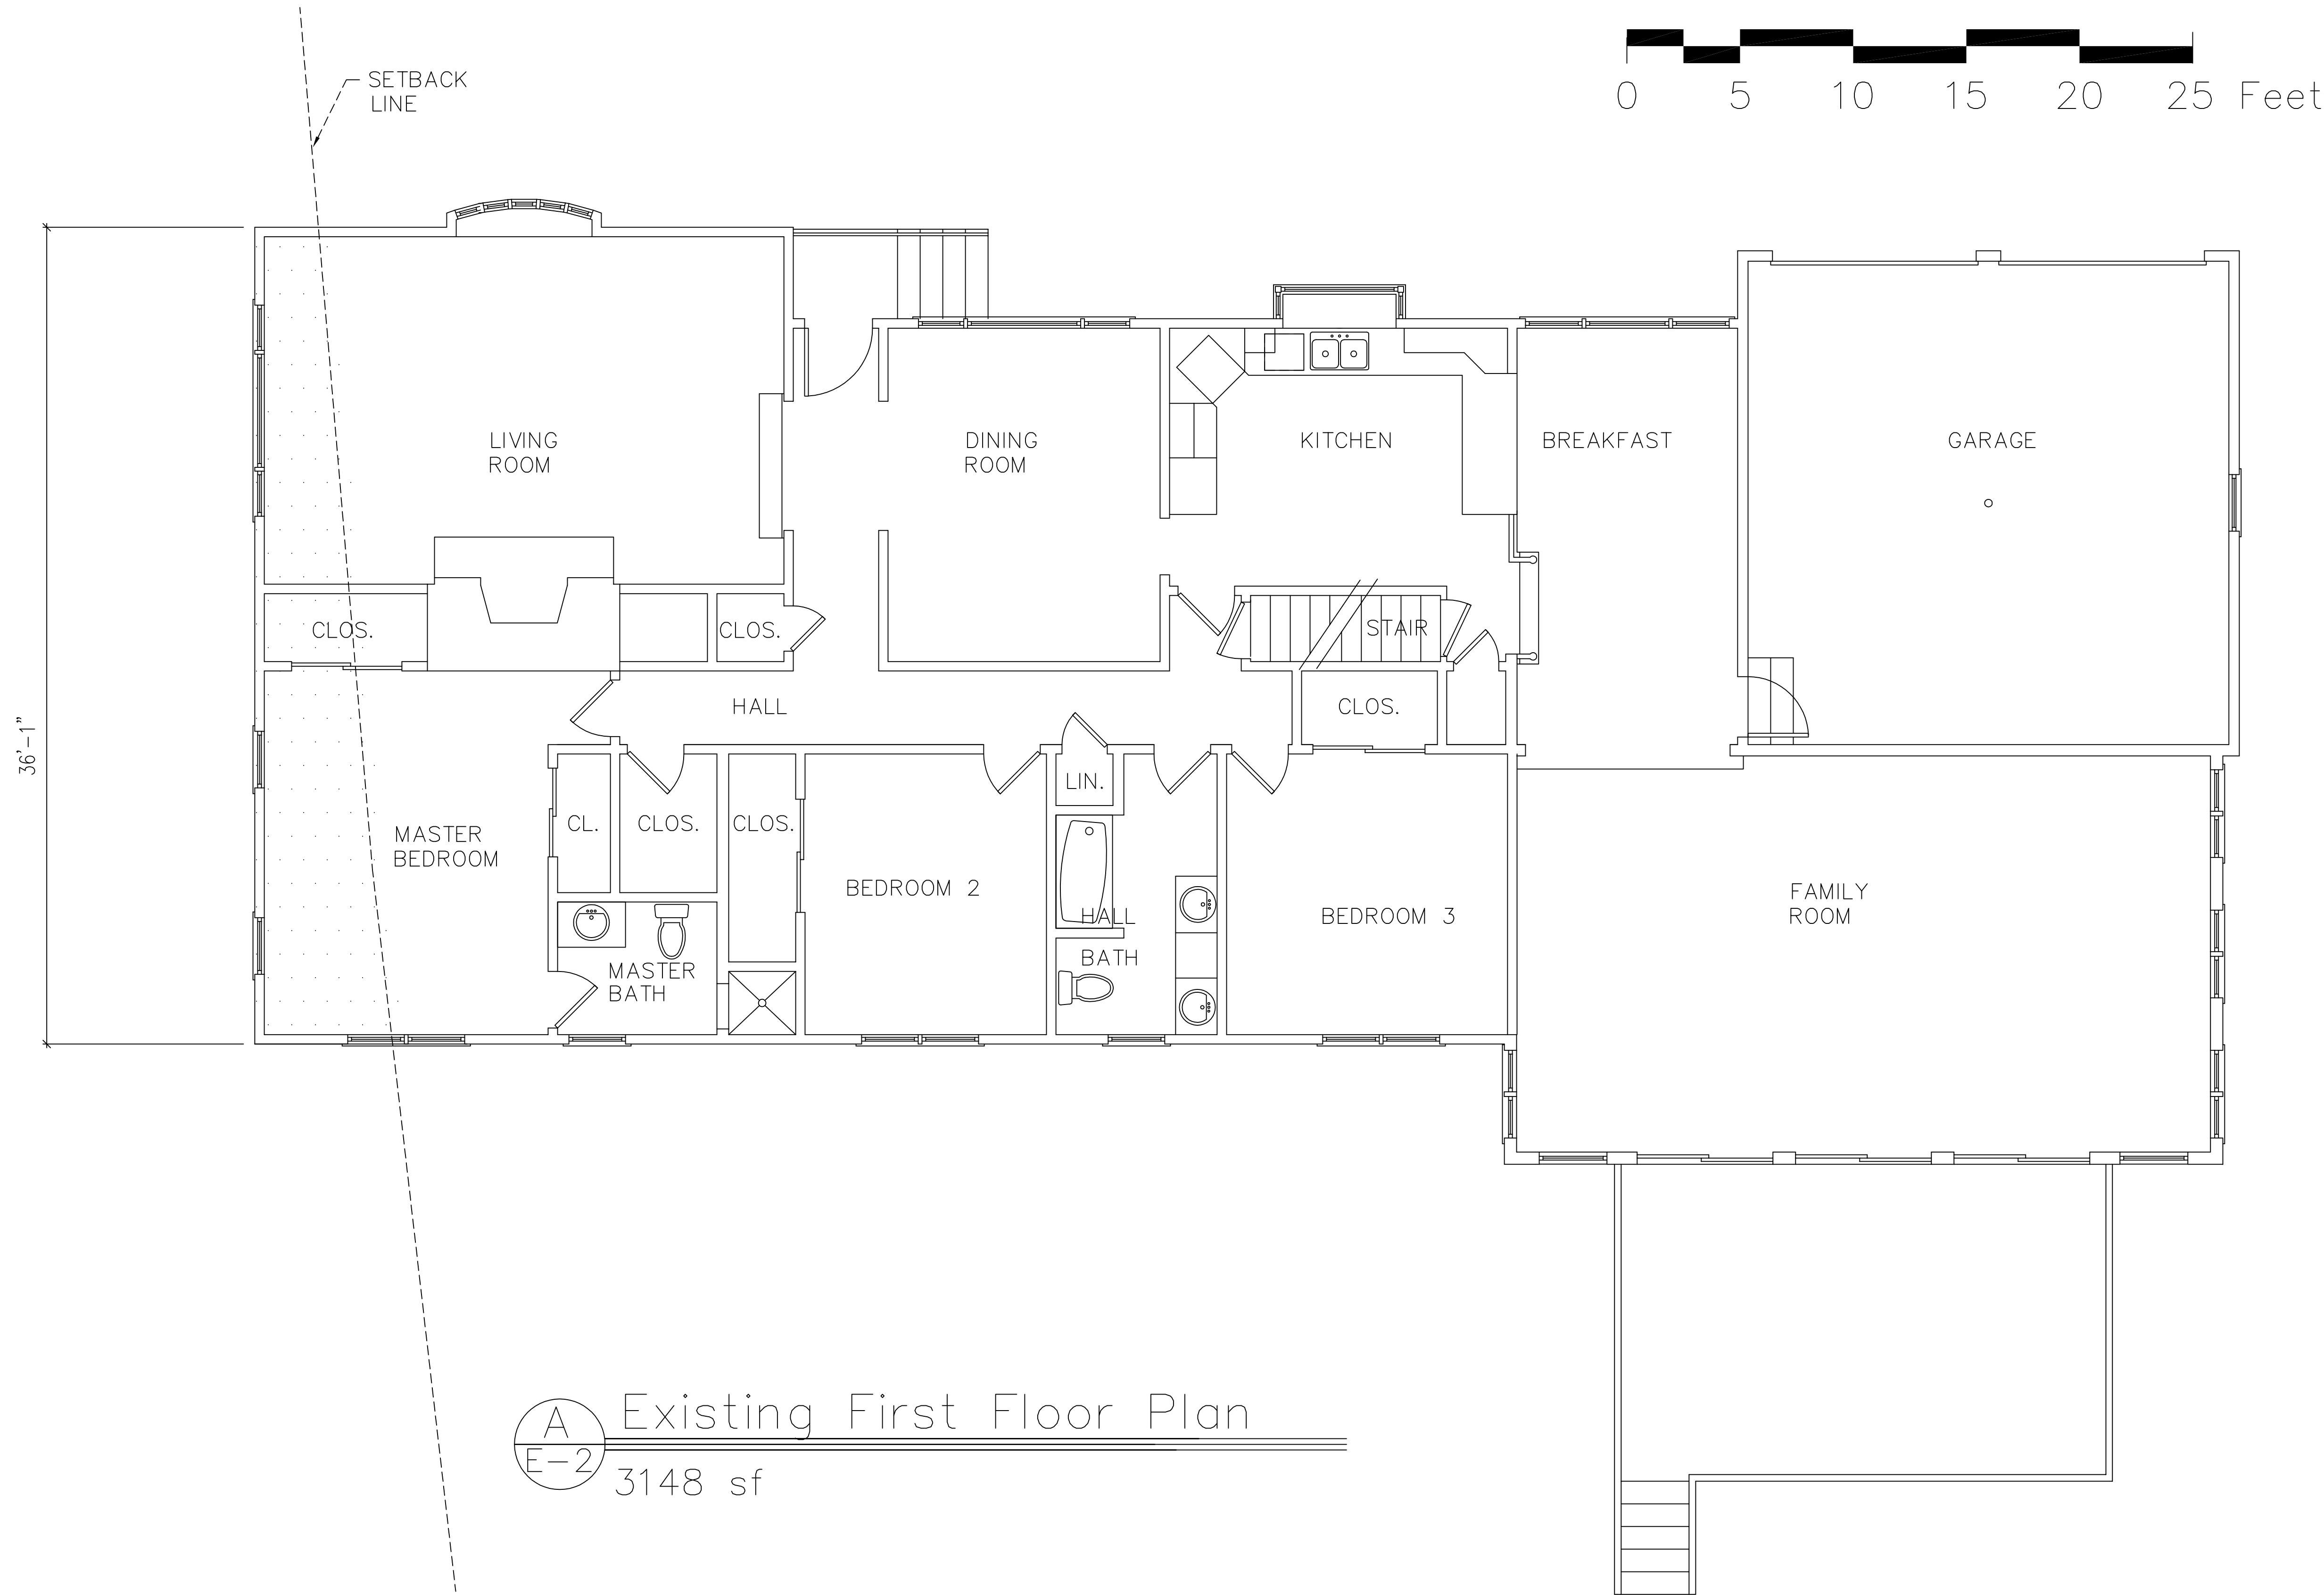


A
E-2 Existing First Floor Plan
3148 sf

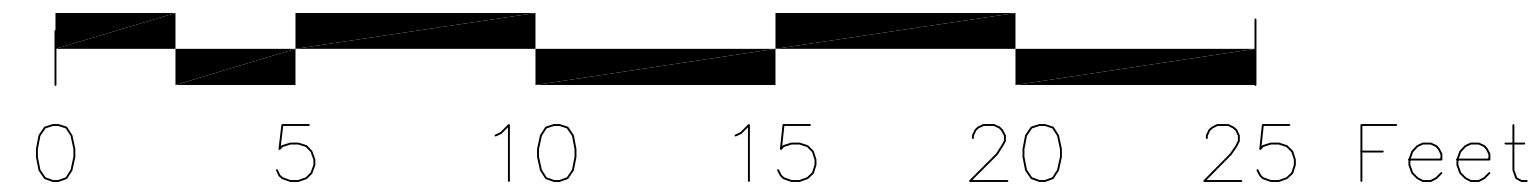

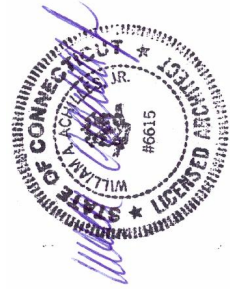
DRAWING TITLE	JOB TITLE
	ADDITIONS & RENOVATIONS TO THE TOMAS RESIDENCE 1 WAMPUM HILL RD WILTON, CT 06880
	REVISIONS
	SEAL
	
EXISTING FIRST FLOOR PLAN	Achilles Architects
	498 ANSON STREET (203) 259-5828
	BRIDGEPORT, CT 06606 WACHILLES@AOL.COM
	FAX 259-5883
DATE	5-20-20
SCALE	1/4"
JOB NO.	1500
SHEET NO.	E-2



A Existing Right Elevation
E-3

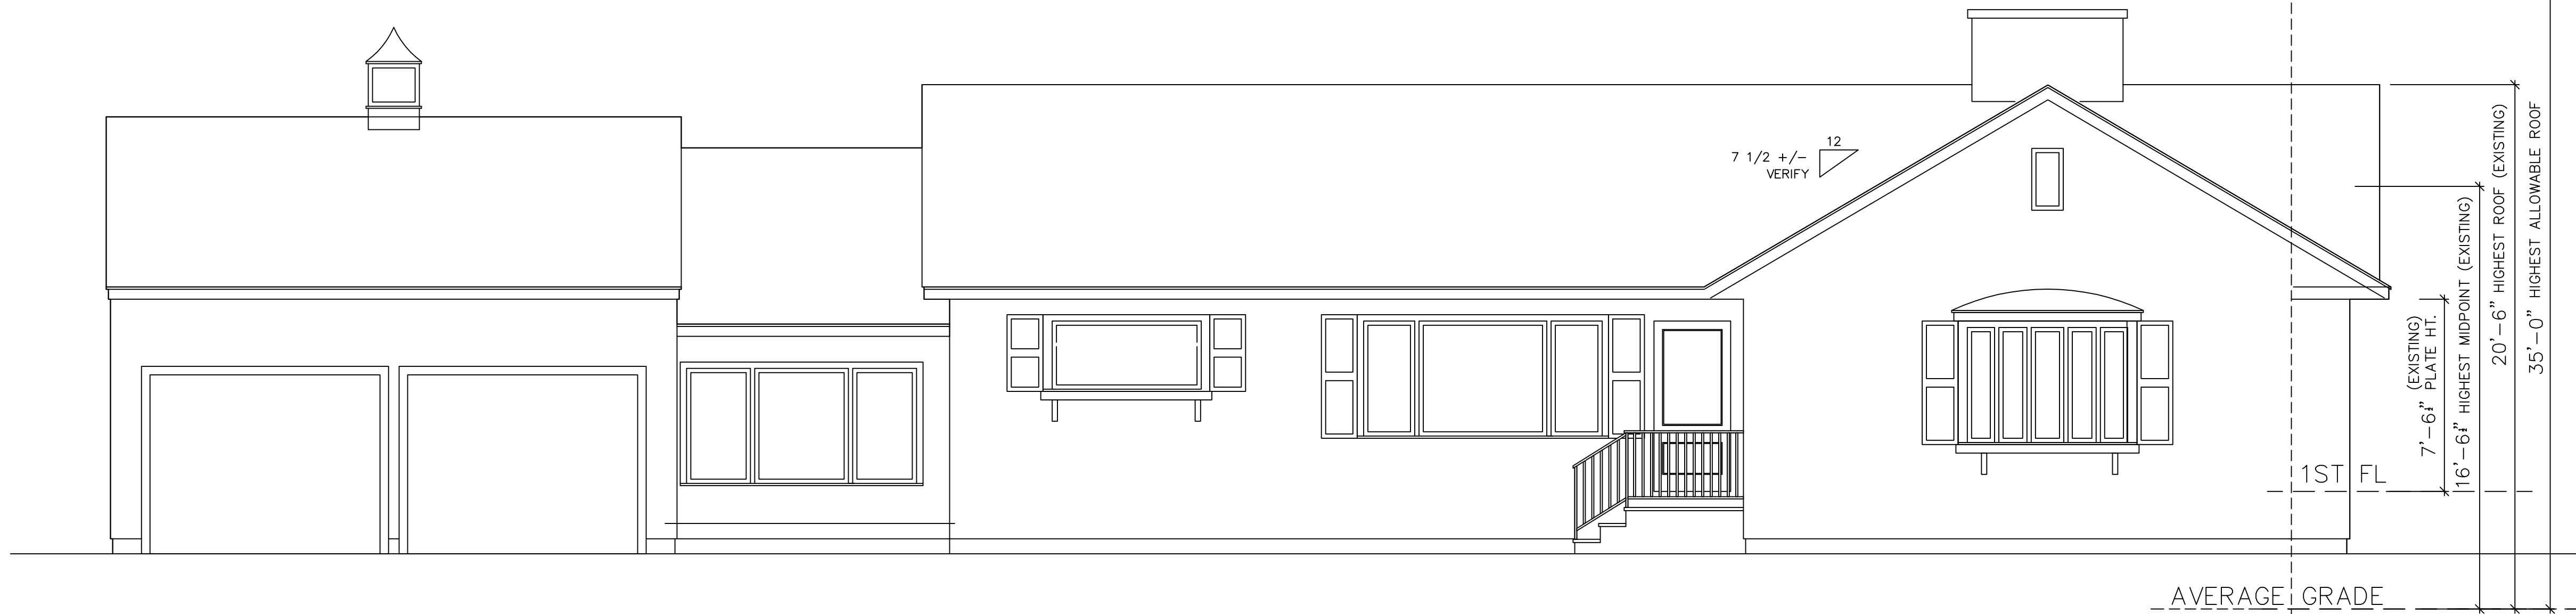

B Existing Front Elevation
E-3

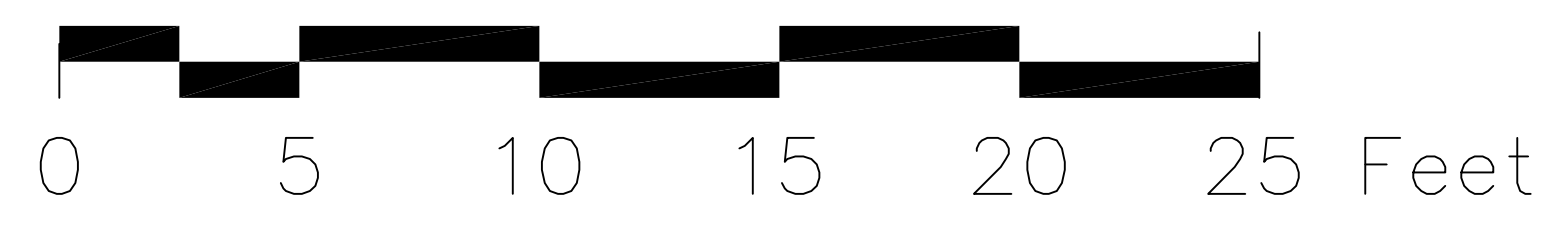

JOB TITLE ADDITIONS & RENOVATIONS TO THE TOMAS RESIDENCE 1 WAMPUM HILL RD WILTON, CT 06880	
REVISIONS	
SEAL	
DRAWING TITLE EXISTING ELEVATIONS	
DATE 5-20-20	
SCALE 1/4"	
JOB NO. 1500	
SHEET NO. E-3	

Achilles Architects
498 ANSON STREET BRIDGEPORT, CT 06606
(203) 259-5828 WACHILLES@AOL.COM FAX 259-5883



E-4

08 TITLE

ADDITIONS & RENOVATIONS TO
THE TOMAS RESIDENCE
1 WAMPUM HILL RD
WILTON, CT 06880

 Achilles Architects

498 ANSON STREET BRIDGEPORT, CT 06606
(203) 259-5828 WACHILLES@AOL.COM FAX 259-5883

