


ADDITION PLANS

PREPARED FOR

JEFFREY + MADINE TURNER


69 OLD KINGS HWY

WILTON, CT JUNE 2020

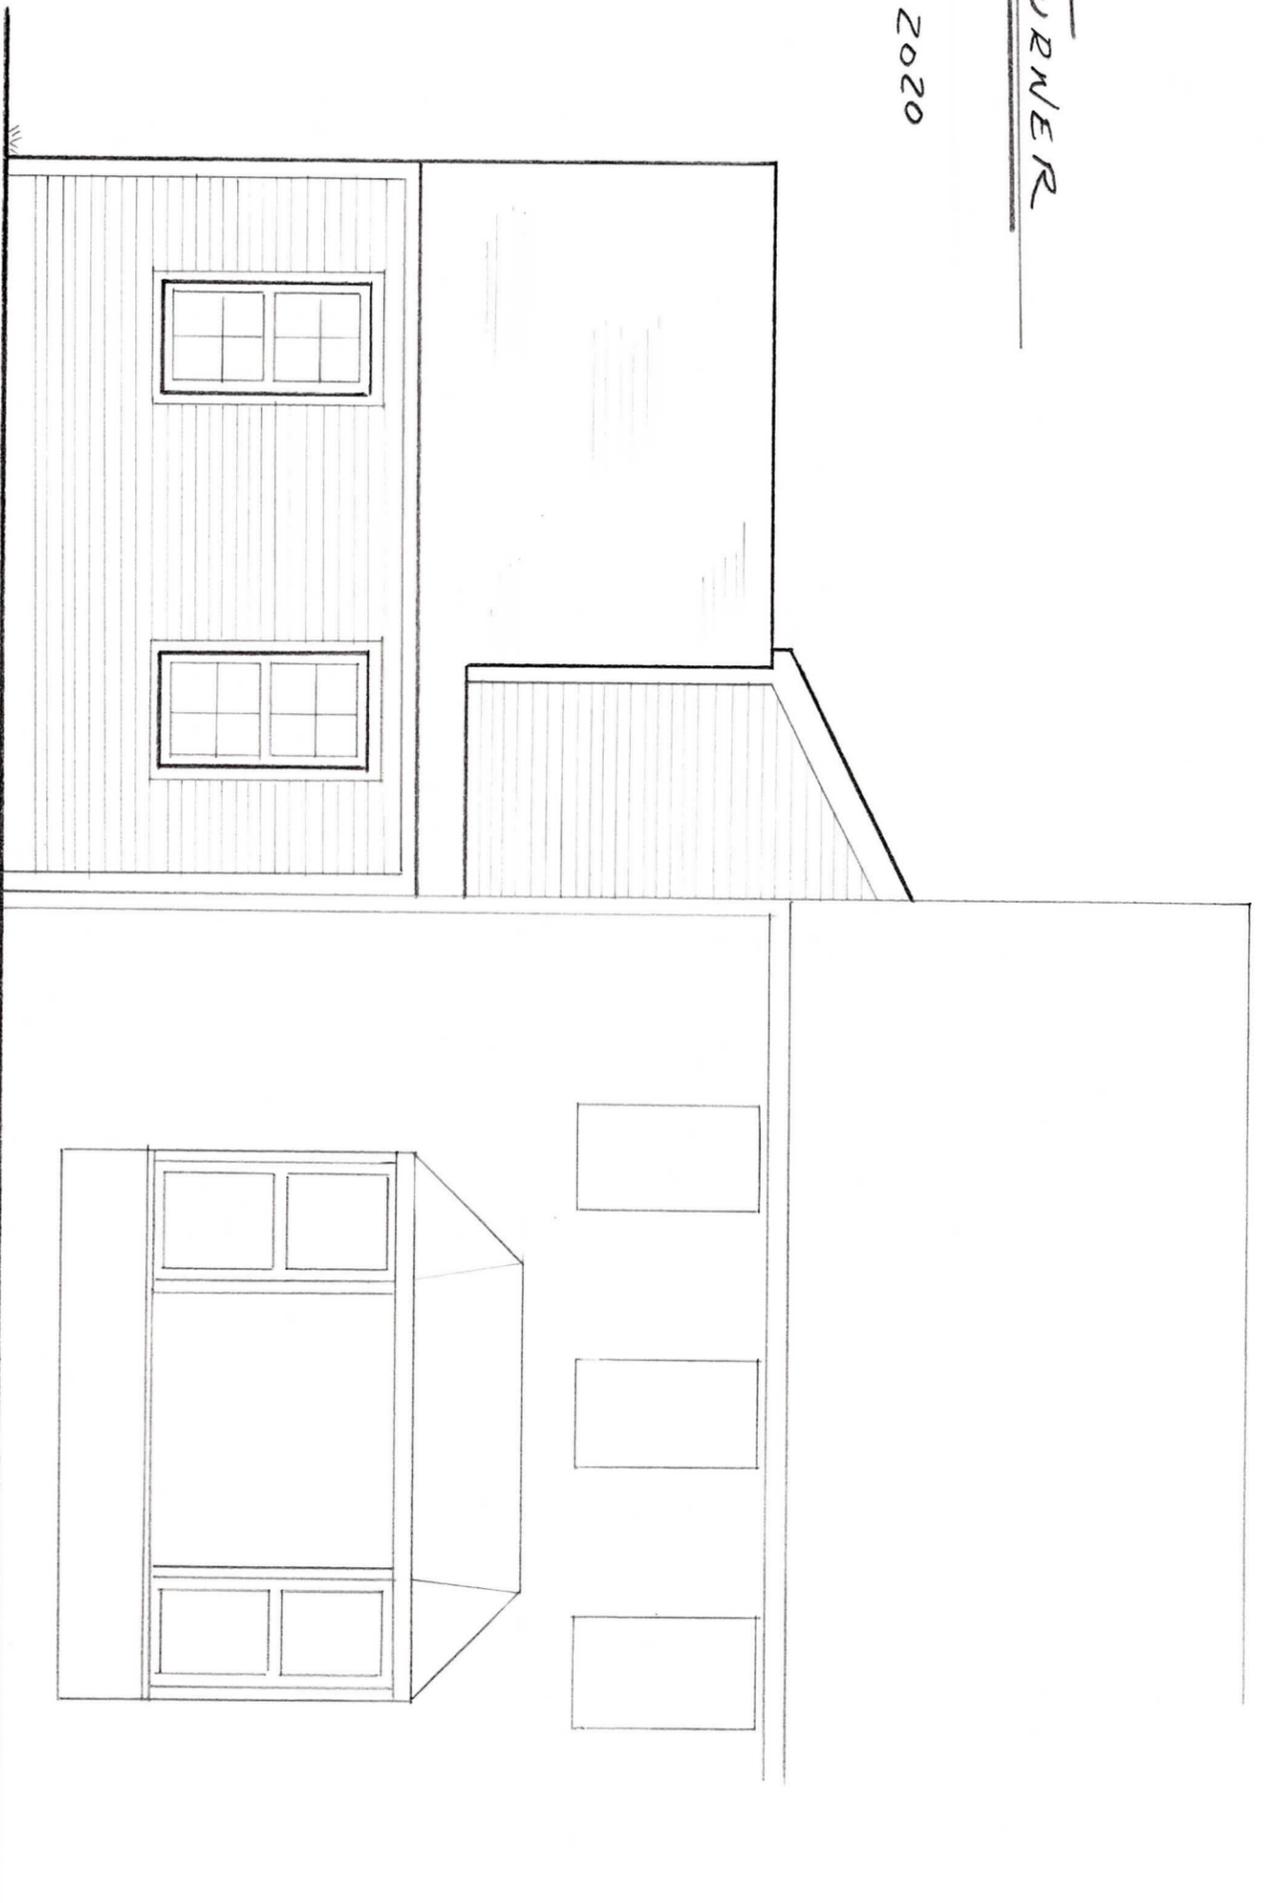


FRONT ELEVATION

SCALE 1/4" = 1'-0"

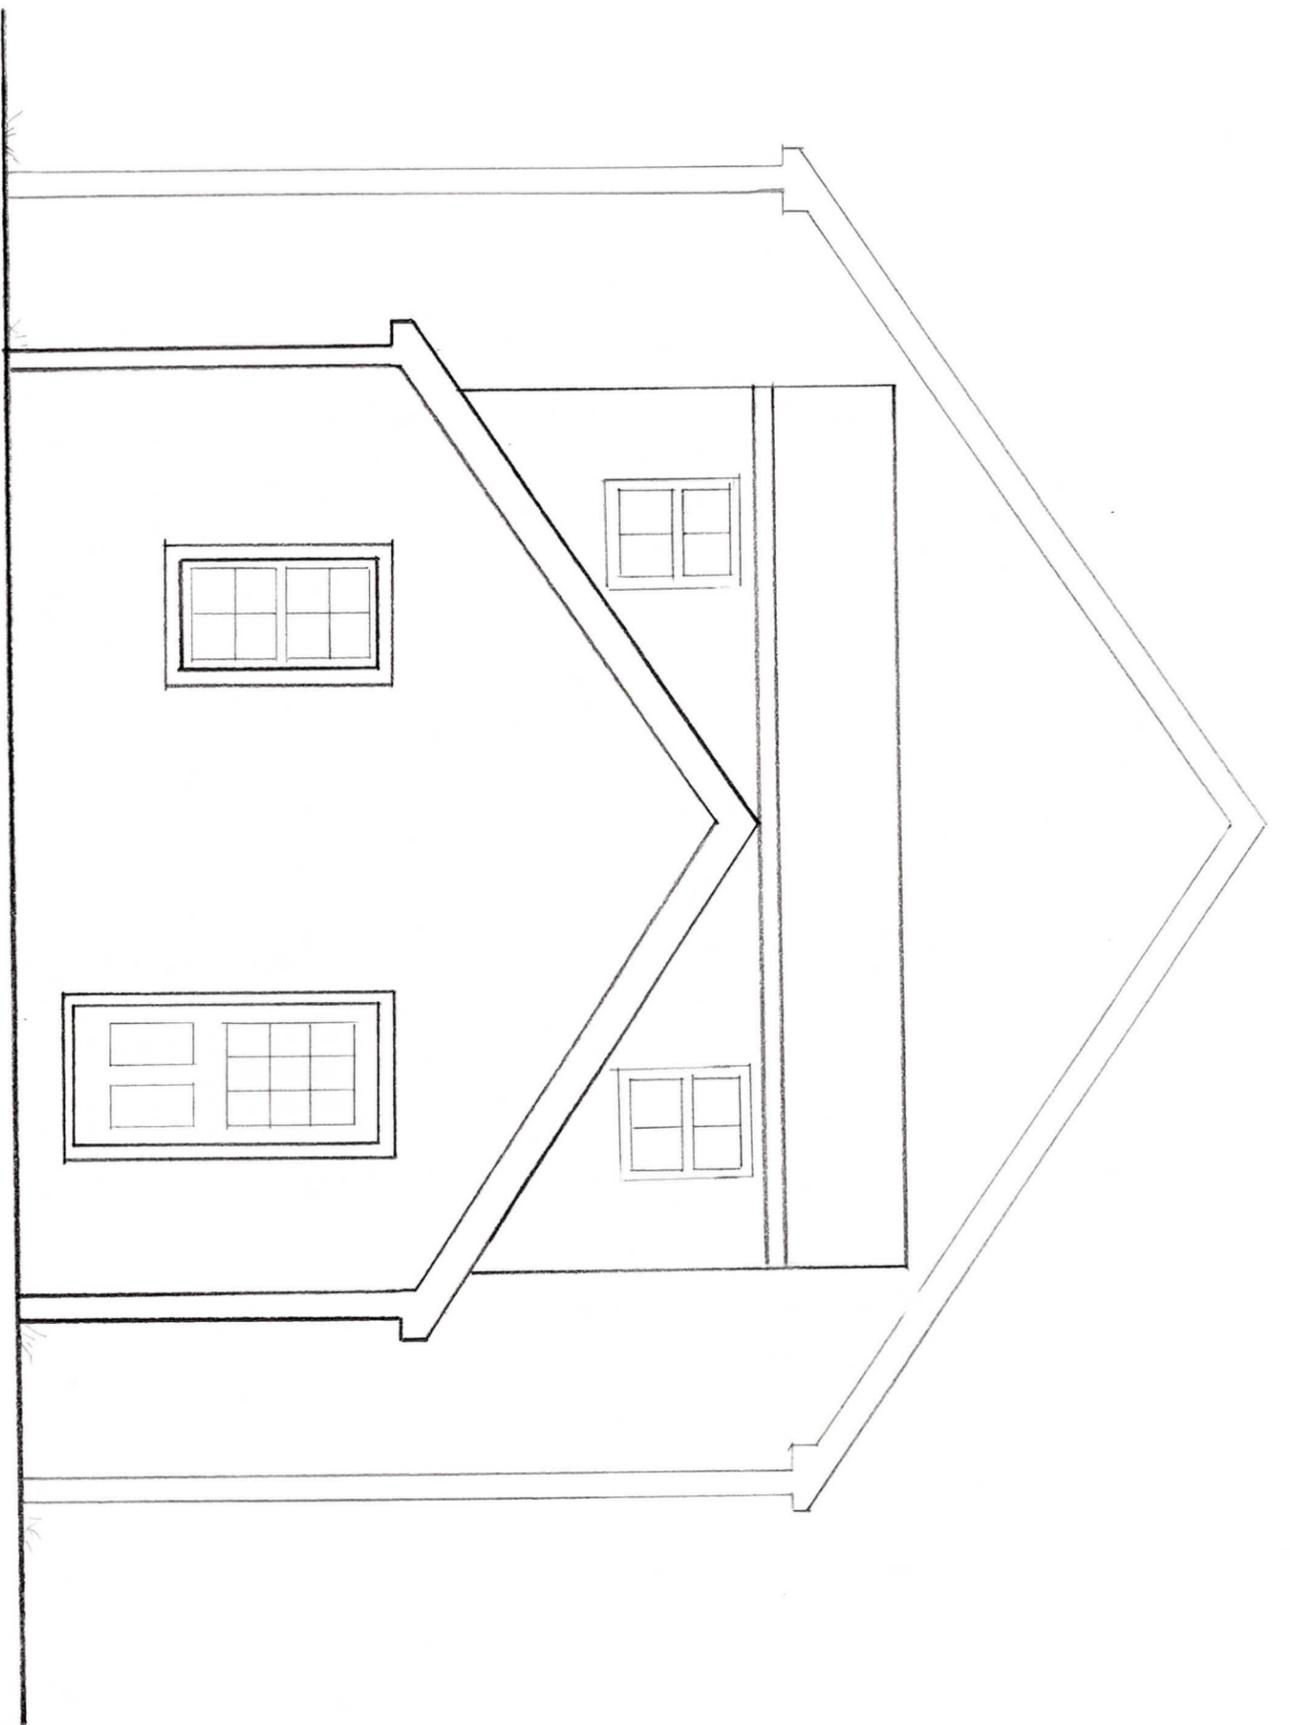


SIDE ELEVATION

SCALE $\frac{1}{4}'' = 1'-0''$

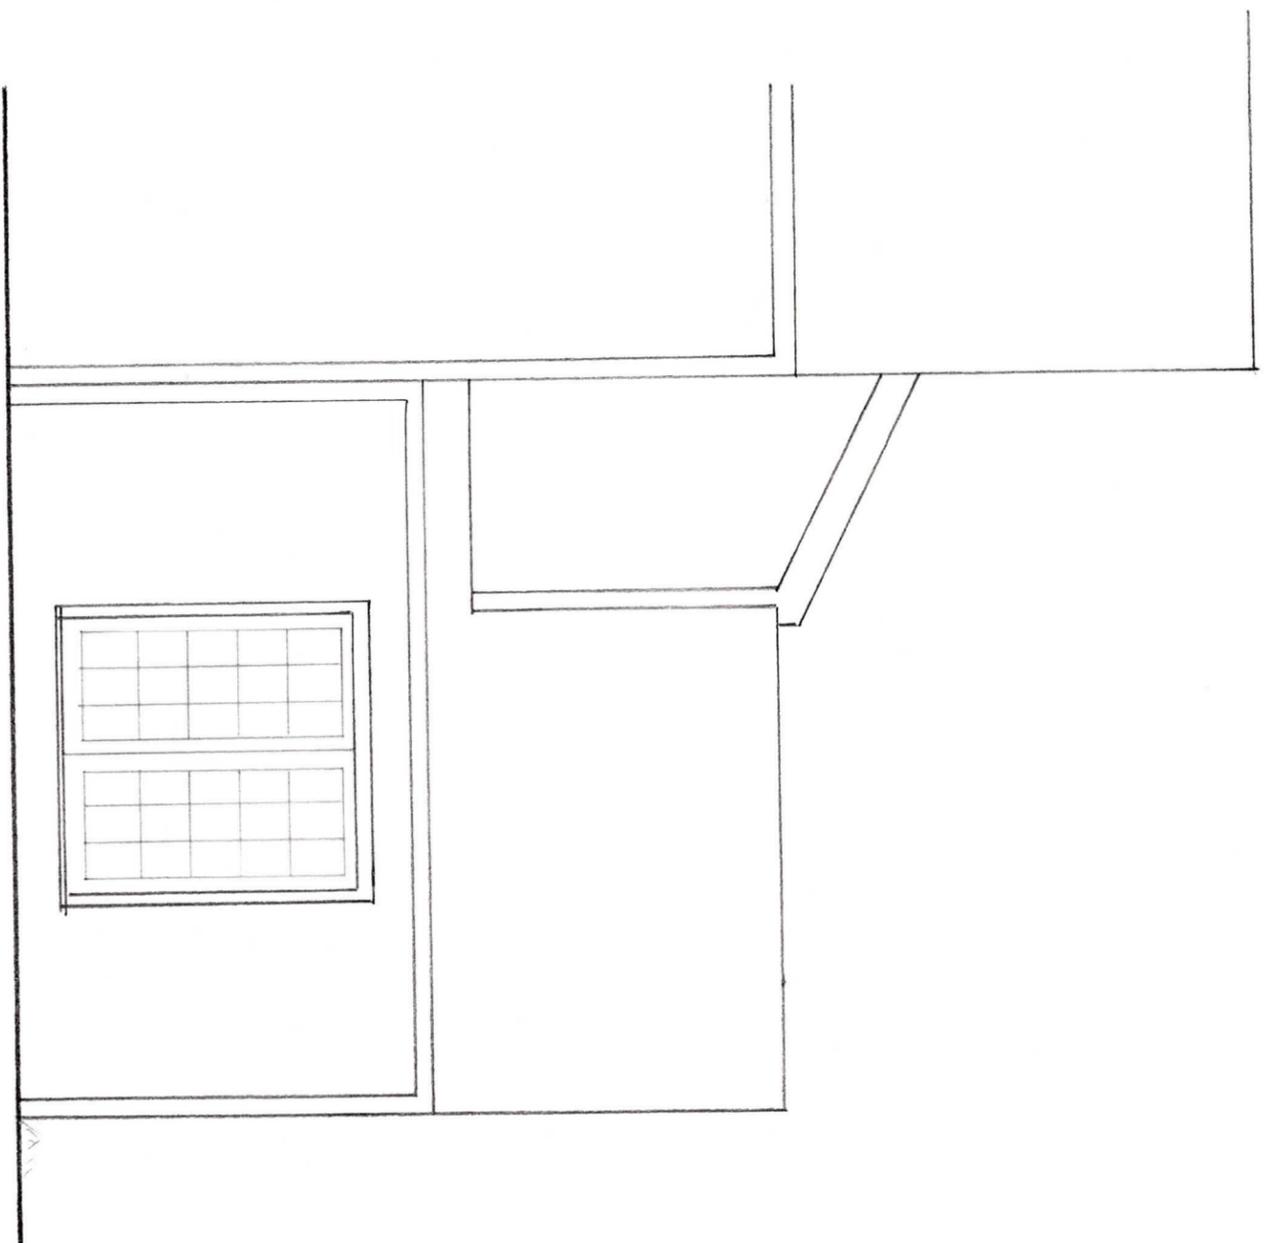


REAR ELEVATION

SCALE $\frac{1}{4}'' = 1'-0''$

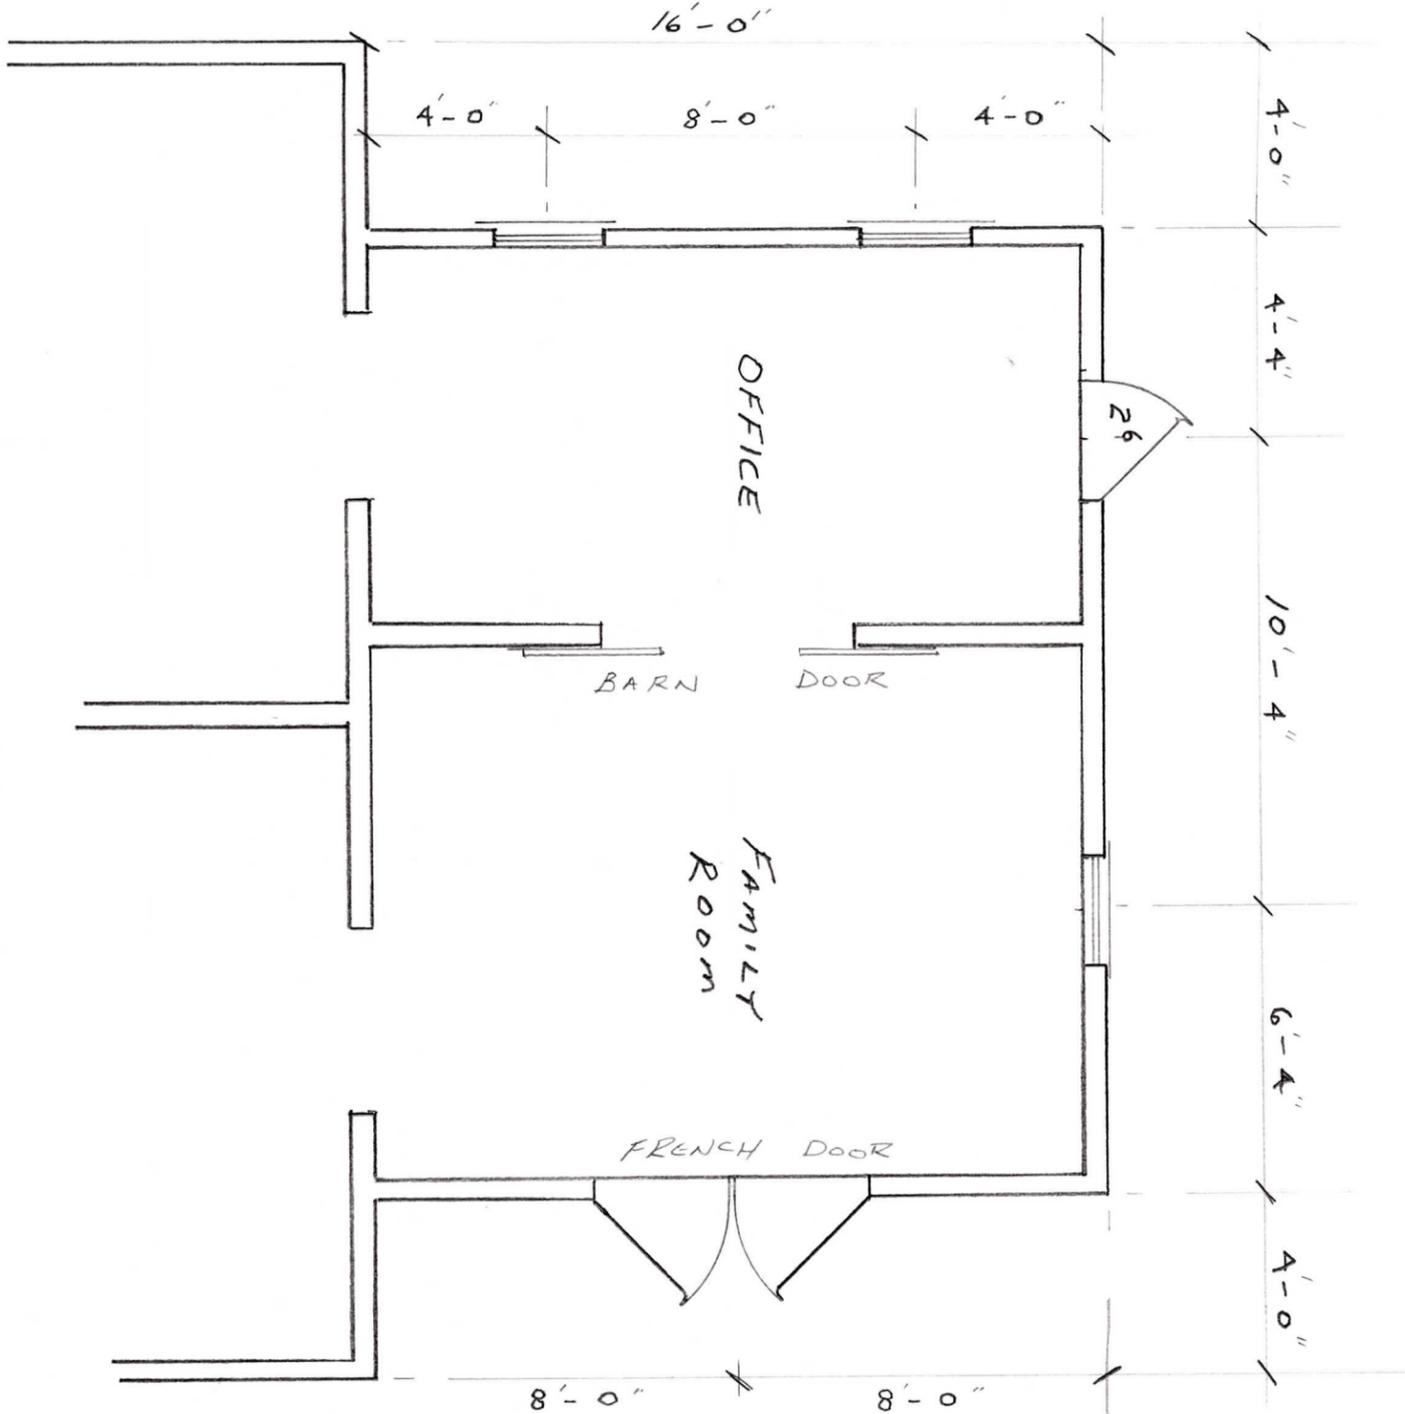

FIRST FLOOR PLAN
SCALE 1/4" = 1'-0"

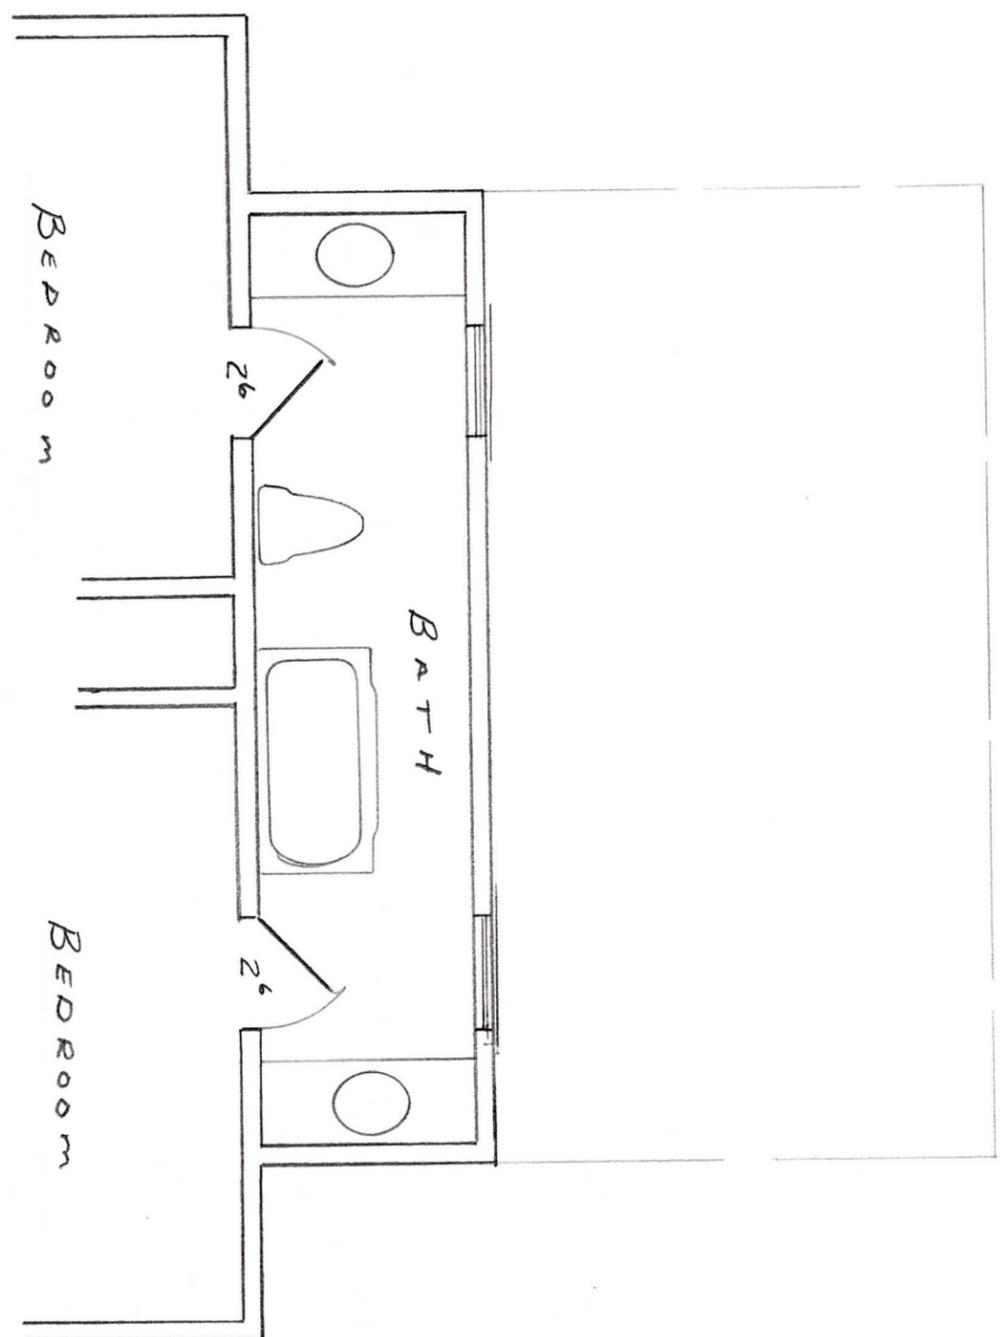

SECOND FLOOR PLAN
SCALE 1/4" = 1'-0"