


1

SECOND FLOOR PLAN

1/4" NCH = 1' FOOT

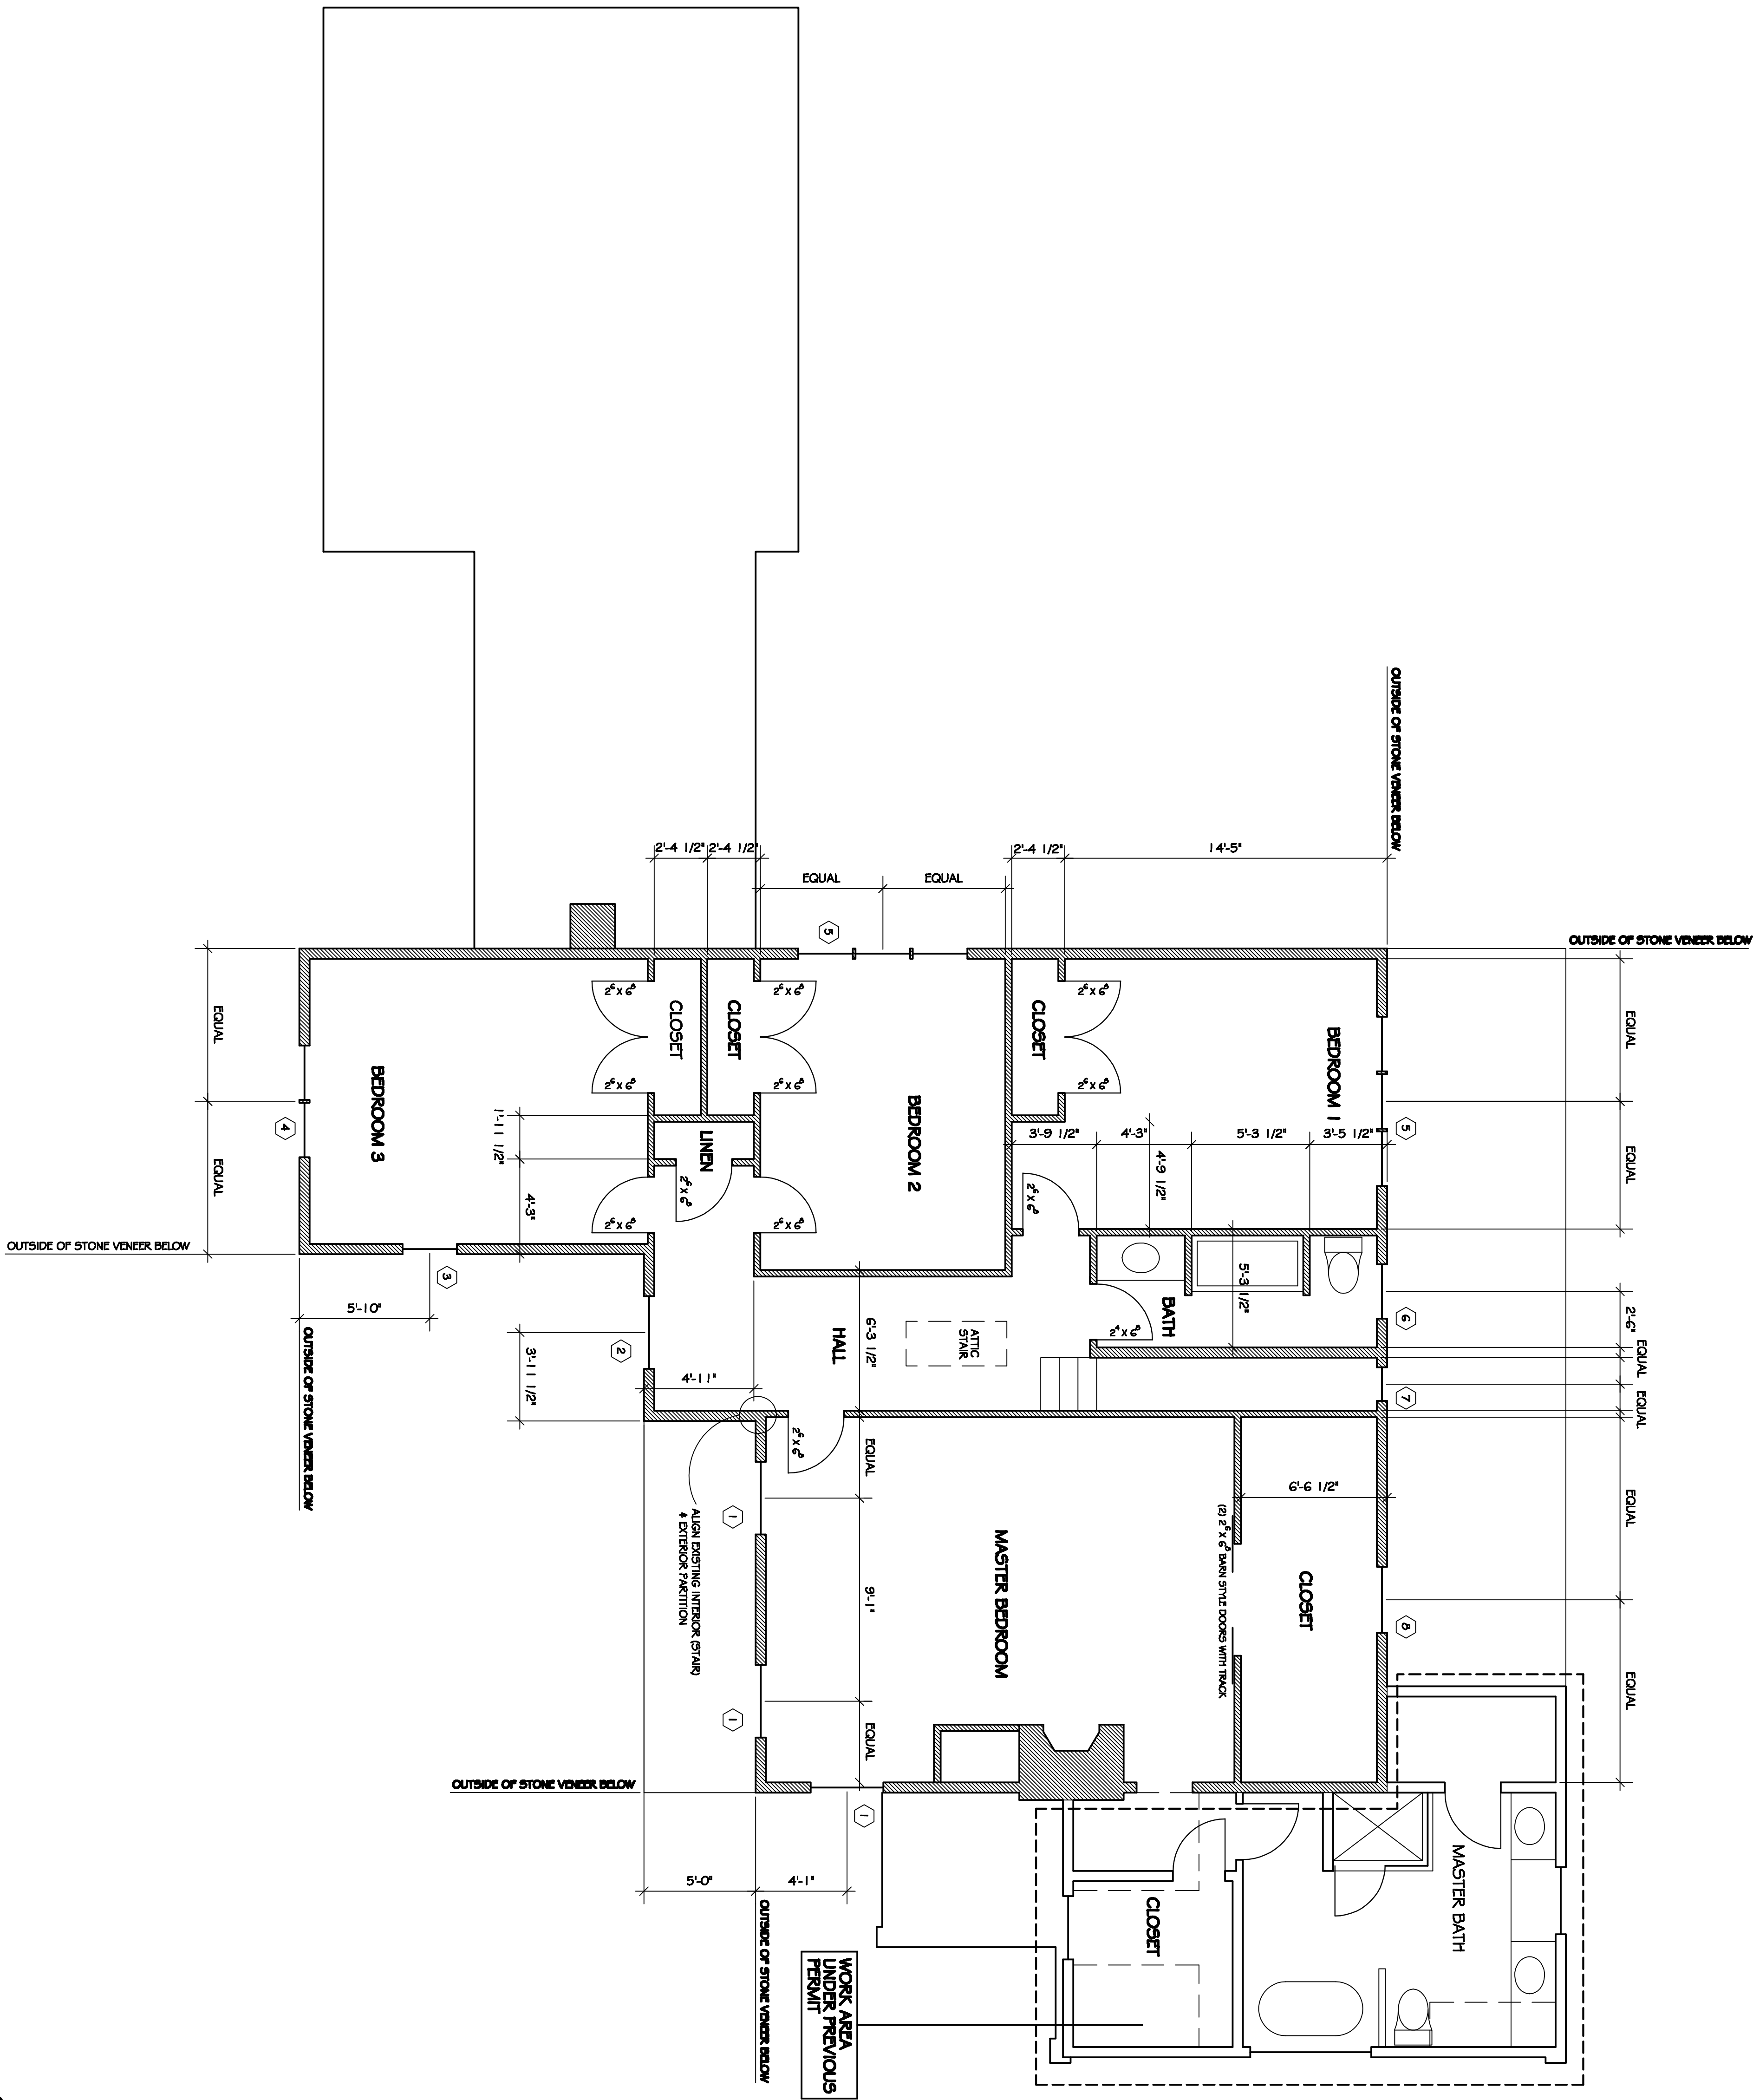

DO NOT
SCALE DRAWING

| | | |
|--|--|--|
| project proposed alterations & addition mannini residence 93 east meadow road wilton, ct 06897 parcel no. 15-24-0-0 | north arrow | seal |
| jpl architects 30 labor holla pawling new york 12564 845 855 9042 | job no date scale scale drawn by checked by | sheet no A 102 second floor plan |

| |
|------------------------------|
| revisions |
| FILING PRINT MAY 25, 2020 |

| |
|--|
| issue dates |
| working drawing architect building permit filing estimating construction |
| may 25, 2020 june 2, 2020 |
| the document and the information contained therein is specifically created for the person(s) and location, noted in the title box and may not be re-used and/or altered for any other purpose other than for the project and must be accompanied by the seal and signature of joseph p. lazarovich. no other person(s), entity or professional organization shall re-use and/or alter this document for any purpose whatsoever. no other person(s), entity or professional organization shall sign and/or seal this document for any purpose whatsoever. |