



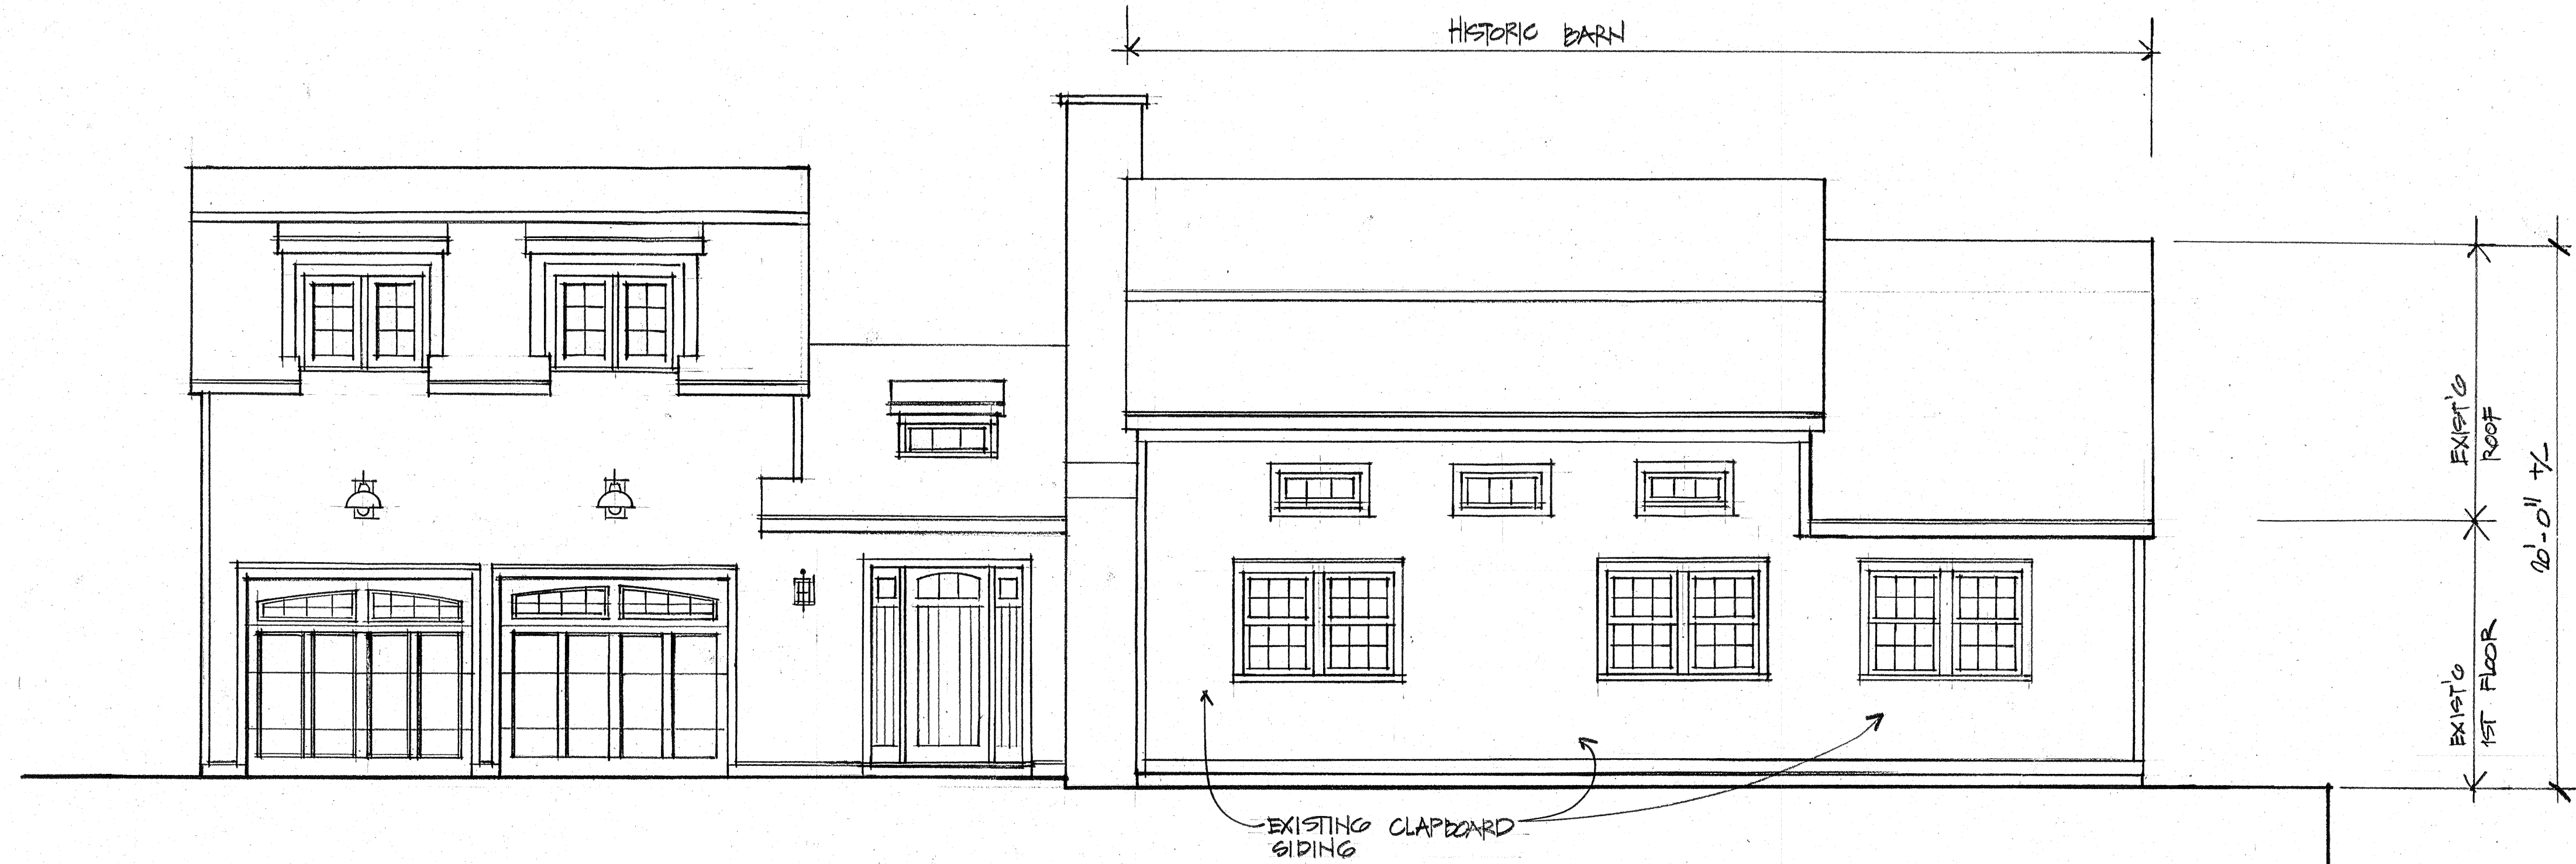

1. FRONT ELEVATION SHOWING EXISTING
SCALE: 1/4" = 1'-0"

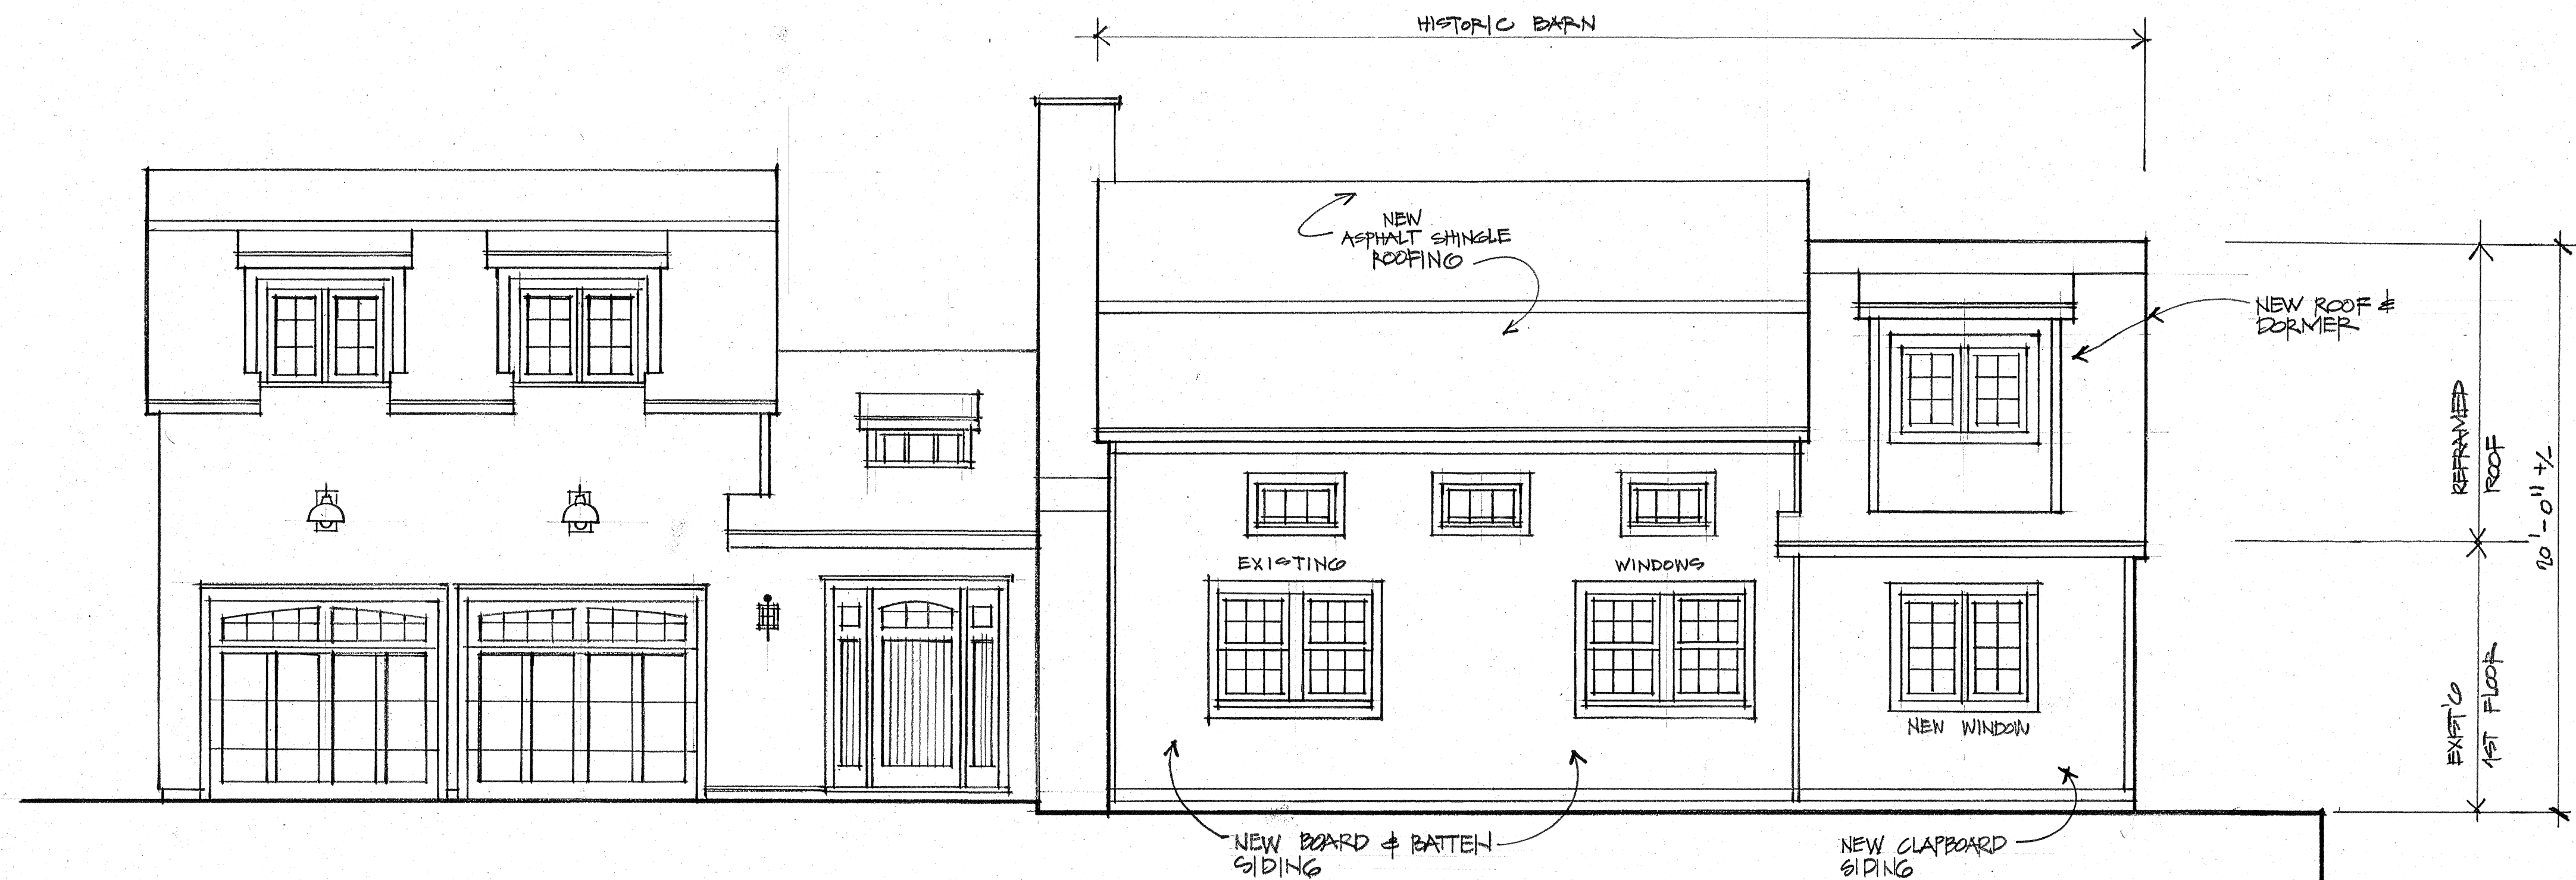


2. FRONT ELEVATION SHOWING NEW ROOF & DORMER
SCALE: 1/4" = 1'-0"

Samuel E. Gardner, AIA
390 Ridgefield Road, Wilton, CT 06897 203.616.4297


Date: 10/1/2020 Revision: _____
Drawing Title: Front Elevation
Existing & Proposed

Renovations to:
Gardner - Sternheim Residence
390 Ridgefield Road, Wilton, CT 06897

A-1

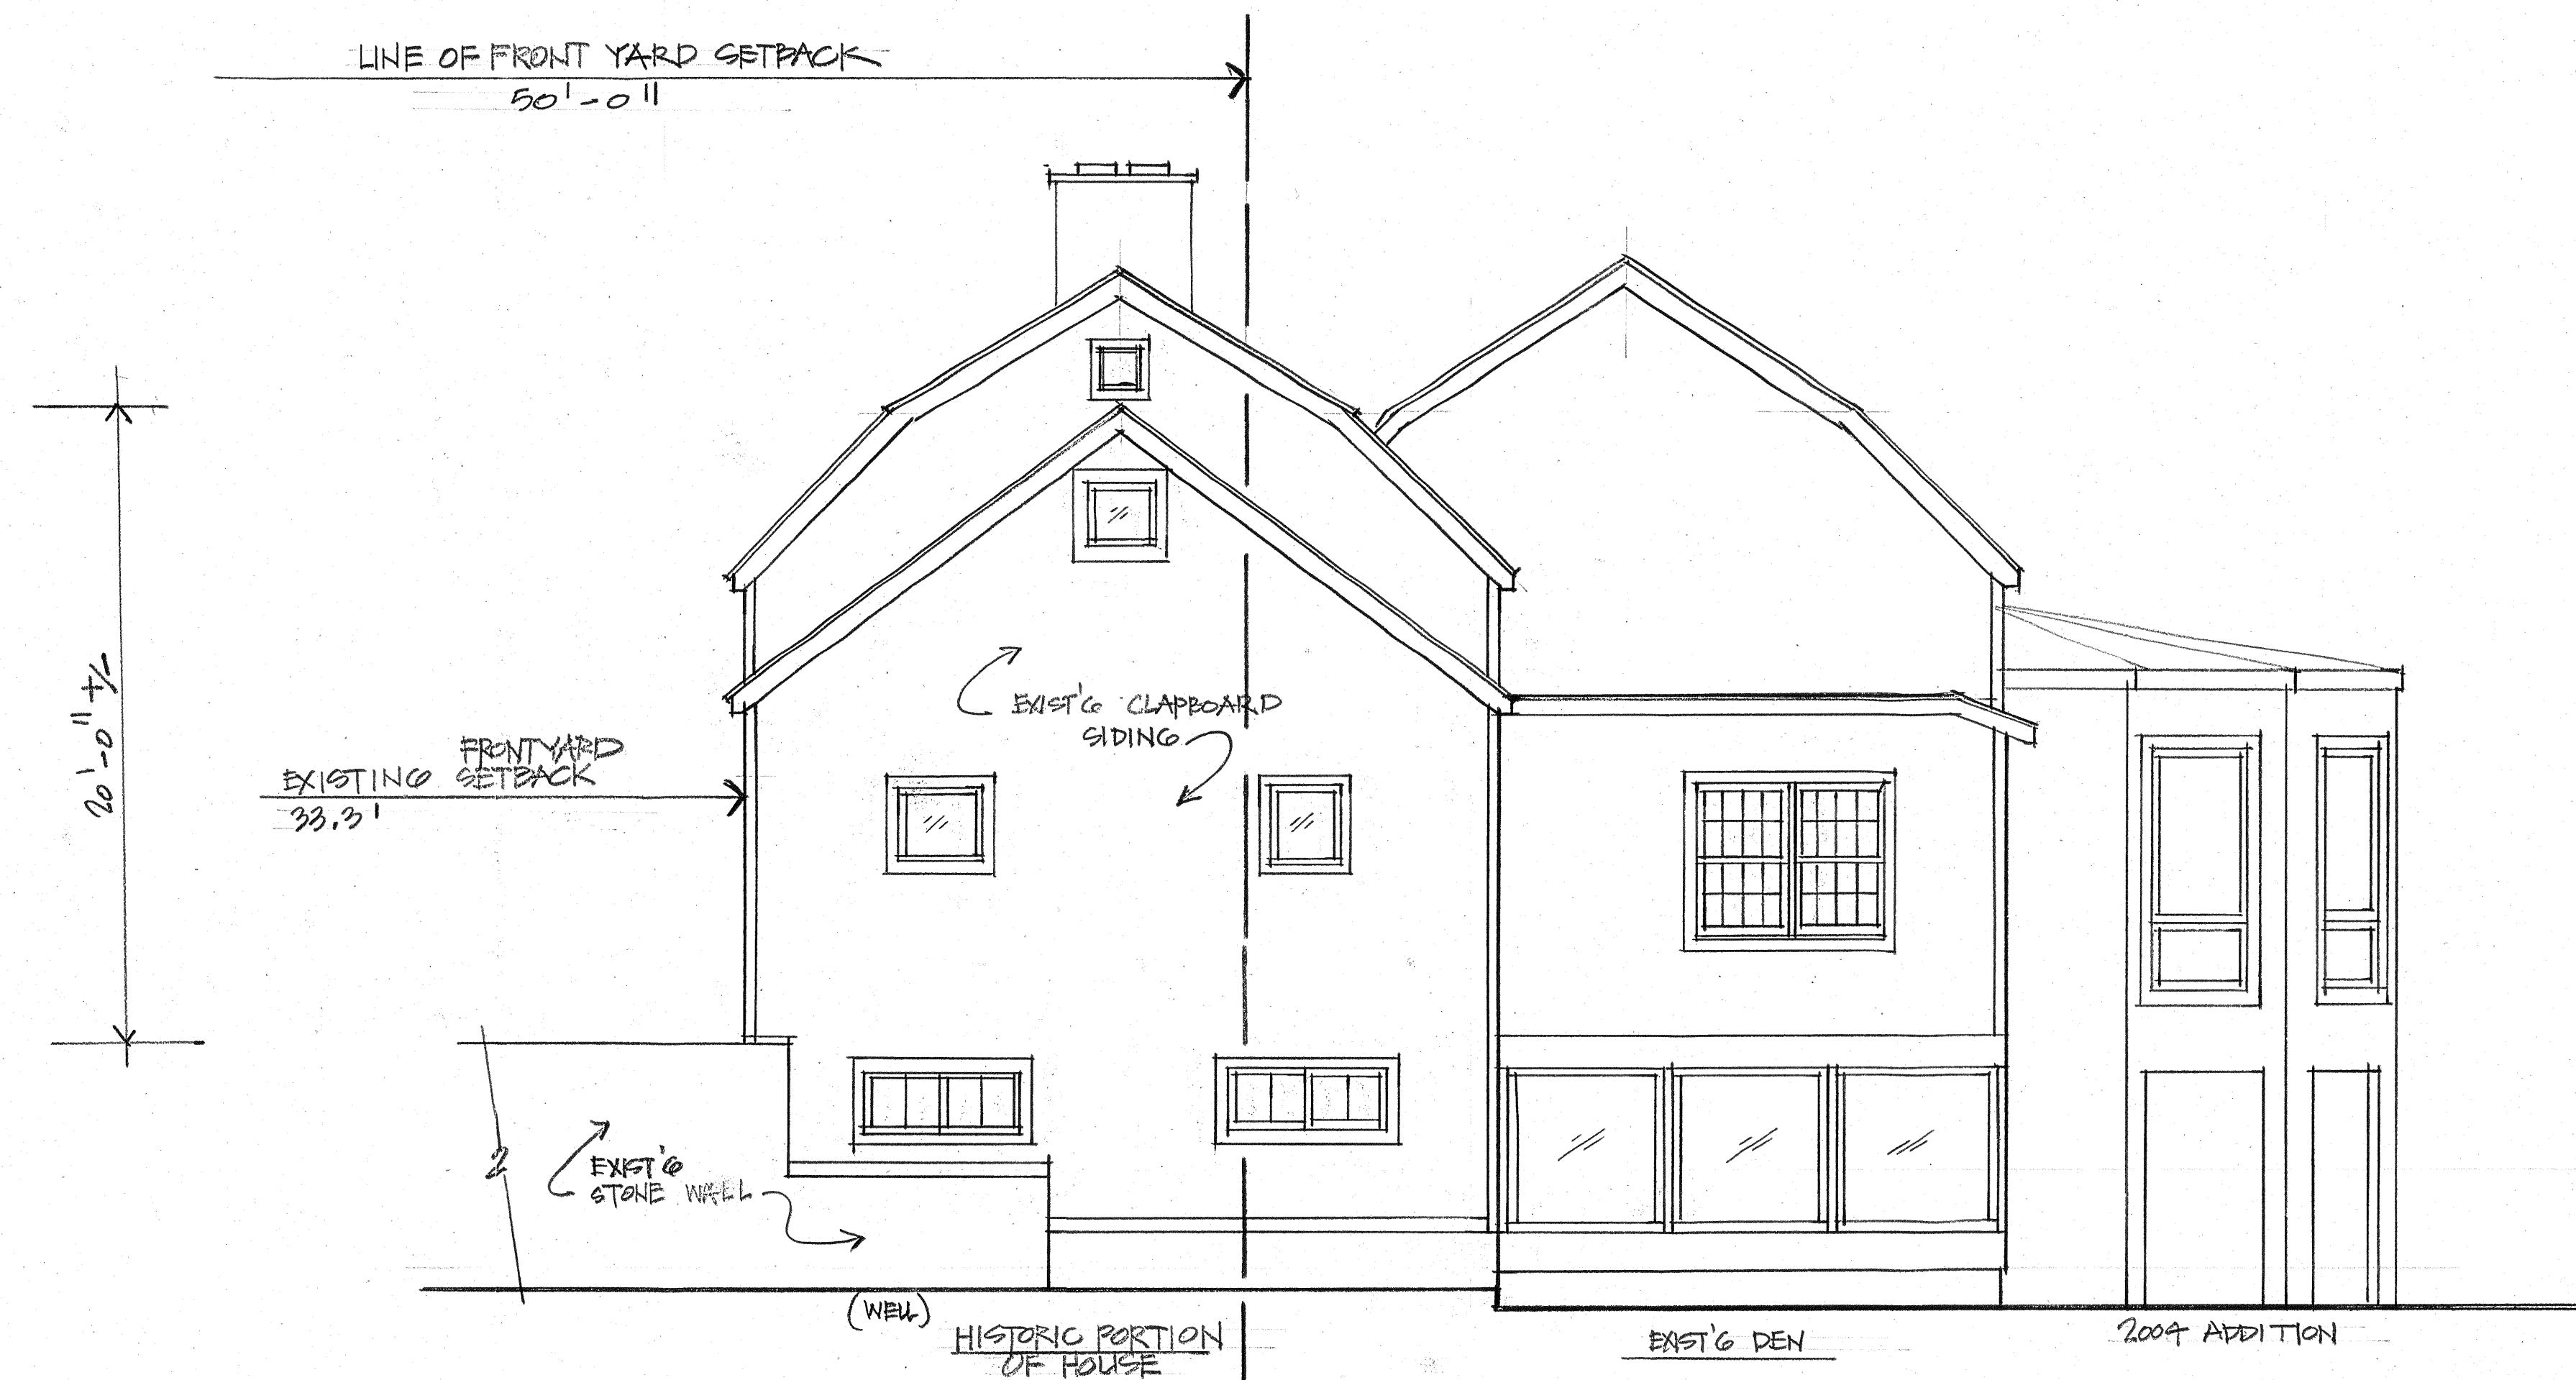

1
A-2 SIDE ELEVATION OF EXISTING HOUSE (FACING EAST)
SCALE: 1/4" = 1'-0"

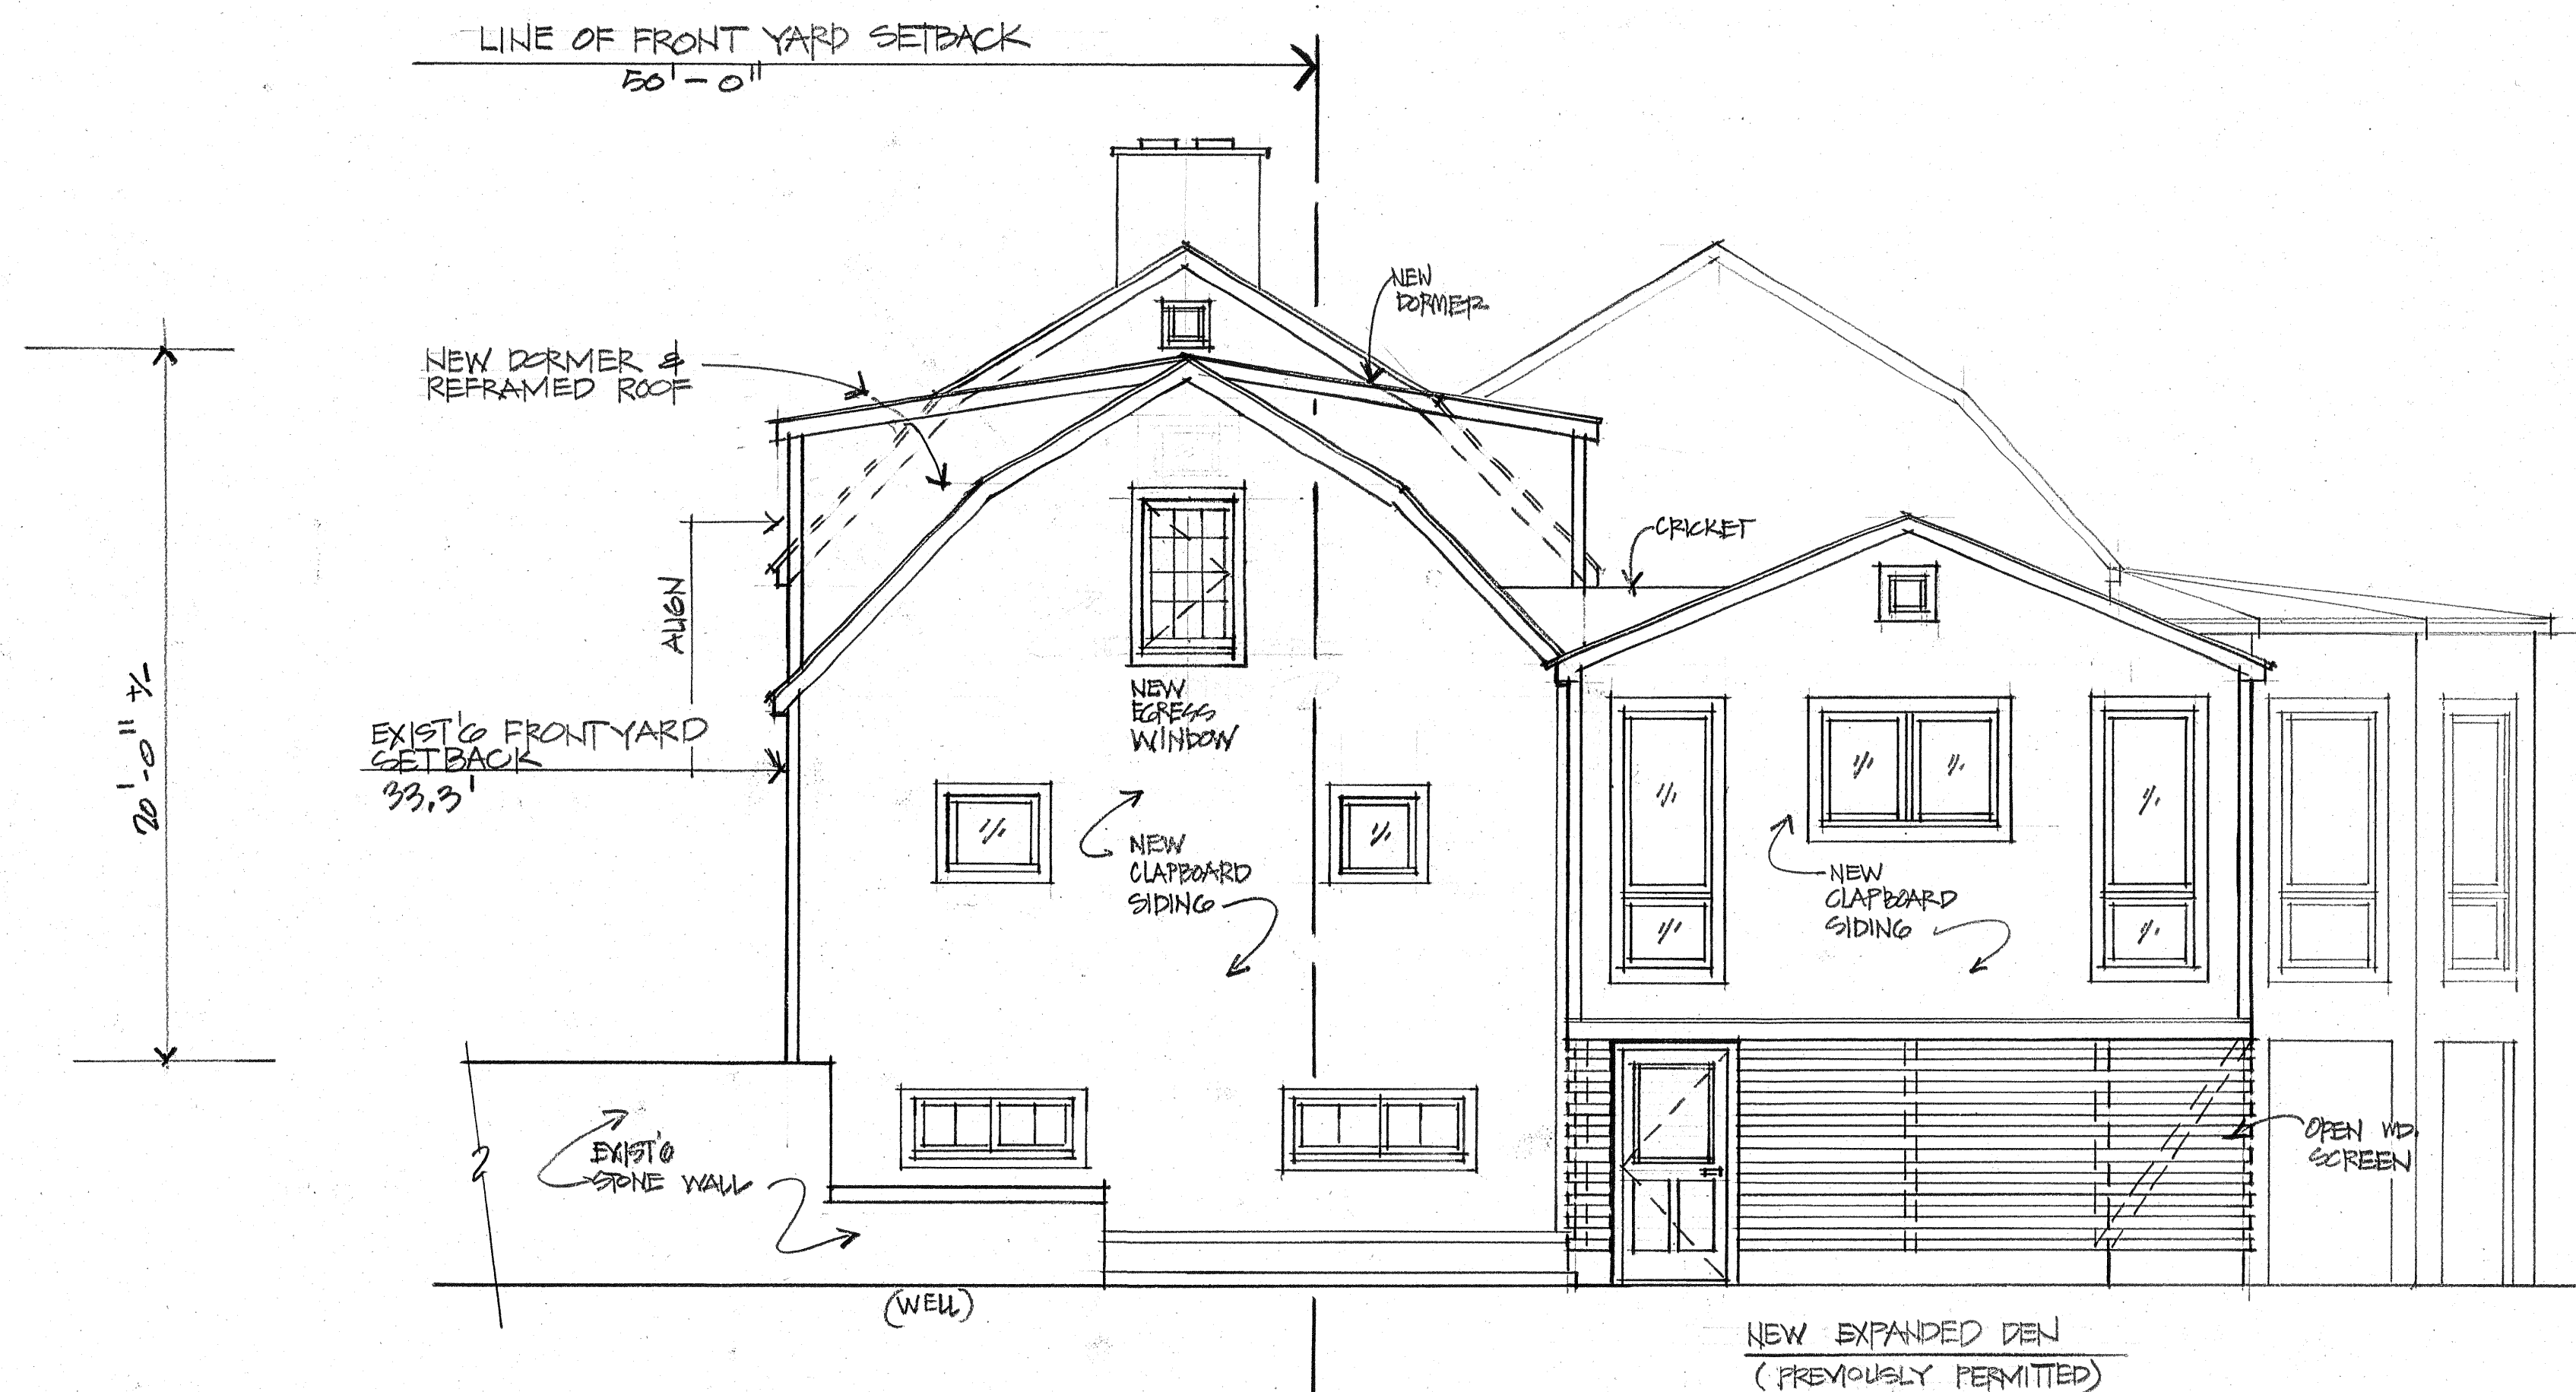

2.
A-2 SIDE ELEVATION OF ADDITION & DORMERS (FACING EAST)
SCALE: 1/4" = 1'-0"