

BRINA RESIDENCE


455 THAYER POND RD.

WILTON, CT 06897

November 17, 2021

LIST OF DRAWINGS

S- 101 - SITE PLAN &
SECOND FLOOR SETBACKS PLAN
A-101 - FIRST FLOOR PLAN
A-102 - SECOND FLOOR PLAN
A-201 - ELEVATIONS & CROSS SECTION



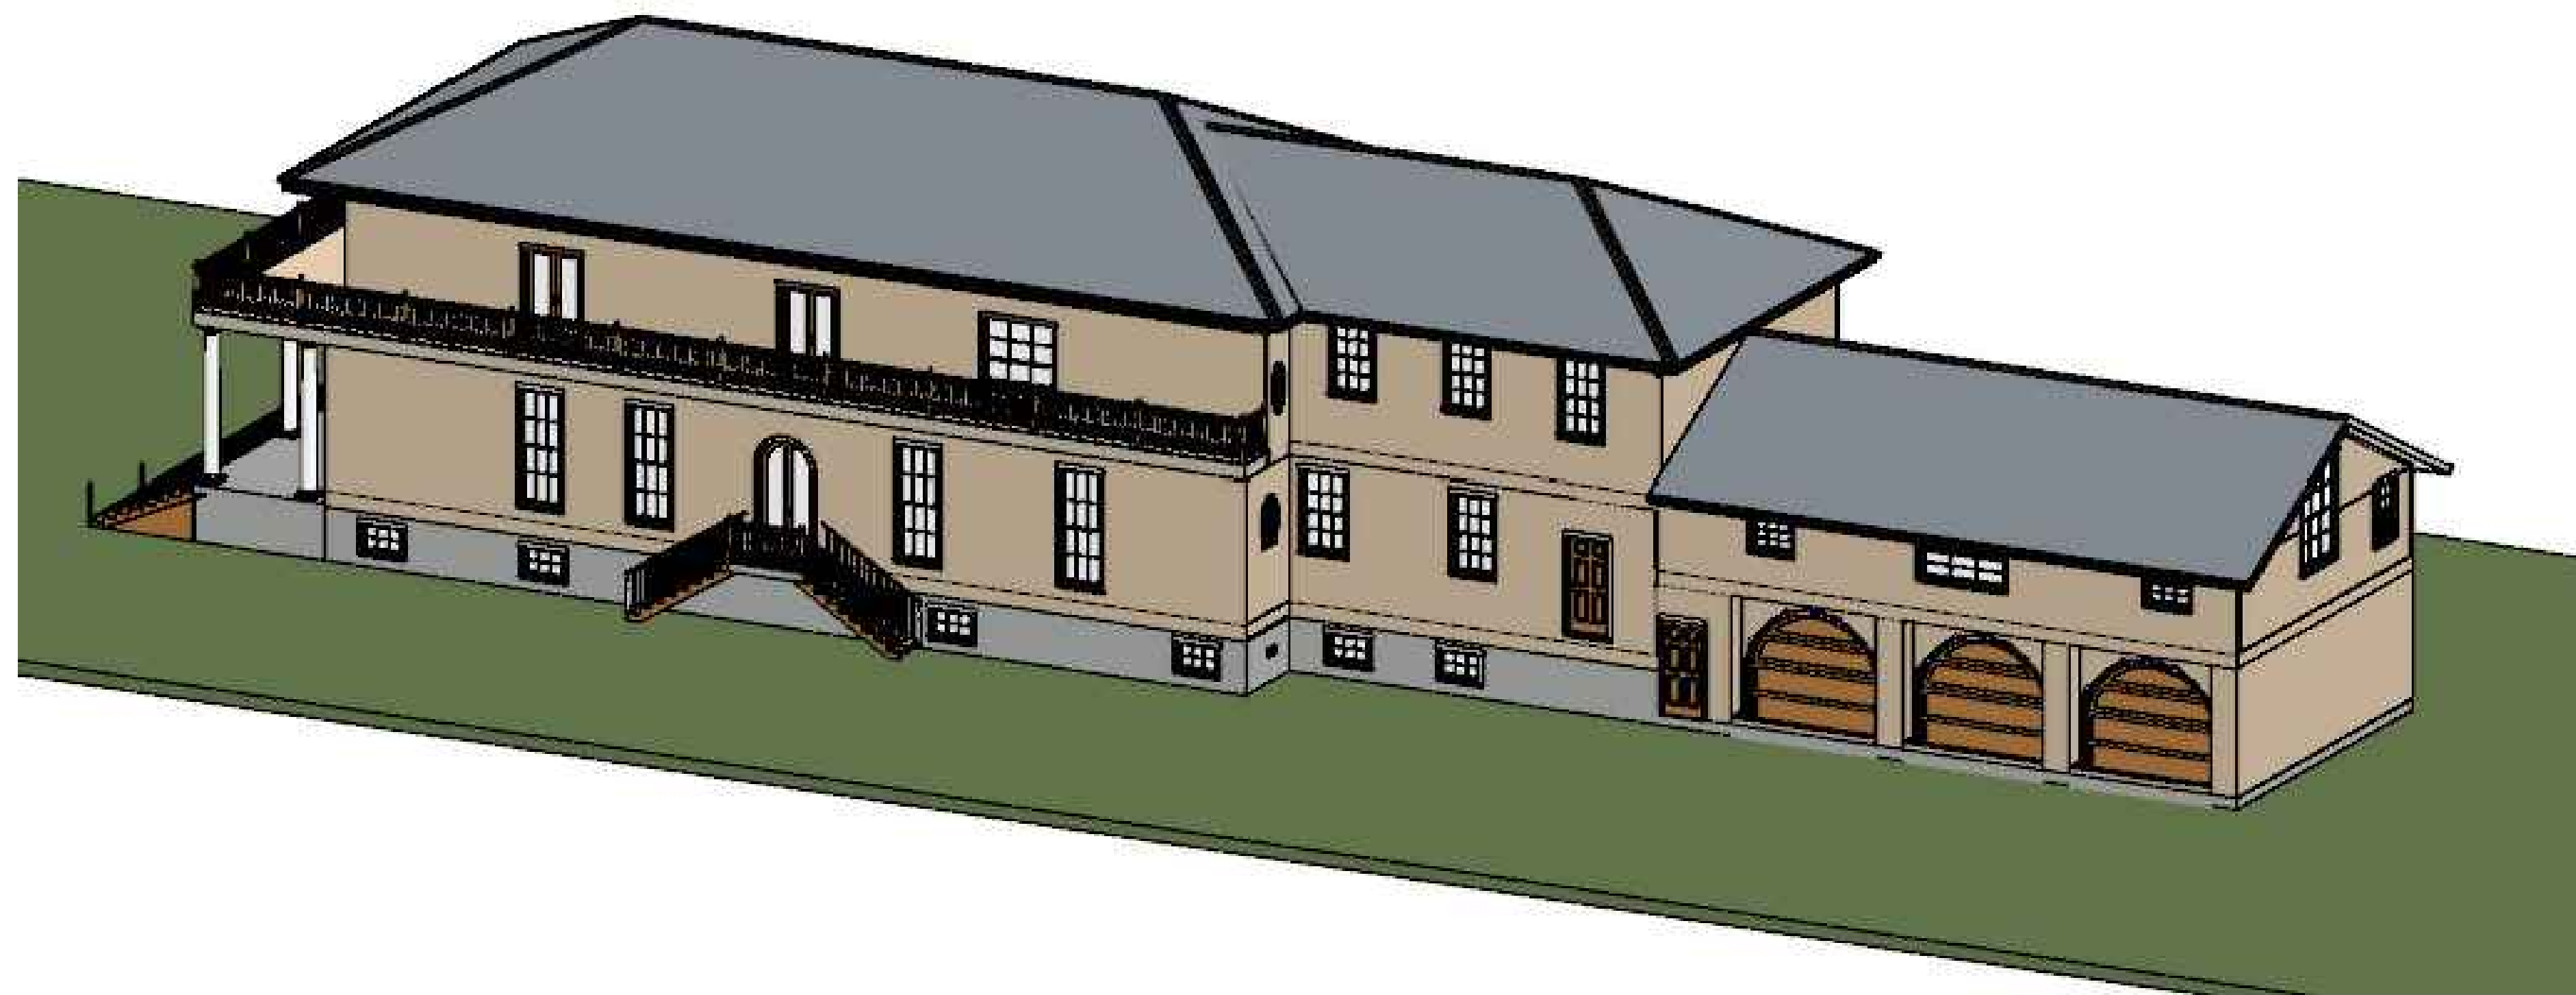


Architectural Designer: MONICA C. BRINA, CID
Balance, Harmony and Proportion Design, LLC (Reg. Trademark)

GREENWICH DESIGN ARCHITECTS

80 Greenwich Ave., Greenwich, CT 06830

Tel: 203-618-0053 - 203-550-3540

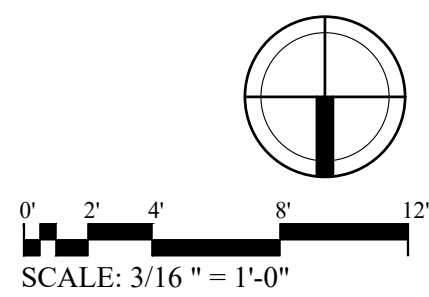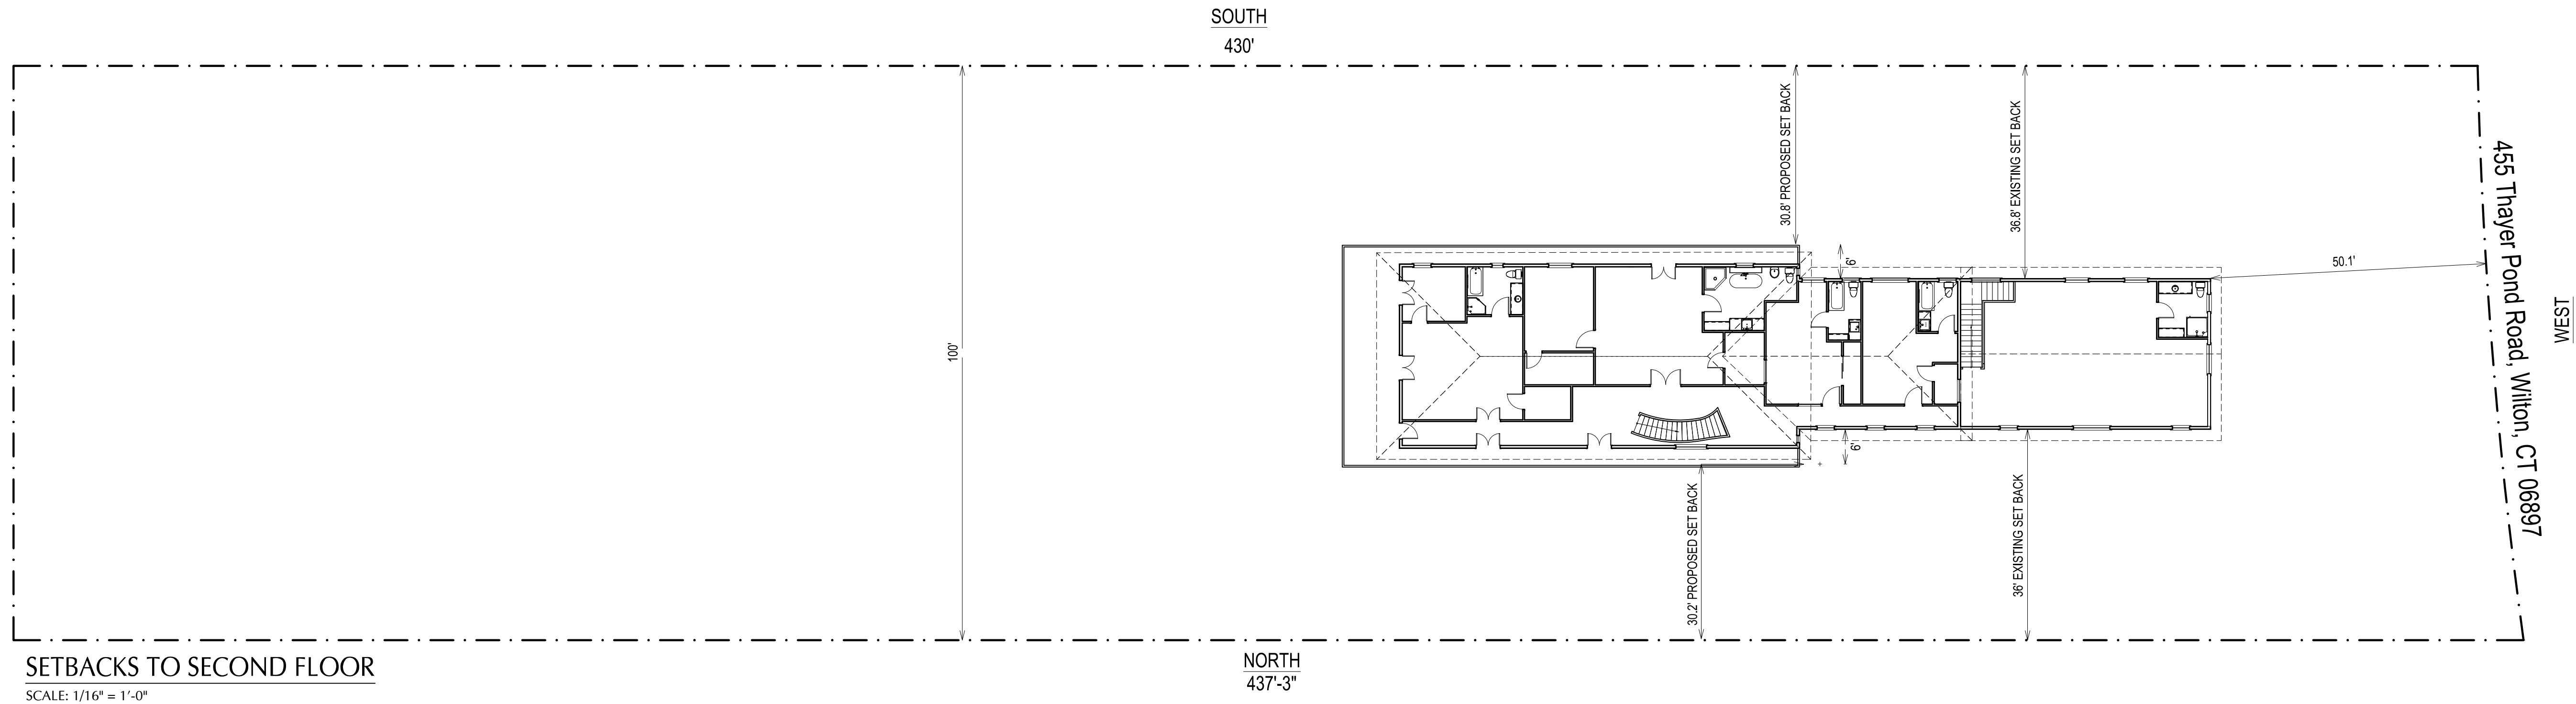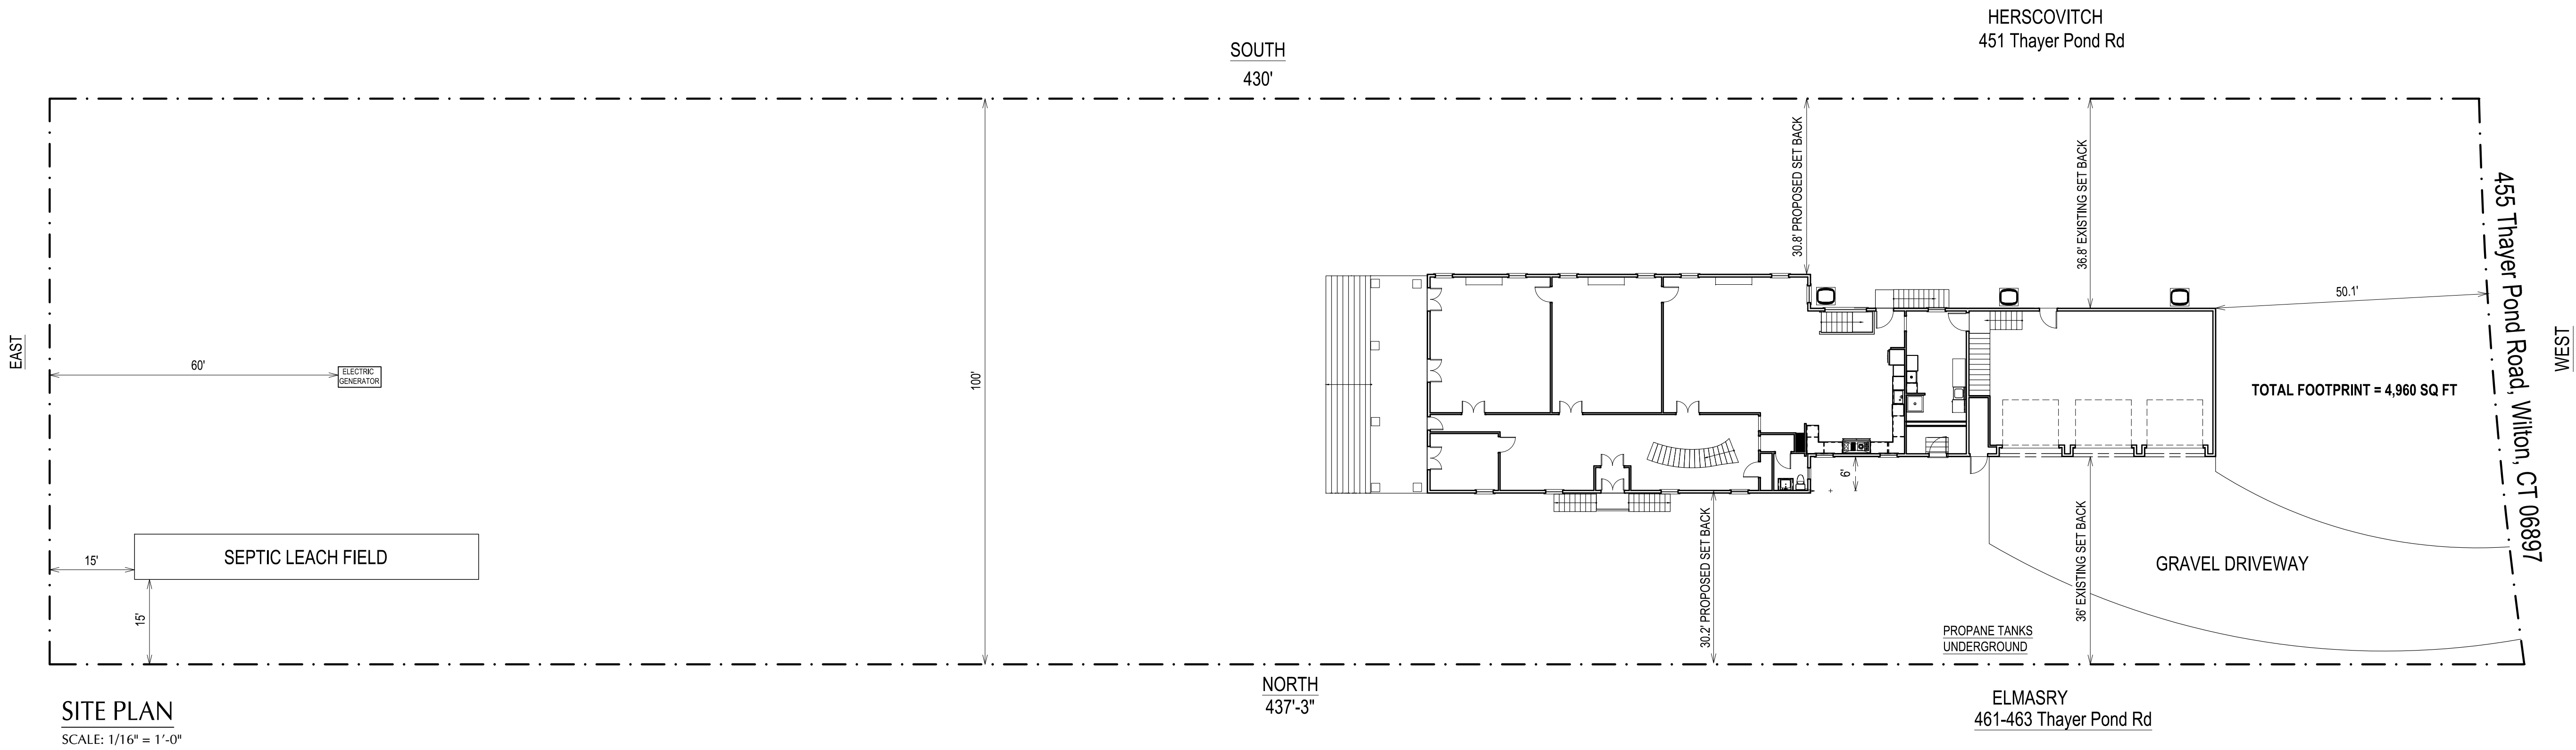

Architectural Designer
MONICA C. BRINA, CID
Balance, Harmony and Proportion Design
LLC (Reg. Trademark)


1	11.17.2021	ISSUED FOR ZBA VARIANCE ONLY
REVISION:	DATE:	COMMENT:


BRINA RESIDENCE ADDITION & ALTERATIONS

455 THAYER POND RD. WILTON, CT 06897


GREENWICH DESIGN ARCHITECTS
80 Greenwich Ave., Greenwich, CT 06830
Tel: 203-618-0053 - (203)550-3540

CONSULTANT: OSCAR OVALLE
oscarovalle4@gmail.com

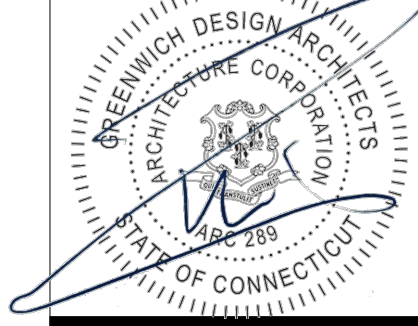Greenwich Design Architects for Greenwich Design Architects Daniel F. Mayet, R.A.	DATE: November 10, 2021 PROJECT NO. 455-2021 DRAWING BY: O.O. CHECKED BY: O.O.
	DWG NO. S-101 2 OF 5

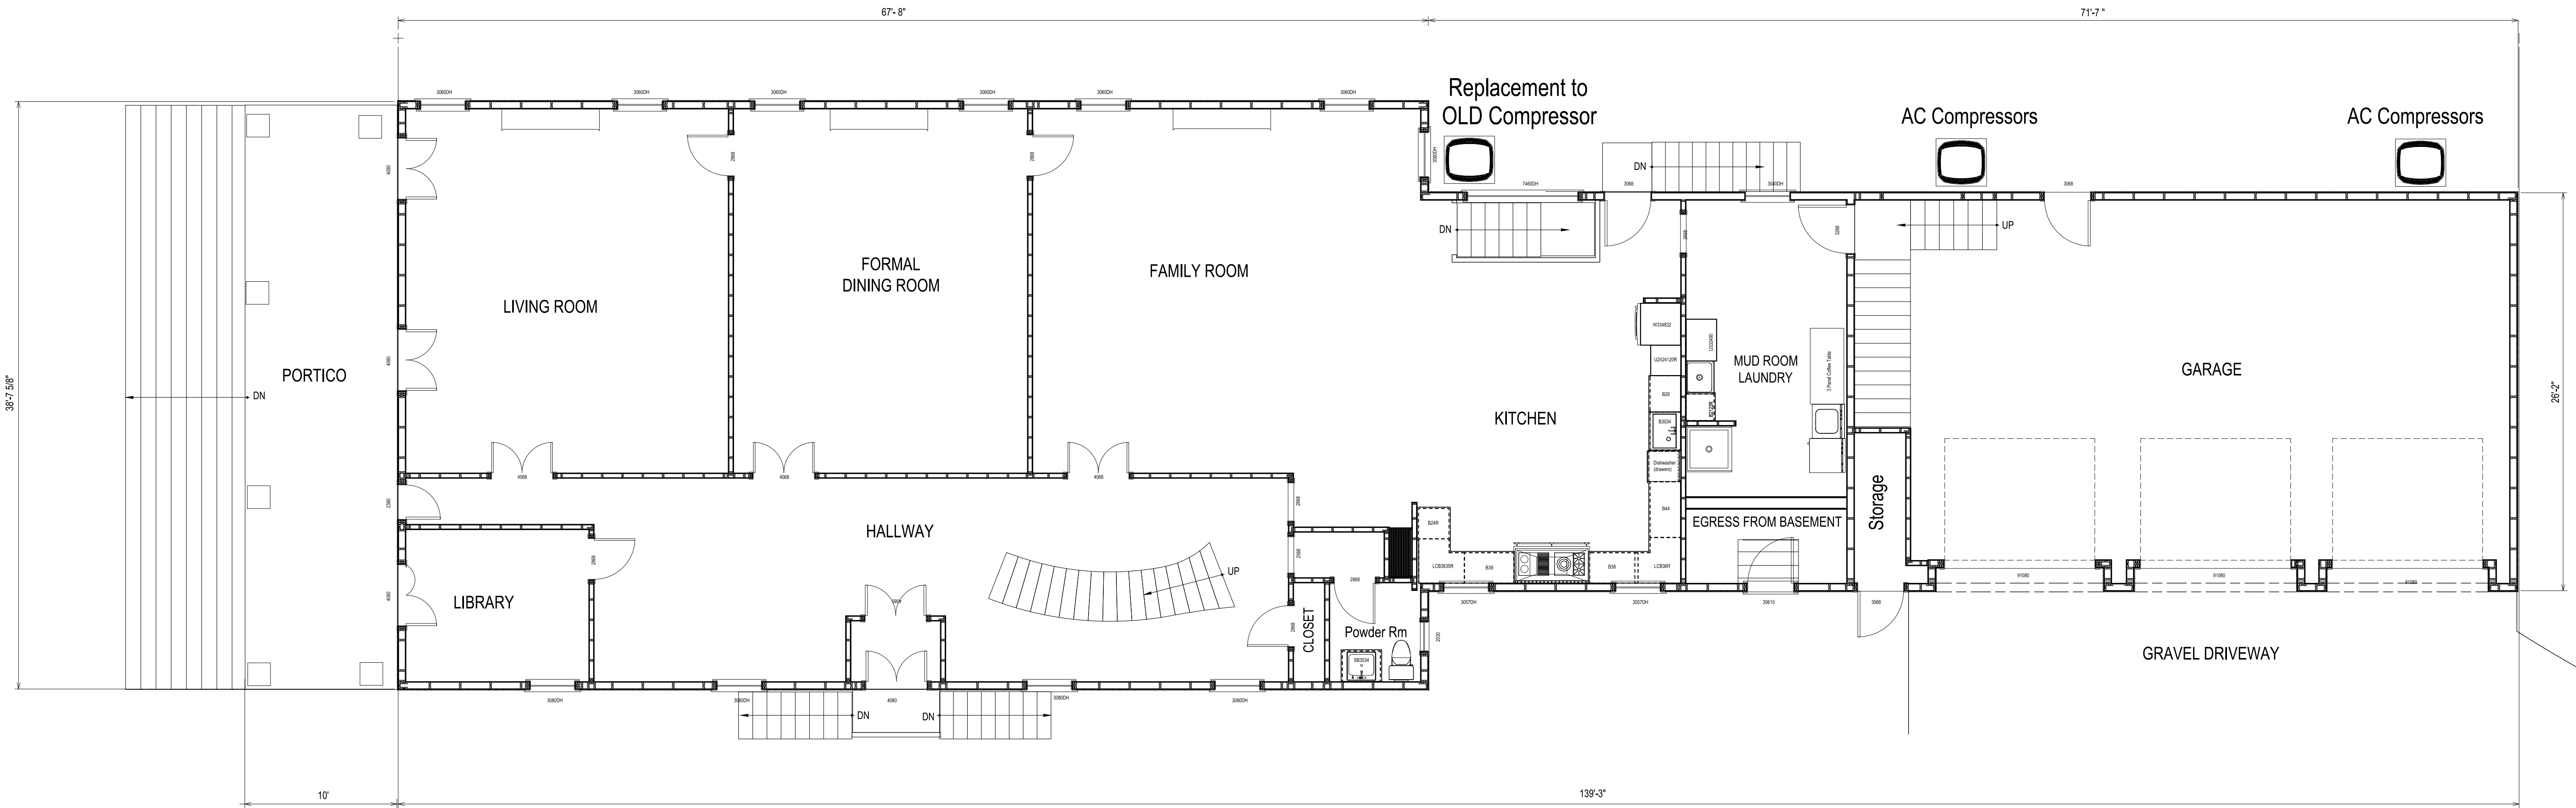

FIRST FLOOR PLAN
SCALE: 3/16" = 1'-0"

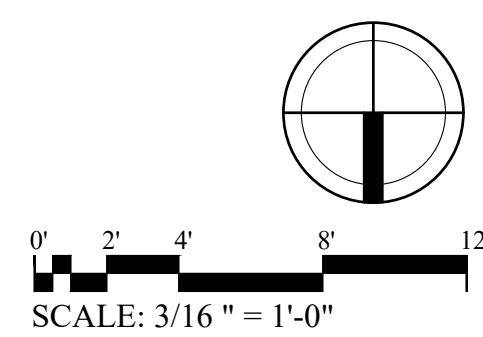

Architectural Designer
MONICA C. BRINA, CID
Balance, Harmony and Proportion Design
LLC (Reg. Trademark)

1	11.17.2021	ISSUED FOR ZBA VARIANCE ONLY
REVISION:	DATE:	COMMENT:


BRINA RESIDENCE
ADDITION & ALTERATIONS

455 THAYER POND RD. WILTON, CT 06897

GREENWICH DESIGN ARCHITECTS
80 Greenwich Ave., Greenwich, CT 06830
Tel: 203-618-0053 - (203)550-3540


CONSULTANT: OSCAR OVALLE
oscarovalle4@gmail.com

Greenwich Design Architects for Greenwich Design Architects Daniel F. Mayet, R.A.	DATE:	November 10, 2021
	PROJECT NO.	455-2021
	DRAWING BY:	O.O.
	CHECKED BY:	O.O.
DWG NO.		A-101
		3 OF 5

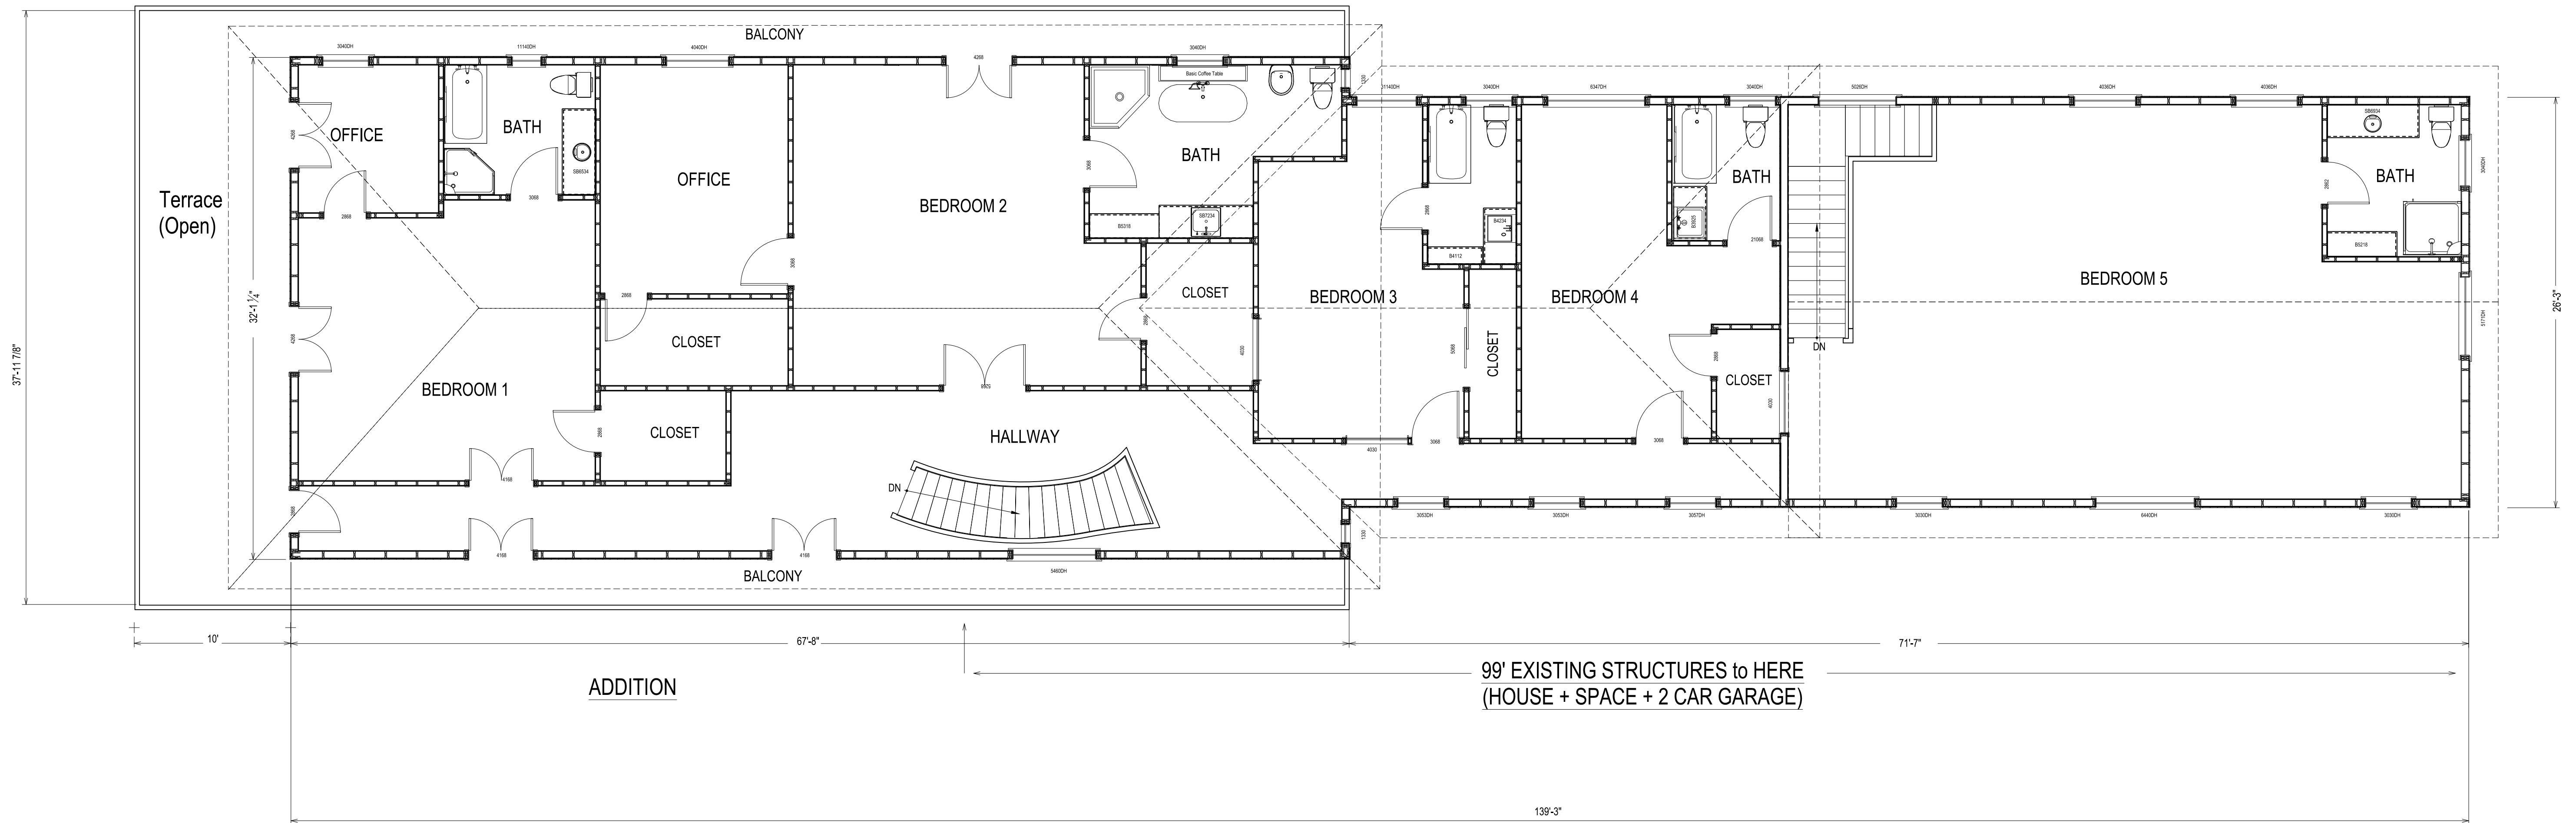

SECOND FLOOR PLAN

SCALE: 3/16" = 1'-0"

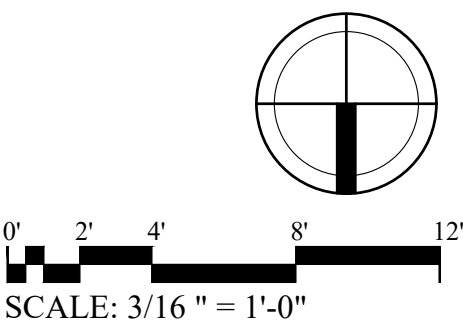

Architectural Designer
MONICA C. BRINA, CID
Balance, Harmony and Proportion Design
LLC (Reg. Trademark)


1	11.17.2021	ISSUED FOR ZBA VARIANCE ONLY
REVISION:	DATE:	COMMENT:


BRINA RESIDENCE
ADDITION & ALTERATIONS

455 THAYER POND RD. WILTON, CT 06897

GREENWICH DESIGN ARCHITECTS
80 Greenwich Ave., Greenwich, CT 06830
Tel: 203-618-0053 - (203)550-3540

CONSULTANT: OSCAR OVALLE
oscarovalle4@gmail.com

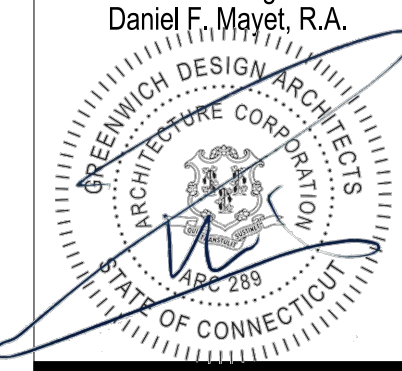Greenwich Design Architects for Greenwich Design Architects Daniel F. Mayet, R.A.	DATE: November 10, 2021 PROJECT NO. 455-2021 DRAWING BY: O.O. CHECKED BY: O.O.
	DWG NO. A-102 4 OF 5

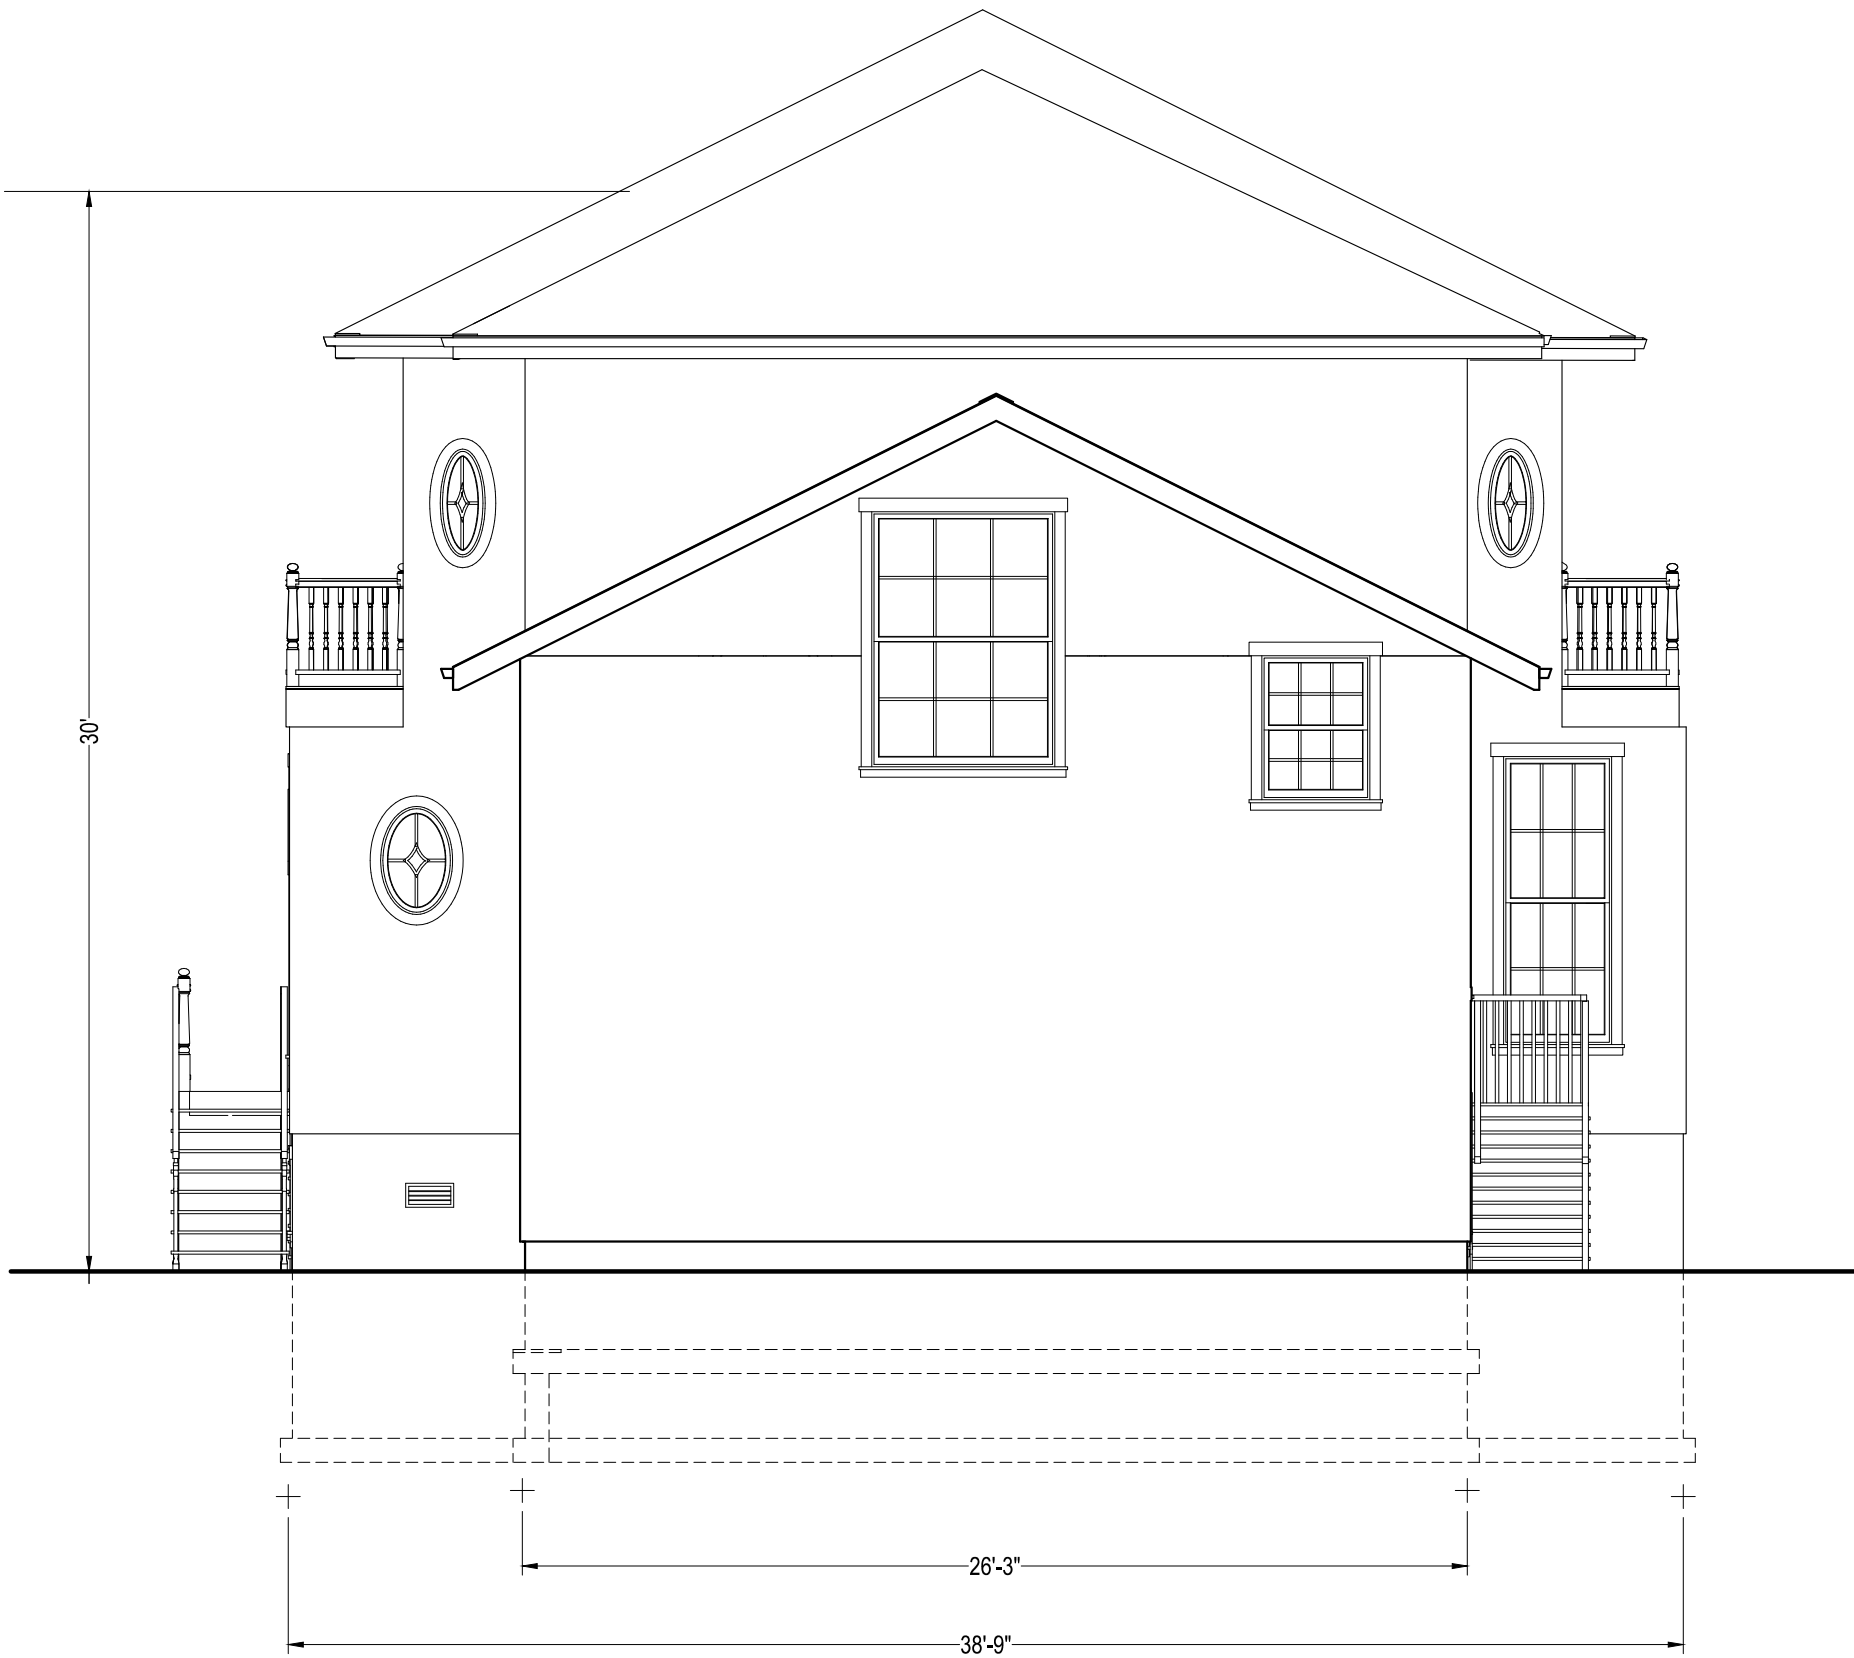

Architectural Designer
MONICA C. BRINA, CID
Balance, Harmony and Proportion Design
LLC (Reg. Trademark)

1	11.17.2021	ISSUED FOR ZBA VARIANCE ONLY
REVISION:	DATE:	COMMENT:


BRINA RESIDENCE
ADDITION & ALTERATIONS

455 THAYER POND RD. WILTON, CT 06897

GREENWICH DESIGN ARCHITECTS
80 Greenwich Ave., Greenwich, CT 06830
Tel: 203-618-0053 - (203)550-3540

CONSULTANT: OSCAR OVALLE
oscarovalle4@gmail.com

Greenwich Design Architects
for Greenwich Design Architects
Daniel F. Mayet, R.A.

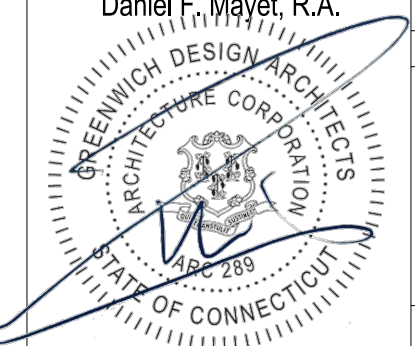

DATE:	November 10, 2021
PROJECT NO.	455-2021
DRAWING BY:	O.O.
CHECKED BY:	O.O.
DWG NO.	A-201
5 OF 5	

