

BRINA RESIDENCE


455 THAYER POND RD.

WILTON, CT 06897

December 30, 2021

LIST OF DRAWINGS

S- 101 - SITE PLAN &
SECOND FLOOR SETBACKS PLAN
A-100 - BASEMENT FLOOR PLAN
A-101 - FIRST FLOOR PLAN
A-102 - SECOND FLOOR PLAN
A-201 - ELEVATIONS & CROSS SECTION
A-202 - ELEVATIONS



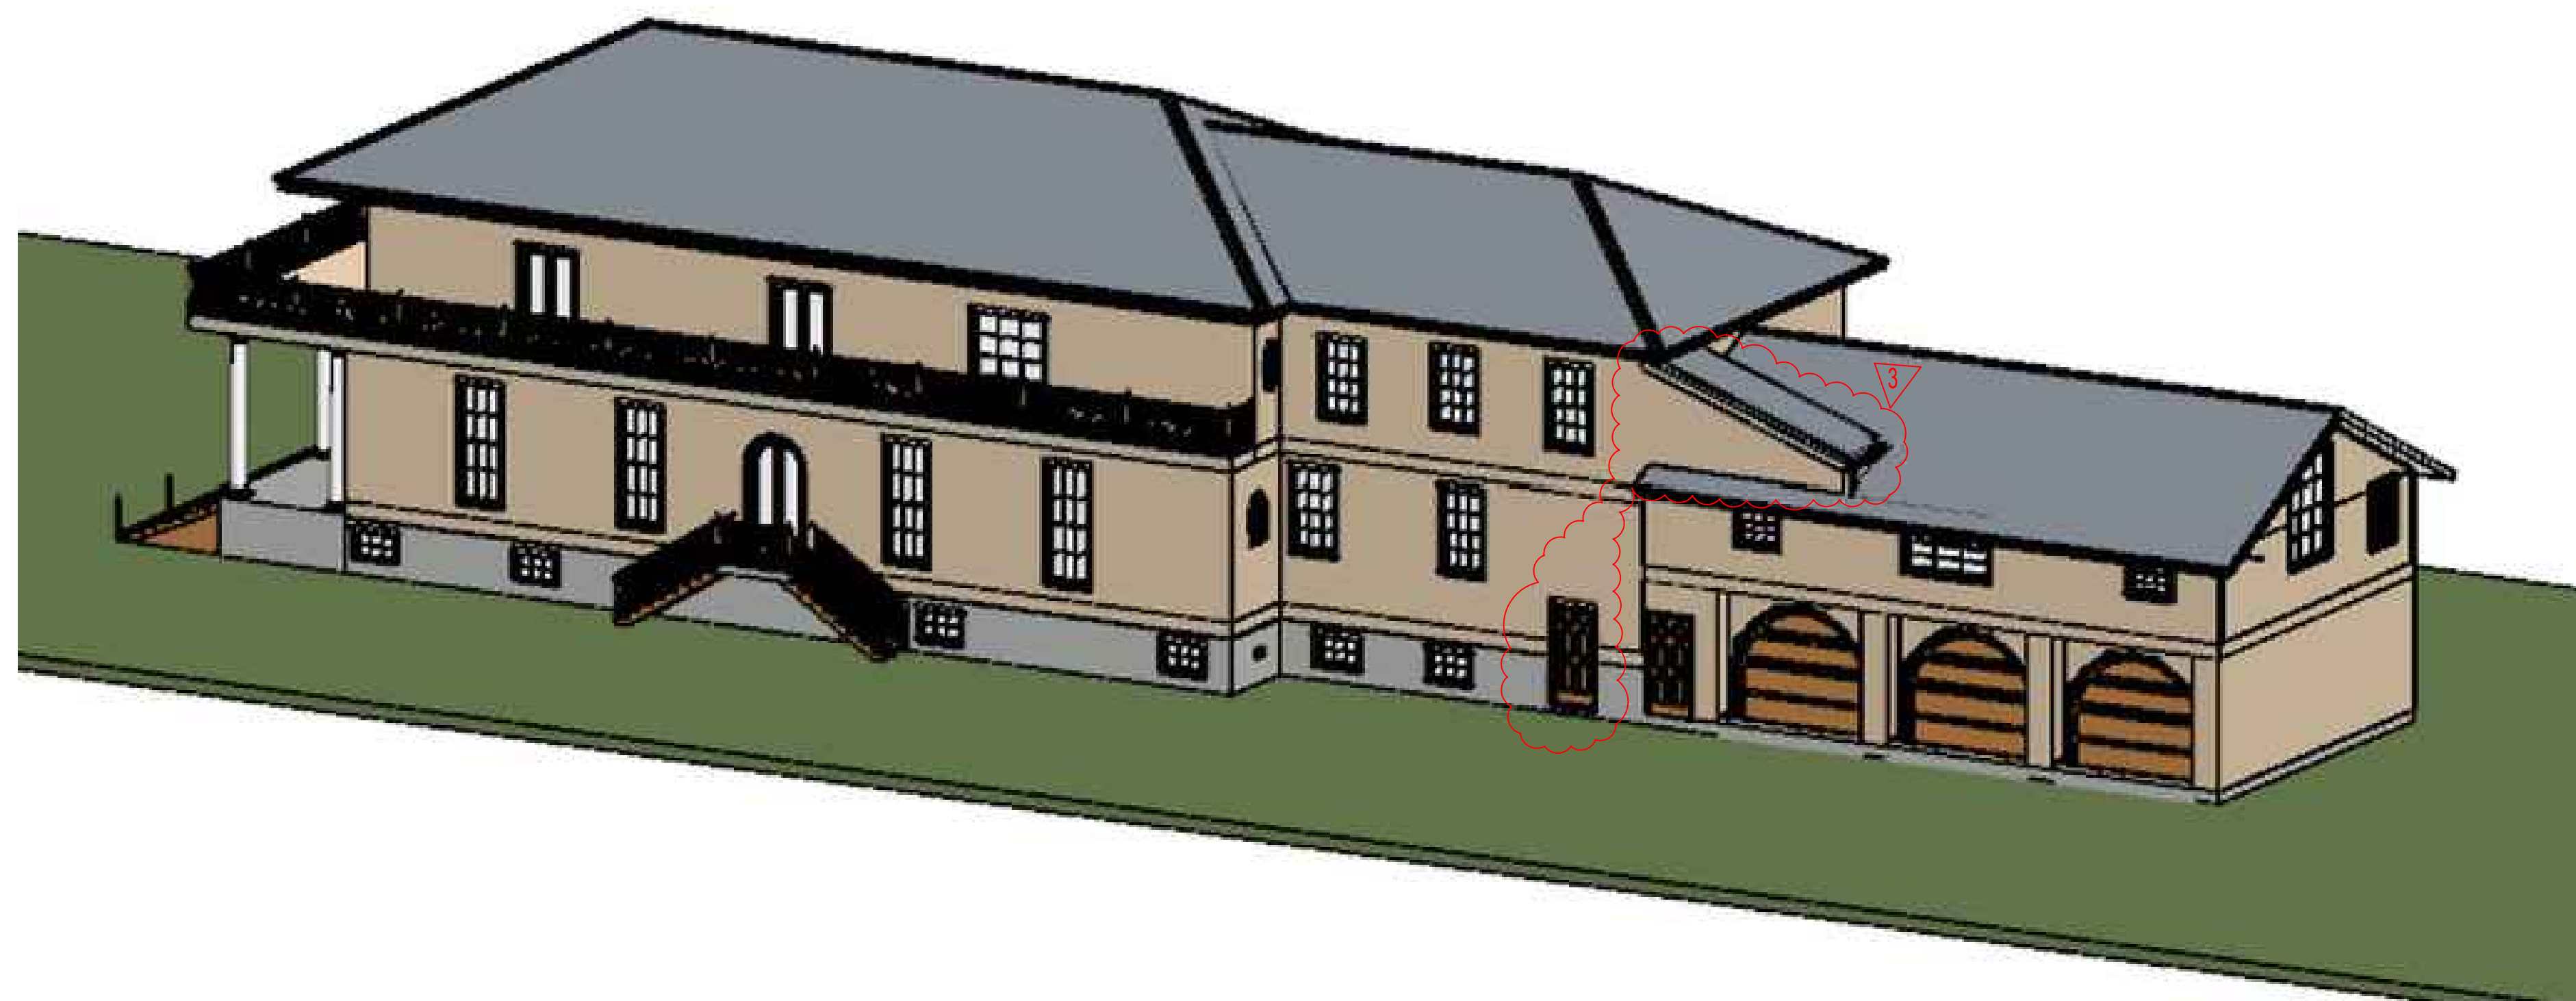


Architectural Designer: MONICA C. BRINA, CID
Balance, Harmony and Proportion Design, LLC (Reg. Trademark)

GREENWICH DESIGN ARCHITECTS

80 Greenwich Ave., Greenwich, CT 06830

Tel: 203-618-0053 - 203-550-3540

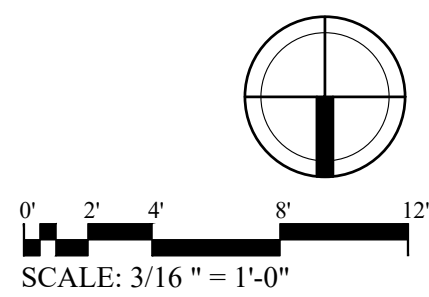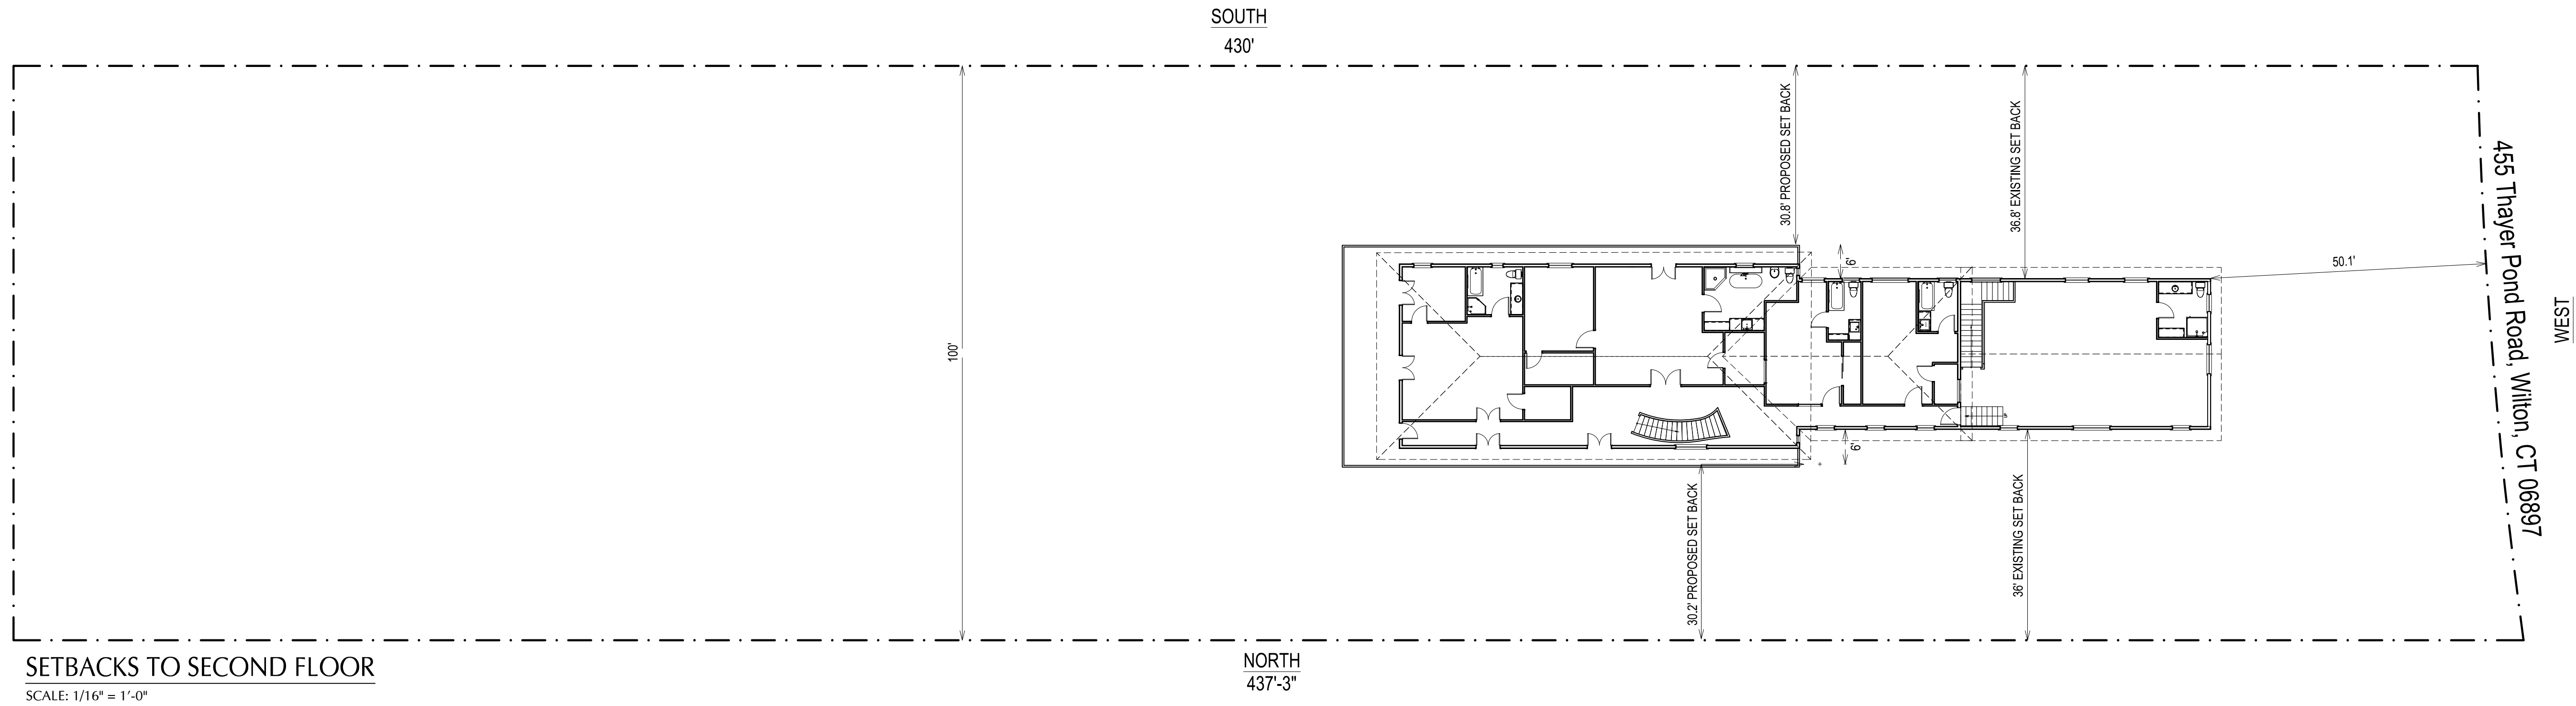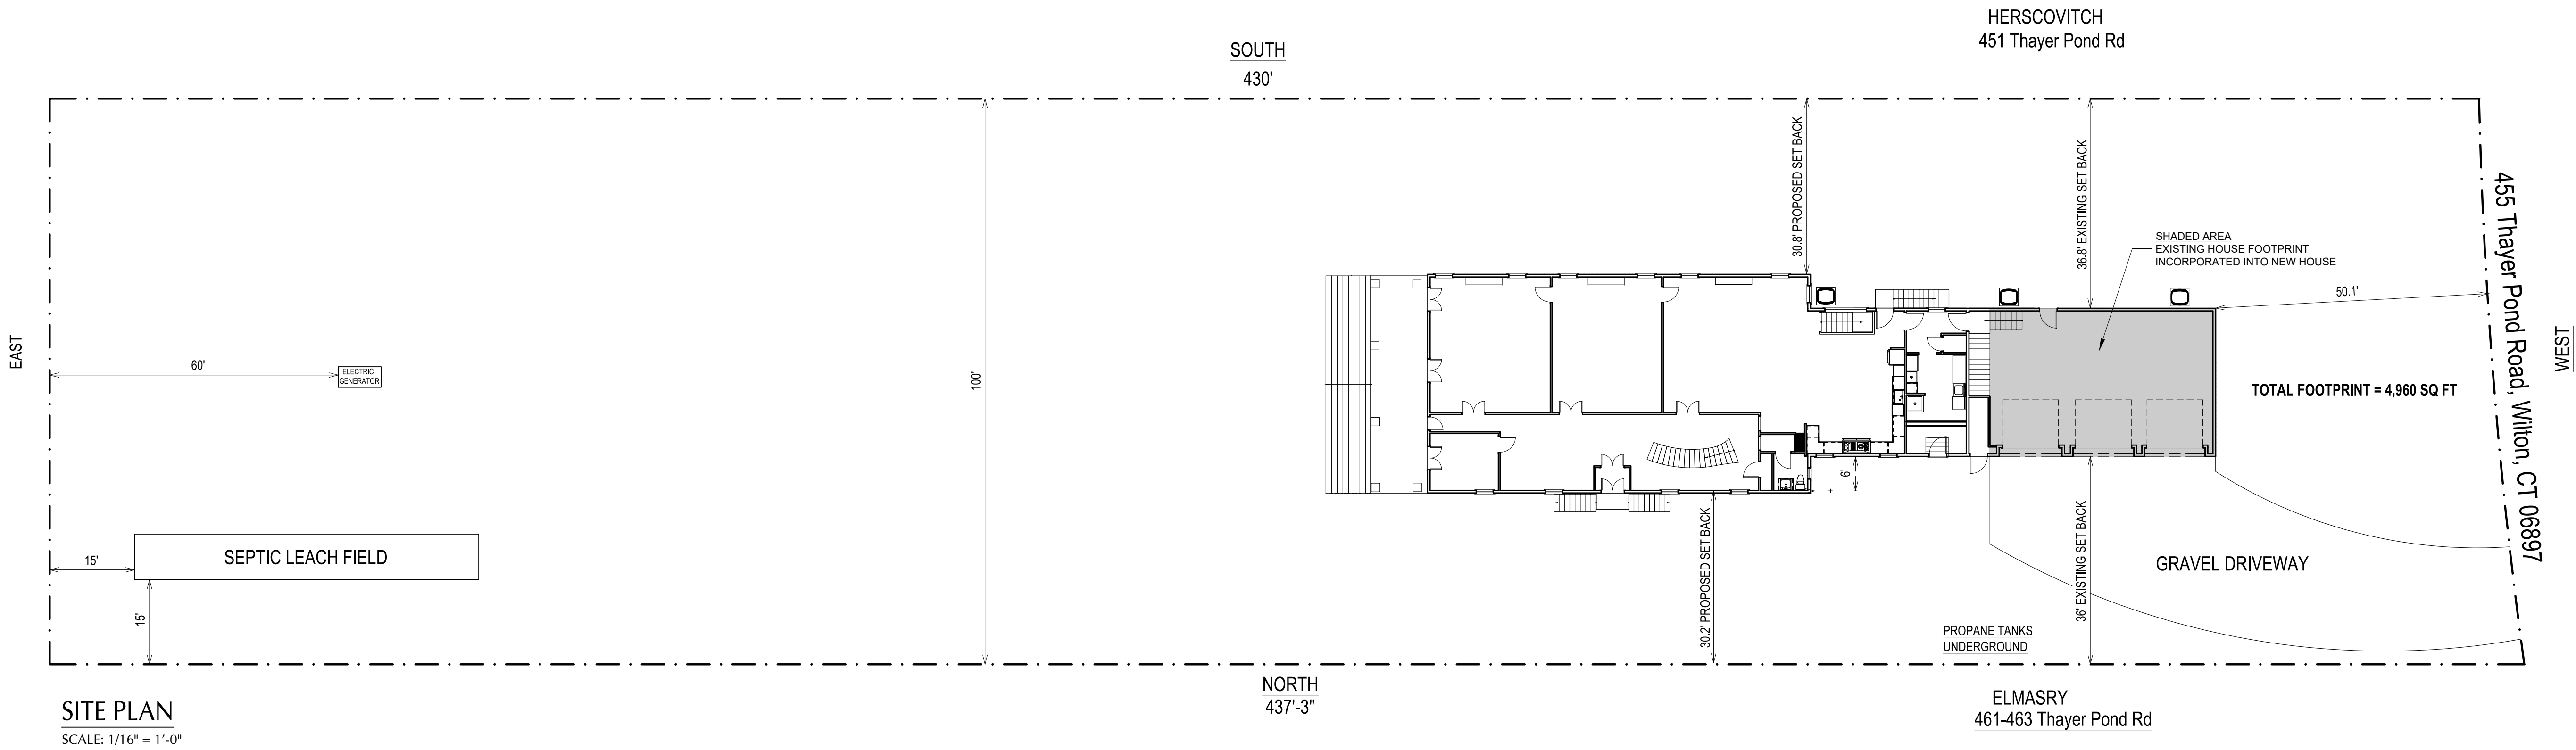

Architectural Designer
MONICA C. BRINA, CID
Balance, Harmony and Proportion Design
LLC (Reg. Trademark)


3	12.30.2021	ISSUED FOR ZBA VARIANCE ONLY
2	12.03.2021	ISSUED FOR ZBA VARIANCE ONLY
1	11.17.2021	ISSUED FOR ZBA VARIANCE ONLY
REVISION:	DATE:	COMMENT:


BRINA RESIDENCE
ADDITION & ALTERATIONS

455 THAYER POND RD. WILTON, CT 06897

GREENWICH DESIGN ARCHITECTS
80 Greenwich Ave., Greenwich, CT 06830
Tel: 203-618-0053 - (203)550-3540

CONSULTANT: OSCAR OVALLE
oscarovalle4@gmail.com

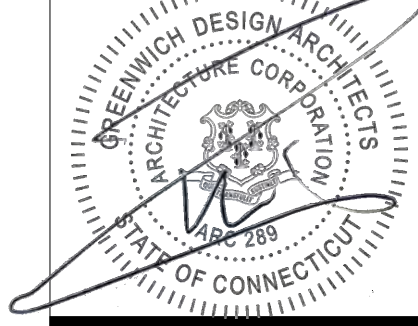Greenwich Design Architects for Greenwich Design Architects Daniel F. Mayet, R.A.	DATE: November 10, 2021 PROJECT NO. 455-2021 DRAWING BY: O.O. CHECKED BY: O.O.
	DWG NO. S-101 2 OF 6

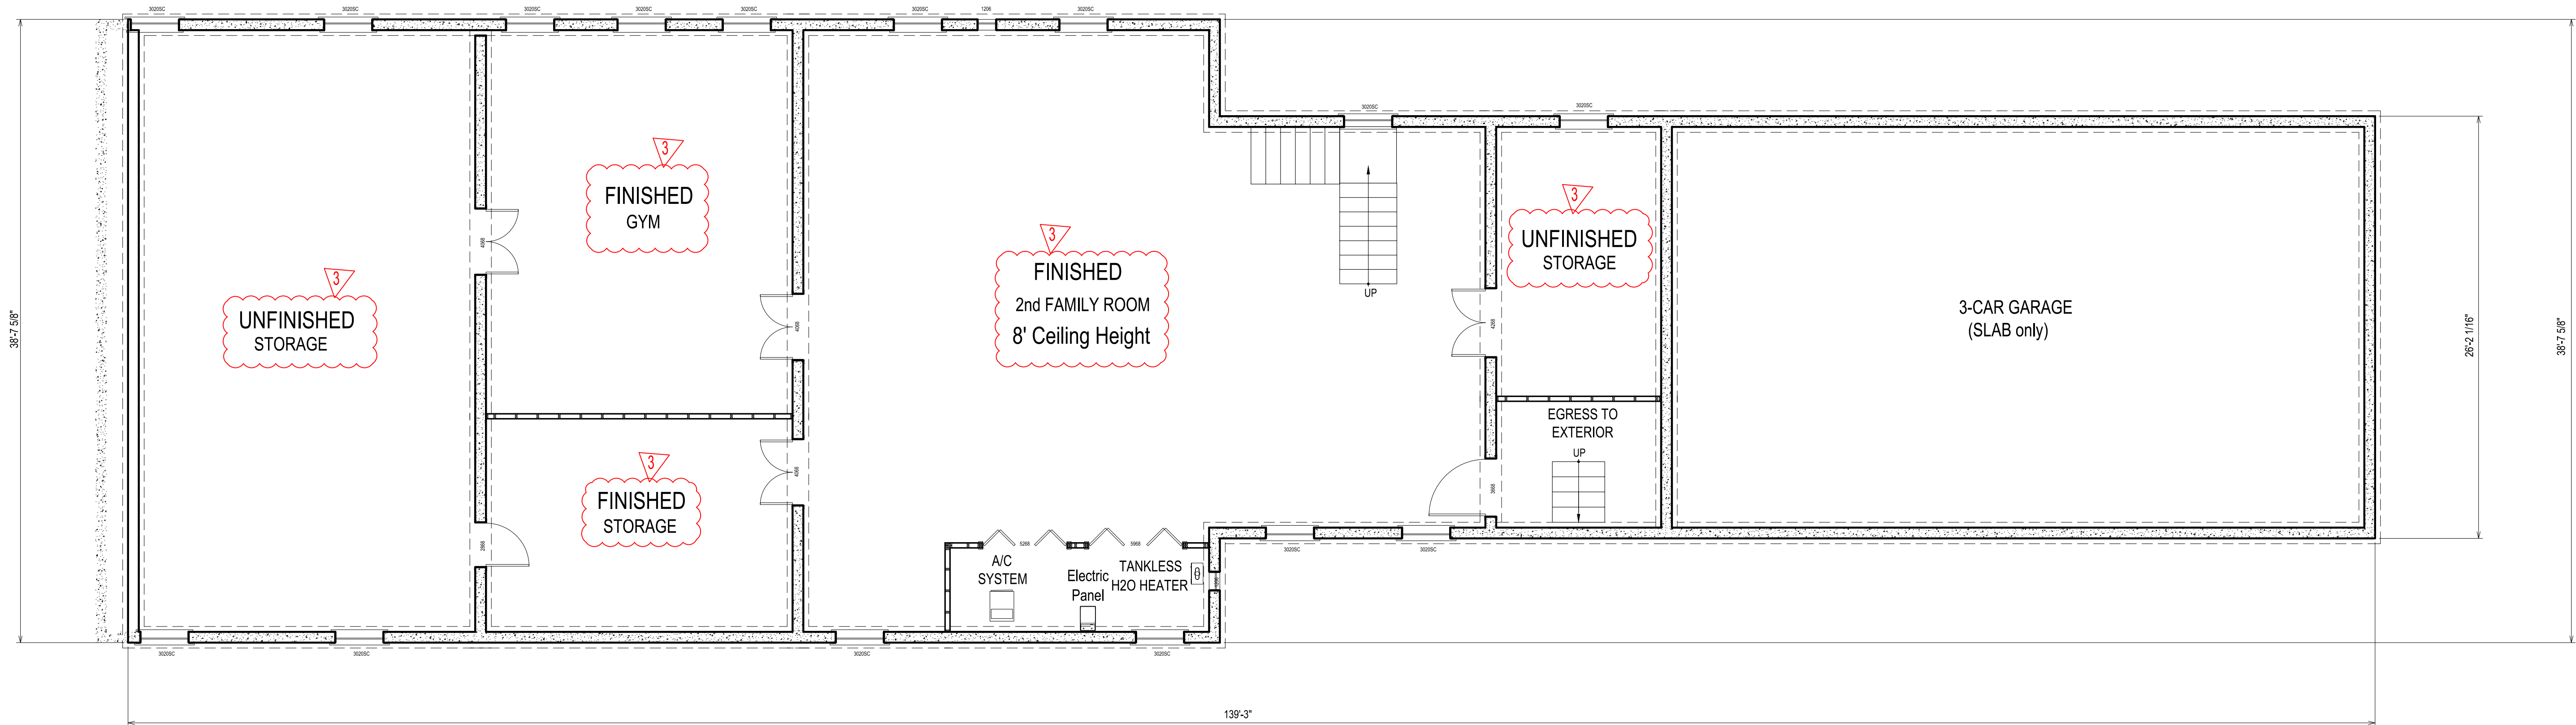

BASEMENT FLOOR PLAN
SCALE: 3/16" = 1'-0"

Architectural Designer
MONICA C. BRINA, CID
Balance, Harmony and Proportion Design
LLC (Reg. Trademark)


3	12.30.2021	ISSUED FOR ZBA VARIANCE ONLY
2	12.03.2021	ISSUED FOR ZBA VARIANCE ONLY
1	11.17.2021	ISSUED FOR ZBA VARIANCE ONLY
REVISION:	DATE:	COMMENT:


BRINA RESIDENCE
ADDITION & ALTERATIONS


455 THAYER POND RD. WILTON, CT 06897

GREENWICH DESIGN ARCHITECTS
80 Greenwich Ave., Greenwich, CT 06830
Tel: 203-618-0053 - (203)550-3540

CONSULTANT: OSCAR OVALLE
oscarovalle4@gmail.com

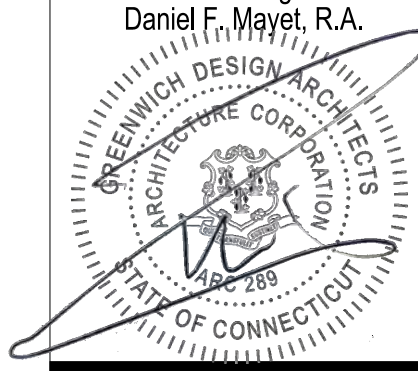Greenwich Design Architects for Greenwich Design Architects Daniel F. Mayet, R.A.	DATE: November 10, 2021 PROJECT NO. 455-2021 DRAWING BY: O.O. CHECKED BY: O.O.
	DWG NO. A-100 3 OF 6

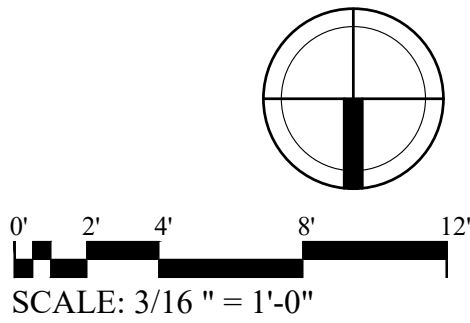

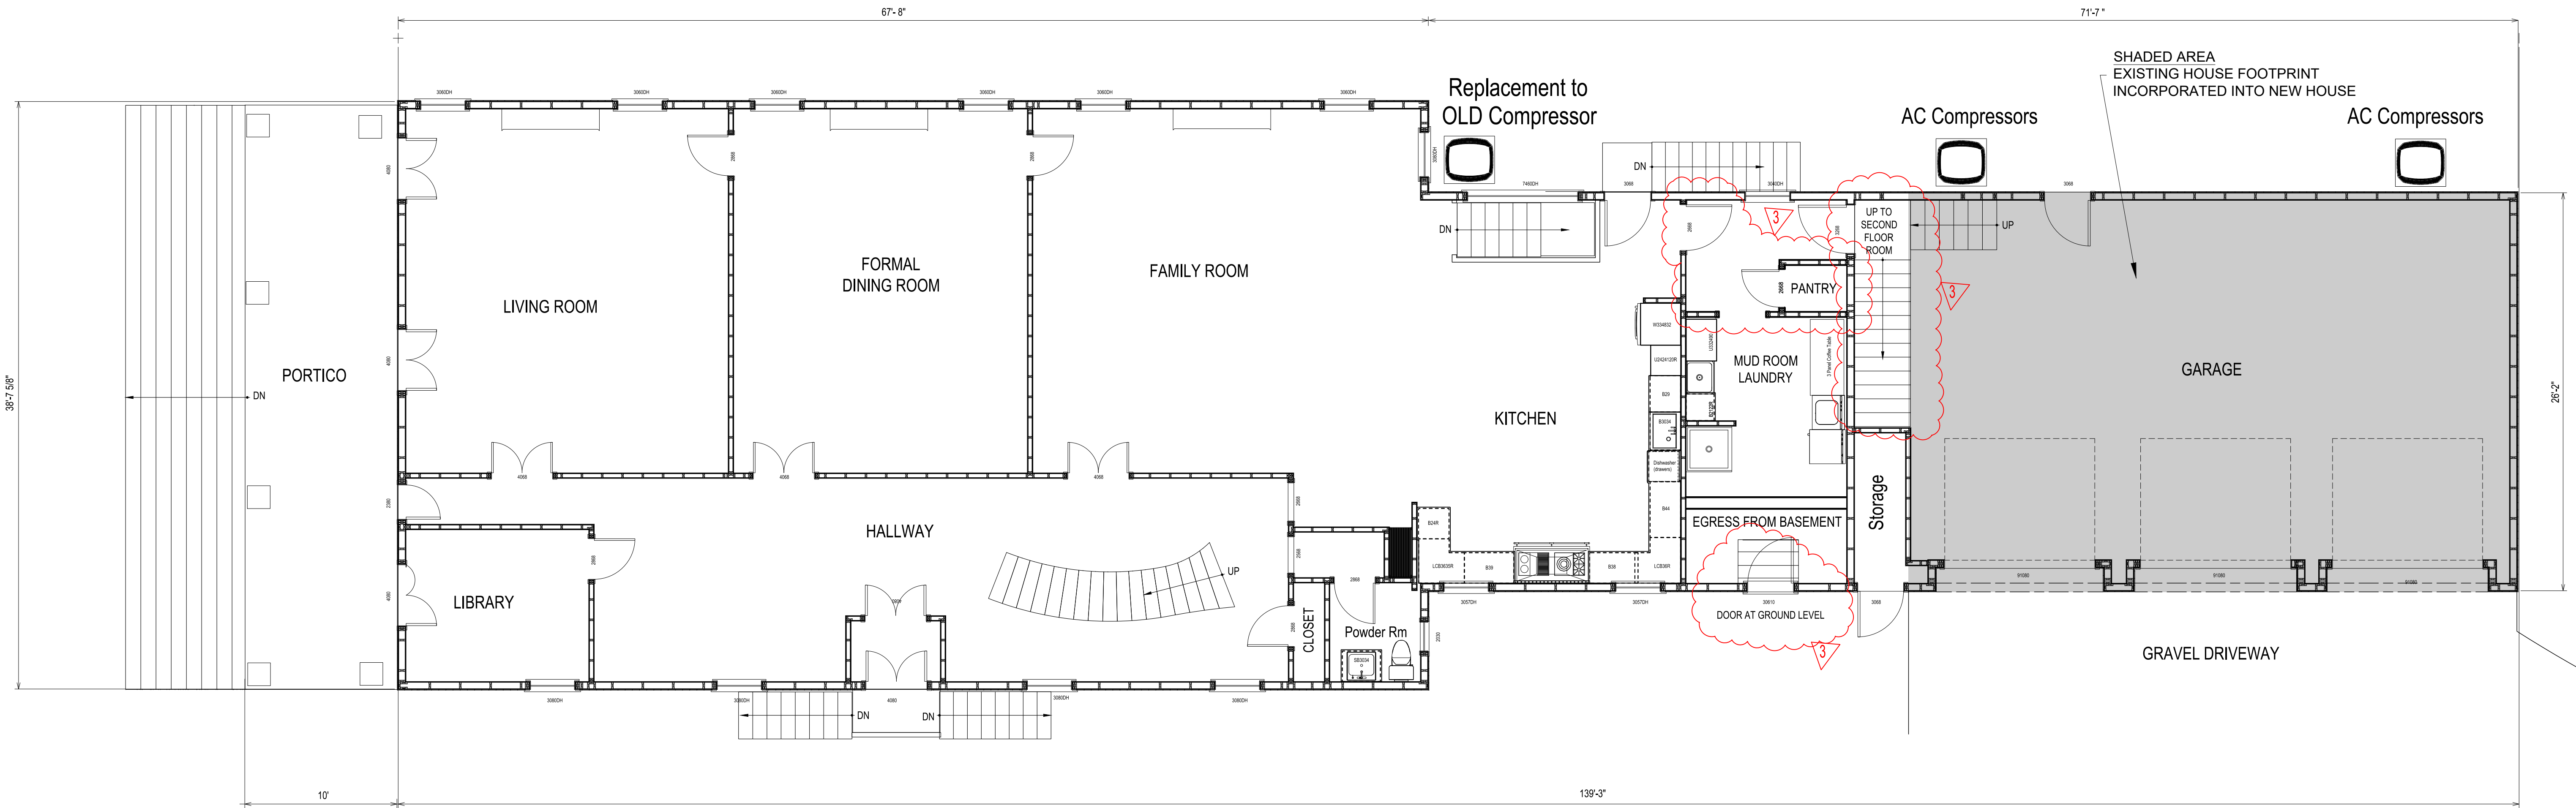

FIRST FLOOR PLAN
SCALE: 3/16" = 1'-0"

99' EXISTING STRUCTURES to HERE
(HOUSE + SPACE + 2 CAR GARAGE)

Architectural Designer
MONICA C. BRINA, CID
Balance, Harmony and Proportion Design
LLC (Reg. Trademark)


3	12.30.2021	ISSUED FOR ZBA VARIANCE ONLY
2	12.03.2021	ISSUED FOR ZBA VARIANCE ONLY
1	11.17.2021	ISSUED FOR ZBA VARIANCE ONLY
REVISION:	DATE:	COMMENT:


BRINA RESIDENCE
ADDITION & ALTERATIONS
455 THAYER POND RD. WILTON, CT 06897
GREENWICH DESIGN ARCHITECTS
80 Greenwich Ave., Greenwich, CT 06830
Tel: 203-618-0053 - (203)550-3540
CONSULTANT: OSCAR OVALLE
oscarovalle4@gmail.com

Greenwich Design Architects
for Greenwich Design Architects
Daniel F. Mayet, R.A.

DATE: November 10, 2021
PROJECT NO. 455-2021
DRAWING BY: O.O.
CHECKED BY: O.O.


DWG NO.
A-101
3 OF 6

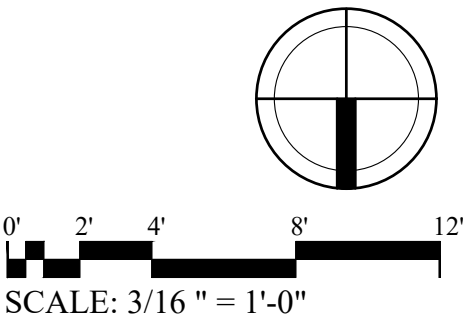

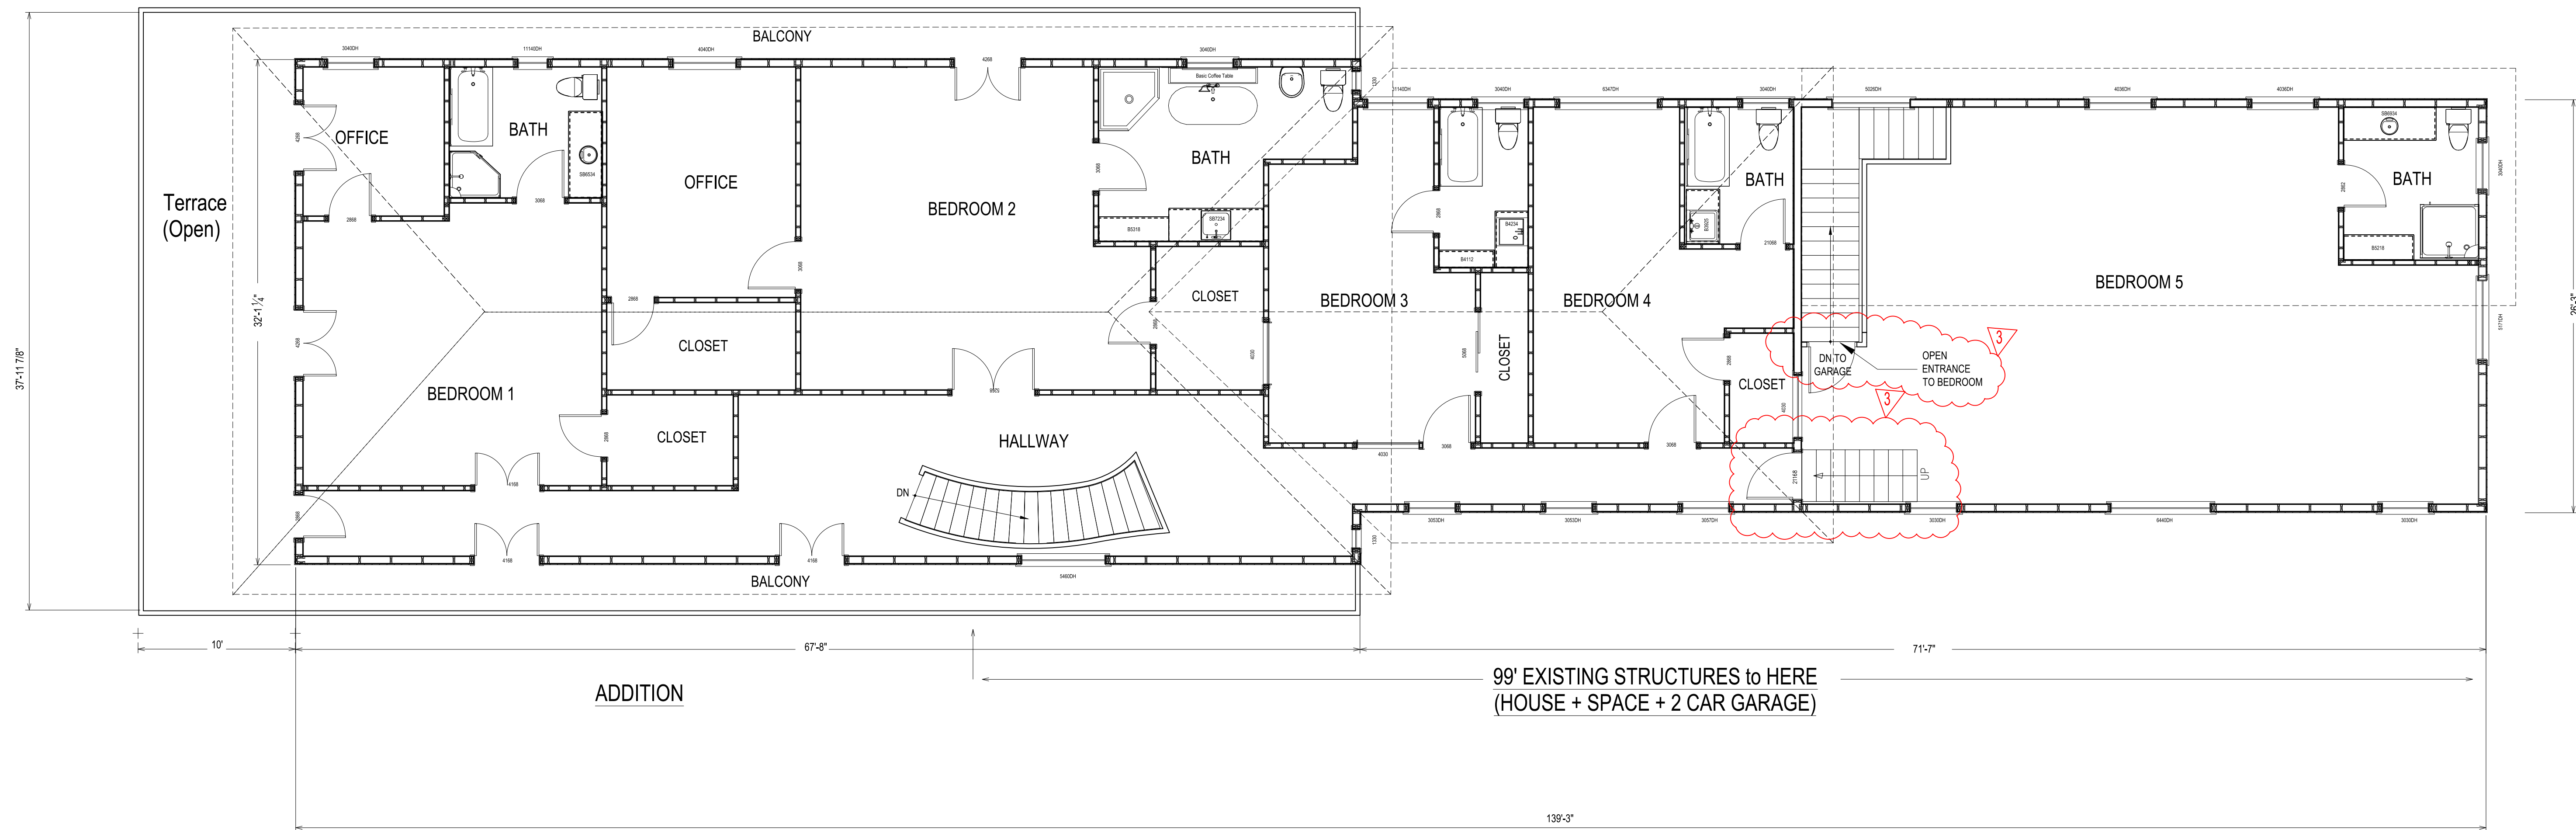

SECOND FLOOR PLAN

SCALE: 3/16" = 1'-0"

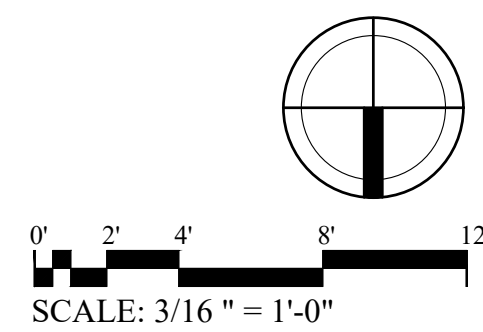

Architectural Designer
MONICA C. BRINA, CID
Balance, Harmony and Proportion Design
LLC (Reg. Trademark)


3	12.30.2021	ISSUED FOR ZBA VARIANCE ONLY
2	12.03.2021	ISSUED FOR ZBA VARIANCE ONLY
1	11.17.2021	ISSUED FOR ZBA VARIANCE ONLY
REVISION:	DATE:	COMMENT:

BRINA RESIDENCE
ADDITION & ALTERATIONS

455 THAYER POND RD. WILTON, CT 06897


GREENWICH DESIGN ARCHITECTS
80 Greenwich Ave., Greenwich, CT 06830
Tel: 203-618-0053 - (203)550-3540

CONSULTANT: OSCAR OVALLE
oscarovalle4@gmail.com

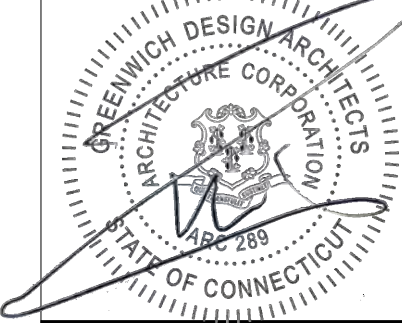
Greenwich Design Architects for Greenwich Design Architects Daniel F. Mayet, R.A.	DATE: November 10, 2021 PROJECT NO. 455-2021 DRAWING BY: O.O. CHECKED BY: O.O.
	DWG NO. A-102 4 OF 6




NORTH ELEVATION
SCALE: 3/16" = 1'-0"

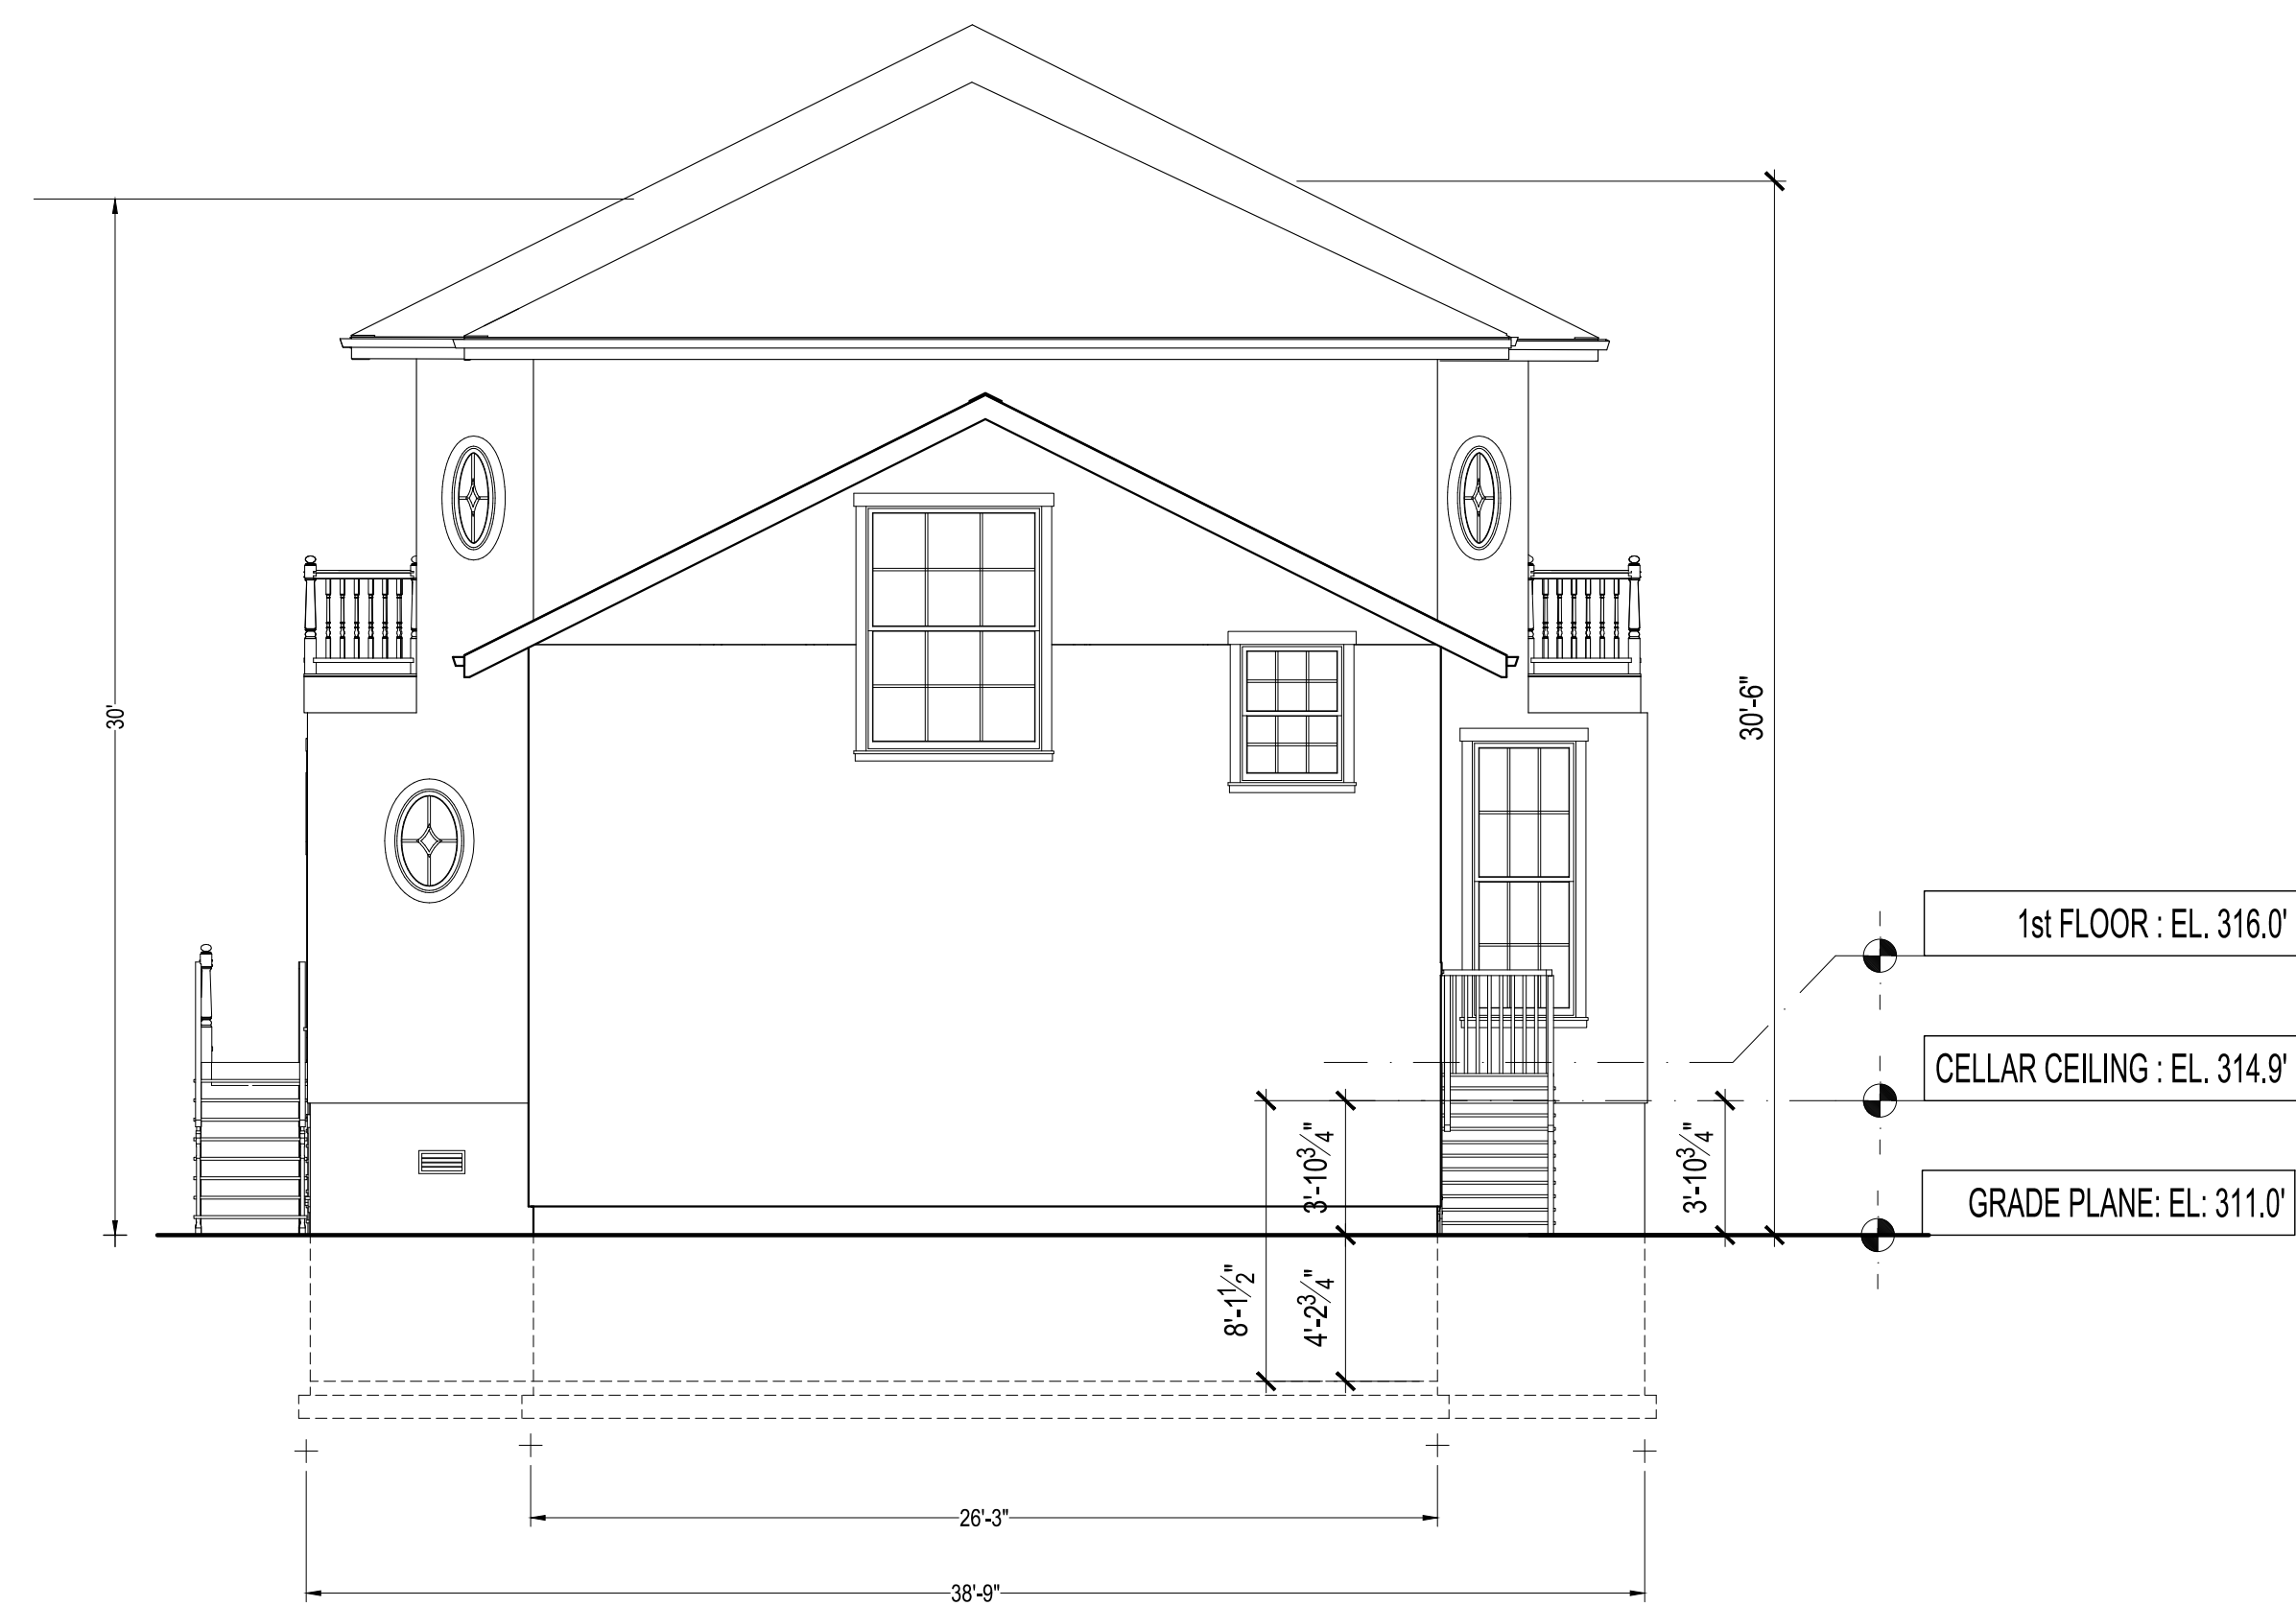

WEST ELEVATION
SCALE: 3/16" = 1'-0"

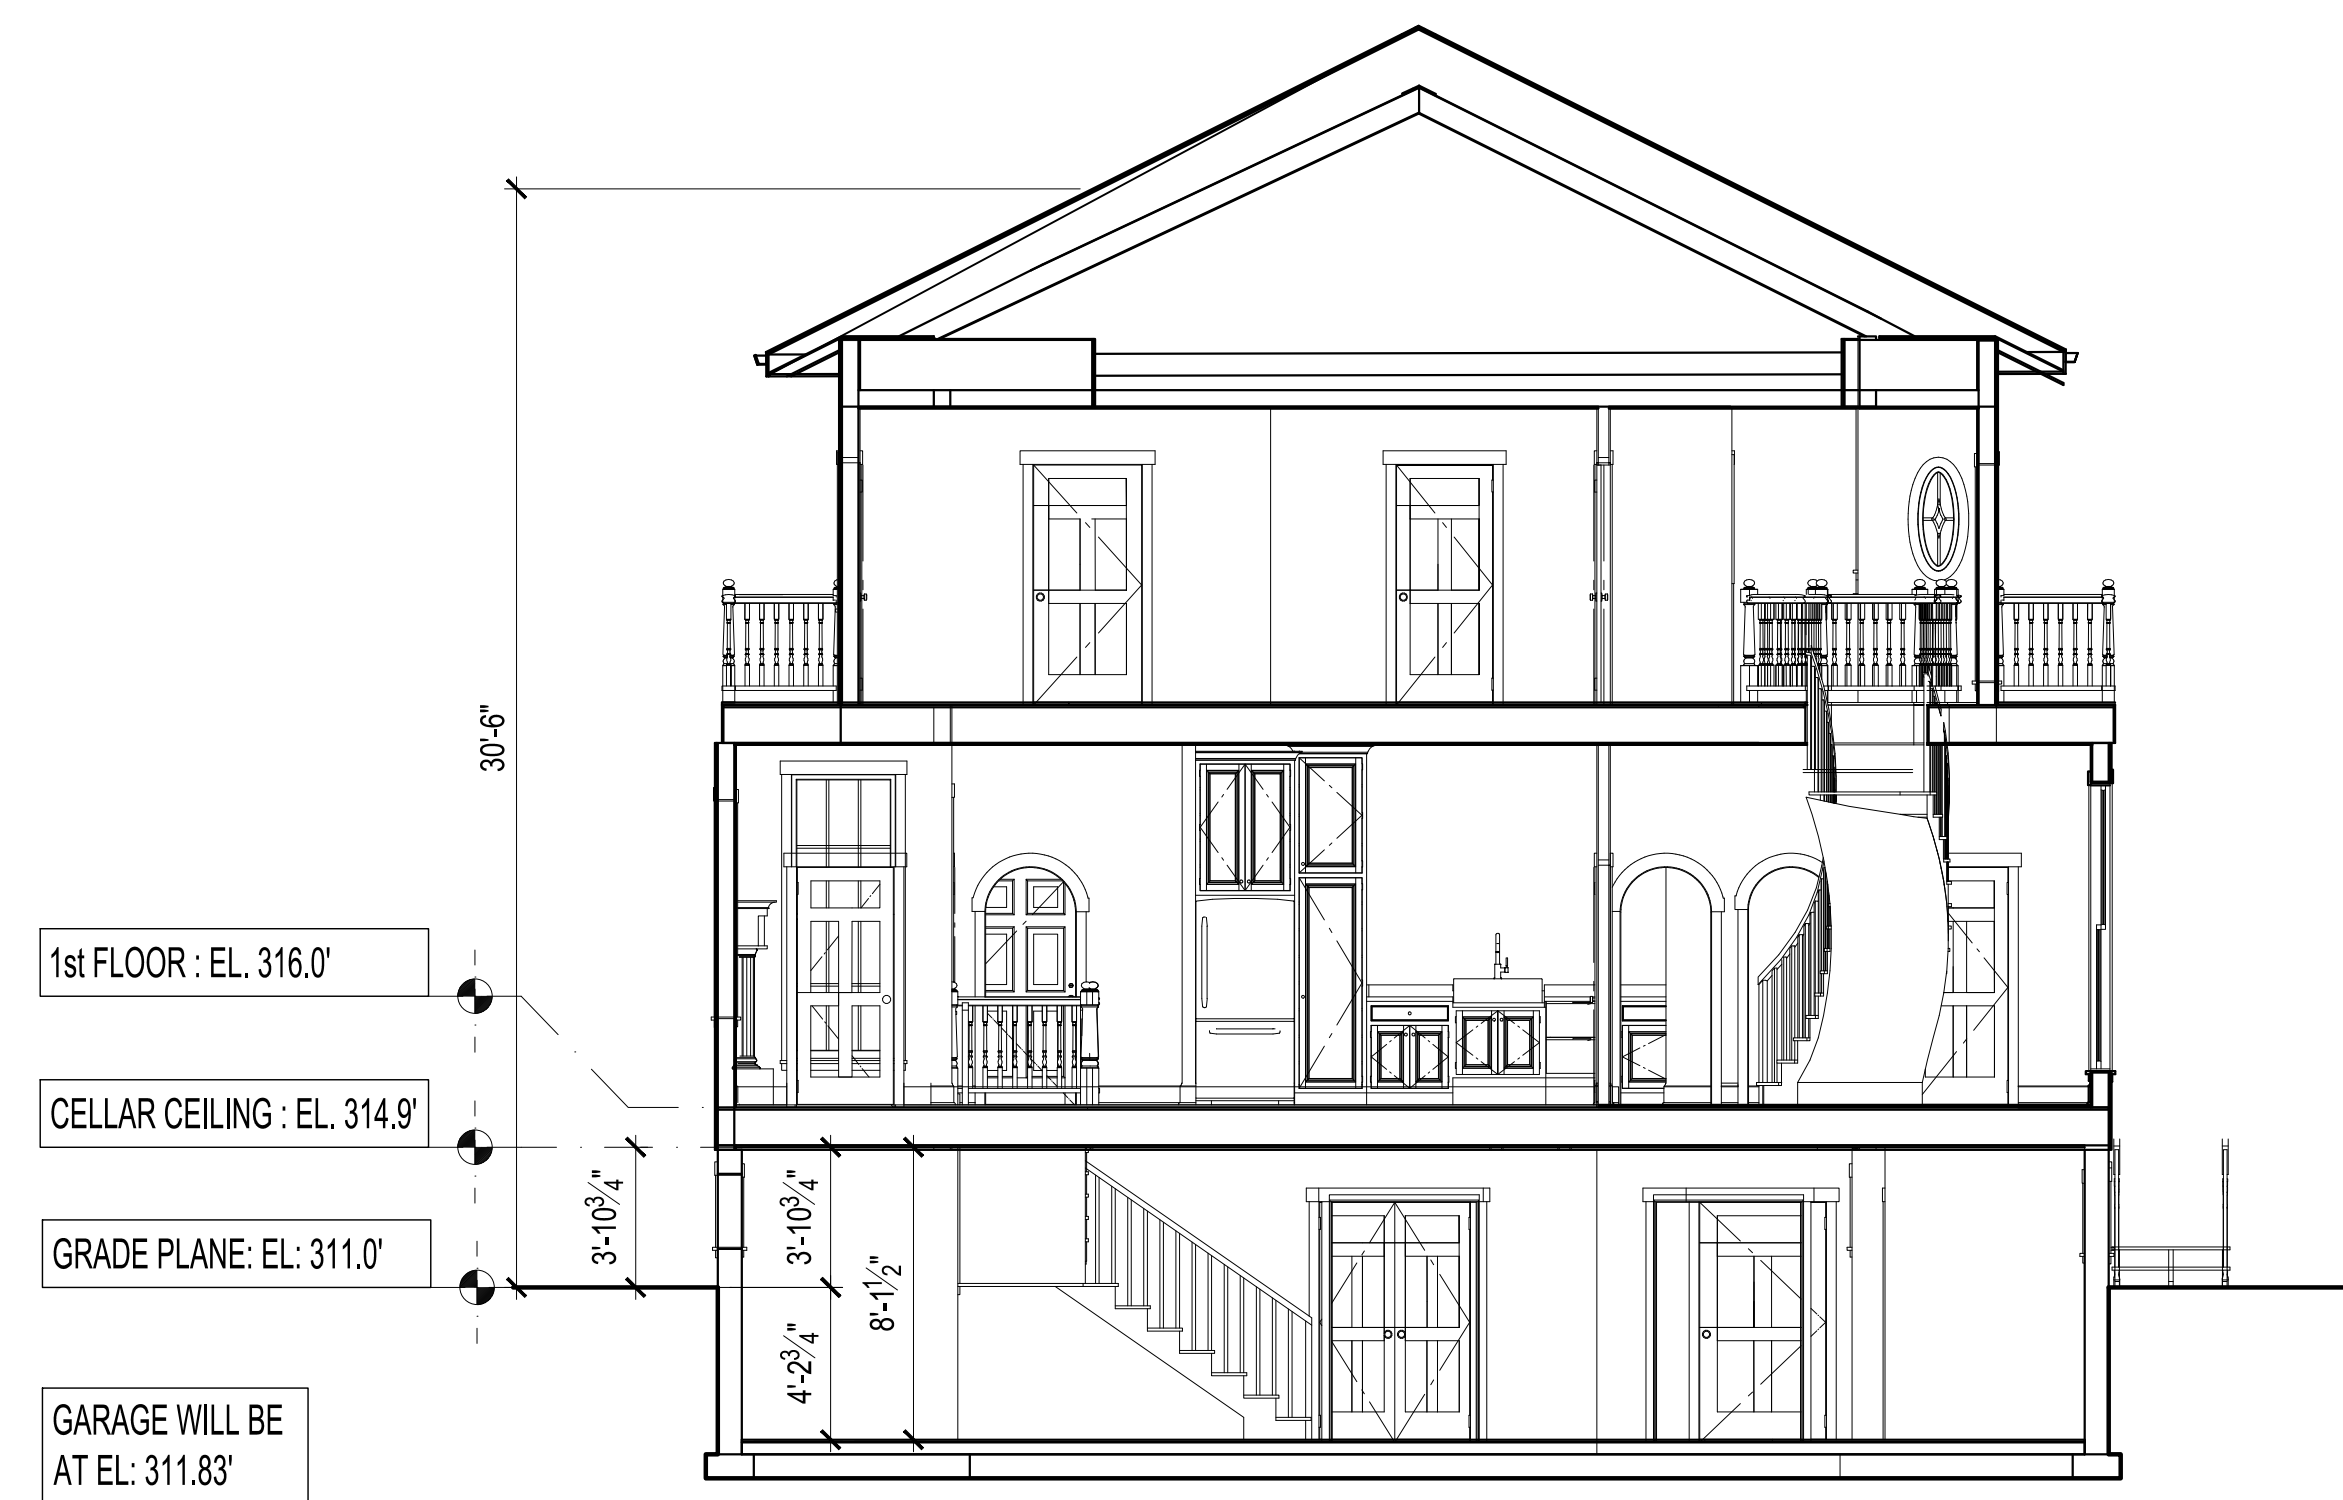

EAST ELEVATION CROSS SECTION
SCALE: 3/16" = 1'-0"

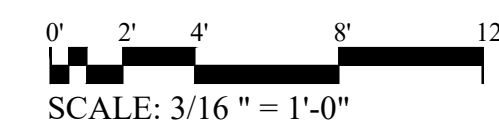

Architectural Designer
MONICA C. BRINA, CID
Balance, Harmony and Proportion Design
LLC (Reg. Trademark)


3	12.30.2021	ISSUED FOR ZBA VARIANCE ONLY
2	12.03.2021	ISSUED FOR ZBA VARIANCE ONLY
1	11.17.2021	ISSUED FOR ZBA VARIANCE ONLY
REVISION:	DATE:	COMMENT:

BRINA RESIDENCE
ADDITION & ALTERATIONS

455 THAYER POND RD. WILTON, CT 06897

GREENWICH DESIGN ARCHITECTS
80 Greenwich Ave., Greenwich, CT 06830
Tel: 203-618-0053 - (203)550-3540

CONSULTANT: OSCAR OVALLE
oscarovalle4@gmail.com

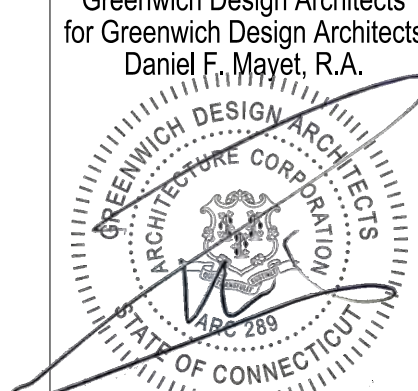Greenwich Design Architects for Greenwich Design Architects Daniel F. Mayet, R.A.	DATE: November 10, 2021 PROJECT NO. 455-2021 DRAWING BY: O.O. CHECKED BY: O.O.
	DWG NO. A-201 5 OF 6



Architectural Designer
MONICA C. BRINA, CID
Balance, Harmony and Proportion Design
LLC (Reg. Trademark)


3	12.30.2021	ISSUED FOR ZBA VARIANCE ONLY
2	12.03.2021	ISSUED FOR ZBA VARIANCE ONLY
1	11.17.2021	ISSUED FOR ZBA VARIANCE ONLY
REVISION:	DATE:	COMMENT:

BRINA RESIDENCE
ADDITION & ALTERATIONS

455 THAYER POND RD. WILTON, CT 06897

GREENWICH DESIGN ARCHITECTS
80 Greenwich Ave., Greenwich, CT 06830
Tel: 203-618-0053 - (203)550-3540

CONSULTANT: OSCAR OVALLE
oscarovalle4@gmail.com

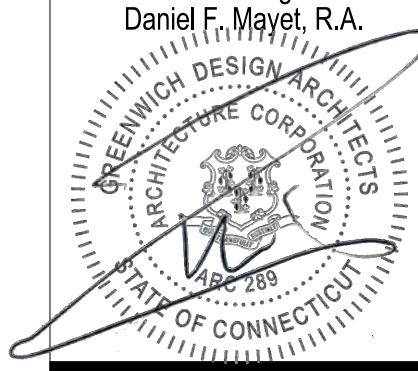Greenwich Design Architects for Greenwich Design Architects Daniel F. Mayet, R.A.	DATE: November 10, 2021
	PROJECT NO. 455-2021
	DRAWING BY: O.O.
	CHECKED BY: O.O.
	DWG NO. A-202
	6 OF 6