




SLR
 99 REALTY DRIVE
 SUITE 100
 WILTON, CONNECTICUT 06110
 203.271.1773
 SLRCONSULTING.COM

DESCRIPTION	DATE	BY
WPCA REVISIONS	11/14/2023	AWG
PK2 SUBMISSION	11/27/2023	AWG
PEER REVIEW COMMENTS	1/05/2024	AWG

SITE PLAN - UTILITIES
PROPOSED MULTI-FAMILY DEVELOPMENT
 131 DANBURY ROAD
 WILTON, CONNECTICUT

AWG	RH	TD
DESIGNED	DRAWN	CHECKED

SCALE: 1"=20'
 DATE: **OCTOBER 23, 2023**
 PROJECT NO: 21543.00001
 SHEET NO: **08 OF 23**
UT



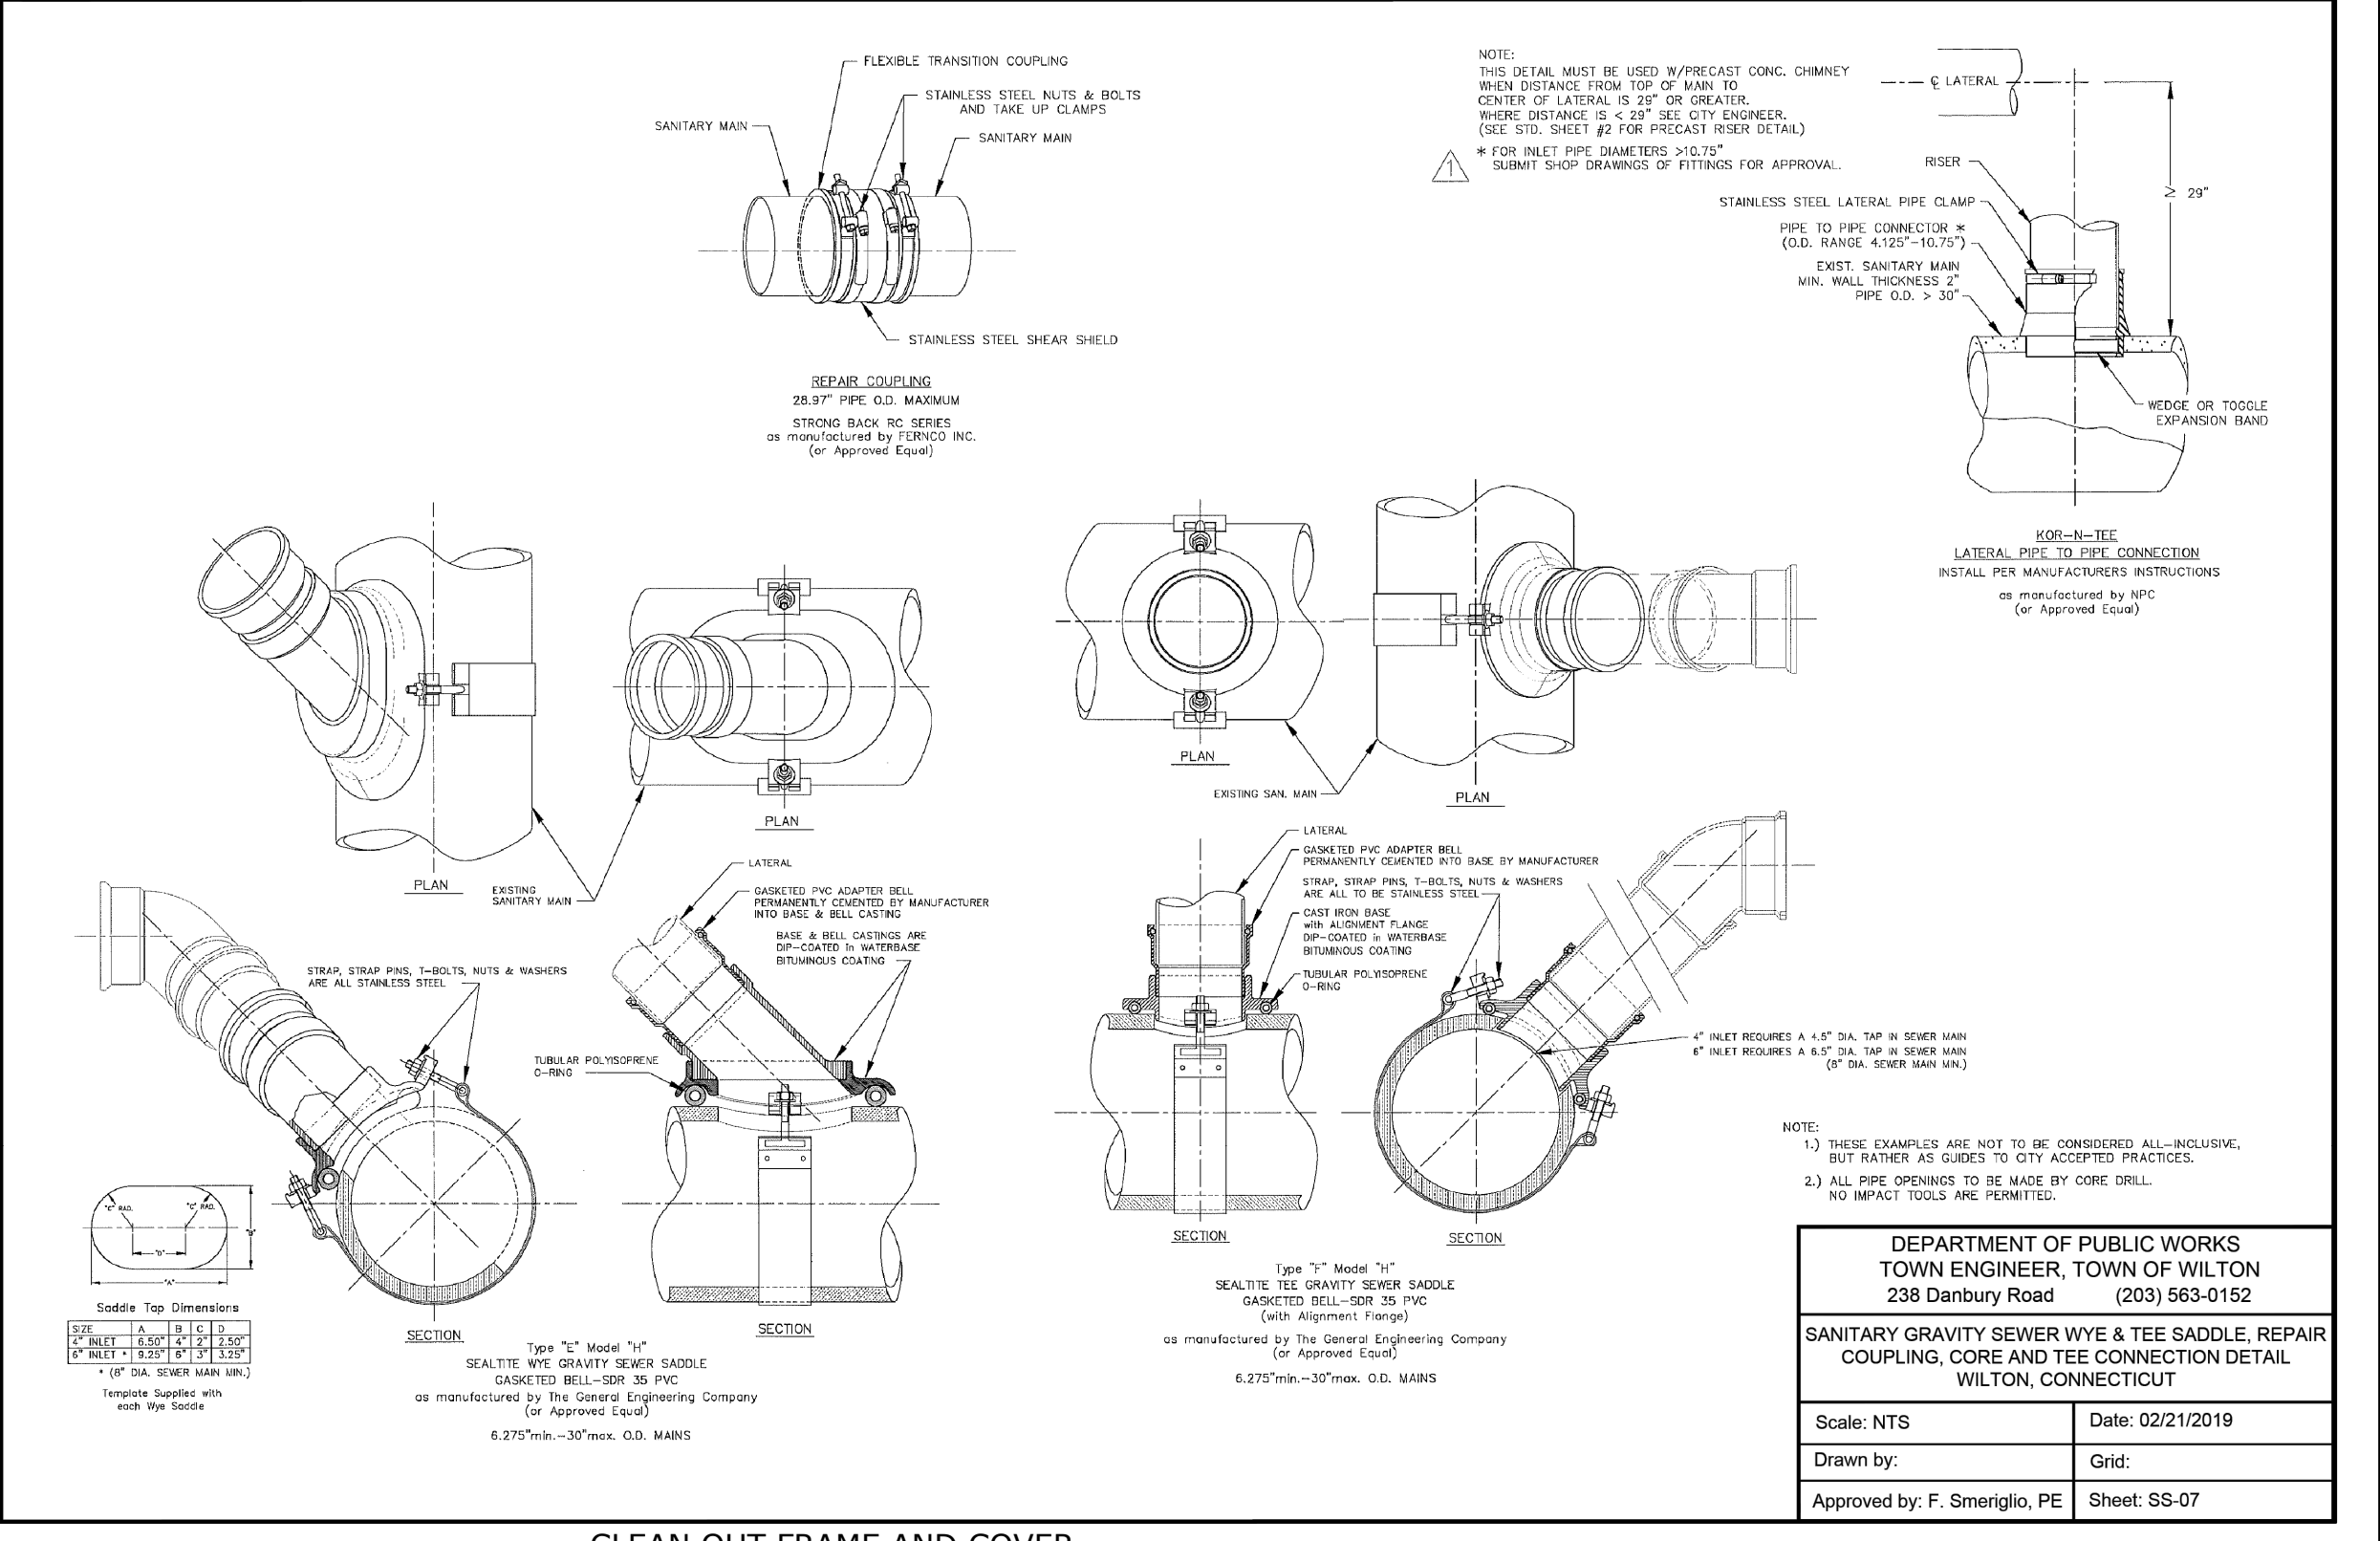
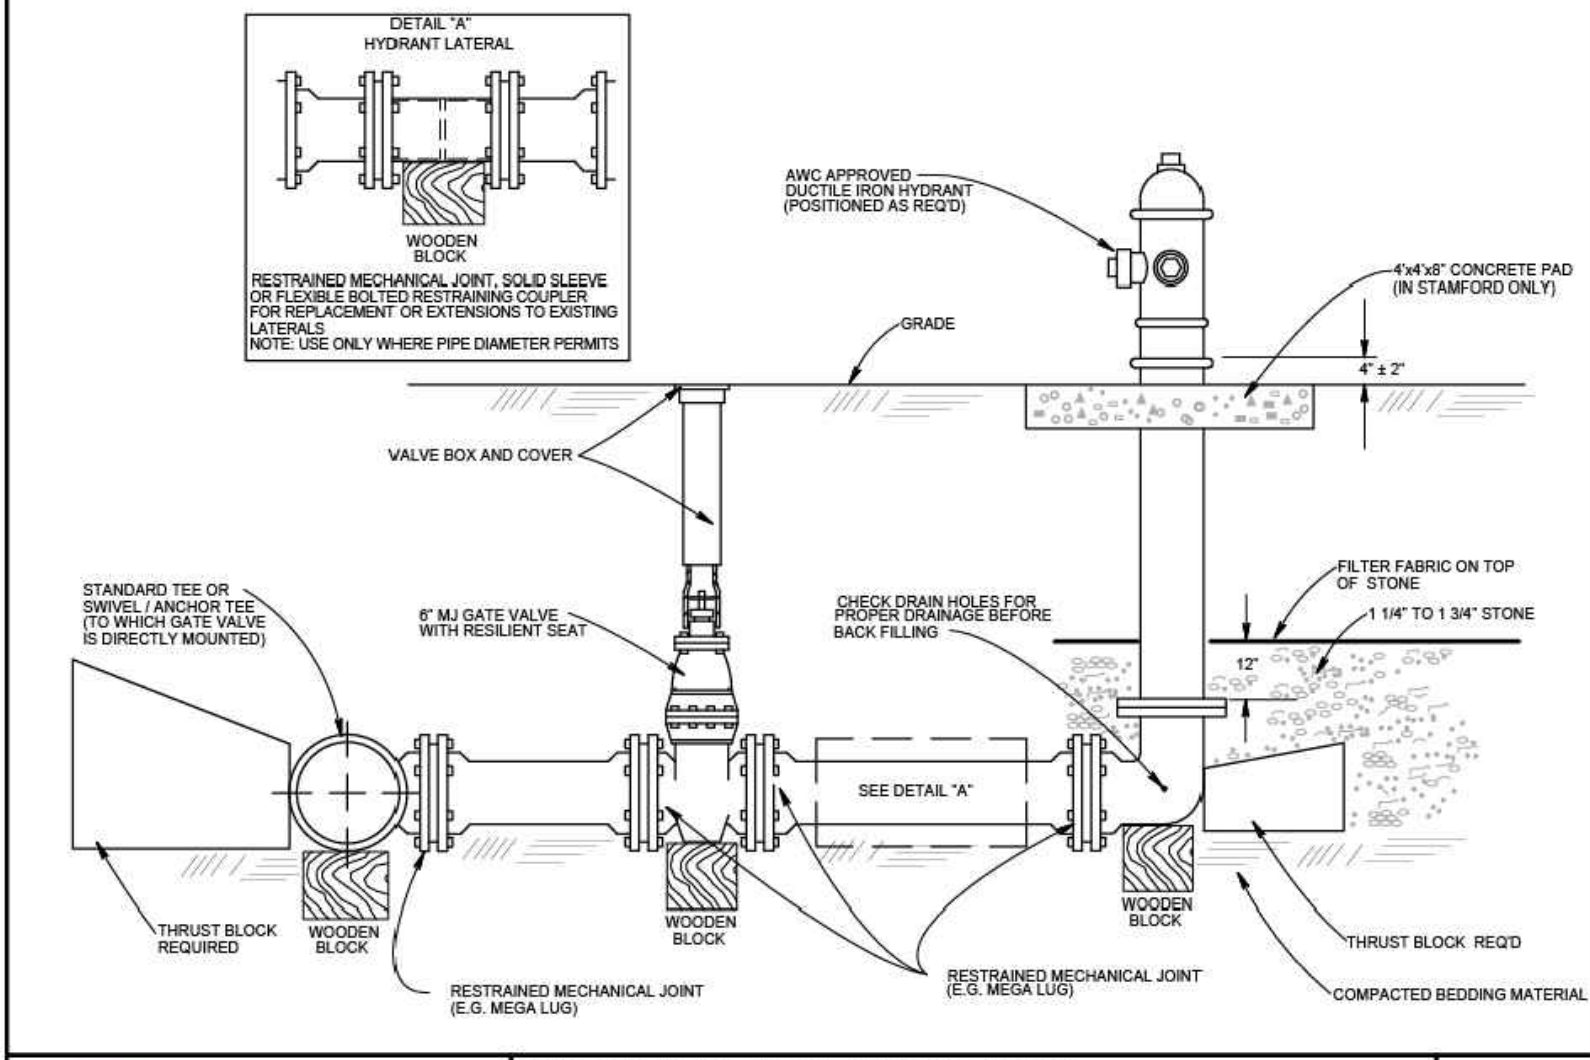
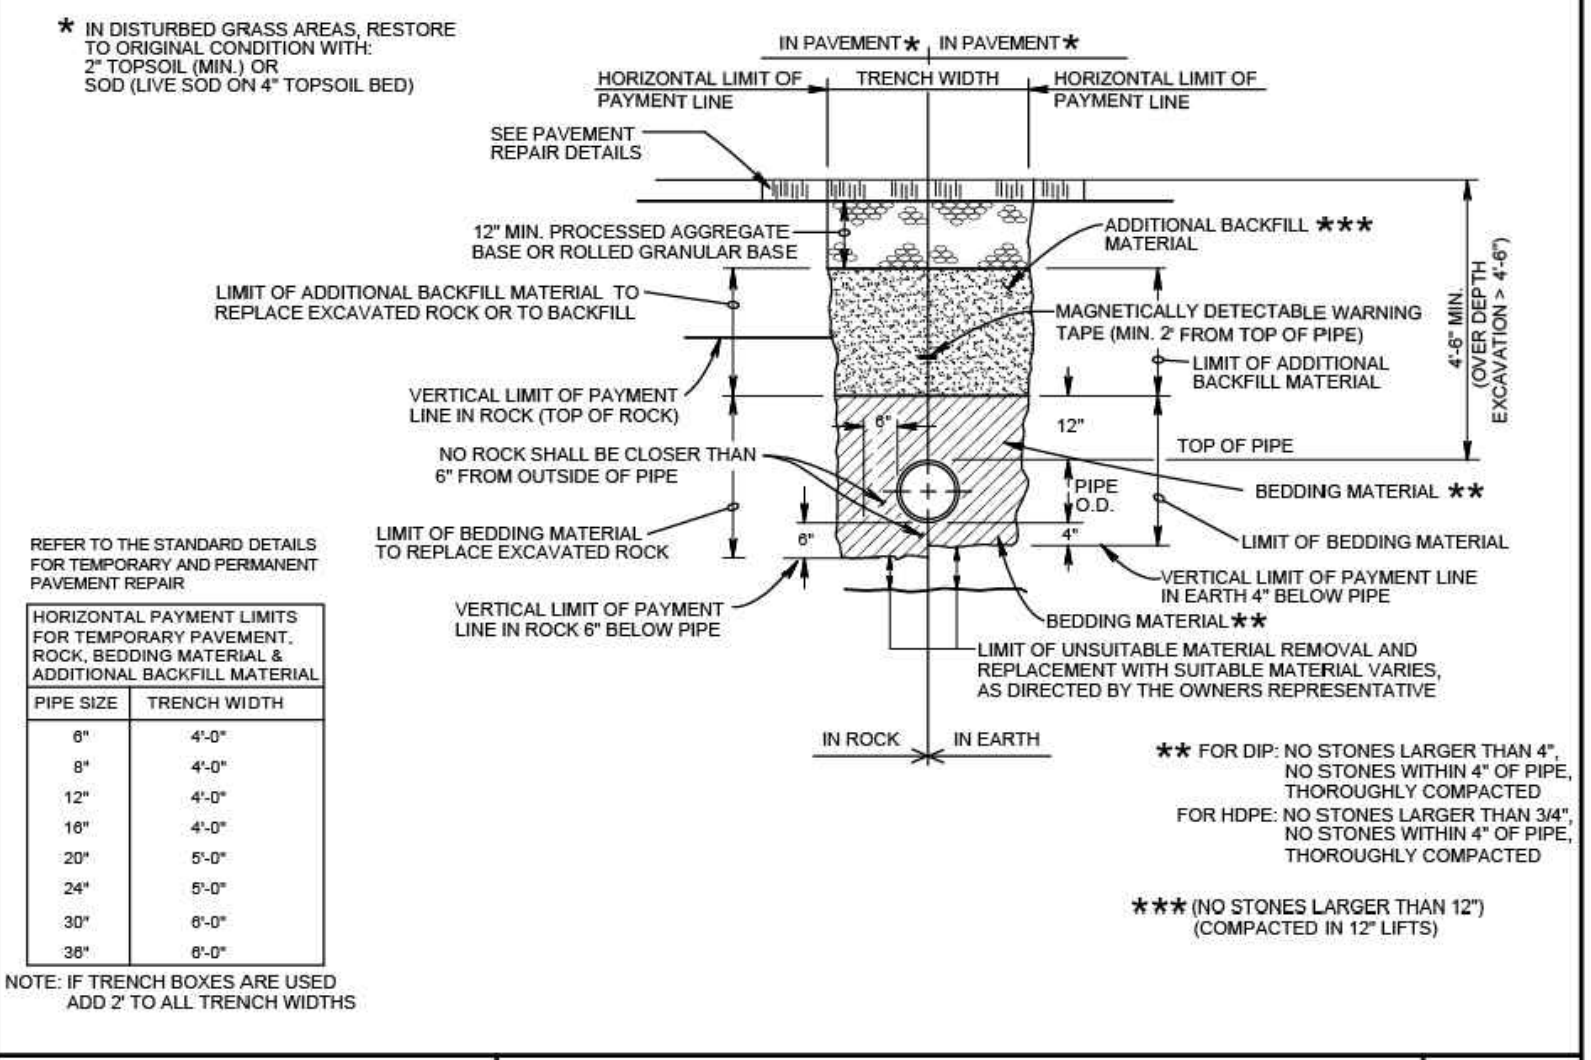


AQUARION
Water Company
Stewards of the Environment

AQUARION
Water Company
Stewards of the Environment

DEPARTMENT OF PUBLIC WORKS
TOWN ENGINEER, TOWN OF WILTON
238 Danbury Road (203) 563-0152

Scale: NTS Date: 02/21/2019
Drawn by: F. Smierglio, PE Grid:
Approved by: F. Smierglio, PE Sheet: SS-07

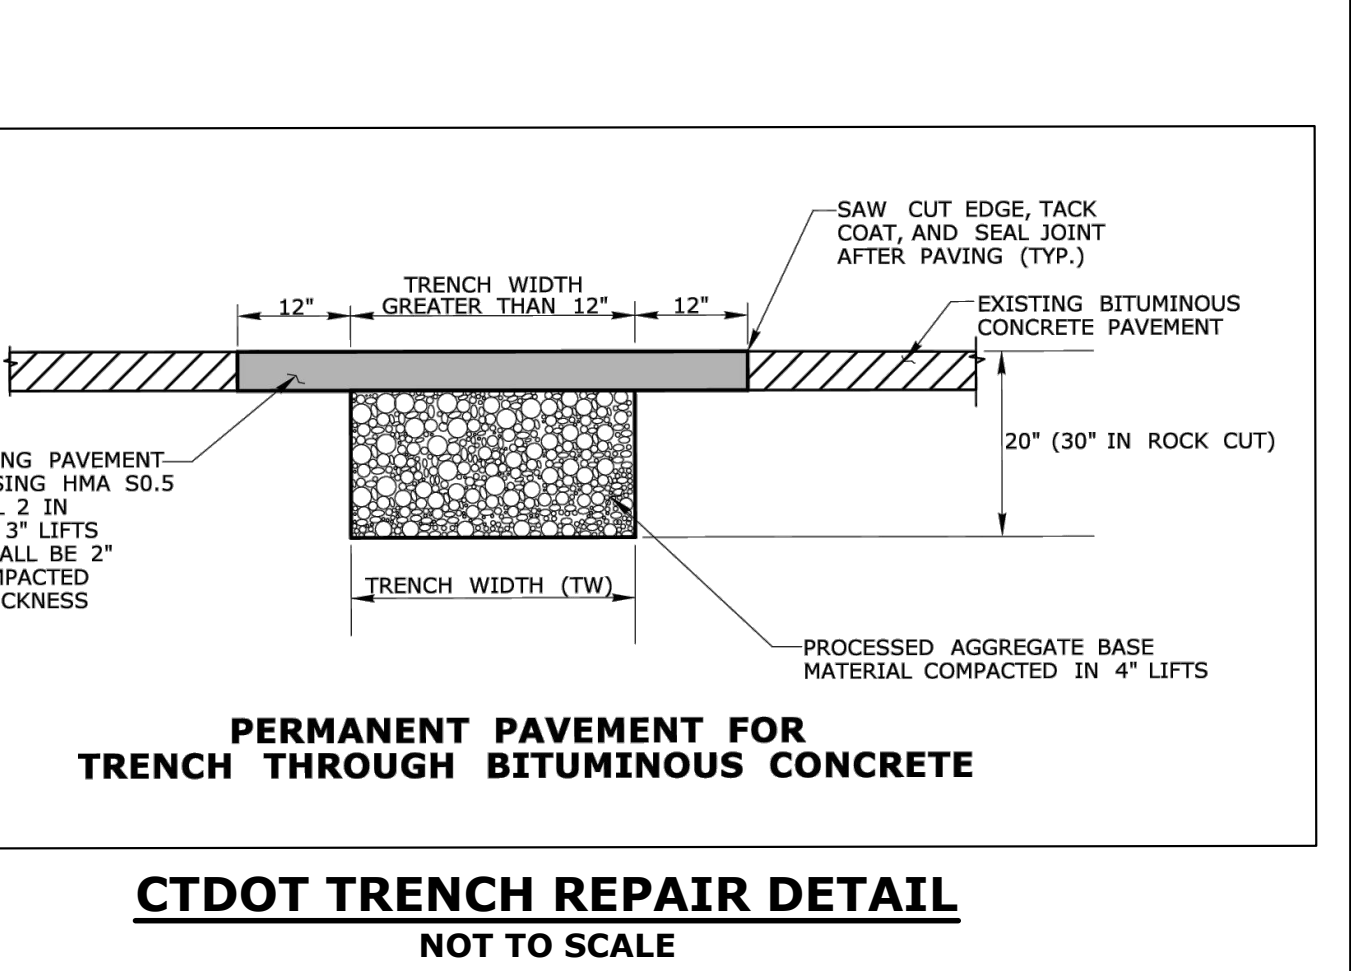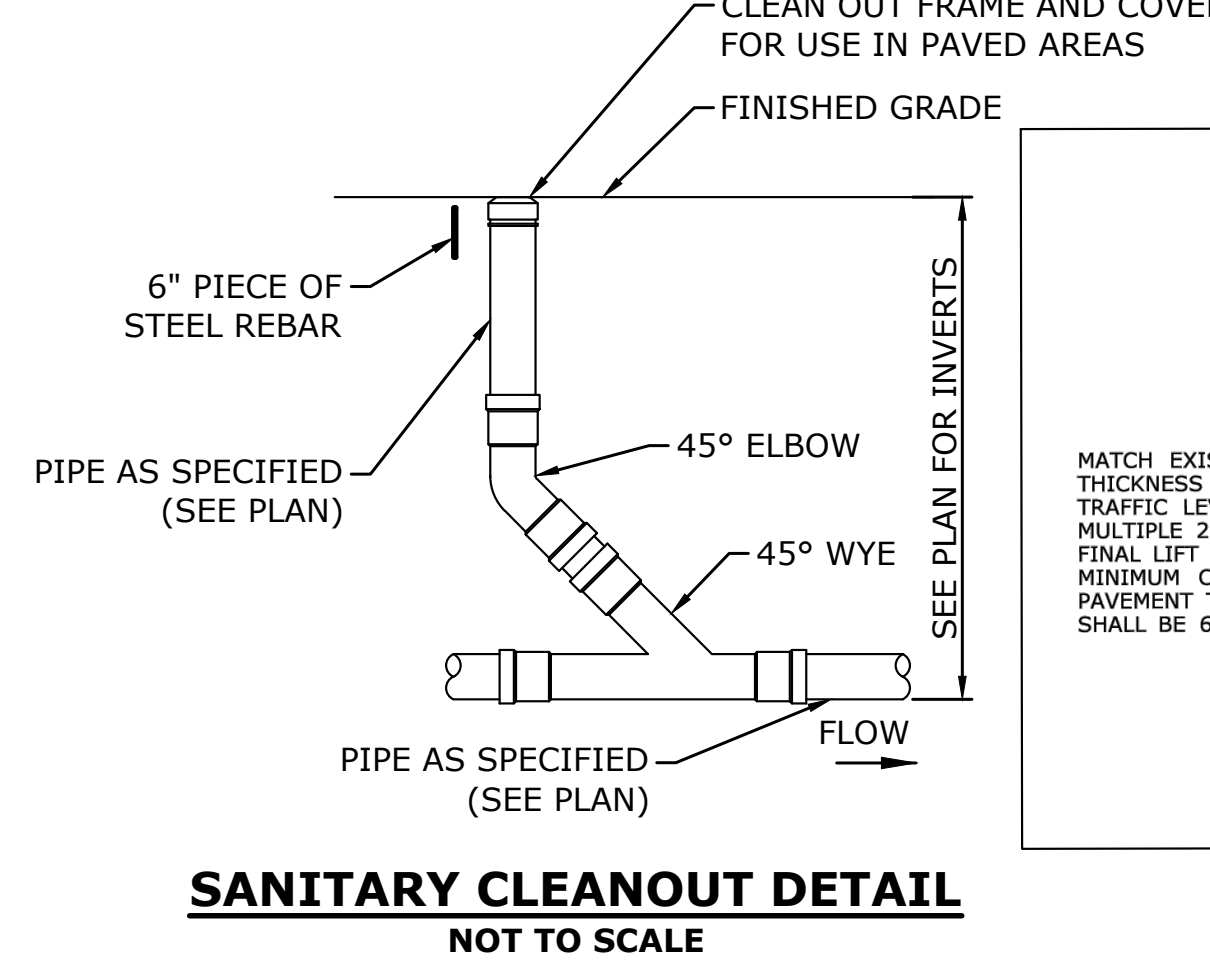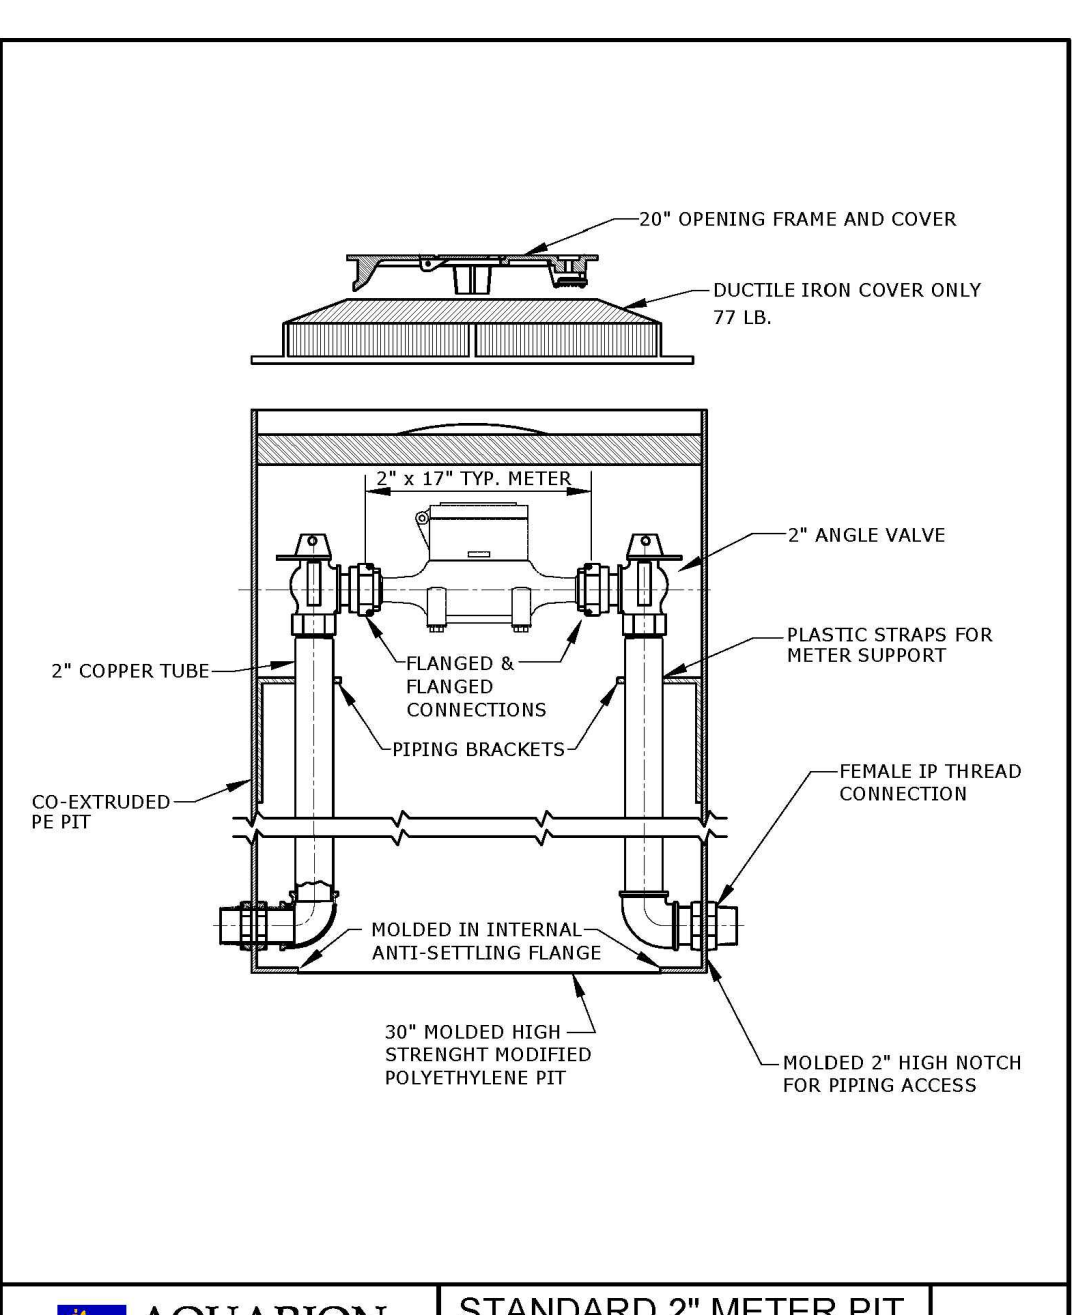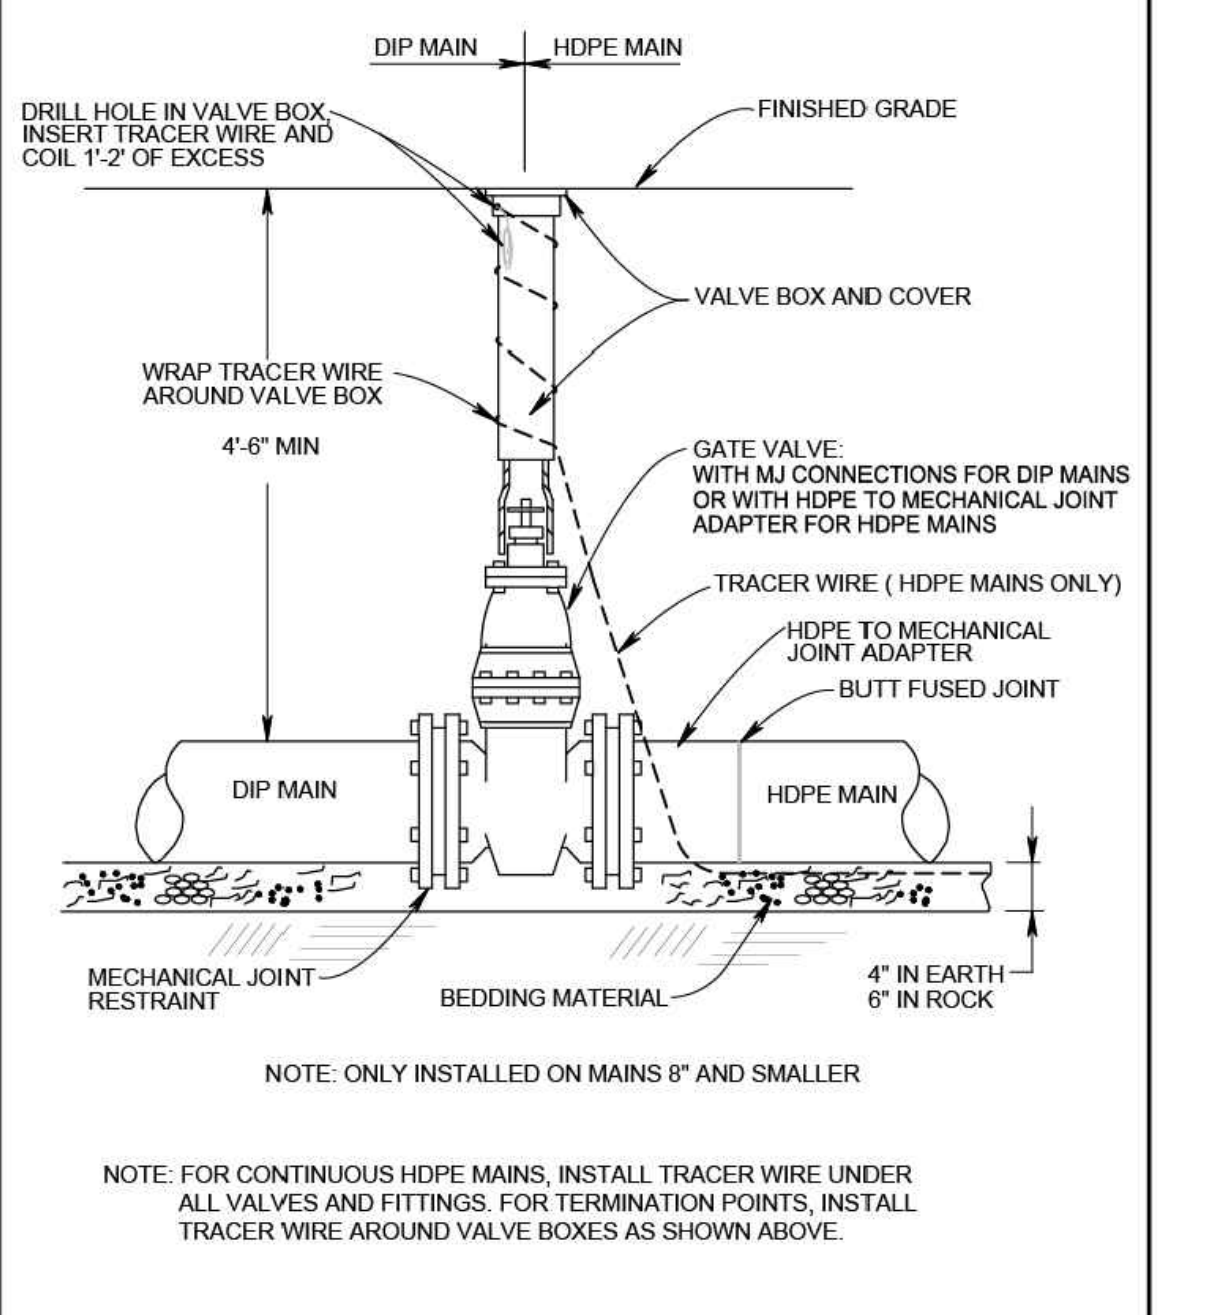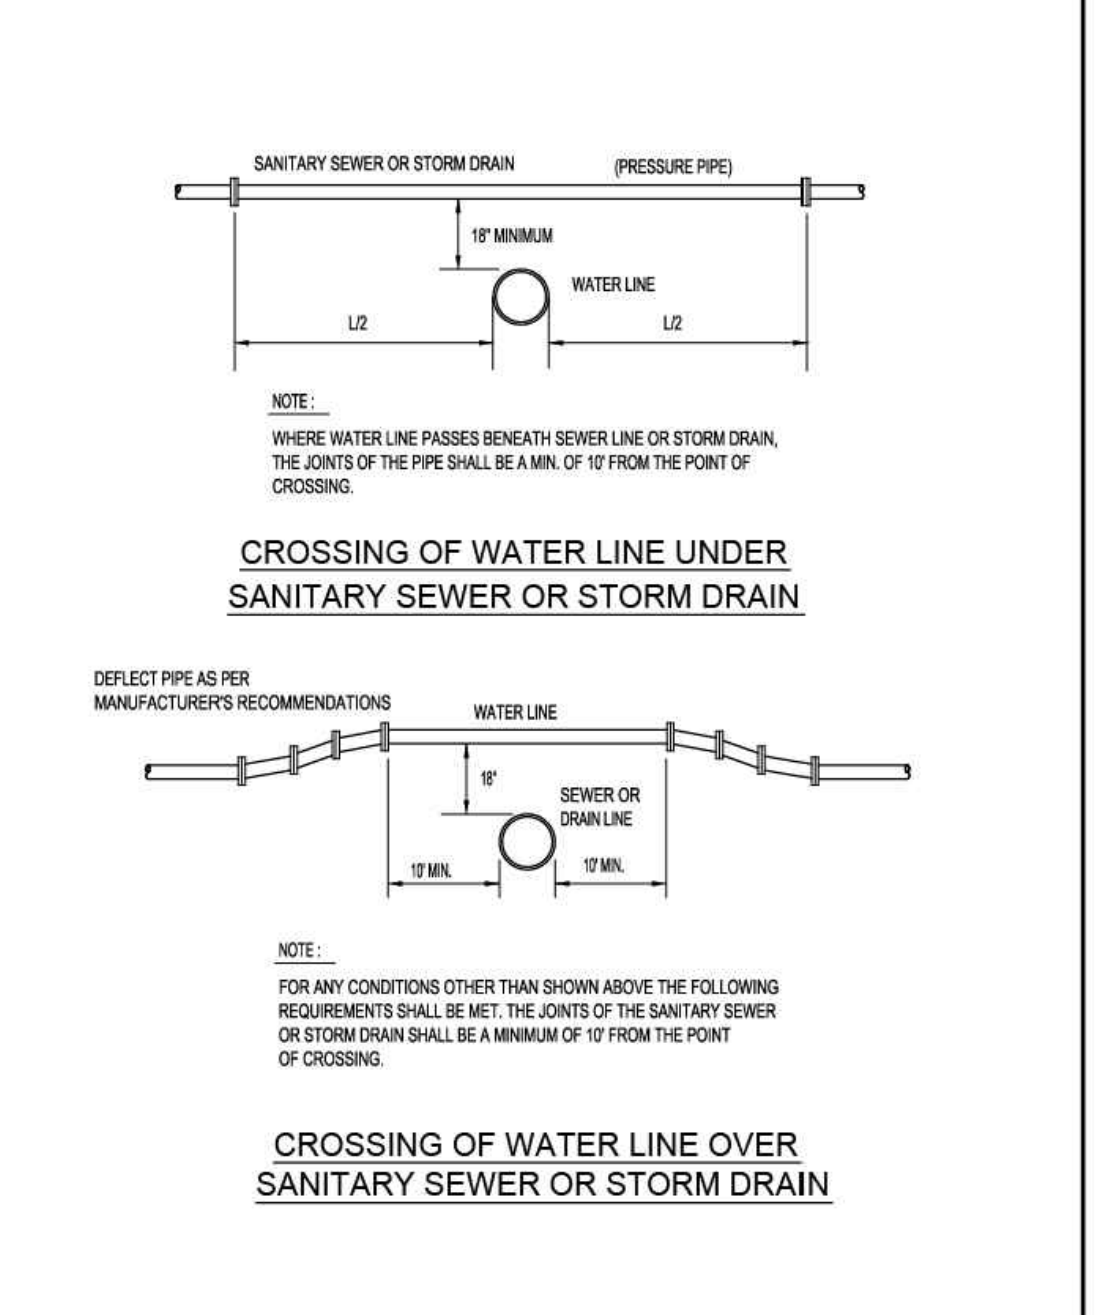

AQUARION
Water Company
Stewards of the Environment




AQUARION
Water Company
Stewards of the Environment

AQUARION
Water Company
Stewards of the Environment

AQUARION
Water Company
Stewards of the Environment

DEPARTMENT OF PUBLIC WORKS
TOWN ENGINEER, TOWN OF WILTON
238 Danbury Road (203) 563-0152

Scale: NTS Date: 02/21/2019
Drawn by: F. Smierglio, PE Grid:
Approved by: F. Smierglio, PE Sheet: SS-03

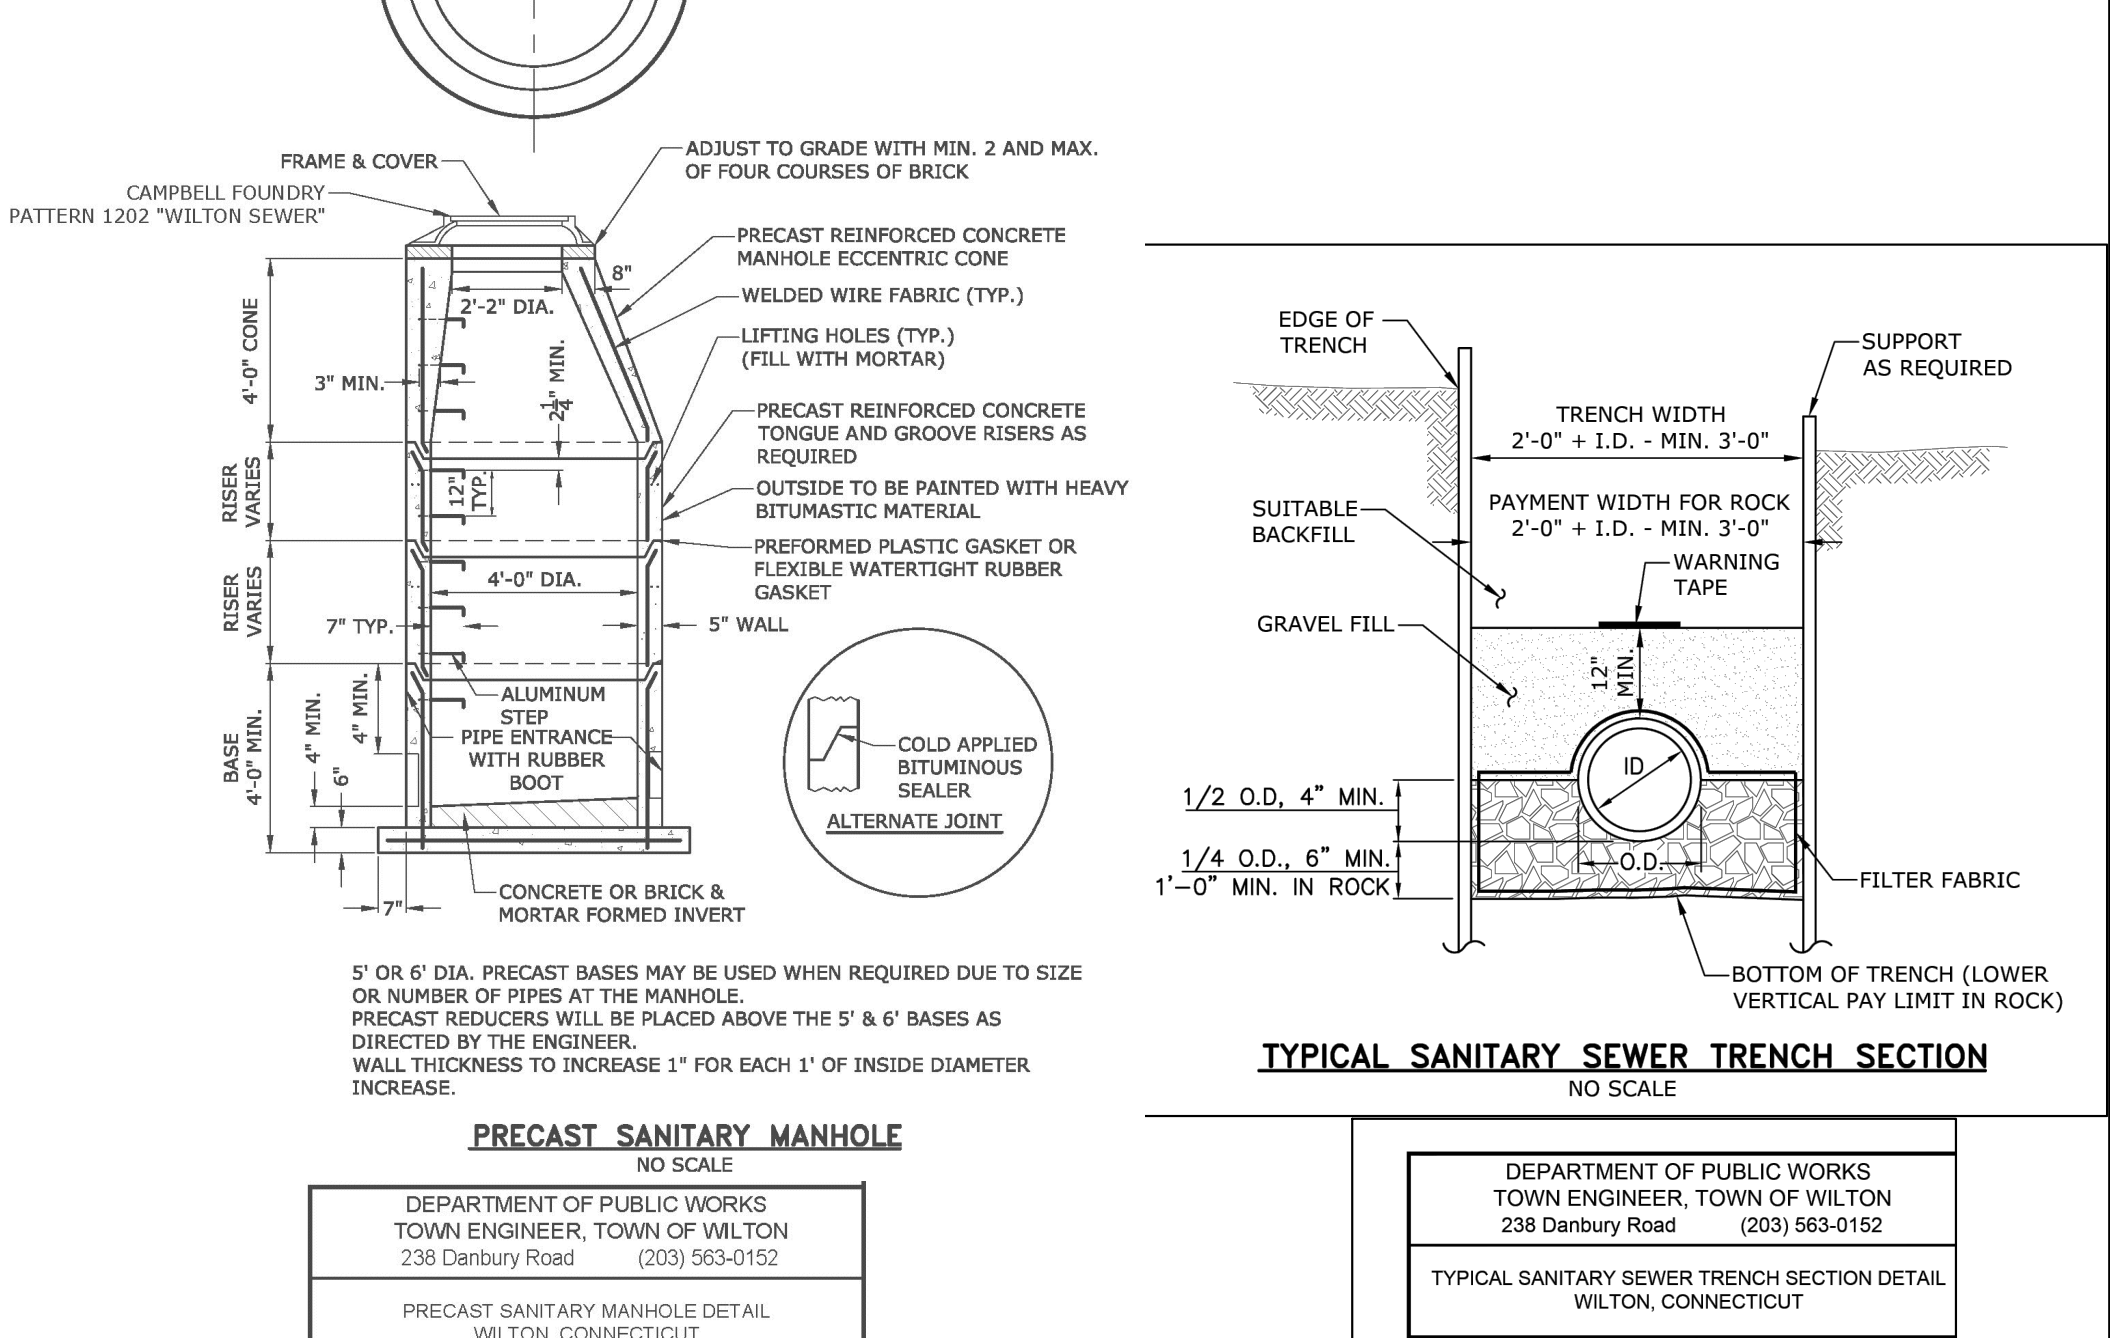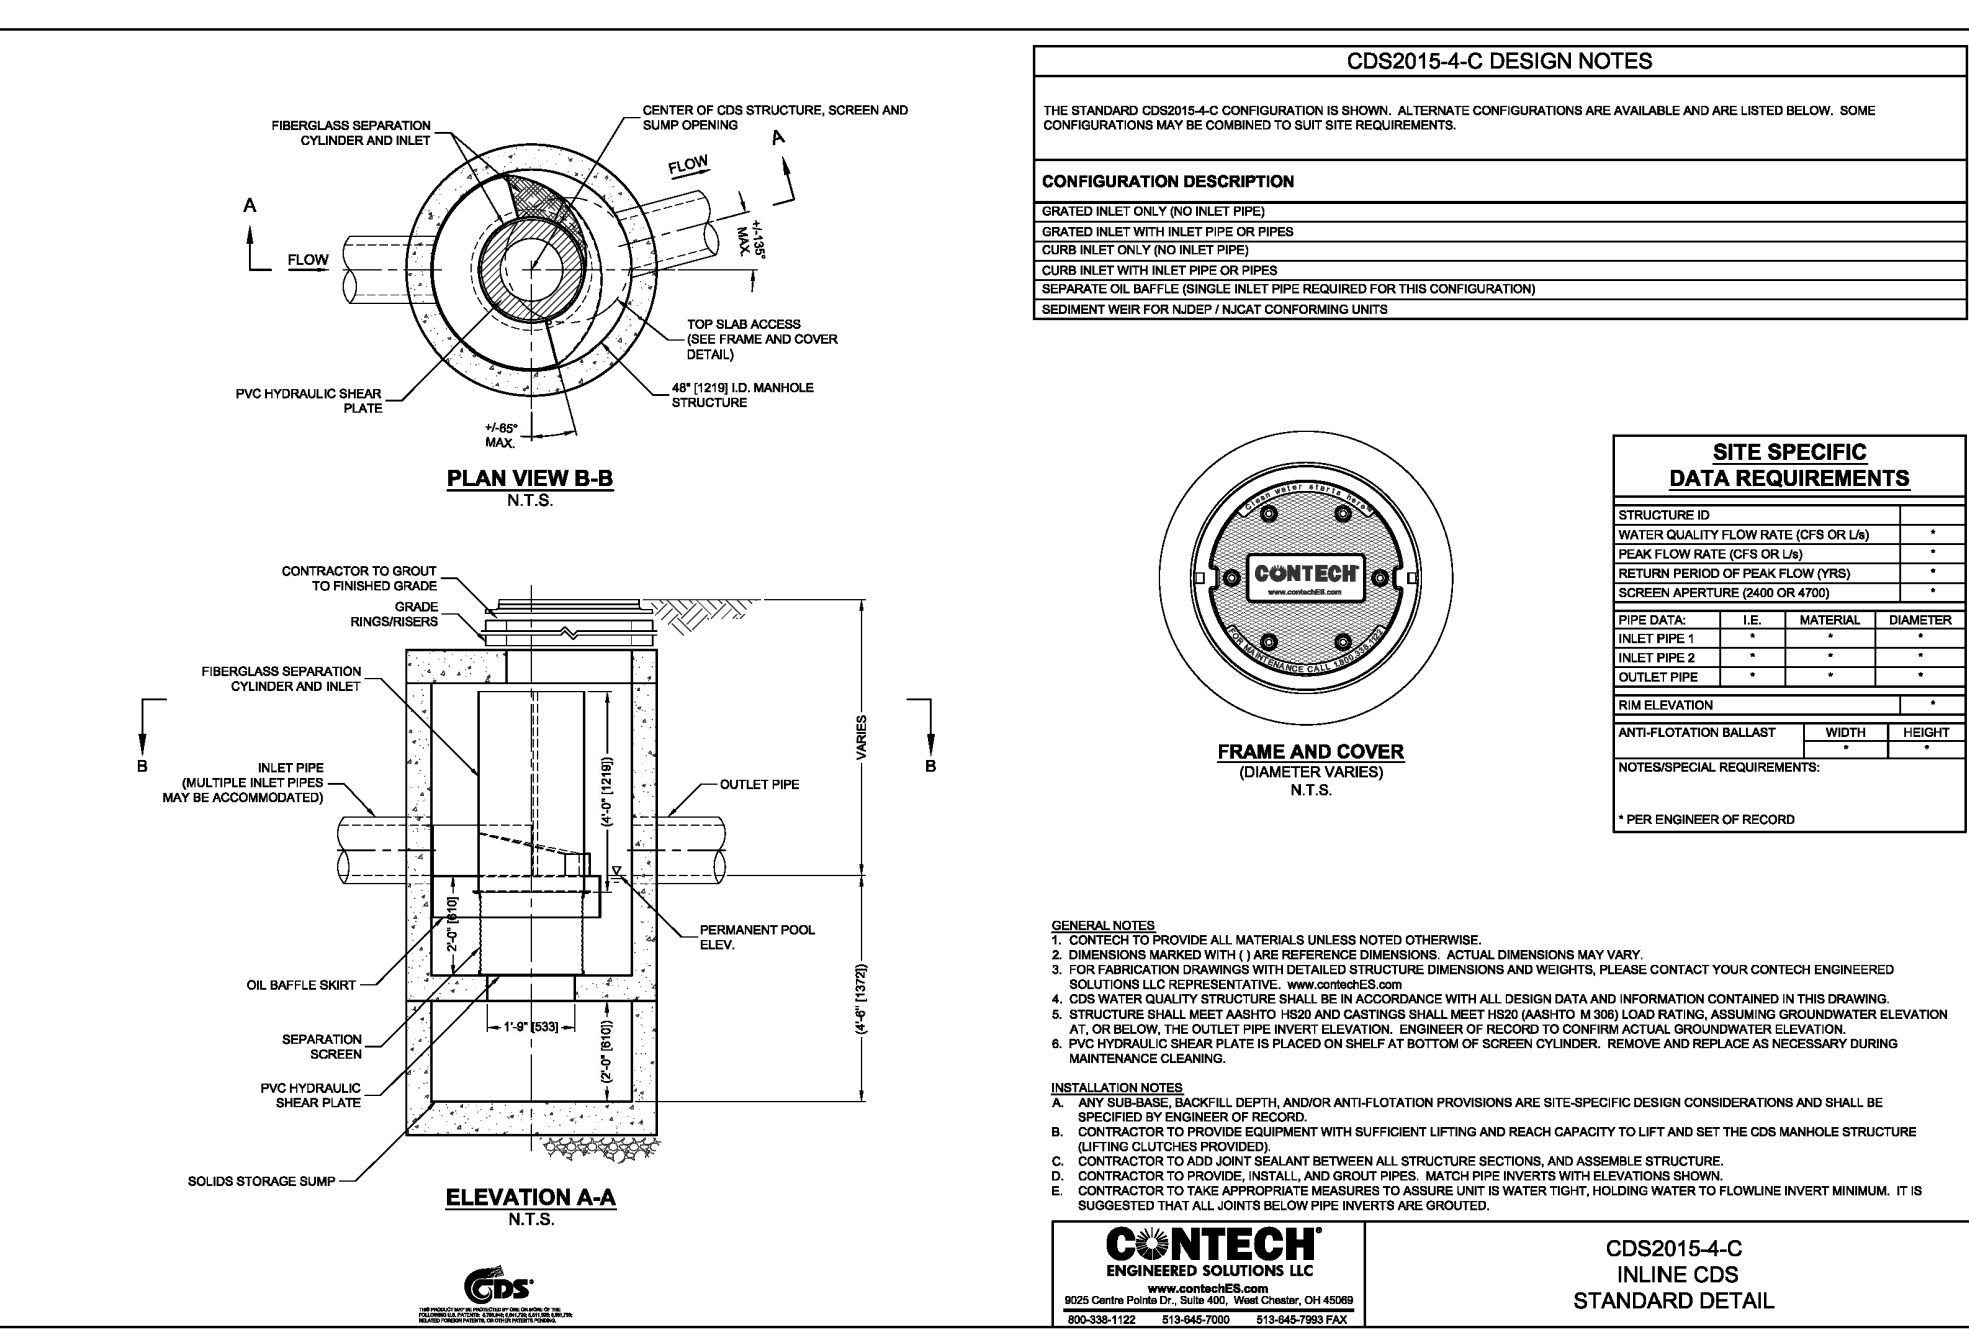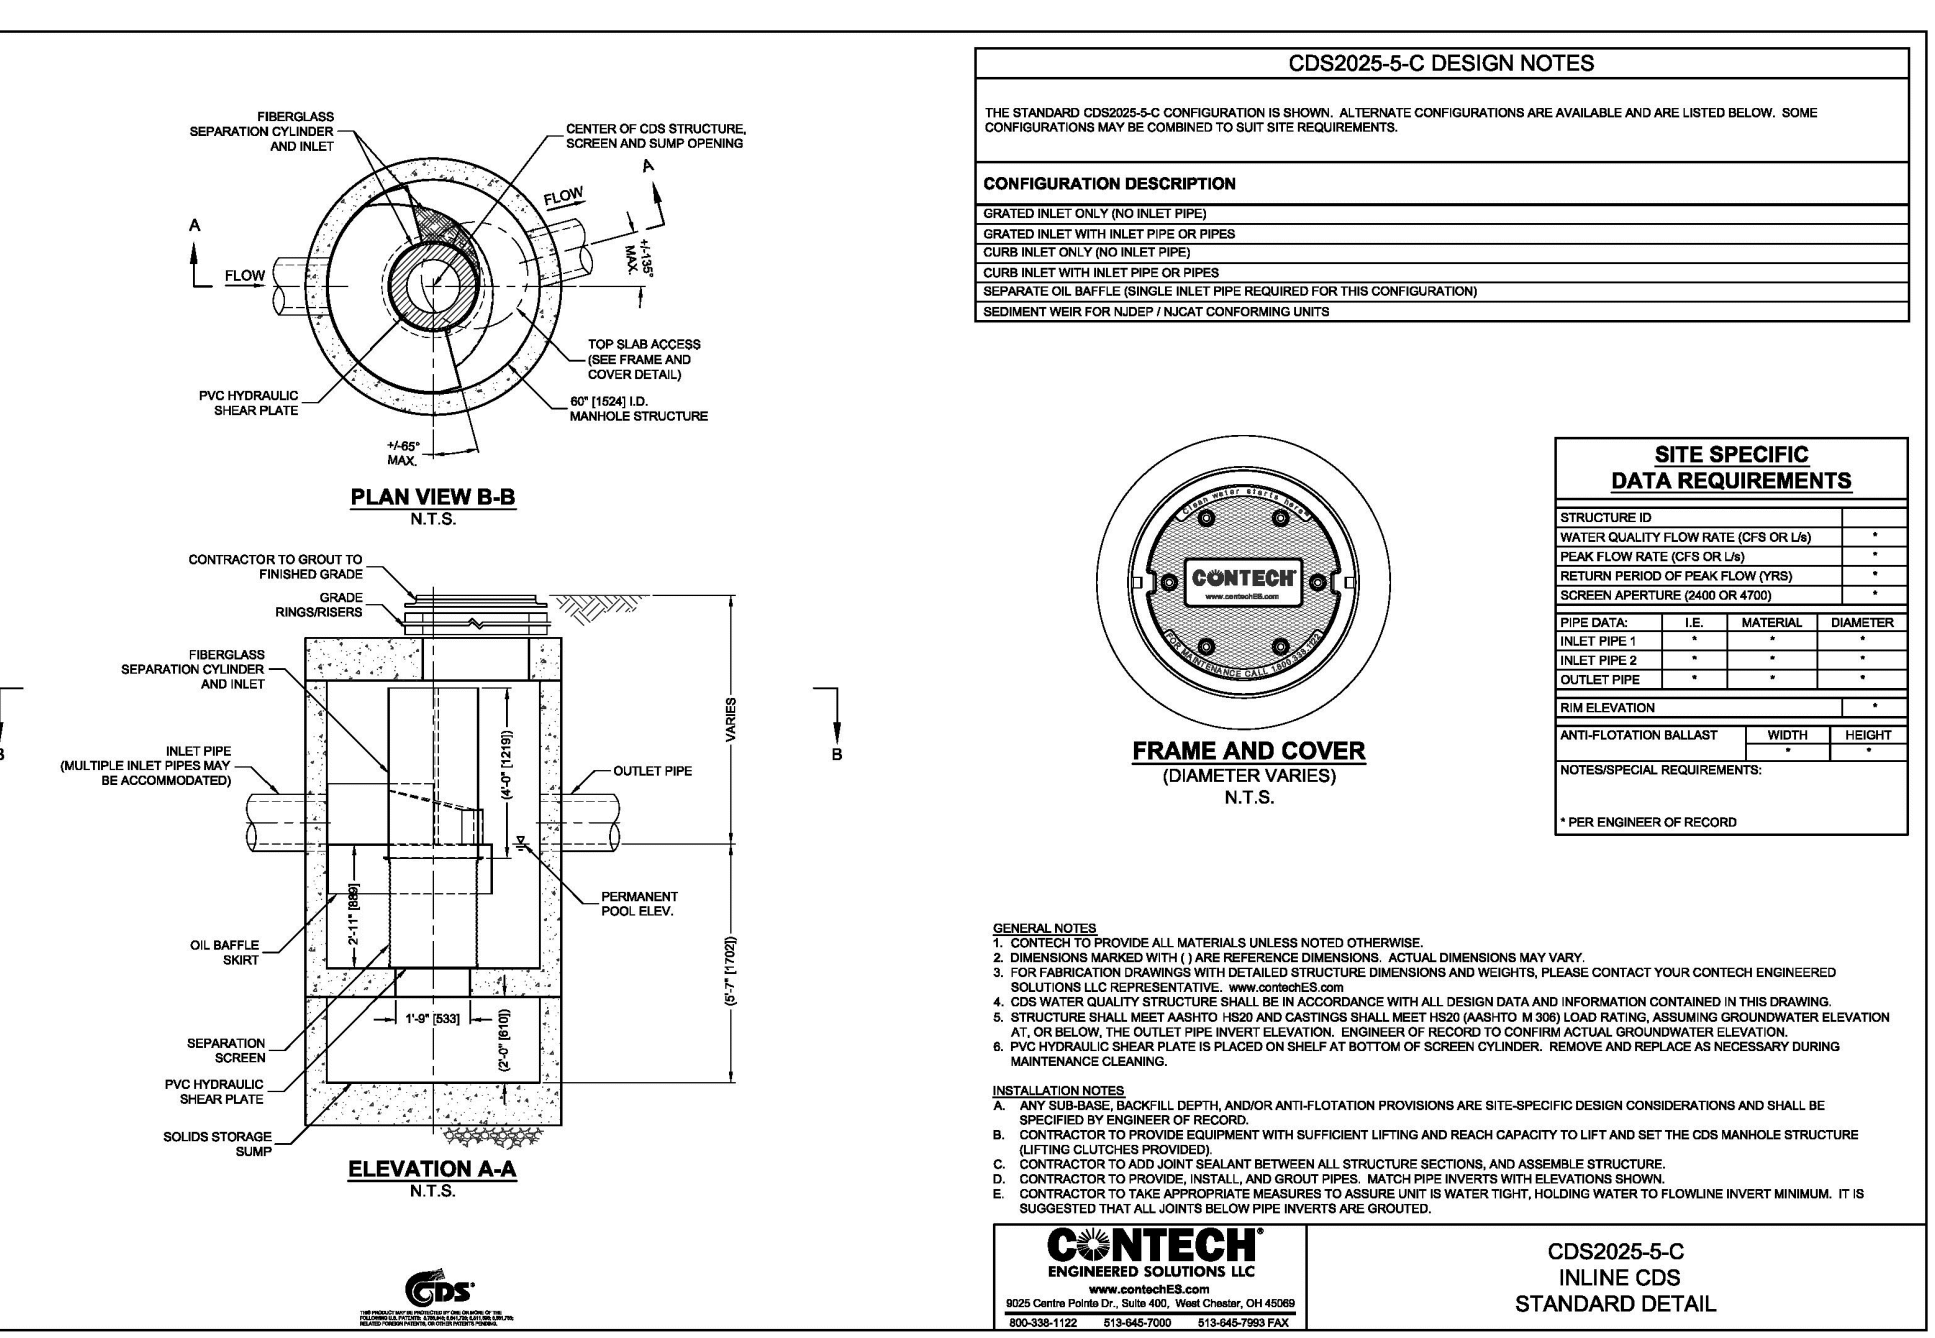

AQUARION
Water Company
Stewards of the Environment

AQUARION
Water Company
Stewards of the Environment

AQUARION
Water Company
Stewards of the Environment

AQUARION
Water Company
Stewards of the Environment

DEPARTMENT OF PUBLIC WORKS
TOWN ENGINEER, TOWN OF WILTON
238 Danbury Road (203) 563-0152

Scale: NTS Date: 02/21/2019
Drawn by: F. Smierglio, PE Grid:
Approved by: F. Smierglio, PE Sheet: SS-03



DATE	BY	AWG	AWG
11/14/2023			
10/5/2024			

DESCRIPTION

WPCA REVISIONS

PEER REVIEW COMMENTS

SITE DETAILS

PROPOSED MULTI-FAMILY DEVELOPMENT

131 DANBURY ROAD
WILTON, CONNECTICUT

AWG	AWG	TD
DESIGNED	DRAWN	CHECKED

AS NOTED

DATE: OCTOBER 23, 2023

PROJECT NO: 21543.00001

SHEET NO: 16 OF 23

SD-6