



**COVERAGE**  
EXISTING BUILDING COVERAGE: 2,565± S.F./2.9%  
INCLUDES RESIDENCE, GARAGE AND SHED.  
PROPOSED BUILDING COVERAGE: 2,900± S.F./3.3%  
INCLUDES RESIDENCE, GARAGE, AND PROPOSED ADDITIONS.

EXISTING SITE COVERAGE: 8,900± S.F./10.0%  
INCLUDES RESIDENCE, GARAGE, SHED, DRIVEWAY,  
DECK, WALLS & STEPS.  
DOES NOT INCLUDE "DRY" WALKS  
PROPOSED SITE COVERAGE: 9,260± S.F./10.5%  
INCLUDES RESIDENCE, GARAGE, SHED, DRIVEWAY,  
DECK, WALLS, STEPS & PROPOSED ADDITIONS.  
DOES NOT INCLUDE "DRY" WALKS

**AREA:**  
**88,617± S.F.**  
**2.034± ACRES**

**NOTES:**

THIS SURVEY HAS BEEN PREPARED IN ACCORDANCE WITH SECTIONS 20-300b-1 THROUGH 20-300b-10 OF THE CONSTITUTION AND STATUTES OF THE STATE OF CONNECTICUT, AND THE STANDARDS FOR SURVEYS AND MAPS IN THE STATE OF CONNECTICUT AS ADOPTED BY THE CONNECTICUT ASSOCIATION OF LAND SURVEYORS, INC. 8/29/98. IT IS AWARE THAT THE CONVEYANCE OF THIS SURVEY TO THE PUBLIC IS SUBJECT TO THE APPLICABLE RULES AND REGULATIONS OF THE CONNECTICUT DEPARTMENT OF CONSTRUCTION, DIVISION OF LAND SURVEYING, AND IS INTENDED TO BE USED FOR BUILDING PERMIT APPLICATION PURPOSES.  
PROPERTY IS DEPICTED AS LOT 28, ON MAP 18 IN THE ASSESSORS OFFICE.  
PROPERTY IS LOCATED IN ZONE R-2.  
ZONE AND SETBACKS ARE SUBJECT TO THE DETERMINATION OF THE ZONING ENFORCEMENT OFFICER.  
REFER TO MAP NOS. 1111, 1431 & 3799 ON FILE IN THE TOWN CLERKS OFFICE.  
REFER TO VOLUME 2129 PAGE 291 FOR REFERENCE TO ROAD TAPING.  
REFER TO ENGINEERING SITE PLAN PREPARED BY DAVID INYER, FOR SHRI SESHAN, 6 PINE RIDGE ROAD, WILTON, CONNECTICUT, DATED 6/26/2014.  
REFER TO ARCHITECTURAL PLANS PREPARED BY SIMONA TUDOR AIA, LLC FOR SHRI & JAYINI SESHAN, DATED 10/13/2014.  
METLAND FLAGS, AS DEPICTED HEREON, WERE FLAGGED BY PETERAS ENVIRONMENTAL GROUP ON 7-12-13 AND FIELD LOCATED BY THIS OFFICE, 3-25-14.  
UNDERGROUND IMPROVEMENTS OR ENCROACHMENTS IF ANY ARE NOT DEPICTED OR NOTED. DISTANCES DEPICTED +/- FROM BUILDINGS TO PROPERTY LINES ARE SCALED ONLY AND ARE NOT TO BE USED TO ESTABLISH BOUNDARIES.  
THIS SURVEY WAS PREPARED FOR A SPECIFIC PURPOSE. ANY USE OTHER THAN THAT FOR WHICH IT WAS PREPARED IS AT THE USER'S RISK. THE SURVEYOR DOES NOT WARRANT THE PREPARERS DECLARATION NULL AND VOID.  
UNAUTHORIZED ALTERATIONS OR ADDITIONS TO THIS SURVEY, WHICH BEARS THE LICENSED SURVEYORS LIVE SIGNATURE AND EMBOSSED SEAL, RENDERS ANY DECLARATION NOTED HEREON NULL AND VOID.

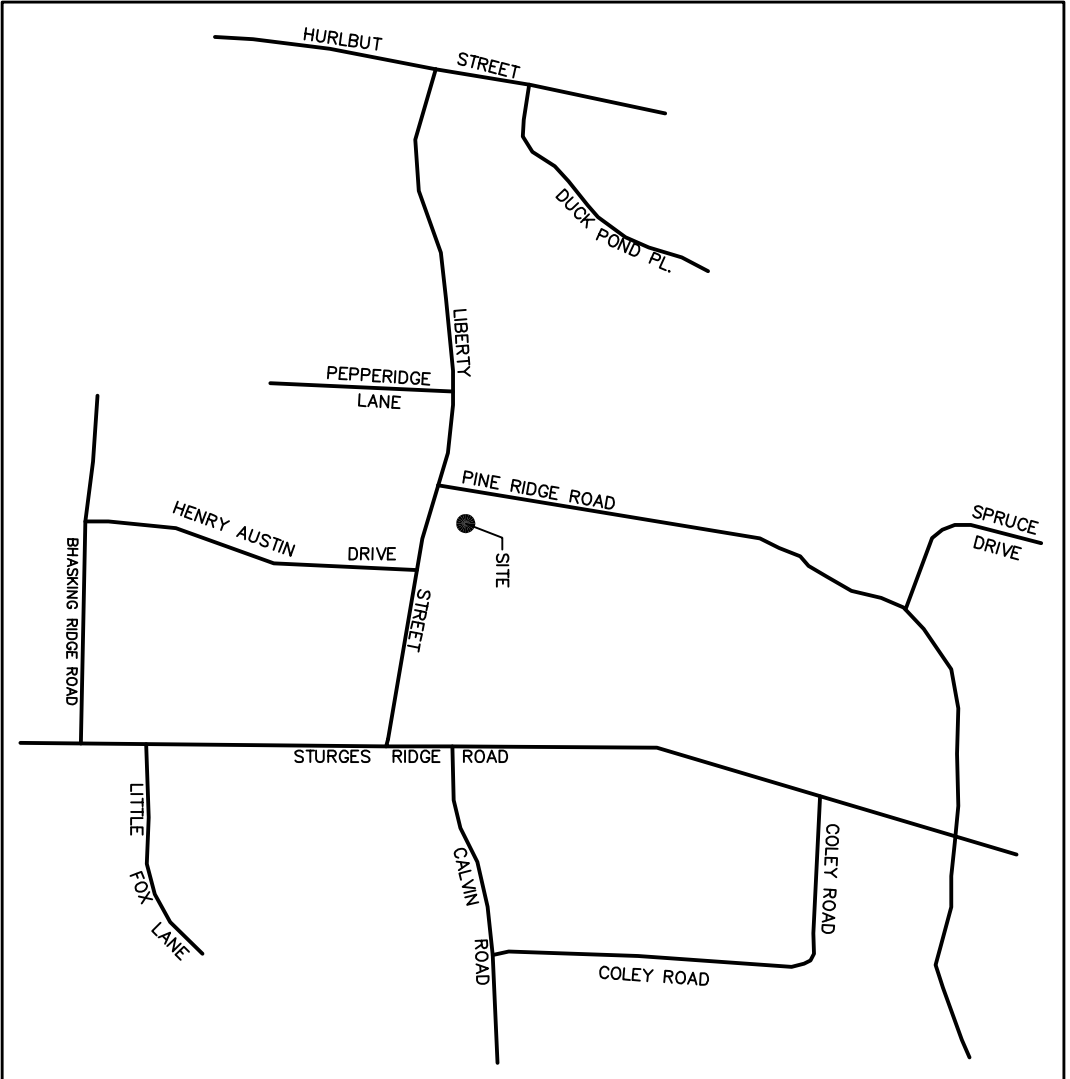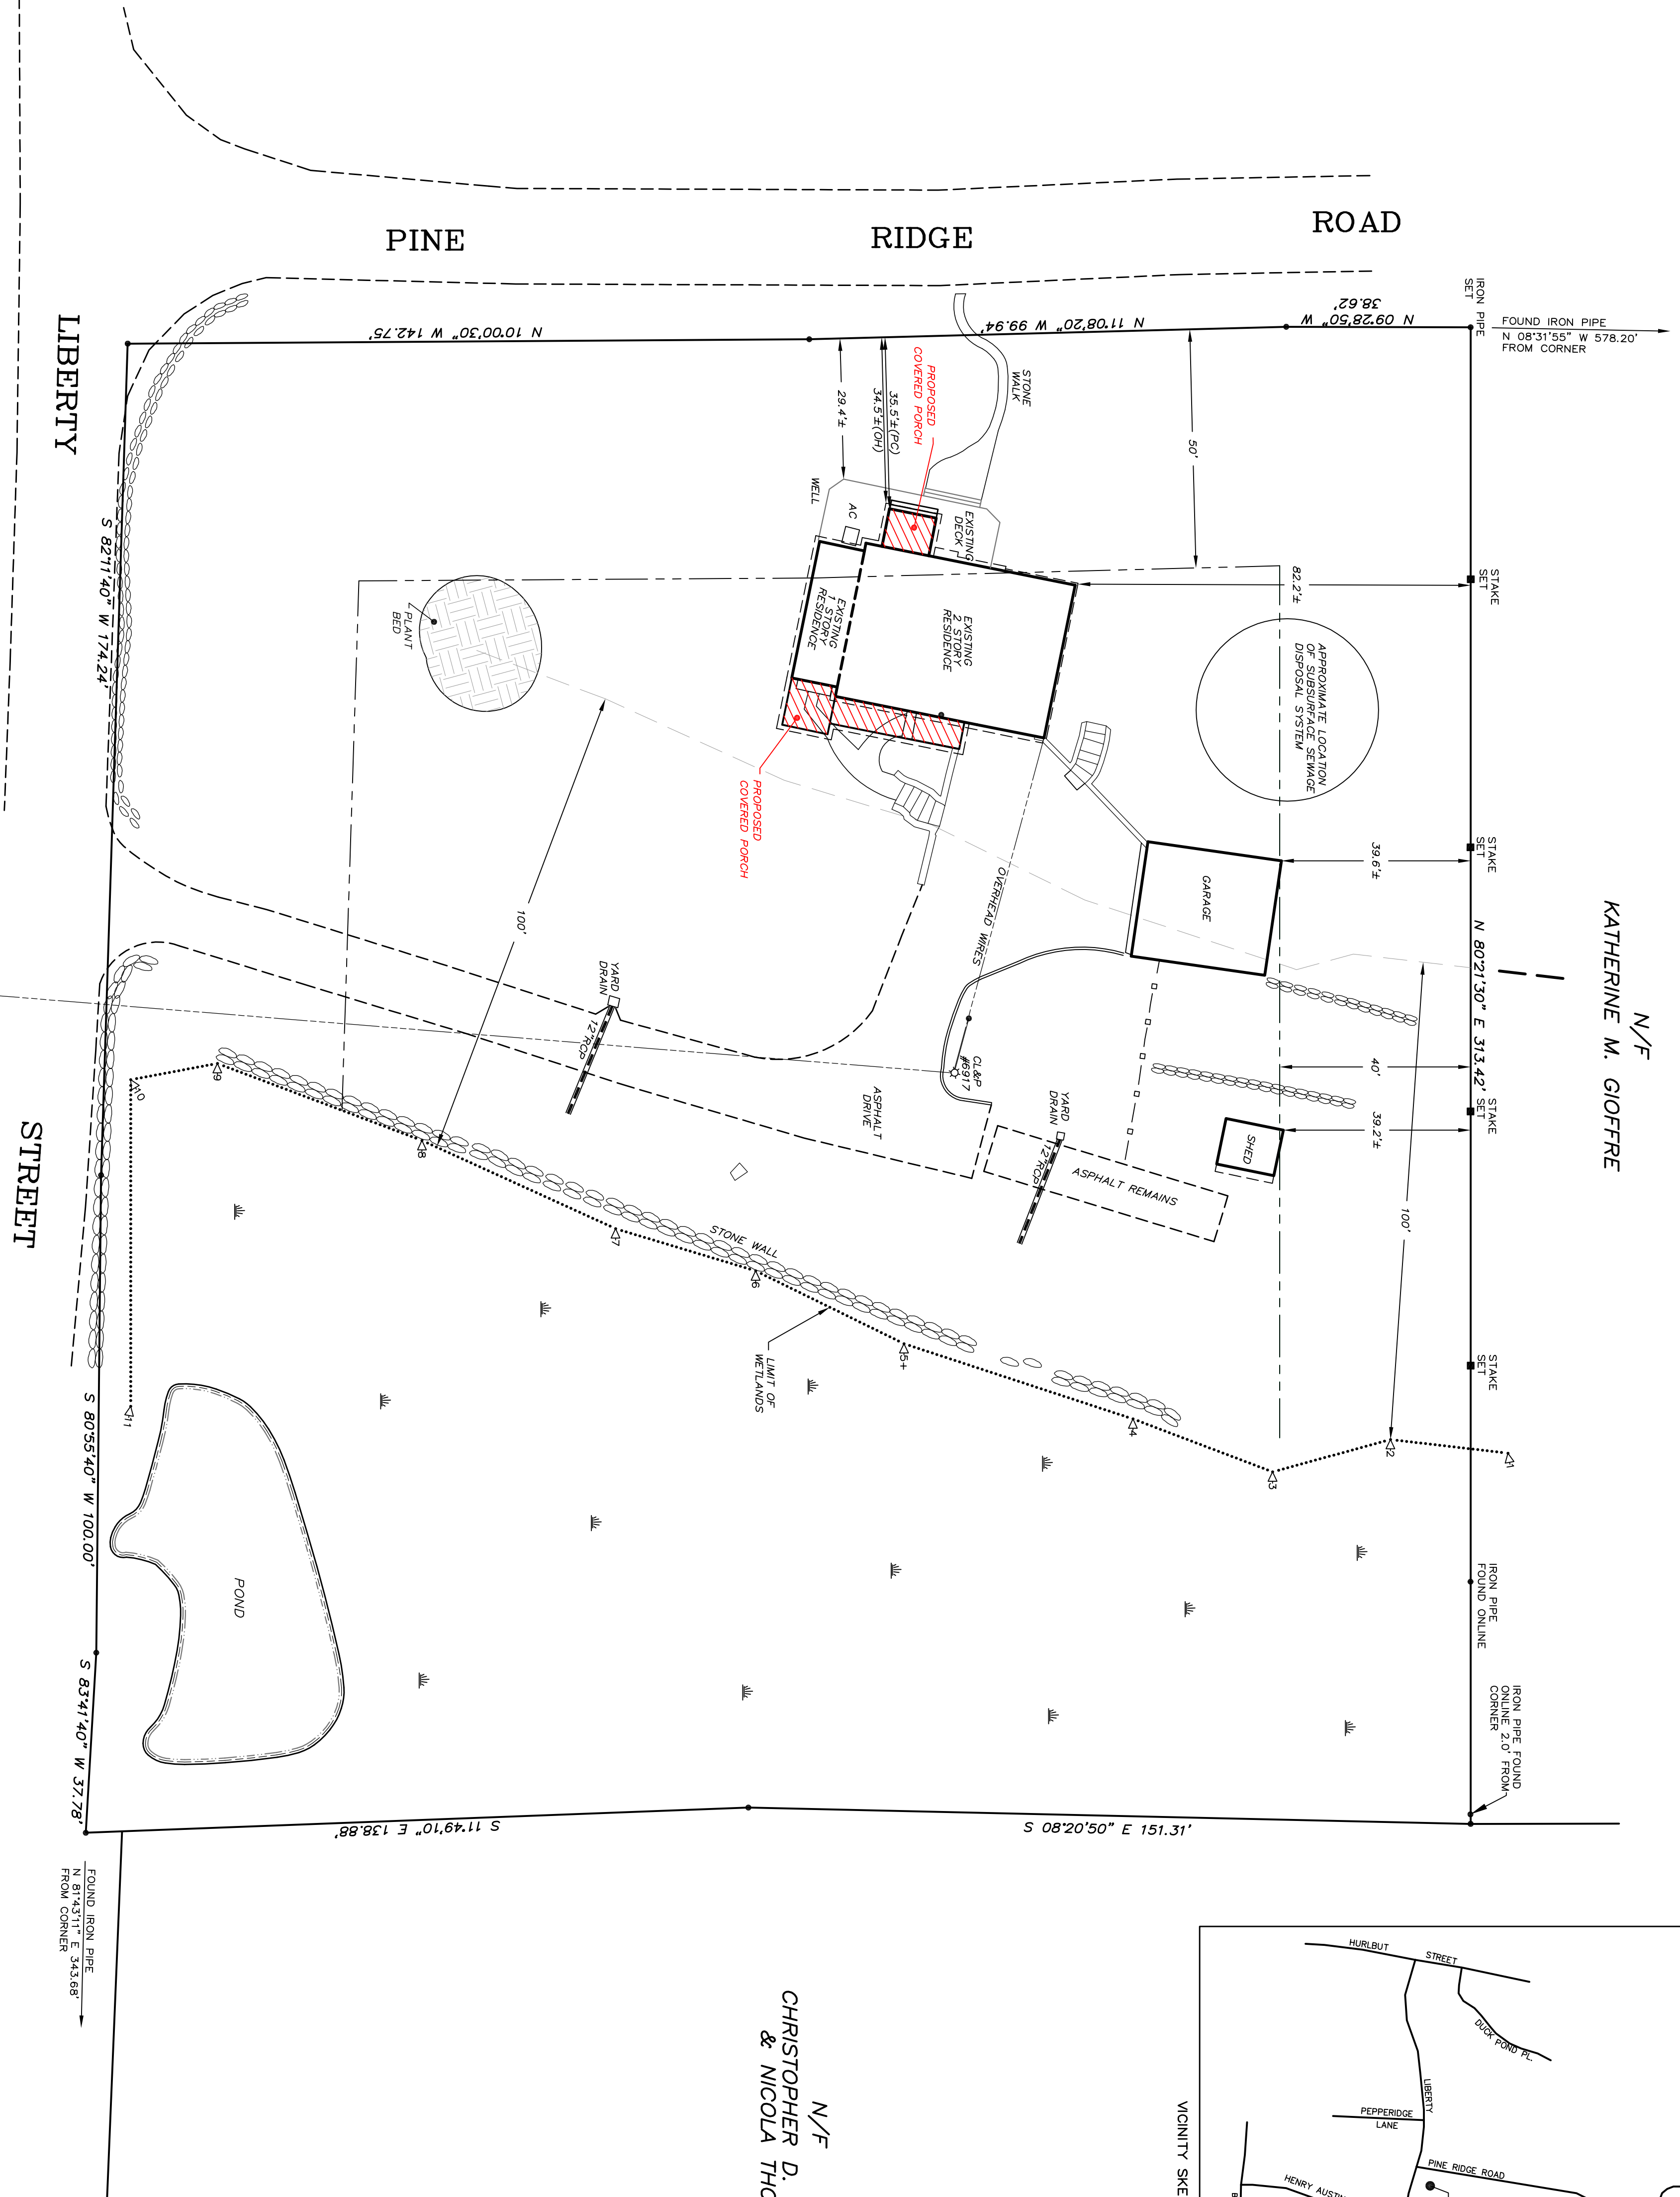

N/F  
CHRISTOPHER D. THOM  
& NICOLA THOM

**BRAUTIGAM LAND SURVEYORS, P.C.**  
90 South Main Street  
Newtown, Connecticut 06470  
Telephone (203) 270-7810  
Facsimile (203) 270-8392  
E-mail Surveyor@Brautigamland.com

TO THE BEST OF MY KNOWLEDGE AND BELIEF, THIS SURVEY AND MAP ARE SUBSTANTIALLY CORRECT AS NOTED HEREON.  
PAUL K. BRAUTIGAM, CT Lic No. 13166

NOT A LINE SIGNATURE		FOR TOWN ARCHIVE PURPOSES ONLY	
JOB NO. 9611004-01	SCALE: 1" = 20'	DRAWN BY: JAB	NO.
FIELD NOTES: 202-54	DATE: 2/6/2024	CHECKED BY: PAB	
<div><div><div></div><div></div><div></div><div></div><div></div><div></div><div></div><div></div><div></div><div></div><div></div><div></div><div></div><div></div><div></div><div></div><div></div><div></div><div></div><div></div><div></div><div></div><div></div><div></div><div></div><div></div><div></div><div></div><div></div><div></div><div></div><div></div><div></div><div></div><div></div><div></div><div></div><div></div><div></div><div></div><div></div><div></div><div></div><div></div><div></div><div></div><div></div><div></div><div></div><div></div><div></div><div></div><div></div><div></div><div></div><div></div><div></div><div></div><div></div><div></div><div></div><div></div><div></div><div></div><div></div><div></div><div></div><div></div><div></div><div></div><div></div><div></div><div></div><div></div><div></div><div></div><div></div><div></div><div></div><div></div><div></div><div></div><div></div><div></div><div></div><div></div><div></div><div></div><div></div><div></div><div></div><div></div><div></div><div></div><div></div><div></div><div></div><div></div><div></div><div></div><div></div><div></div><div></div><div></div><ddiv><div></div><div></div><div></div><div></div><div></div><div></div><div></div><div></div><div></div><div></div><div></div><div></div><div></div><div></div><div></div><div></div><div></div><div></div><div></div><div></div><div></div><div></div><div></div><div></div><div></div><div></div><div></div><div></div><div></div><div></div><div></div><div></div><div></div><div></div><div></div></div></div>			

**ZONING LOCATION SURVEY**  
PREPARED FOR  
**SREEJITH MAMBARAMBATH**  
6 PINE RIDGE ROAD  
WILTON, CONNECTICUT