

1 UTILITY SCREENING LAYOUT
SCALE: 1/8" = 1'-0"




2 PROPOSED NORTH ELEVATION
SCALE: 1/8" = 1'-0"




3 PROPOSED EAST ELEVATION
SCALE: 1/8" = 1'-0"



4 UTILITY SCREENING EXAMPLE - ALUMINUM POSTS & ALUMINUM PLANKS - COLOR MATCH TO BUILDING TRIM
SCALE: N.T.S.

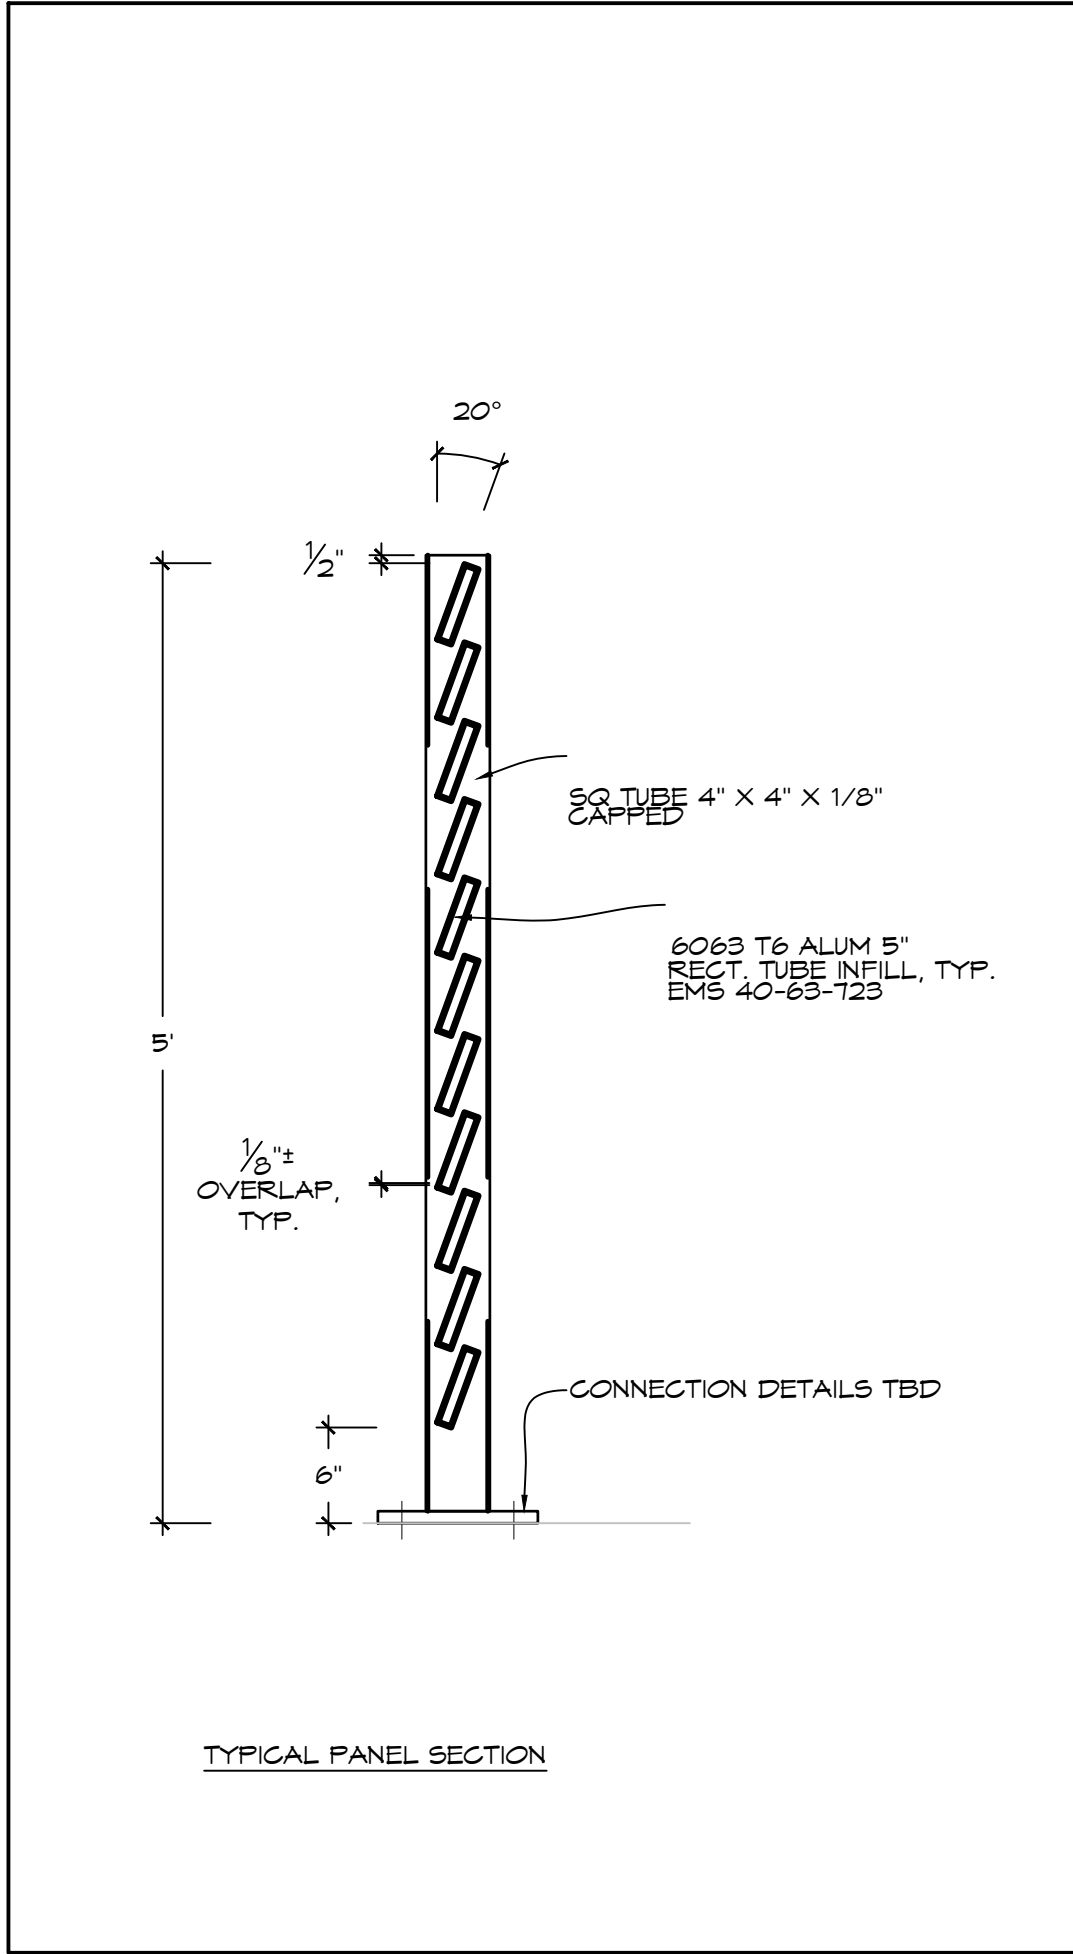

5 PROPOSED SCREENING DETAILED SECTION
SCALE: 1" = 1'-0"

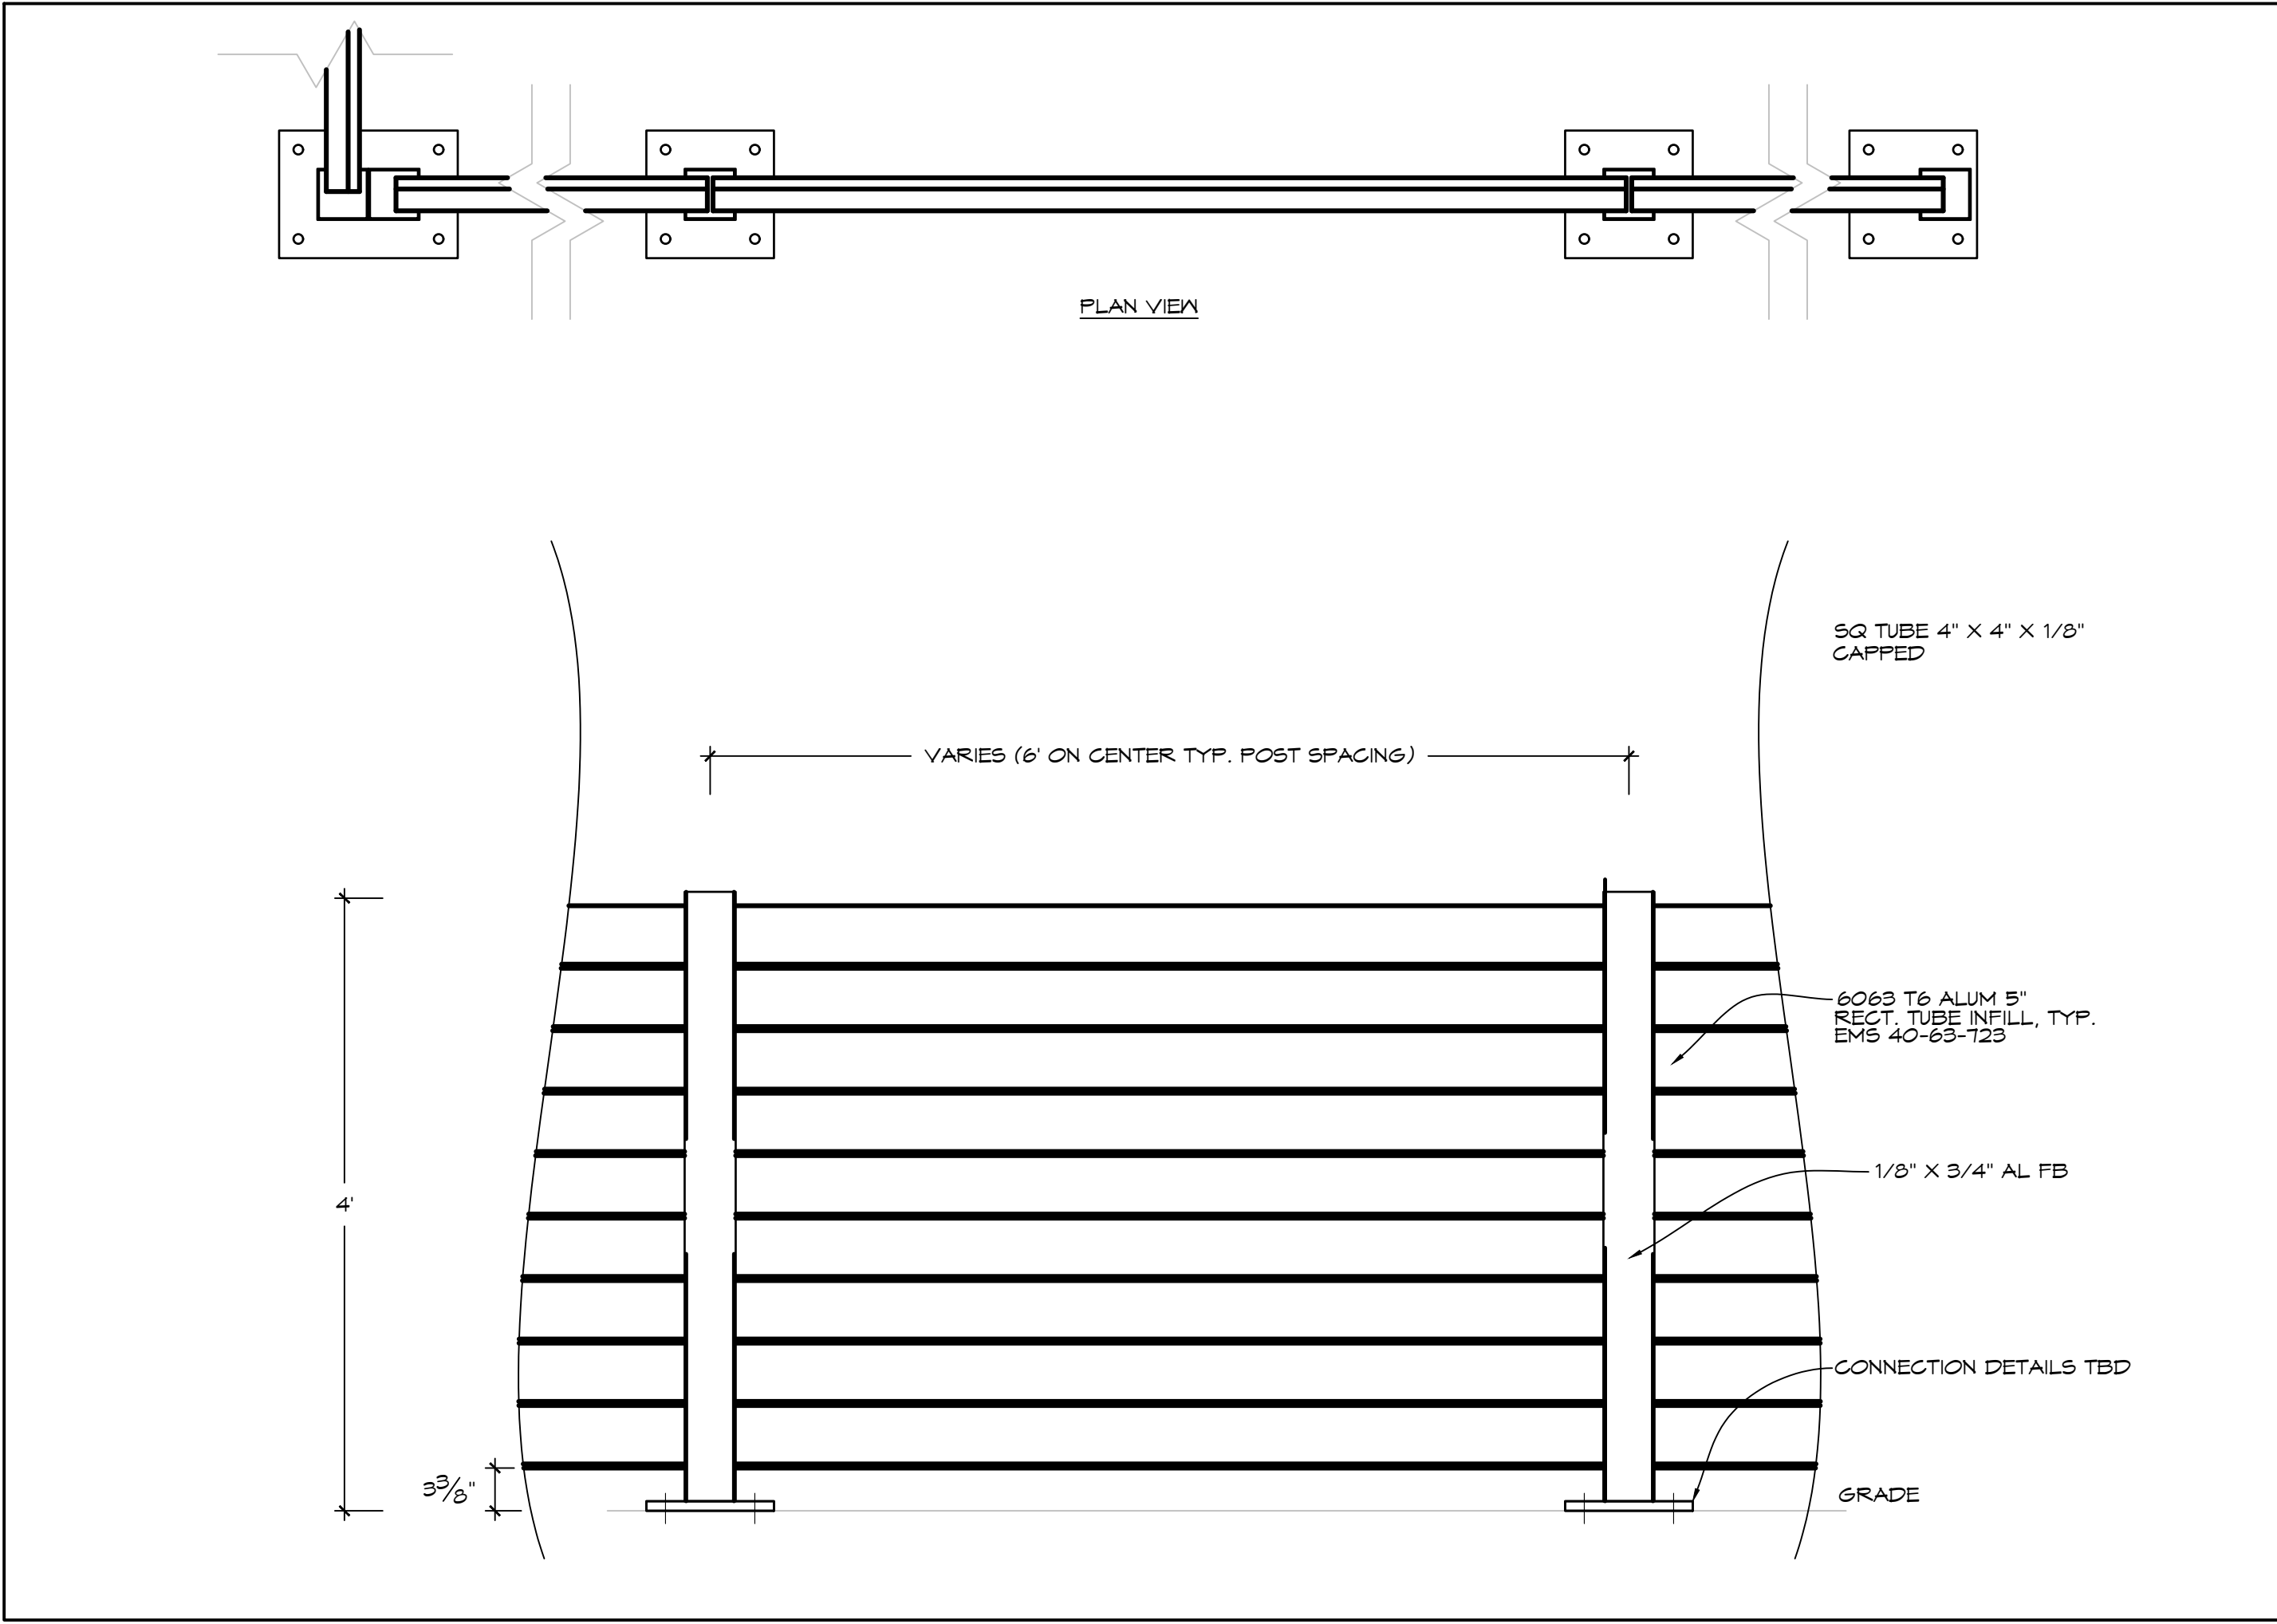

6 PROPOSED SCREENING DETAILED ELEVATION
SCALE: 1" = 1'-0"

GLENGATE
47 OLD RIDGEFIELD ROAD, WILTON, CT
PROPOSED ROOFTOP A/C SCREENING

GLENGATE 47 OLD RIDGEFIELD ROAD, WILTON, CONNECTICUT 06897 (203) 762-2000
THIS DESIGN © COPYRIGHT BY GLENGATE 2023 NOT FOR CONSTRUCTION EXCEPT BY GLENGATE



DRAWN BY: VC
CHECKED: JS
SCALE: AS NOTED
DATE: 2023-10-18
REVISION:

SYM	DATE	NOTE
	2023-12-20	COLOR MATCH TRIM

A-2.3

BUILDING ELEVATION