



3/7/2023, PDF, A BUSINESS/PCDF ARCHITECTURE/PROJECTS/001 PRESS BURGER - WILTON, CT/3. DRAWINGS/C, DES'N_4-1-00 ROOF PLAN AND ELEVATIONS/A-4.1

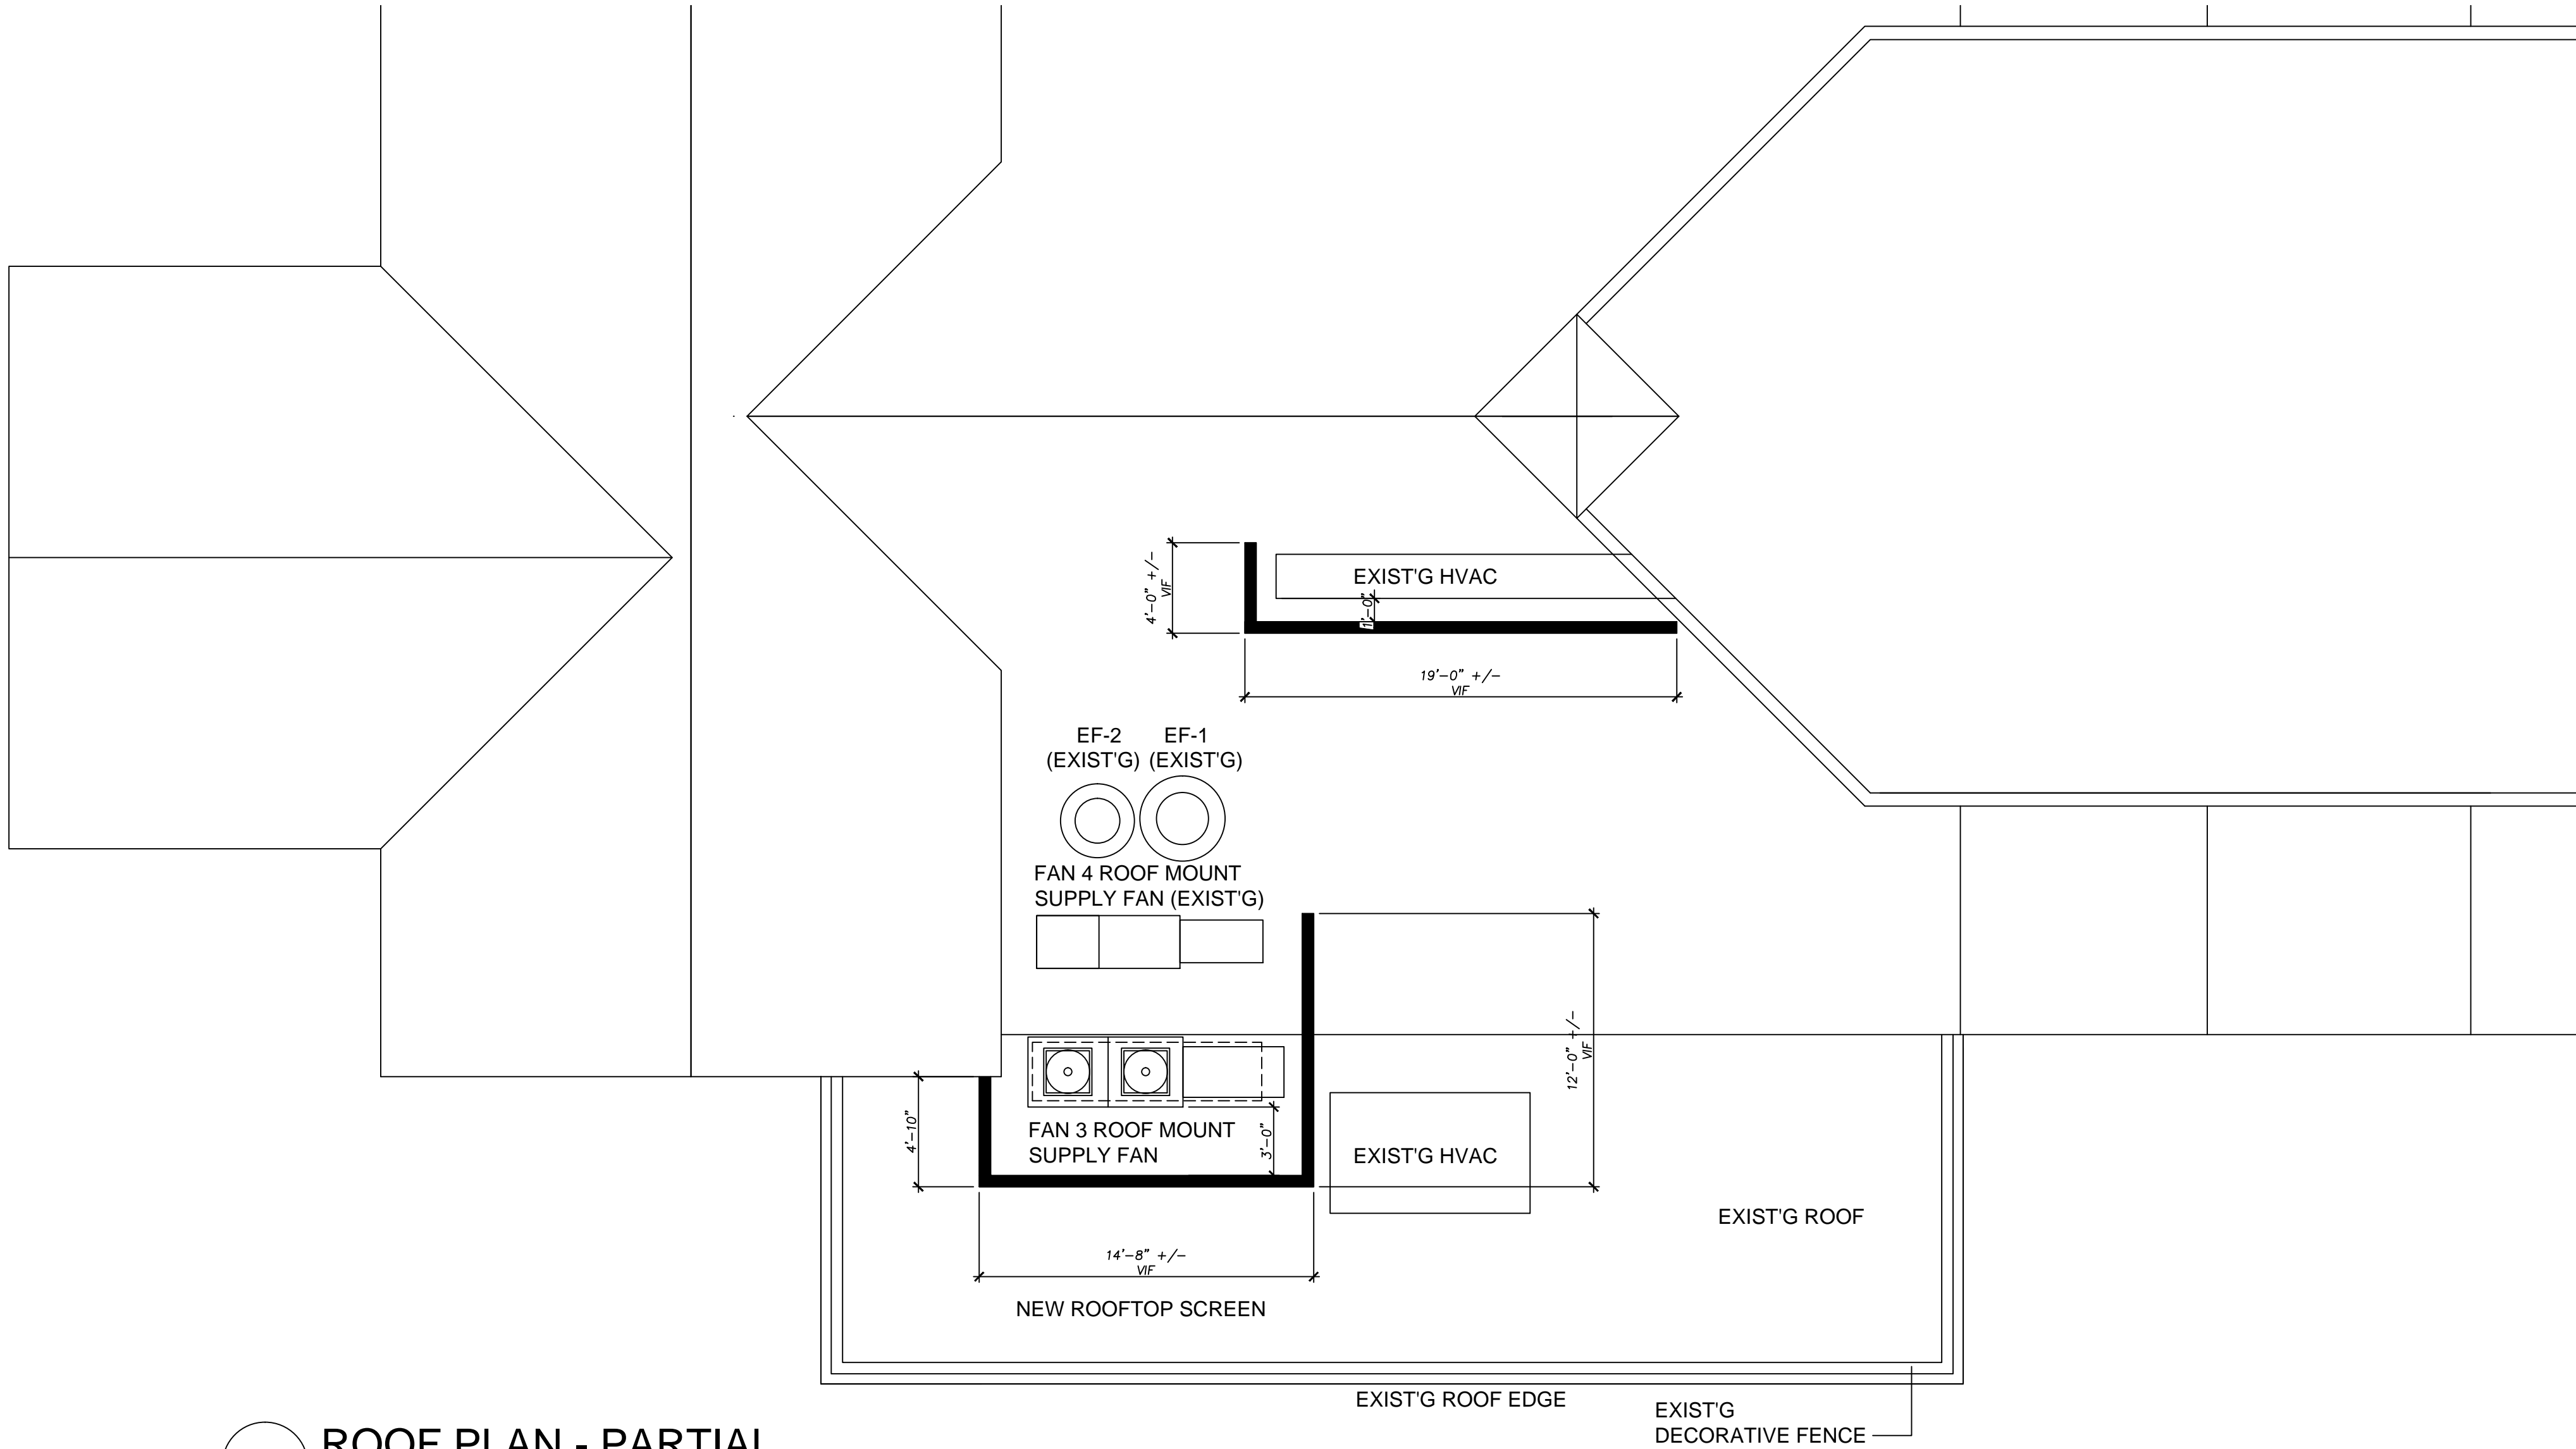

1 ROOF PLAN - PARTIAL
SCALE = 3/16" = 1'-0"

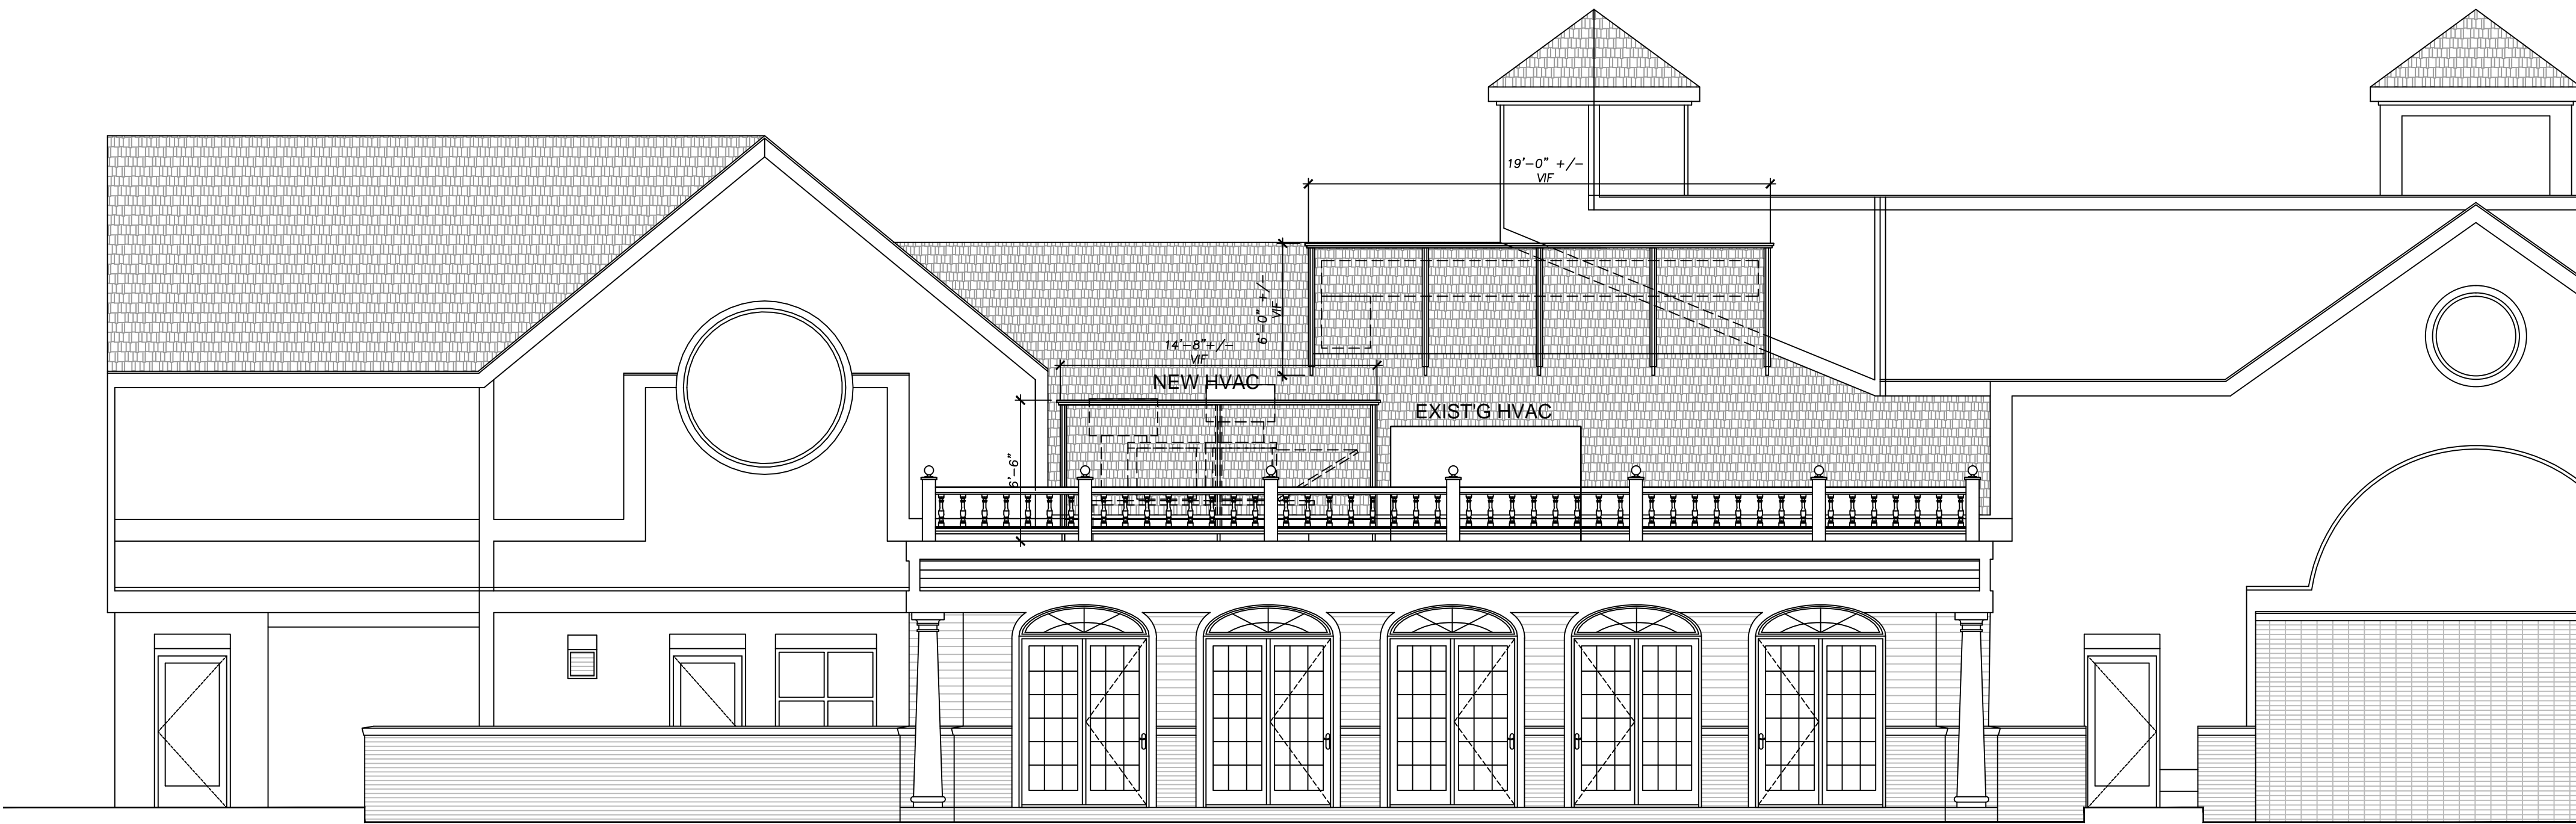

2 ELEVATION - PROPOSED NEW SCREEN
SCALE = 3/16" = 1'-0"

THESE PLANS AND DESIGNS CONTAINED HEREIN ARE THE SOLE PROPERTY OF PCDF ARCHITECTURE LLC. (HEREINAFTER DESIGNATED PCDF) THESE PLANS MAY NOT BE REPRODUCED OR USED WITHOUT EXPRESSED PERMISSION OF PCDF. UNAUTHORIZED USE WILL GIVE RISE TO A CLAIM FOR DAMAGES. ALL FABRICATORS, CONTRACTORS AND OTHERS UTILIZING THESE PLANS IN CONNECTION WITH THIS PROJECT ARE RESPONSIBLE FOR THEIR OWN MEASUREMENTS AND DIMENSIONS ON THE JOB. INDICATING PLUMBING AND ELECTRICAL INFORMATION AND OUTLETS ARE FOR THE SOLE PURPOSE OF INDICATING THE REQUIREMENTS OF FIXTURES AND EQUIPMENT INDICATED BY PCDF.

PCDF ASSUMES NO RESPONSIBILITY FOR WORK DONE BY CONTRACTORS, NOR FOR ANY CHANGES MADE NECESSARY BY LOCAL BUILDING CODES, ORDINANCES, STRUCTURAL CONDITIONS, OR BY THE SUBSTITUTION OR CHANGES IN EQUIPMENT SHOWN IN THESE PLANS. REFERENCE IS MADE TO THE GENERAL NOTES WHICH ARE PART OF THESE PLANS AND ALL FABRICATORS, CONTRACTORS AND OTHER PERSONS UTILIZING THESE PLANS ARE ADVISED THAT THEY ARE RESPONSIBLE FOR EXAMINING AND BECOMING FAMILIAR WITH SAID GENERAL NOTES BEFORE COMMENCING ANY WORK DONE ON THIS PROJECT. ANY INCONSISTENCIES BETWEEN THESE PLANS, THE GENERAL NOTES AND LOCAL BUILDING CODES OR ORDINANCES MUST IMMEDIATELY BE CALLED TO THE ATTENTION OF PCDF IN WRITING SO THAT ANY INCONSISTENCIES CAN BE RESOLVED. PCDF IS NOT RESPONSIBLE FOR ANY ARCHITECTURAL OR ENGINEERING DETAILS OR SPECIFICATIONS. THE USE BY ANY PERSON OR FIRM OF THESE PLANS OR PART THEREOF SHALL NOT IN ANY WAY SUBJECT PCDF TO ANY COST OR DAMAGES FOR ANY ERROR OR OMISSION CONTAINED THEREIN.

PCDFA

PCDF ARCHITECTURE LLC
residential architecture
commercial architecture
interior design
project management

115 Pocono Road #614
Brookfield, Connecticut 06804

mobile: (203) 918-1176
www.pcdfa.com


Drawings shall not be scaled for dimensions and/or sizes. Drawings may have been reproduced at a scale different than originally drawn.

DRAWING COPYRIGHT 2023:

PCDF Architecture LLC and Pierre-Christian D. Frye RA expressly reserve the common law copyrights and other property rights to these drawings. these drawings are the property of PCDF Architecture LLC and Pierre-Christian D. Frye RA and shall not be reproduced in any manner nor shall they be assigned for use to any third party without first obtaining the expressed written permission of PCDF Architecture LLC and Pierre-Christian D. Frye RA



EXISTING CONDITIONS - PHOTO TAKEN 3/10/2023

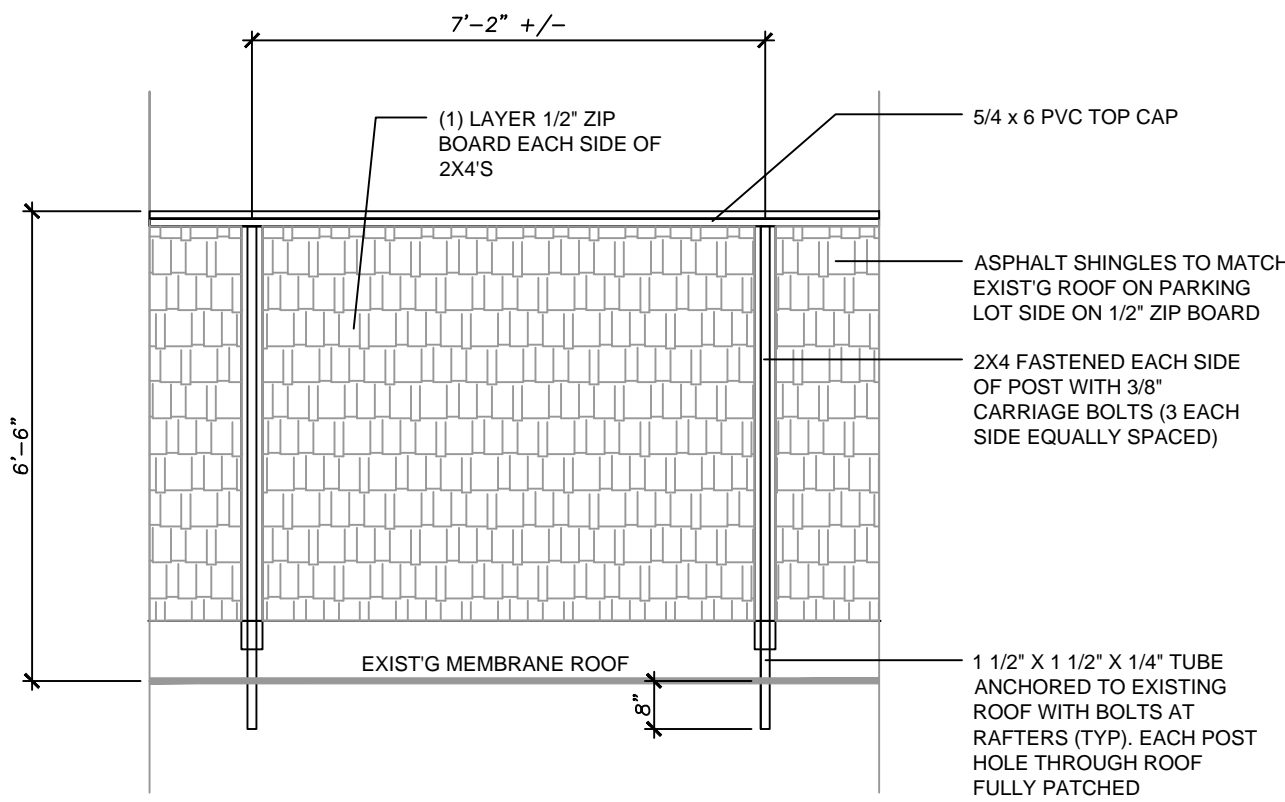

3 NEW ROOF SCREEN
SCALE = 3/8" = 1'-0"

ISSUE FOR PERMIT
AND CONSTRUCTION

PRESS BURGER
5 RIVER ROAD #15
WILTON, CT 06897

DATE	ISSUE / REVISION
03/13/2023	ISSUE FOR REVIEW

ROOF PLAN - PARTIAL /
ELEVATION - NEW ROOF
SCREEN

DRAWING NUMBER

A-4.1