


THIS DOCUMENT AND THE IDEAS AND DESIGN INCORPORATED HEREIN IS AN INSTRUMENT OF PROFESSIONAL SERVICE AND THE PROPERTY OF ROBERT STORM ARCHITECT AND IS NOT TO BE USED IN WHOLE OR IN PART FOR ANY EXTENSION OF THIS PROJECT OR FOR ANY OTHER PROJECT WITHOUT THE WRITTEN AUTHORIZATION OF ROBERT STORM ARCHITECT.

Issued For	Date
Base Drawings	08/16/19
Design Development	08/23/19
Working Drawings 50%	09/12/19
Attorney Meeting	10/02/19
Update	01/14/2020

 

ROBERT STORM
ARCHITECTS

PHONE 203-222-9055
315 MAIN STREET WESTPORT, CT 06880

BRUCE'S MARBLE
& GRANITE
516 DANBURY ROAD
WILTON, CT

Title: _____

PHOTO
NO CHANGE
PROPOSED

Job No.: 1925

Date: Aug. 13, 2019

Scale: _____

Ph-1

THIS DOCUMENT AND THE IDEAS AND DESIGN INCORPORATED HEREIN IS AN INSTRUMENT OF PROFESSIONAL SERVICE AND THE PROPERTY OF ROBERT STORM ARCHITECT AND IS NOT TO BE USED IN WHOLE OR IN PART FOR ANY EXTENSION OF THIS PROJECT OR FOR ANY OTHER PROJECT WITHOUT THE WRITTEN AUTHORIZATION OF ROBERT STORM ARCHITECT.

Issued For	Date
Base Drawings	08/16/19
Design Development	08/23/19
Working Drawings 50%	09/12/19
Attorney Meeting	10/02/19
Update	01/14/2020

INDEX OF DRAWINGS

ARCHITECTURALS

- A-1 CELLAR/FNDTN PLAN &
FIRST FLOOR PLAN
A-2 SECOND FLOOR PLAN & ROOF PLAN

- A-3 ELEVATIONS
A-4 PROPOSED SECTIONS A, B, C & D

STRUCTURALS

- S-1 FIRST FLOOR FRAMING PLAN &
SECOND FLOOR FRAMING PLAN
S-2 ROOF FRAMING PLAN

EXISTING

- X-1 EX. CELLAR/FNDTN PLAN
& FIRST FLOOR PLAN
X-2 EX. LOFT FLOOR PLAN & ROOF PLAN

X-3 EX. ELEVATIONS
X-4 EX. SECTIONS A & B

EXISTING WALL
PROPOSED WALL

M - MERCANTILE

B - BUSINESS

CONSTRUCTION TYPE - VB

BUILDING WHEN PURCHASED HAD:

(2) FULL BATHROOM + (1) HALF BATH

THERE WAS A KITCHEN AND
LAUNDRY ROOM IN THE LOFT.

TOTAL SF (ALL 3 FLOORS):

750 SF + 1130 SF + 1150 = 3030 SF

NOT FOR
CONSTRUCTION

ROBERT STORM
ARCHITECTS

PHONE 203-222-9055
315 MAIN STREET WESTPORT, CT 06880

BRUCE'S MARBLE
& GRANITE
516 DANBURY ROAD
WILTON, CT

Title:



PROPOSED
CELLAR/FNDTN
& FIRST FLOOR
PLANS

Job No.: 1925

Date: Aug. 13, 2019

Scale:


A-1

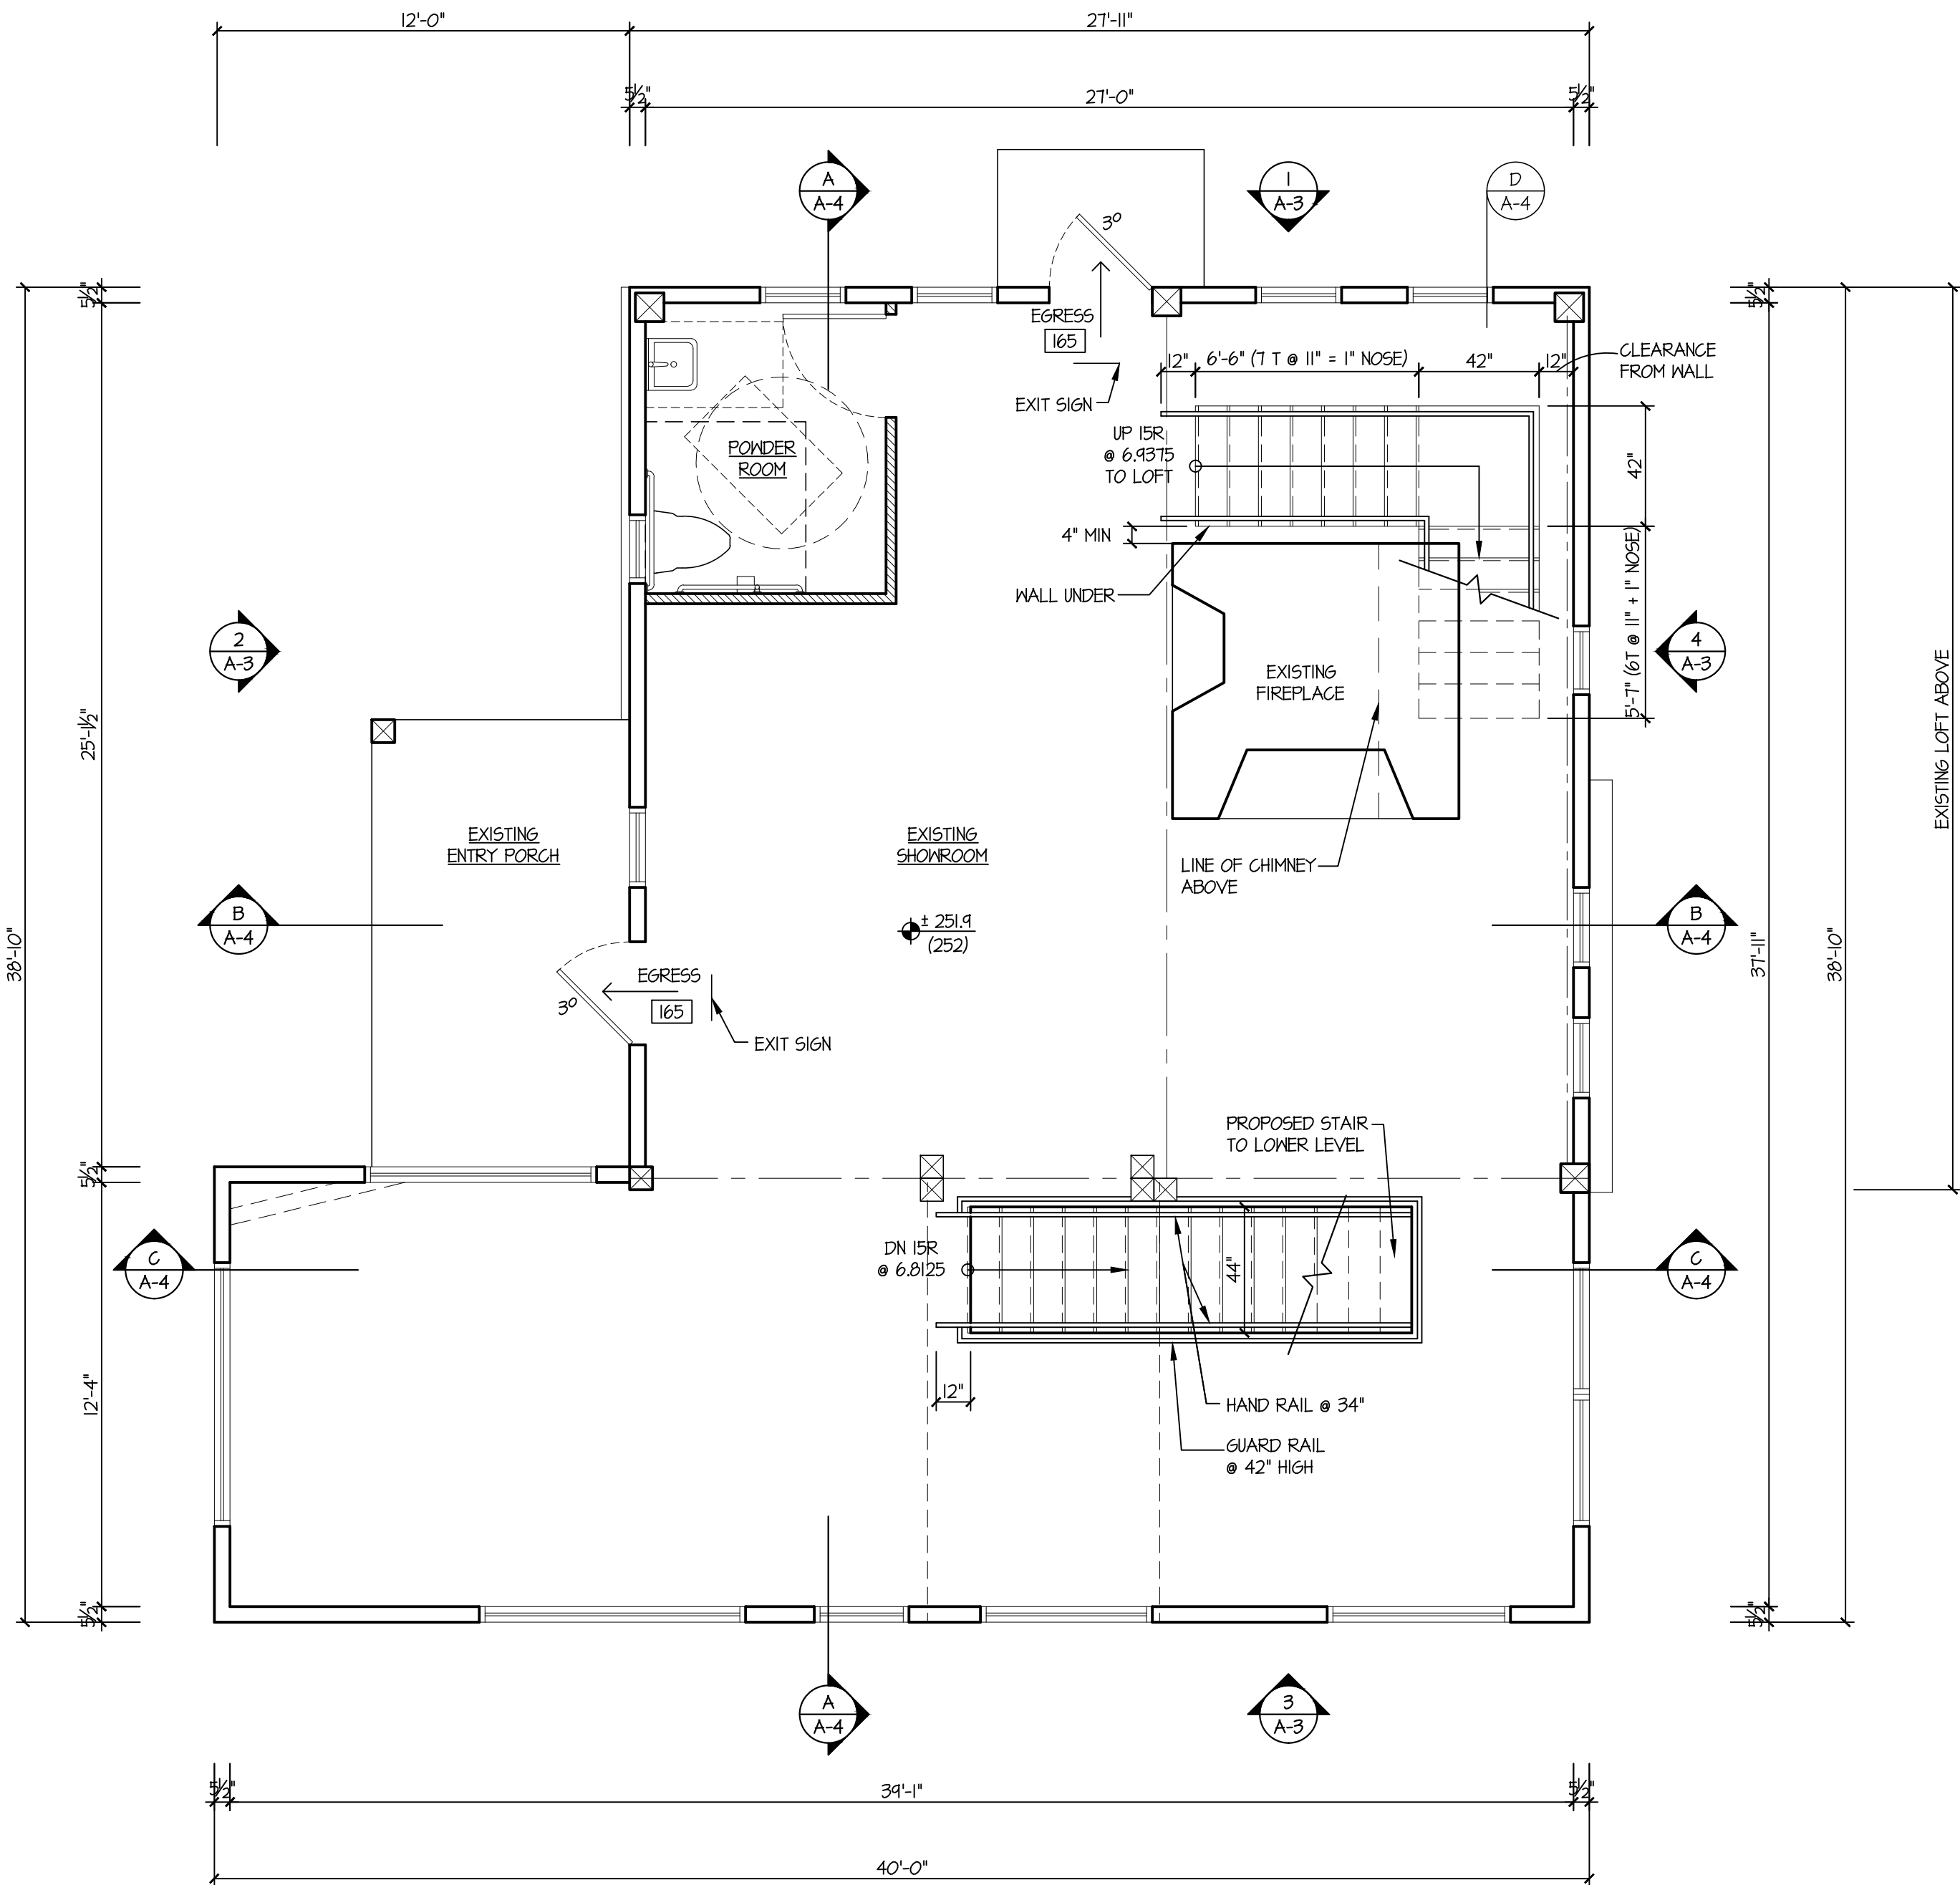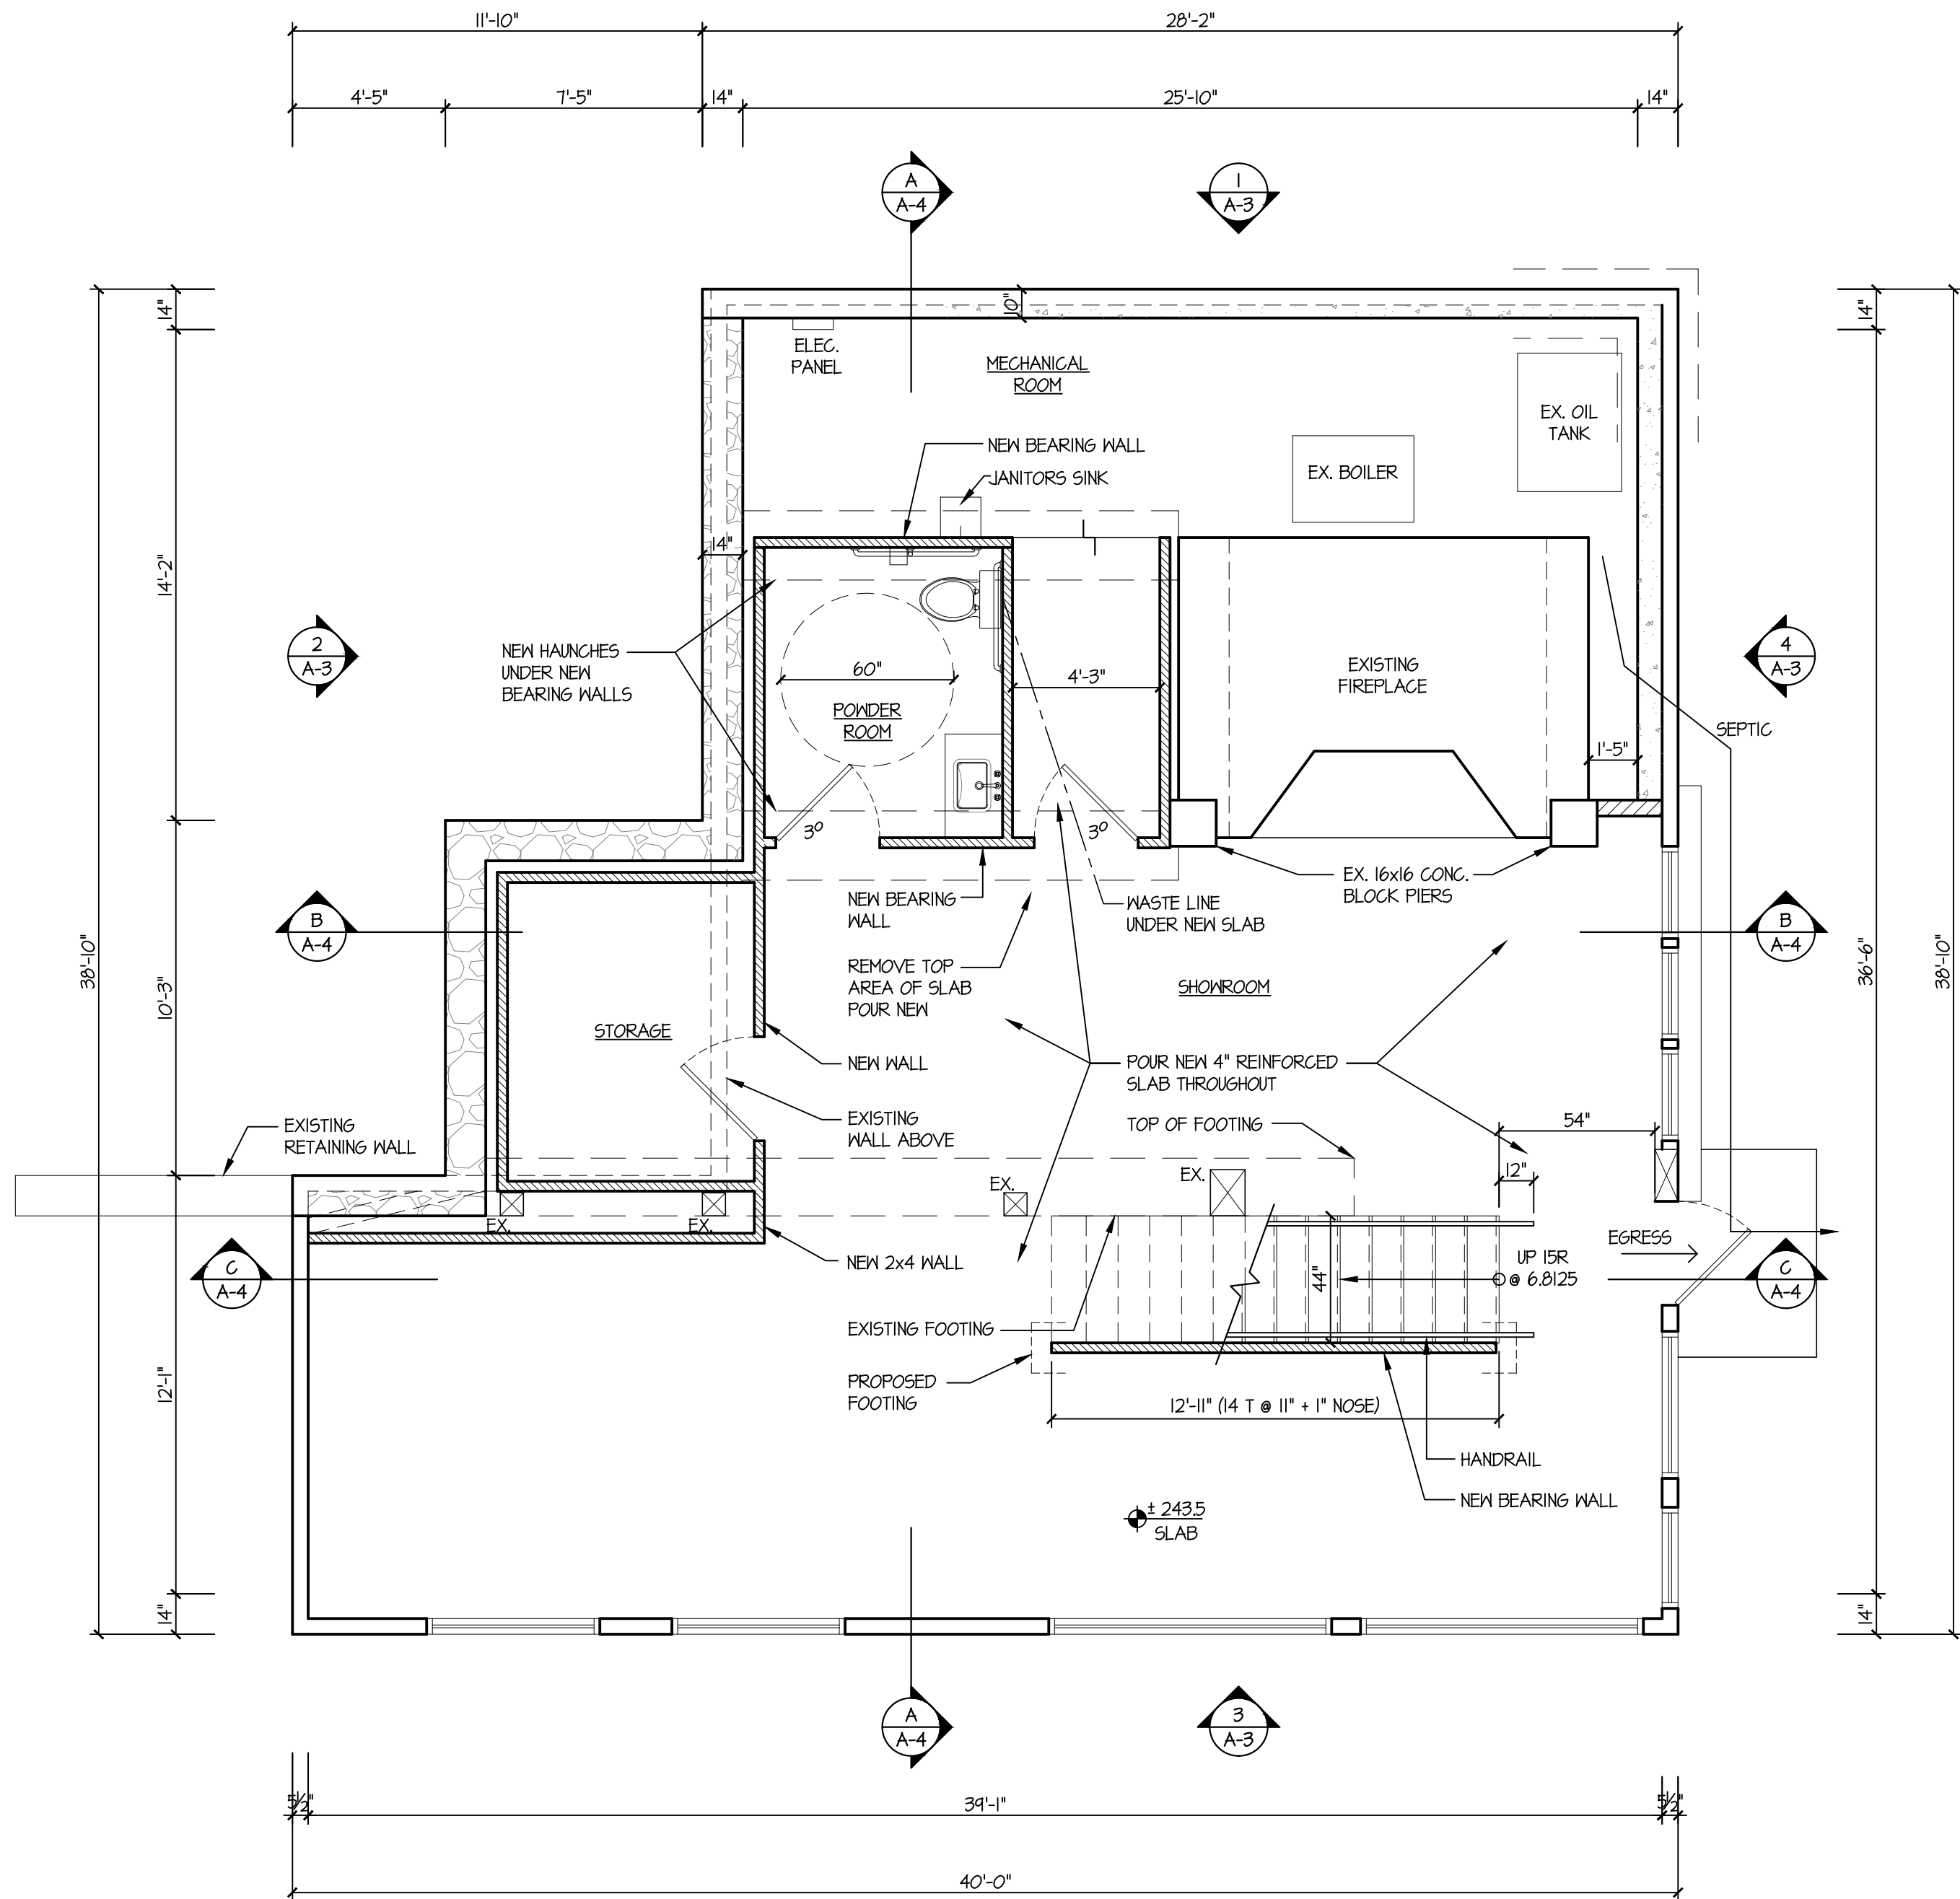

THIS DOCUMENT AND THE IDEAS AND DESIGN INCORPORATED HEREIN IS AN INSTRUMENT OF PROFESSIONAL SERVICE AND THE PROPERTY OF ROBERT STORM ARCHITECT AND IS NOT TO BE USED IN WHOLE OR IN PART FOR ANY EXTENSION OF THIS PROJECT OR FOR ANY OTHER PROJECT WITHOUT THE WRITTEN AUTHORIZATION OF ROBERT STORM ARCHITECT.

Issued For	Date
Base Drawings	08/16/19
Design Development	08/23/19
Working Drawings 50%	09/12/19
Attorney Meeting	10/02/19
Update	01/14/2020

EXISTING WALL
PROPOSED WALL

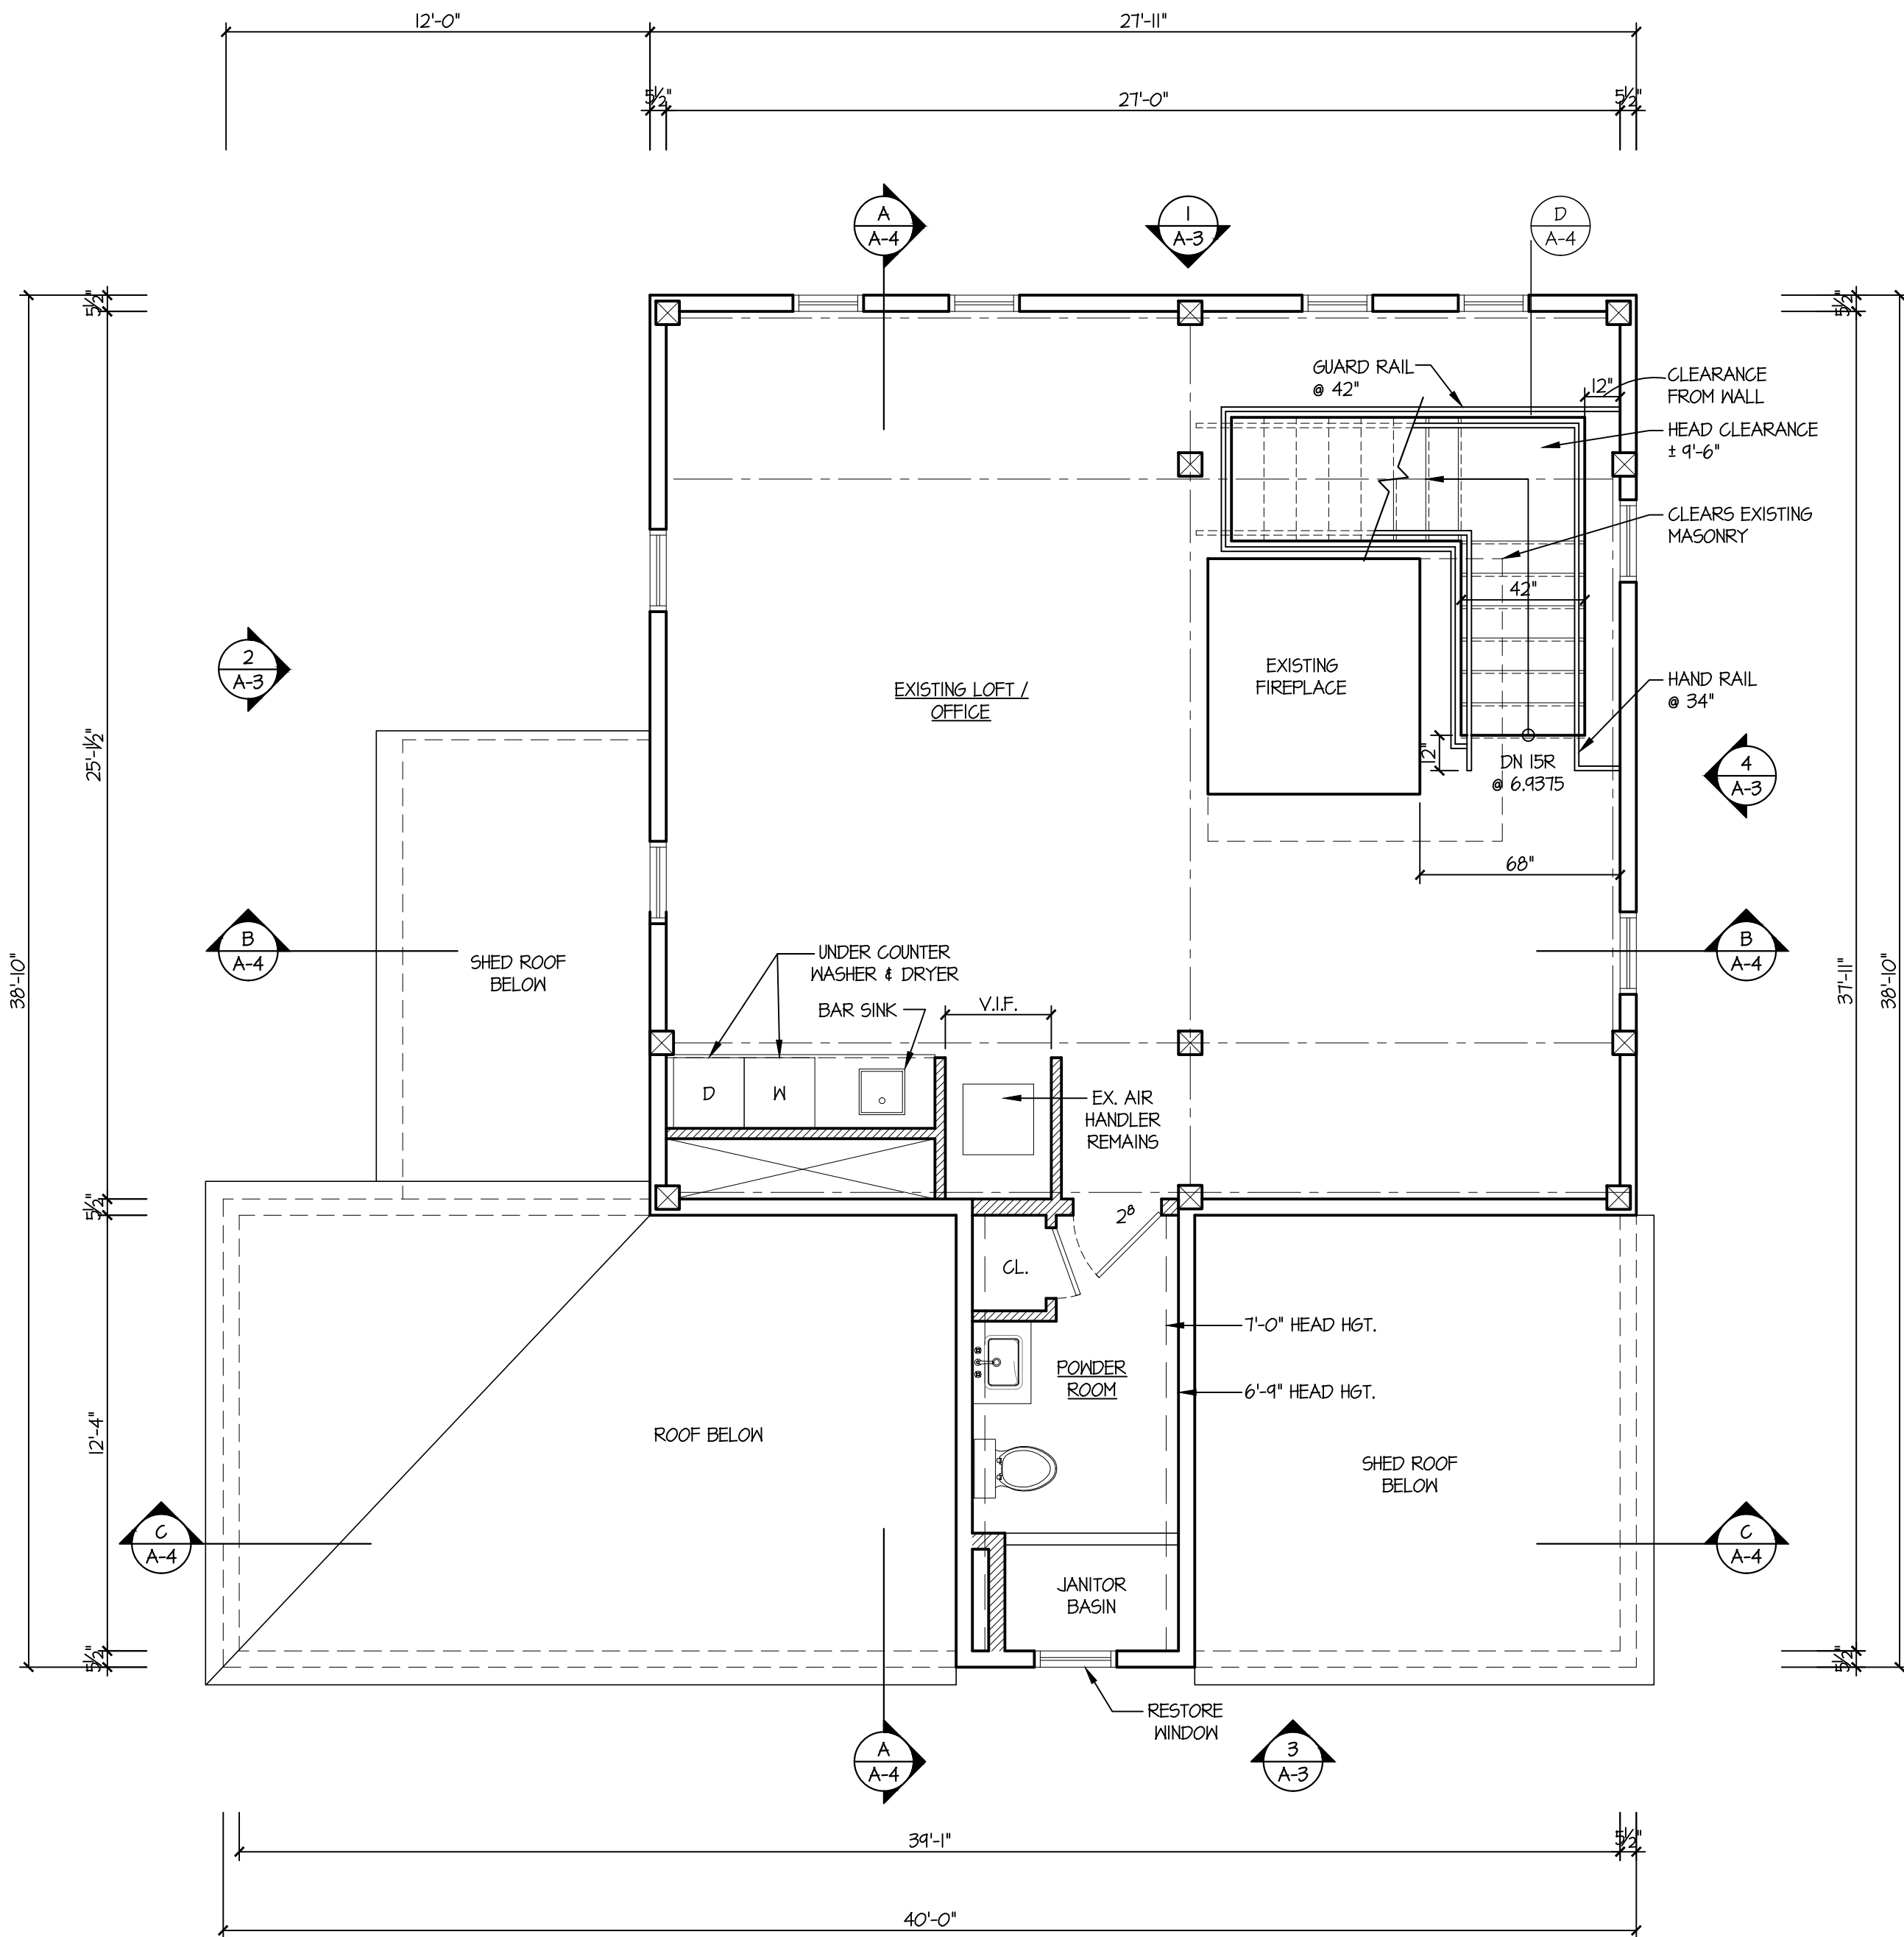


2 SECOND FLOOR PLAN
A-2 SCALE 1/4" = 1'-0"

NO FOOTPRINT CHANGE PROPOSED

40 SF	STAIR
40 SF	CHIMNEY
70 SF	POWDER ROOM / JANITOR
600 SF	EXISTING LOFT / OFFICE
750 SF	TOTAL

+ 100 SF/OCCUPANT = 6 PEOPLE

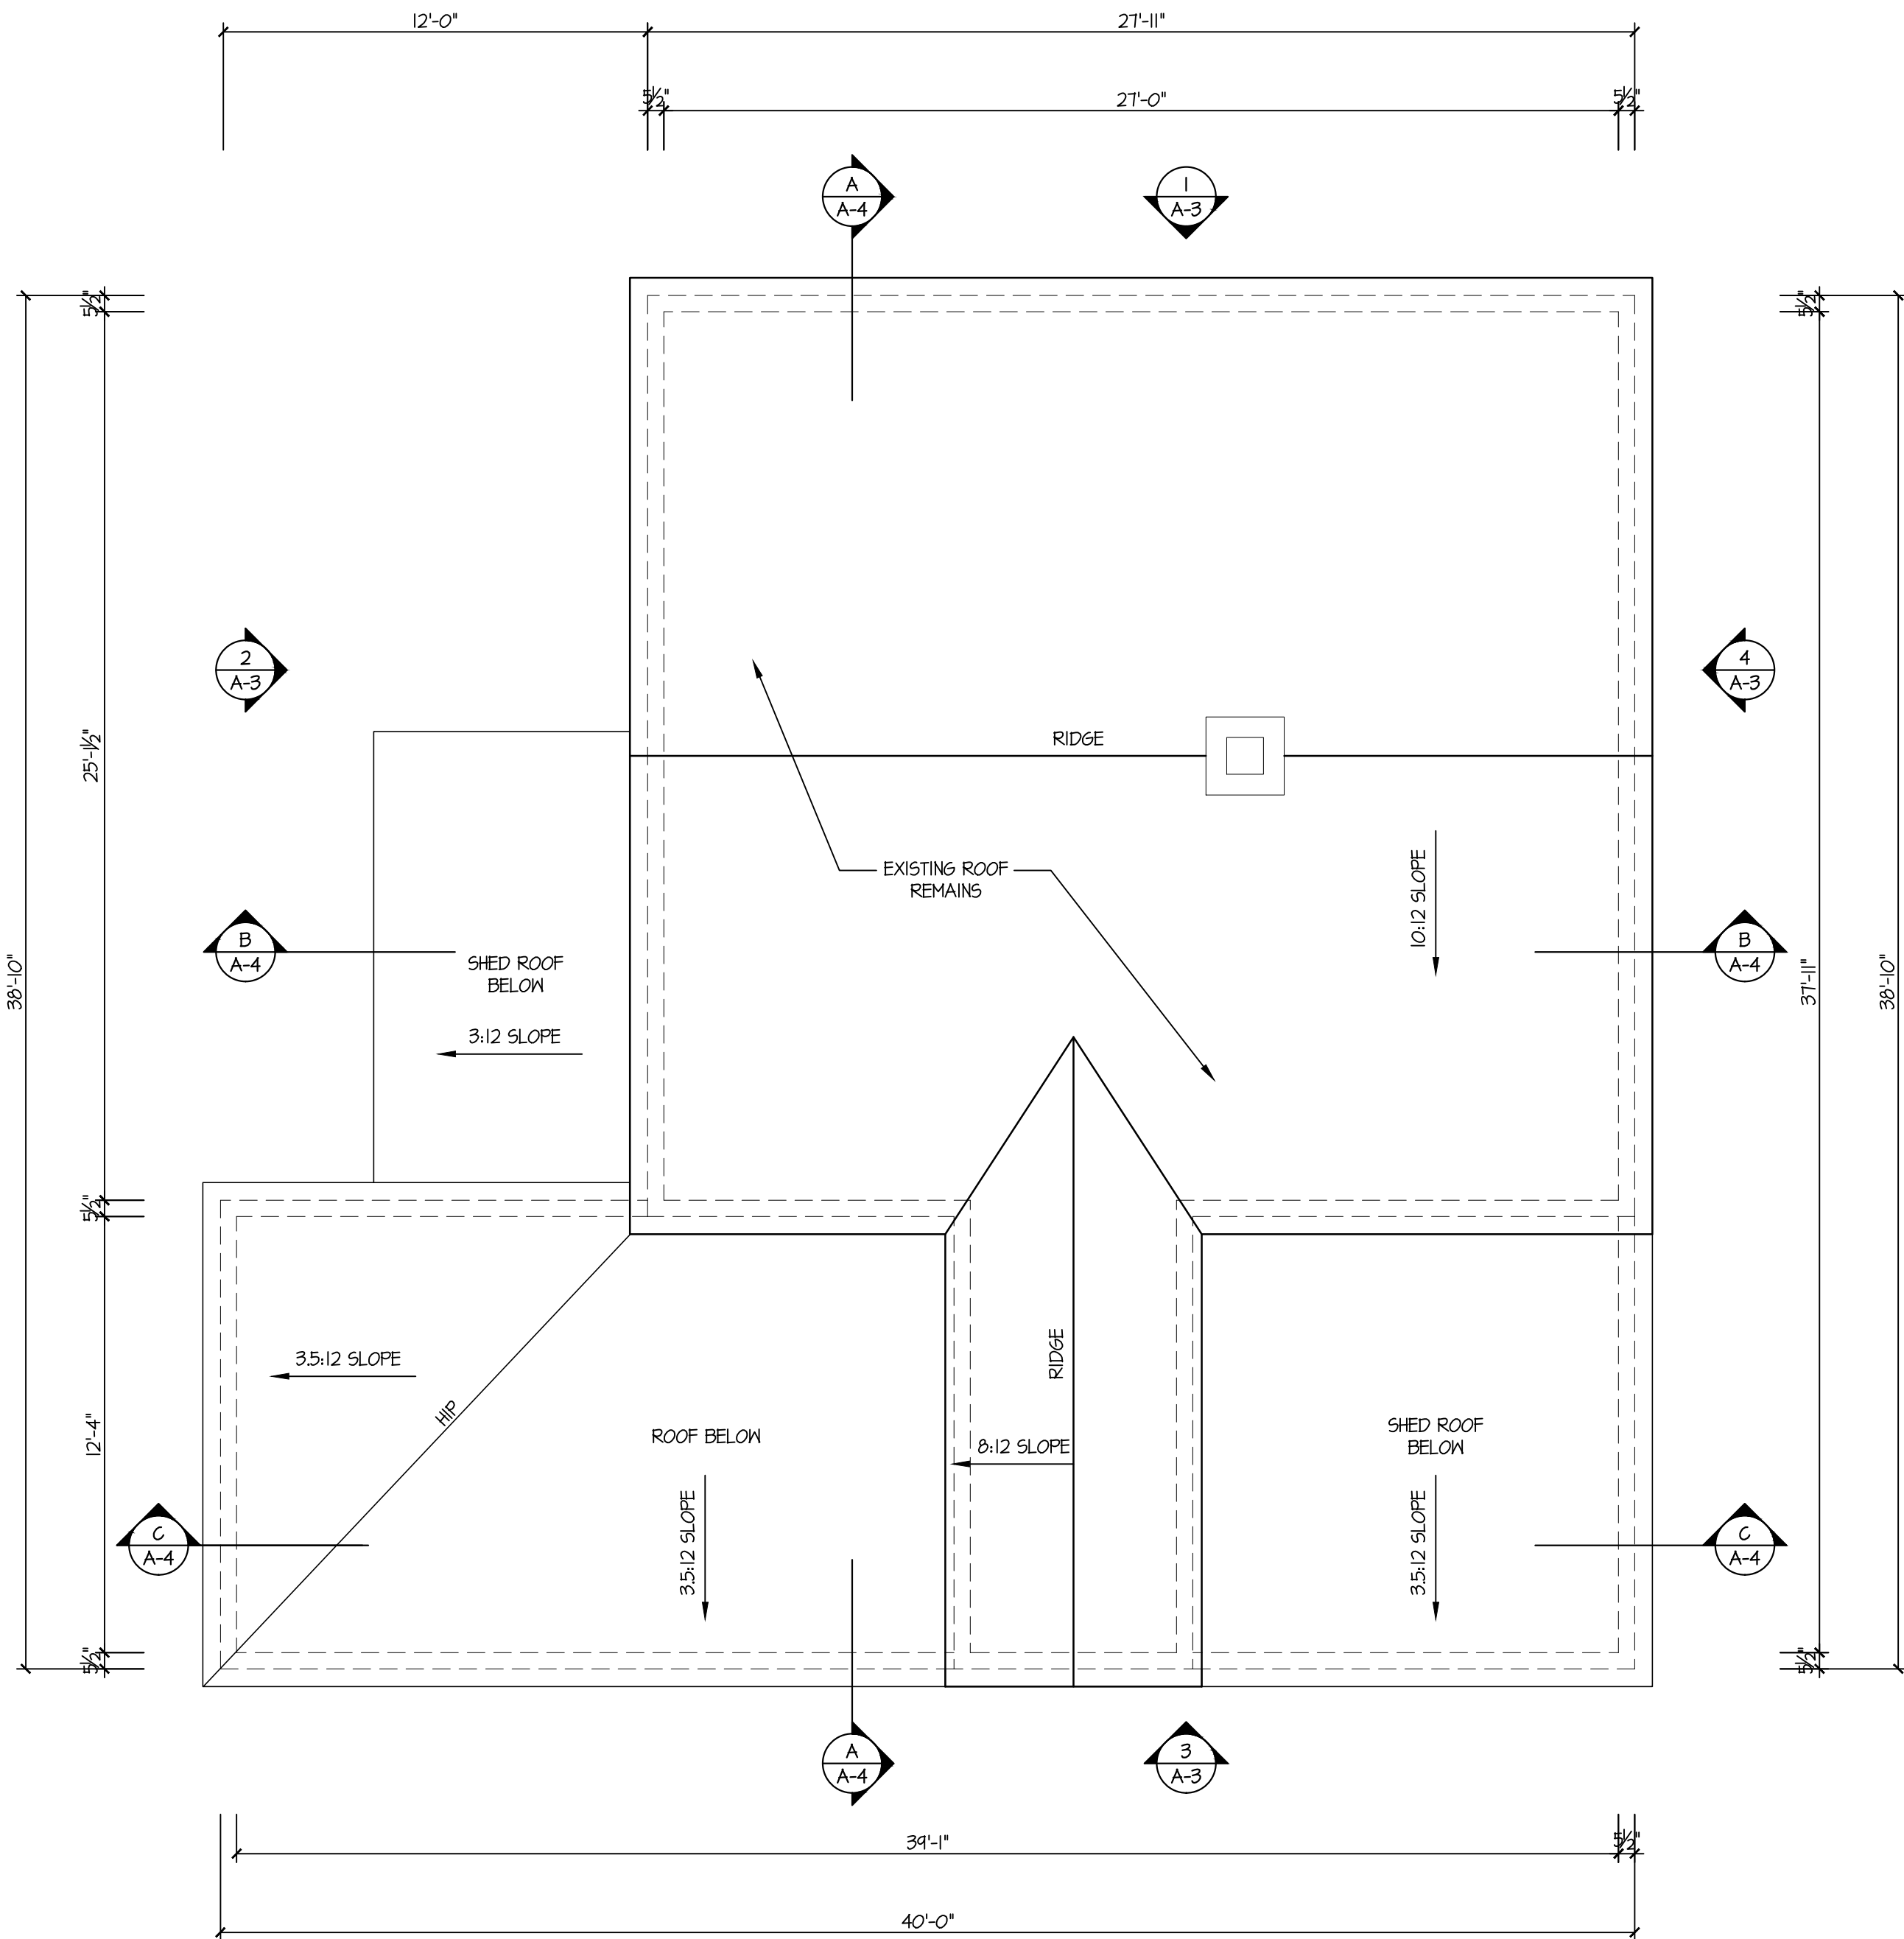

3 ROOF PLAN
A-2 SCALE 1/4" = 1'-0"

NO FOOTPRINT CHANGE PROPOSED

NOT FOR
CONSTRUCTION

ROBERT STORM
ARCHITECTS

PHONE 203-222-9055
315 MAIN STREET WESTPORT, CT 06880


BRUCE'S MARBLE
& GRANITE
516 DANBURY ROAD
WILTON, CT

Title:
PROPOSED
SECOND FLOOR
PLAN & ROOF
PLAN
Job No.: 1925
Date: Aug. 13, 2019
Scale: AS NOTED


A-2

THIS DOCUMENT AND THE IDEAS AND DESIGN INCORPORATED HEREIN IS AN INSTRUMENT OF PROFESSIONAL SERVICE AND THE PROPERTY OF ROBERT STORM ARCHITECT AND IS NOT TO BE USED IN WHOLE OR IN PART FOR ANY EXTENSION OF THIS PROJECT OR FOR ANY OTHER PROJECT WITHOUT THE WRITTEN AUTHORIZATION OF ROBERT STORM ARCHITECT.


Issued For	Date
Base Drawings	08/16/19
Design Development	08/23/19
Working Drawings 50%	09/12/19
Attorney Meeting	10/02/19
Update	01/14/2020

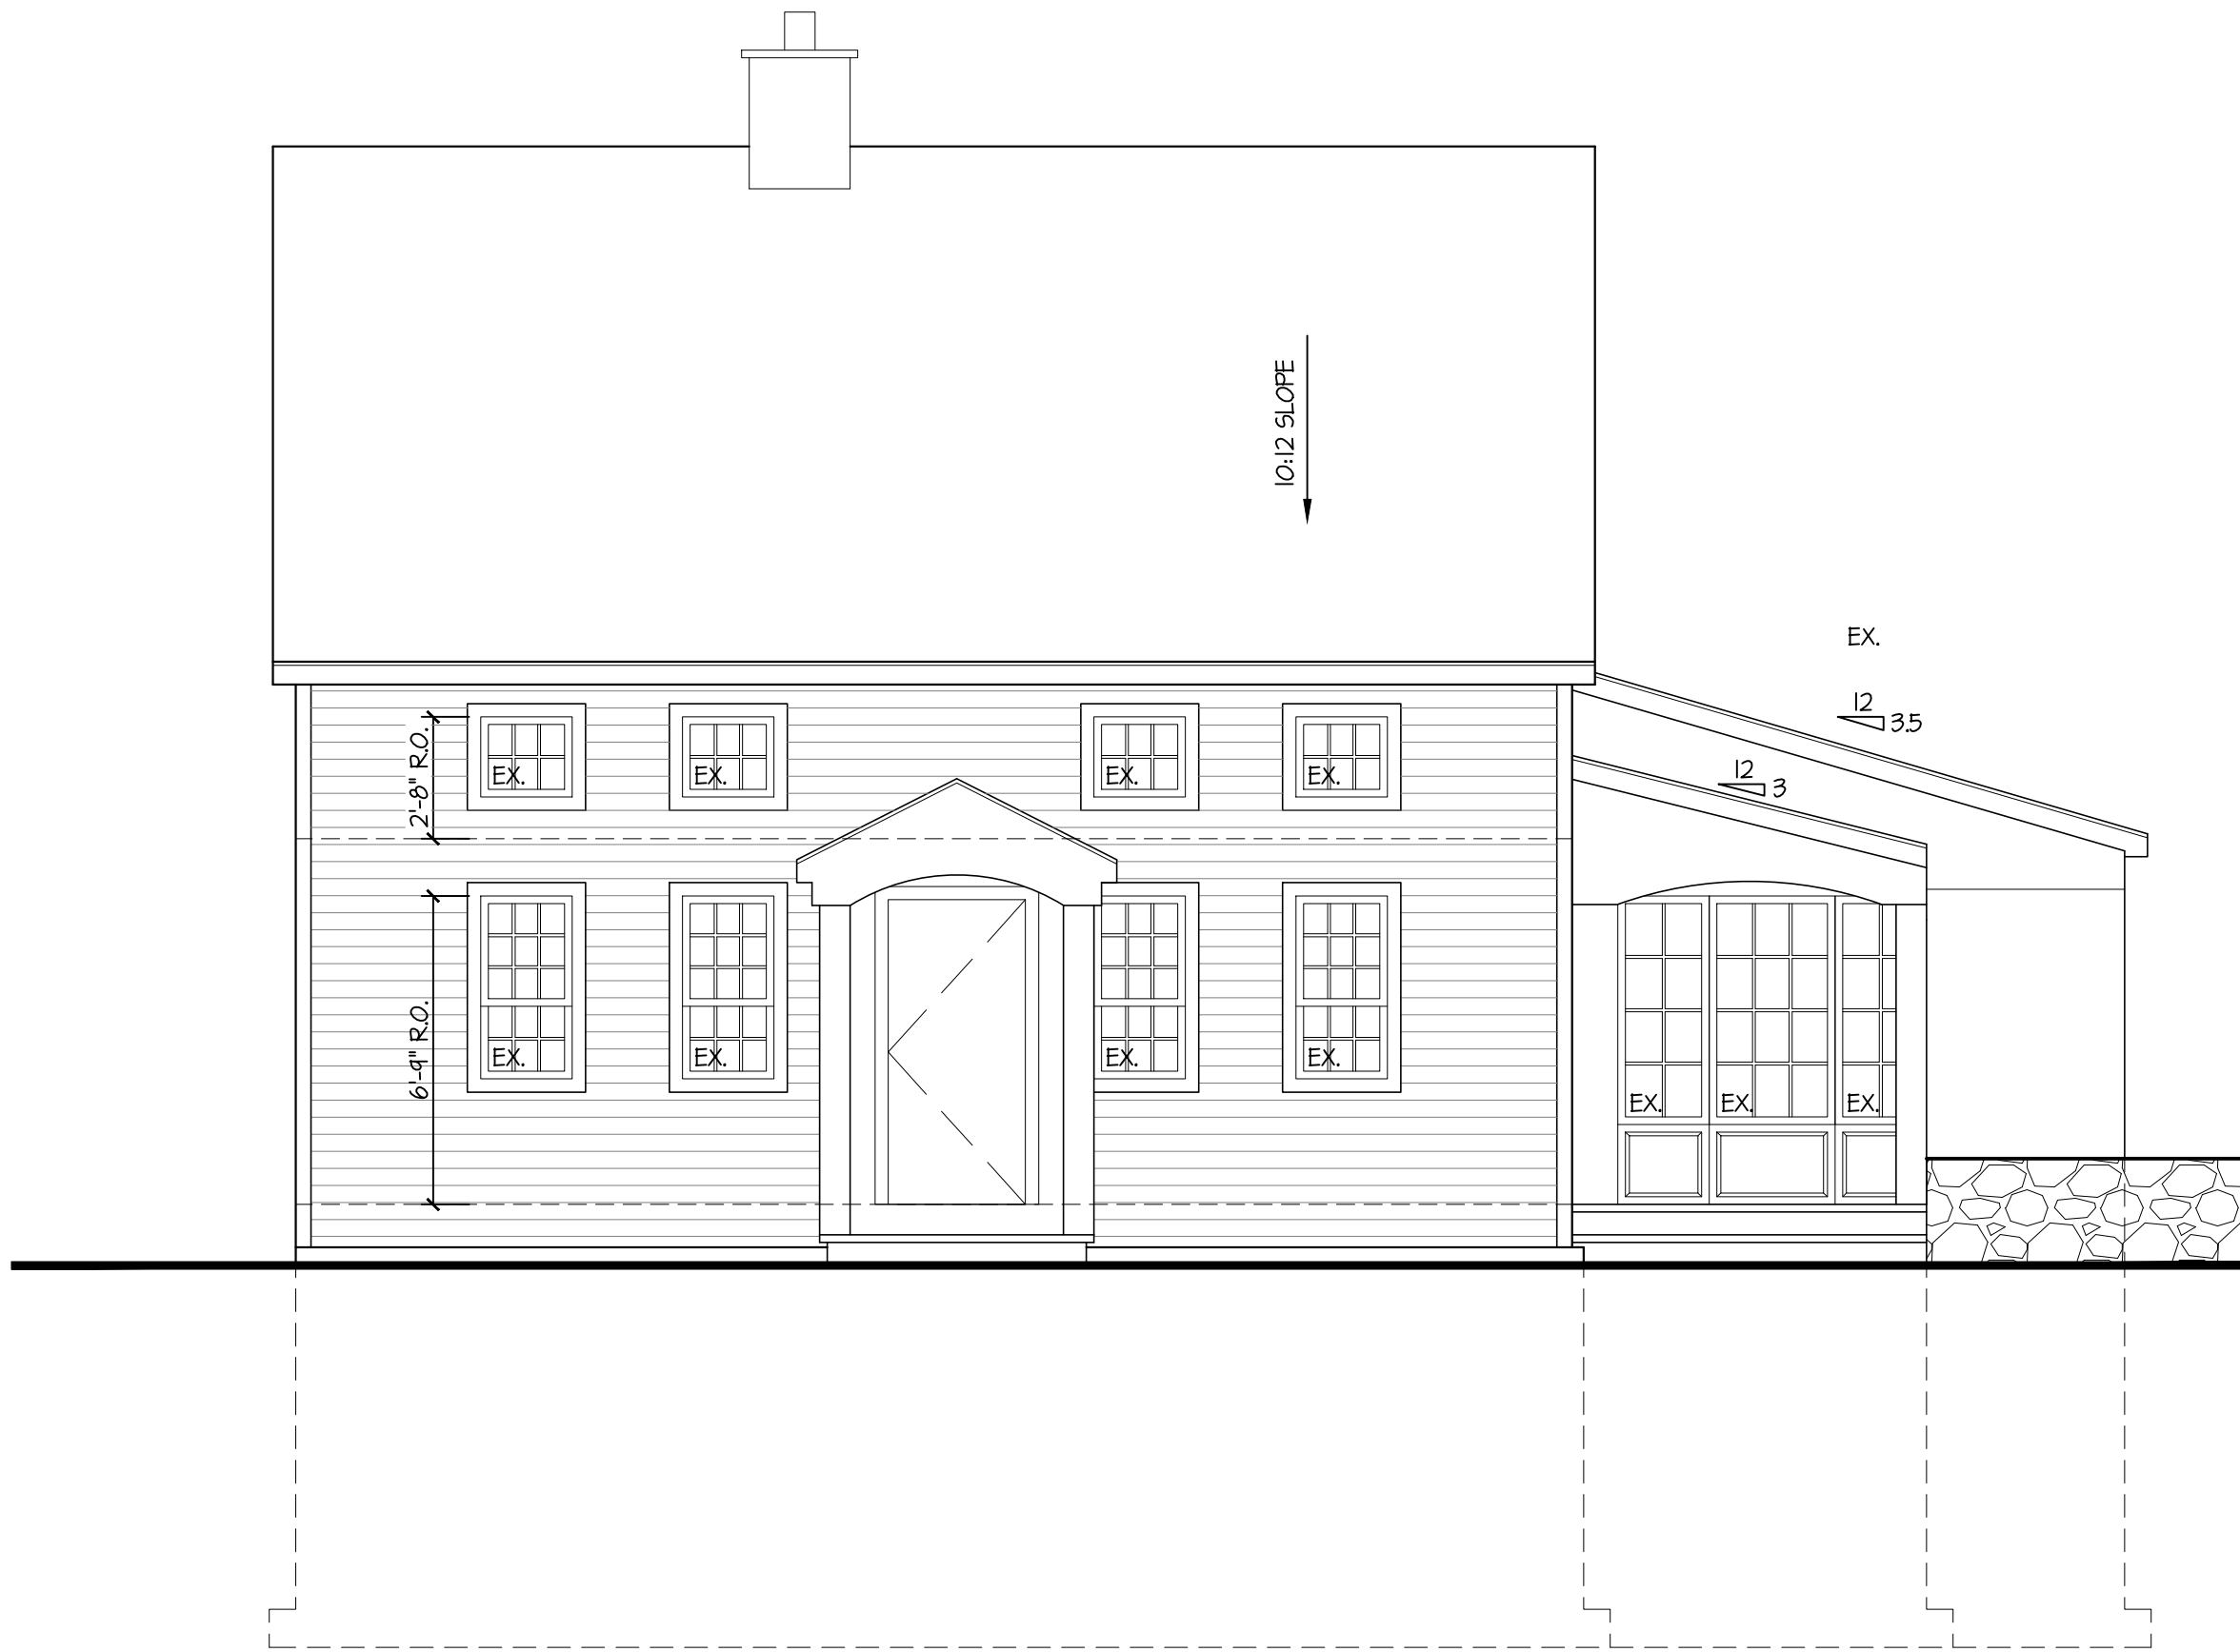


1 FRONT ELEVATION
SCALE 1/4" = 1'-0"
NO CHANGE PROPOSED

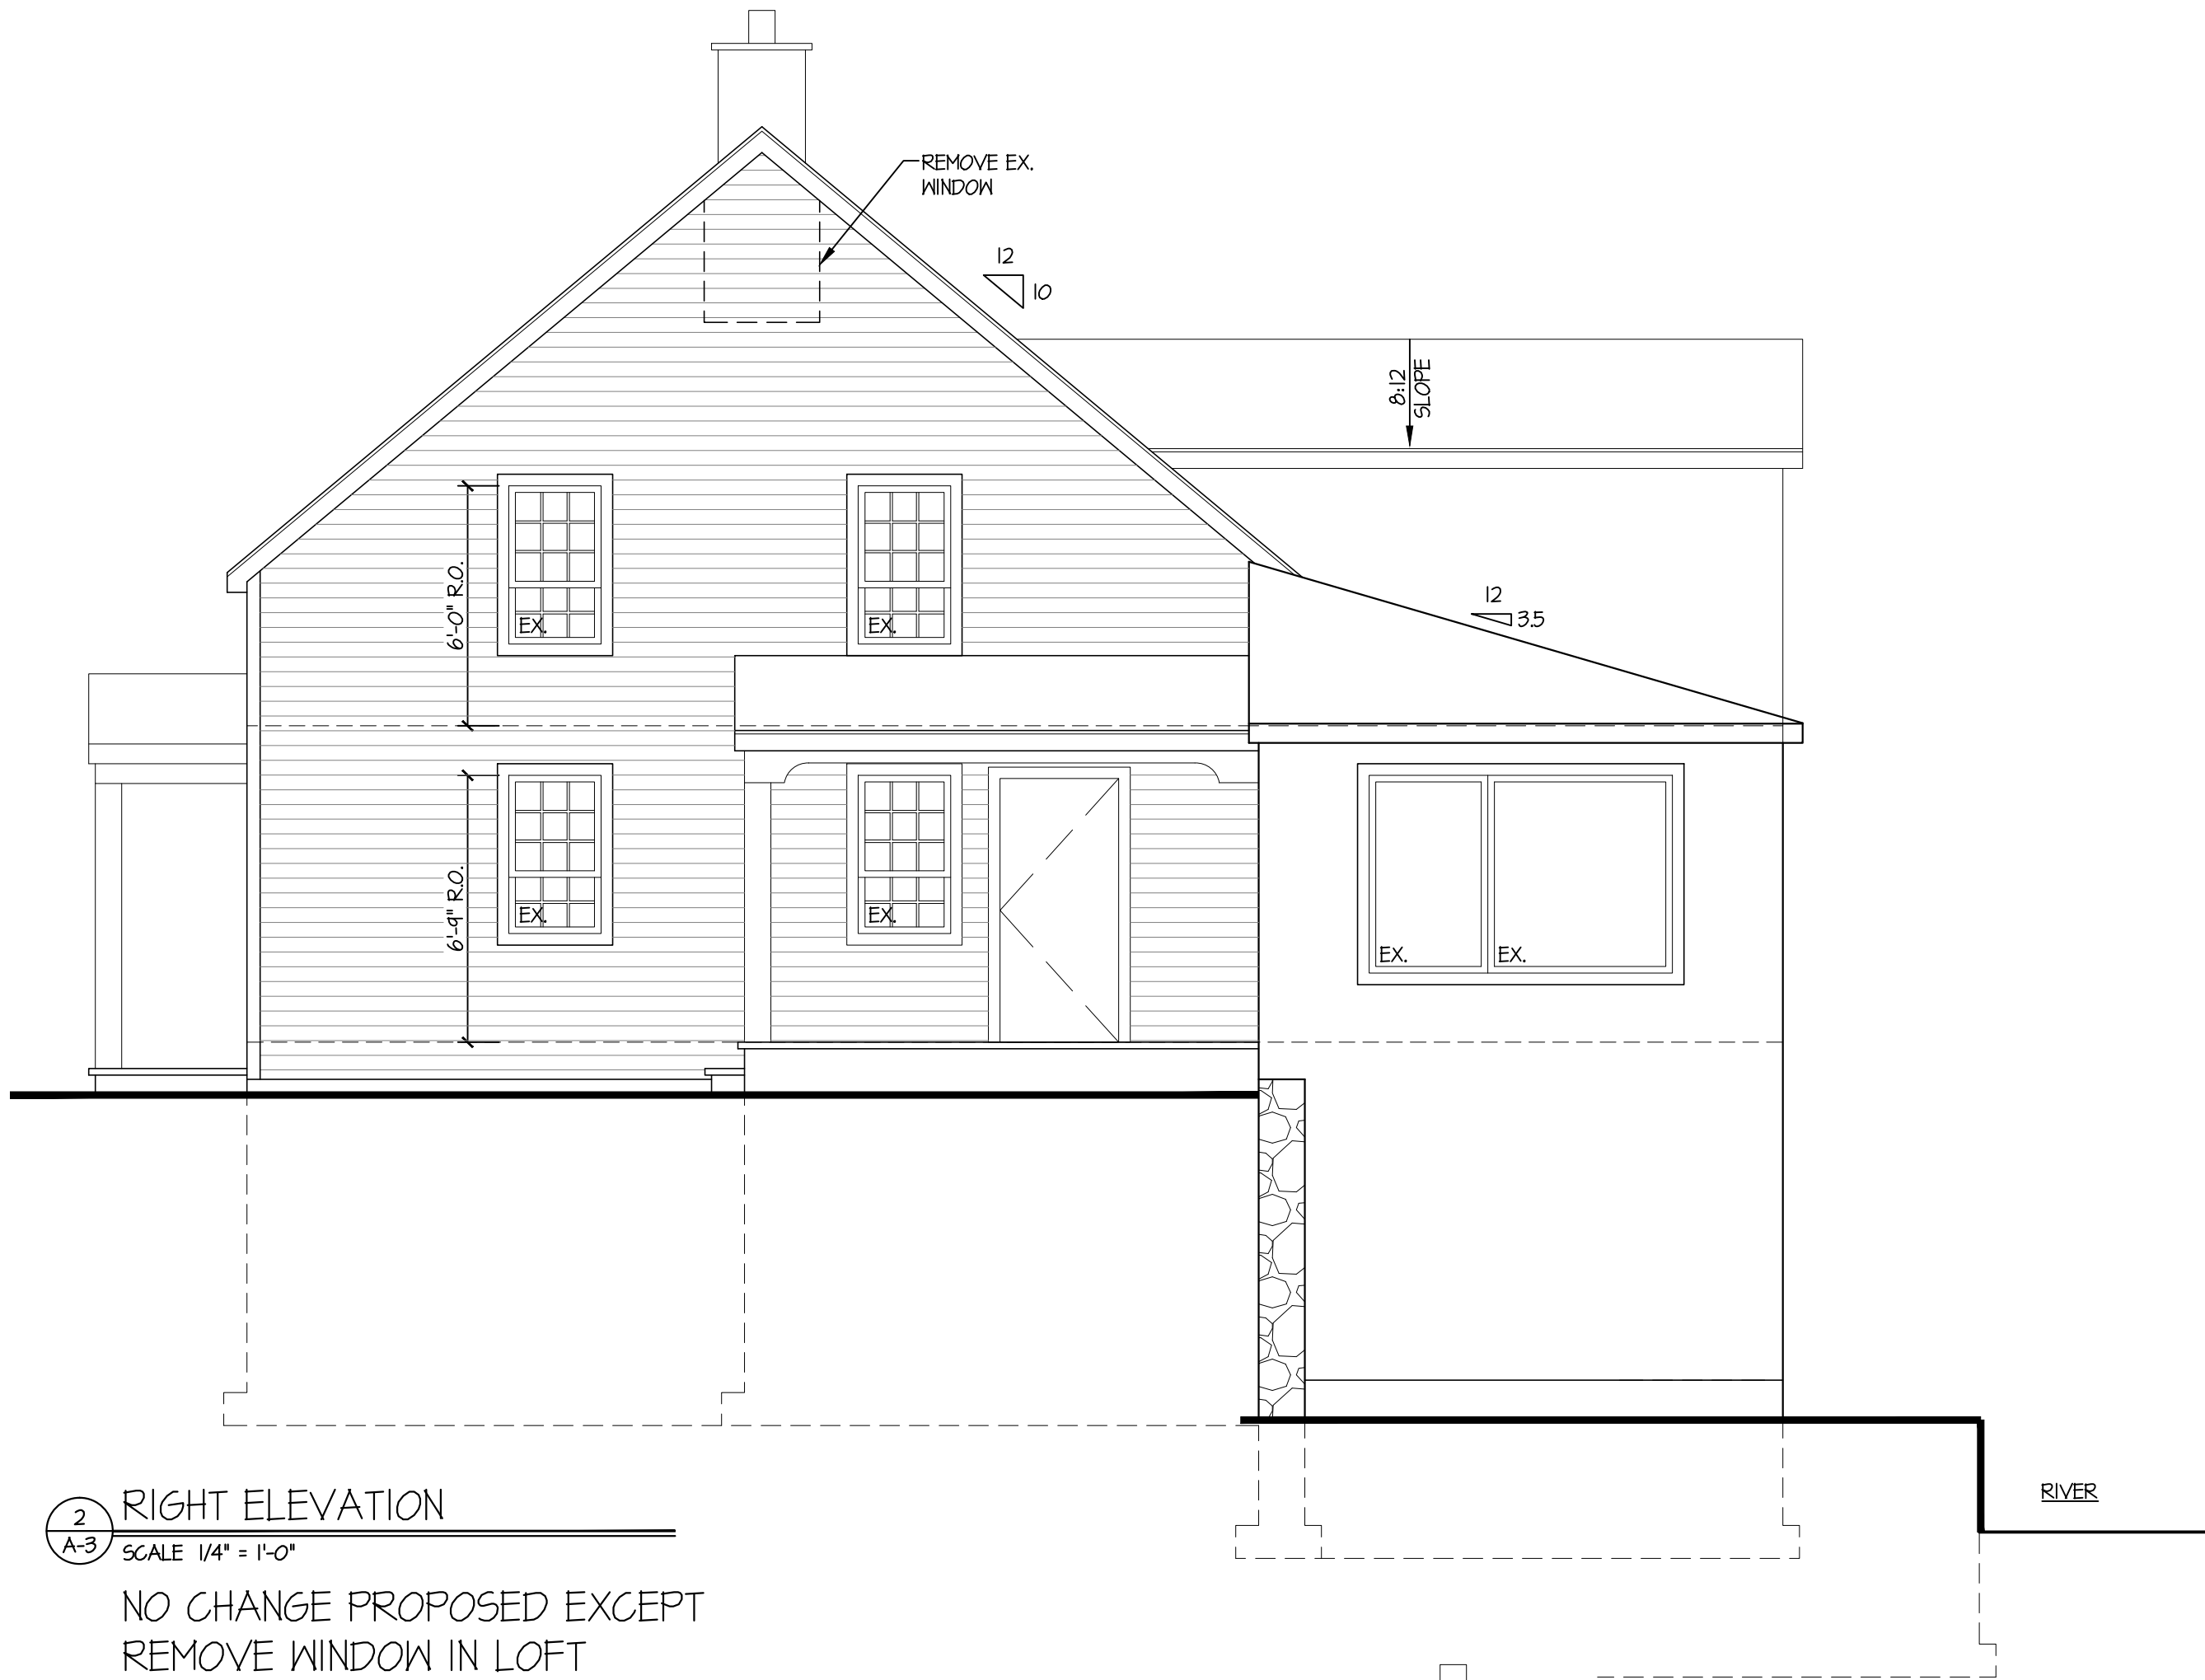

2 RIGHT ELEVATION
SCALE 1/4" = 1'-0"
NO CHANGE PROPOSED EXCEPT
REMOVE WINDOW IN LOFT

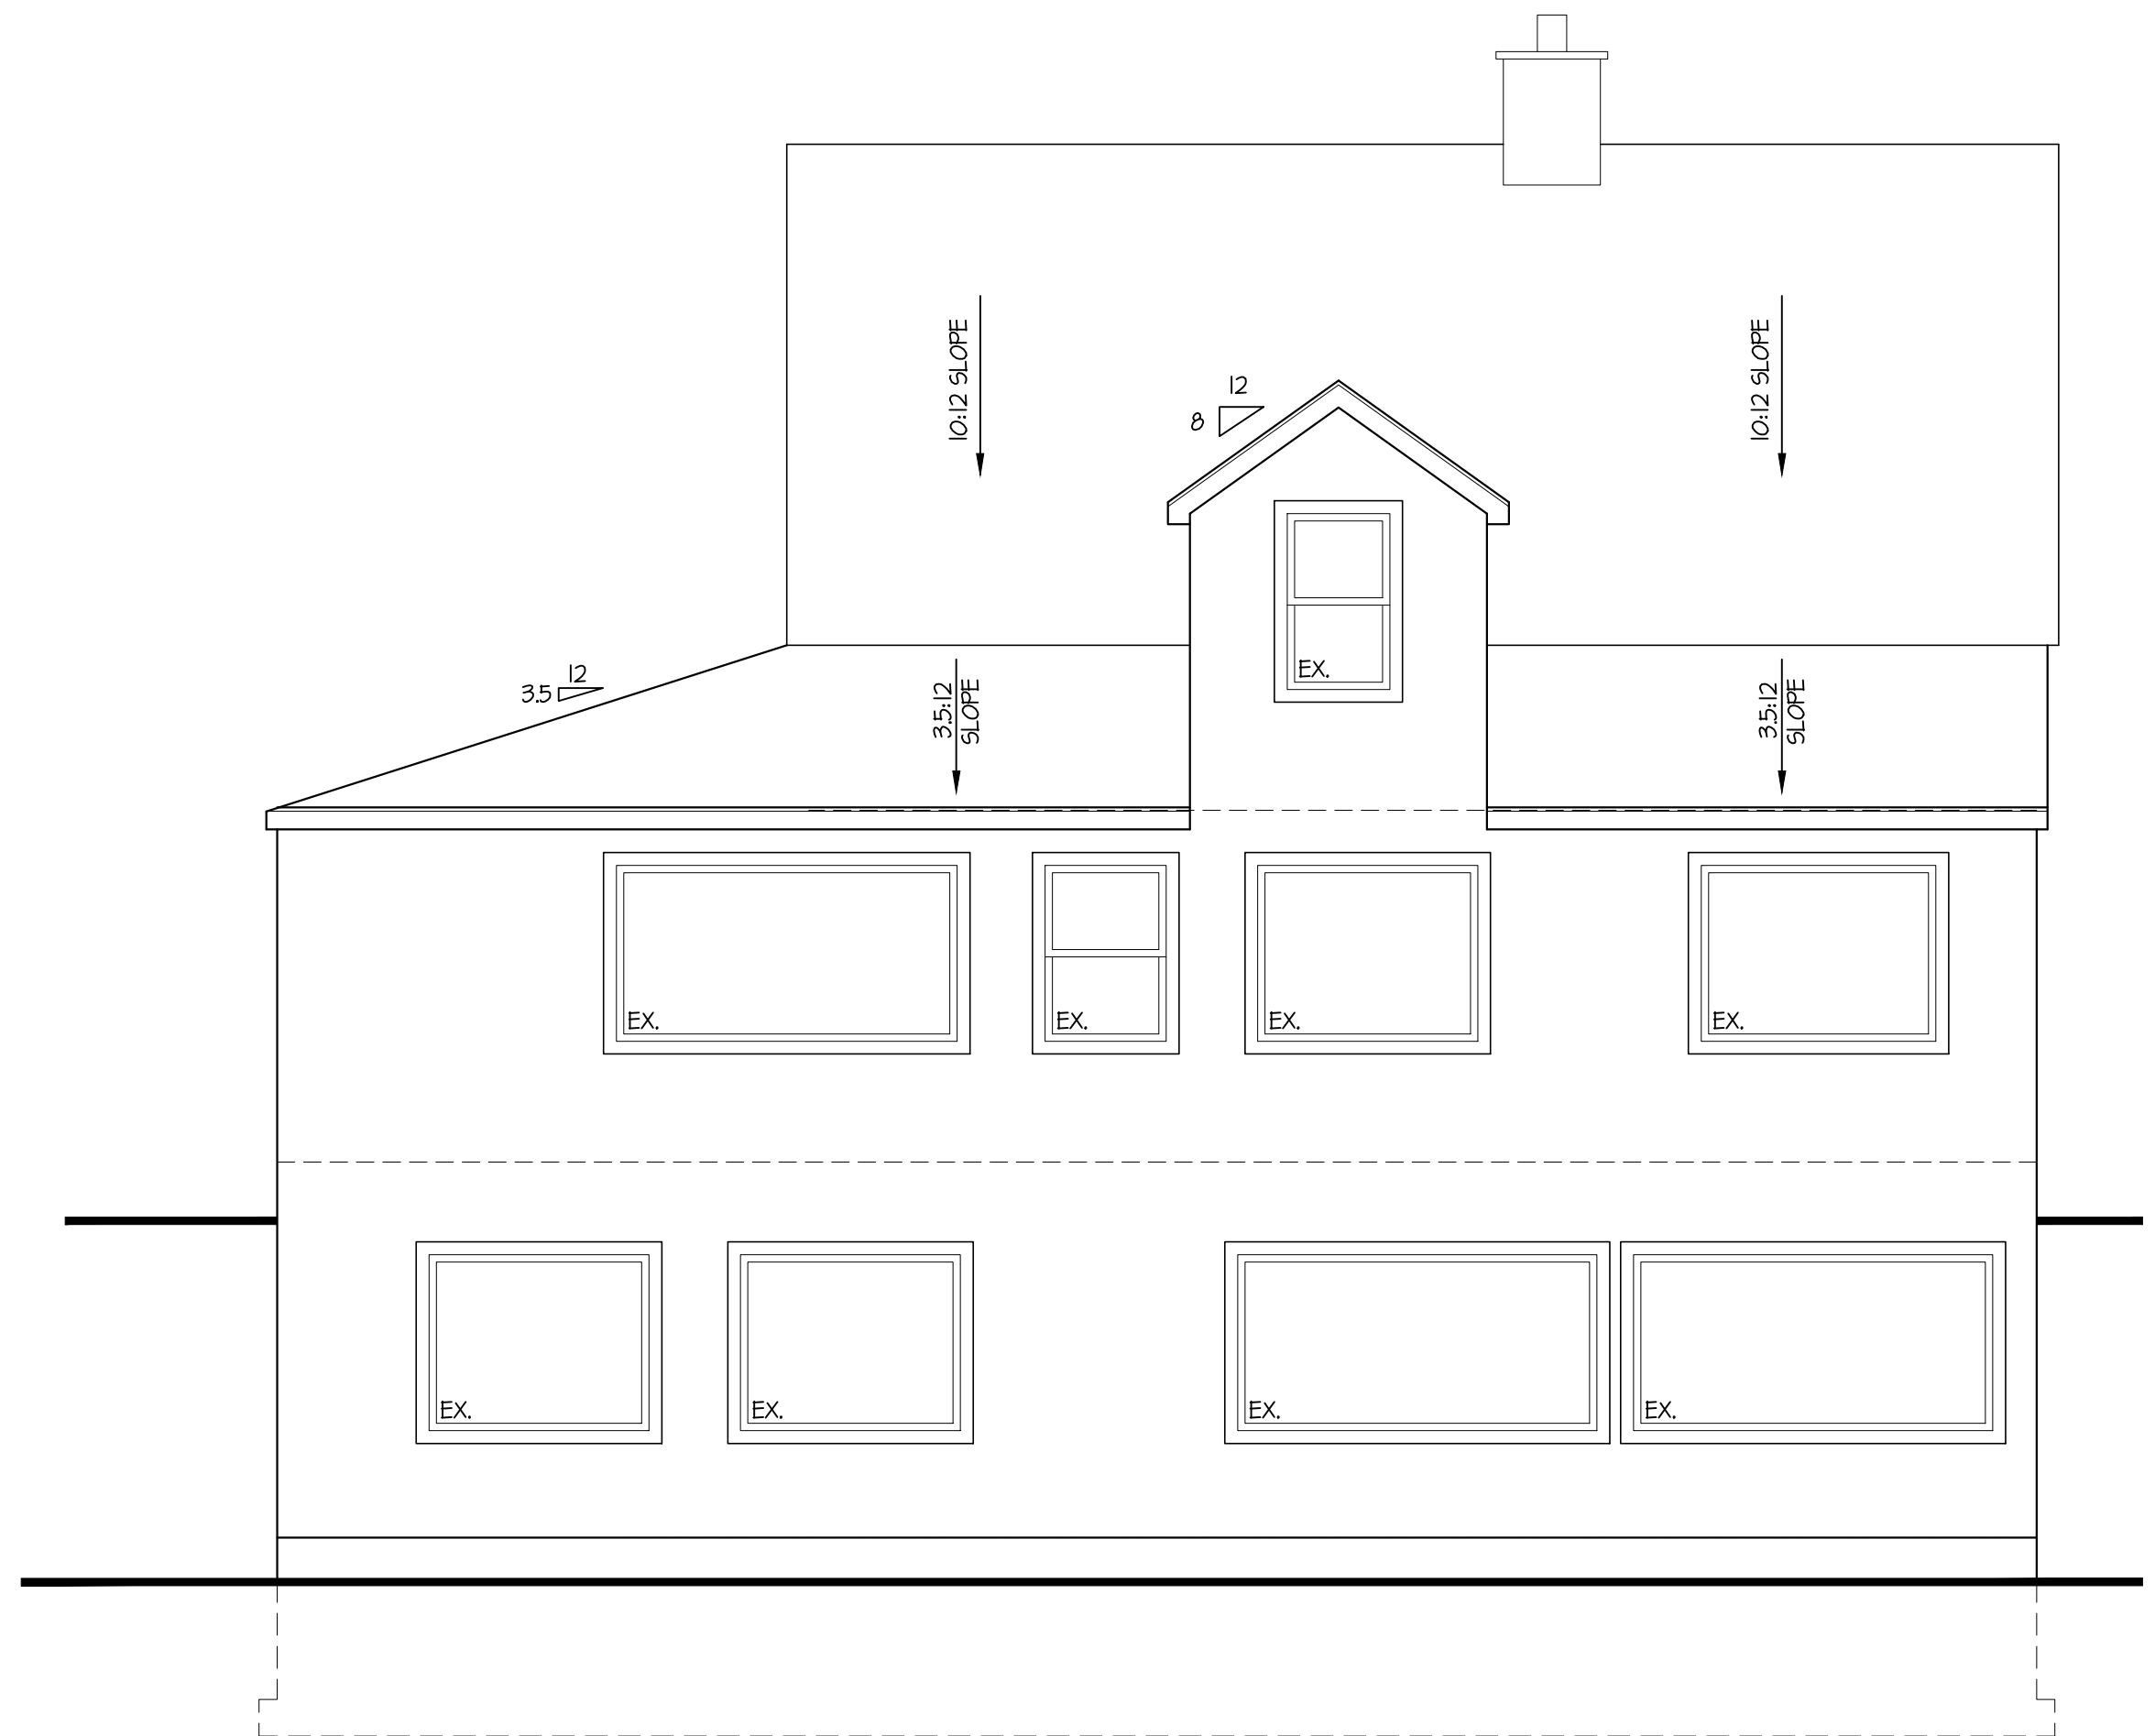

3 REAR ELEVATION
SCALE 1/4" = 1'-0"
NO CHANGE PROPOSED

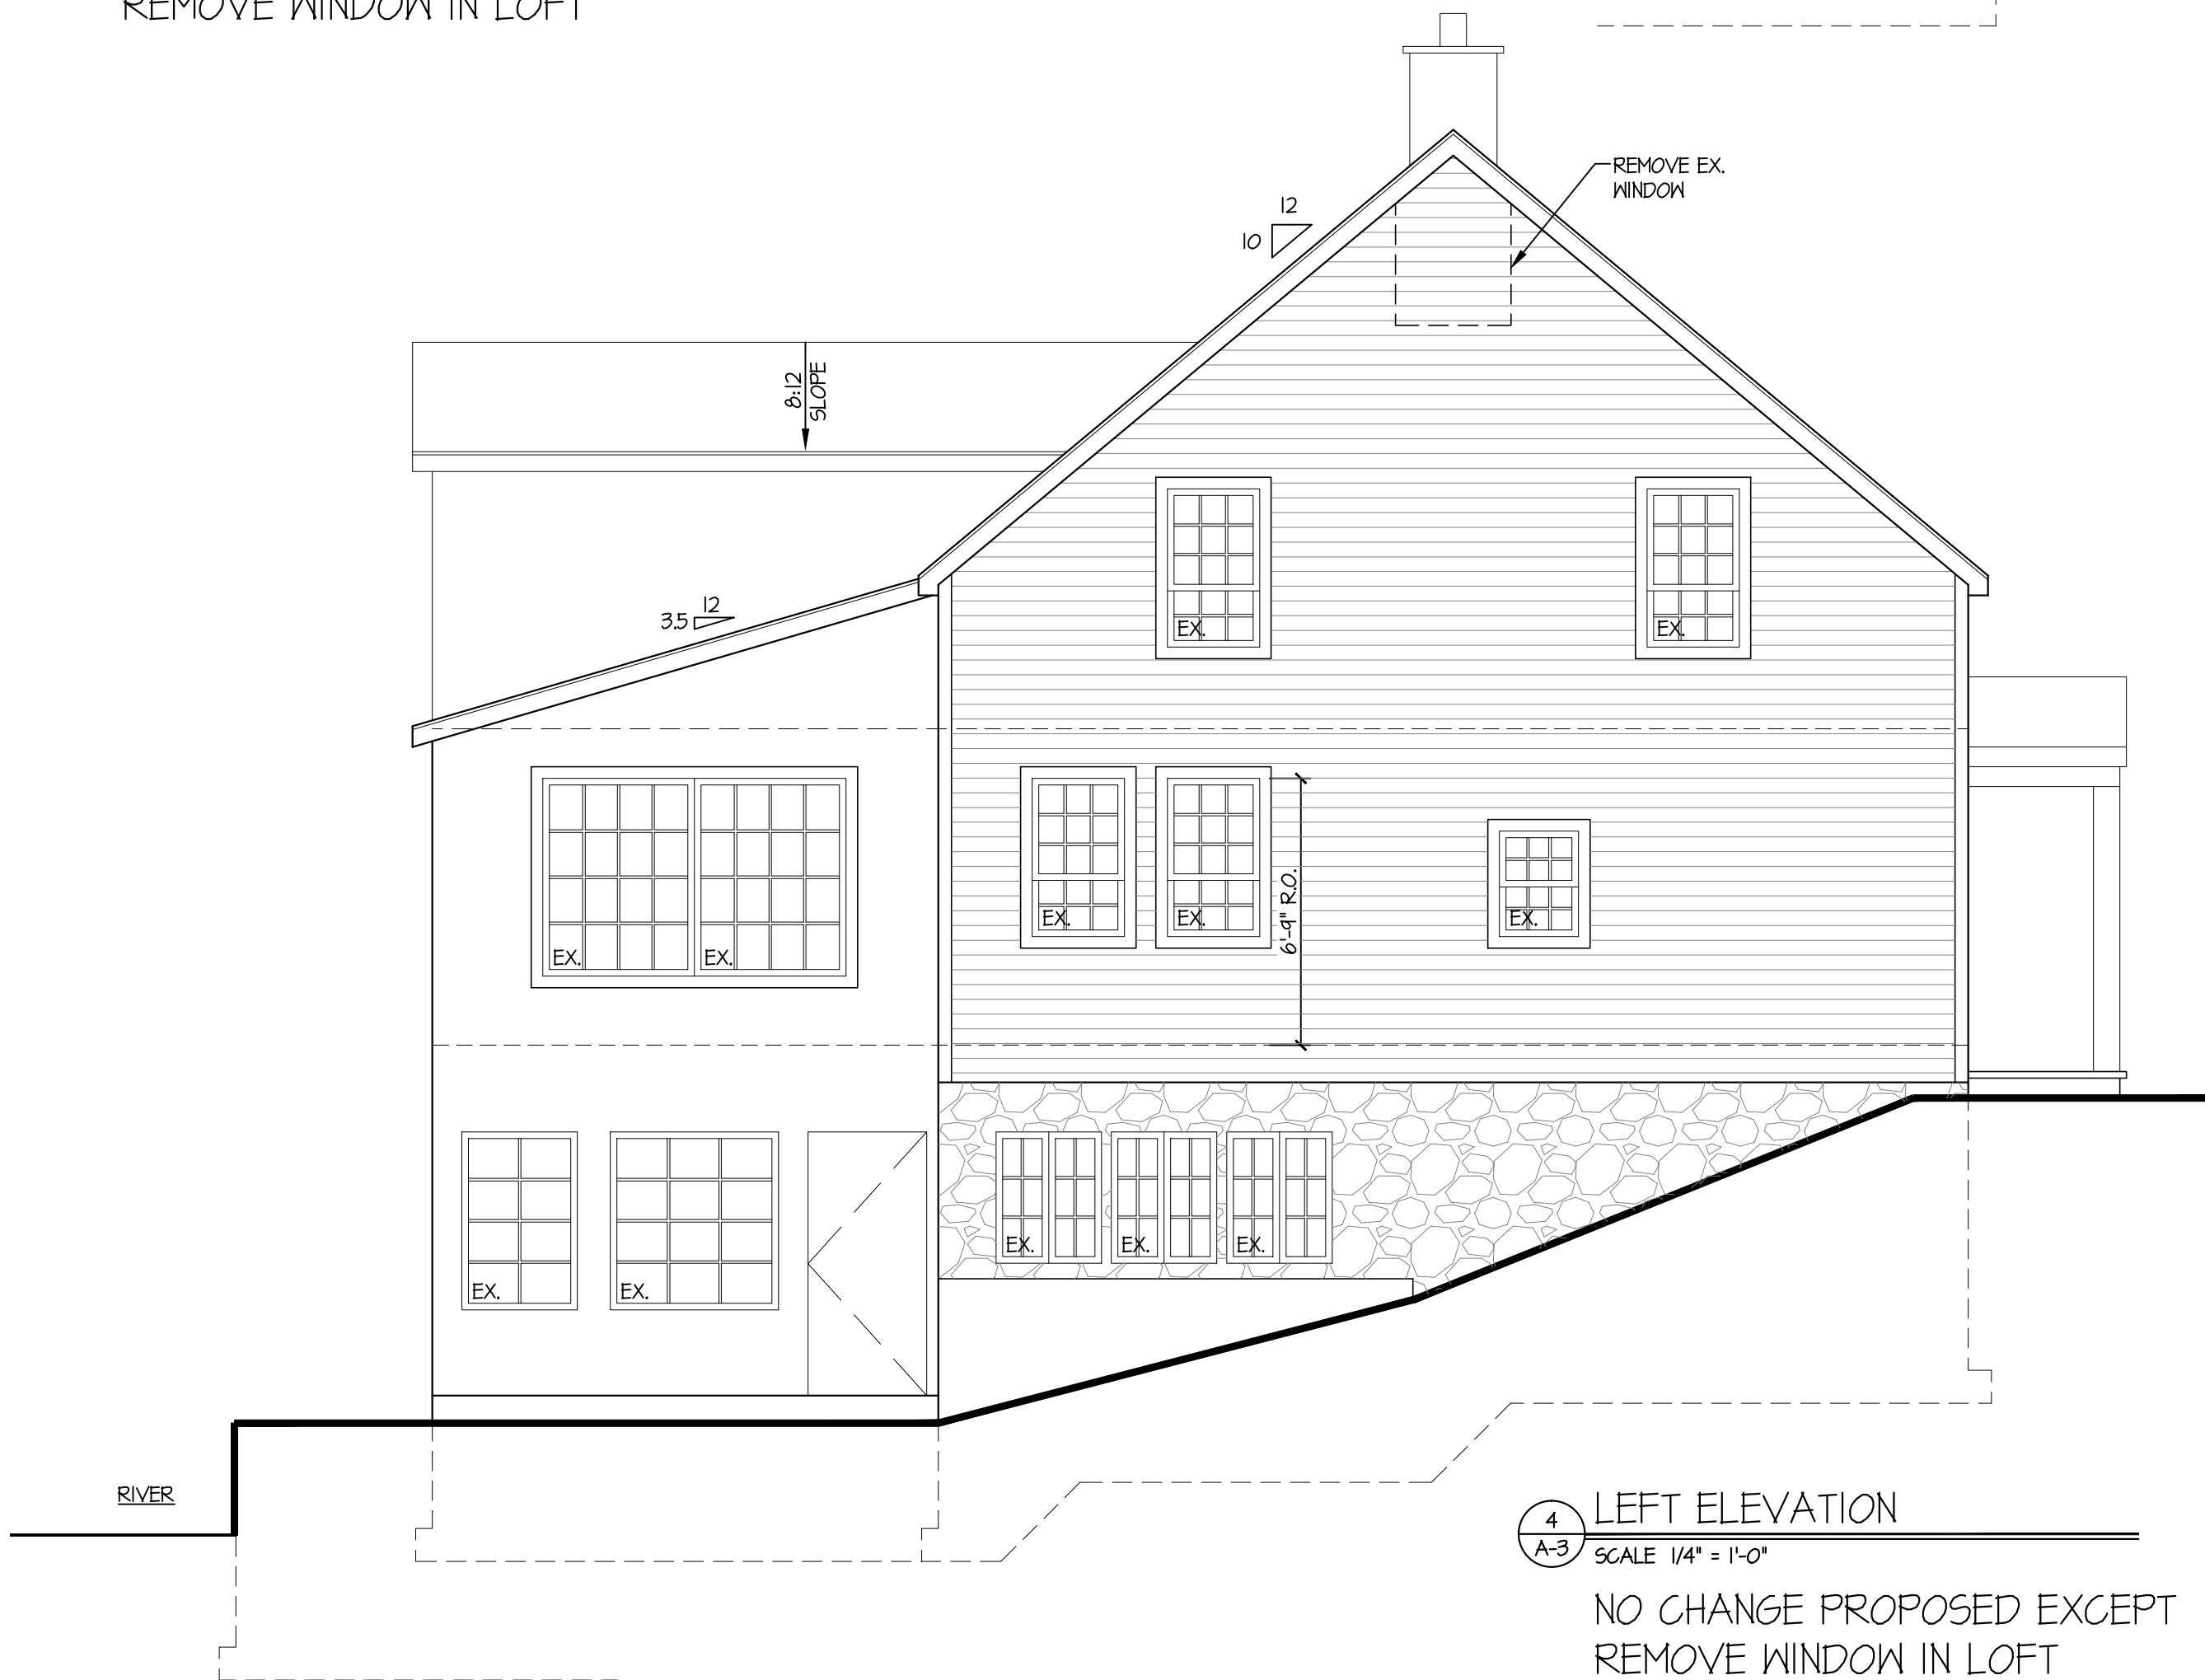

4 LEFT ELEVATION
SCALE 1/4" = 1'-0"
NO CHANGE PROPOSED EXCEPT
REMOVE WINDOW IN LOFT

NOT FOR
CONSTRUCTION

ROBERT STORM
ARCHITECTS

PHONE 203-222-9055
315 MAIN STREET WESTPORT, CT 06880

BRUCE'S MARBLE
& GRANITE
516 DANBURY ROAD
WILTON, CT

Title:

PROPOSED
ELEVATIONS

Job No.: 1925


Date: Aug. 13, 2019

Scale: AS NOTED


A-3

THIS DOCUMENT AND THE IDEAS AND DESIGN INCORPORATED HEREIN IS AN INSTRUMENT OF PROFESSIONAL SERVICE AND THE PROPERTY OF ROBERT STORM ARCHITECT AND IS NOT TO BE USED IN WHOLE OR IN PART FOR ANY EXTENSION OF THIS PROJECT OR FOR ANY OTHER PROJECT WITHOUT THE WRITTEN AUTHORIZATION OF ROBERT STORM ARCHITECT.

Issued For	Date
Base Drawings	08/16/19
Design Development	08/23/19
Working Drawings 50%	09/12/19
Attorney Meeting	10/02/19
Update	01/14/2020

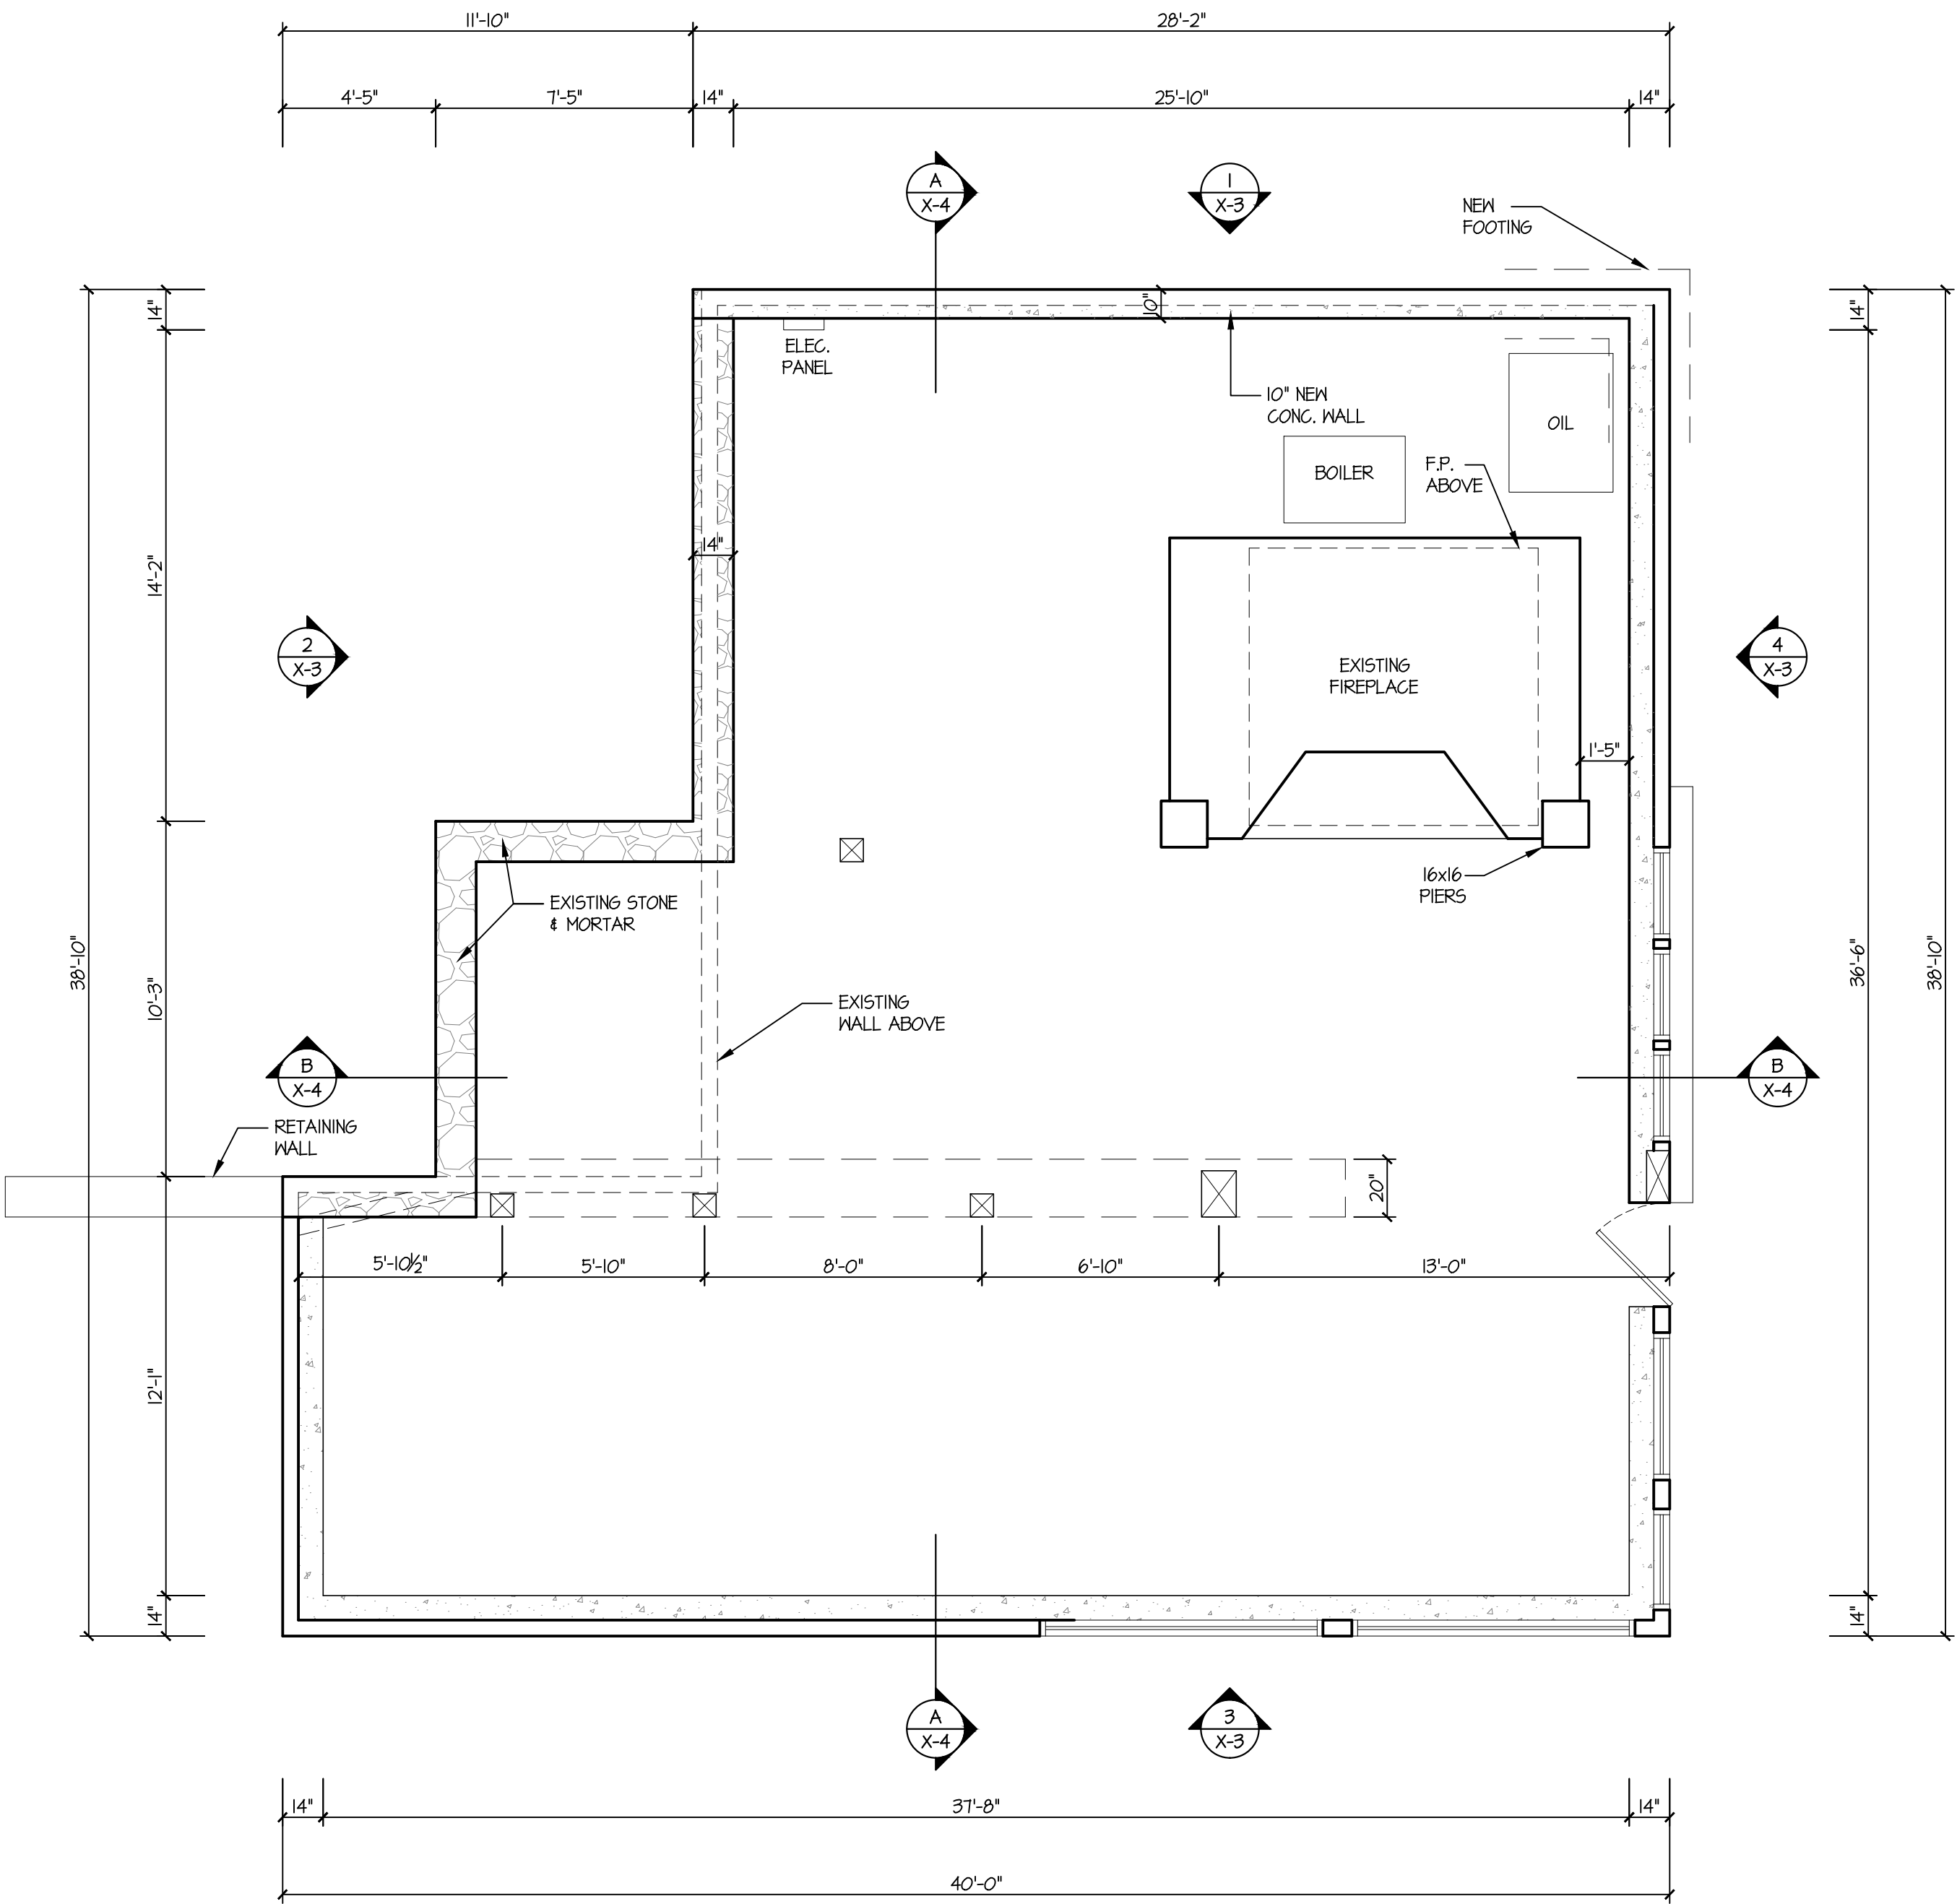

0 EXISTING CELLAR/FOUNDATION PLAN
X-1 SCALE 1/4" = 1'-0"

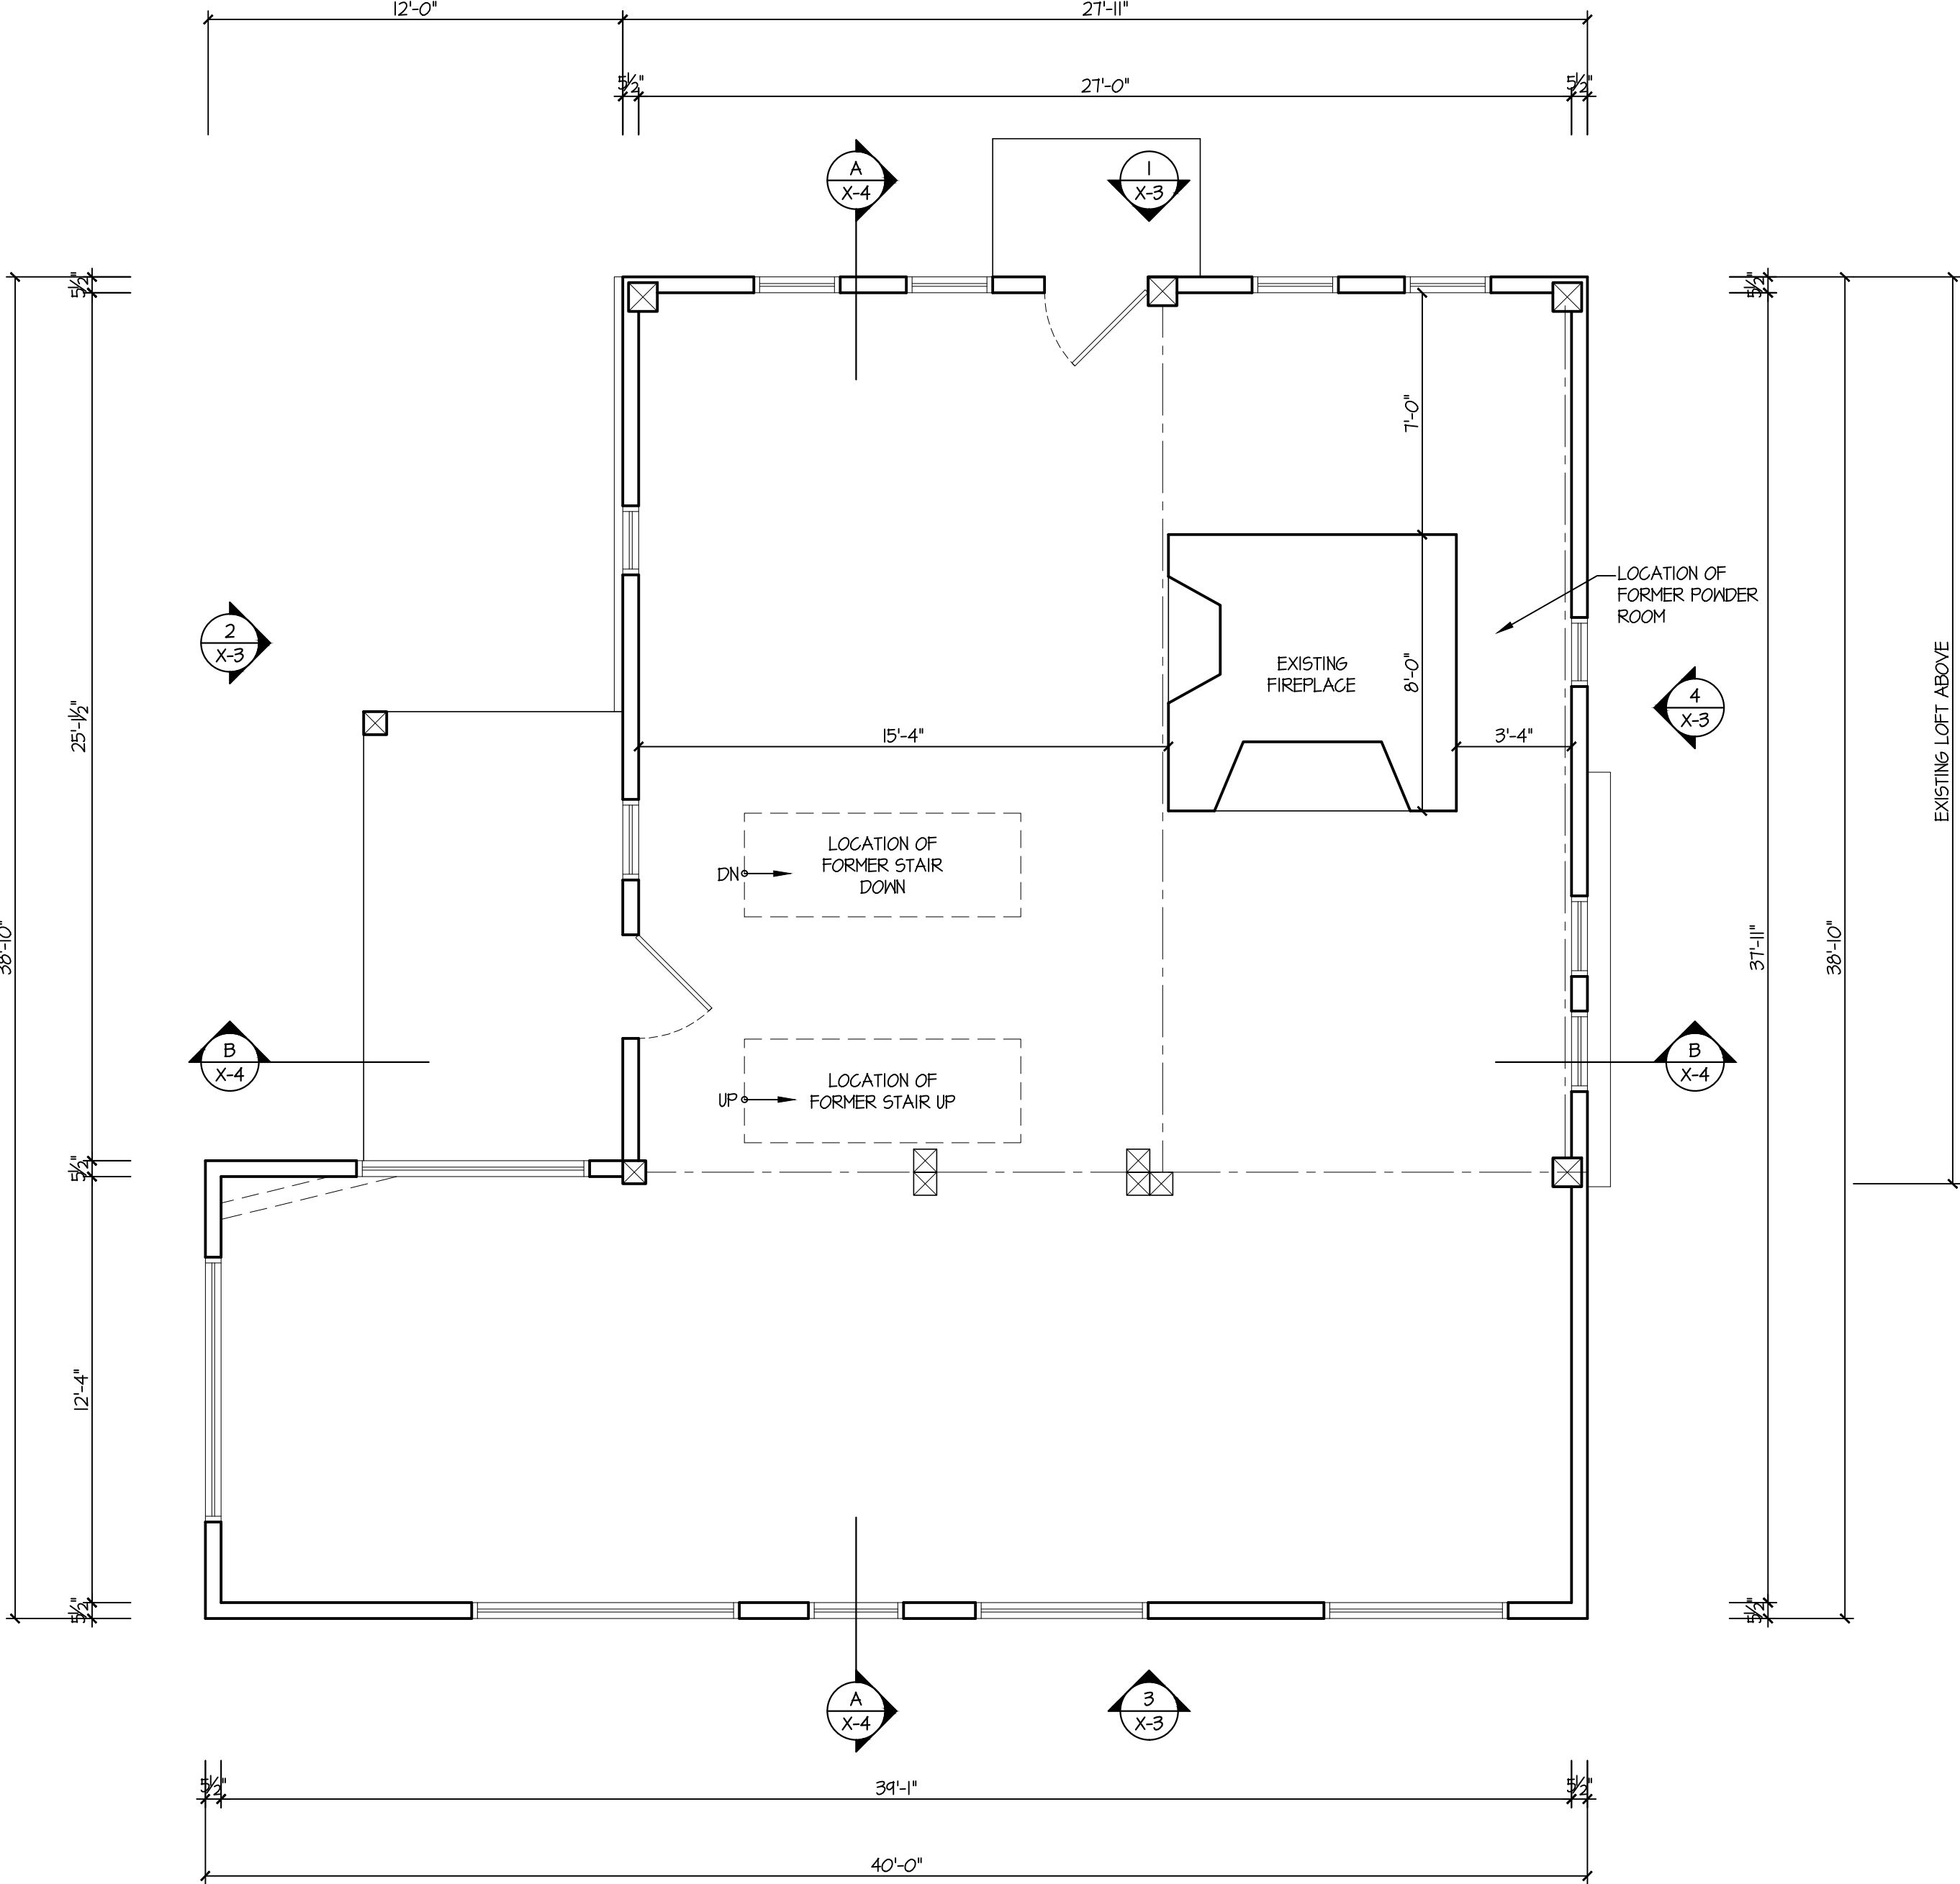


1 EXISTING FIRST FLOOR PLAN
X-1 SCALE 1/4" = 1'-0"

BUILDING WHEN PURCHASED HAD:

(2) FULL BATHROOM + (1) HALF BATH

THERE WAS A KITCHEN AND
LAUNDRY ROOM IN THE LOFT.

 

ROBERT STORM
ARCHITECTS

PHONE 203-222-9055
315 MAIN STREET WESTPORT, CT 06880

BRUCE'S MARBLE
& GRANITE
516 DANBURY ROAD
WILTON, CT

Title: EXISTING
CELLAR & FIRST
FLOOR PLANS
OBSERVED ON 8.13.19

Job No.: 1925


Date: Aug. 13, 2019

Scale: AS NOTED


X-1

THIS DOCUMENT AND THE IDEAS AND DESIGN INCORPORATED HEREIN IS AN INSTRUMENT OF PROFESSIONAL SERVICE AND THE PROPERTY OF ROBERT STORM ARCHITECT AND IS NOT TO BE USED IN WHOLE OR IN PART FOR ANY EXTENSION OF THIS PROJECT OR FOR ANY OTHER PROJECT WITHOUT THE WRITTEN AUTHORIZATION OF ROBERT STORM ARCHITECT.

Issued For	Date
Base Drawings	08/16/19
Design Development	08/23/19
Working Drawings 50%	09/12/19
Attorney Meeting	10/02/19
Update	01/14/2020

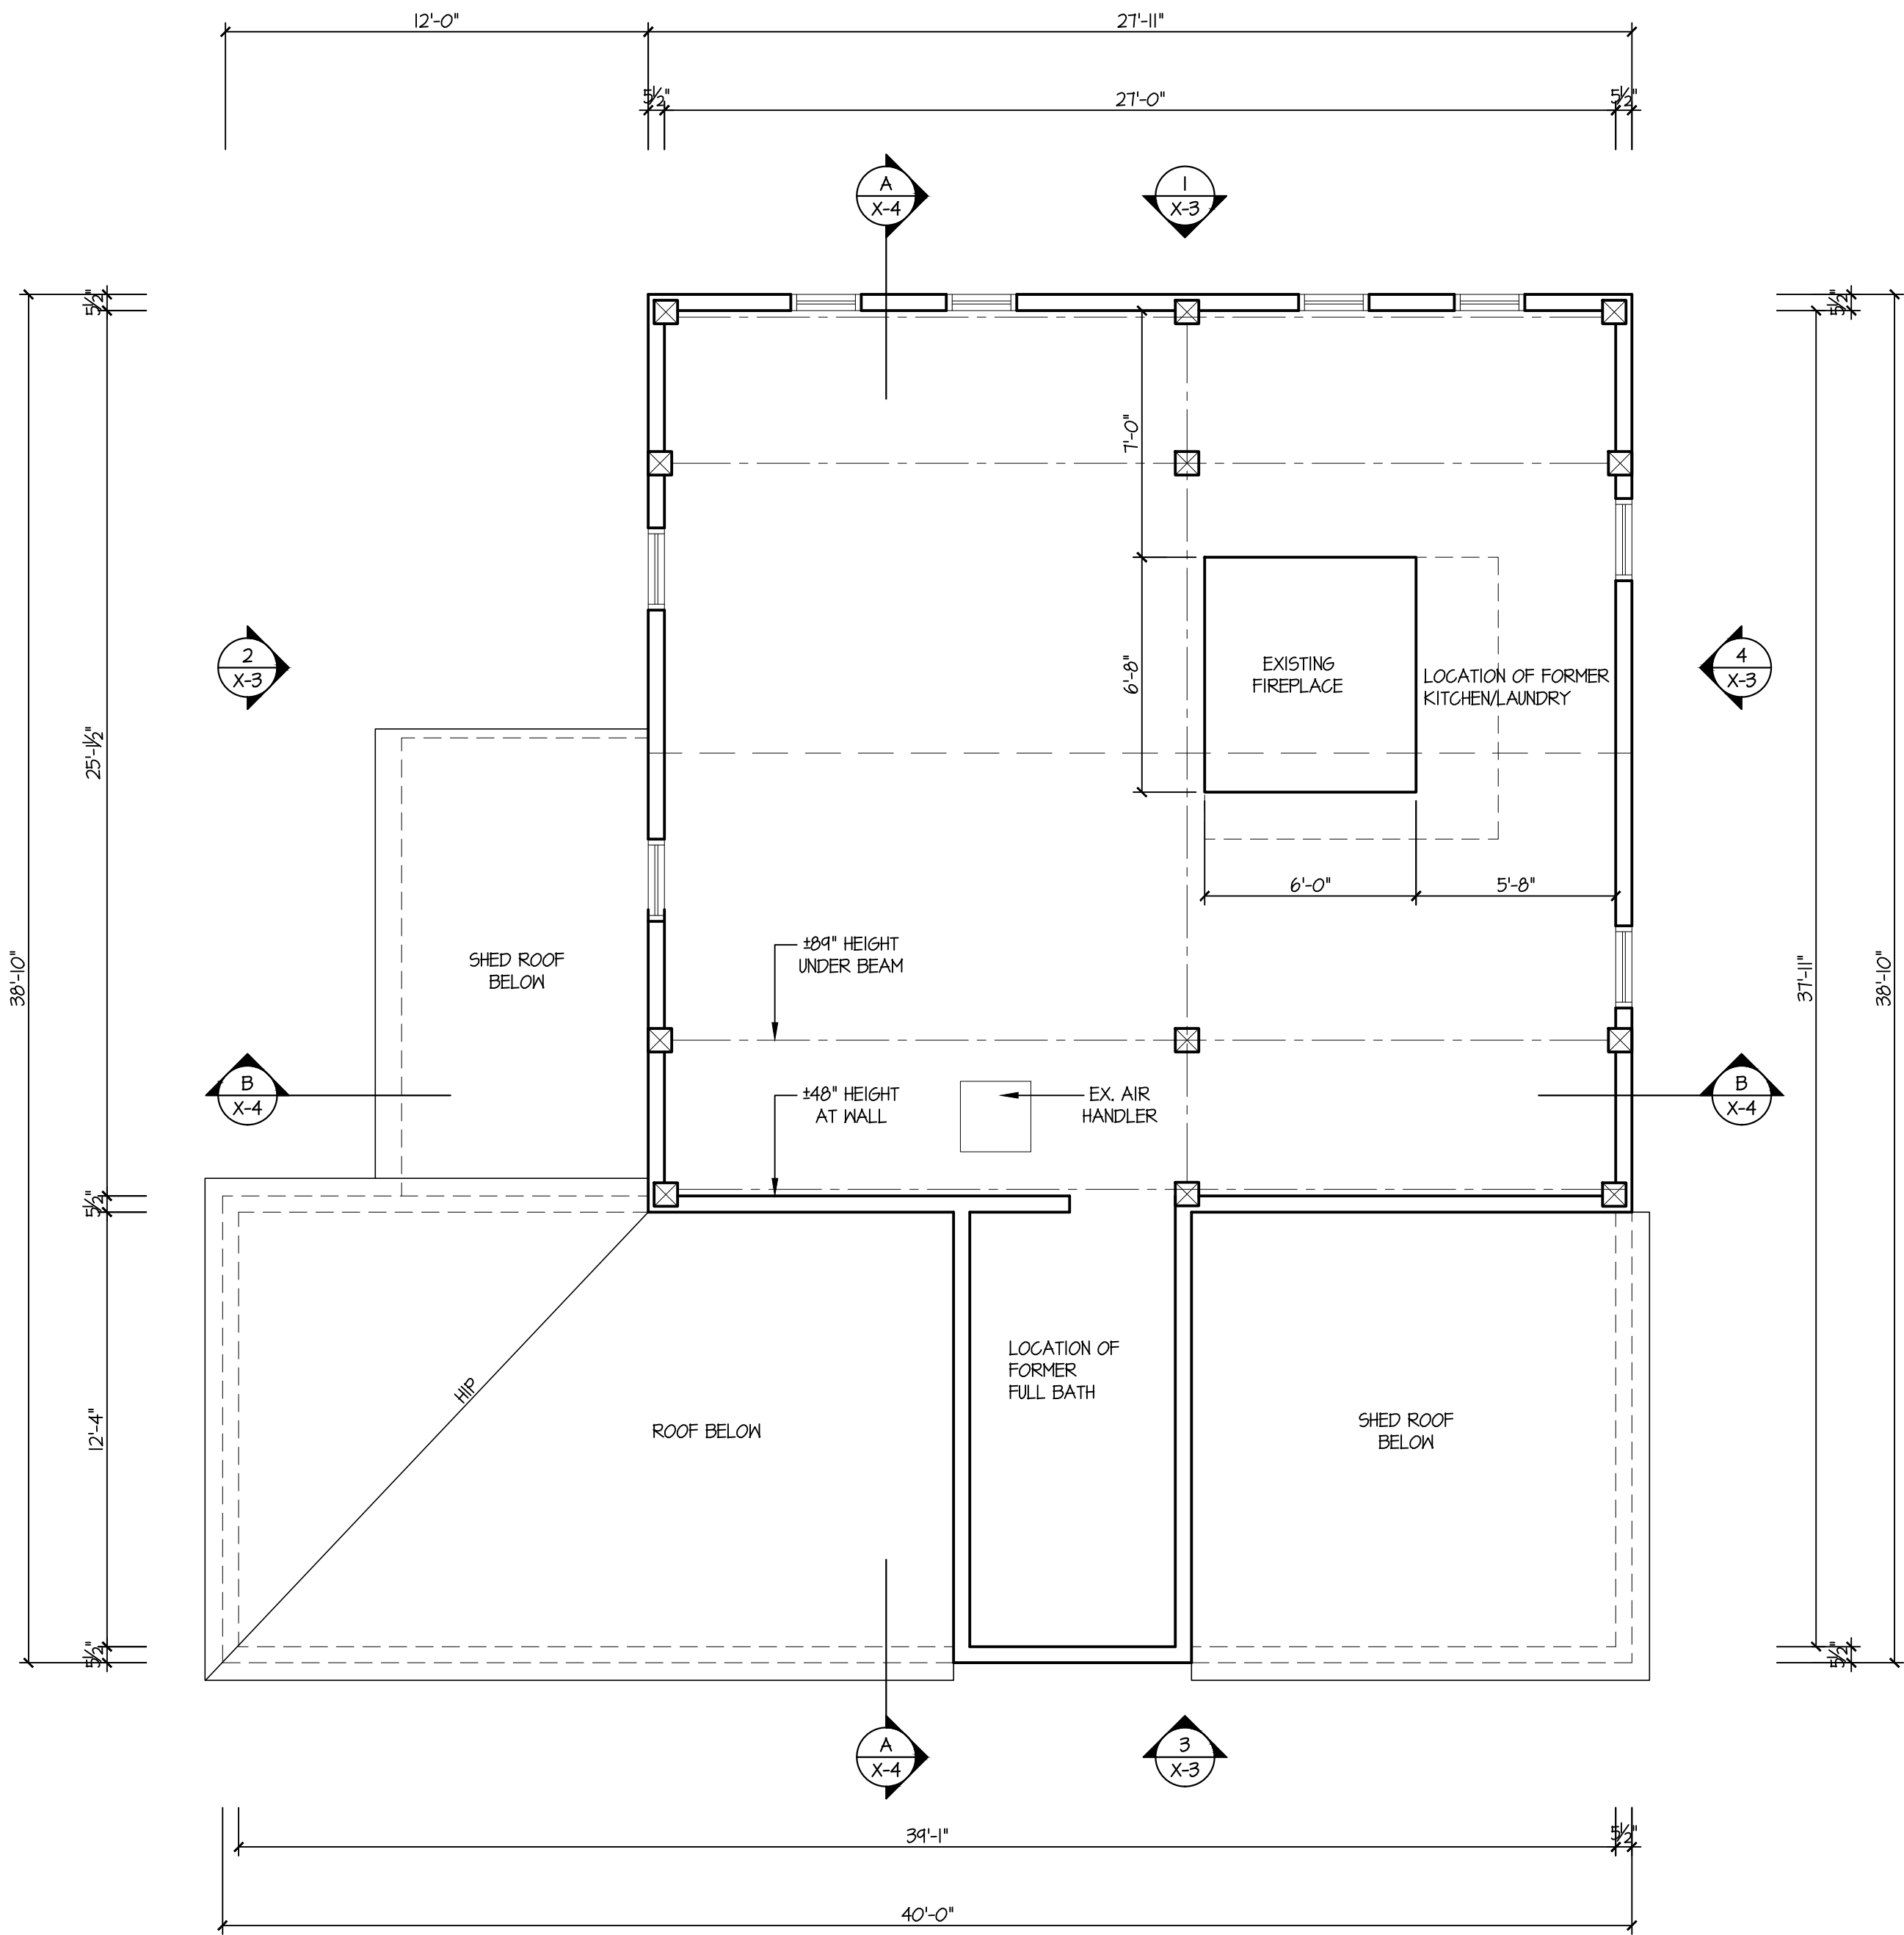

2 EXISTING LOFT FLOOR PLAN
SCALE 1/4" = 1'-0"

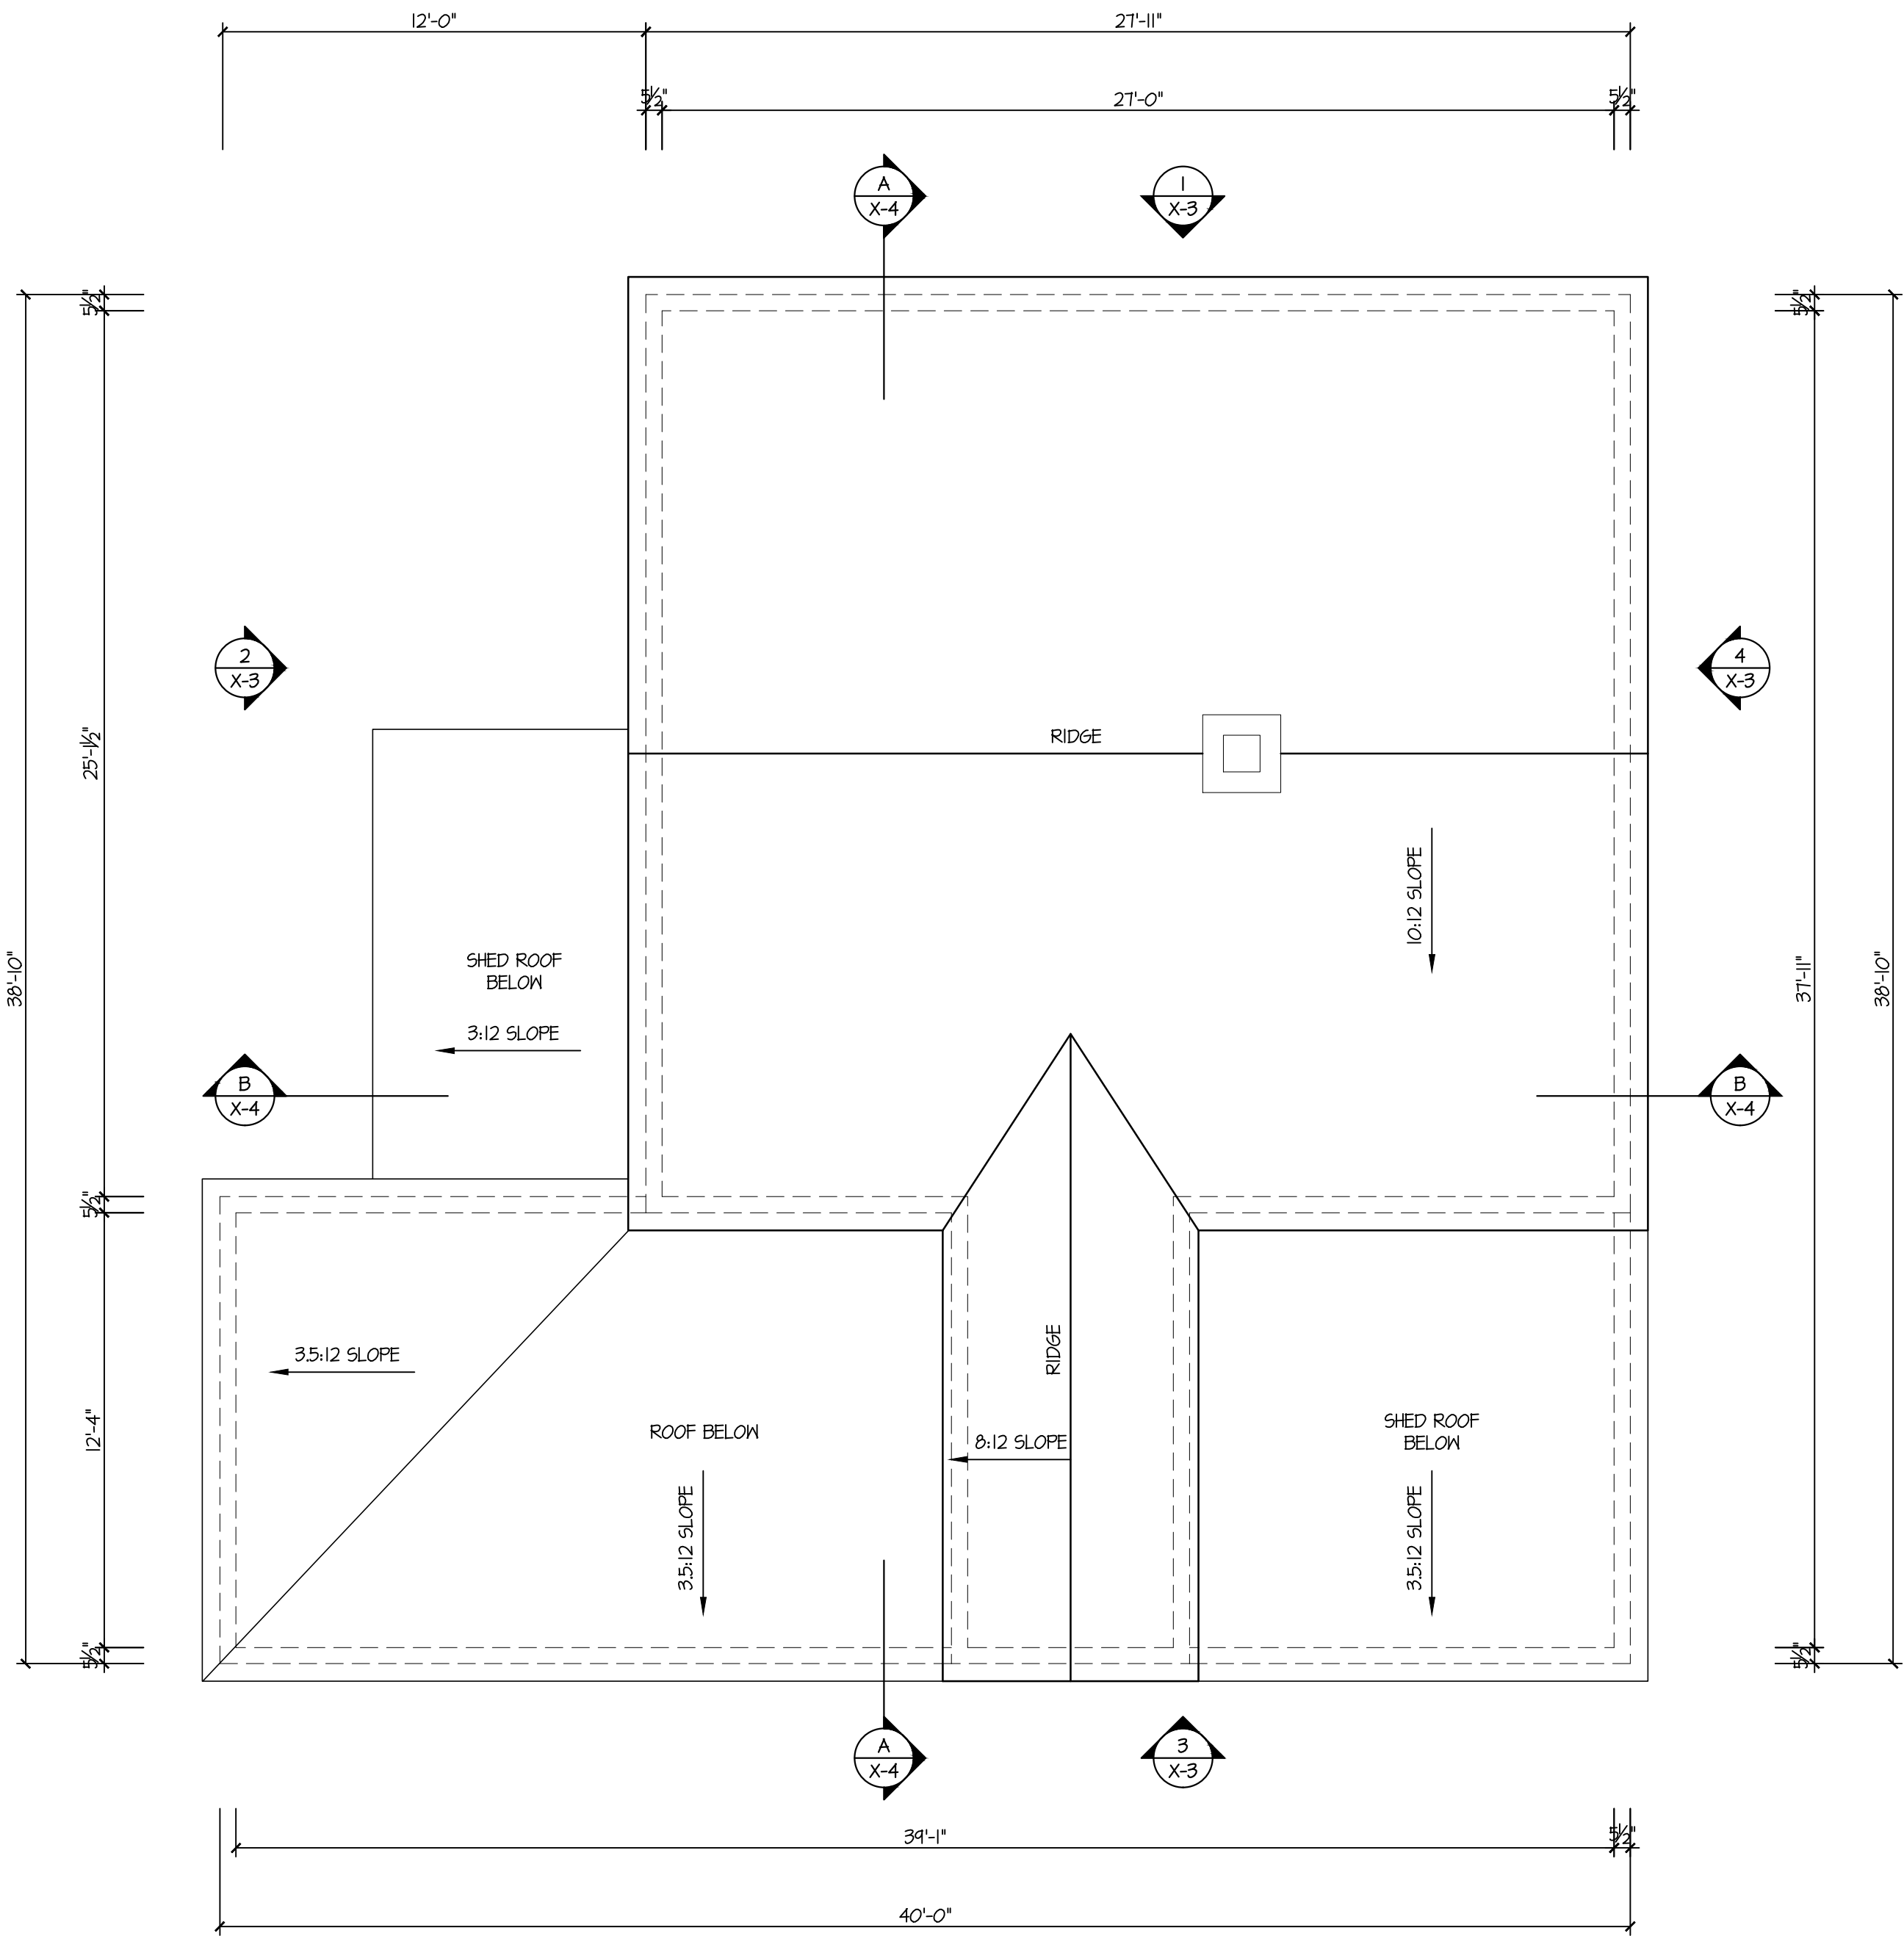

3 EXISTING ROOF PLAN
SCALE 1/4" = 1'-0"

ROBERT STORM
ARCHITECTS

PHONE 203-222-9055
315 MAIN STREET WESTPORT, CT 06880

BRUCE'S MARBLE
& GRANITE
516 DANBURY ROAD
WILTON, CT

Title: EXISTING
LOFT FLOOR PLAN
& ROOF PLAN
OBSERVED ON 8.13.19

Job No.: 1925


Date: Aug. 13, 2019

Scale: AS NOTED


X-2

THIS DOCUMENT AND THE IDEAS AND DESIGN INCORPORATED HEREIN IS AN INSTRUMENT OF PROFESSIONAL SERVICE AND THE PROPERTY OF ROBERT STORM ARCHITECT AND IS NOT TO BE USED IN WHOLE OR IN PART FOR ANY EXTENSION OF THIS PROJECT OR FOR ANY OTHER PROJECT WITHOUT THE WRITTEN AUTHORIZATION OF ROBERT STORM ARCHITECT.


Issued For	Date
Base Drawings	08/16/19
Design Development	08/23/19
Working Drawings 50%	09/12/19
Attorney Meeting	10/02/19
Update	01/14/2020

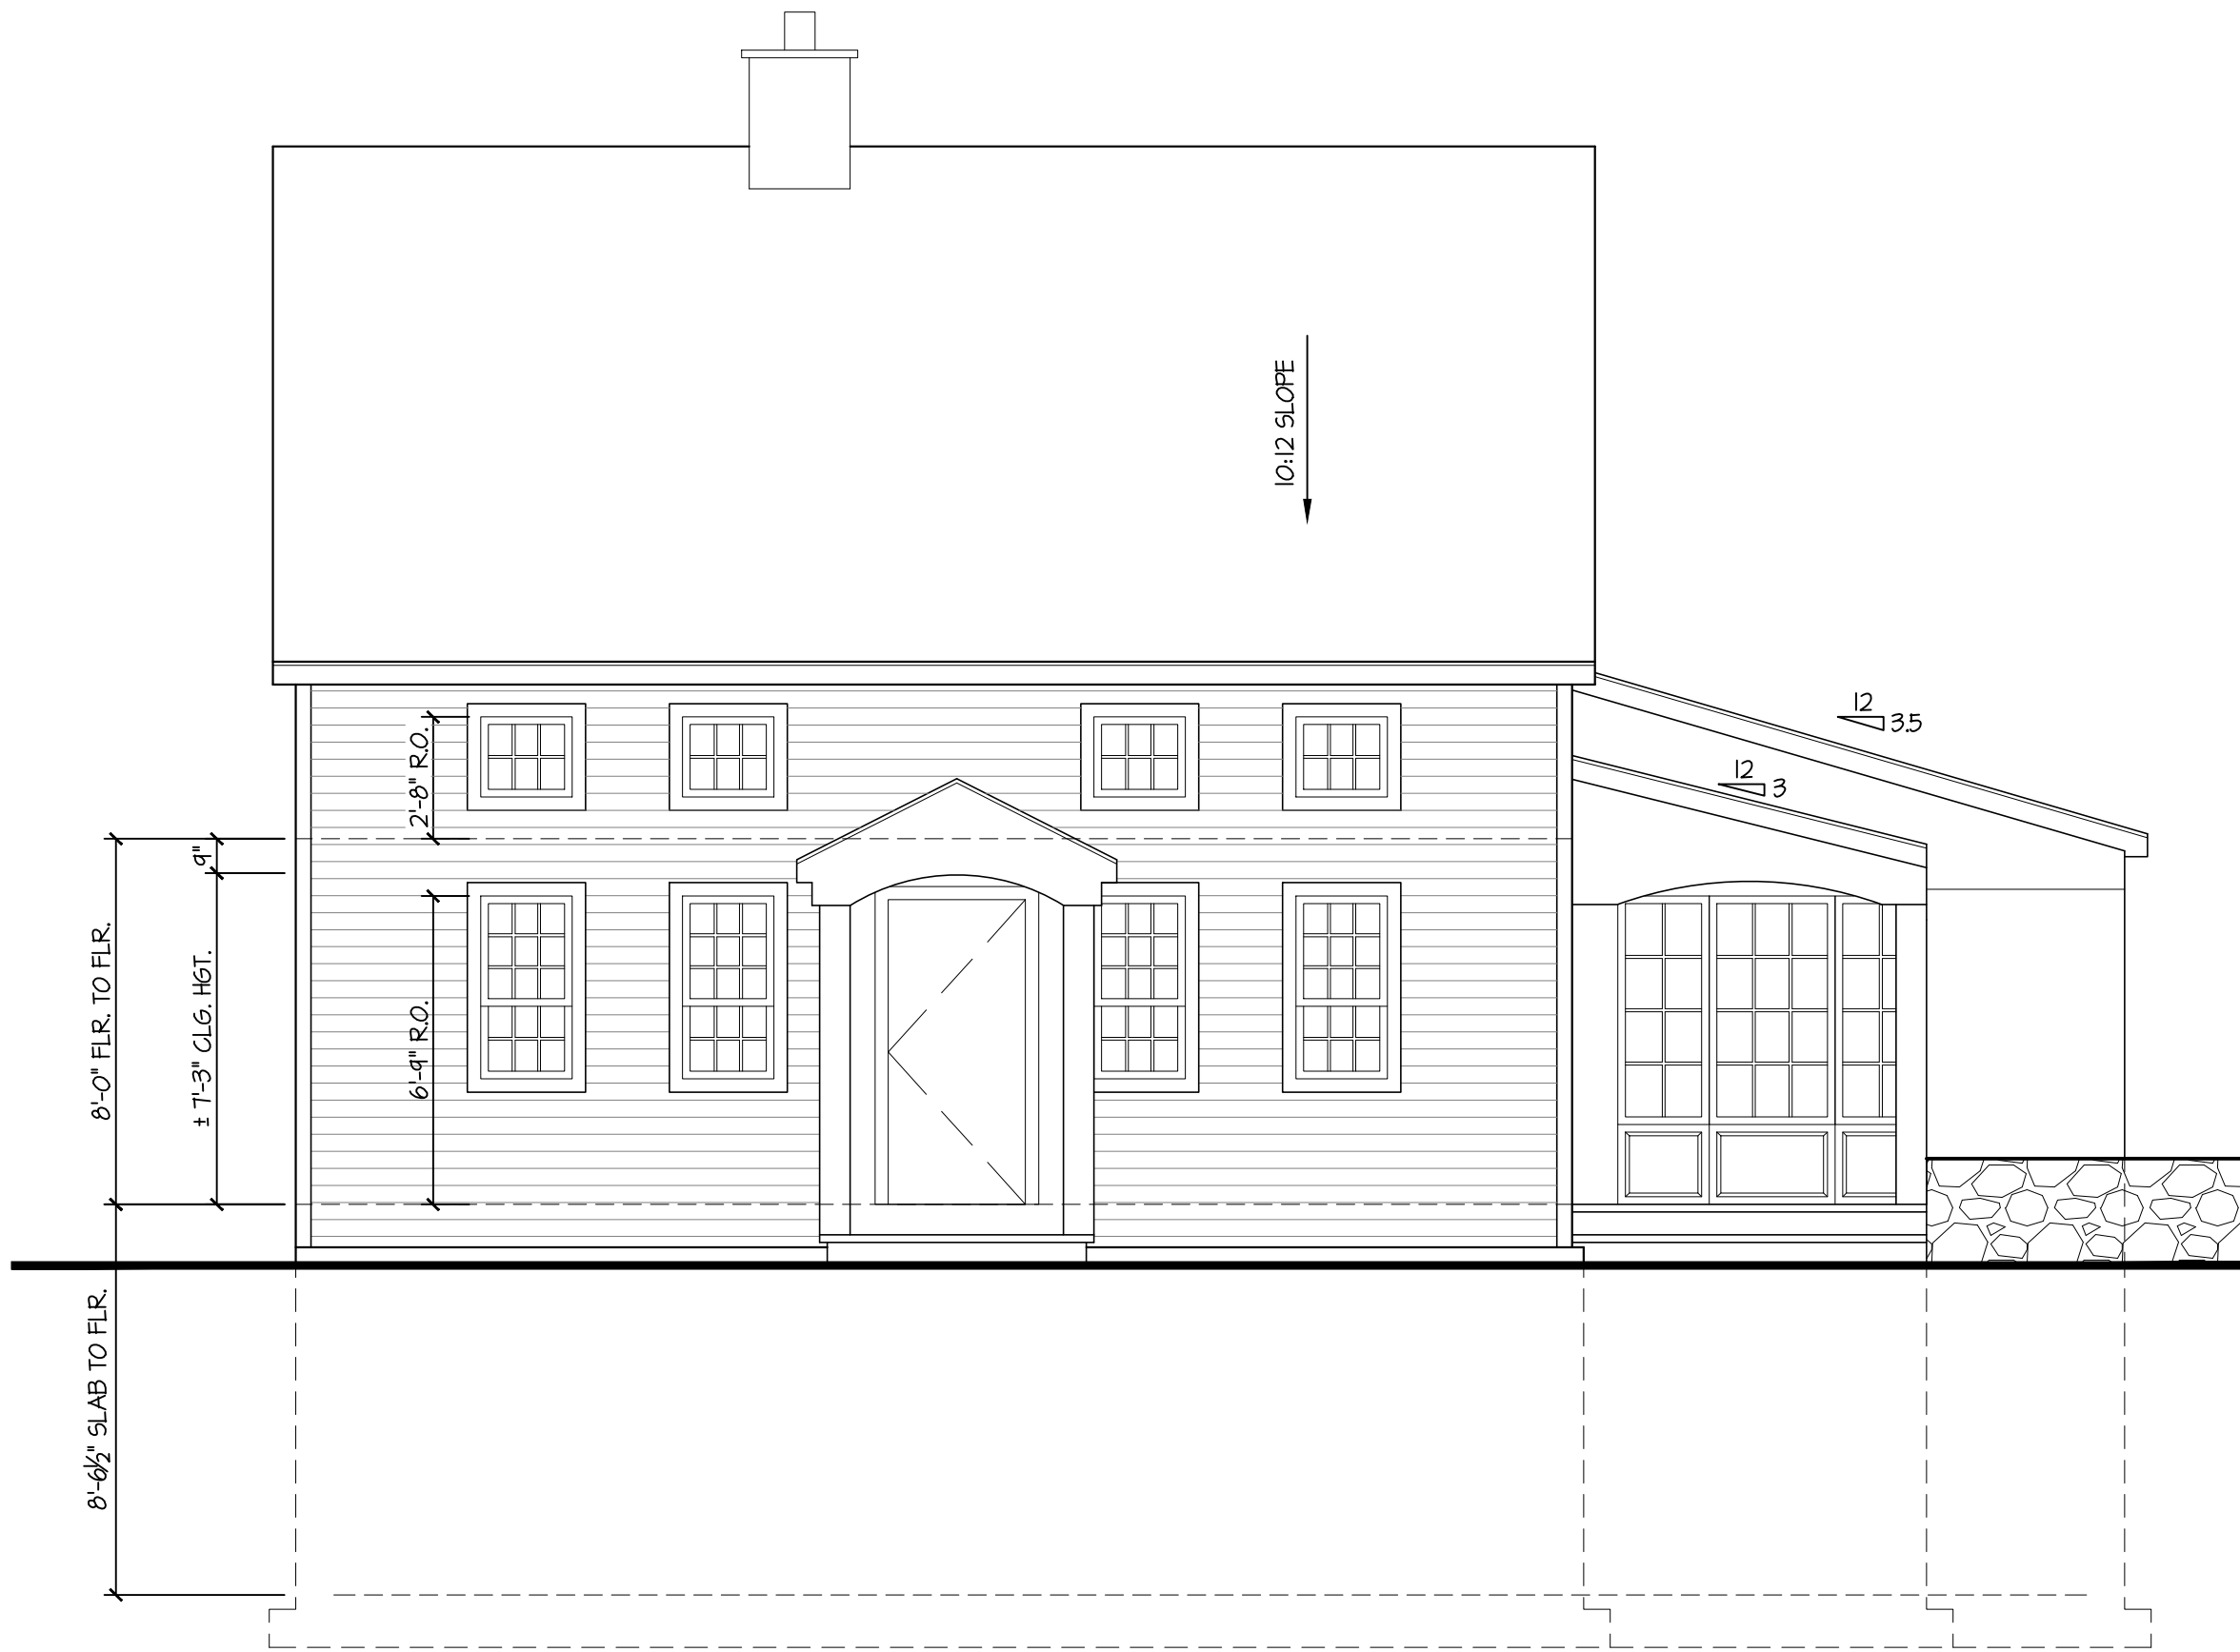


1 EXISTING FRONT ELEVATION
SCALE 1/4" = 1'-0"

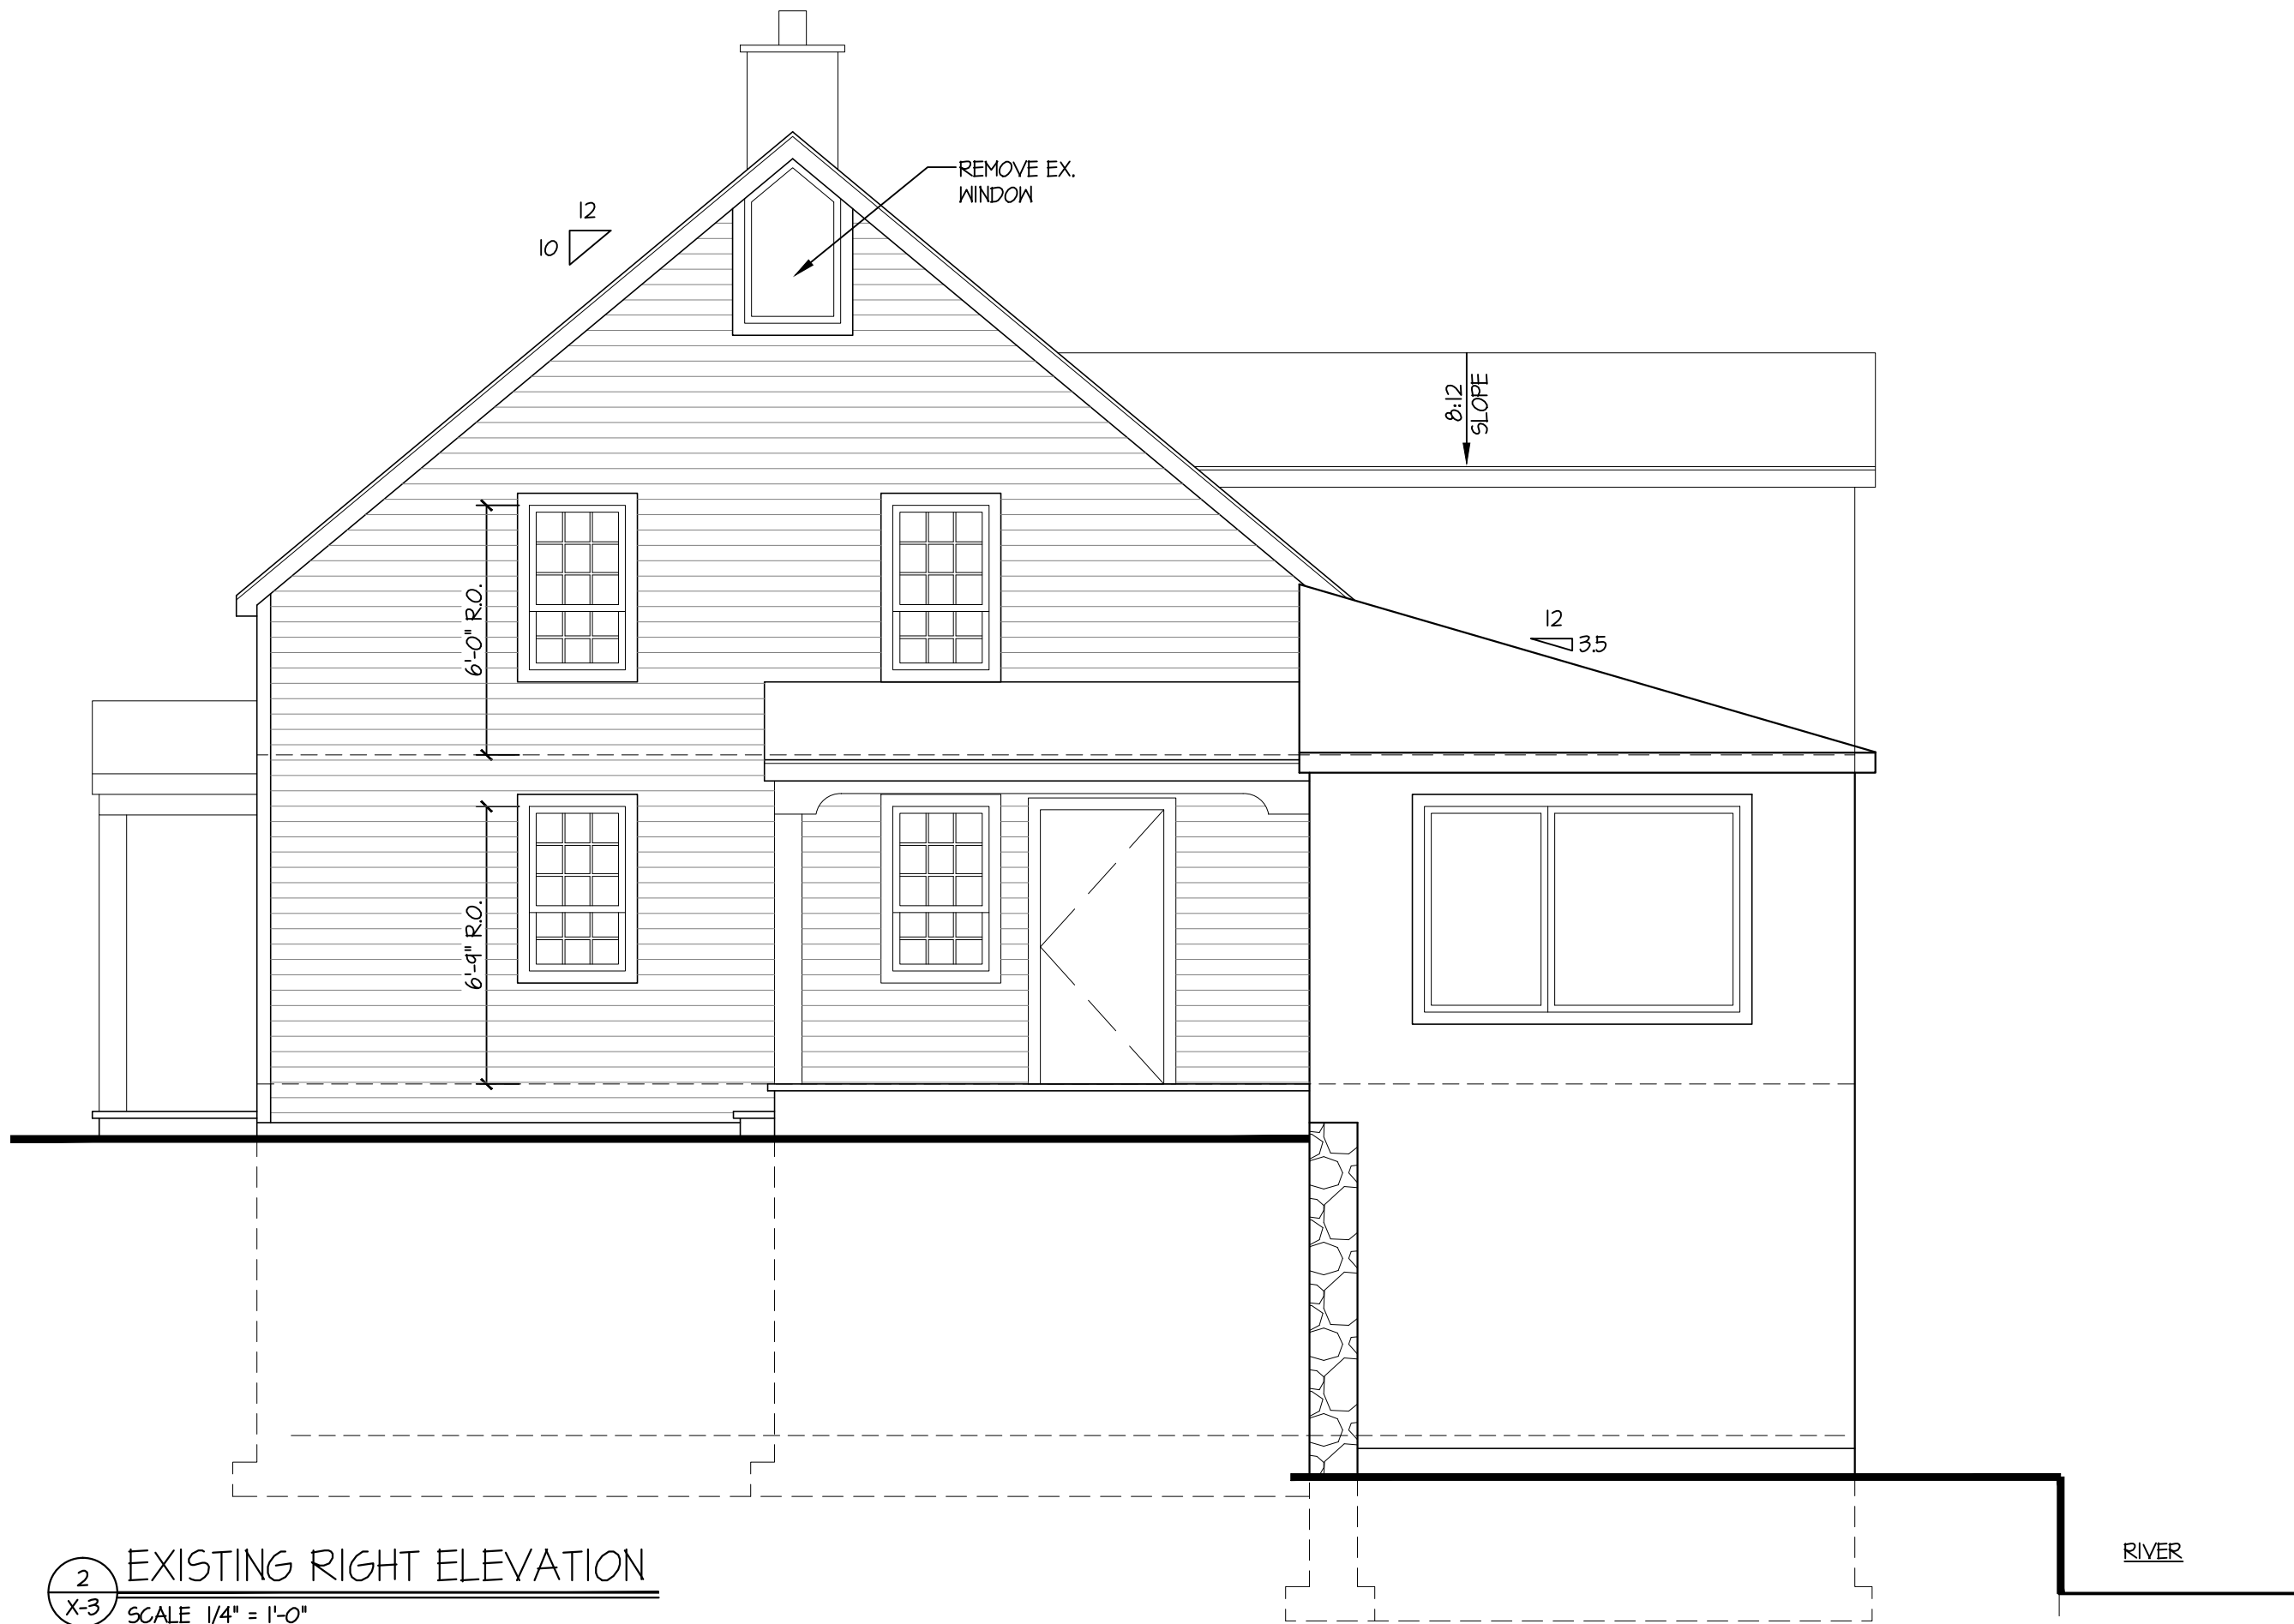

2 EXISTING RIGHT ELEVATION
SCALE 1/4" = 1'-0"

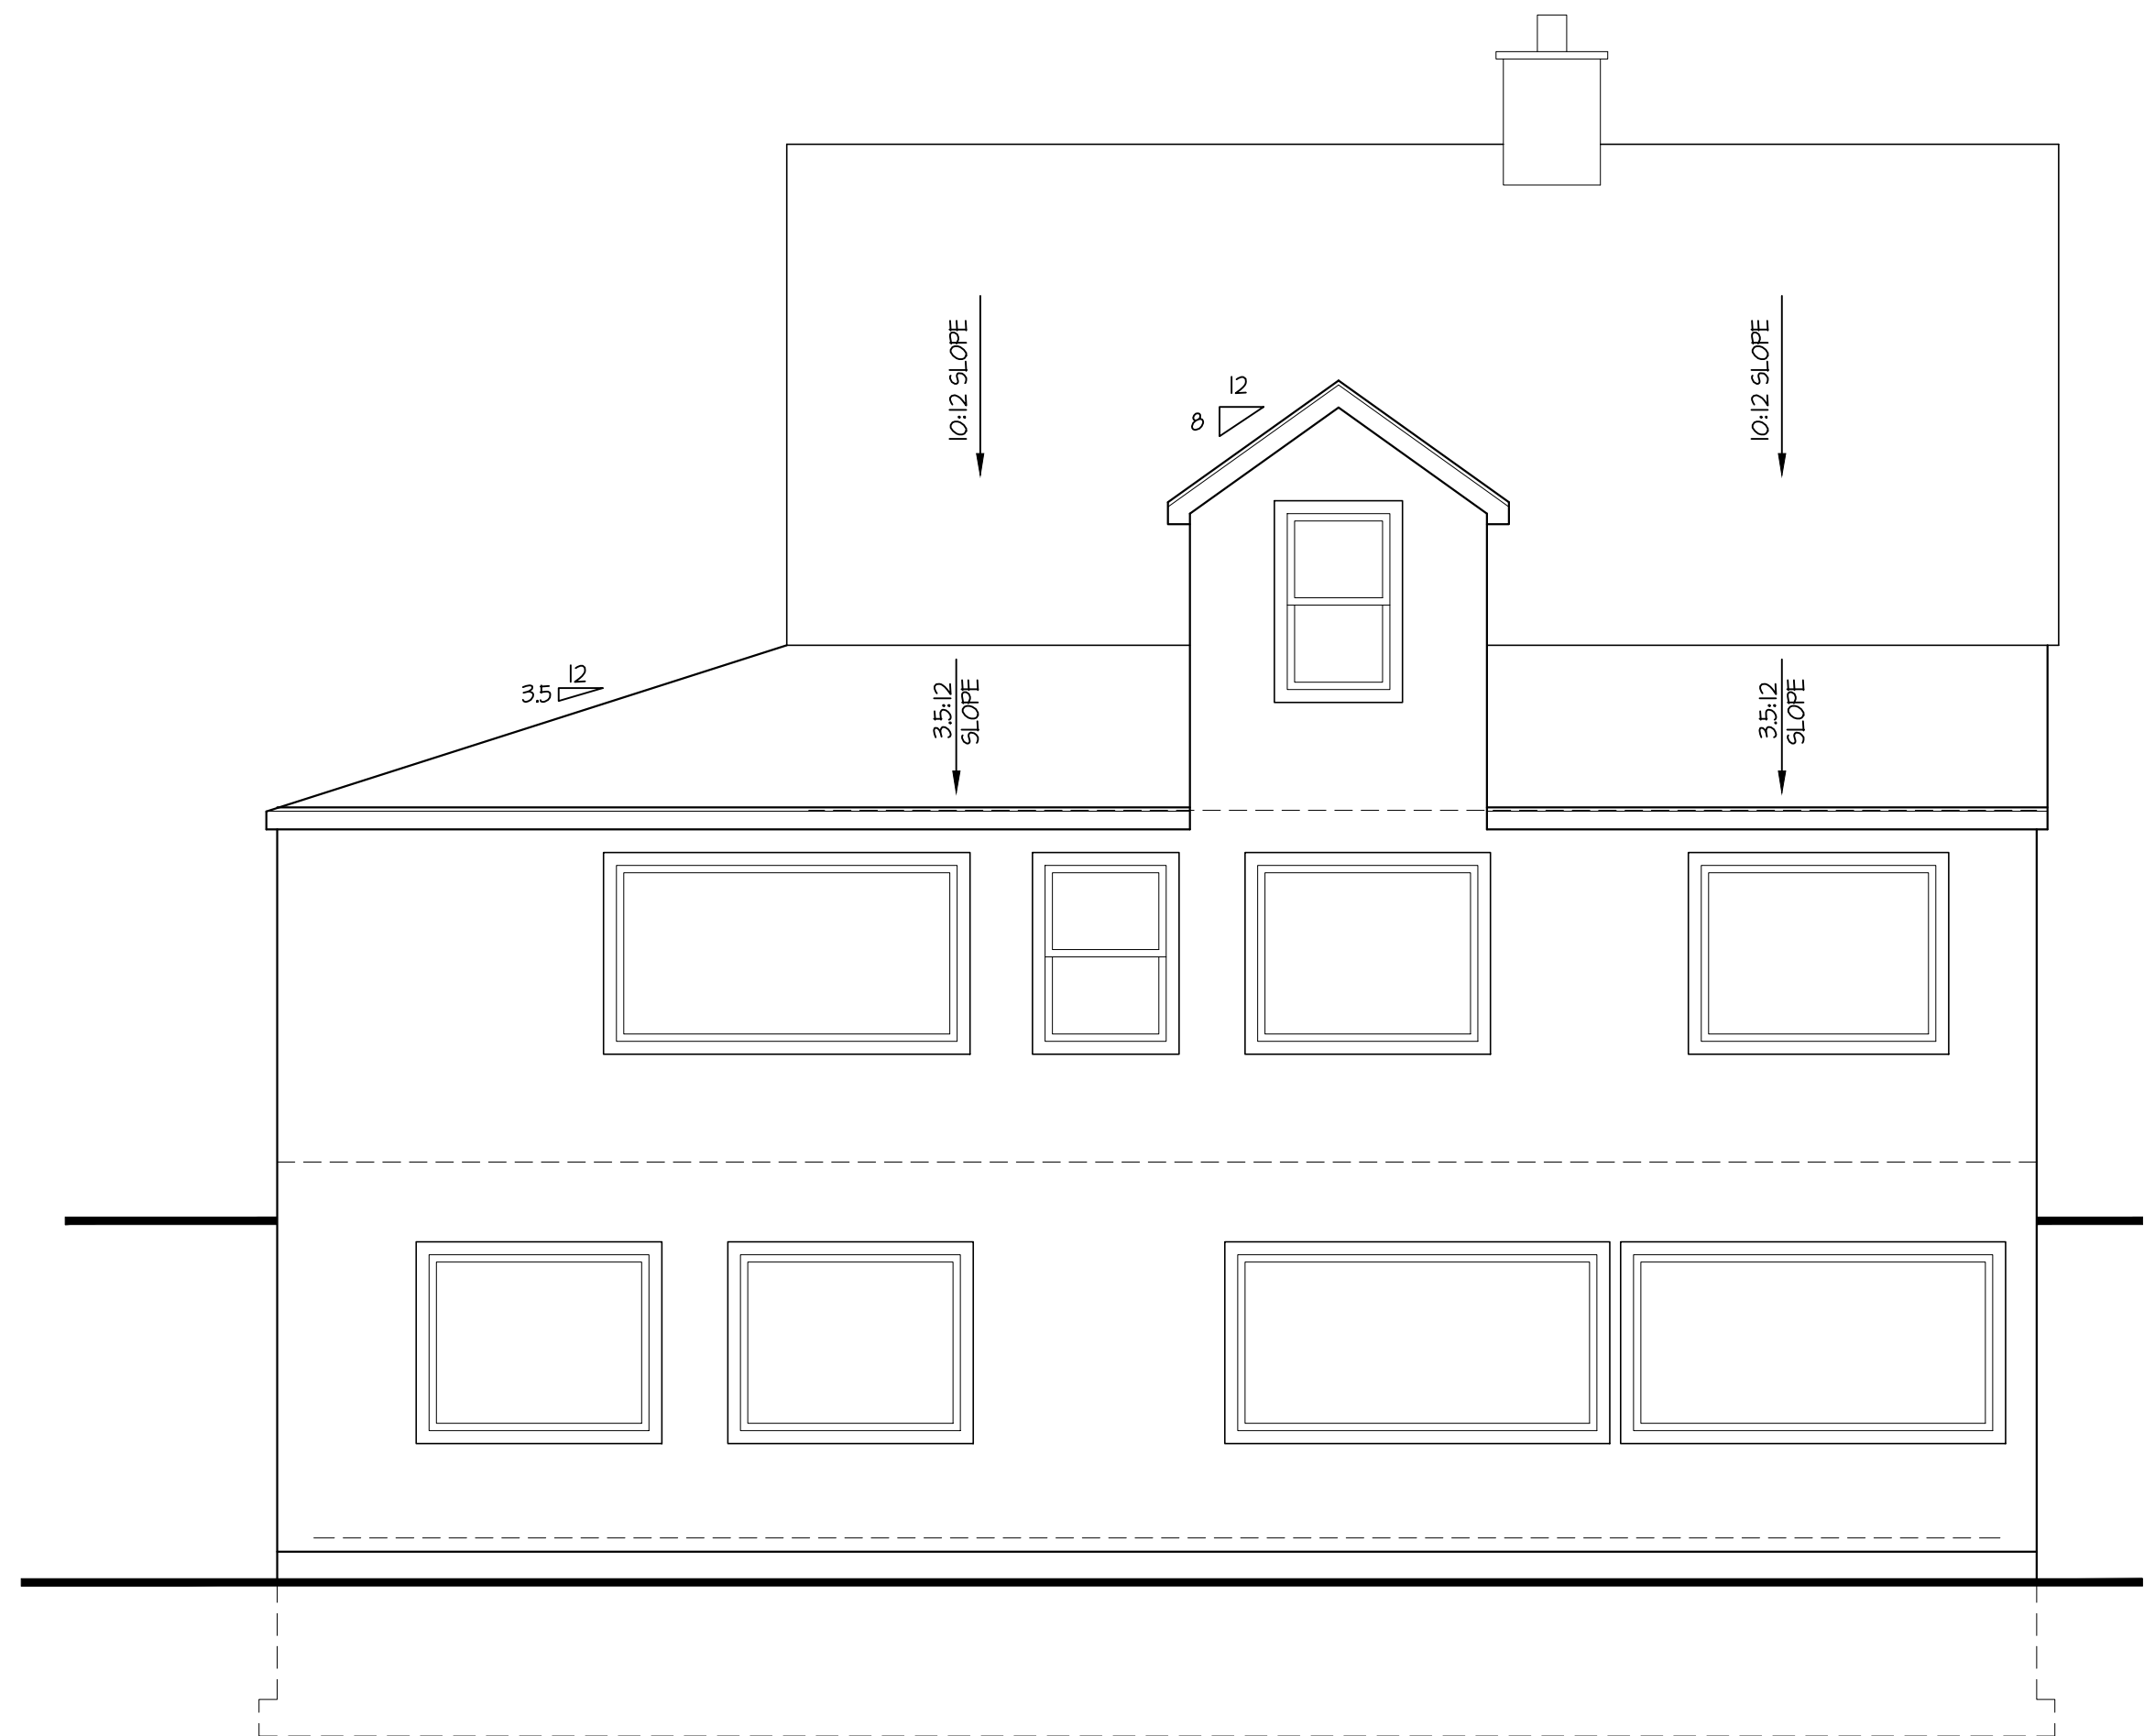

3 EXISTING REAR ELEVATION
SCALE 1/4" = 1'-0"

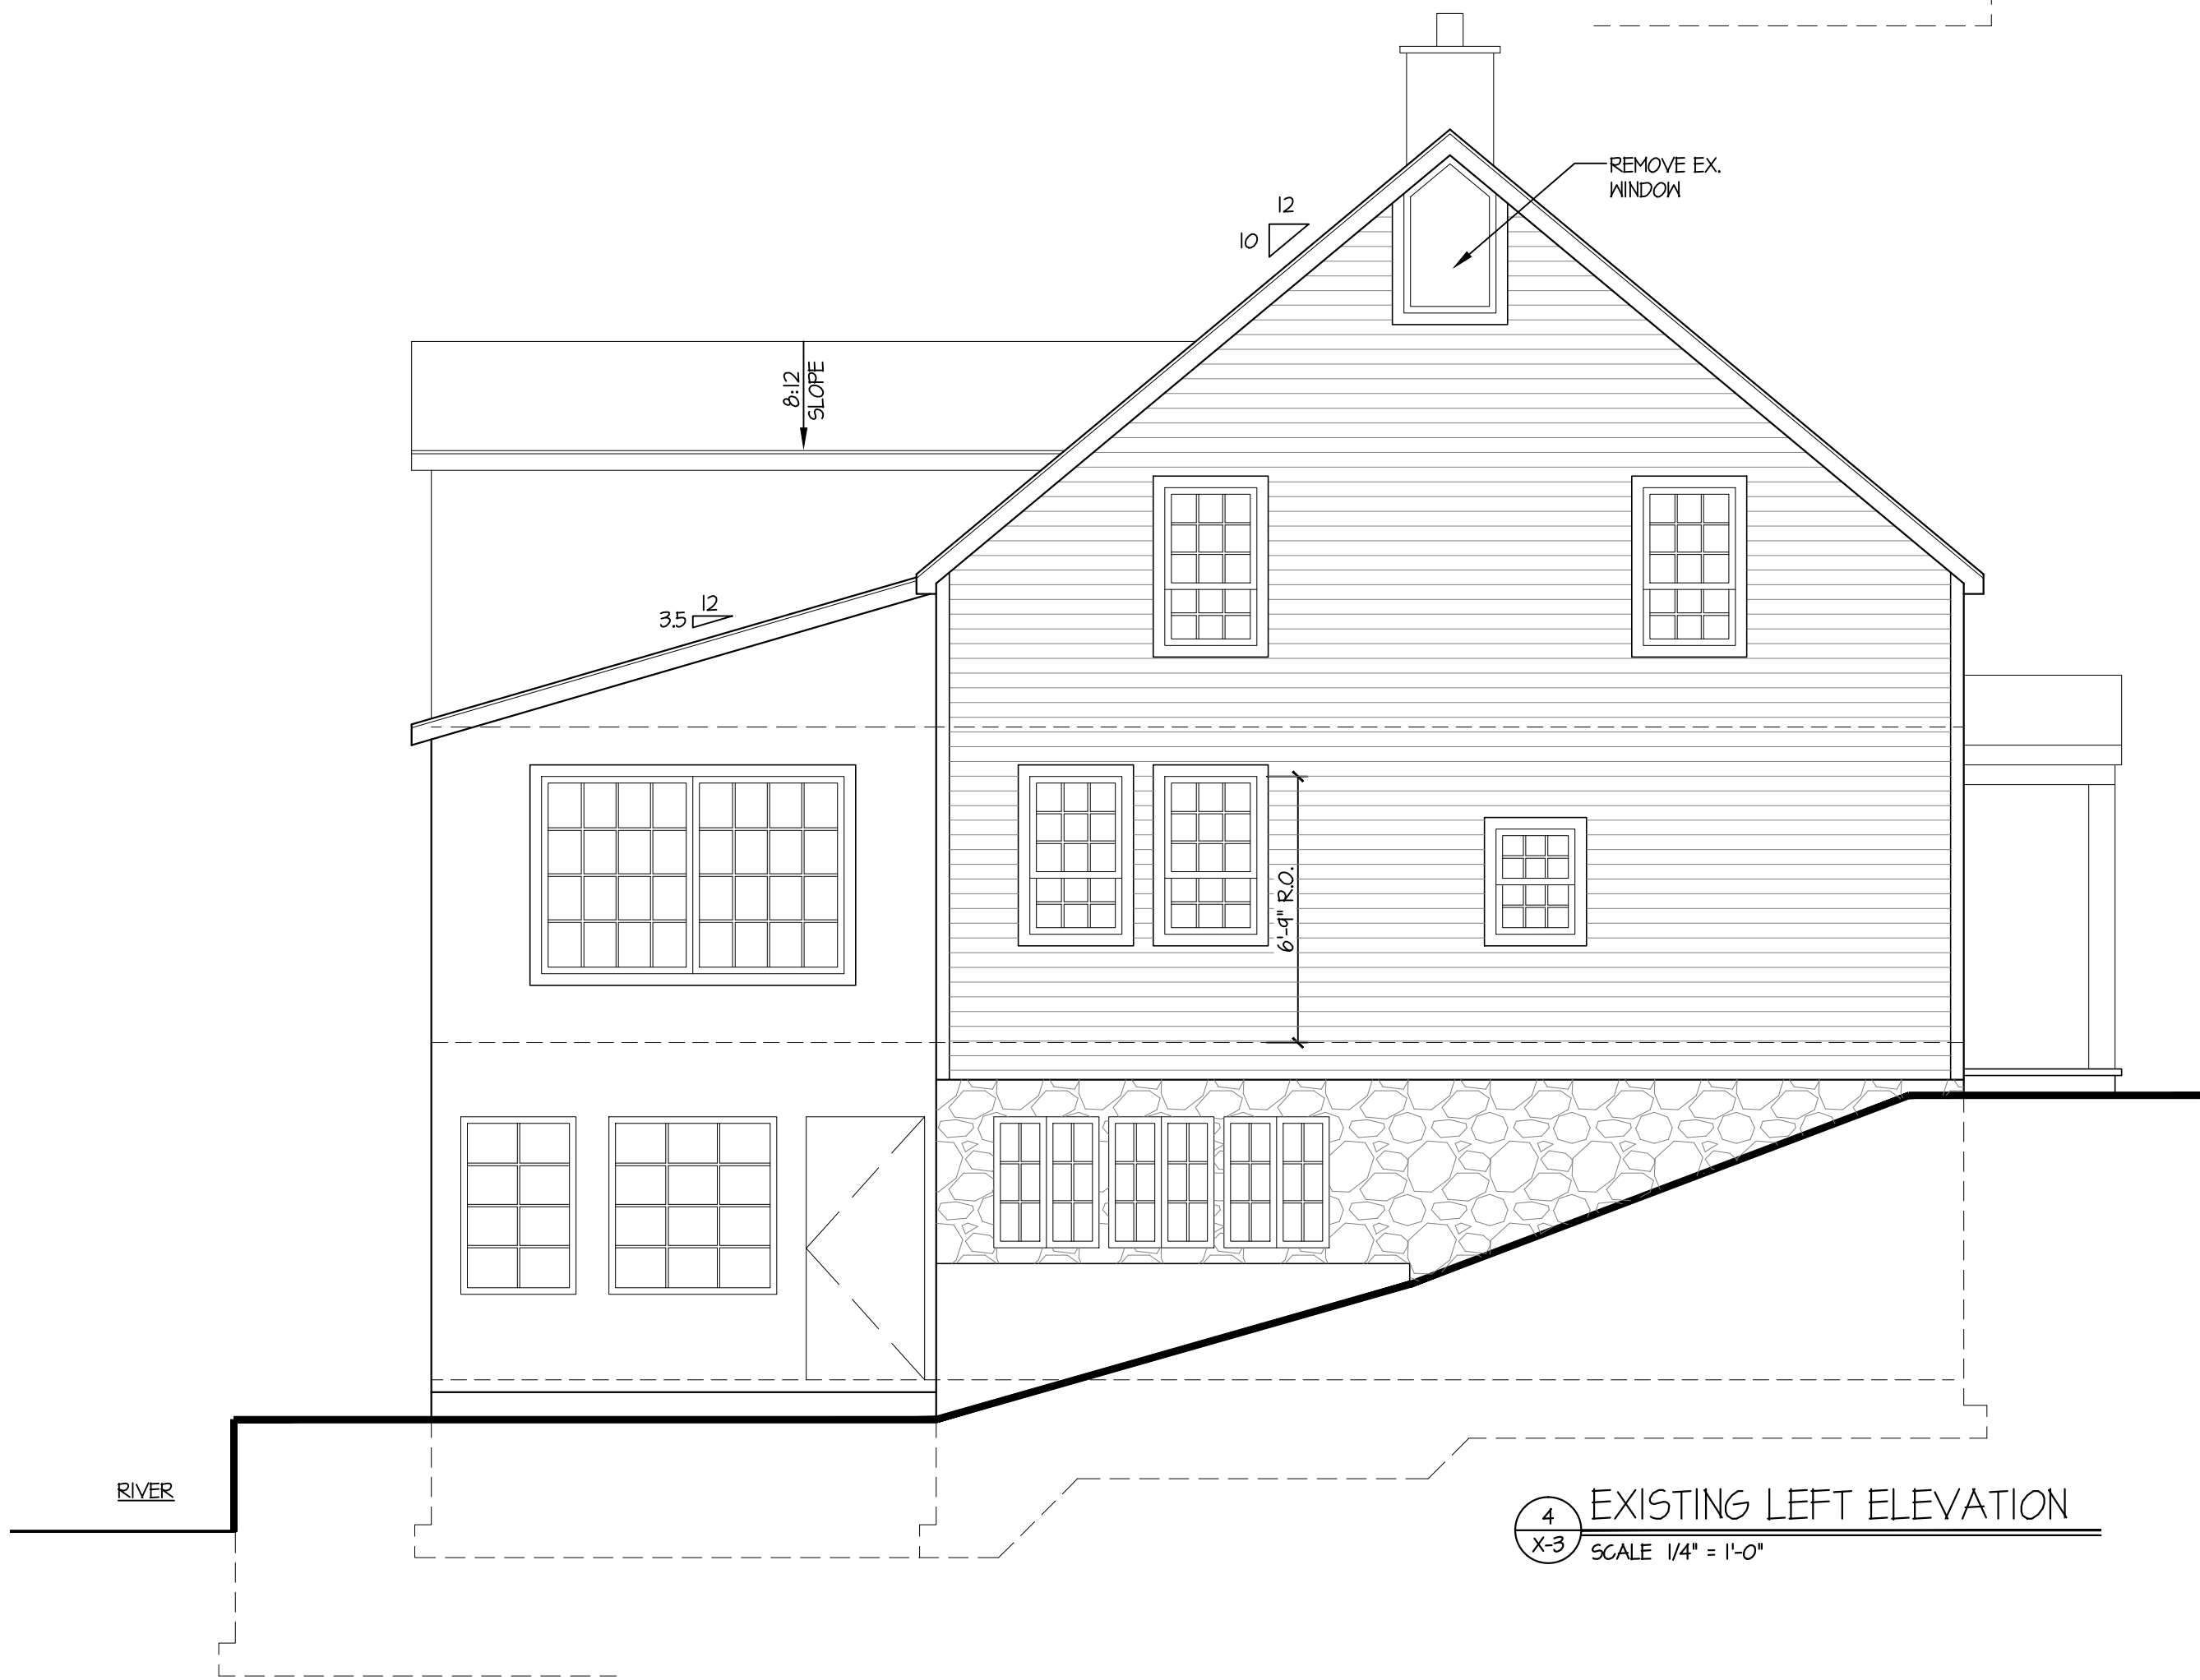

4 EXISTING LEFT ELEVATION
SCALE 1/4" = 1'-0"

ROBERT STORM
ARCHITECTS

PHONE 203-222-9055
315 MAIN STREET WESTPORT, CT 06880

BRUCE'S MARBLE
& GRANITE
516 DANBURY ROAD
WILTON, CT

Title:

EXISTING
ELEVATIONS

Job No.: 1925

Date: Aug. 13, 2019

Scale: AS NOTED

X-3