



*NOTE: SETBACKS AND FLOOD ZONES SHOWN FOR ILLUSTRATIVE PURPOSES ONLY.
REFER TO CIVIL FOR SITE PLAN, GRADING, SETBACKS, FLOOD ZONES AND CIVIL INFORMATION.
LANDSCAPE SHOWN FOR ILLUSTRATIVE PURPOSES ONLY. REFER TO LANDSCAPE FOR TREES AND LANDSCAPE INFORMATION.

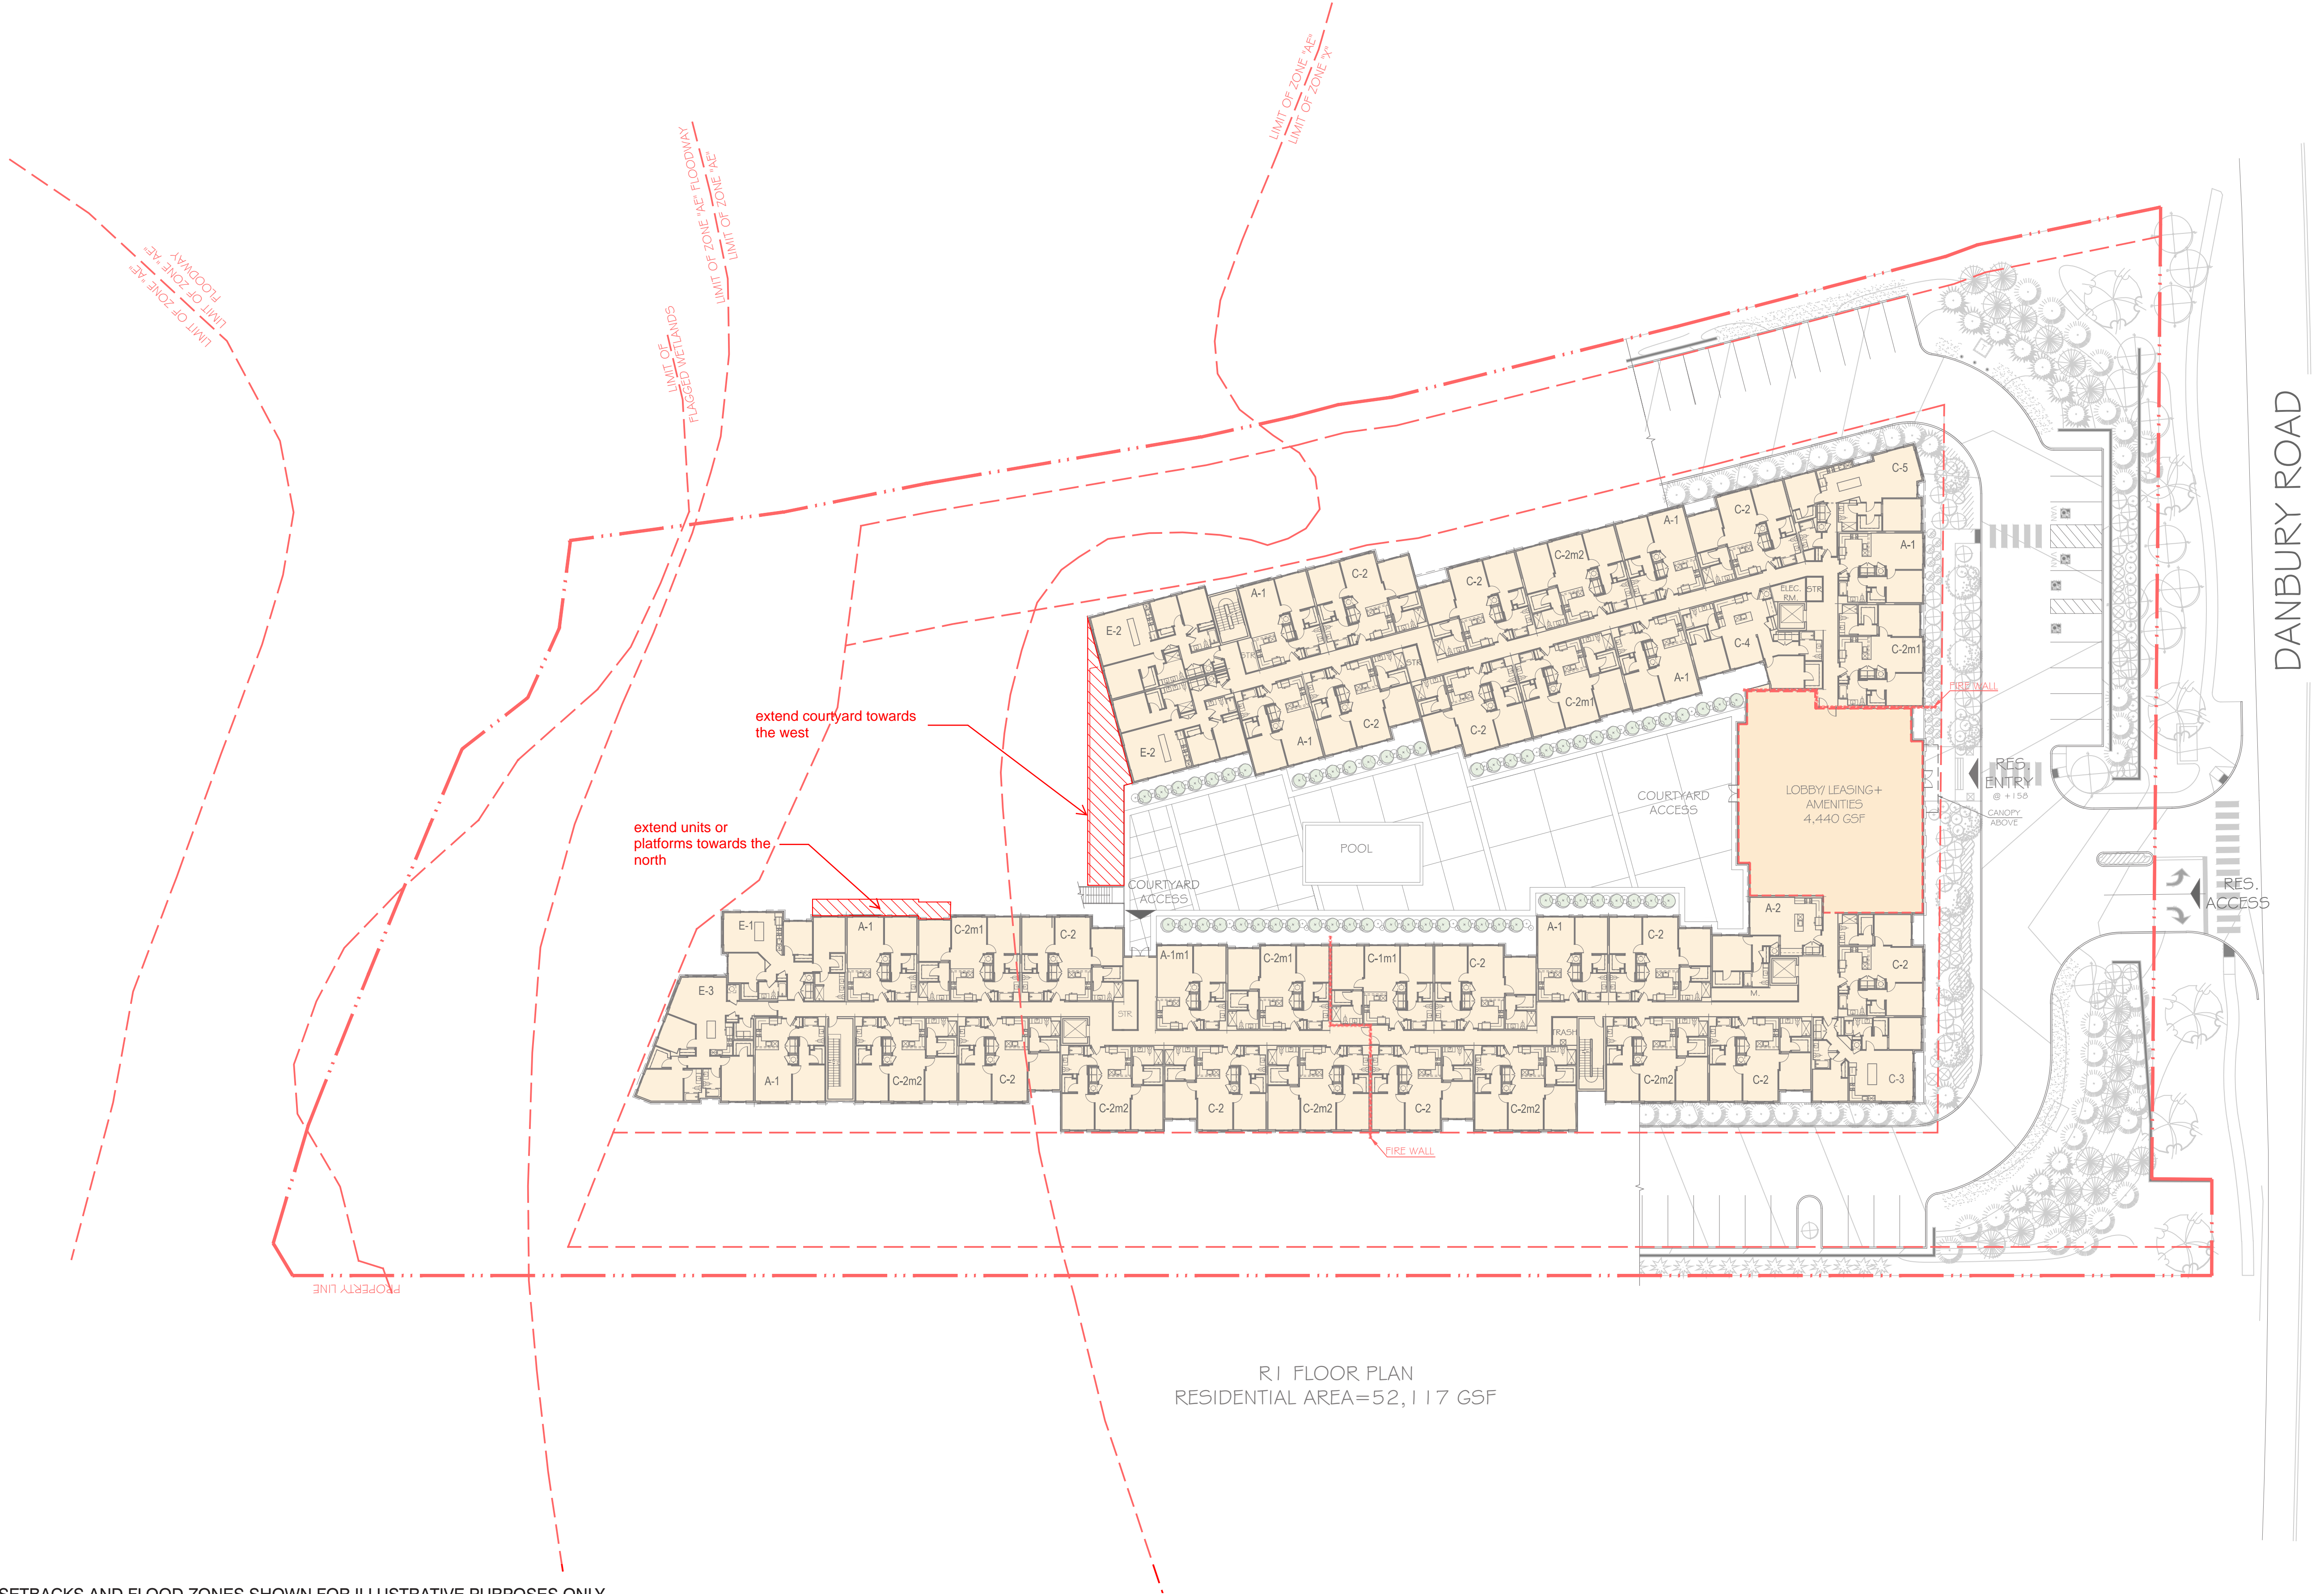


*NOTE: SETBACKS AND FLOOD ZONES SHOWN FOR ILLUSTRATIVE PURPOSES ONLY.
REFER TO CIVIL FOR SITE PLAN, GRADING, SETBACKS, FLOOD ZONES AND CIVIL INFORMATION.
LANDSCAPE SHOWN FOR ILLUSTRATIVE PURPOSES ONLY. REFER TO LANDSCAPE FOR TREES AND LANDSCAPE INFORMATION.

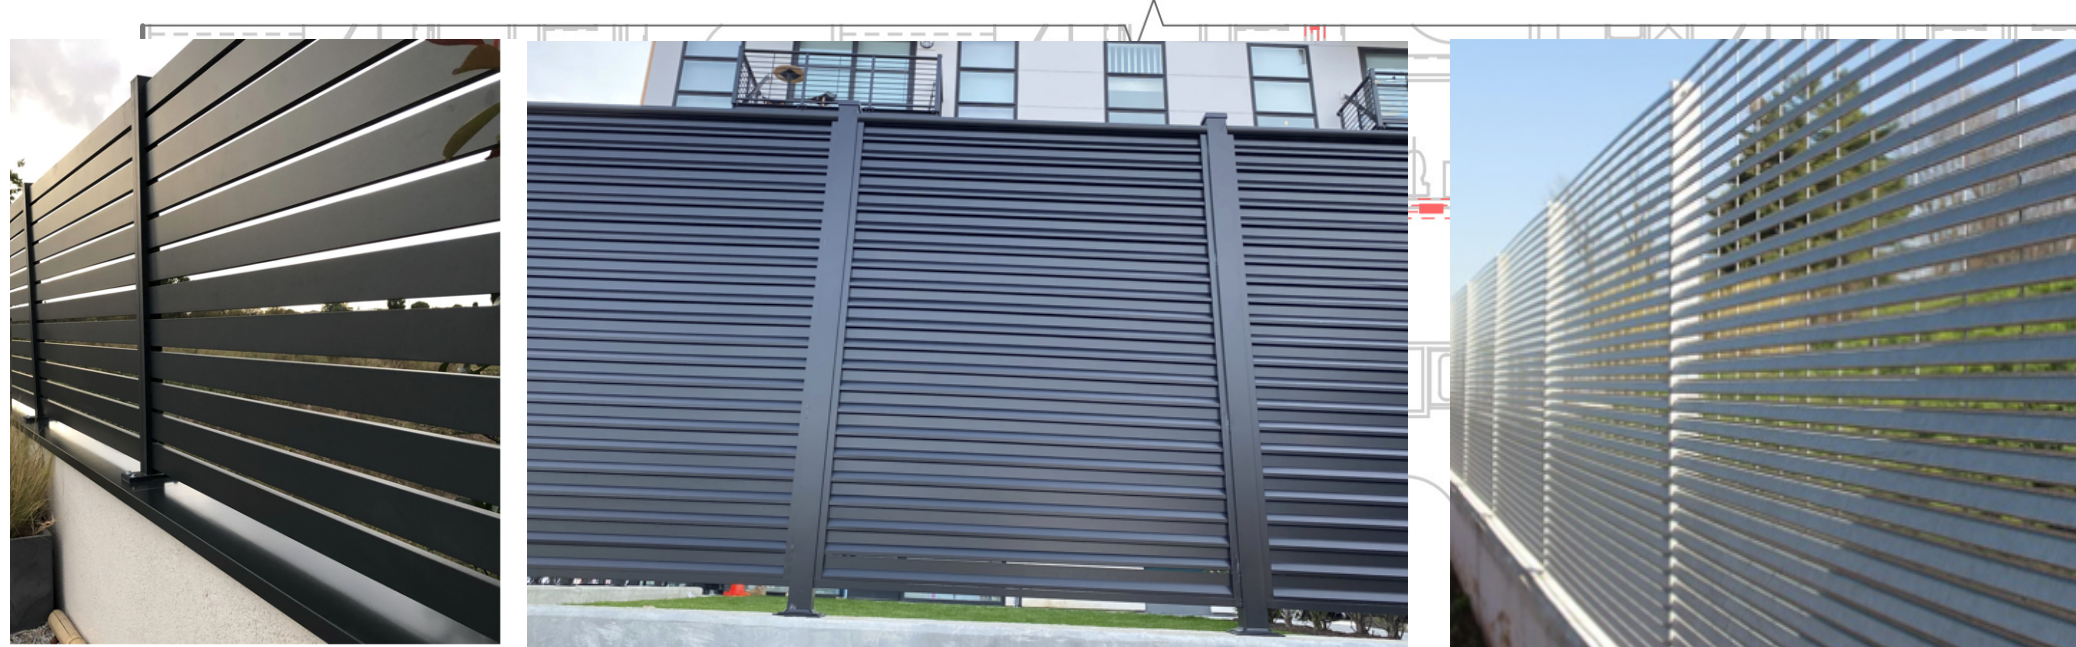

1
2
3
LOUVERED SCREENS EXAMPLES
(FOR REDERNECE ONLY)



PARTIAL FLOOR PLAN

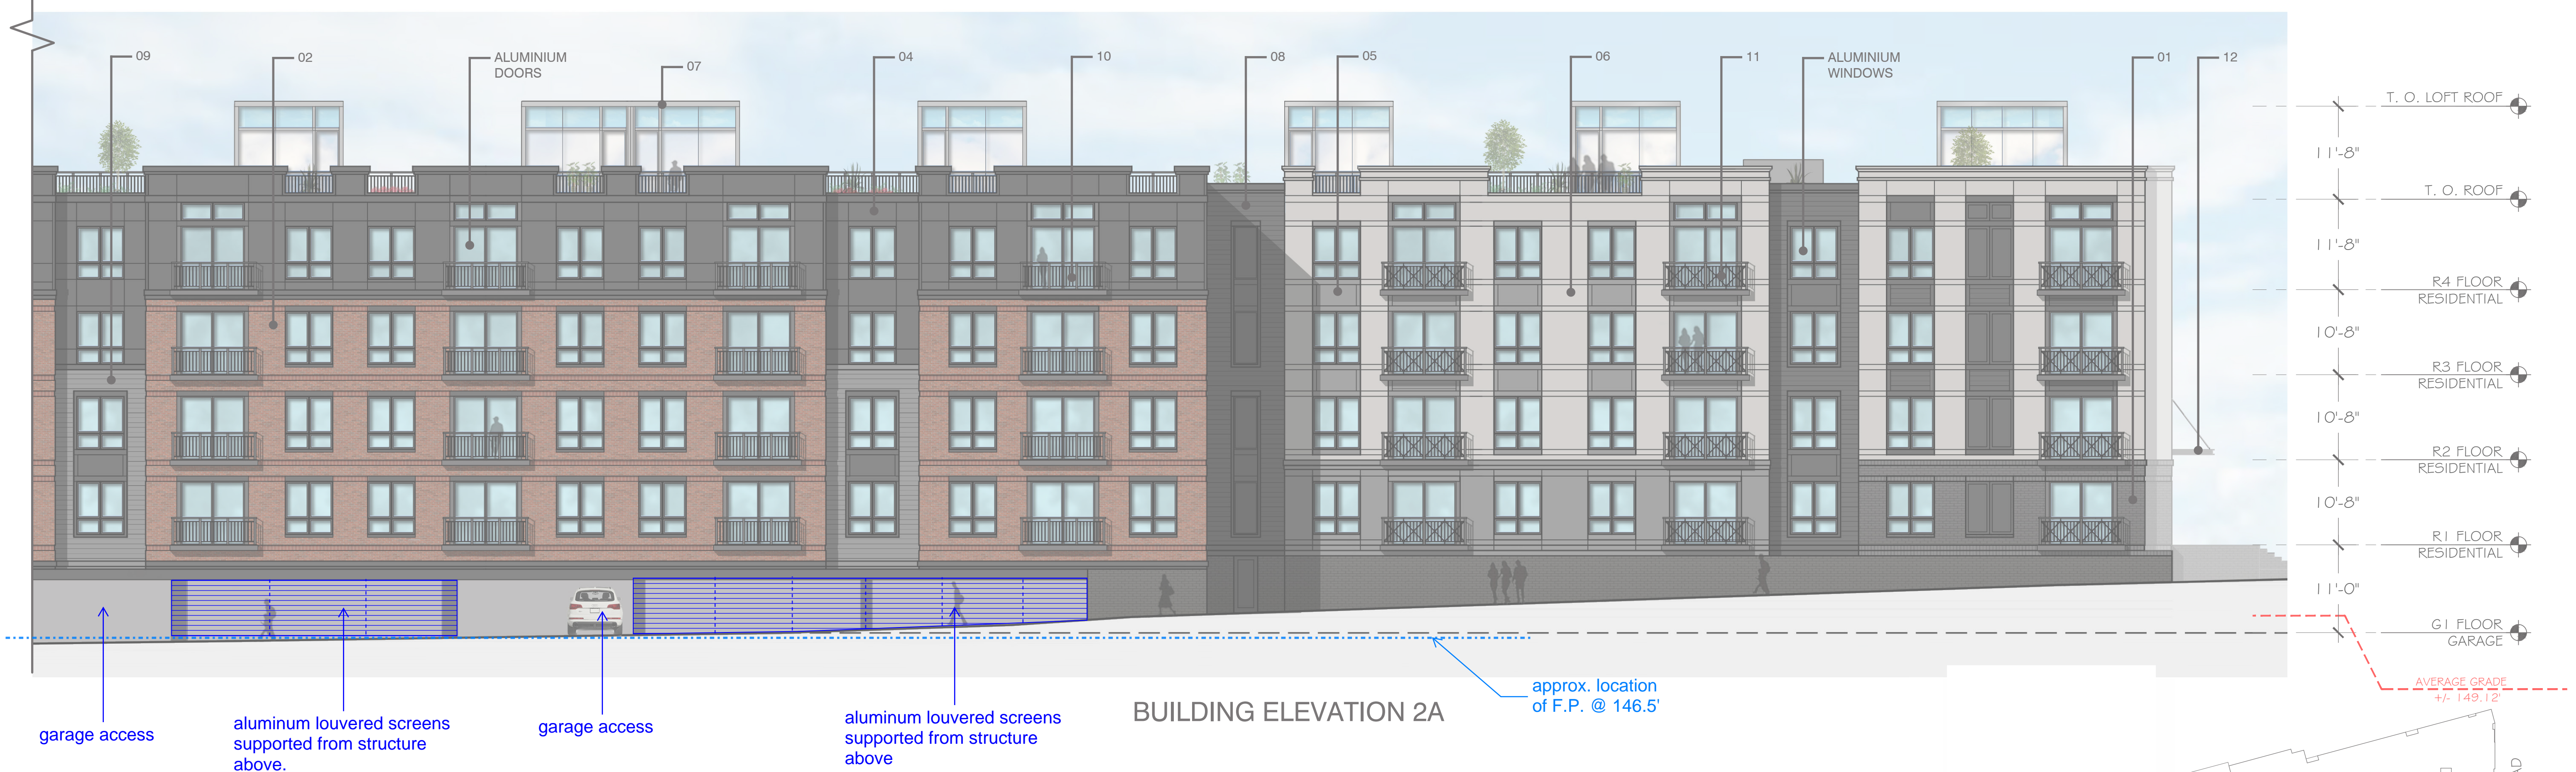

BUILDING ELEVATION 2A

MATERIAL LEGEND

- | | |
|---|---|
| 01 BRICK - GREY | 07 METAL PANEL - SILVER |
| 02 BRICK - RED | 08 FIBER CEMENT SIDING - DARK GREY |
| 03 ARCHITECTURAL STONE - GREY | 09 FIBER CEMENT SIDING - MEDIUM GREY |
| 04 FIBER CEMENT PANEL / METAL PANEL (ALT) - DARK GREY | 10 DECORATIVE RAILING 1 |
| 05 FIBER CEMENT PANEL / METAL PANEL (ALT) - MEDIUM GREY | 11 DECORATIVE RAILING 2 |
| 06 FIBER CEMENT PANEL - LIGHT GREY | 12 ARCHITECTURAL METAL ACCENT - DARK GREY |



KEY PLAN

2A
PROPOSED SCREENING
REVISION NOV 3, 2021

ENLARGED BUILDING ELEVATION

PLANNING AND ZONING APPLICATION RESUBMISSION

©2021 LESSARD DESIGN INC. EXPRESSLY RESERVES ITS COMMON-LAW COPYRIGHT AND OTHER PROPERTY RIGHTS IN THESE PLANS. THESE PLANS ARE NOT TO BE REPRODUCED, CHANGED OR COPIED IN ANY OTHER FORM OR MANNER WHATSOEVER, NOR ARE THEY TO BE ASSIGNED TO ANY THIRD PARTY, WITHOUT FIRST OBTAINING THE EXPRESS WRITTEN PERMISSION AND CONSENT OF LESSARD DESIGN INC.


141 DANBURY ROAD

WILTON, CT
FDSPIN 141 DR LLC

REV. OCT 15, 2021
(P & Z RESUBMISSION)
JUL 19, 2021
FUL.003

A.22

0' 5' 10' 20'
SCALE: 1" = 10' (@ 22"x34")

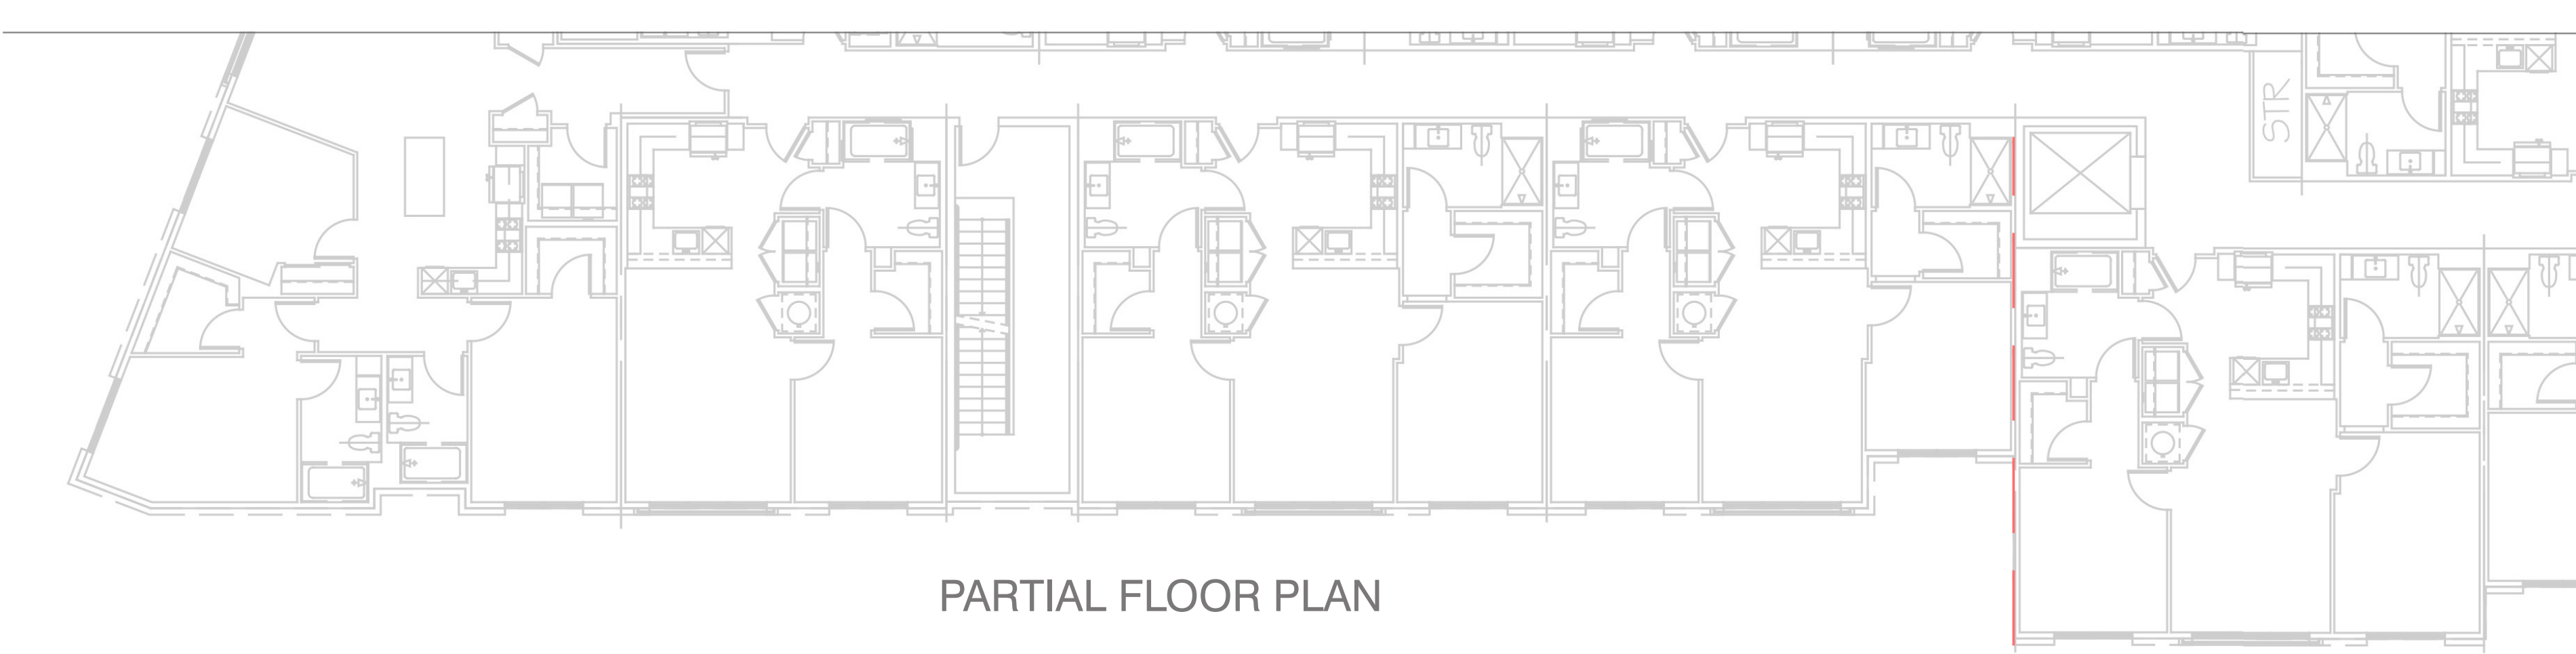

PARTIAL FLOOR PLAN



- T. O. LOFT ROOF
- 11'-8"
- T. O. ROOF
- 11'-8"
- R4 FLOOR RESIDENTIAL
- 10'-8"
- R3 FLOOR RESIDENTIAL
- 10'-8"
- R2 FLOOR RESIDENTIAL
- 10'-8"
- R1 FLOOR RESIDENTIAL
- 11'-0"
- G1 FLOOR GARAGE

AVERAGE GRADE
+/- 149.12'

garage access

approx. location
of F.P. @ 146.5'

aluminum louvered screens
supported from structure
above.

BUILDING ELEVATION 2B

MATERIAL LEGEND

- | | |
|---|---|
| 01 BRICK - GREY | 07 METAL PANEL - SILVER |
| 02 BRICK - RED | 08 FIBER CEMENT SIDING - DARK GREY |
| 03 ARCHITECTURAL STONE - GREY | 09 FIBER CEMENT SIDING - MEDIUM GREY |
| 04 FIBER CEMENT PANEL / METAL PANEL (ALT) - DARK GREY | 10 DECORATIVE RAILING 1 |
| 05 FIBER CEMENT PANEL / METAL PANEL (ALT) - MEDIUM GREY | 11 DECORATIVE RAILING 2 |
| 06 FIBER CEMENT PANEL - LIGHT GREY | 12 ARCHITECTURAL METAL ACCENT - DARK GREY |


garage access

aluminum louvered screens
supported from structure
above.




KEY PLAN

PROPOSED SCREENING
REVISION NOV 3, 2021

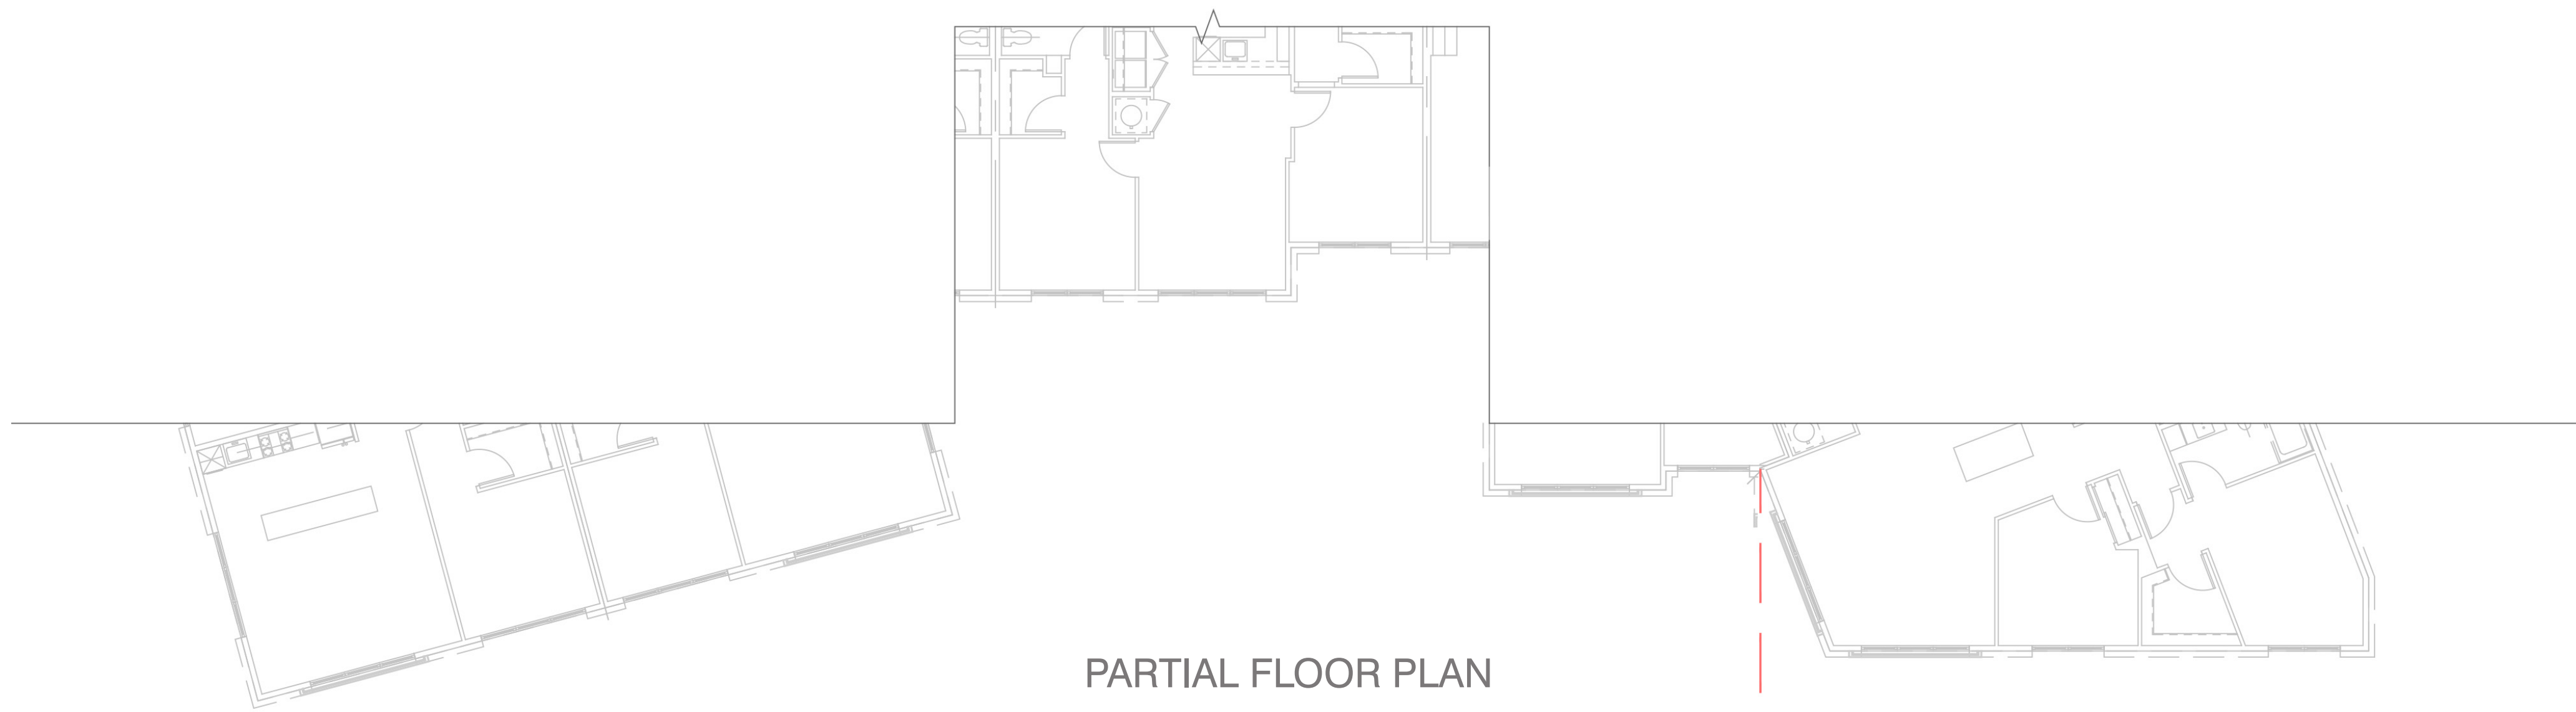


PARTIAL FLOOR PLAN

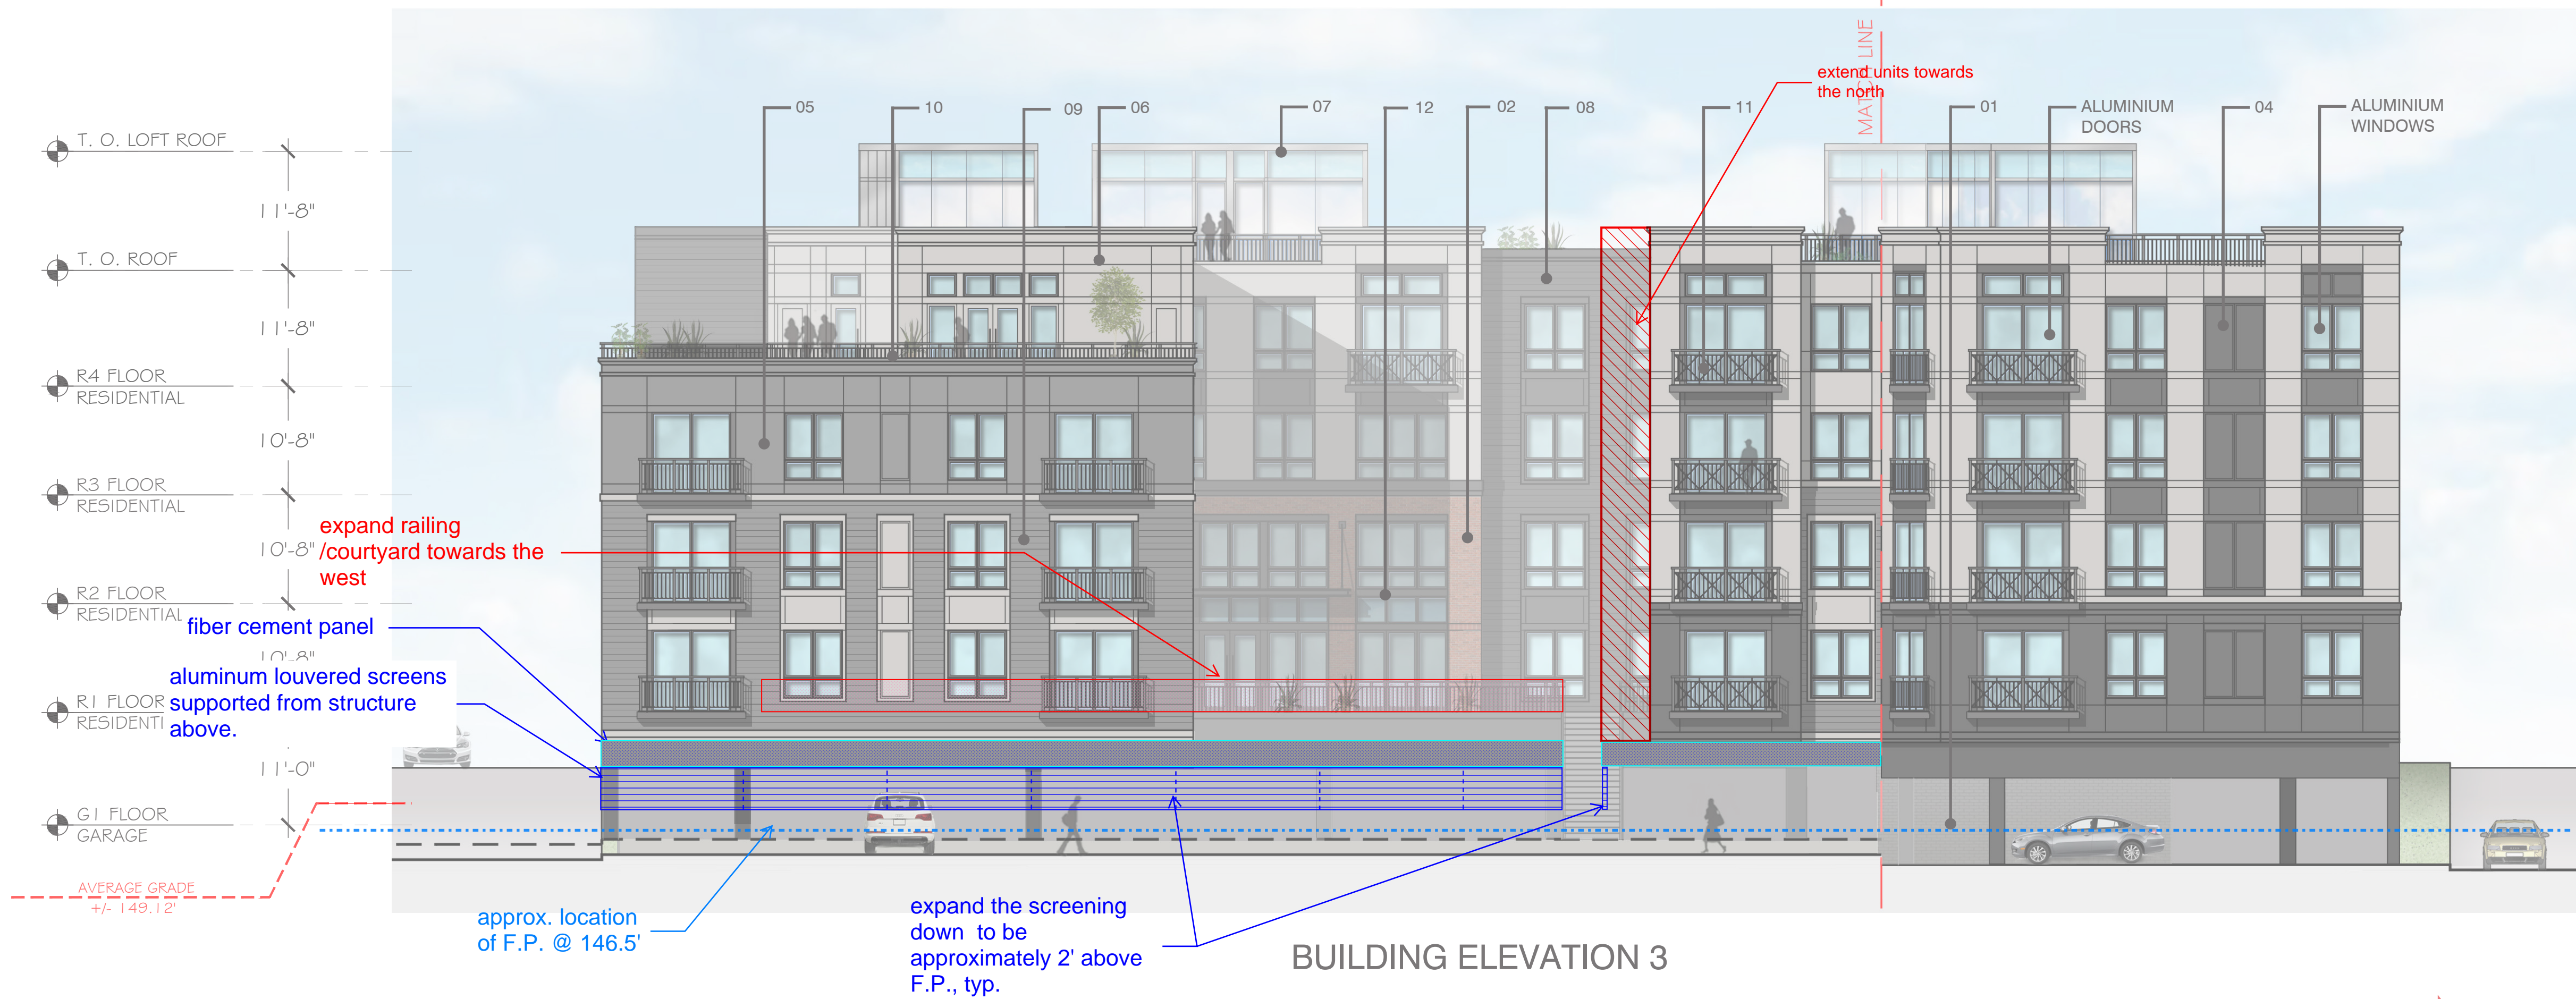

BUILDING ELEVATION 3

MATERIAL LEGEND

- | | |
|---|---|
| 01 BRICK - GREY | 07 METAL PANEL - SILVER |
| 02 BRICK - RED | 08 FIBER CEMENT SIDING - DARK GREY |
| 03 ARCHITECTURAL STONE - GREY | 09 FIBER CEMENT SIDING - MEDIUM GREY |
| 04 FIBER CEMENT PANEL / METAL PANEL (ALT) - DARK GREY | 10 DECORATIVE RAILING 1 |
| 05 FIBER CEMENT PANEL / METAL PANEL (ALT) - MEDIUM GREY | 11 DECORATIVE RAILING 2 |
| 06 FIBER CEMENT PANEL - LIGHT GREY | 12 ARCHITECTURAL METAL ACCENT - DARK GREY |

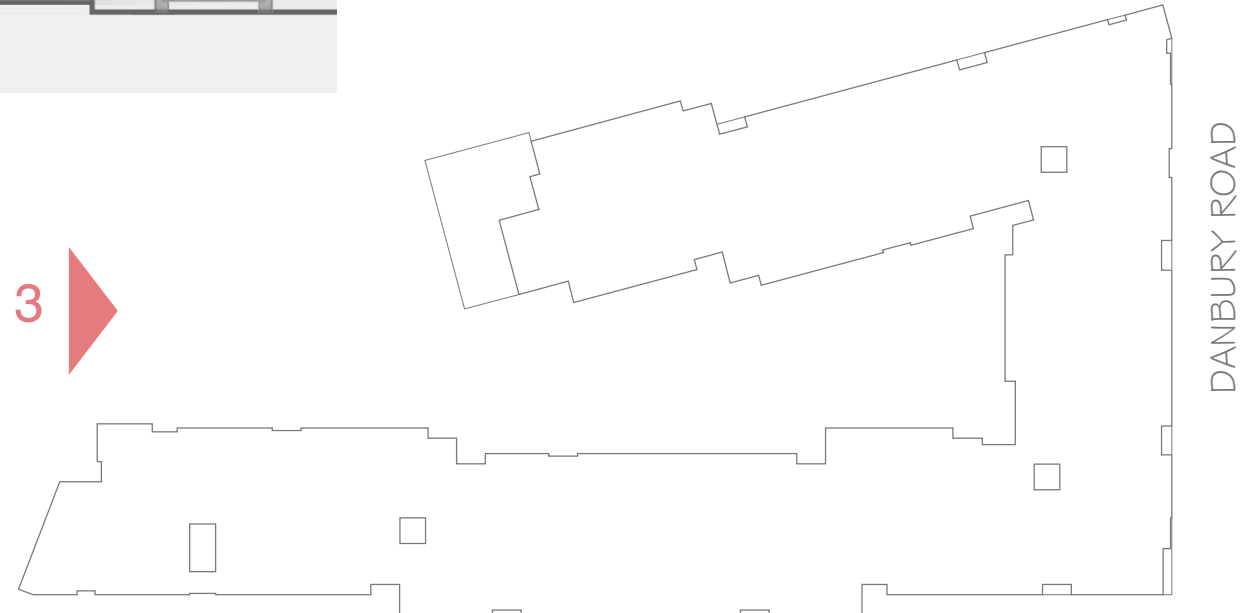

KEY PLAN

PROPOSED SCREENING
REVISION NOV 3, 2021



8521 LEESBURG PIKE, SEVENTH FLOOR, VIENNA, VA 22182
P: 571.830.1800 | F: 571.830.1801 | WWW.LESSARDDDESIGN.COM

ENLARGED BUILDING ELEVATION

PLANNING AND ZONING APPLICATION RESUBMISSION

©2021 LESSARD DESIGN INC. EXPRESSLY RESERVES ITS COMMON-LAW COPYRIGHT AND OTHER PROPERTY RIGHTS IN THESE PLANS. THESE PLANS ARE NOT TO BE REPRODUCED, CHANGED OR COPIED IN ANY OTHER FORM OR MATTER WHATSOEVER, NOR ARE THEY TO BE ASSIGNED TO ANY THIRD PARTY, WITHOUT FIRST OBTAINING THE EXPRESS WRITTEN PERMISSION AND CONSENT OF LESSARD DESIGN INC.

141 DANBURY ROAD


WILTON, CT

FDSPIN 141 DR LLC

REV. OCT 15, 2021
(P & Z RESUBMISSION)
JUL 19, 2021
FUL.003

A.24

0' 5' 10' 20'
SCALE: 1" = 10' (@ 22"x34")

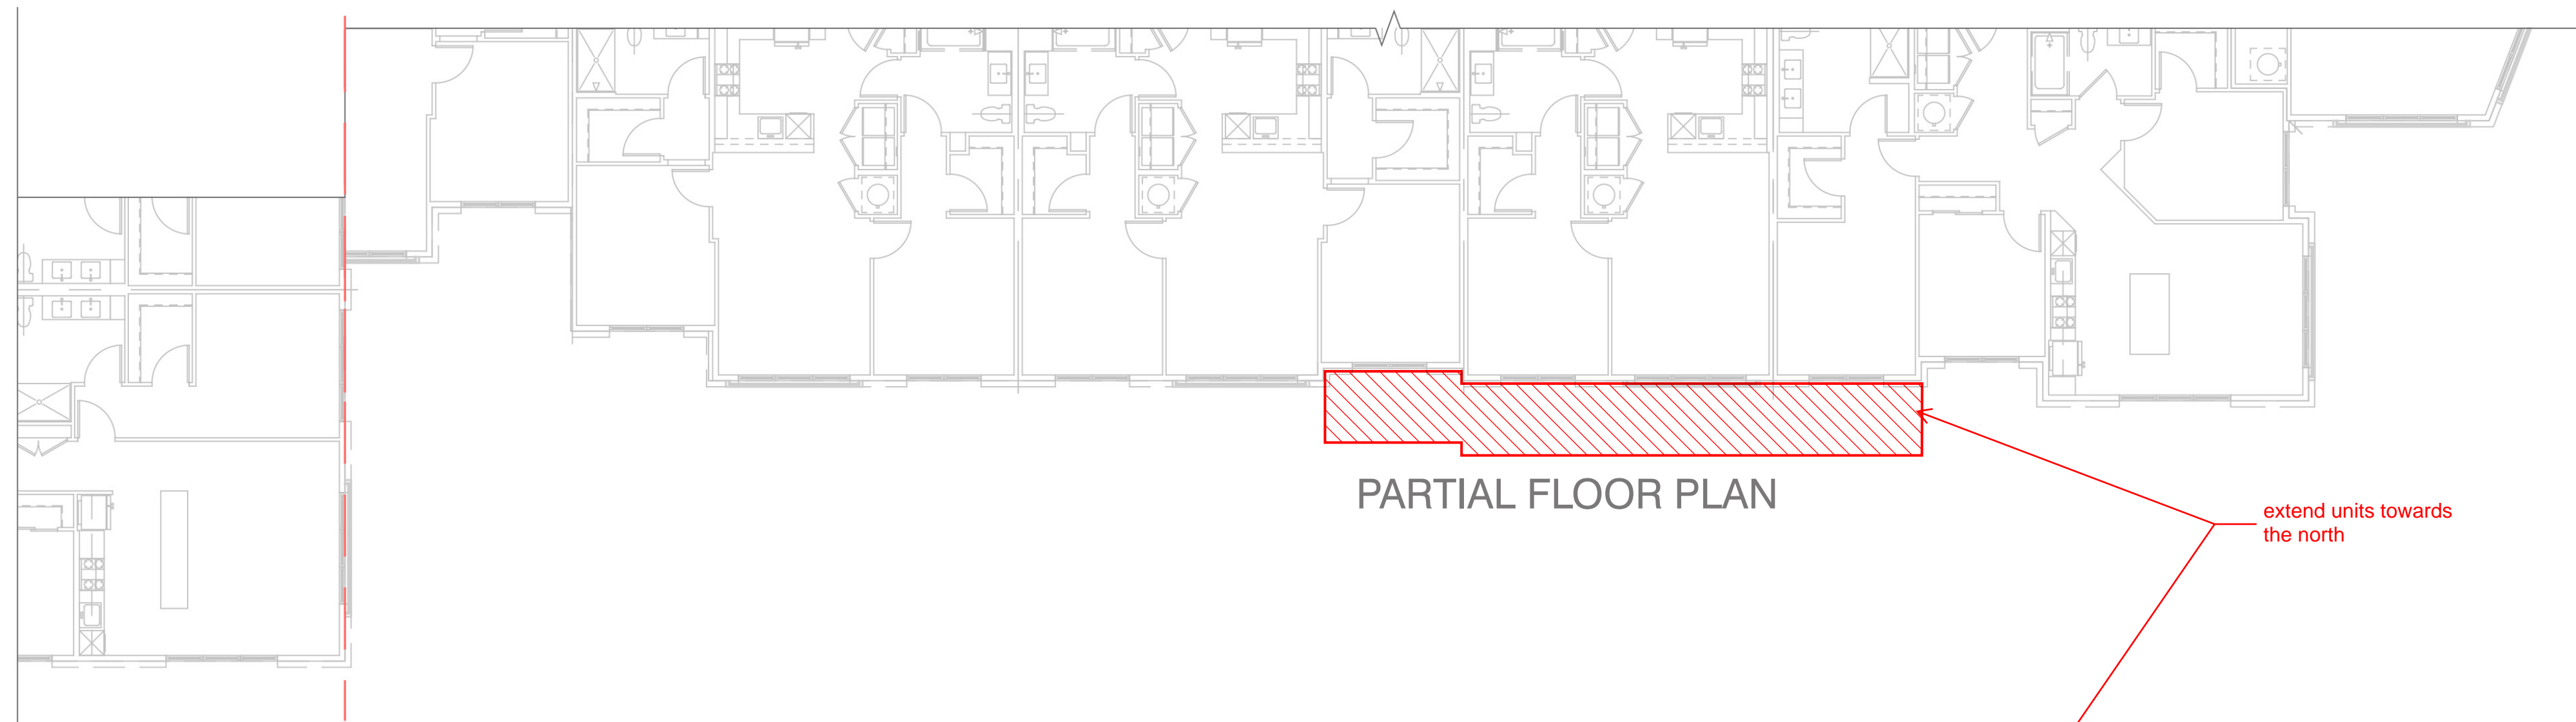

PARTIAL FLOOR PLAN


extend units towards the north



BUILDING ELEVATION 4B

MATERIAL LEGEND

- | | |
|---|---|
| 01 BRICK - GREY | 07 METAL PANEL - SILVER |
| 02 BRICK - RED | 08 FIBER CEMENT SIDING - DARK GREY |
| 03 ARCHITECTURAL STONE - GREY | 09 FIBER CEMENT SIDING - MEDIUM GREY |
| 04 FIBER CEMENT PANEL / METAL PANEL (ALT) - DARK GREY | 10 DECORATIVE RAILING 1 |
| 05 FIBER CEMENT PANEL / METAL PANEL (ALT) - MEDIUM GREY | 11 DECORATIVE RAILING 2 |
| 06 FIBER CEMENT PANEL - LIGHT GREY | 12 ARCHITECTURAL METAL ACCENT - DARK GREY |

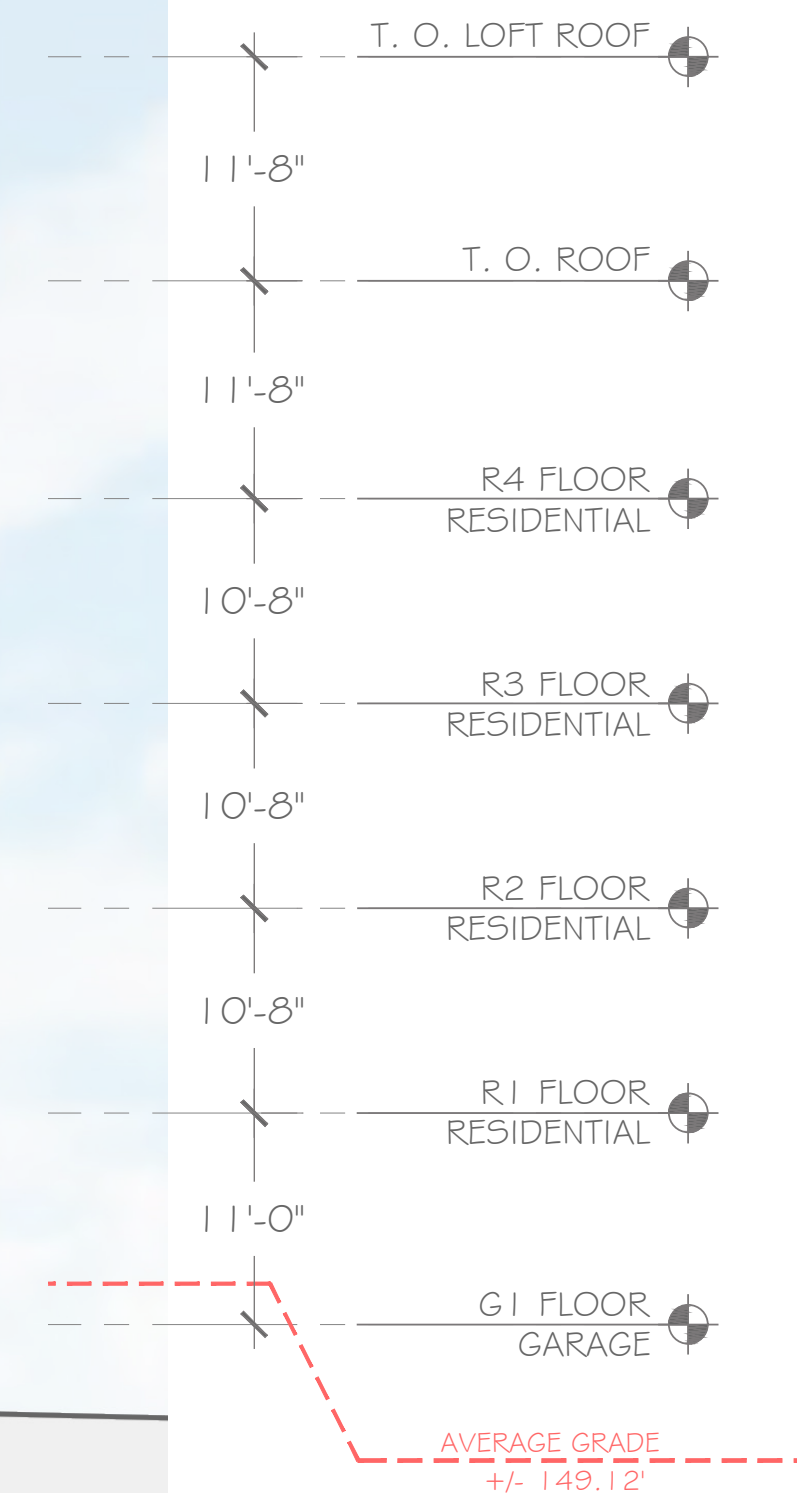

KEY PLAN

PROPOSED SCREENING
REVISION NOV 3, 2021



8521 LEESBURG PIKE, SEVENTH FLOOR, VIENNA, VA 22182
P: 571.830.1800 | F: 571.830.1801 | WWW.LESSARDDDESIGN.COM

ENLARGED BUILDING ELEVATION

PLANNING AND ZONING APPLICATION RESUBMISSION

©2021 LESSARD DESIGN INC. EXPRESSLY RESERVES ITS COMMON-LAW COPYRIGHT AND OTHER PROPERTY RIGHTS IN THESE PLANS. THESE PLANS ARE NOT TO BE REPRODUCED, CHANGED OR COPIED IN ANY OTHER FORM OR MANNER WHATSOEVER, NOR ARE THEY TO BE ASSIGNED TO ANY THIRD PARTY, WITHOUT FIRST OBTAINING THE EXPRESS WRITTEN PERMISSION AND CONSENT OF LESSARD DESIGN INC.

141 DANBURY ROAD

WILTON, CT
FDSPIN 141 DR LLC

REV. OCT 15, 2021
(P & Z RESUBMISSION)
JUL 19, 2021
FUL.003

0' 5' 10' 20'
SCALE: 1" = 10' (@ 22"x34")

A.26