


CHIMNEY CAP CONCEPT  
(SIMILAR EXISTING DESIGN)

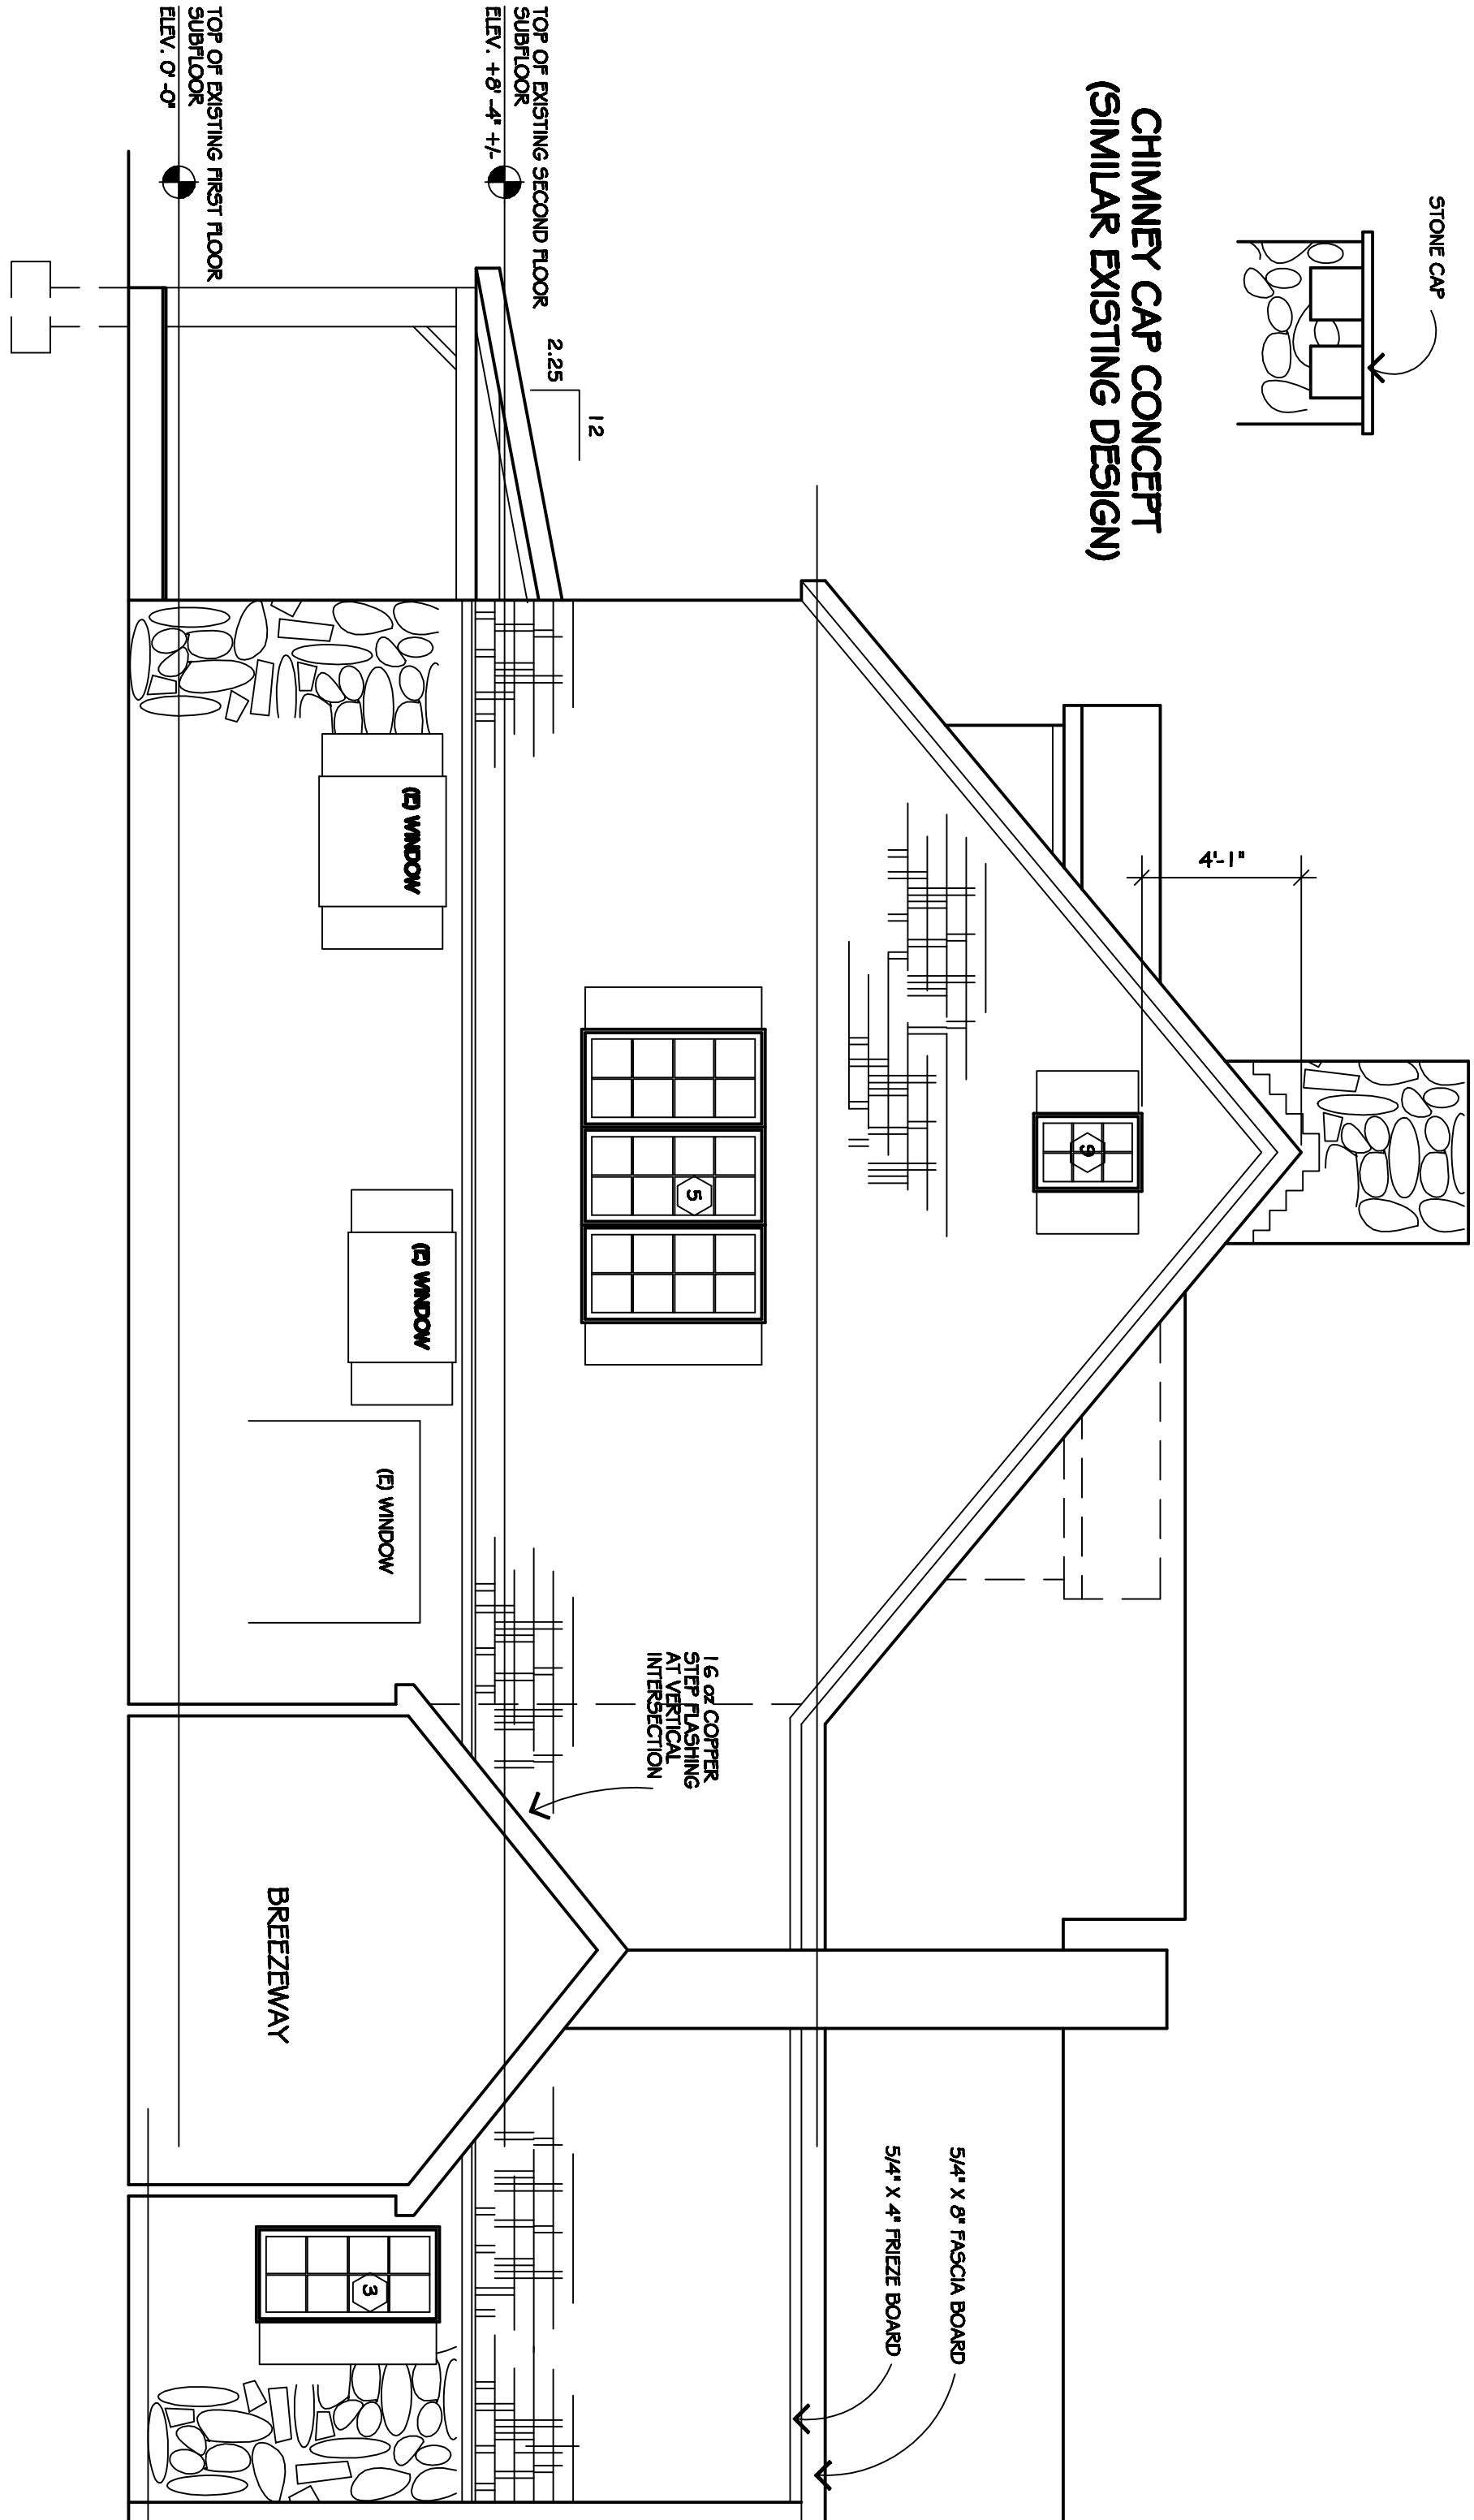

2 LEFT SIDE ELEVATION



1/4 INCH = 1 FOOT

3 BUILDING SECTION

1/4 INCH = 1 FOOT

INSULATION NOTES

FLOORS R-30 READY FACED  
WALLS R-21 READY FACED  
CEILINGS R-30 READY FACED

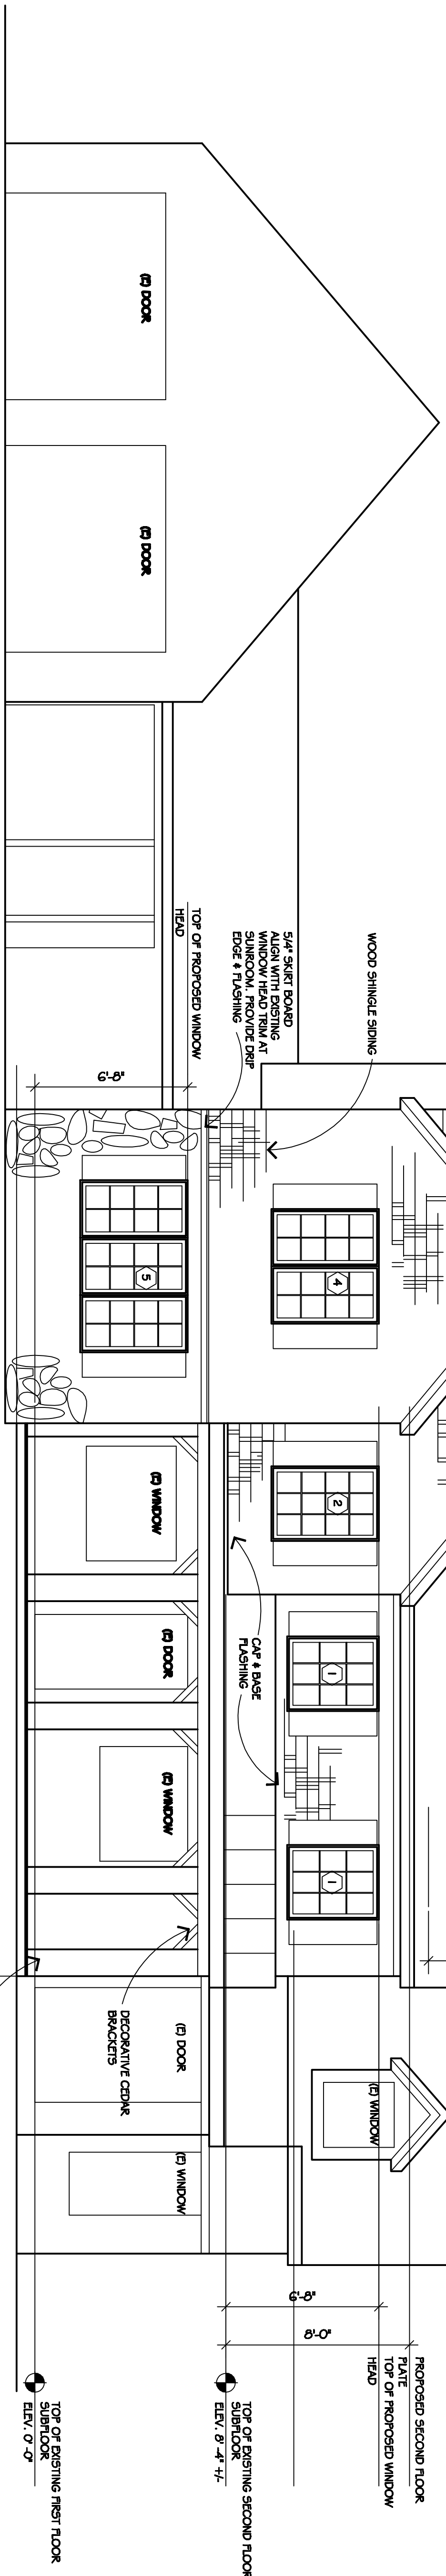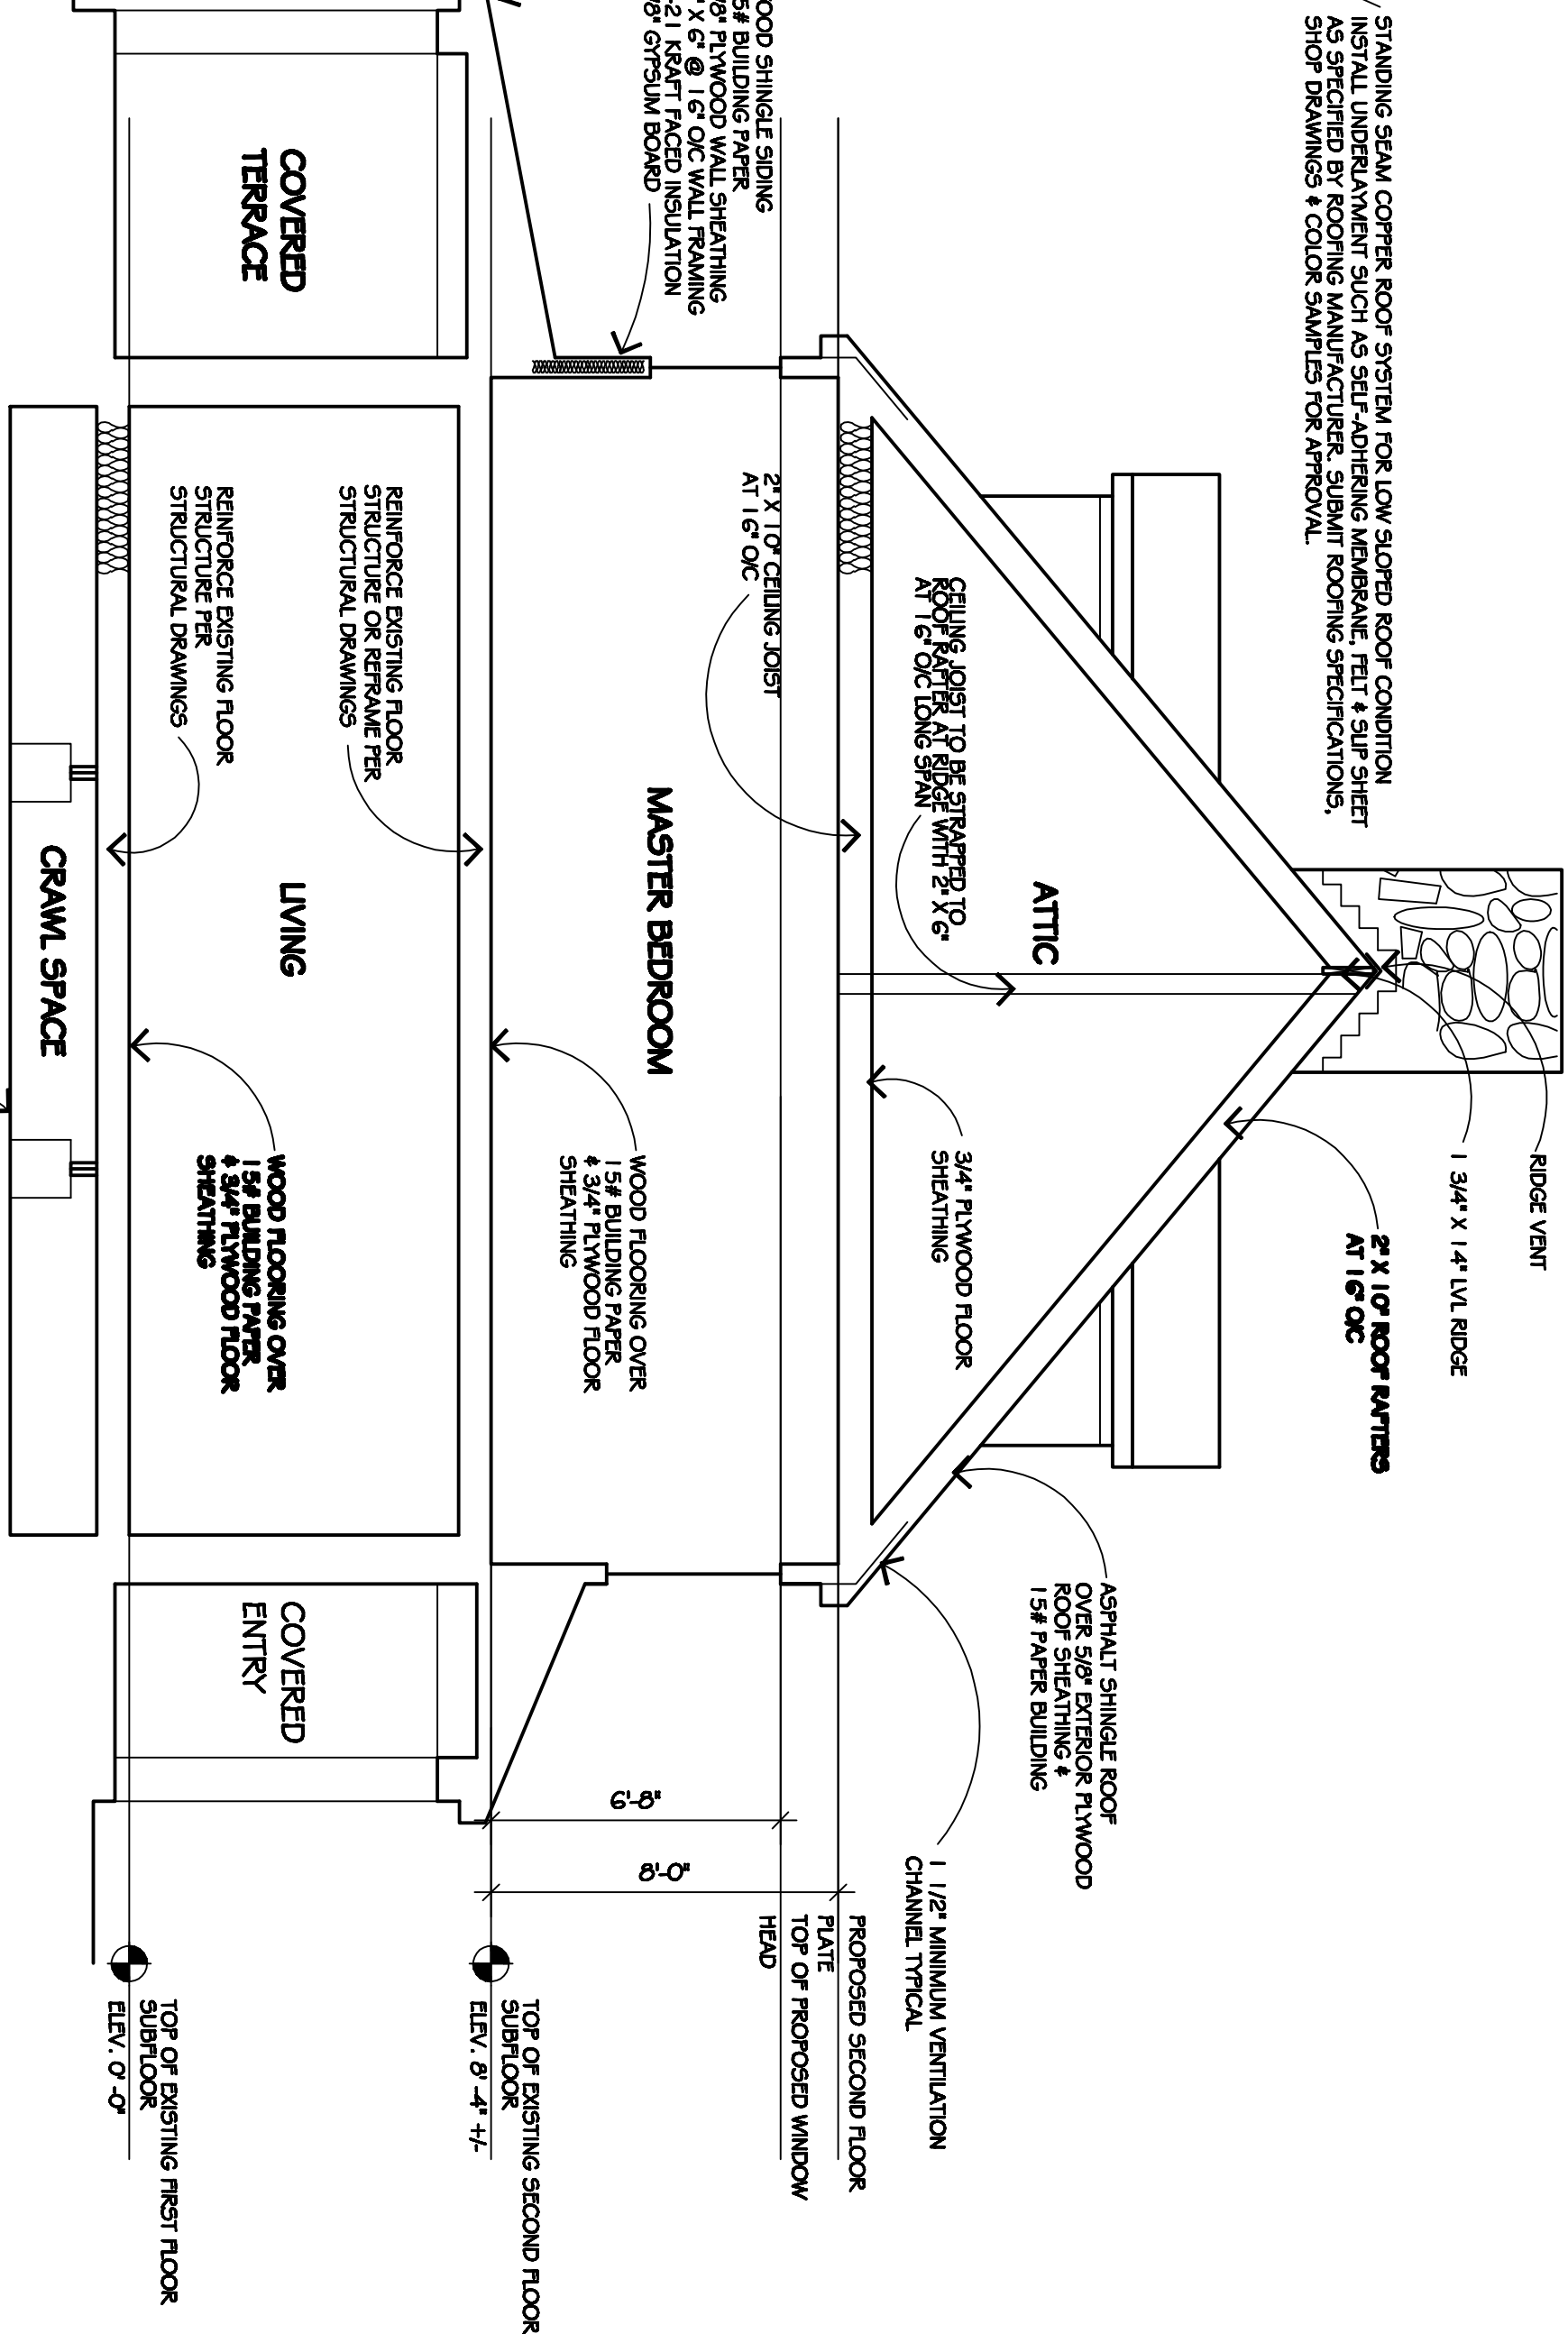

1 FRONT ELEVATION

1/4 INCH = 1 FOOT

FEATURE IN NEW & EXISTING  
STONE VENER & SIDING TO BLEND

NOTE: AREAS BELOW WOOD SHIRT WITH  
EXISTING STONE SAVED DURING DEMOLITION  
TYPICAL ELEVATIONS. RE-SHOUT EXISTING STONE  
TENDS TO BEAM

DO NOT  
SCALE DRAWING

project proposed alterations & addition mannini residence 93 east meadow road wilton, ct 06897 parcel no. 15-24-0-0	north arrow	seal
jpl architects 30 labor holla newing new york 12564 645 655 9042	job no date scale scale drawn by checked by	sheet no A 200 front elevation
po box 511 somers new york 10586 914 277 7232	264 3/17/20 as noted as noted jpl jpl	

revisions
FILING PRINT MAY 25, 2020

issue dates	
scoring time	
arb time	
building permit time	may 25, 2020
estimating	june 2, 2020
construction	
the document and the information contained therein is specifically created for the person(s) and location, noted in the title box and may not be re-used and/or altered for any other purpose other than for the project and must be accompanied by the seal and signature of joseph p. leachcheck. no other persons(s), entity or professional organization shall re-use and/or alter the document for any purpose whatsoever. no other persons(s), entity or professional organization shall sign and/or seal the document for any purpose whatsoever.	