



EXISTING FIRST FLOOR PLAN

SCALE 1/4" = 1'-0"

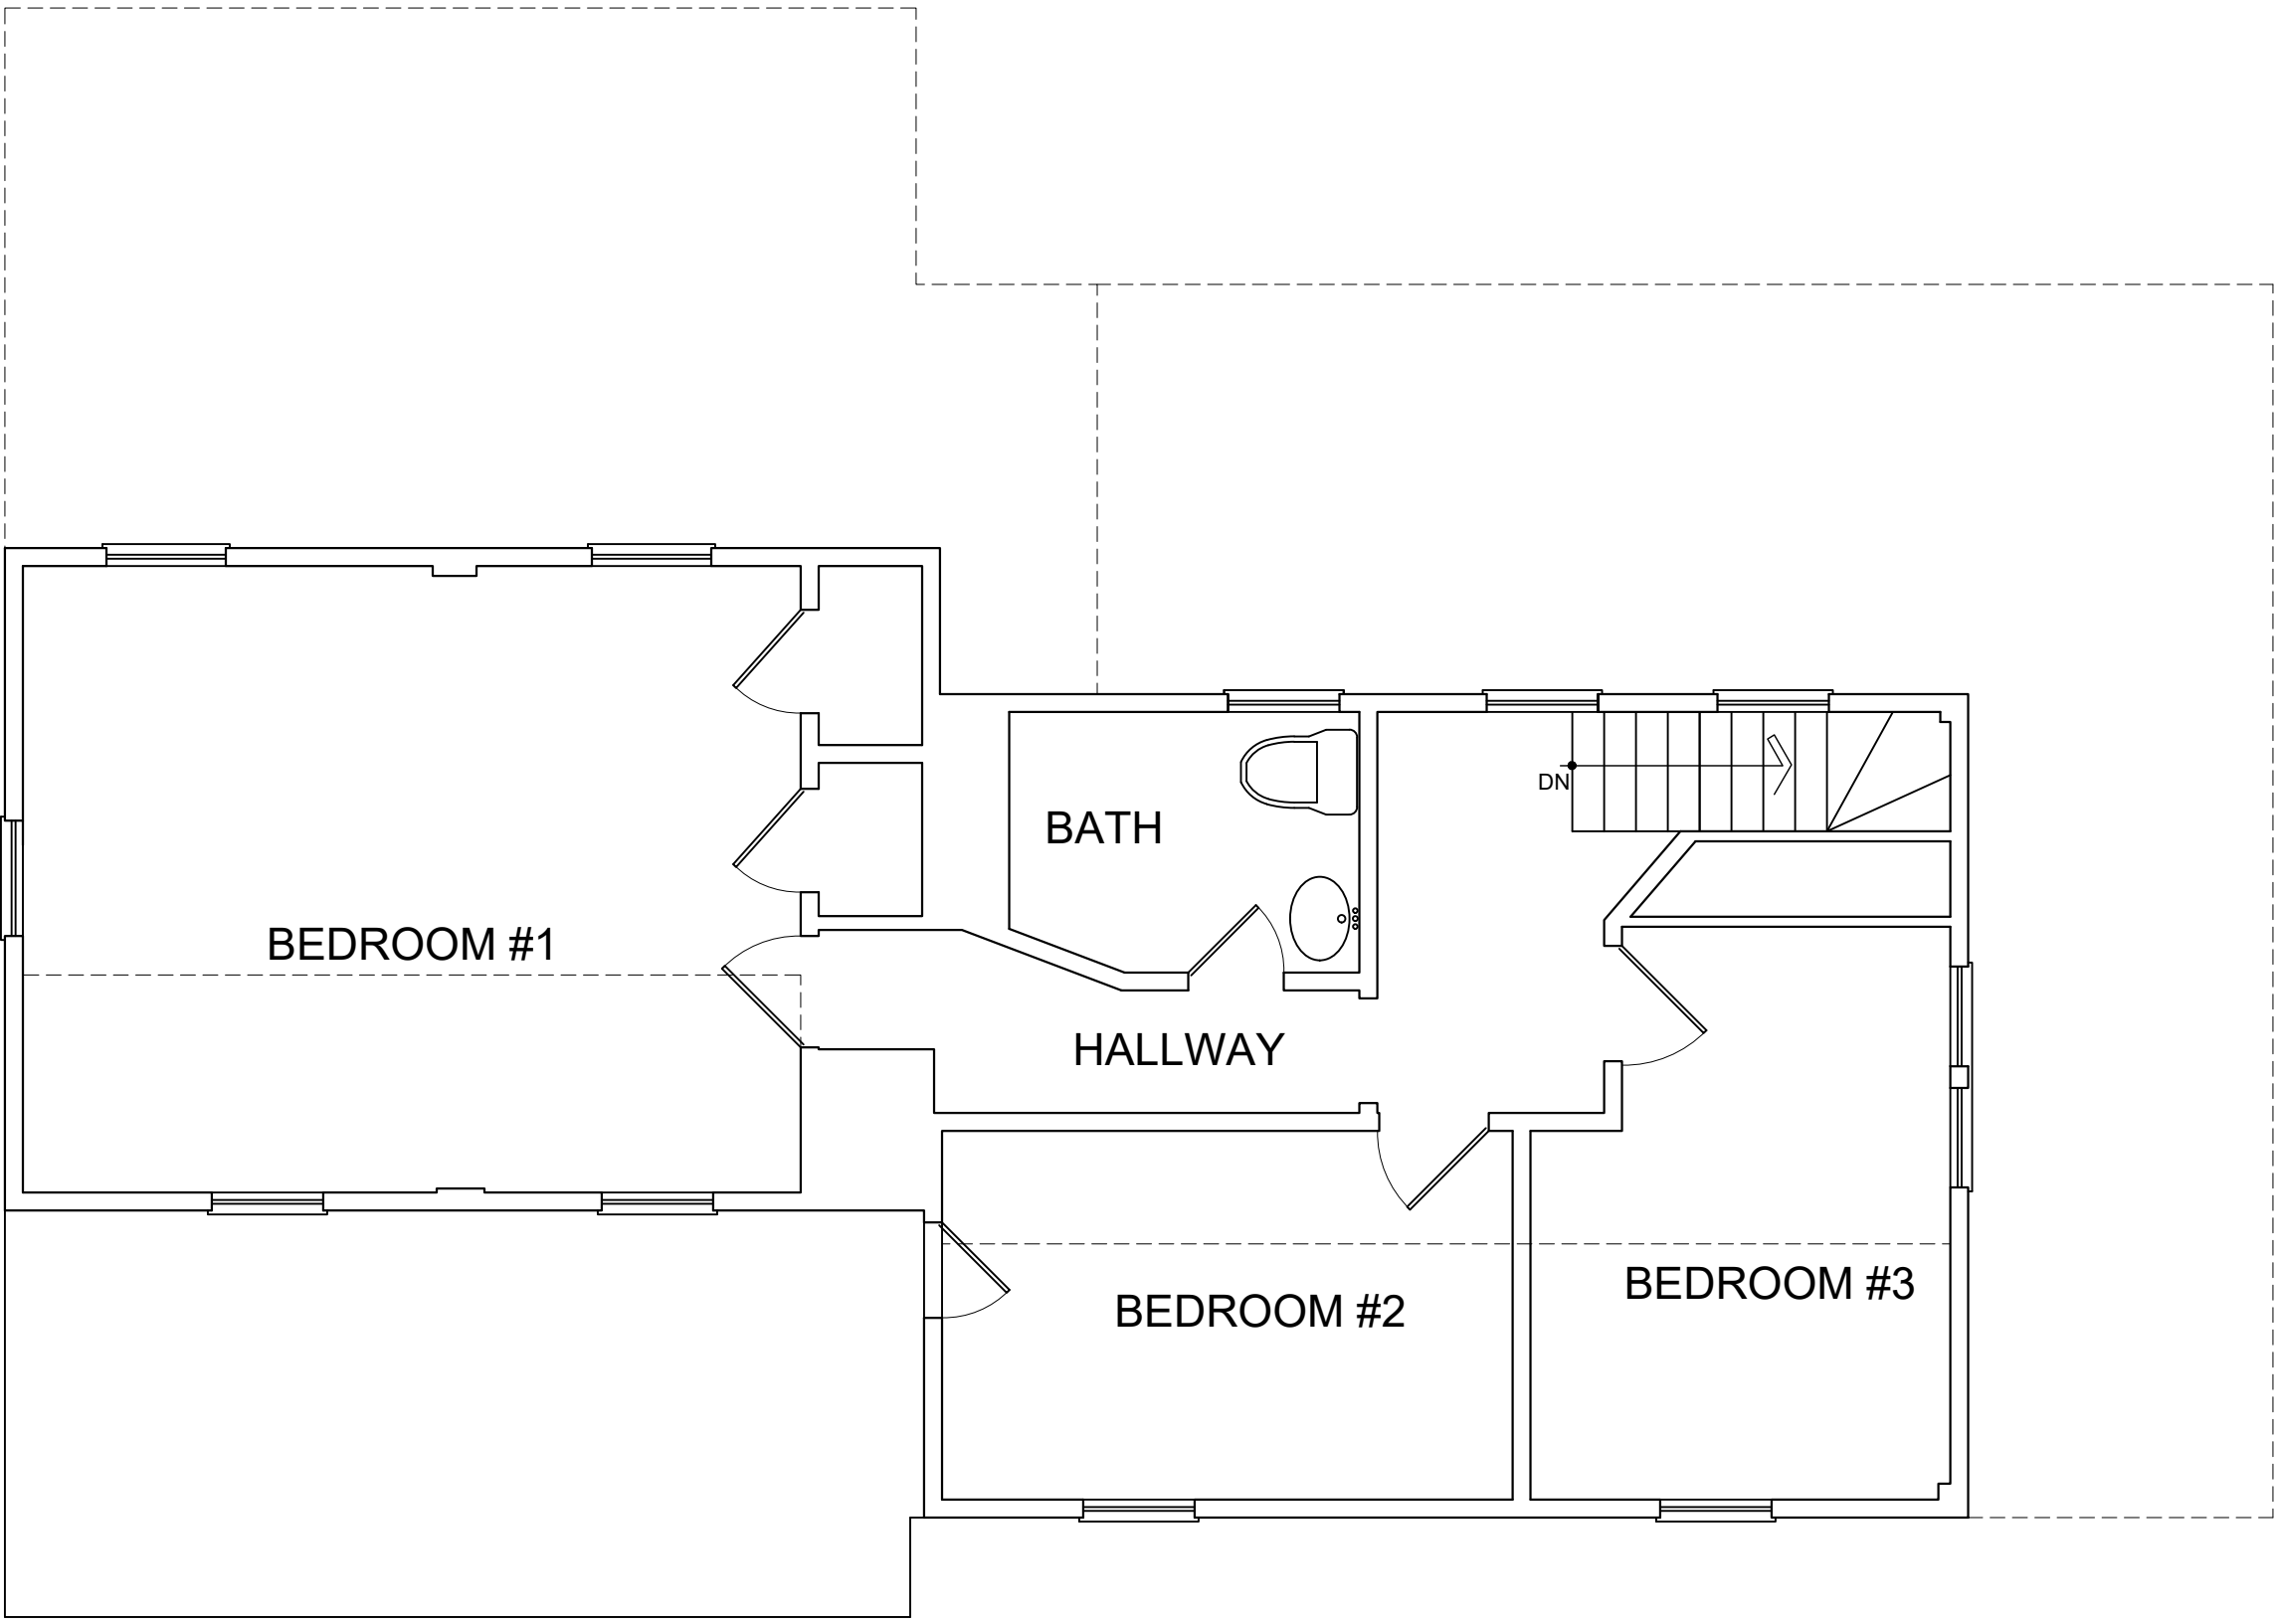

EXISTING SECOND FLOOR PLAN

SCALE 1/4" = 1'-0"

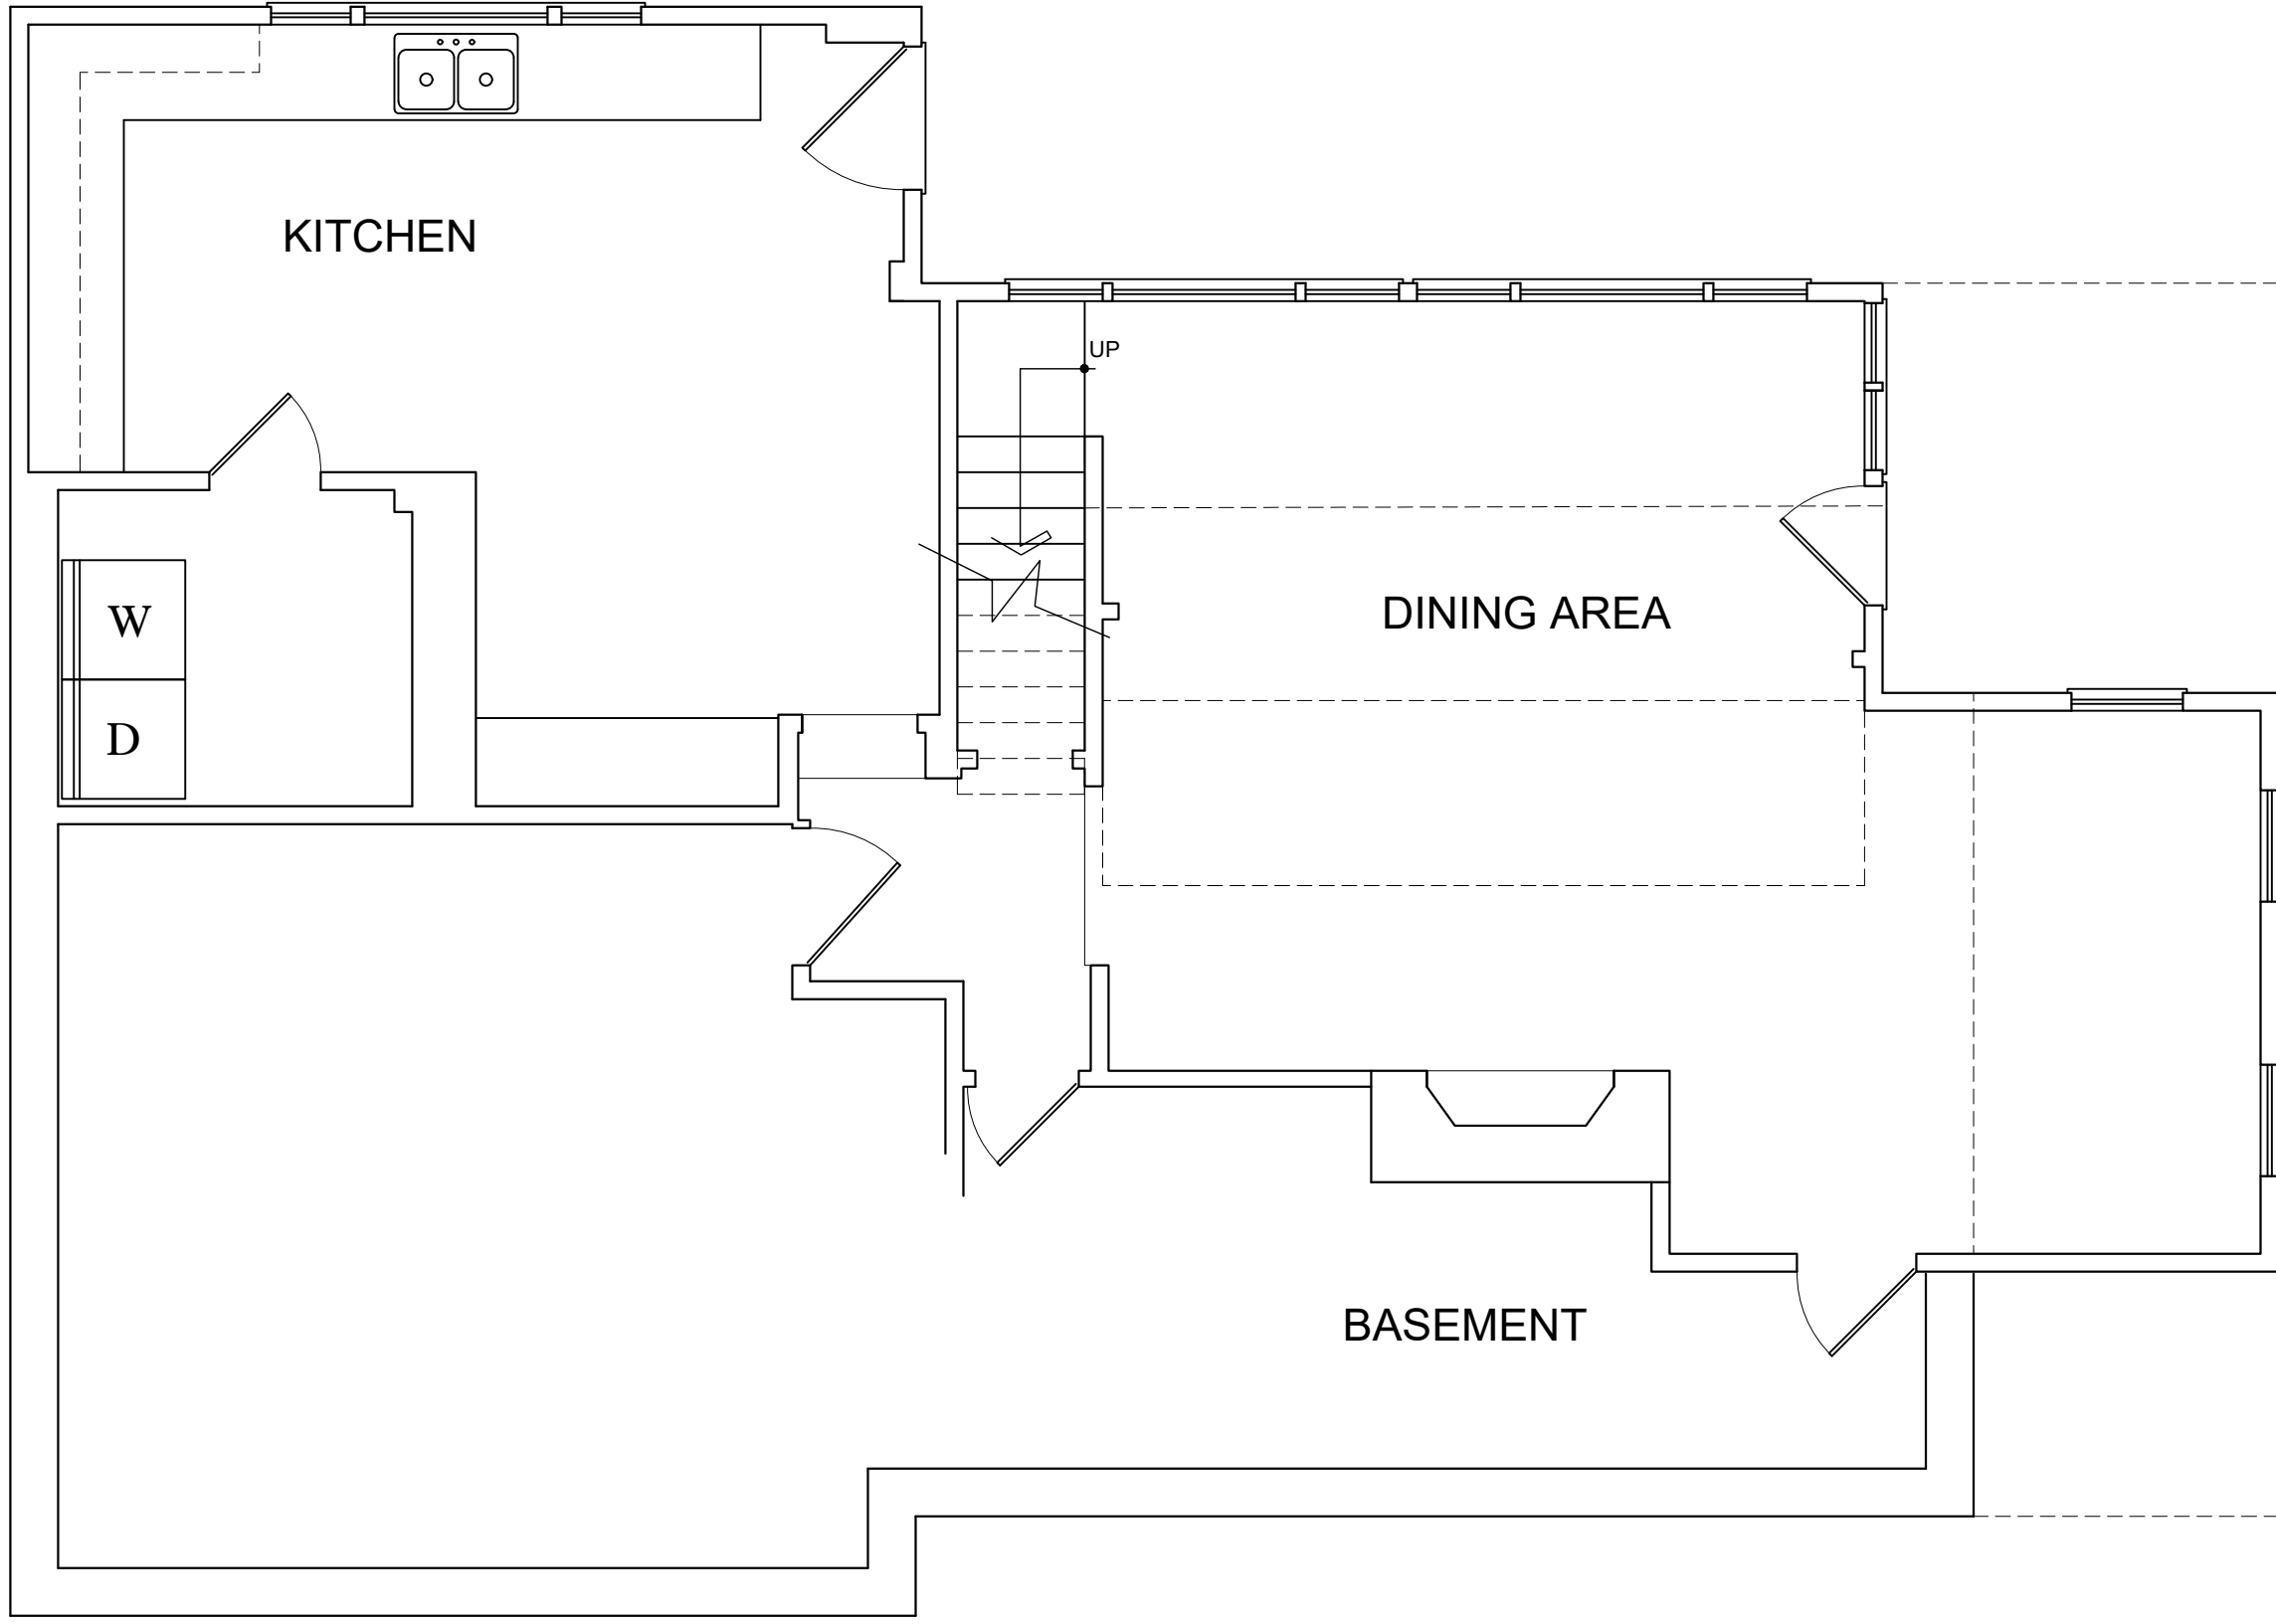

EXISTING LOWER LEVEL FLOOR PLAN

SCALE 1/4" = 1'-0"



MACMILLAN ARCHITECTS

18 BOULDER HILL ROAD  
RIDGFIELD, CT 06877

203-431-3329

Notes:

1. All drawings and written material constitute original work of the architect and may not be duplicated, used or disclosed without the written consent of the architect.
2. Do not scale drawings
3. All dimensions given are to face of stud or other material unless otherwise noted.

ISSUES AND REVISIONS:

- 3-10-23 BEAM
- 3-12-23 BEAM
- 5-22-23 ZBA

PROJECT NO: 2591

PROJECT:  
ONTHANK RESIDENCE  
20 OLD BOSTON ROAD  
WIL


SE




TITLE:  
EXISTING FLOOR PLANS

DRAWING NO:


EC-100

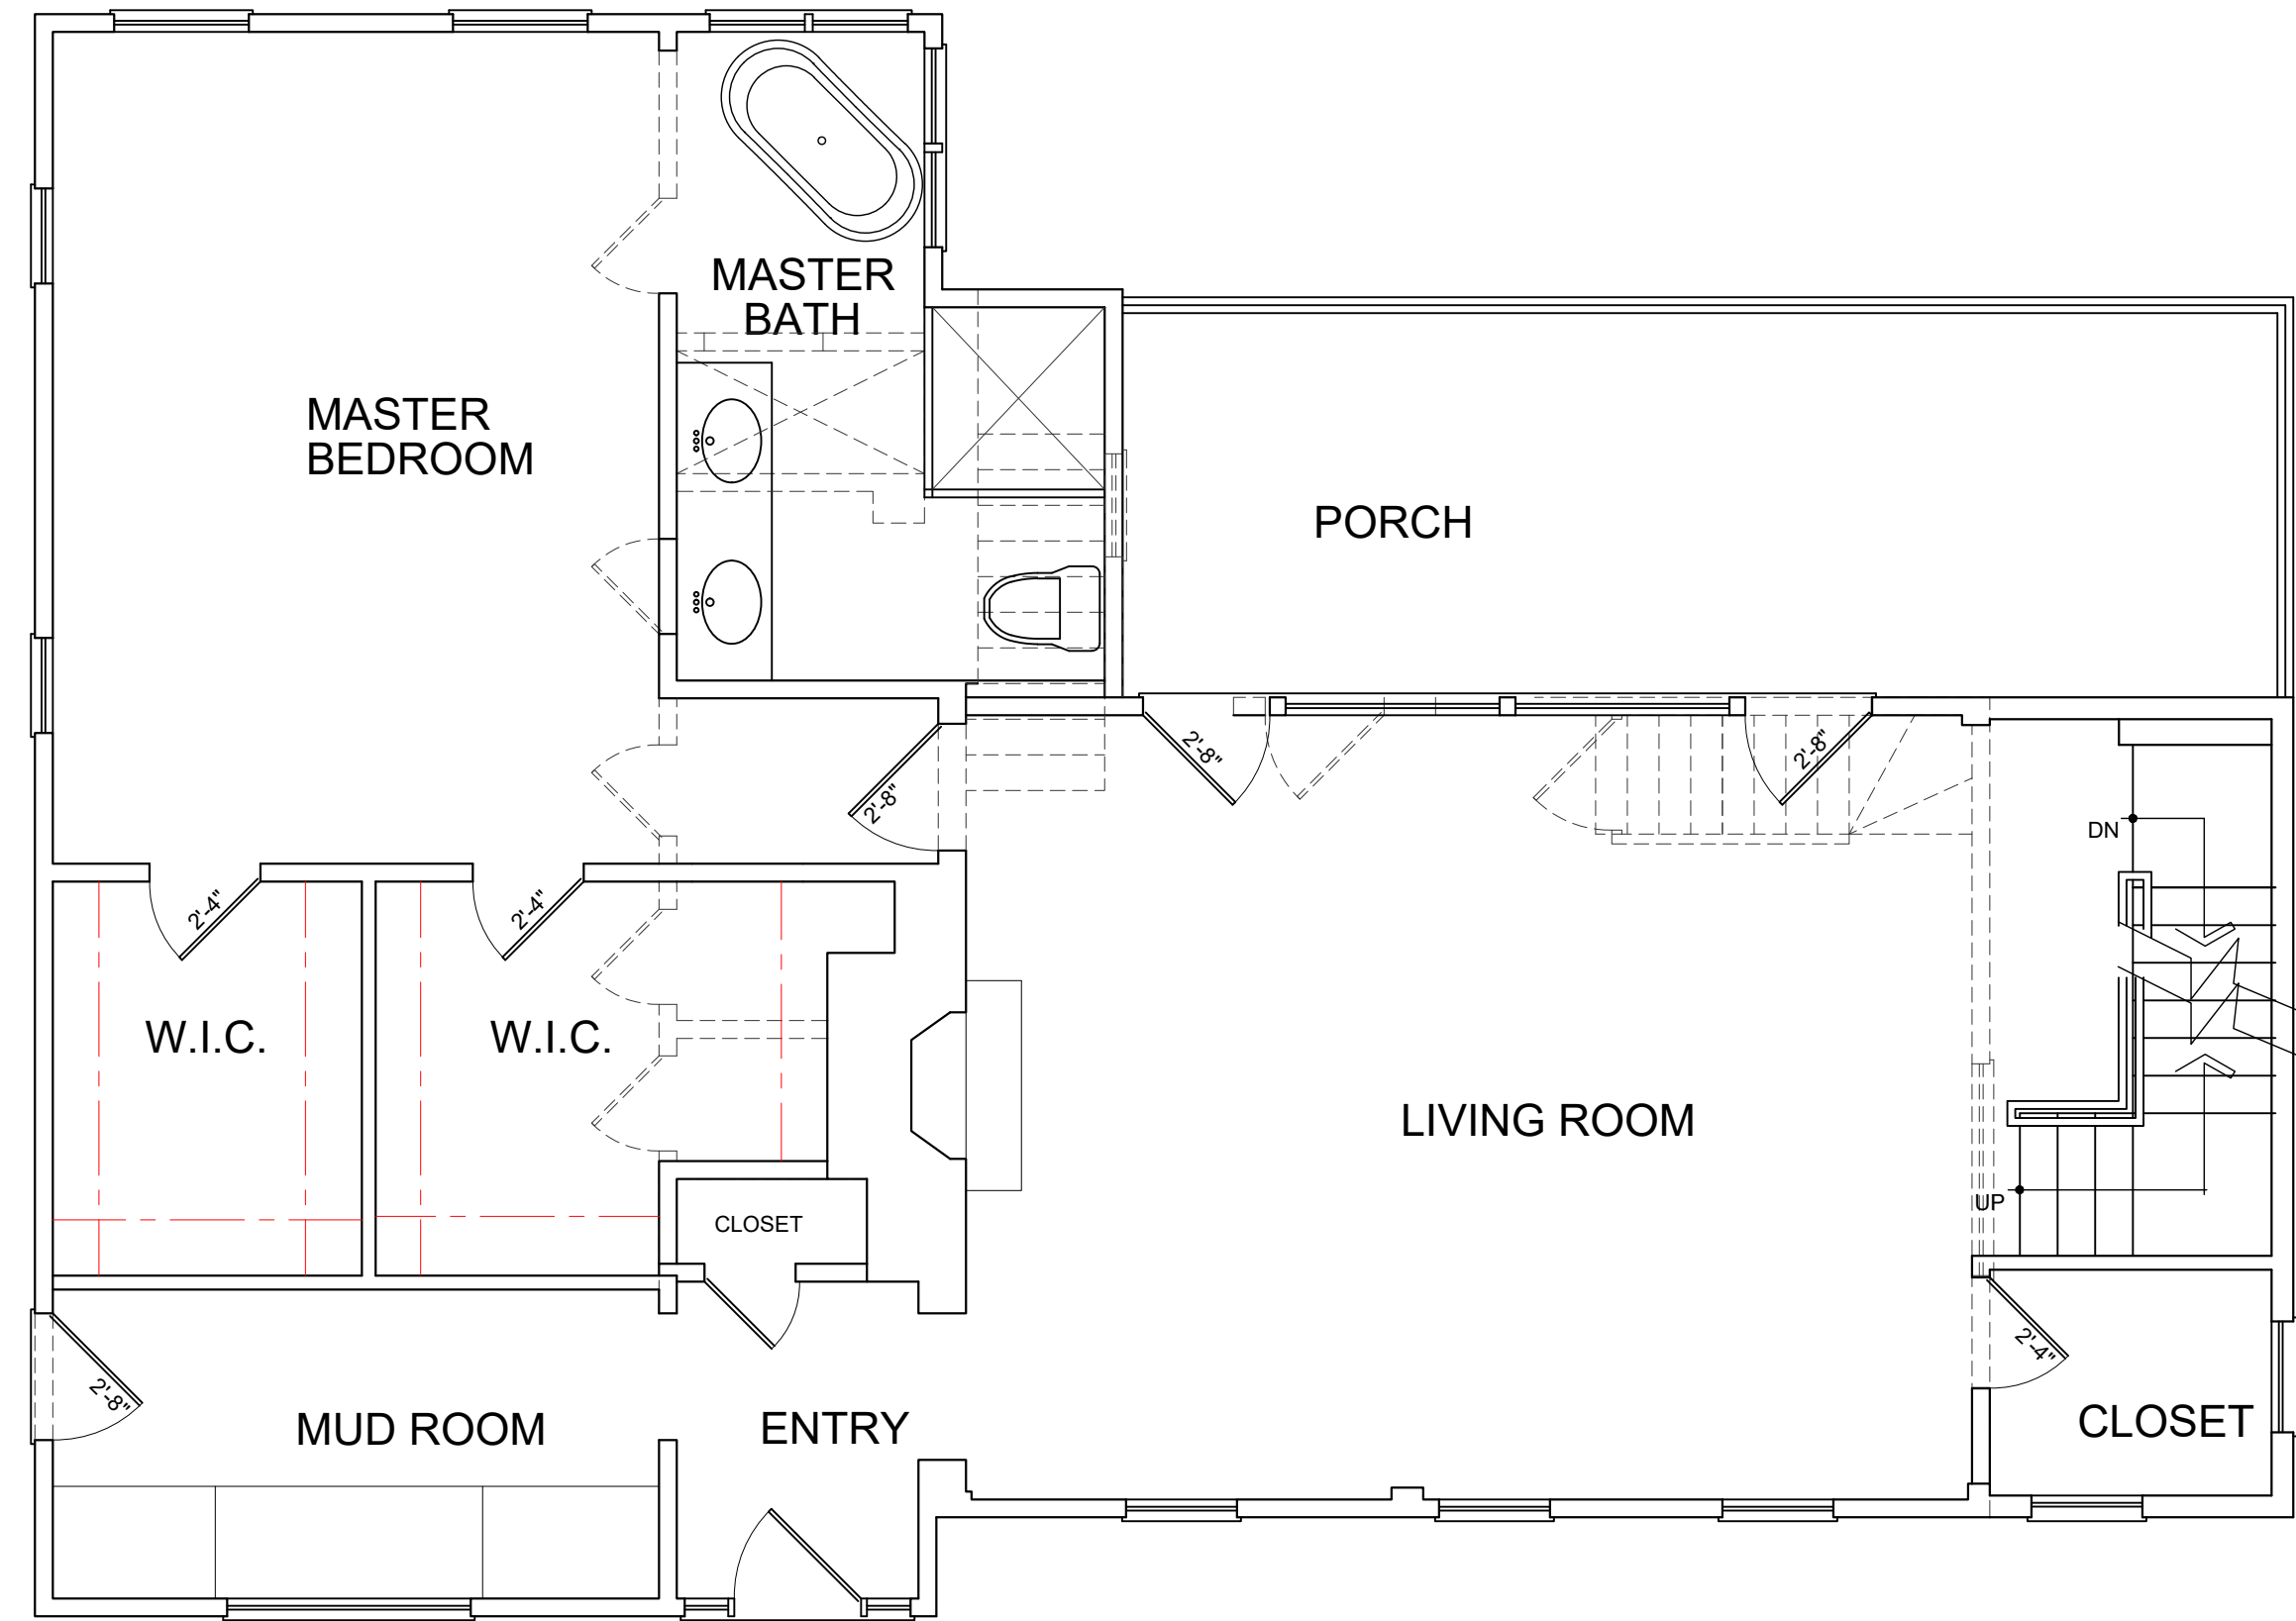

PROPOSED FIRST FLOOR PLAN  
SCALE 1/4" = 1'-0"

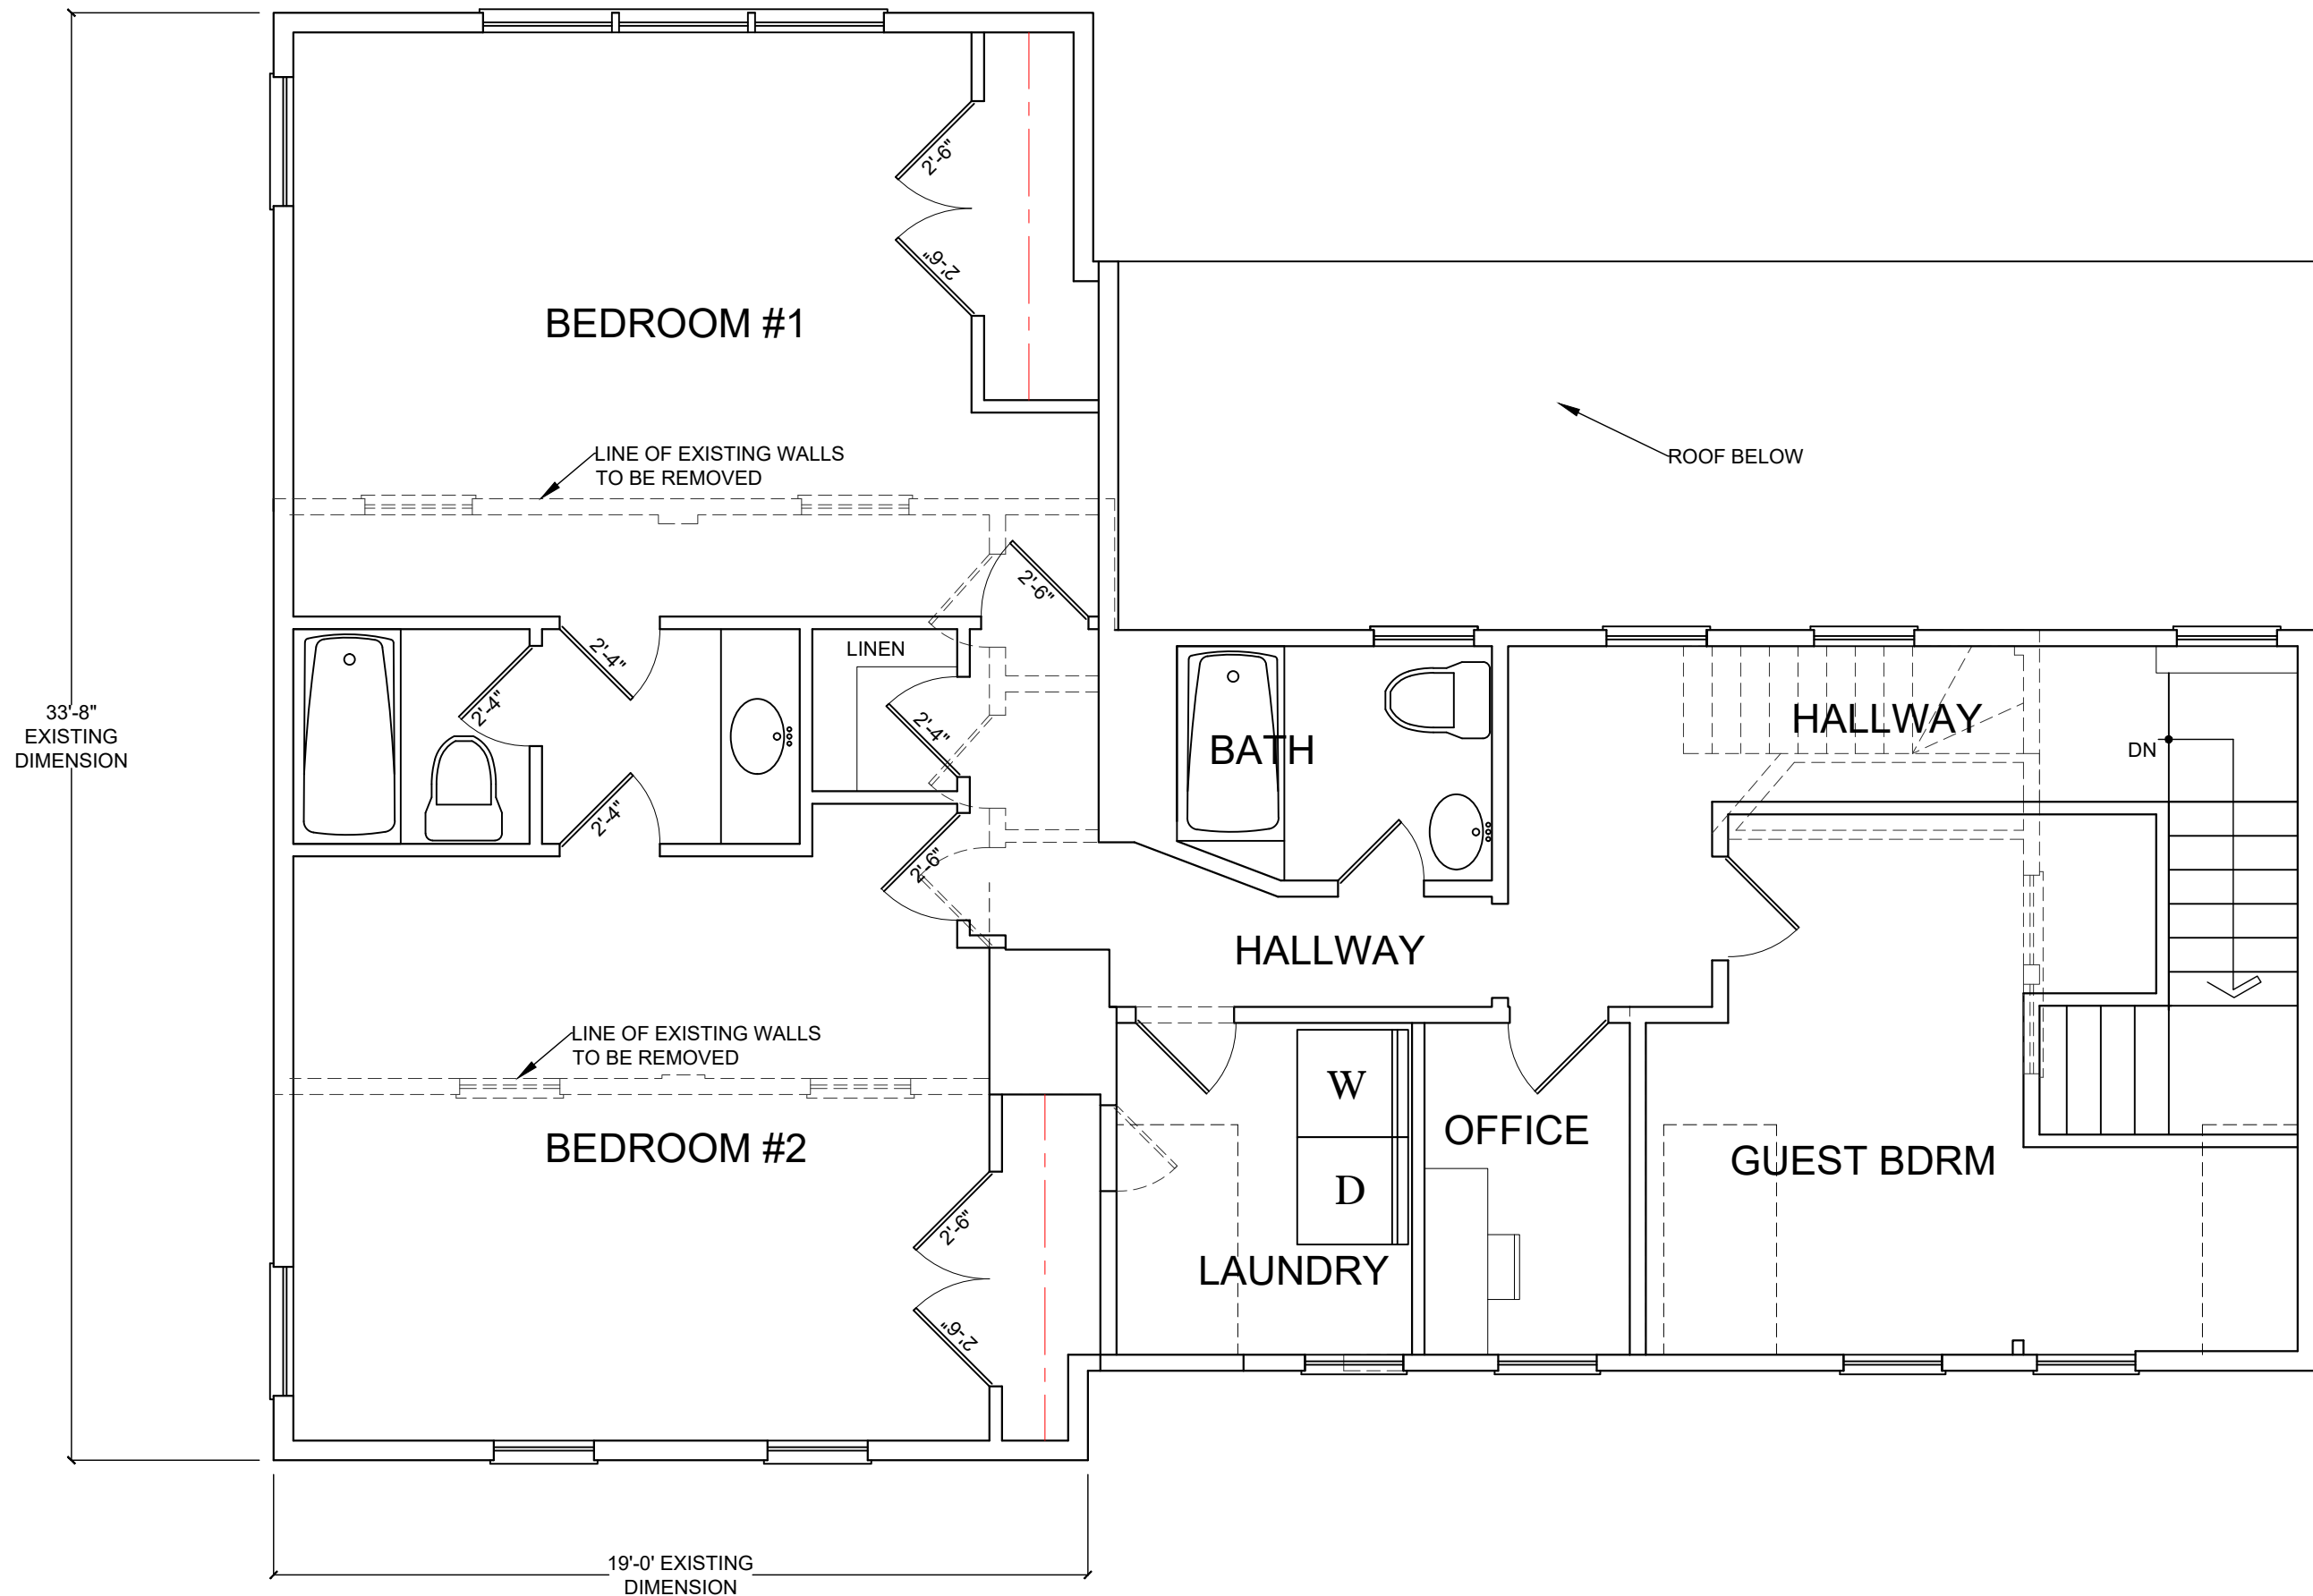

PROPOSED SECOND FLOOR PLAN  
SCALE 1/4" = 1'-0"

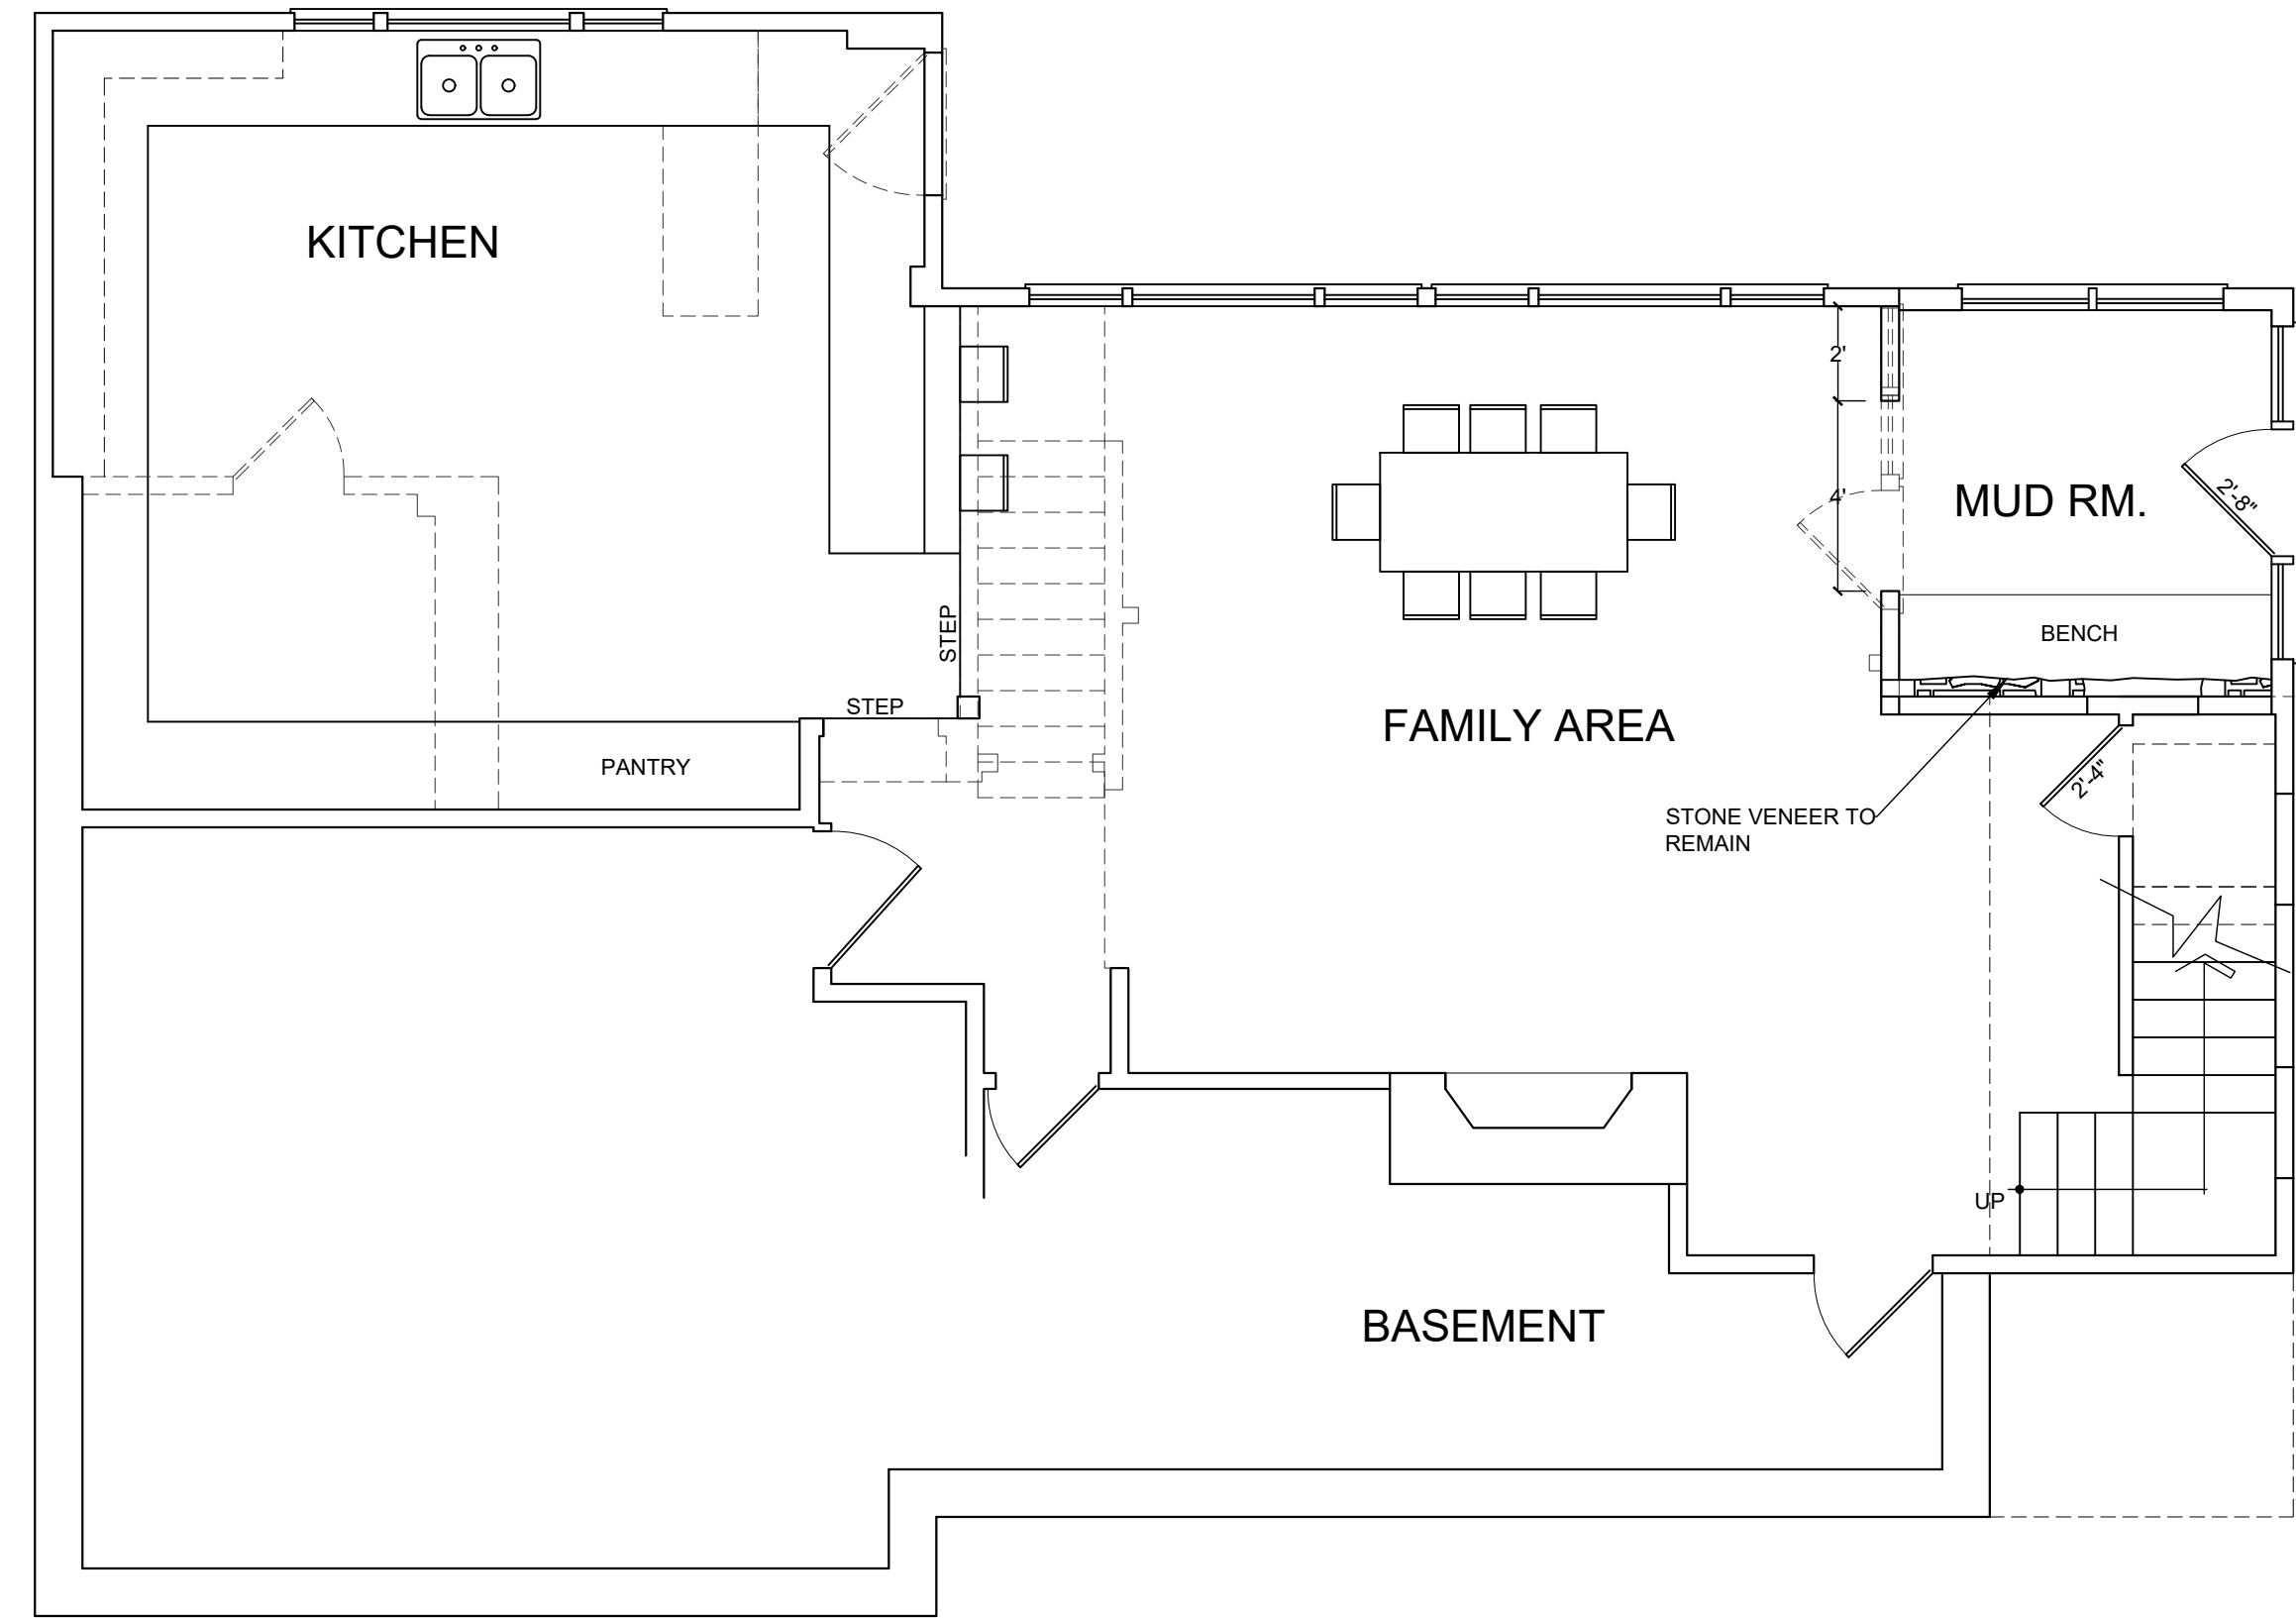

PROPOSED LOWER LEVEL FLOOR PLAN  
SCALE 1/4" = 1'-0"

Notes:

1. All drawings and written material constitute original work of the architect and may not be duplicated, used or disclosed without the written consent of the architect.
2. Do not scale drawings
3. All dimensions given are to face of stud or other material unless otherwise noted.

ISSUES AND REVISIONS:  
5-22-23 ZBA

PROJECT NO: 2591

PROJECT:  
ONTHANK RESIDENCE  
20 OLD BOSTON ROAD  
WIL

SE

Professional seal of Macmillan Architects, State of Connecticut, No. 14730.

TITLE:  
PROPOSED FLOOR PLANS

DRAWING NO:  
A-101



MACMILLAN ARCHITECTS  
18 BOULDER HILL ROAD  
RIDGEFIELD, CT 06877  
203-431-3329

- Notes:
1. All drawings and written material constitute original work of the architect and may not be duplicated, used or disclosed without the written consent of the architect.
  2. Do not scale drawings
  3. All dimensions given are to face of stud or other material unless otherwise noted.

ISSUES AND REVISIONS:  
5-22-23 ZBA

PROJECT NO: 2591

PROJECT:  
ONTHANK RESIDENCE  
20 OLD BOSTON ROAD  
WIL

SE




TITLE:  
ELEVATIONS

DRAWING NO:

A-200



PROPOSED ENTRY ELEVATION  
SCALE 1/4" = 1'-0"

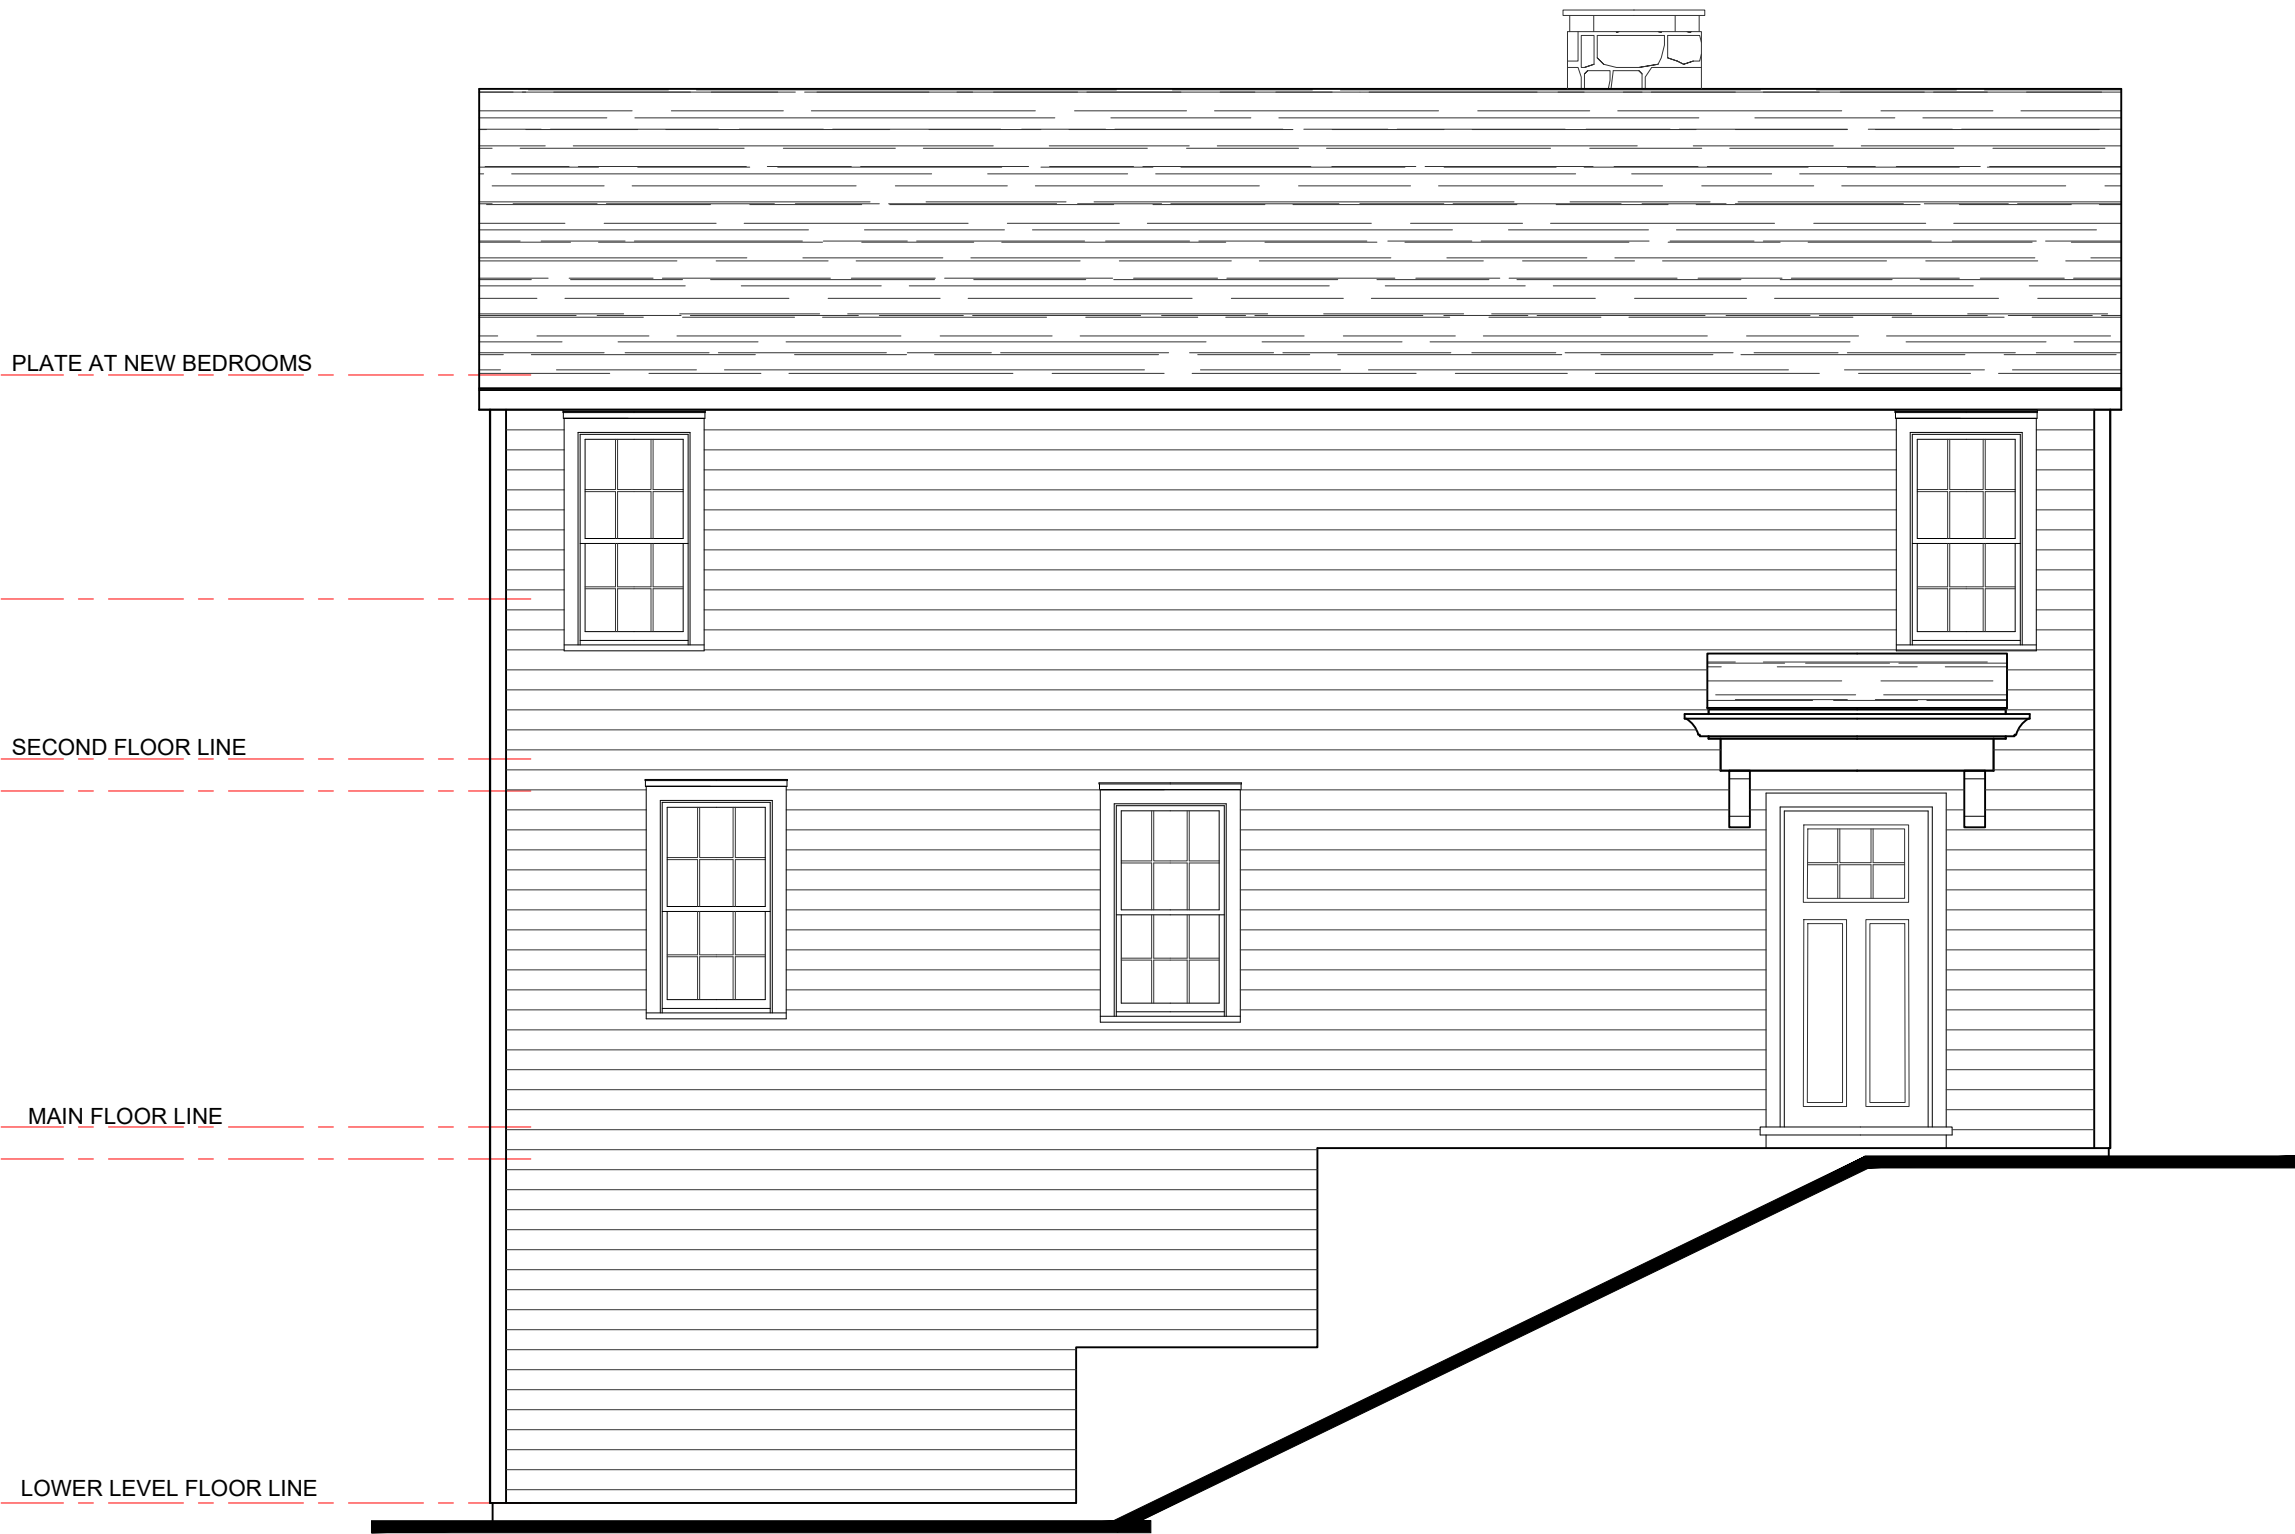

PROPOSED SIDE ELEVATION  
SCALE 1/4" = 1'-0"



PROPOSED SIDE ELEVATION  
SCALE 1/4" = 1'-0"



PROPOSED REAR ELEVATION  
SCALE 1/4" = 1'-0"