

BRINA RESIDENCE

455 THAYER POND RD.

WILTON, CT 06897

April 28, 2022

LIST OF DRAWINGS

S- 101 - SITE PLAN


A-100 - BASEMENT FLOOR PLAN

A-101 - FIRST FLOOR PLAN

A-102 - SECOND FLOOR PLAN

A-201 - ELEVATIONS

A-202 - ELEVATIONS

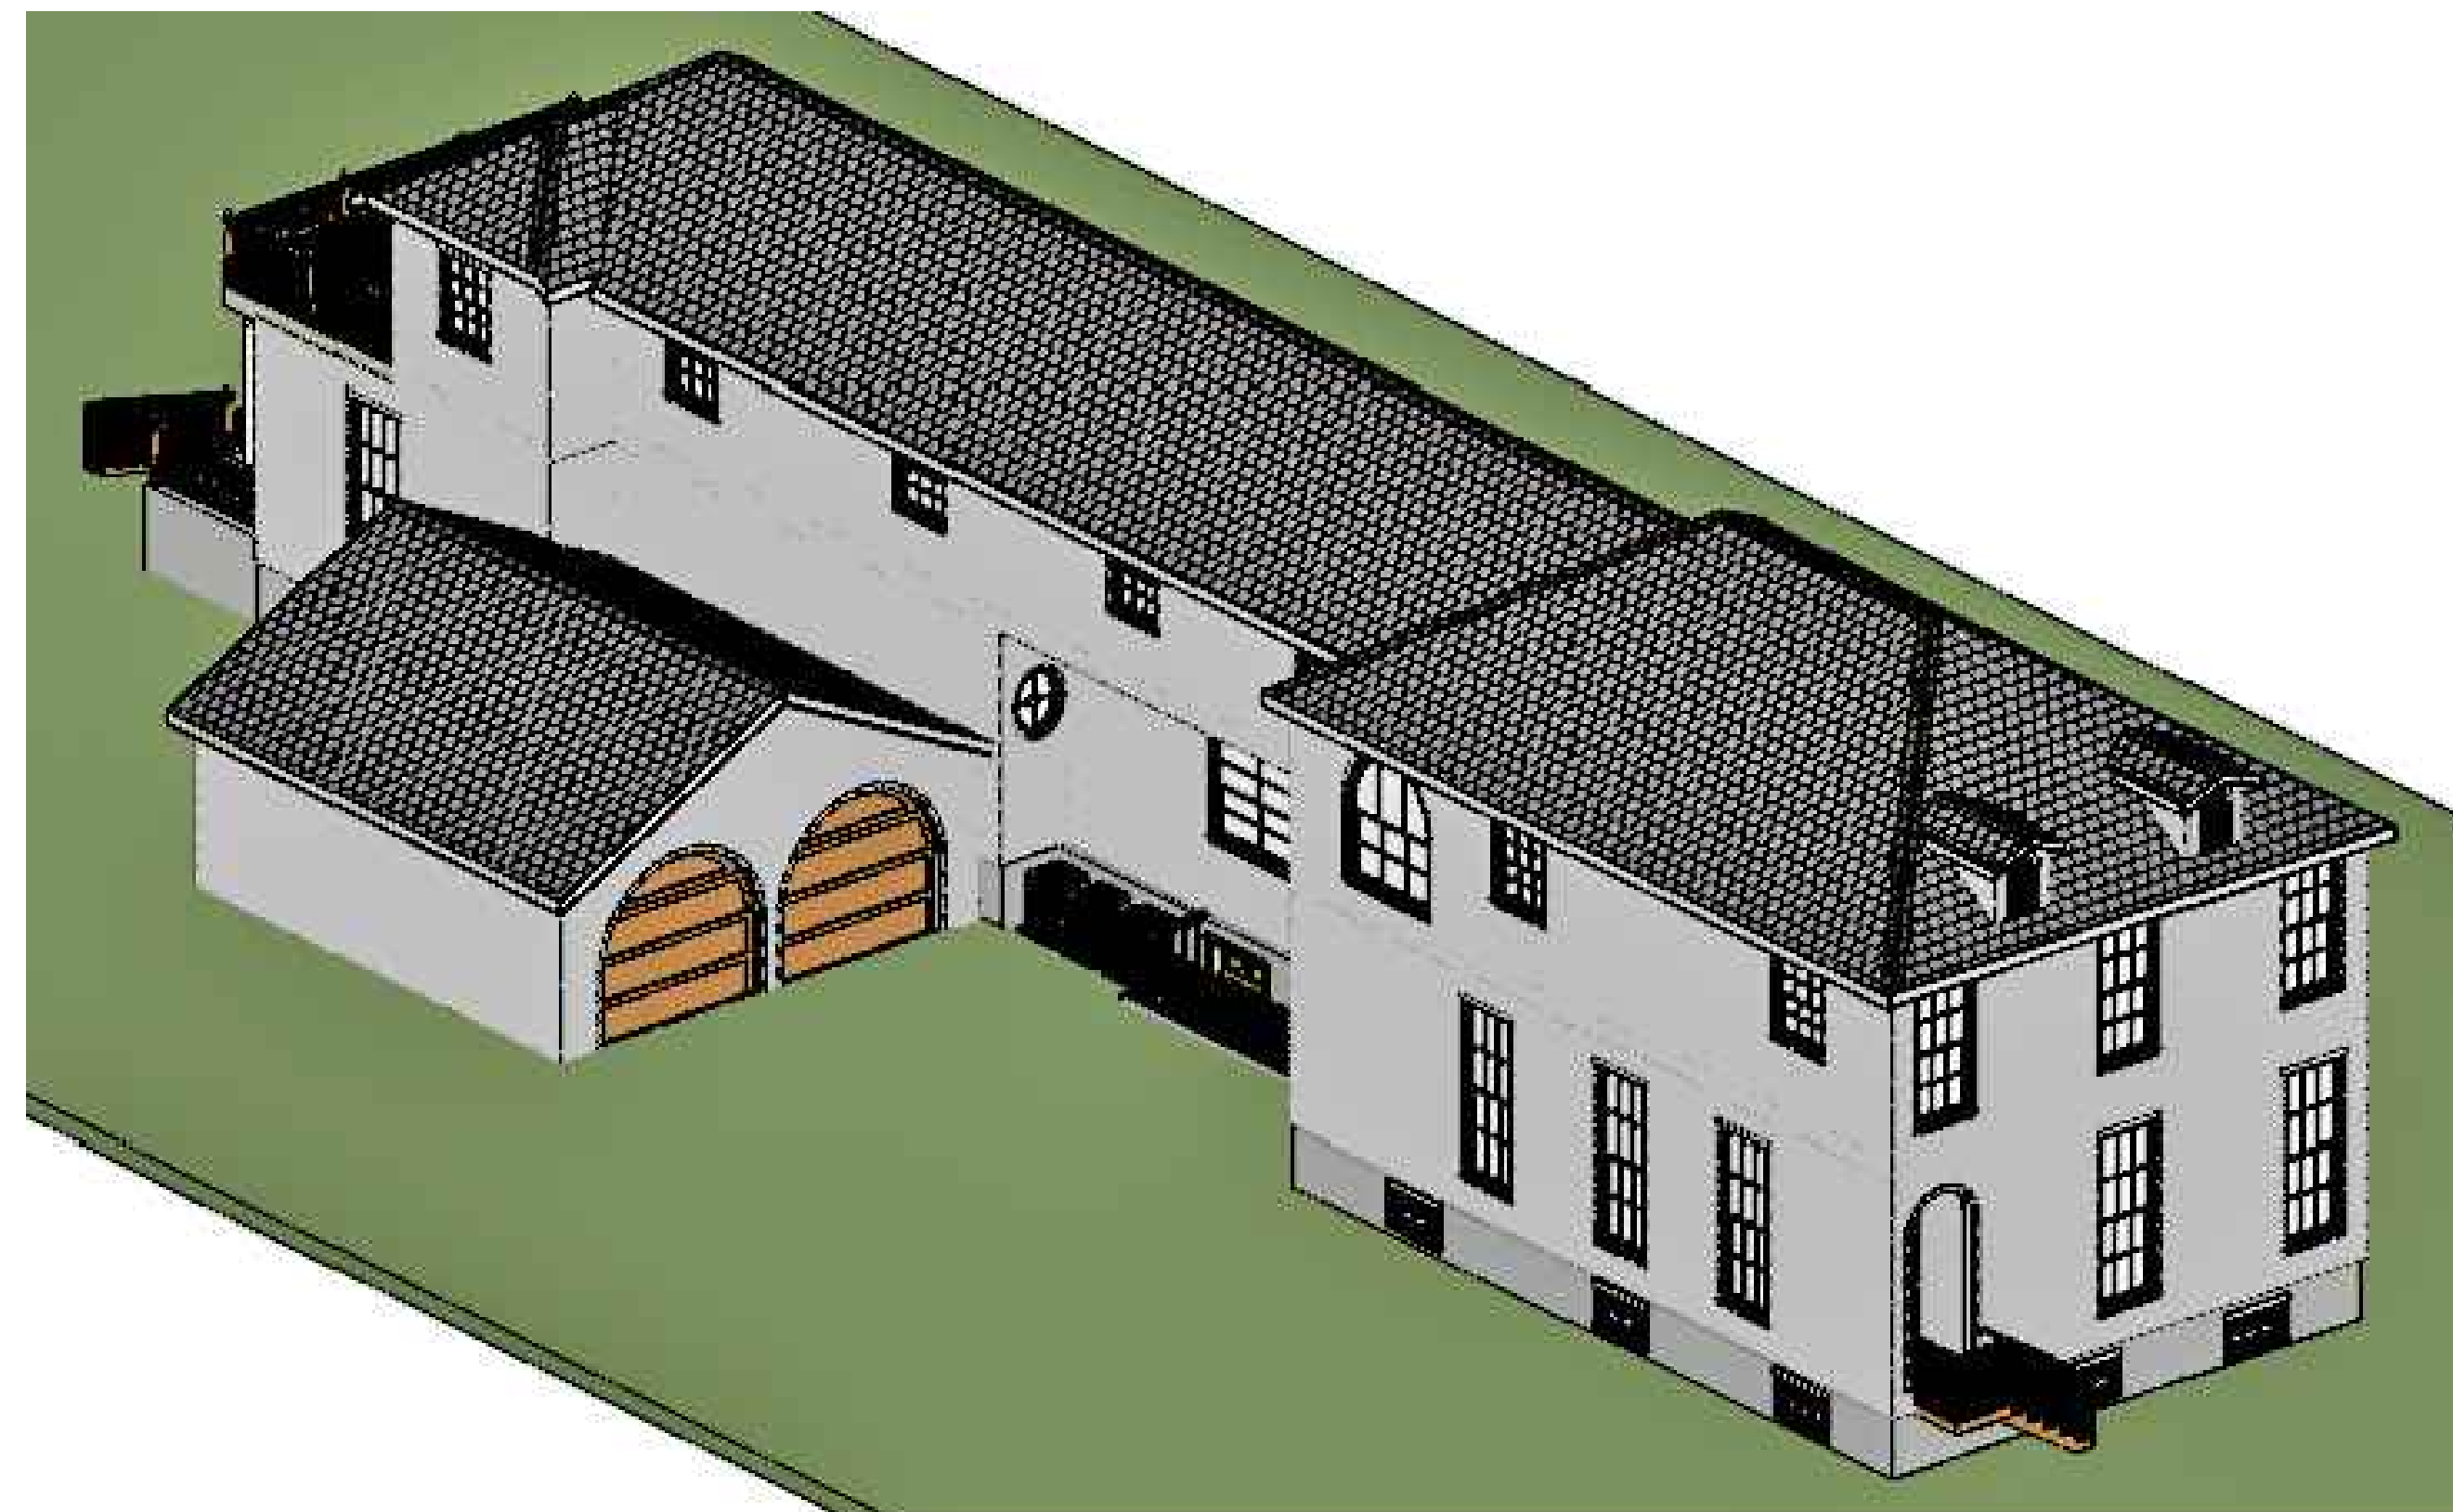


Architectural Designer: MONICA C. BRINA, CID
Balance, Harmony and Proportion Design, LLC (Reg. Trademark)

GREENWICH DESIGN ARCHITECTS

80 Greenwich Ave., Greenwich, CT 06830

Tel: 203-618-0053 - 203-550-3540

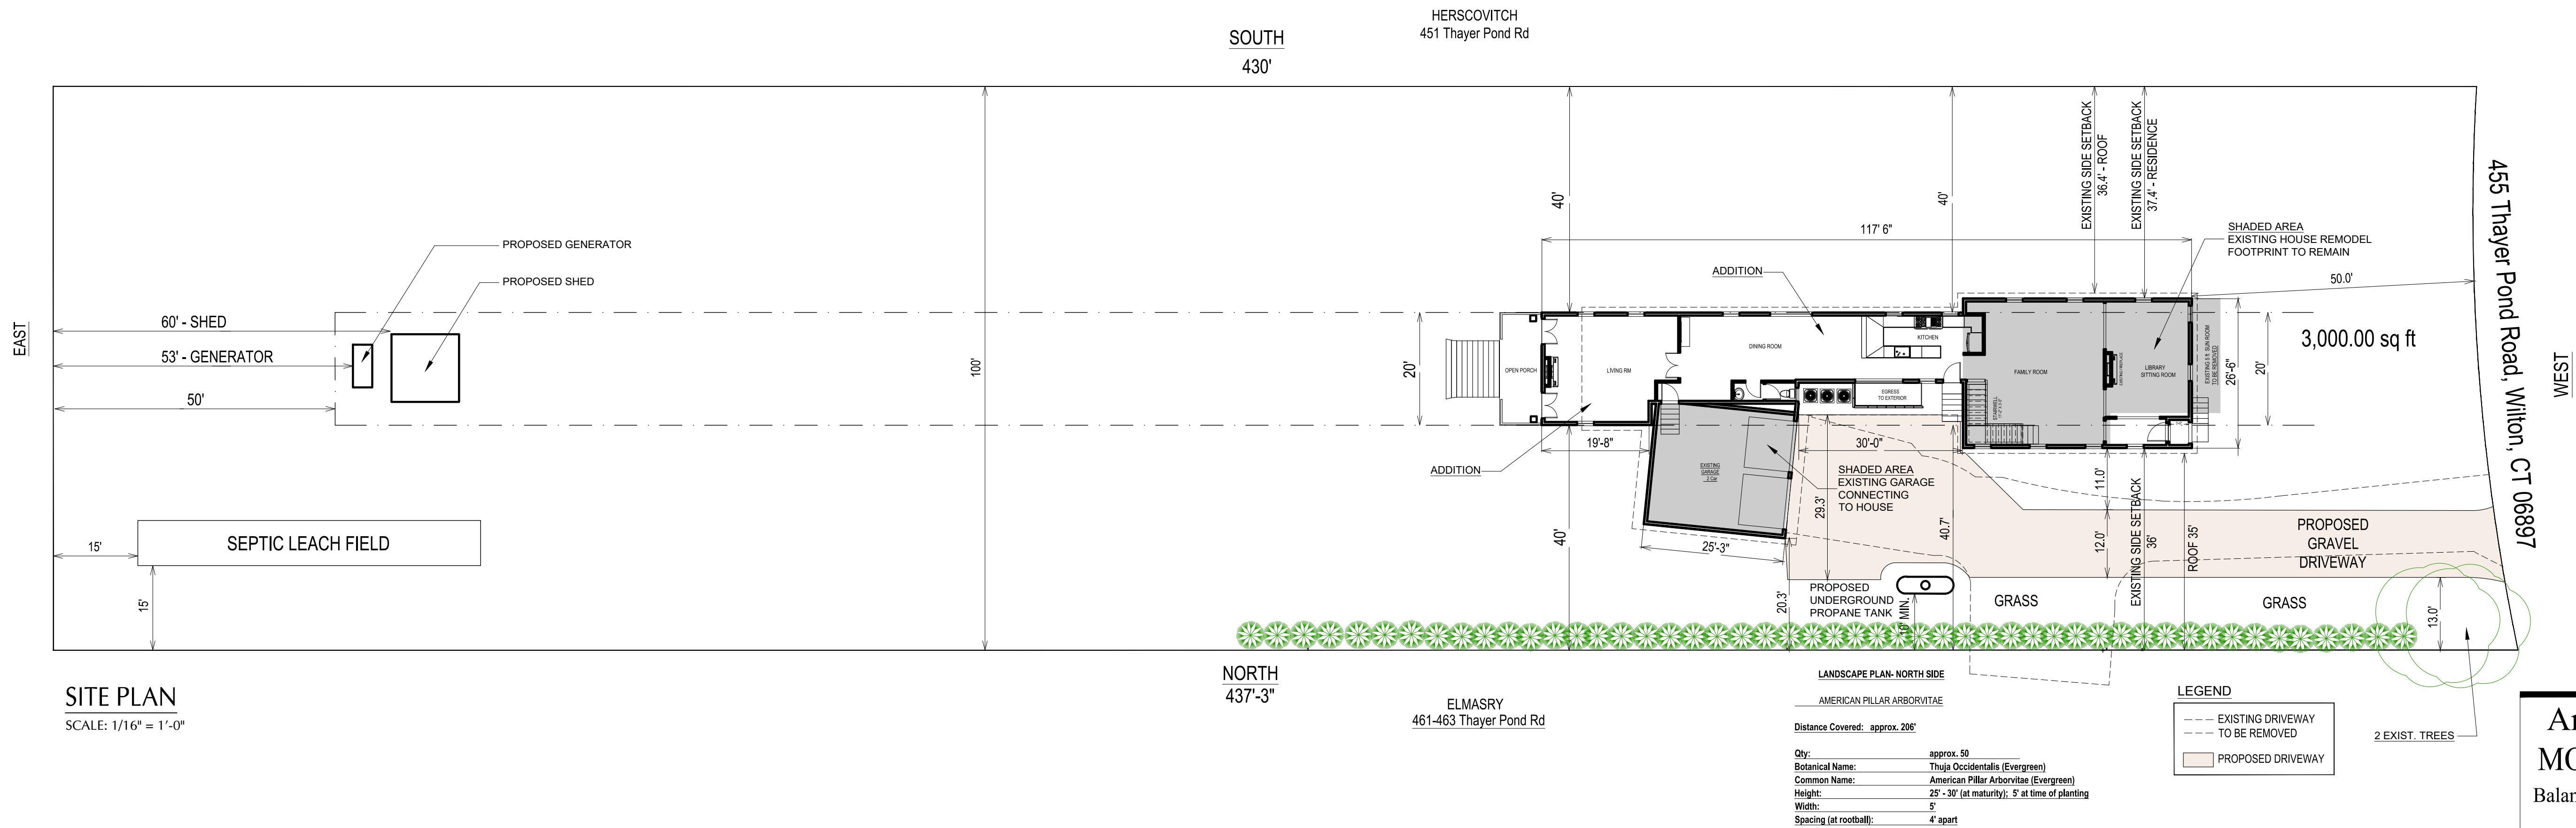


Architectural Designer
MONICA C. BRINA, CID
Balance, Harmony and Proportion Design
LLC (Reg. Trademark)

BRINA RESIDENCE
ADDITION & ALTERATIONS

455 THAYER POND RD. WILTON, CT 06897

GREENWICH DESIGN ARCHITECTS
80 Greenwich Ave., Greenwich, CT 06830
Tel: 203-618-0053 - (203)550-3540
CONSULTANT: OSCAR OVALLE
oscarovalle4@gmail.com

Greenwich Design Architects for Greenwich Design Architects Daniel F. Mayet, R.A.	DATE: November 10, 2021
PROJECT NO. 455-2021	DRAWING BY: O.O.
CHECKED BY: O.O.	DWG NO. S-101
	2 OF 6

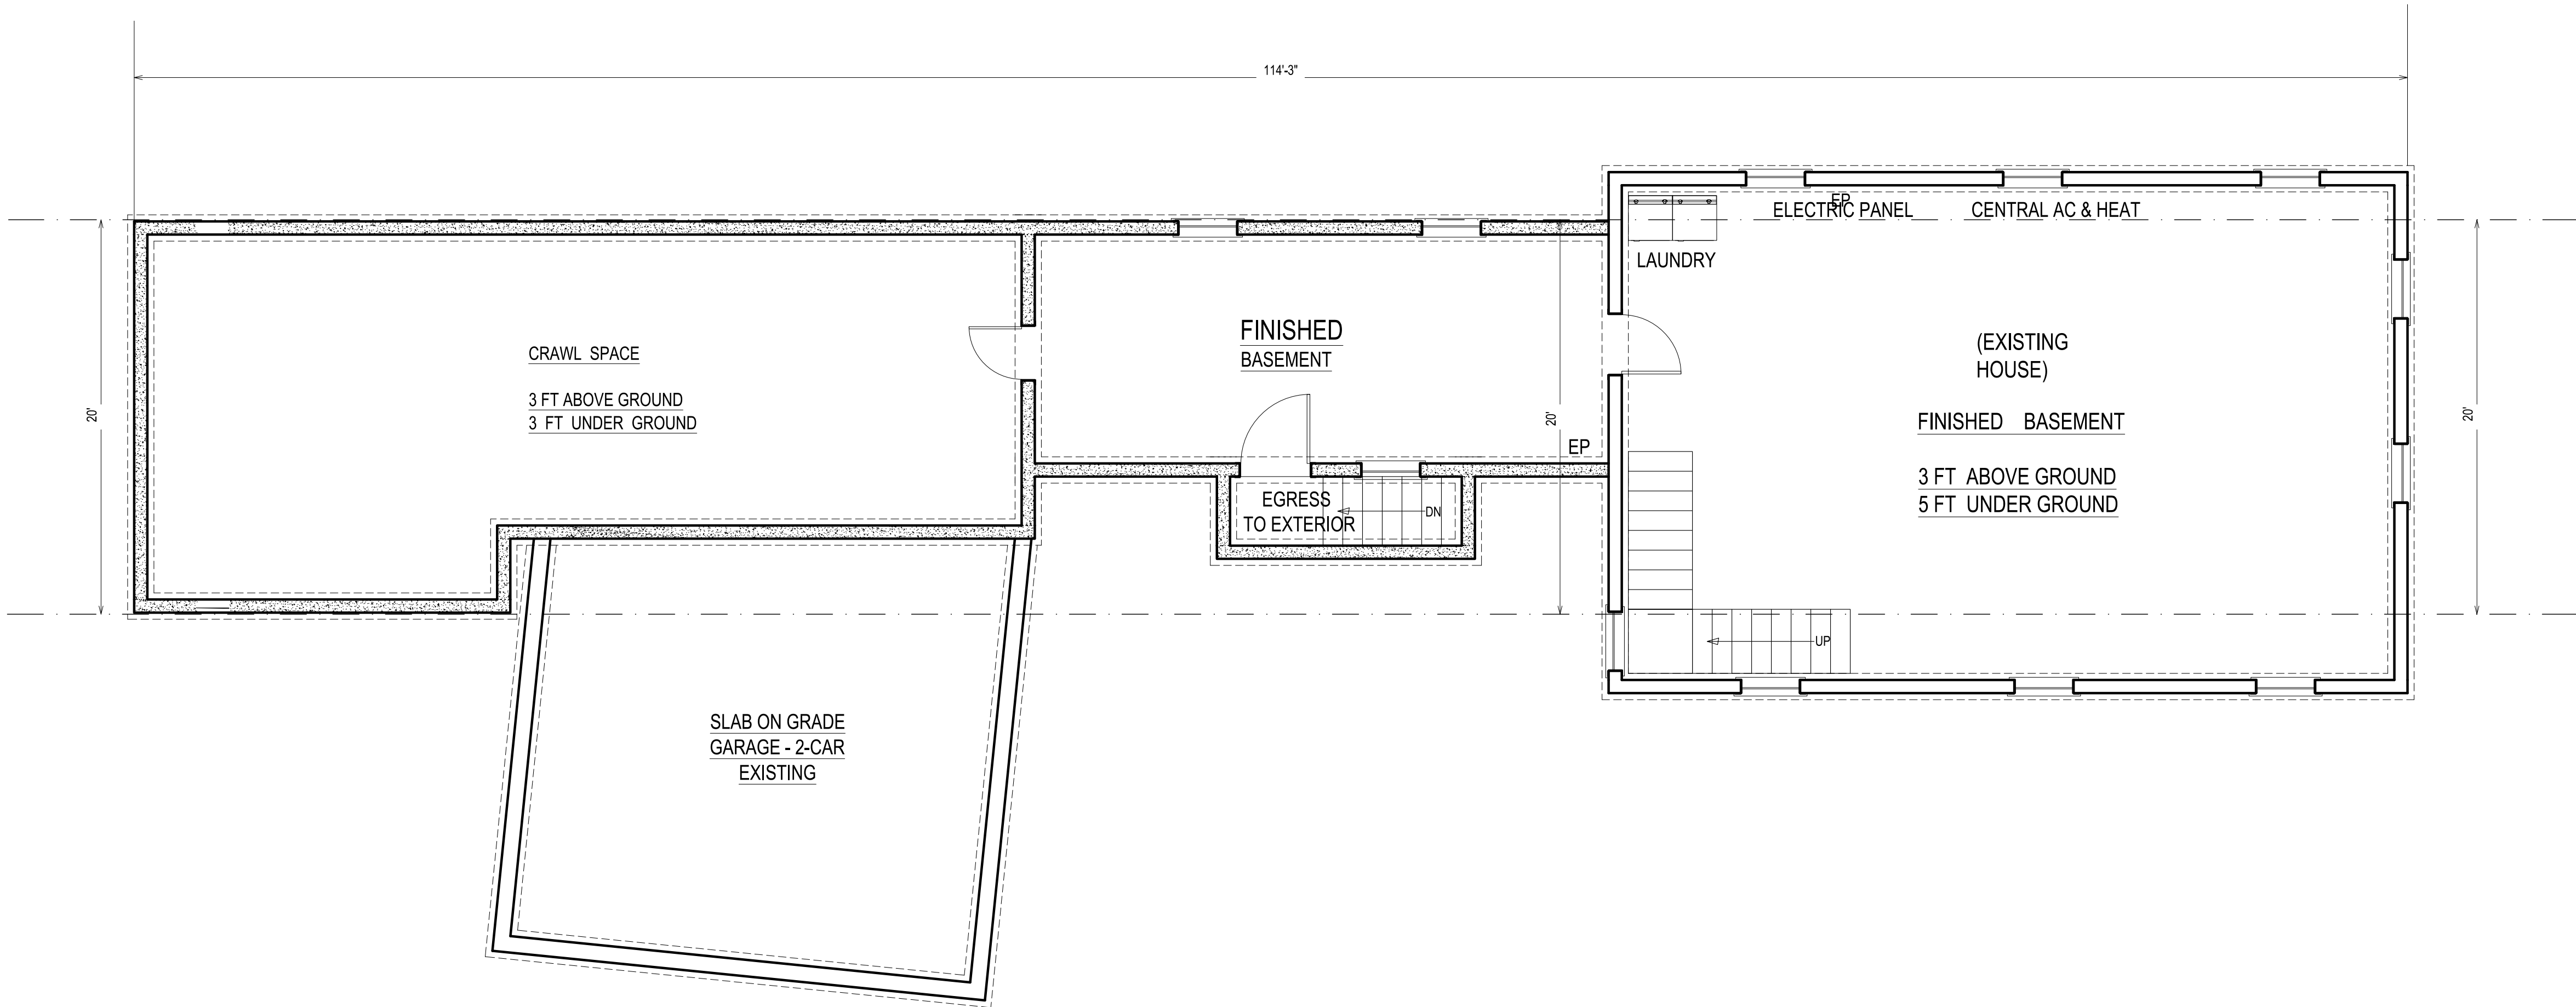

BASEMENT FLOOR PLAN

SCALE: 3/16" = 1'-0"

Architectural Designer
MONICA C. BRINA, CID
Balance, Harmony and Proportion Design
LLC (Reg. Trademark)


1	4.28.2022	ISSUED FOR REVIEW
REVISION:	DATE:	COMMENT:


BRINA RESIDENCE
ADDITION & ALTERATIONS


455 THAYER POND RD. WILTON, CT 06897

GREENWICH DESIGN ARCHITECTS
80 Greenwich Ave., Greenwich, CT 06830
Tel: 203-618-0053 - (203)550-3540

CONSULTANT: OSCAR OVALLE
oscarovalle4@gmail.com

Greenwich Design Architects for Greenwich Design Architects Daniel F. Mayet, R.A.	DATE: November 10, 2021 PROJECT NO. 455-2021 DRAWING BY: O.O. CHECKED BY: O.O.
	DWG NO. A-100 3 OF 6

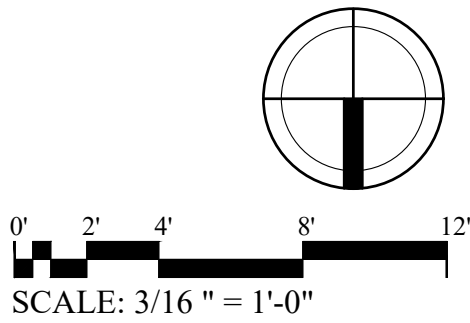

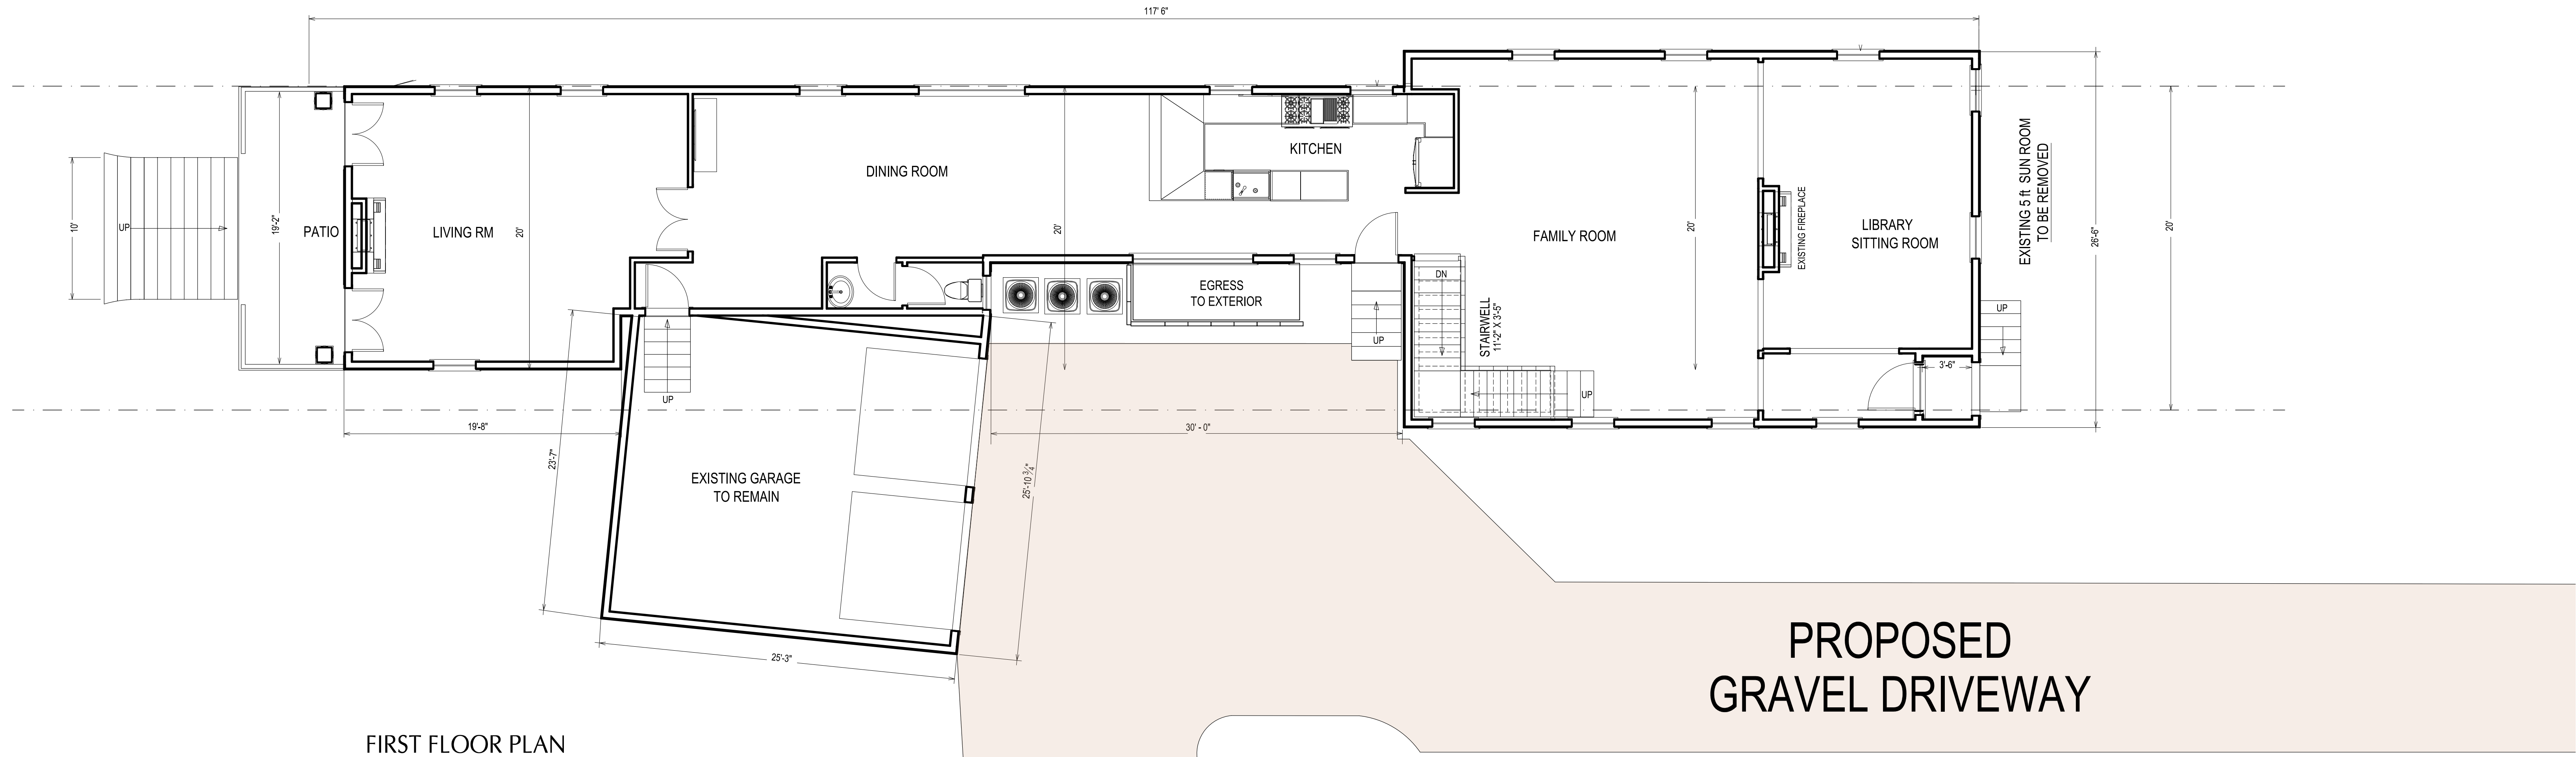

FIRST FLOOR PLAN
SCALE: 3/16" = 1'-0"

Architectural Designer
MONICA C. BRINA, CID
Balance, Harmony and Proportion Design
LLC (Reg. Trademark)

1	4.28.2022	ISSUED FOR REVIEW
REVISION:	DATE:	COMMENT:


BRINA RESIDENCE
ADDITION & ALTERATIONS

455 THAYER POND RD. WILTON, CT 06897

GREENWICH DESIGN ARCHITECTS
80 Greenwich Ave., Greenwich, CT 06830
Tel: 203-618-0053 - (203)550-3540

CONSULTANT: OSCAR OVALLE
oscarovalle4@gmail.com

Greenwich Design Architects for Greenwich Design Architects Daniel F. Mayet, R.A.	DATE:	November 10, 2021
	PROJECT NO.	455-2021
	DRAWING BY:	O.O.
	CHECKED BY:	O.O.
DWG NO.		A-101
		3 OF 6

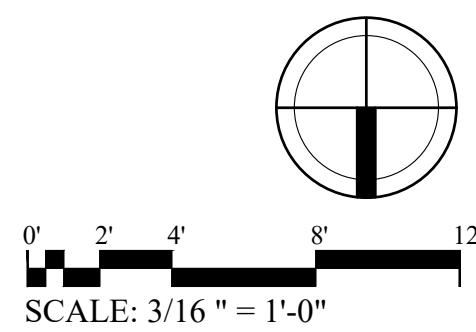

106'-2"

20'

26'-5"

20'

2'

2'

1'-11"

3'-11" 12"

12'-1" 4'-3"

DN

UP

TERRACE UNCOVERED

OFFICE

BEDROOM 3

CLOSET

BATH

BEDROOM 2

CLOSET

BATH

CLOSET

BEDROOM 1

OFFICE

BATH

CRICKET

CRICKET

ROOF OF EXISTING GARAGE TO REMAIN

SECOND FLOOR PLAN

SCALE: 3/16" = 1'-0"

Architectural
MONICA C.

SCALE: 3/16" = 1'-0"

Architectural Designer
MONICA C. BRINA, CID
Balance, Harmony and Proportion Design
LLC (Reg. Trademark)

1	4.28.2022	ISSUED FOR REVIEW
REVISION:	DATE:	COMMENT:

BRINA RESIDENCE ADDITION & ALTERATIONS

455 THAYER POND RD. WILTON, CT 06897

GREENWICH DESIGN ARCHITECTS
80 Greenwich Ave., Greenwich, CT 06830
Tel: 203-618-0053 - (203)550-3540

CONSULTANT: OSCAR OVALLE
oscarovalle4@gmail.com

Greenwich Design Architects for Greenwich Design Architects Daniel F. Mayet, R.A.	DATE:	November 10, 2021
	PROJECT NO.	455-2021
	DRAWING BY:	O.O.

DATE: November 10, 2021


DRAWING BY:	O.O.
-------------	------


CHECKED BY: O.O.

DWG NO.


No.
A-102

OF 6

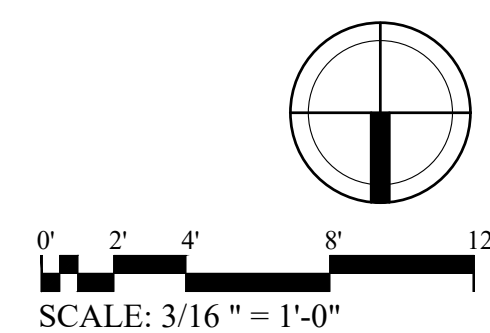


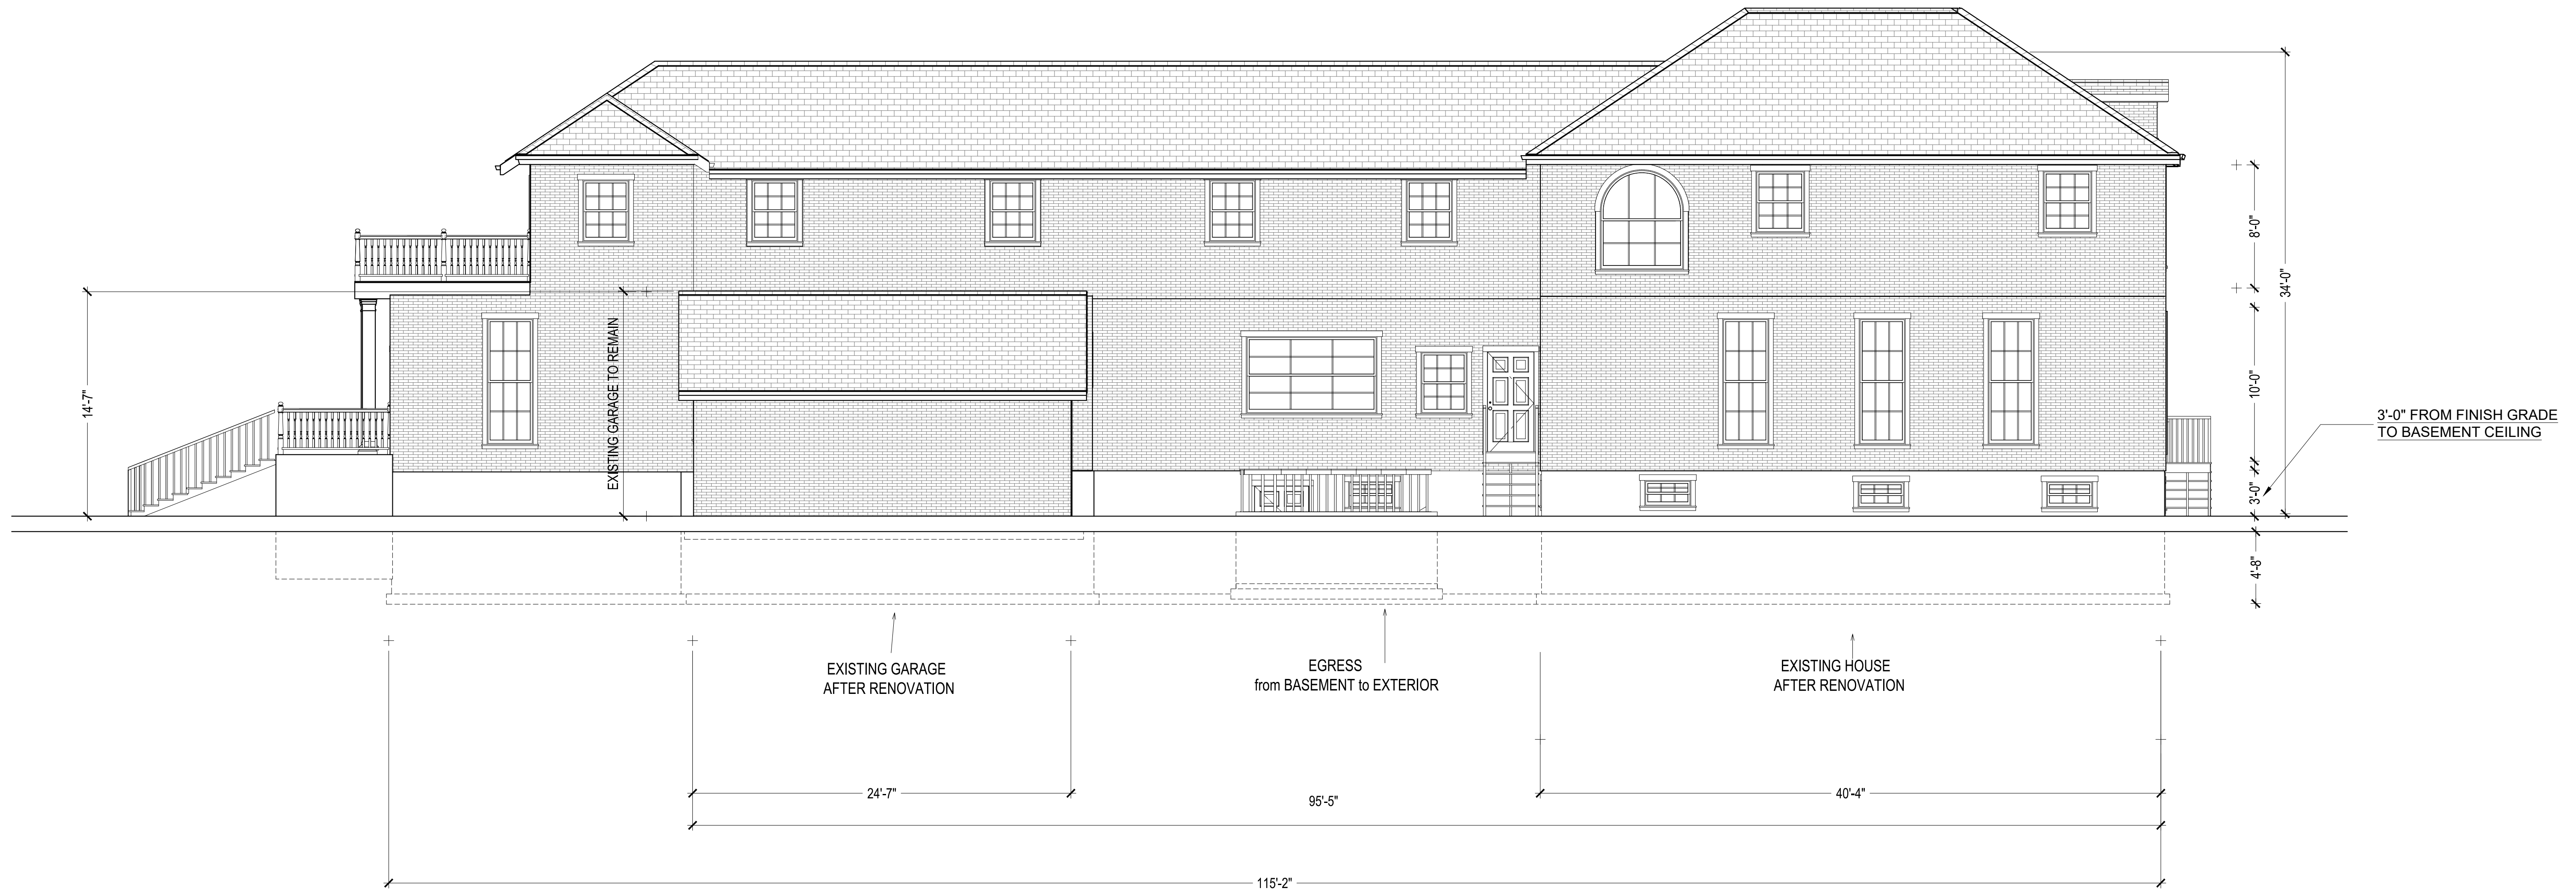

NORTH ELEVATION
SCALE: 3/16" = 1'-0"

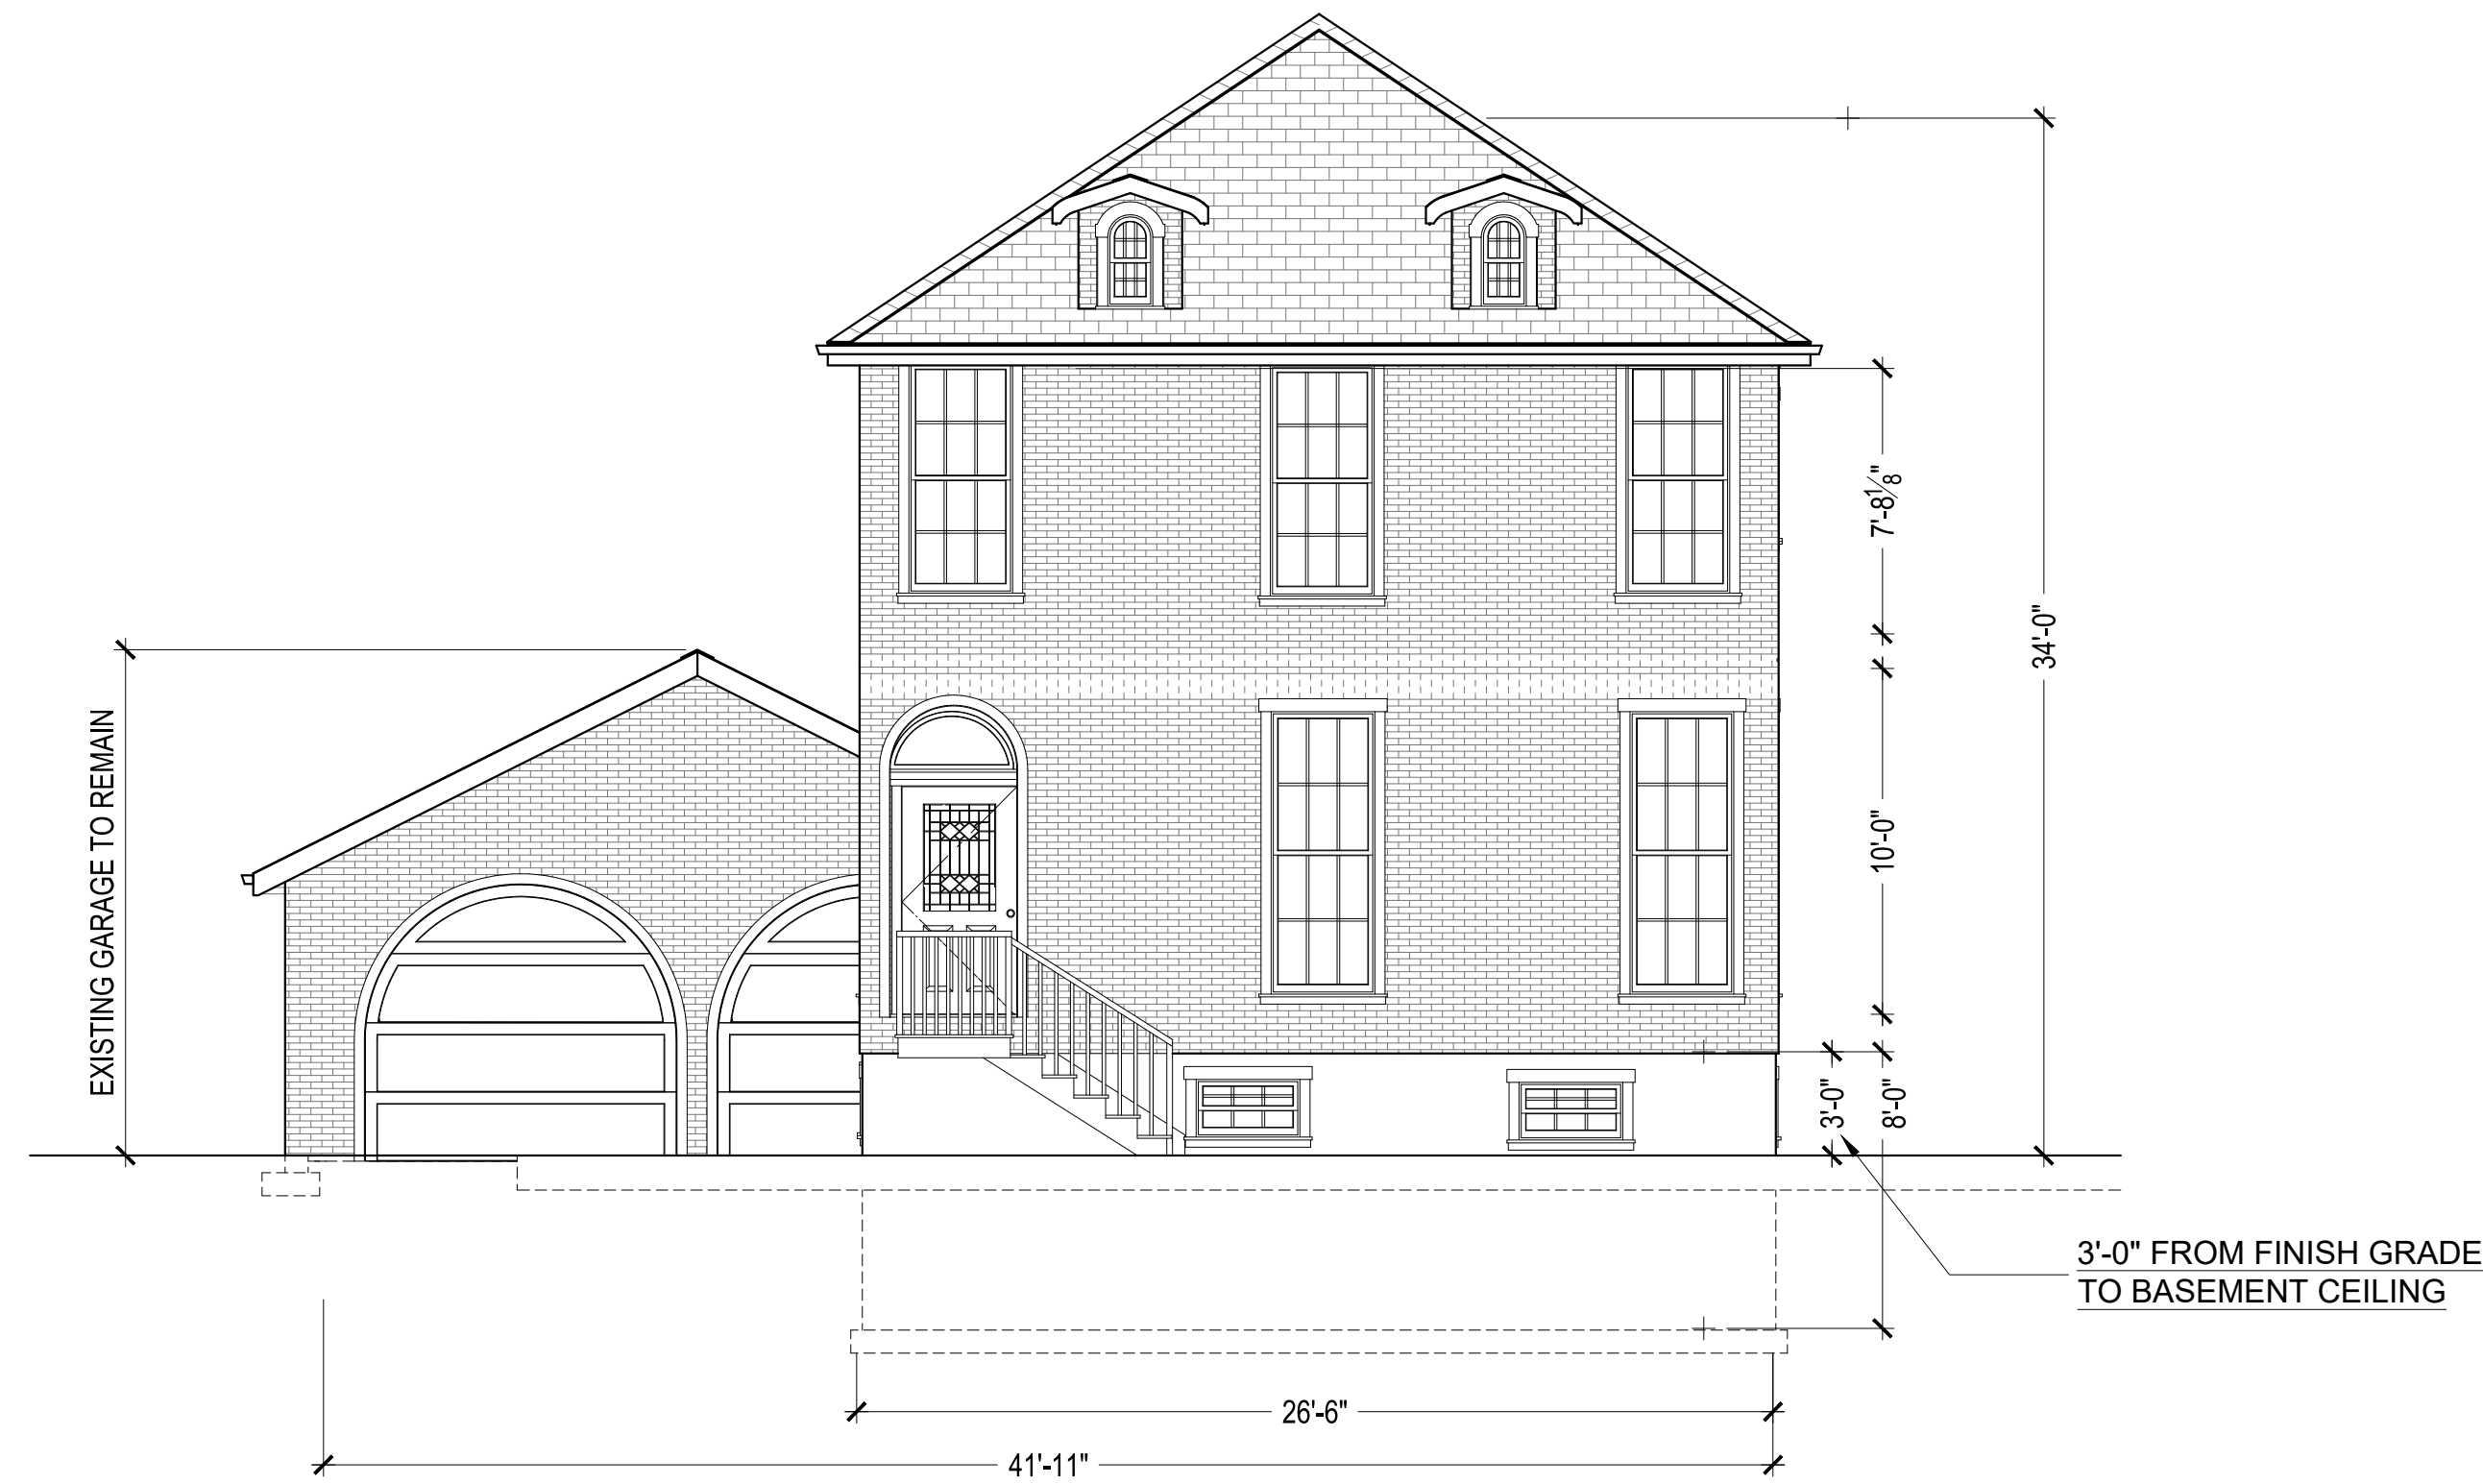

WEST ELEVATION
SCALE: 3/16" = 1'-0"

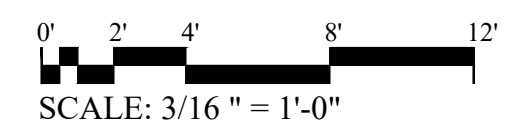

Architectural Designer
MONICA C. BRINA, CID
Balance, Harmony and Proportion Design
LLC (Reg. Trademark)


1	4.28.2022	ISSUED FOR REVIEW
REVISION:	DATE:	COMMENT:


BRINA RESIDENCE ADDITION & ALTERATIONS

455 THAYER POND RD. WILTON, CT 06897

GREENWICH DESIGN ARCHITECTS
80 Greenwich Ave., Greenwich, CT 06830
Tel: 203-618-0053 - (203)550-3540


CONSULTANT: OSCAR OVALLE
oscarovalle4@gmail.com

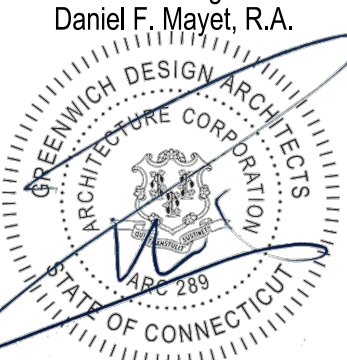Greenwich Design Architects for Greenwich Design Architects Daniel F. Mayet, R.A.	DATE: November 10, 2021 PROJECT NO. 455-2021 DRAWING BY: O.O. CHECKED BY: O.O.
	DWG NO. A-201 5 OF 6

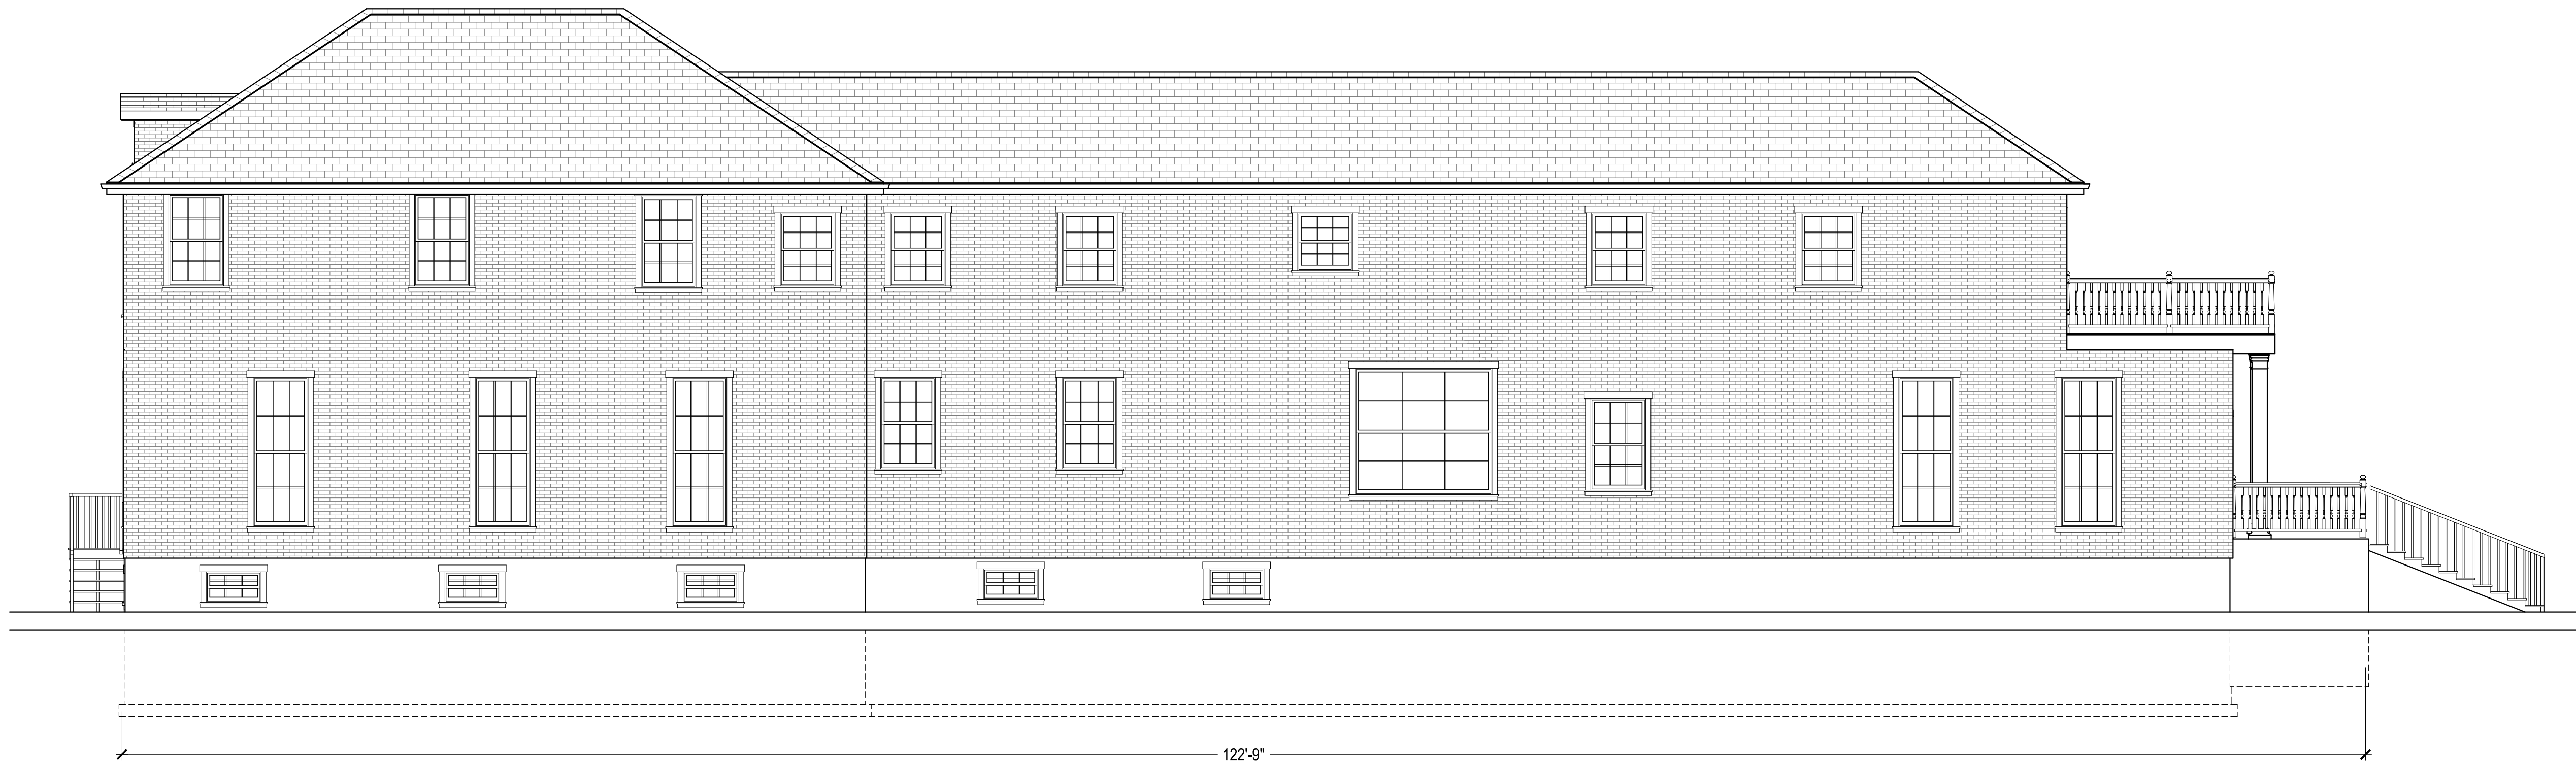


SOUTH ELEVATION

SCALE: 3/16" = 1'-0"

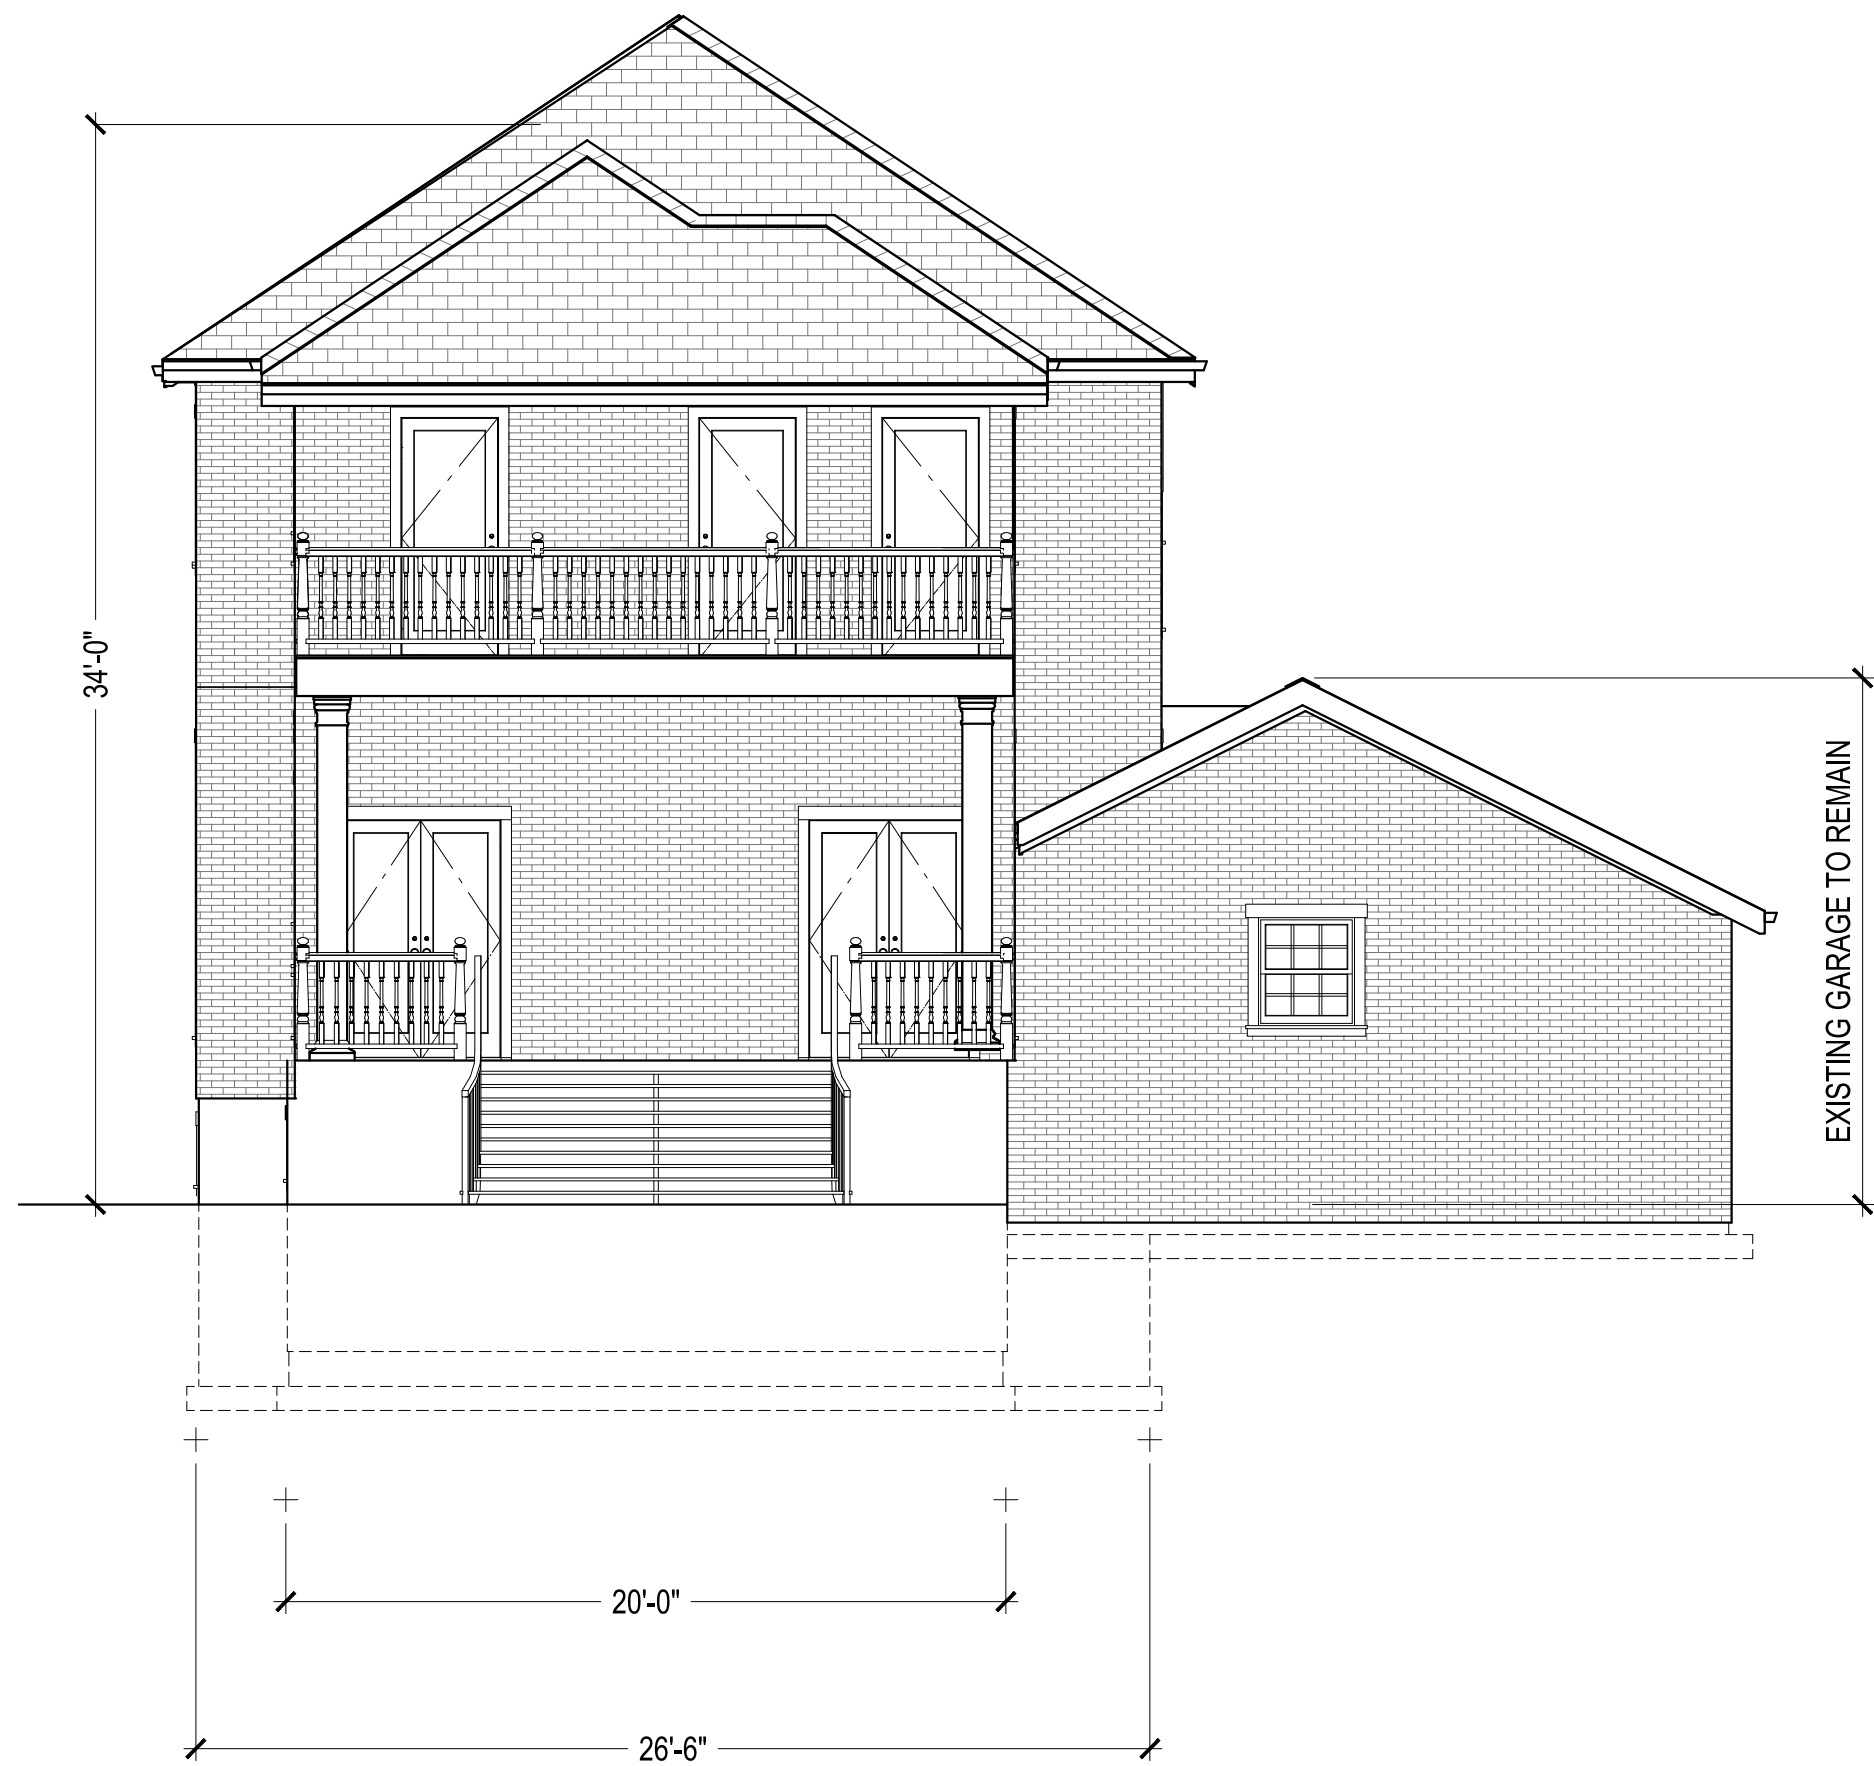

EAST ELEVATION

SCALE: 3/16" = 1'-0"

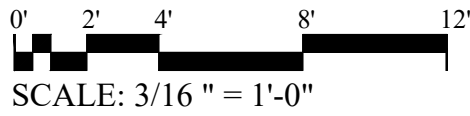

Architectural Designer
MONICA C. BRINA, CID
Balance, Harmony and Proportion Design
LLC (Reg. Trademark)


1	4.28.2022	ISSUED FOR REVIEW
REVISION:	DATE:	COMMENT:

BRINA RESIDENCE
ADDITION & ALTERATIONS

455 THAYER POND RD. WILTON, CT 06897

GREENWICH DESIGN ARCHITECTS
80 Greenwich Ave., Greenwich, CT 06830
Tel: 203-618-0053 - (203)550-3540

CONSULTANT: OSCAR OVALLE
oscarovalle4@gmail.com

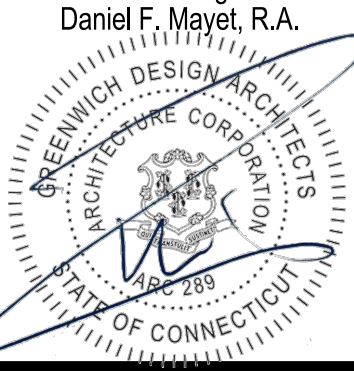Greenwich Design Architects for Greenwich Design Architects Daniel F. Mayet, R.A.	DATE: November 10, 2021 PROJECT NO. 455-2021 DRAWING BY: O.O. CHECKED BY: O.O.
	DWG NO. A-202 6 OF 6