

INLAND WETLANDS
COMMISSION
Telephone (203) 563-0180
Fax (203) 563-0284



TOWN HALL
238 Danbury Road
Wilton, Connecticut 06897

APPLICATION FOR A MINOR REGULATED ACTIVITY

For Office Use Only:

Filing Fee \$ _____	WET# _____
Date of Submission _____	Wilton Land Record Map# _____
Date of Acceptance _____	Volume # _____ Page # _____
	Assessor's Map # _____ Lot# _____

APPLICANT INFORMATION:

Applicant <u>Kim Carpenter</u>	Agent (if applicable) <u>Bryan Flemming</u>
Address <u>42 Cavalry Hill Rd</u>	Address <u>33 Danbury Rd</u>
<u>Wilton CT 06897</u>	<u>Wilton CT 06897</u>
Telephone <u>781.856.7097</u>	Telephone <u>203.515.0754</u>
Email <u>KimberlyJcarpenter@gmail.com</u>	Email <u>Bryan@wiredecs.com</u>

PROPERTY INFORMATION:

Property Address <u>42 Cavalry Hill Rd</u>	Site Acreage <u>2.00</u>
Acres of altered Wetlands On-Site <u>0</u>	Cu. Yds. of Material Excavated <u>2</u>
Linear Feet of Watercourse <u>0</u>	Cu. Yds. of Material to be Deposited <u>0</u>
Linear Feet of Open Water <u>0</u>	Acres of altered upland buffer <u>0</u>
Sq. Ft. of proposed and/or altered impervious coverage <u>6</u>	Sq. Ft. of disturbed land in regulated area <u>6</u>

APPLICATION REQUIREMENTS:

Is The Site Within a Public Water Supply
Watershed Boundary? NO X YES* _____

Is The Site Within 500 Feet of a Town Boundary?
NO _____ YES* X

* If the answer is yes, then the applicant is responsible for notifying the appropriate water authority and/or adjoining community's Wetlands Department. Instructions for notification are available at the office of the commission.

Project Description and Purpose: _____

Install wiring for 20KW Generator. With underground conduits, unit to be set in gravel base

Install above ground 1000 gallon propane tank. Tank is to be set on blocks

In addition, the applicant shall provide three (3) collated paper copies of the following information as well as an electronic submission via email to mike.conklin@wiltonct.org & elizabeth.larkin@wiltonct.org **

- () A. Written consent from the owner authorizing the agent to act on his/her behalf
- () B. A Location Map at a scale of 1" = 800'
- () C. A Site Plan showing existing and proposed features
- () D. Names and addresses of adjoining property owners


****Application materials shall be collated and copies of documents more than two pages in length shall be double sided.**


See Section 7 of the Wetlands and Watercourses Regulations of the Town of Wilton for a more detailed description of applications requirements.

The Applicant or his/her agent certifies that he is familiar with the information provided in this application and is aware of the penalties for obtaining a permit through deception, inaccurate or misleading information.


By signing this application, permission is hereby given to necessary and proper inspections of the subject property by the Commissioners and designated agents of the Commission or consultants to the Commission, at reasonable times, both before and after a final decision has been rendered.

Applicant's Signature:  Date: 11/20/2020

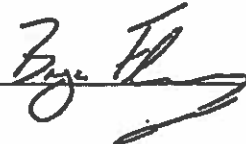Agent's Signature (if applicable)  Date: 11/19/2020

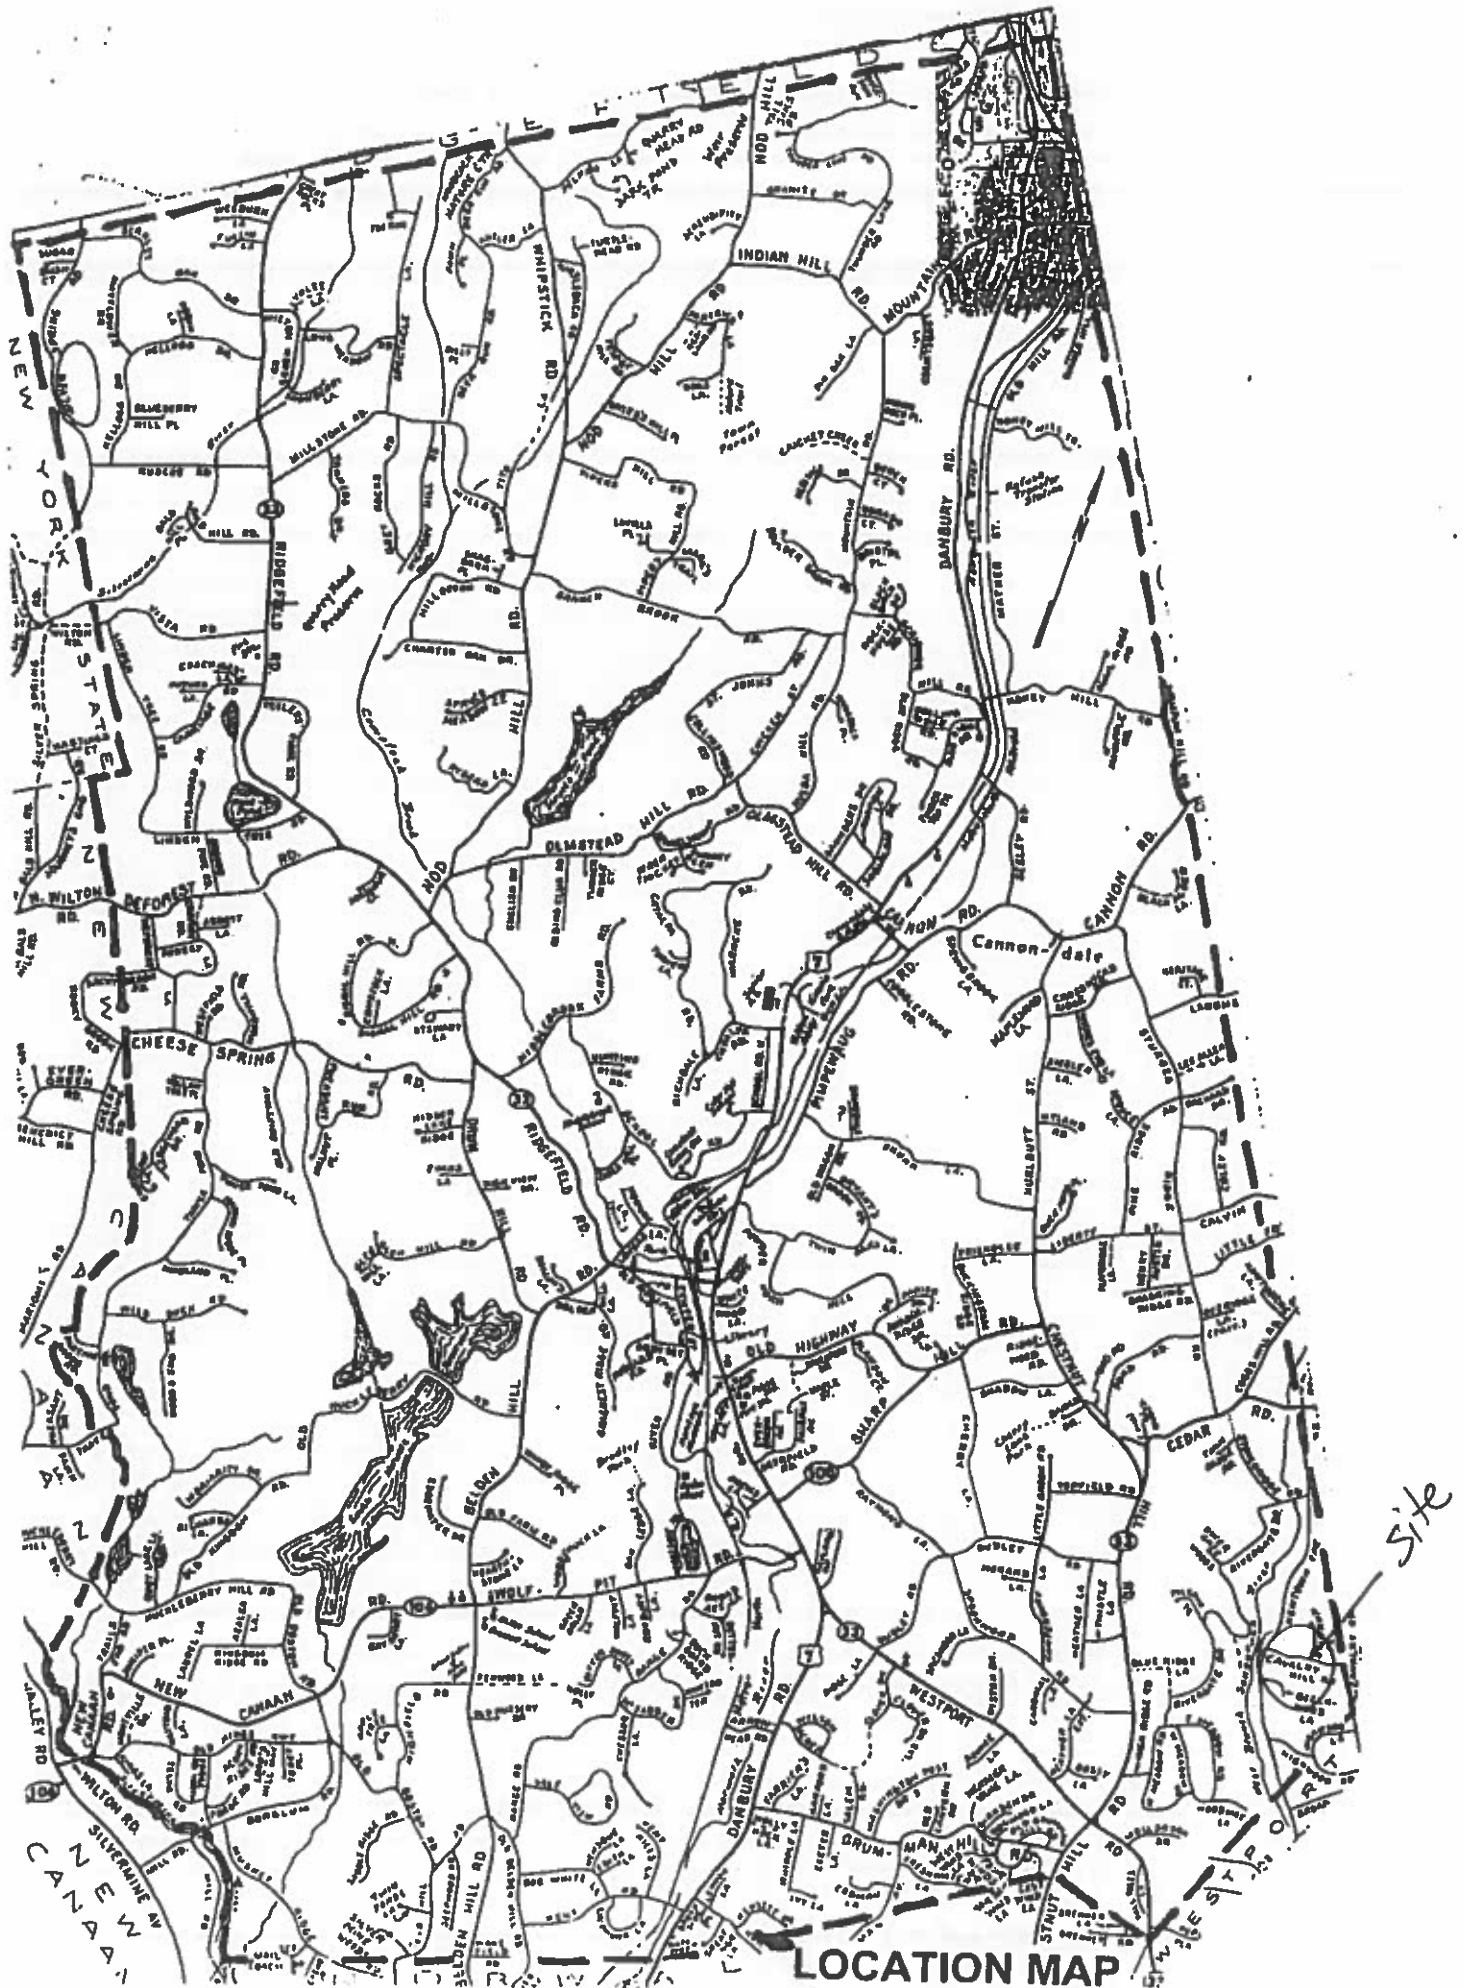

Scale 1" = 60'-0"

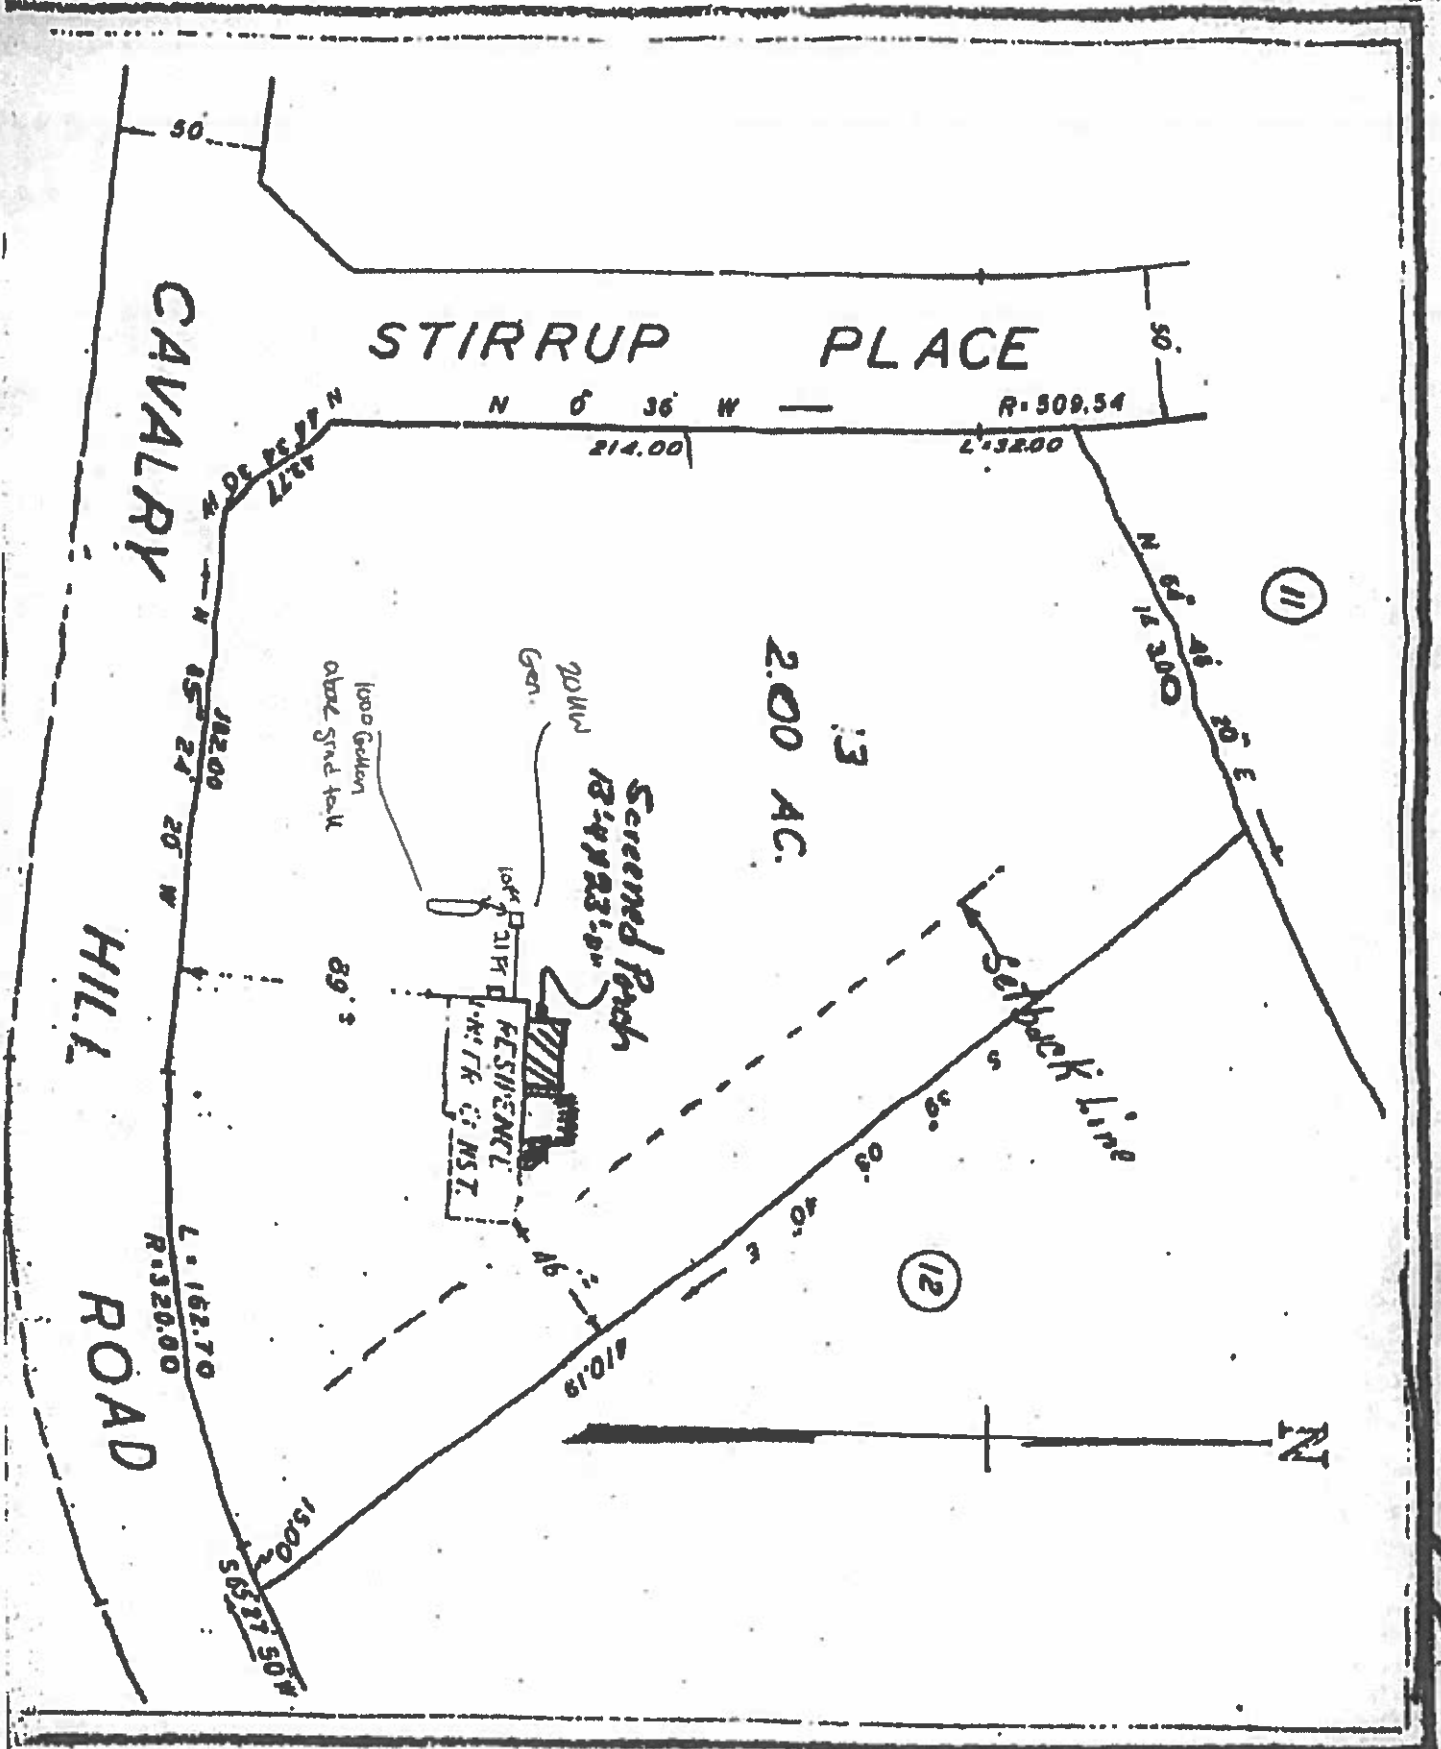

J. E. Coby

1-1
TAMAYO DIEGO & DENISE S
288 NEWTOWN TURNPIKE
WILTON CT 06897

1-19
CALISE ANGELO EST OF &
129 CAVALRY RD
WILTON CT 06897

1-22
HAKES SHARON E
45 CAVALRY HILL RD
WILTON CT 06897

1-25
MANCUSO CHRISTOPHER M &
42 CAVALRY HILL RD
WILTON CT 06897

1-28
SILLIERE RAYMOND P & JUDITH M
141 CAVALRY RD
WILTON CT 06897

2-38
EROS LLC
31 STIRRUP PL
WILTON CT 06897

2-41
WILTON TOWN OF
238 DANBURY RD
WILTON CT 06897

2-44
BECRAFT ANTHONY G & JOANNE K
18 STIRRUP PL
WILTON CT 06897

1-3
STEVENSON G BARNES III & DIANE K
276 NEWTOWN TPKE
WILTON CT 06897

1-20
MASTRIANNA JEFREY A & PATRICIA A
143 CAVALRY RD
WILTON CT 06897

1-23
GRIPPANDO ROBERT T & REBECCA G
35 CAVALRY HILL RD
WILTON CT 06897

1-26
FLAVIN JOHN F III & BETH B
54 CAVALRY HILL RD
WILTON CT 06897

2-36
COCOROS DION W & ELIZABETH P
29 STIRRUP PL
WILTON CT 06897

2-39
TARR ALEXANDER C & KRISTY D
33 STIRRUP PL
WILTON CT 06897

2-42
SCANLAN JASON C & JENNIFER C
30 STIRRUP PL
WILTON CT 06897

1-4-1
MCCREA JAMES C & MIRIAM H
1331 BRICKELL BAY DR
MIAMI FL 33131

1-21
PURDY MICHAEL J & CHRISTINE C
55 CAVALRY HILL RD
WILTON CT 06897

1-24
HELGESEN ERIC & ALISSA
26 CAVALRY HILL RD
WILTON CT 06897

1-27
GROVES JOSEPH &
19 CAVALRY HILL RD
WILTON CT 06897

2-37
FROST CHRISTOPHER
19 STIRRUP PL
WILTON CT 06897

2-40
SHEPARD MARIA G
35 STIRRUP PL
WILTON CT 06897

2-43
O'CONNOR EDWARD W & SUSAN C
24 STIRRUP PL
WILTON CT 06897