

INLAND WETLANDS  
COMMISSION  
Telephone (203) 563-0180  
Fax (203) 563-0284



TOWN HALL  
238 Danbury Road  
Wilton, Connecticut 06897

## APPLICATION FOR A MINOR REGULATED ACTIVITY

**For Office Use Only:**

Filing Fee \$ _____	WET# _____
Date of Submission _____	Wilton Land Record Map# _____
Date of Acceptance _____	Volume # _____ Page # _____
	Assessor's Map # _____ Lot# _____

### APPLICANT INFORMATION:

Applicant Tom Clark  
Address 64 Branch Brook Rd  
Wilton CT 06897  
Telephone 203-505-0800  
Email \_\_\_\_\_

Agent (if applicable) Connecticut Permit Services / Corey Talbot  
Address P.O. Box 411  
New Haven CT 06502  
Telephone 203-974-6440  
Email orders@ctpermitsservices.com

### PROPERTY INFORMATION:

Property Address 64 Branch Brook Rd  
Acres of altered Wetlands On-Site 0  
Linear Feet of Watercourse 690'  
Linear Feet of Open Water -  
Sq. Ft. of proposed and/or altered impervious coverage 12

Site Acreage 1.87  
Cu. Yds. of Material Excavated 0  
Cu. Yds. of Material to be Deposited 0  
Acres of altered upland buffer 0  
Sq. Ft. of disturbed land in regulated area 12

### APPLICATION REQUIREMENTS:

Is The Site Within a Public Water Supply  
Watershed Boundary? NO \_\_\_\_\_ YES\* \_\_\_\_\_

Is The Site Within 500 Feet of a Town Boundary?  
NO \_\_\_\_\_ YES\* \_\_\_\_\_

\* If the answer is yes, then the applicant is responsible for notifying the appropriate water authority and/or adjoining community's Wetlands Department. Instructions for notification are available at the office of the commission.

Page 2 Application for a Minor Regulated Activity

Project Description and Purpose: Install 24 kW generator and ATS

In addition, the applicant shall provide three (3) collated paper copies of the following information as well as an electronic submission via email to [mike.conklin@wiltonct.org](mailto:mike.conklin@wiltonct.org) & [elizabeth.larkin@wiltonct.org](mailto:elizabeth.larkin@wiltonct.org) \*\*

- ☒ A. Written consent from the owner authorizing the agent to act on his/her behalf
- ☒ B. A Location Map at a scale of 1" = 800'
- ☒ C. A Site Plan showing existing and proposed features
- ☒ D. Names and addresses of adjoining property owners

\*\*Application materials shall be collated and copies of documents more than two pages in length shall be double sided.

See Section 7 of the Wetlands and Watercourses Regulations of the Town of Wilton for a more detailed description of applications requirements.

The Applicant or his/her agent certifies that he is familiar with the information provided in this application and is aware of the penalties for obtaining a permit through deception, inaccurate or misleading information.

By signing this application, permission is hereby given to necessary and proper inspections of the subject property by the Commissioners and designated agents of the Commission or consultants to the Commission, at reasonable times, both before and after a final decision has been rendered.

Applicant's Signature: \_\_\_\_\_

Date: 6/14/2021

Agent's Signature (if applicable) \_\_\_\_\_

Date: 5/20/2021



## Property Owner Authorization

To Whom It May Concern:

I hereby declare that I am the owner of the premises described as follows:

64 Branch Brook Rd

Street Address

Wilton CT 06897

City, State, Zip Code

That Connecticut Permit Services is duly authorized for and on my behalf to execute an application for a declaratory ruling with the town of Wilton / Inland Wetlands Department.

Date: 5-17-21

Owner: (Please print) THOMAS CLARK

Owners signature: [Signature]

Owner's Telephone #: 203-505-0800

Owner's email address: TSClark3@YAHOO.COM


Owner's Representative: (Please print) Corey Jackson

Representative's Signature: [Signature]

Rep's Telephone #: 203-974-6440

Rep's e-mail address: orders@ctpermitservices.com



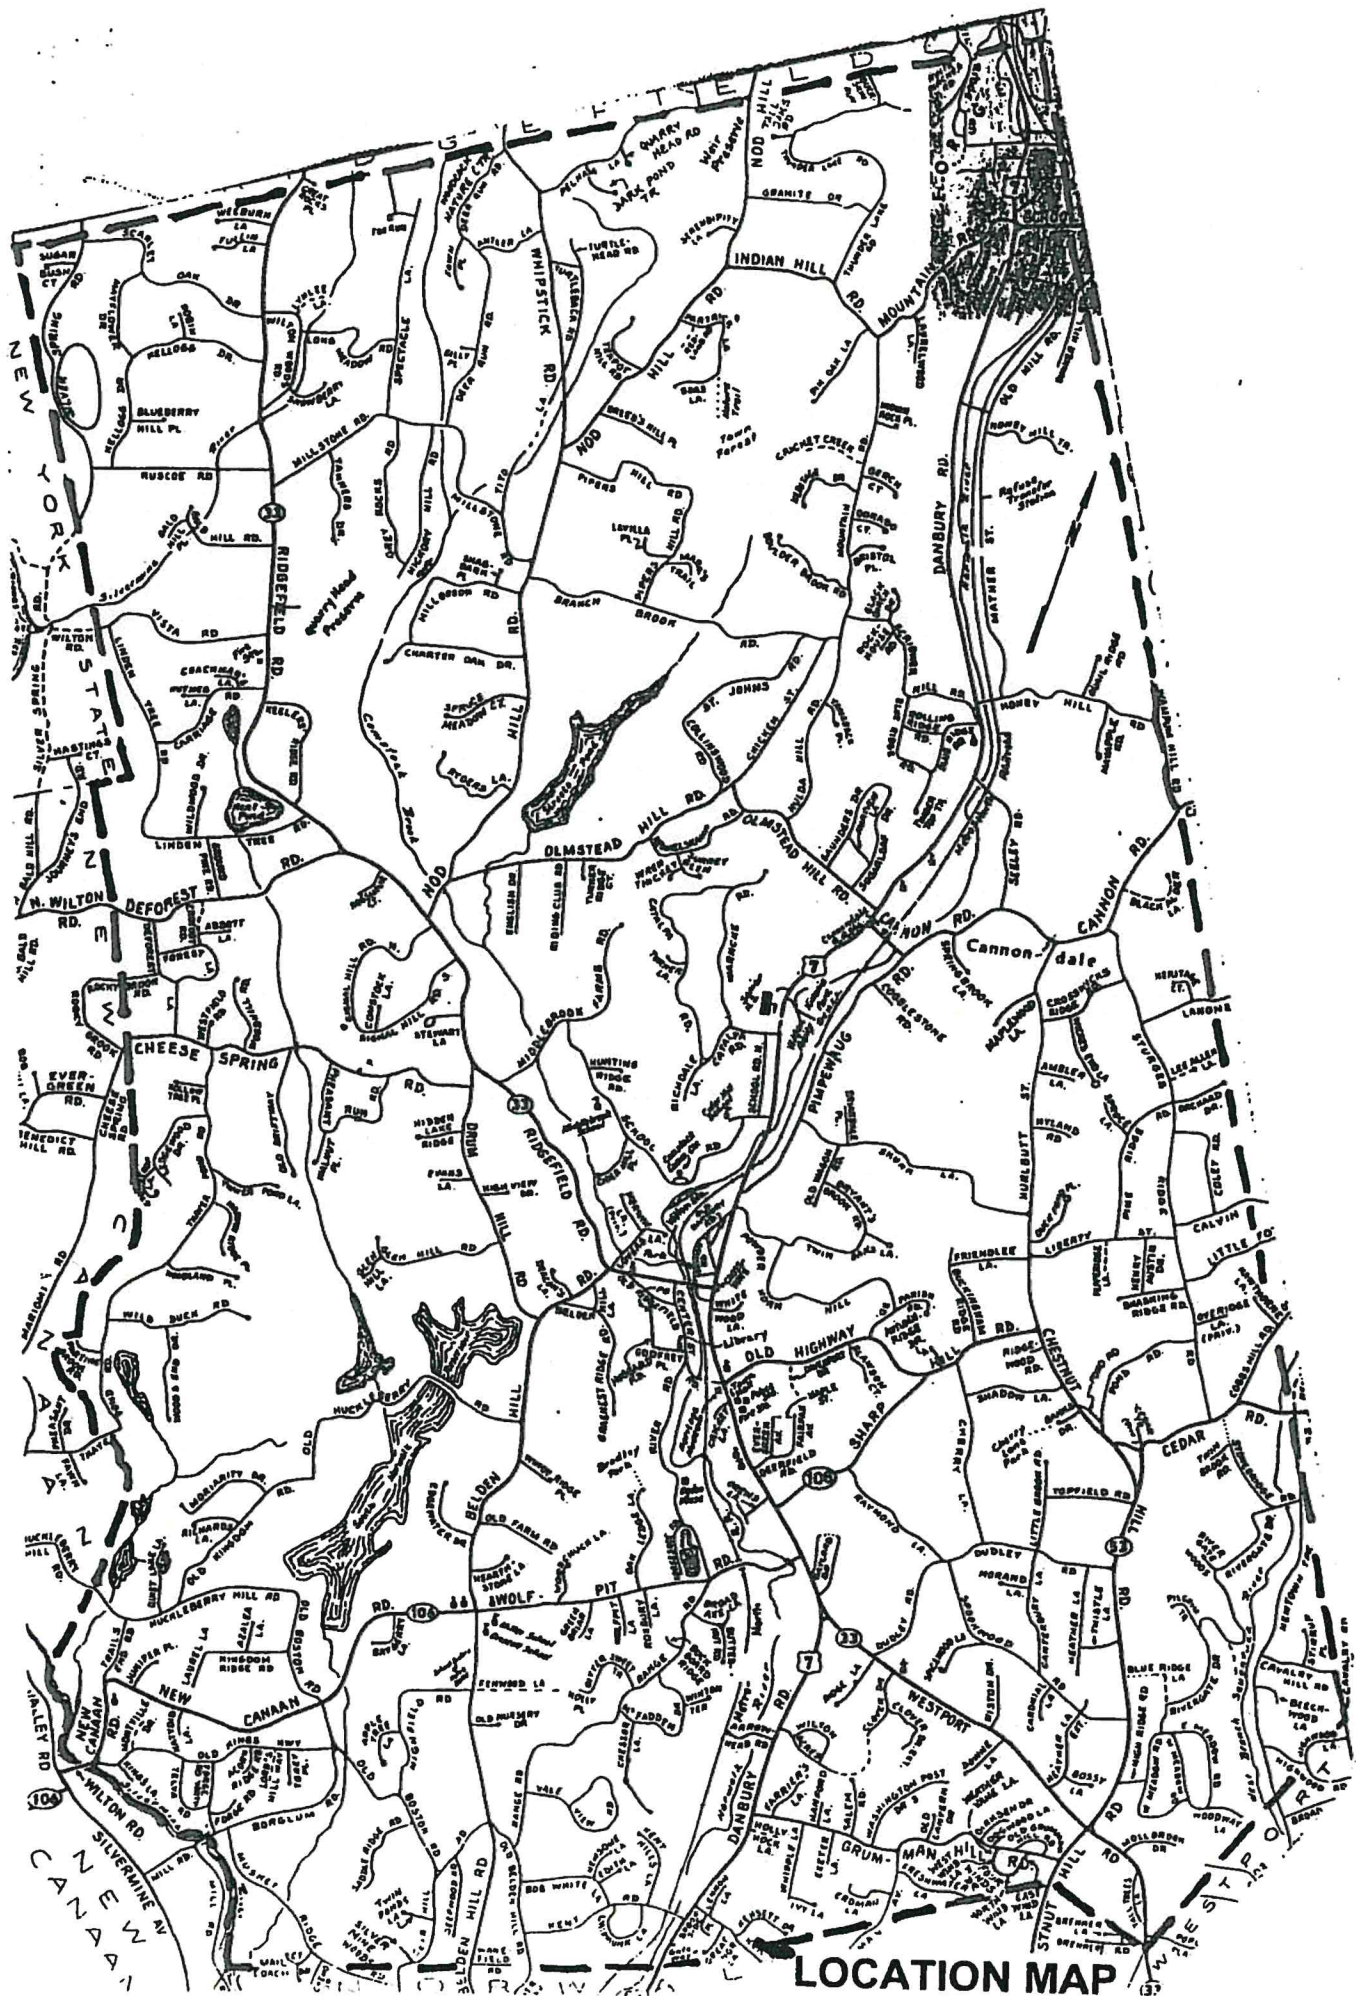

64 Branch brook

PAUL H.  
DAIMLER

ROBERT D. NOVO  
AND  
MICHELLE S. NOVO

S 62° 26' E 301.13

50' ±

40.5' ±

DRIVEWAY

PROPOSED  
DECK

MU

RESIDENCE

SERVICE  
WIRES

±102'

24kW  
Generator

1.872 ± ACRES

N 3° 14' 50" W  
70.61

THOMAS R. BREMER  
AND  
ELIZABETH A. BREMER

S 79° 44' 20" W  
58.94

N 4° 10' E  
75.70

N 38° 12' 40" W  
29.91

N 56° 50' 30" E  
44.79

N 30° 57' 50" E  
46.65

N 17° 26' 20" W  
64.70

N 71° 19' 30" W  
25.67

68.69

N 70° 08' W

POLE

POLE

POLE

POLE

POLE

POLE

BRANCH

BROO

63-3	63-4	63-5
SHEEHY MICHAEL & LINDSAY	CLARK THOMAS S & AUDREY F	JEANES CHRISTOPHER B & GRETCHEN F
58 BRANCH BROOK RD	64 BRANCH BROOK RD	68 BRANCH BROOK RD
WILTON CT 06897	WILTON CT 06897	WILTON CT 06897
63-6	63-6-2	78-5
FADNER KENNETH L & PAMELA J	FADNER KENNETH L & PAMELA J	LAMONT ADA J
145 PIPERS HILL RD	145 PIPERS HILL RD	133 EAST 80TH ST
WILTON CT 06897	WILTON CT 06897	NEW YORK NY 10075
79-35-3		
MASONSON DANIEL & LAURIE		
53 BRANCH BROOK RD		
WILTON CT 06897		