

INLAND WETLANDS  
COMMISSION  
Telephone (203) 563-0180  
Fax (203) 563-0284



TOWN HALL  
238 Danbury Road  
Wilton, Connecticut 06897

*after-the-fact*  
**APPLICATION FOR A MINOR REGULATED ACTIVITY**

**For Office Use Only:**

Filing Fee \$ _____	WET# _____
Date of Submission _____	Wilton Land Record Map# _____
Date of Acceptance _____	Volume # _____ Page # _____
	Assessor's Map # _____ Lot# _____

**APPLICANT INFORMATION:**

Applicant: <u>DANIEL DARST</u>	Agent (if applicable) _____
Address <u>1054 RIDGEFIELD RD</u>	Address _____
<u>WILTON, CT 06897</u>	_____
Telephone <u>203 716 2800</u>	Telephone _____
Email <u>ddarst@gmail.com</u>	Email _____

**PROPERTY INFORMATION:**

Property Address <u>1054 Ridgefield Rd</u>	Site Acreage <u>2.00</u>
Acres of altered Wetlands On-Site <u>0</u>	Cu. Yds. of Material Excavated <u>0</u>
Linear Feet of Watercourse <u>200 ft.</u>	Cu. Yds. of Material to be Deposited <u>0</u>
Linear Feet of Open Water <u>200 ft.</u>	Acres of altered upland buffer _____
Sq. Ft. of proposed and/or altered impervious coverage <u>30 sq. ft.</u>	Sq. Ft. of disturbed land in regulated area <u>30 sq. ft.</u>

**APPLICATION REQUIREMENTS:**

Is The Site Within a Public Water Supply  
Watershed Boundary? NO \_\_\_\_\_ YES\* ☒

Is The Site Within 500 Feet of a Town Boundary?  
NO ☒ YES\* \_\_\_\_\_

\* If the answer is yes, then the applicant is responsible for notifying the appropriate water authority and/or adjoining community's Wetlands Department. Instructions for notification are available at the office of the commission.

Page 2 Application for a Minor Regulated Activity

Project Description and Purpose: 2 person sauna.

1 unit for Hot/cold in-wall.

In addition, the applicant shall provide three (3) collated paper copies of the following information as well as an electronic submission via email to [mike.conklin@wiltonct.org](mailto:mike.conklin@wiltonct.org) & [elizabeth.larkin@wiltonct.org](mailto:elizabeth.larkin@wiltonct.org) \*\*

- ☐ A. Written consent from the owner authorizing the agent to act on his/her behalf
- ☒ B. A Location Map at a scale of 1" = 800'
- ☒ C. A Site Plan showing existing and proposed features
- ☒ D. Names and addresses of adjoining property owners

**\*\*Application materials shall be collated and copies of documents more than two pages in length shall be double sided.**

See Section 7 of the Wetlands and Watercourses Regulations of the Town of Wilton for a more detailed description of applications requirements.

The Applicant or his/her agent certifies that he is familiar with the information provided in this application and is aware of the penalties for obtaining a permit through deception, inaccurate or misleading information.

By signing this application, permission is hereby given to necessary and proper inspections of the subject property by the Commissioners and designated agents of the Commission or consultants to the Commission, at reasonable times, both before and after a final decision has been rendered.


Applicant's Signature: [Signature]

Date: 6/1/22

Agent's Signature (if applicable): \_\_\_\_\_

Date: \_\_\_\_\_

DARST  
1034 Ridgfield Road  
Wilton, CT  
06897

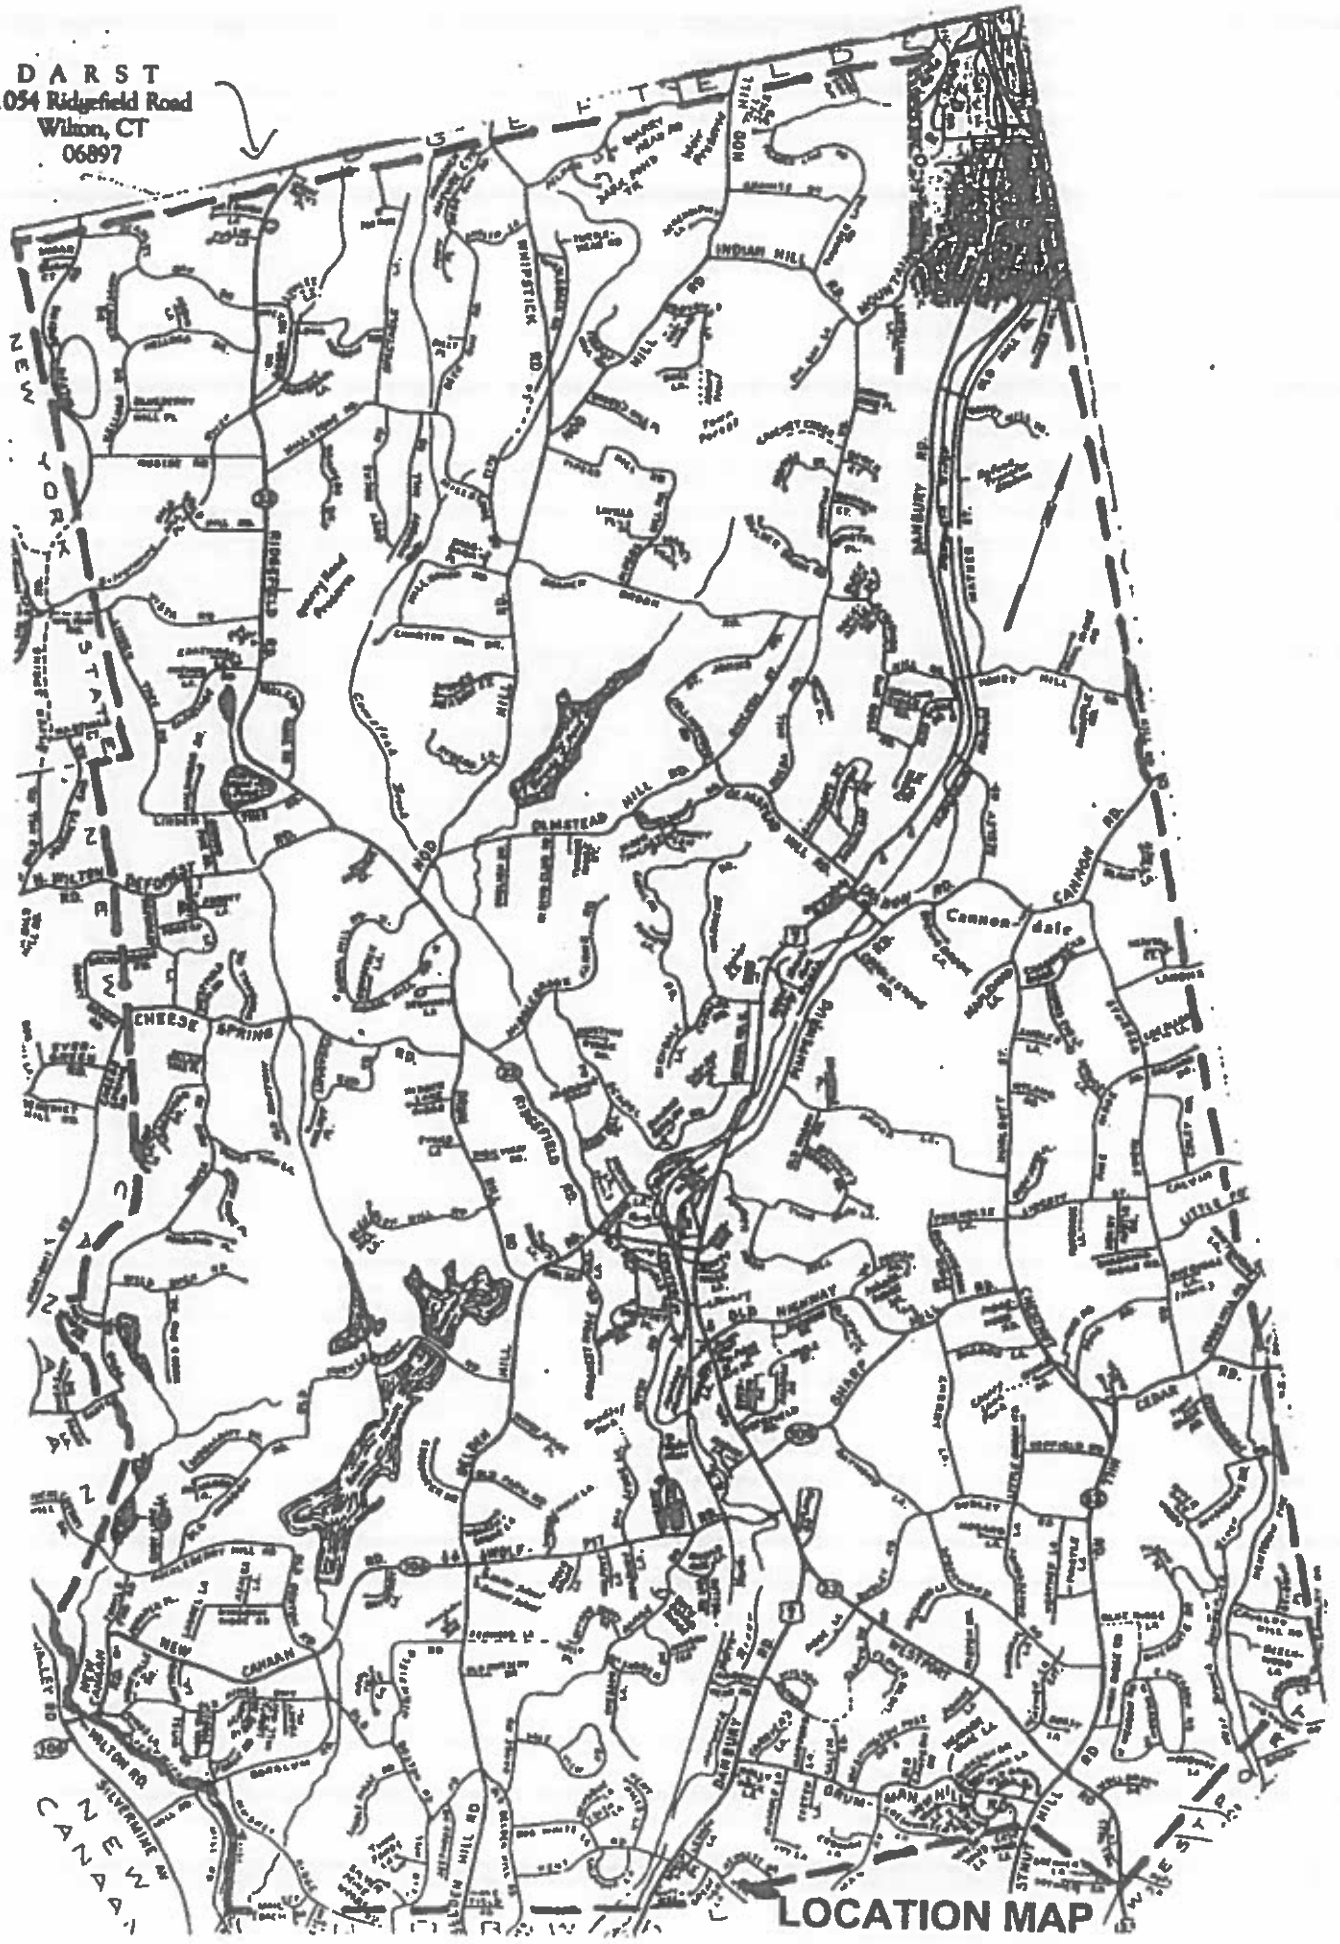

LOCATION MAP

REGULATIONS OF  
THROUGH 20-300B-20  
E STATE OF CONNECTICUT  
AND SOUTHWEST INC

**109-12**

**PEREIRA FERNANDO & MONIQUE  
7 SUGARBUSH CT  
WILTON CT 06897**

**109-12-1**

**HUANG YUMING &  
5 WEEBURN LA  
WILTON CT 06897**

**109-25**

**SCHMALE FRANCES P  
1060 RIDGEFIELD RD  
WILTON CT 06897**

**109-26**

**DARST DANIEL & REBECCA ENGMANN  
1054 RIDGEFIELD RD  
WILTON CT 06897**

**109-27**

**SMITH RICHARD & JOANNE  
1042 RIDGEFIELD RD  
WILTON CT 06897**

**109-28-2**

**WARREN PETER J NONEXEMPT TRUST  
338 COLLEGE AVE  
KALISPELL MT 59901-4**