

INLAND WETLANDS  
COMMISSION  
Telephone (203) 563-0180  
Fax (203) 563-0284



TOWN HALL  
238 Danbury Road  
Wilton, Connecticut 06897

## APPLICATION FOR A MINOR REGULATED ACTIVITY

**For Office Use Only:**

Filing Fee \$ \_\_\_\_\_

Date of Submission \_\_\_\_\_

Date of Acceptance \_\_\_\_\_

WET# \_\_\_\_\_

Wilton Land Record Map# \_\_\_\_\_

Volume # \_\_\_\_\_ Page # \_\_\_\_\_

Assessor's Map # \_\_\_\_\_ Lot# \_\_\_\_\_

### APPLICANT INFORMATION:

Applicant Eileen Green

Address 3 Lynlee Lane  
Wilton CT 06897

Telephone 203-761-9247

Email \_\_\_\_\_

Agent (if applicable) Gault Energy

Address 11 Ferry Lane West  
Westport CT 06880

Telephone 203-571-8853

Email Jsimpson@gaultenergy.com

### PROPERTY INFORMATION:

Property Address 3 Lynlee Lane

Acres of altered Wetlands On-Site \_\_\_\_\_

Linear Feet of Watercourse \_\_\_\_\_

Linear Feet of Open Water \_\_\_\_\_

Sq. Ft. of proposed and/or altered impervious  
coverage \_\_\_\_\_

Site Acreage \_\_\_\_\_

Cu. Yds. of Material Excavated none

Cu. Yds. of Material to be Deposited none

Acres of altered upland buffer \_\_\_\_\_

Sq. Ft. of disturbed land in regulated area 12 sq ft

### APPLICATION REQUIREMENTS:

Is The Site Within a Public Water Supply  
Watershed Boundary? NO X YES\* \_\_\_\_\_

Is The Site Within 500 Feet of a Town Boundary?  
NO X YES\* \_\_\_\_\_

\* If the answer is yes, then the applicant is responsible for notifying the appropriate water authority and/or adjoining community's Wetlands Department. Instructions for notification are available at the office of the commission.

Page 2 Application for a Minor Regulated Activity

Project Description and Purpose: Install 18kw generator with 2-120 gallon  
above ground propane tanks

In addition, the applicant shall provide three (3) collated paper copies of the following information as well as an electronic submission via email to [mike.conklin@wiltonct.org](mailto:mike.conklin@wiltonct.org) & [elizabeth.larkin@wiltonct.org](mailto:elizabeth.larkin@wiltonct.org) \*\*

- ☐ A. Written consent from the owner authorizing the agent to act on his/her behalf
- ☐ B. A Location Map at a scale of 1" = 800'
- ☐ C. A Site Plan showing existing and proposed features
- ☐ D. Names and addresses of adjoining property owners

**\*\*Application materials shall be collated and copies of documents more than two pages in length shall be double sided.**


See Section 7 of the Wetlands and Watercourses Regulations of the Town of Wilton for a more detailed description of applications requirements.

The Applicant or his/her agent certifies that he is familiar with the information provided in this application and is aware of the penalties for obtaining a permit through deception, inaccurate or misleading information.

By signing this application, permission is hereby given to necessary and proper inspections of the subject property by the Commissioners and designated agents of the Commission or consultants to the Commission, at reasonable times, both before and after a final decision has been rendered.

Applicant's Signature:  Date: 4/29/23

Agent's Signature (if applicable)  Date: 5-2-23

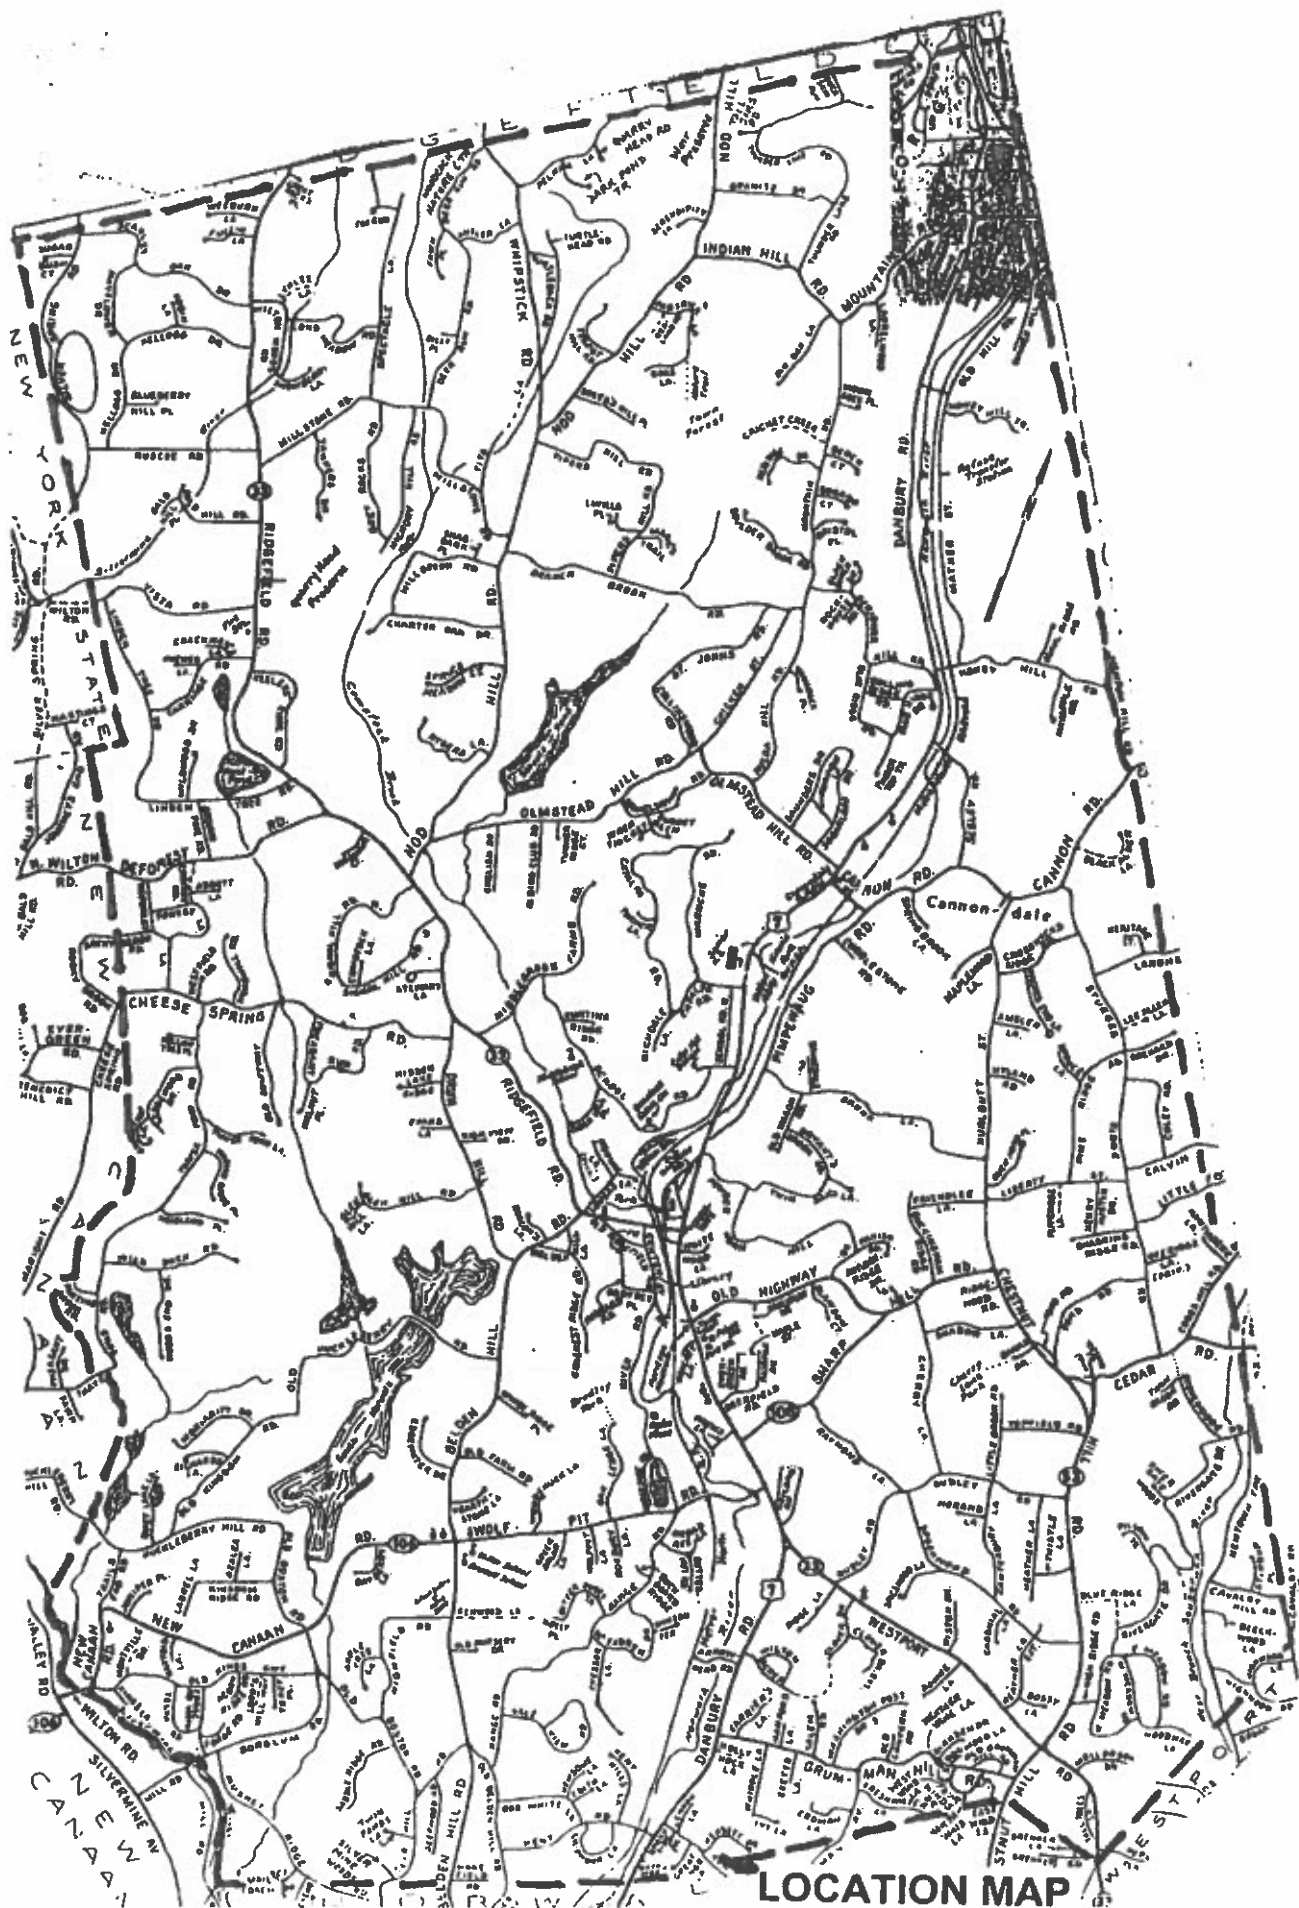

95-11

GREEN EILEEN M TRUSTEE

3 LYNLEE LA

WILTON CT 06897

95-12

JENKS PETER M & COLLEEN M

15 LYNLEE LA

WILTON CT 06897

95-13

MCDONALD JOHN J & ANN

17 LYNLEE LA

WILTON CT 06897

95-14

PALMA JEFFREY A & AMY L

16 LYNLEE LA

WILTON CT 06897

95-15

RAMASWAMI SUNDAR & RAMA

77 WILTON WOODS RD

WILTON CT 06897

108-19

PRICE WILLIAM &

87 WILTON WOODS RD

WILTON CT 06897

108-20

SORRELS BRENDA

80 WILTON WOODS RD

WILTON CT 06897

109-30-1

WILTON LAND CONSERVATION TRUST

PO BOX 77

WILTON CT 06897

109-30-2

POHLSCHROEDER CAVAN &

1034 RIDGEFIELD RD


WILTON CT 06897

# SURVEYOR'S CERTIFICATE BRAD SEIL ENSTICKER

Property surveyed for  
Lynlee S LYNLEE LANE, WILTON, CONNECTICUT. Premises being Lot 6 on record  
Map No. 1987 entitled "Map prepared for Thomas R. Grimm Jr. & Clement W. Young  
Wilton, Connecticut, By Henry F. Hearst"

Scale: 1"=60'

Date: 16 MAY 1987

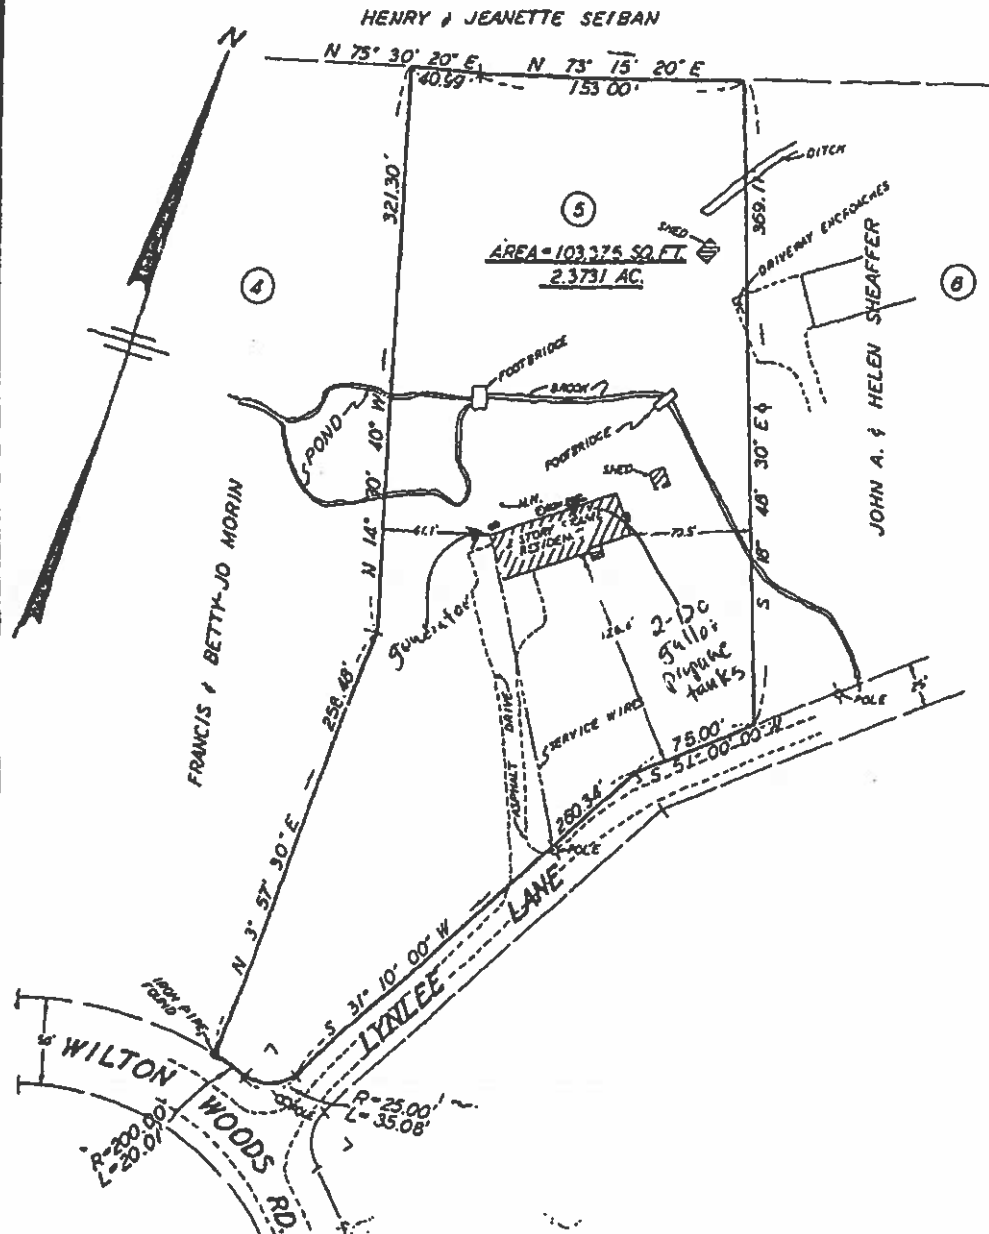

I HEREBY CERTIFY TO: CONNECTICUT NATIONAL BANK

that this survey and the measurements shown hereon are substantially correct; that the title lines and lines of actual possession are the same; that the buildings are located as shown and do not encroach over and upon street, side or building lines; that there are no violations of zoning ordinances, restrictions or other rules and regulations with reference to the location of said buildings, and that there are no easements or encroachments affecting this property apparent from a careful physical inspection of the same, other than those shown and depicted hereon, Class "A-2" Accuracy.

LEO LEONARD SURVEYORS  
WESTPORT, CONN.

*Leo Leonard* Surveyor