

INLAND WETLANDS
COMMISSION
Telephone (203) 563-0180
Fax (203) 563-0284



TOWN HALL
238 Danbury Road
Wilton, Connecticut 06897

APPLICATION FOR A MINOR REGULATED ACTIVITY

For Office Use Only:	
Filing Fee \$ <u>210.00</u>	WET# <u>2702</u>
Date of Submission <u>5-5-21</u>	Wilton Land Record Map# <u>1714</u>
Date of Acceptance <u>N/A</u>	Volume # <u>950</u> Page # <u>171</u>
	Assessor's Map # <u>38</u> Lot# <u>1</u>

APPLICANT INFORMATION:

Applicant MARK GRESSLE Agent (if applicable) _____
Address 71 PIN OAK LANE Address _____
Telephone 203-761-1326 Telephone _____
Email mark@gresslemcginley.com Email _____

PROPERTY INFORMATION:

Property Address 71 PIN OAK LANE Site Acreage 2.015
Acres of altered Wetlands On-Site 0 Cu. Yds. of Material Excavated 0
Linear Feet of Watercourse 292' Cu. Yds. of Material to be Deposited 0
Linear Feet of Open Water 0 Acres of altered upland buffer 0
Sq. Ft. of proposed and/or altered impervious coverage 0 Sq. Ft. of disturbed land in regulated area 0

APPLICATION REQUIREMENTS:

Is The Site Within a Public Water Supply
Watershed Boundary? NO _____ YES* X

Is The Site Within 500 Feet of a Town Boundary?
NO X YES* _____

* If the answer is yes, then the applicant is responsible for notifying the appropriate water authority and/or adjoining community's Wetlands Department. Instructions for notification are available at the office of the commission.

Project Description and Purpose: _____

1. Remove dead tree and another tree that will fall on house
2. Remove 3 trees to enable a solar electric project

In addition, the applicant shall provide three (3) collated paper copies of the following information as well as an electronic submission via email to mike.conklin@wiltonct.org & elizabeth.larkin@wiltonct.org **

- ☒ A. Written consent from the owner authorizing the agent to act on his/her behalf
- ☐ B. A Location Map at a scale of 1" = 800'
- ☐ C. A Site Plan showing existing and proposed features
- ☐ D. Names and addresses of adjoining property owners

****Application materials shall be collated and copies of documents more than two pages in length shall be double sided.**


See Section 7 of the Wetlands and Watercourses Regulations of the Town of Wilton for a more detailed description of applications requirements.

The Applicant or his/her agent certifies that he is familiar with the information provided in this application and is aware of the penalties for obtaining a permit through deception, inaccurate or misleading information.

By signing this application, permission is hereby given to necessary and proper inspections of the subject property by the Commissioners and designated agents of the Commission or consultants to the Commission, at reasonable times, both before and after a final decision has been rendered.

Applicant's Signature: E. Lash Gendle Date: 5/5/2024

Agent's Signature (if applicable) _____ Date: _____

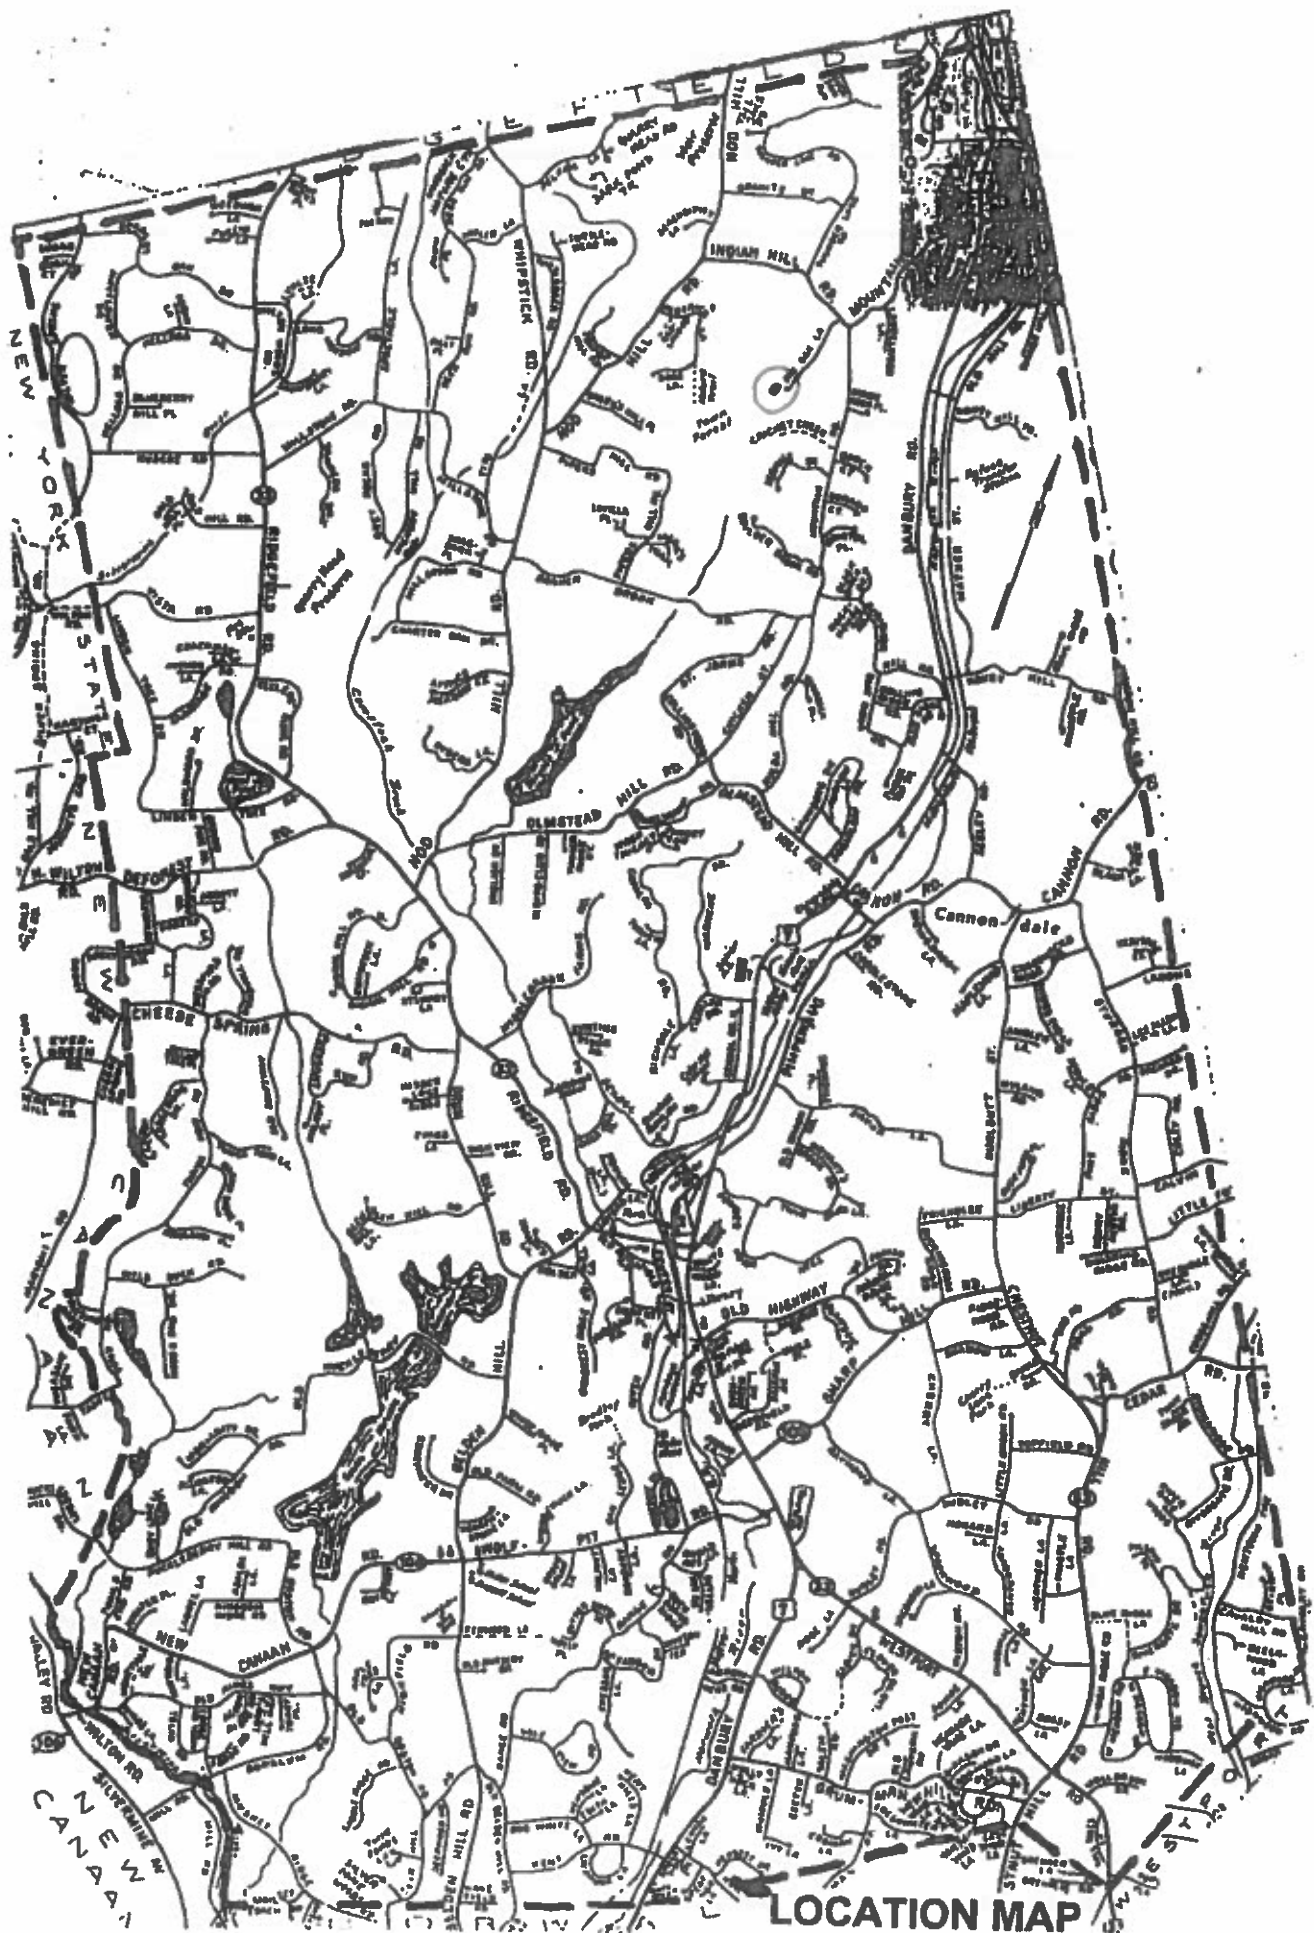

d = diameter of tree

BIRCH
d=25"

LOT 11
2.015 ACRES

MAP

EDWARD MARK GRESSLE & GABRIELLE SHEEHAN

38-1

GRESSLE E MARK

71 PIN OAK LA

WILTON CT 06897

38-43

HARRIS PAT B & JULIA C

246 EGRET LANE

VERO BEACH FL 32983

51-5

WILTON TOWN OF

238 DANBURY RD

WILTON CT 06897

38-2

ARMSTRONG TODD M & TRACY J

63 PIN OAK LA

WILTON CT 06897

38-44

ALPER JANICE

78 PIN OAK LA

WILTON CT 06897

38-41

GUAGLIANONE VICTOR F

66 PIN OAK LA

WILTON CT 06897

51-4

WILTON TOWN OF

238 DANBURY RD

WILTON CT 06897