

INLAND WETLANDS
COMMISSION
Telephone (203) 563-0180
Fax (203) 563-0284



TOWN HALL
238 Danbury Road
Wilton, Connecticut 06897

APPLICATION FOR A MINOR REGULATED ACTIVITY

For Office Use Only:

Filing Fee \$ 210.00

Date of Submission 6-21-21

Date of Acceptance N/A

WET# 2715

Wilton Land Record Map# _____

Volume # _____ Page # _____

Assessor's Map # _____ Lot# _____

APPLICANT INFORMATION:

Applicant: PAUL HANNAH

Address 11 SHAGBARK PLACE
WILTON, CT 06897

Telephone 203-762-9951

Email PFHANNAH@GMAIL.COM

Agent (if applicable) N/A

Address _____

Telephone _____

Email _____

PROPERTY INFORMATION:

Property Address 11 SHAGBARK PLACE
WILTON, CT 06897

Acres of altered Wetlands On-Site ZERO

Linear Feet of Watercourse N/A

Linear Feet of Open Water NONE

Sq. Ft. of proposed and/or altered impervious coverage
ZERO

Site Acreage 2.47 ACRE ±

Cu. Yds. of Material Excavated NONE

Cu. Yds. of Material to be Deposited NONE

Acres of altered upland buffer NONE

Sq. Ft. of disturbed land in regulated area NONE

APPLICATION REQUIREMENTS:

Is The Site Within a Public Water Supply
Watershed Boundary? NO ☒ YES* ☒

Is The Site Within 500 Feet of a Town Boundary?
NO ☒ YES* ☐

* If the answer is yes, then the applicant is responsible for notifying the appropriate water authority and/or adjoining community's Wetlands Department. Instructions for notification are available at the office of the commission.

Page 2 Application for a Minor Regulated Activity

Project Description and Purpose: REMOVE 8 DEAD ASH TREES AND 2 DYING
WILLOW TREES; NO LAND TO BE DISTURBED

In addition, the applicant shall provide three (3) collated paper copies of the following information as well as an electronic submission via email to mike.conklin@wiltonct.org & elizabeth.larkin@wiltonct.org **

- ☐ A. Written consent from the owner authorizing the agent to act on his/her behalf N/A
- ☒ B. A Location Map at a scale of 1" = 800'
- ☒ C. A Site Plan showing existing and proposed features } ON ATTACHED
MAP OF PROPERTY
- ☒ D. Names and addresses of adjoining property owners

****Application materials shall be collated and copies of documents more than two pages in length shall be double sided.**


See Section 7 of the Wetlands and Watercourses Regulations of the Town of Wilton for a more detailed description of applications requirements.

The Applicant or his/her agent certifies that he is familiar with the information provided in this application and is aware of the penalties for obtaining a permit through deception, inaccurate or misleading information.

By signing this application, permission is hereby given to necessary and proper inspections of the subject property by the Commissioners and designated agents of the Commission or consultants to the Commission, at reasonable times, both before and after a final decision has been rendered.

Applicant's Signature (By Hand): *Paul H. T. [Signature]* Date: 6/17/21

Agent's Signature (if applicable, By Hand): _____ Date: _____

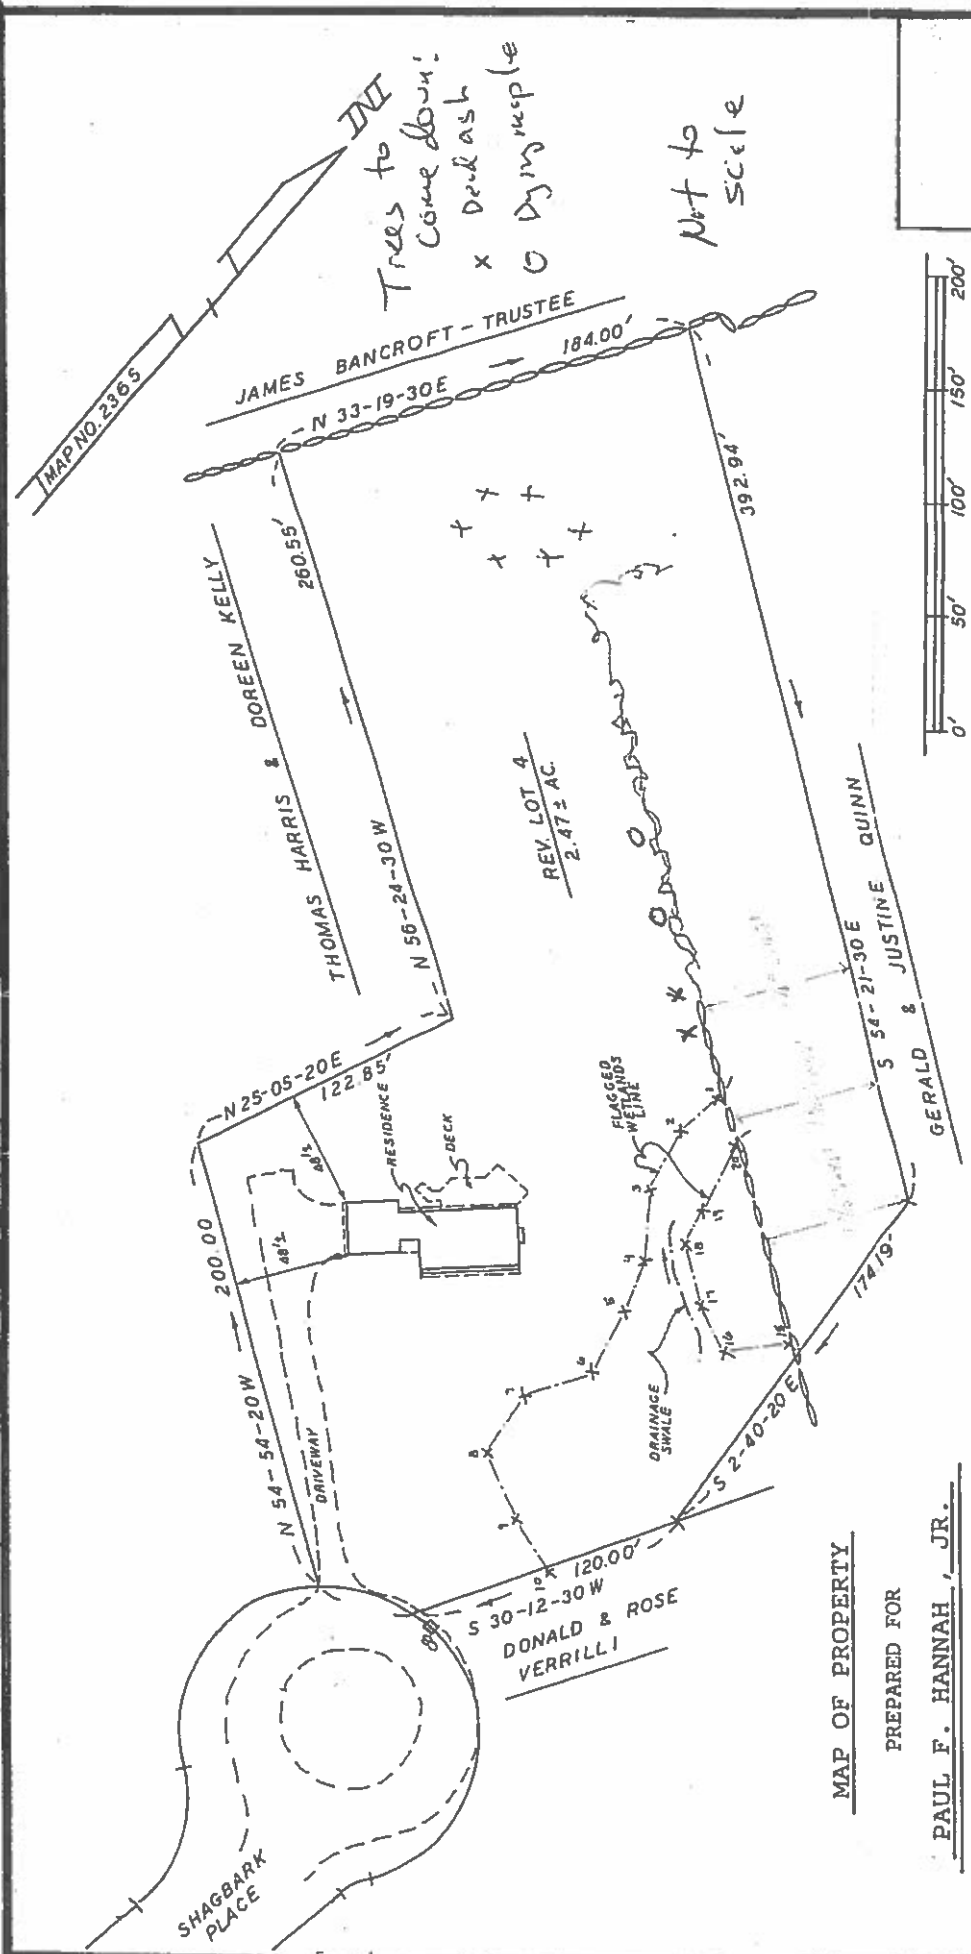

MAP OF PROPERTY

PREPARED FOR

PAUL F. HANNAH, JR.
AND MARILYN NYE HANNAH

WILTON, CONN.

SCALE 1" = 50' JUNE 25, 2001

THIS SURVEY AND MAP HAS BEEN PREPARED IN ACCORDANCE WITH SECTIONS 20-300b-1 thru 20-300b-20 OF THE REGULATIONS OF CONN. STATE AGENCIES "MINIMUM STANDARDS FOR SURVEYS AND MAPS IN THE STATE OF CONN." AS ENDORSED BY THE CONN. ASSOCIATION OF LAND SURVEYORS, INC. THIS IS A (TYPE) ZONING LOCATION SURVEY AND IS BASED UPON A DEPENDENT RESURVEY BOUNDARY DETERMINATION CONFORMING TO A HORIZONTAL ACCURACY OF A CLASS A-2 SURVEY.

SURVEYORS EMBOSSED SEAL REQUIRED TO VALIDATE SURVEY

TO THE BEST OF MY KNOWLEDGE AND BELIEF THIS MAP IS SUBSTANTIALLY CORRECT AS NOTED HEREON.

Roland H. Gardner
 ROLAND H. GARDNER - C.T. REG. NO. 5179

ATTESTED TO BY ME 25 JUN 2001

79-3

VALKENBURGH ROGER JR & VIRGINIA
3 SHAGBARK PLA
WILTON CT 06897

79-6

VERRILLI DONALD B & ROSE MARIE
10 SHAGBARK PL
WILTON CT 06897

79-14

FLORIDO SUSAN S
267 MILLSTONE RD
WILTON CT 06897

93-14

VALKENBURGH ROGER JR & VIRGINIA
3 SHAGBARK PL
WILTON CT 06897

79-4

HARRIS THOMAS B TR
9 SHAGBARK PL
WILTON CT 06897

79-12

KOLESZAR JILL A B
279 MILLSTONE RD
WILTON CT 06897

79-16

RINALDI RICCARDO
239 MILLSTONE RD
WILTON CT 06897

79-5

HANNAH PAUL F JR
11 SHAGBARK PL
WILTON CT 06897

79-13

MORENO WILLIAM
269 MILLSTONE RD
WILTON CT 06897

79-40

HORMEL SMOKEY
221 MILLSTONE RD
WILTON CT 06897

