

INLAND WETLANDS
COMMISSION
Telephone (203) 563-0180
Fax (203) 563-0284



TOWN HALL
238 Danbury Road
Wilton, Connecticut 06897

APPLICATION FOR A MINOR REGULATED ACTIVITY

For Office Use Only:

| | |
|--------------------------|-----------------------------------|
| WET# _____ | |
| Filing Fee \$ _____ | Wilton Land Record Map# _____ |
| Date of Submission _____ | Volume # _____ Page # _____ |
| Date of Acceptance _____ | Assessor's Map # _____ Lot# _____ |

APPLICANT INFORMATION:

| | |
|--|-----------------------------|
| Applicant <u>Gregory & Alison Jacobson</u> | Agent (if applicable) _____ |
| Address <u>40 Sunset Pass</u> | Address _____ |
| <u>Wilton CT 06897</u> | _____ |
| Telephone <u>203 470 6951</u> | Telephone _____ |
| Email <u>gregjake27@gmail.com</u> | Email _____ |

PROPERTY INFORMATION:

| | |
|---|--|
| Property Address <u>40 Sunset Pass, Wilton CT</u> | Site Acreage <u>.68 ac</u> |
| Acres of altered Wetlands On-Site <u>0</u> | Cu. Yds. of Material Excavated _____ |
| Linear Feet of Watercourse <u>180'</u> | Cu. Yds. of Material to be Deposited <u>1.32 cu yds.</u> |
| Linear Feet of Open Water <u>0</u> | Acres of altered upland buffer _____ |
| Sq. Ft. of proposed and/or altered impervious coverage <u>120</u> | Sq. Ft. of disturbed land in regulated area <u>143 sq. ft.</u> |

APPLICATION REQUIREMENTS:

Is The Site Within a Public Water Supply
Watershed Boundary? NO X YES* _____

Is The Site Within 500 Feet of a Town Boundary?
NO X YES* _____

* If the answer is yes, then the applicant is responsible for notifying the appropriate water authority and/or adjoining community's Wetlands Department. Instructions for notification are available at the office of the commission.

Project Description and Purpose: Installation of a factory built storage shed. Site located
10 feet off the home garage. Structure is 10'x12' on a 11'x13' bed
of crushed stone (1 inch gravel). See attached property water
survey. 45'

In addition, the applicant shall provide three (3) collated paper copies of the following information as well as an electronic submission via email to mike.conklin@wiltonct.org & elizabeth.larkin@wiltonct.org **

- ☐ A. Written consent from the owner authorizing the agent to act on his/her behalf
- ☐ B. A Location Map at a scale of 1" = 800'
- ☒ C. **A Site Plan showing existing and proposed features**
- ☒ D. Names and addresses of adjoining property owners

****Application materials shall be collated and copies of documents more than two pages in length shall be double sided.**

See Section 7 of the Wetlands and Watercourses Regulations of the Town of Wilton for a more detailed description of applications requirements.

The Applicant or his/her agent certifies that he is familiar with the information provided in this application and is aware of the penalties for obtaining a permit through deception, inaccurate or misleading information.

By signing this application, permission is hereby given to necessary and proper inspections of the subject property by the Commissioners and designated agents of the Commission or consultants to the Commission, at reasonable times, both before and after a final decision has been rendered.

Applicant's Signature:  Date: Dec 15 2020

Agent's Signature (if applicable) _____ Date: _____

12-38

FULLAM THOMAS V

34 OWN HOME AVE

WILTON

CT 06897

12-59

LLEWELLYN JOHN R & TRACEY

46 SUNSET PASS

WILTON

CT 06897

12-62

DEBORJA ERNEST V & DIONELYN L

87 ALBERTS HILL RD

SANDY HOOK

CT 06482

12-40

BACKUS MICHAEL BRIAN &

25 SUNSET PASS

WILTON

CT 06897

12-60

JACOBSON ALISON & GREGORY

40 SUNSET PASS

WILTON

CT 06897

12-42

MCBRINN DERMOT F & SUSAN

43 SUNSET PASS

WILTON

CT 06897


12-61

DEBOER LANI & JESSE

16 WILRIDGE RD

WILTON

CT 06897

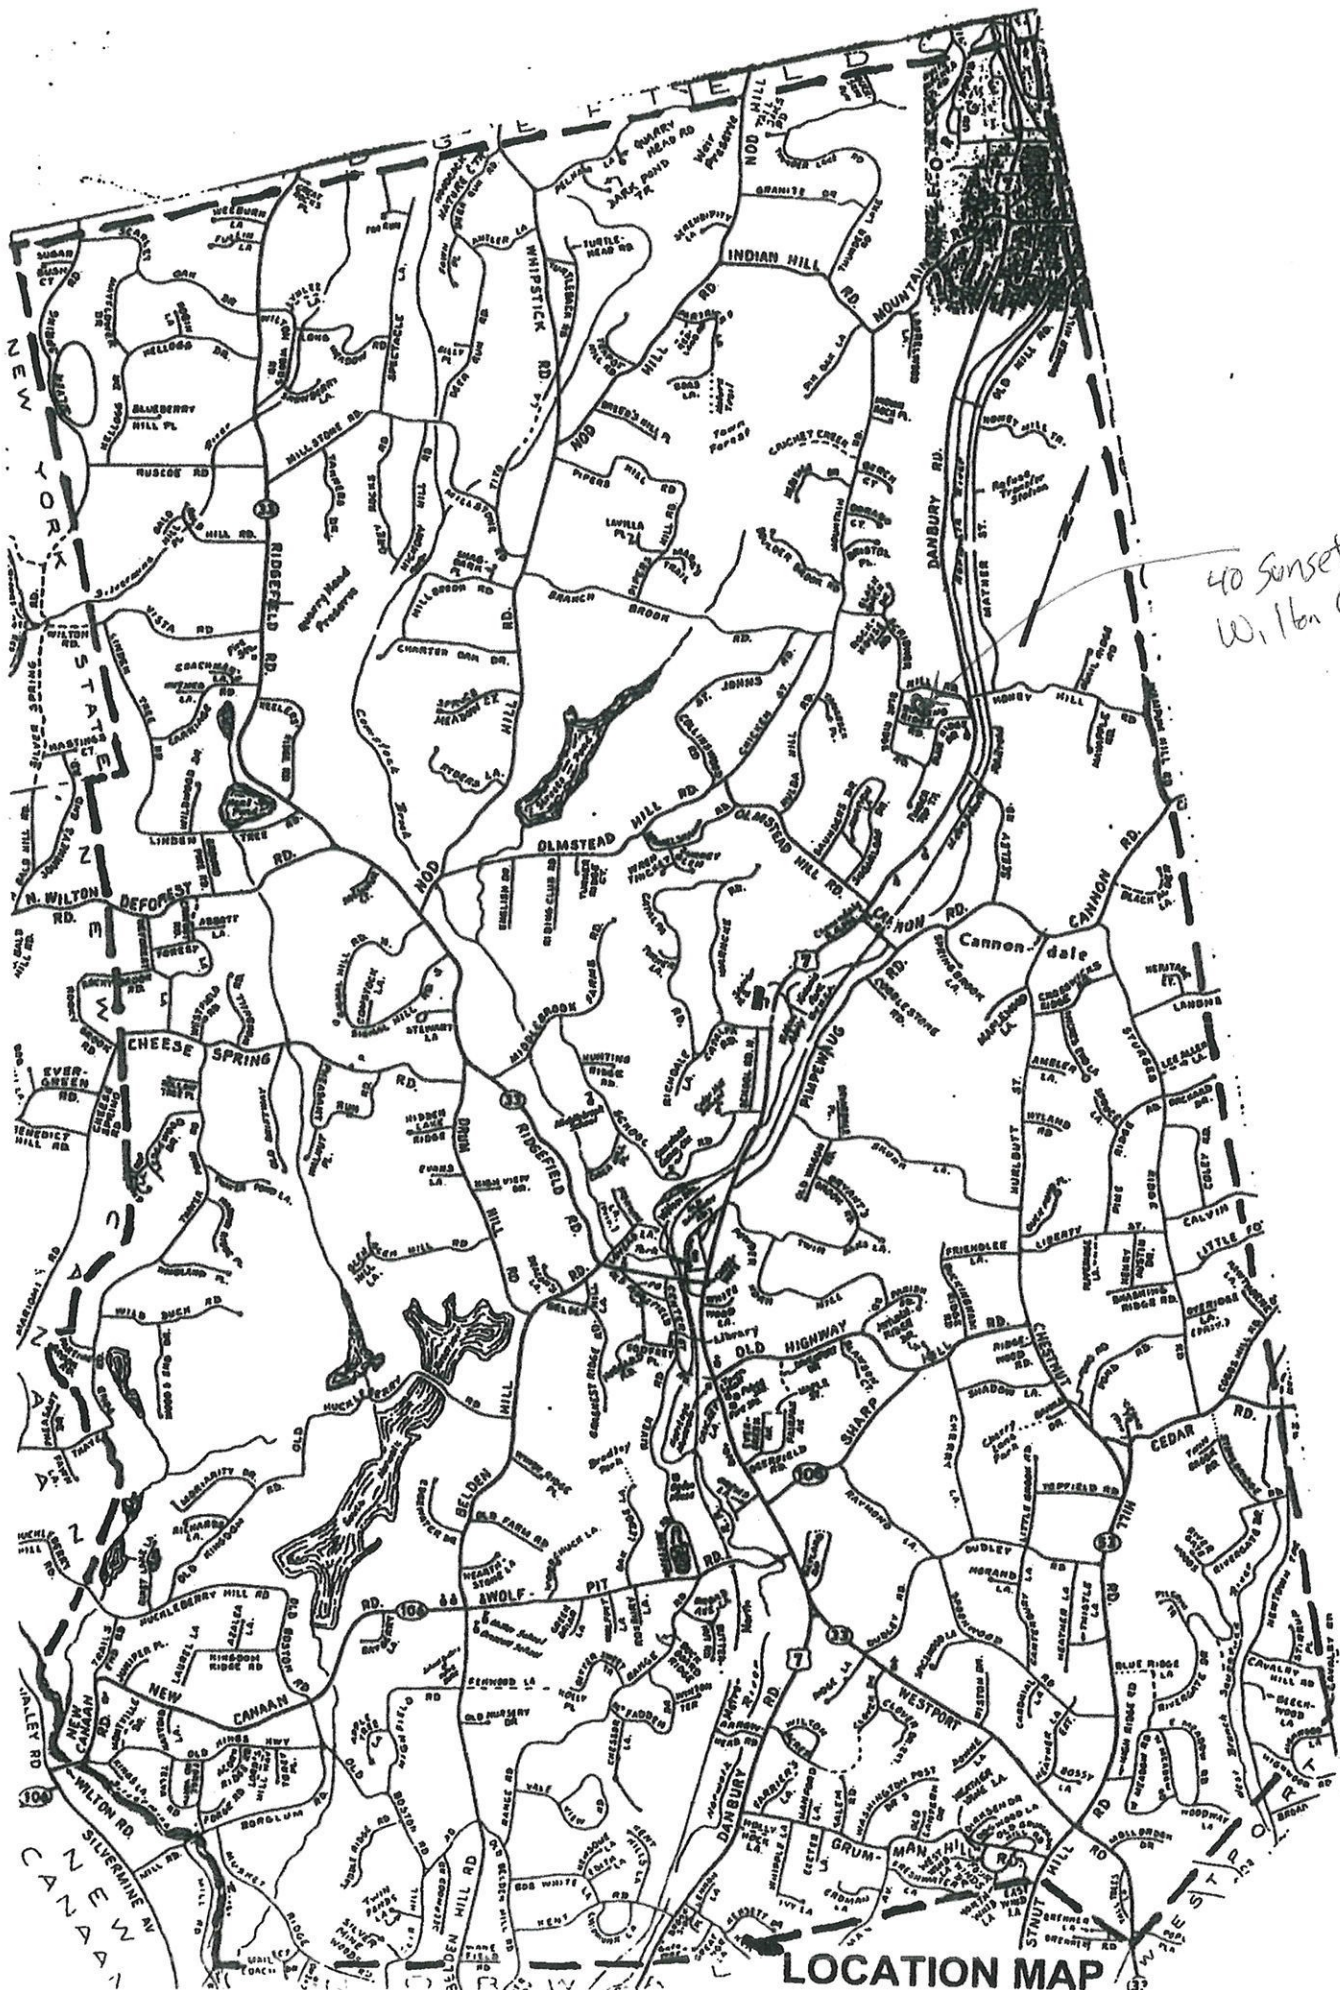

40 Sunset Pass.
W. 16n CT

LOCATION MAP