


INLAND WETLANDS  
COMMISSION  
Telephone (203) 563-0180  
Fax (203) 563-0284

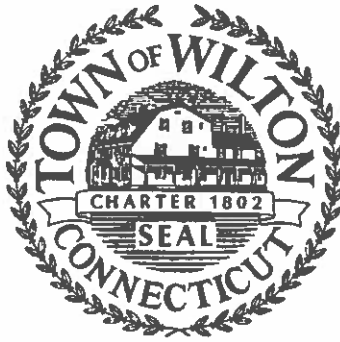

TOWN HALL  
238 Danbury Road  
Wilton, Connecticut 06897

## APPLICATION FOR A MINOR REGULATED ACTIVITY

### For Office Use Only:

Filing Fee \$ _____	WET# _____
Date of Submission _____	Wilton Land Record Map# _____
Date of Acceptance _____	Volume # _____ Page # _____
	Assessor's Map # _____ Lot# _____

### APPLICANT INFORMATION:

Applicant Minnie Miller  
Address 55 Cavalry Hill Road  
Telephone 203-550-3360  
Email minnie.e.miller@gmail.com

Agent (if applicable) Sharon Howard / Servco  
Address 387 Danbury Road  
Wilton CT 06897  
Telephone 203-275-5784  
Email Sharon@servco.com

### PROPERTY INFORMATION:

Property Address 55 Cavalry Hill Road  
Acres of altered Wetlands On-Site Ø  
Linear Feet of Watercourse 352  
Linear Feet of Open Water 352  
Sq. Ft. of proposed and/or altered impervious coverage Ø

Site Acreage 2.02  
Cu. Yds. of Material Excavated Ø  
Cu. Yds. of Material to be Deposited Ø  
Acres of altered upland buffer Ø  
Sq. Ft. of disturbed land in regulated area 9800+

### APPLICATION REQUIREMENTS:

Is The Site Within a Public Water Supply  
Watershed Boundary? NO ☒ YES\* \_\_\_\_\_

Is The Site Within 500 Feet of a Town Boundary?  
NO \_\_\_\_\_ YES\* ☒

\* If the answer is yes, then the applicant is responsible for notifying the appropriate water authority and/or adjoining community's Wetlands Department. Instructions for notification are available at the office of the commission.



Project Description and Purpose: Set 60 gallon AG LP tank @ house and gas line  
along home for cooking. (no trenching)

In addition, the applicant shall provide three (3) collated paper copies of the following information as well as an electronic submission via email to [mike.conklin@wiltonct.org](mailto:mike.conklin@wiltonct.org) & [elizabeth.larkin@wiltonct.org](mailto:elizabeth.larkin@wiltonct.org) \*\*

- ☒ A. Written consent from the owner authorizing the agent to act on his/her behalf
- ☒ B. A Location Map at a scale of 1" = 800'
- ☒ C. **A Site Plan showing existing and proposed features**
- ☒ D. Names and addresses of adjoining property owners

**\*\*Application materials shall be collated and copies of documents more than two pages in length shall be double sided.**

See Section 7 of the Wetlands and Watercourses Regulations of the Town of Wilton for a more detailed description of applications requirements.

The Applicant or his/her agent certifies that he is familiar with the information provided in this application and is aware of the penalties for obtaining a permit through deception, inaccurate or misleading information.

By signing this application, permission is hereby given to necessary and proper inspections of the subject property by the Commissioners and designated agents of the Commission or consultants to the Commission, at reasonable times, both before and after a final decision has been rendered.

Applicant's Signature: \_\_\_\_\_ Date: \_\_\_\_\_

Agent's Signature (if applicable)  Date: 8/1/22



July 26, 2022

Minnie Miller

55 Cavalry Hill Road

Wilton, CT 06897


[Minnie.e.miller@gmail.com](mailto:Minnie.e.miller@gmail.com)


I hereby authorize Sharol Harwood of Servco Oil & Propane to act as my authorized agent with respect to the required filings for installation of a 60 gallon propane tank at my property at 55 Cavalry Hill Road.

Sincerely,

A handwritten signature in black ink, appearing to read 'Minnie Miller', written in a cursive style.

Minnie Miller

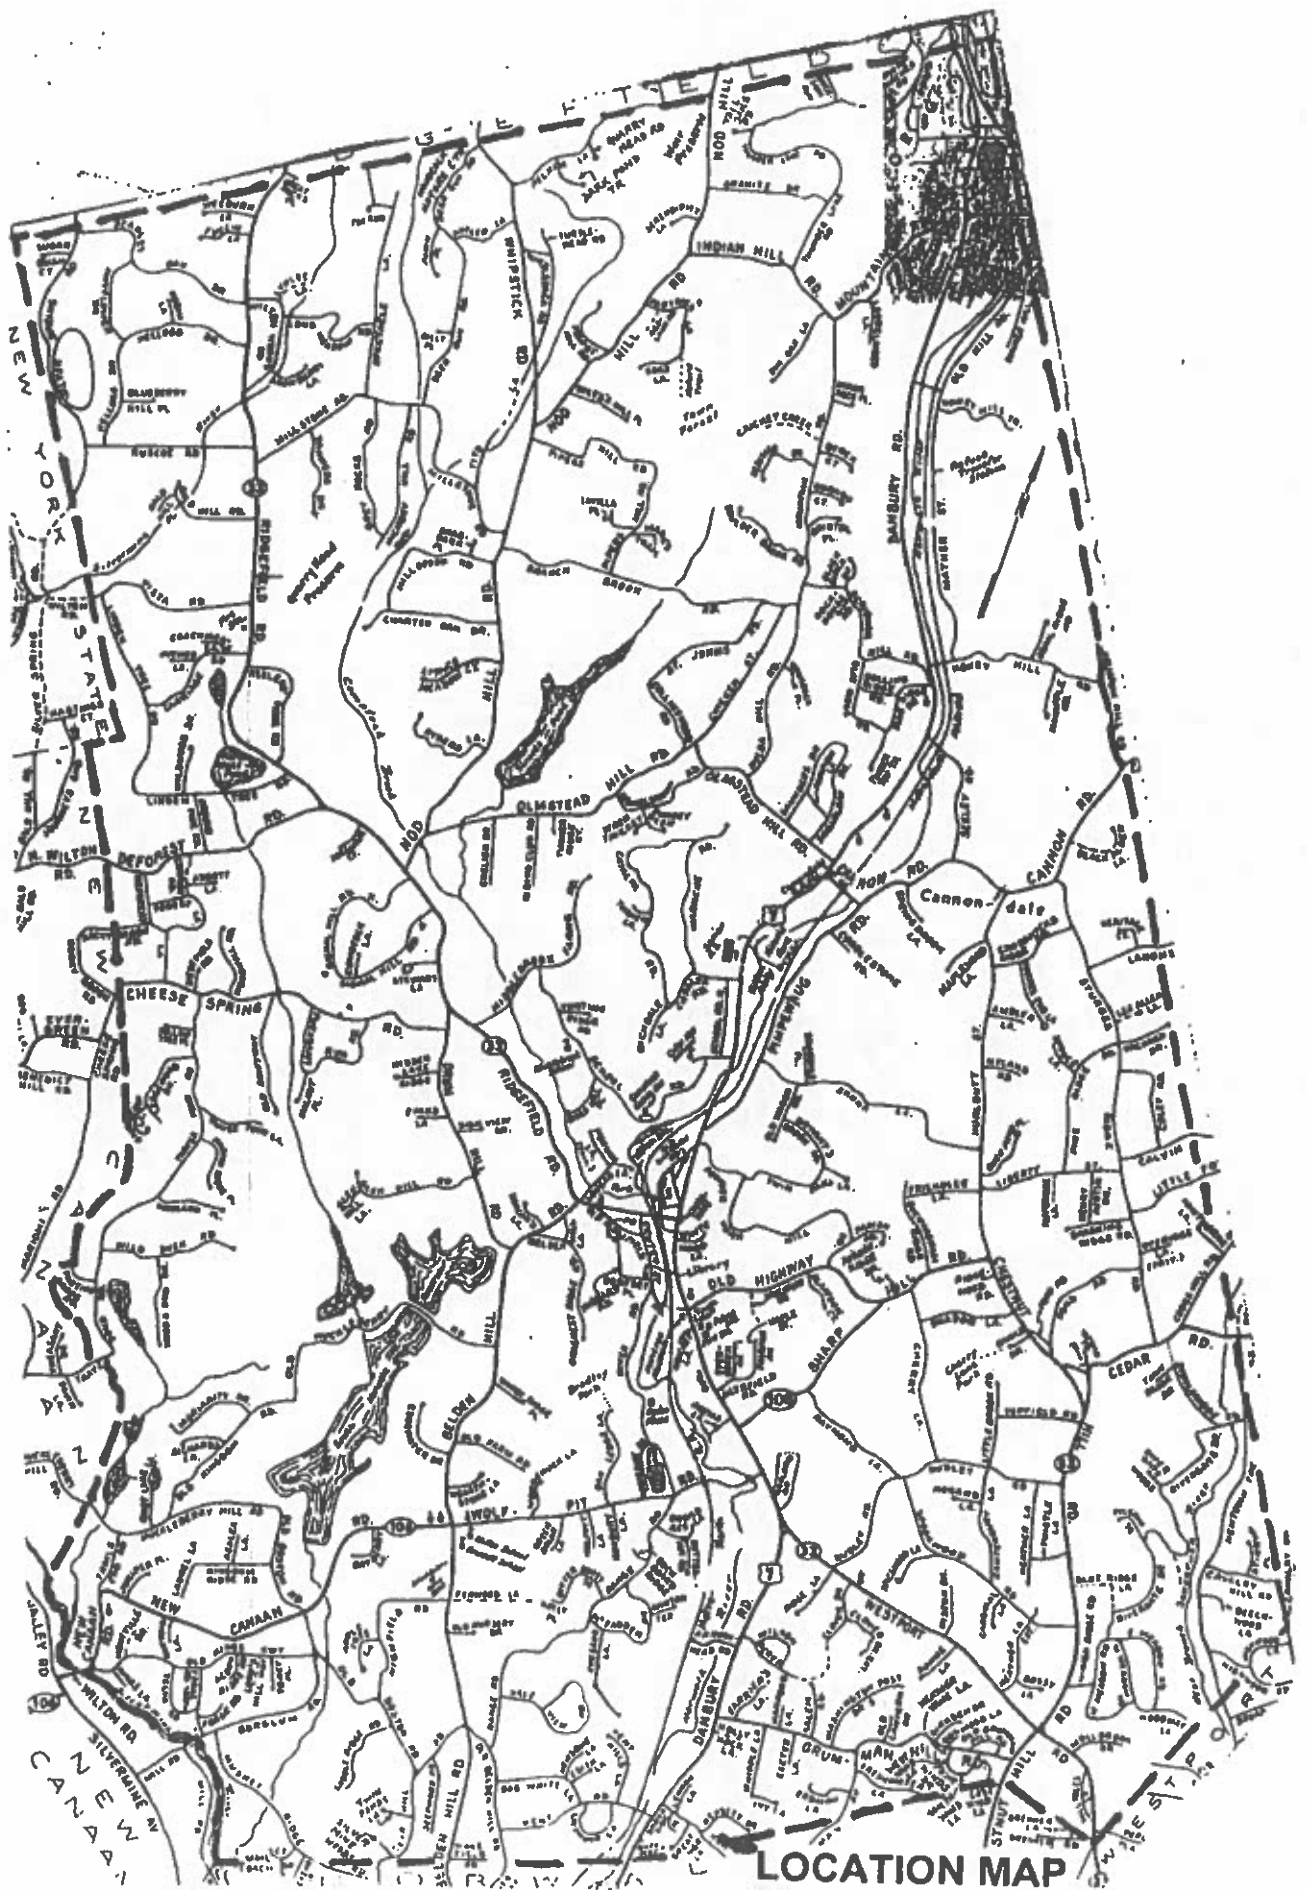

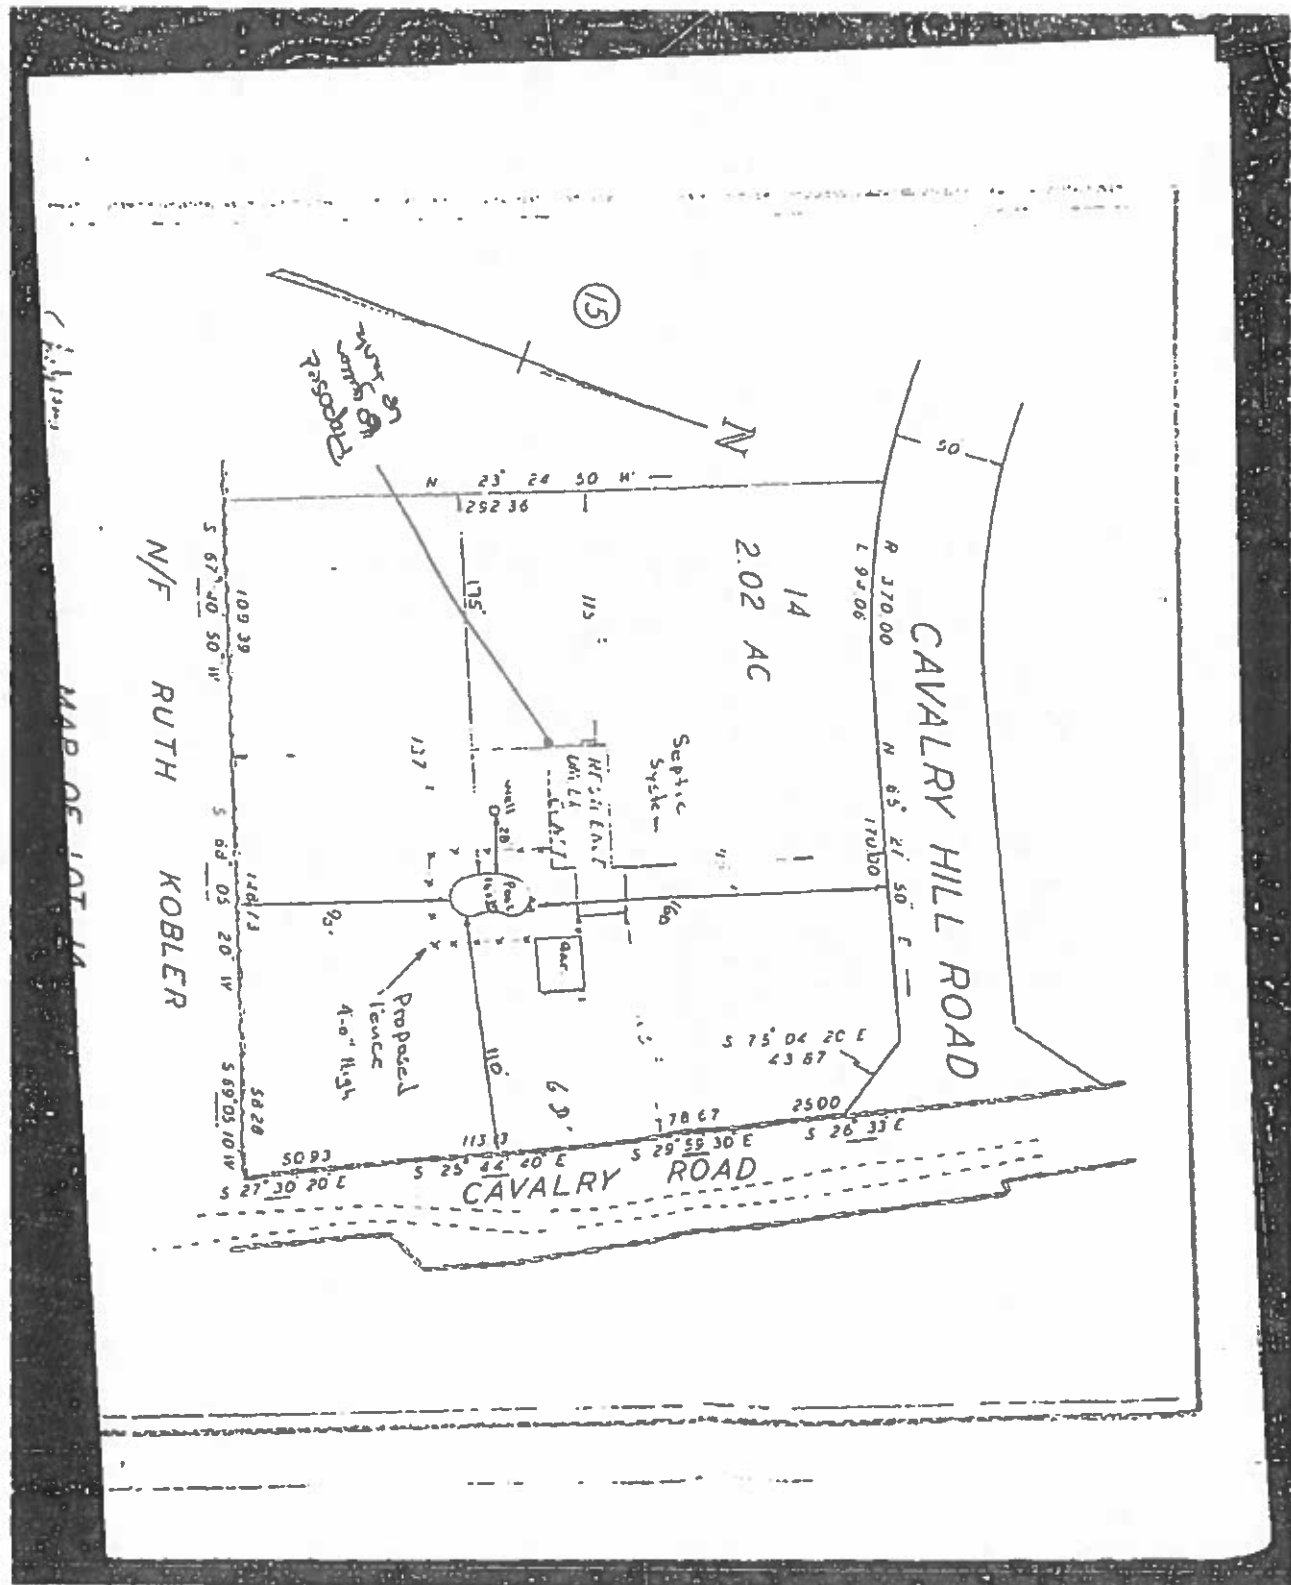

1-19

CALISE ANGELO EST OF &  
129 CAVALRY RD

WILTON CT 06897

1-22

HAKES SHARON E  
45 CAVALRY HILL RD

WILTON CT 06897

1-28

SILLIERE RAYMOND P & JUDITH M  
141 CAVALRY RD

WILTON CT 06897

1-20

MASTRIANNA JEFREY A & PATRICIA A  
143 CAVALRY RD

WILTON CT 06897

1-25

MANCUSO CHRISTOPHER M &  
42 CAVALRY HILL RD

WILTON CT 06897

1-21

MILLER MINNIE E &  
55 CAVALRY HILL RD

WILTON CT 06897

1-26

FLAVIN JOHN F III & BETH B  
54 CAVALRY HILL RD

WILTON CT 06897