INLAND WETLANDS COMMISSION Telephone (203) 563-0180 Fax (203) 563-0284



TOWN HALL 238 Danbury Road Wilton, Connecticut 06897

APPLICATION FOR A MINOR REGULATED ACTIVITY


For Office Use Only:				
	WET#			
Filing Fee \$	Wilton Land Record Map#			
Date of Submission	Volume # Page #			
Date of Acceptance	Assessor's Map # Lot#			
APPLICANT IN	FORMATION:			
Applicant Matthew Raimondi & Kristen Nehls	Agent (if applicable)			
Address405 Belden Hill Road	Address			
Wilton, CT 06897				
Telephone 610 787 0147	Telephone			
Email kristen.e.nehls@gmail.com	Email			
PROPERTY IN	FORMATION:			
Property Address 405 Belden Hill Rd Wilton, CT 06897	Site Acreage 2.99			
Acres of altered Wetlands On-Site 0.10	Cu. Yds. of Material Excavated0			
Linear Feet of Watercourse338 ft	Cu. Yds. of Material to be Deposited0			
Linear Feet of Open Water338 ft	Acres of altered upland buffer0			
Sq. Ft. of proposed and/or altered impervious coverage0	Sq. Ft. of disturbed land in regulated area \sim 2,000			
APPLICATION REQUIREMENTS:				
Is The Site Within a Public Water Supply Watershed Boundary? NO X YES*	Is The Site Within 500 Feet of a Town Boundary? NOX YES*			

^{*} If the answer is yes, then the applicant is responsible for notifying the appropriate water authority and/or adjoining community's Wetlands Department. Instructions for notification are available at the office of the commission.

Page 2	App	lication	for a	Minor	Regulated	Activity

Pa	ge 2 App	lication for a Minor Regulated Activity						
			at down ~ 40 dead Ash trees on our property that were killed by the					
E	Emerald A	Ash Borer beetle. Some of those trees are clo	er to the house, some are on the western side of the property right					
_ l	by the small stream that runs north to south on the property, and some are on the northern side of our property,							
ä	butting t	he Seymore's property. We hope that remov	ing these dead trees will allow new trees to grow and/or for us to plant					
S	ome nev	trees.						
		e applicant shall provide three (3) collated p a email to <u>mike.conklin@wiltonct.org</u> & <u>eliza</u>	aper copies of the following information as well as an electronic peth.larkin@wiltonct.org **					
()	A.	Written consent from the owner authoriz	tten consent from the owner authorizing the agent to act on his/her behalf For a, we have been advised this is not required as we are applying on					
(X)	B.	A Location Map at a scale of 1" = 800'	our own behalf					
(X)	() C. A Site Plan showing existing and proposed features							
(X)	D.	Names and addresses of adjoining proper	ty owners					
**App		materials shall be collated and copies of	f documents more than two pages in length shall be double					
		of the Wetlands and Watercourses Regula equirements.	tions of the Town of Wilton for a more detailed description of					
		or his/her agent certifies that he is familiar or obtaining a permit through deception, ina	with the information provided in this application and is aware of ccurate or misleading information.					
Comn	nissioner		necessary and proper inspections of the subject property by the or consultants to the Commission, at reasonable times, both before					
Appli	cant's Sig	nature: Kristen Nehls & Matthew F	Raimondi Date: 2/7/2021					
Agent	t's Signat	ure (if applicable)	Date:					



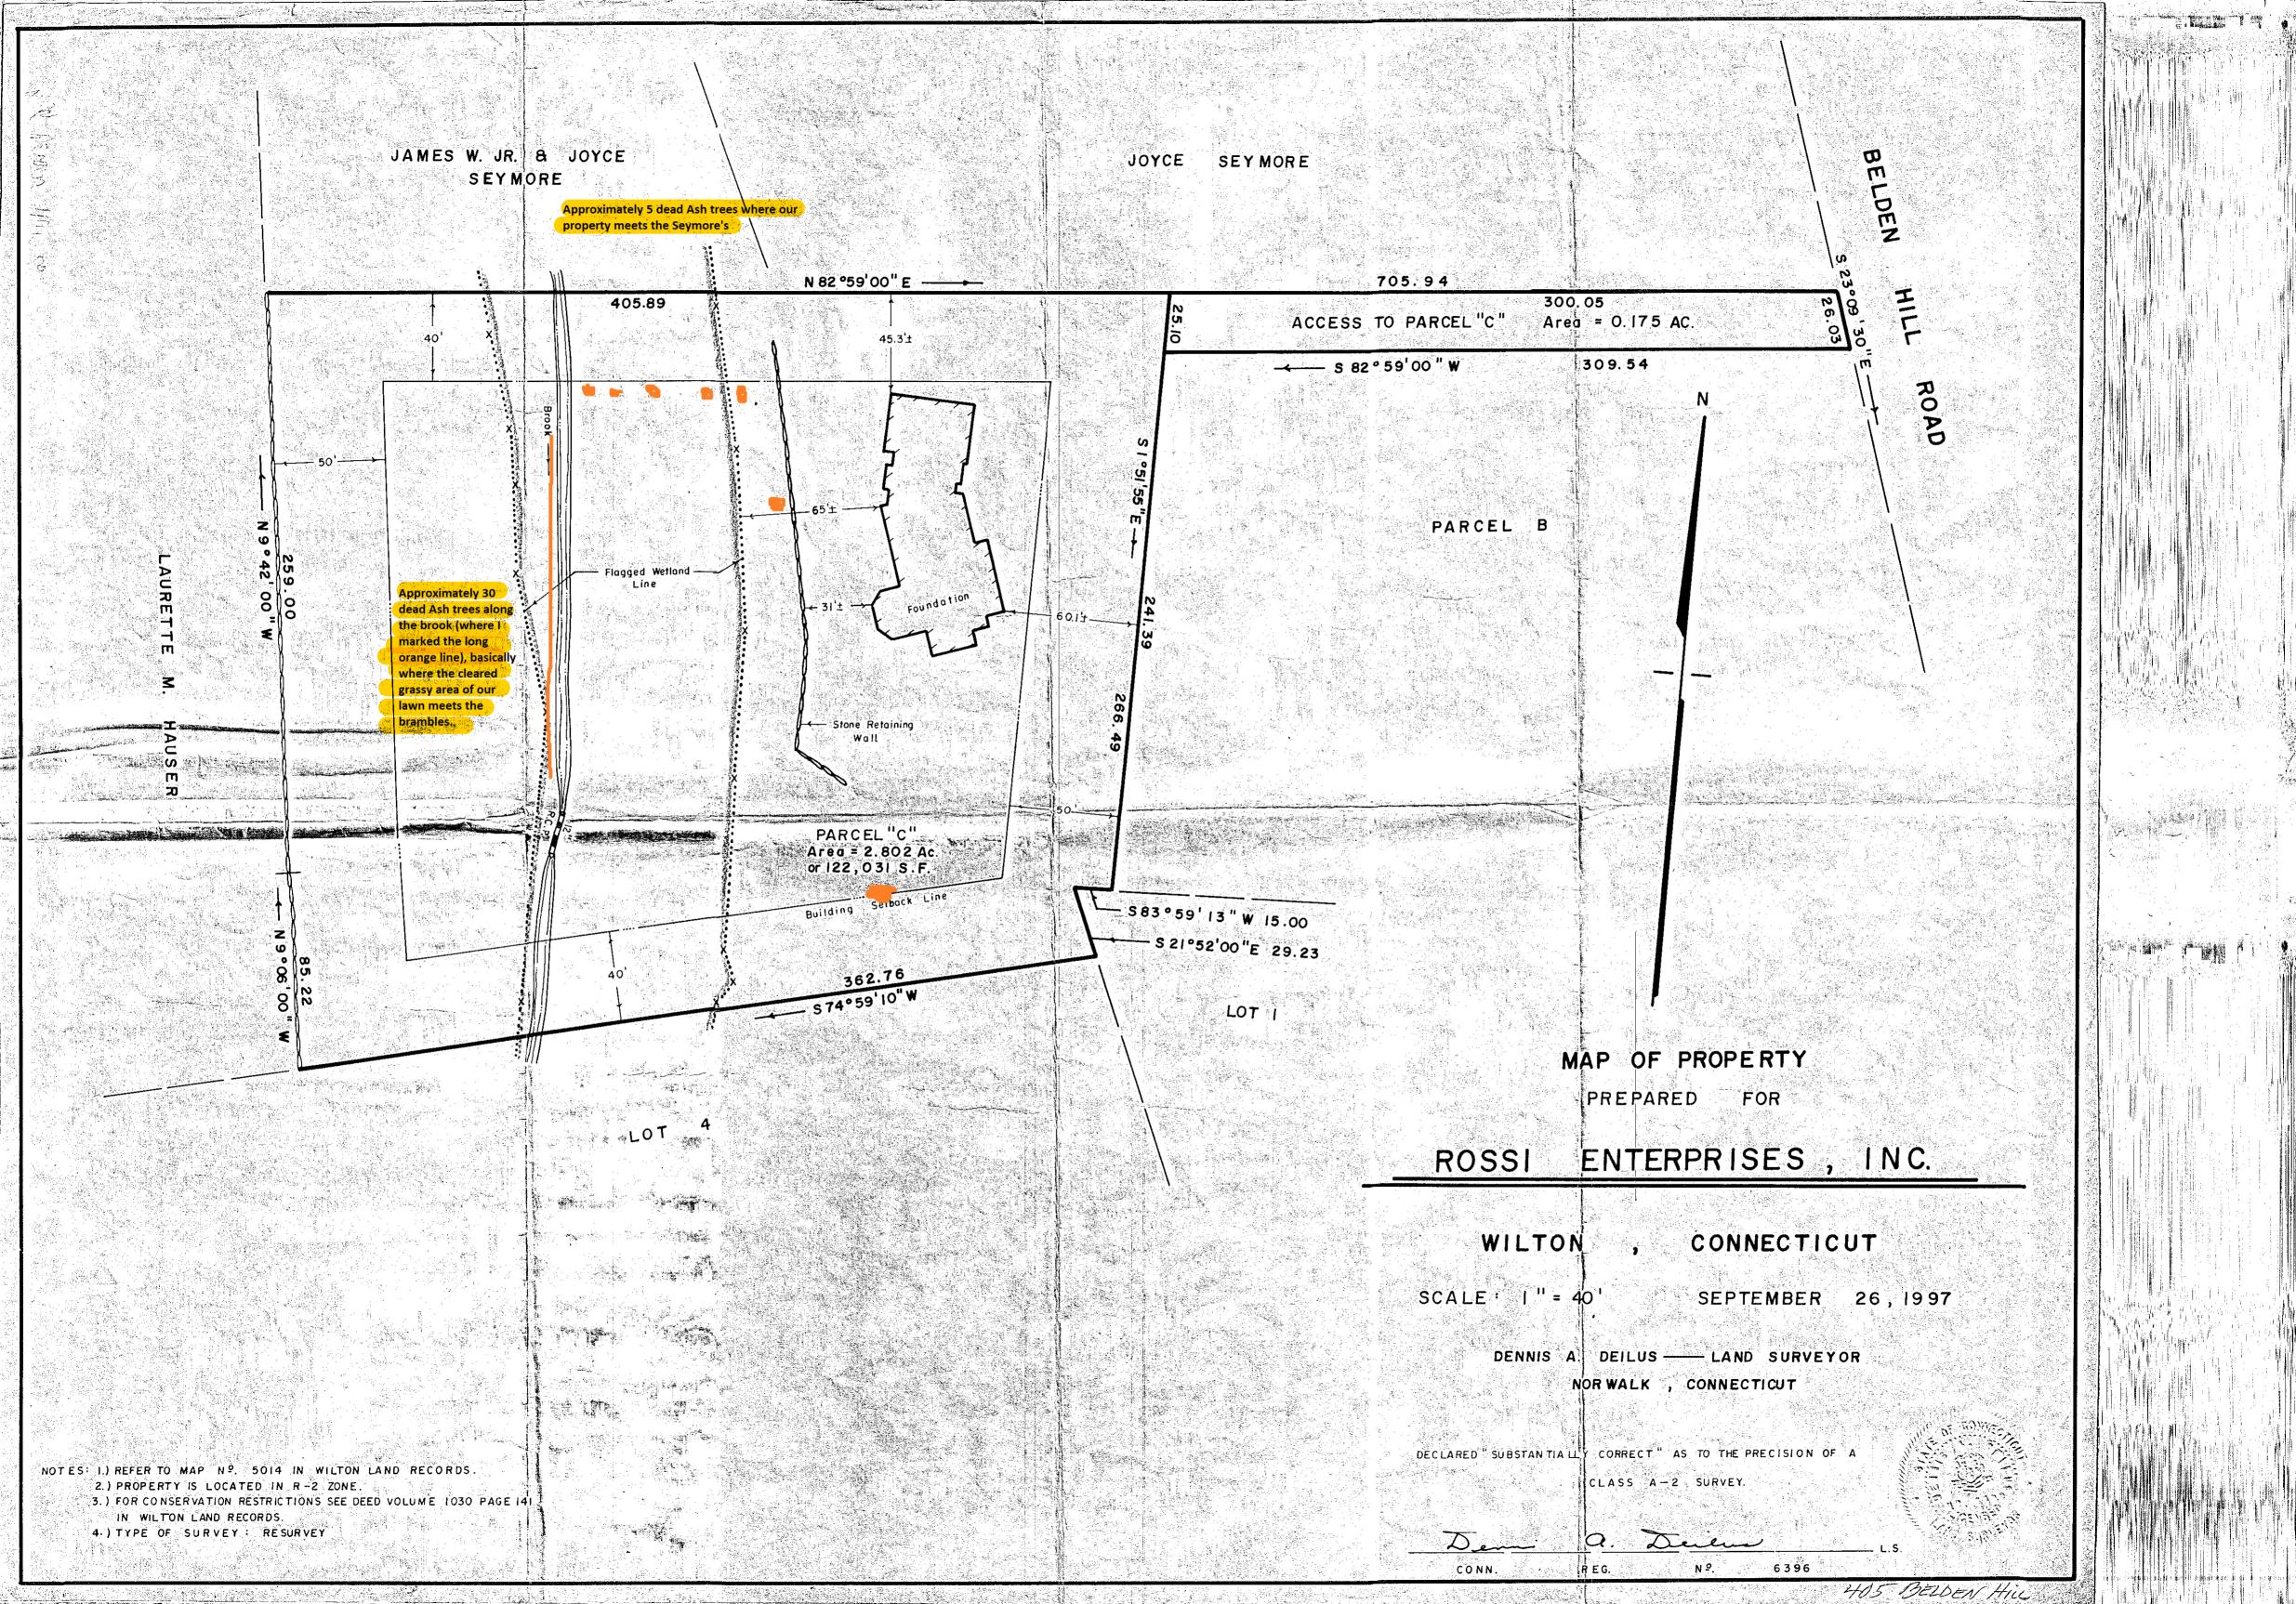

99-38
GANCE LINDA D
400 BELDEN HILL RD

WILTON CT 06897

CUMMINGS AEON L & SHAWN LAWSON

415 BELDEN HILL RD

WILTON CT 06897

111-19-1

111-40-4

HAUSER LAURETTE M 101 HIGHFIELD RD

WILTON CT 06897

STEVENSON JULIE H 417 BELDEN HILL RD

WILTON CT 06897

WILTON 111-40-5

111-40

RAIMONDI MATTHEW VINCENT &

CT 06897

405 BELDEN HILL RD

KAUFMAN JOHN & HANA

407 BELDEN HILL RD

WILTON CT 06897

111-41

111-40-1

SEYMORE JOYCE H 385 BELDEN HILL RD

WILTON CT 06897



547 Hope St Stamford, CT 06907 Phone (203) 348-4111 Fax (203) 708-0071 www.almstead.com

arbor care

plant health care lawn care

organic

consulting

January 10, 2021

Kristen Nehls 405 Belden Hill Rd Wilton, CT 06897

Re: Felling of dead Ash Trees.

Dear Mrs. Nehls,

Thank you for meeting with me the other day and reviewing your property's needs.

As we discussed I performed a visual ground inspection of the dead Ash trees located within the side/rear lawn spaces and along the wood-line west of your house (those that were accessible have been marked with hi-vis ribbon). All these trees are dead and show symptoms of infestation from the emerald ash borer. Dead standing Ash trees pose a high risk of failure (several are within striking distance of the home, outdoor living spaces and other targets) and I recommend taking them down. Given the number of trees, their location and site-specific difficulties of extracting woody debris my recommendation is to fell these trees and remove all portions accessible with standard tree removal equipment. The trees west of the house in the semi-wooded area and should be felled into the woods then the crew can dissect them sufficiently so that they lay relatively flat to the ground. The surrounding invasive brambles should grow to disguise them within a few seasons.

If you have any questions, don't hesitate to reach out to me or our Office Manager, Maria. My email is cbusak@almstead.com, and our phone number is 203-348-4111. You can also find detailed descriptions of our services online at almstead.com.

Sincerely,

Chris Busak

CT Licensed Arborist S-6468

