

INLAND WETLANDS
COMMISSION
Telephone (203) 563-0180
Fax (203) 563-0284



TOWN HALL
238 Danbury Road
Wilton, Connecticut 06897

APPLICATION FOR A MINOR REGULATED ACTIVITY

For Office Use Only:

Filing Fee \$	WET#
Date of Submission	Wilton Land Record Map#
Date of Acceptance	Volume # Page #
	Assessor's Map # Lot#

APPLICANT INFORMATION:

Applicant: <u>Mark Oliva</u>	Agent (if applicable)
Address <u>281 Nod Hill Rd</u>	Address
<u>Wilton, CT 06897</u>	
Telephone <u>203-529-3743</u>	Telephone
Email <u>Mark-Oliva@Comcast.net</u>	Email

PROPERTY INFORMATION:

Property Address <u>281 Nod Hill Rd</u>	Lot Size: <u>3.7</u>
Acres of altered Wetlands On-Site <u>N/A</u>	Site Acreage <u>Site size, 234 sq ft</u>
Linear Feet of Watercourse <u>N/A</u>	Cu. Yds. of Material Excavated <u>0</u>
Linear Feet of Open Water <u>N/A</u>	Cu. Yds. of Material to be Deposited <u>75</u>
Sq. Ft. of proposed and/or altered impervious coverage <u>81 sq ft</u>	Acres of altered upland buffer <u>.002</u>
	Sq. Ft. of disturbed land in regulated area <u>100</u>

APPLICATION REQUIREMENTS:

Is The Site Within a Public Water Supply
Watershed Boundary? NO YES*

Is The Site Within 500 Feet of a Town Boundary?
NO YES*

* If the answer is yes, then the applicant is responsible for notifying the appropriate water authority and/or adjoining community's Wetlands Department. Instructions for notification are available at the office of the commission.

Page 2 Application for a Minor Regulated Activity

Project Description and Purpose: Place a free standing sauna Kit on the boundary of buffer zone. Fill to be used to level the footings on the site. 81 sq ft of flagstone path.

In addition, the applicant shall provide three (3) collated paper copies of the following information as well as an electronic submission via email to mike.conklin@wiltonct.org & elizabeth.larkin@wiltonct.org **

- ☒ A. Written consent from the owner authorizing the agent to act on his/her behalf
- ☒ B. A Location Map at a scale of 1" = 800'
- ☒ C. A Site Plan showing existing and proposed features
- ☒ D. Names and addresses of adjoining property owners

****Application materials shall be collated and copies of documents more than two pages in length shall be double sided.**

See Section 7 of the Wetlands and Watercourses Regulations of the Town of Wilton for a more detailed description of applications requirements.

The Applicant or his/her agent certifies that he is familiar with the information provided in this application and is aware of the penalties for obtaining a permit through deception, inaccurate or misleading information.

By signing this application, permission is hereby given to necessary and proper inspections of the subject property by the Commissioners and designated agents of the Commission or consultants to the Commission, at reasonable times, both before and after a final decision has been rendered.

Applicant's Signature:  Date: 9 24 . 21

Agent's Signature (if applicable): _____ Date: _____



Site Plan : Sauna, wood shed, flagstone path


*MARK OLIVA
AND
VICTORIA M. OLIVA*

Age Group	Total (%)	Male (%)	Female (%)	Unknown (%)
0-14	10	10	10	10
15-24	15	15	15	15
25-34	20	20	20	20
35-44	25	25	25	25
45-54	30	30	30	30
55-64	35	35	35	35
65-74	40	40	40	40
75+	45	45	45	45

(IN FEET)
1 inch = 40 ft.

NOD

281 Nod Hill Rd

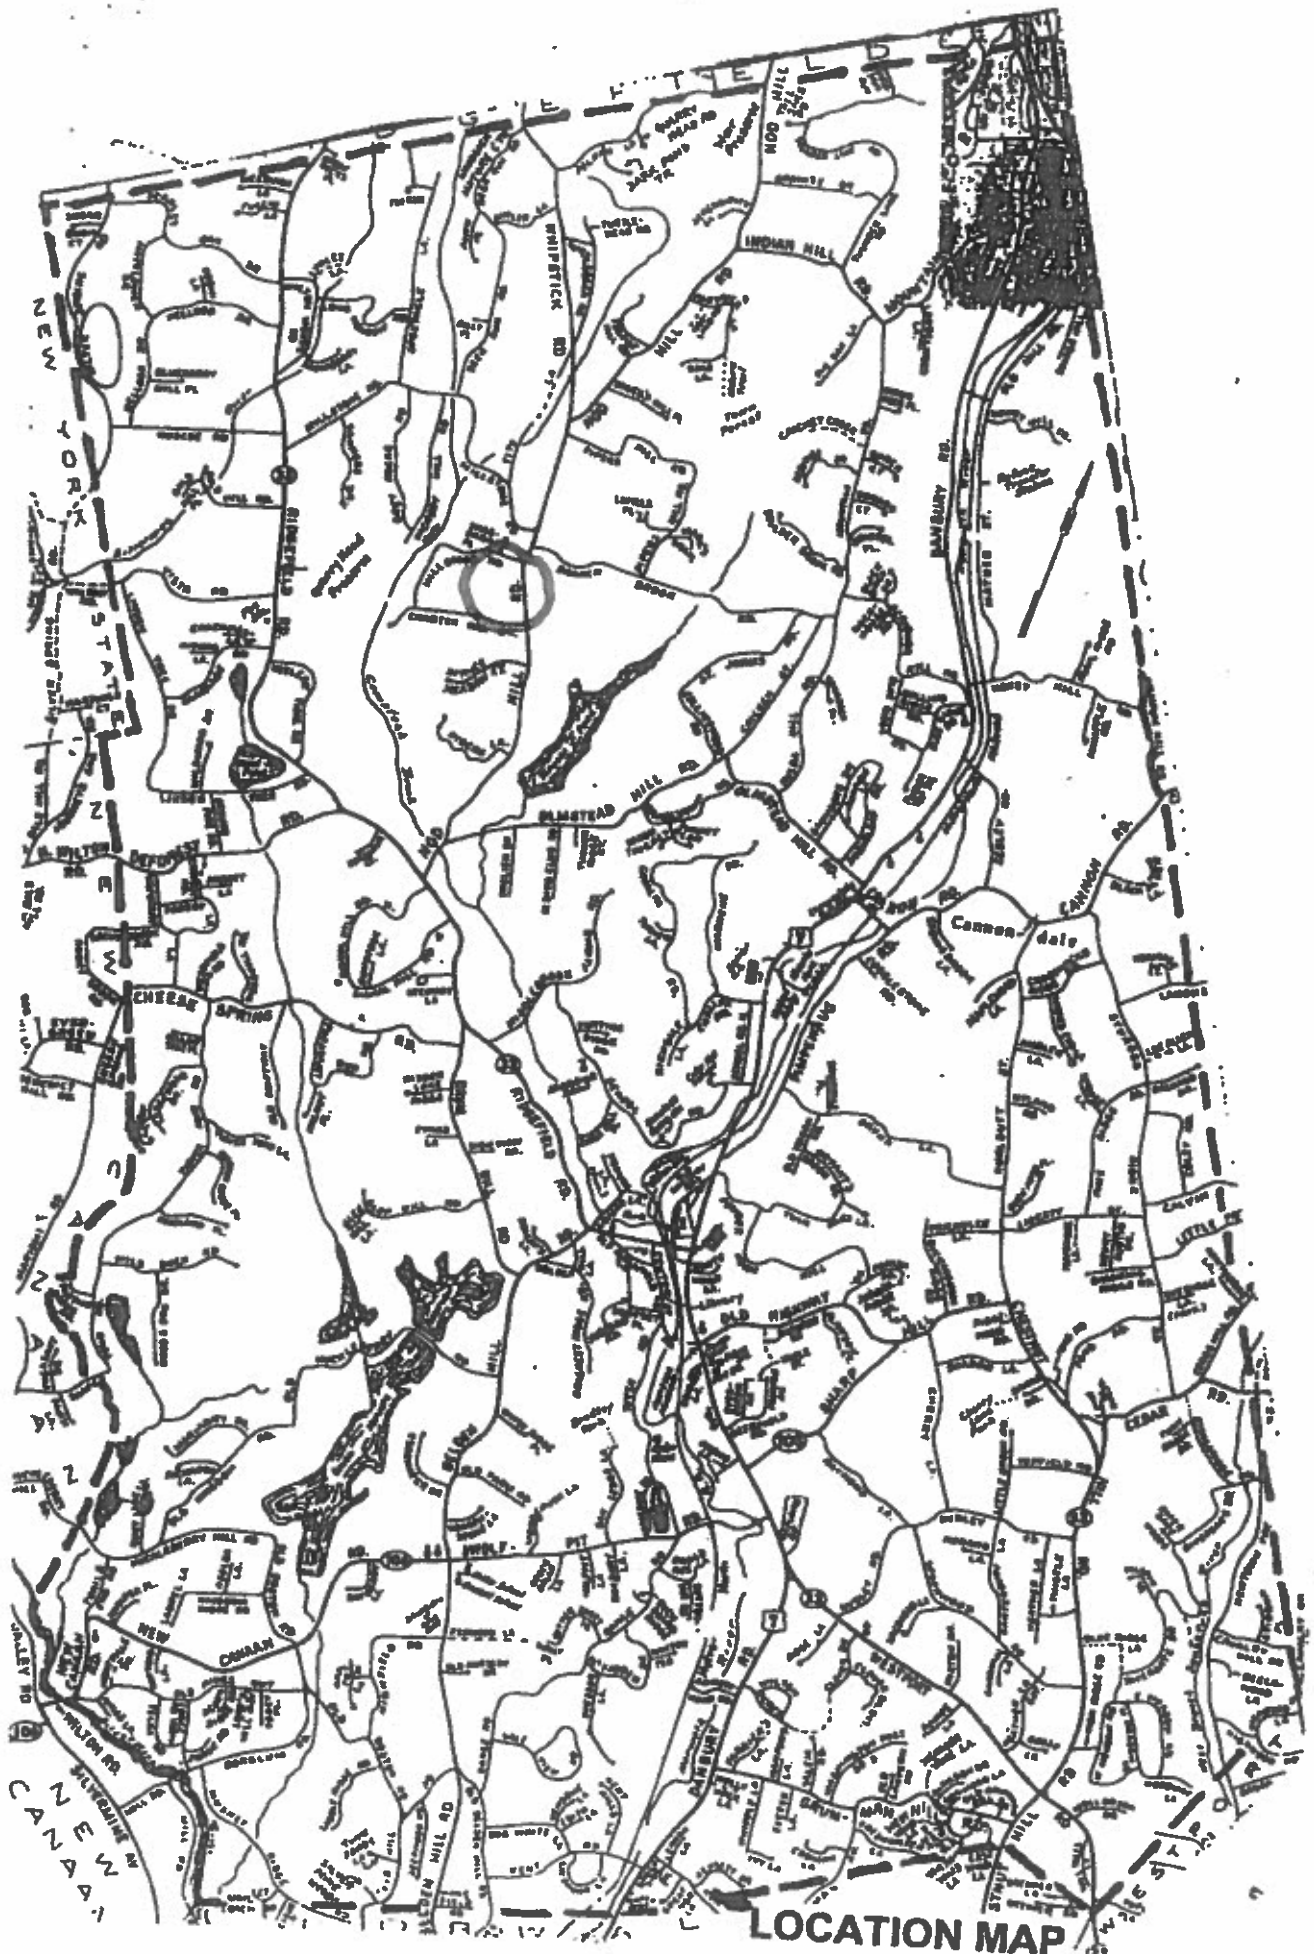

Robert S. Brody
Mary Patricia Brody
19 Hillbrook Rd.

281 Nod Hill Rd
Olivia
Neighbors

John Scott
Rachel Scott
21 Hillbrook Rd

Brian R. McGovern
32 Charter Oak Dr.

Stephan G Flanagan
Karen D Flanagan
262 Nod Hill Rd.

Andrew W Foote
Susanna Carrillo
269 Nod Hill Rd.