

INLAND WETLANDS
COMMISSION
Telephone (203) 563-0180
Fax (203) 563-0284



TOWN HALL
238 Danbury Road
Wilton, Connecticut 06897

APPLICATION FOR A MINOR REGULATED ACTIVITY

For Office Use Only:

Filing Fee \$ _____	WET# _____
Date of Submission _____	Wilton Land Record Map# _____
Date of Acceptance _____	Volume # _____ Page # _____
	Assessor's Map # _____ Lot# _____

APPLICANT INFORMATION:

Applicant: Dan and Lara Schreiberstein
Address 93 Deforest Road
Wilton, CT 06897
Telephone 202-321-8363
Email dan.schreiberstein@gmail.com

Agent (if applicable) _____
Address _____
Telephone _____
Email _____

PROPERTY INFORMATION:

Property Address 93 Deforest Road
Acres of altered Wetlands On-Site 0
Linear Feet of Watercourse _____
Linear Feet of Open Water _____
Sq. Ft. of proposed and/or altered impervious coverage _____

Site Acreage 1.0
Cu. Yds. of Material Excavated 0
Cu. Yds. of Material to be Deposited 0
Acres of altered upland buffer _____
Sq. Ft. of disturbed land in regulated area _____

APPLICATION REQUIREMENTS:

Is The Site Within a Public Water Supply
Watershed Boundary? NO ☒ YES* _____

Is The Site Within 500 Feet of a Town Boundary?
NO ☒ YES* _____

* If the answer is yes, then the applicant is responsible for notifying the appropriate water authority and/or adjoining community's Wetlands Department. Instructions for notification are available at the office of the commission.

Project Description and Purpose: Placement of standby generator, a total of 4 120 gal LP tanks above ground, covering and screening in existing patio and installation of an approximately 60 sq foot concrete pad at the back of the house.

In addition, the applicant shall provide three (3) collated paper copies of the following information as well as an electronic submission via email to mike.conklin@wiltonct.org & elizabeth.larkin@wiltonct.org **

- ☐ A. Written consent from the owner authorizing the agent to act on his/her behalf
- ☒ B. A Location Map at a scale of 1" = 800'
- ☒ C. A Site Plan showing existing and proposed features
- ☒ D. Names and addresses of adjoining property owners

****Application materials shall be collated and copies of documents more than two pages in length shall be double sided.**

See Section 7 of the Wetlands and Watercourses Regulations of the Town of Wilton for a more detailed description of applications requirements.

The Applicant or his/her agent certifies that he is familiar with the information provided in this application and is aware of the penalties for obtaining a permit through deception, inaccurate or misleading information.

By signing this application, permission is hereby given to necessary and proper inspections of the subject property by the Commissioners and designated agents of the Commission or consultants to the Commission, at reasonable times, both before and after a final decision has been rendered.


Applicant's Signature: _____



Date: 7/25/2023

Agent's Signature (if applicable): _____

Date: 7/25/2023

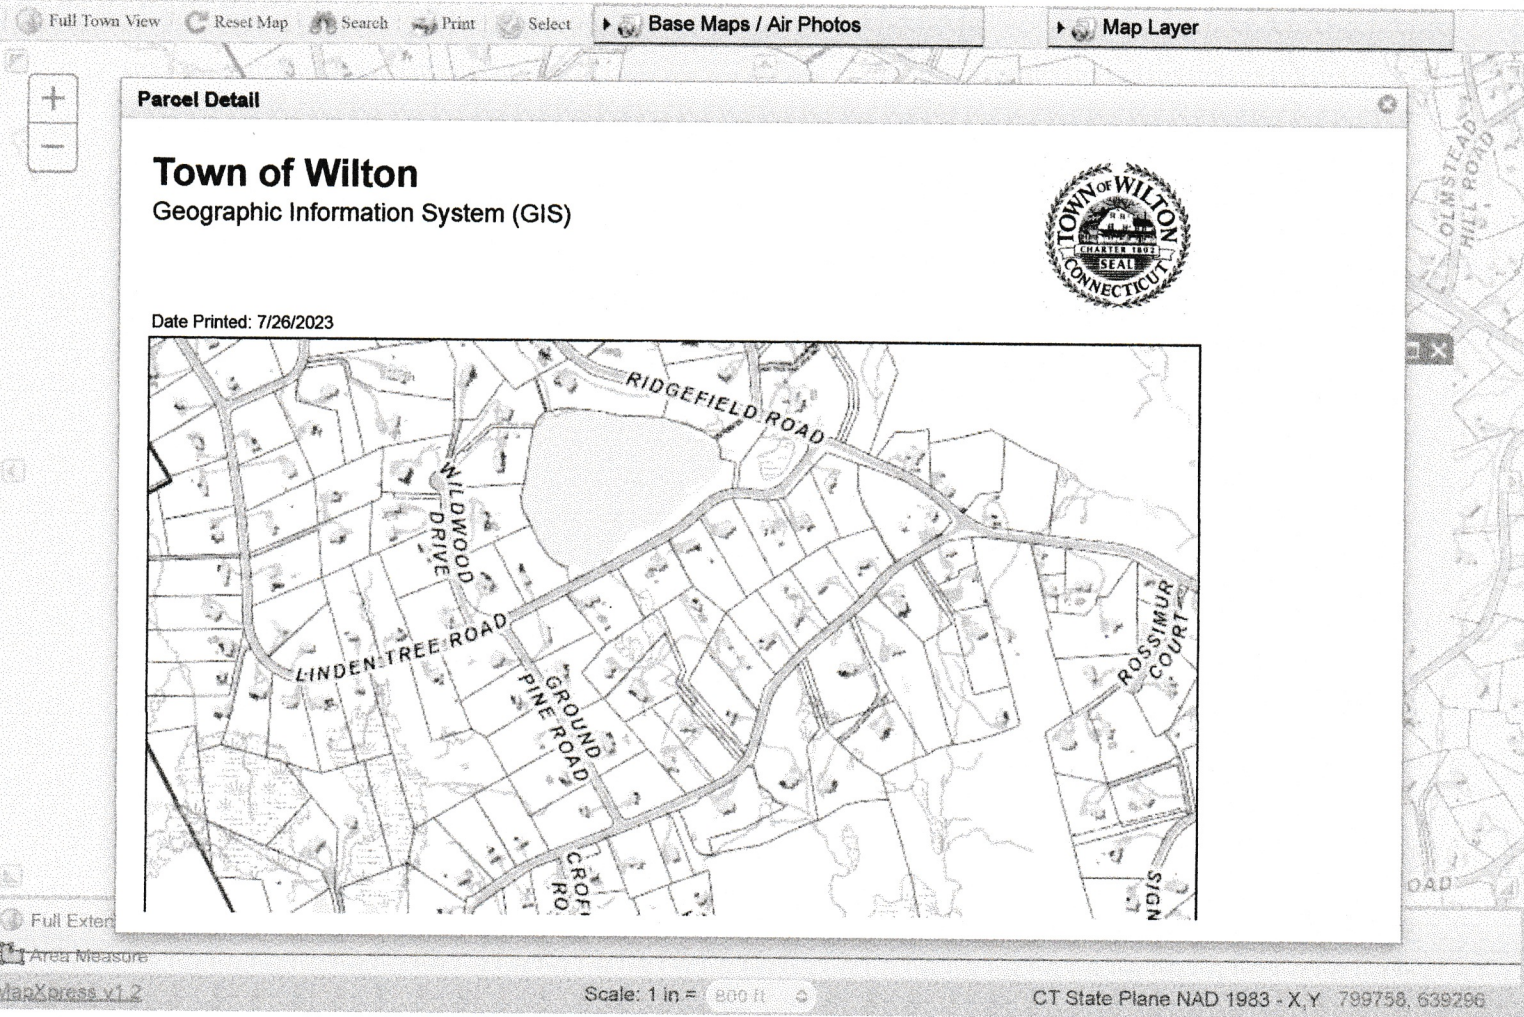

TOWN OF WILTON, CT

Wed Jul 26 2023 07:14:43 GMT-0400 (Eastern Daylight Time)

Parcel ID	Site Address	Owner Name	Mailing Address	Mailing City	Mailing State	Mailing Zip
117-2-1	DEFOREST RD	WILTON LAND CONSERVATION TRUST %	PO BOX 77	WILTON	CT	06897- 0000
117-4	93 DEFOREST RD	THE DANIEL SCHREIBSTEIN &	93 DEFOREST RD	WILTON	CT	06897- 0000
117-5	105 DEFOREST RD	HUBERTY JESSIE THOMPSON	105 DEFOREST RD	WILTON	CT	06897- 0000
117-11	26 ABBOTT LA	SMITH RICHARD K & VIVIEN H ORBAC	26 ABBOTT LA	WILTON	CT	06897- 0000

RICH
WMEN
Vol.52

N/F
WILTON LAND CONSERVATION
TRUST
Vol.673, Pg.12, W.L.R.

N/F
JESSIE THOMPSON HUBERTY
Vol.1278, Pg.277, W.L.R.

